


FED. ROAD DIST. NO.	STATE	PROJ. NO.	FISCAL YEAR	SHEET NO.	TOTAL SHEETS
HAWAII	HAW.	61BD-01-82M	1982	5	31

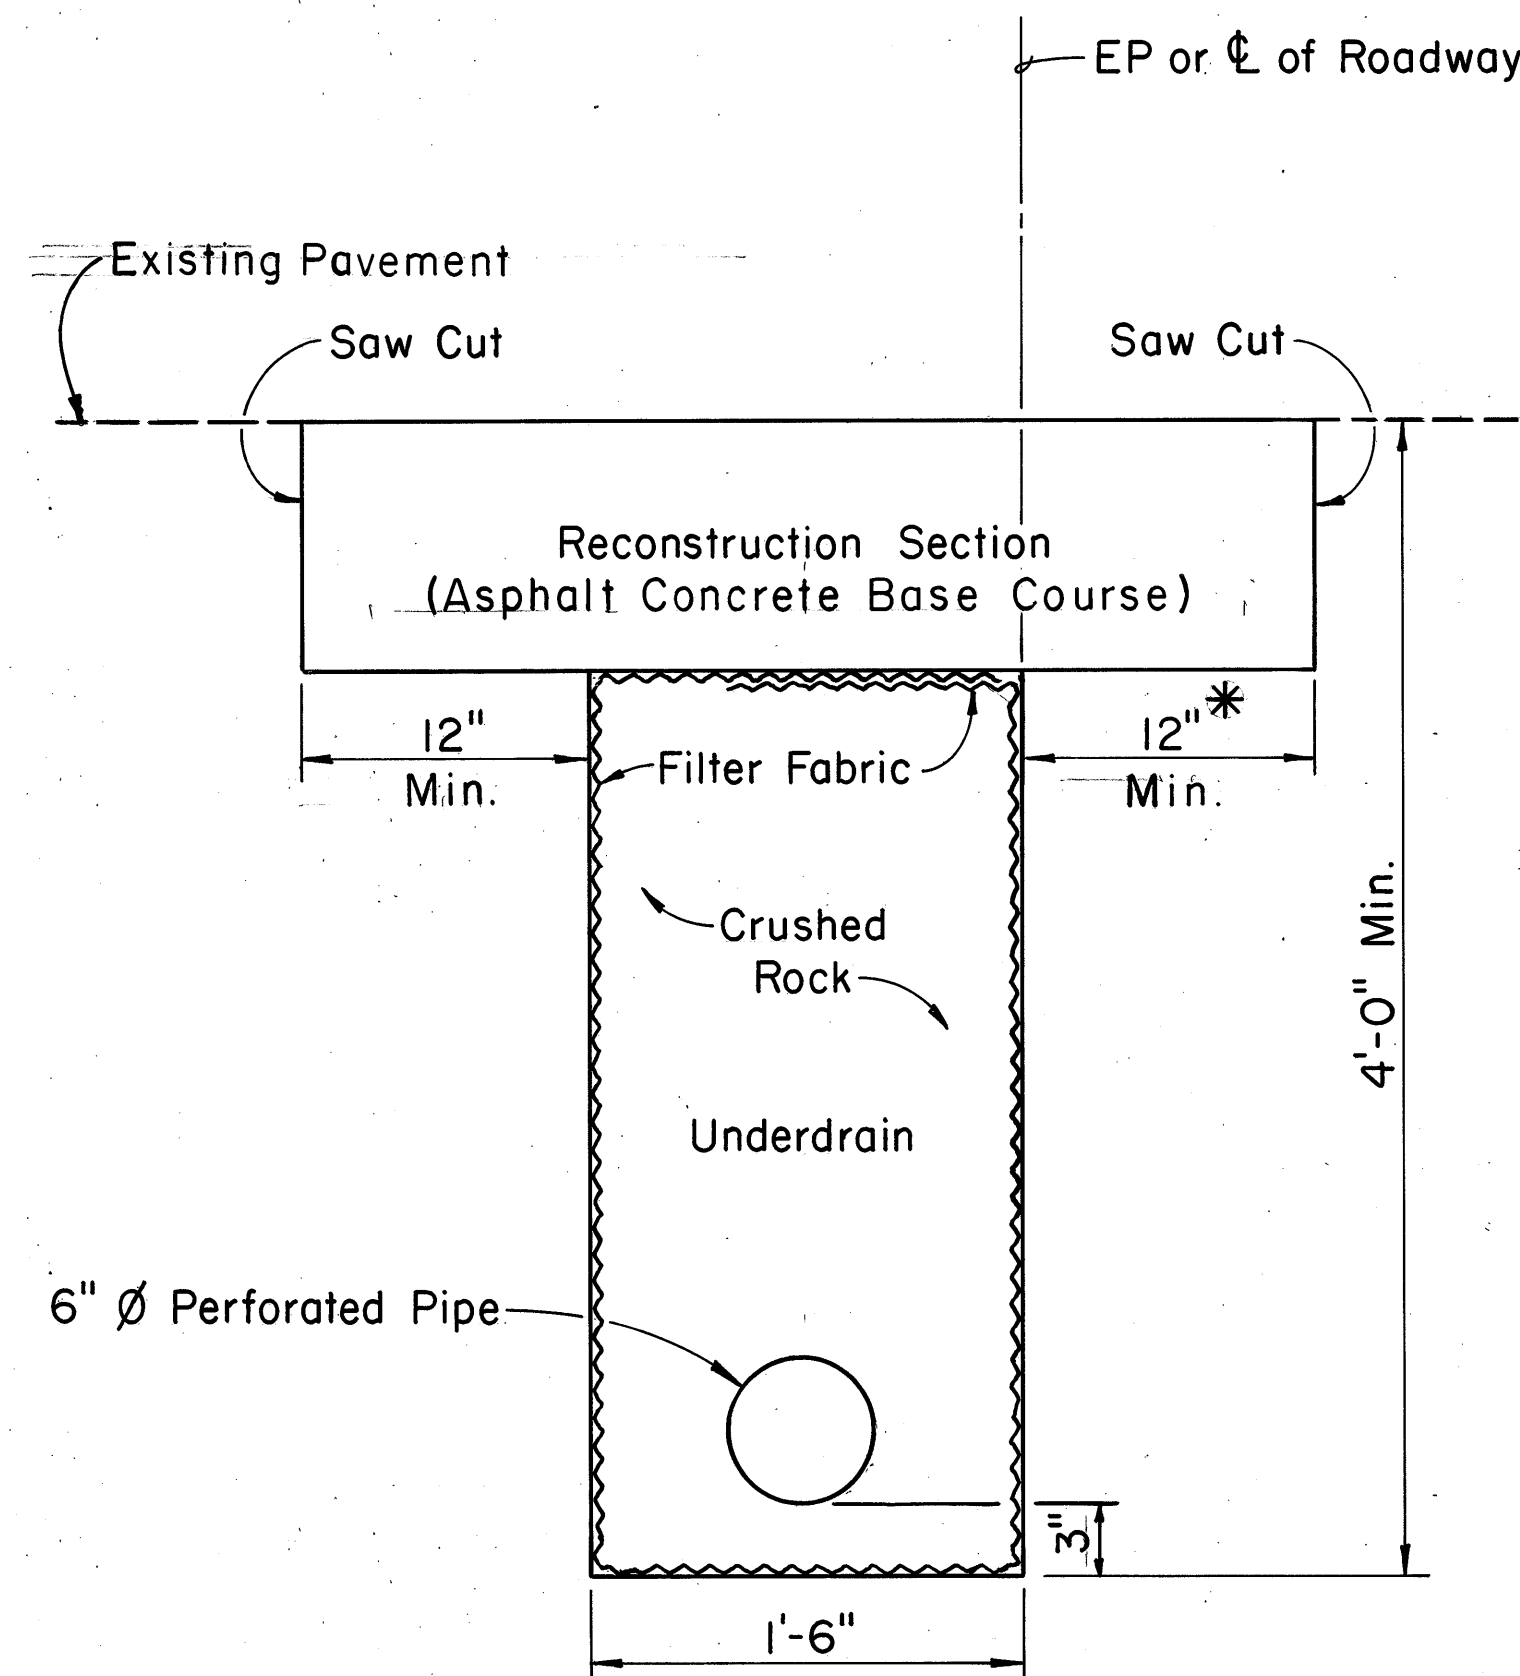

* 0" if underdrain constructed at edge of pavement

FINAL RECONSTRUCTION OVER UNDERDRAIN

Scale: 1 1/2" = 1' - 0"

PERFORATED PIPE SCHEDULE


Approximate Station to Station

O.B. Lanes

Sta. 89+00 to Sta. 92+10
97+25 101+90


I.B. Lanes

Sta. 178+50 to Sta. 181+56

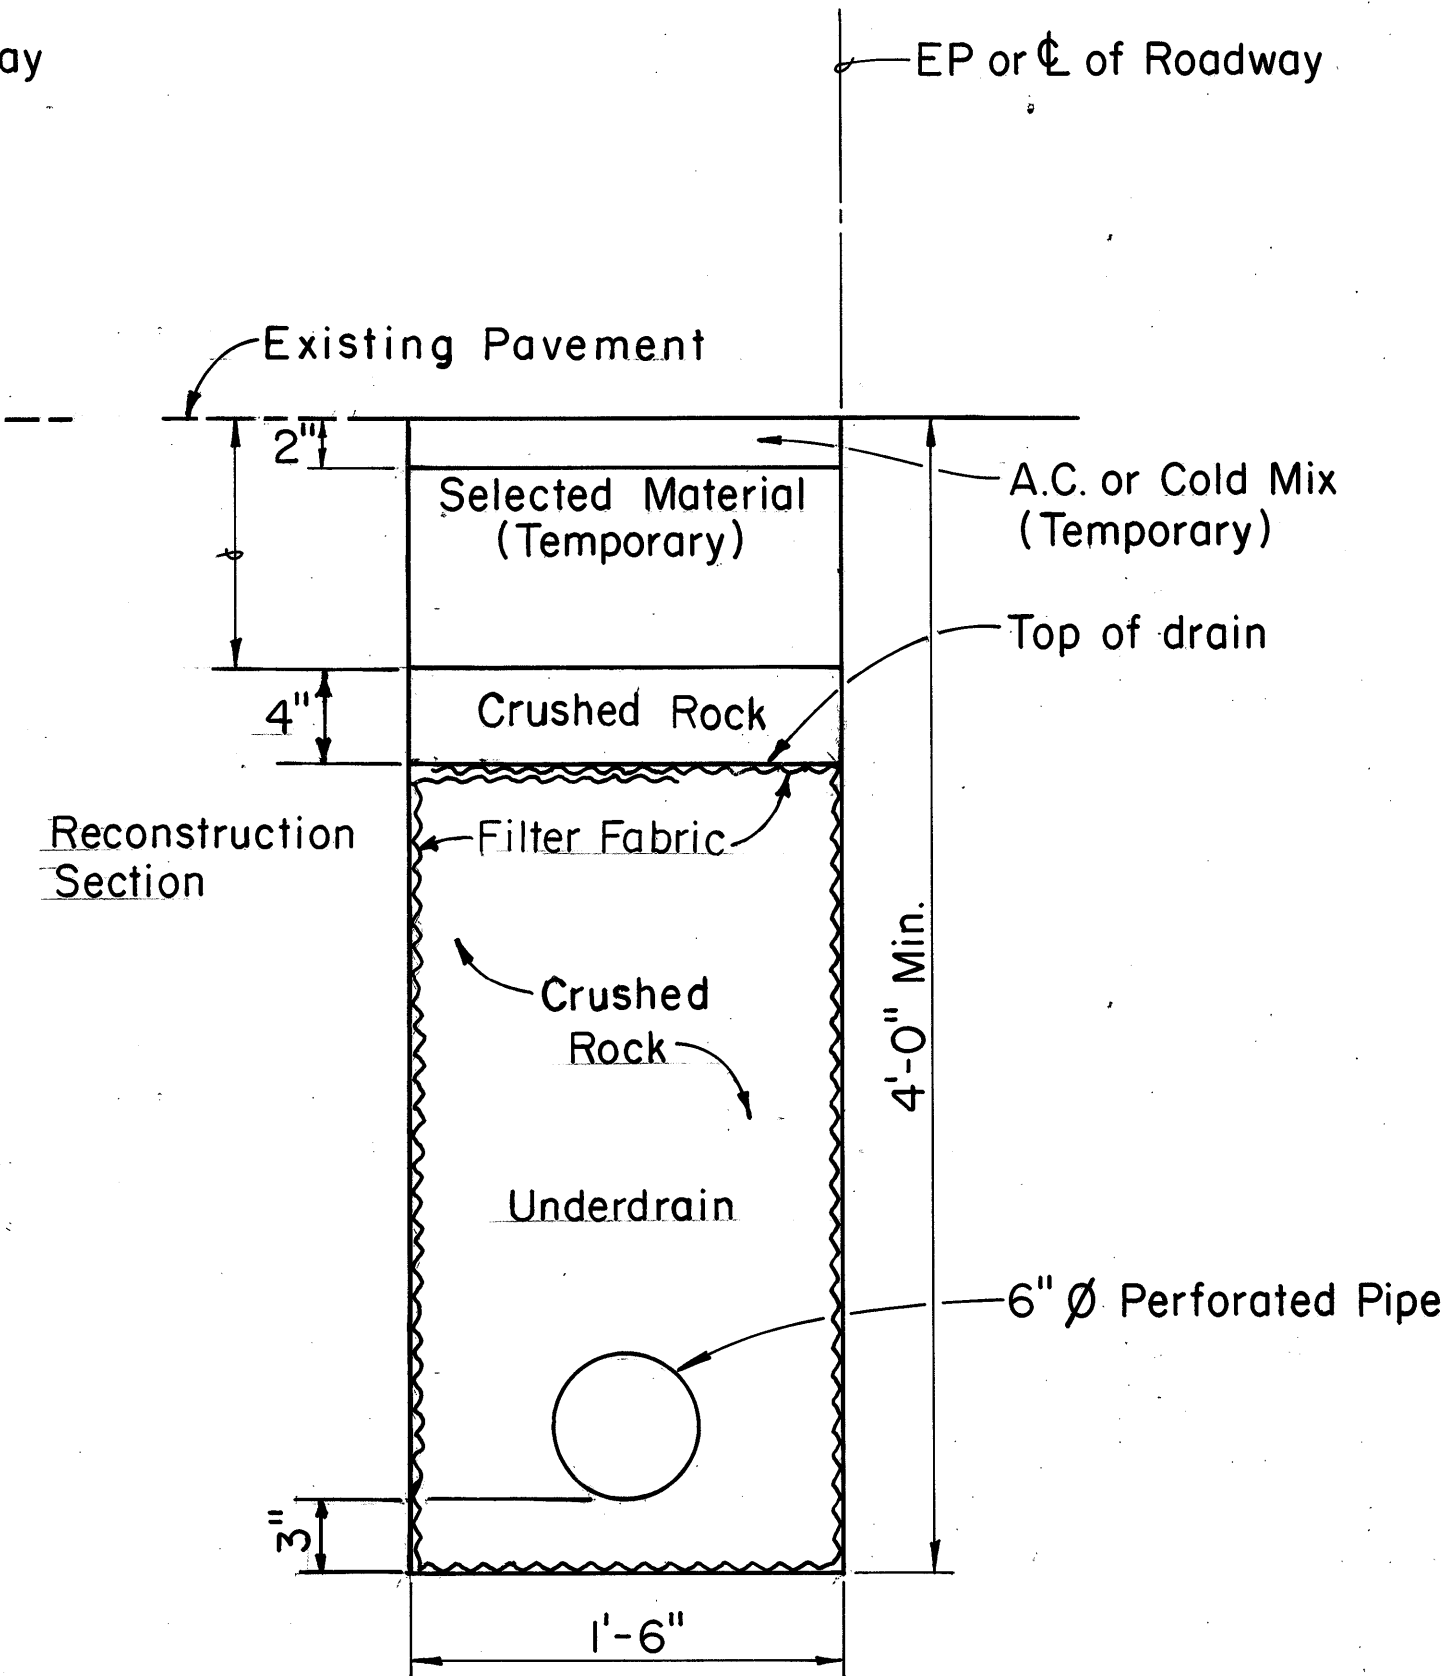


TEMPORARY RECONSTRUCTION OVER UNDERDRAIN

Scale: 1 1/2" = 1' - 0"

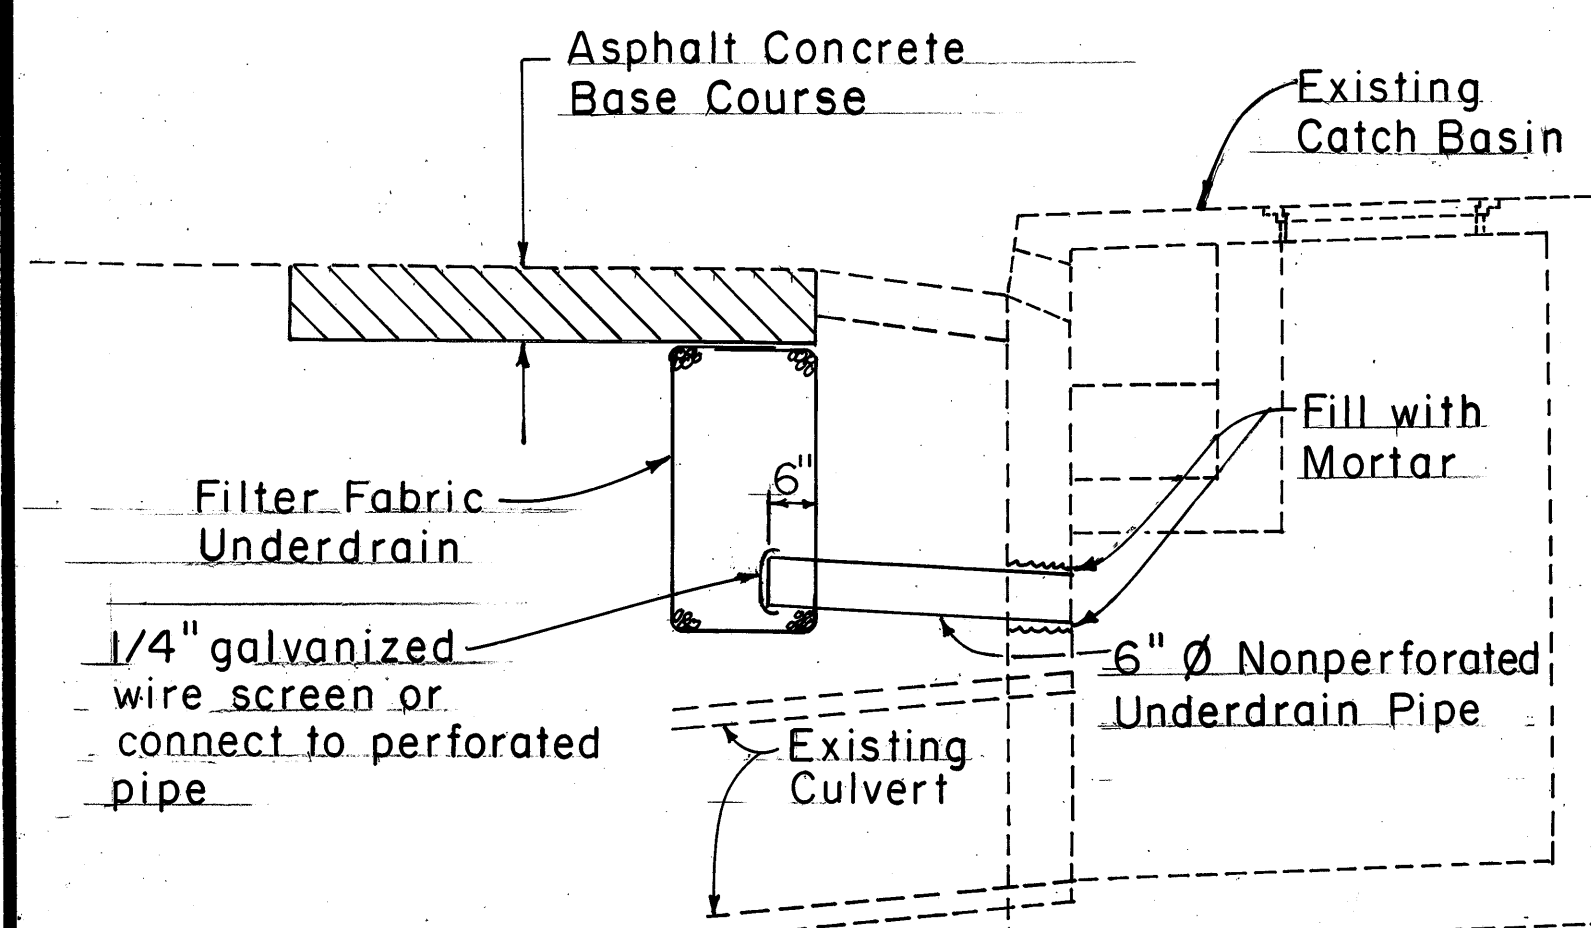

DETAIL OF UNDERDRAIN OUTLET AT CATCH BASIN

NOT TO SCALE

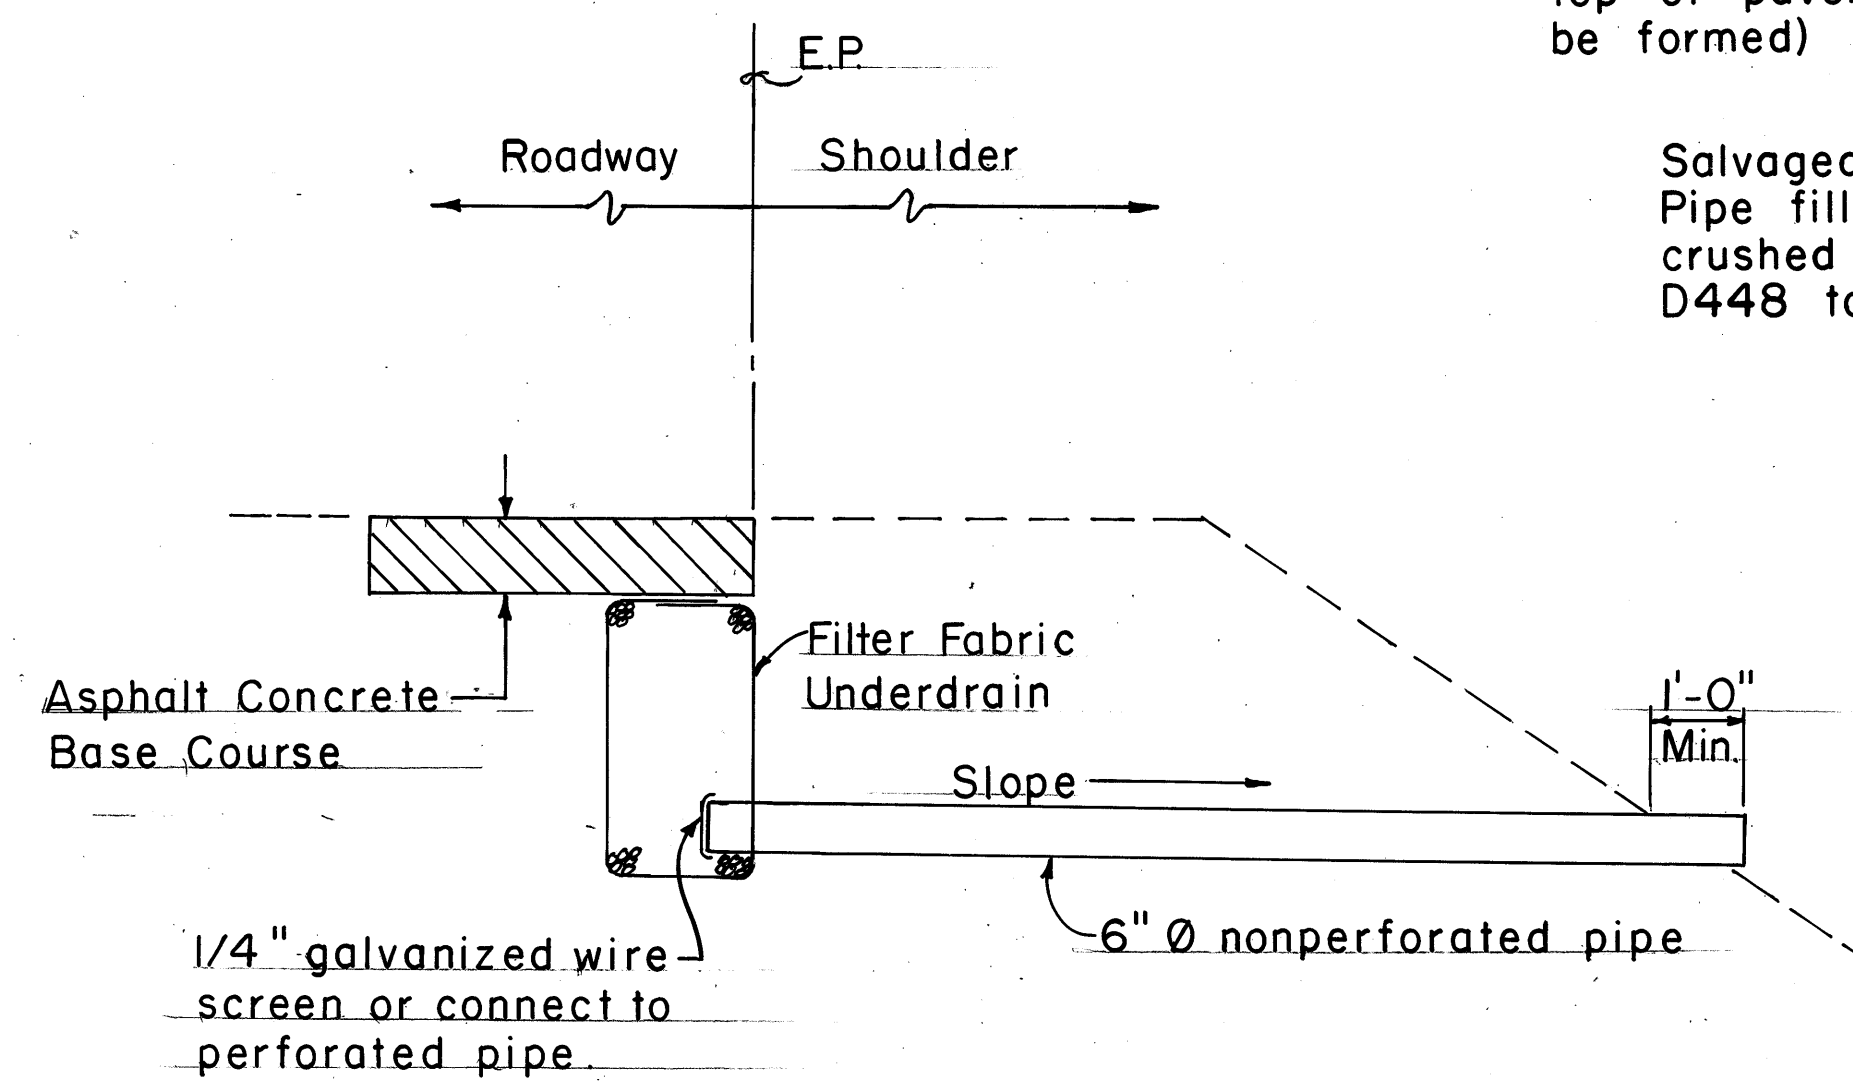

UNDERDRAIN OUTLET DETAIL

NOT TO SCALE

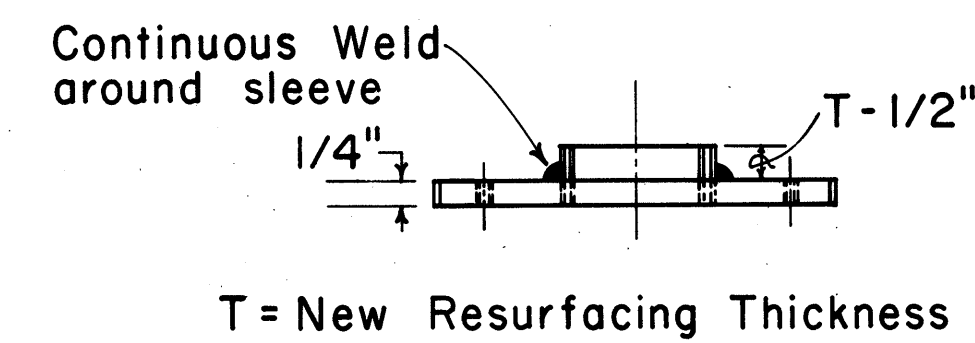


PLATE ELEVATION


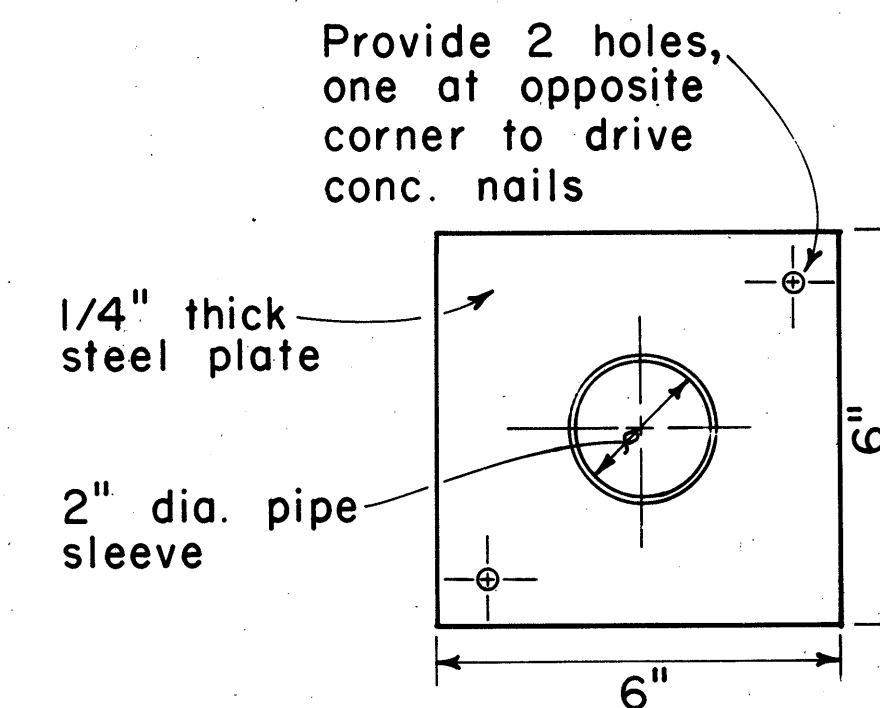


PLATE PLAN

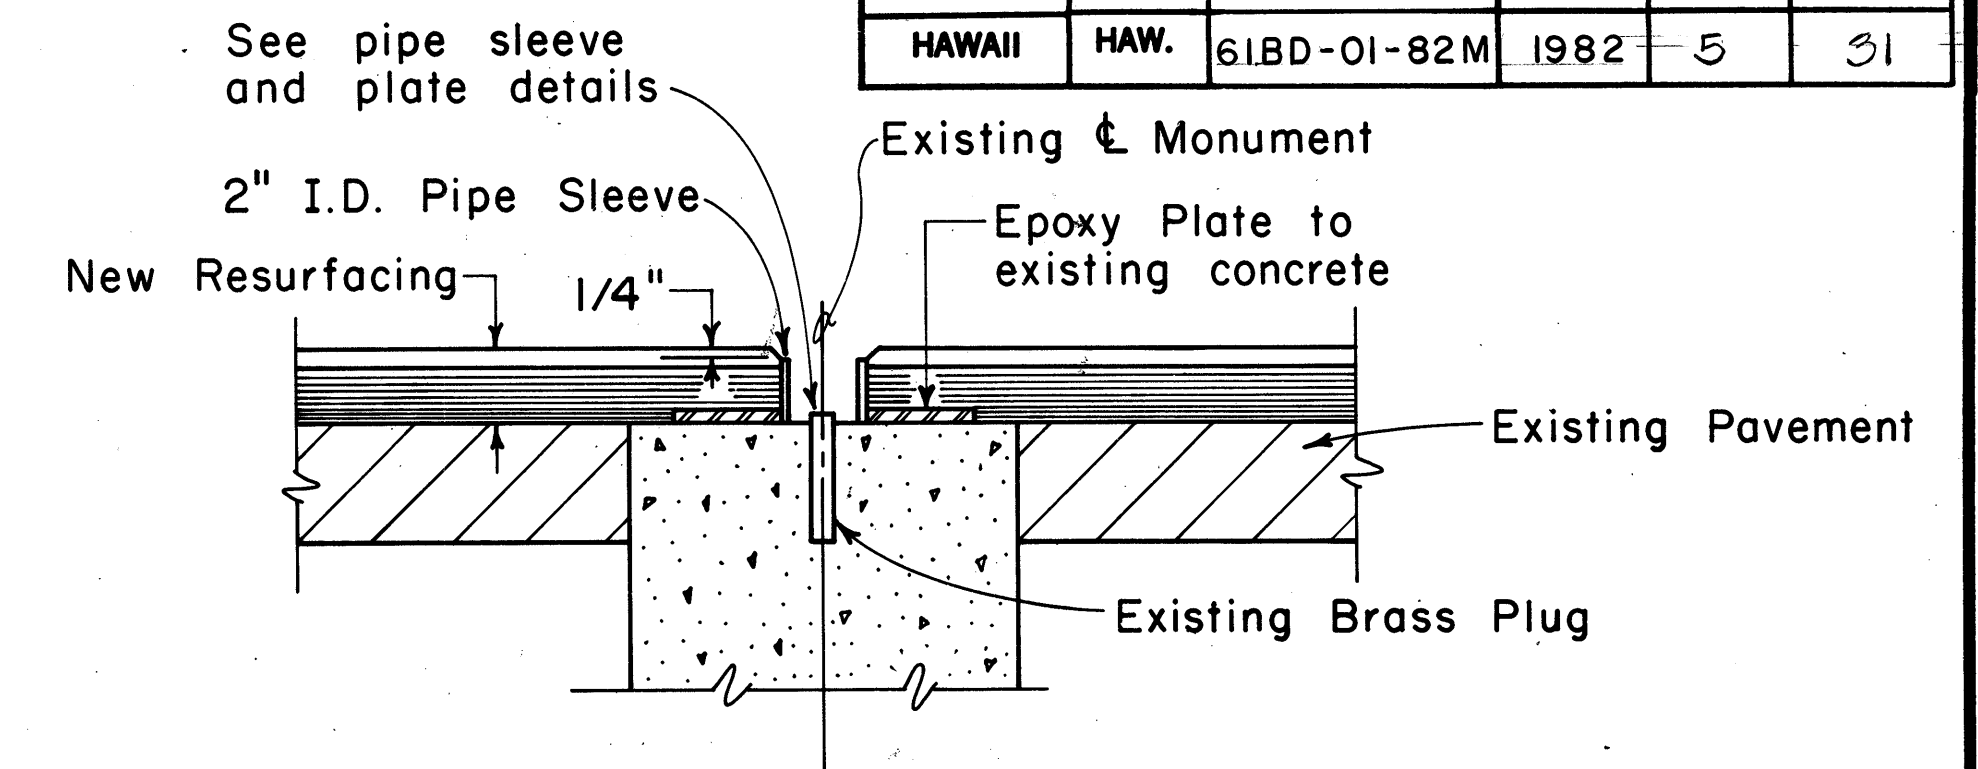


SECTION THRU MONUMENT

NOTE:

Adjustment of Centerline Monuments shall not be paid for separately, but shall be considered incidental to the various contract items.

DETAILS FOR PRESERVING CENTERLINE MONUMENT

Not to Scale

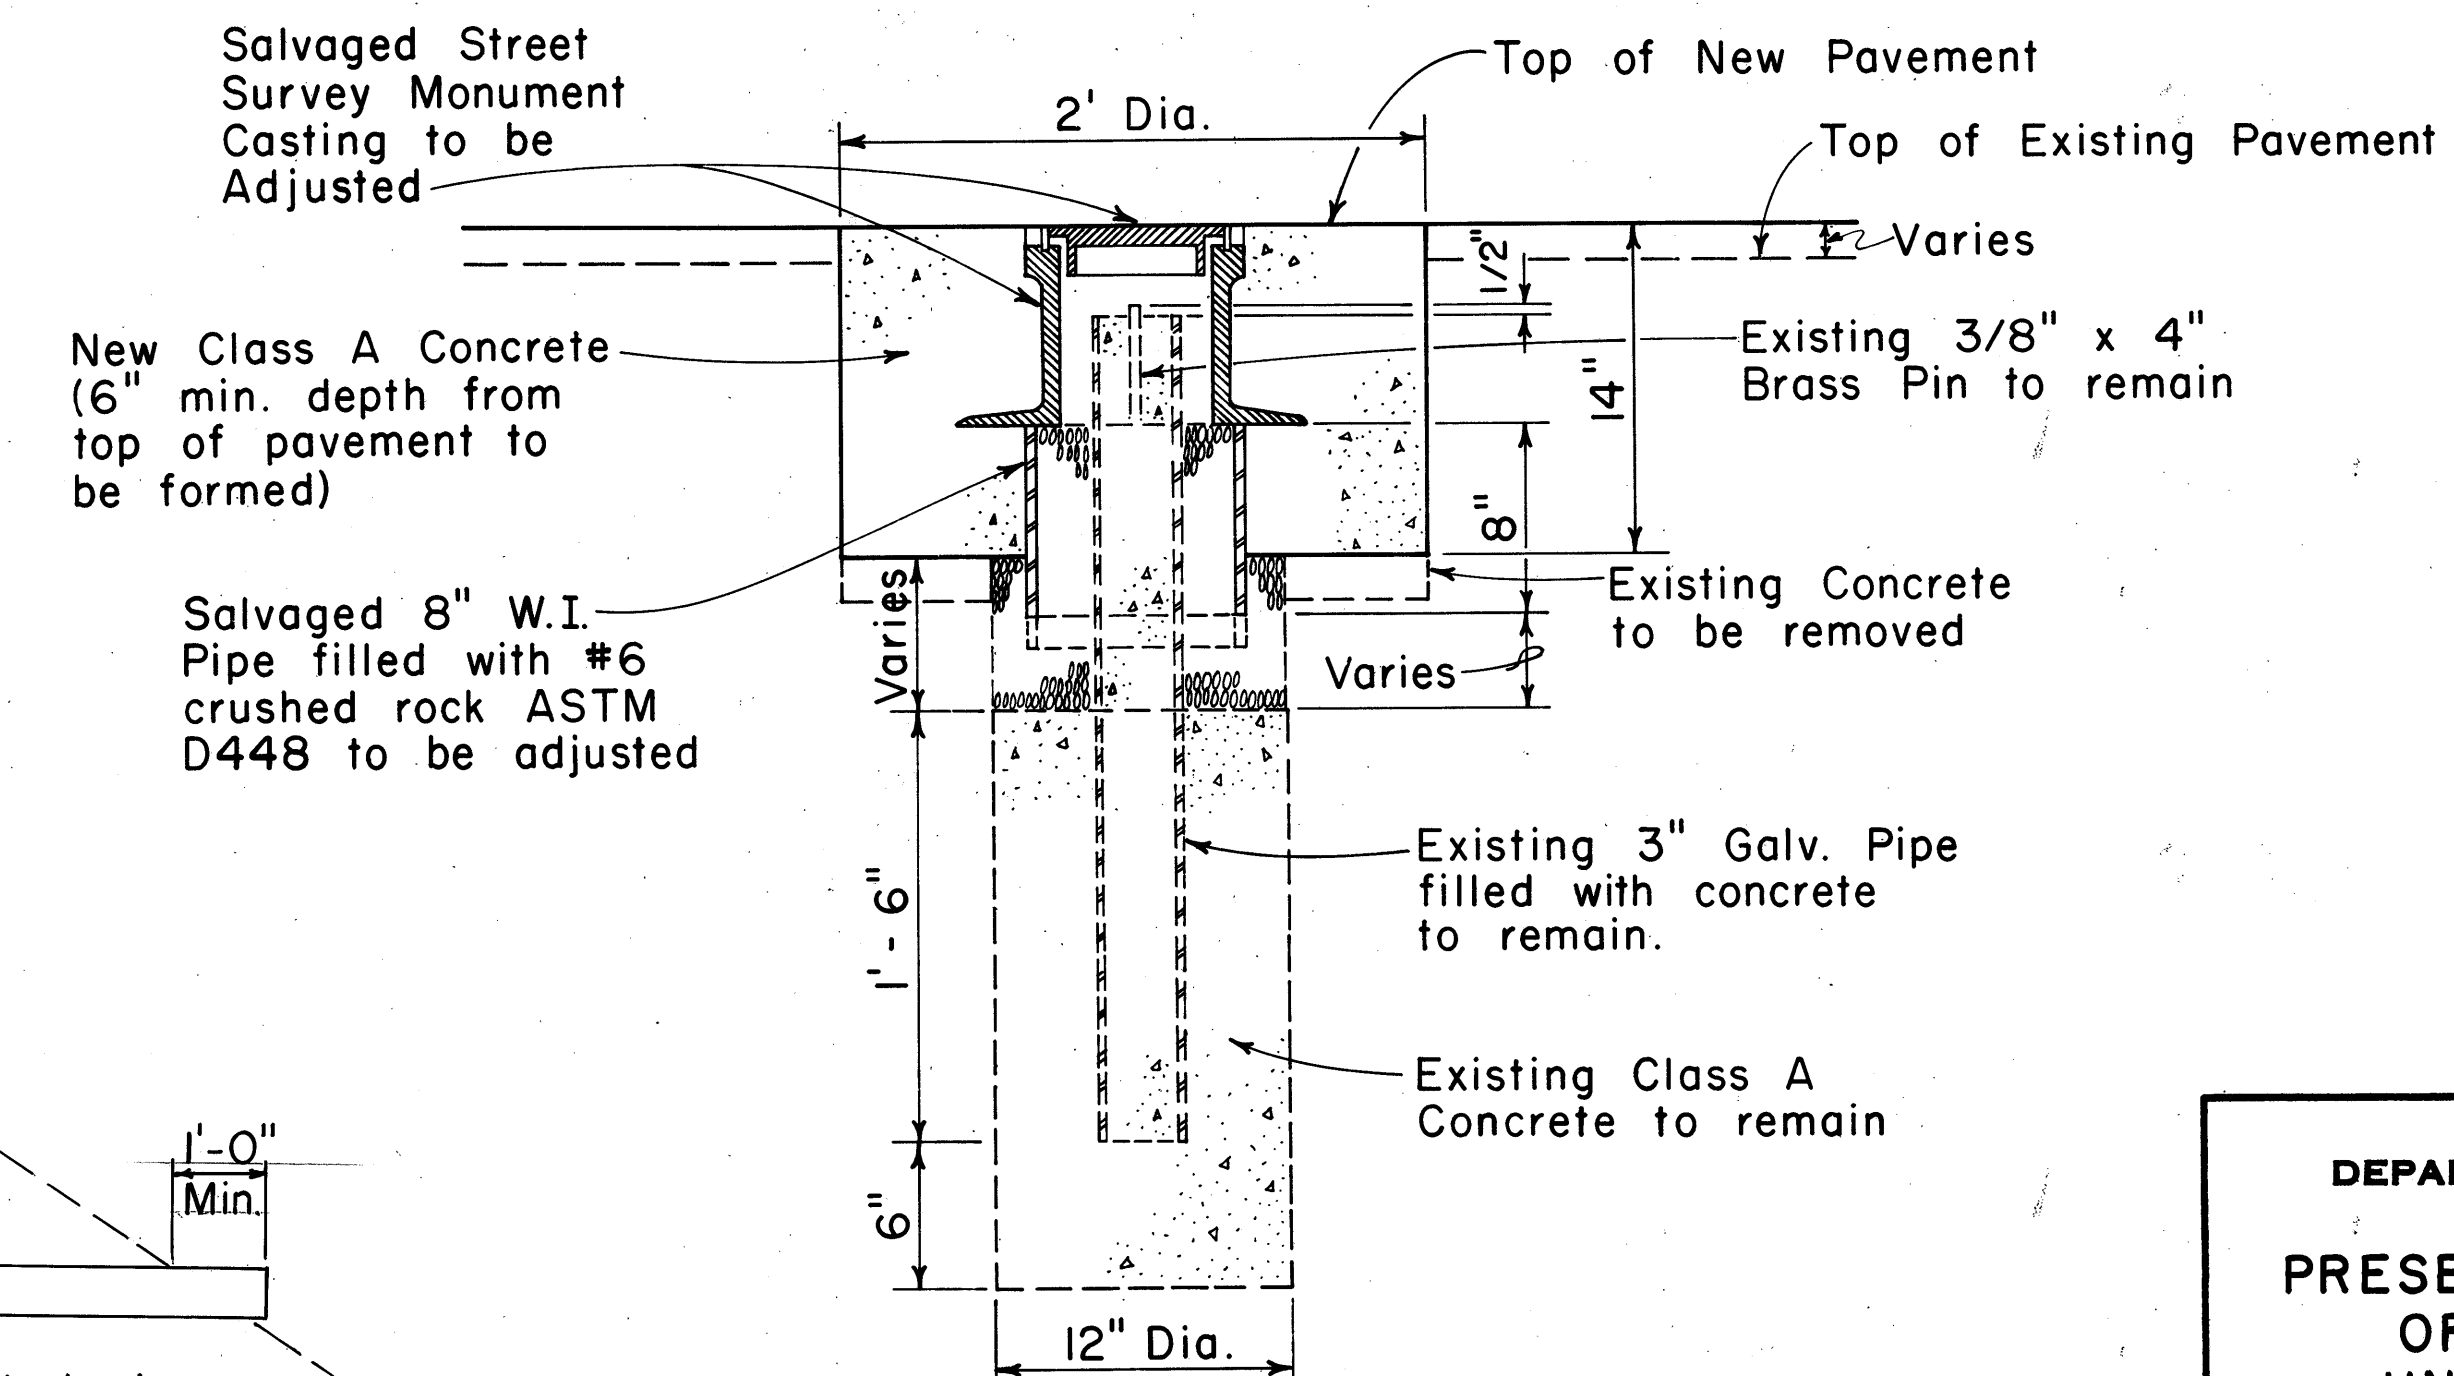

TYPICAL STREET SURVEY MONUMENT ADJUSTMENT

Scale: 1 1/2" = 1' - 0"

STATE OF HAWAII	
DEPARTMENT OF TRANSPORTATION	
HIGHWAYS DIVISION	
PRESERVING & ADJUSTMENT OF MONUMENTS AND UNDERDRAIN DETAILS	
PALI HWY. RESURFACING	
Reservoir No. 3 to Castle Junction	
PROJ. NO. 61BD-01-82M	
Scale as noted	Date: Jan 1982
SHEET NO. 1 OF 1 SHEETS	