




FED. ROAD DIST. NO.	STATE	PROJ. NO.	FISCAL YEAR	SHEET NO.	TOTAL SHEETS
HAWAII	HAW.	61B-02-83	1983	5	19

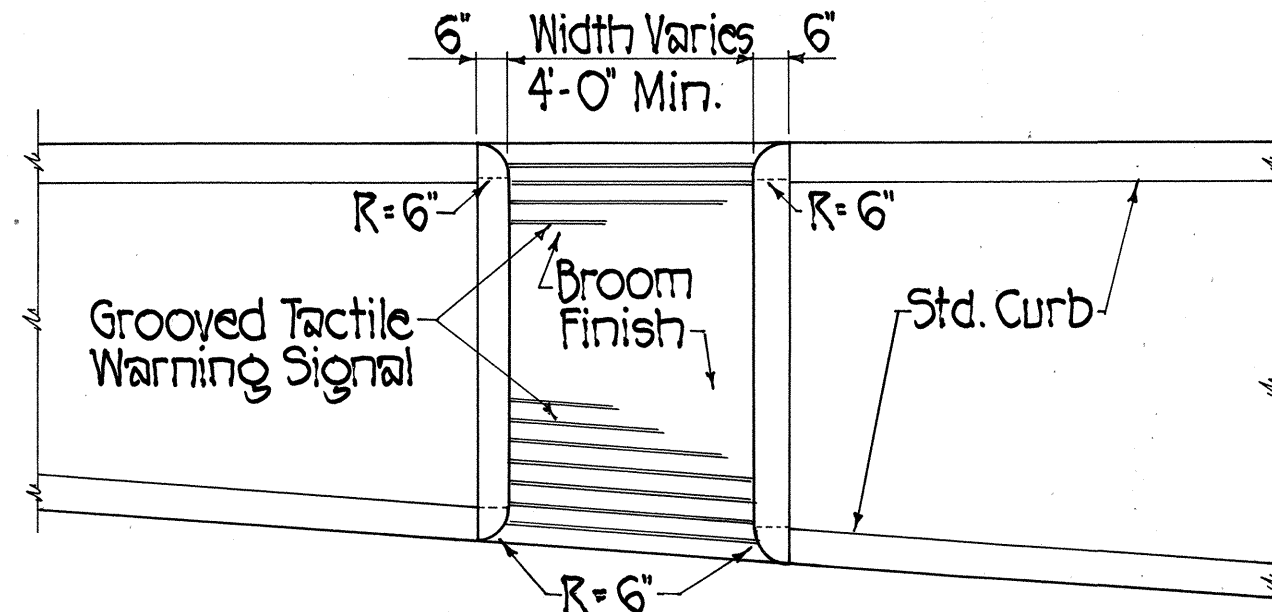

PLAN

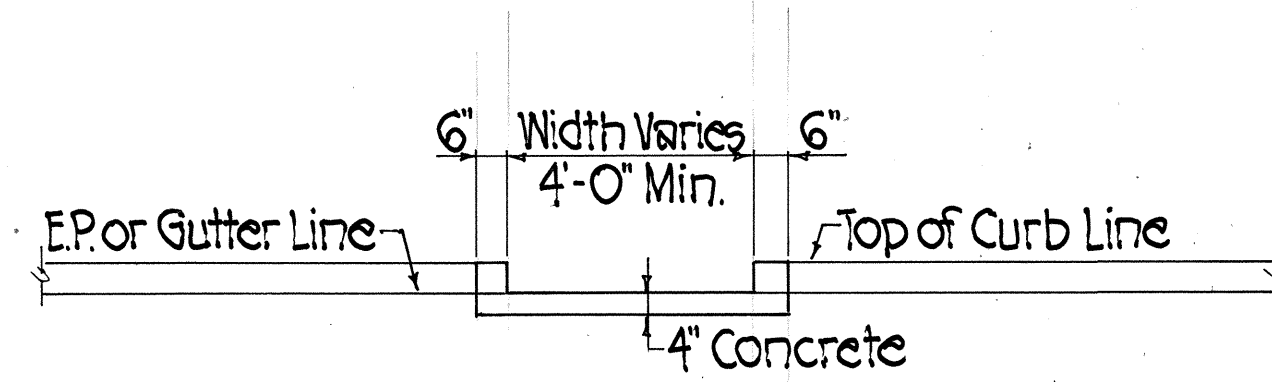


ELEVATION

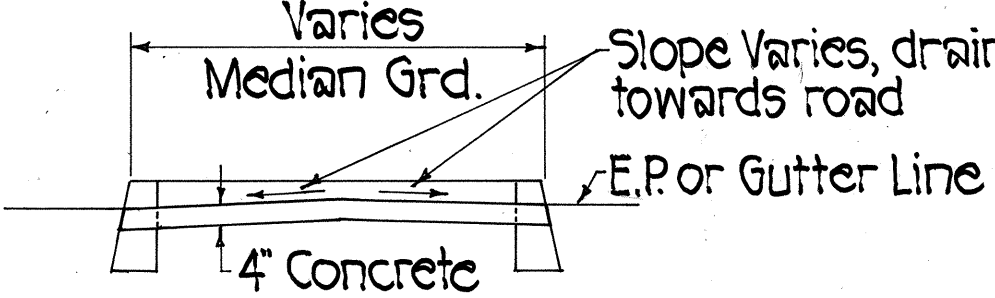

SECTION A

WHEELCHAIR RAMP ~ TYPE "C"


Not to Scale

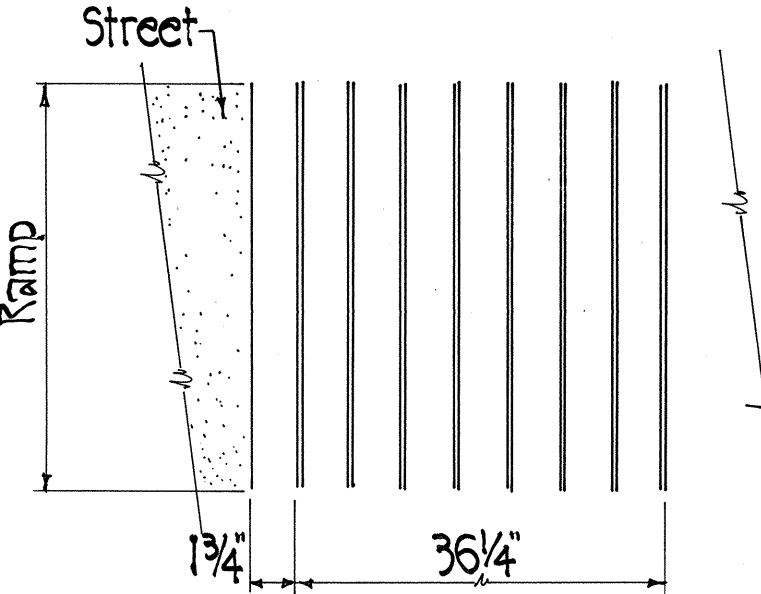


PLAN

GROOVED TACTILE WARNING SIGNAL

Not to Scale

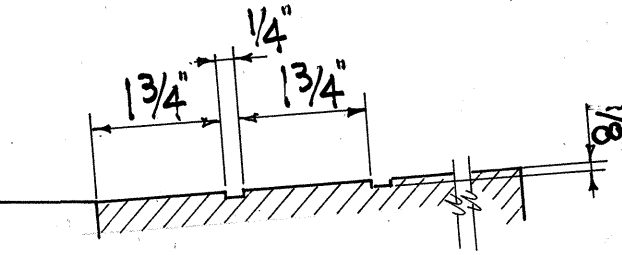


ELEVATION

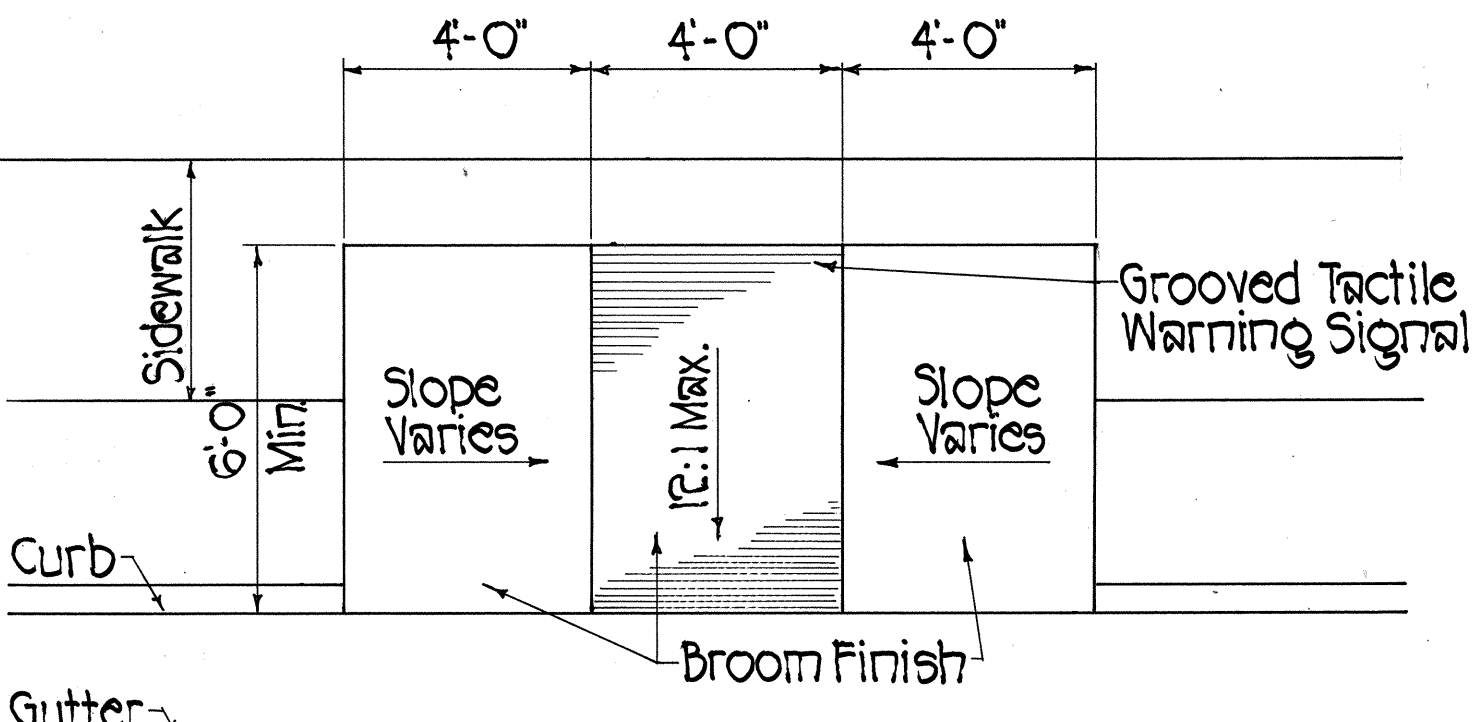


PLAN

Scale: 3/8" = 1'-0"

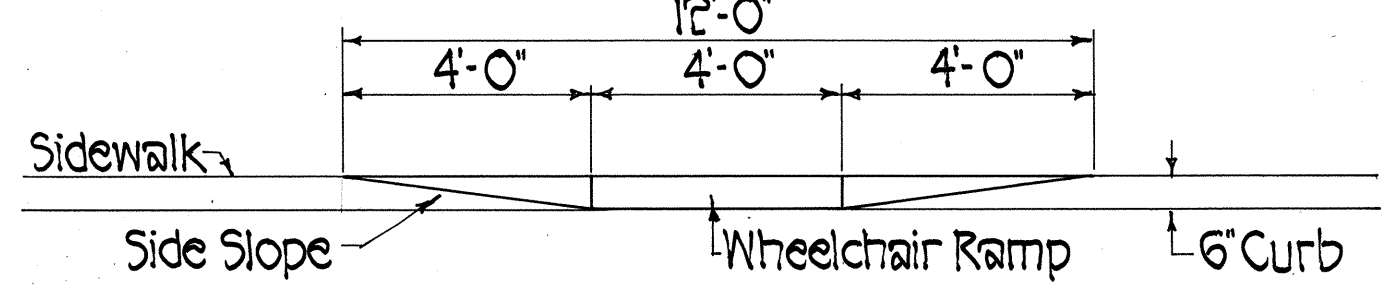

ELEVATION

Scale: 3/8" = 1'-0"

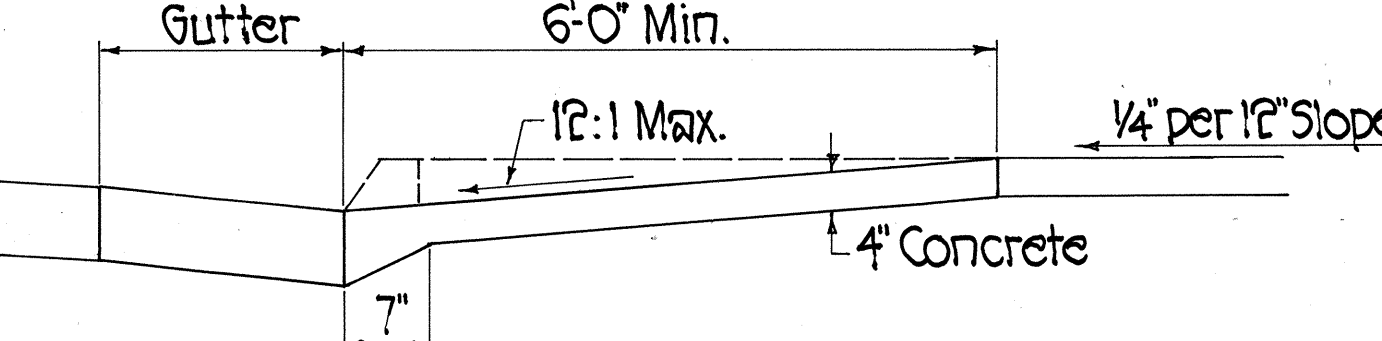


TYPICAL SECTION

Scale: 3/4" = 1'-0"

WHEELCHAIR RAMP ~ TYPE "D"

ORIGINAL PLAN	DATE
DRAWN BY	
TRACED BY	
CHECKED BY	
NOTED BY	
QUANTITIES BY	
CHECKED BY	
No.	

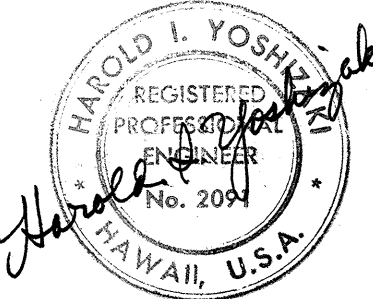

STATE OF HAWAII
DEPARTMENT OF TRANSPORTATION
HIGHWAYS DIVISION

MISCELLANEOUS DETAILS
PALI HIGHWAY
TRAFFIC SIGNALS AT WAKKANAKA STREET
PROJECT NO. 61B-02-83
SCALE: AS SHOWN
DATE: APRIL 20, 1983
SHEET NO. 1 OF 1 SHEETS