



FED. ROAD DIST. NO.	STATE	PROJ. NO.	FISCAL YEAR	SHEET NO.	TOTAL SHEETS
HAWAII	HAW.	61B-01-85M	1985	12	29

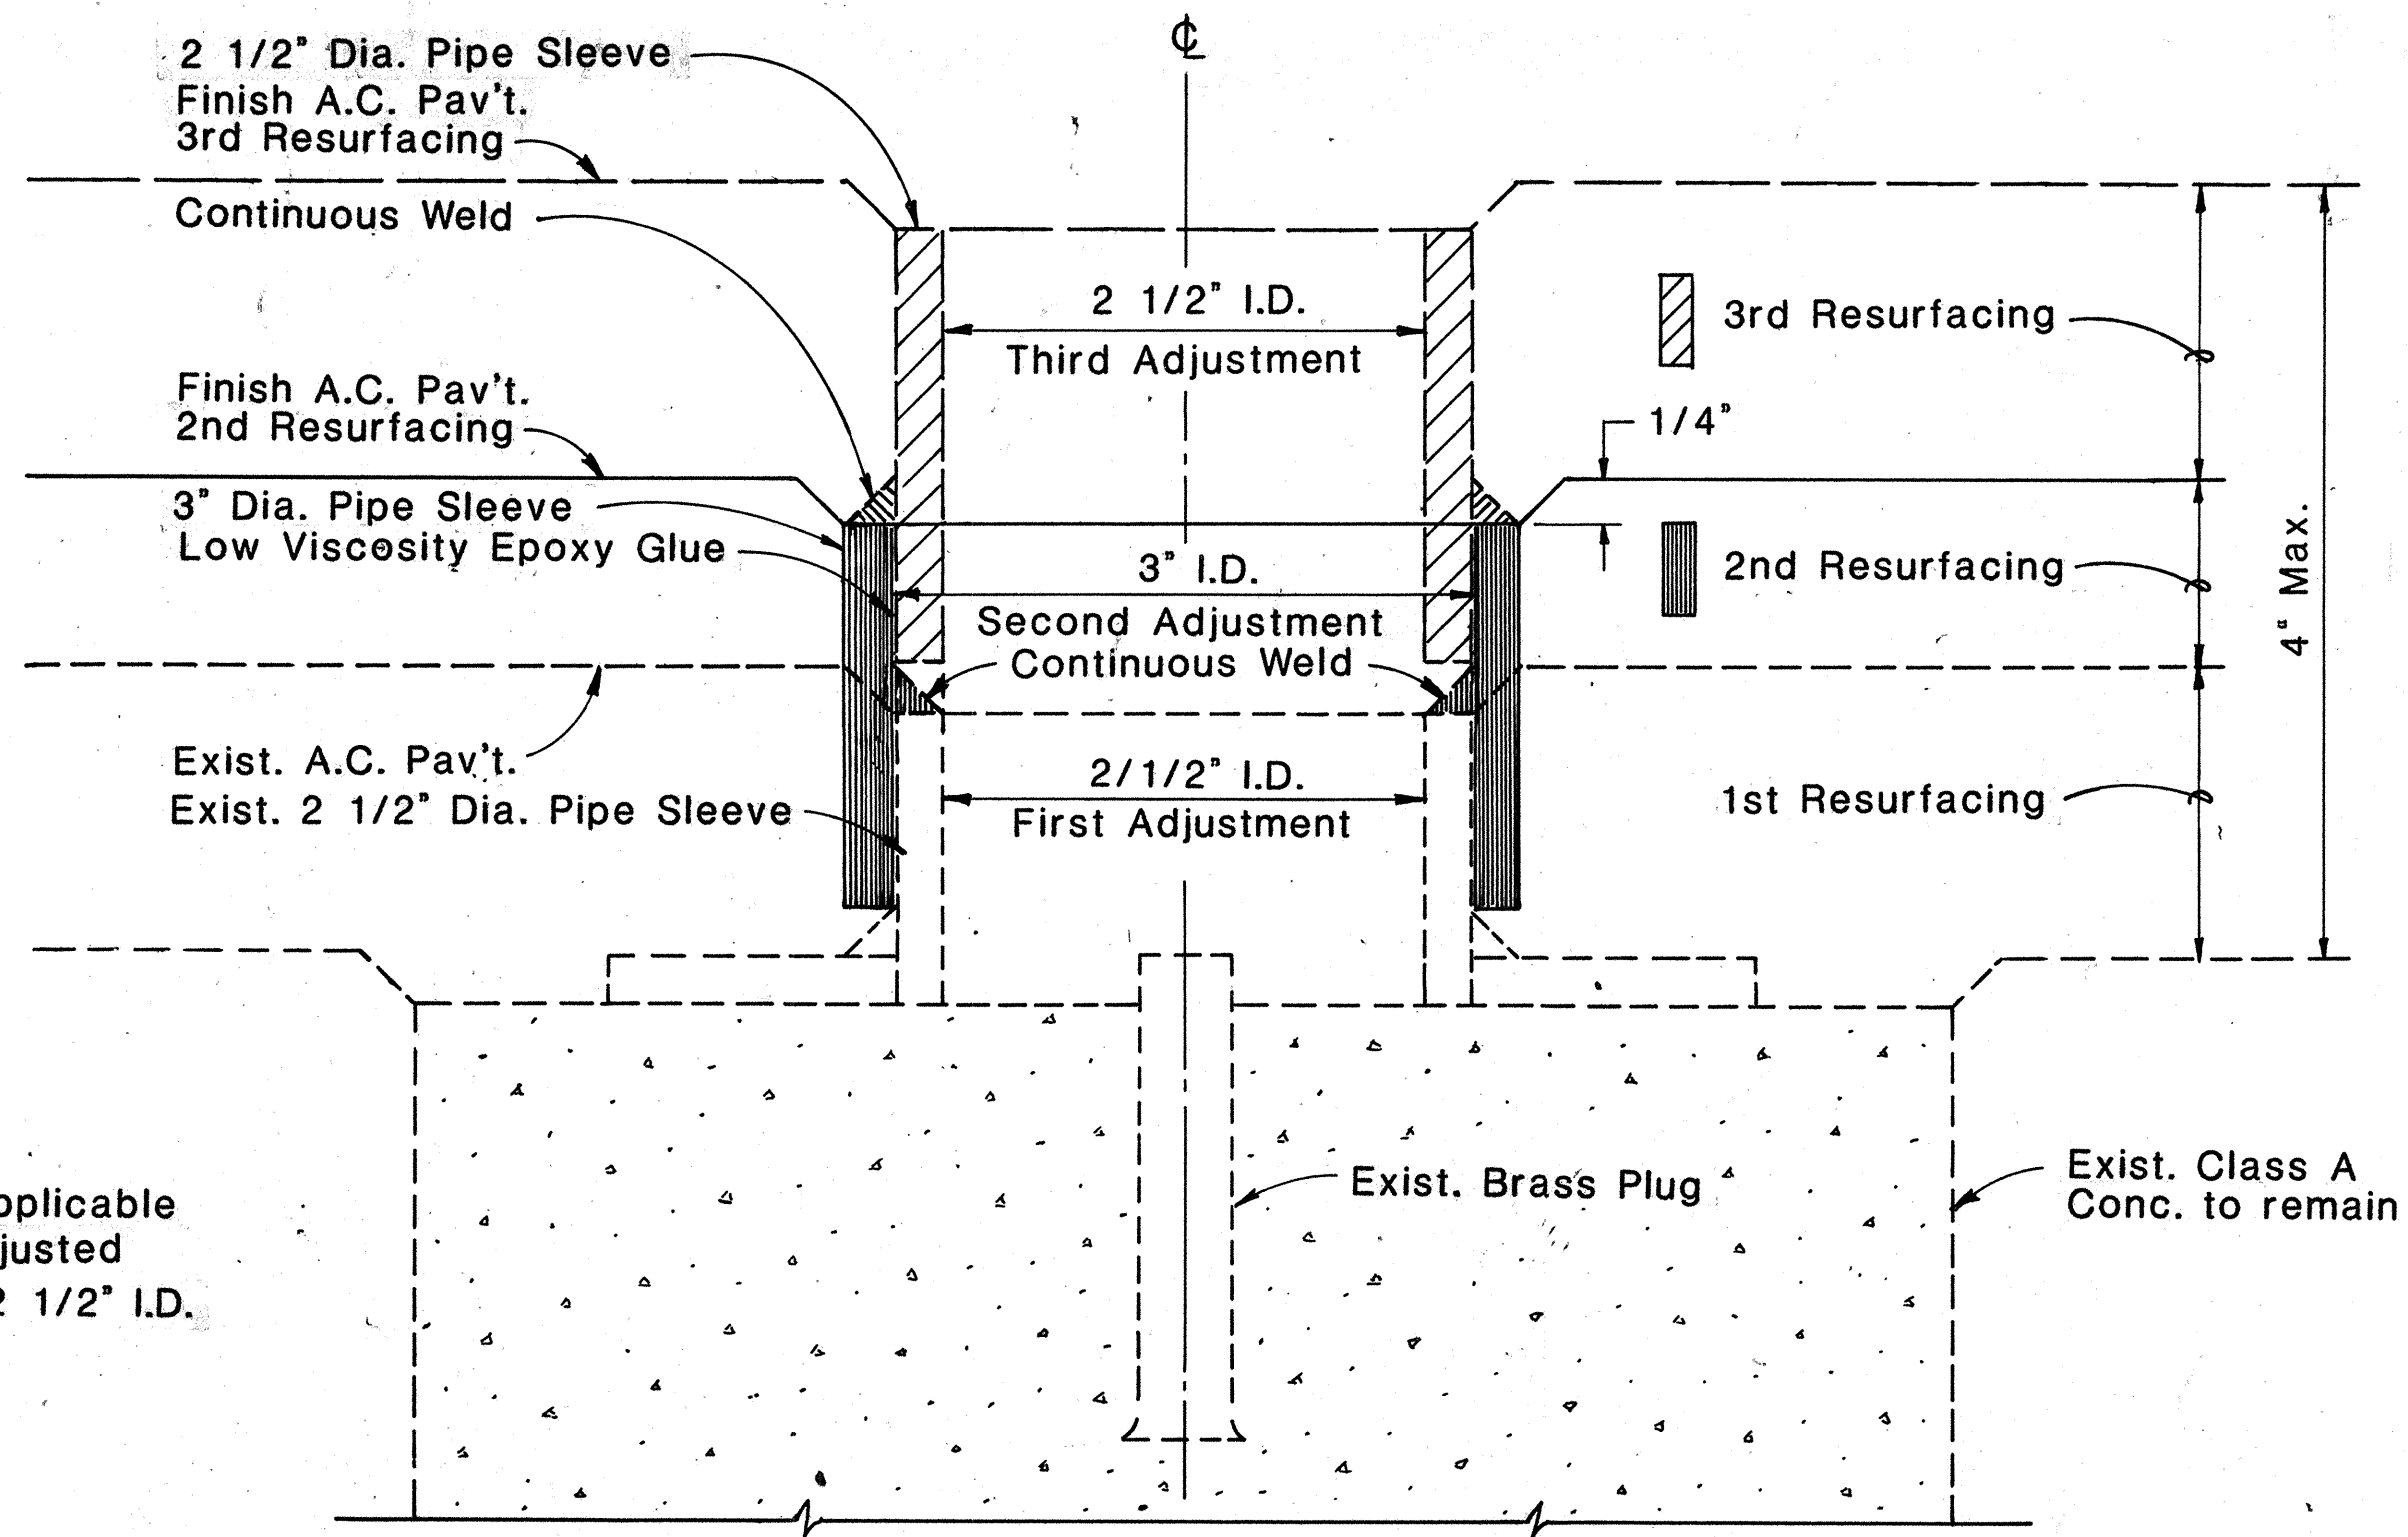

NOTE:
This detail is applicable only if initial adjusted pipe sleeve is 2 1/2" I.D.


**DETAIL FOR CENTERLINE MONUMENT
(2ND & 3RD) ADJUSTMENTS**

FULL SIZE

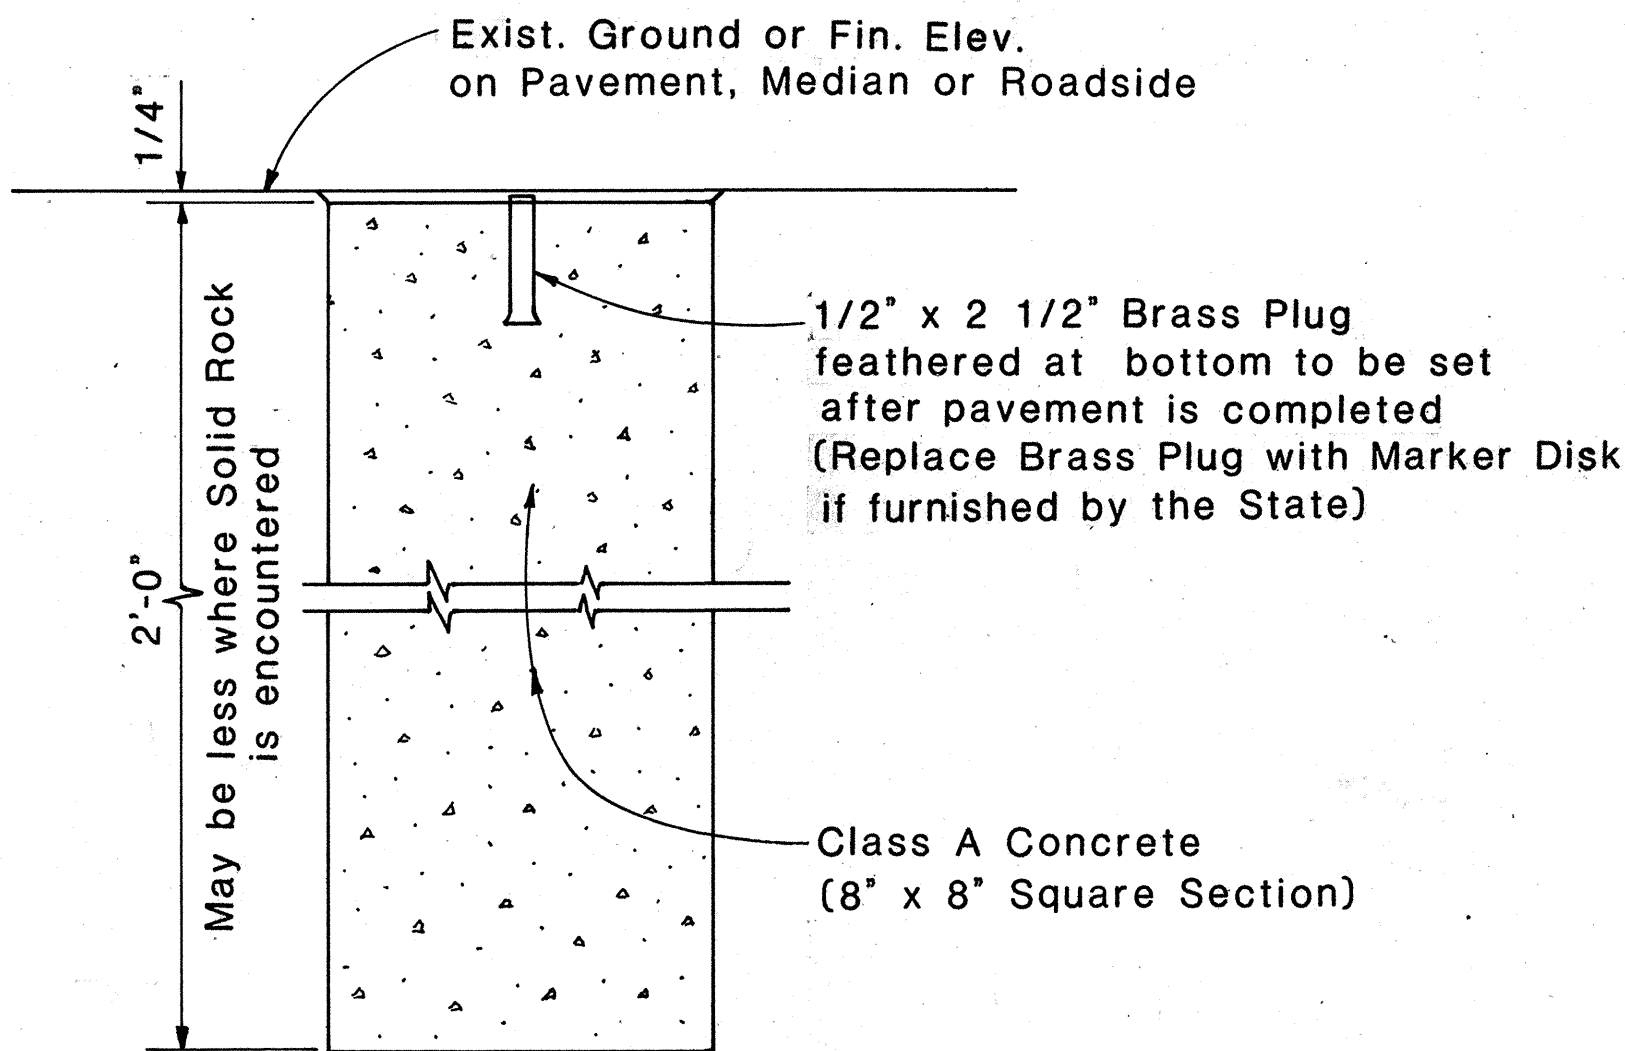


**DETAIL FOR
CENTERLINE & REFERENCE
SURVEY MONUMENT**


Scale: 1 1/2" = 1'-0"

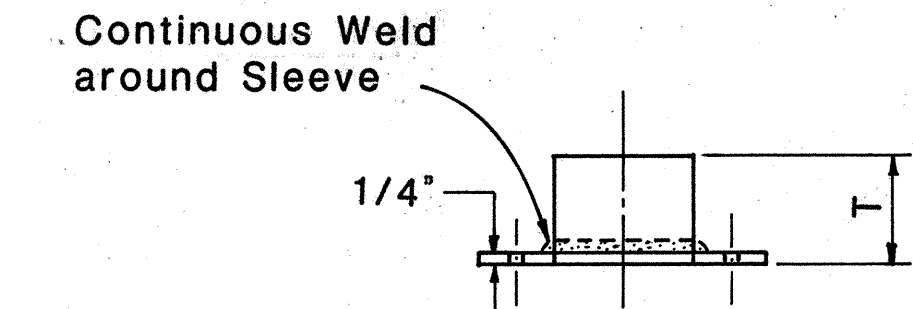

PIPE SLEEVE & PLATE ELEVATION

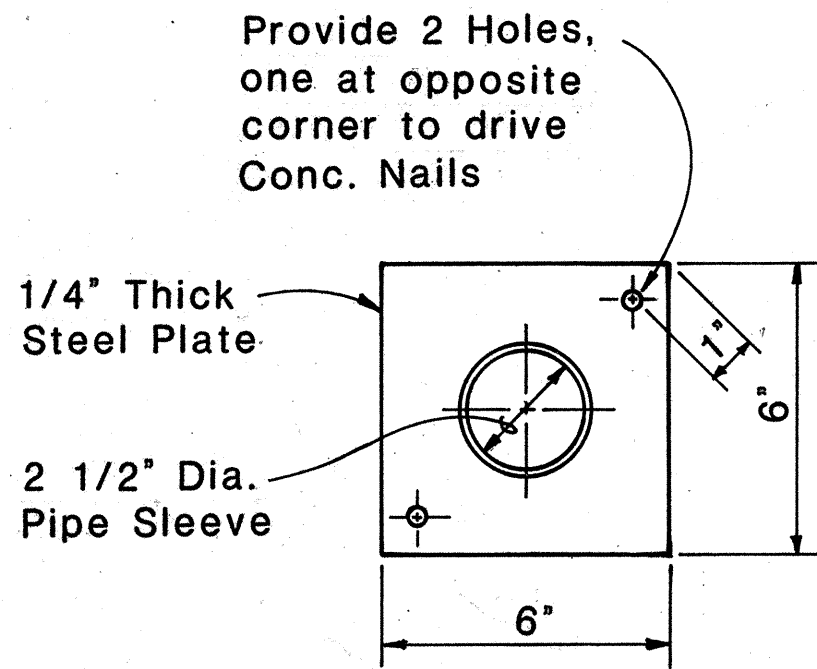

PIPE SLEEVE & PLATE PLAN

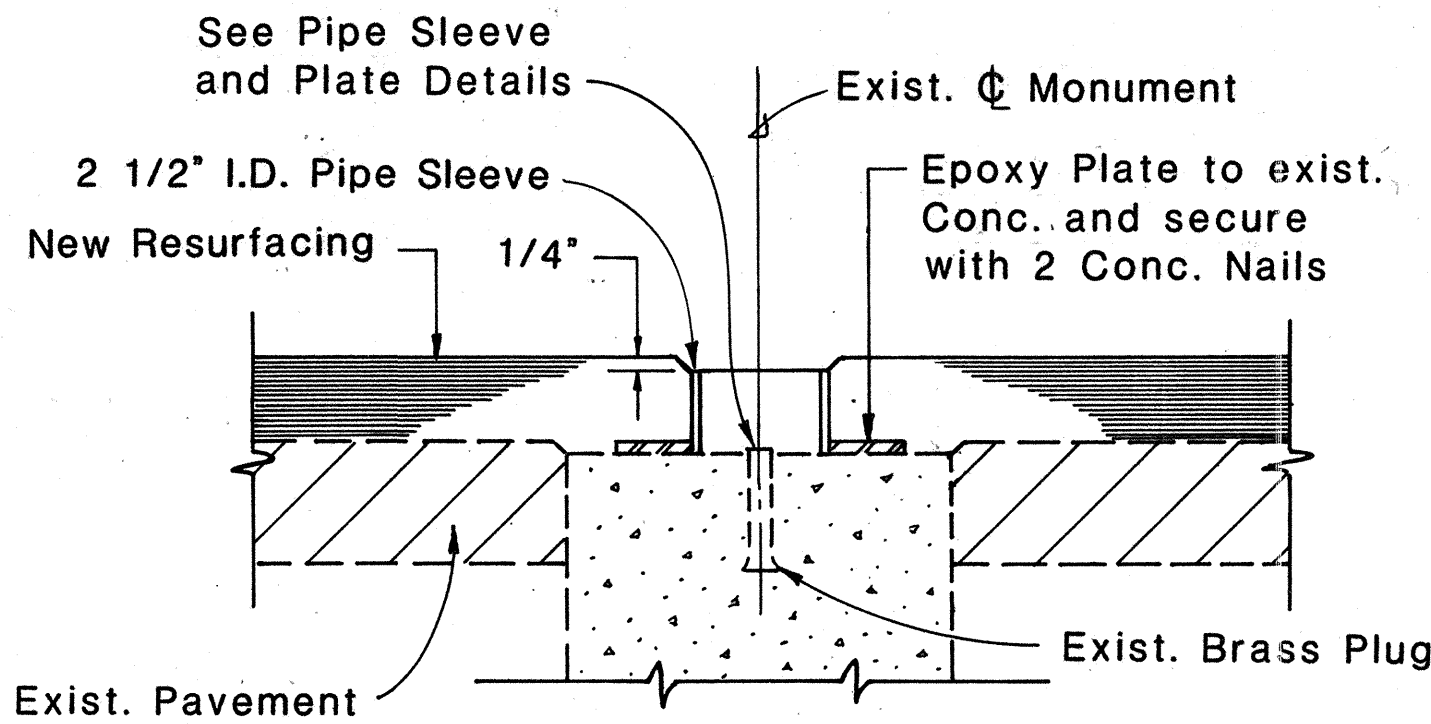

SECTION THRU MONUMENT

NOTE
These Adjustment Details also apply to Centerline Monuments utilized as Stationline Reference Points.

DETAILS FOR ADJUSTED CENTERLINE MONUMENT

Scale: 3" = 1'-0"


APPROVAL RECOMMENDED:
Mike Mima 6-20-83
HIGHWAY DESIGN ENGINEER DATE
APPROVED:
Ed Fujiyama 6-22-83
ASSISTANT CHIEF, ENGINEERING DATE

NO.	REVISION	APPROVED	
		BY	DATE
1	Delete Note No. 1	<i>ED</i>	11-17-84

STATE OF HAWAII
DEPARTMENT OF TRANSPORTATION
HIGHWAYS DIVISION
STANDARD DETAILS
**CENTERLINE AND REFERENCE
SURVEY MONUMENT**
Scale: As Shown Date: May, 1983
SHEET NO. 1 OF 2 SHEETS


DATE	DESIGNED BY	CHECKED BY
DATE	DESIGNED BY	CHECKED BY
FED. ROAD DIST. NO.	STATE	PROJ. NO.	FISCAL YEAR	SHEET NO.	TOTAL SHEETS
HAWAII	HAW.	61B-01-251M	1985	13	20

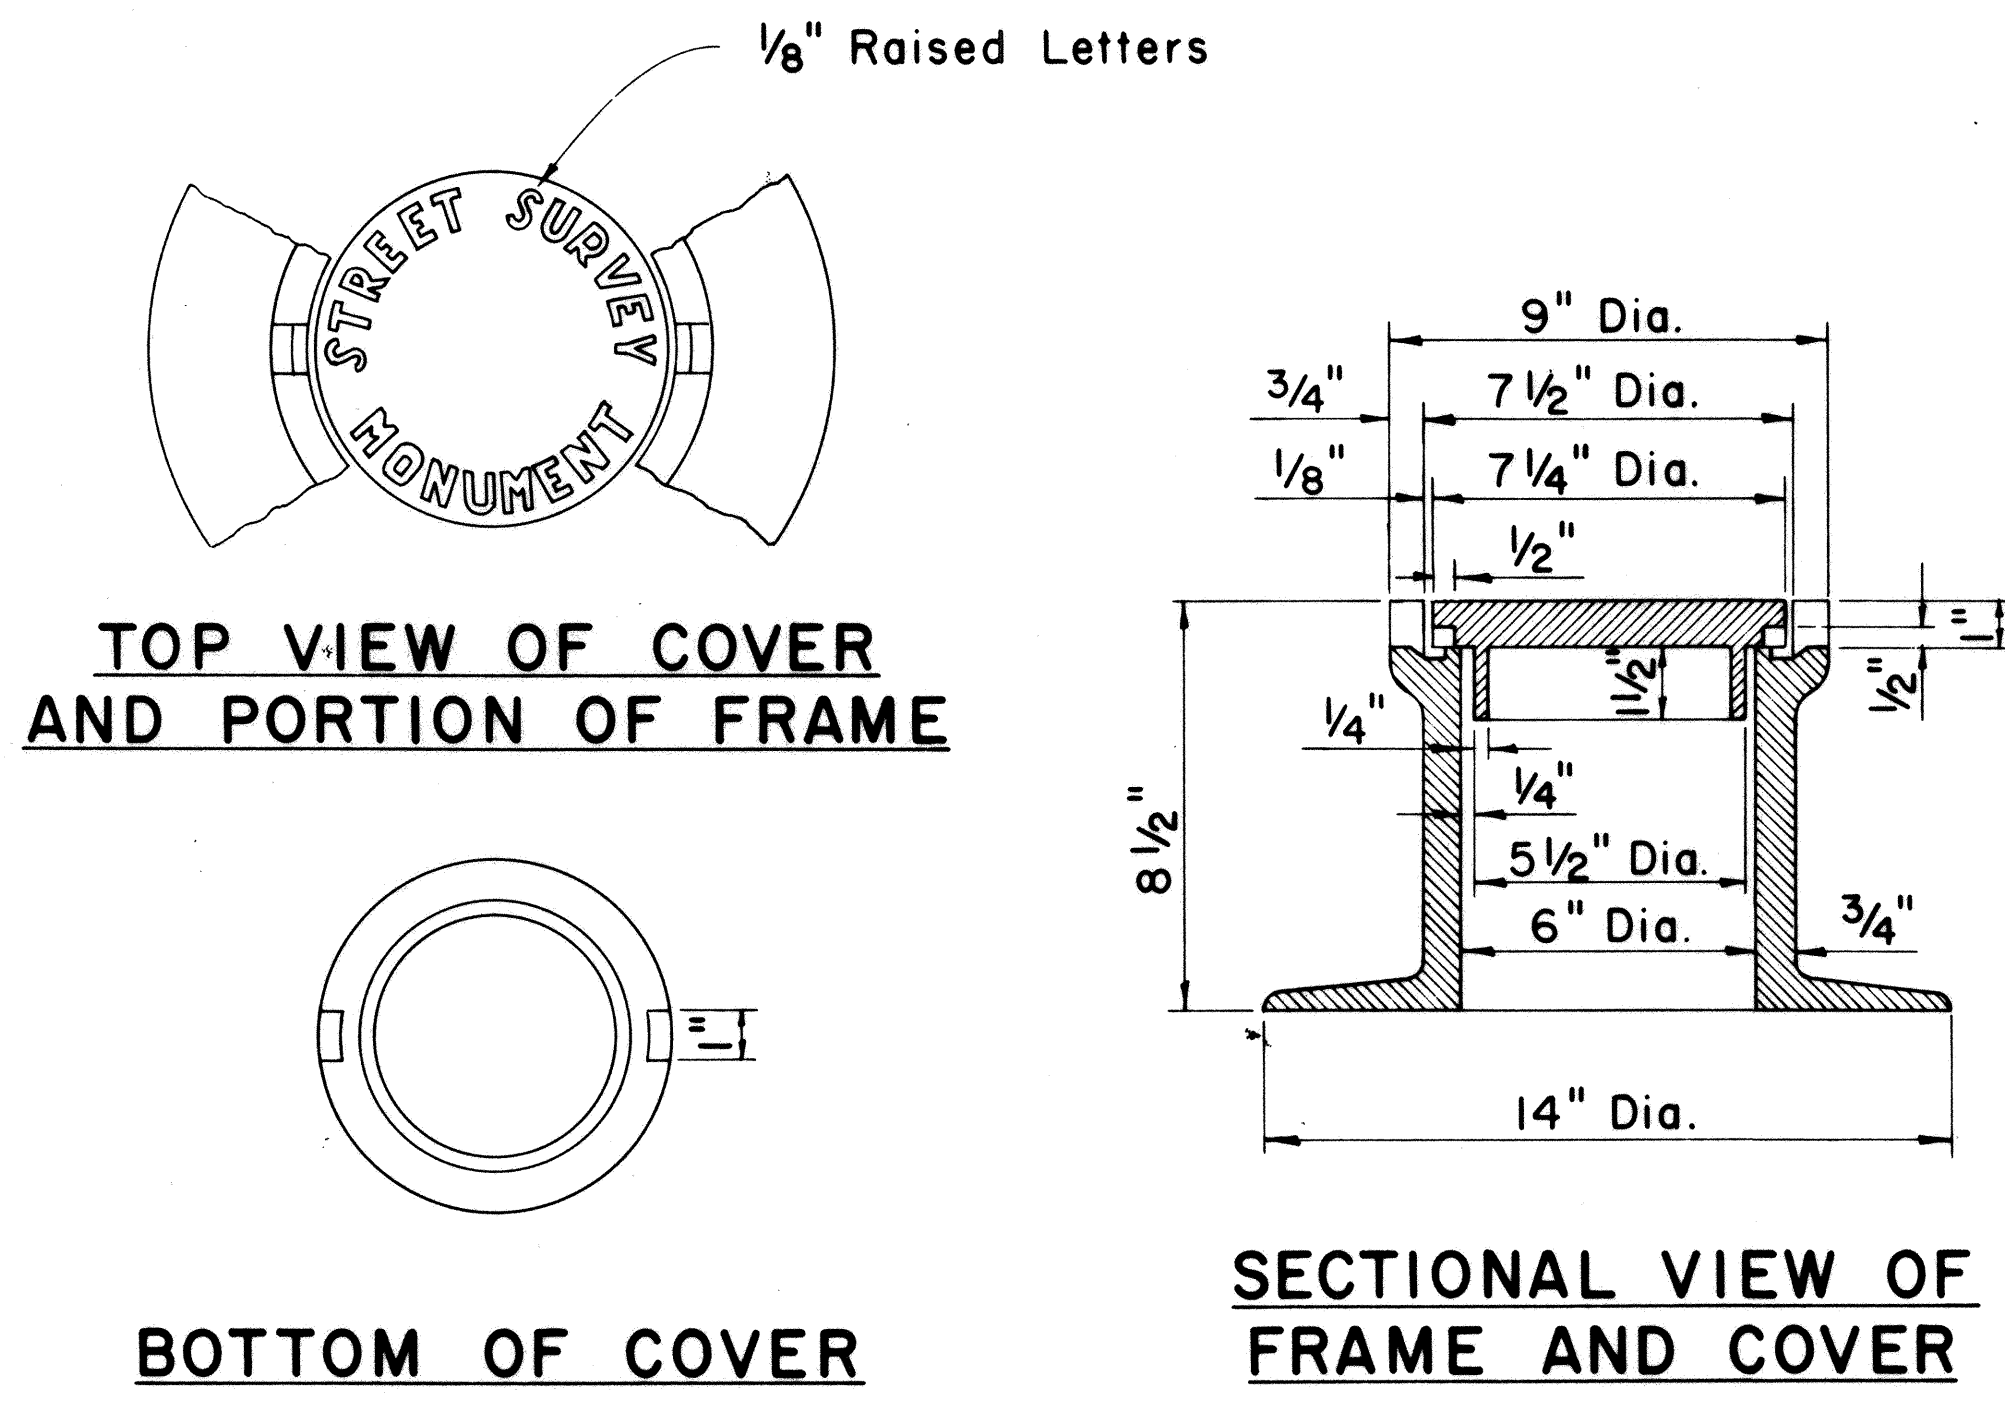

STREET SURVEY MONUMENT CASTINGS


Scale: 3" = 1'-0"

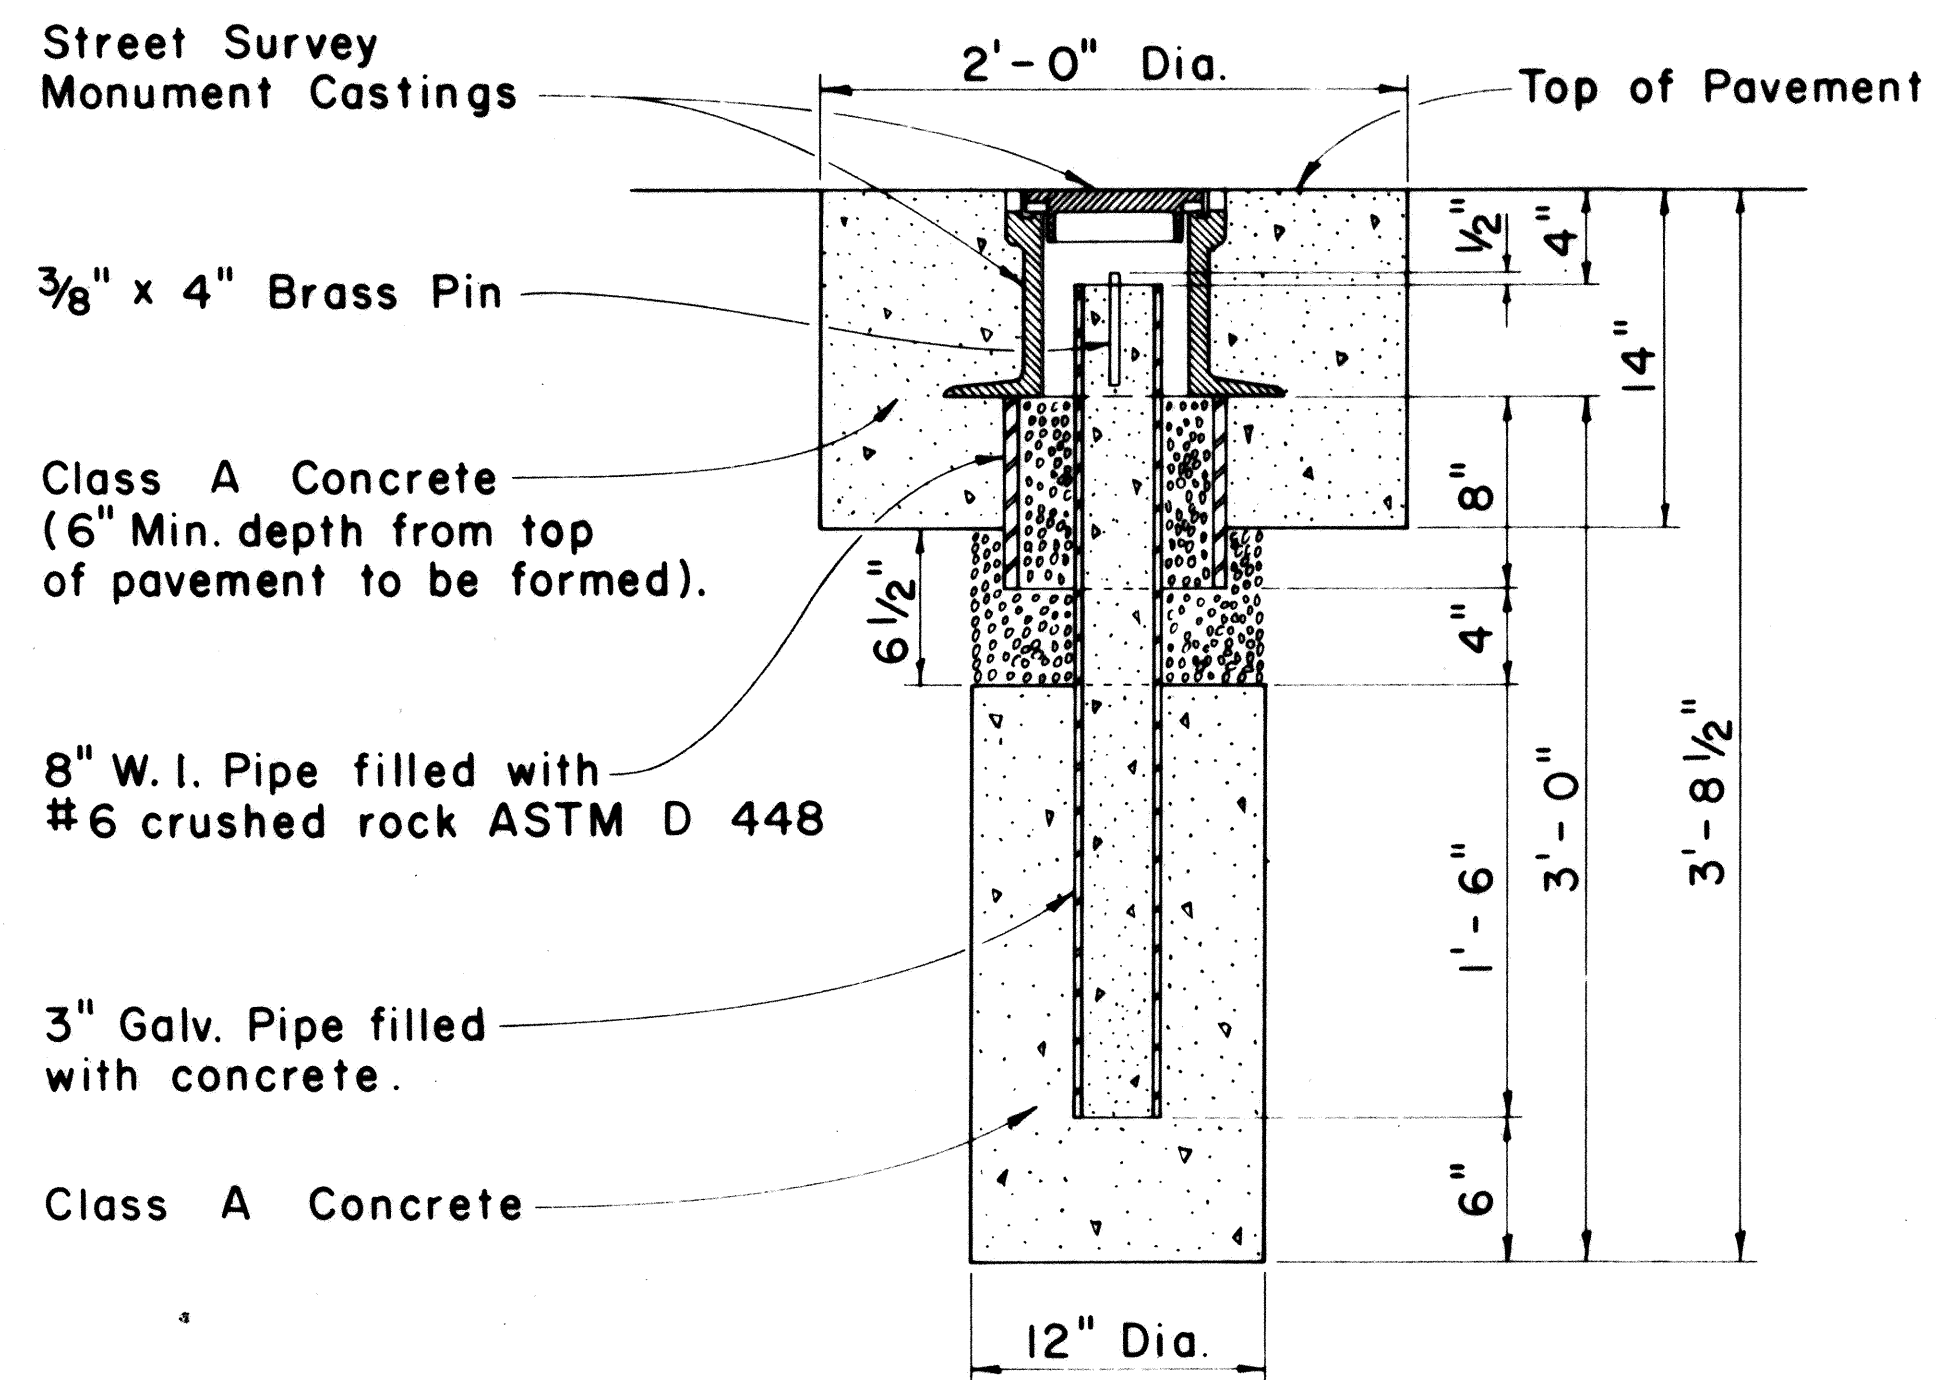

NOTE: Where the excavation extends into solid rock the depth may be decreased if approved by the Engineer.

STREET SURVEY MONUMENT

Scale: 1 1/2" = 1'-0"

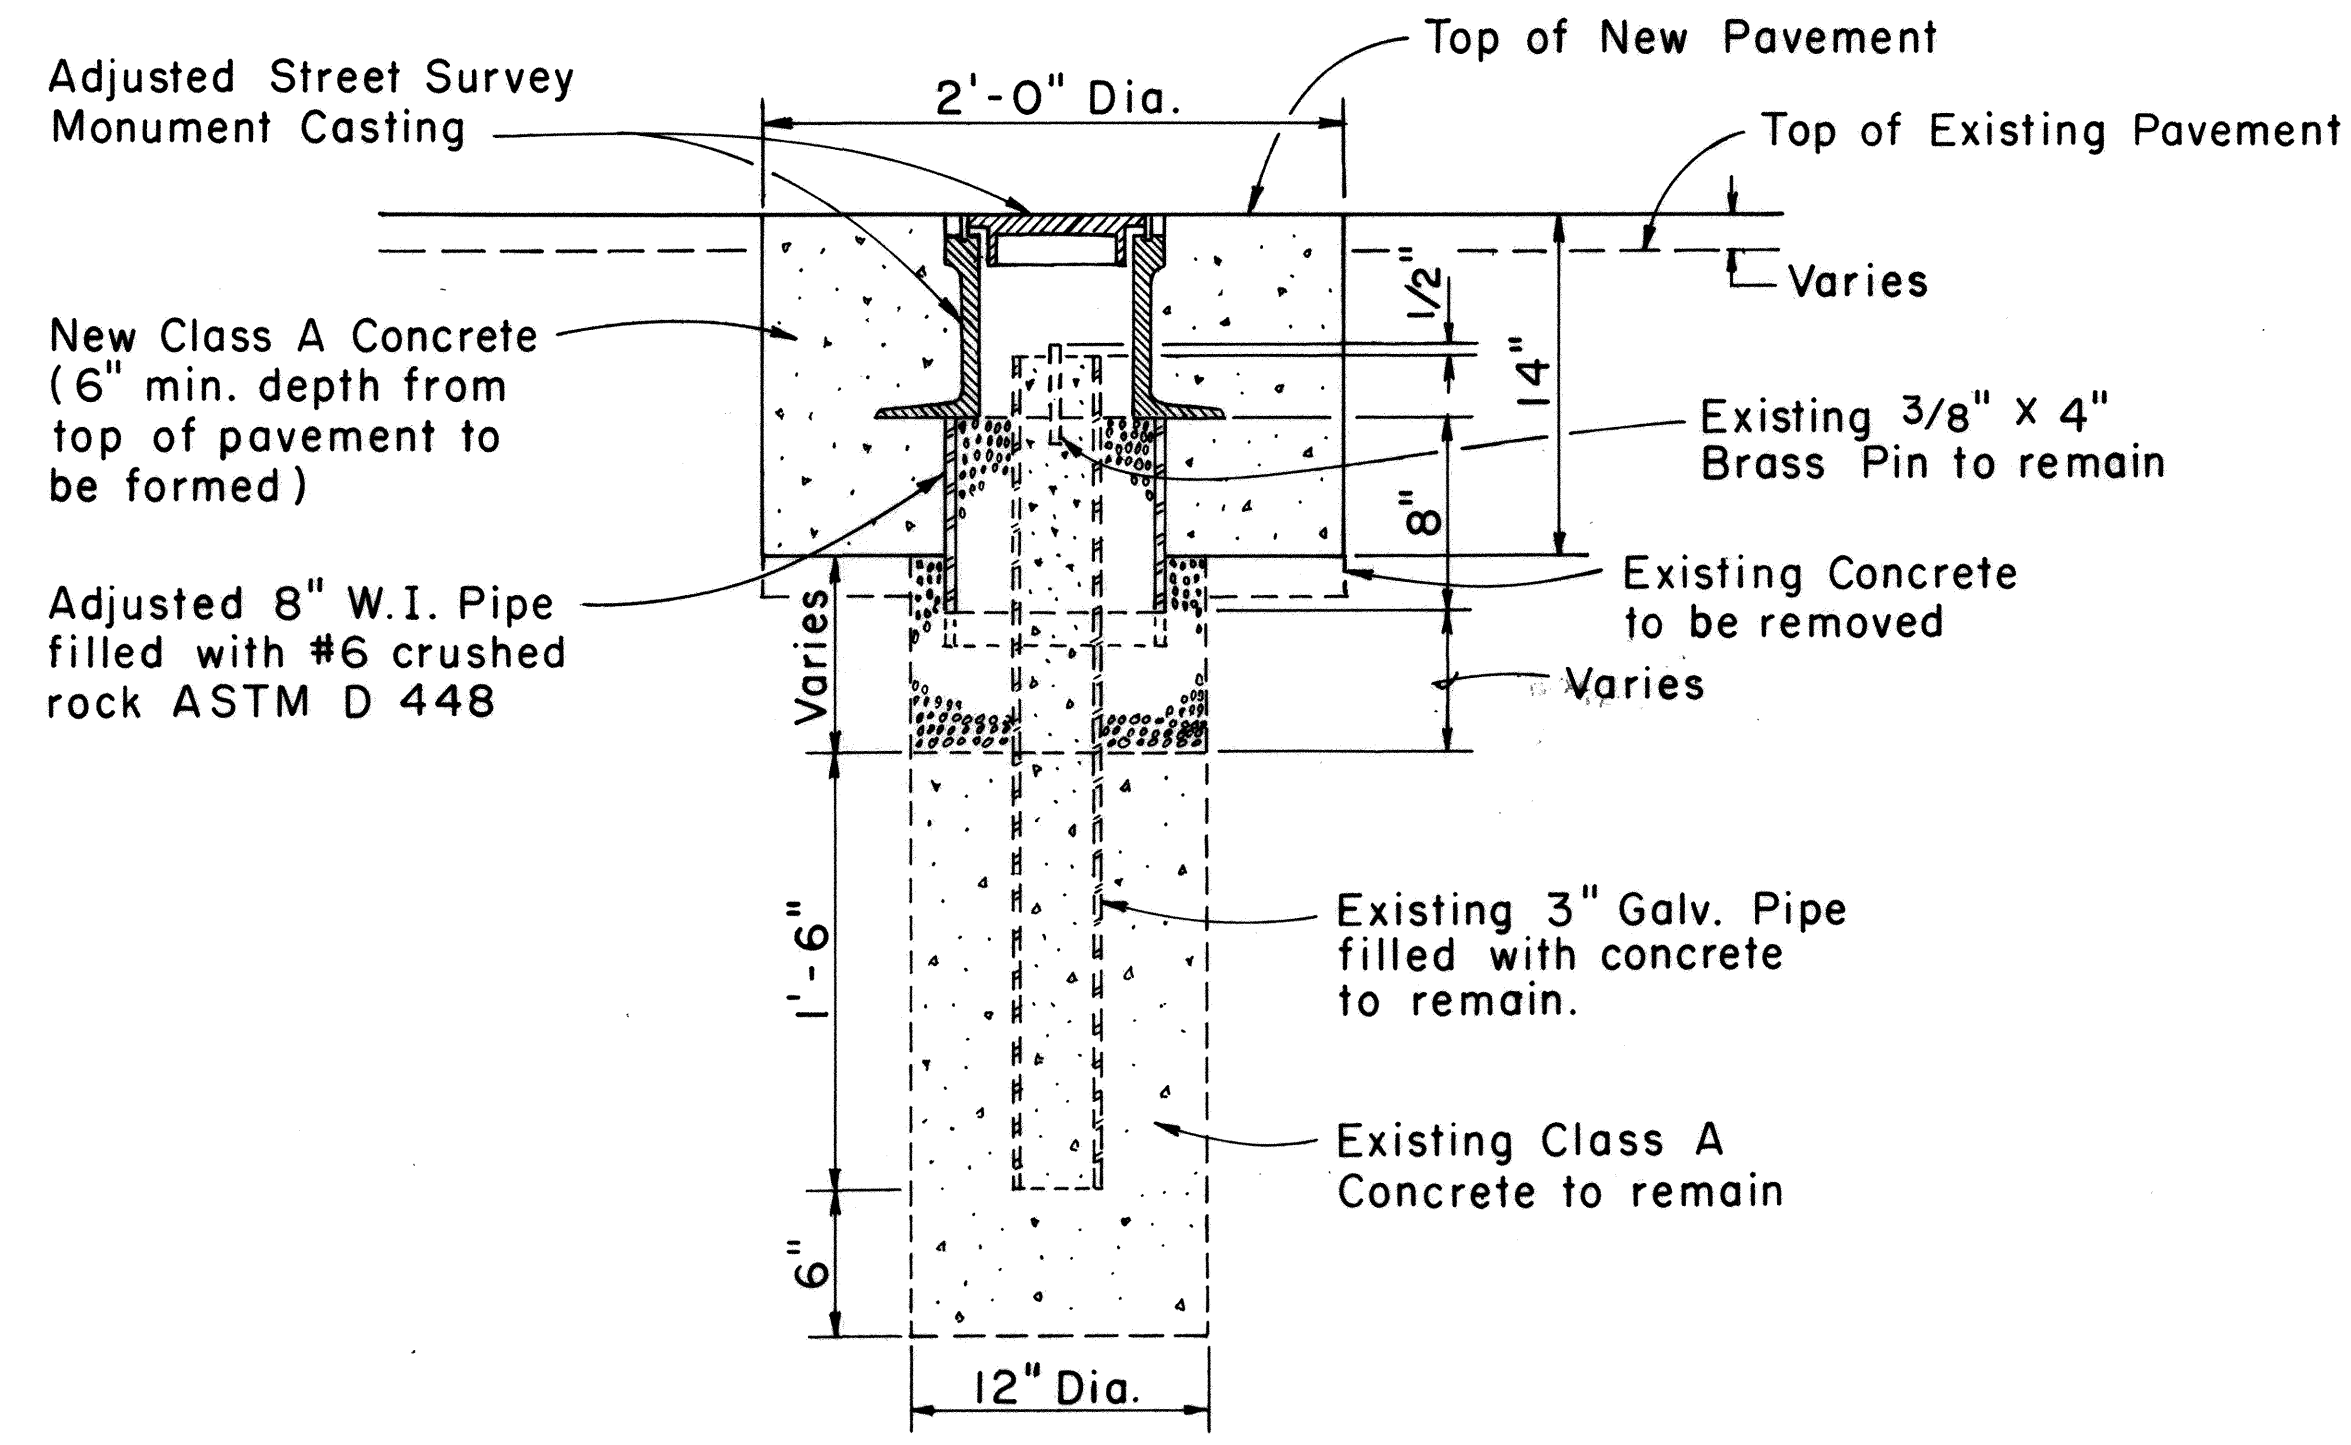

DETAILS FOR ADJUSTED STREET SURVEY MONUMENT

Scale: 1 1/2" = 1'-0"

APPROVAL RECOMMENDED: *[Signature]* 12-4-69
HIGHWAY DESIGN ENGINEER DATE

APPROVED: *[Signature]* 12-10-69
ASSISTANT CHIEF, ENGINEERING DATE

NO.	REVISION	APPROVED BY	DATE
1	Deleted "Detail For Centerline & Reference Survey Monument", added "Detail For Adjusted Street Survey Monument" and deleted "C & C" Inscription on Cover.	<i>[Signature]</i>	6-22-83

STATE OF HAWAII
DEPARTMENT OF TRANSPORTATION
HIGHWAYS DIVISION

STANDARD DETAILS

STREET SURVEY MONUMENT

SCALE: AS SHOWN

SHEET No. 2 OF 2 SHEETS DD 614.1

DATE	DESIGNED BY	CHECKED BY
PLANNED BY	DRAWN BY	NOTED BY
ORIGINAL	NOTE BOOK	No.