

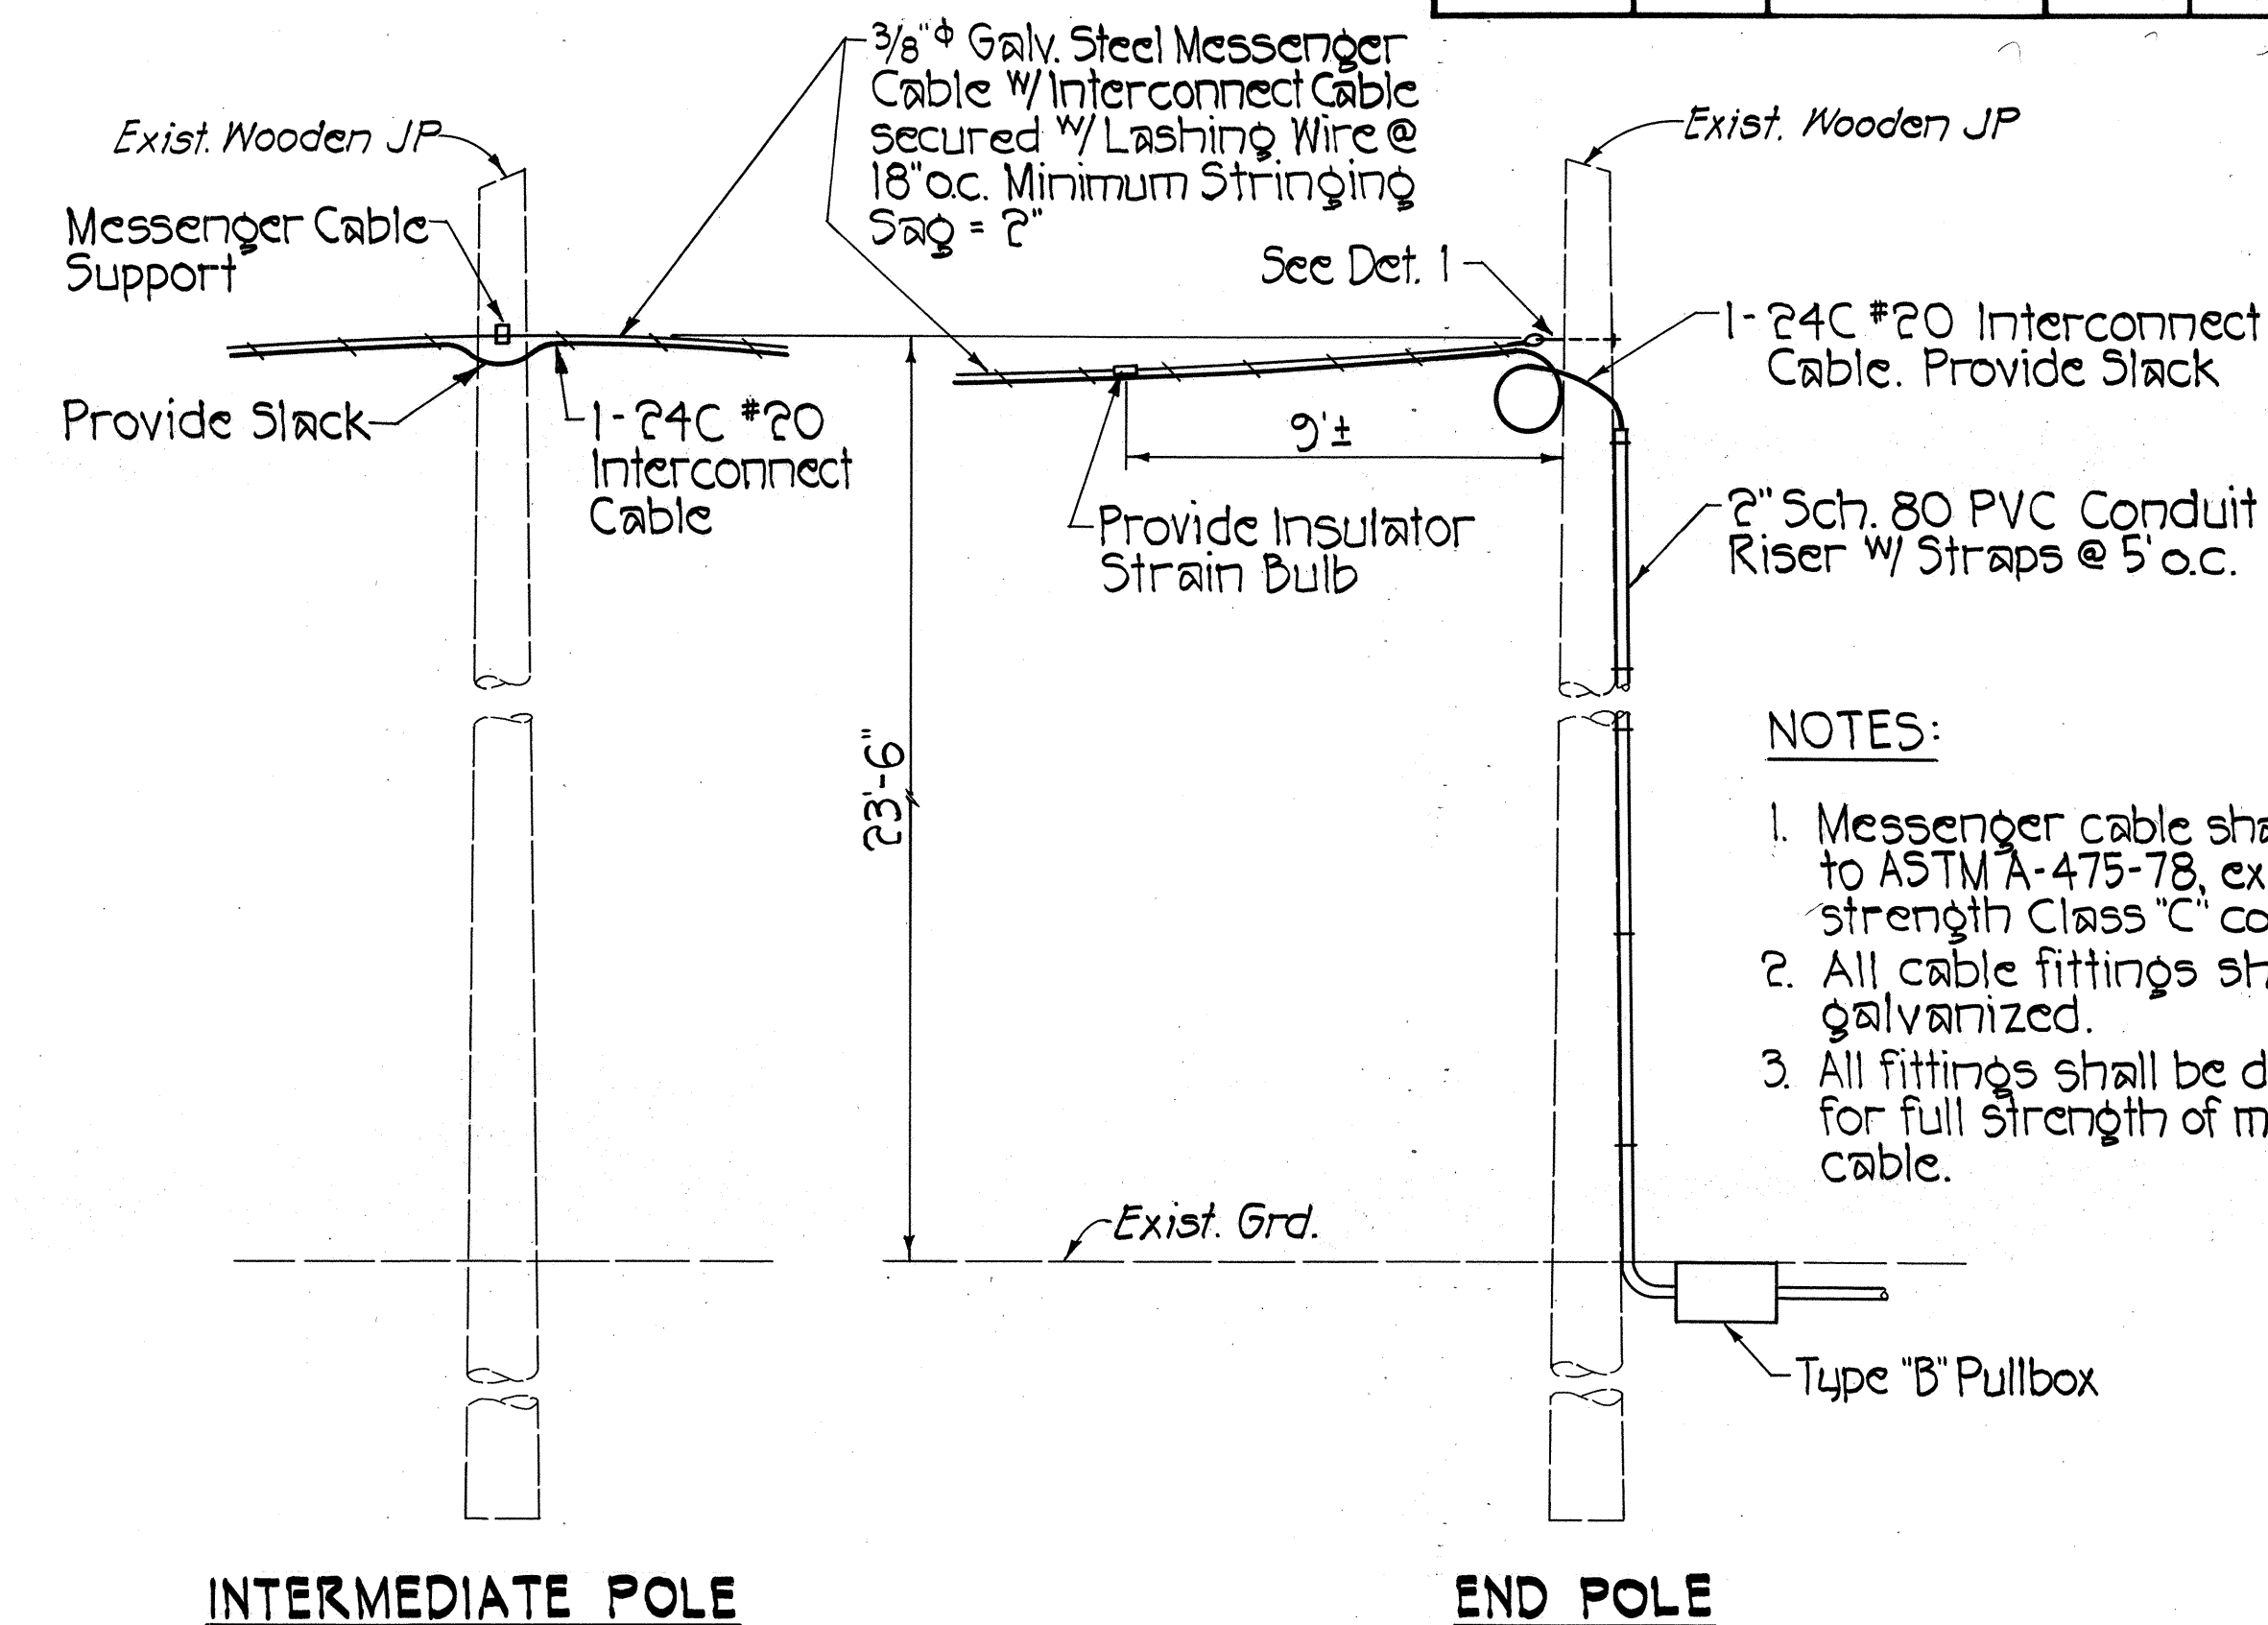
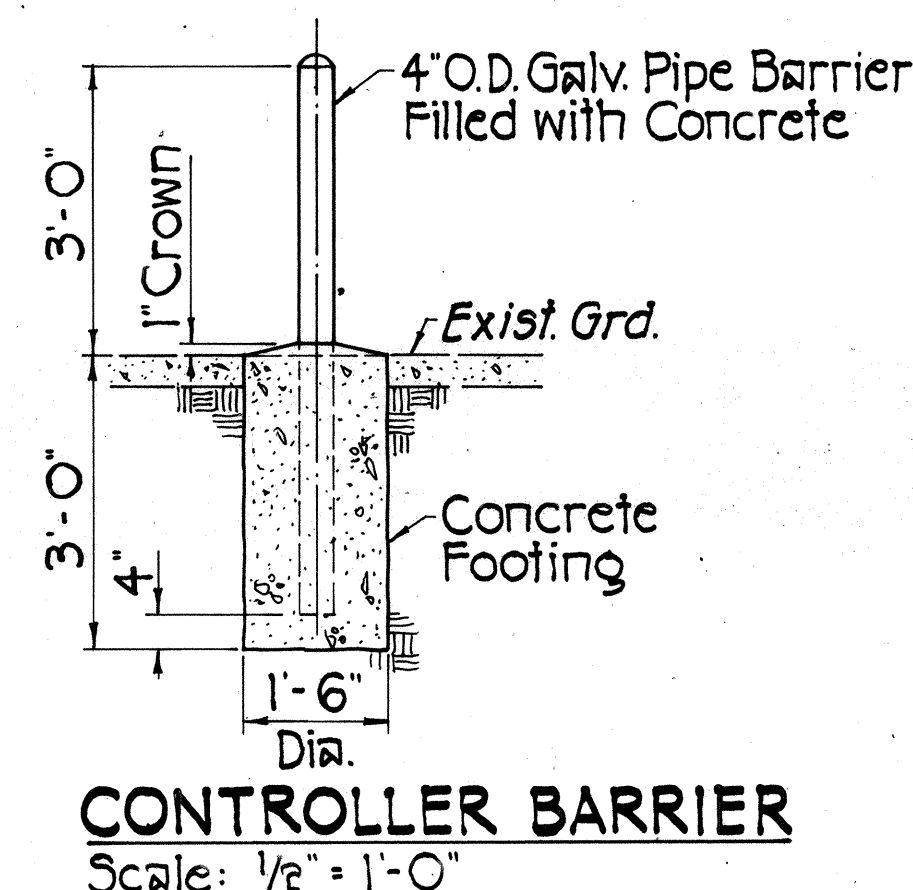
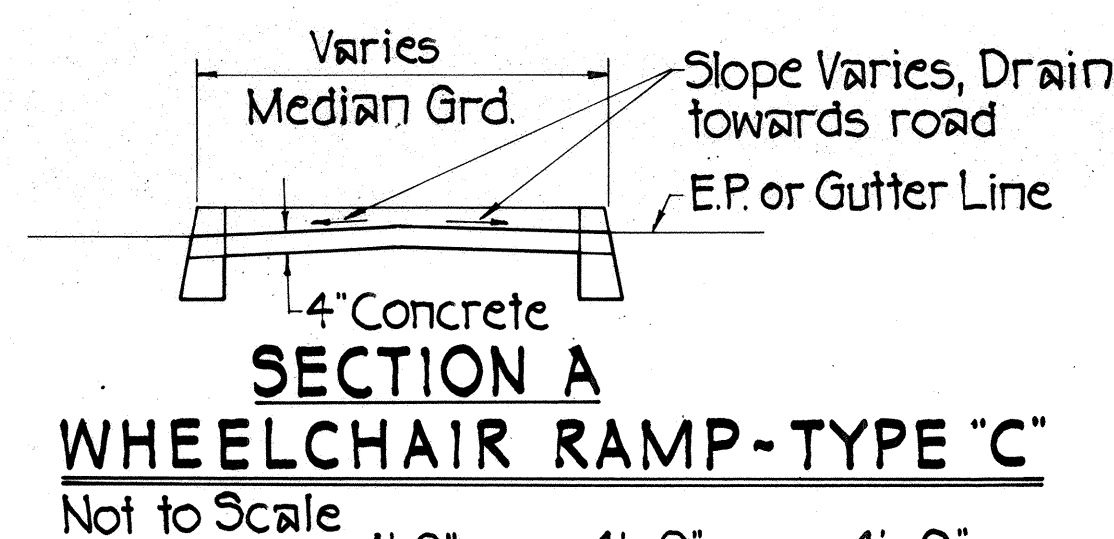
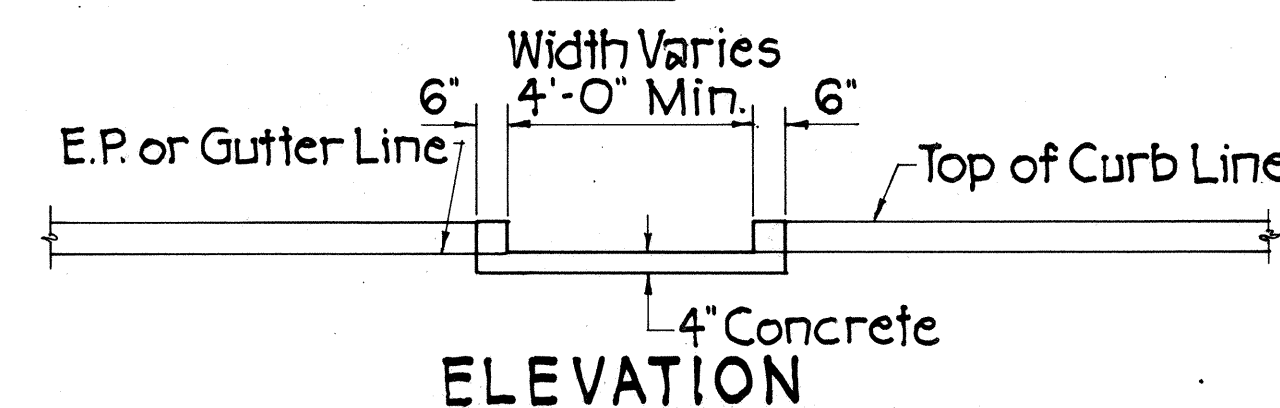
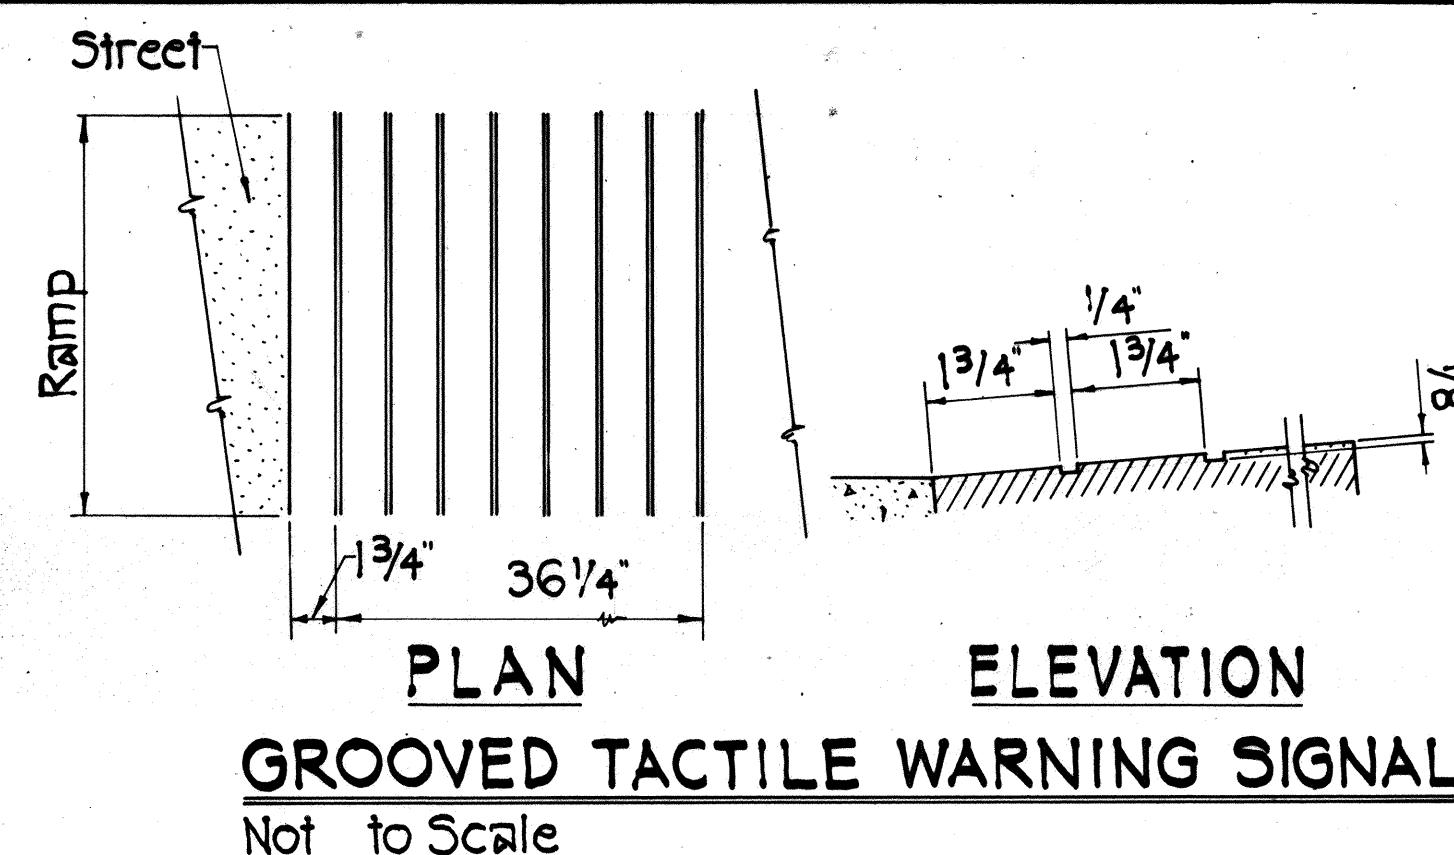
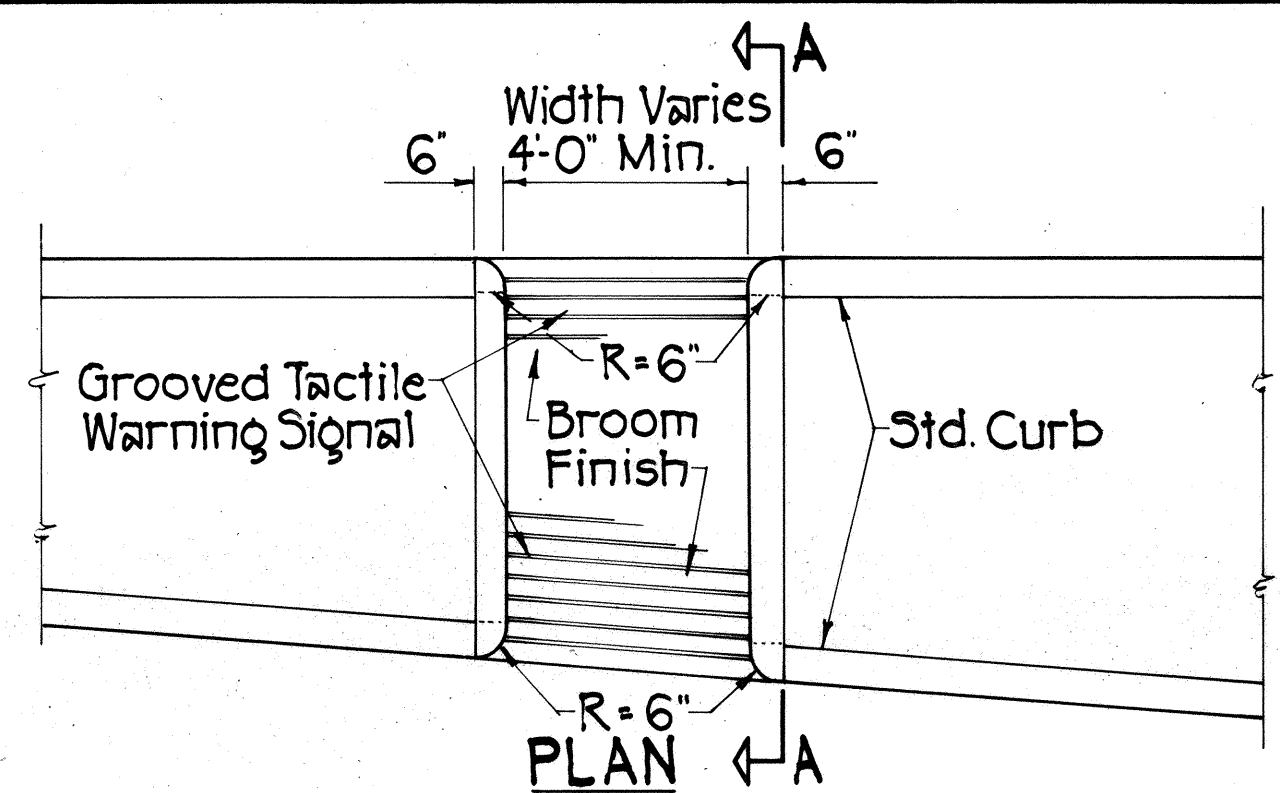
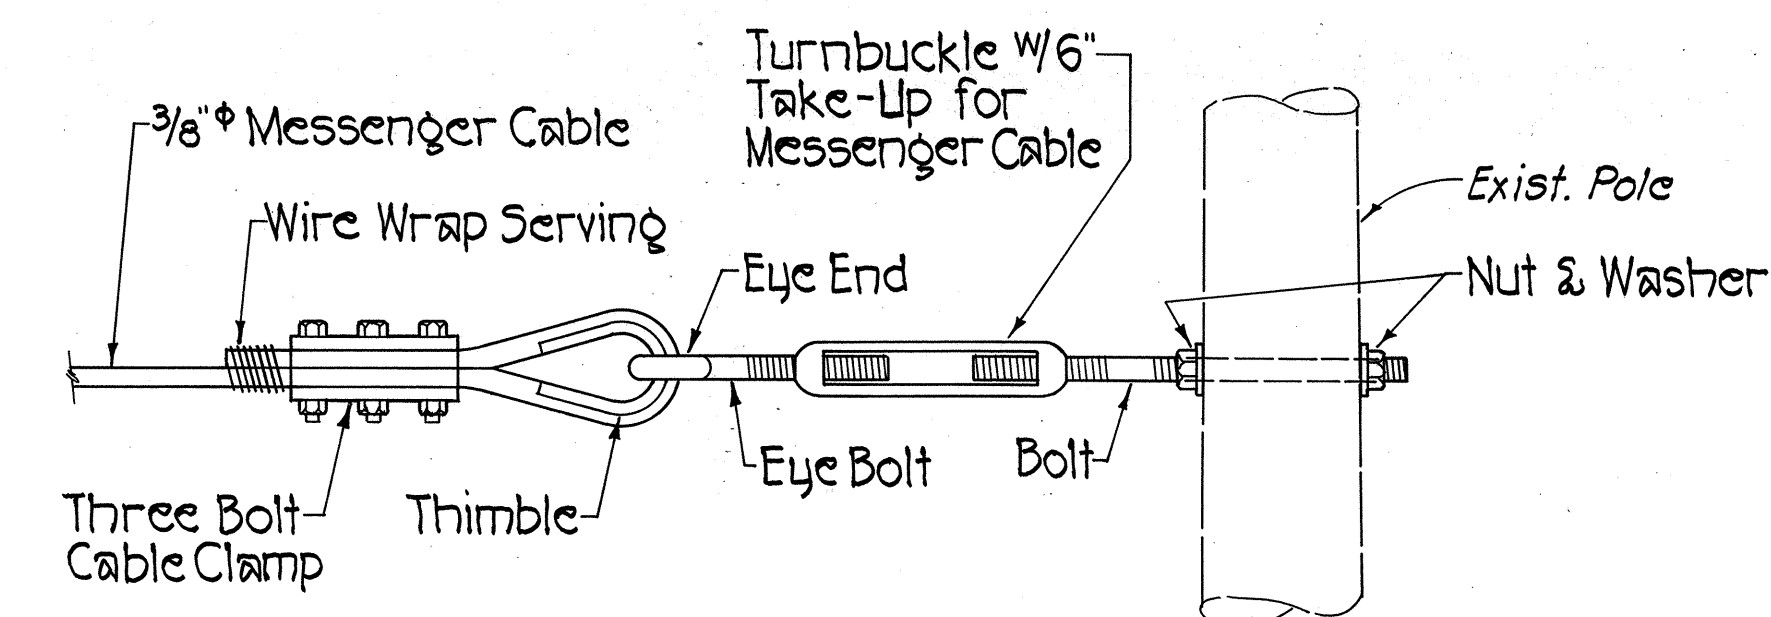
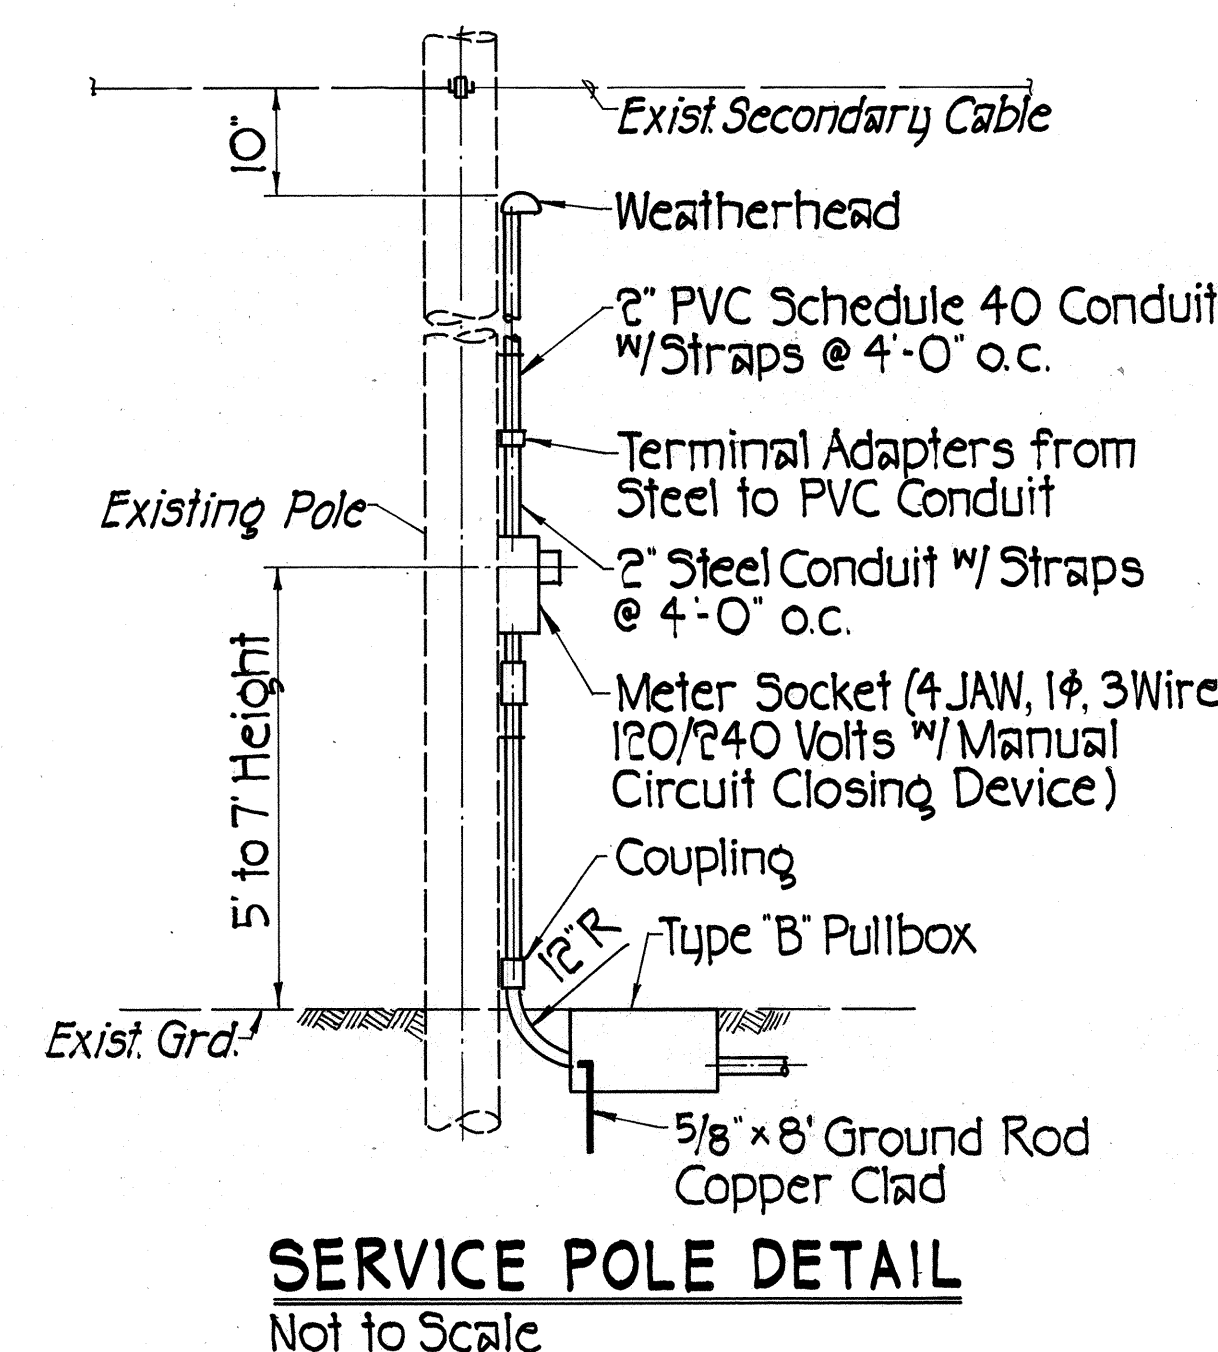
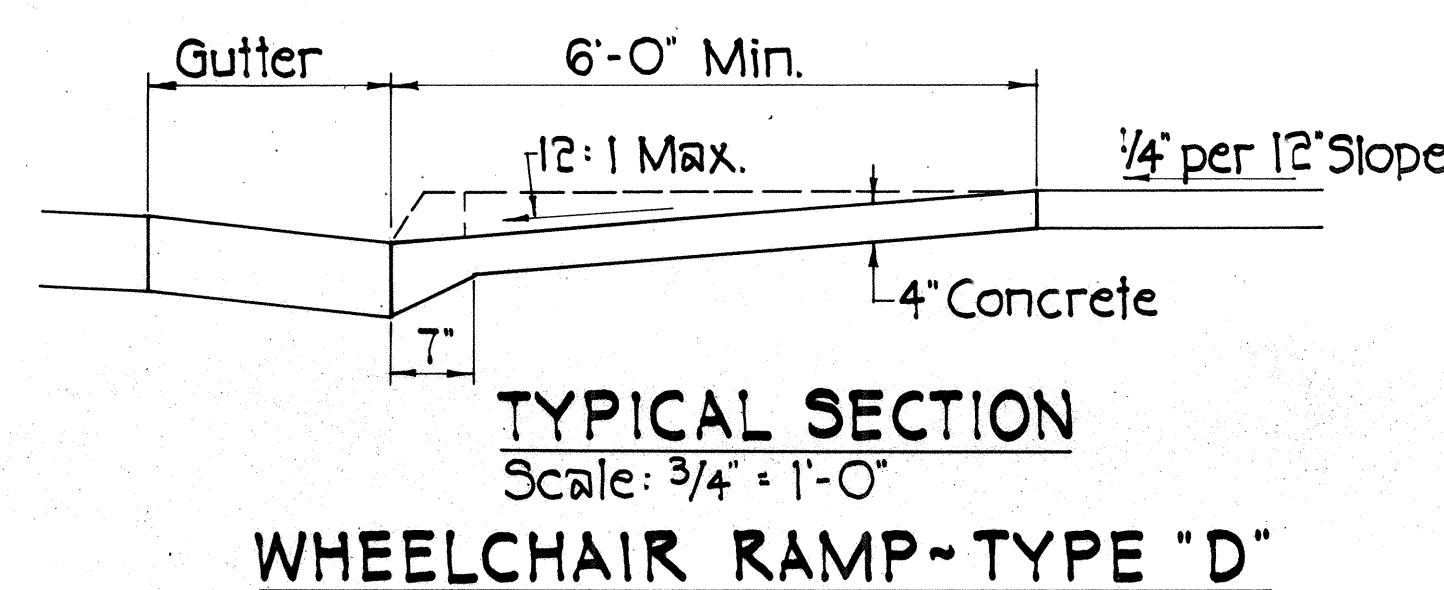


FED. ROAD DIST. NO.	STATE	PROJ. NO.	FISCAL YEAR	SHEET NO.	TOTAL SHEETS
HAWAII	HAW.	61C-01-87	1987	7	7

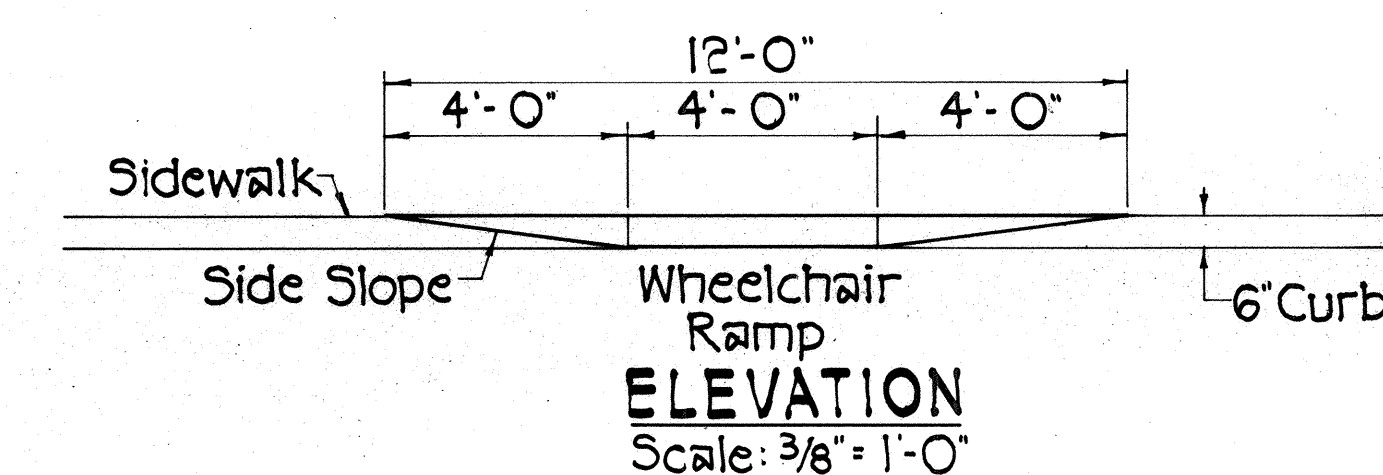

- NOTES:
1. Messenger cable shall conform to ASTM A-475-78, extra high strength Class "C" coating.
 2. All cable fittings shall be galvanized.
 3. All fittings shall be designed for full strength of messenger cable.

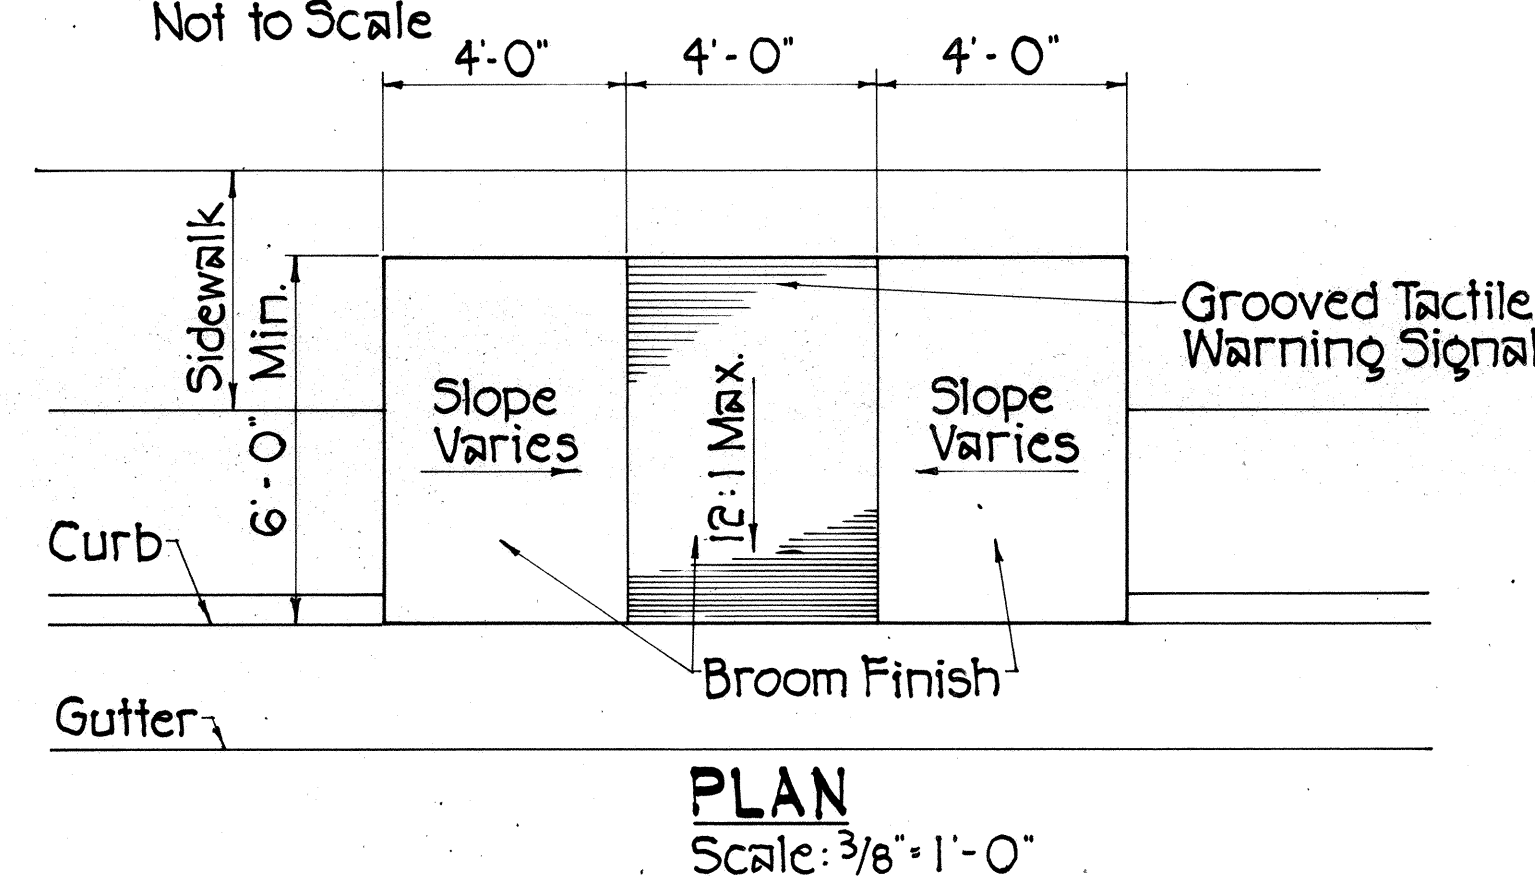

STATE OF HAWAII
DEPARTMENT OF TRANSPORTATION
HIGHWAYS DIVISION

MISCELLANEOUS DETAILS

KAILUA ROAD
TRAFFIC SIGNALS AT ULLUMANU DRIVE
PROJ. No. 61C-01-87

SCALE: AS SHOWN DATE: May, 1987

SHEET NO. 7 OF 7 SHEETS

DATE	
SURVEY PLOTTED BY	
PLAN	
DESIGNED BY	
NOTED BY	
CHECKED BY	
ORIGINAL	