












FED. ROAD DIST. NO.	STATE	FED. AID PROJ. NO.	FISCAL YEAR	SHEET NO.	TOTAL SHEETS
HAWAII	HAW.	61D-01-85	1988	29	29

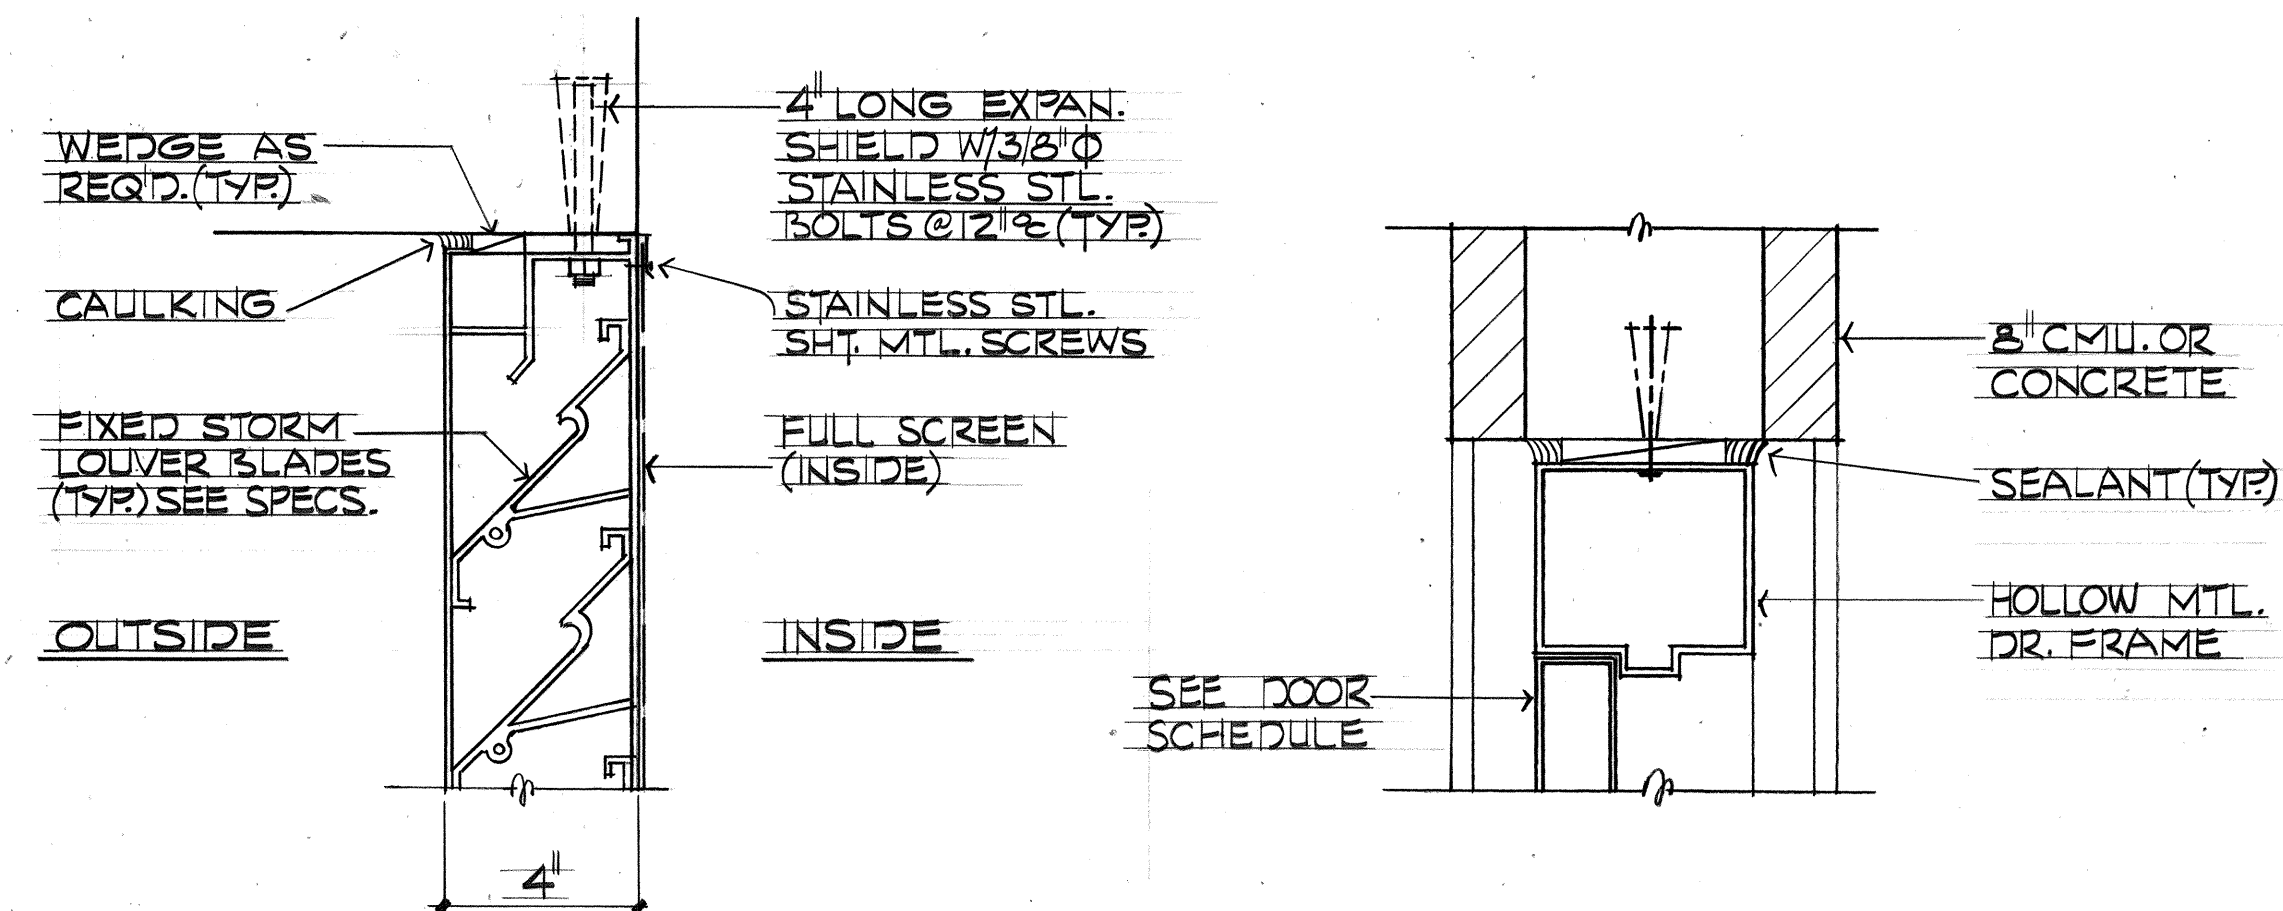


EXTERIOR COLOR SCHEDULE (EXCEPT AS OTHERWISE NOTED ON ELEVATION)	
ITEM	COLOR
CONCRETE FASCIA & WALL SURFACES	COLOR 27778
CMU WALL SURFACES	COLOR 27769
METAL DOOR & FRAMES	COLOR 13522
MISC. SURFACES (SOFFITS, PRECAST CONC. SILL, SHEET METAL EDGE FASCIA TRIM, ETC.)	COLOR 27778

INTERIOR COLOR SCHEME	
ITEM	COLOR
CONCRETE FLOOR	CLEAR COLORLESS SEALANT
METAL DOORS & FRAMES	COLOR 13522
METAL LOUVERS	COLOR 13522
CMU	NOT PAINTED

NOTE: COLOR SHALL CONFORM TO FEDERAL STANDARD NO. 595A

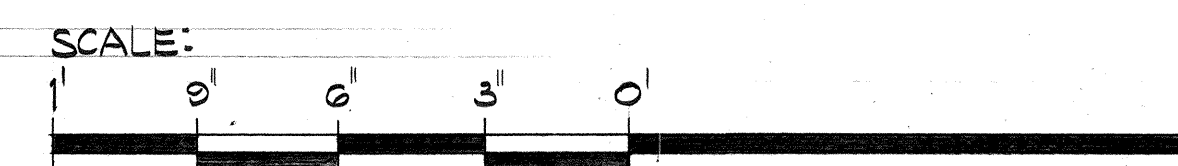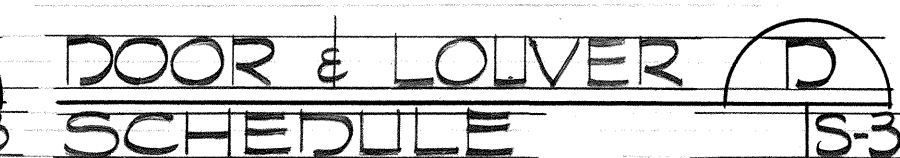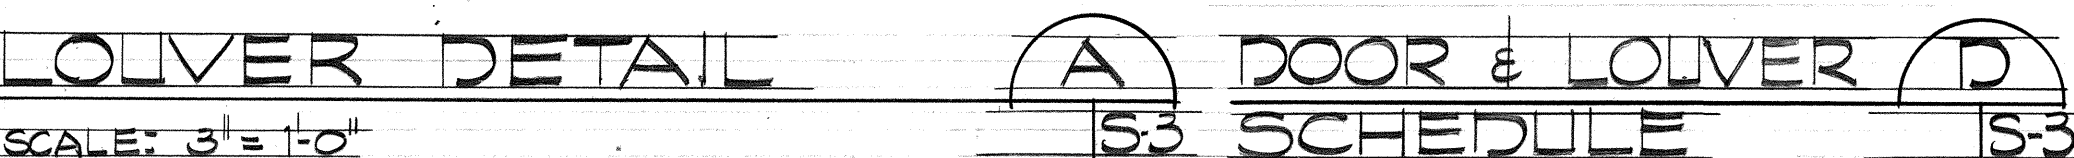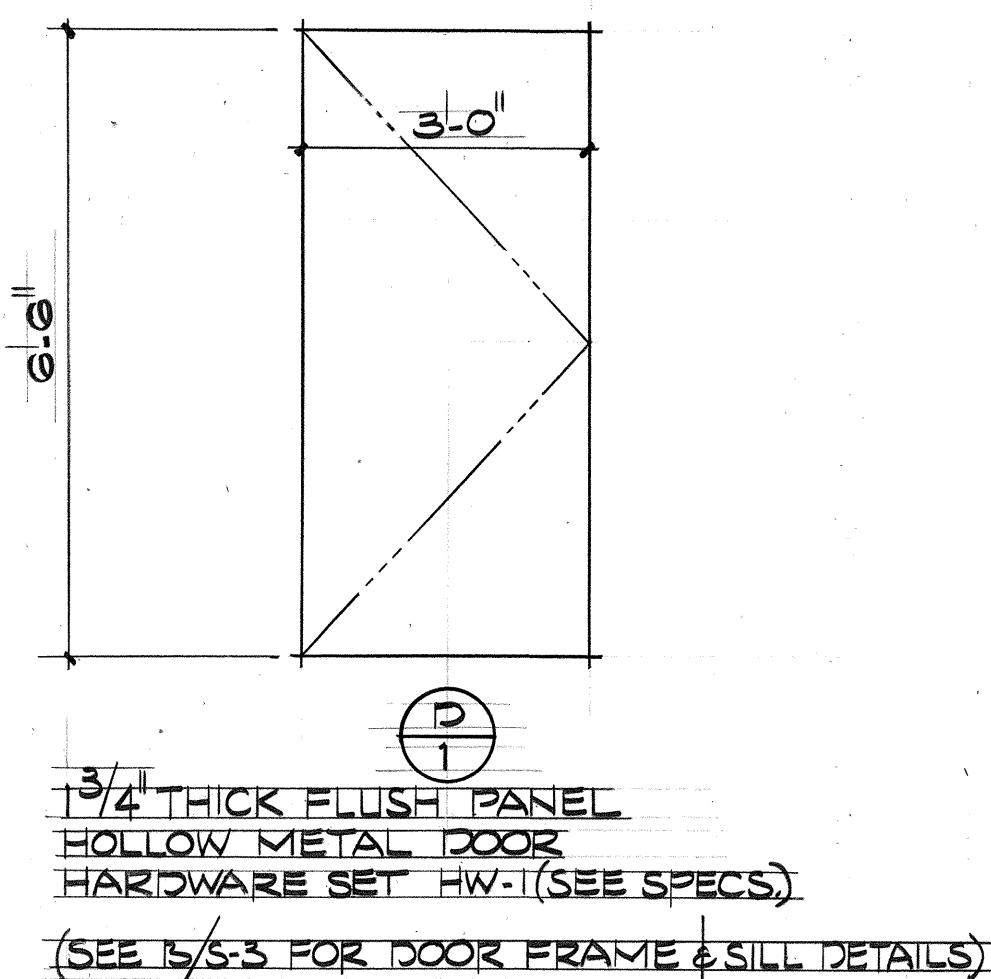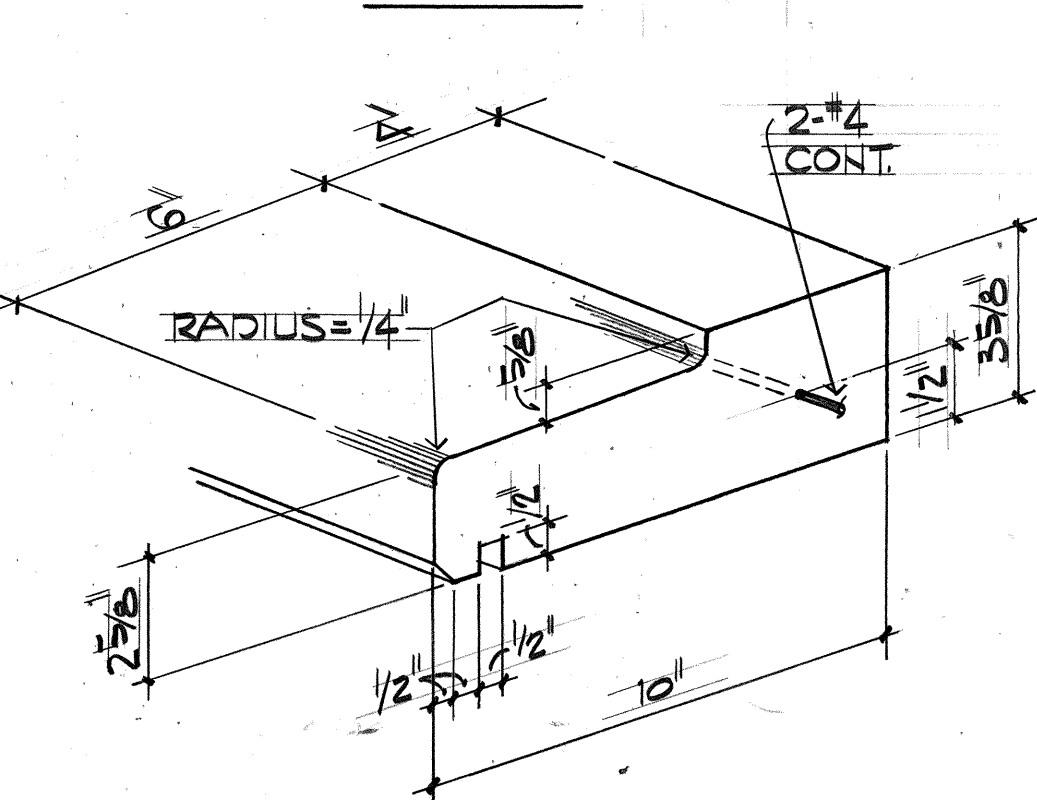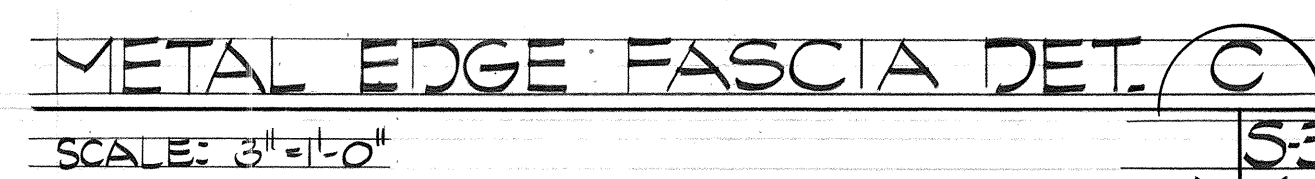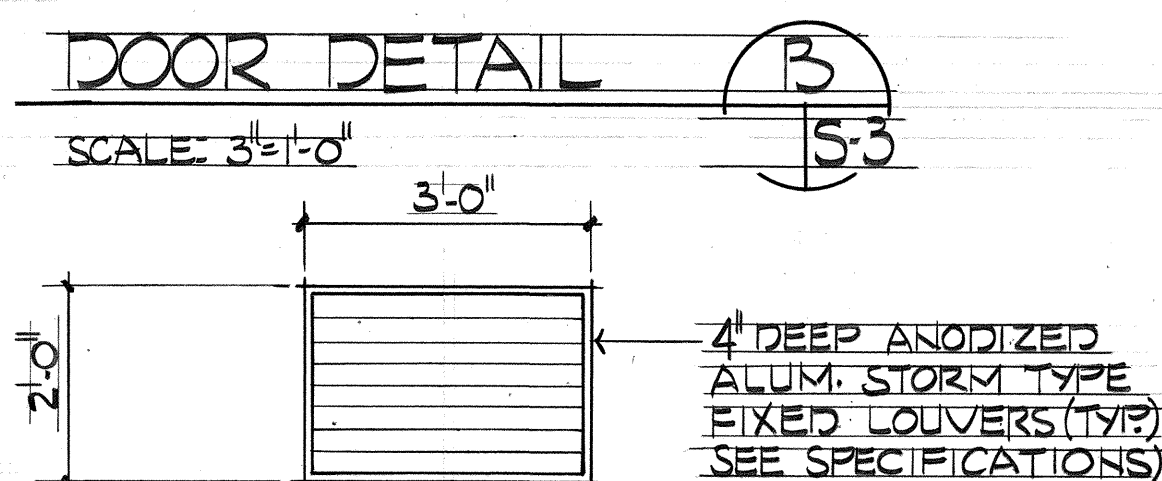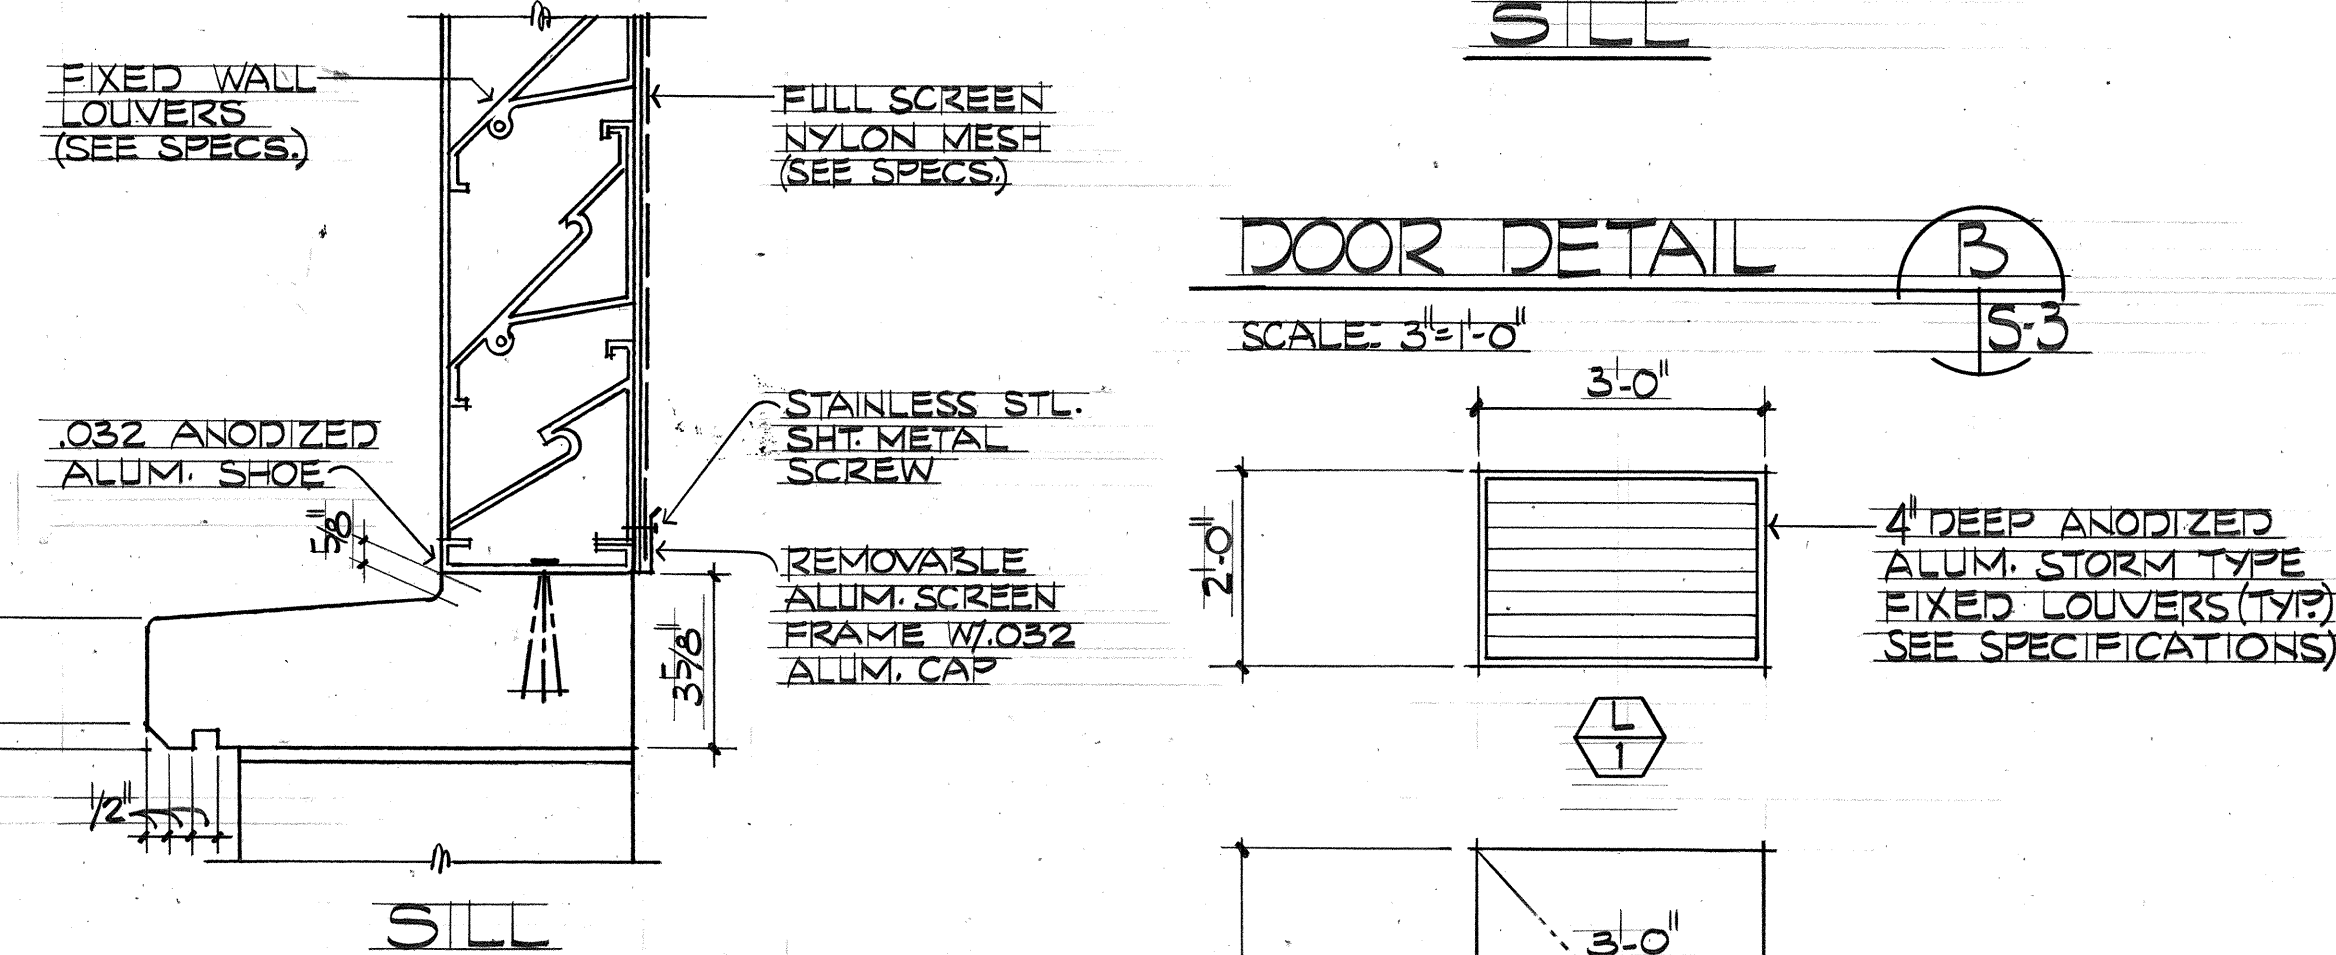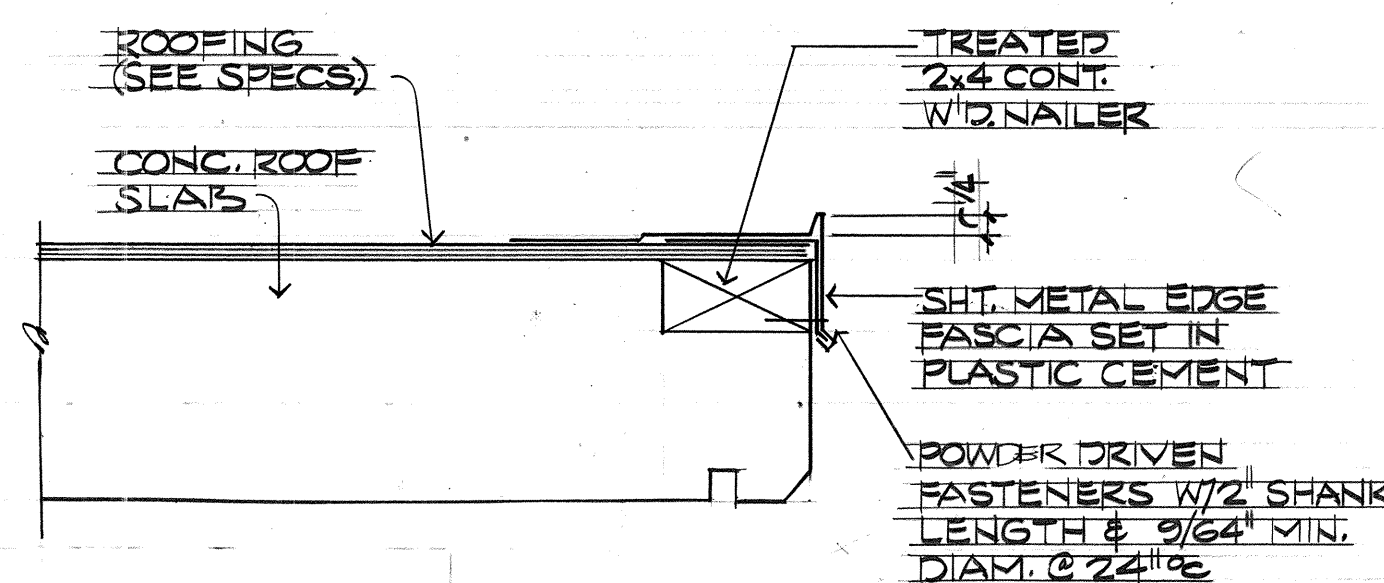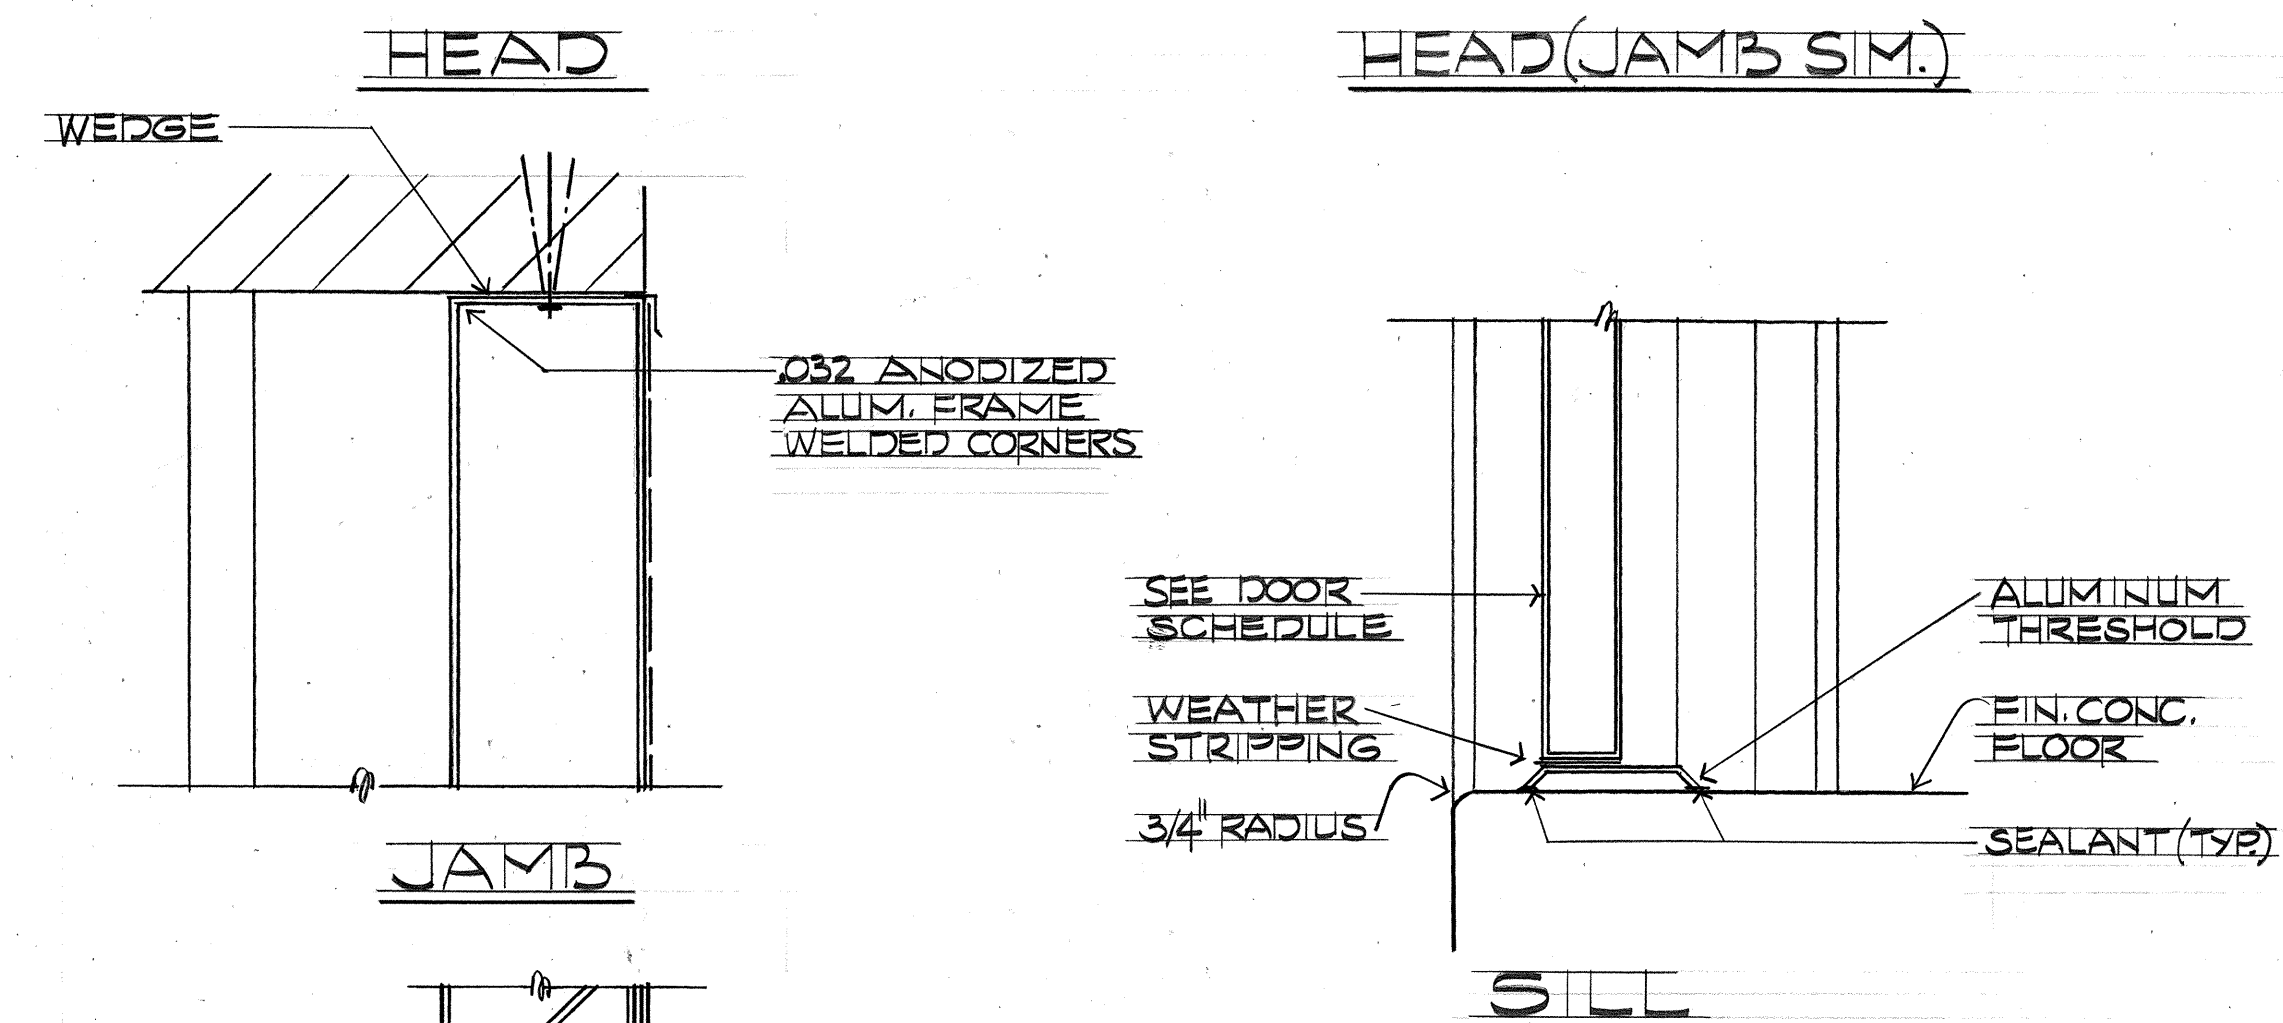

SHIGEMURA, YAMAMOTO, LAU & ASSOC., INC.
Consulting Structural Engineers
1251 S. King Street, Suite 'C'
Honolulu, Hawaii 96814

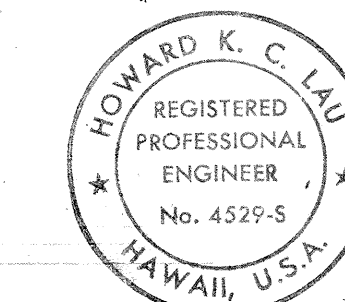

THIS WORK WAS PREPARED BY ME OR UNDER MY SUPERVISION

STATE OF HAWAII
DEPARTMENT OF TRANSPORTATION
HIGHWAYS DIVISION

LOUVER DET., DOOR DET., FASCIA DET.,
AND SCHEDULES

PALI HIGHWAY TUNNELS
HIGHWAY LIGHTING IMPROVEMENTS
PROJECT NO. 61D-01-85

SCALE: 3" = 1'-0" DATE: JUL., 1987

SHEET NoS-3 OF 29 SHEETS

SURVEY PLOTTED BY	DATE
DRAWN BY	
DESIGNED BY	
QUANTITIES BY	
CHECKED BY	
ORIGINAL PLAN	
NOTE BOOK	
NO.	