




FED. ROAD DIST. NO.	STATE	FED. AID PROJ. NO.	FISCAL YEAR	SHEET NO.	TOTAL SHEETS
HAWAII	HAW.	61D-01-85	1988	25	29

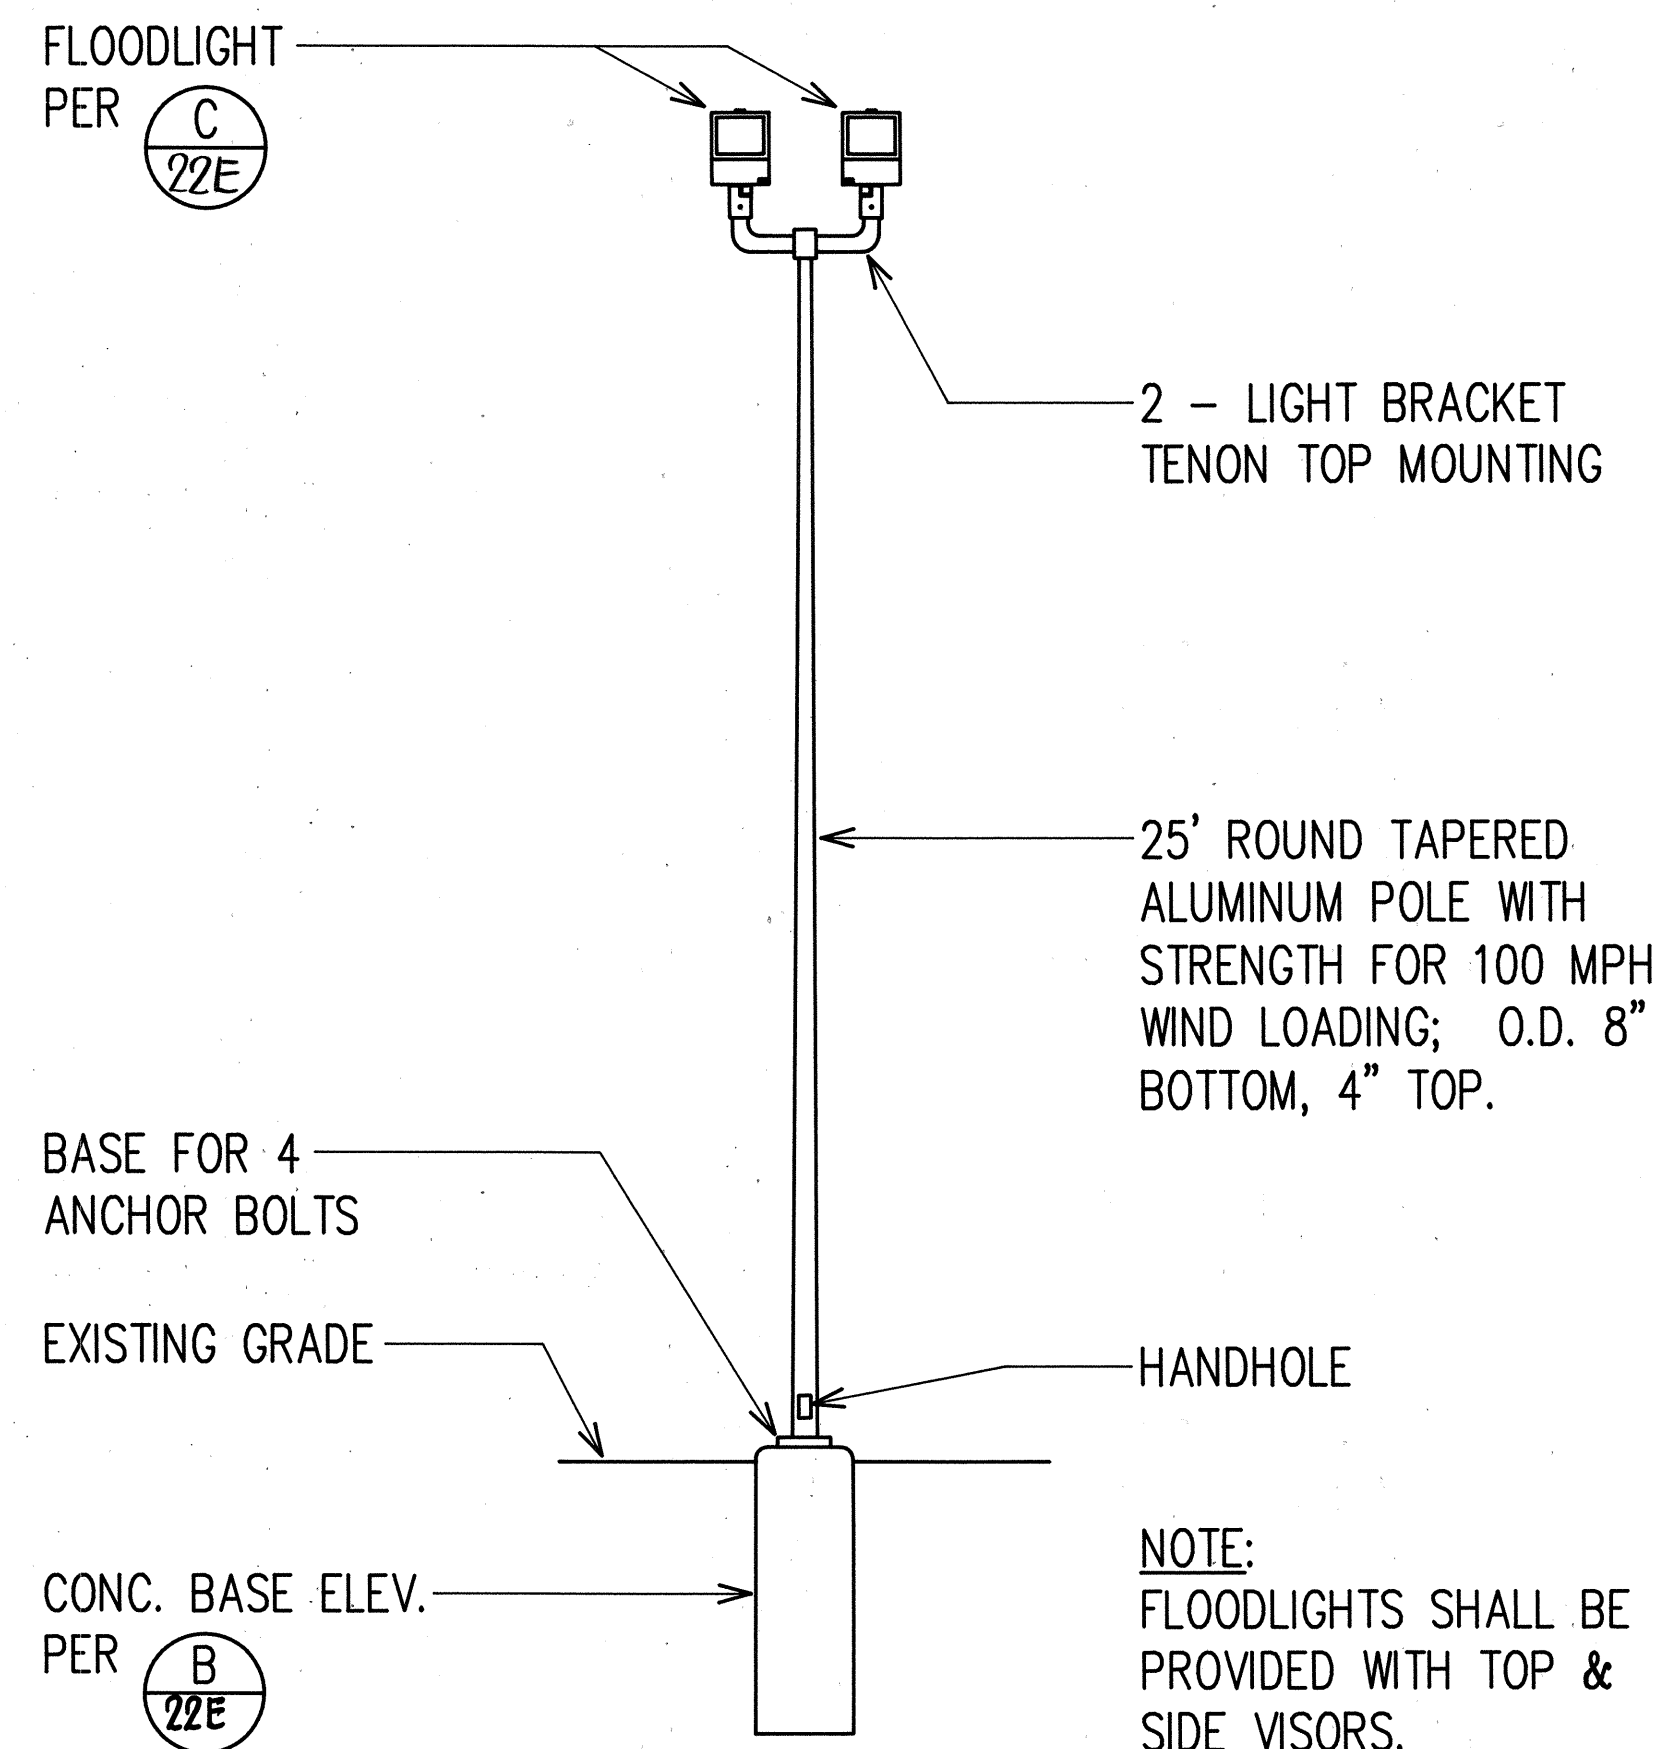


A FLOODLIGHT POLE
NOT TO SCALE

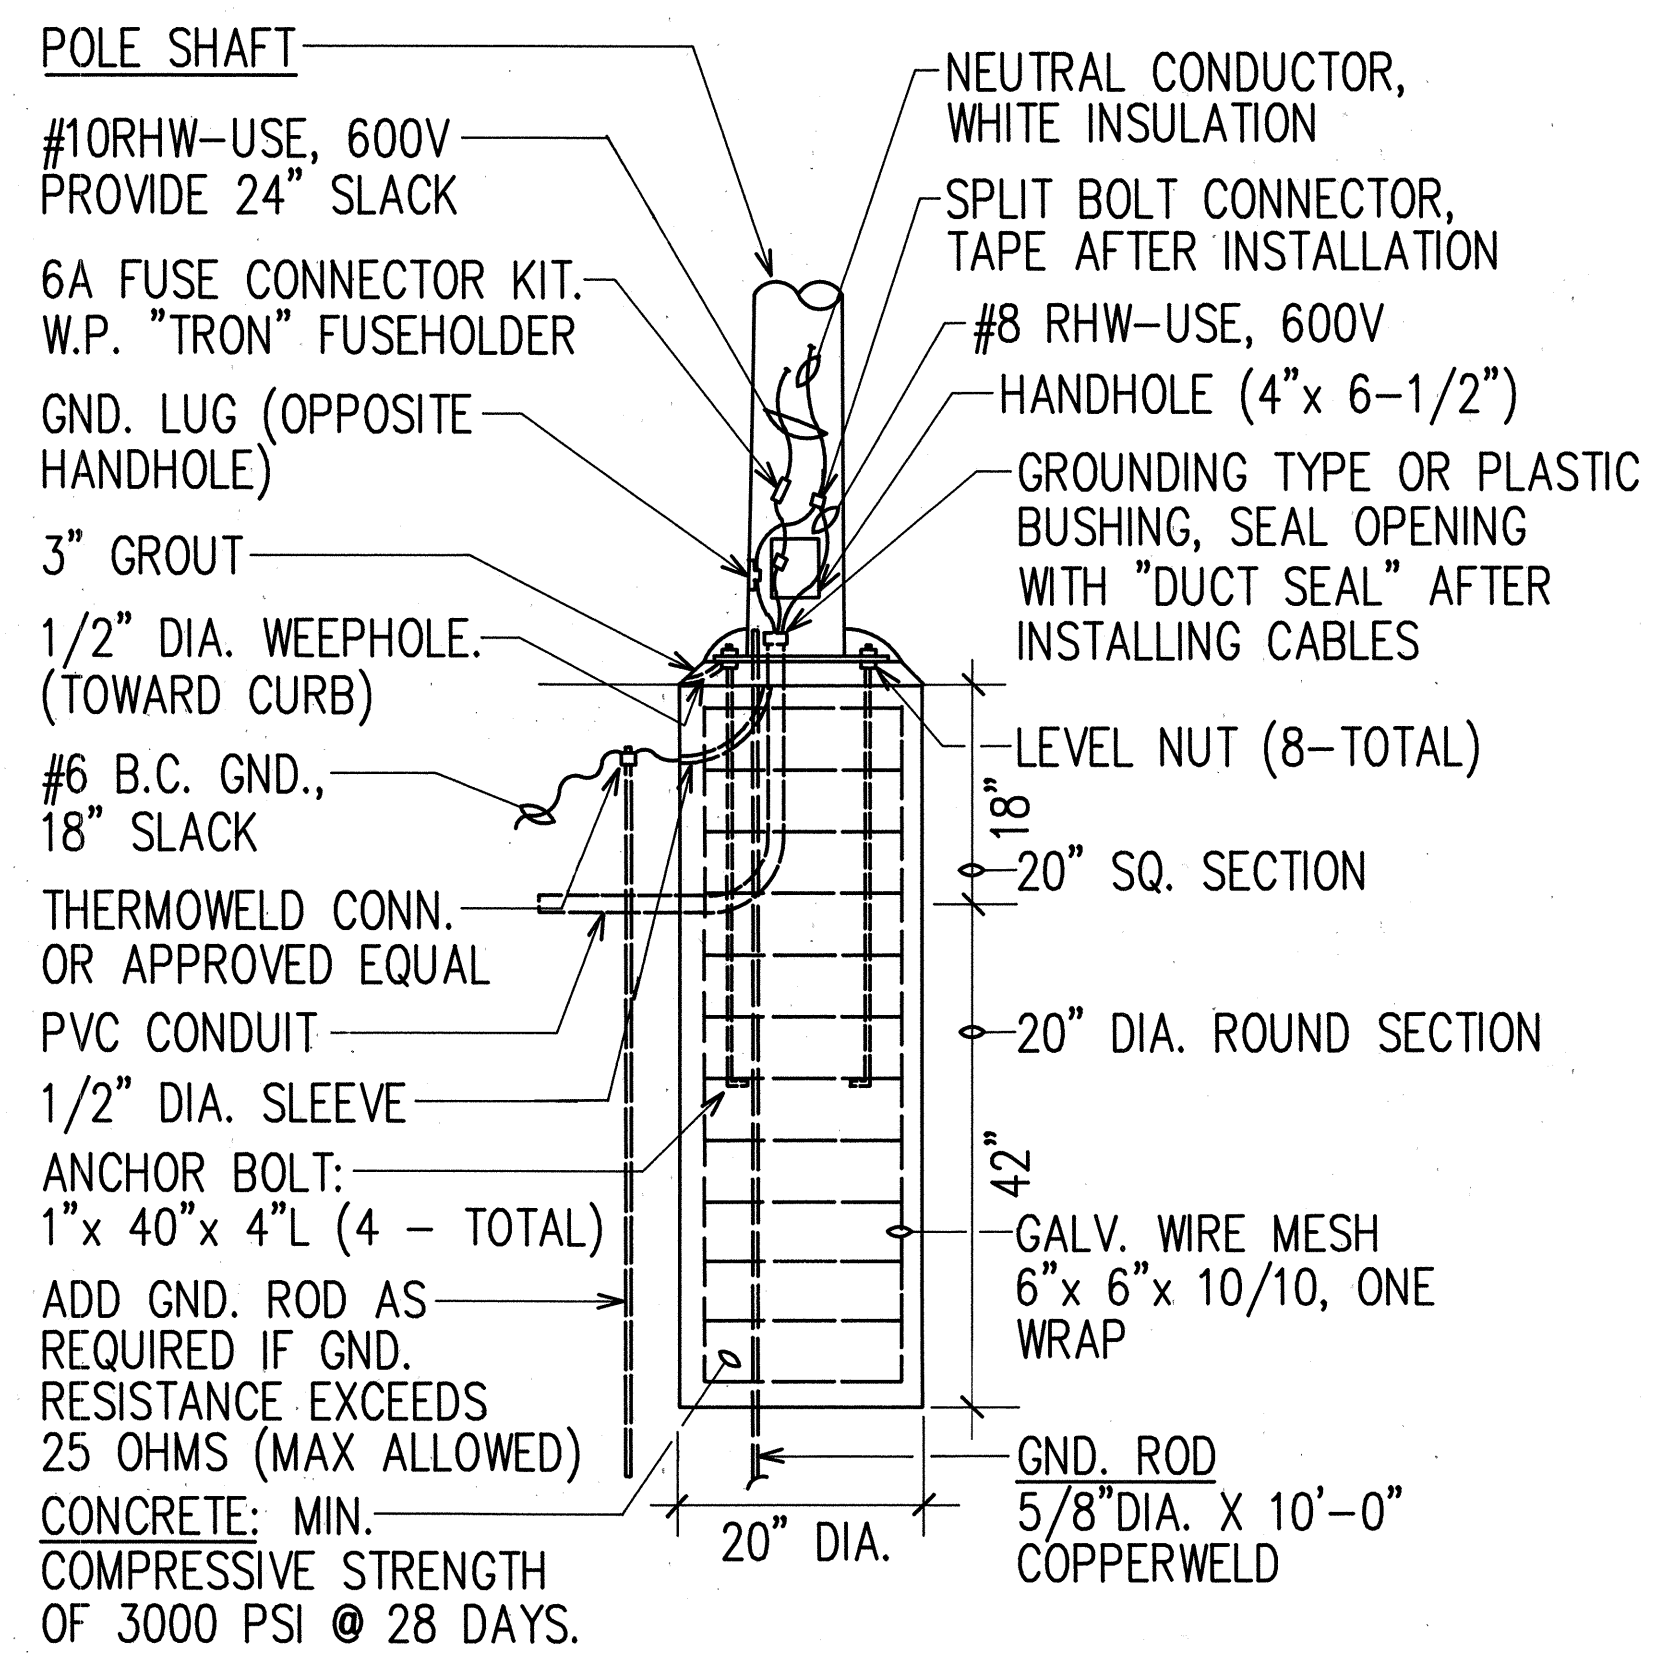


B CONCRETE BASE ELEVATION
NOT TO SCALE

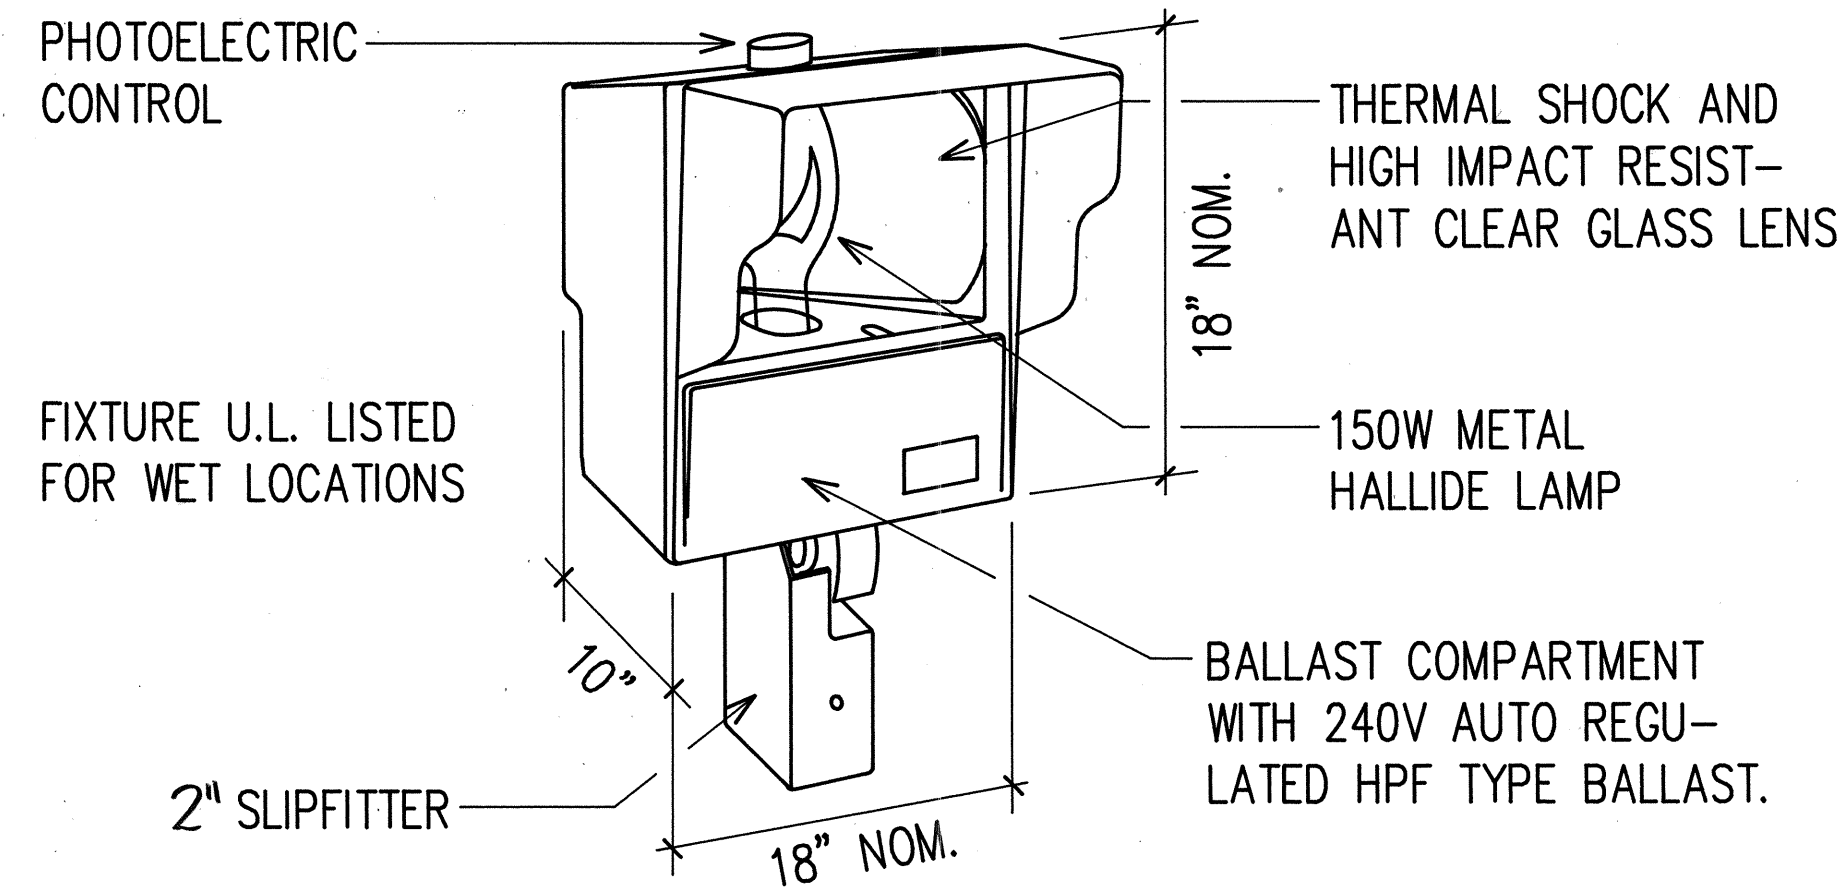


C FLOODLIGHT
NOT TO SCALE

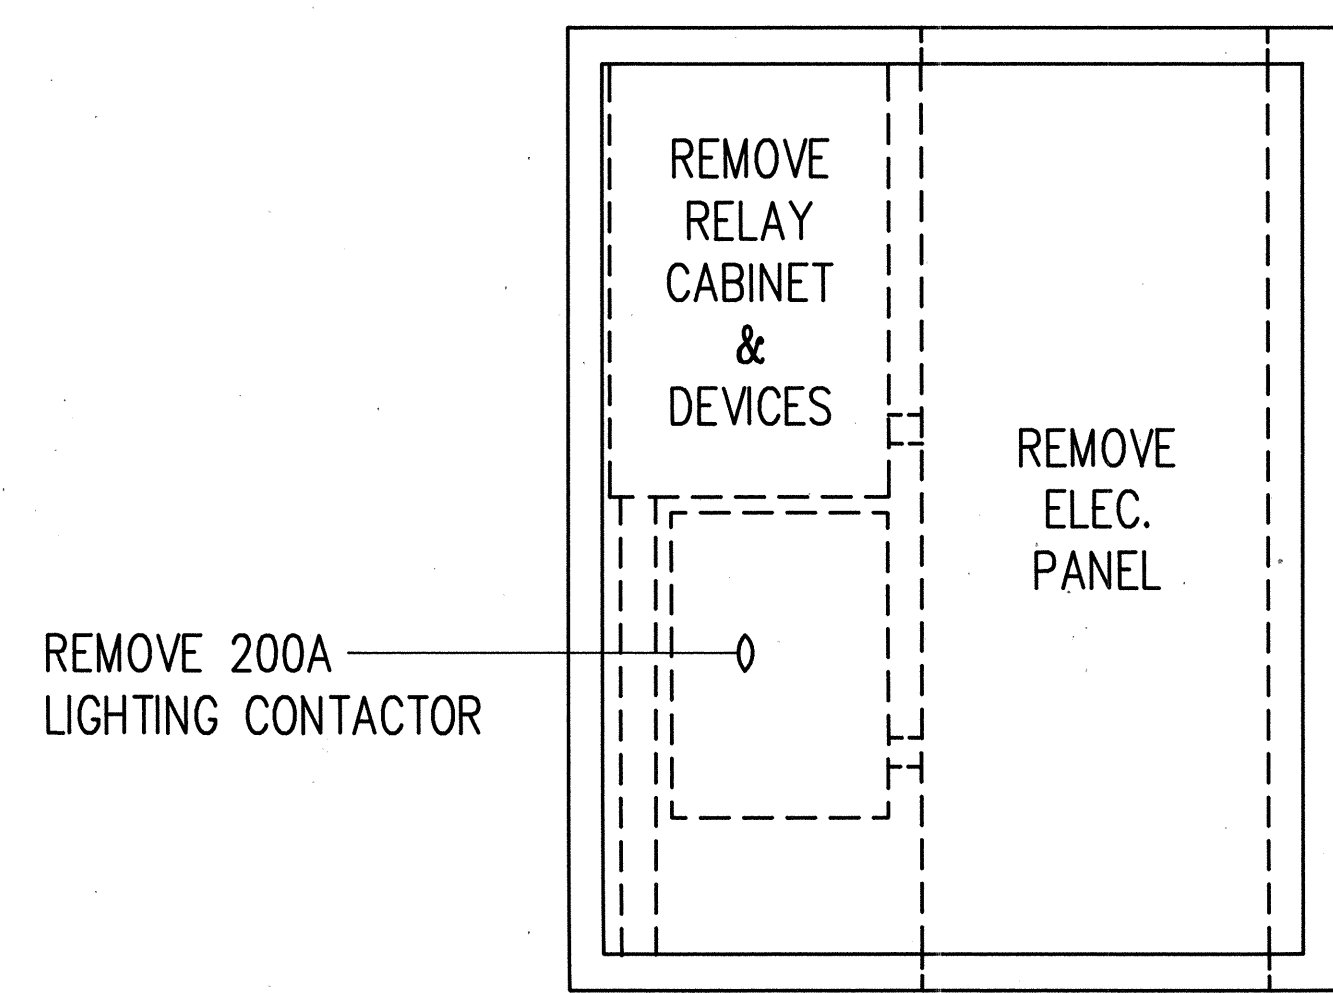


EXST. PORTAL 3-A

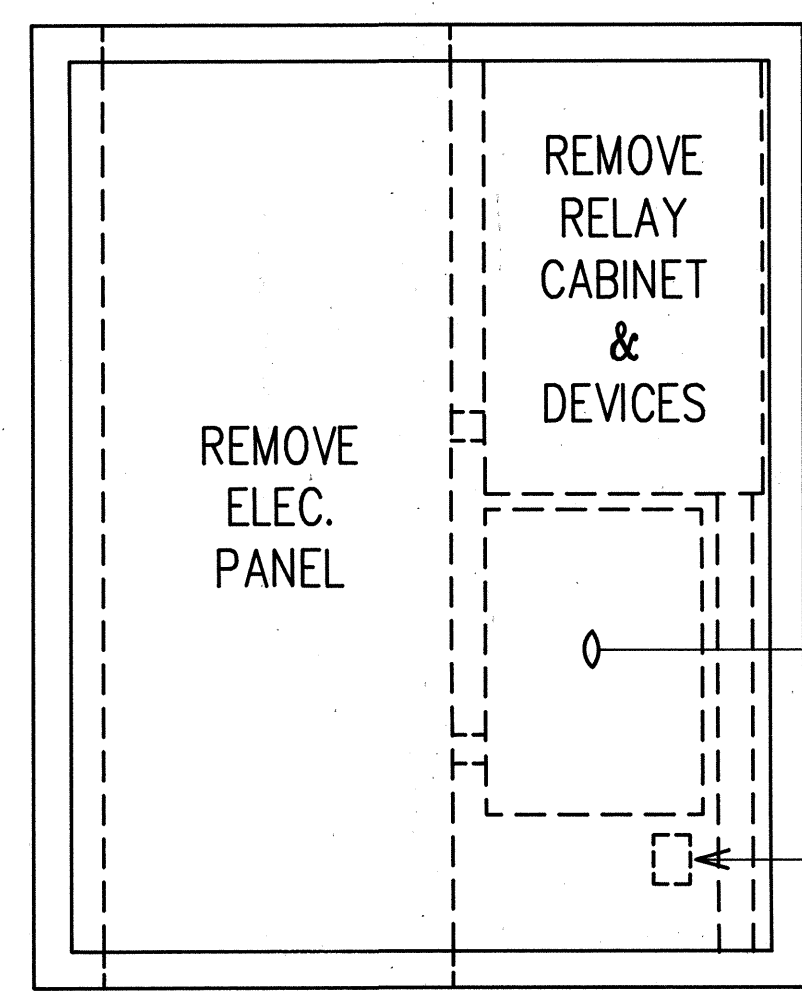


EXST. PORTAL 2-A

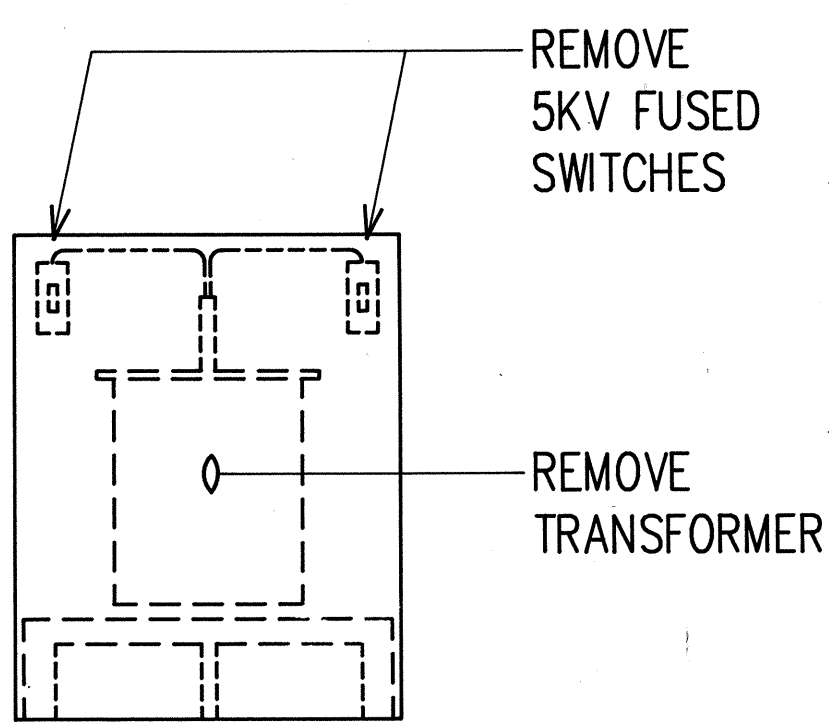

EXST. TRANSFORMER PORTAL - TYPICAL
NOTE: TRANSFORMER PORTALS LOCATED ADJACENT TO EXST. PORTALS 2-A, 3-A, 2 & 4.

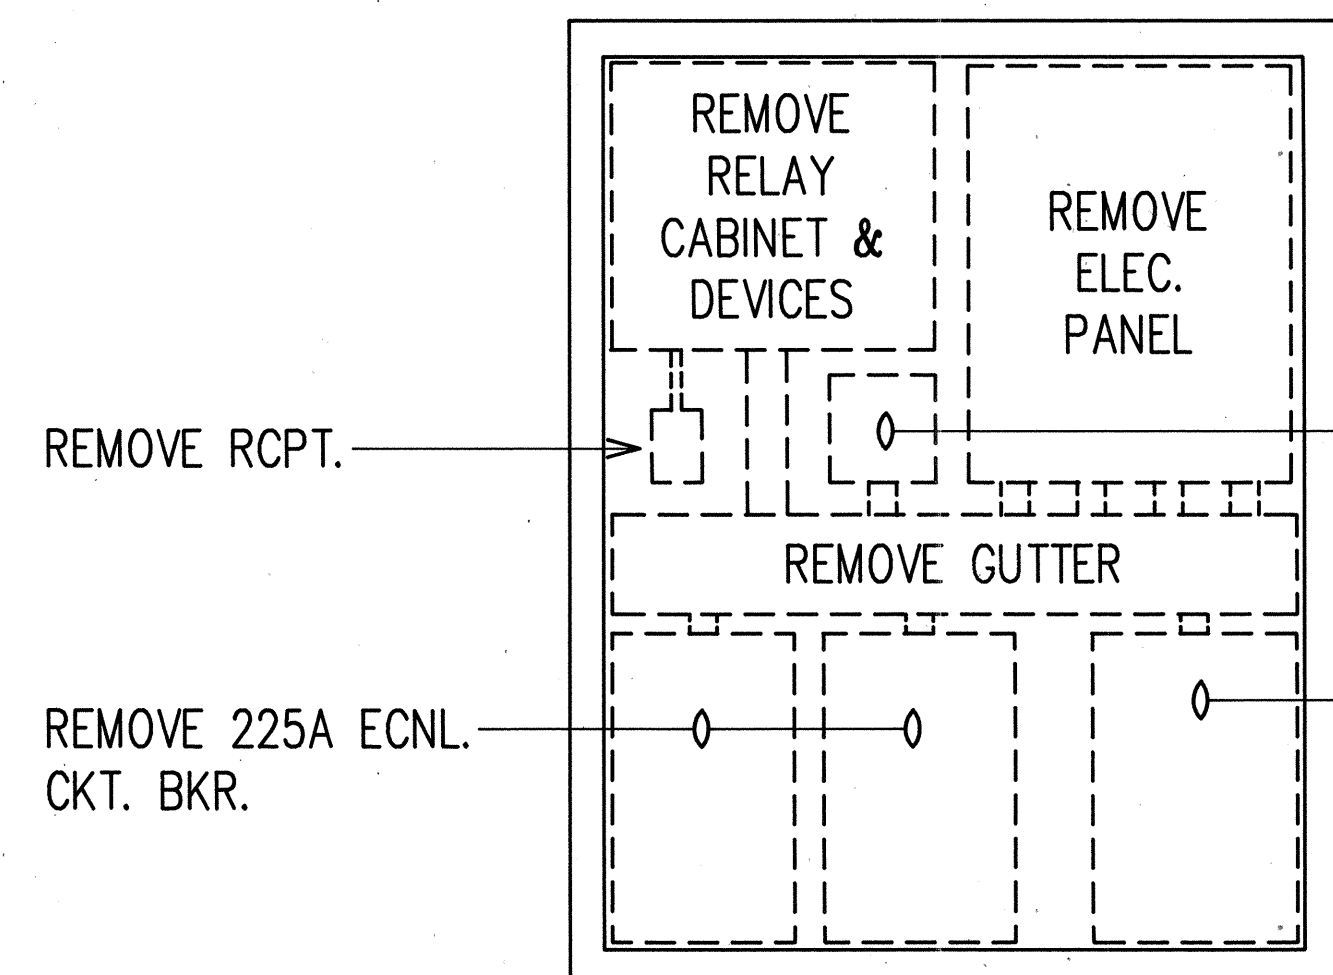

EXST. PORTAL 2

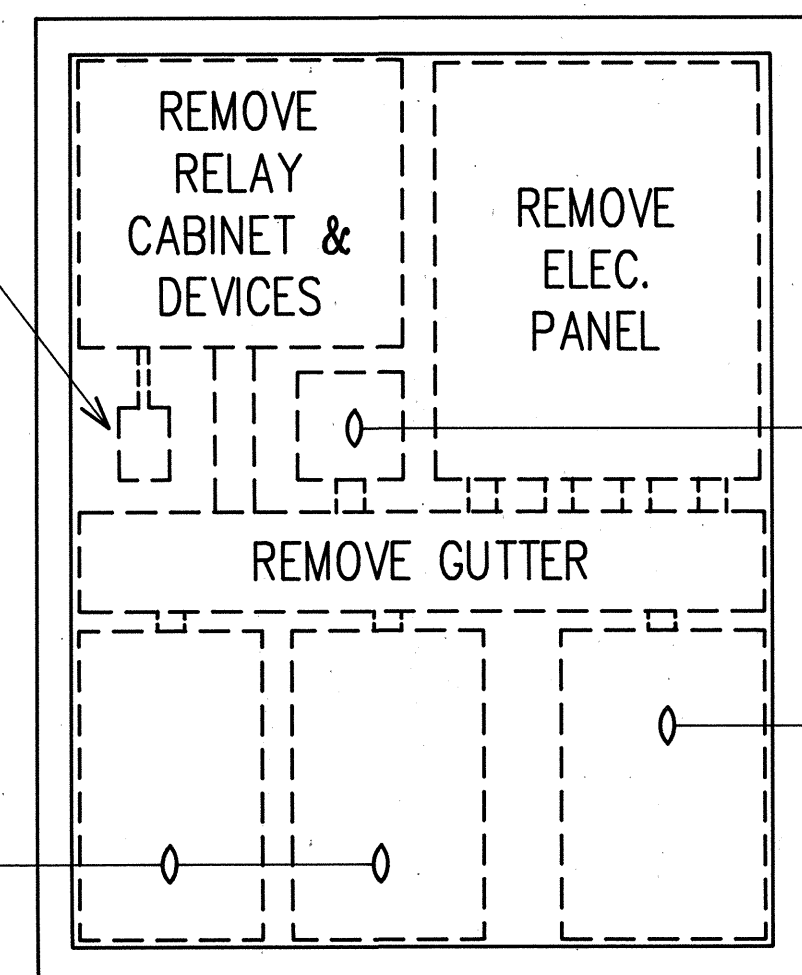

EXST. PORTAL 4

- NOTES: 1. REMOVE CONDUIT NIPPLES & ALL WIRING CONNECTIONS BETWEEN DEVICES SHOWN.
2. CUT, TAPE & PLUG CONDUIT AND WIRING TO WITHIN 2 INCHES OF ENTRY EXST. WALL, FLOOR OR CEIL. ALSO REMOVE ANY J-BOXES OR GUTTERS & ASSOCIATED WIRING.

ELECTRICAL DEMOLITION ELEVATIONS
NOT TO SCALE



THIS WORK WAS PREPARED BY ME OR UNDER MY SUPERVISION.
12/28/87

STATE OF HAWAII
DEPARTMENT OF TRANSPORTATION
HIGHWAYS DIVISION

FLOODLIGHT DETAILS & ELEVATIONS

PALI HIGHWAY TUNNELS
HIGHWAY LIGHTING IMPROVEMENTS
PROJECT NO. 61D-01-85

SCALE: NONE DATE: APR., 1987

SHEET No. 22E OF 29 SHEETS