




FED. ROAD DIST. NO.	STATE	PROJ. NO.	FISCAL YEAR	SHEET NO.	TOTAL SHEETS
HAWAII	HAW.	61CD-01-92M	1992	4	30

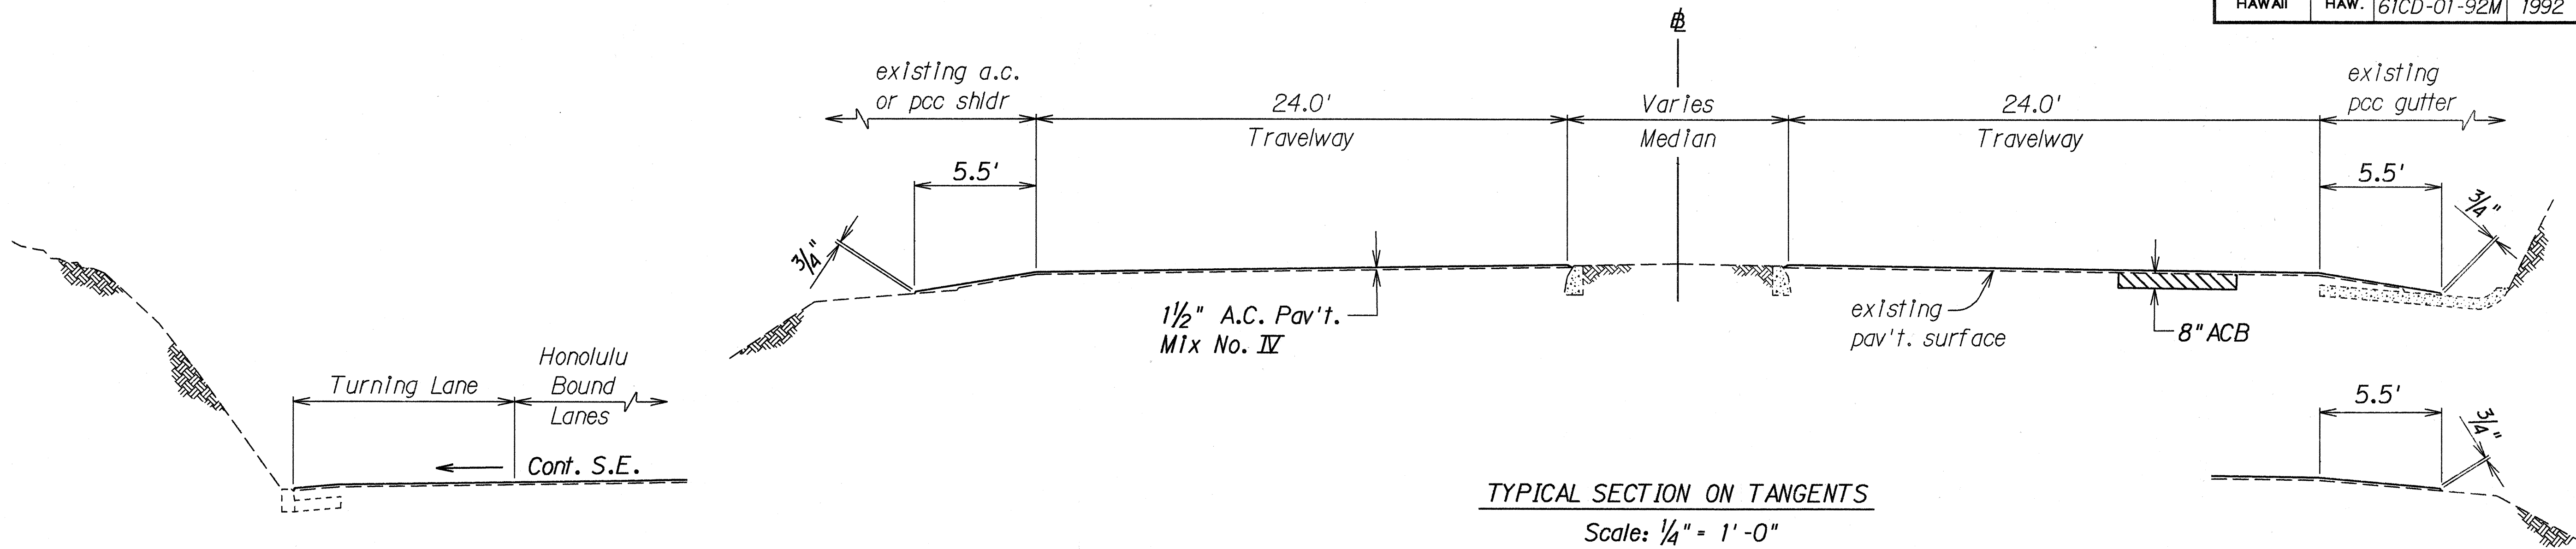

TYPICAL SECTION
 STA. 212+00± to STA. 232+50±
 Scale: 1/4" = 1'-0"

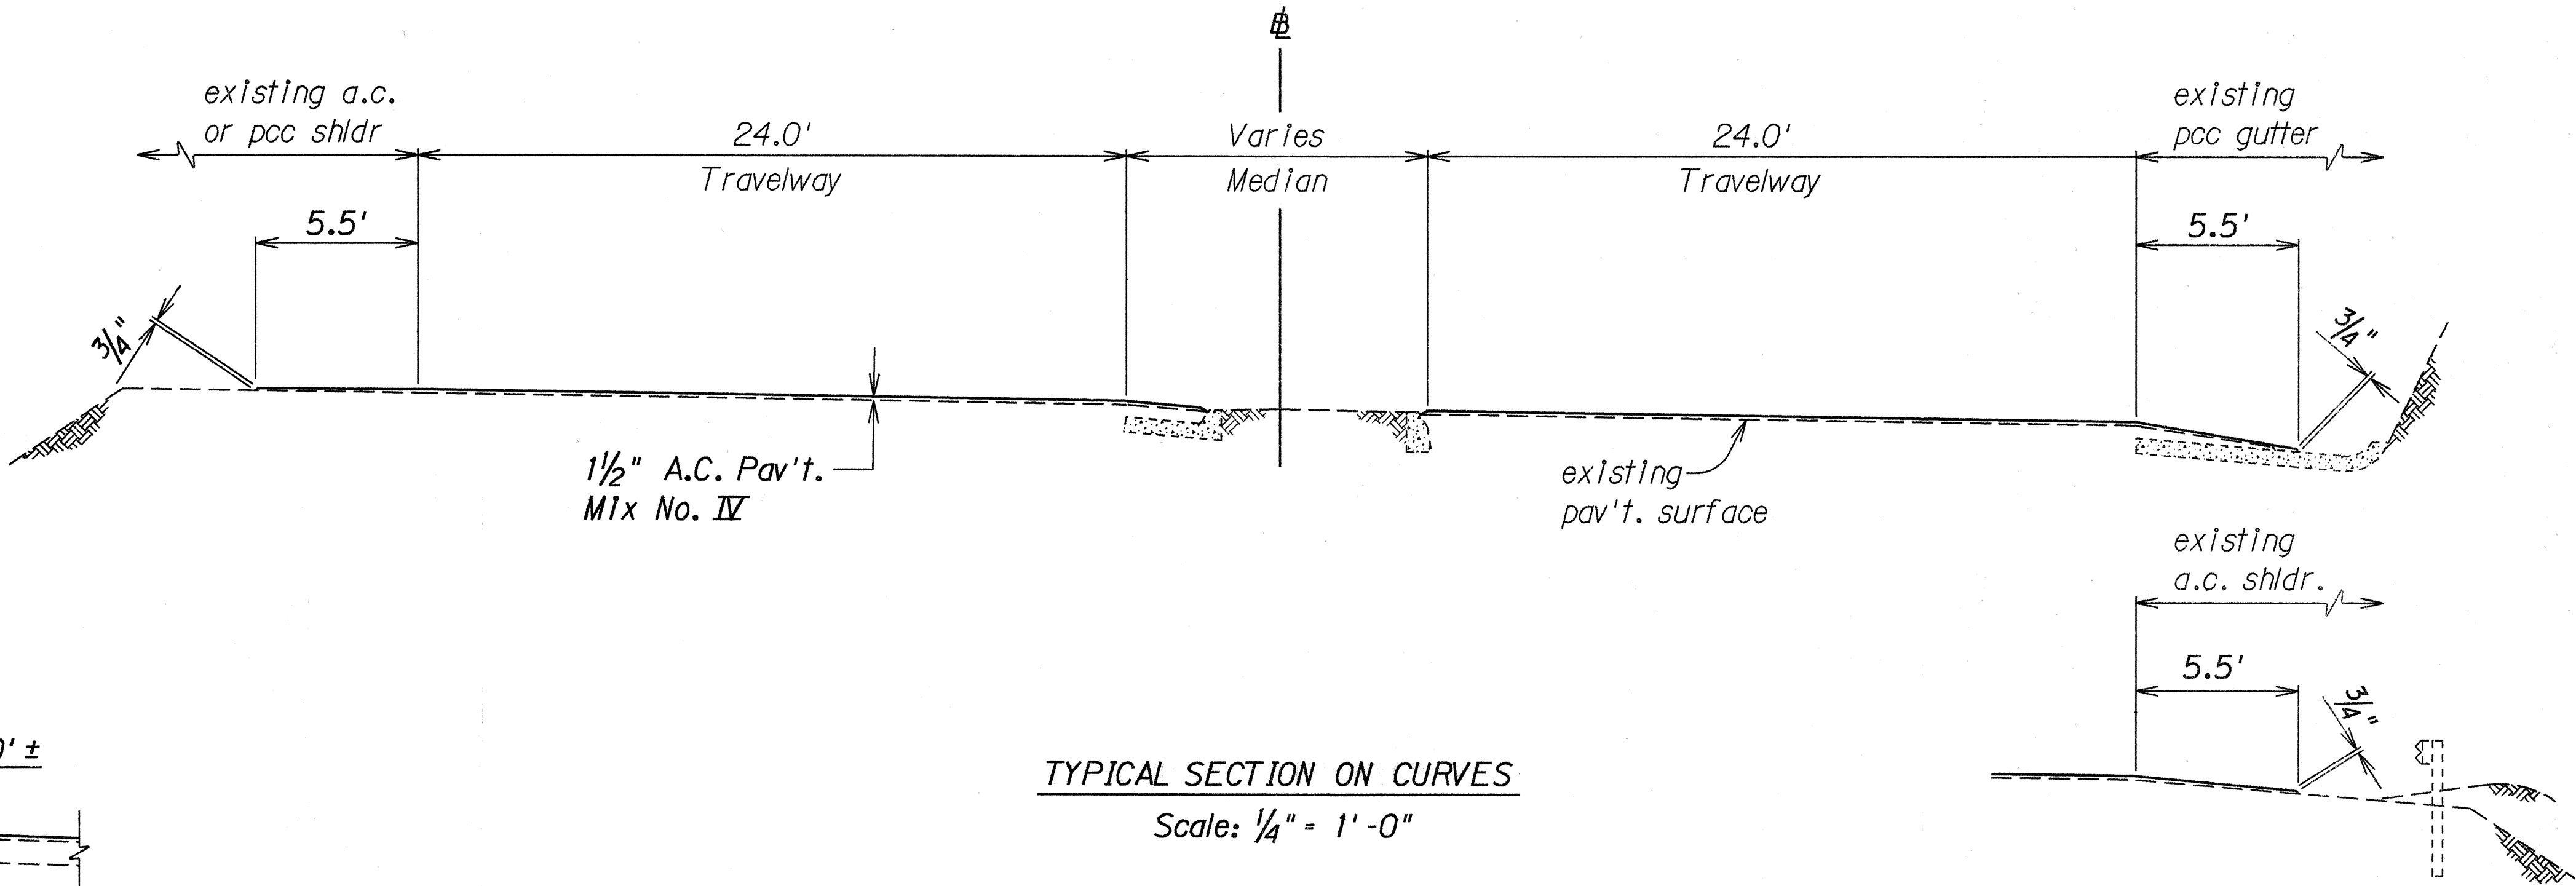

TYPICAL SECTION ON CURVES
 Scale: 1/4" = 1'-0"

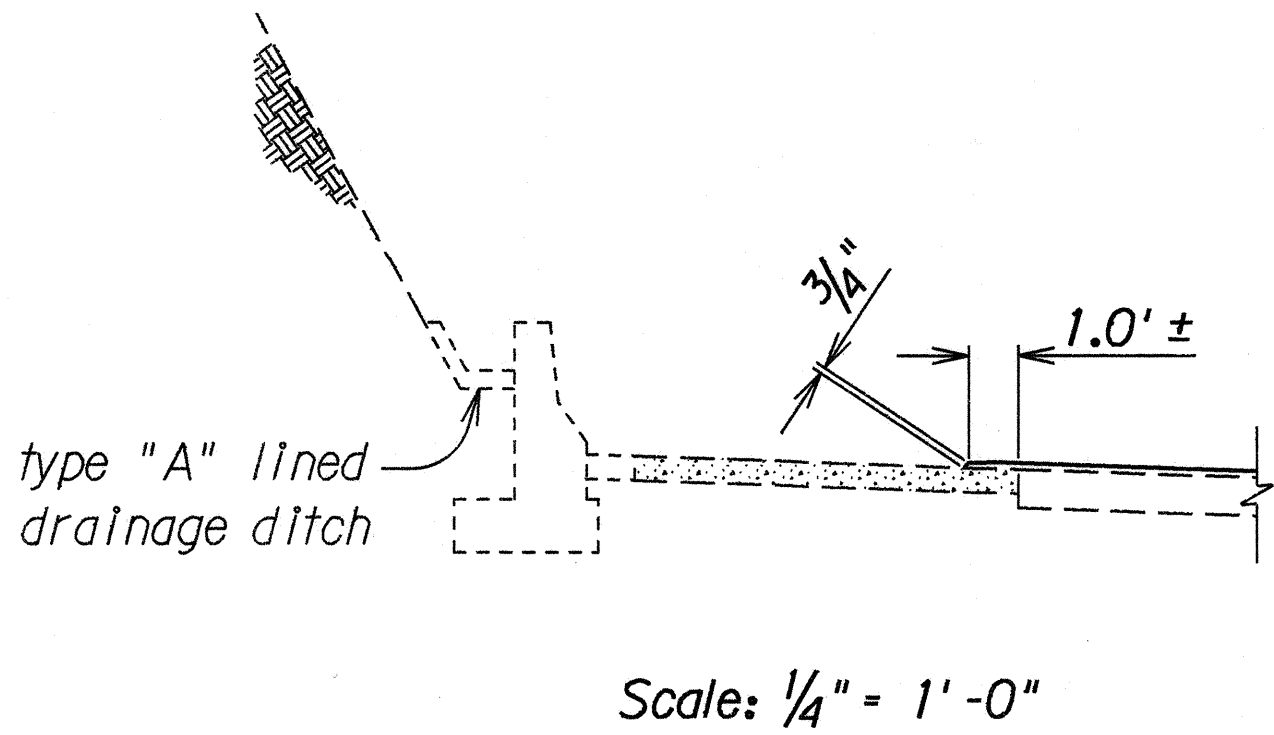

Scale: 1/4" = 1'-0"

KALANIANA'OLE HIGHWAY

STATE OF HAWAII

DEPARTMENT OF TRANSPORTATION

HIGHWAYS DIVISION

TYPICAL SECTIONS

KALANIANA'OLE HIGHWAY & KAILUA ROAD RESURFACING

Castle Junction to Kawaiauli Bridge

Project No. 61CD-01-92M


Scale: As Shown

Date: March, 1992


SHEET No. 1 OF 3 SHEETS

SURVEY PLOTTED BY	DATE
DRAWN BY	
DESIGNED BY	
QUANTITIES BY	
CHECKED BY	
ORIGINAL PLAN	
NOTE BOOK	
No.	


FED. ROAD DIST. NO.	STATE	PROJ. NO.	FISCAL YEAR	SHEET NO.	TOTAL SHEETS
HAWAII	HAW.	61CD-01-92M	1992	5	30

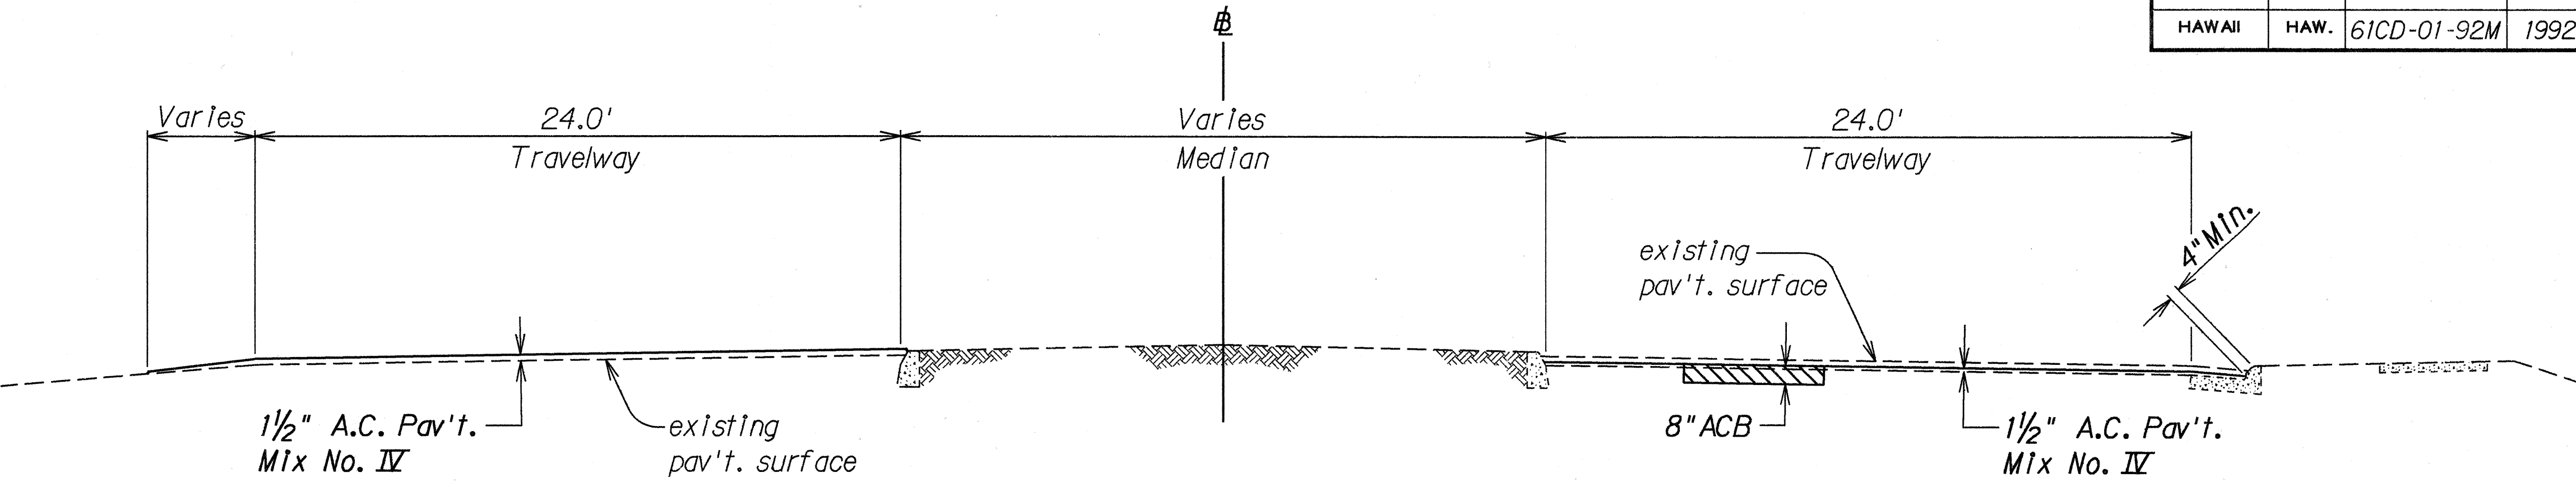


TYPICAL SECTION ON TANGENTS
Scale: 1/4" = 1'-0"

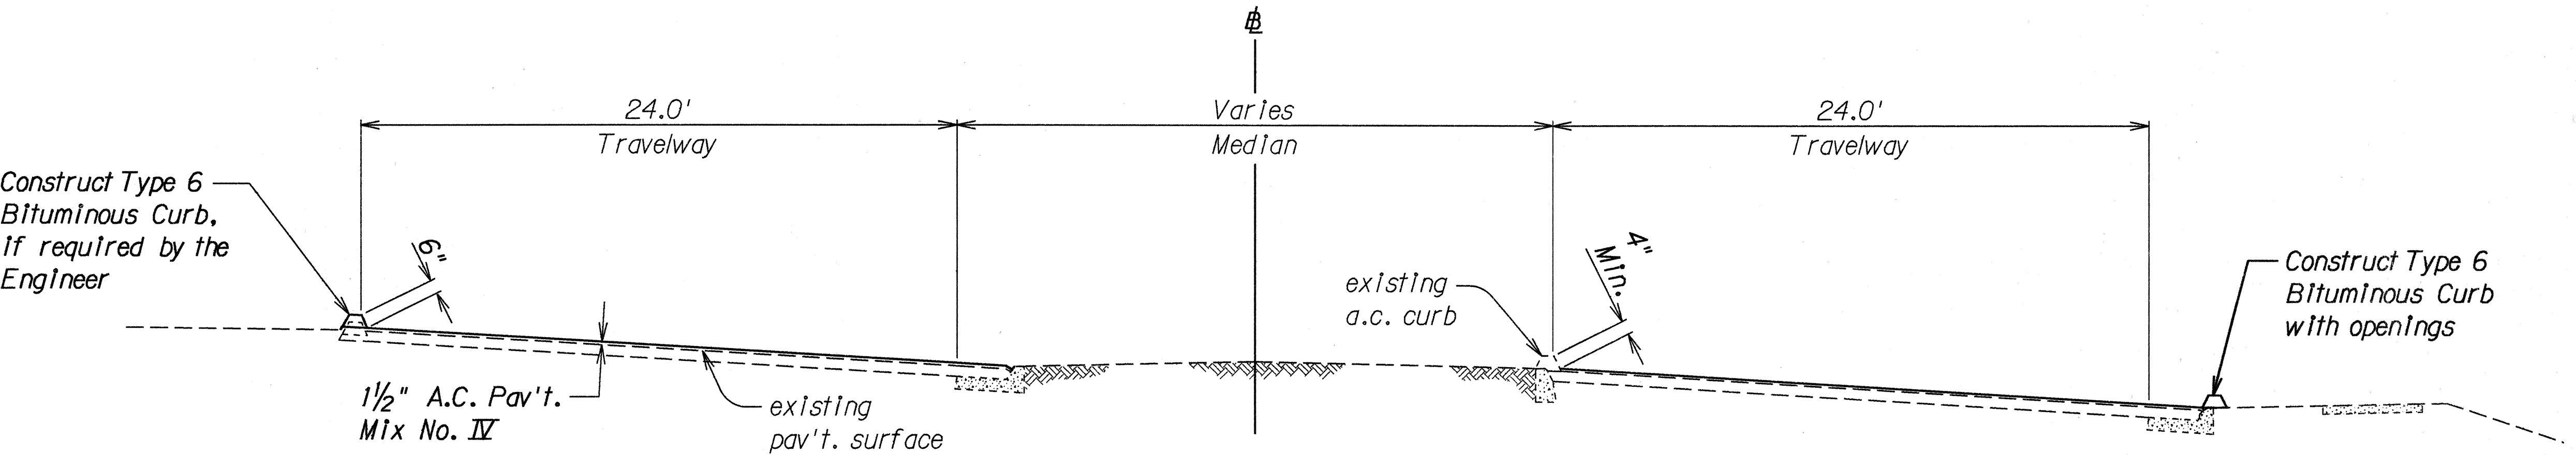


TYPICAL SECTION ON CURVES
Scale: 1/4" = 1'-0"

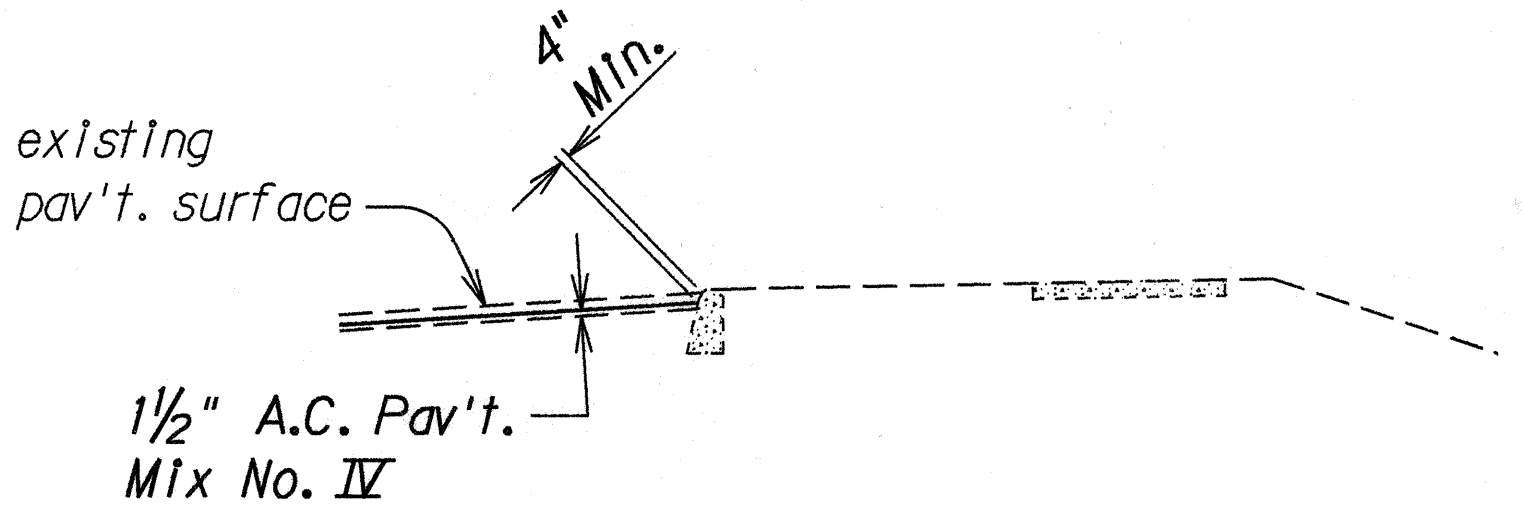

KAILUA ROAD

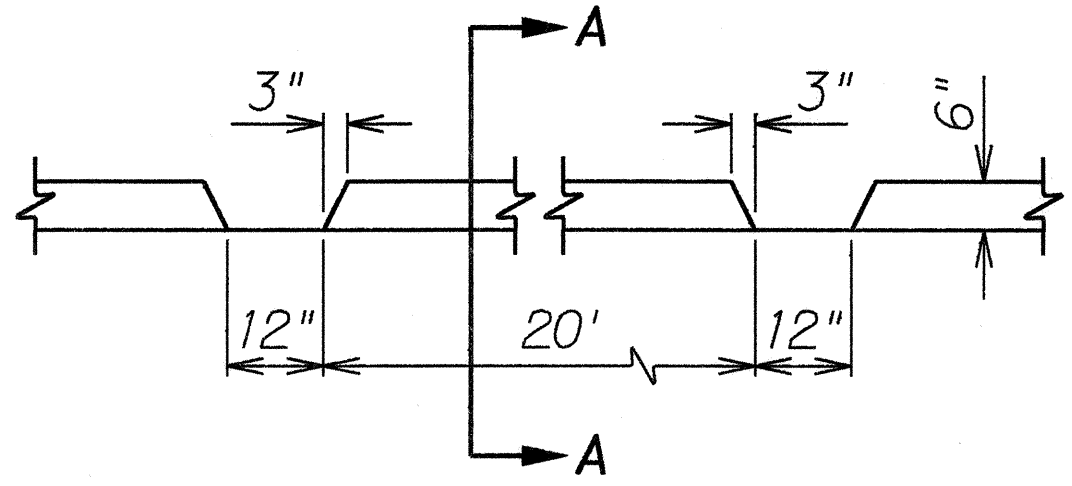

ELEVATION DETAIL
GAP IN BITUMINOUS CURB, TYPE 6
NTS

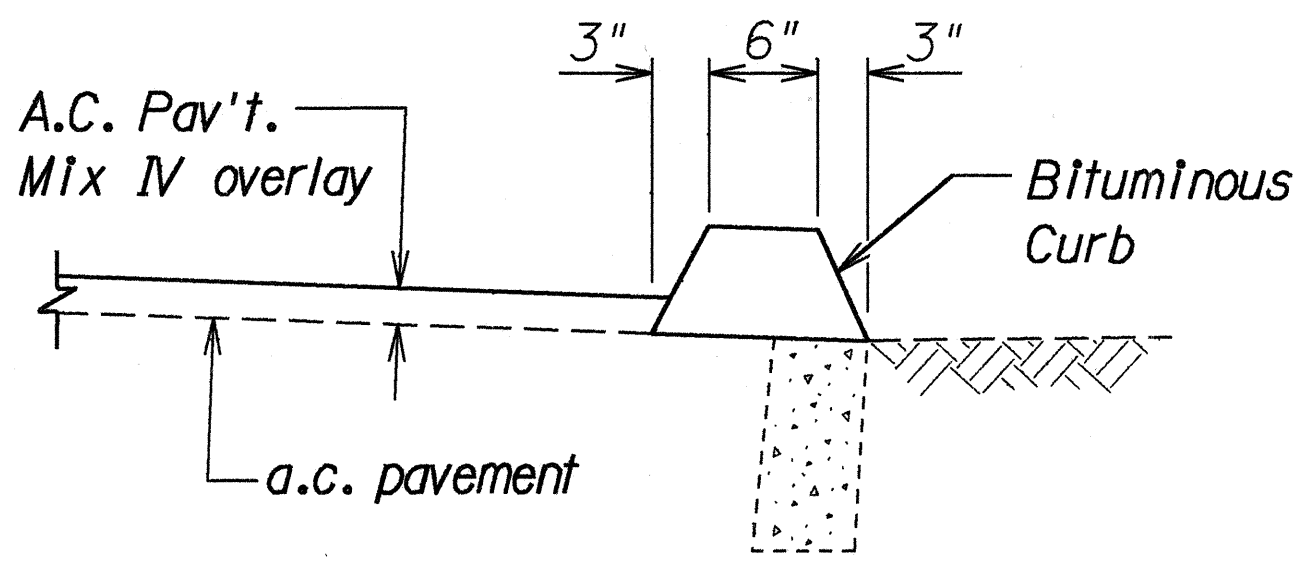

SECTION A-A
NTS


STATE OF HAWAII
DEPARTMENT OF TRANSPORTATION
HIGHWAYS DIVISION

TYPICAL SECTIONS

KALANIANA'OLE HIGHWAY & KAILUA ROAD RESURFACING
Castle Junction to Kawaʻnui Bridge
Project No. 61CD-01-92M


Scale: As Shown
Date: March, 1992
SHEET No. 2 OF 3 SHEETS

FED. ROAD DIST. NO.	STATE	PROJ. NO.	FISCAL YEAR	SHEET NO.	TOTAL SHEETS
HAWAII	HAW.	61CD-01-92M	1992	6	30

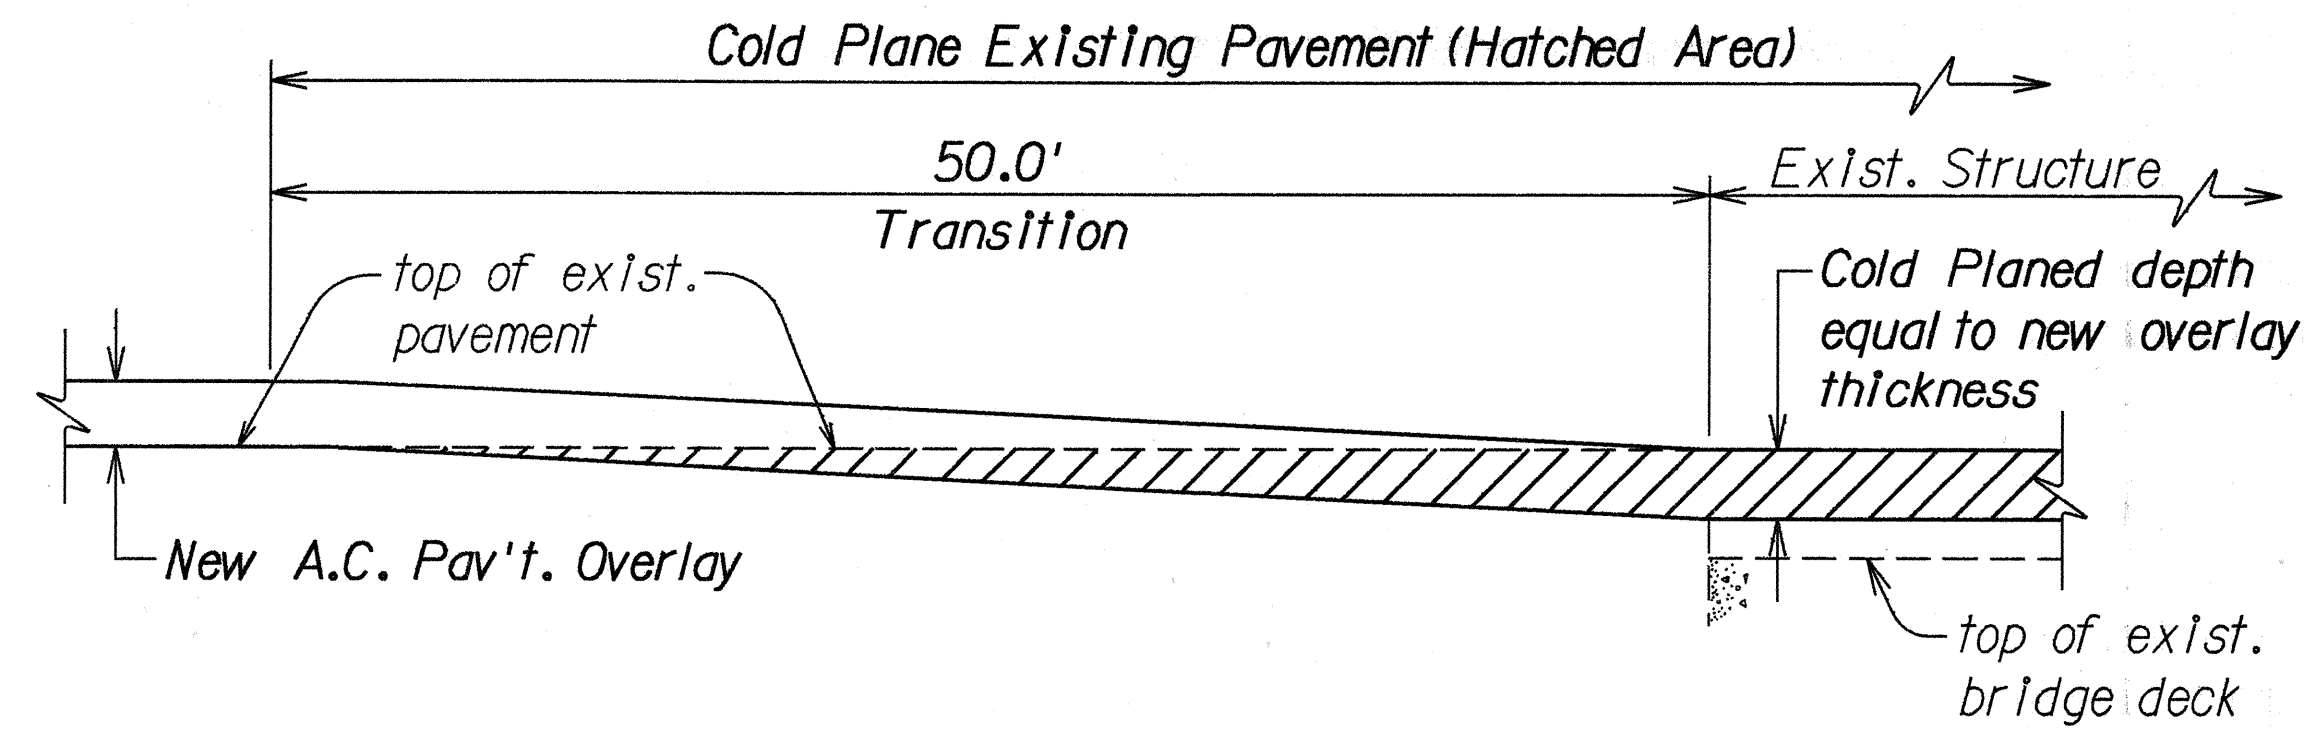


**COLD PLANED TRANSITION AND RESURFACING
OVER EXISTING STRUCTURE DETAIL**

Not to Scale

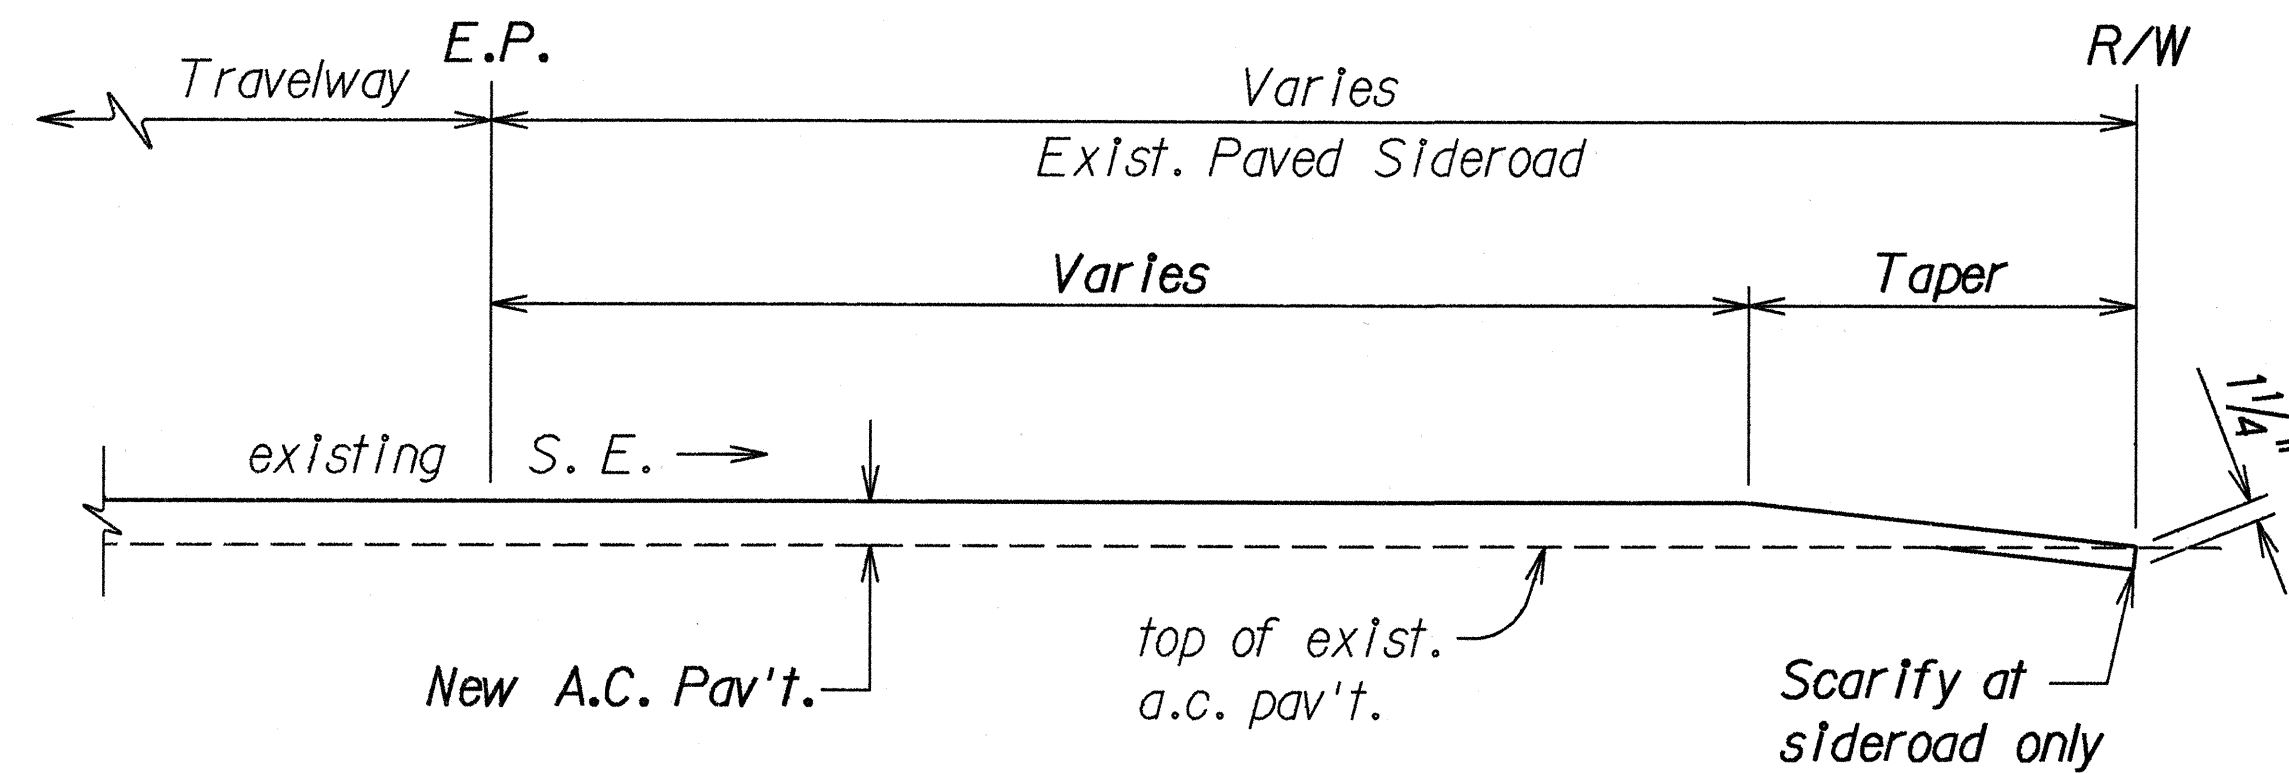


**A.C. RESURFACING AT
PAVED SIDEROAD DETAIL**

Not To Scale

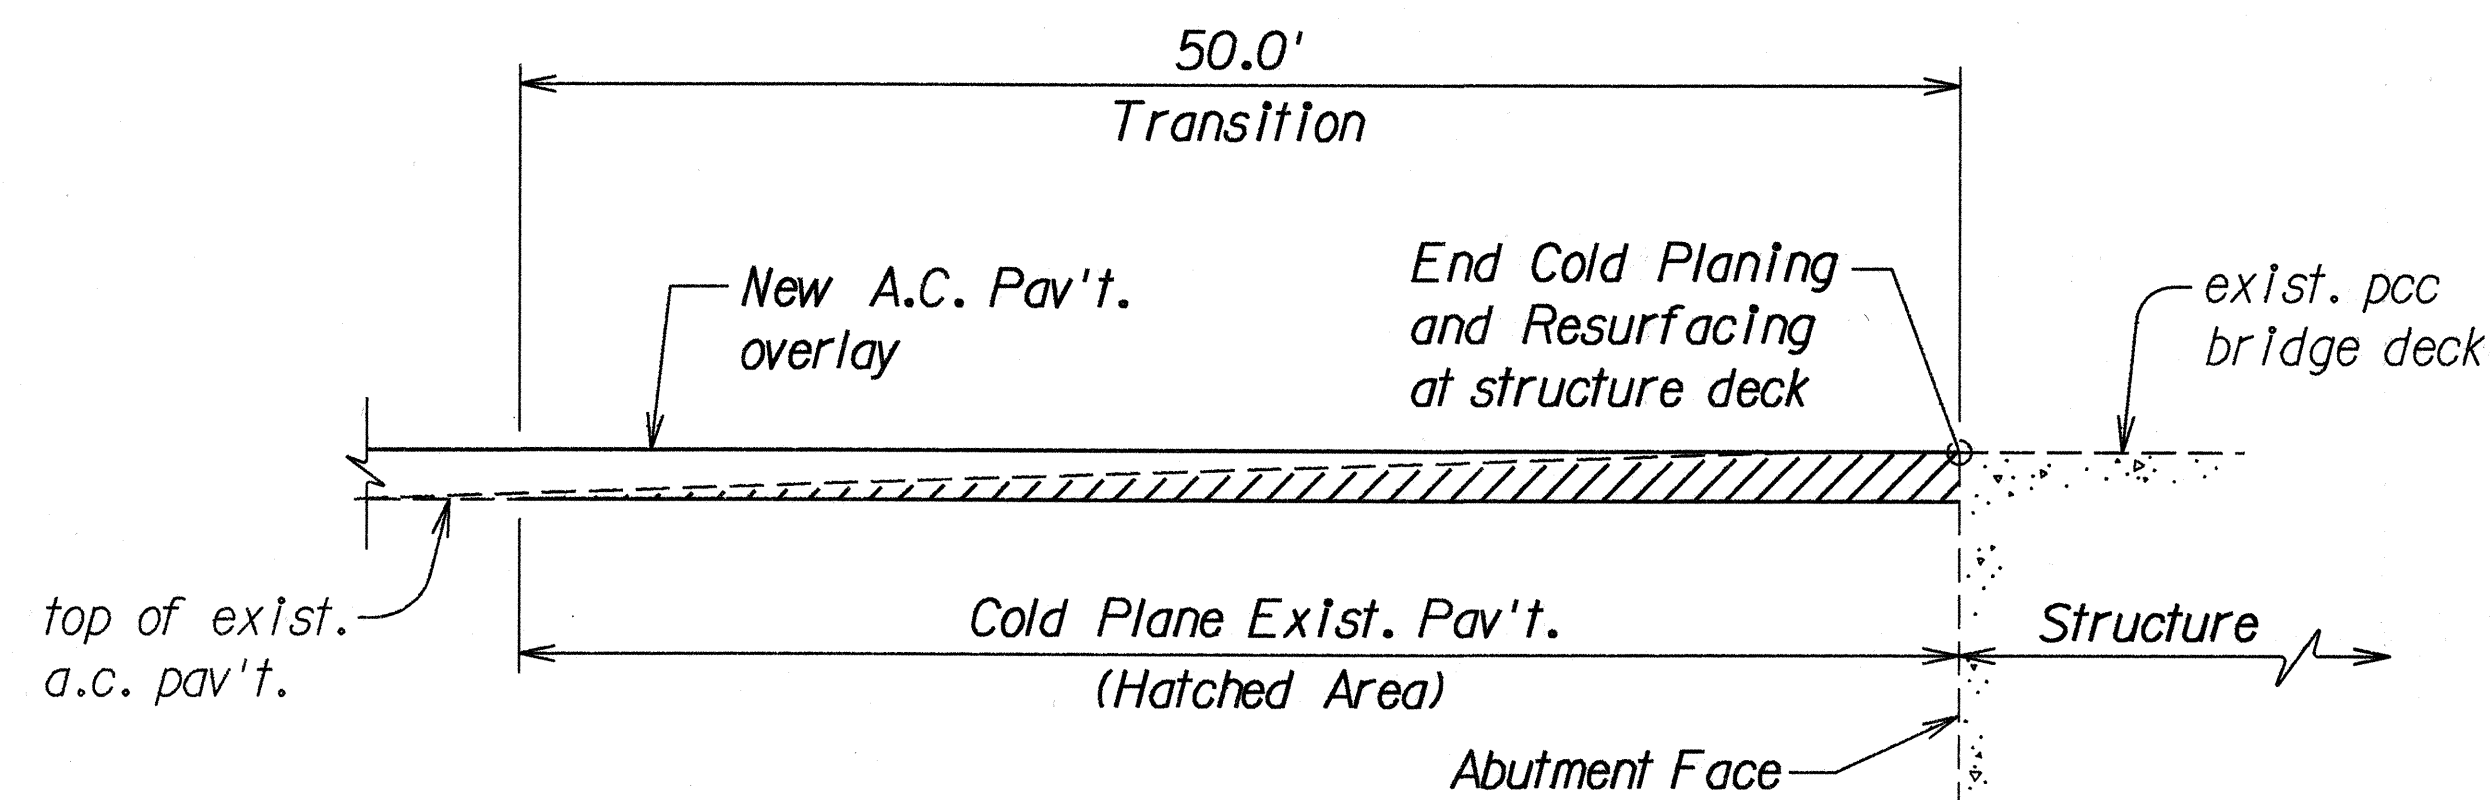


**COLD PLANED TRANSITION AND RESURFACING
AT EXISTING PCC STRUCTURE DECK DETAIL**

Not To Scale

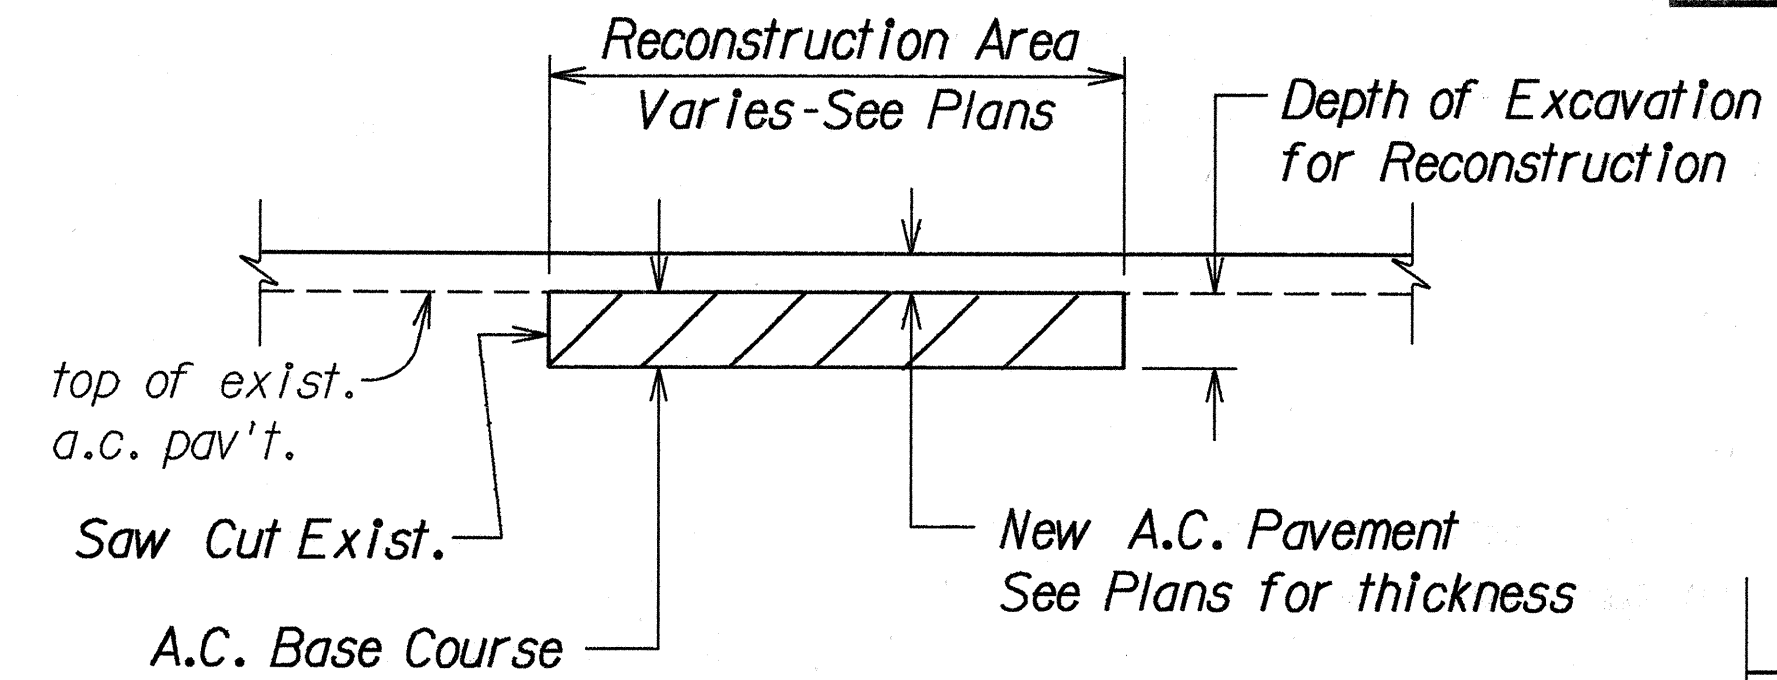


A.C. PAVEMENT RECONSTRUCTION DETAIL

Not To Scale

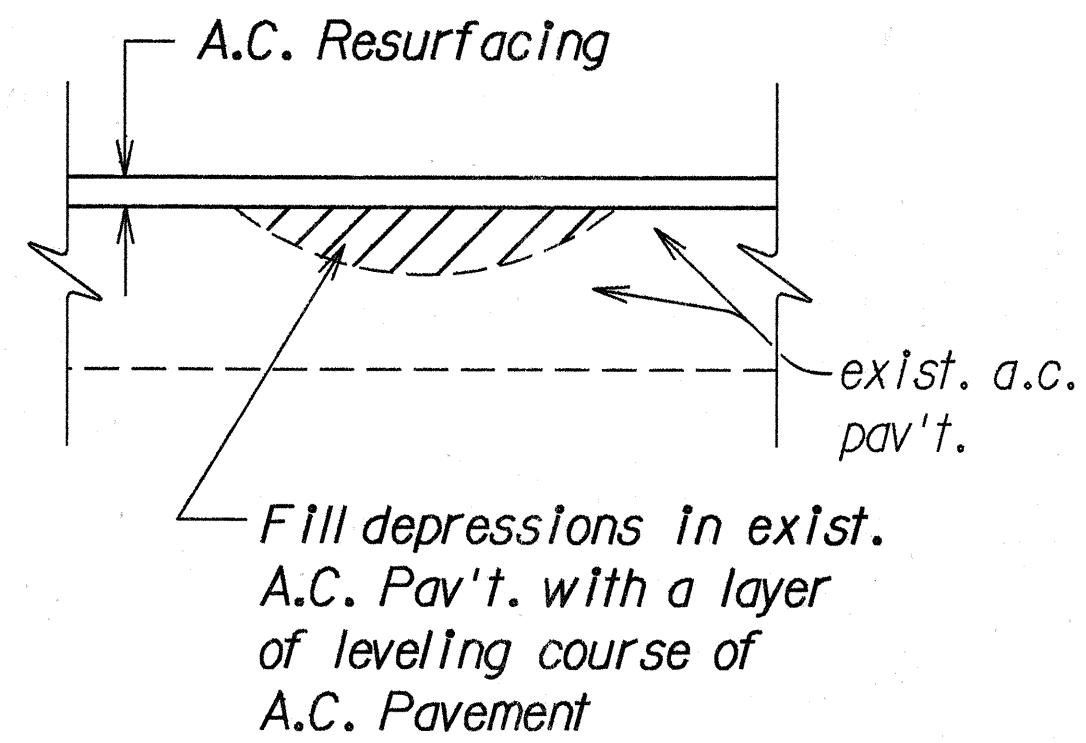


LEVELING COURSE DETAIL

Not To Scale

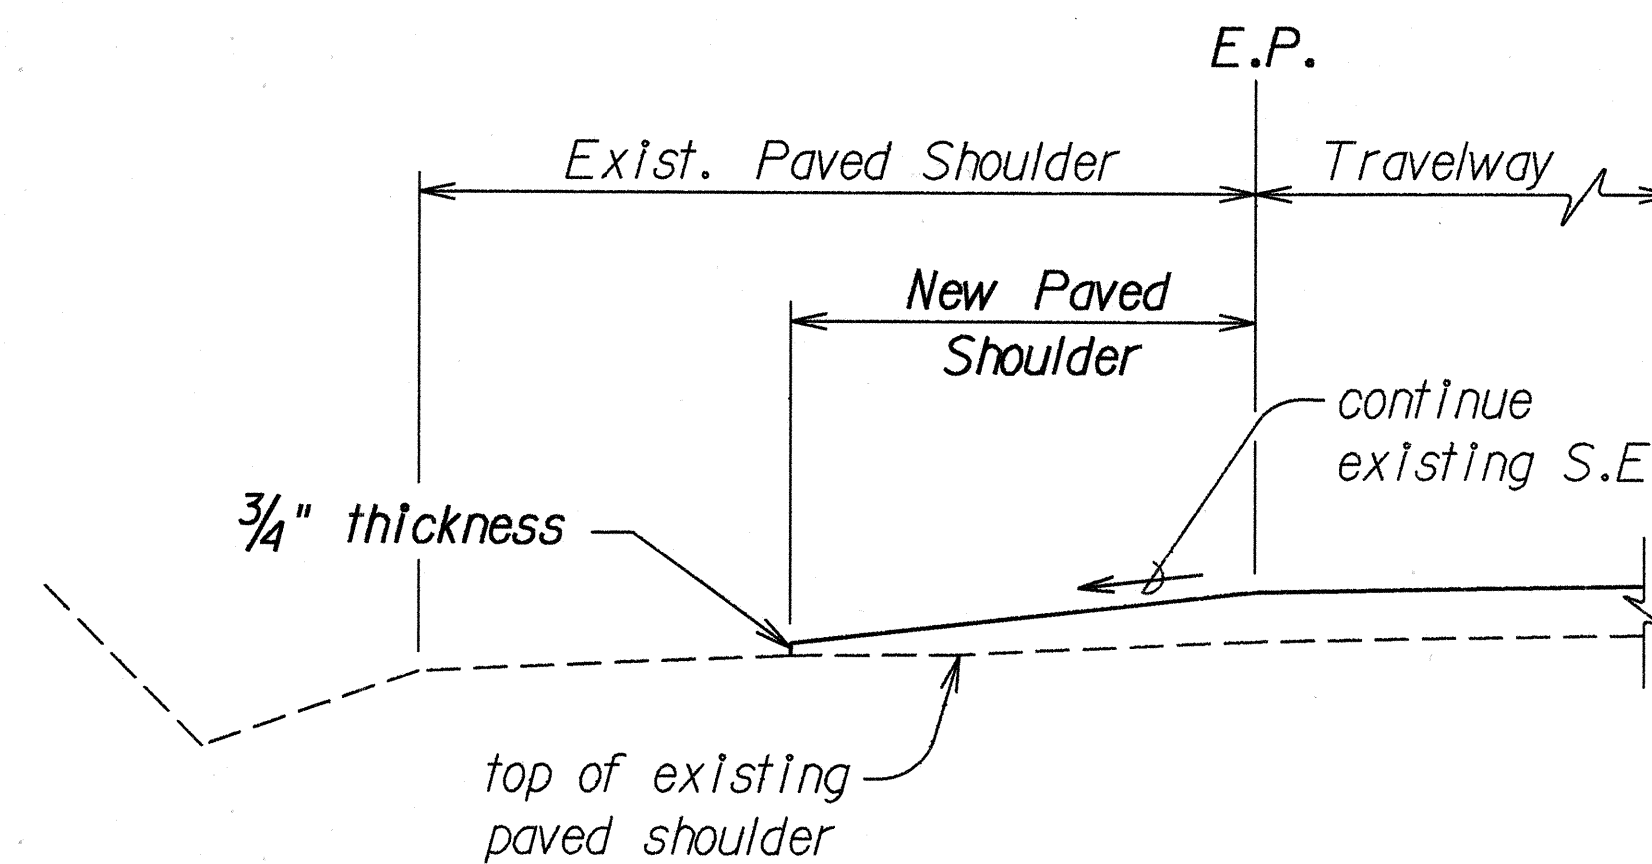


**TYPICAL RESURFACING
AT PAVED SHOULDER DETAIL**

Not To Scale

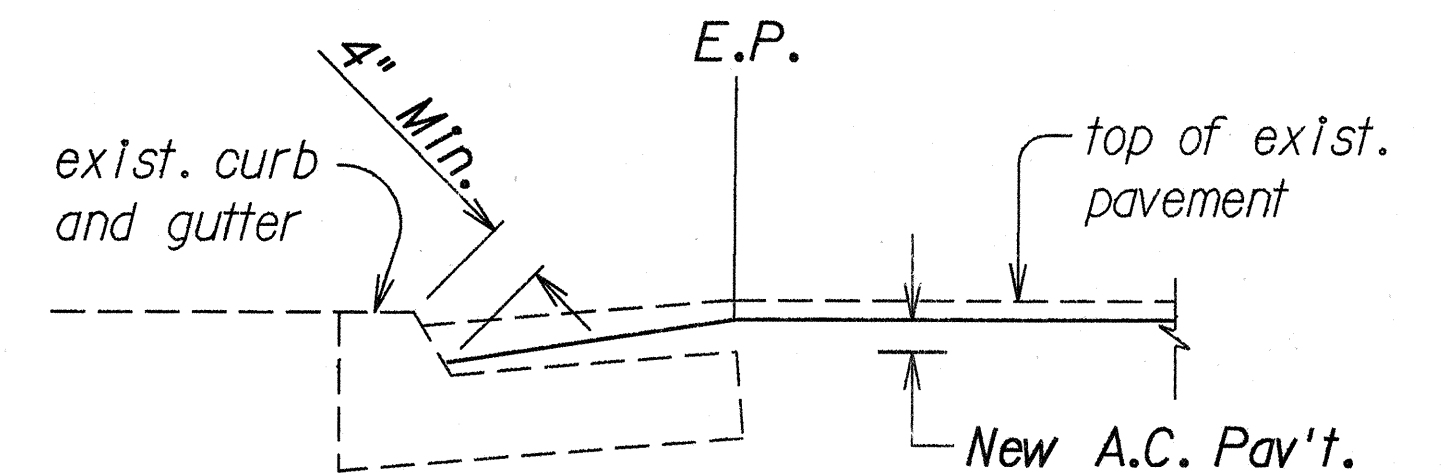

**TYPICAL SECTION A.C. PAVING
AT CURB AND GUTTER DETAIL**

Not To Scale

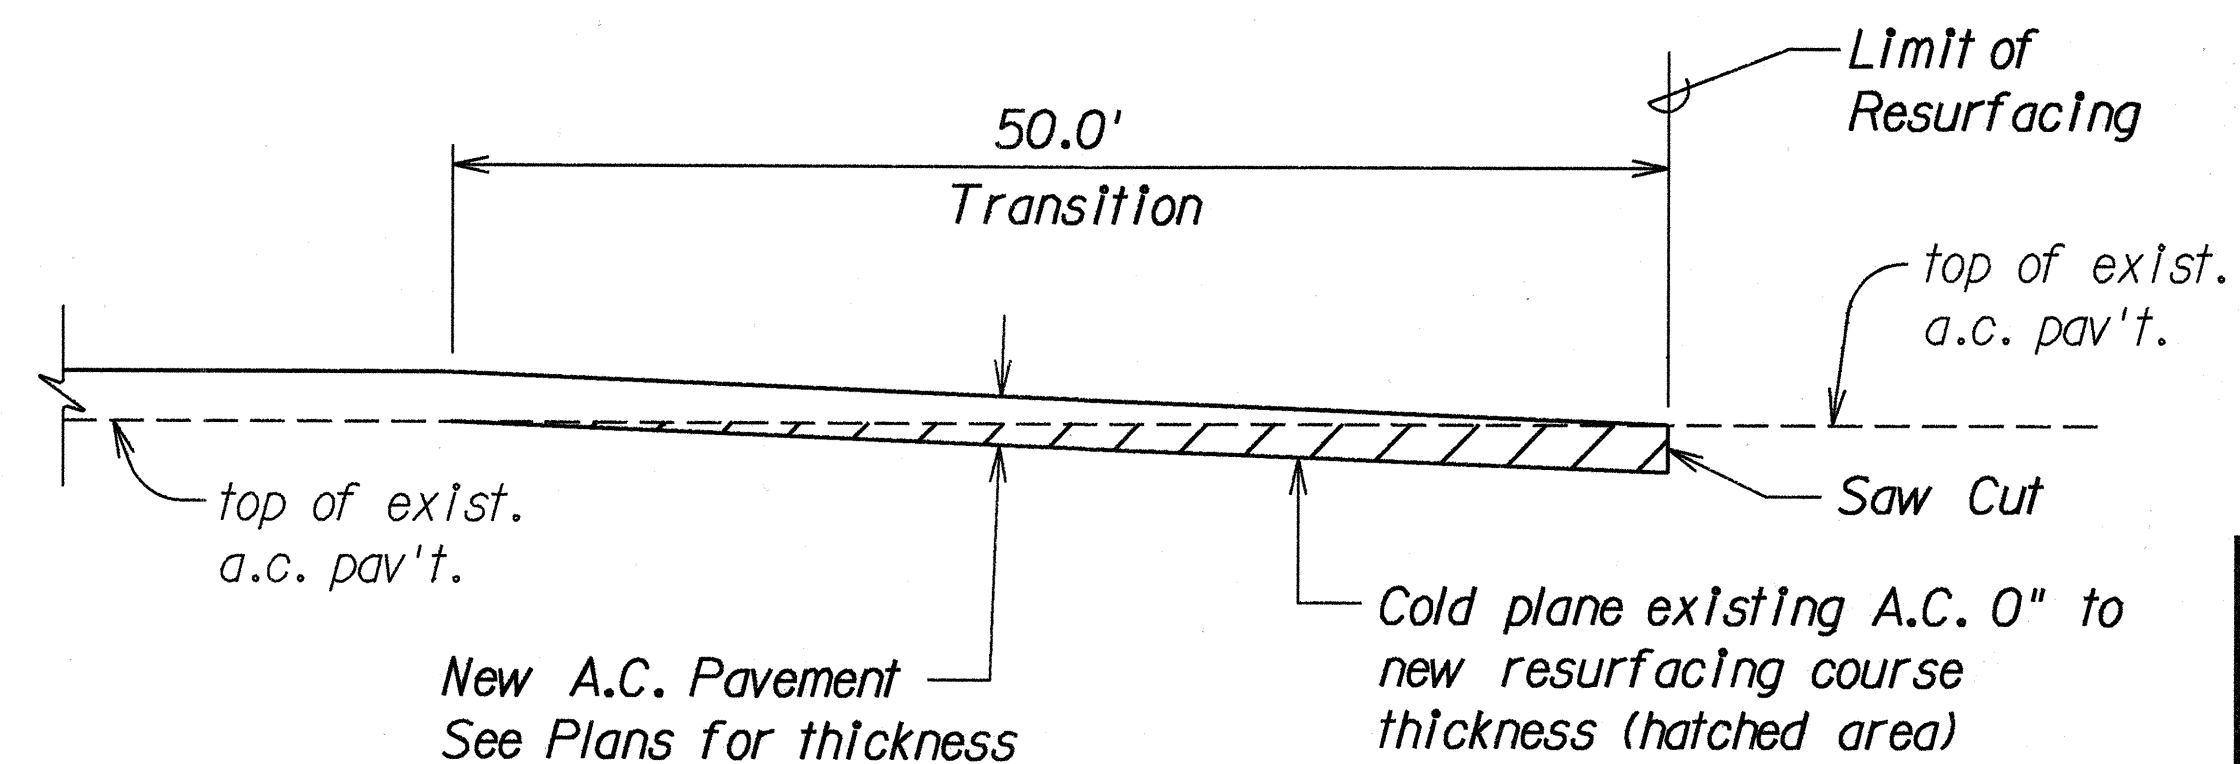

**COLD PLANED TRANSITION
TO EXISTING A.C. PAVEMENT DETAIL**

Not To Scale

STATE OF HAWAII
DEPARTMENT OF TRANSPORTATION
HIGHWAYS DIVISION

PAVING DETAILS

**KALANIANA'OLE HIGHWAY &
KAILUA ROAD RESURFACING**

Castle Junction to Kawaiauli Bridge

Project No. 61CD-01-92M

Scale: As Shown Date: April, 1992

SHEET No. 3 OF 3 SHEETS