


FED. ROAD DIST. NO.	STATE	FEDERAL AID PROJ. NO.	FISCAL YEAR	SHEET NO.	TOTAL SHEETS
HAWAII	HAW.	STP-061-1(30)	1993	10	41

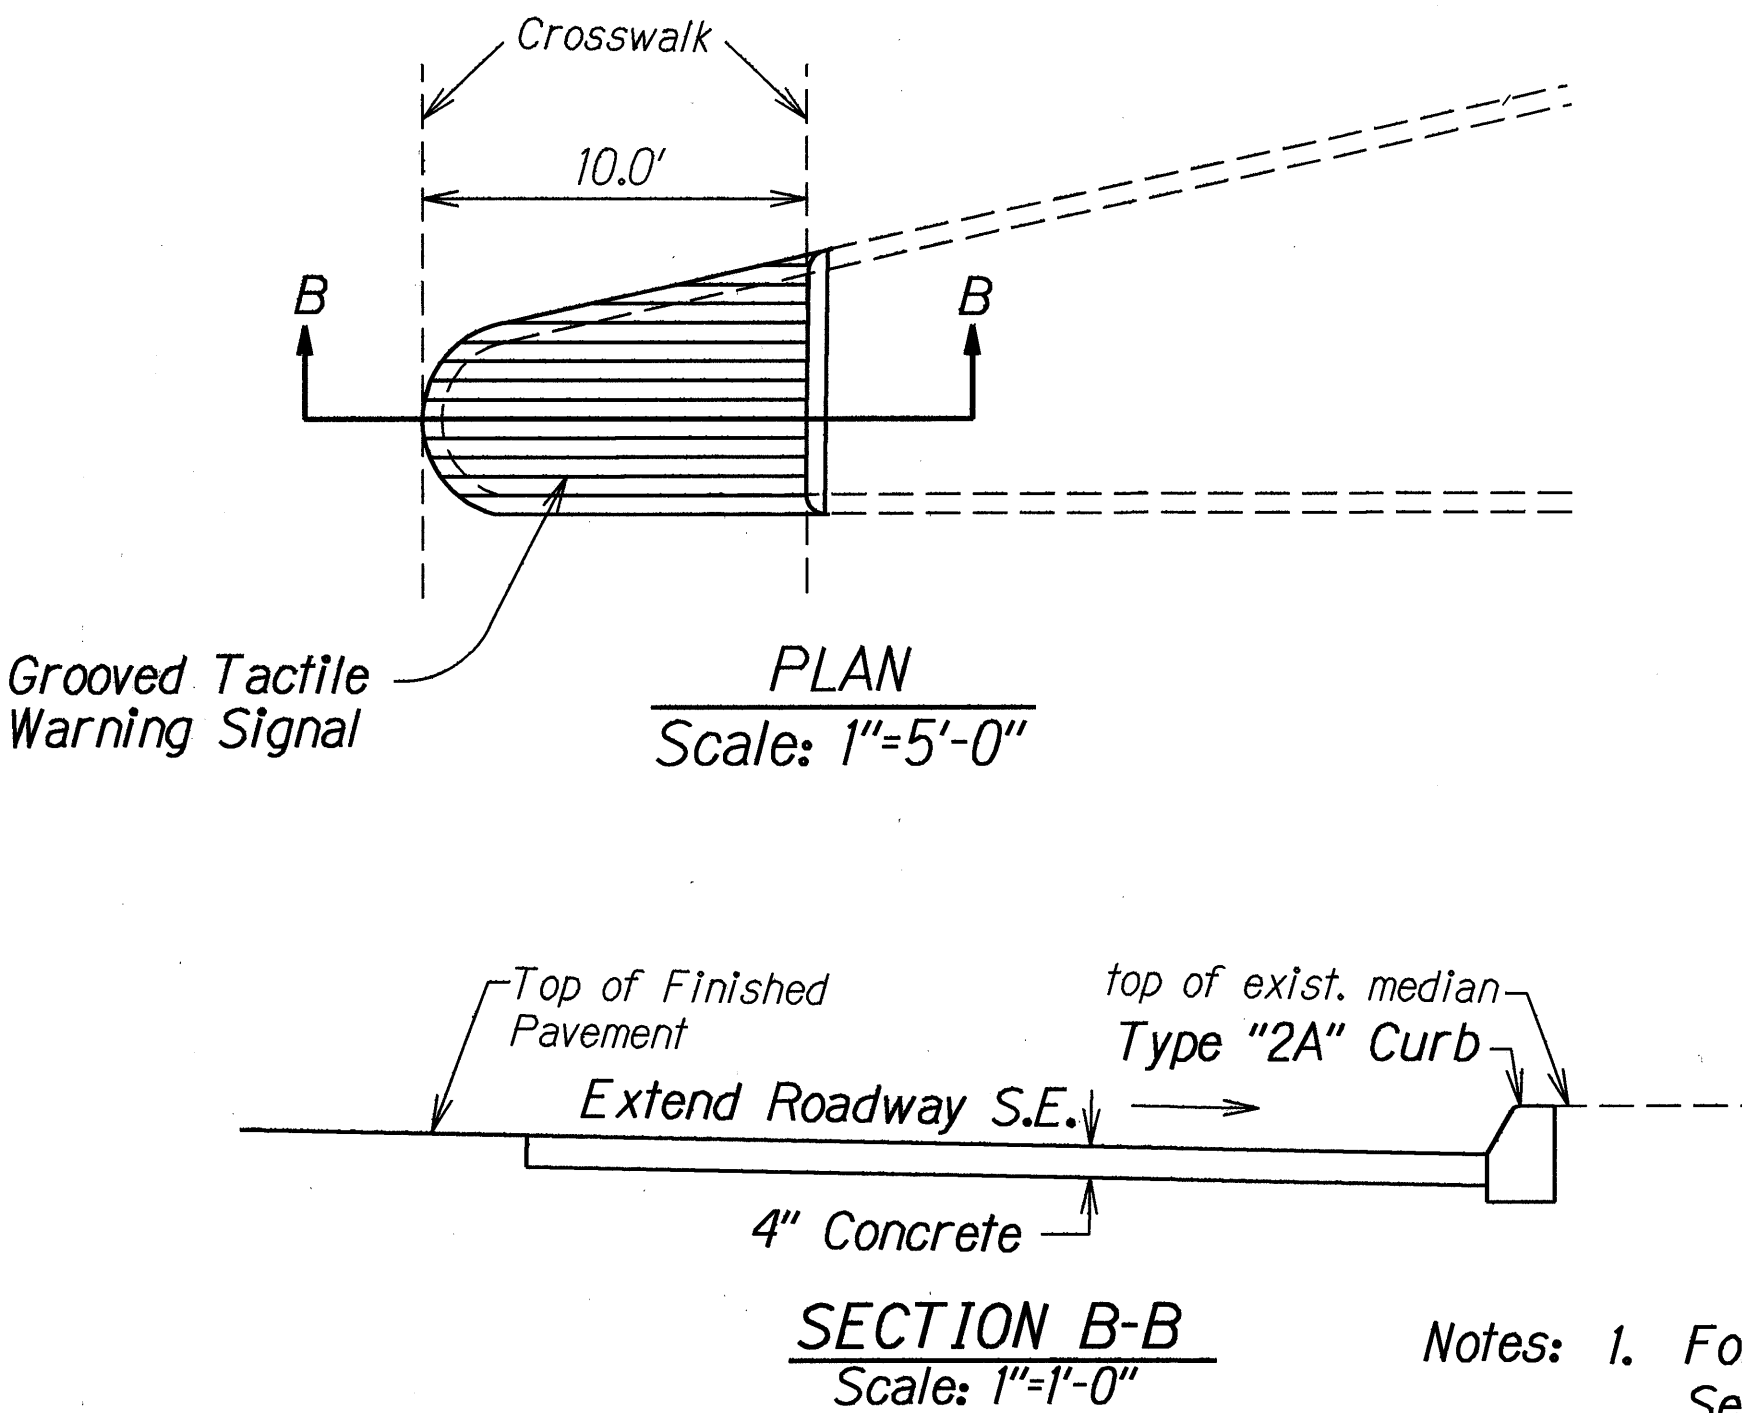

- Notes: 1. For additional details, refer to figures on Section 650 - Wheelchair Ramps of the Special Provisions.
2. Type 2A curbing incidental to the wheelchair ramp.

WHEELCHAIR RAMP, TYPE "C" MODIFIED
AT STATION 93+12±

NOTE: Wheelchair ramps shall be constructed according to figures shown in Section 650 - Wheelchair Ramps of the Special Provisions. Do not use Standard plans TE 68 & TE 69.

WHEELCHAIR RAMP SCHEDULE		
LOCATION	STATION	WHEELCHAIR RAMP
PALI HWY.	88+65±	TYPE "C"
PALI HWY.	88+65± Rt.	TYPE "D"
PALI HWY.	92+35± Rt.	TYPE "D"
PALI HWY.	93+10± Rt.	TYPE "D"
PALI HWY.	93+10±	TYPE "C" MODIFIED
PALI HWY.	108+10± Rt.	TYPE "D"
PALI HWY.	113+40± Rt.	TYPE "A"
PALI HWY.	113+80± Lt.	TYPE "B"
PALI HWY.	113+90± Rt.	TYPE "A"
PALI HWY.	114+20± Lt.	TYPE "D"

ORIGINAL PLAN	SURVEY PLOTTED BY	DATE
NOTE BOOK	DRAWN BY	4/22/93
	TRACED BY	
	DESIGNED BY	
	REVIEWED BY	
	CHECKED BY	

STATE OF HAWAII
DEPARTMENT OF TRANSPORTATION
HIGHWAYS DIVISION

**WHEELCHAIR RAMP DETAIL
& SCHEDULE**

PALI HIGHWAY RESURFACING
Vineyard Boulevard to Country Club Road
F.A. Project No. STP-061-1(30)

Scale: As Shown
Date: Apr 11, 1993

SHEET No. 1 OF 1 SHEETS