


TRAFFIC SIGNAL STANDARD TRAFFIC CCTV CAMERA INSTALLATION DETAIL E-13 NOT TO SCALE

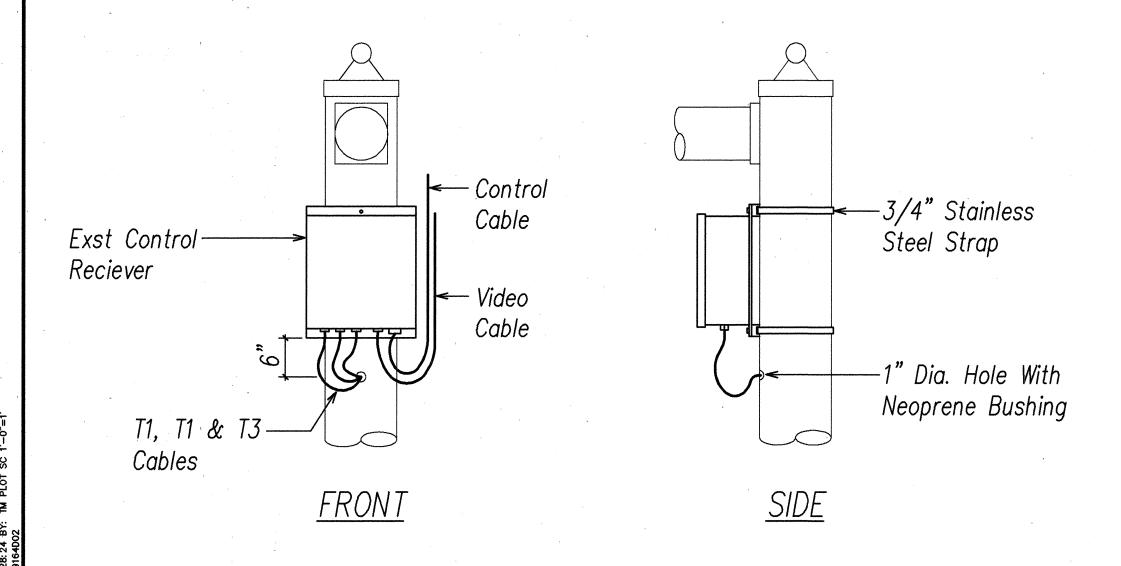

B RECIEVER DETAIL

E-13 NOT TO SCALE

TYPE OF CABLES FOR INSTALLATION	
ITEM	DESCRIPTION
T1 .	Video Coaxial & 4-#22 Control
T2	3-#14 SVT Power
73	24 Strand Fiberoptic Cable



THIS WORK WAS PREPARED BY ME OR ONDER MY SUPERVISION.

STATE OF HAWAII
DEPARTMENT OF TRANSPORTATION
HIGHWAYS DIVISION

CCTV SYSTEM INSTALLATION DETAIL

PALI HIGHWAY INTERSECTION IMPROVEMENTS

AT JACK LANE

PROJECT NO. STP-061-1(34)

Scale: AS NOTED Date:

SHEET No. E-13 OF 13 SHEETS

35