


FED. ROAD DIST. NO.	STATE	PROJ. NO.	FISCAL YEAR	SHEET NO.	TOTAL SHEETS
HAWAII	HAW.	61B-01-98	1999	16	18

EARTHWORK SUMMARY

FOR PALI HIGHWAY

TOTAL EXCAVATION = 481 C.Y.


TOTAL EMBANKMENT = 0 C.Y.

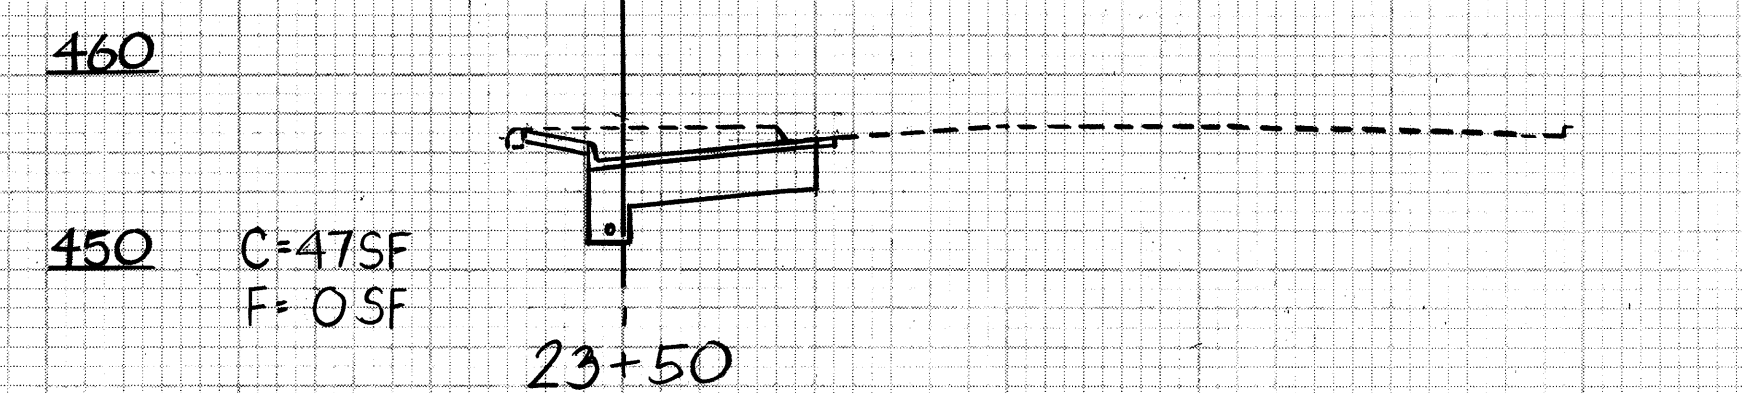


EXC = 82 CY
EMB = 0 CY





EXC = 73 CY
EMB = 0 CY

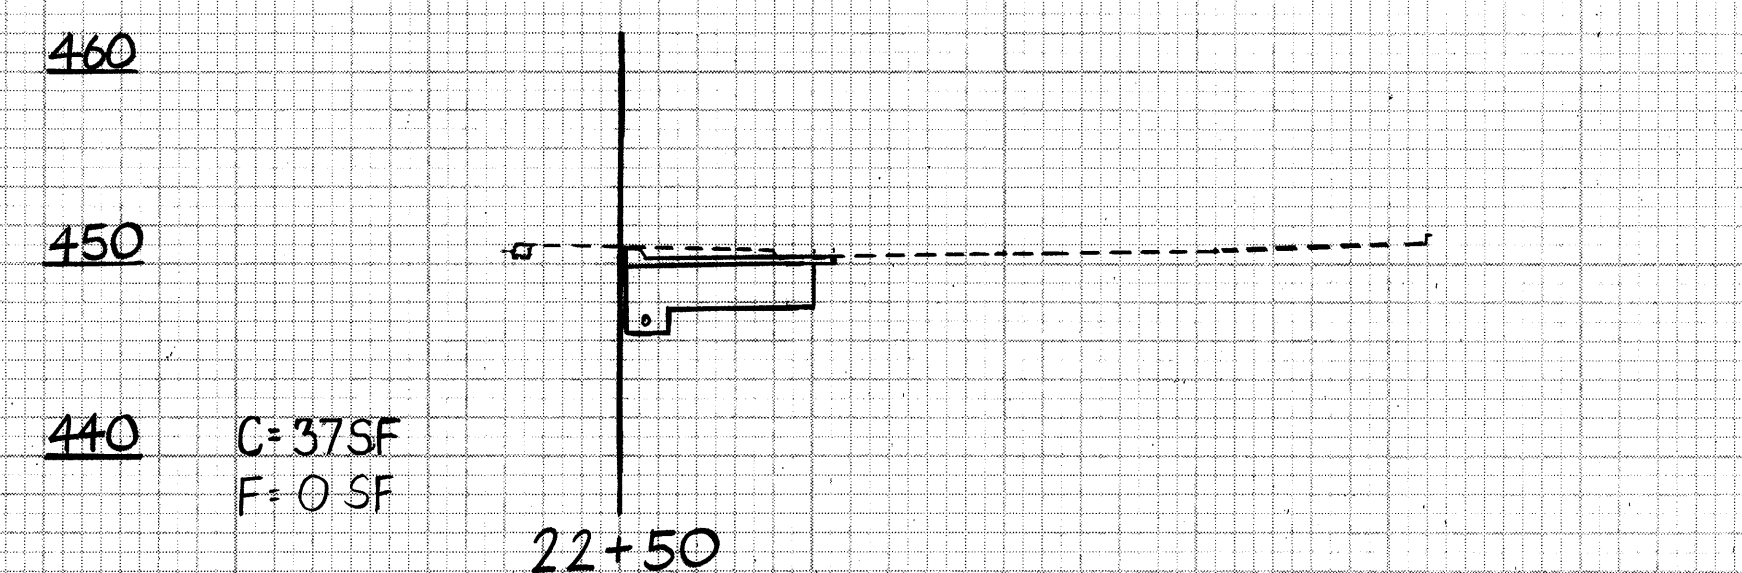


EXC = 57CY
EMB = 0CY

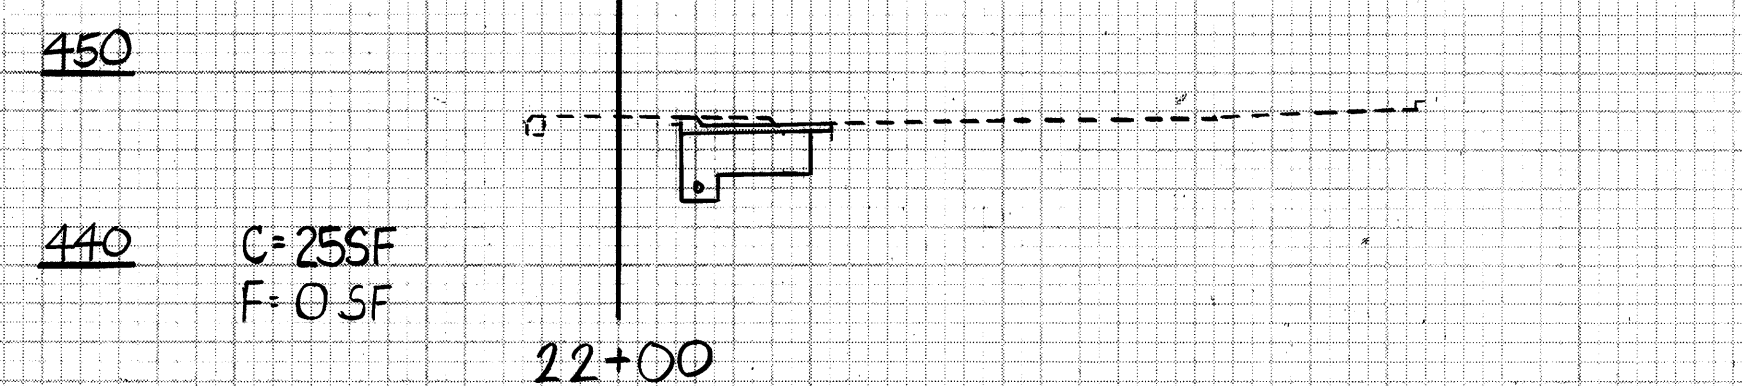


EXC = 33 CY
EMB = 0 CY

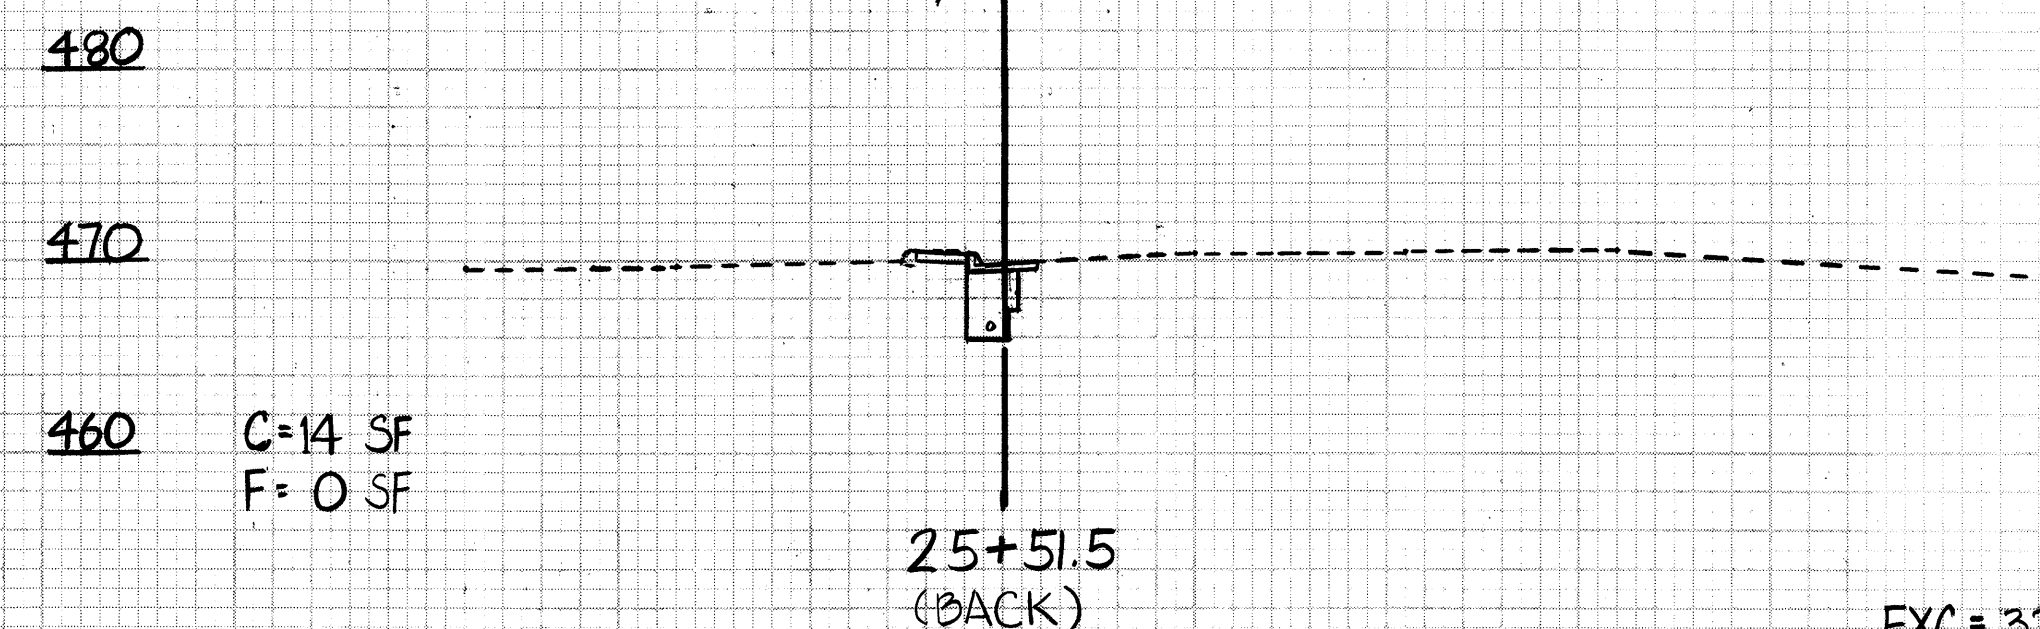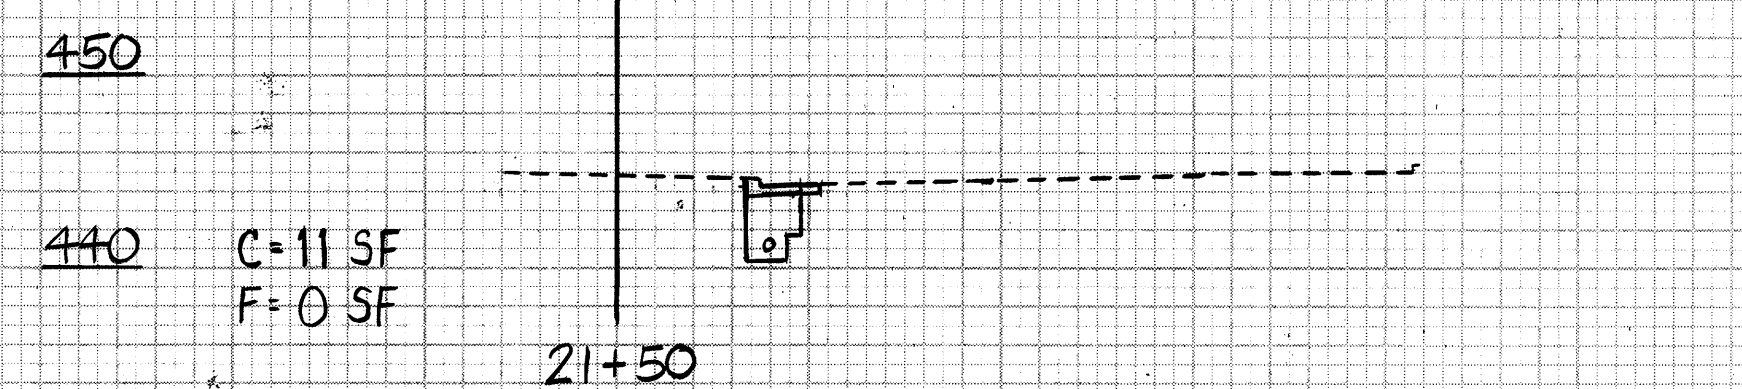


EXC = 32 CY
EMB = 0 CY

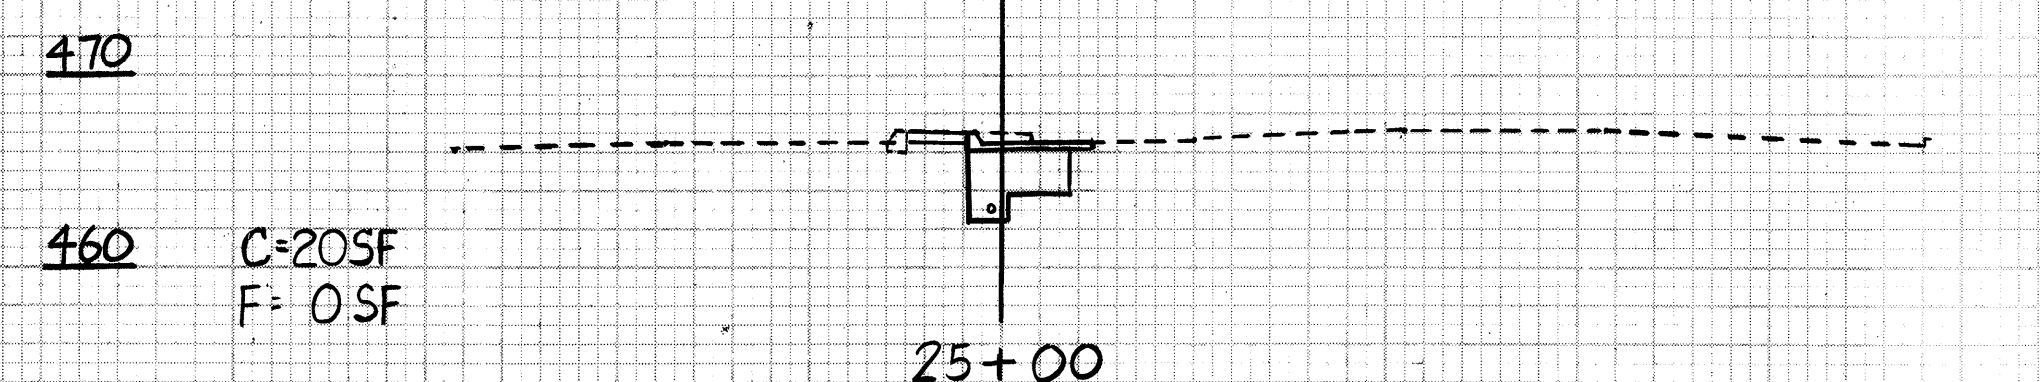


EXC = 50CY
EMB = 0CY

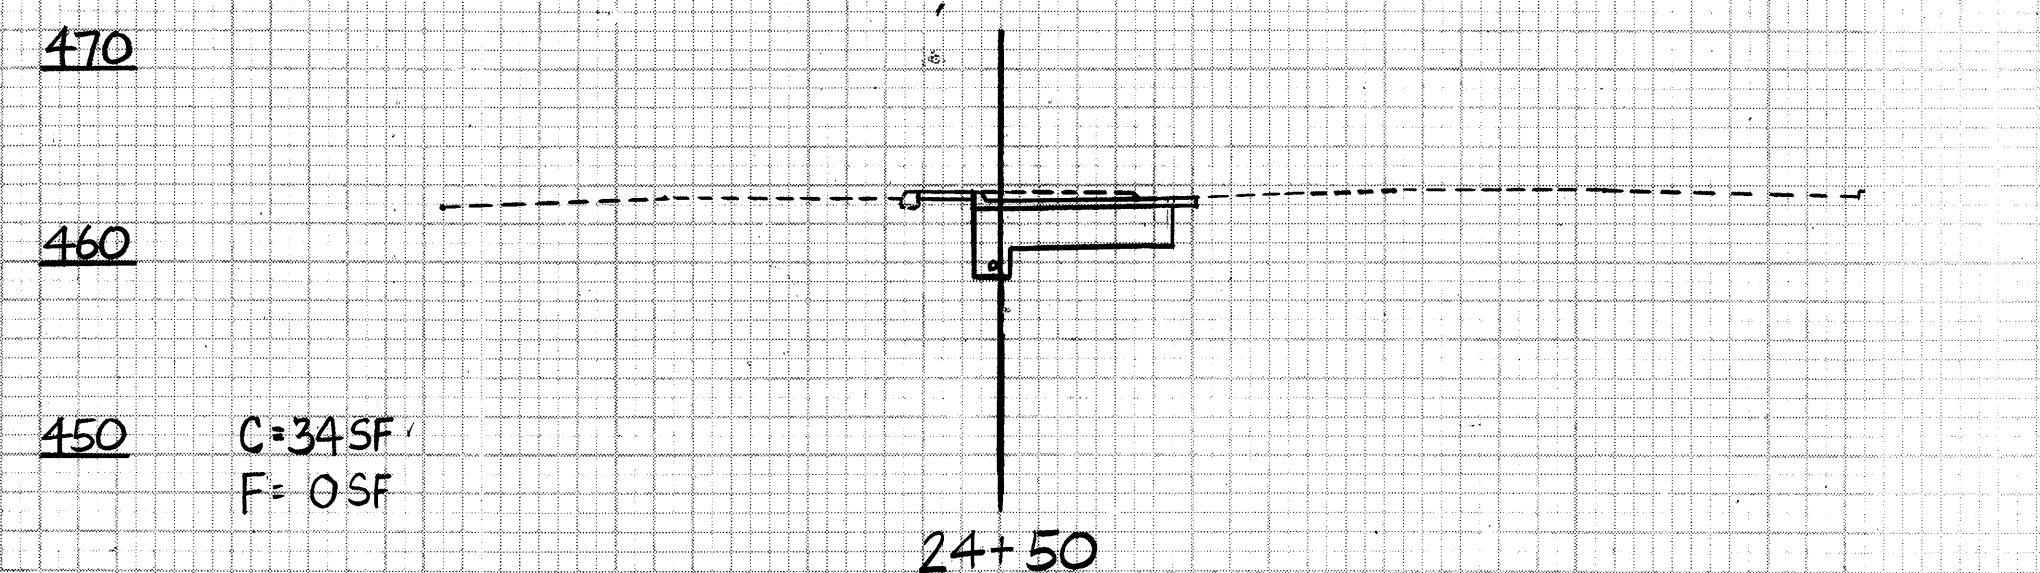

EXC = 71 CY
EMB = 0 CY

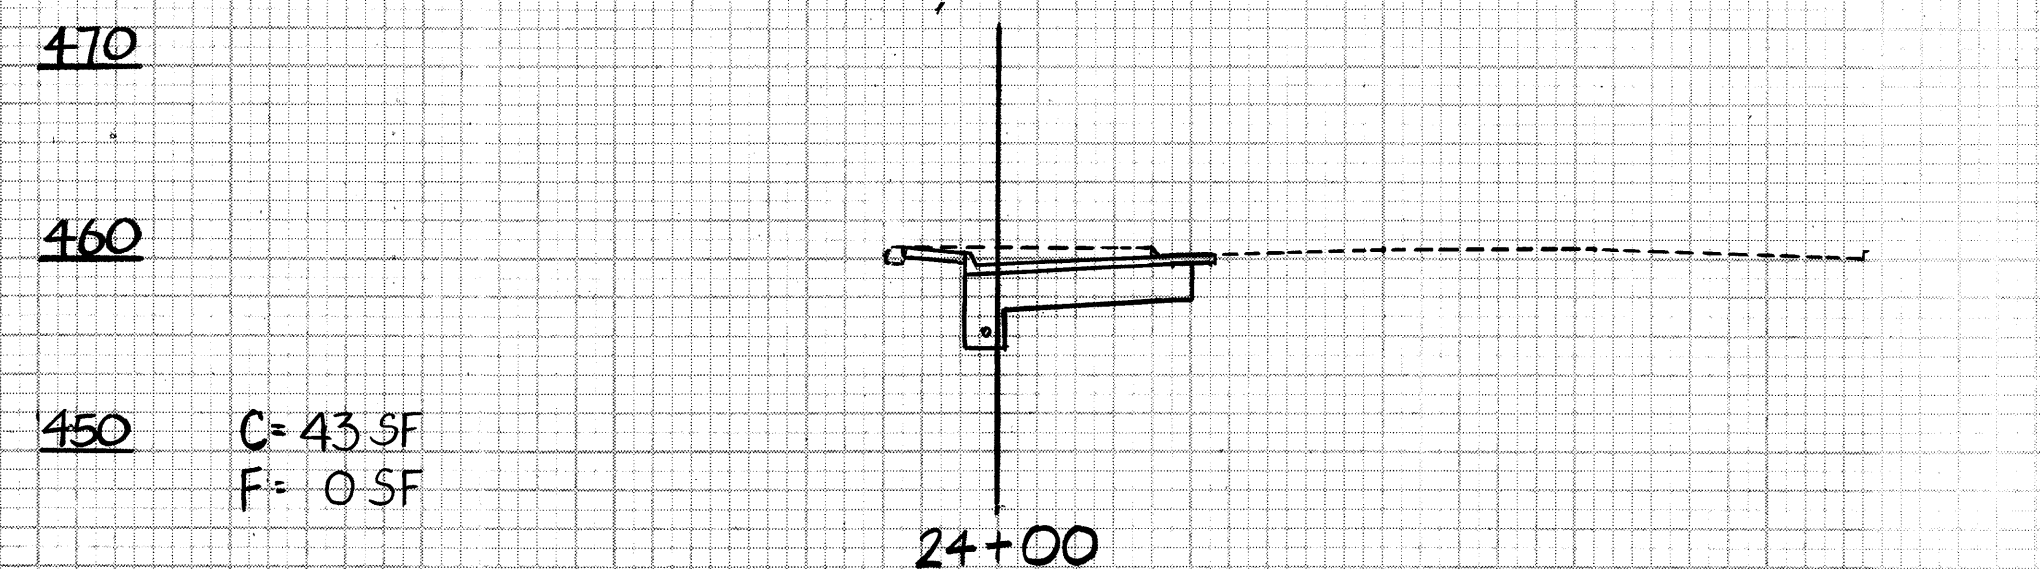

EXC = 83 C.Y.
EMB = 0 C.Y.

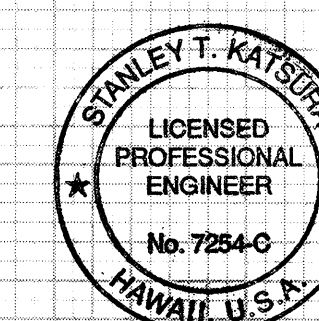

THIS WORK WAS PREPARED BY ME
OR UNDER MY SUPERVISION.

CROSS SECTIONS
PALI HIGHWAY
EXTEND LEFT-TURN STORAGE LANE AT
WAKANAKA STREET

PROJECT NO. 61B-01-98

SCALE: HORIZ 1" = 10'

SCALE: HORIZ., 1" = 10'
VERT. 1" = 10'

JANUARY 1999