
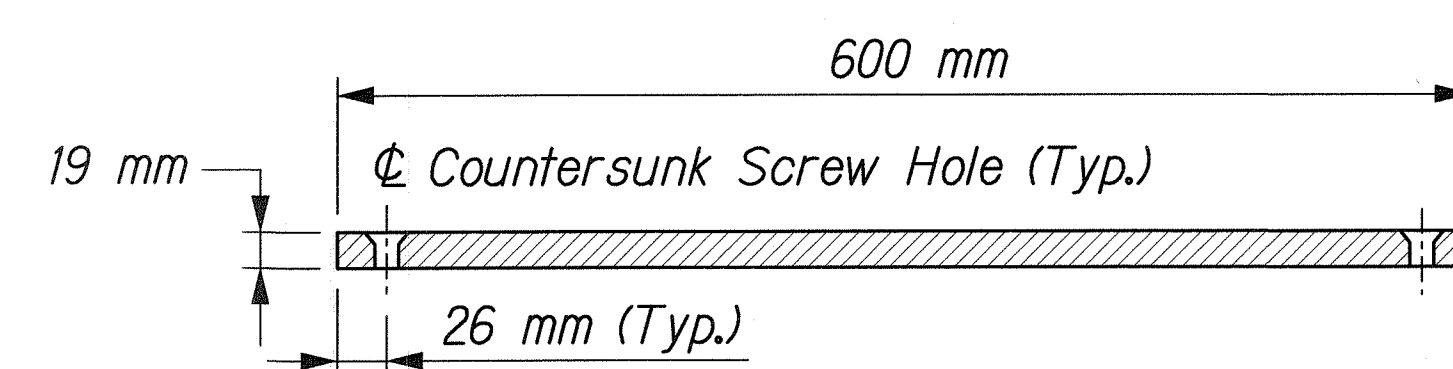



FED. ROAD DIST. NO.	STATE	PROJ. NO.	FISCAL YEAR	SHEET NO.	TOTAL SHEETS
HAWAII	HAW.	61C-01-04#	2004	80	91

02-04

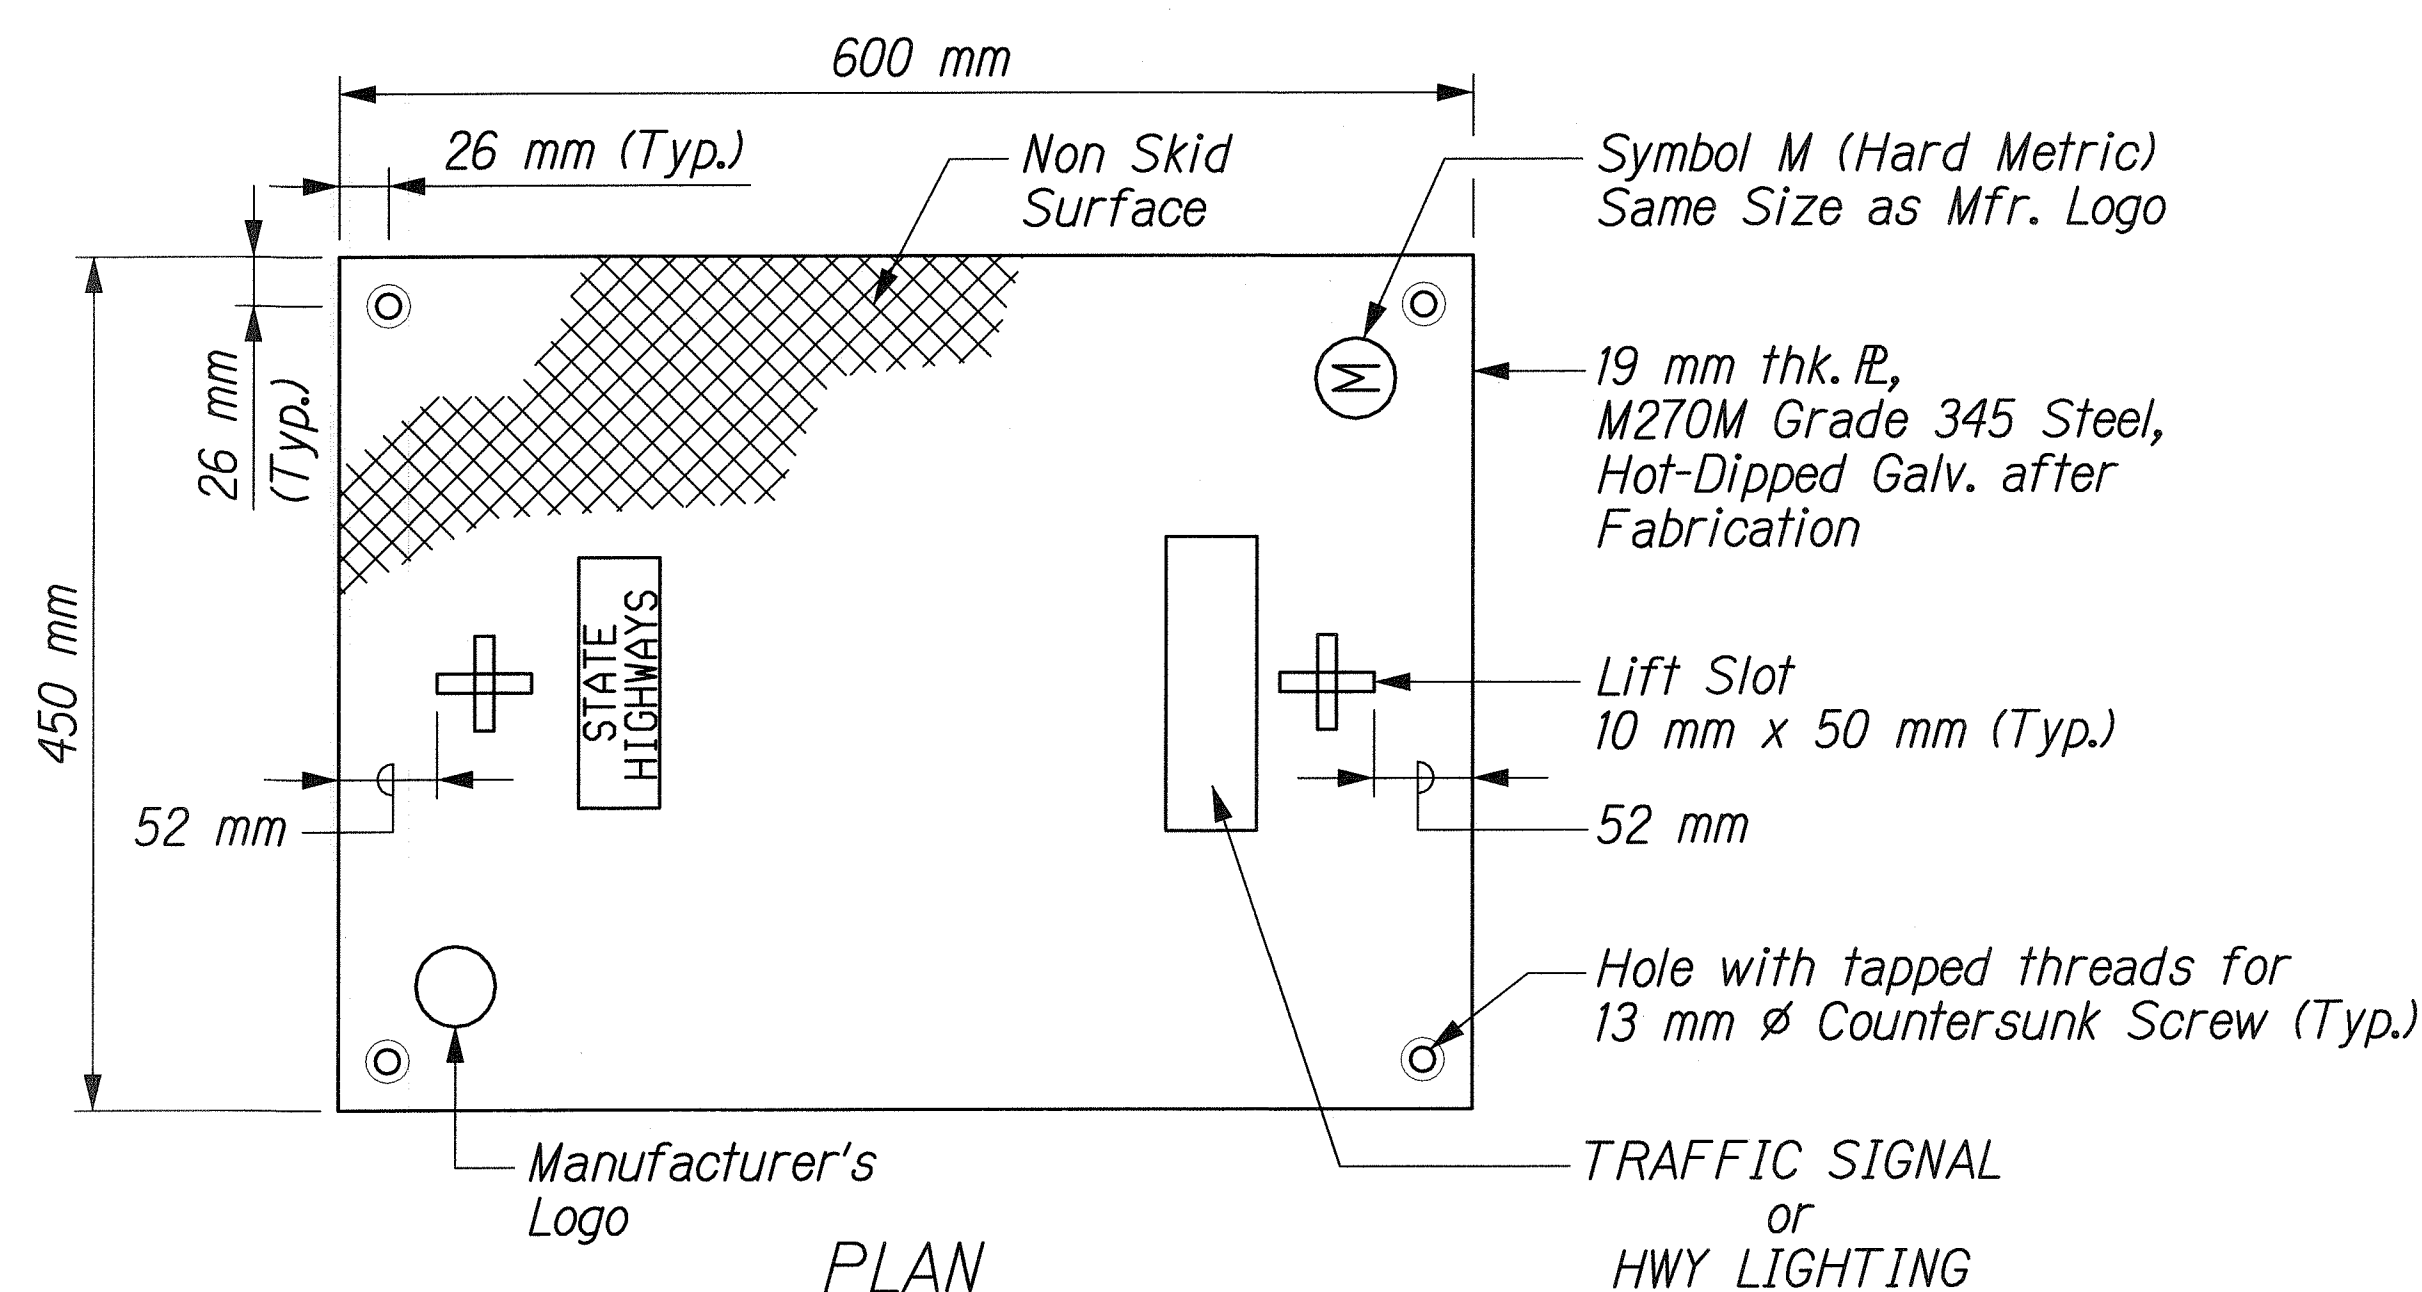


STEEL COVER
Not to Scale

TRAFFIC SIGNAL
or
HWY LIGHTING
or
TRAFFIC SIGNAL
Ø
HWY LIGHTING
as specified

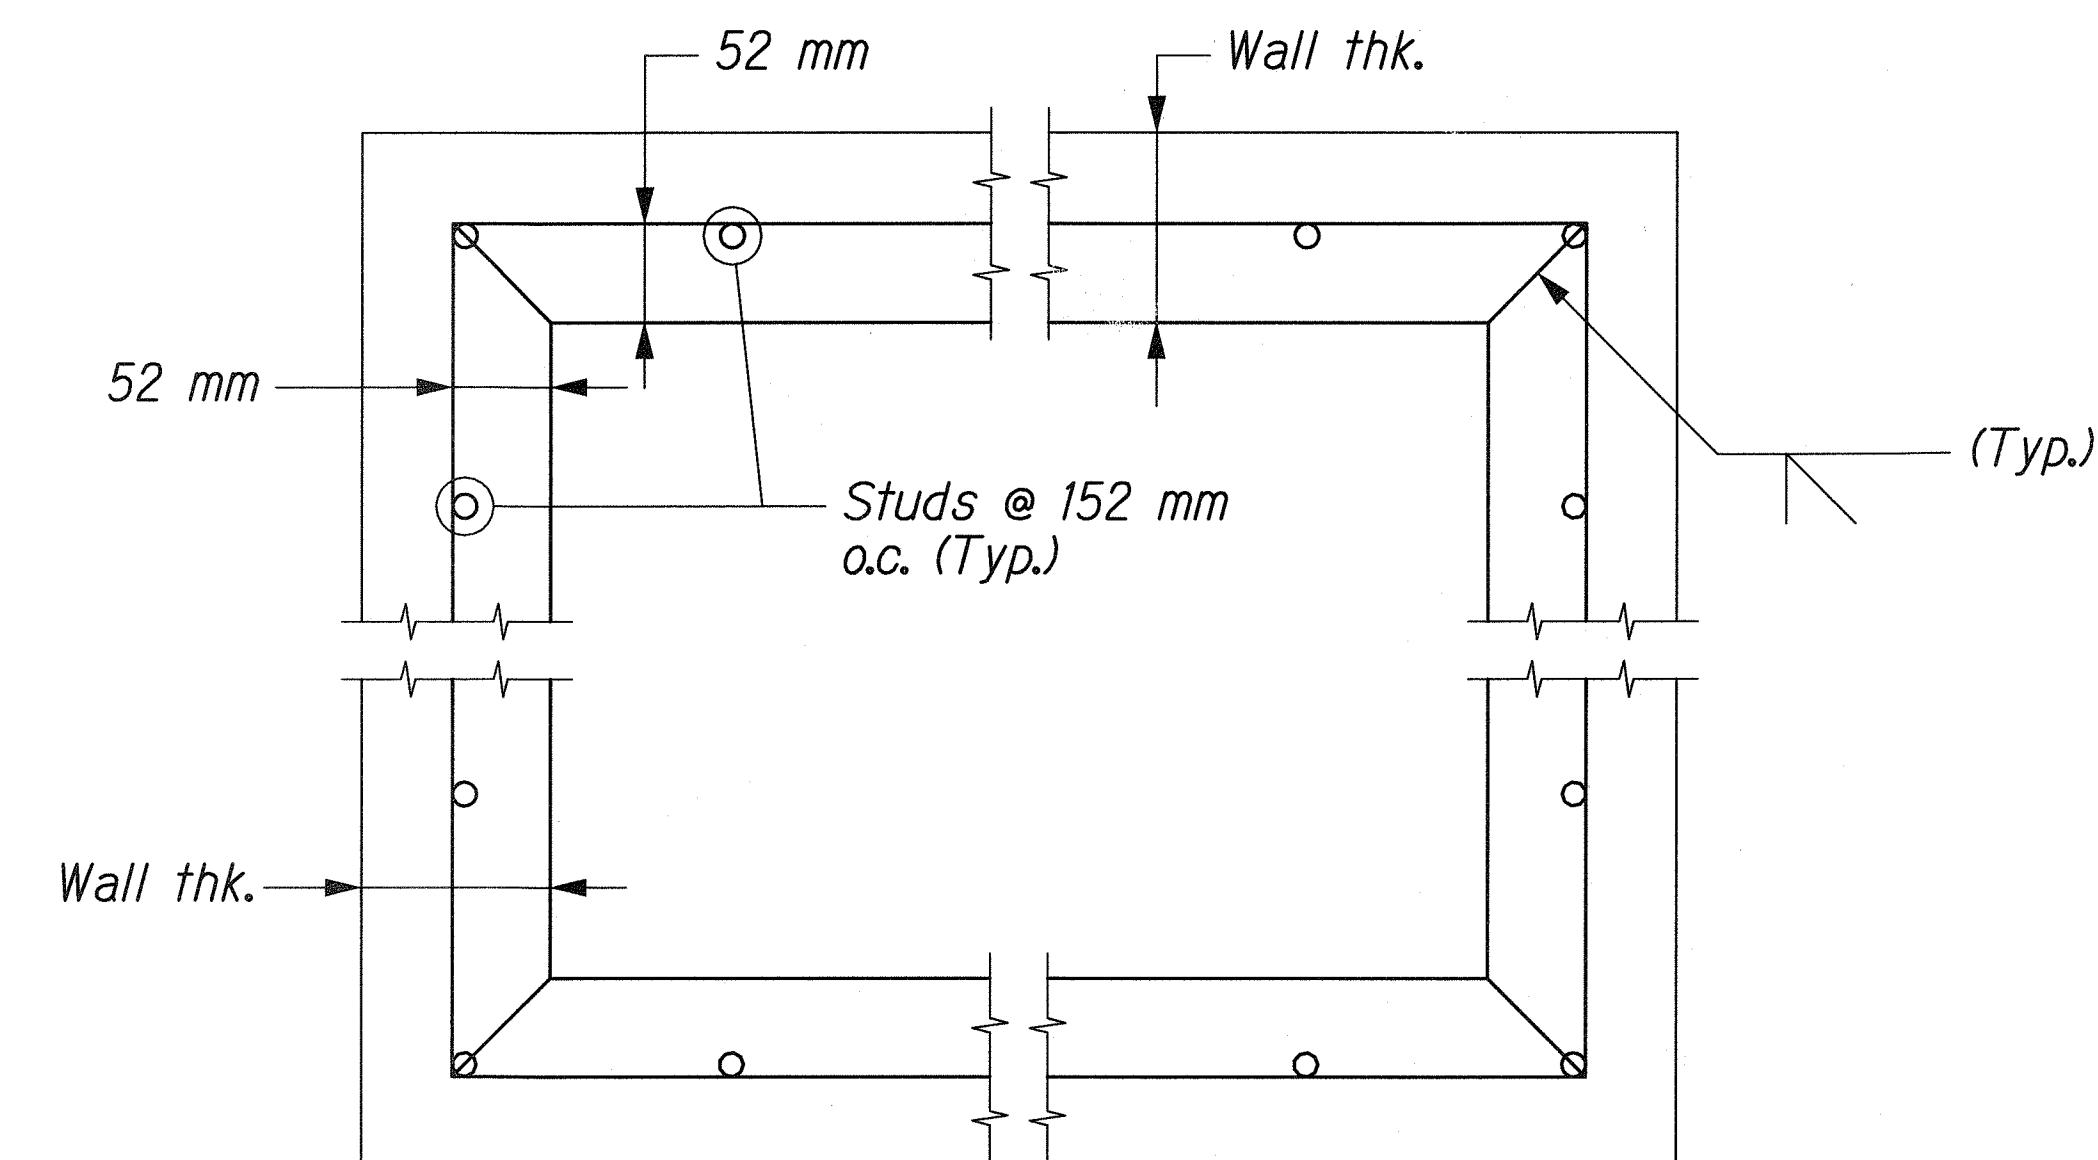

FILLER PLATE DETAIL
Not to Scale

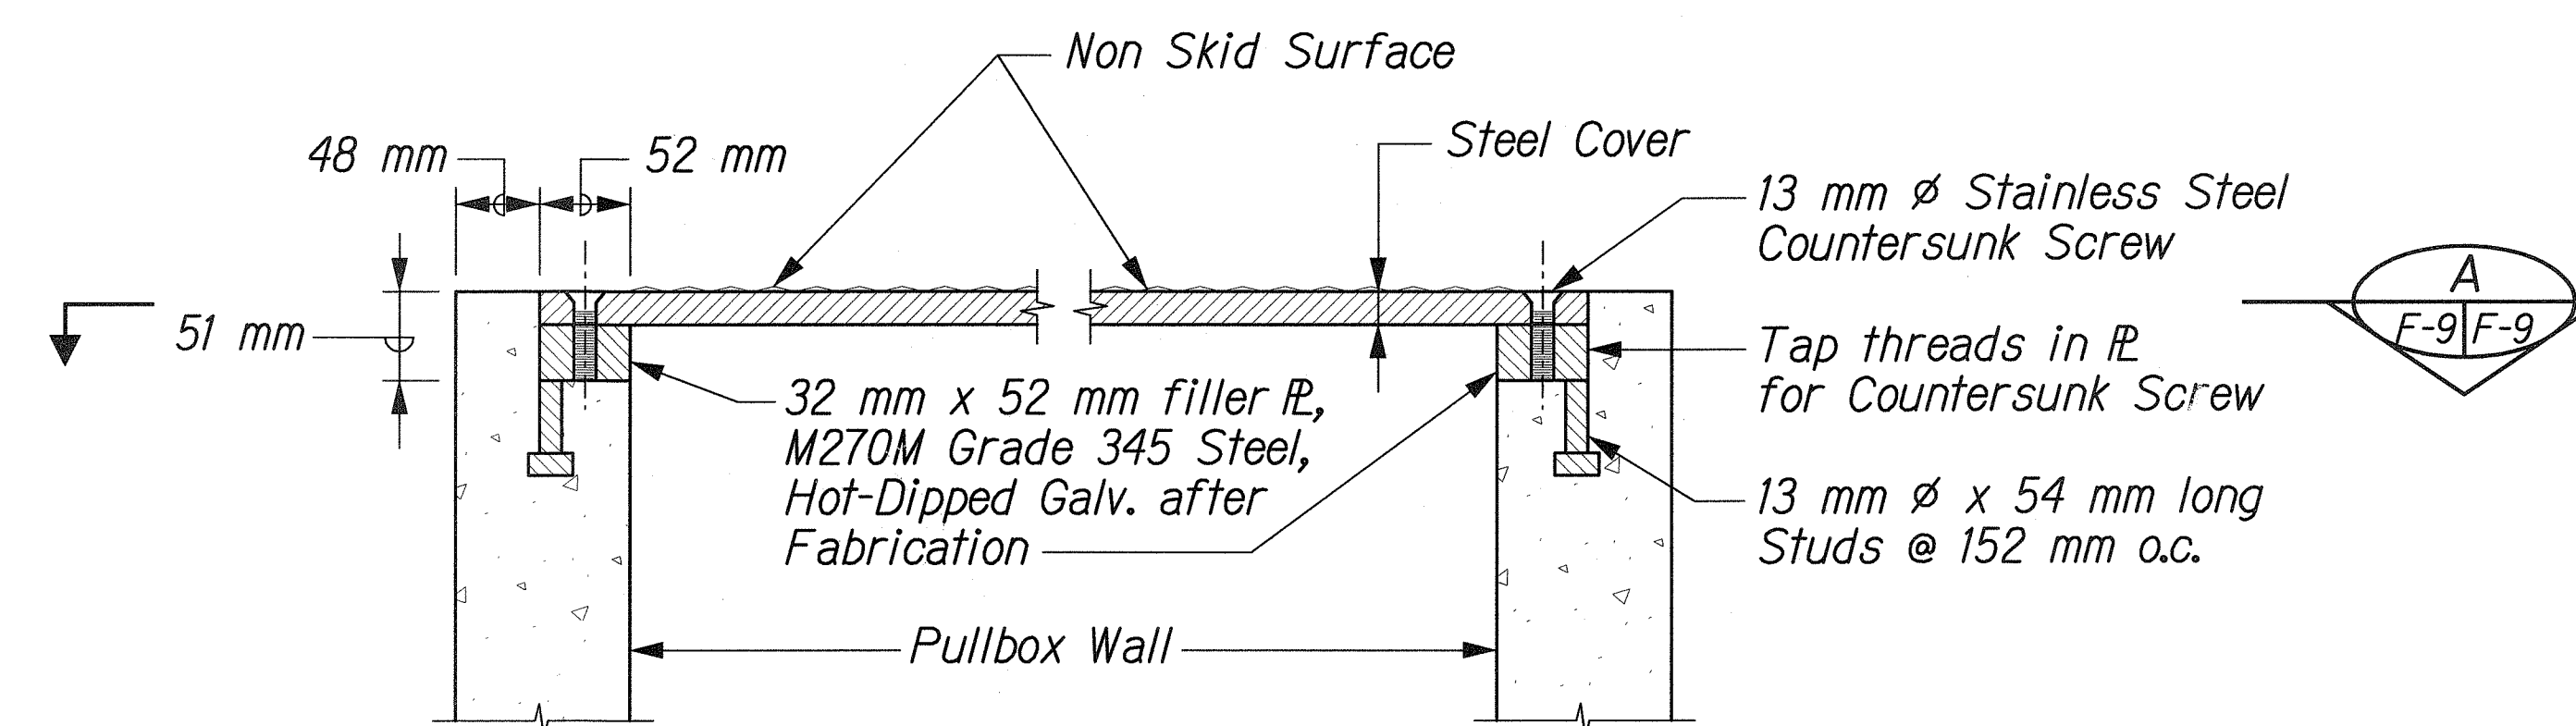

ALL DIMENSIONS ARE IN MILLIMETERS
UNLESS OTHERWISE SHOWN

THIS WORK WAS PREPARED BY ME
OR UNDER MY SUPERVISION.
Rui Pang Chen

STATE OF HAWAII
DEPARTMENT OF TRANSPORTATION
HIGHWAYS DIVISION
CONTRA-FLOW
PULLBOX COVER DETAILS
KALANIANA'OLE HIGHWAY
EMERGENCY LANDSLIDE REPAIRS AT CASTLE JUNCTION
PROJECT NO. 61C-01-04# 02-04
Scale: As Noted Date: Sept. 26, 2003

SHEET No. F-9 OF 20 SHEETS

SURVEY PLOTTED BY	DATE
DRAWN BY	
TRACED BY	
NOTED BY	
CHECKED BY	
ORIGINAL PLAN	
NOTE BOOK	
FILED	

J:\CASTLE JUNCTION\CONTRA-FLOW\FBDET2.dgn