



FED. ROAD DIST. NO.	STATE	PROJ. NO.	FISCAL YEAR	SHEET NO.	TOTAL SHEETS
HAWAII	HAW.	61C-01-05M	2005	ADD. 4	26

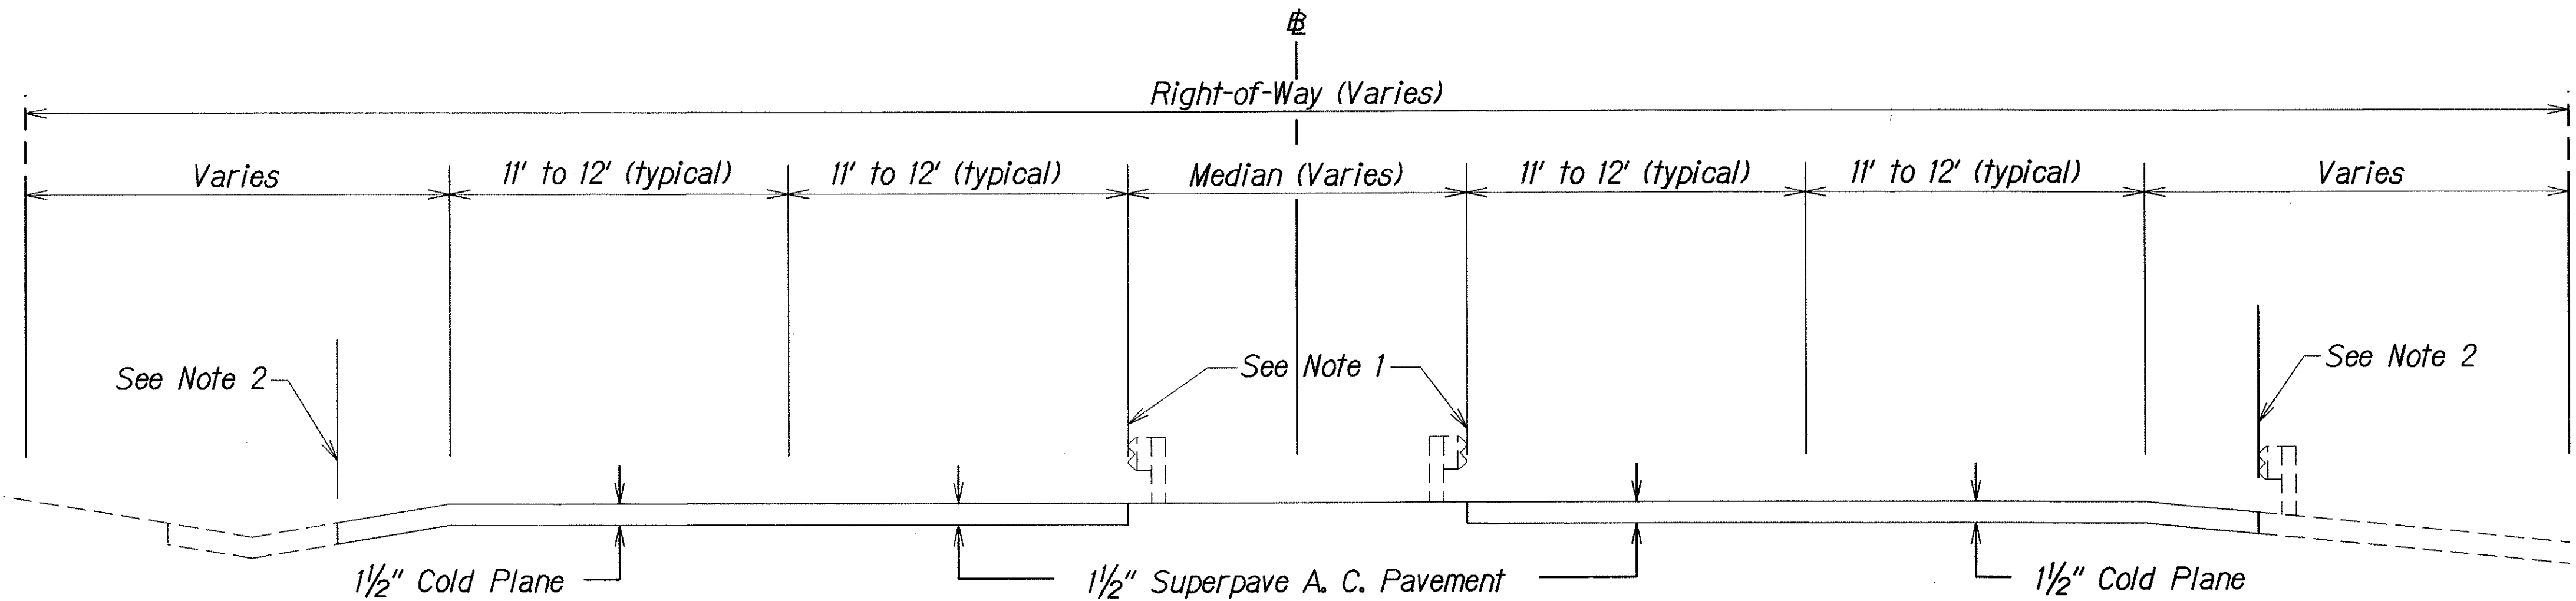


**TYPICAL SECTION**  
Not to Scale

**NOTES:**

- Do not cold plane or pave median. Median width varies, reference Roadway Plan sheets for width. Pave roadway to face of median guardrail.
- Pave roadway and shoulders to face of guardrail or edge of concrete gutter.

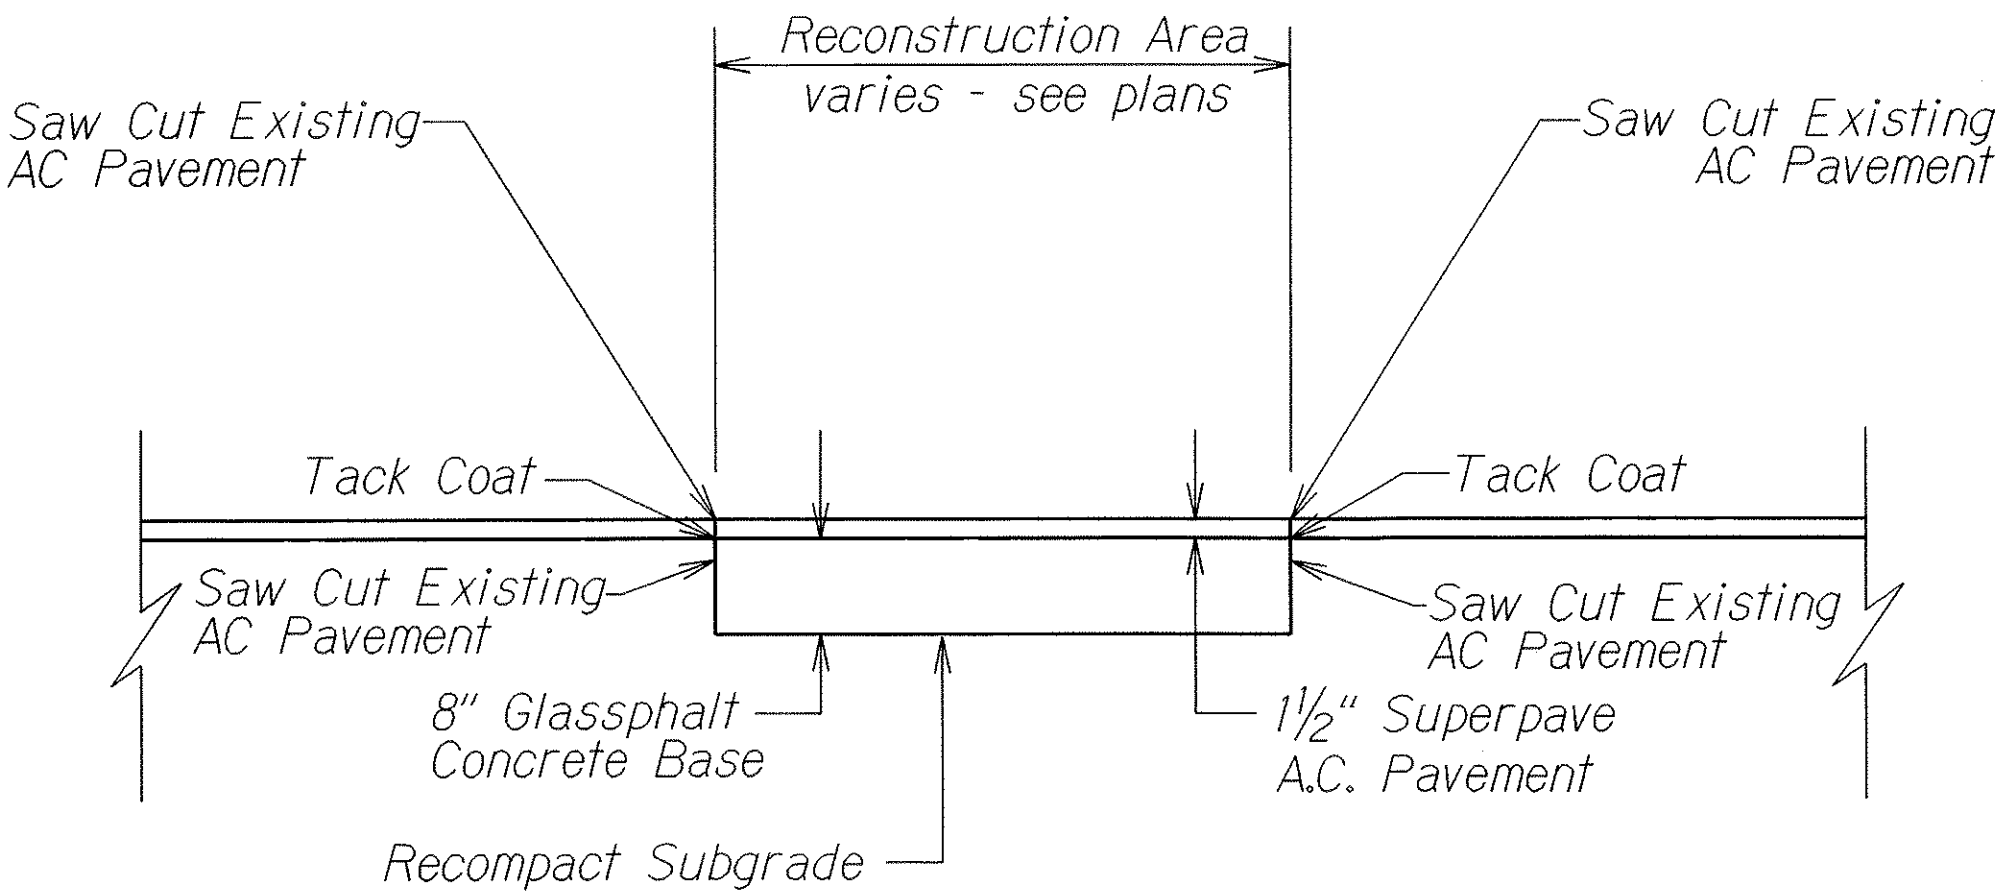

**TYPICAL RECONSTRUCTION AREA**  
Not to Scale

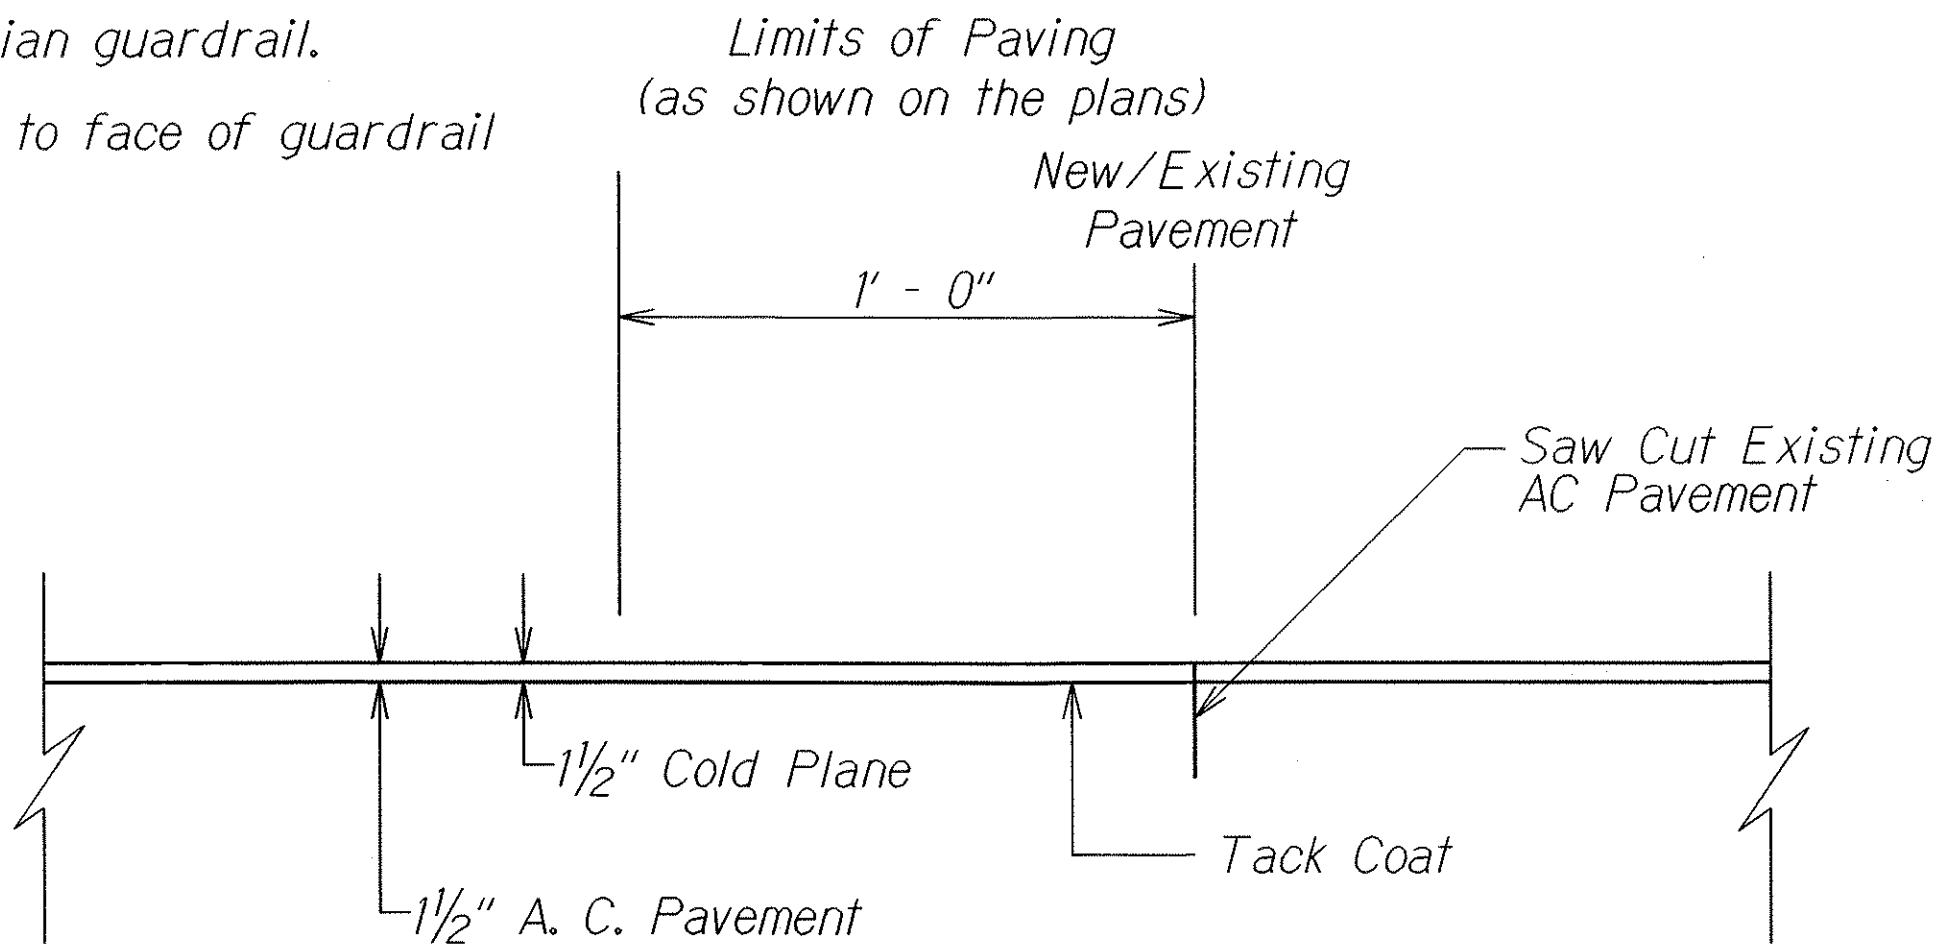

**NEW PAVEMENT to EXISTING PAVEMENT  
TRANSITION DETAIL**

Not to Scale

**NOTE:**

At transitions between new and existing pavement, sawcut 1'-0" beyond the Limit of Paving show on the plans. Place new pavement up to sawcut line. Elevation of new pavement shall match elevation of existing pavement.

STATE OF HAWAII

DEPARTMENT OF TRANSPORTATION

HIGHWAYS DIVISION

**TYPICAL SECTION**

KALANIANA'OLE HIGHWAY

PAVEMENT PREVENTIVE MAINTENANCE

Castle Junction to Castle Hospital

Project No. 61C-01-05M

Not to Scale

Date: Dec., 2004

2/3/05	Made corrections to Note No. 1 and added Note No.2. Corrected Typical Section to reflect corrections of Notes.
DATE	REVISION

SHEET No. 1 OF 1 SHEETS

SURVEY PLOTTED BY	DATE
DRAWN BY	
CHECKED BY	
DESIGNED BY	
QUANTITIES BY	
CHECKED BY	
ORIGINAL PLAN	
NOTE BOOK	
No.	