



FED. ROAD DIST. NO.	STATE	PROJ. NO.	FISCAL YEAR	SHEET NO.	TOTAL SHEETS
HAWAII	HAW.	61A-01-01	2002	8	35

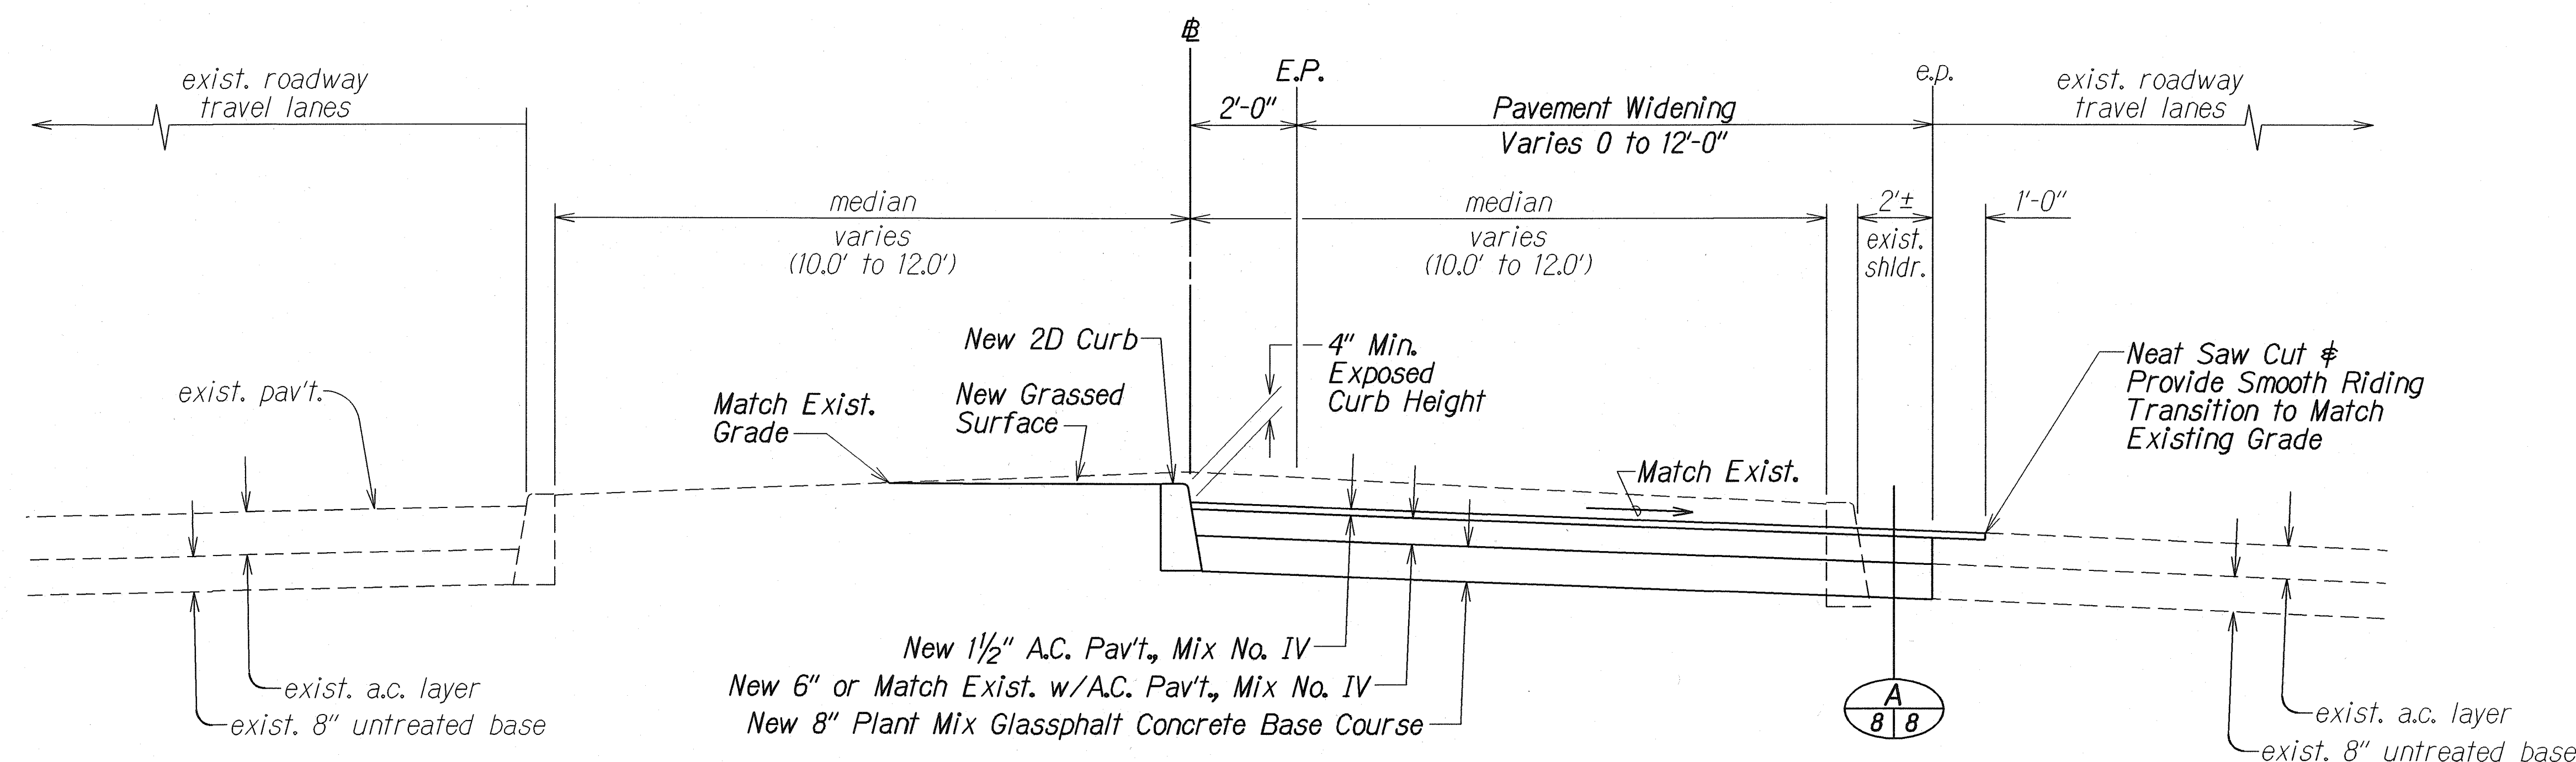

TYPICAL SECTION
LEFT TURN EXTENSION/PAVEMENT WIDENING


Scale: 1/2"=1'

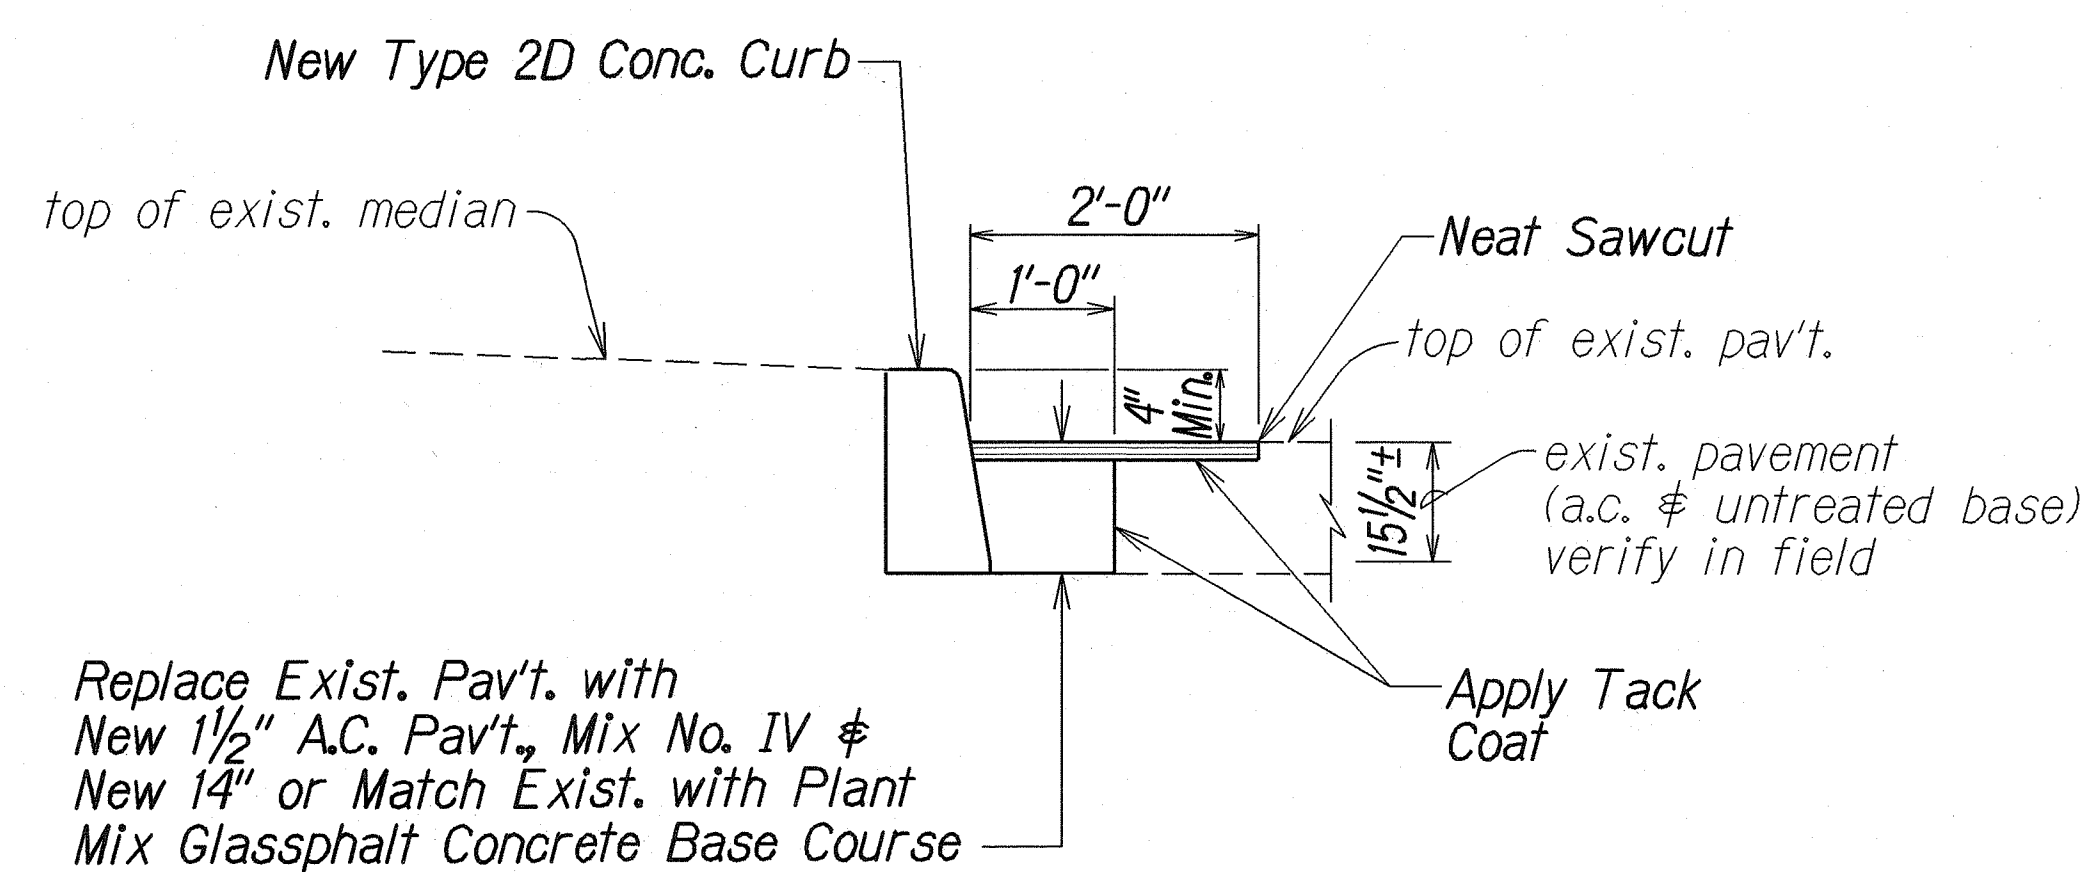

TYPICAL SECTION
RECONSTRUCTION OF MEDIAN CURB

Scale: 3/4"=1'

NOTE: Remove and Dispose the existing raised median islands including a.c. pavement, concrete curb and untreated base. This work shall be considered incidental to applicable contract items.

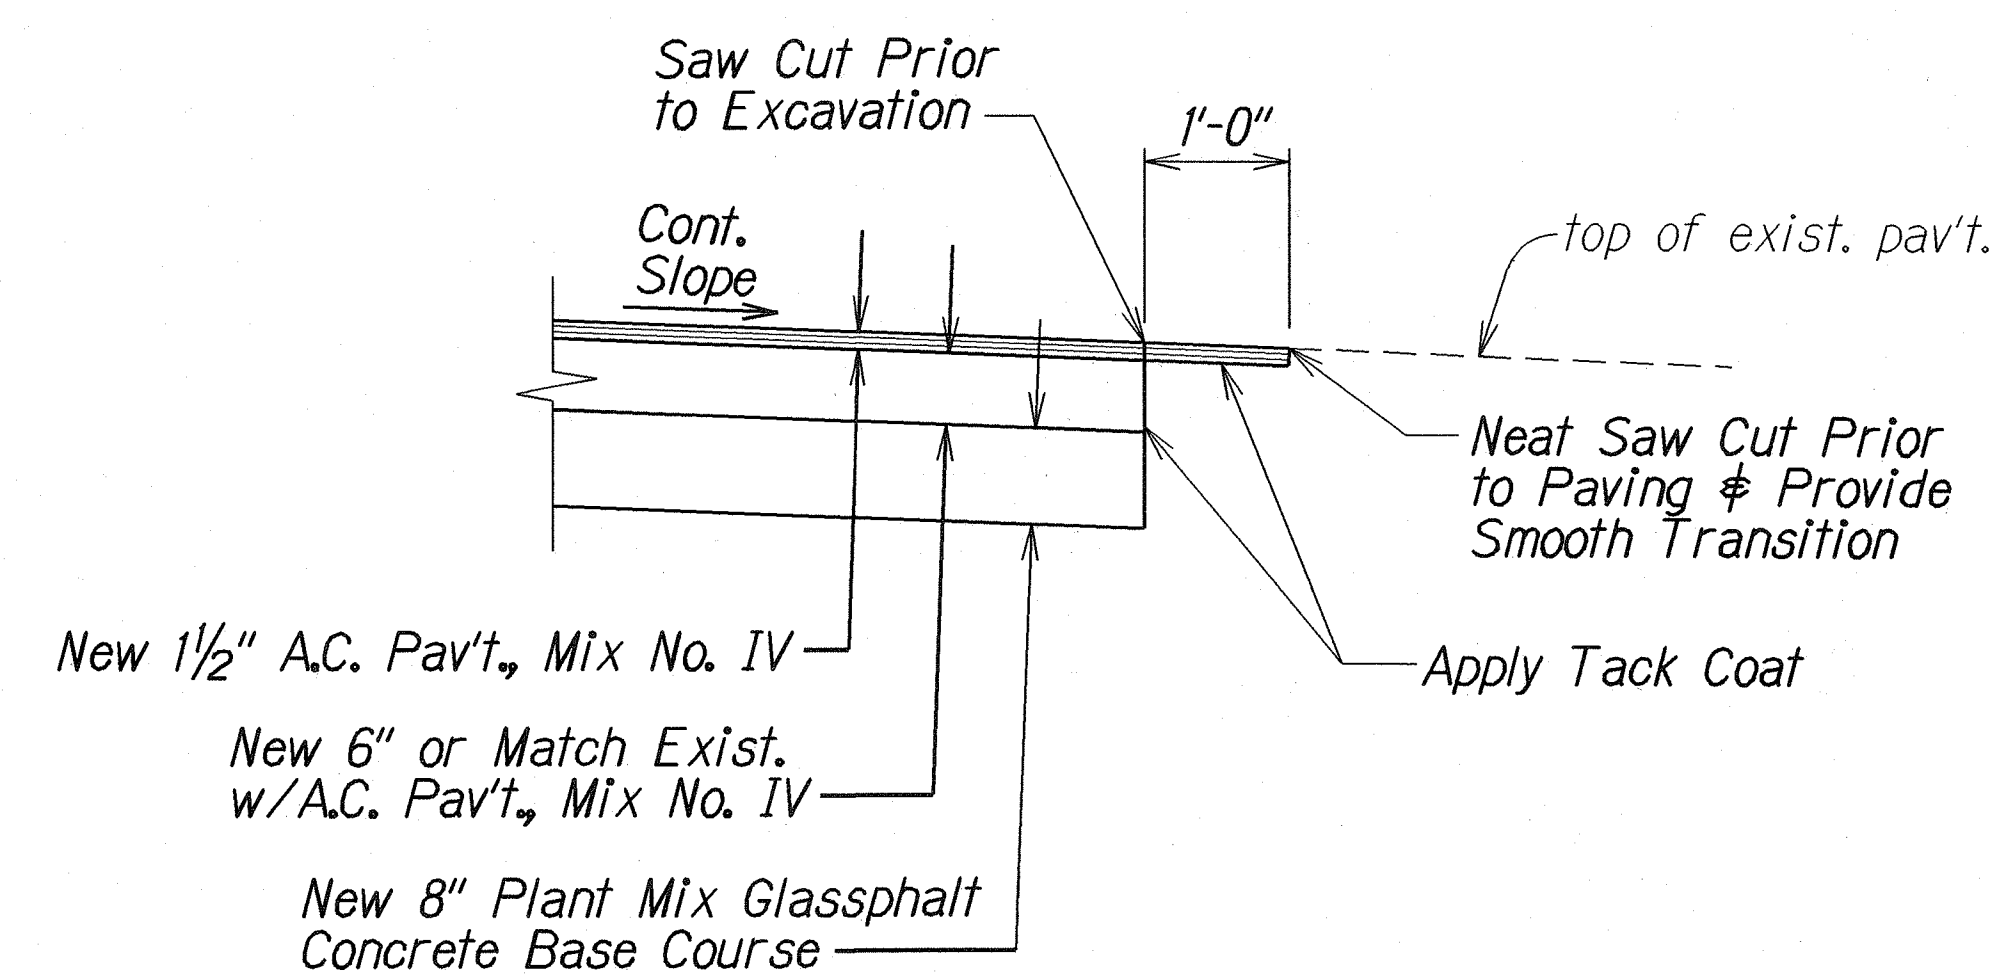

DETAIL

Scale: 3/4"=1'

A
8 | 8

SURVEY PLOTTED BY	DATE
DRAWN BY	5/1/02
DESIGNED BY	
NOTED BY	
CHECKED BY	
ORIGINAL PLAN	
NOTE BOOK	
QUANTITIES BY	
CHECKED BY	
N. Bellini	

STATE OF HAWAII
DEPARTMENT OF TRANSPORTATION
HIGHWAYS DIVISION

TYPICAL SECTIONS

PALI HIGHWAY SAFETY IMPROVEMENTS

School Street to Waikanaka Street


Project No. 61A-01-01

Scale: As Noted

Date: May 2002

SHEET No. 1 OF 2 SHEETS

FED. ROAD DIST. NO.	STATE	PROJ. NO.	FISCAL YEAR	SHEET NO.	TOTAL SHEETS
HAWAII	HAW.	61A-01-01	2002	9	35

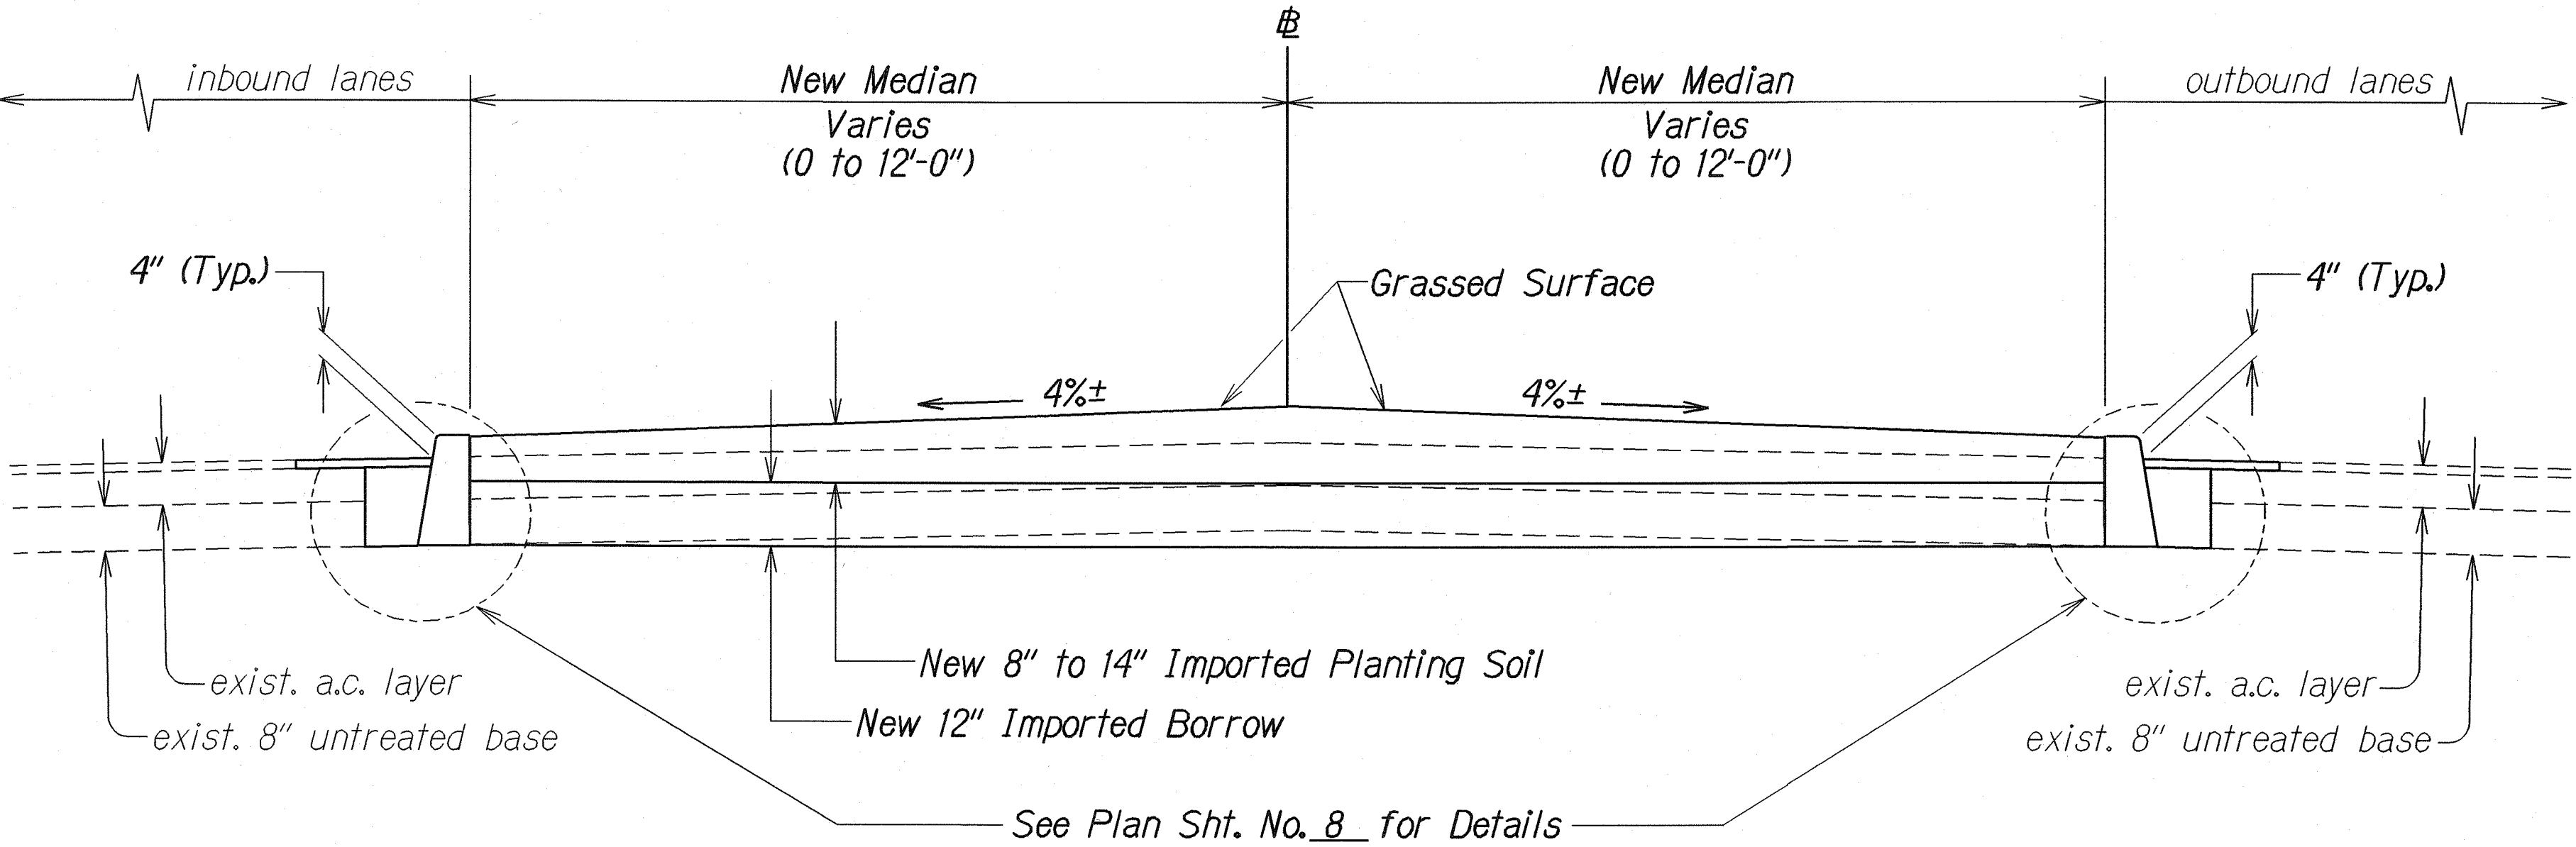

TYPICAL SECTION - MEDIAN CLOSURE
 Scale: 1/2"=1'

NOTE: Remove and Dispose the existing raised median islands including a.c. pavement, concrete curb and untreated base. This work shall be considered incidental to applicable contract items.

SURVEY PLOTTED BY	DATE
DESIGNED BY	5/7/02
NOTED BY	
DESIGNED BY	
QUANTITIES BY	
CHECKED BY	
ORIGINAL PLAN	
NOTE BOOK	
DATE	
BY	

STATE OF HAWAII
DEPARTMENT OF TRANSPORTATION
HIGHWAYS DIVISION

TYPICAL SECTIONS
PALI HIGHWAY SAFETY IMPROVEMENTS
School Street to Waikanaka Street
Project No. 61A-01-01
Scale: As Noted Date: May 2002

SHEET No. 2 OF 2 SHEETS