




FED. ROAD DIST. NO.	STATE	PROJ. NO.	FISCAL YEAR	SHEET NO.	TOTAL SHEETS
HAWAII	HAW.	61D-01-06M	2006	8	18

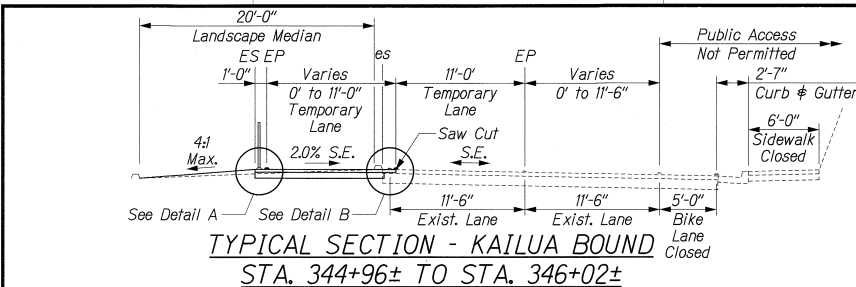


TYPICAL SECTION - KAILUA BOUND
STA. 344+96± TO STA. 346+02±
Scale: 1" = 5'-0"

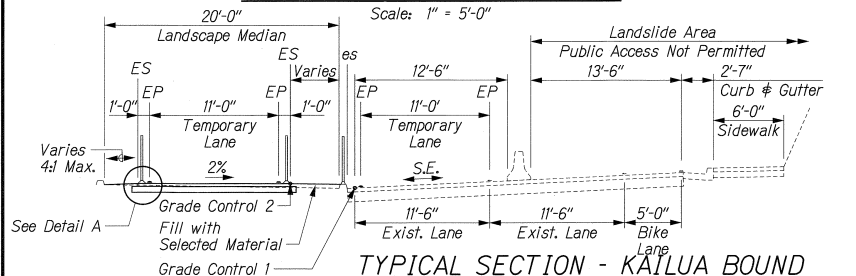

TYPICAL SECTION - KAILUA BOUND
STA. 346+02± TO STA. 351+25±
Scale: 1" = 5'-0"

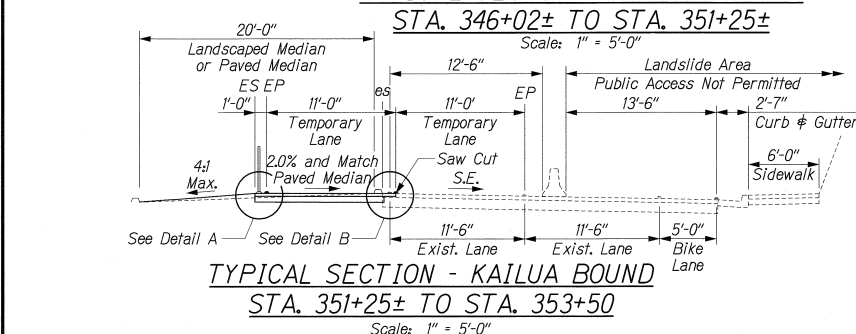


TYPICAL SECTION - KAILUA BOUND
STA. 351+25± TO STA. 353+50
Scale: 1" = 5'-0"

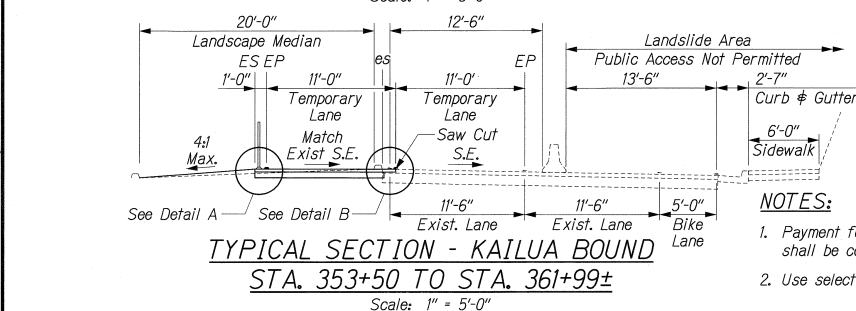


TYPICAL SECTION - KAILUA BOUND
STA. 353+50 TO STA. 361+99±
Scale: 1" = 5'-0"

NOTES:


1. Payment for removal, demolishing and disposal of existing curb; saw cutting; and cold planing shall be considered incidental to the various contract items.
2. Use select material for fill areas.

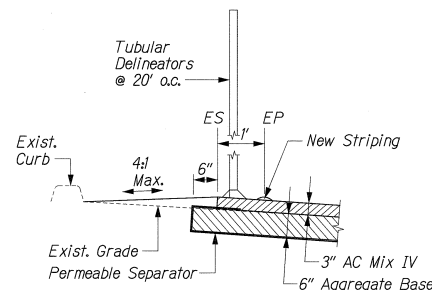


DETAIL A
Not to Scale

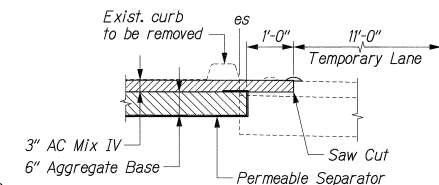

DETAIL B
Not to Scale

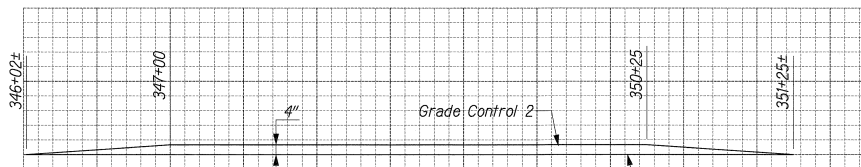

GRADE CONTROL
STA. 346+02± TO STA. 351+25±
Vert: 1" = 2'
Horiz: 1" = 40'

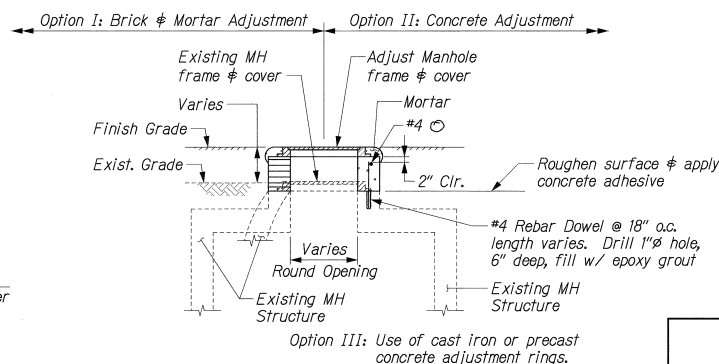

ADJUSTING MANHOLE FRAME & COVER
Not to Scale

STATE OF HAWAII DEPARTMENT OF TRANSPORTATION HIGHWAYS DIVISION	
TYPICAL SECTION AND DETAILS	
KAILUA ROAD TEMPORARY LANE FOR ROCKFALL & LANDSLIDE	
PROJECT NO.: 61D-01-06M	
Scale: As Noted	Date: May 2006
SHEET No. 7-1 OF 1 SHEETS	