


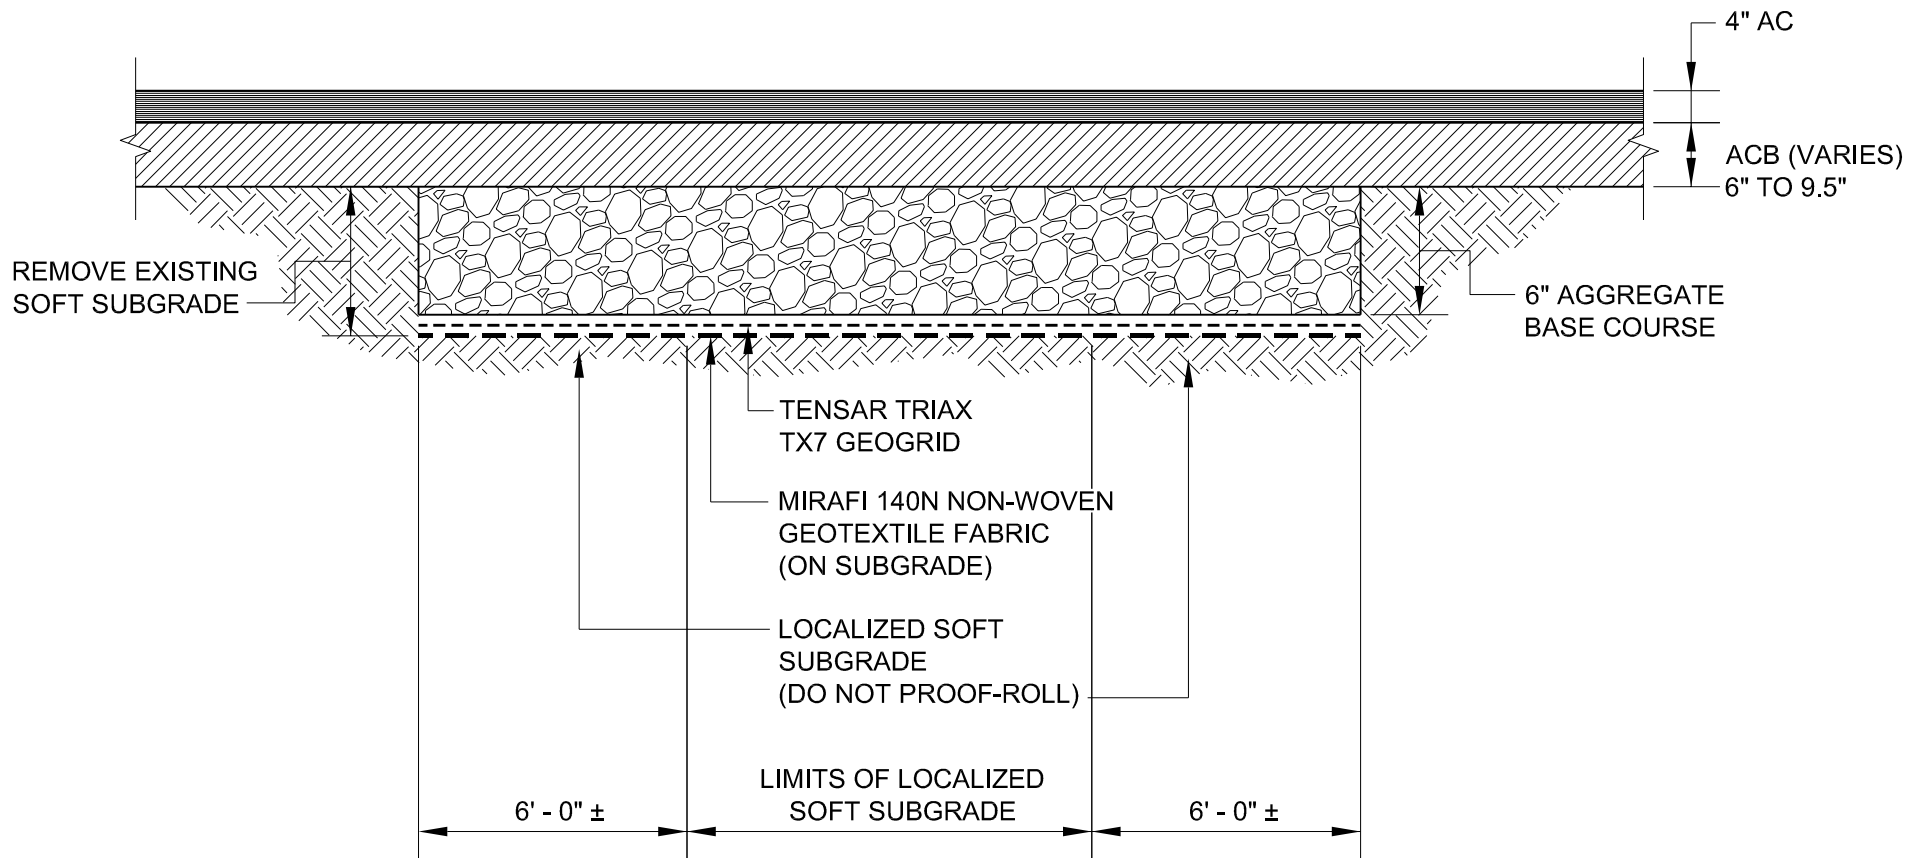

SOFT SUBGRADE STABILIZATION DETAIL
 REHABILITATION OF PALI HIGHWAY
 WAKKANAKA STREET TO KAMEHAMEHA HIGHWAY
 HONOLULU TO KANEOHE, OAHU, HAWAII

			GEOLABS, INC.	
			<i>Geotechnical Engineering</i>	
DATE	DECEMBER 2013	DRAWN BY	JRP	PLATE 7
SCALE	NOT TO SCALE	W.O.	6782-00(A)	