
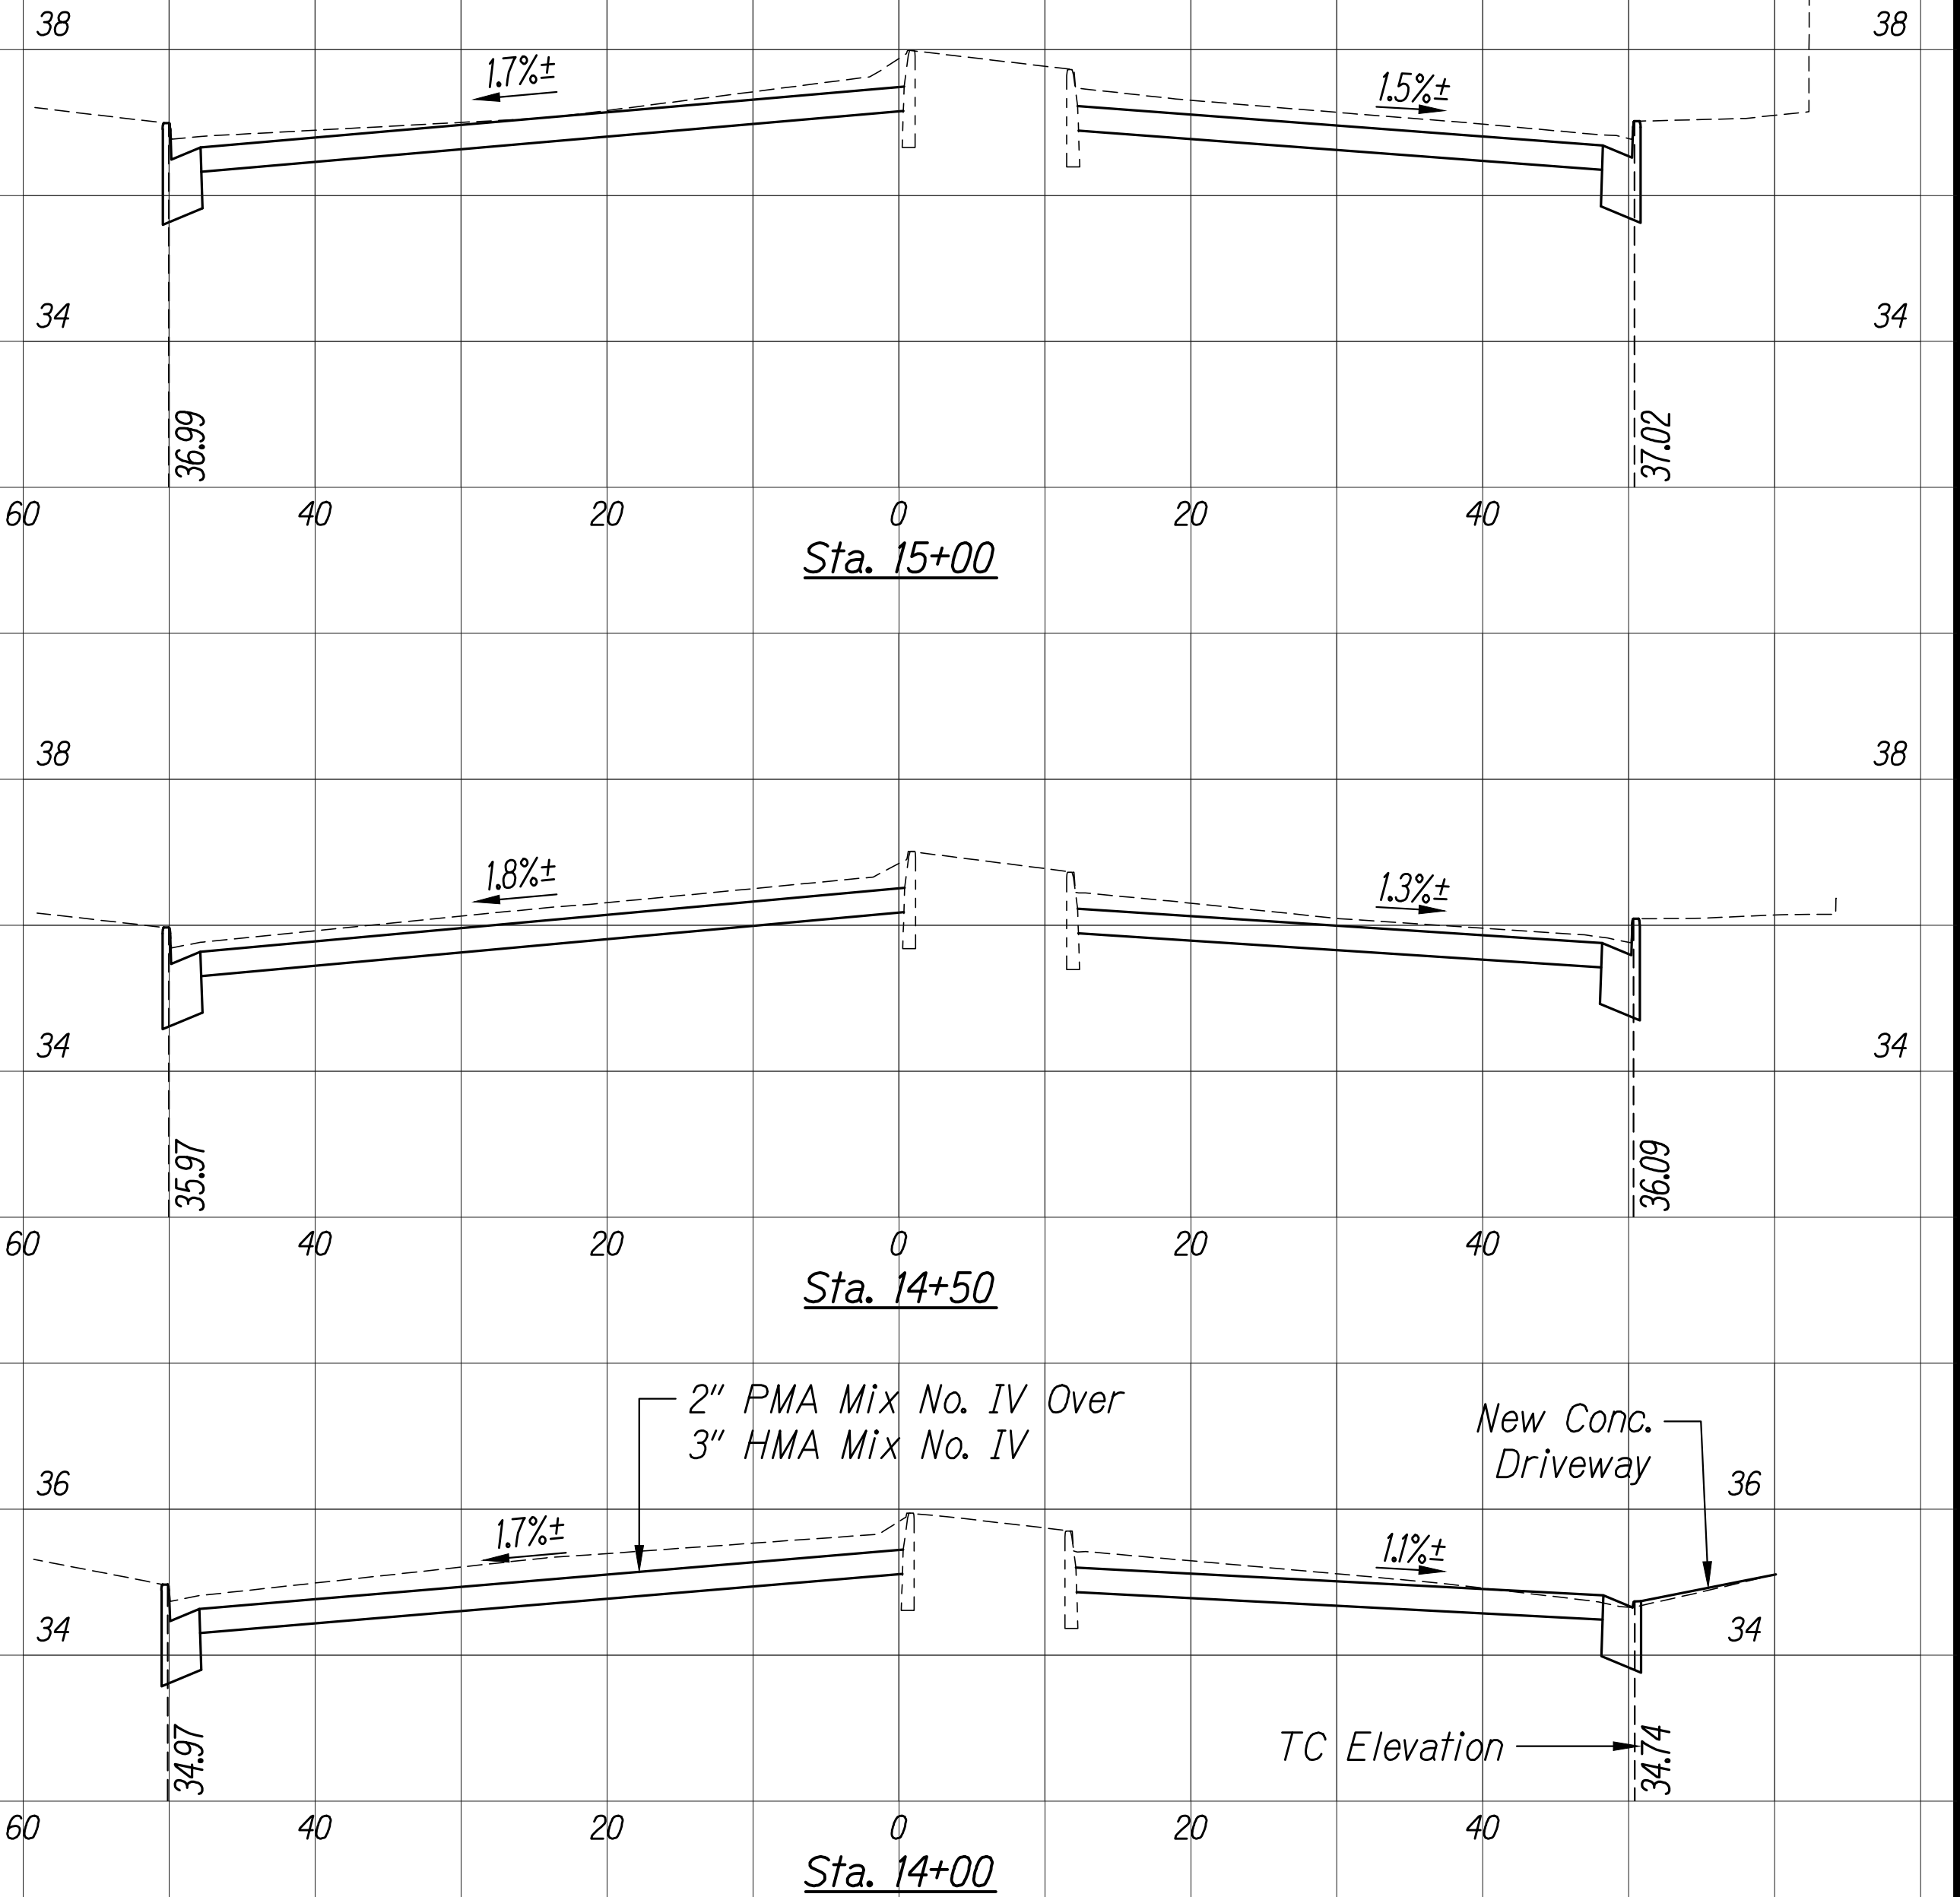


FED. ROAD DIST. NO.	STATE	FED. AID PROJ. NO.	FISCAL YEAR	SHEET NO.	TOTAL SHEETS
HAWAII	HAW.	NH-061-1(036)	2020	125	238


Notes:

- 1. Full Pavement Reconstruction areas not shown in cross sections. See Roadway Plans for locations and quantities.
- 2. Elevation Hold Points are at top of curbs and/or curb and gutters unless otherwise noted. Elevations at top of curbs provided.

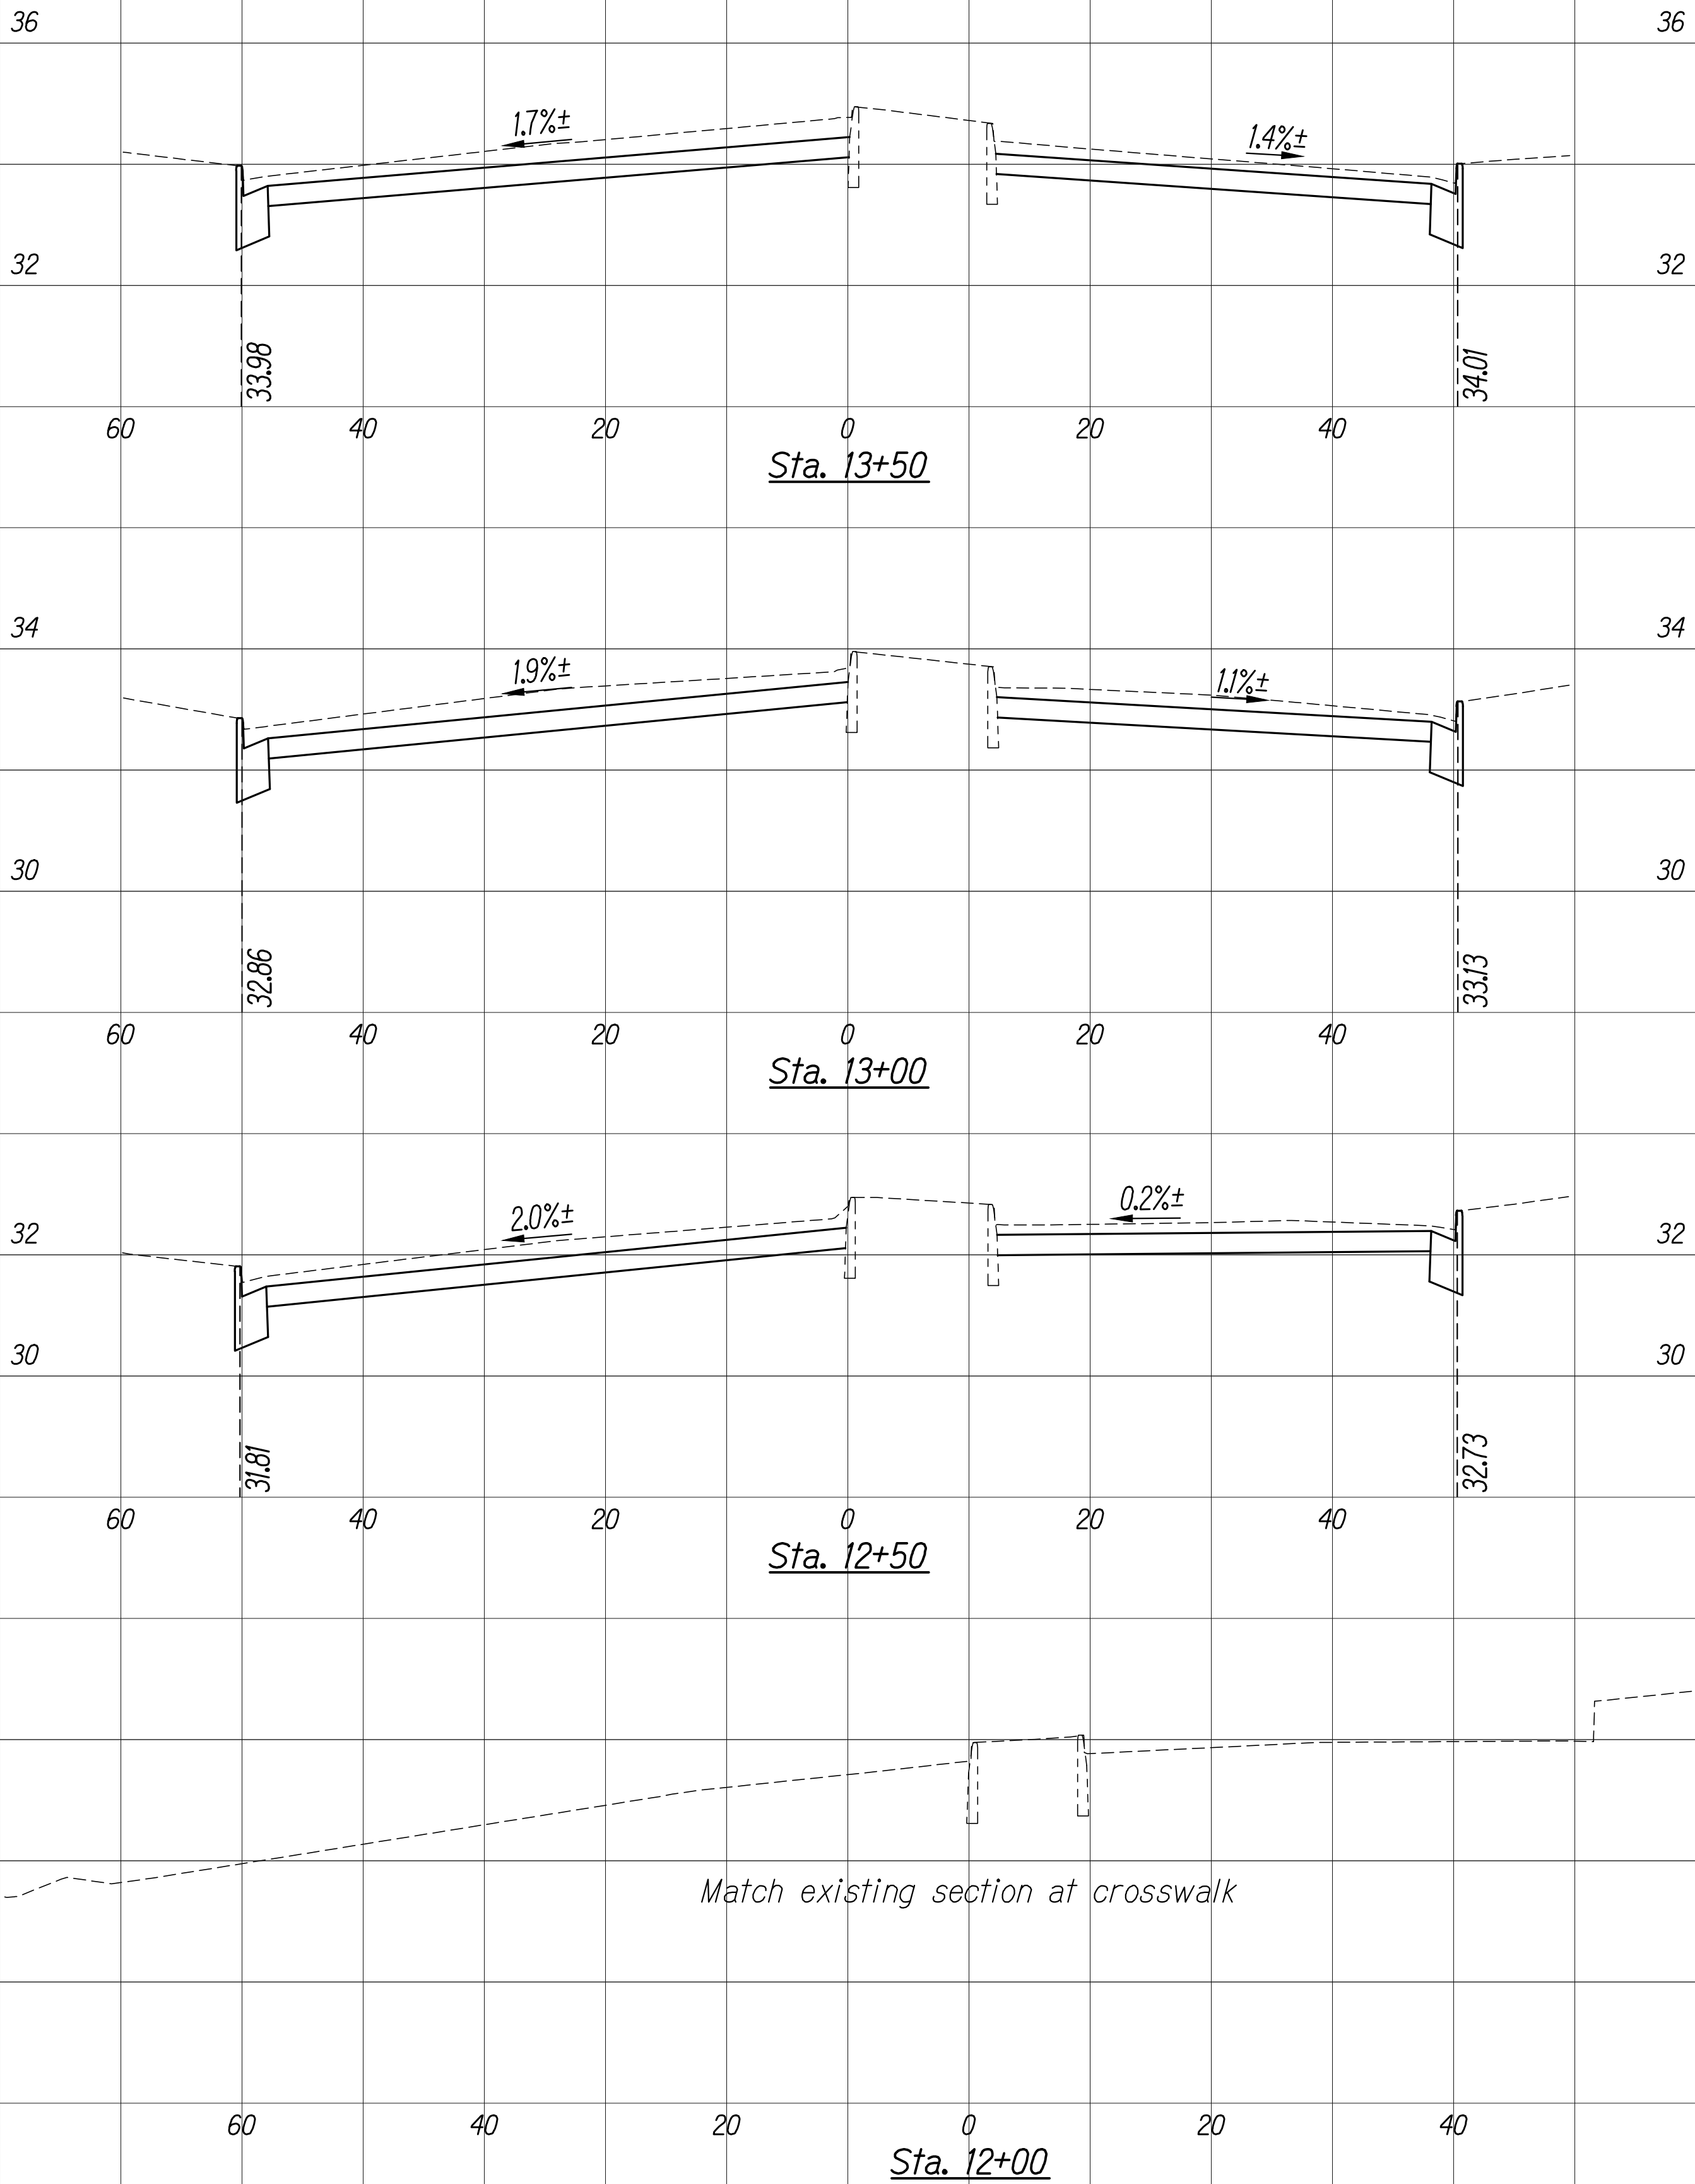


2" PMA Mix No. IV Over
3" HMA Mix No. IV

New Conc. Driveway

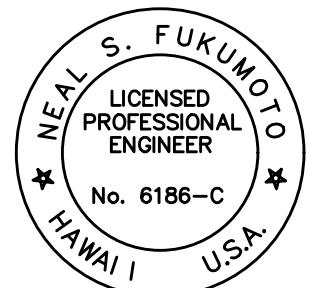








This work was prepared by me or under my supervision.
Exp. 04-30-22
Neil S. Fukumoto
Wesley R. Segawa & Associates, Inc.

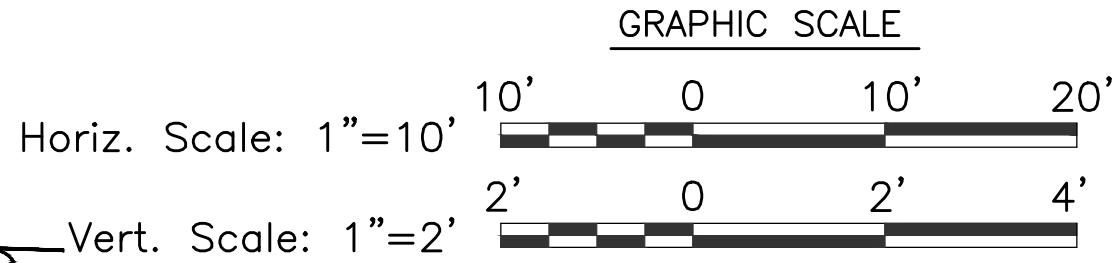

FED. ROAD DIST. NO.	STATE	FED. AID PROJ. NO.	FISCAL YEAR	SHEET NO.	TOTAL SHEETS
HAWAII	HAW.	NH-061-1(036)	2020	126	238

Notes:


1. Full Pavement Reconstruction areas not shown in cross sections.
See Roadway Plans for locations and quantities.
2. Elevation Hold Points are at top of curbs and/or curb and gutters unless otherwise noted.

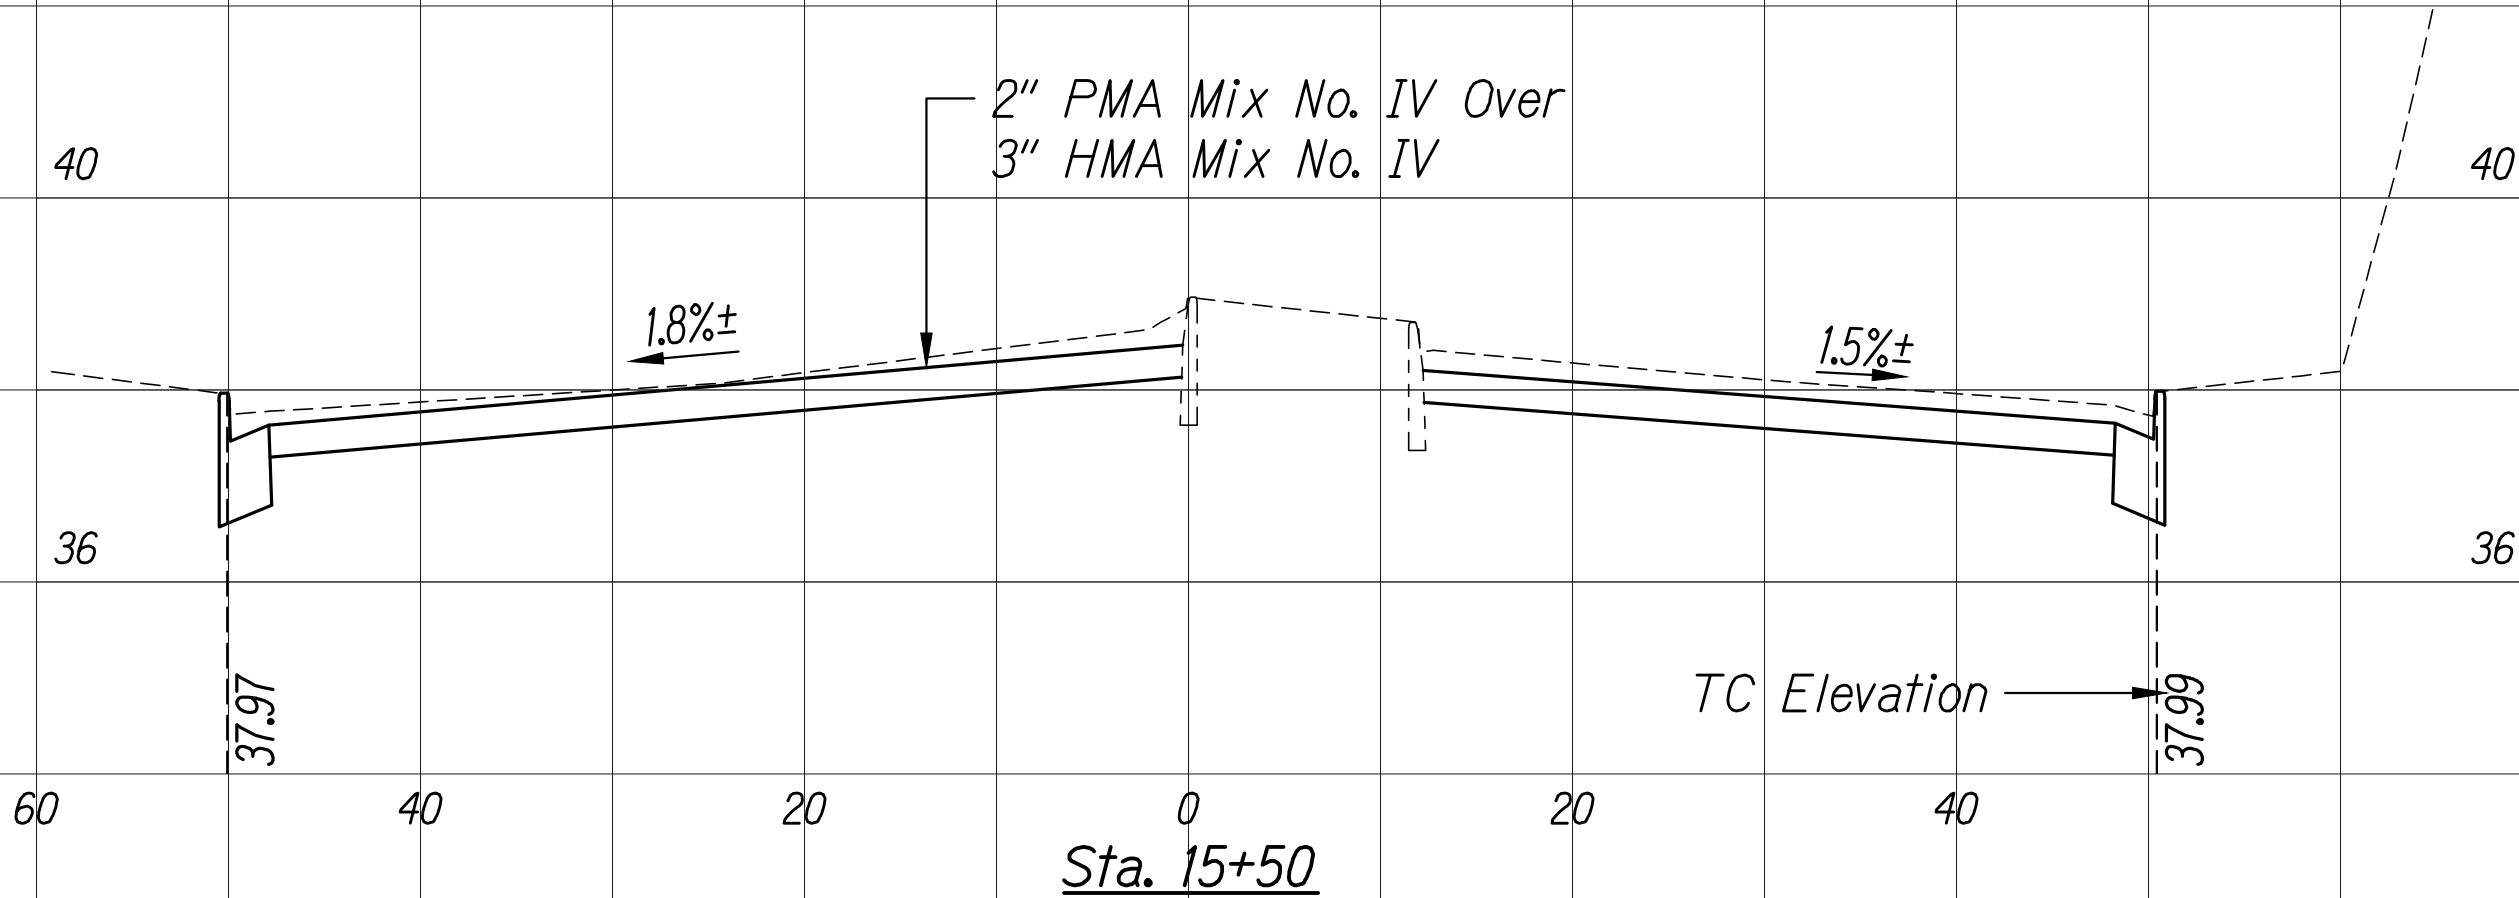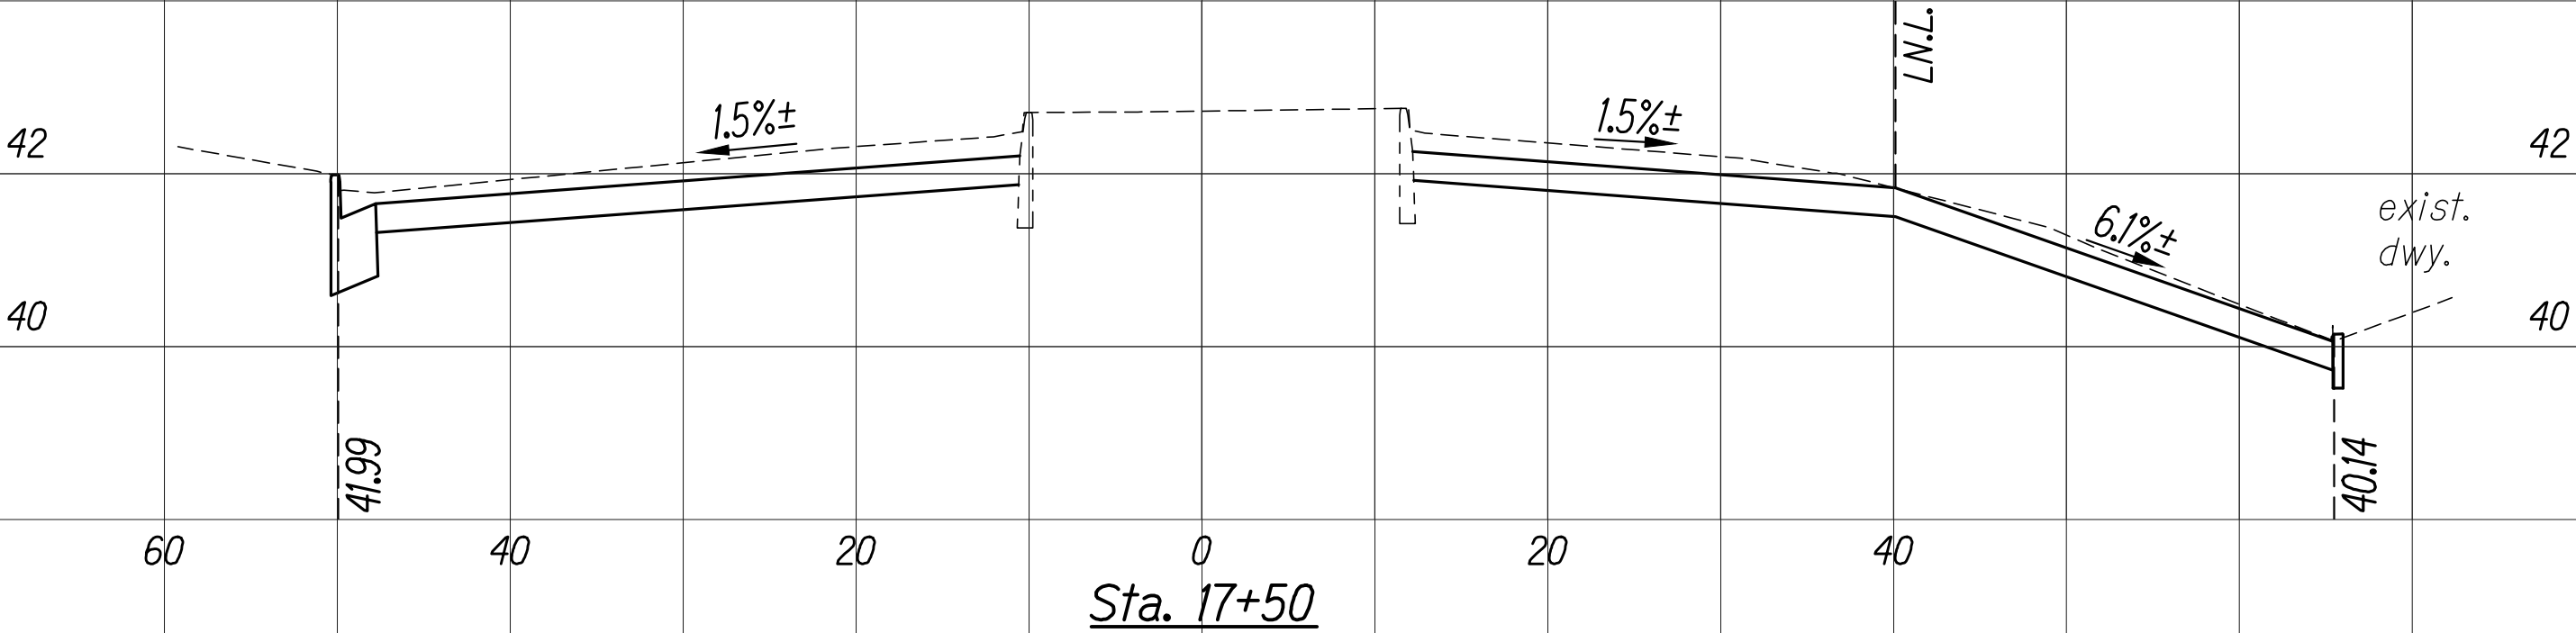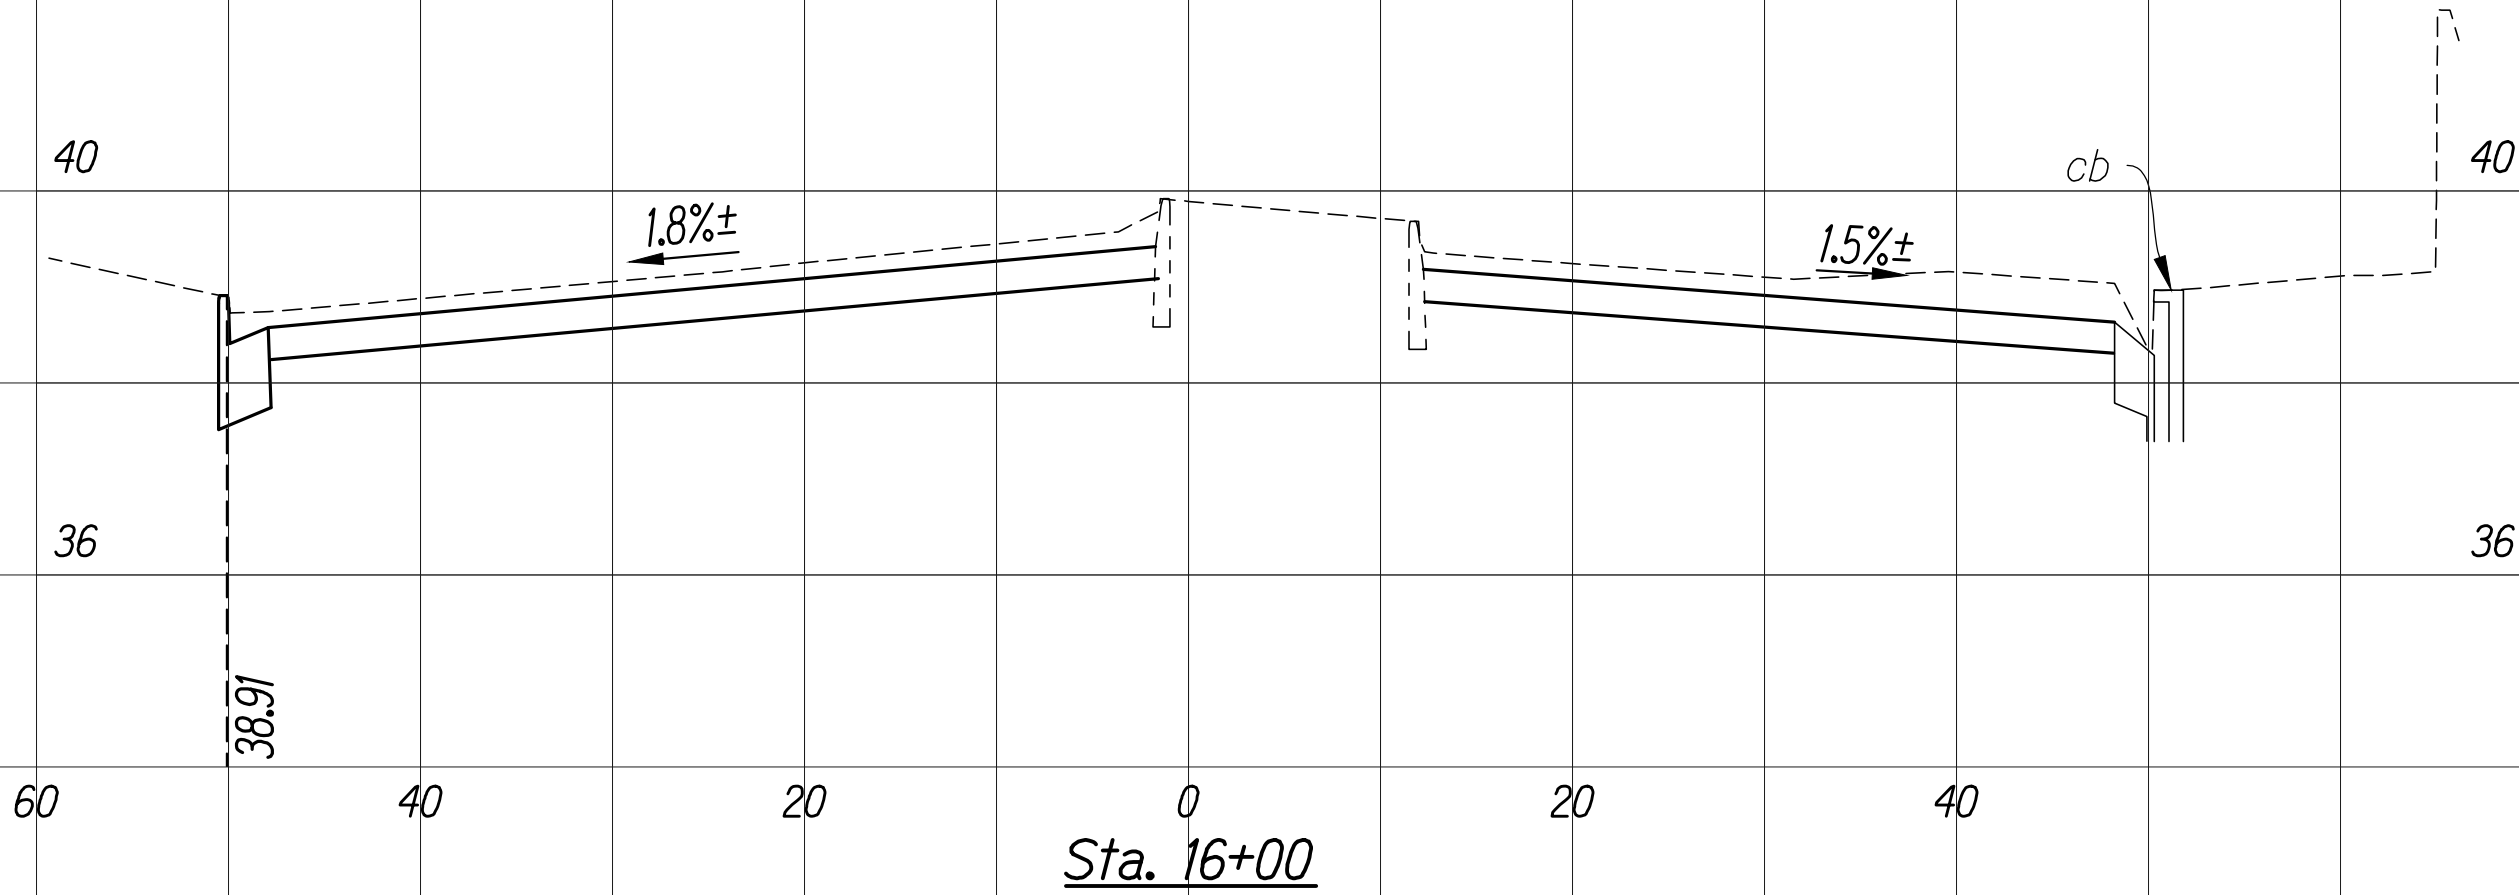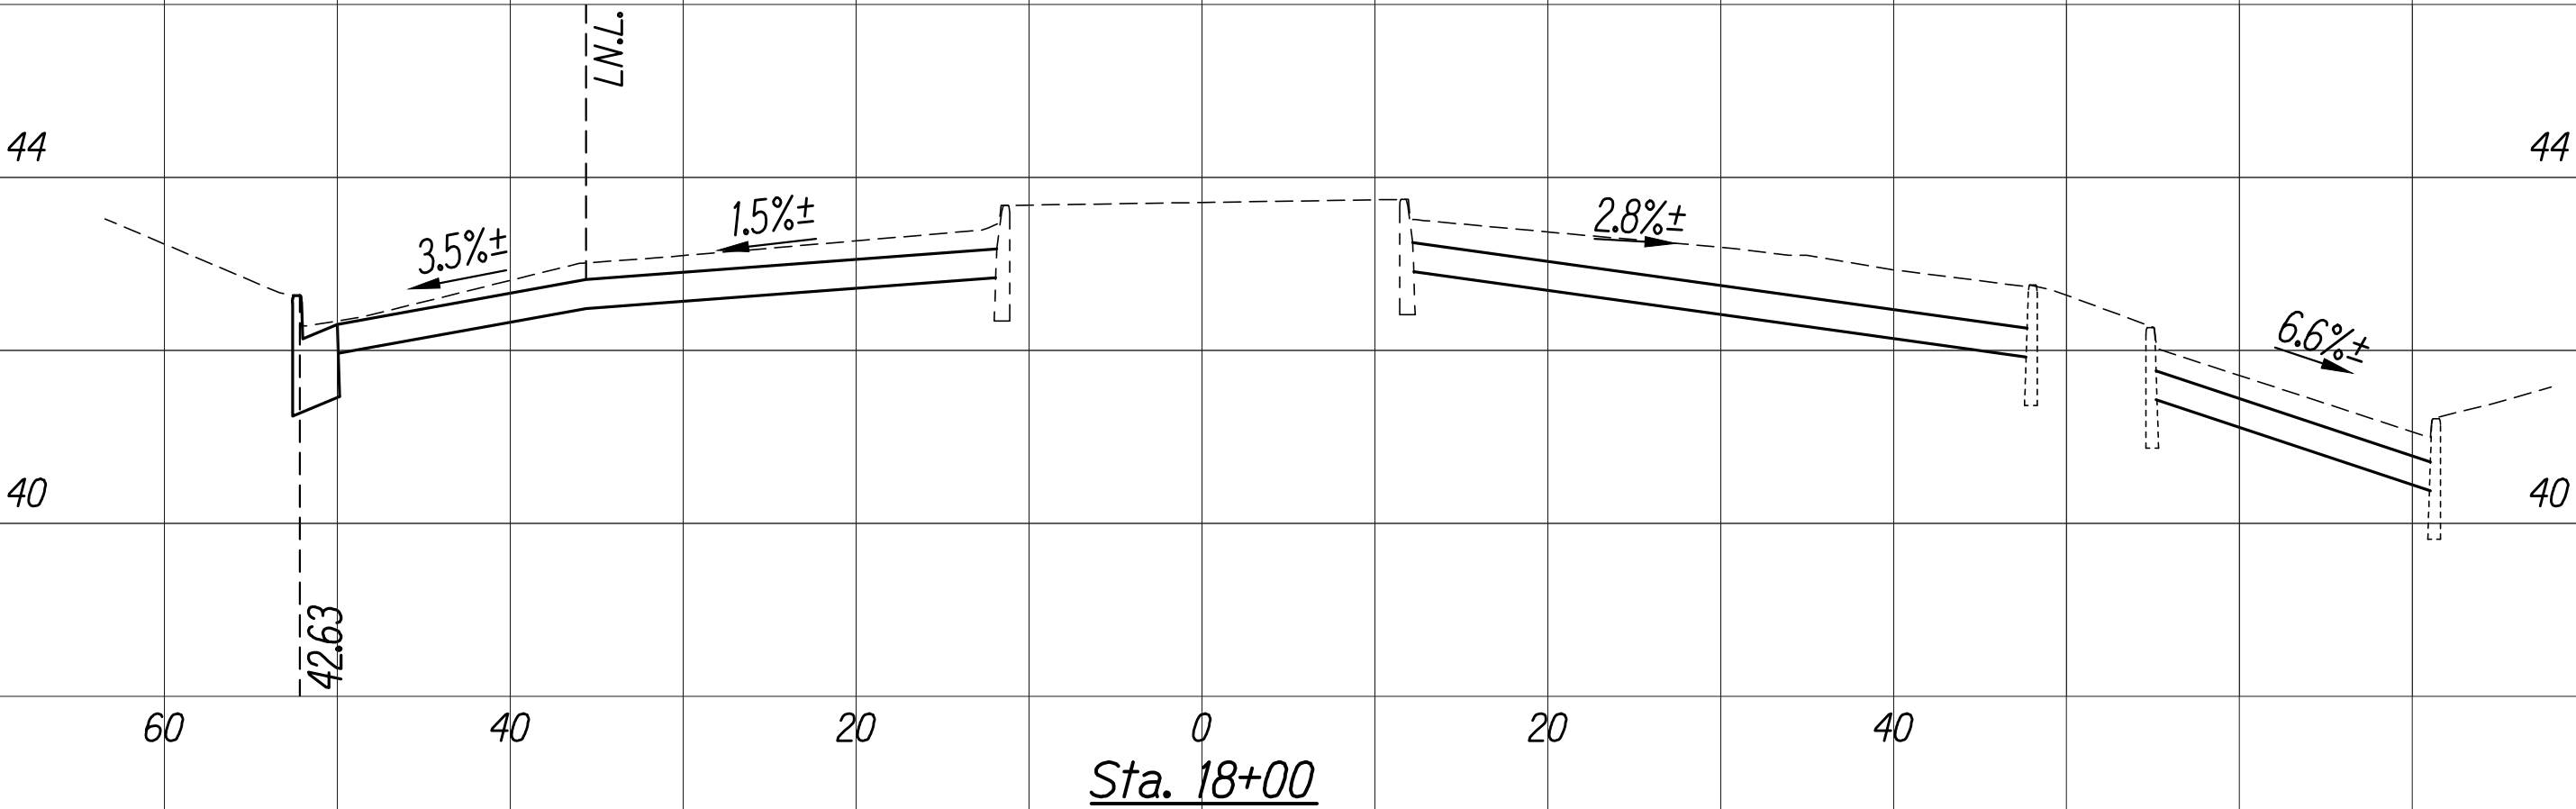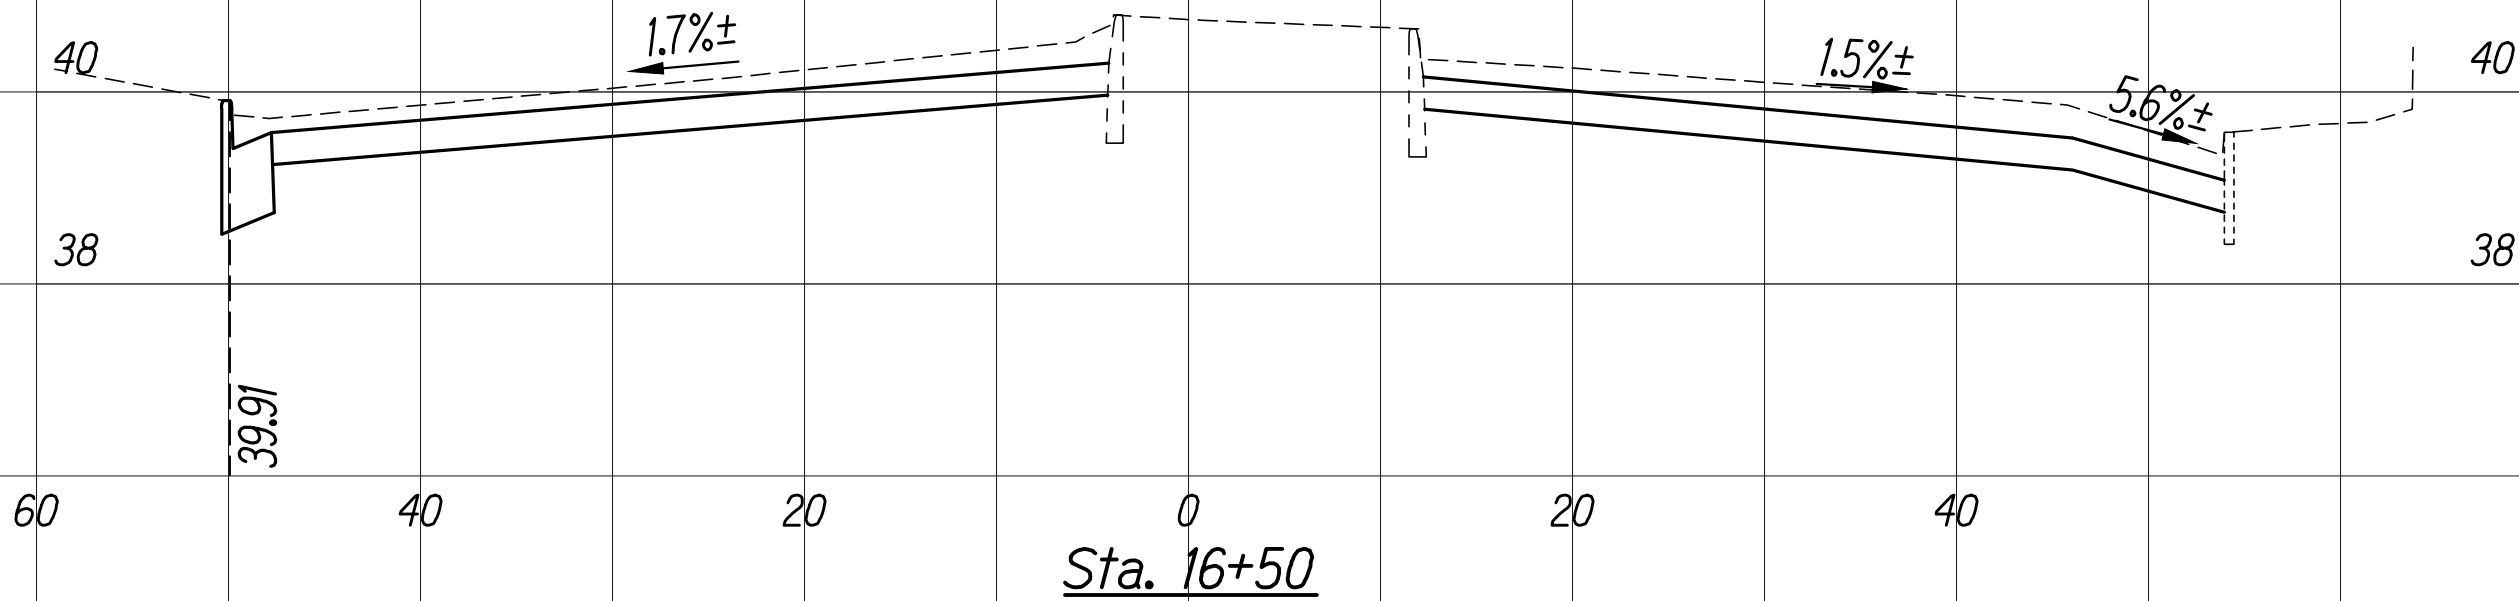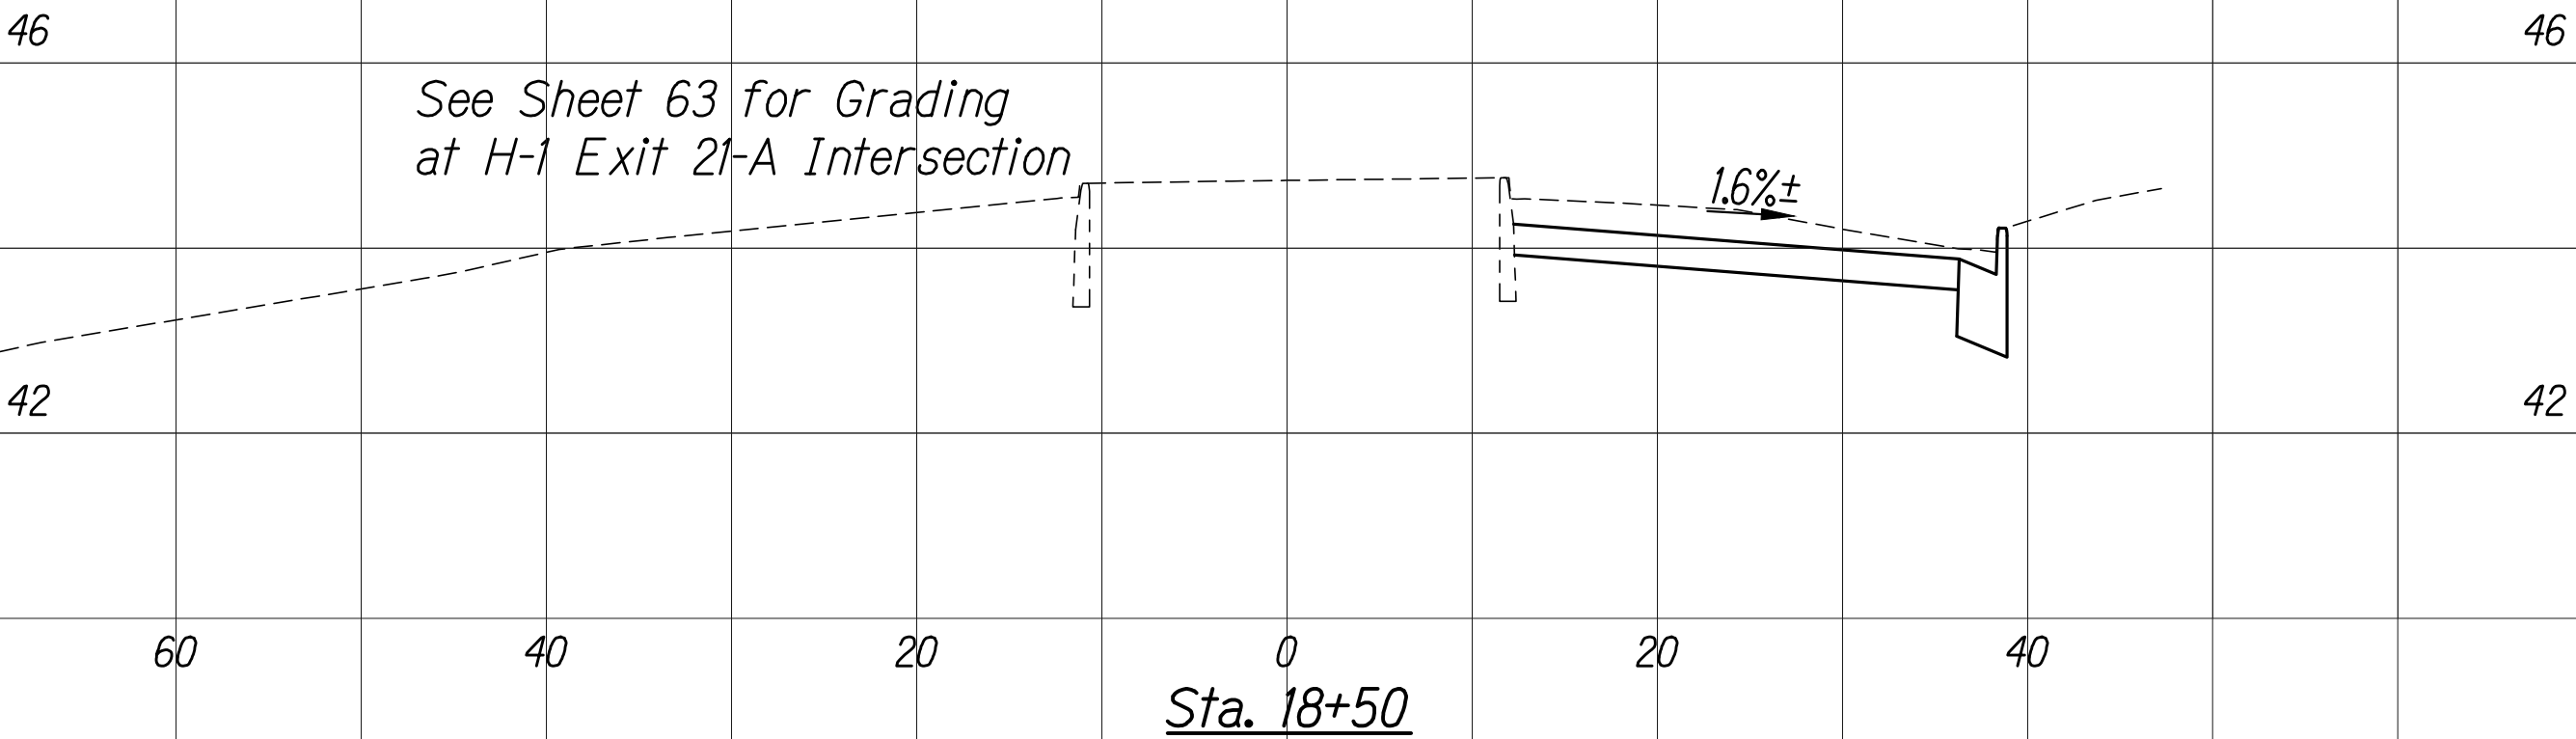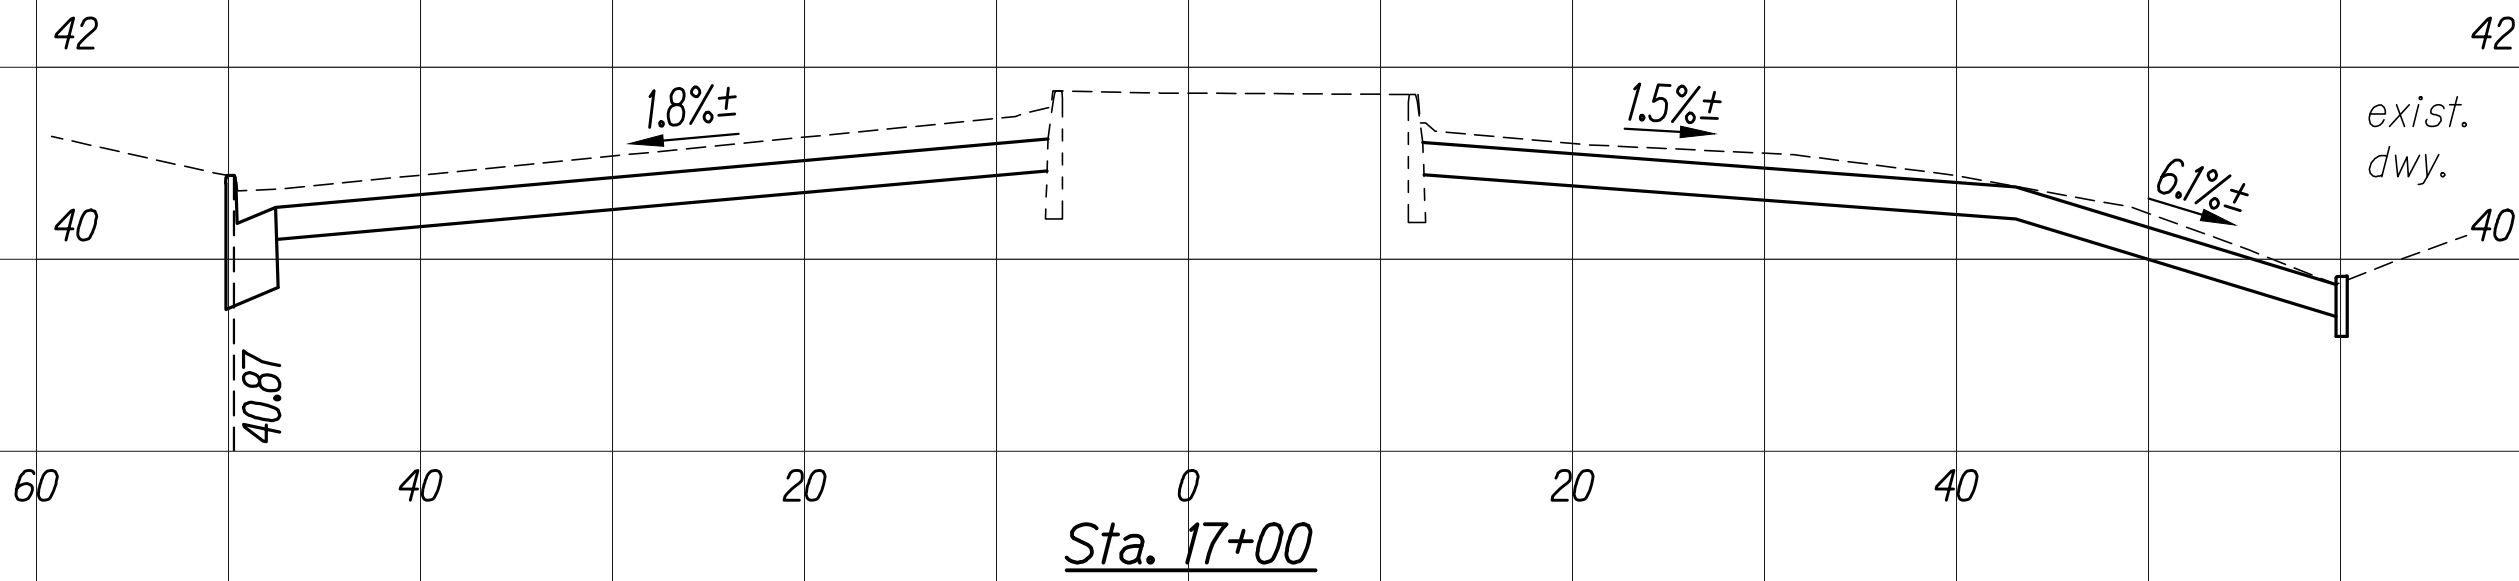


2" PMA Mix No. IV Over
3" HMA Mix No. IV

TC Elevation

See Sheet 63 for Grading
at H-1 Exit 21-A Intersection

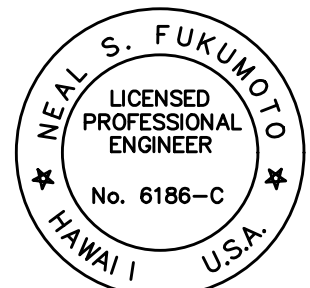

This work was prepared by me
or under my supervision.
Exp. 04-30-22
Neal S. Fukumoto
Wesley R. Segawa & Associates, Inc.

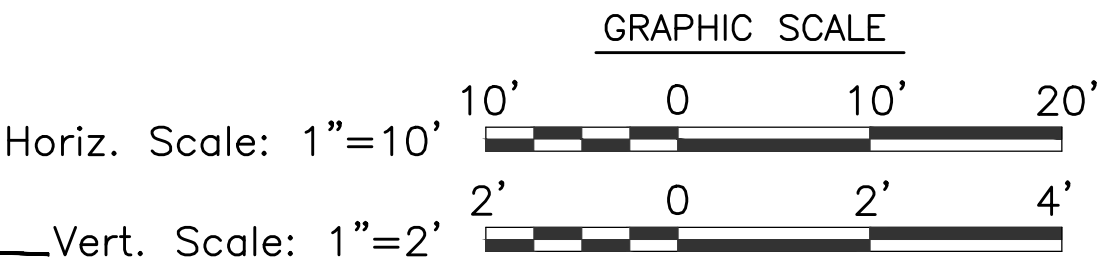

FED. ROAD DIST. NO.	STATE	FED. AID PROJ. NO.	FISCAL YEAR	SHEET NO.	TOTAL SHEETS
HAWAII	HAW.	NH-061-1(036)	2020	127	238

Notes:

1. Full Pavement Reconstruction areas not shown in cross sections.
See Roadway Plans for locations and quantities.
2. Elevation Hold Points are at top of curbs and/or curb and gutters
unless otherwise noted.

Bridge Sections Over
H-1 Freeway
See Typical Sections
for Pavement Section

Sta. 20+50

Bridge Sections Over
H-1 Freeway
See Typical Sections
for Pavement Section

Sta. 20+00

Bridge Sections Over
H-1 Freeway
See Typical Sections
for Pavement Section

Sta. 19+50

H-1 Offramp
Exit 21-A
See Sheet 63

Sta. 19+00

To School Street

Sta. 22+00


School Street Intersection
See Sheets 64 and 65
for Grading at Intersection

Sta. 21+50


2" PMA Mix No. IV Over
3" HMA Mix No. IV

Sta. 21+00

TC Elevation

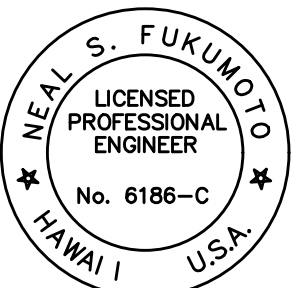



This work was prepared by me
or under my supervision.
Exp. 04-30-22
Neal S. Fukumoto
Wesley R. Segawa & Associates, Inc.

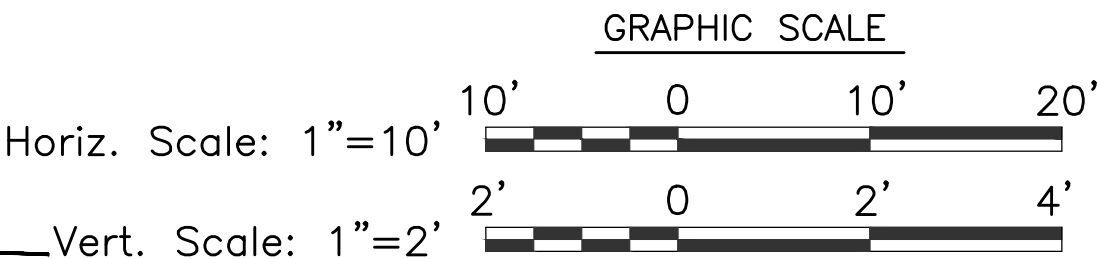


FED. ROAD DIST. NO.	STATE	FED. AID PROJ. NO.	FISCAL YEAR	SHEET NO.	TOTAL SHEETS
HAWAII	HAW.	NH-061-1(036)	2020	128	238

Notes:


- 1. Full Pavement Reconstruction areas not shown in cross sections. See Roadway Plans for locations and quantities.
- 2. Elevation Hold Points are at top of curbs and/or curb and gutters unless otherwise noted.

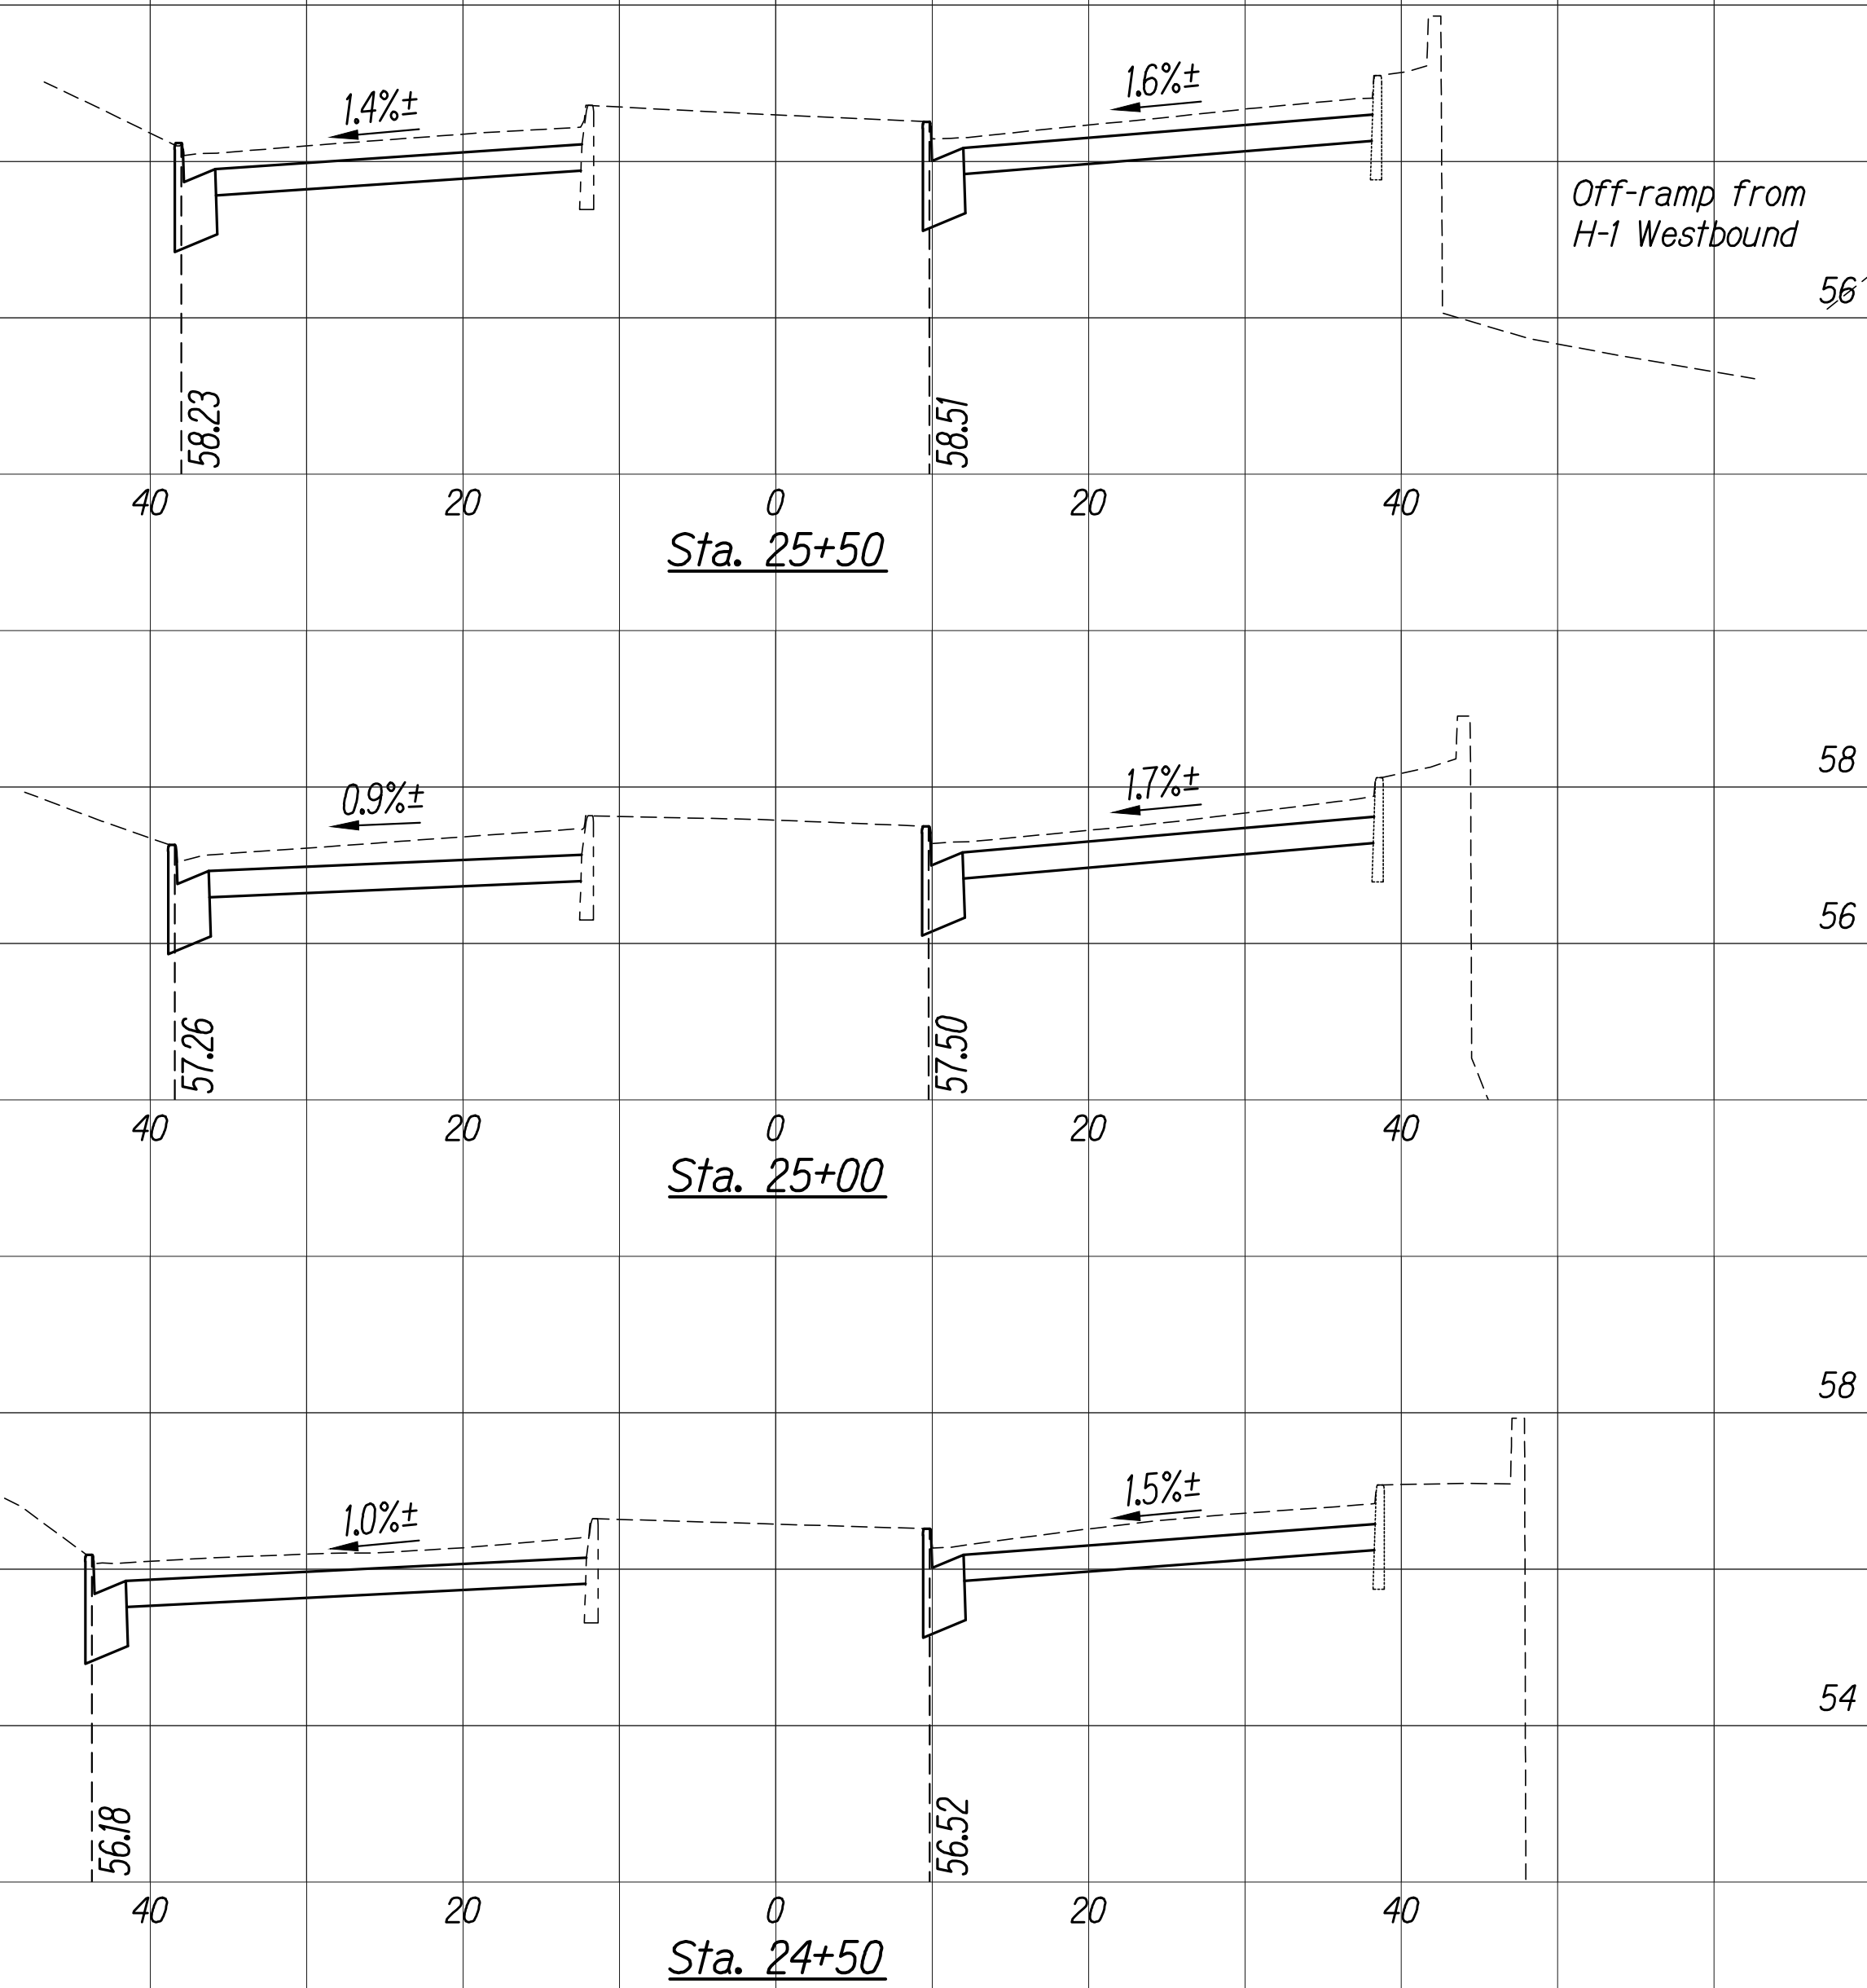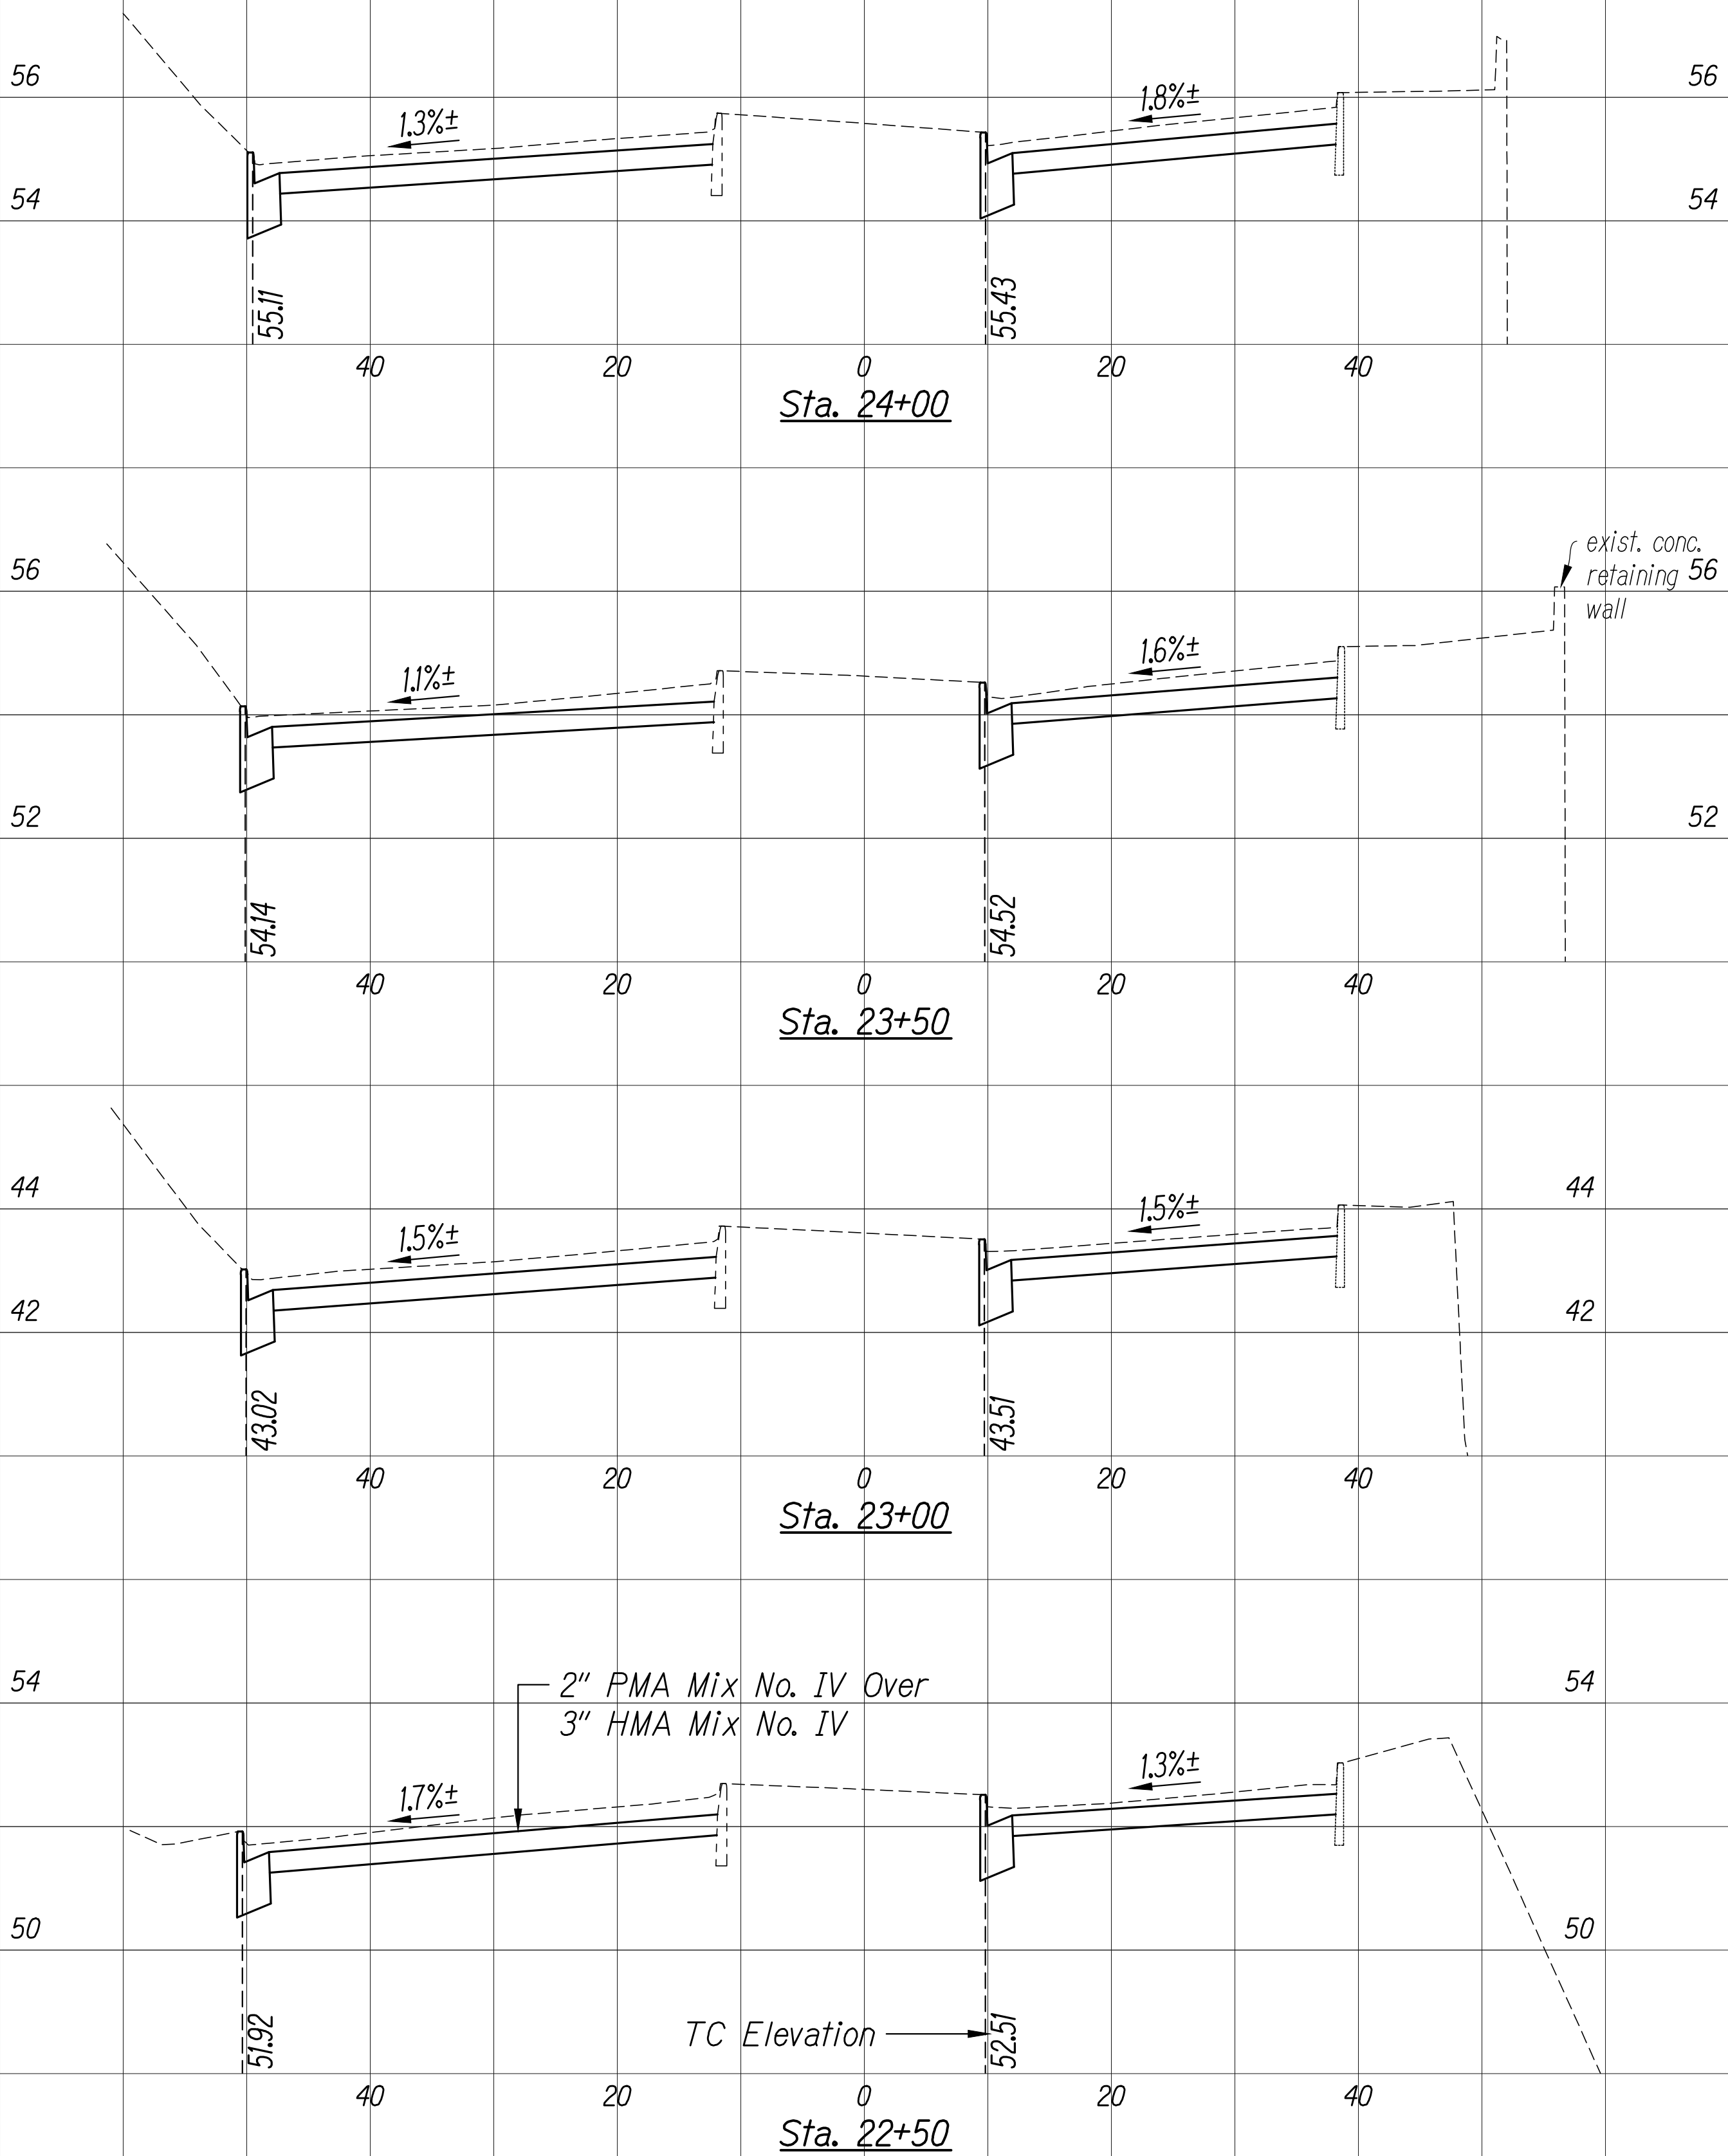

ORIGINAL PLAN	SURVEY PLOTTED BY	DATE
NOTE BOOK	DRAWN BY	
	DESIGNED BY	
	CHECKED BY	

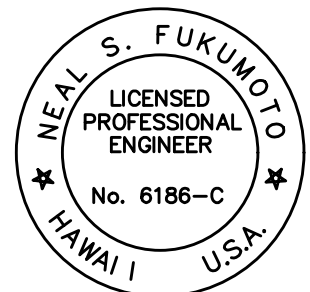









This work was prepared by me or under my supervision.
Exp. 04-30-22
Neal S. Fukumoto
Wesley R. Segawa & Associates, Inc.

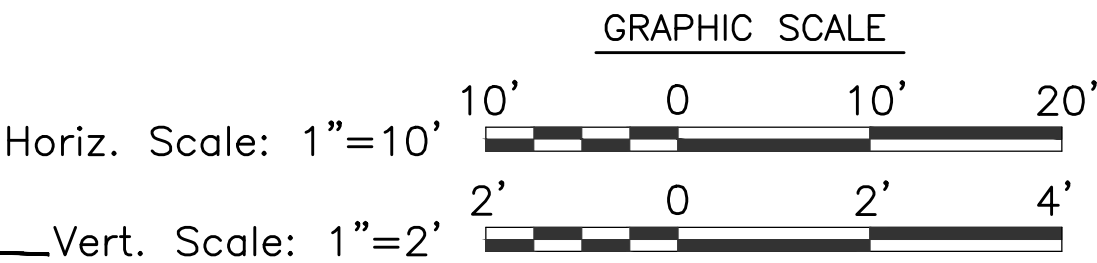


FED. ROAD DIST. NO.	STATE	FED. AID PROJ. NO.	FISCAL YEAR	SHEET NO.	TOTAL SHEETS
HAWAII	HAW.	NH-061-1(036)	2020	129	238

Notes:

- 1. Full Pavement Reconstruction areas not shown in cross sections. See Roadway Plans for locations and quantities.
- 2. Elevation Hold Points are at top of curbs and/or curb and gutters unless otherwise noted.

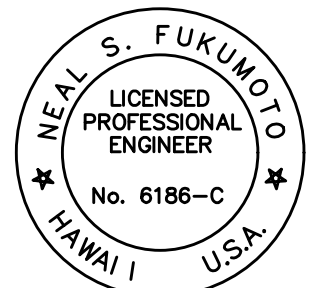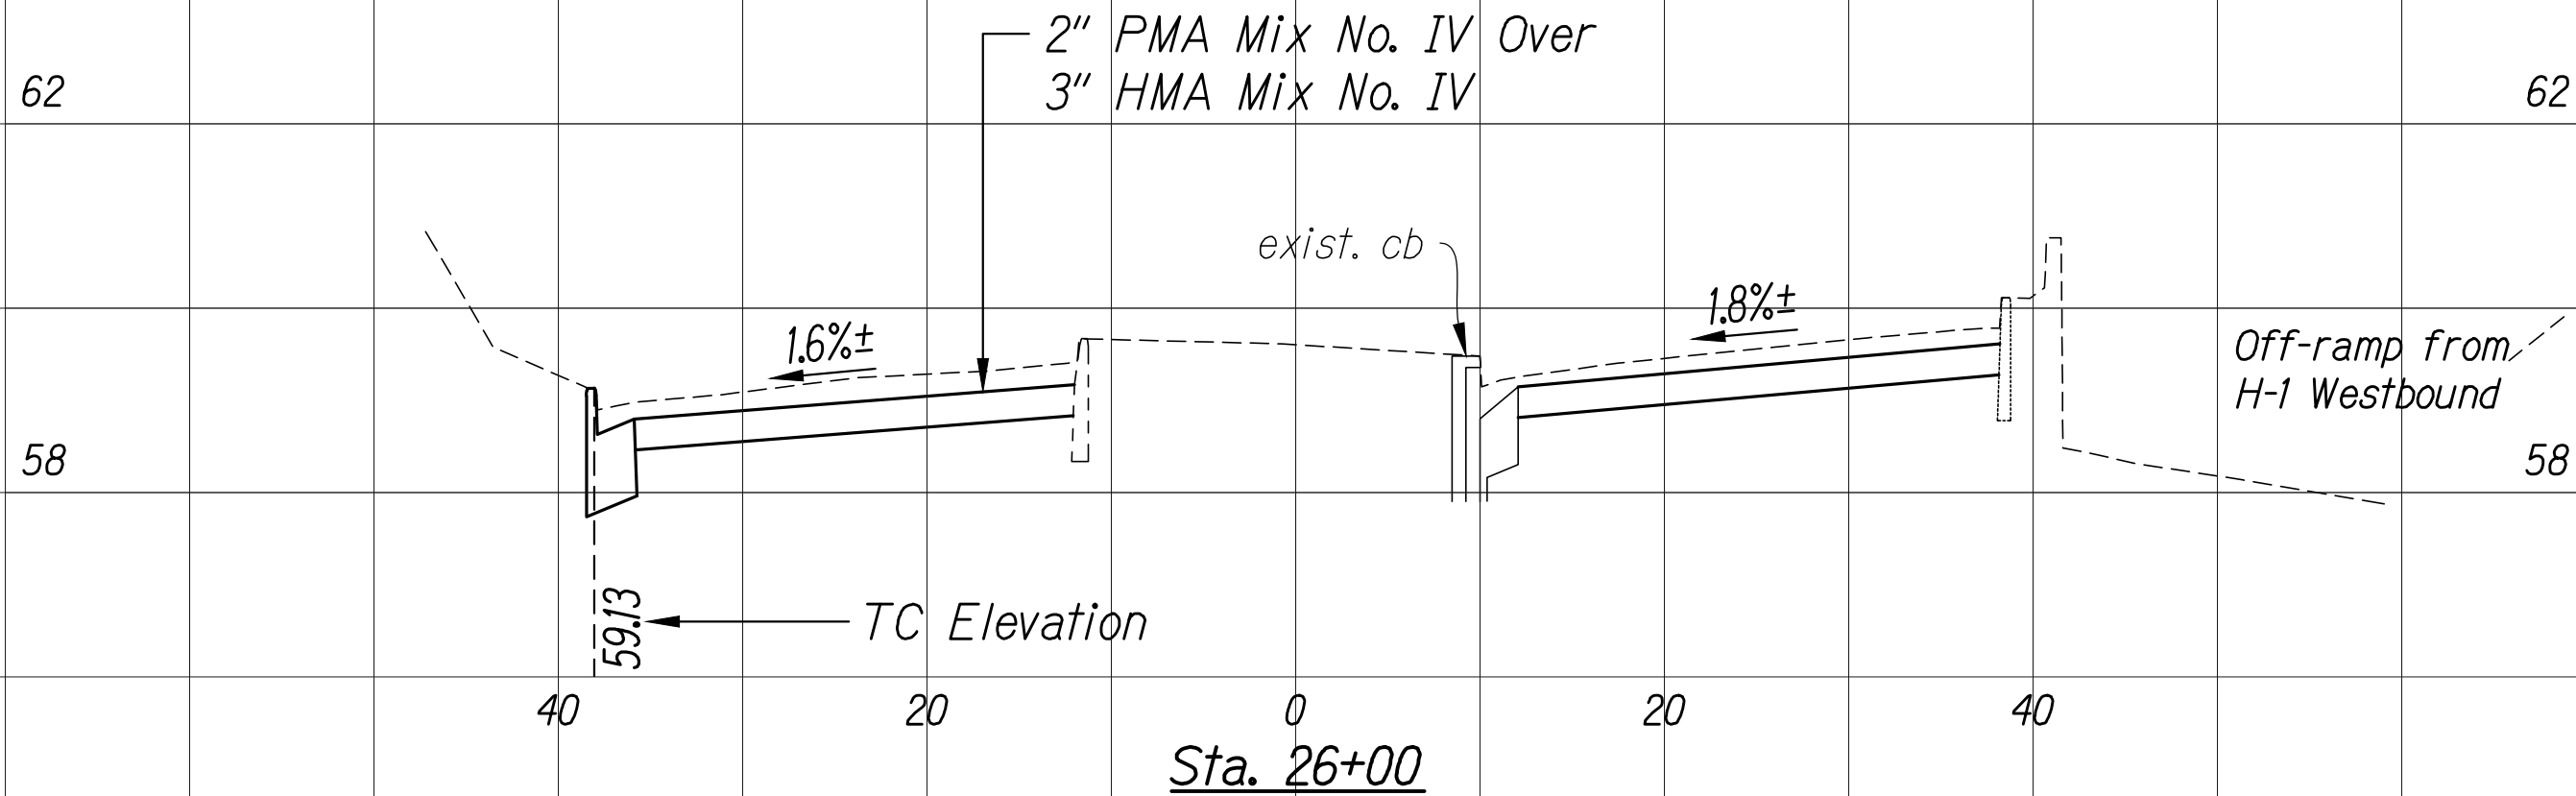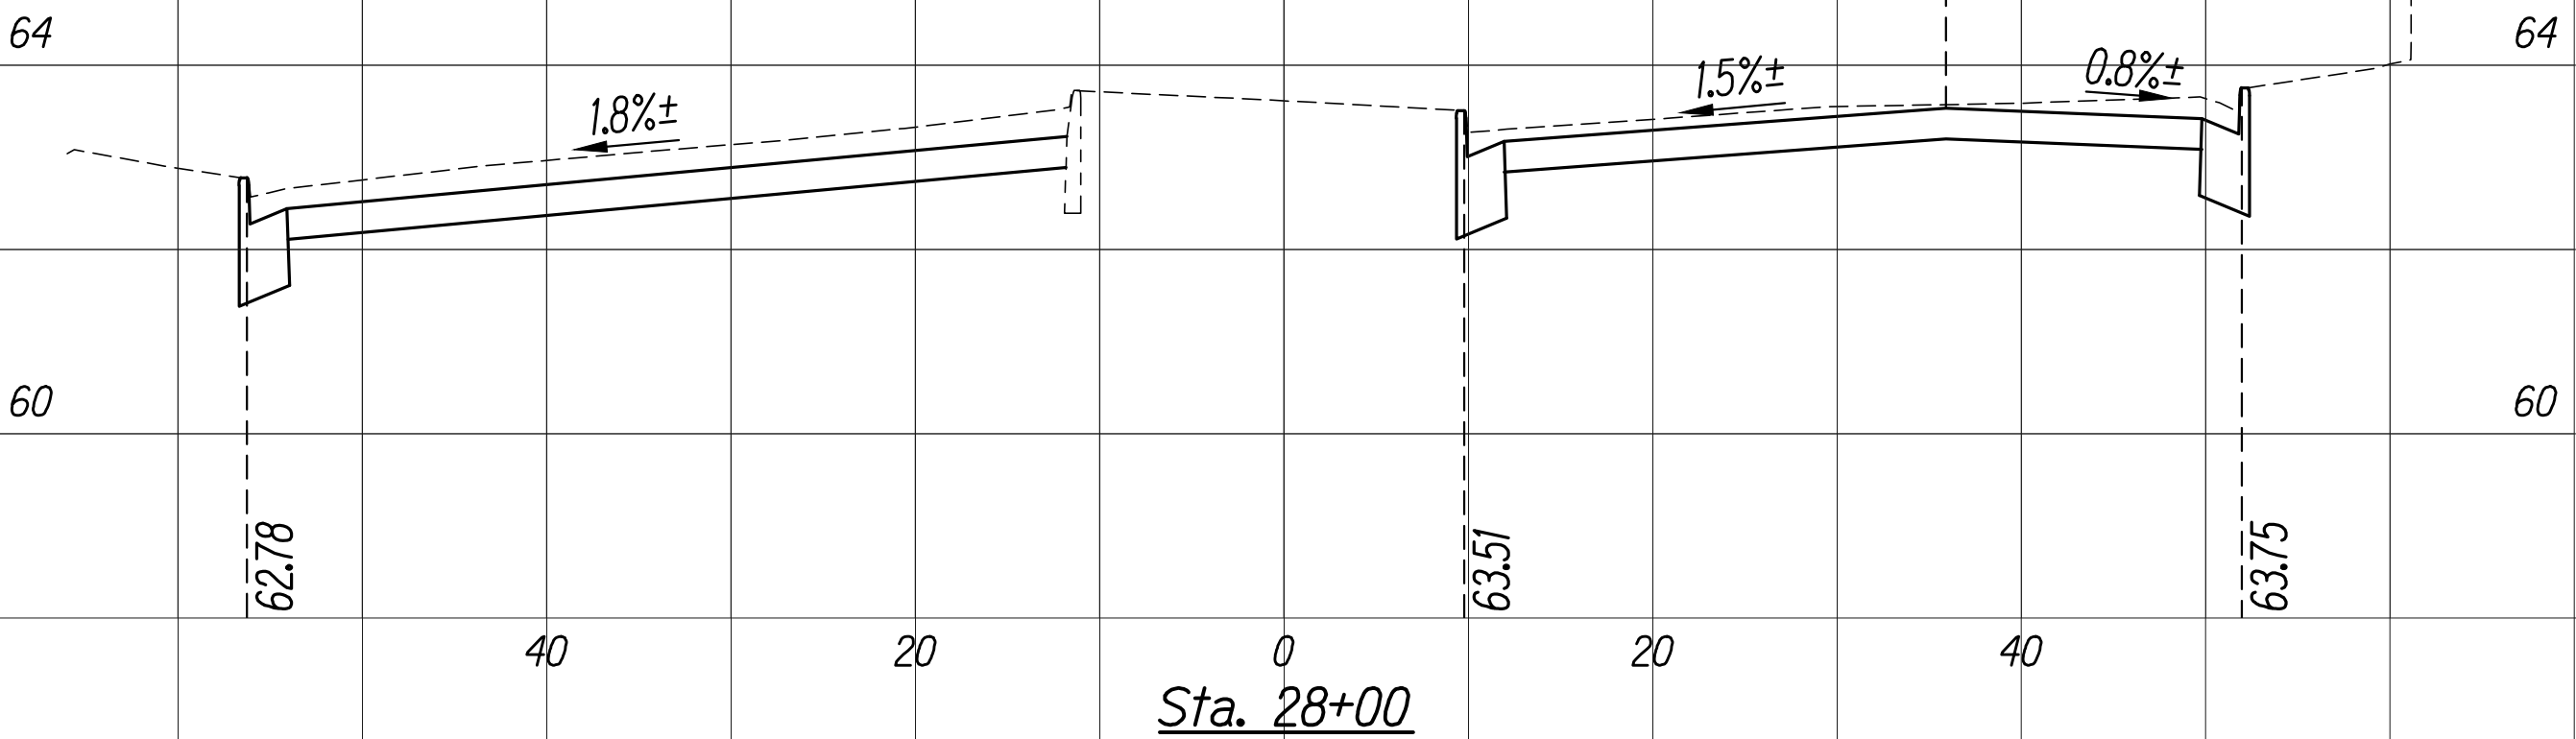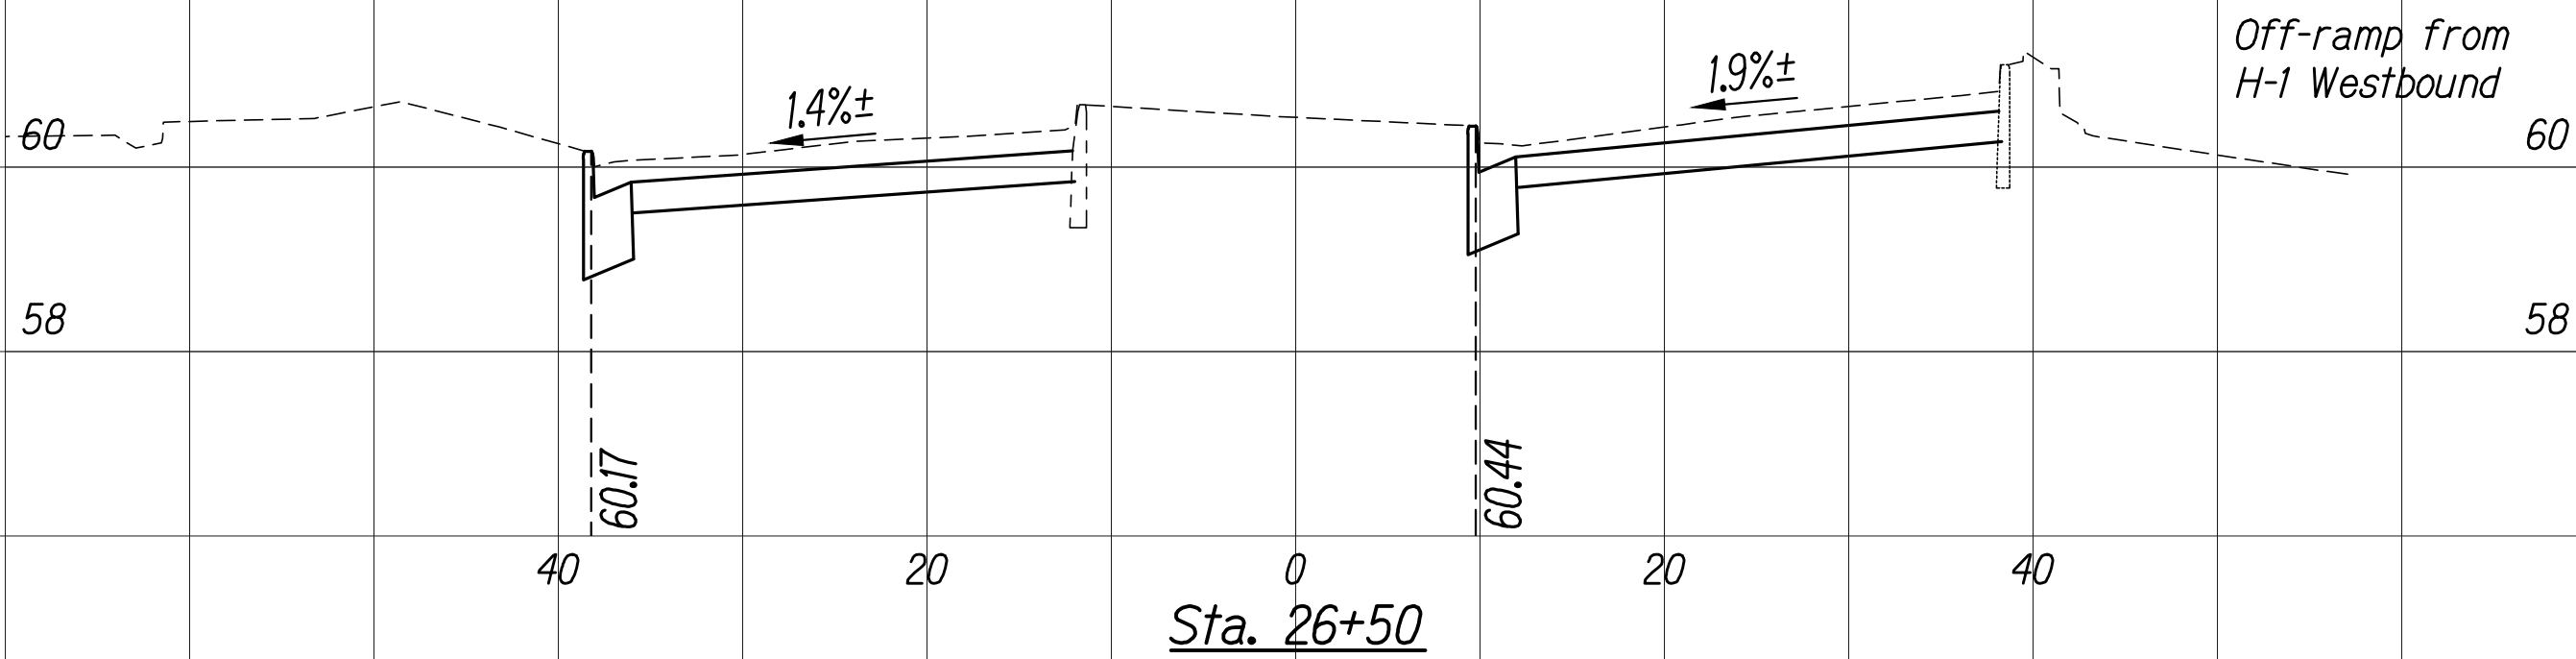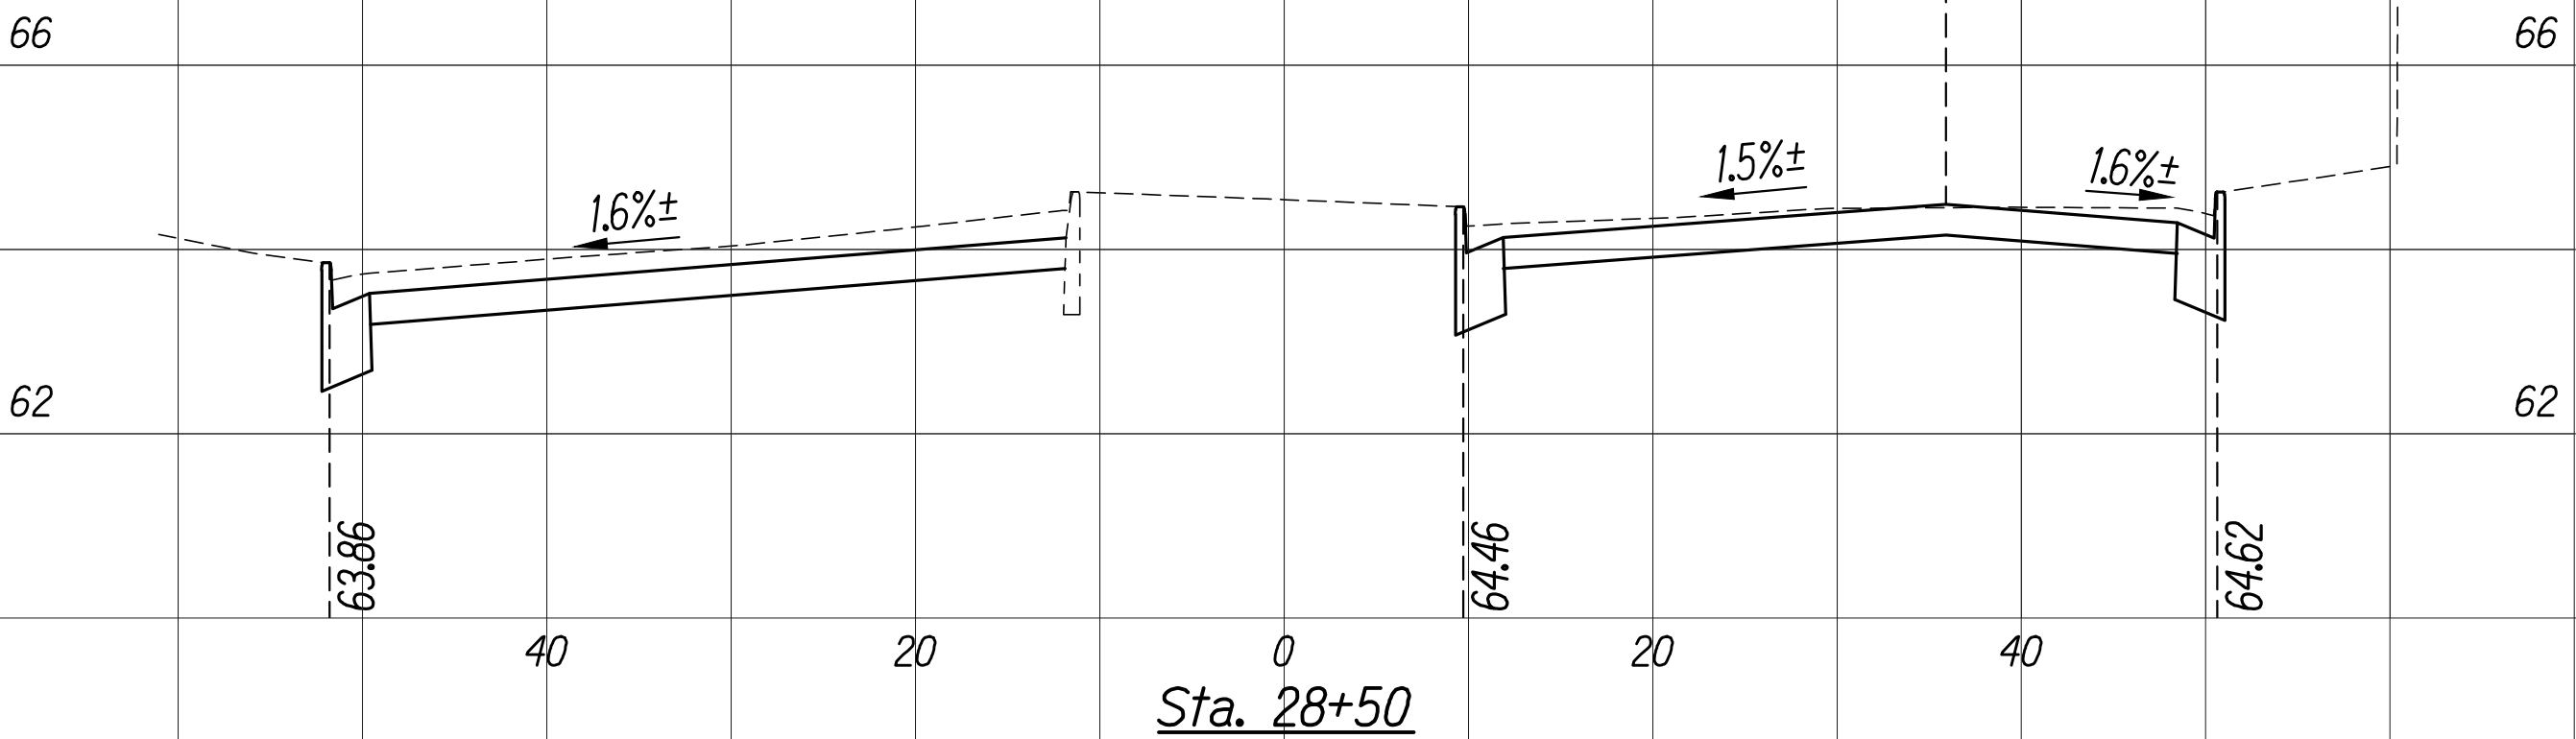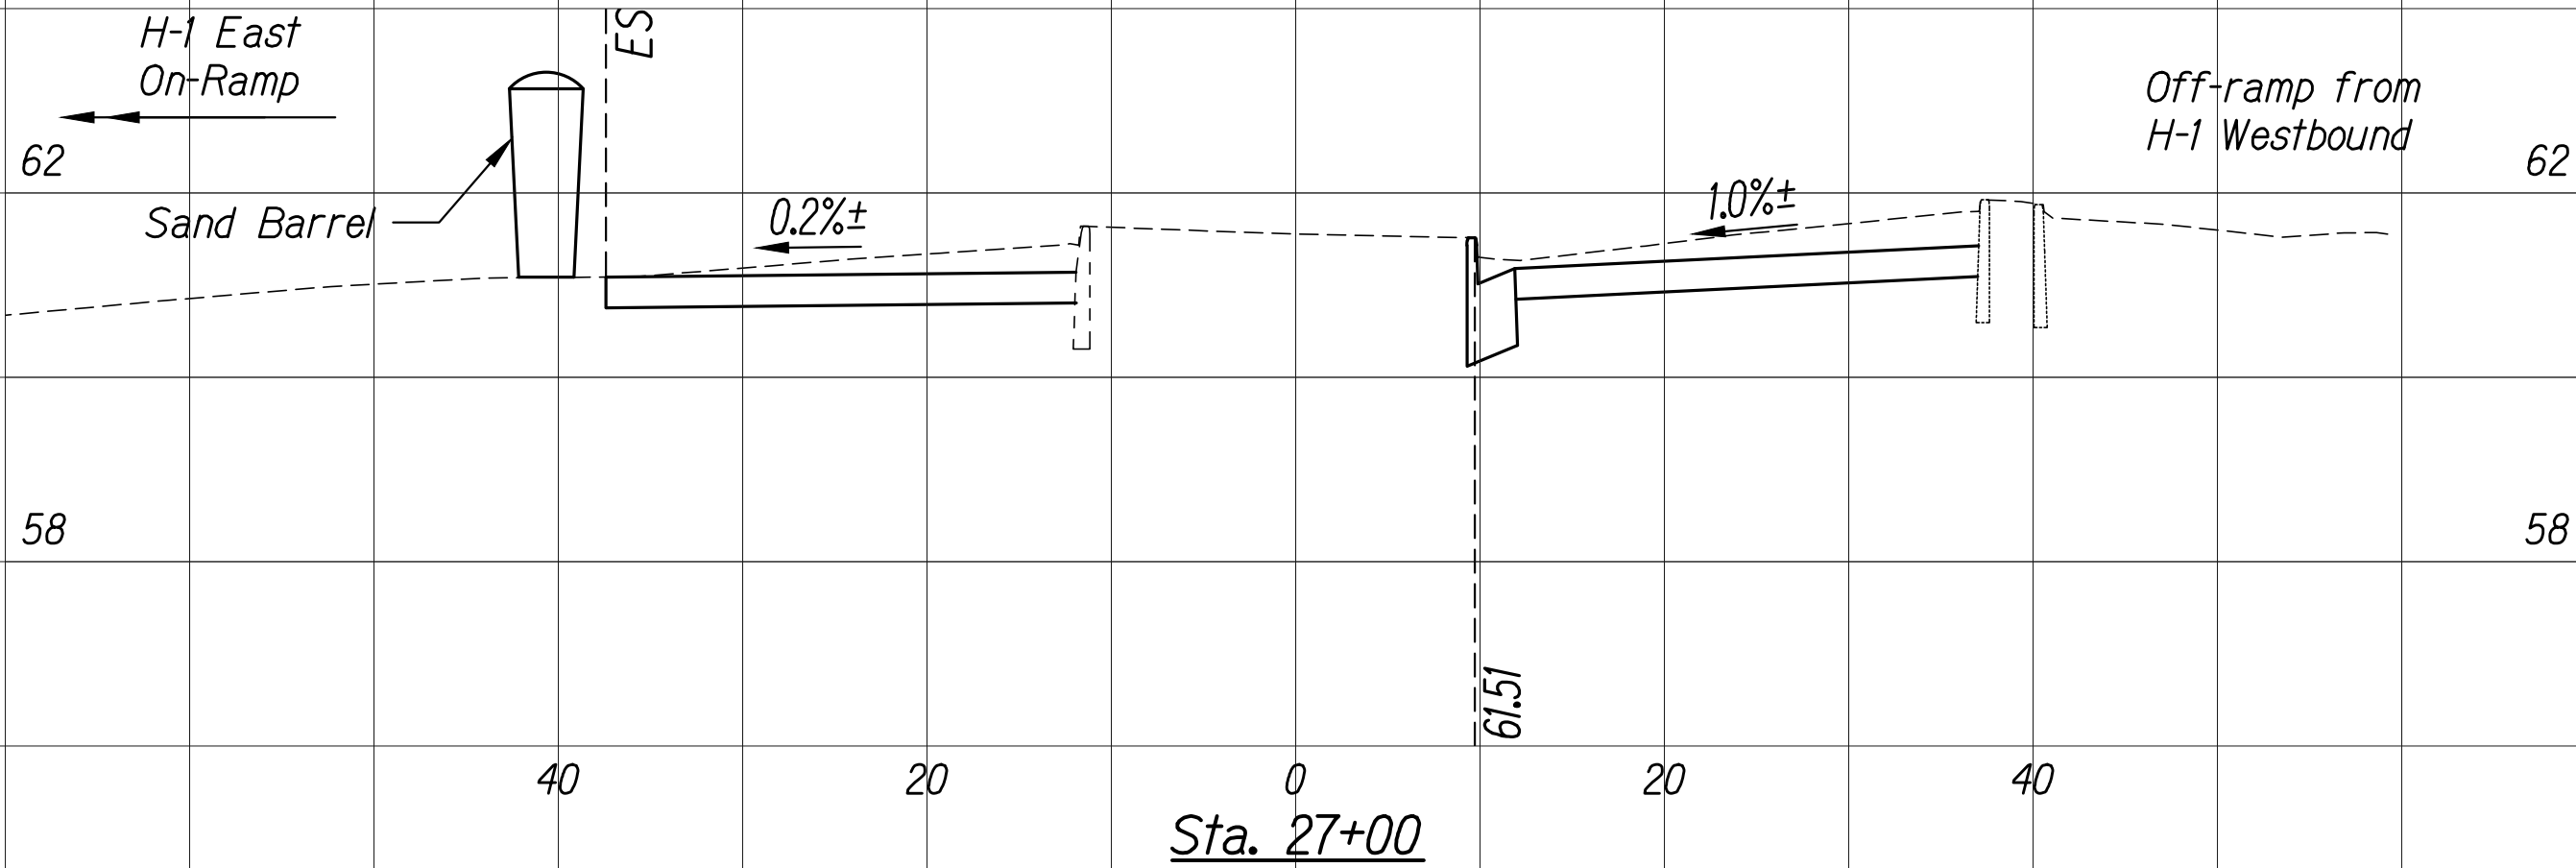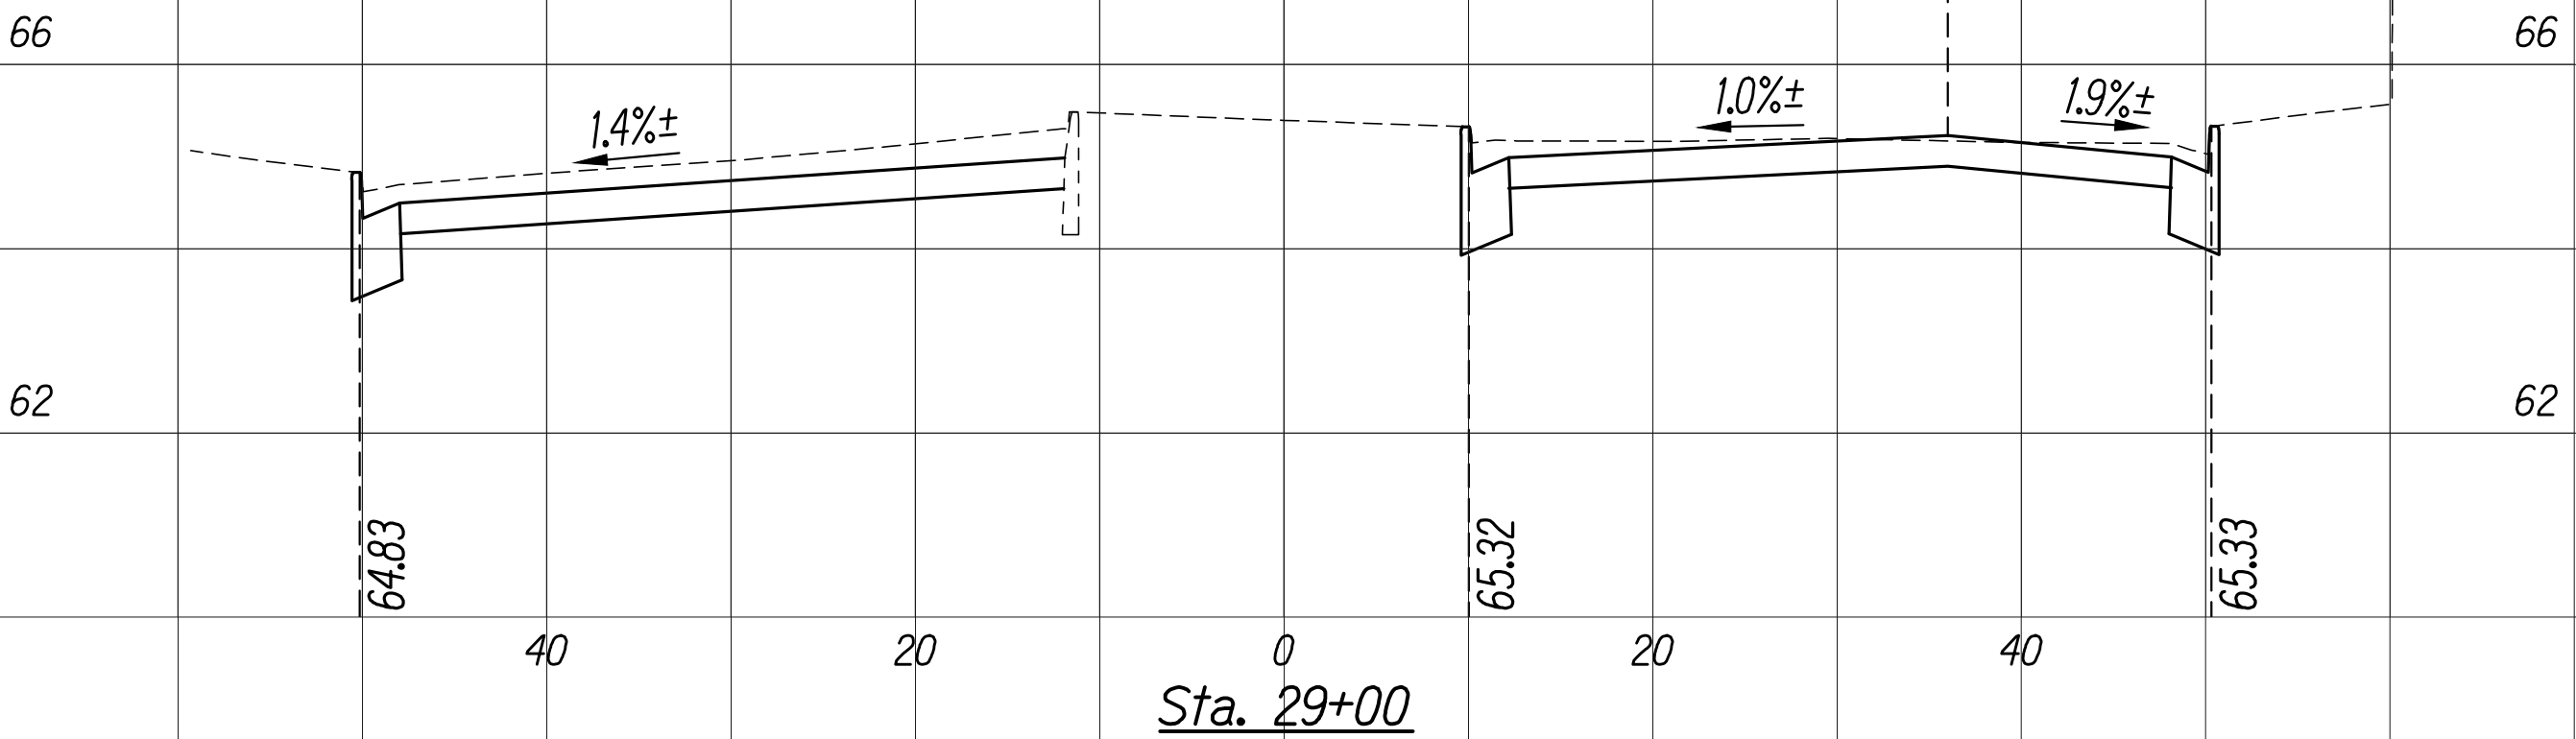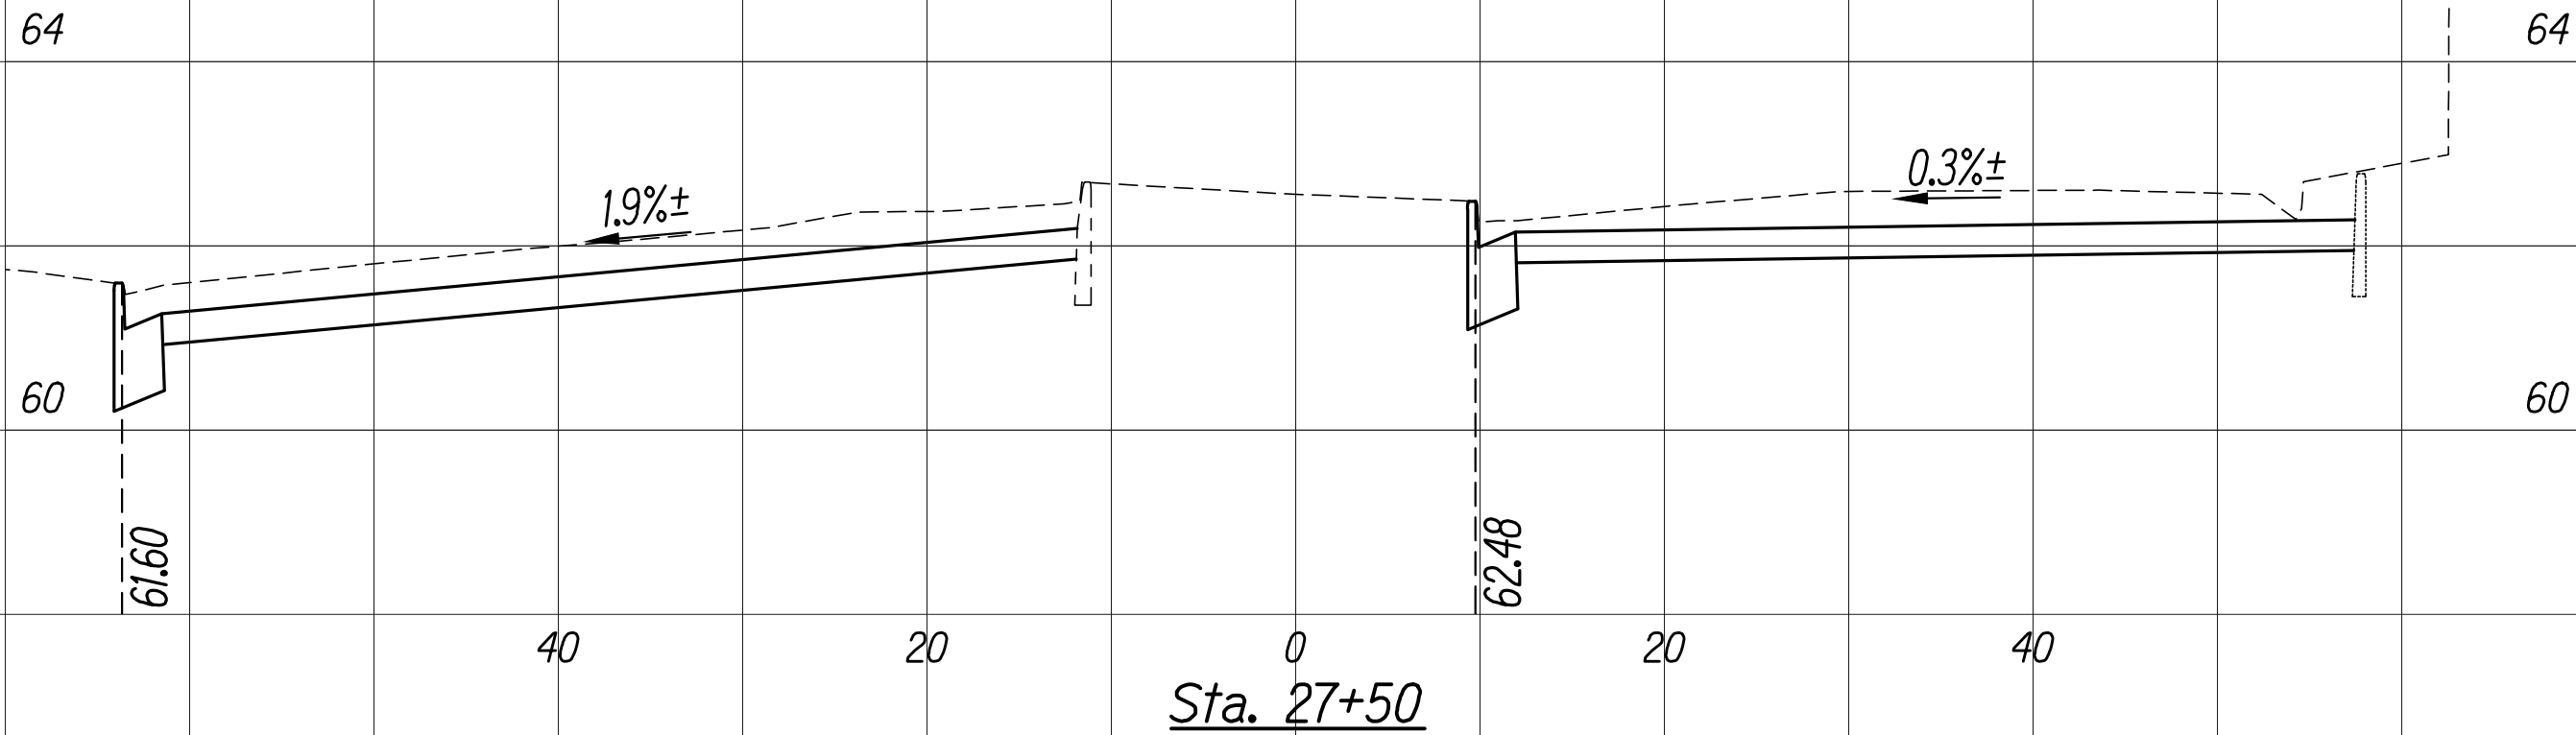


This work was prepared by me or under my supervision.
Exp. 04-30-22
Wesley R. Segawa & Associates, Inc.

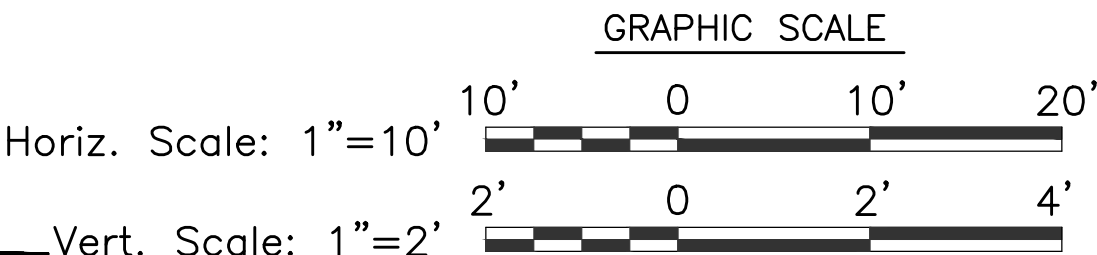


ORIGINAL PLAN	DATE
SURVEY PLOTTED BY	
DRAWN BY	
DESIGNED BY	
CHECKED BY	
NOTE BOOK	
Nº.	

FED. ROAD DIST. NO.	STATE	FED. AID PROJ. NO.	FISCAL YEAR	SHEET NO.	TOTAL SHEETS
HAWAII	HAW.	NH-061-1(036)	2020	130	238


- Notes:
- 1. Full Pavement Reconstruction areas not shown in cross sections. See Roadway Plans for locations and quantities.
 - 2. Elevation Hold Points are at top of curbs and/or curb and gutters unless otherwise noted.

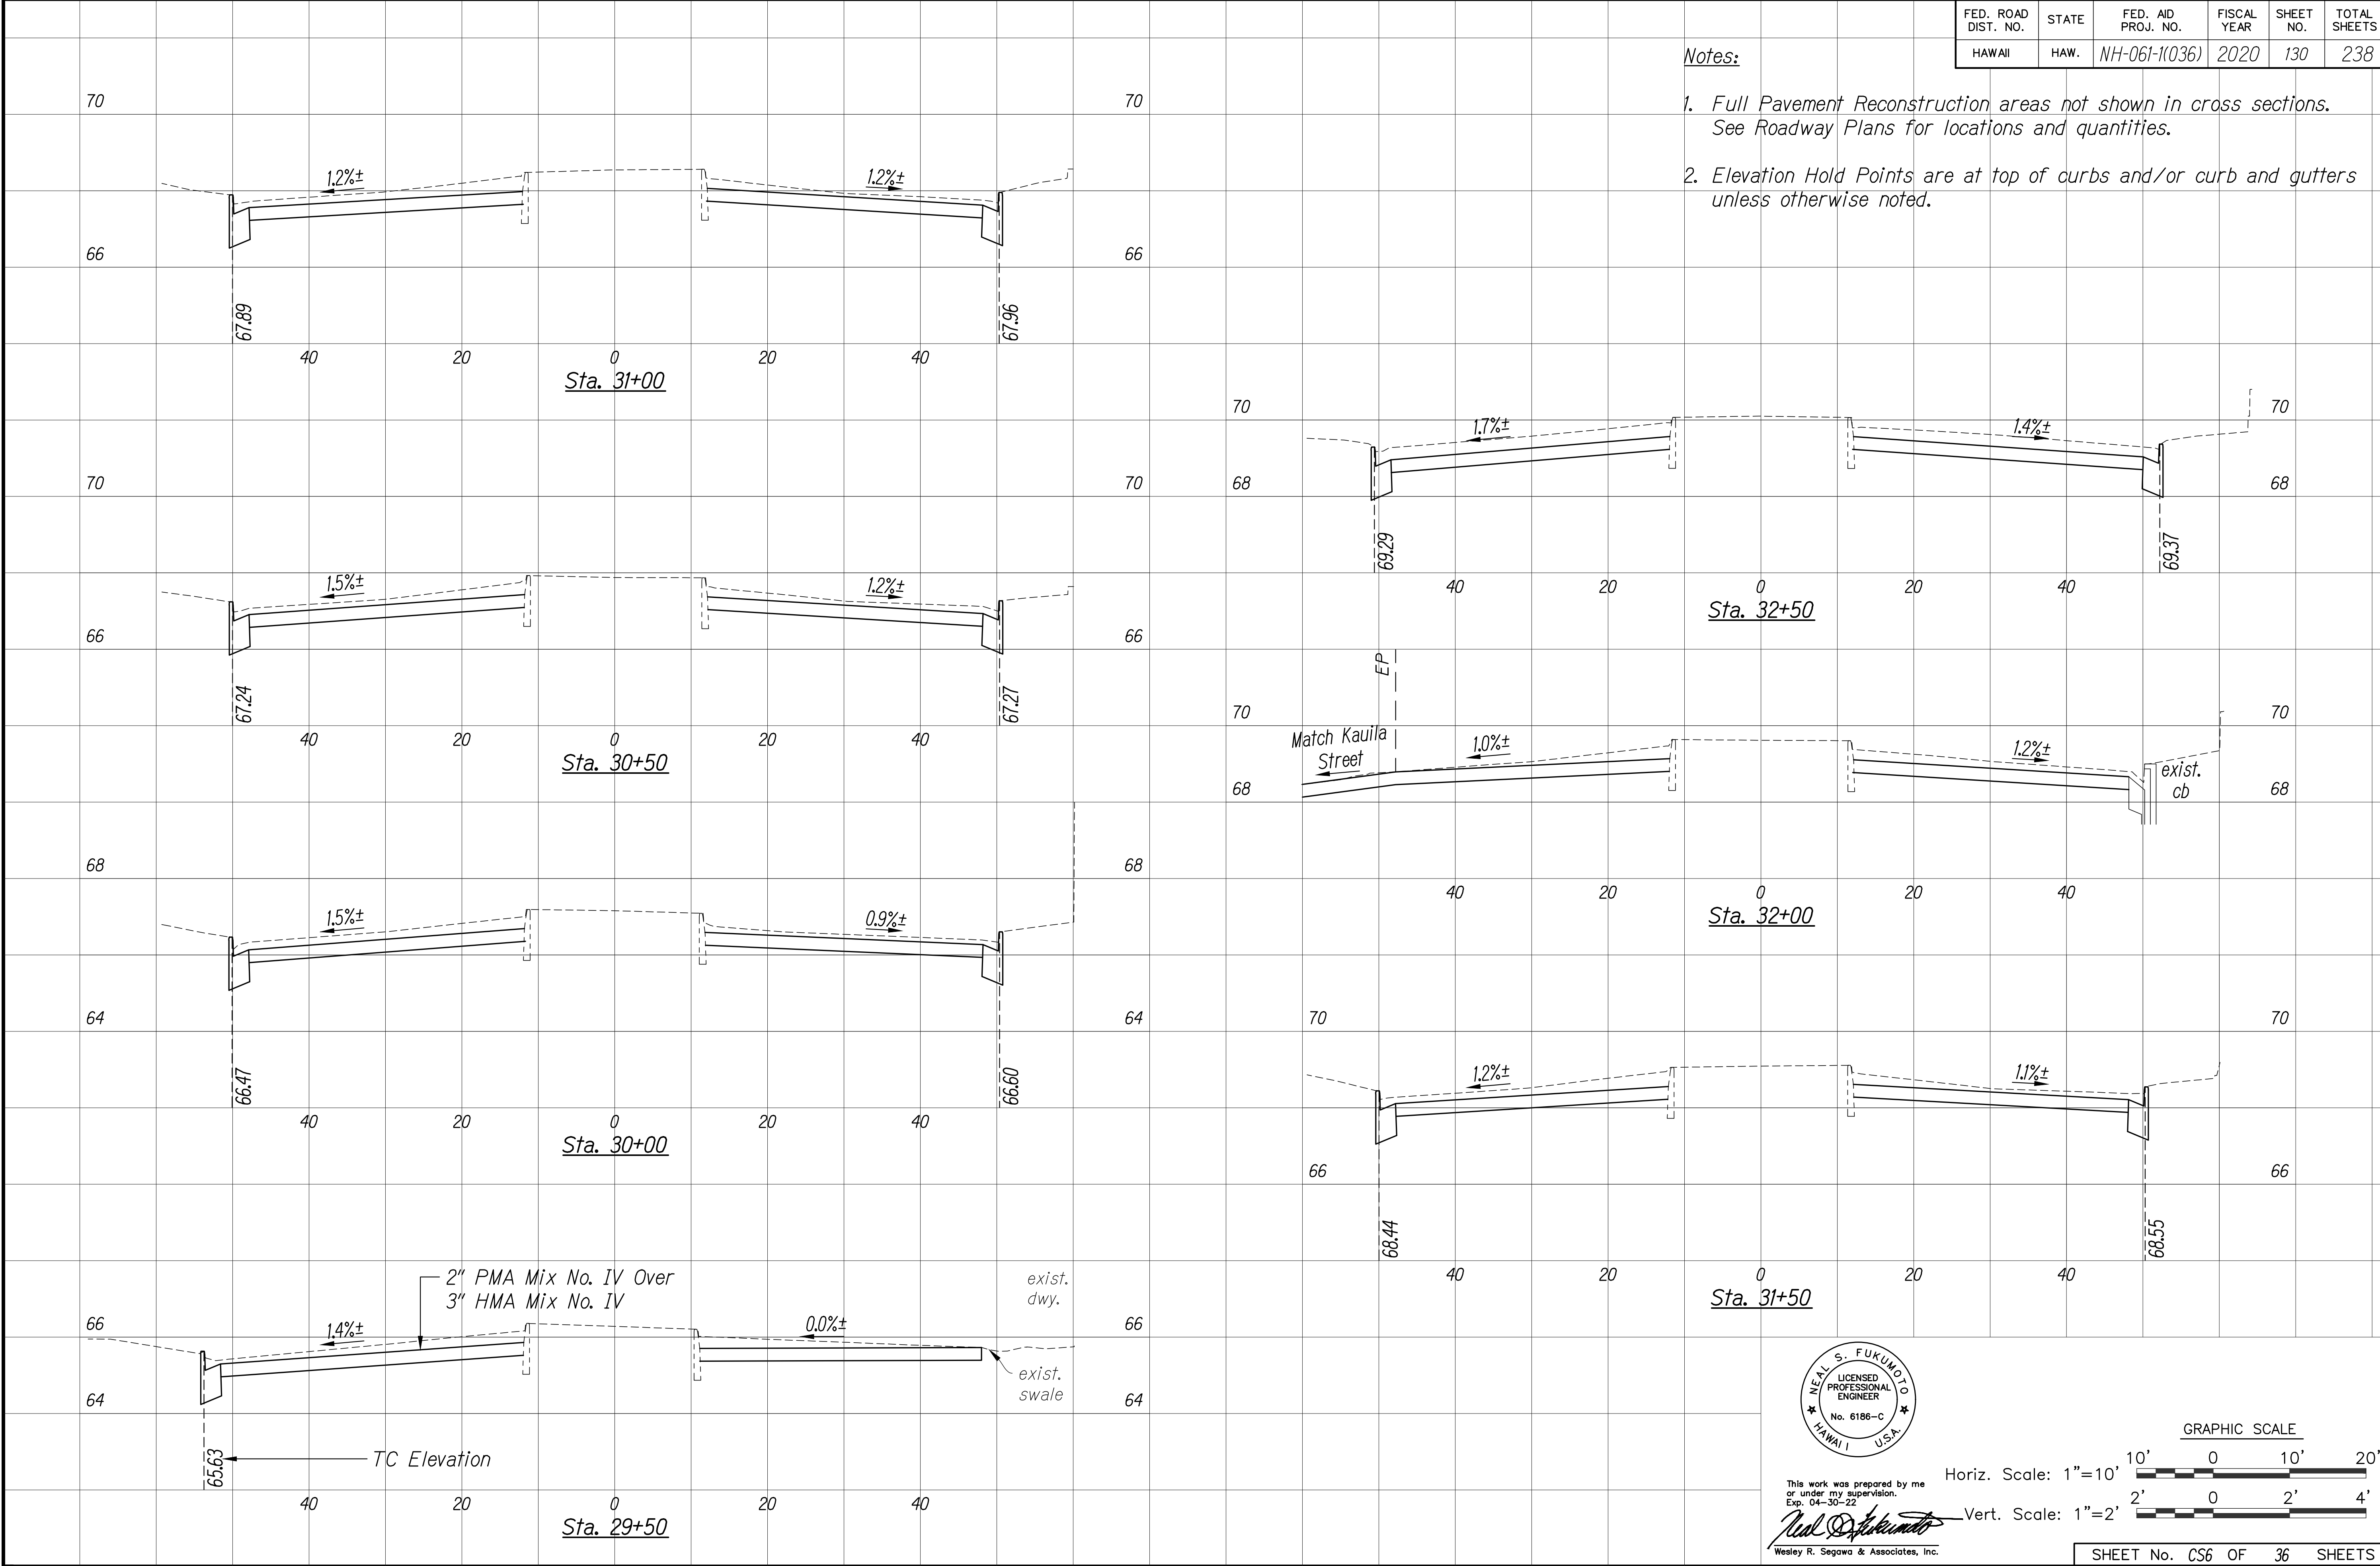

ORIGINAL PLAN	SURVEY PLOTTED BY	DATE
NOTE BOOK	DRAWN BY	
Nº.	DESIGNED BY	
	CHECKED BY	

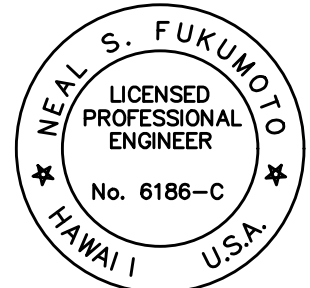


This work was prepared by me or under my supervision.
Exp. 04-30-22
Neal S. Fukumoto
Wesley R. Segawa & Associates, Inc.

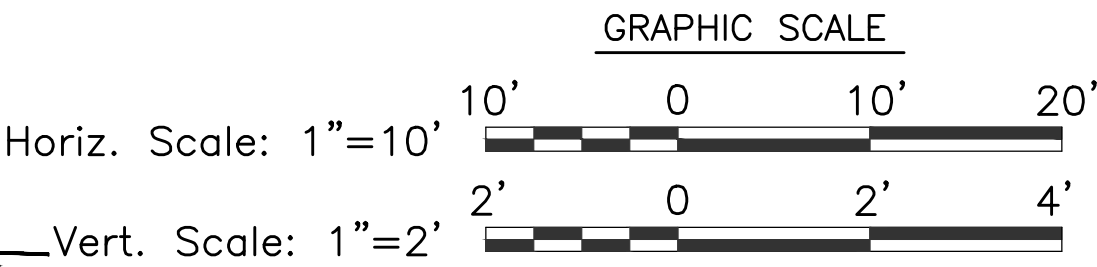


FED. ROAD DIST. NO.	STATE	FED. AID PROJ. NO.	FISCAL YEAR	SHEET NO.	TOTAL SHEETS
HAWAII	HAW.	NH-061-1(036)	2020	131	238

Notes:


- 1. Full Pavement Reconstruction areas not shown in cross sections. See Roadway Plans for locations and quantities.
- 2. Elevation Hold Points are at top of curbs and/or curb and gutters unless otherwise noted.

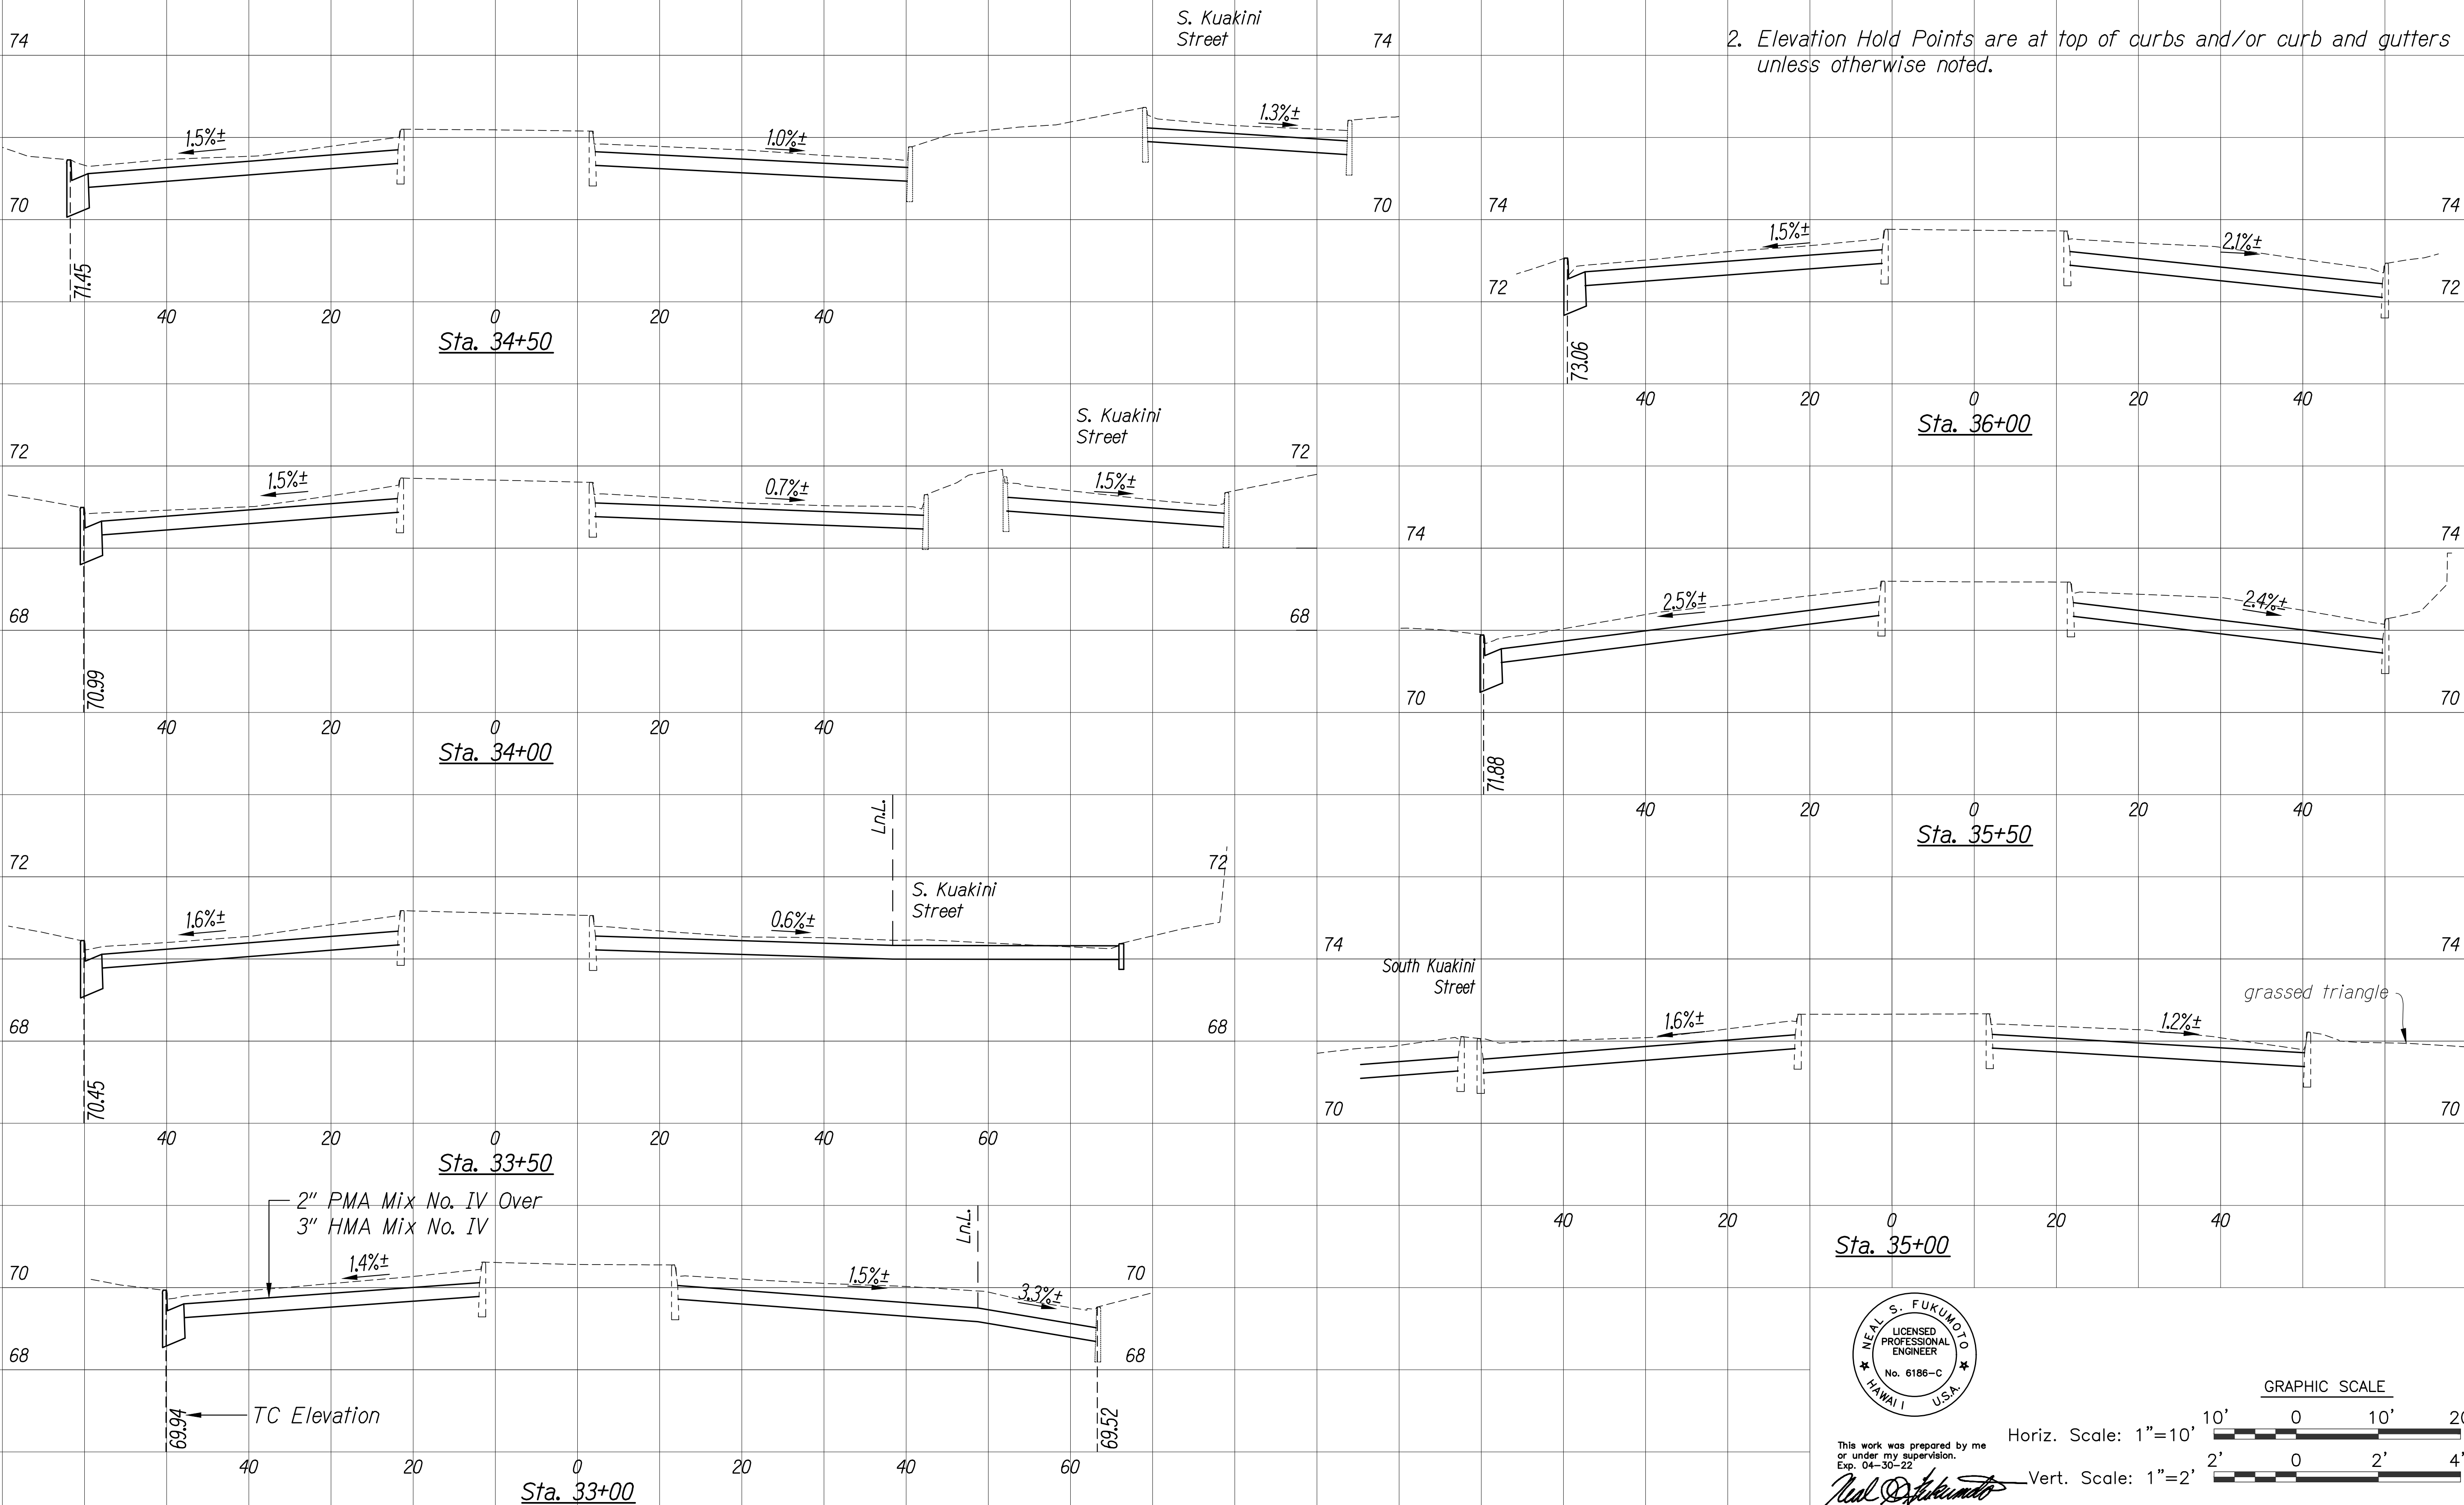

ORIGINAL PLAN	SURVEY PLOTTED BY	DATE
NOTE BOOK	DRAWN BY	
Nº.	DESIGNED BY	
	CHECKED BY	

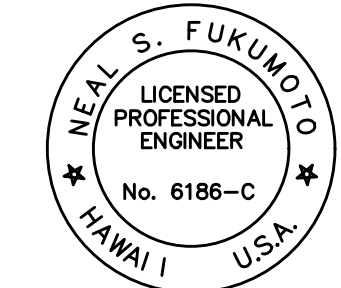


This work was prepared by me or under my supervision.
Exp. 04-30-22
Neal S. Fukumoto
Wesley R. Segawa & Associates, Inc.

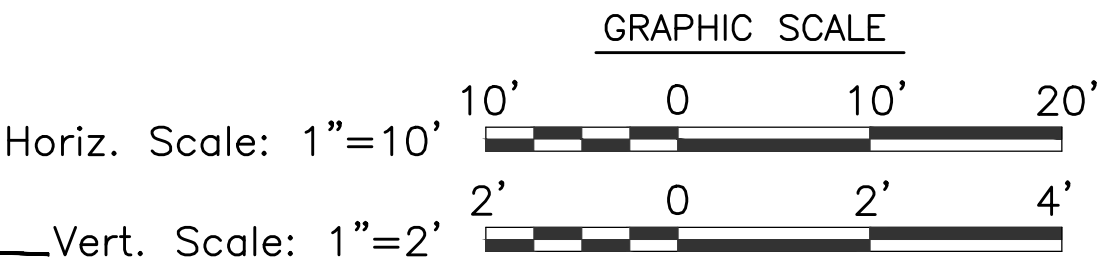


FED. ROAD DIST. NO.	STATE	FED. AID PROJ. NO.	FISCAL YEAR	SHEET NO.	TOTAL SHEETS
HAWAII	HAW.	NH-061-1(036)	2020	132	238


- Notes:
- 1. Full Pavement Reconstruction areas not shown in cross sections. See Roadway Plans for locations and quantities.
 - 2. Elevation Hold Points are at top of curbs and/or curb and gutters unless otherwise noted.

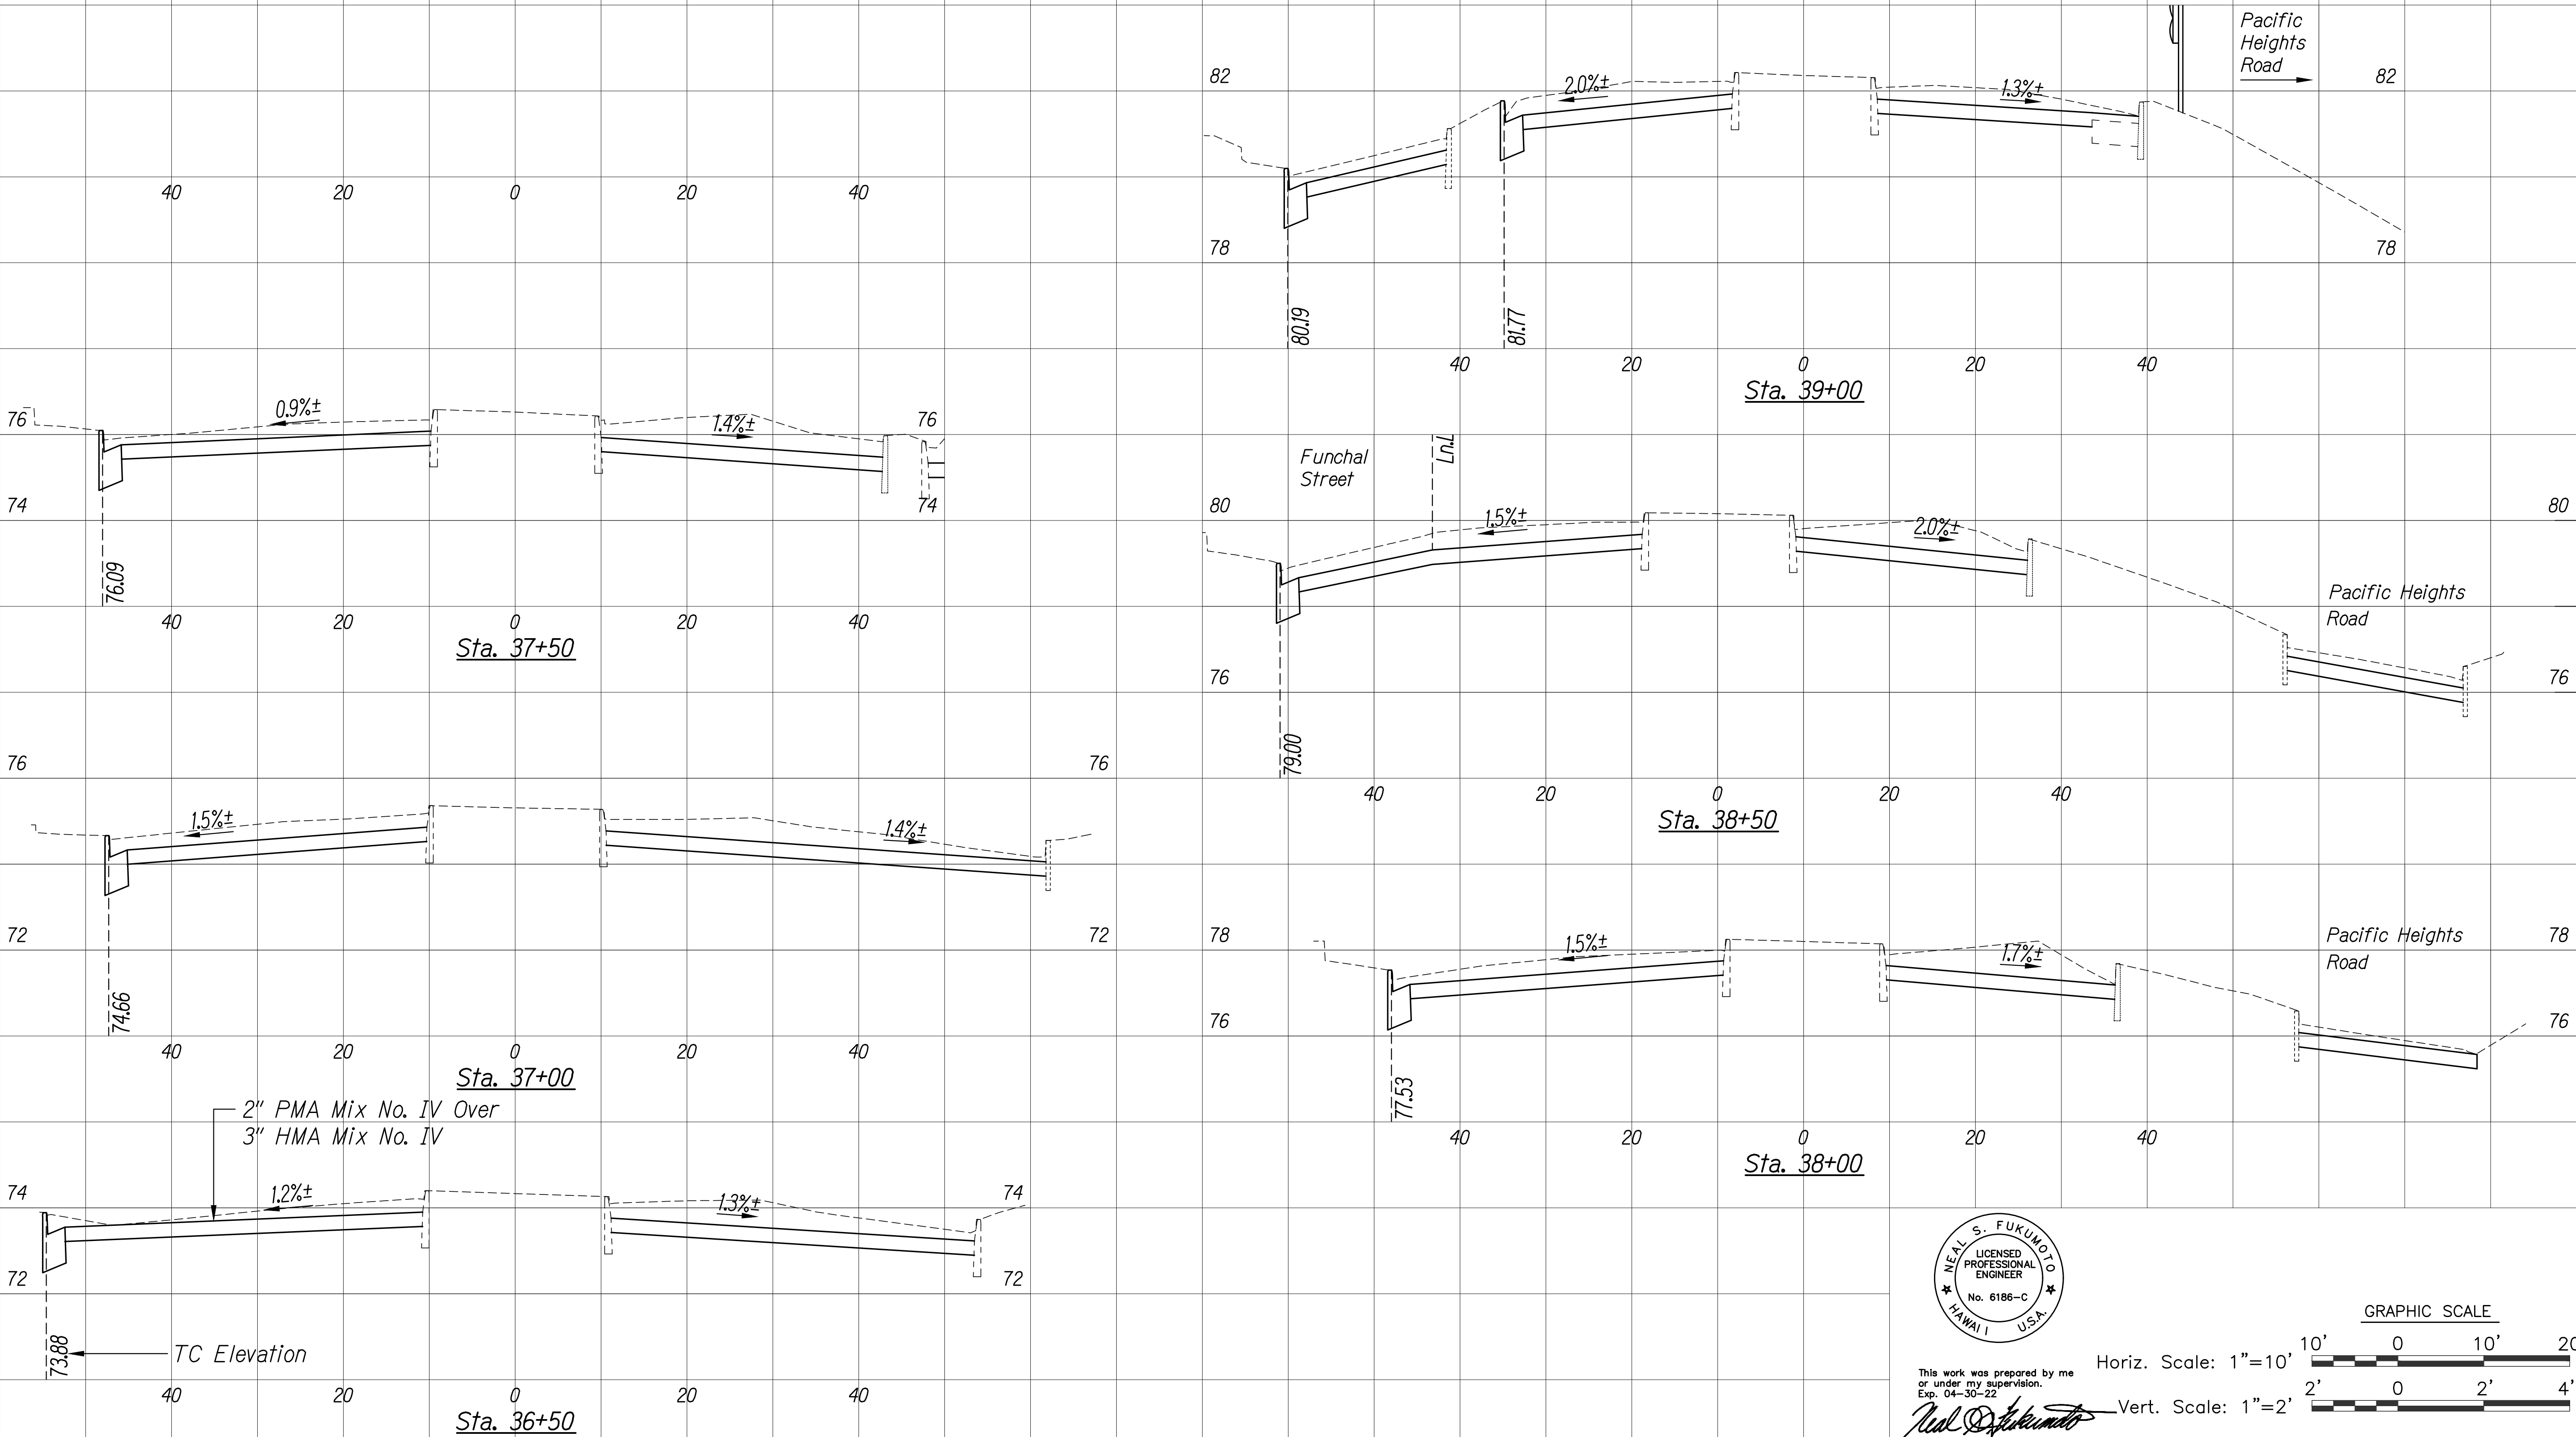

SURVEY PLOTTED BY	DATE
DRAWN BY	
DESIGNED BY	
CHECKED BY	












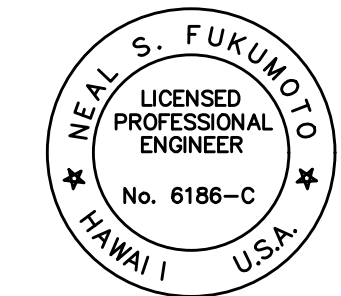


This work was prepared by me or under my supervision.
Exp. 04-30-22
Neal S. Fukumoto
Wesley R. Segawa & Associates, Inc.

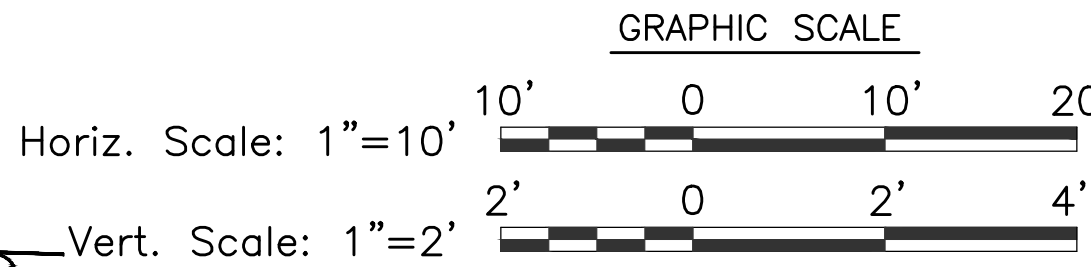


FED. ROAD DIST. NO.	STATE	FED. AID PROJ. NO.	FISCAL YEAR	SHEET NO.	TOTAL SHEETS
HAWAII	HAW.	NH-061-1(036)	2020	133	238

- Notes:
- 1. Full Pavement Reconstruction areas not shown in cross sections. See Roadway Plans for locations and quantities.
 - 2. Elevation Hold Points are at top of curbs and/or curb and gutters unless otherwise noted.

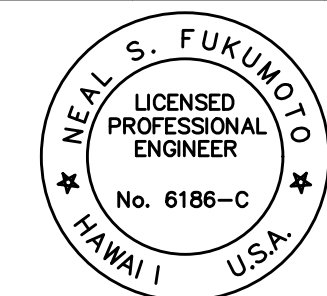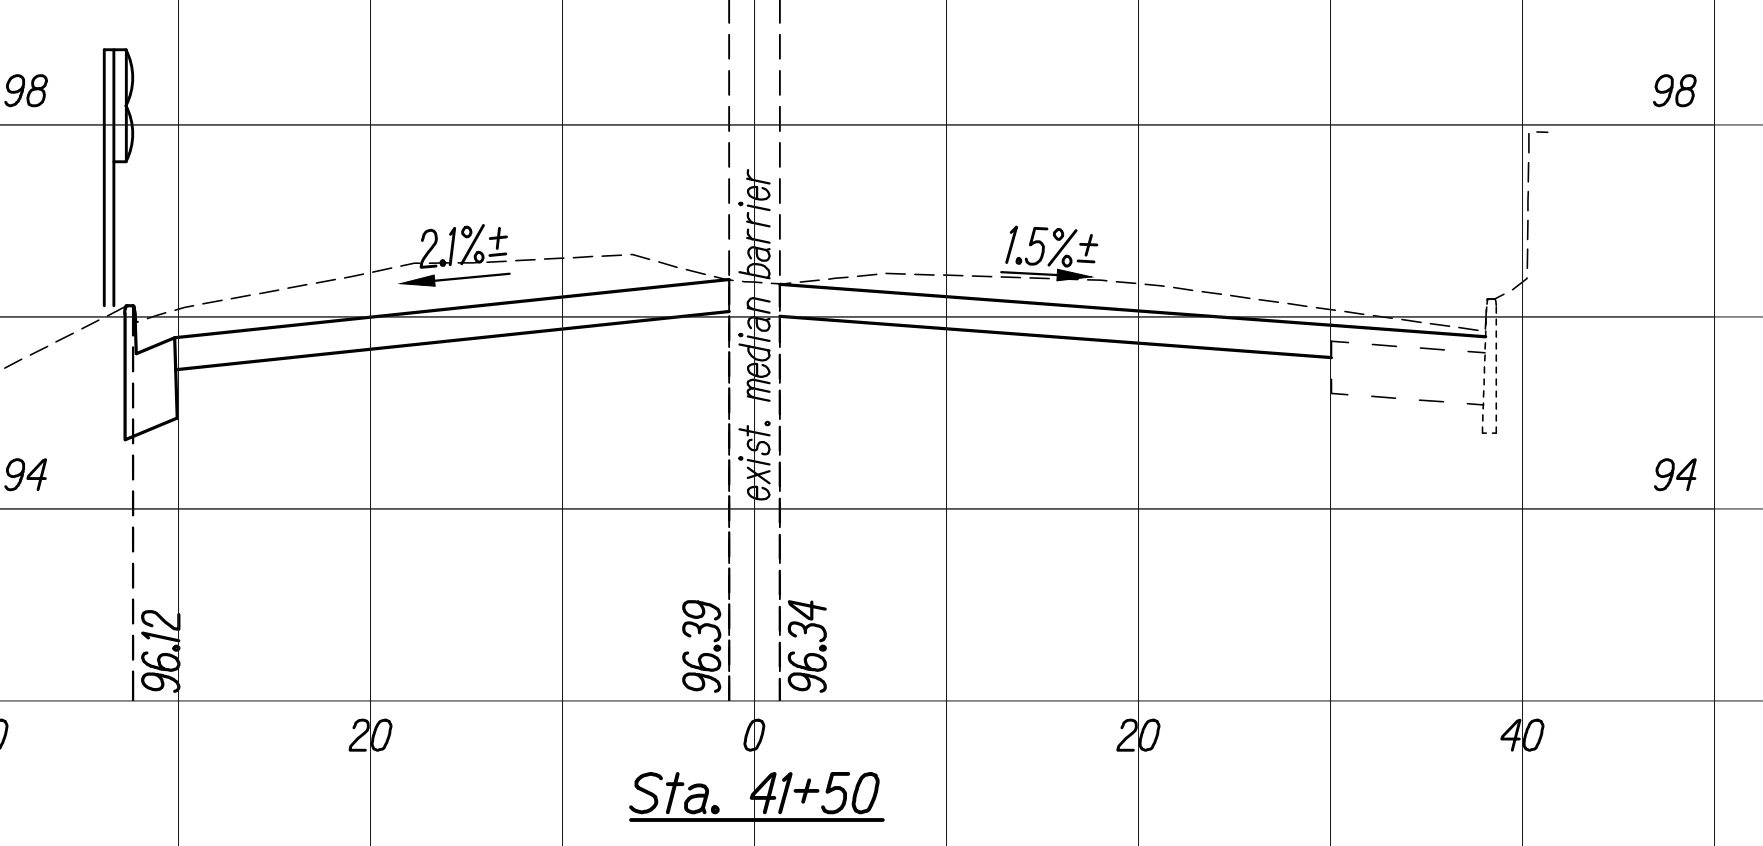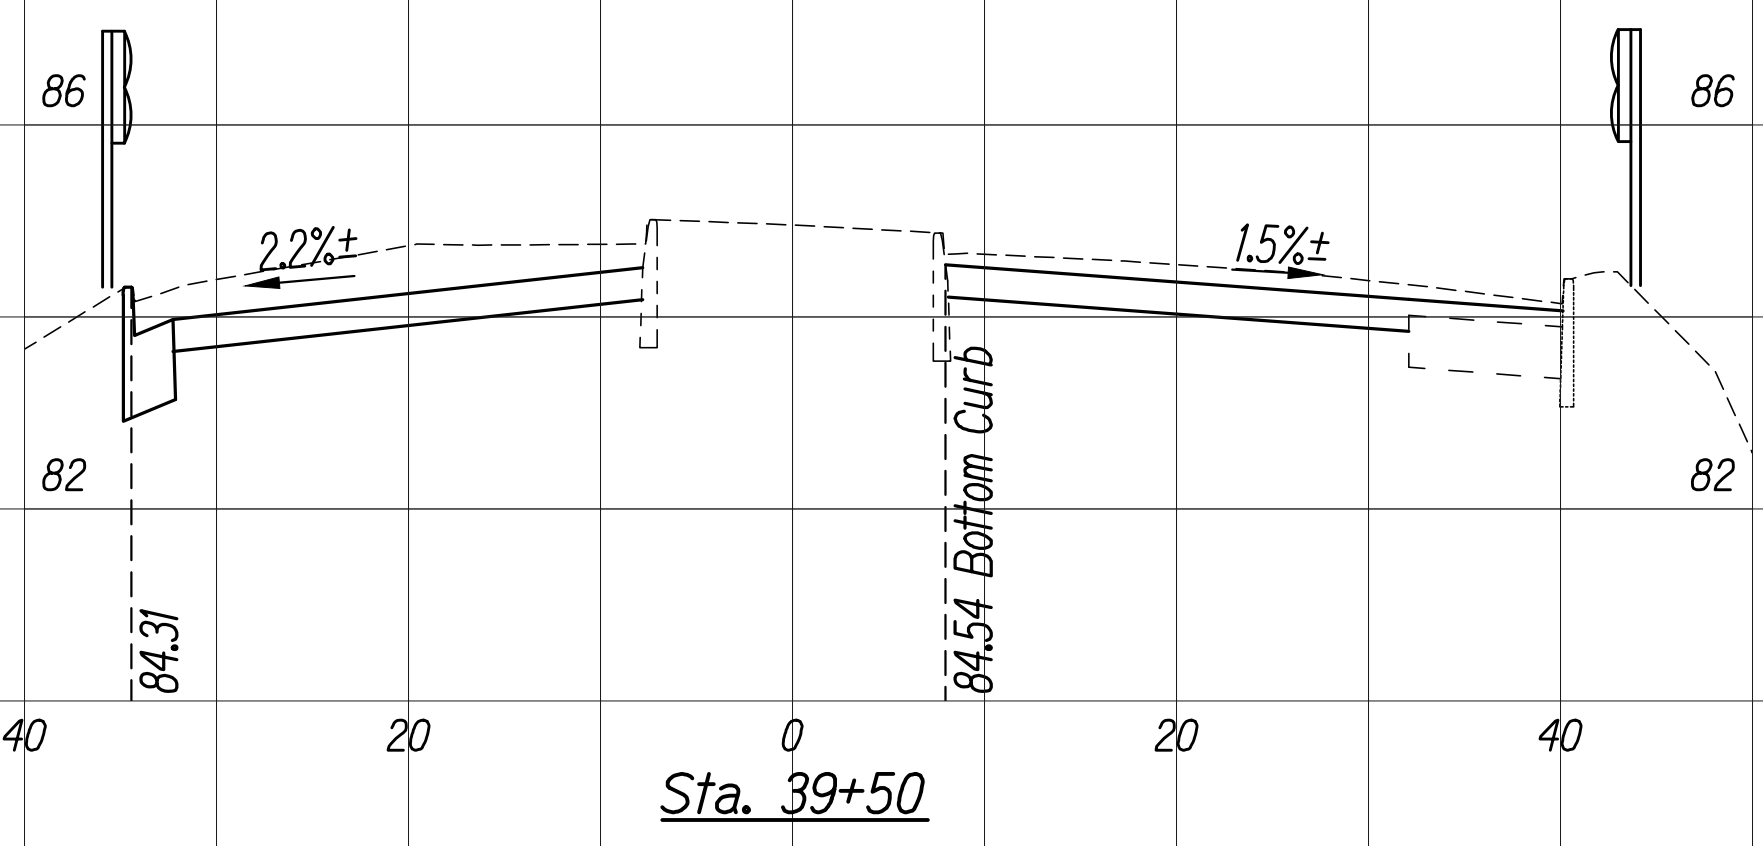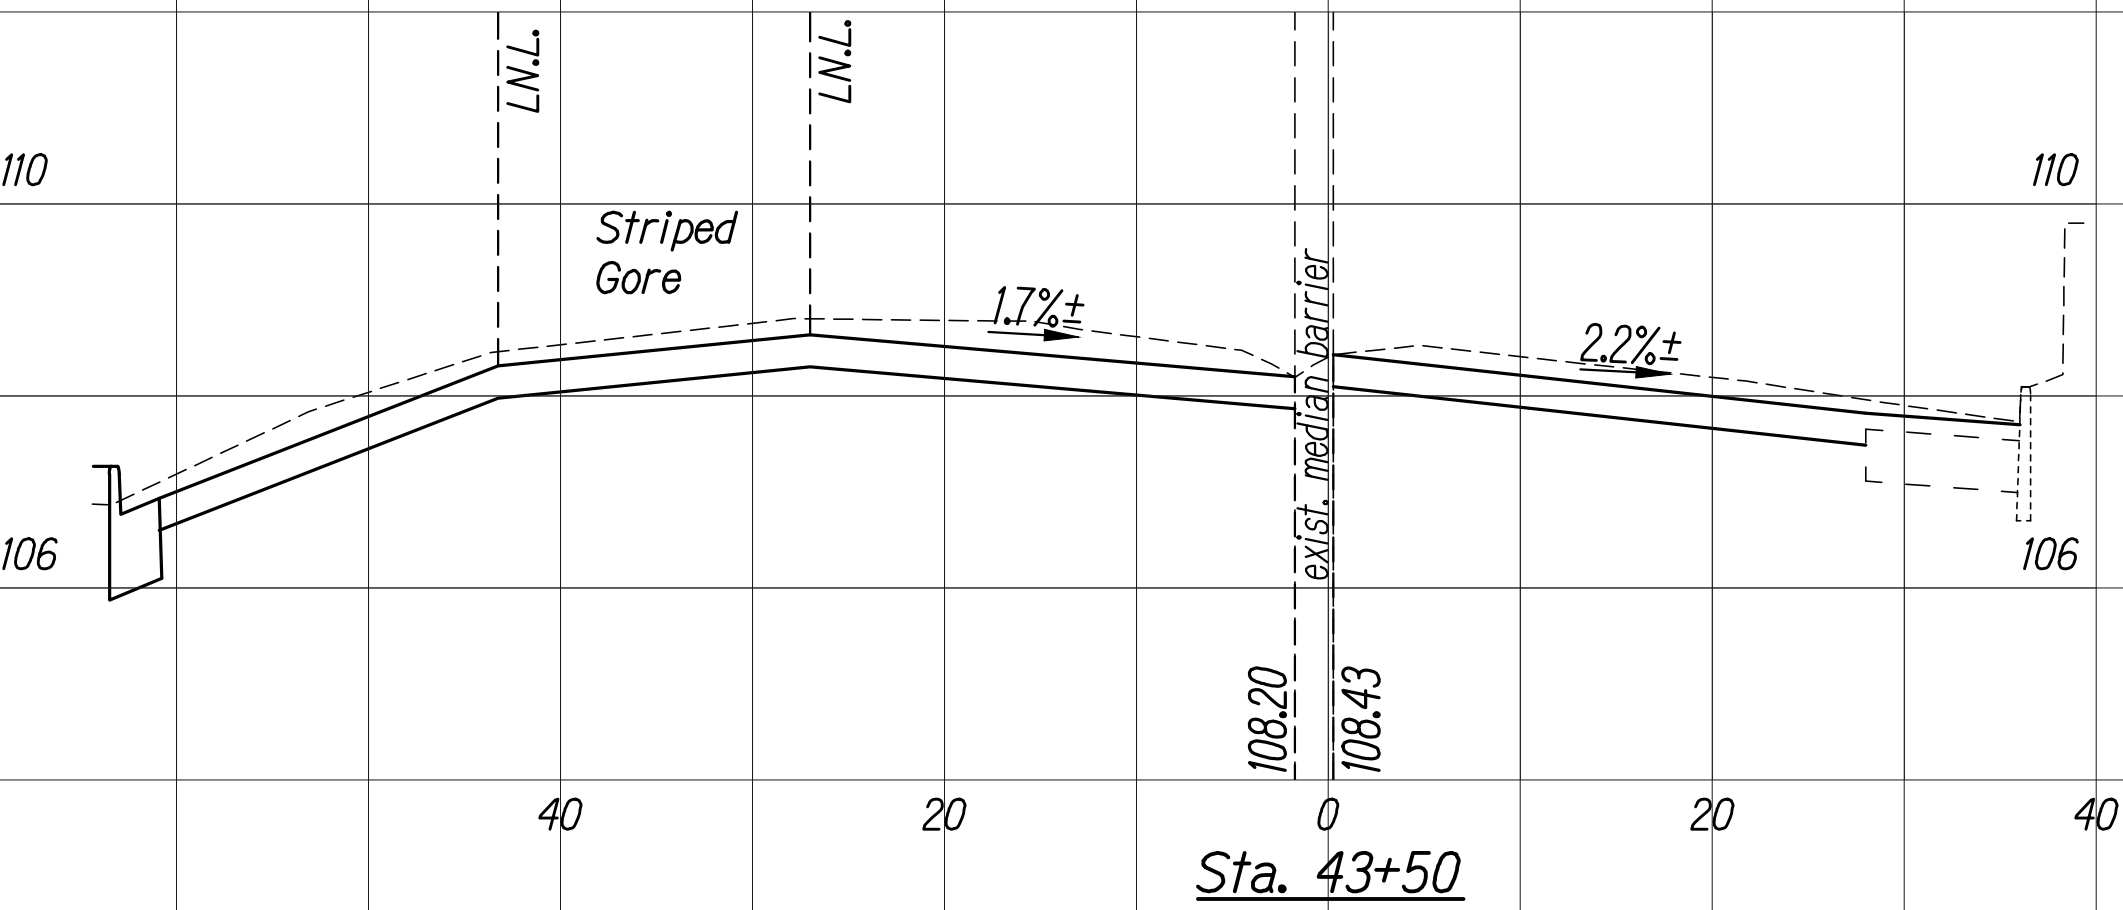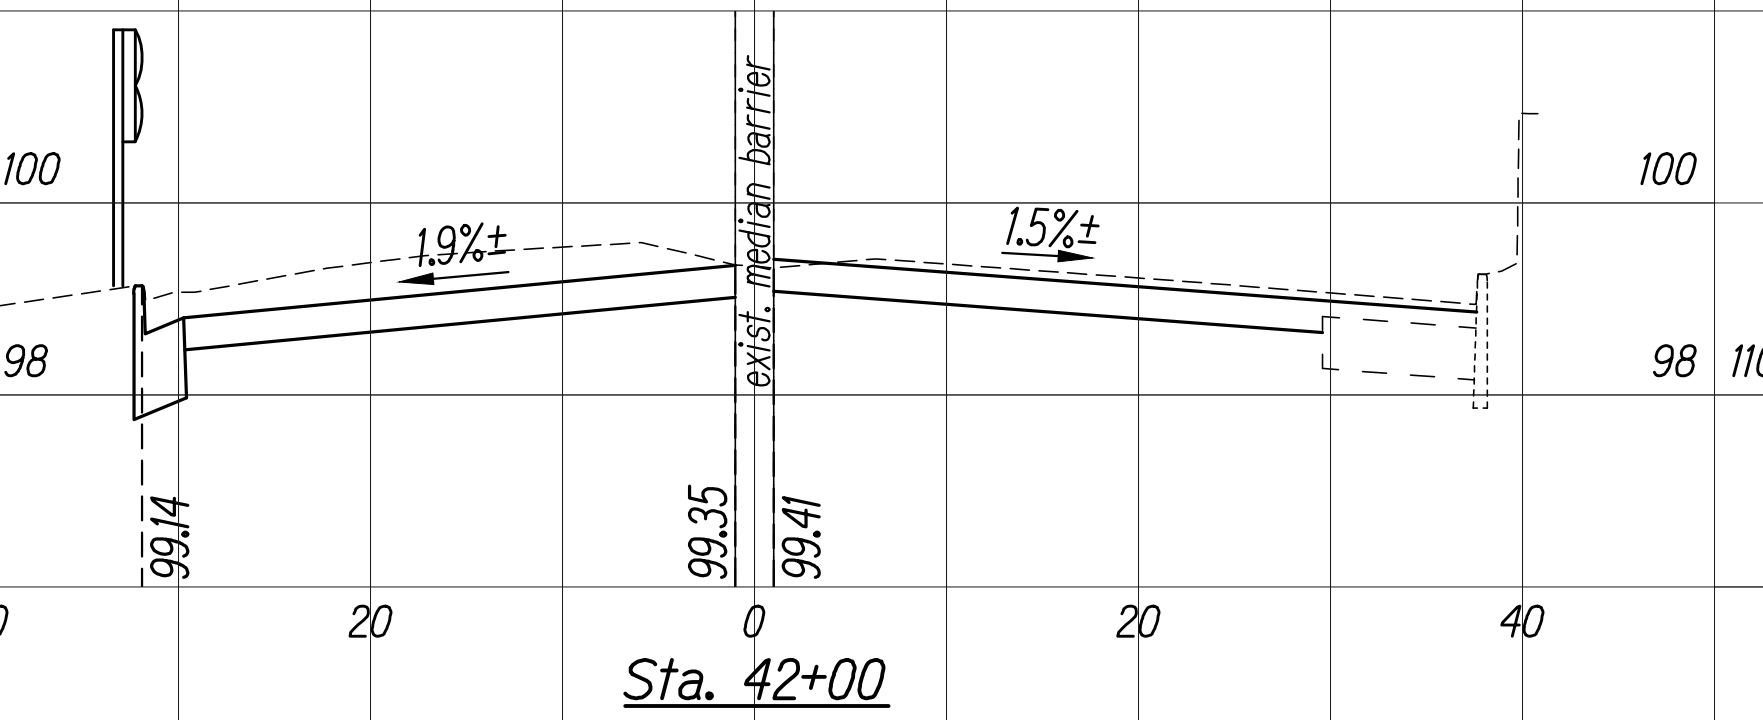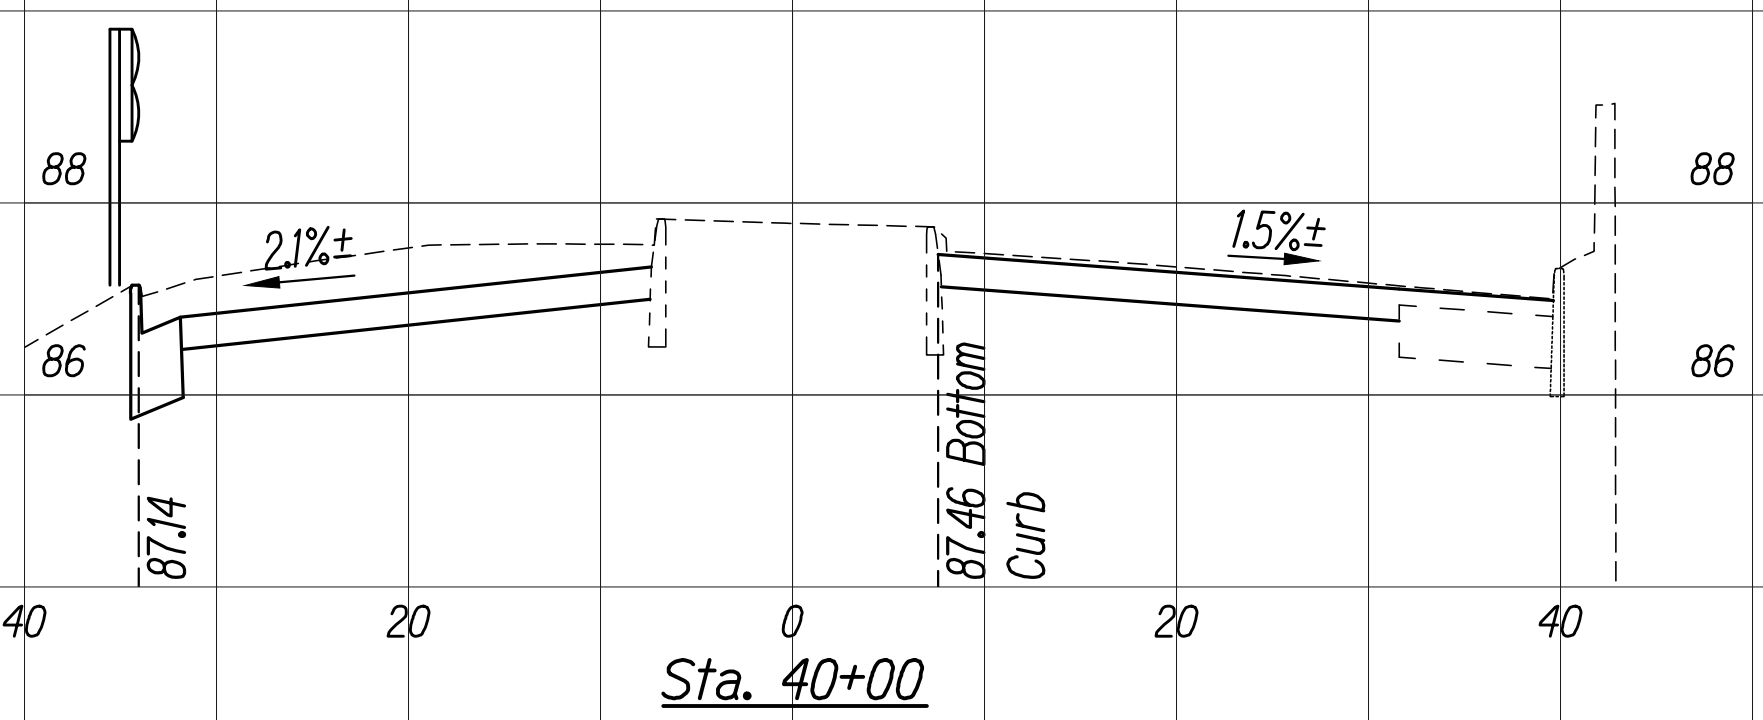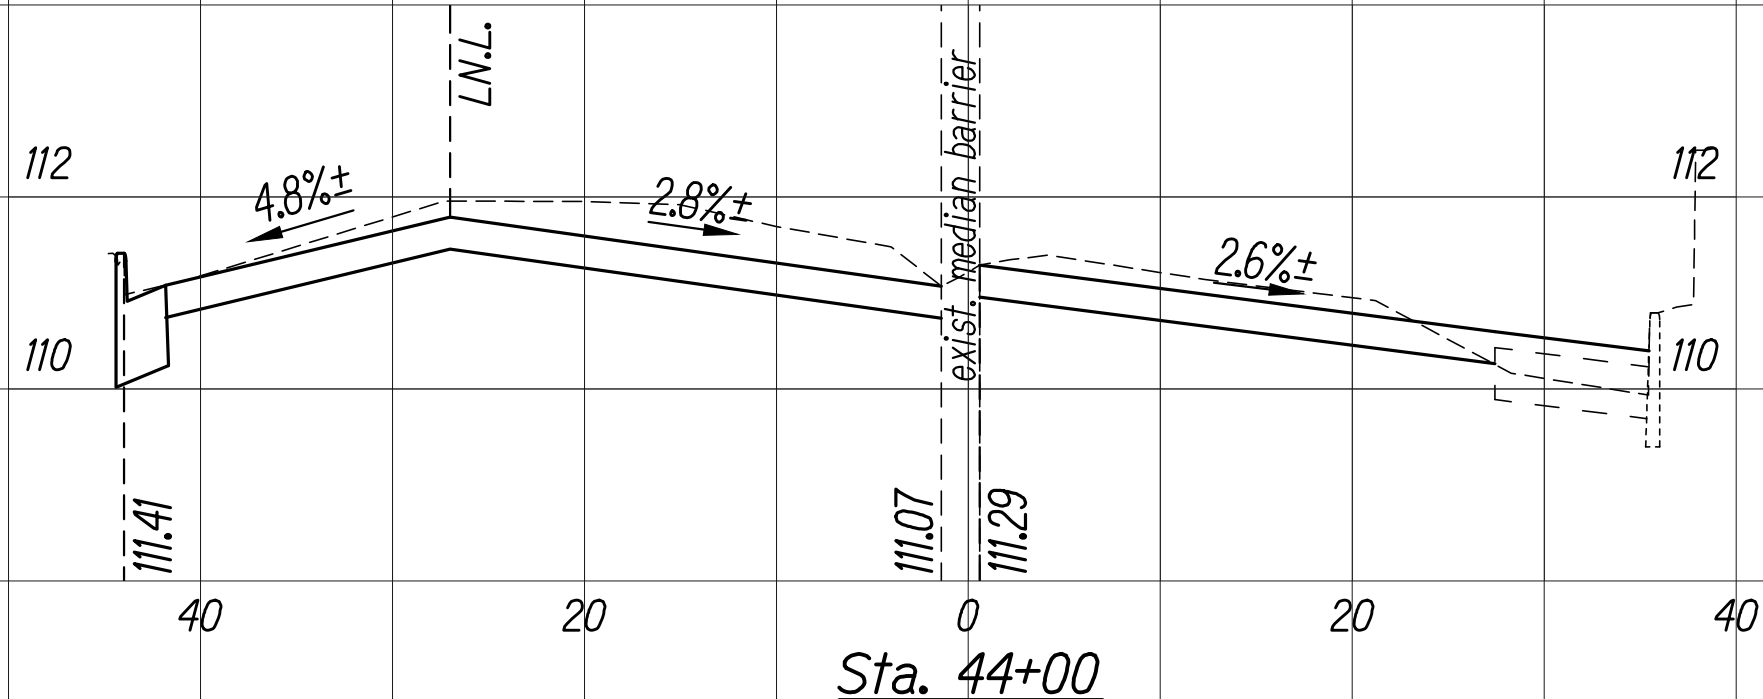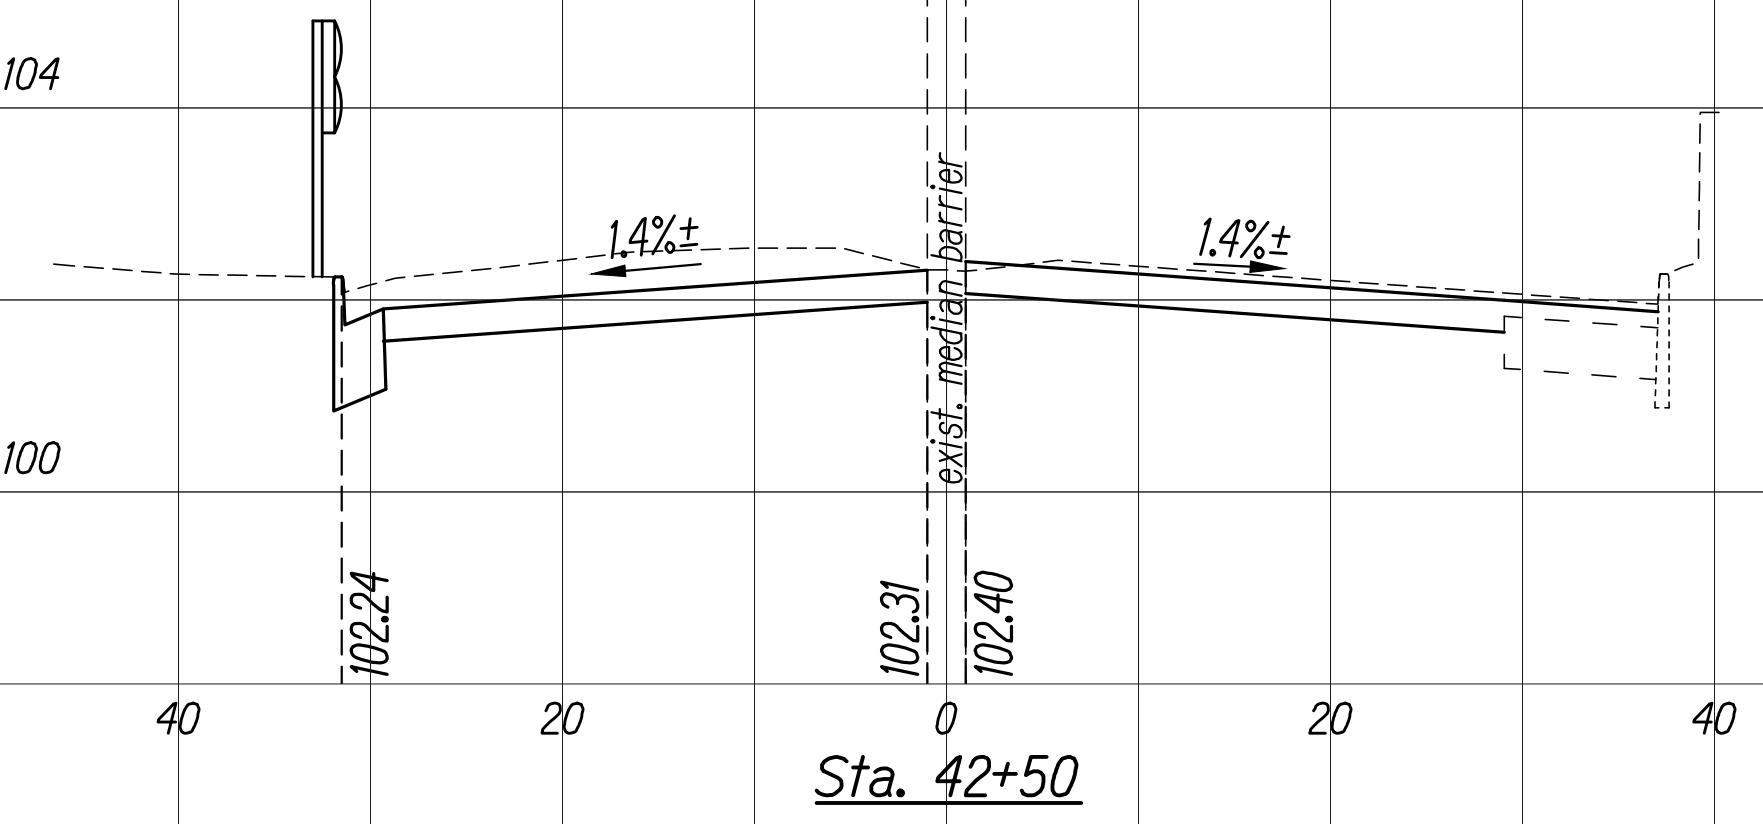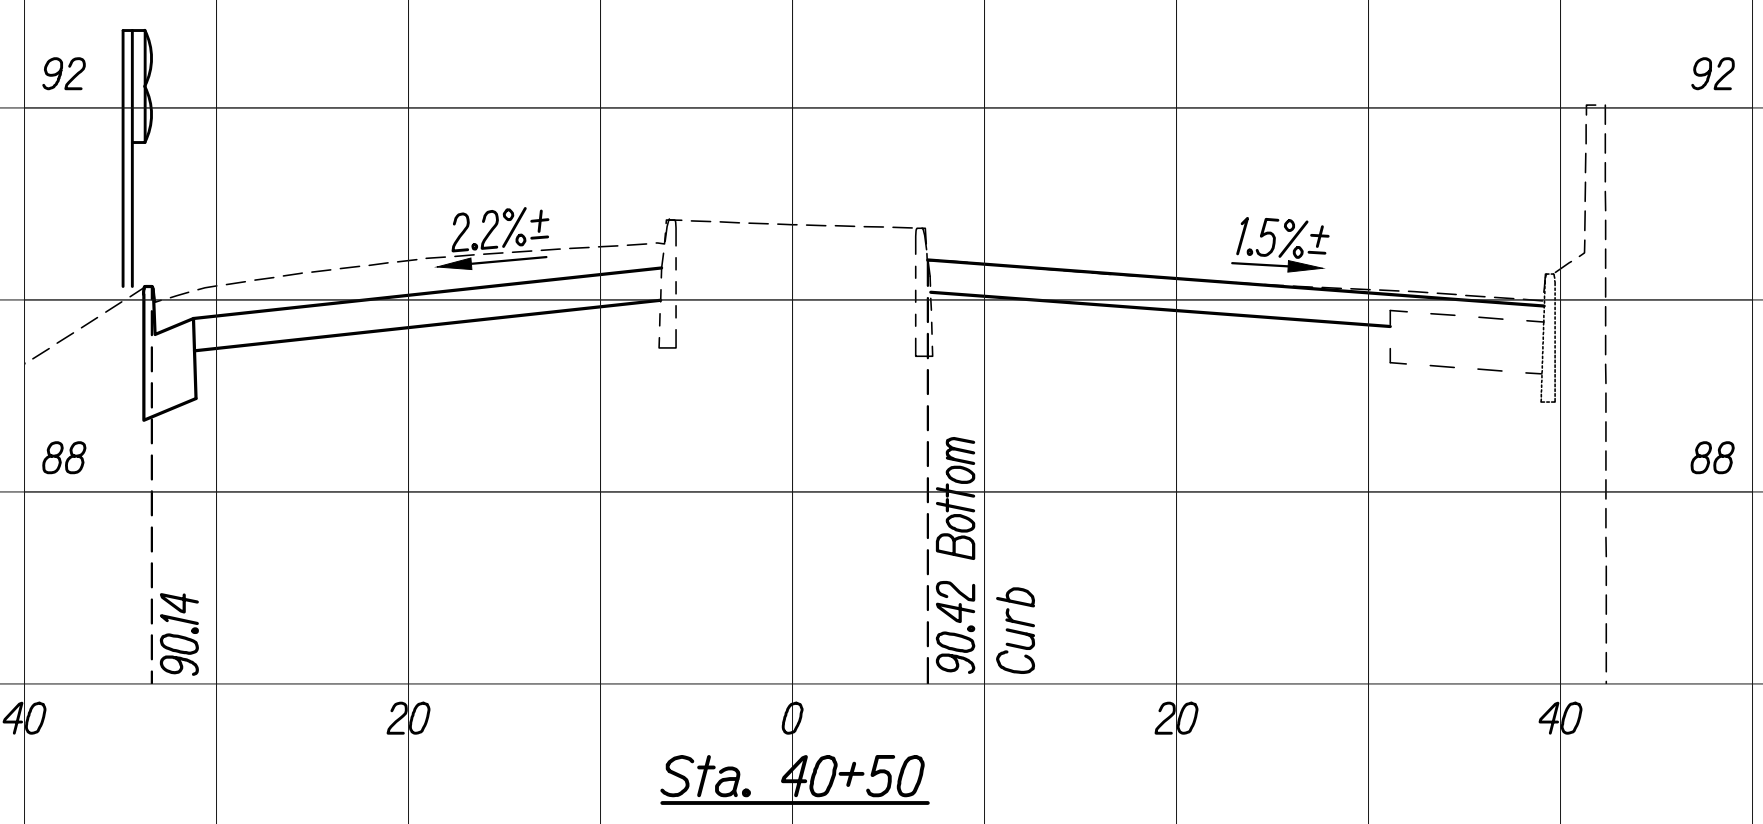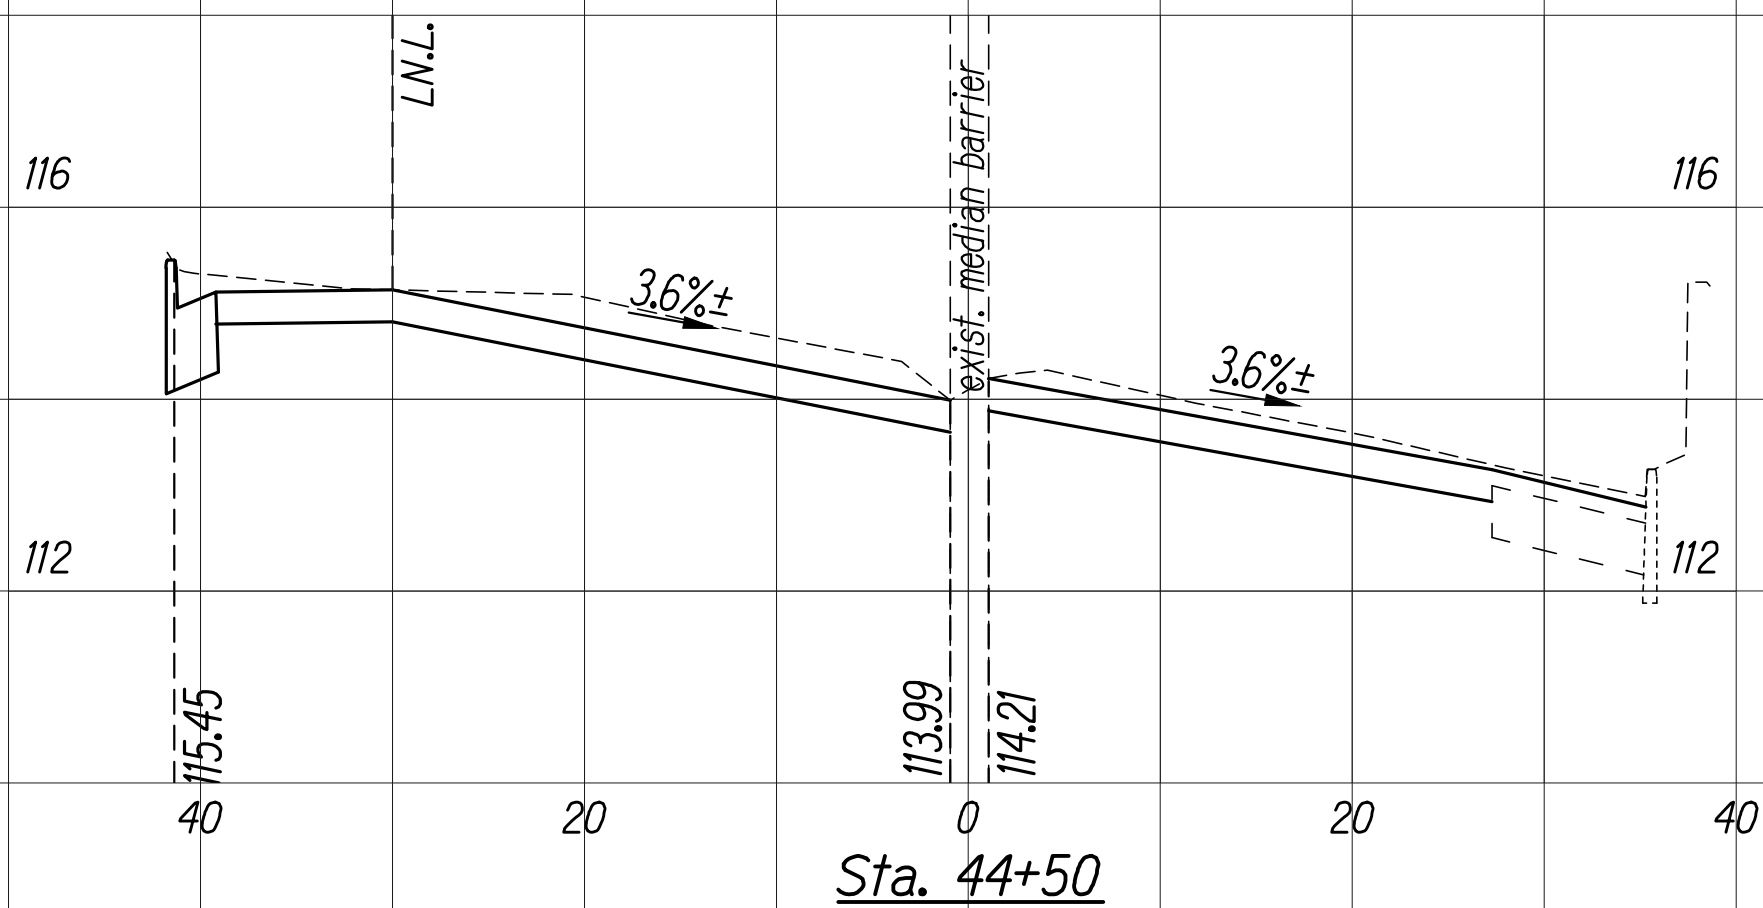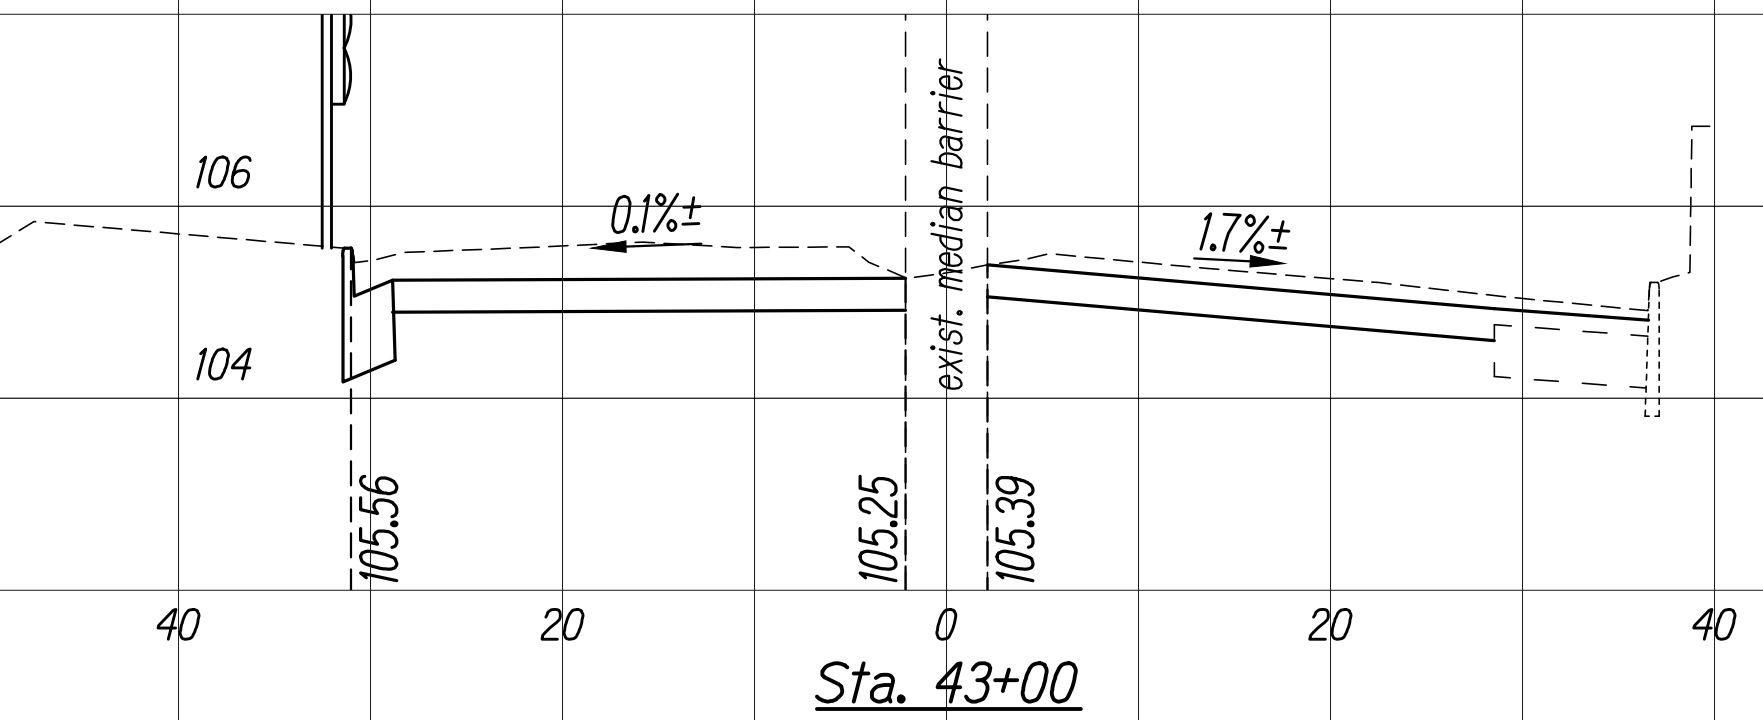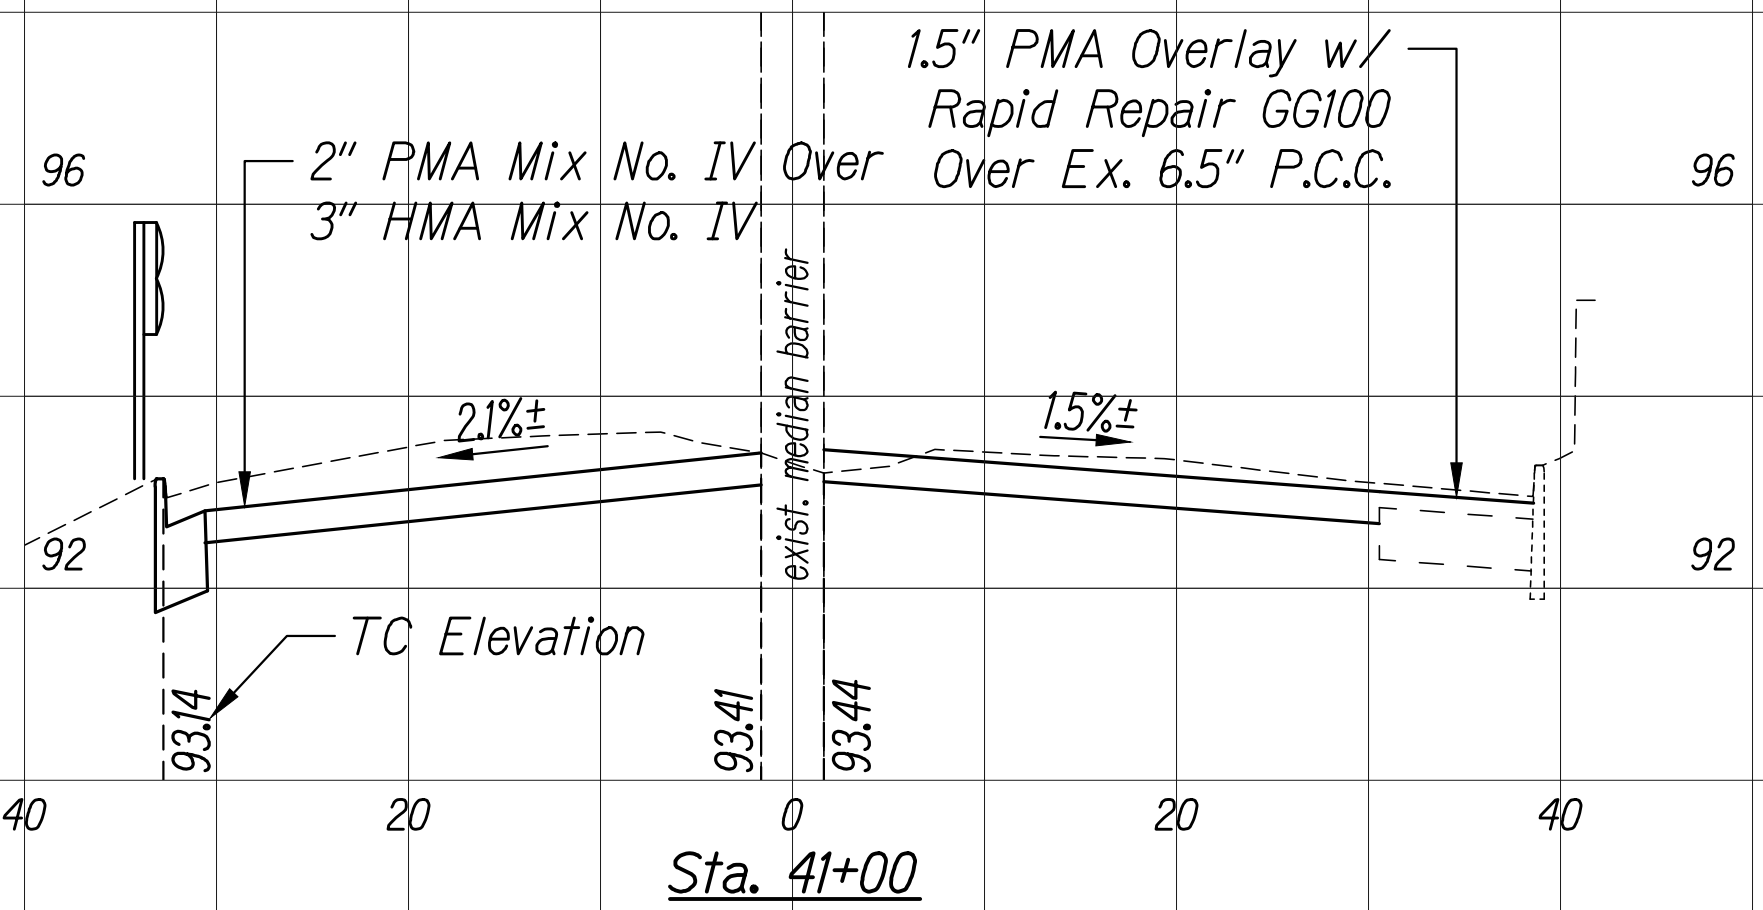


This work was prepared by me or under my supervision. Exp. 04-30-22
Wesley R. Segawa & Associates, Inc.

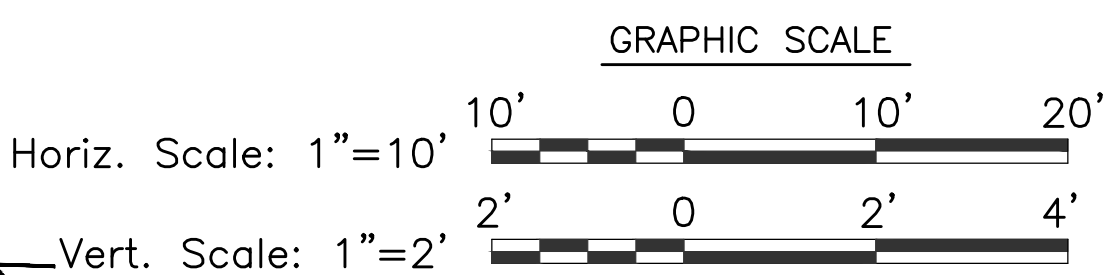


FED. ROAD DIST. NO.	STATE	FED. AID PROJ. NO.	FISCAL YEAR	SHEET NO.	TOTAL SHEETS
HAWAII	HAW.	NH-061-1(036)	2020	134	238

Notes:


1. Full Pavement Reconstruction areas not shown in cross sections. See Roadway Plans for locations and quantities.
2. Elevation Hold Points are at top of curbs and/or curb and gutters unless otherwise noted.

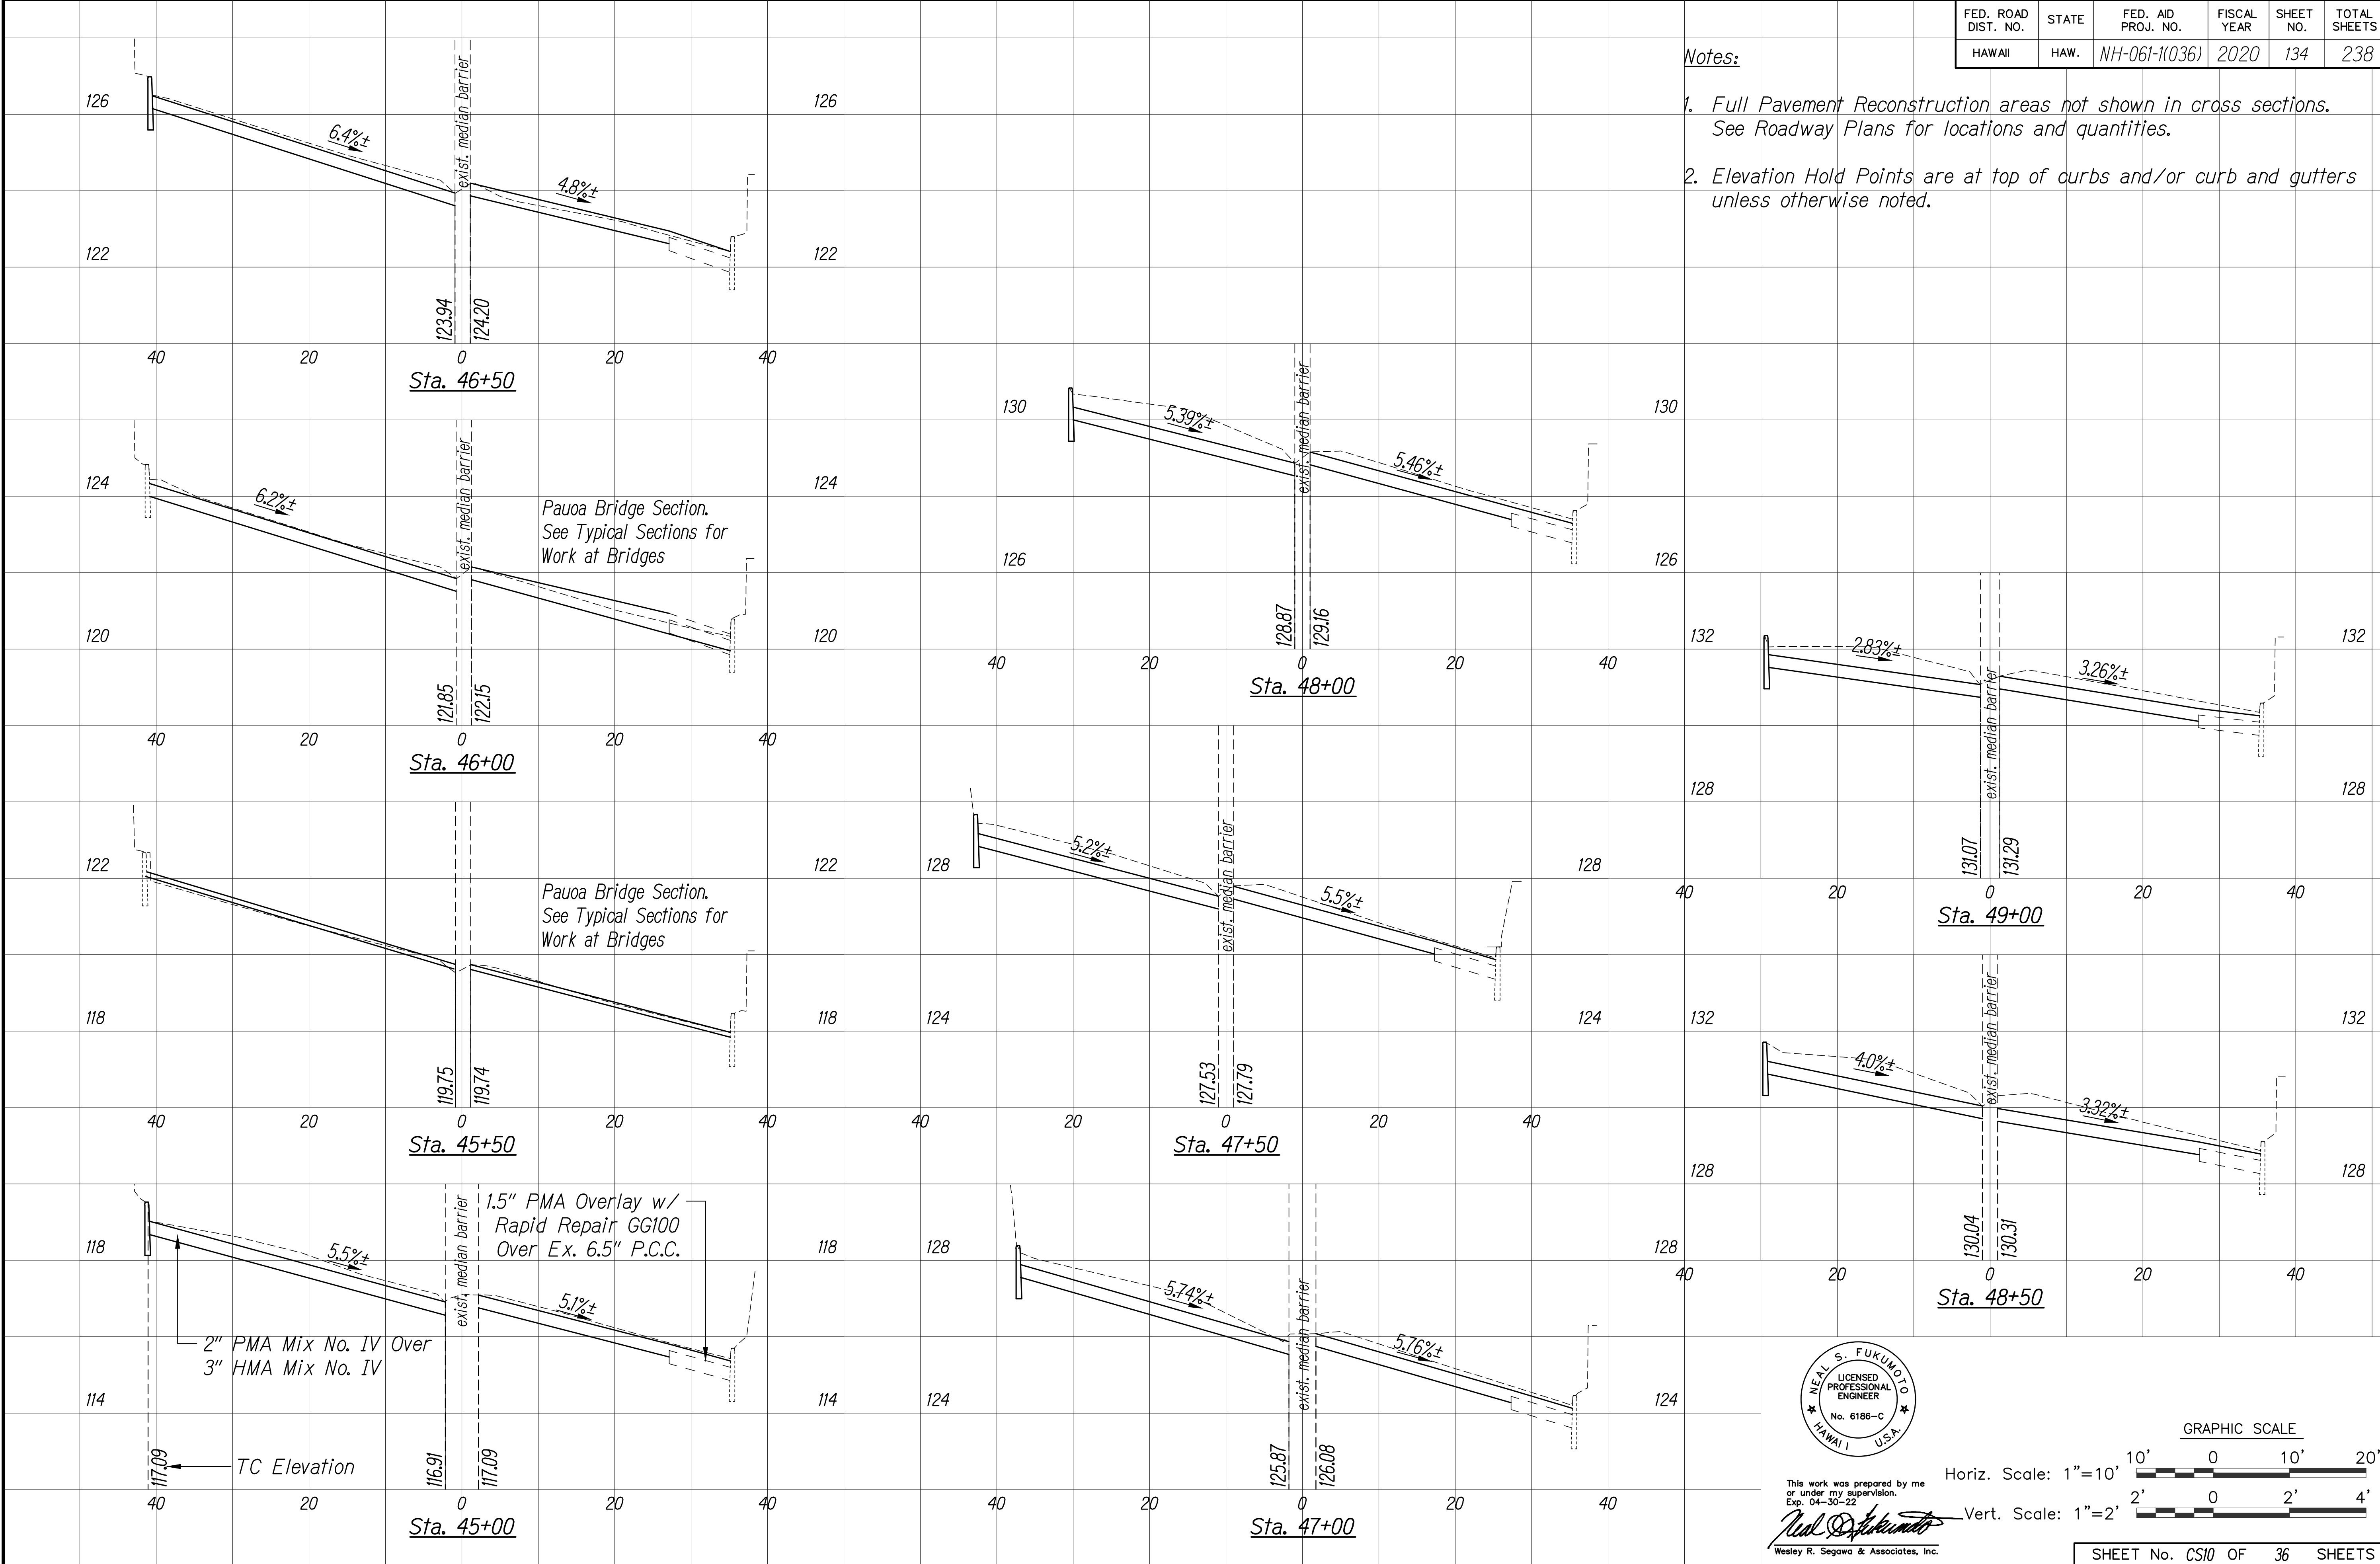

ORIGINAL PLAN	SURVEY PLOTTED BY	DATE
NOTE BOOK	DRAWN BY	
	DESIGNED BY	
	CHECKED BY	

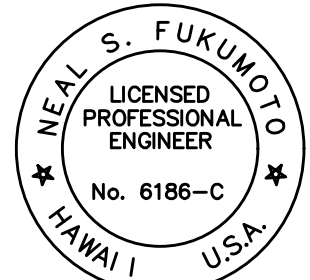


This work was prepared by me or under my supervision. Exp. 04-30-22
Neal S. Fukumoto
Wesley R. Segawa & Associates, Inc.

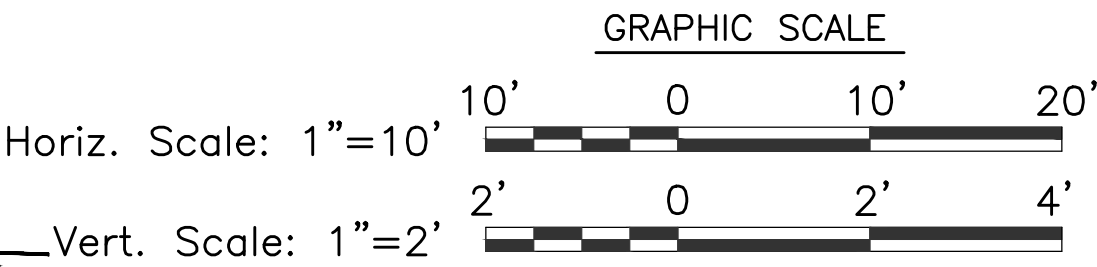


FED. ROAD DIST. NO.	STATE	FED. AID PROJ. NO.	FISCAL YEAR	SHEET NO.	TOTAL SHEETS
HAWAII	HAW.	NH-061-1(036)	2020	135	238


- Notes:
- Full Pavement Reconstruction areas not shown in cross sections. See Roadway Plans for locations and quantities.
 - Elevation Hold Points are at top of curbs and/or curb and gutters unless otherwise noted.

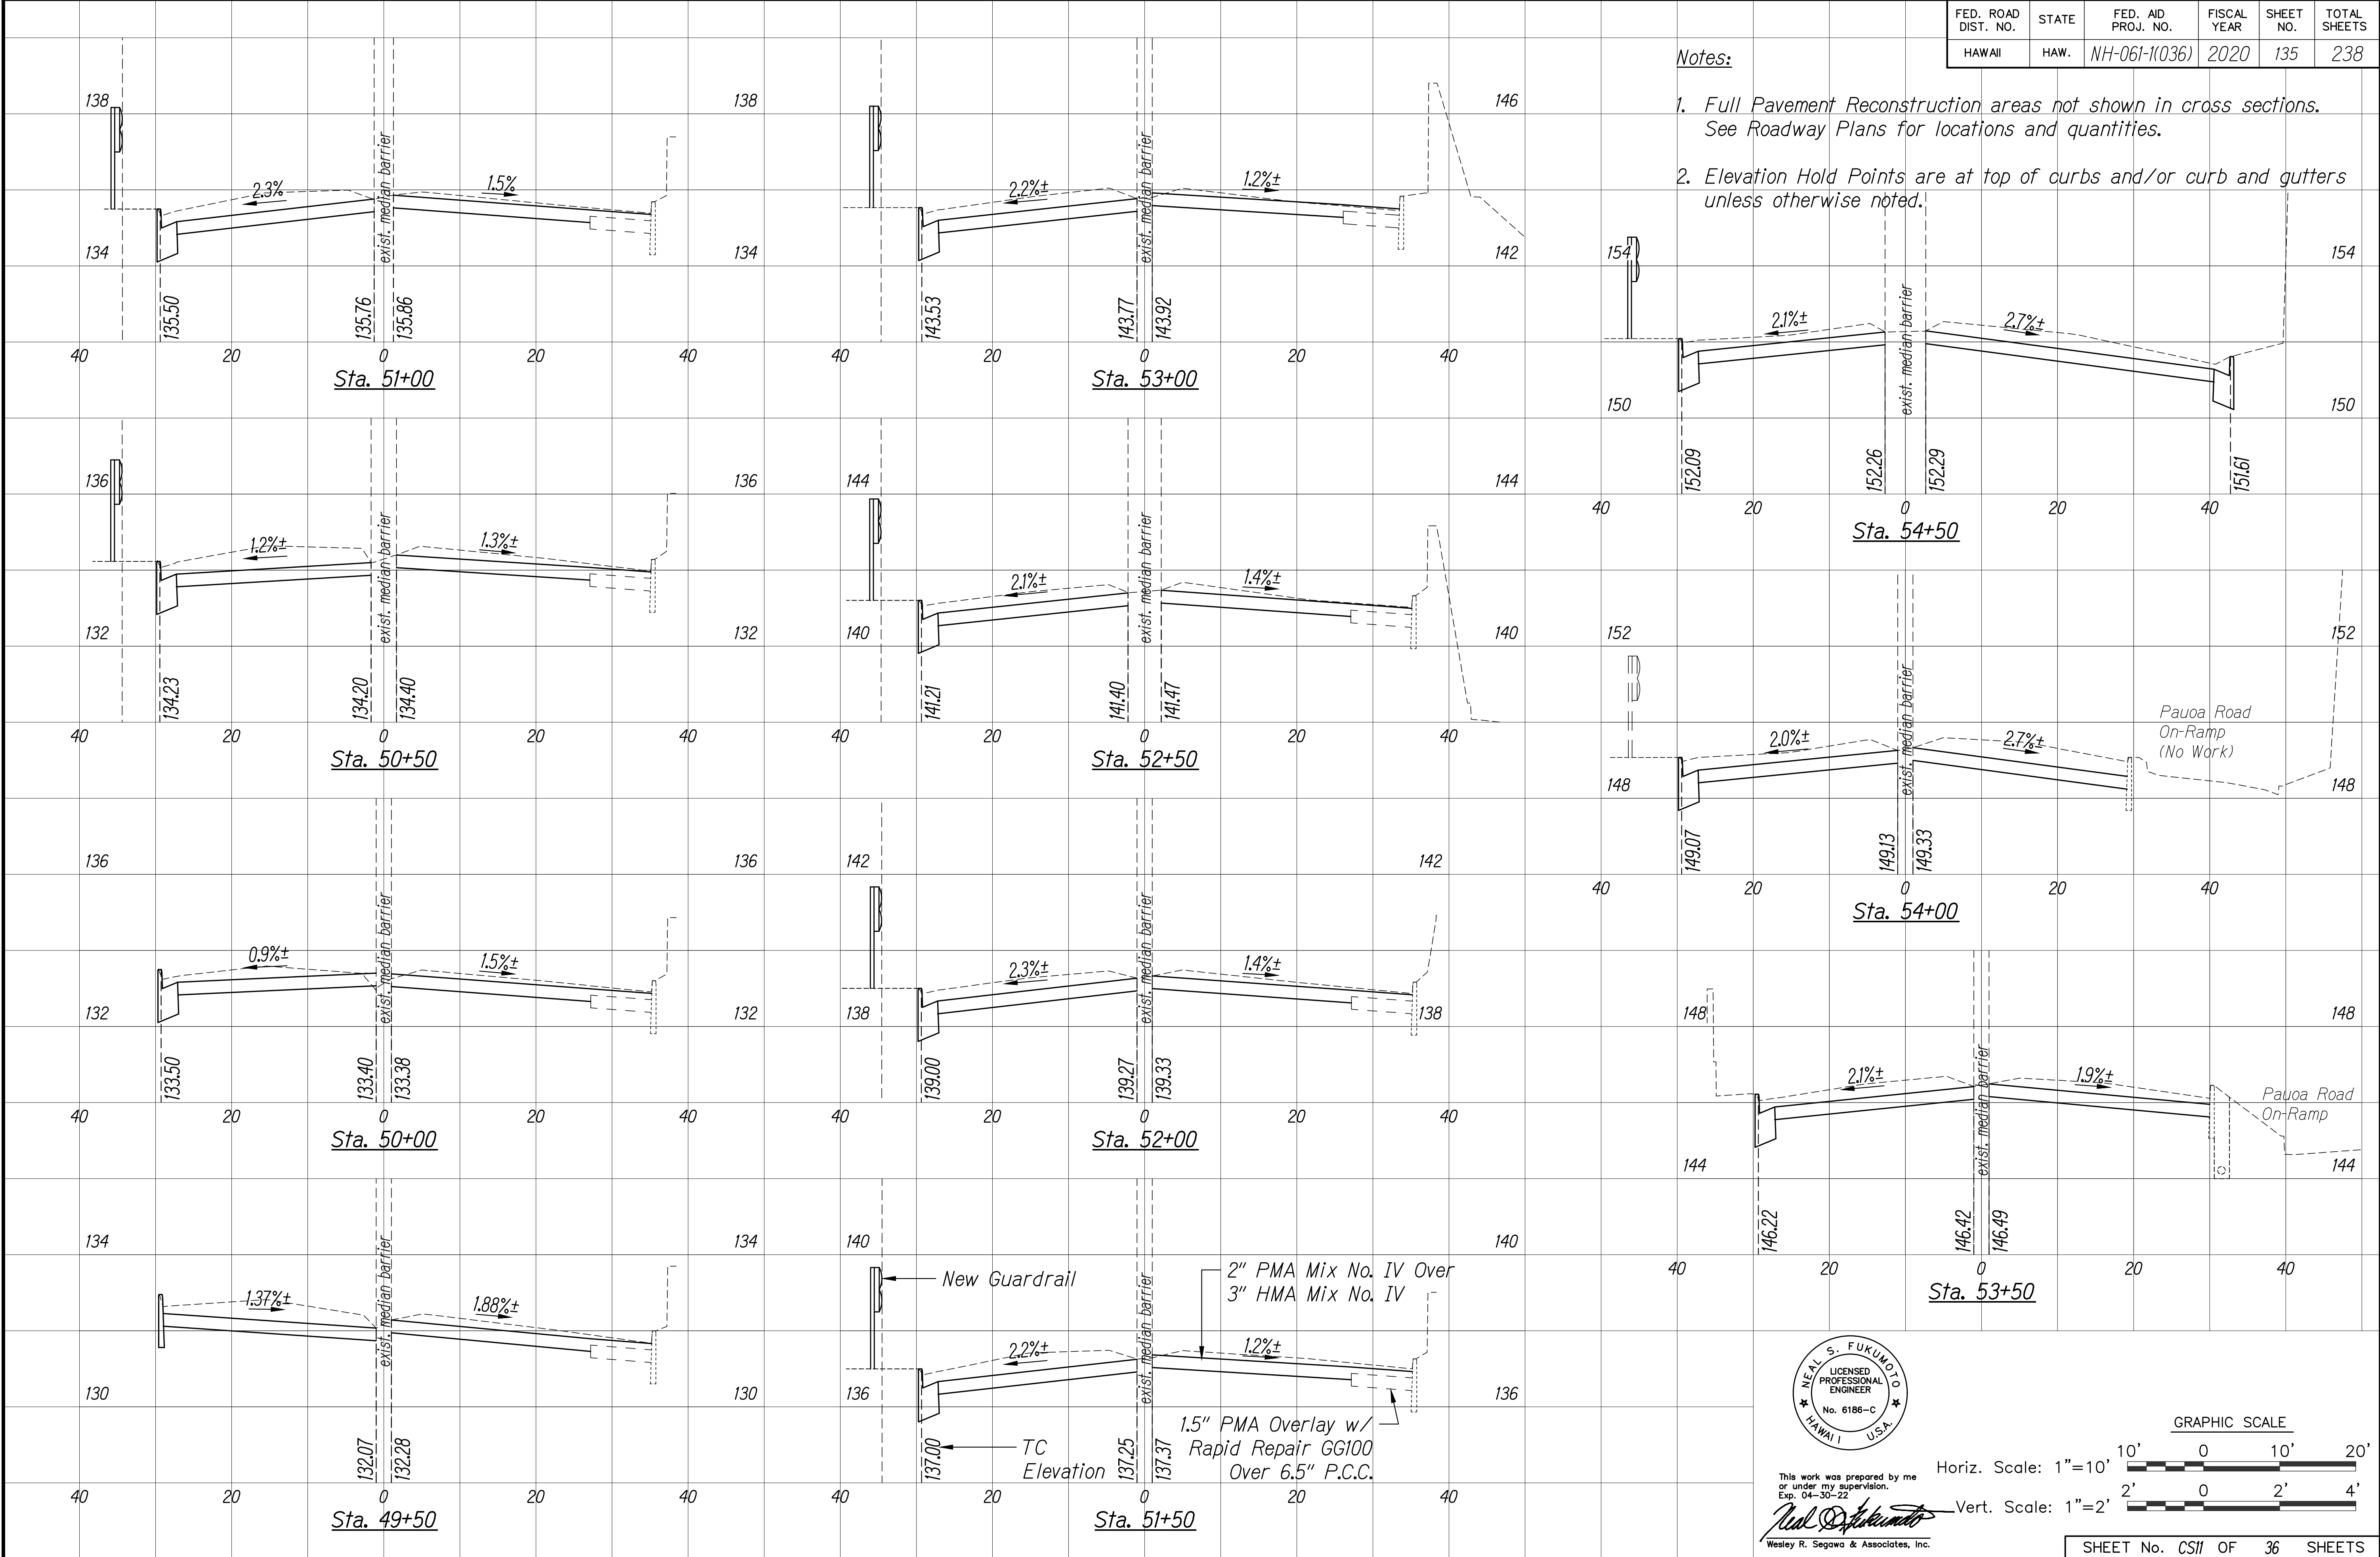

ORIGINAL PLAN	SURVEY PLOTTED BY	DATE
NOTE BOOK	DRAWN BY	
	DESIGNED BY	
	CHECKED BY	






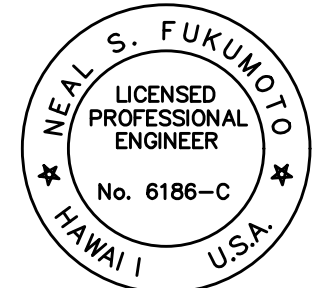


This work was prepared by me or under my supervision.
Exp. 04-30-22
Neal S. Fukumoto
Wesley R. Segawa & Associates, Inc.

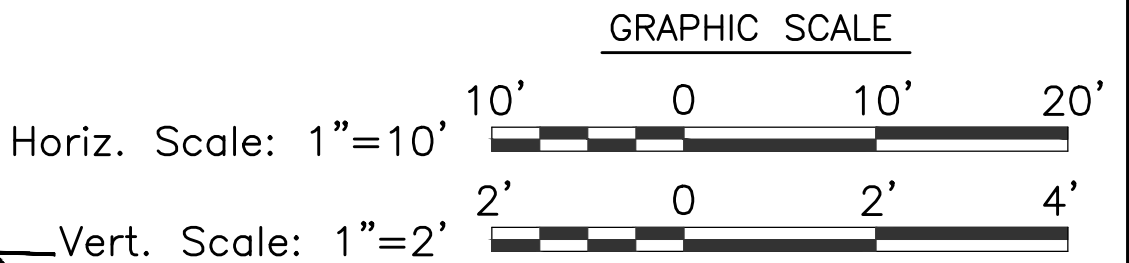


FED. ROAD DIST. NO.	STATE	FED. AID PROJ. NO.	FISCAL YEAR	SHEET NO.	TOTAL SHEETS
HAWAII	HAW.	NH-061-1(036)	2020	136	238


- Notes:
- 1. Full Pavement Reconstruction areas not shown in cross sections. See Roadway Plans for locations and quantities.
 - 2. Elevation Hold Points are at top of curbs and/or curb and gutters unless otherwise noted.

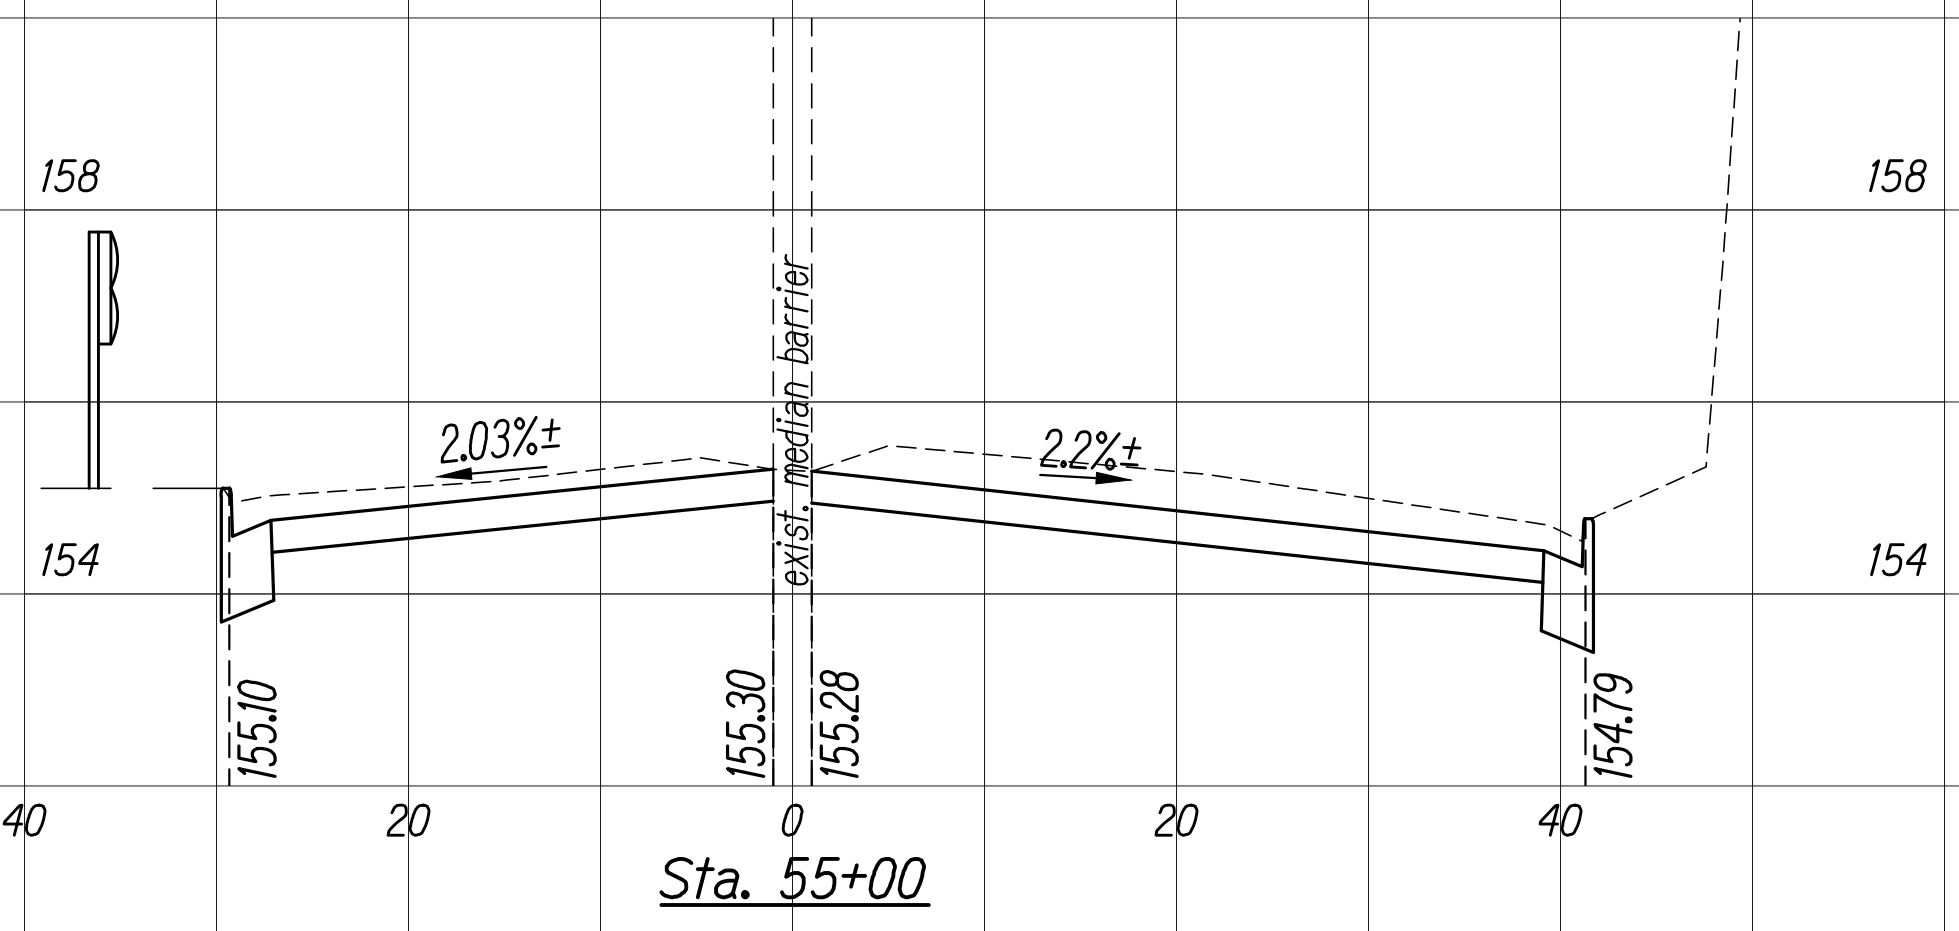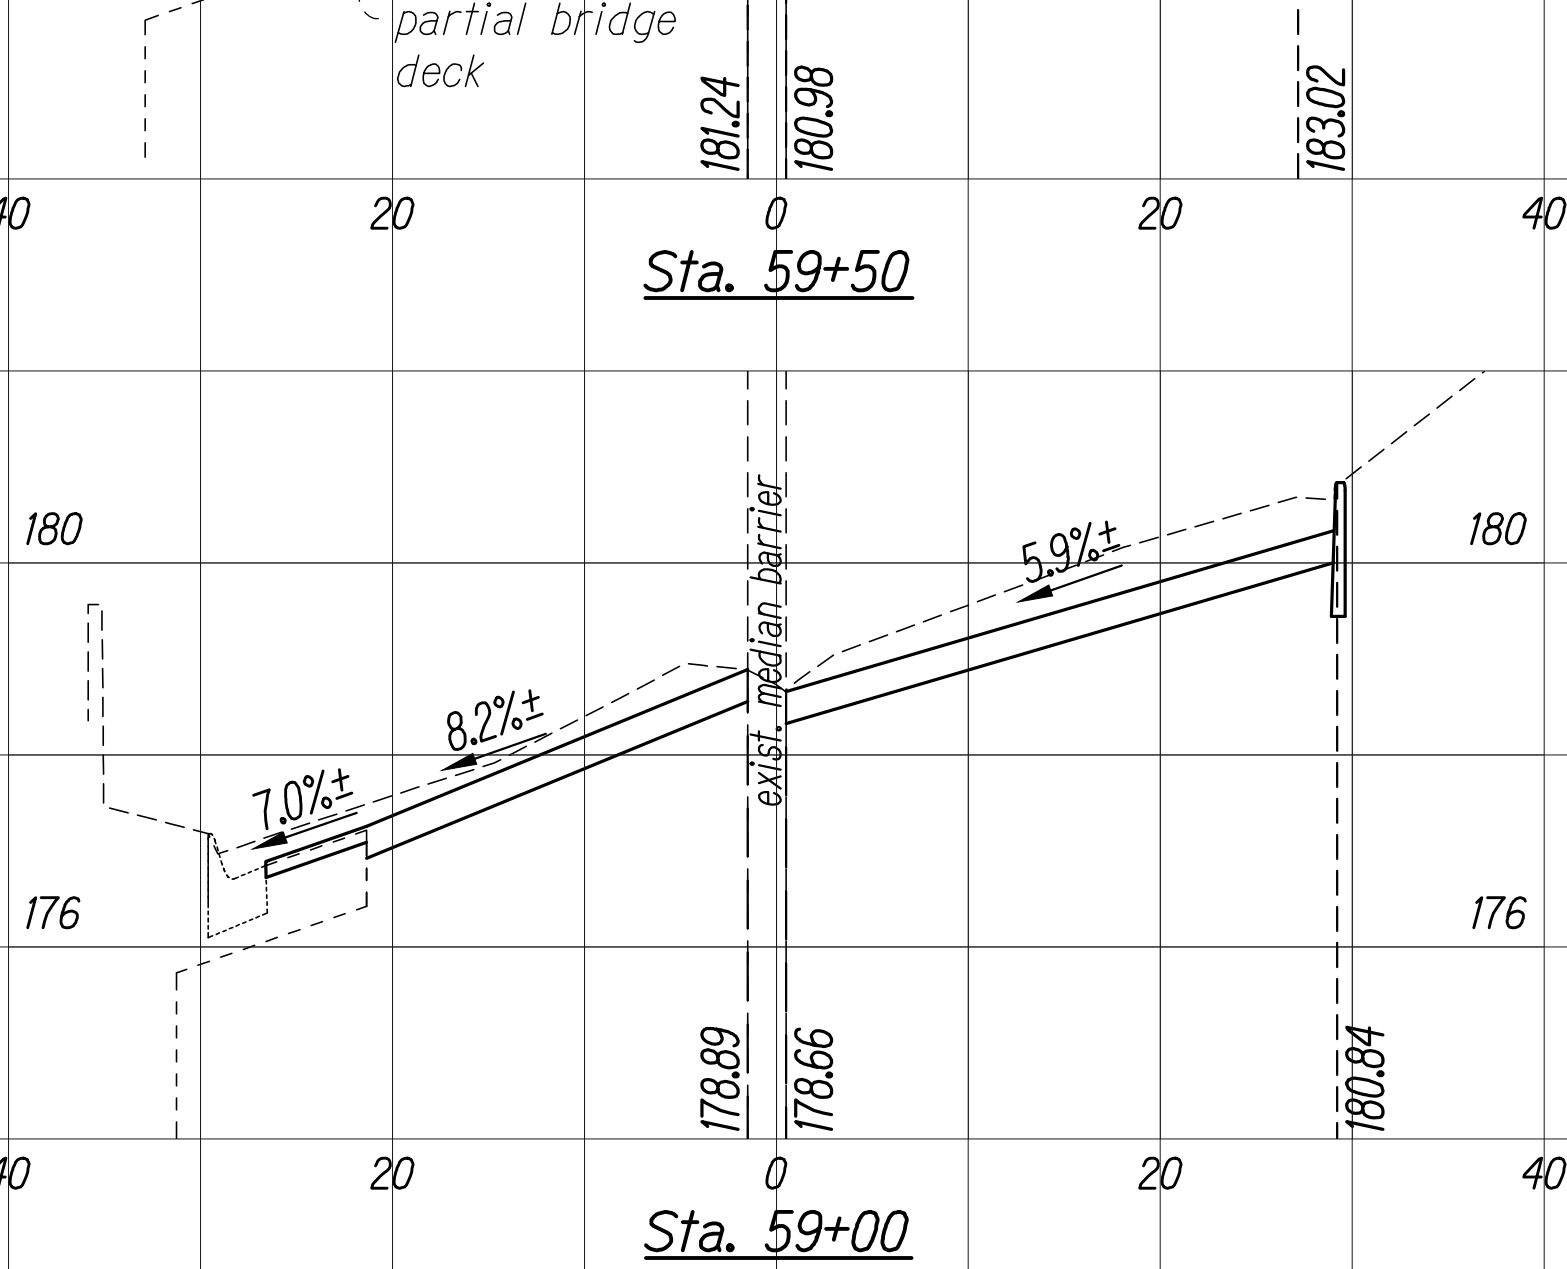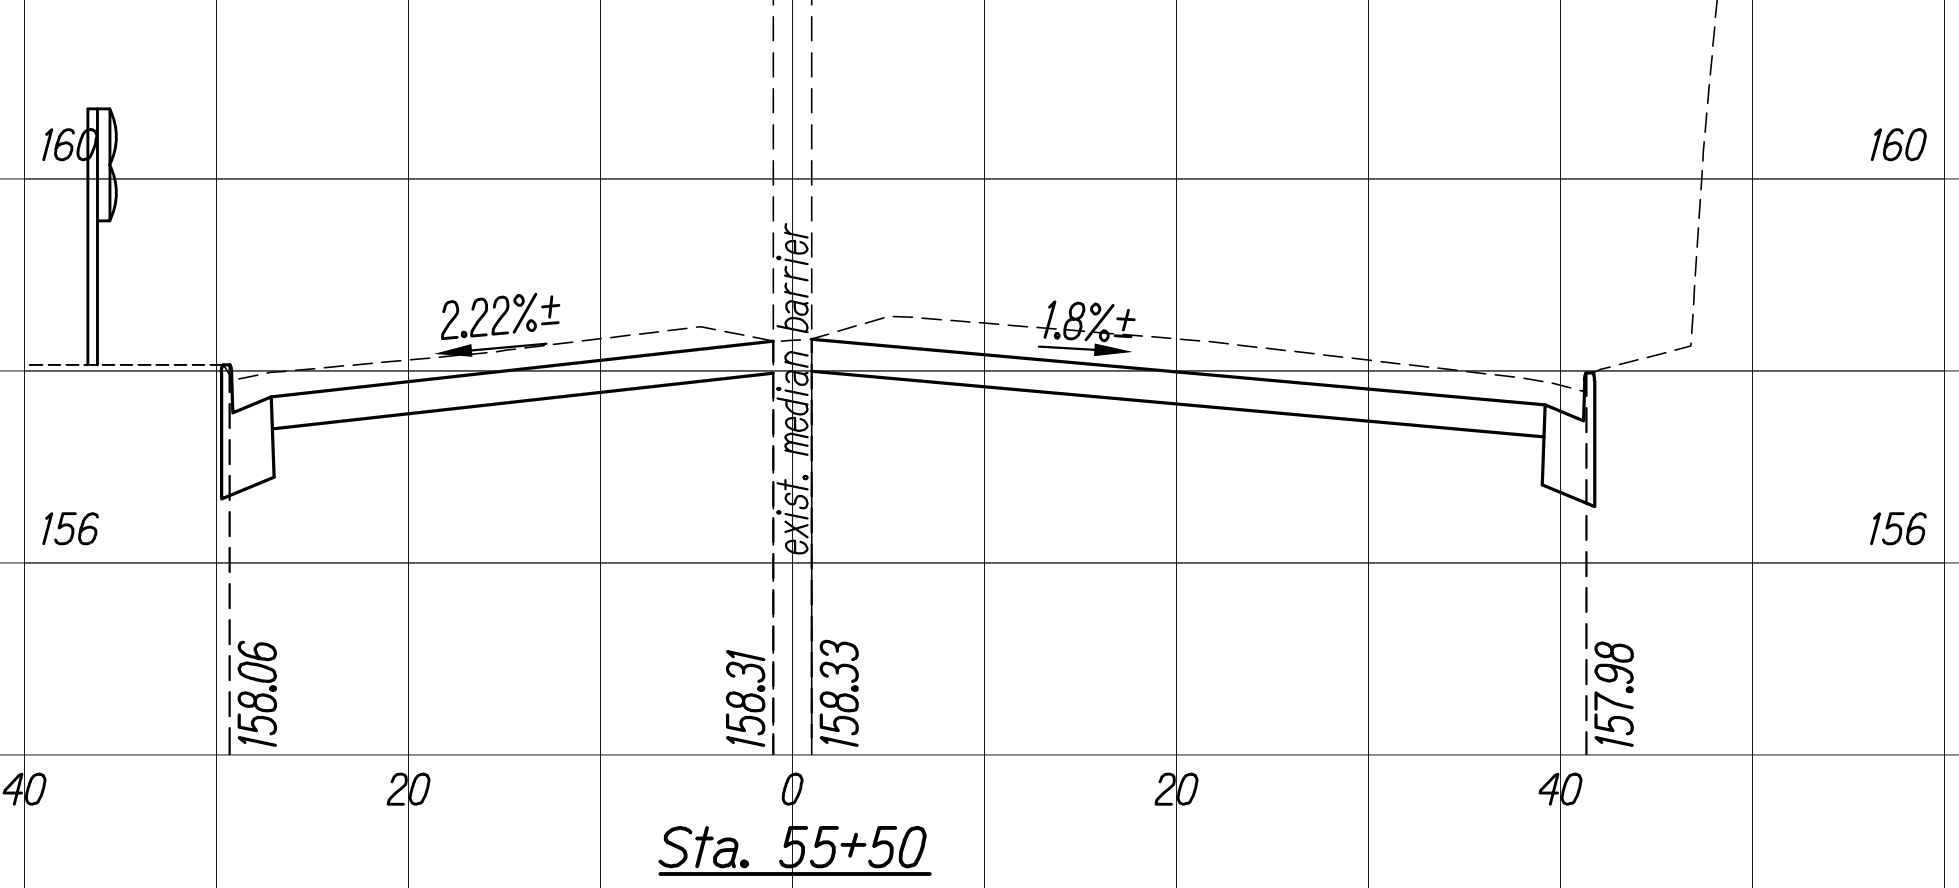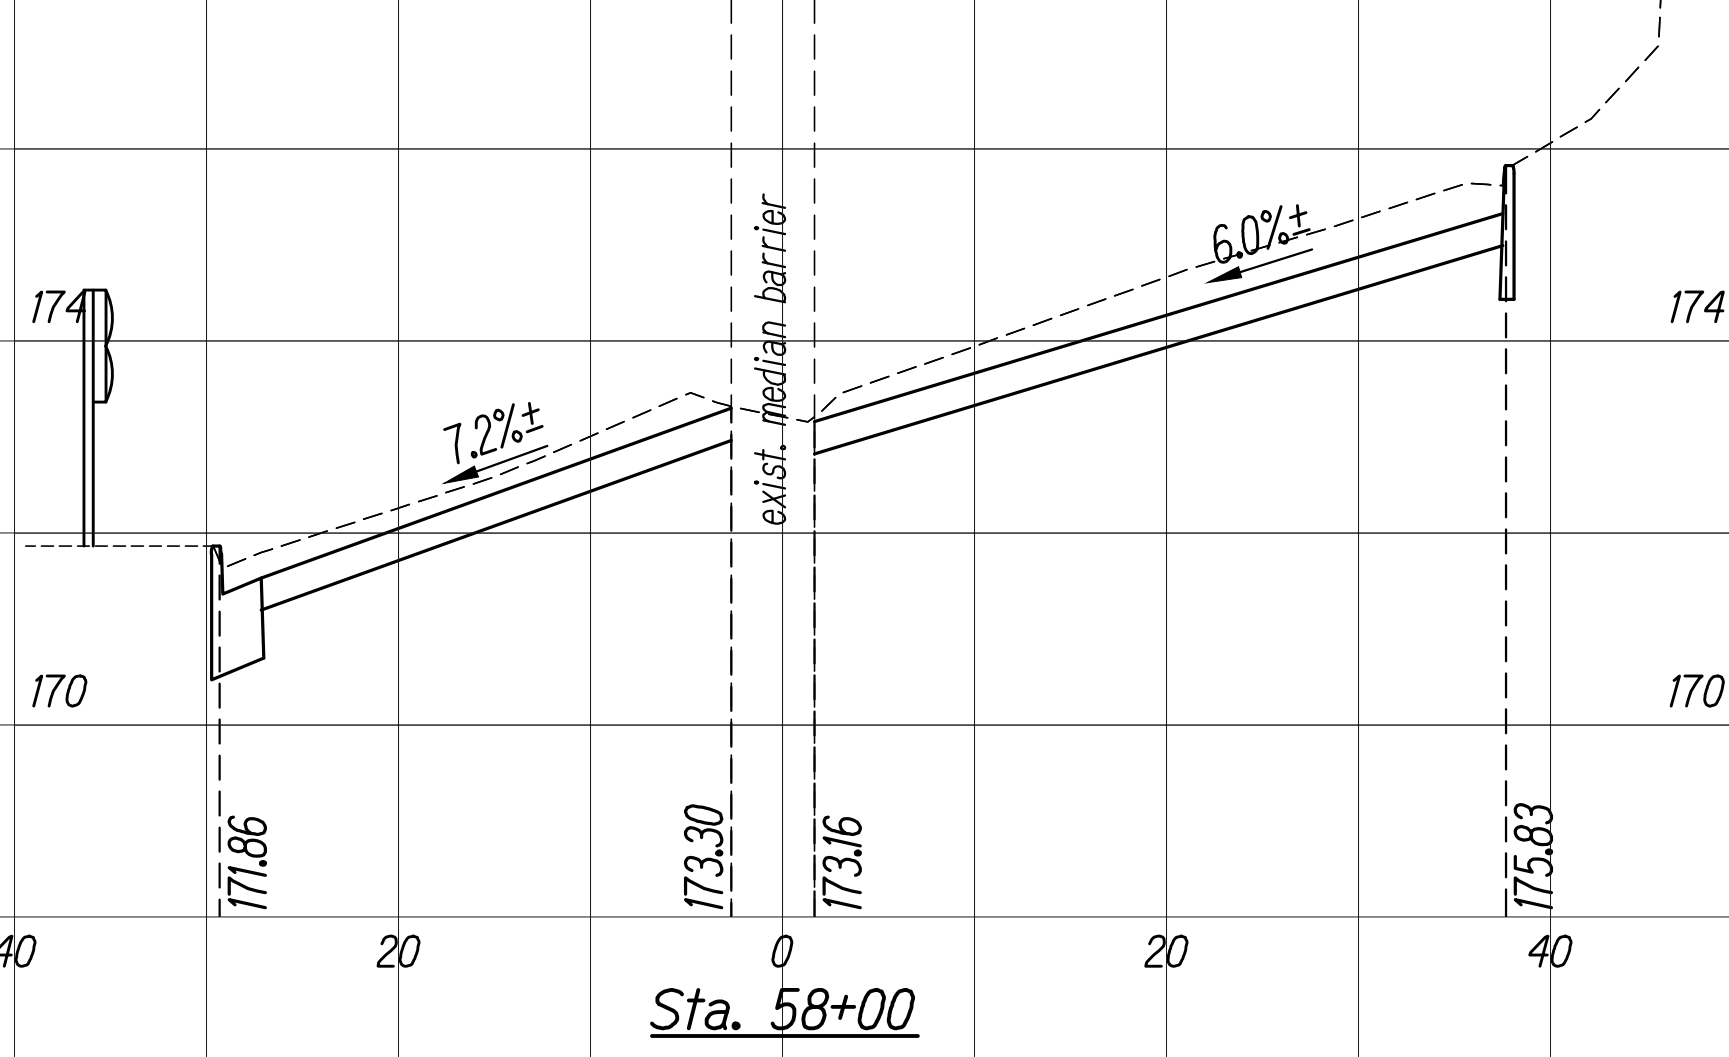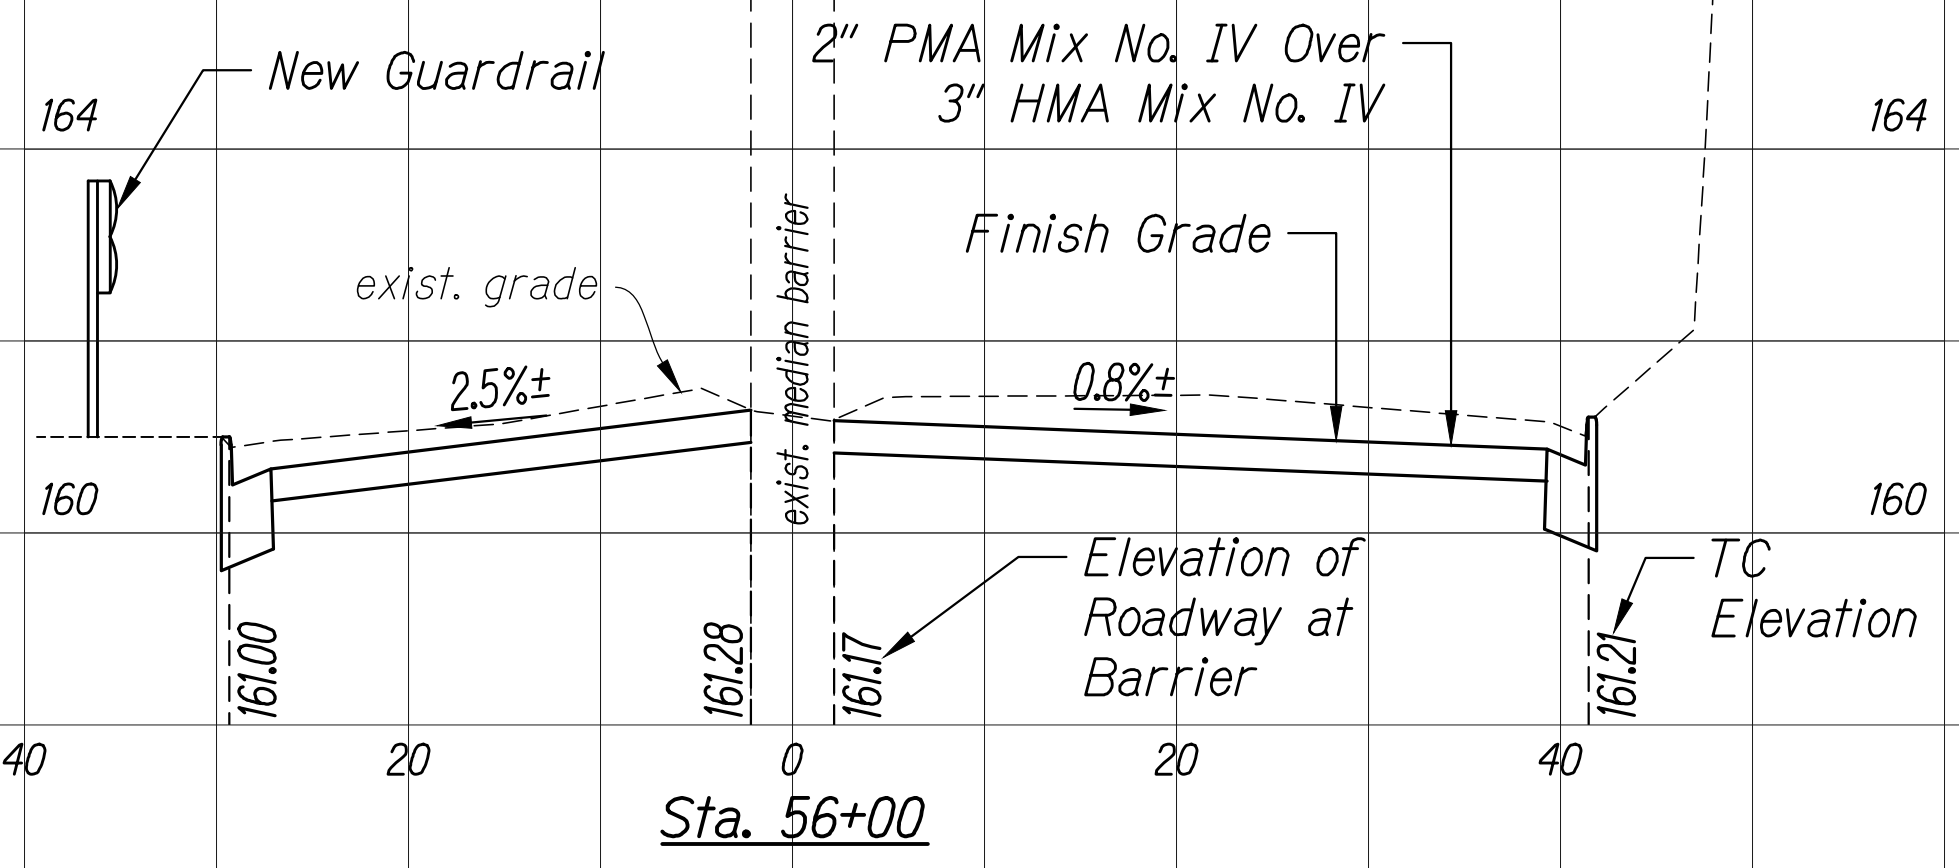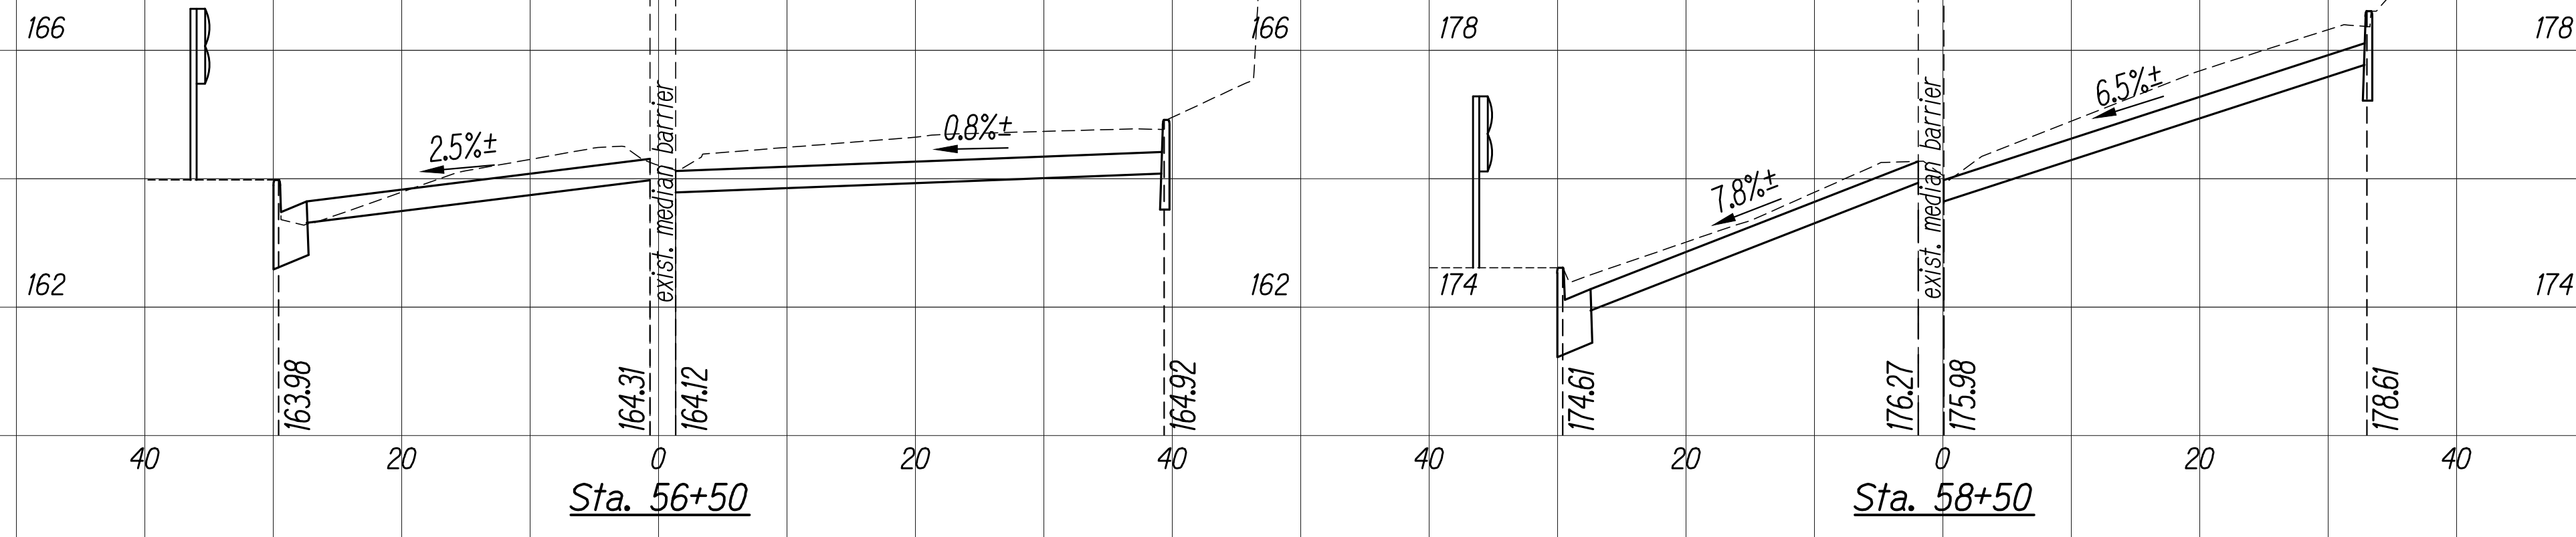

SURVEY PLOTTED BY	DATE
DRAWN BY	
DESIGNED BY	
CHECKED BY	

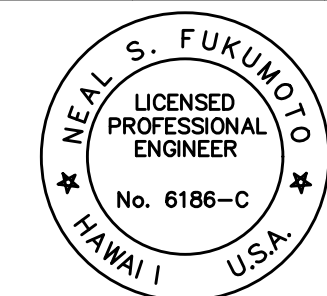


This work was prepared by me or under my supervision.
Exp. 04-30-22
Wesley R. Segawa & Associates, Inc.

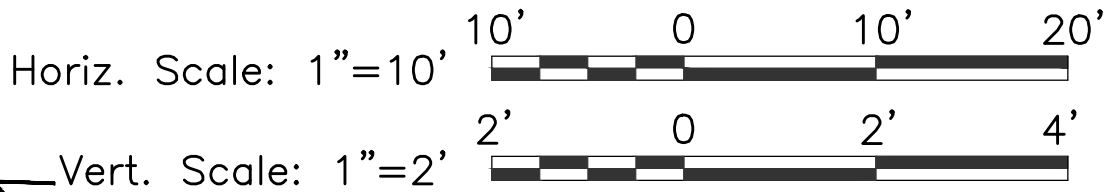


FED. ROAD DIST. NO.	STATE	FED. AID PROJ. NO.	FISCAL YEAR	SHEET NO.	TOTAL SHEETS
HAWAII	HAW.	NH-061-1(036)	2020	137	238

- Notes:
- Full Pavement Reconstruction areas not shown in cross sections. See Roadway Plans for locations and quantities.
 - Elevation Hold Points are at top of curbs and/or curb and gutters unless otherwise noted.

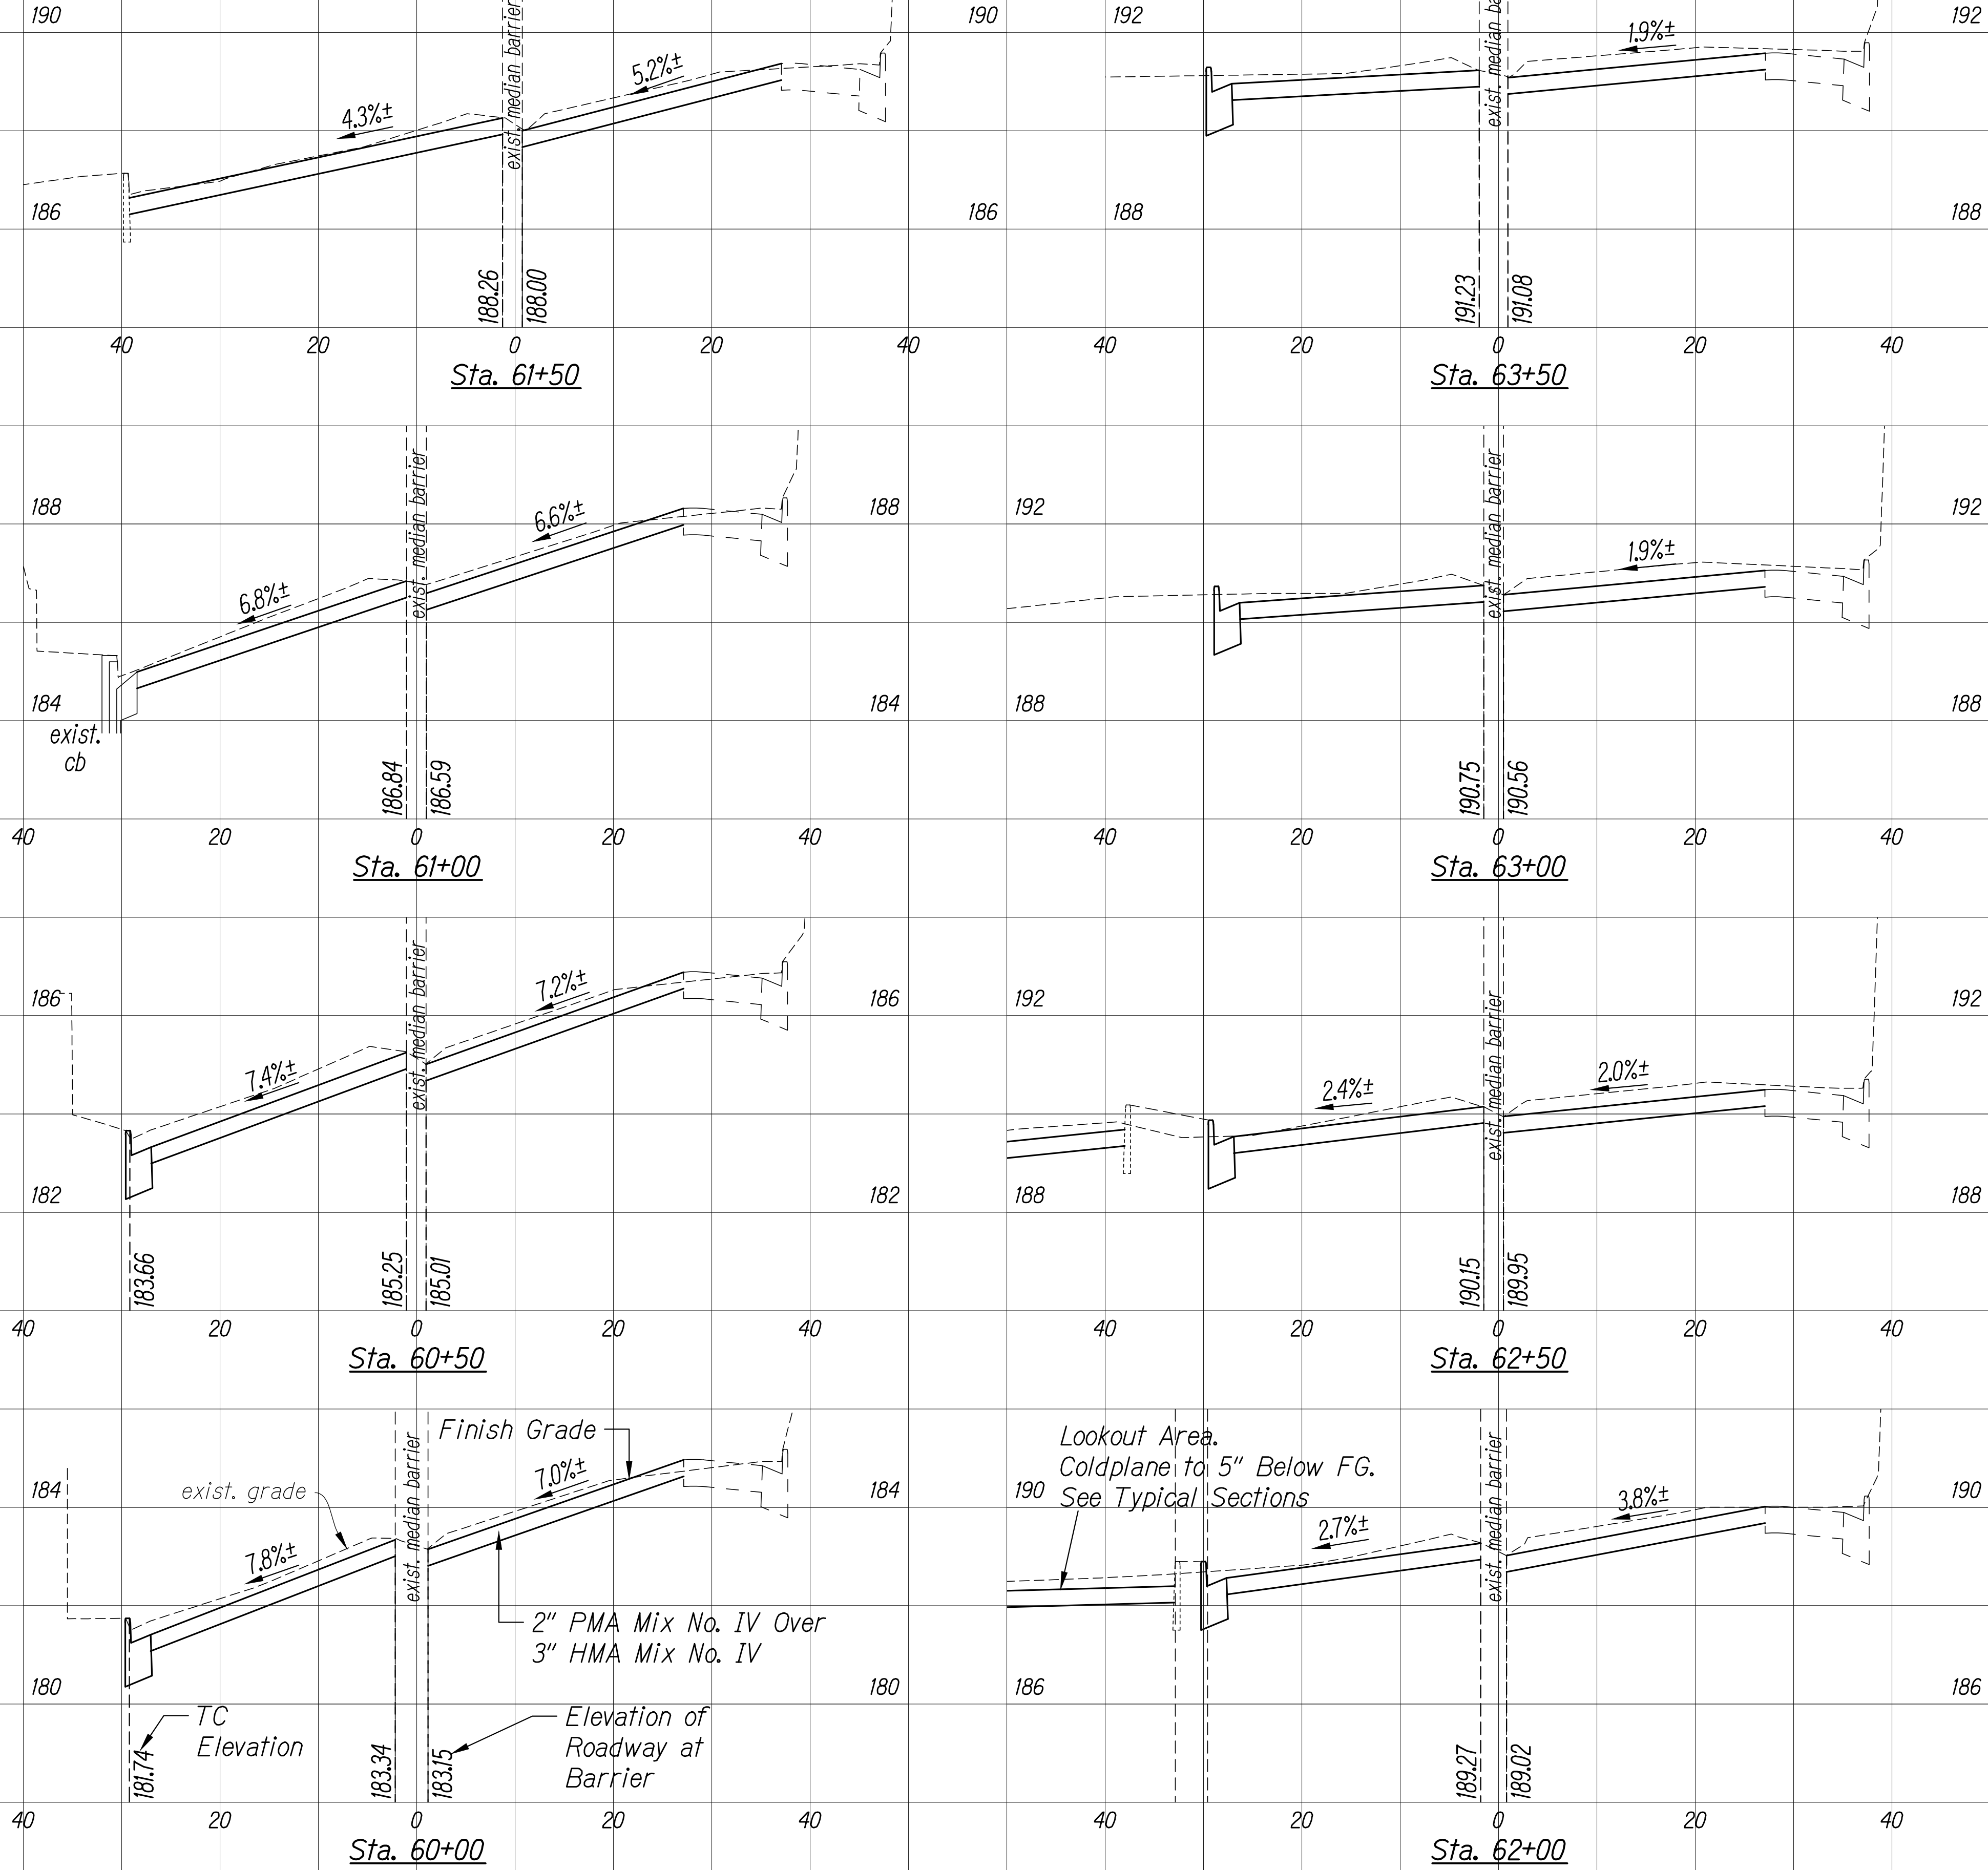

SURVEY PLOTTED BY	DATE
DRAWN BY	
DESIGNED BY	
CHECKED BY	
NOTE BOOK	
N.	

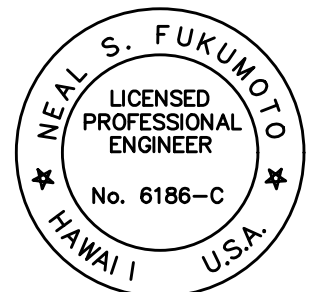


This work was prepared by me or under my supervision.
Exp. 04-30-22
Neal S. Fukumoto
Wesley R. Segawa & Associates, Inc.


Horiz. Scale: 1"=10'
Vert. Scale: 1"=2'

FED. ROAD DIST. NO.	STATE	FED. AID PROJ. NO.	FISCAL YEAR	SHEET NO.	TOTAL SHEETS
HAWAII	HAW.	NH-061-1(036)	2020	138	238

- Notes:
- Full Pavement Reconstruction areas not shown in cross sections. See Roadway Plans for locations and quantities.
 - Elevation Hold Points are at top of curbs and/or curb and gutters unless otherwise noted.

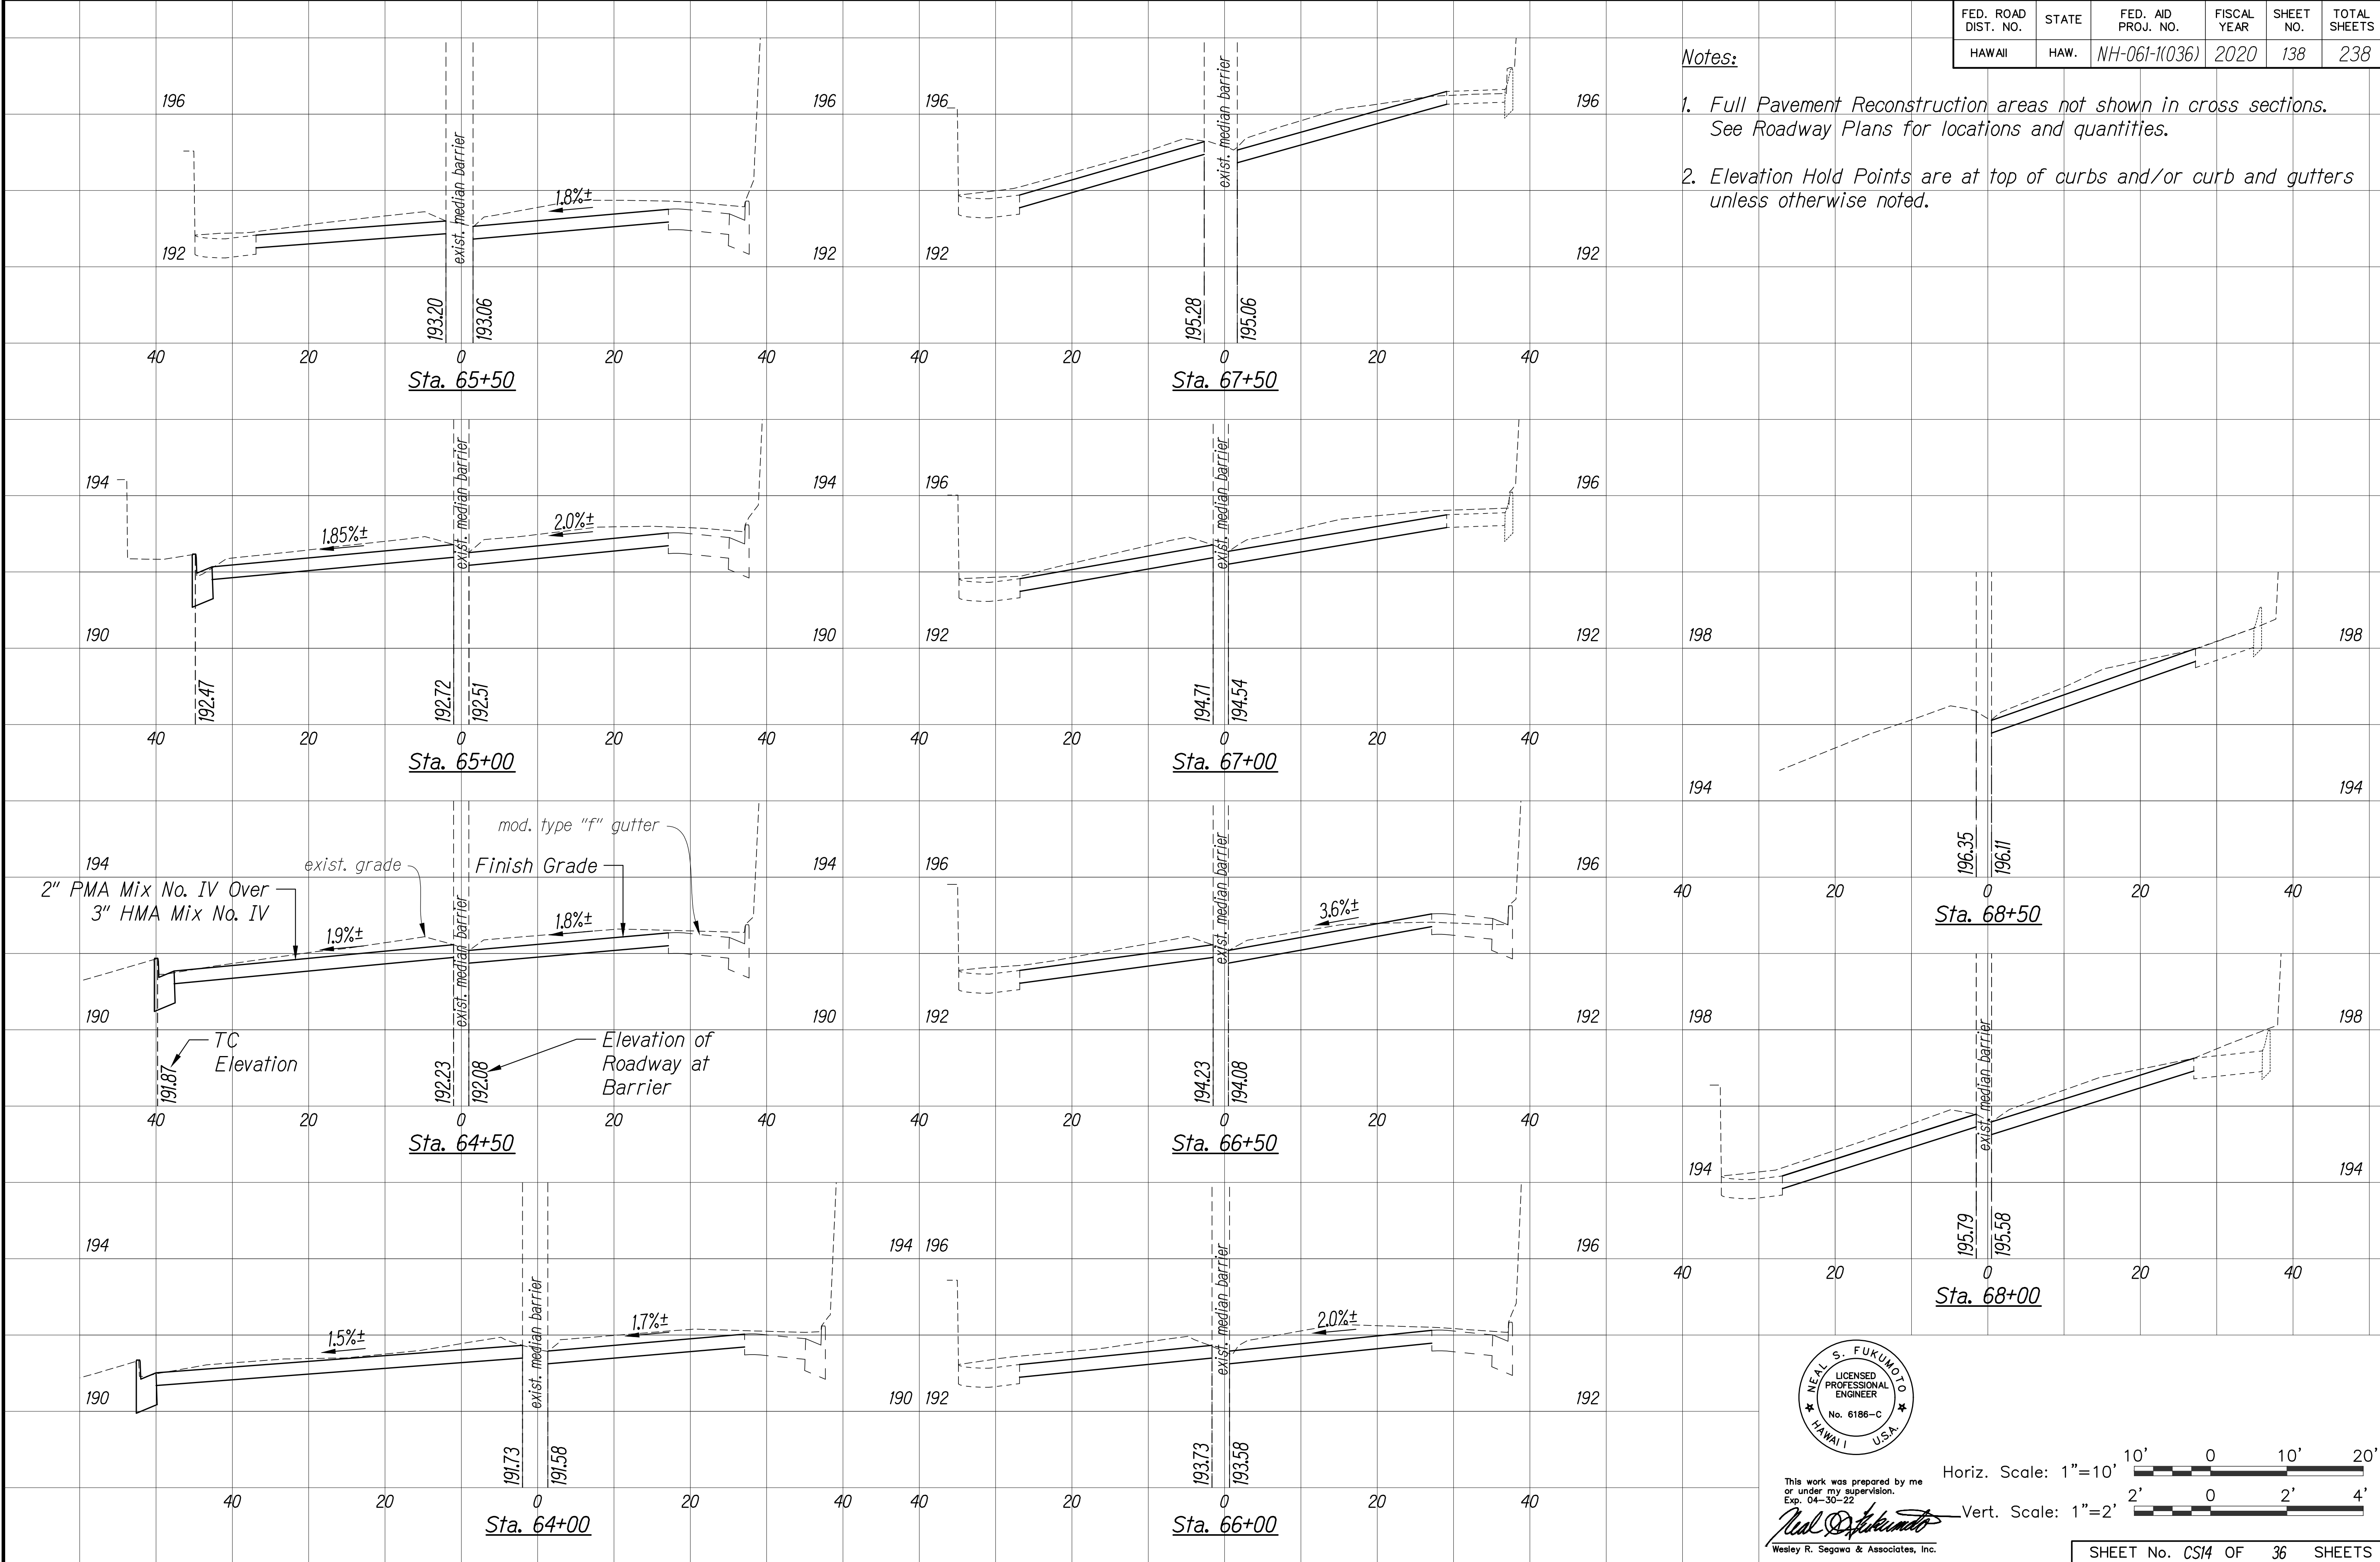

SURVEY PLOTTED BY	DATE
DRAWN BY	
DESIGNED BY	
CHECKED BY	
NOTE BOOK	
N.	

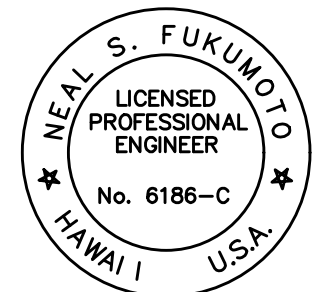


This work was prepared by me or under my supervision.
Exp. 04-30-22
Neal S. Fukumoto
Wesley R. Segawa & Associates, Inc.

Horiz. Scale: 1"=10'
Vert. Scale: 1"=2'


FED. ROAD DIST. NO.	STATE	FED. AID PROJ. NO.	FISCAL YEAR	SHEET NO.	TOTAL SHEETS
HAWAII	HAW.	NH-061-1(036)	2020	139	238

Notes:


- 1. Full Pavement Reconstruction areas not shown in cross sections. See Roadway Plans for locations and quantities.
- 2. Elevation Hold Points are at top of curbs and/or curb and gutters unless otherwise noted.

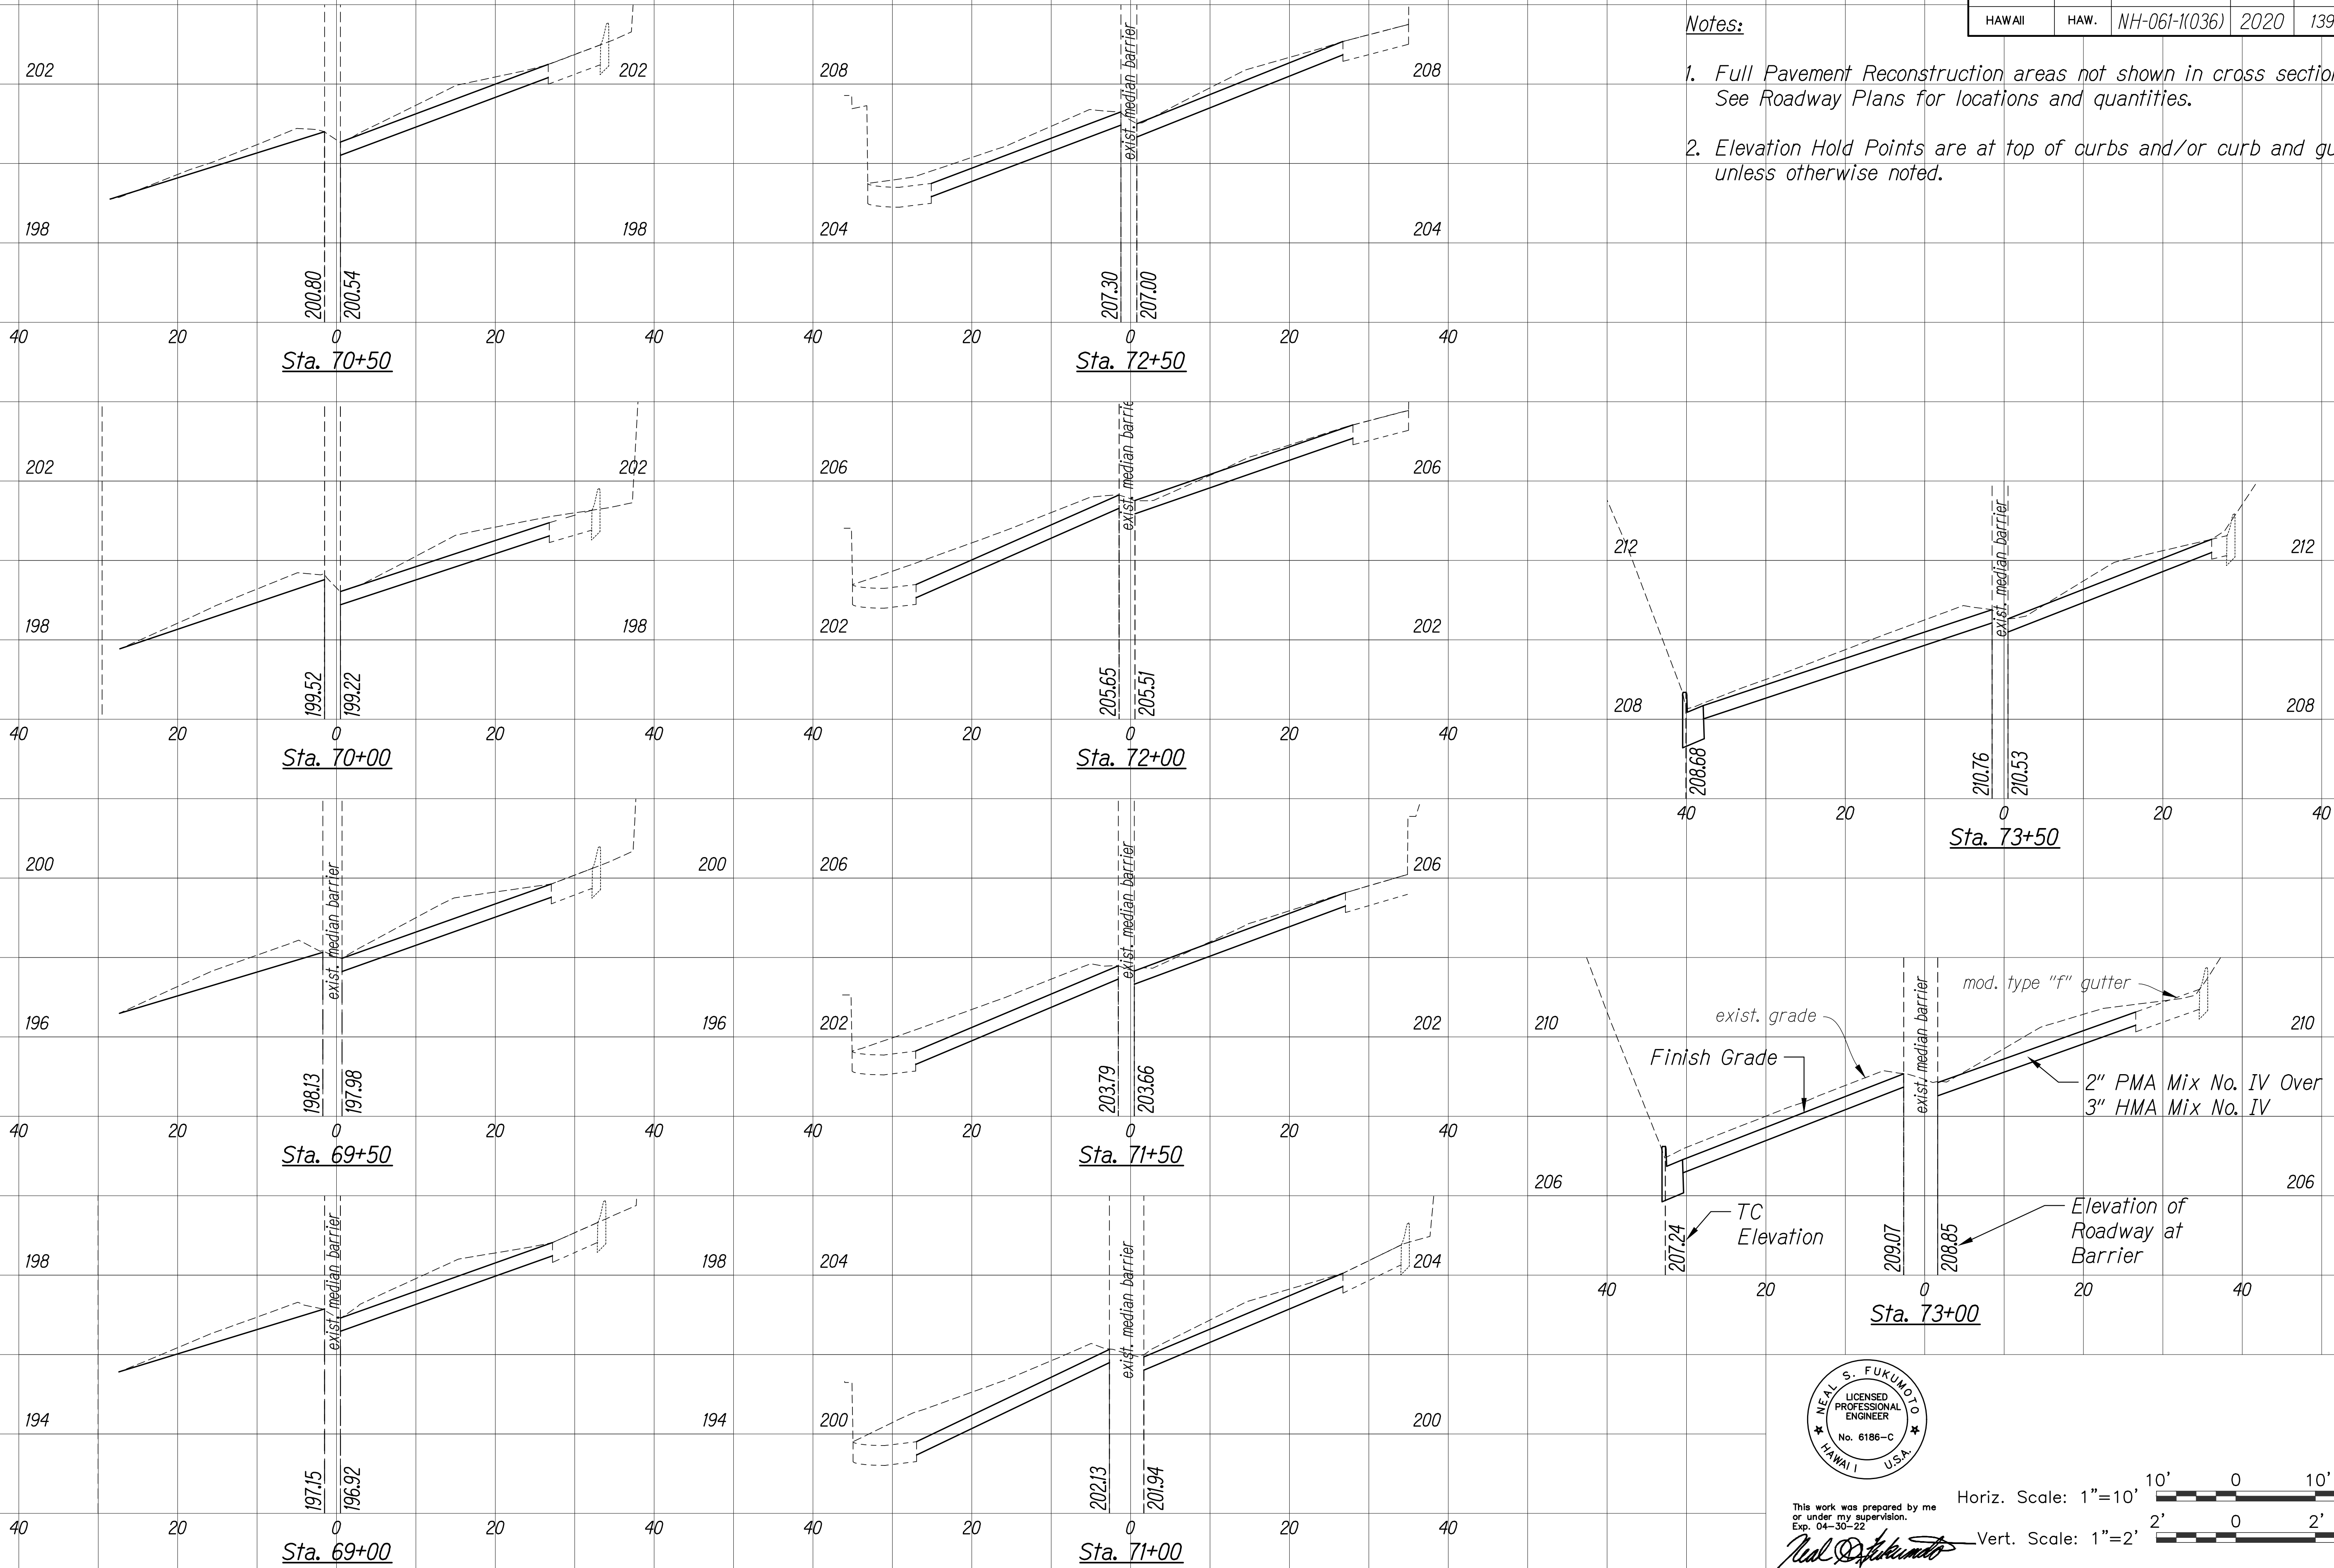

ORIGINAL PLAN	SURVEY PLOTTED BY	DATE
NOTE BOOK	DRAWN BY	
	DESIGNED BY	
	CHECKED BY	

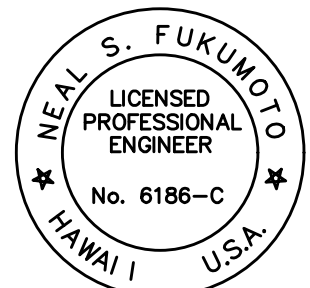


This work was prepared by me or under my supervision.
Exp. 04-30-22
Neal S. Fukumoto
Wesley R. Segawa & Associates, Inc.

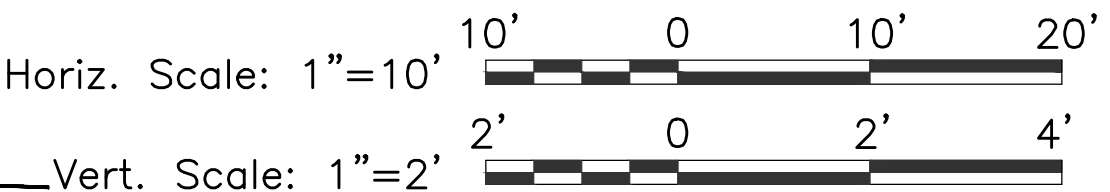


FED. ROAD DIST. NO.	STATE	FED. AID PROJ. NO.	FISCAL YEAR	SHEET NO.	TOTAL SHEETS
HAWAII	HAW.	NH-061-1(036)	2020	140	238

- Notes:
1. Full Pavement Reconstruction areas not shown in cross sections. See Roadway Plans for locations and quantities.
 2. Elevation Hold Points are at top of curbs and/or curb and gutters unless otherwise noted.

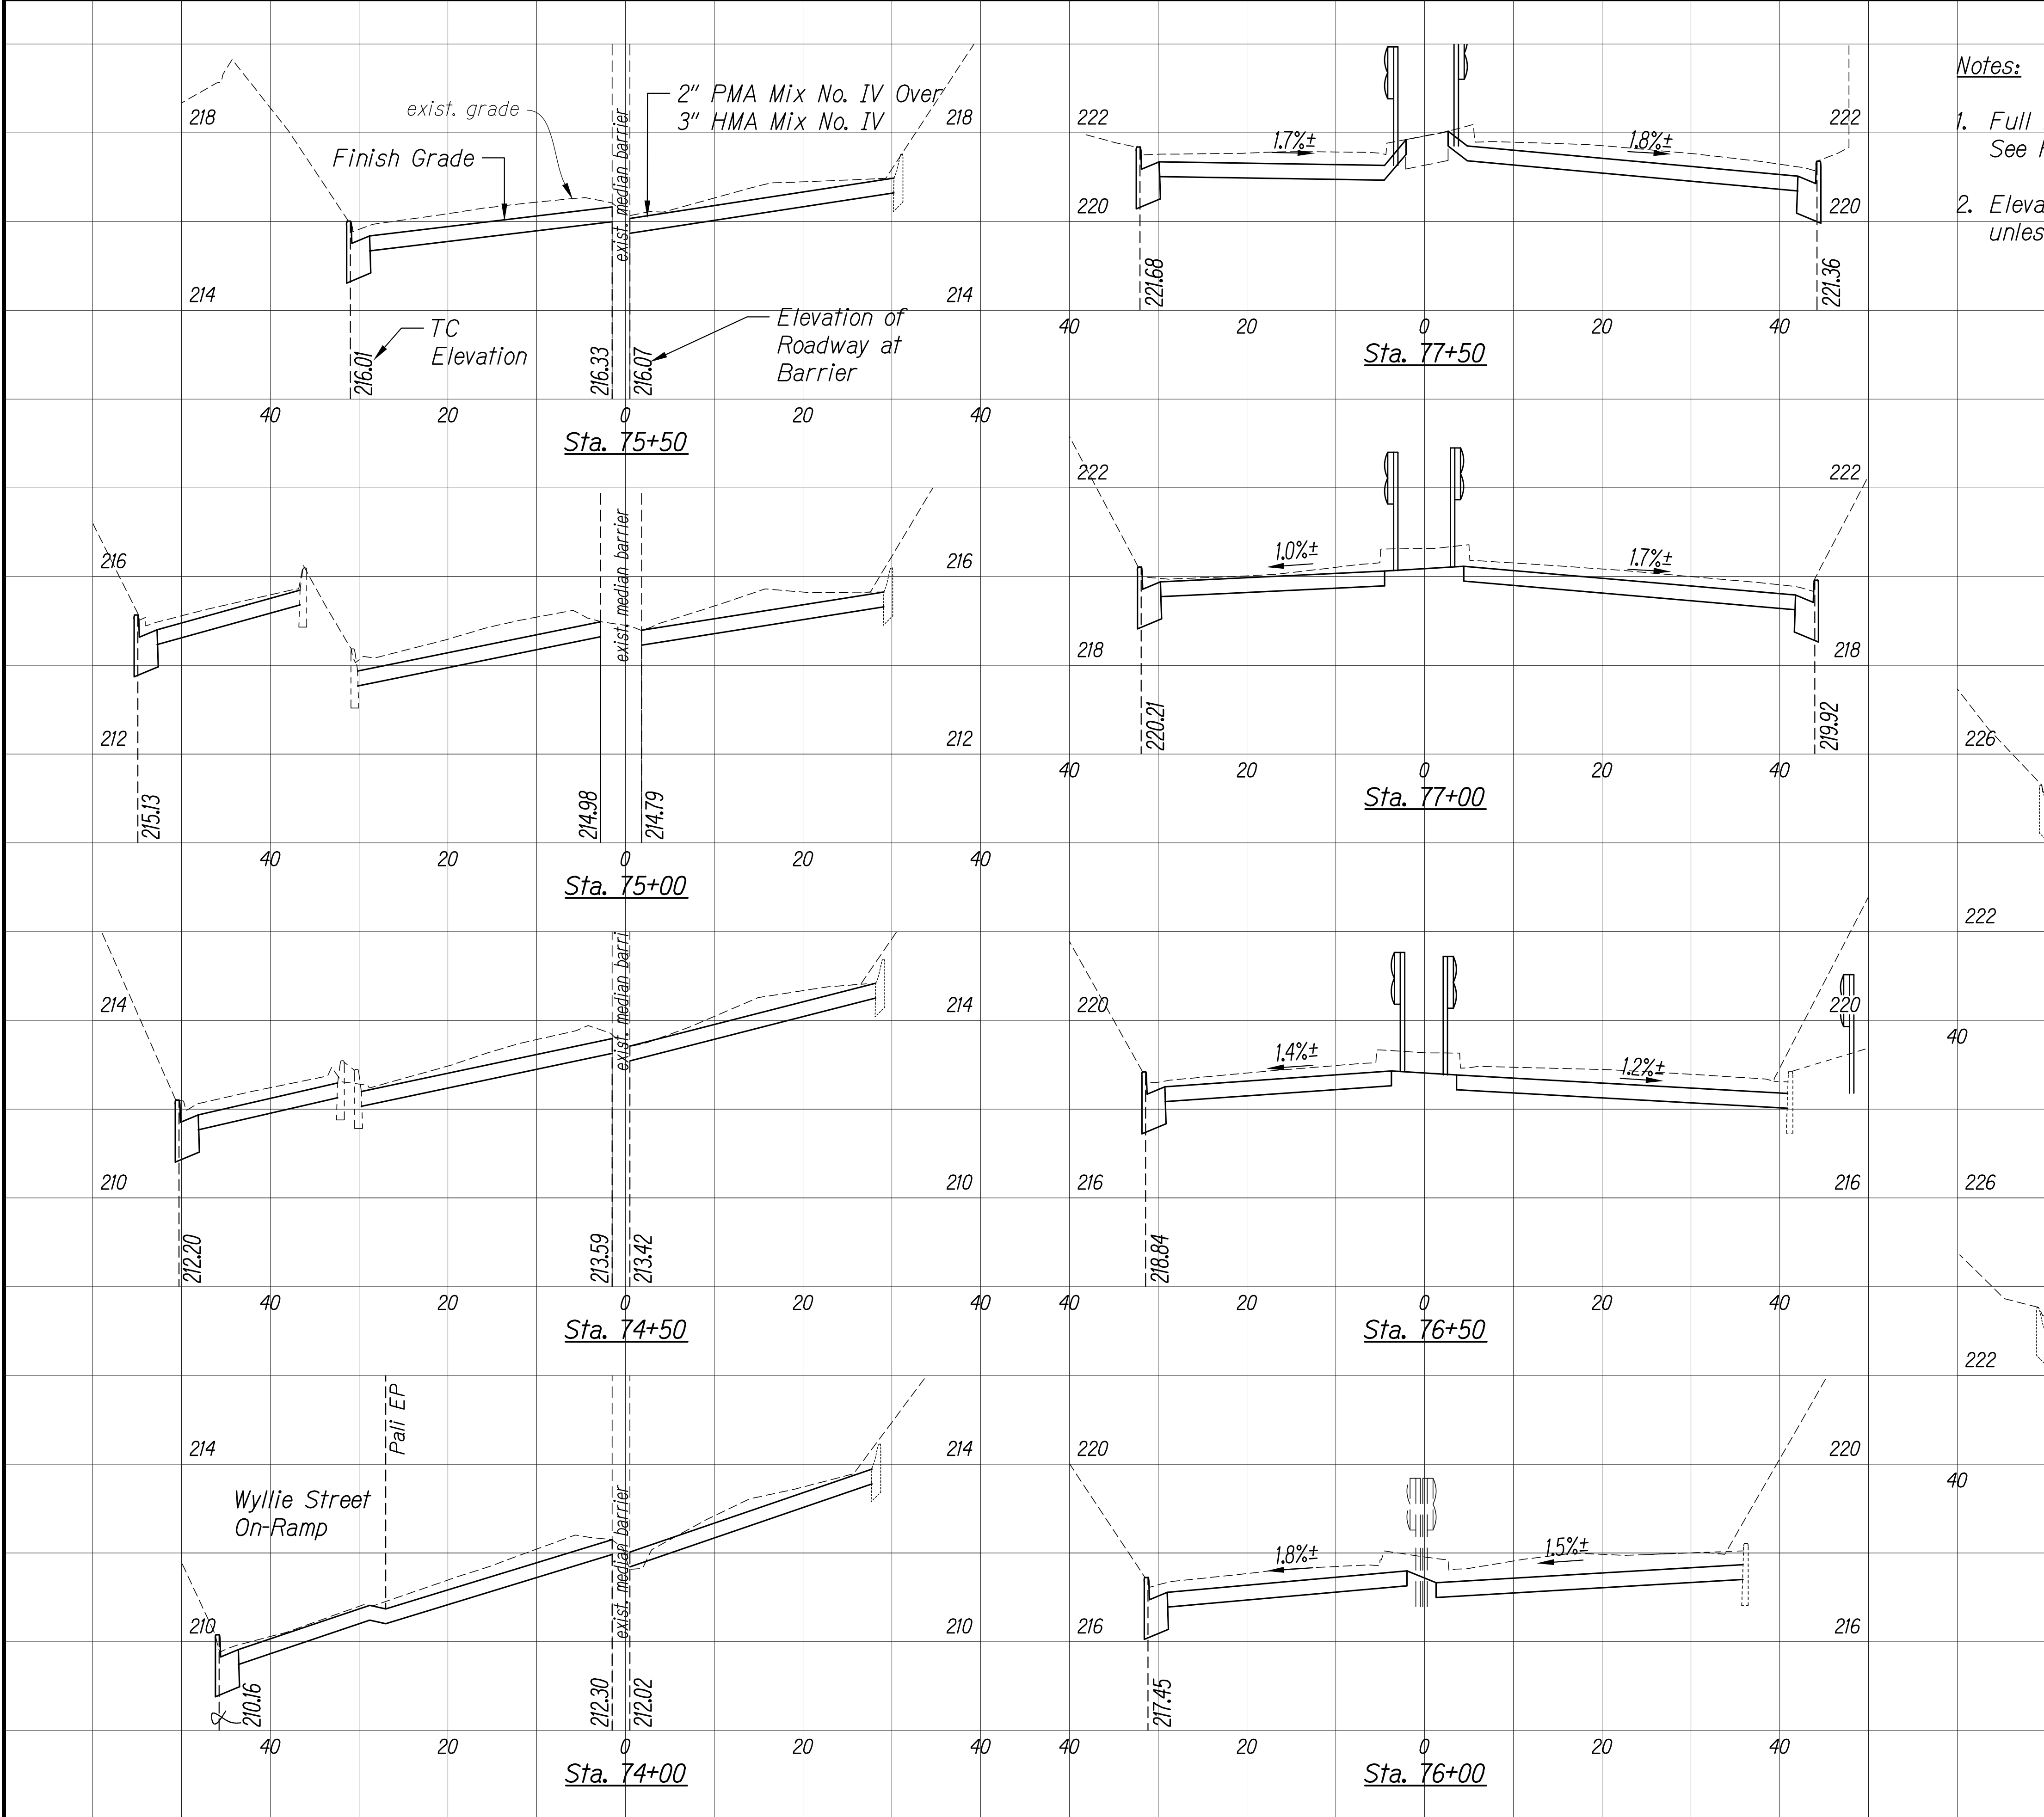

ORIGINAL PLAN	SURVEY PLOTTED BY	DATE
NOTE BOOK	DRAWN BY	
	DESIGNED BY	
	CHECKED BY	

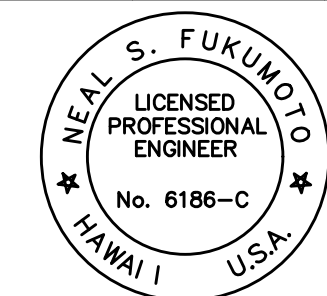





This work was prepared by me or under my supervision.
Exp. 04-30-22
Neal S. Fukumoto
Wesley R. Segawa & Associates, Inc.

Horiz. Scale: 1"=10'
Vert. Scale: 1"=2'

FED. ROAD DIST. NO.	STATE	FED. AID PROJ. NO.	FISCAL YEAR	SHEET NO.	TOTAL SHEETS
HAWAII	HAW.	NH-061-1(036)	2020	141	238

Notes:

1. Full Pavement Reconstruction areas not shown in cross sections. See Roadway Plans for locations and quantities.
2. Elevation Hold Points are at top of curbs and/or curb and gutters unless otherwise noted.

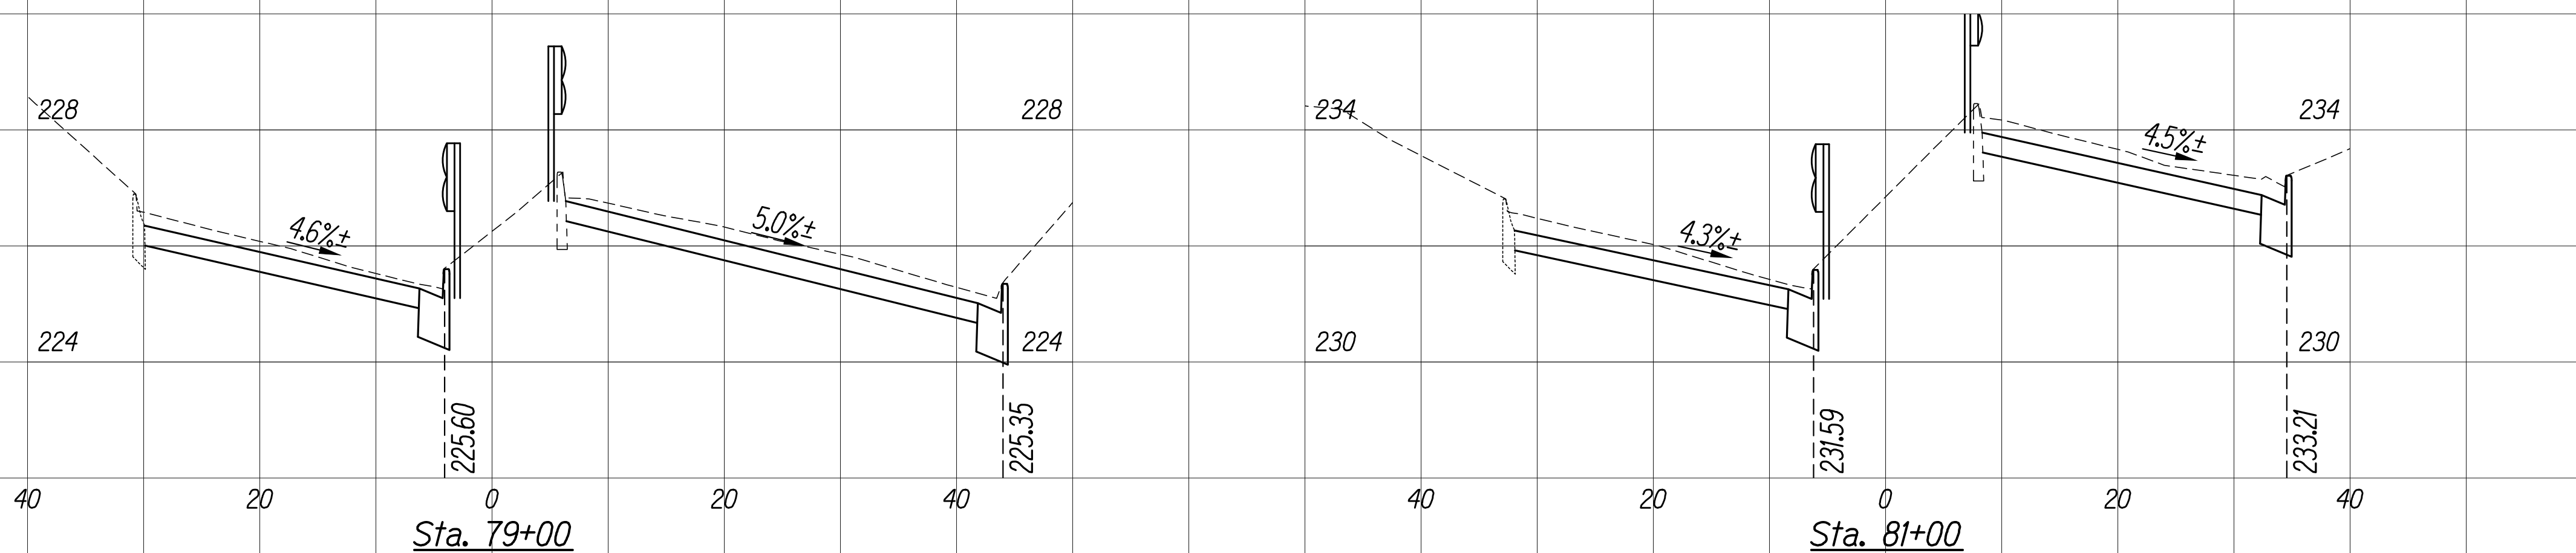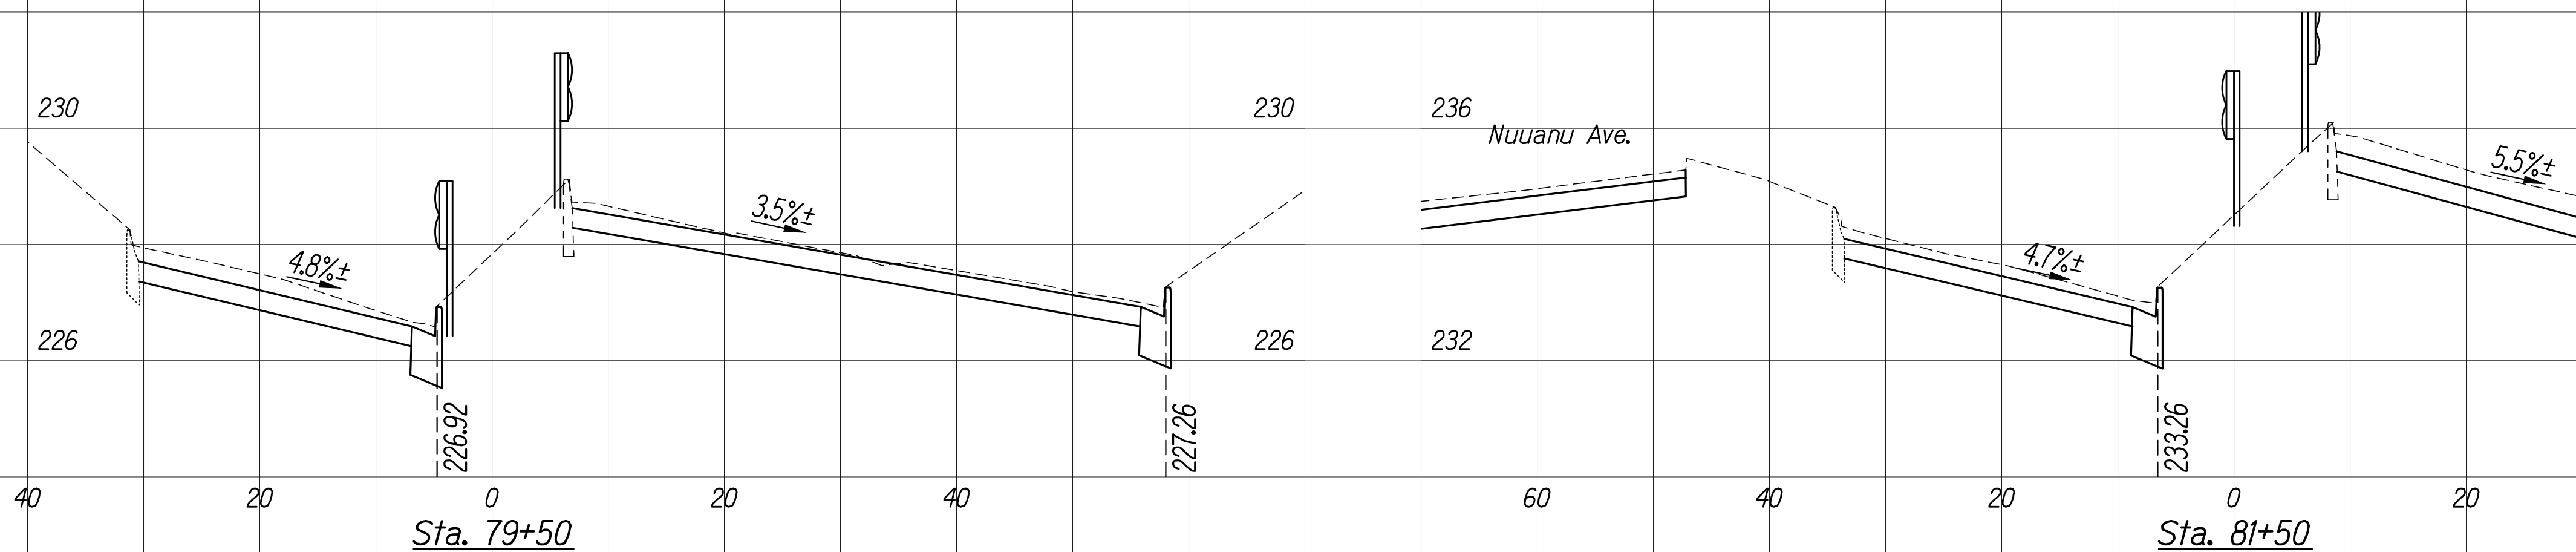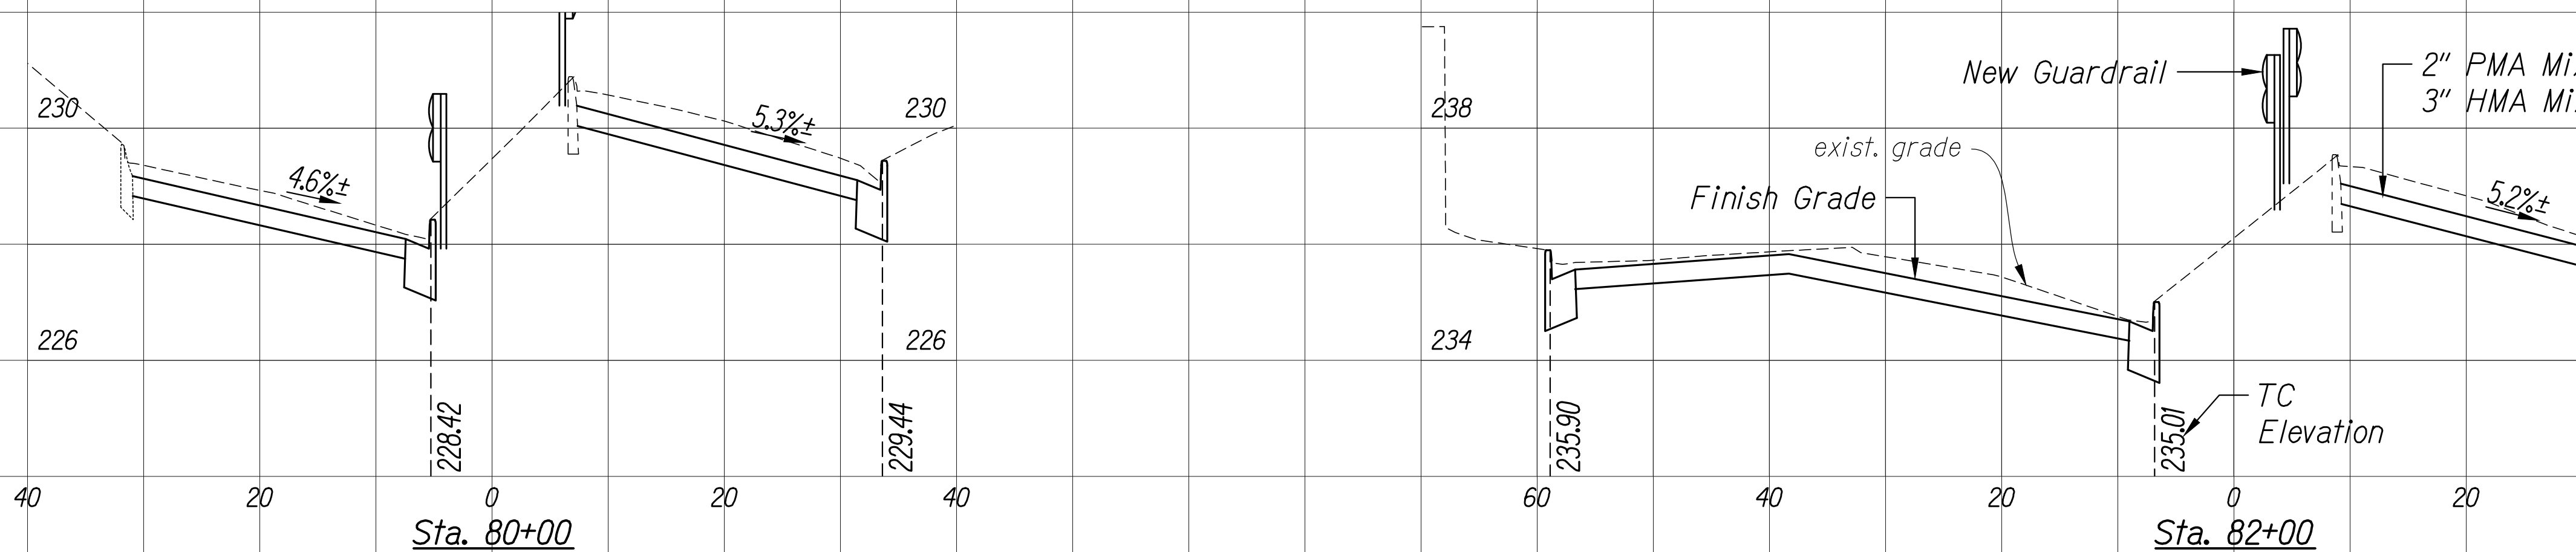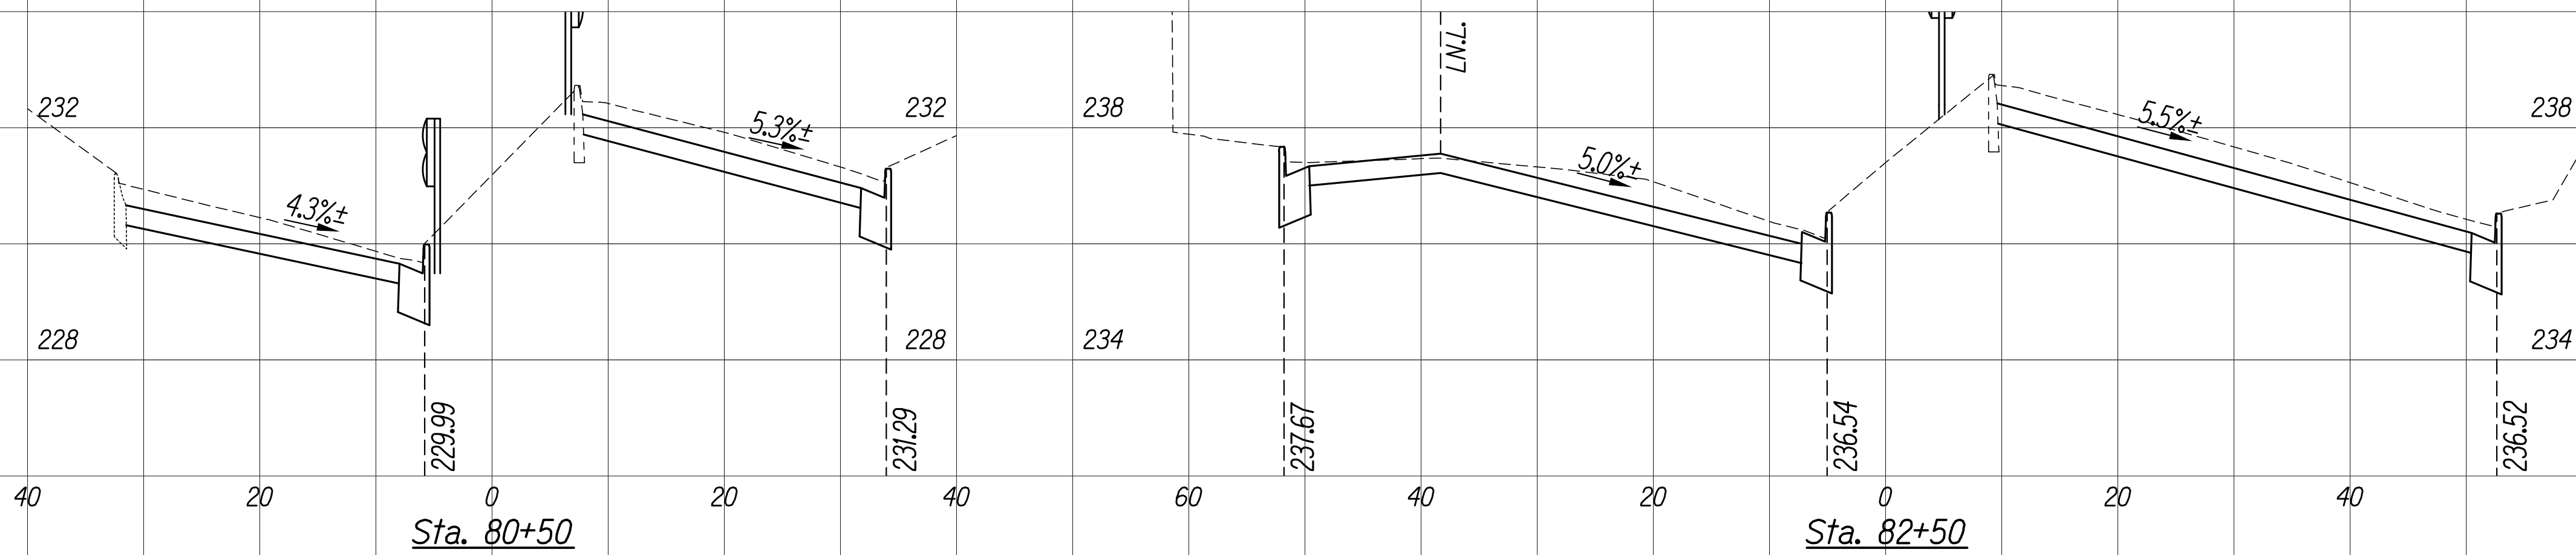


New Guardrail

exist. grade
Finish Grade

2" PMA Mix No. IV Over
3" HMA Mix No. IV

TC
Elevation

Nuuanu Ave.

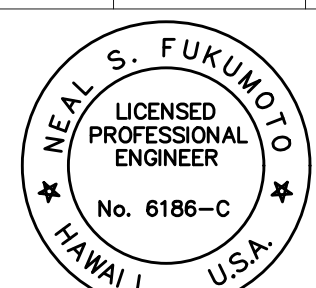









This work was prepared by me
or under my supervision.
Exp. 04-30-22
Neal S. Fukumoto
Wesley R. Segawa & Associates, Inc.

Horiz. Scale: 1"=10'
Vert. Scale: 1"=2'

ORIGINAL PLAN	SURVEY PLOTTED BY	DATE
NOTE BOOK	DRAWN BY	
	DESIGNED BY	
	CHECKED BY	

FED. ROAD DIST. NO.	STATE	FED. AID PROJ. NO.	FISCAL YEAR	SHEET NO.	TOTAL SHEETS
HAWAII	HAW.	NH-061-1(036)	2020	142	238

- Notes:
1. Full Pavement Reconstruction areas not shown in cross sections. See Roadway Plans for locations and quantities.
 2. Elevation Hold Points are at top of curbs and/or curb and gutters unless otherwise noted.

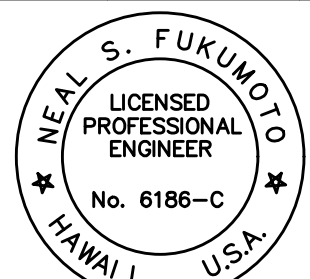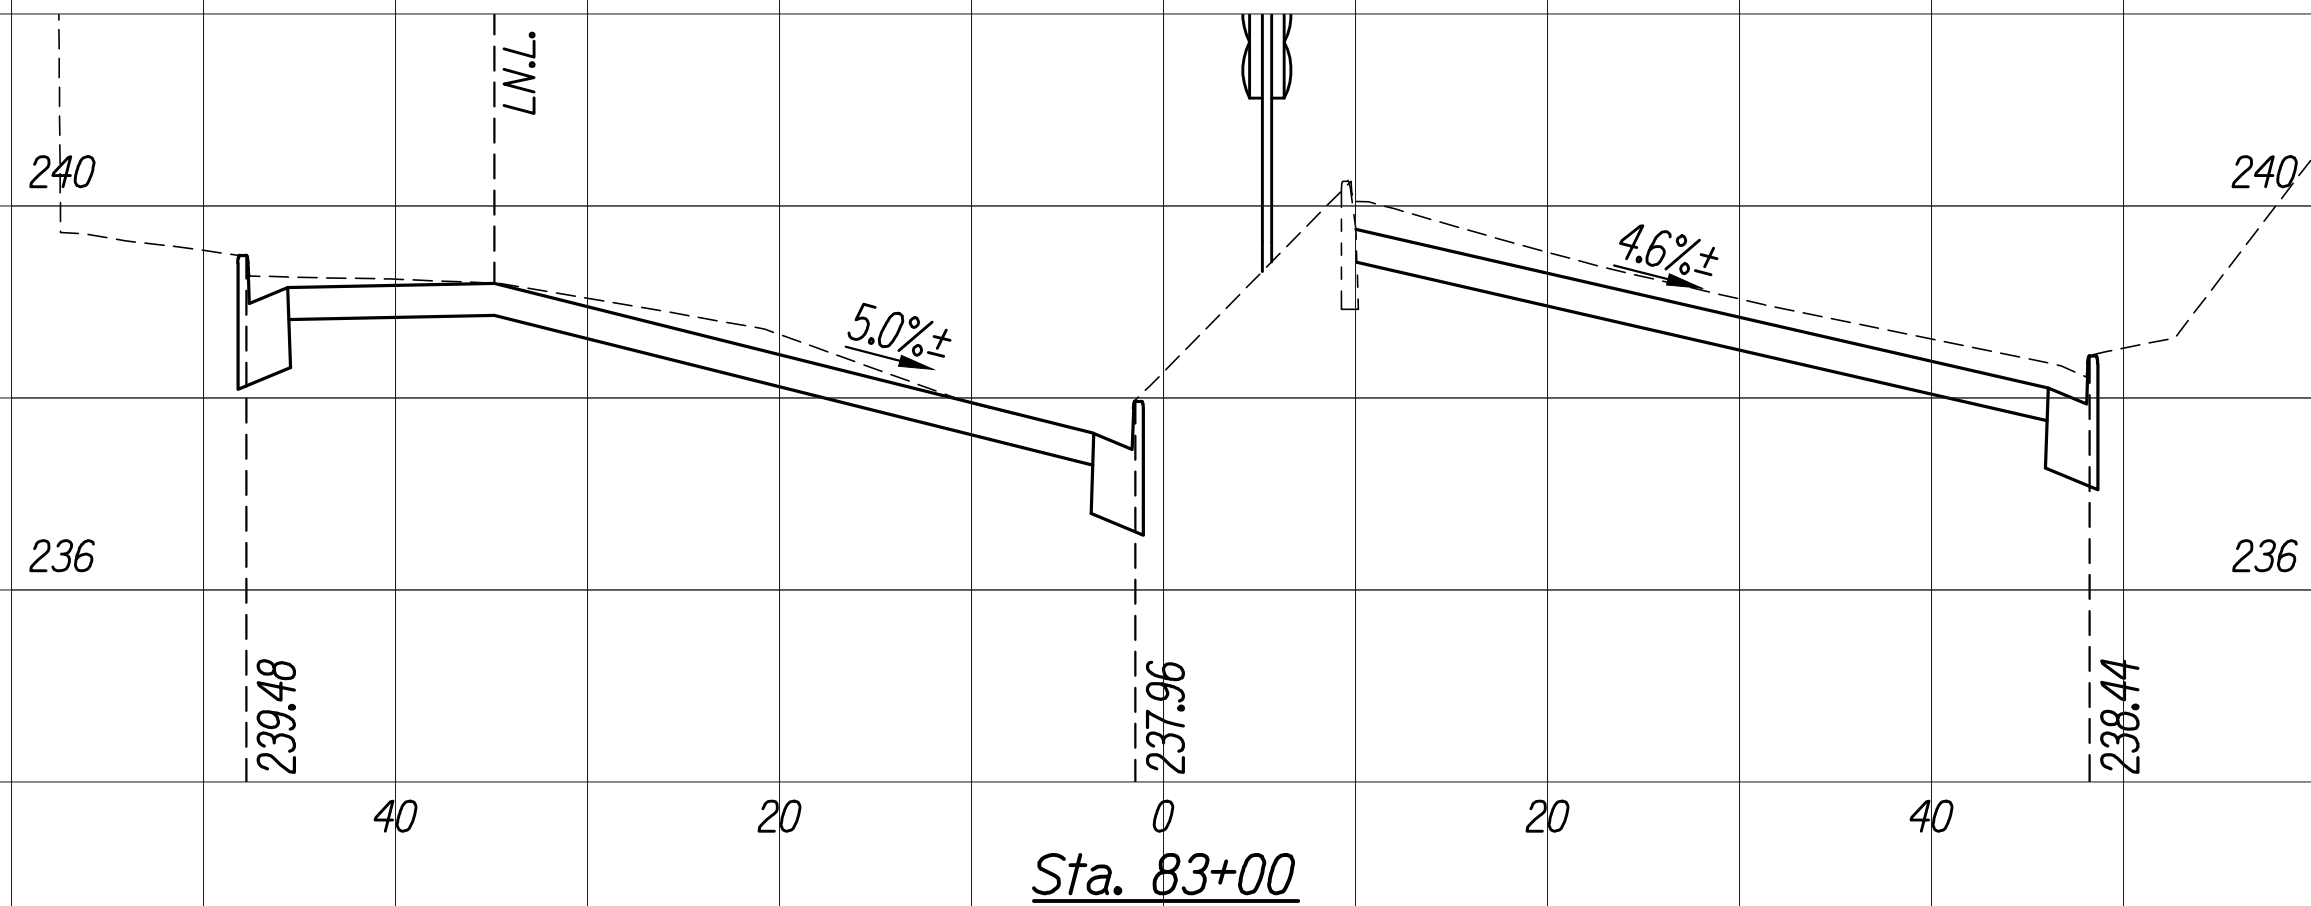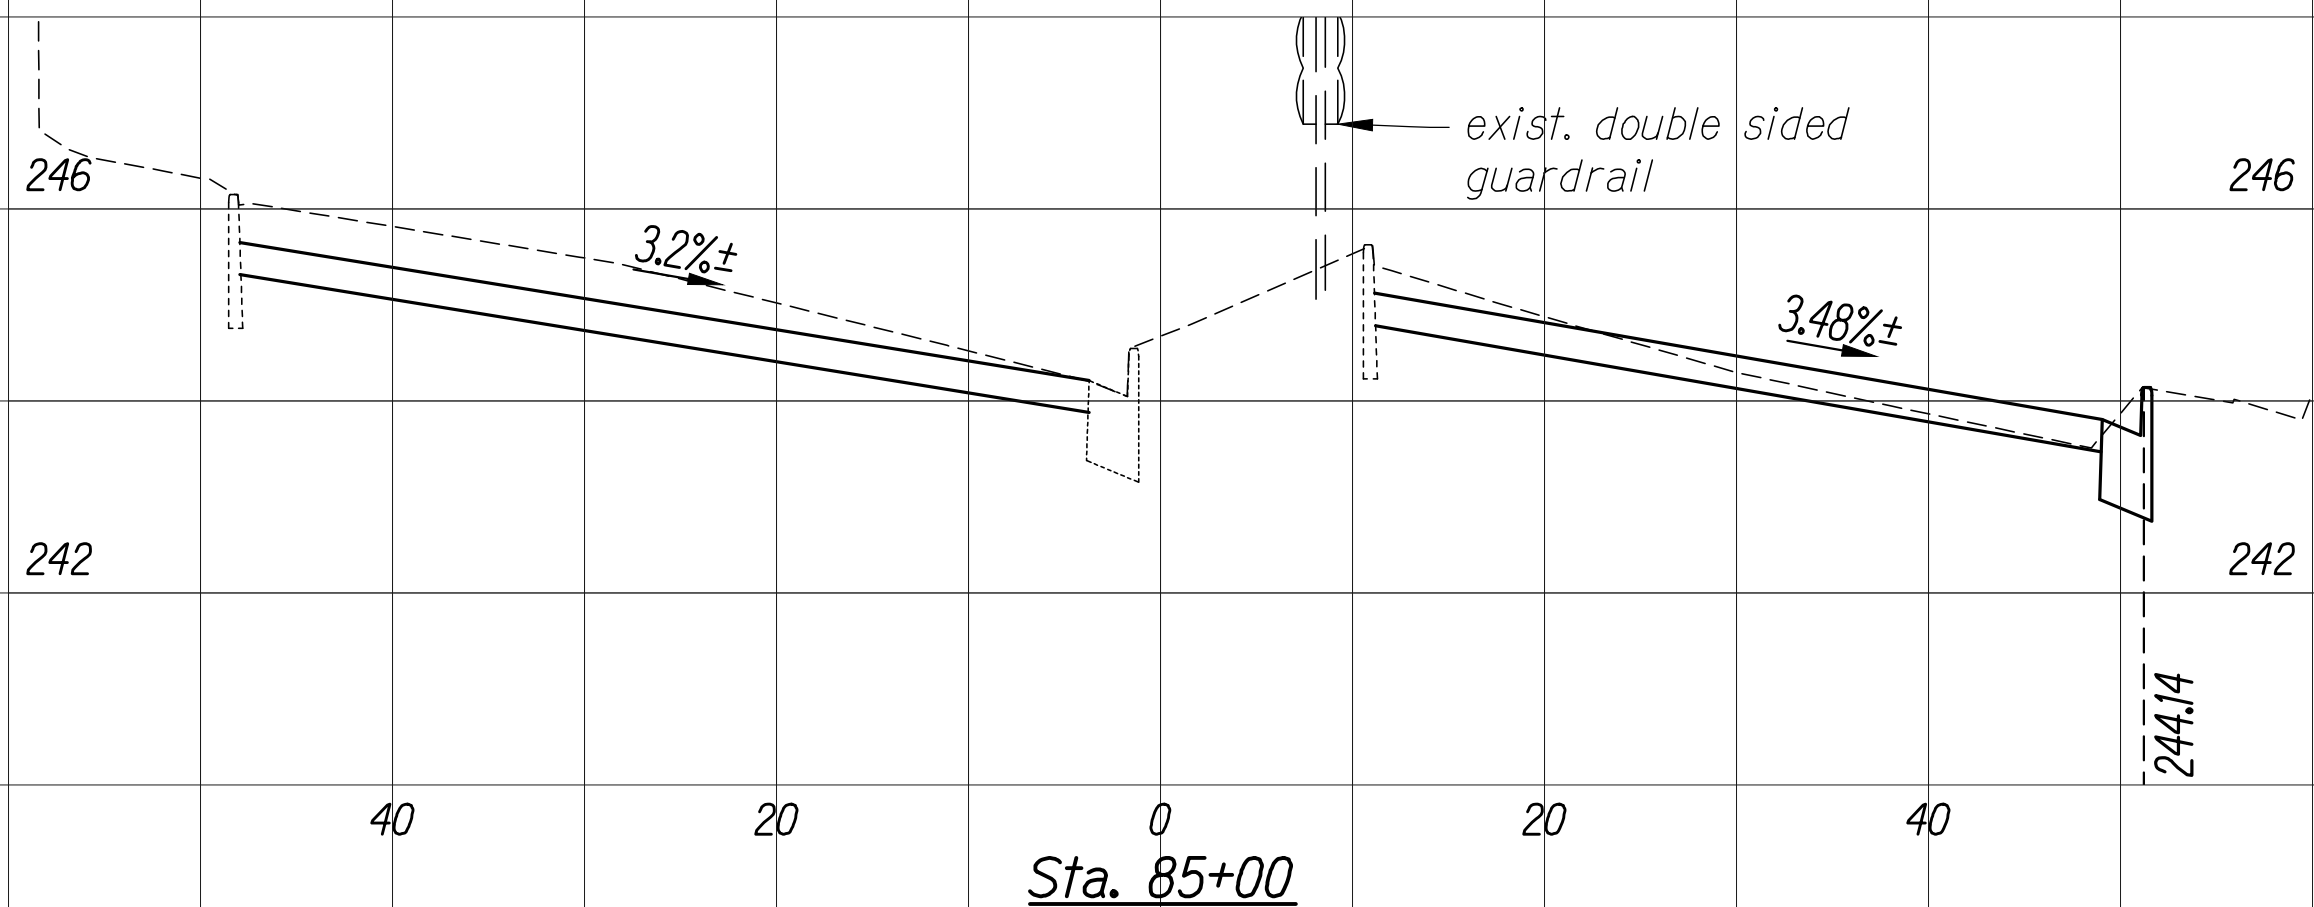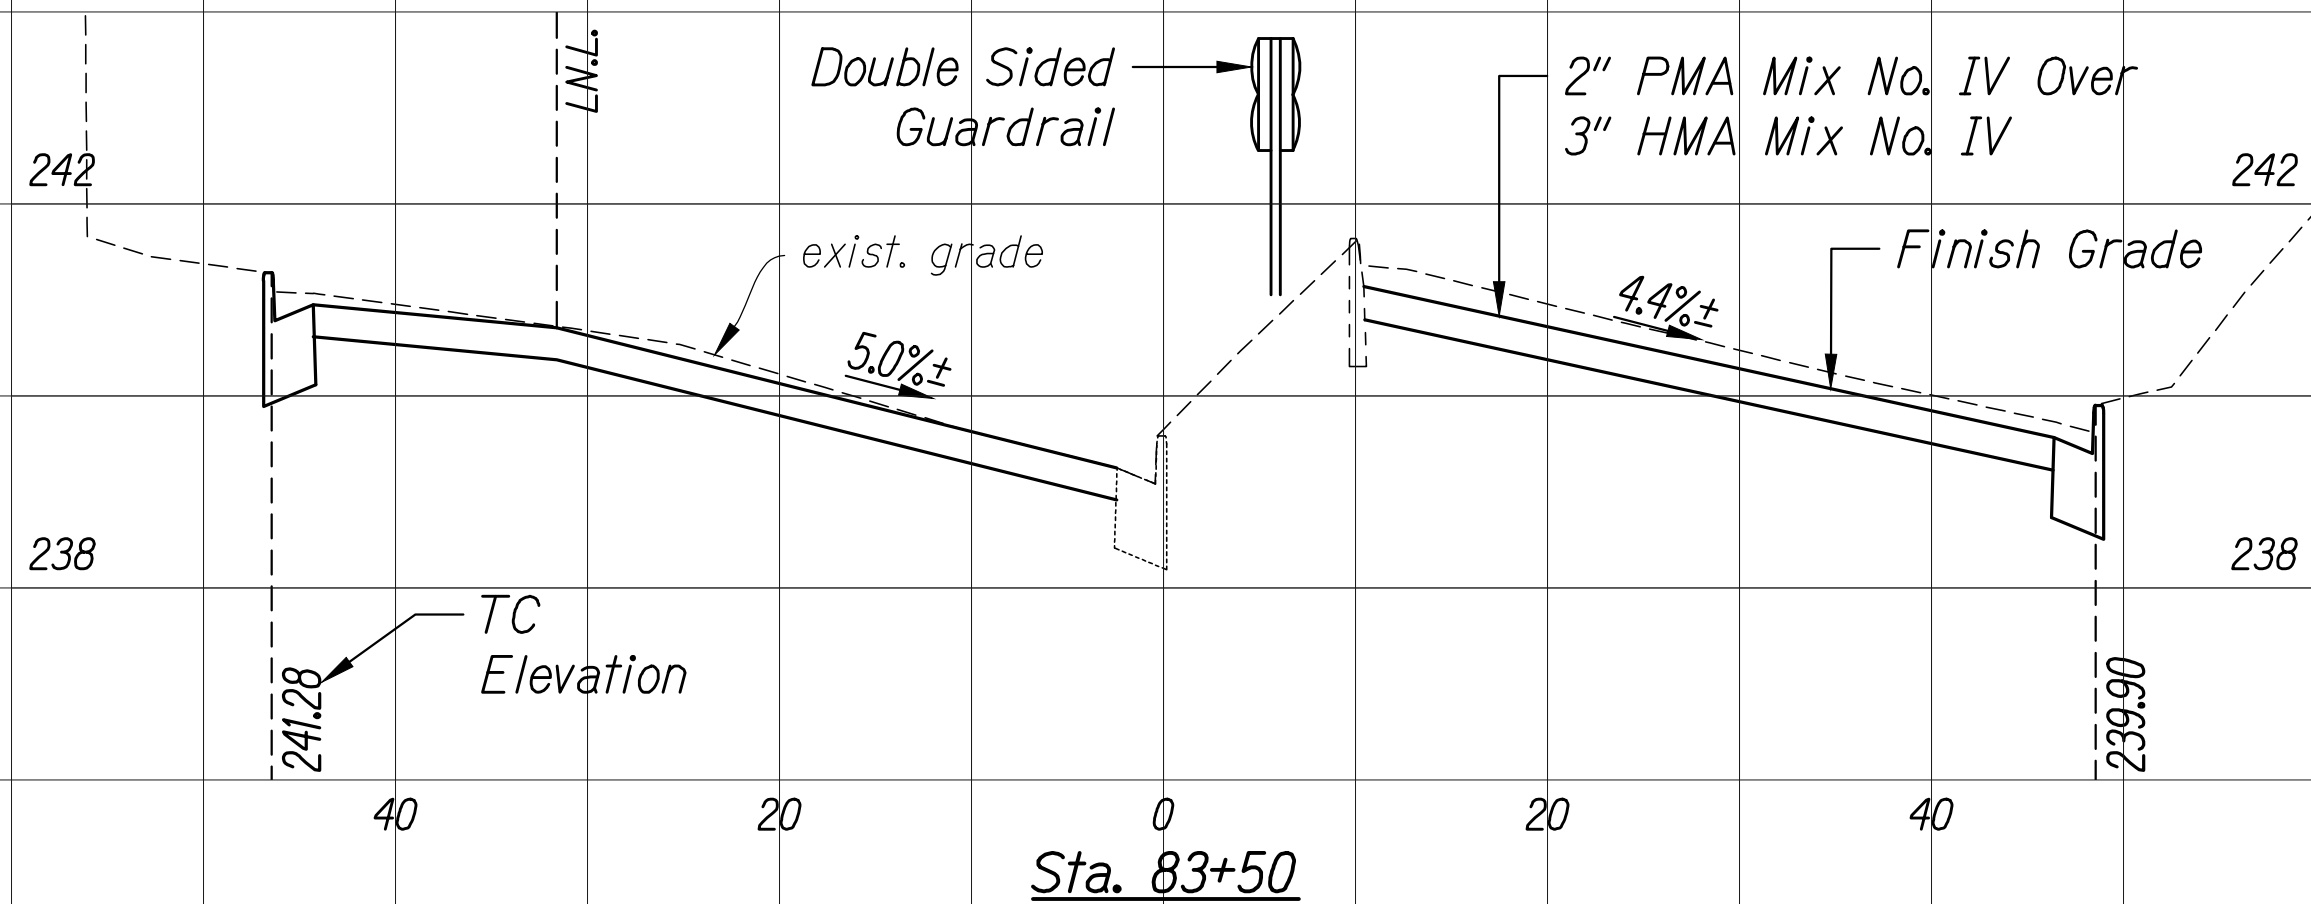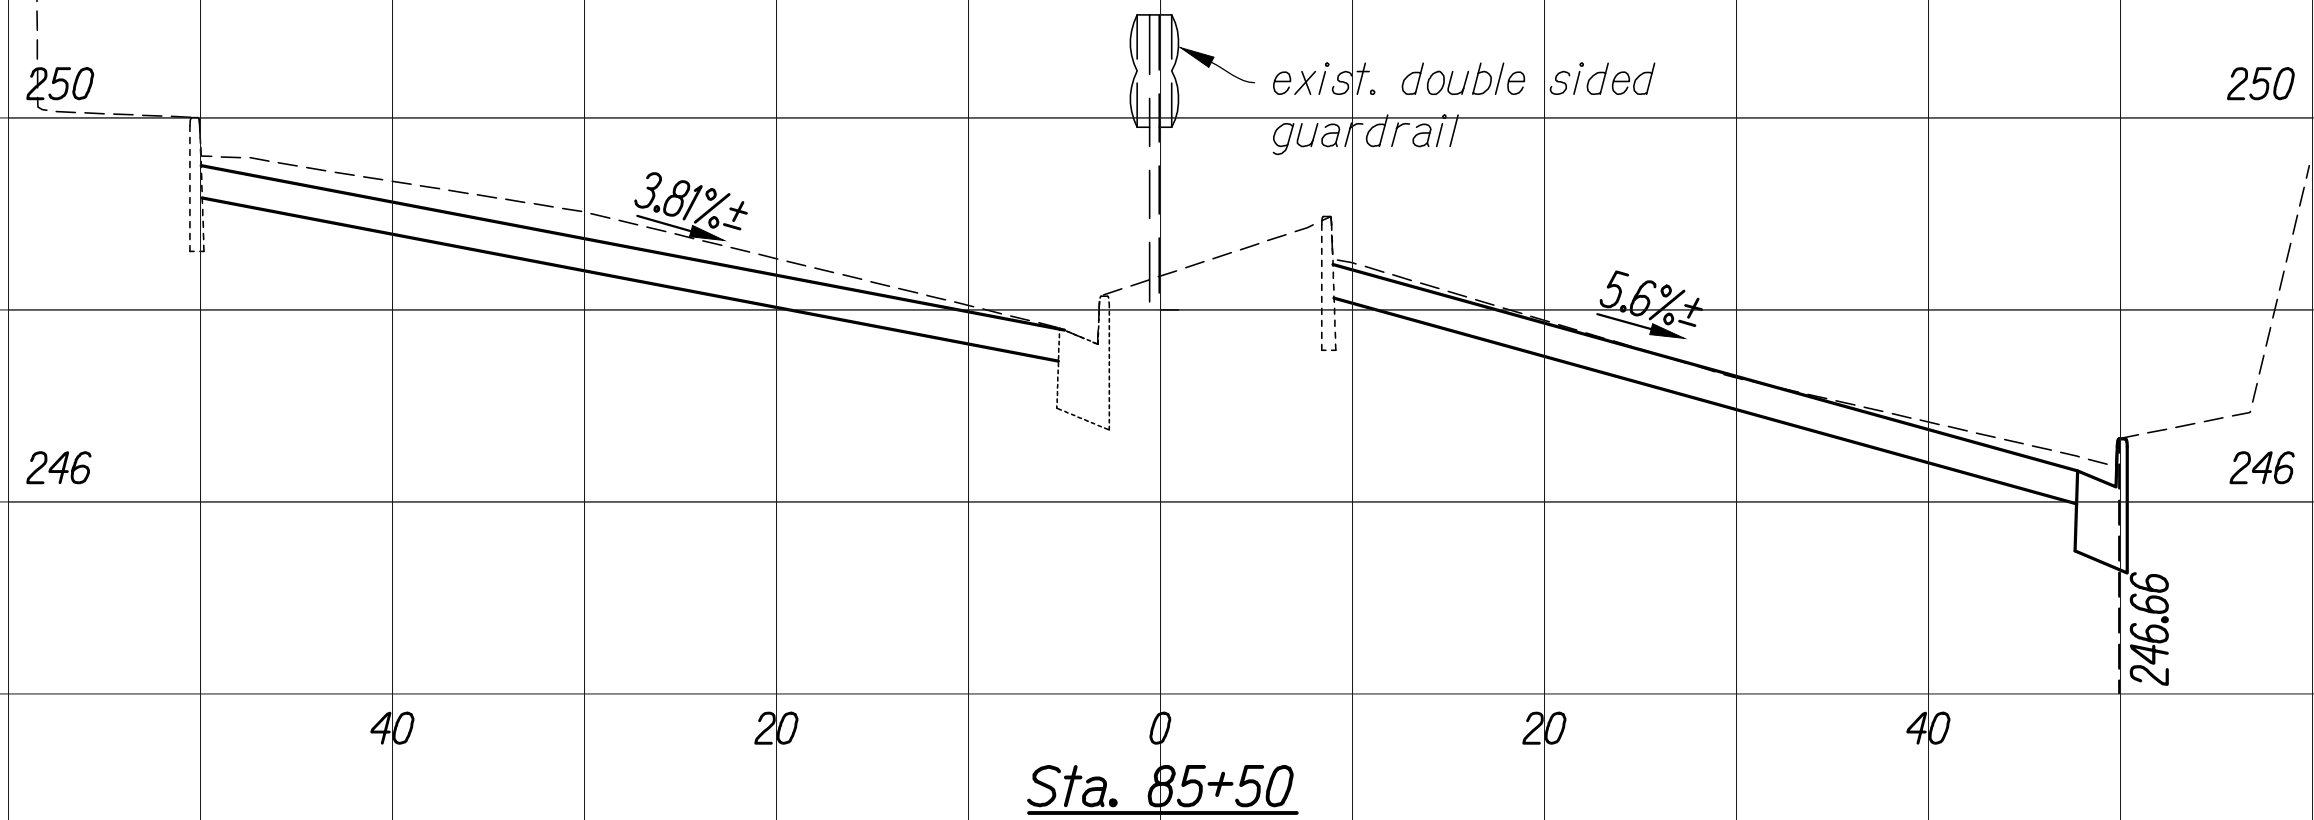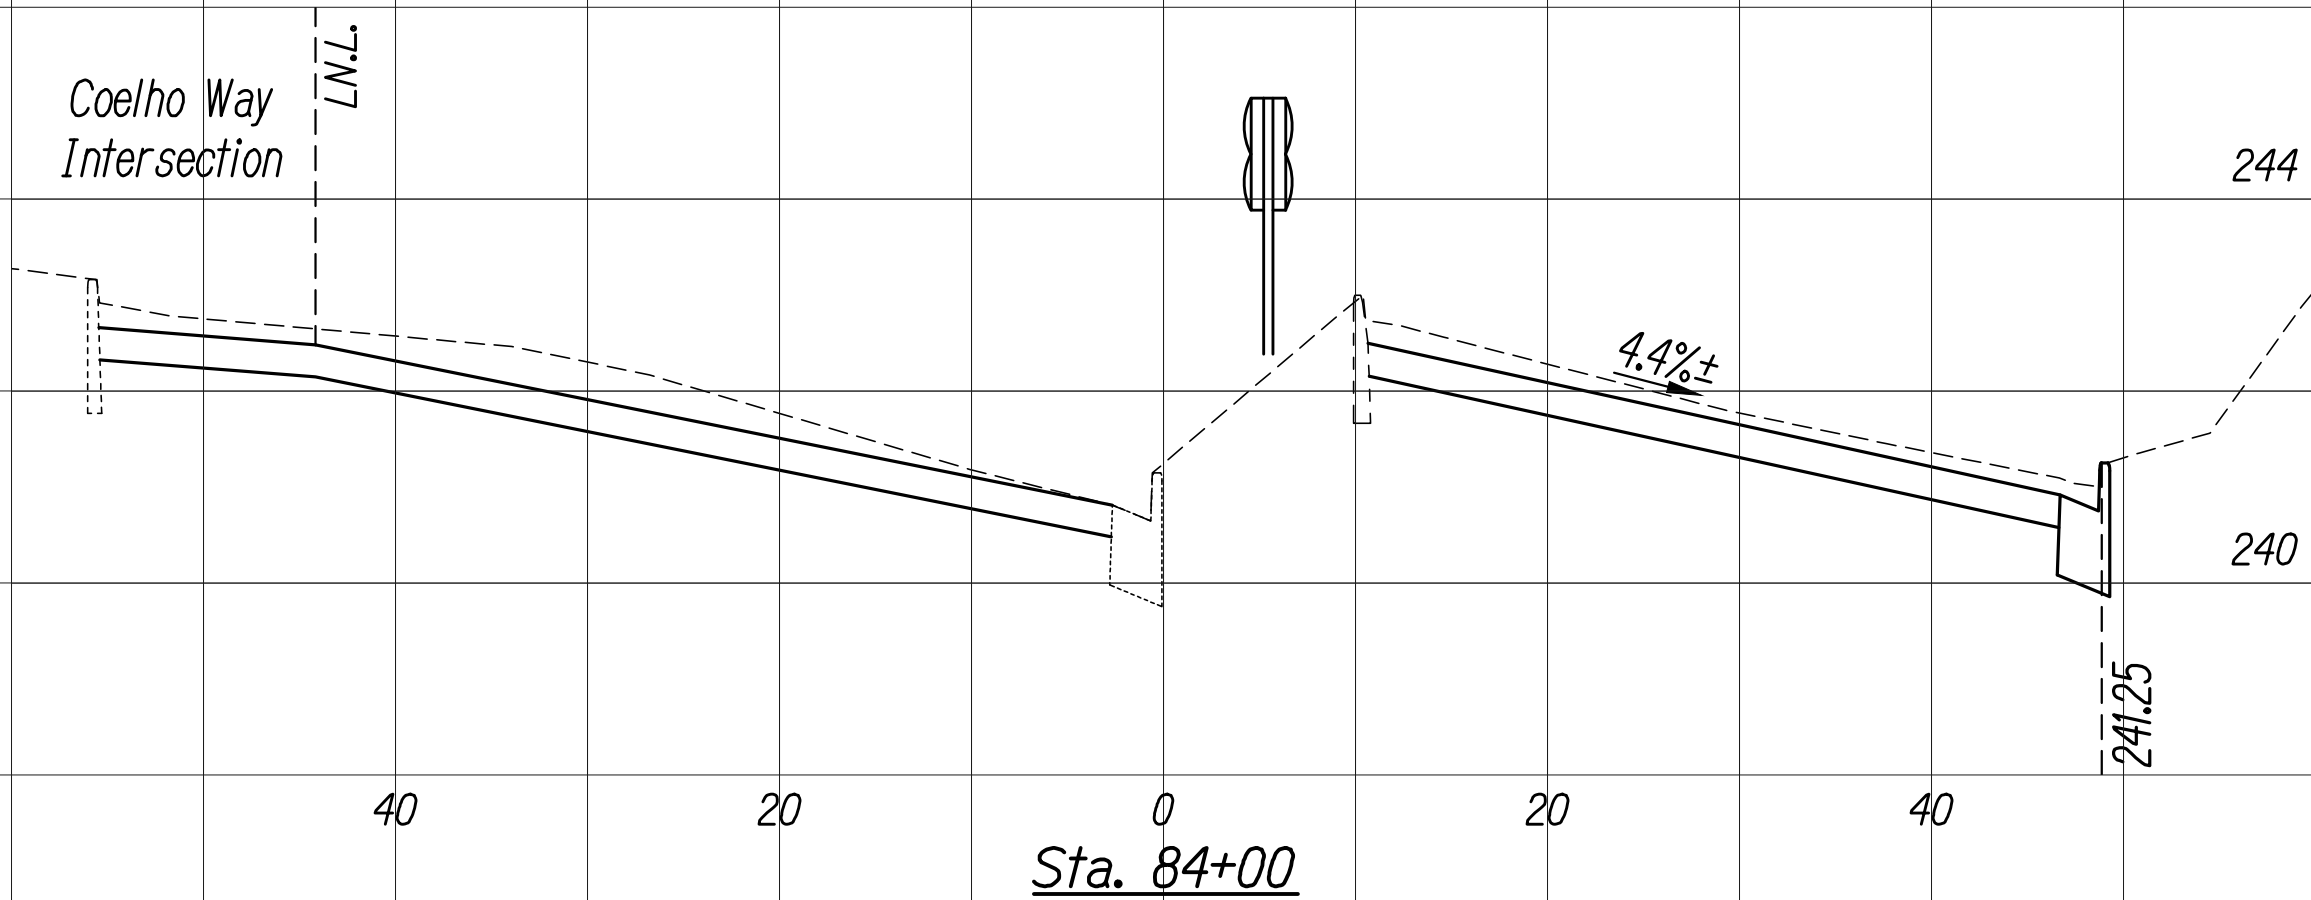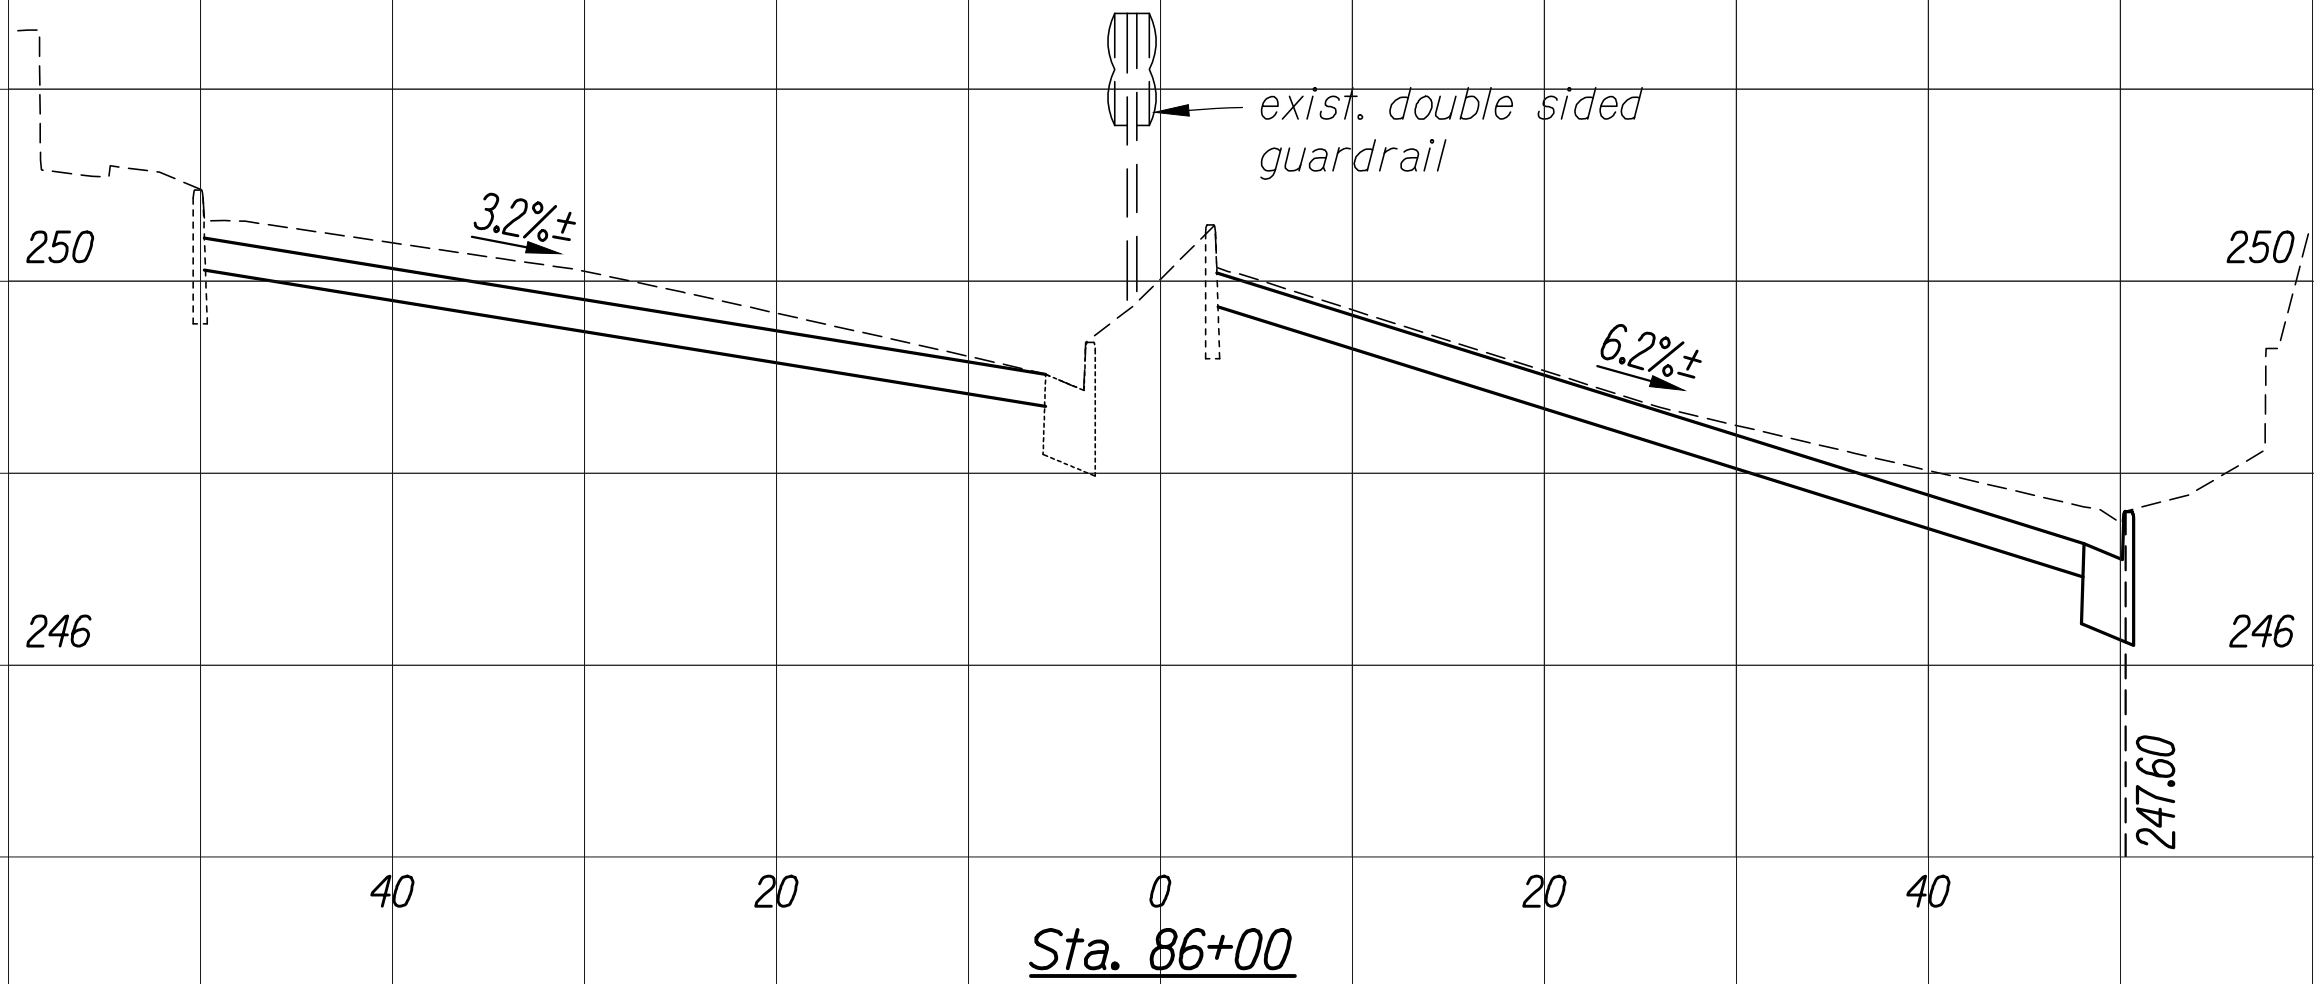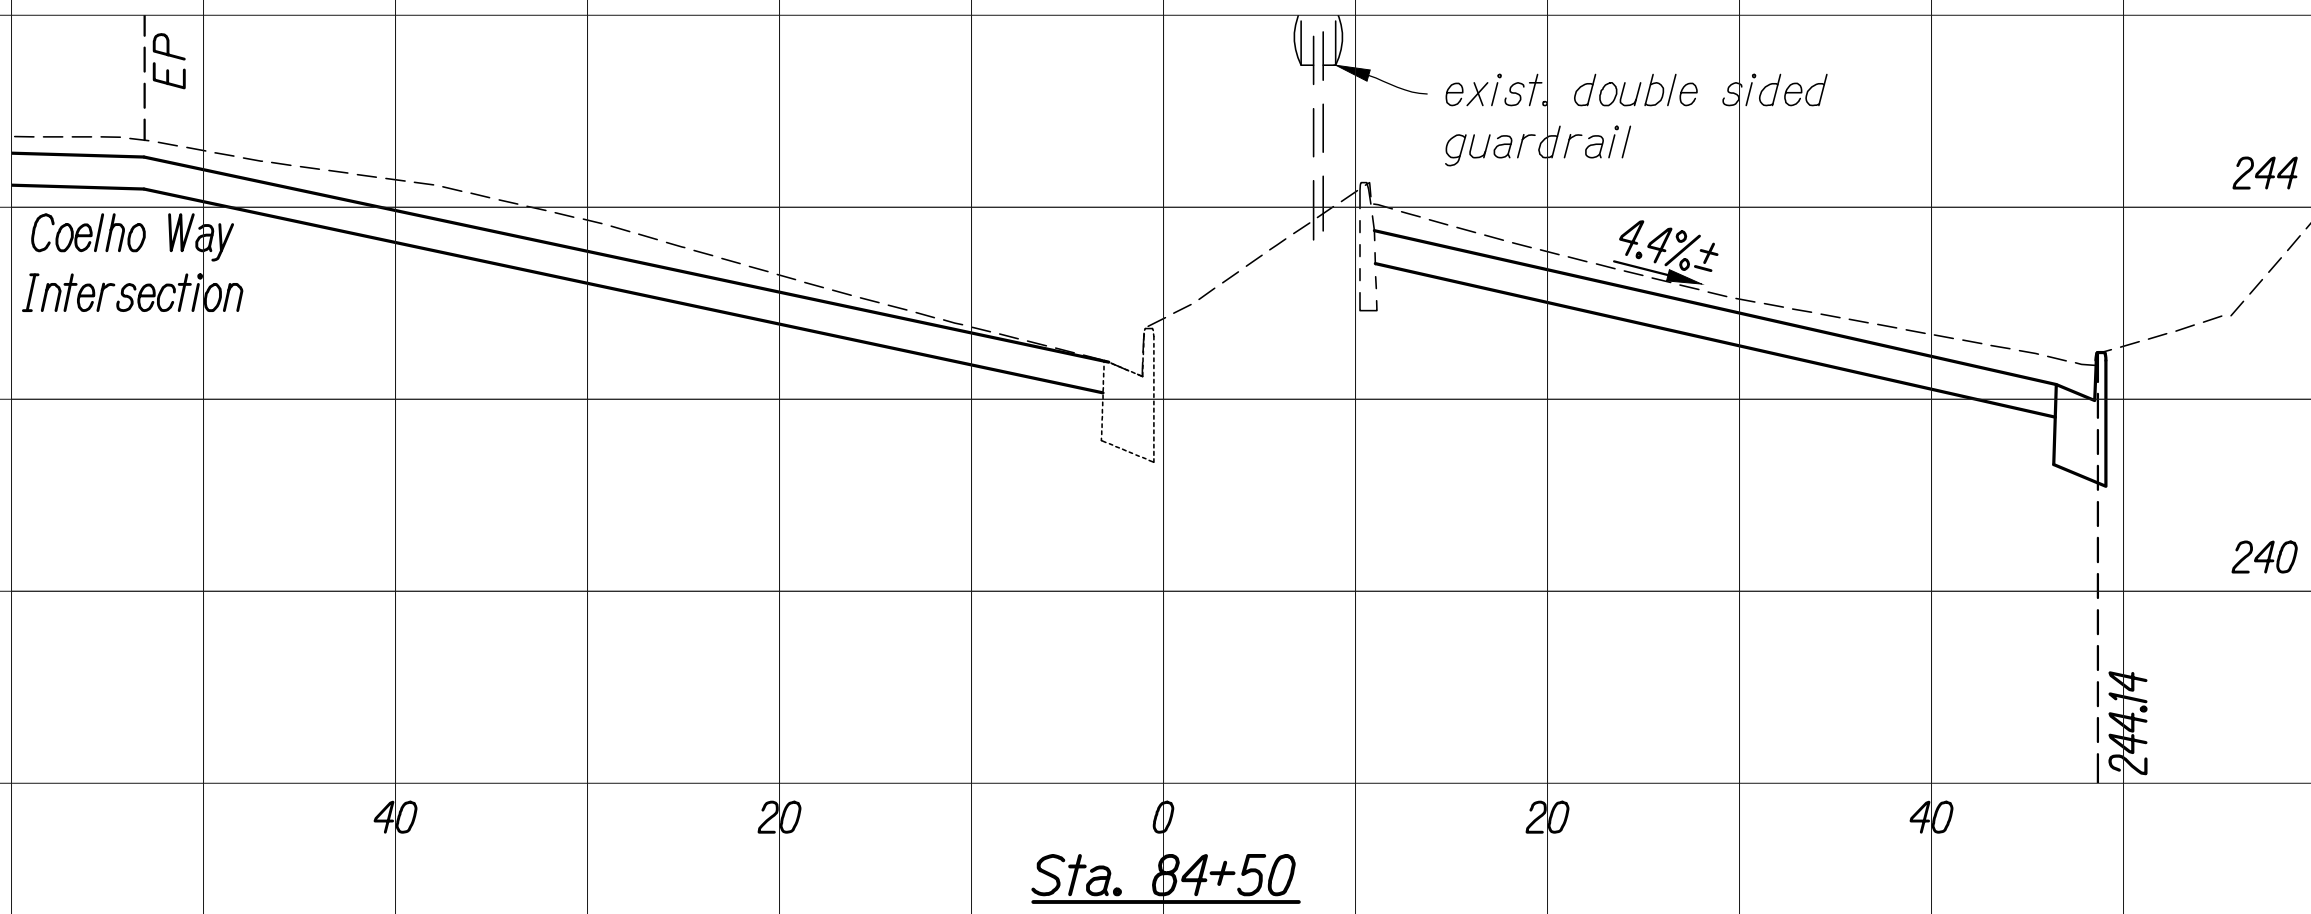

This work was prepared by me or under my supervision.
Exp. 04-30-22
Neal S. Fukumoto
Wesley R. Segawa & Associates, Inc.

Horiz. Scale: 1"=10'








Vert. Scale: 1"=2'

ORIGINAL PLAN	SURVEY PLOTTED BY	DATE
NOTE BOOK	DRAWN BY	
Nº.	DESIGNED BY	
	CHECKED BY	

FED. ROAD DIST. NO.	STATE	FED. AID PROJ. NO.	FISCAL YEAR	SHEET NO.	TOTAL SHEETS
HAWAII	HAW.	NH-061-1(036)	2020	143	238

Notes:

1. Full Pavement Reconstruction areas not shown in cross sections. See Roadway Plans for locations and quantities.
2. Elevation Hold Points are at top of curbs and/or curb and gutters unless otherwise noted.

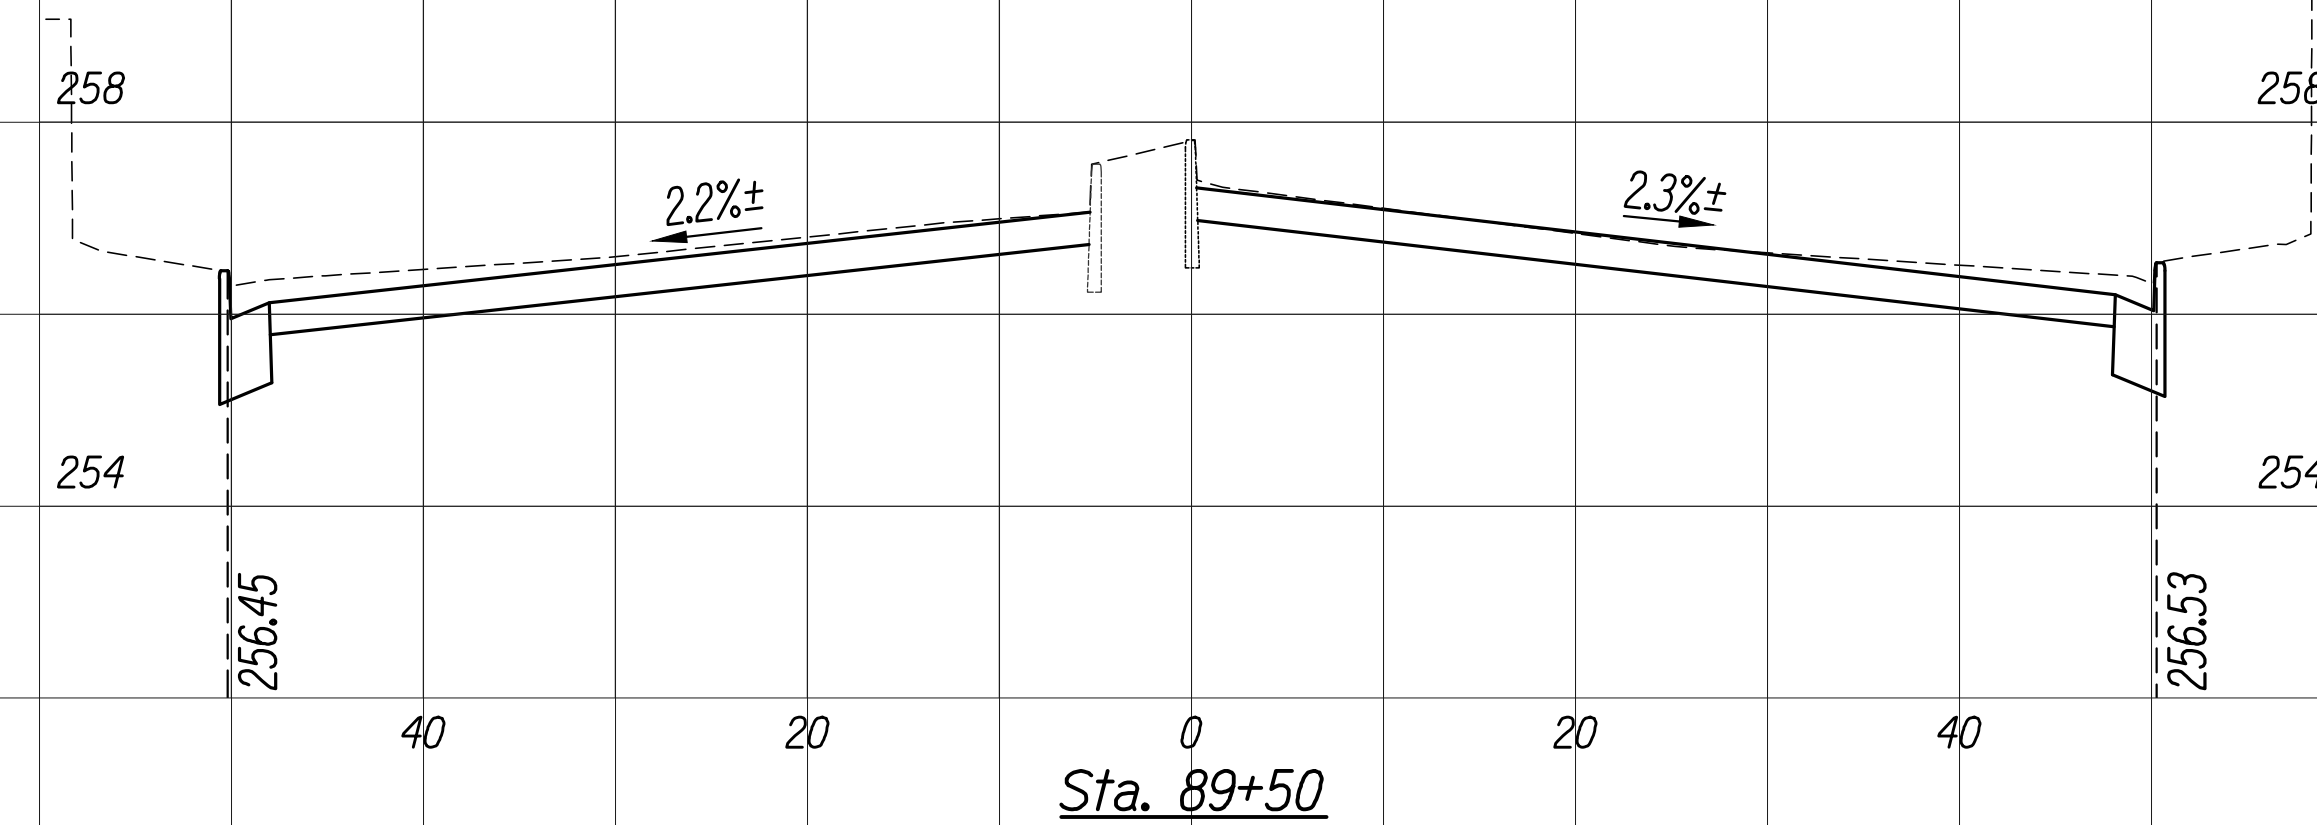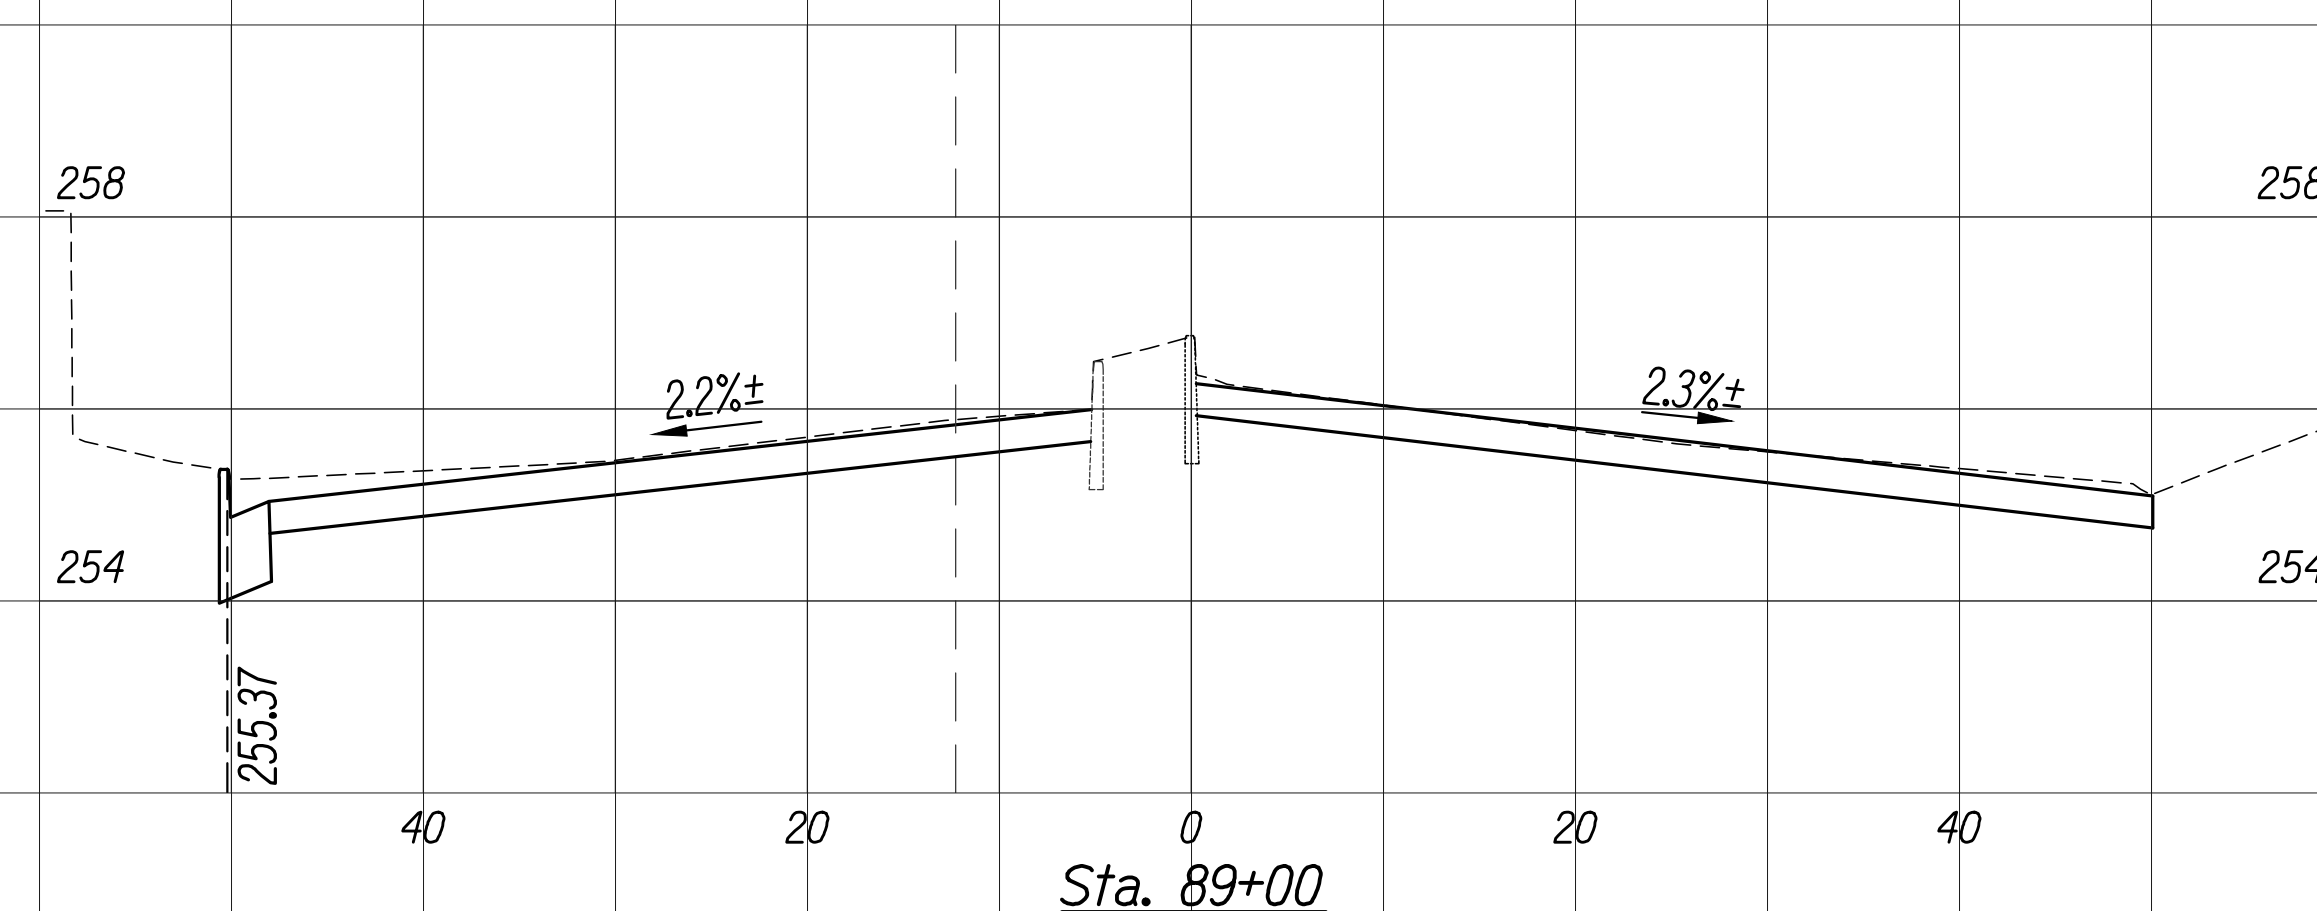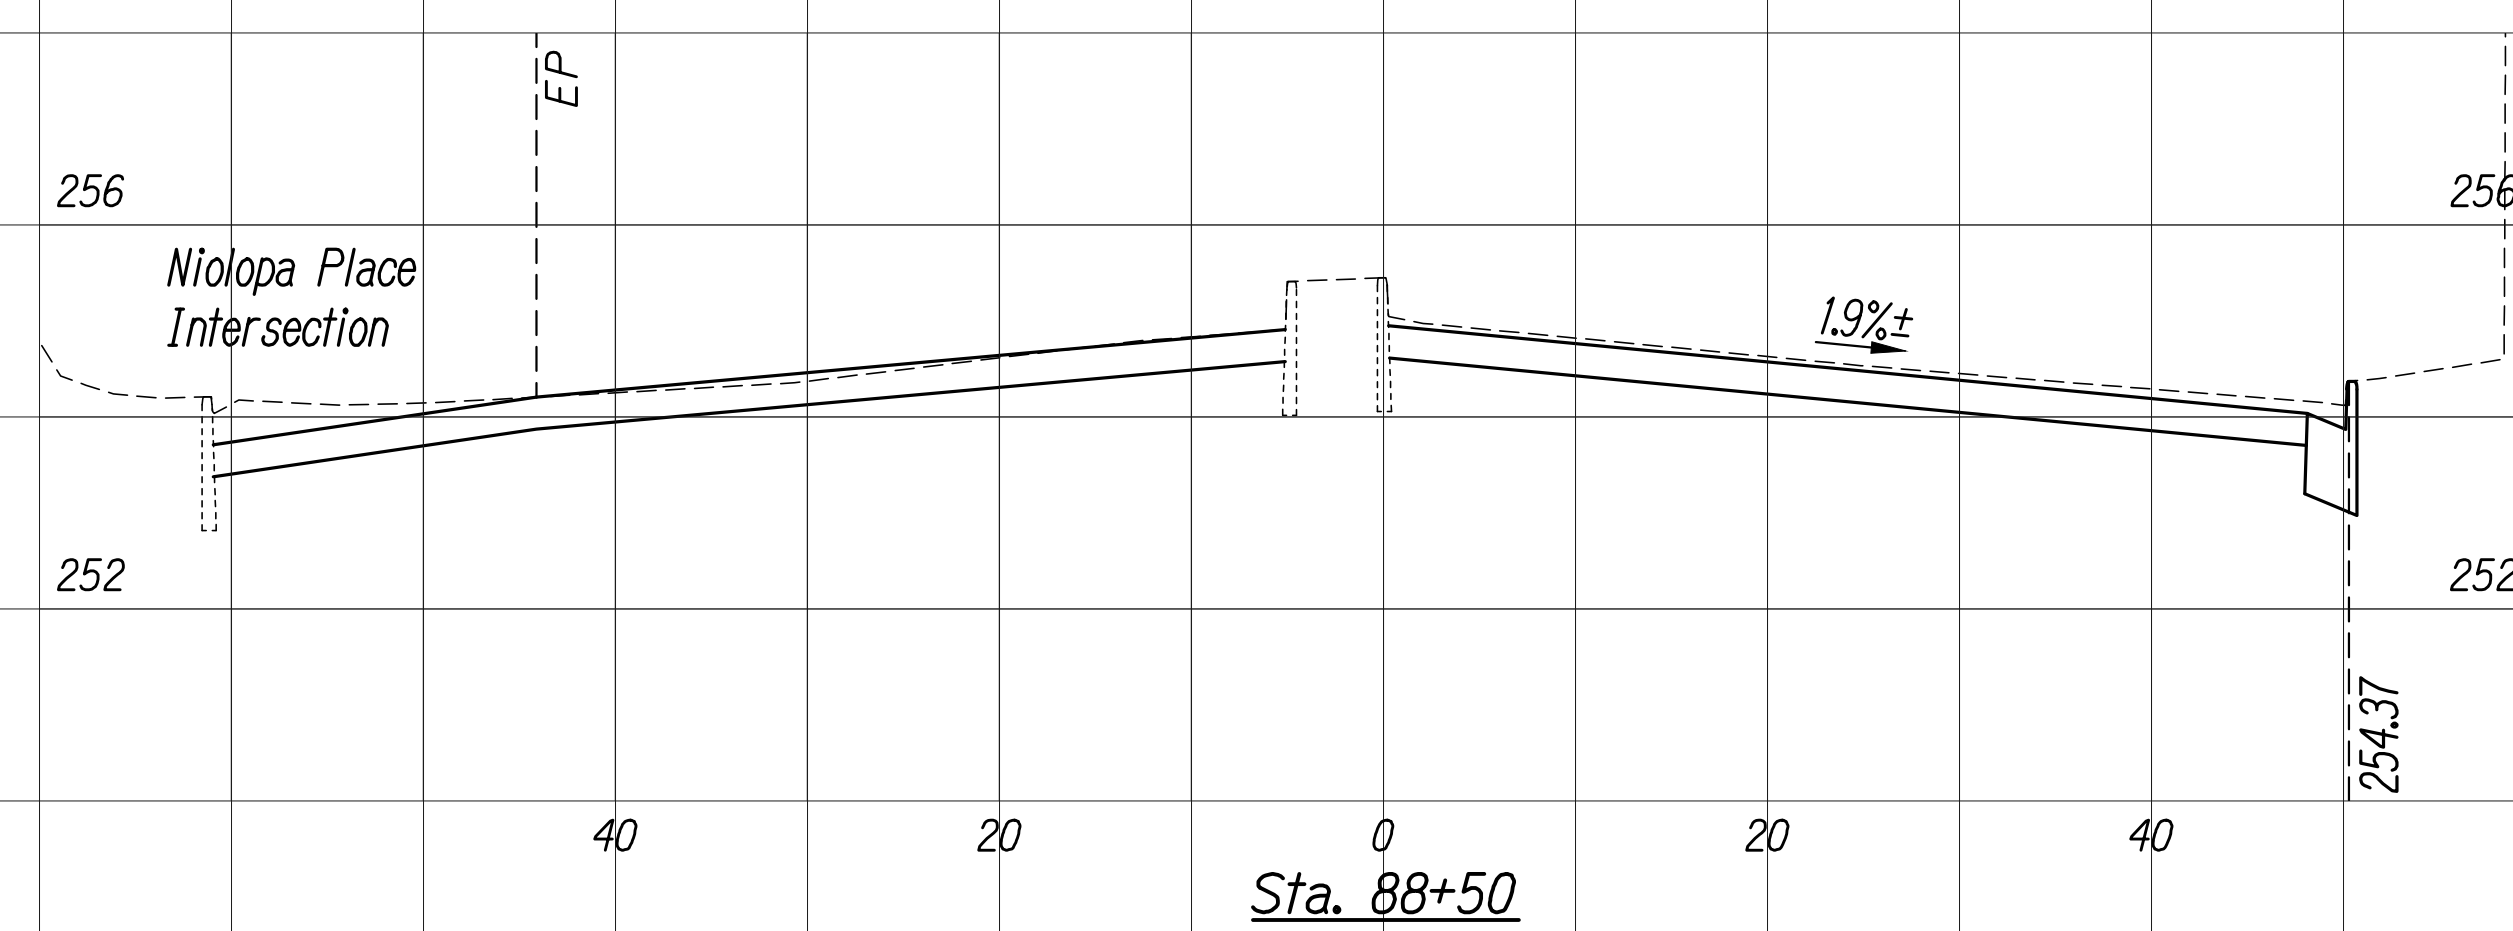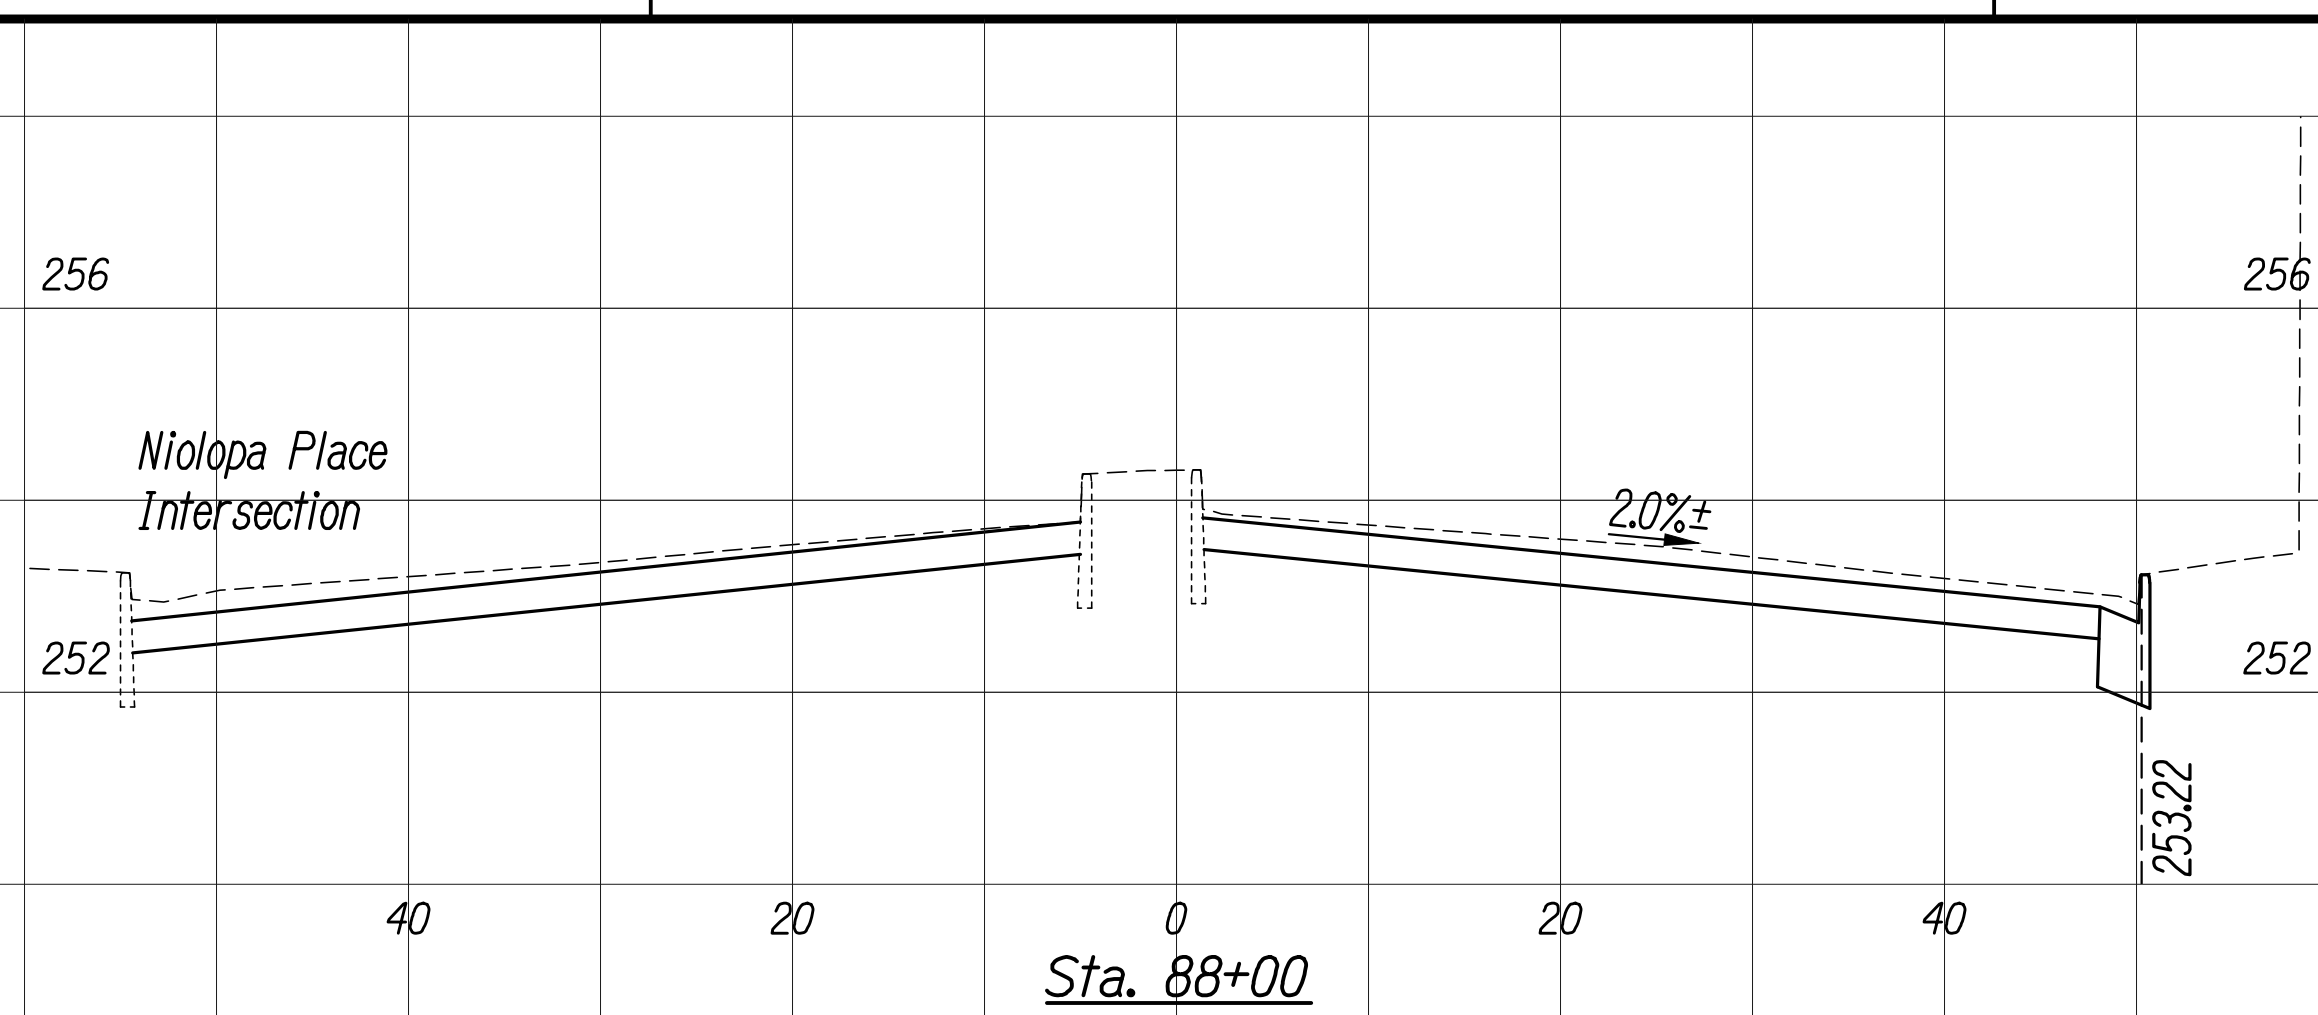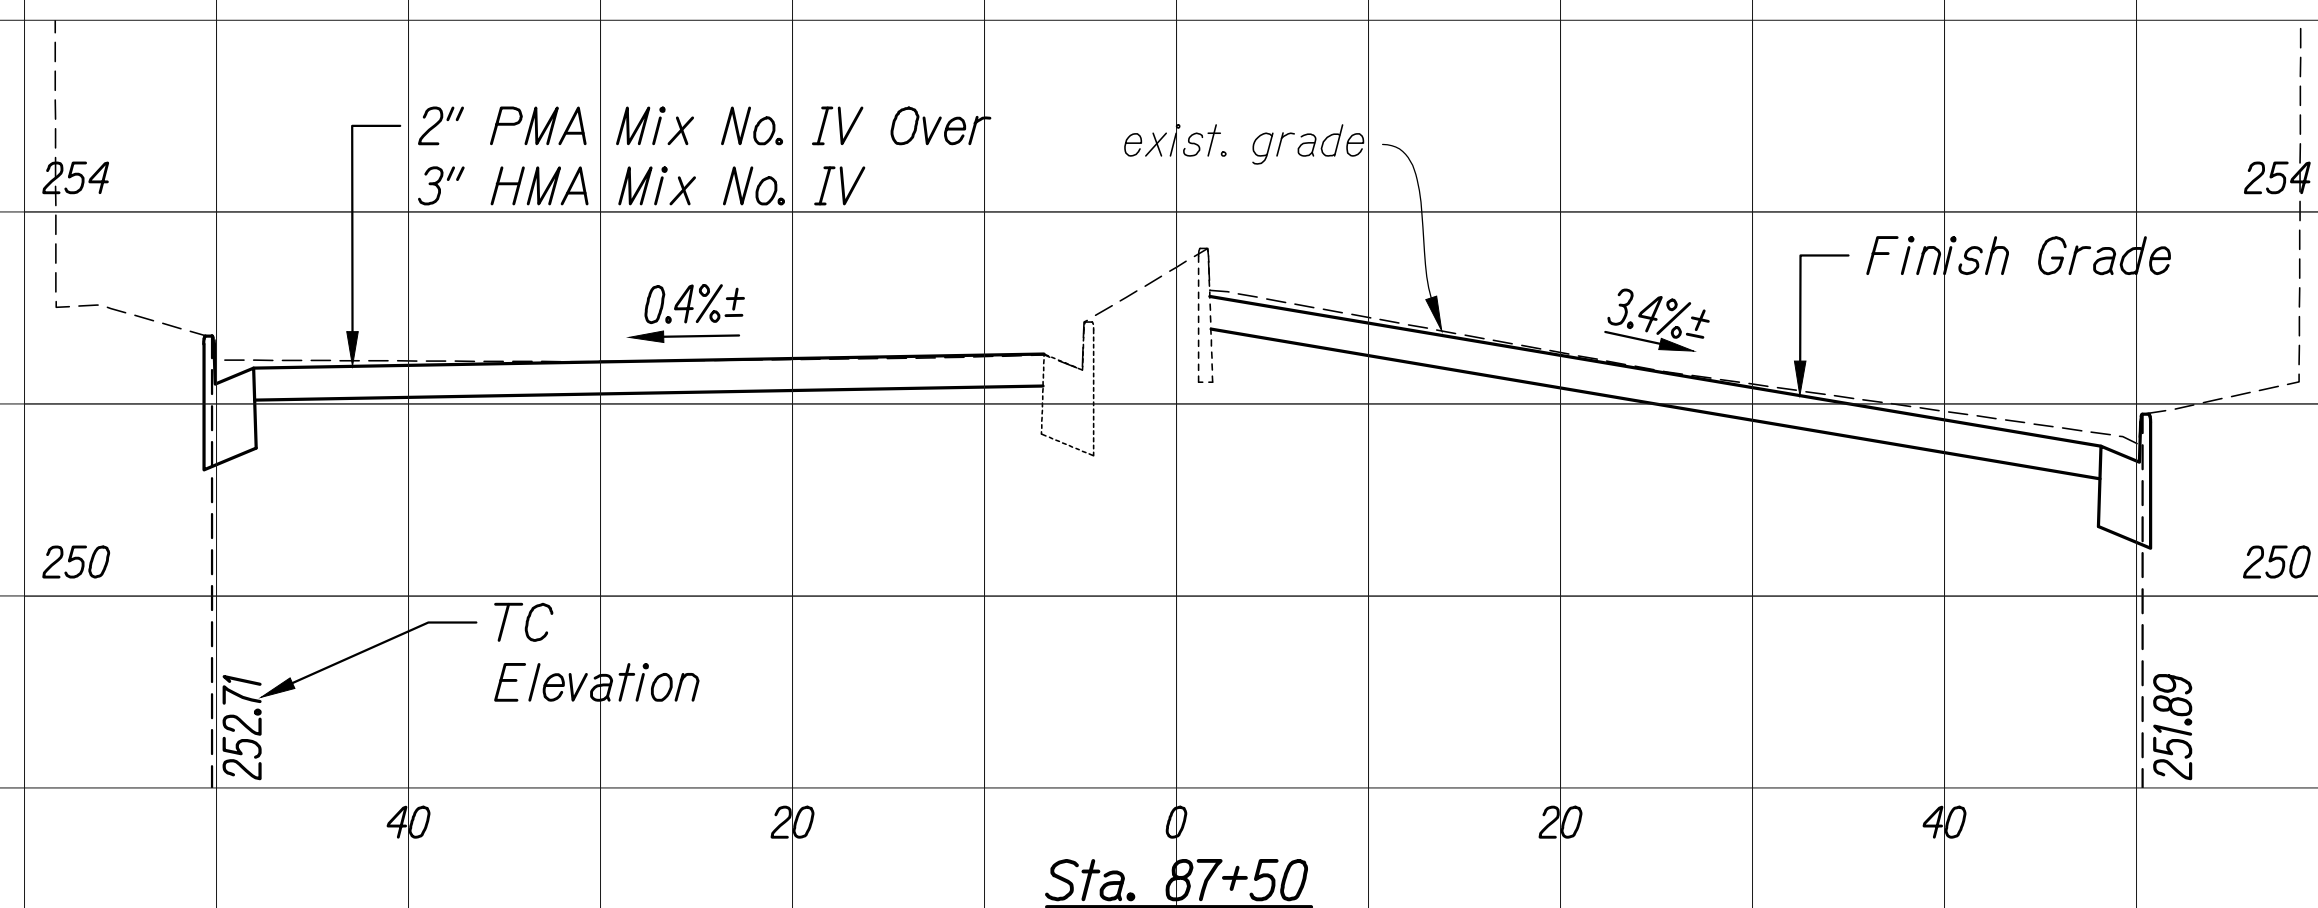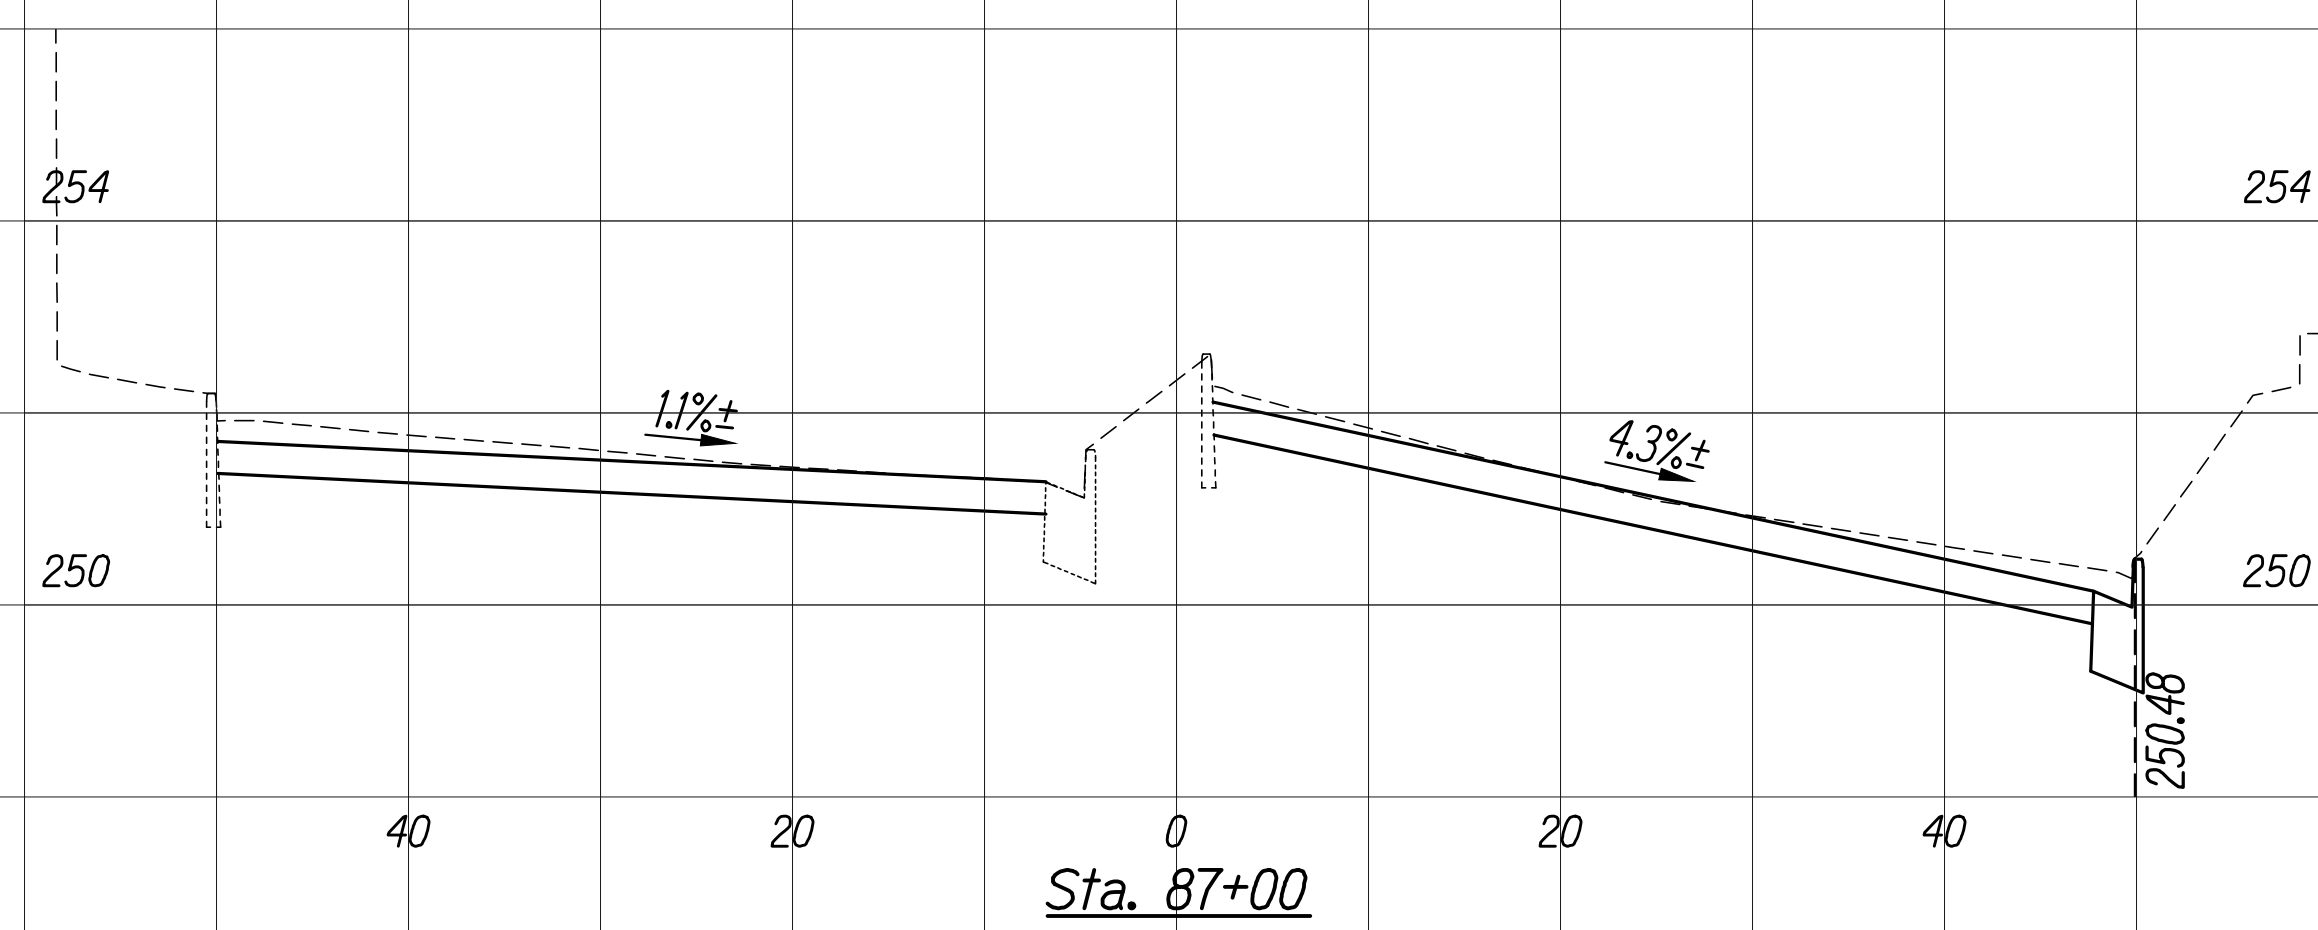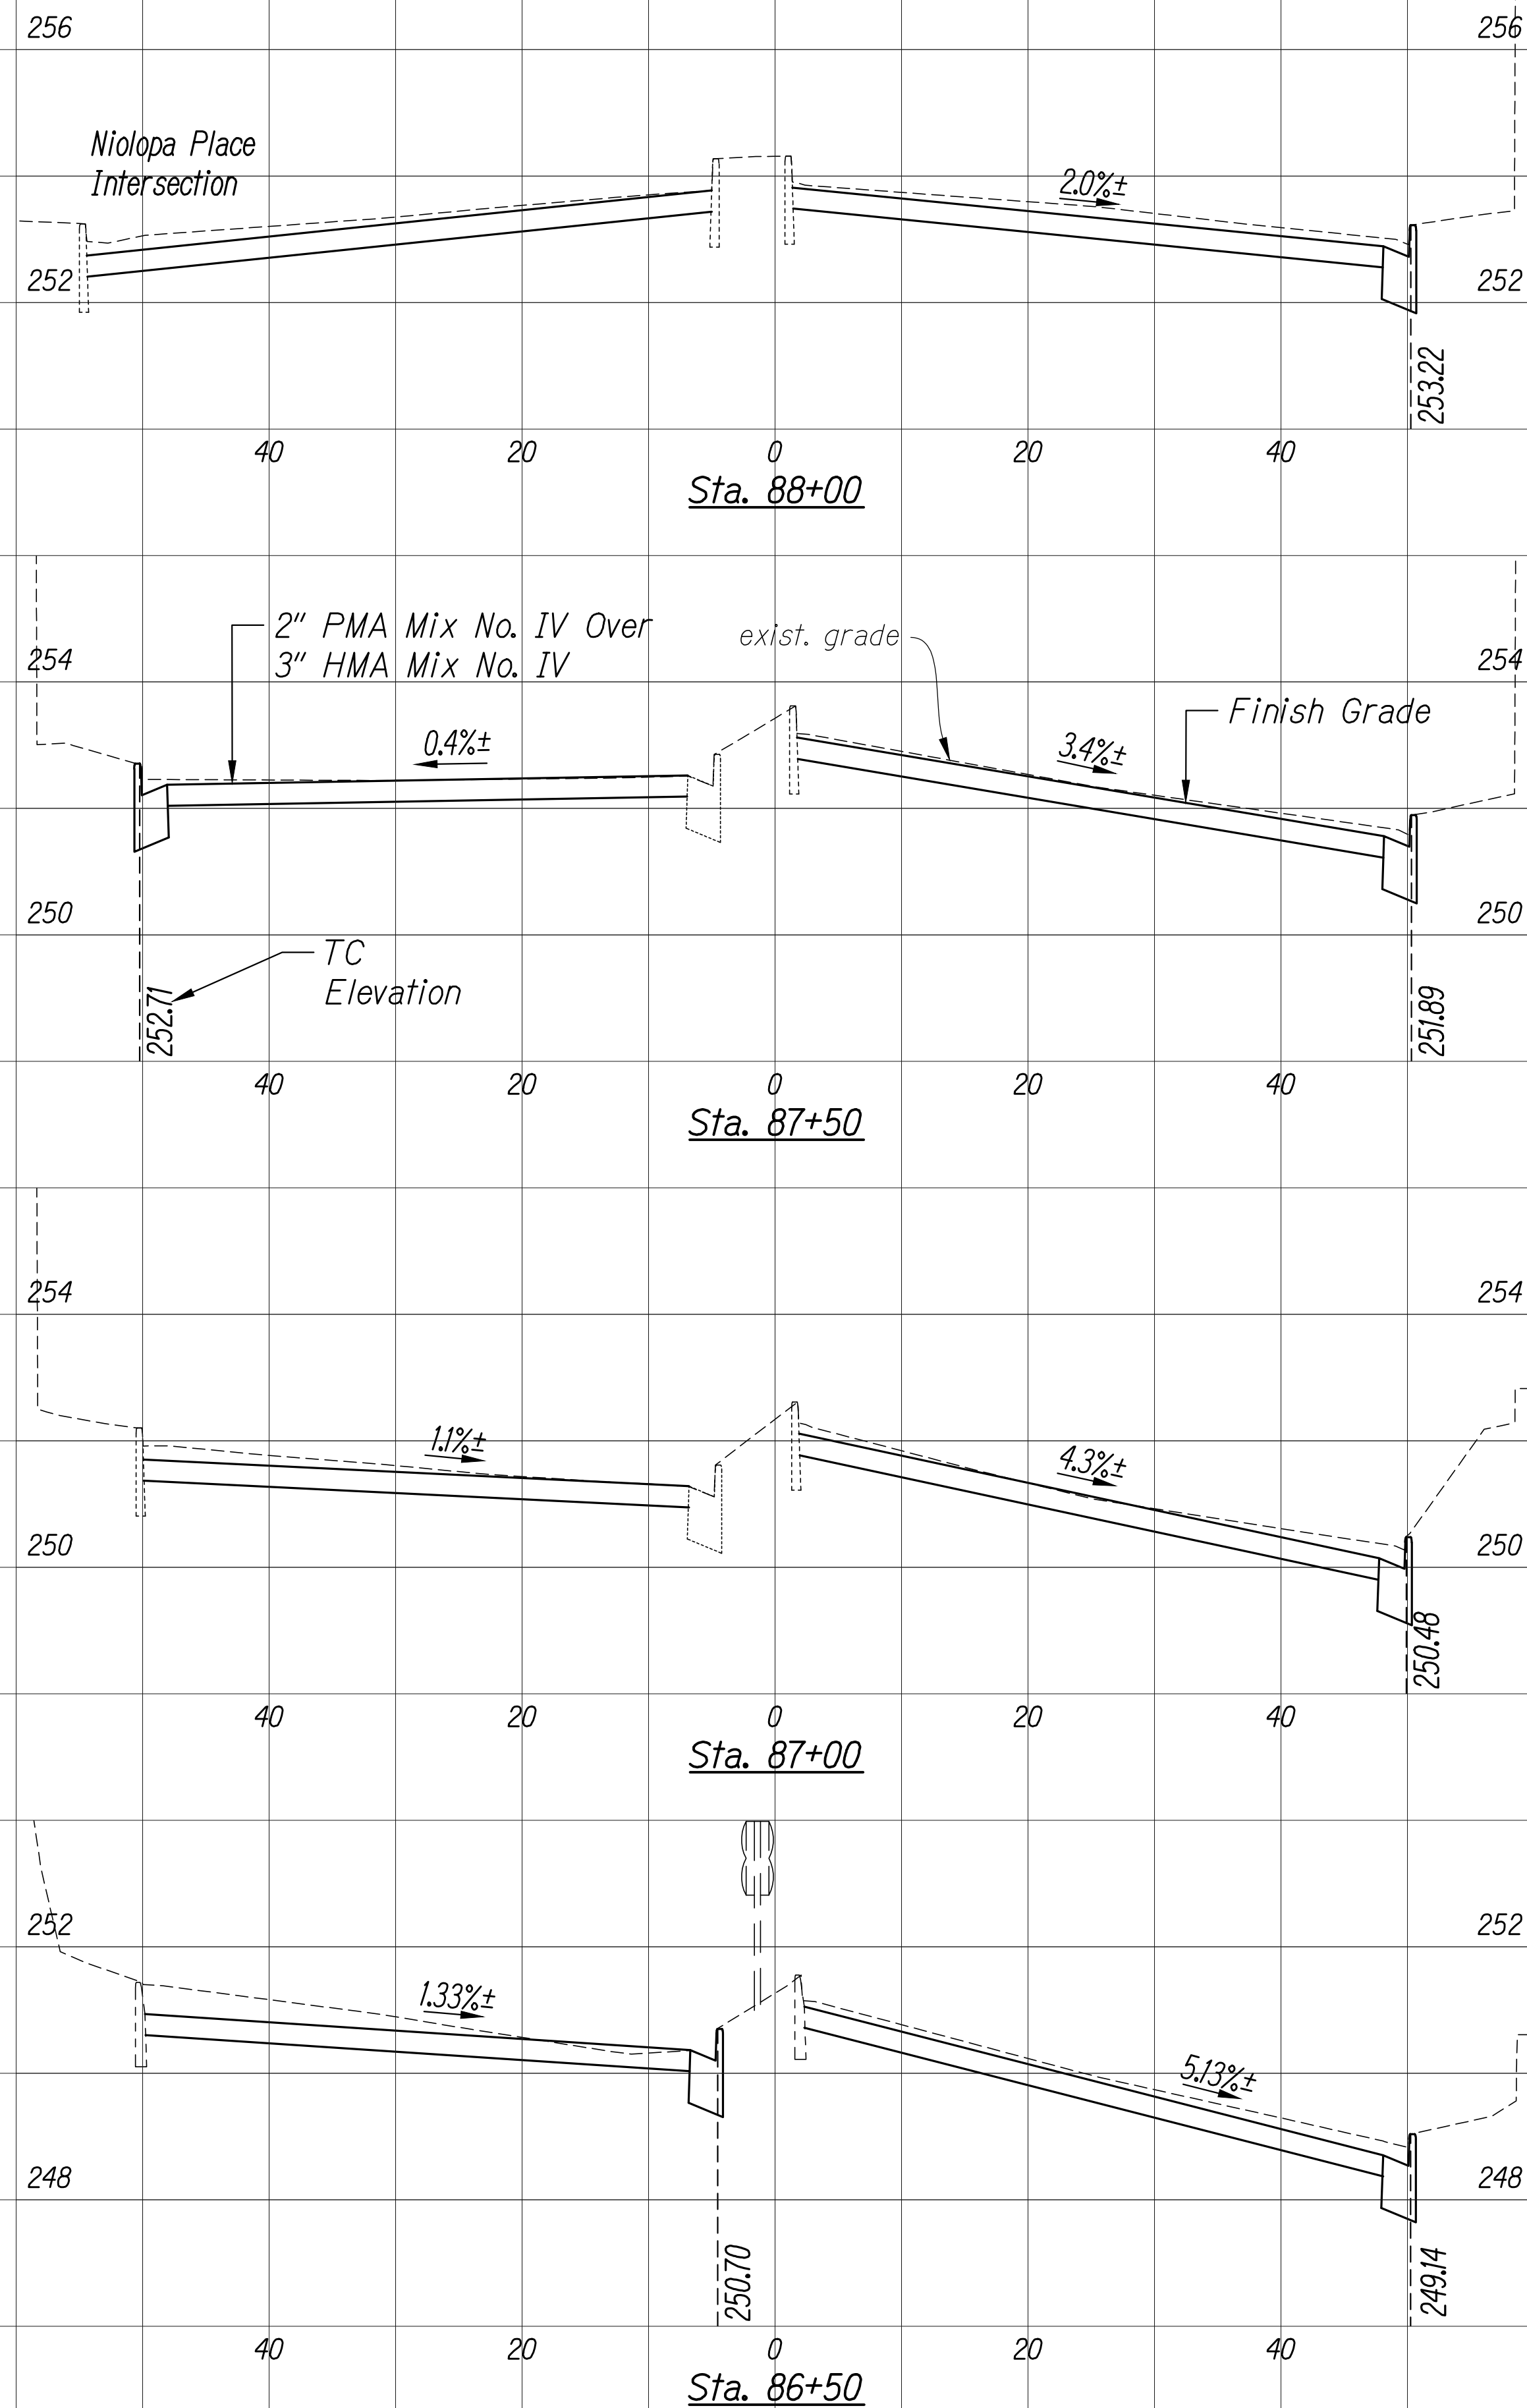

This work was prepared by me or under my supervision.
Exp. 04-30-22
Neal S. Fukumoto
Wesley R. Segawa & Associates, Inc.

Horiz. Scale: 1"=10'









Vert. Scale: 1"=2'

ORIGINAL PLAN	SURVEY PLOTTED BY	DATE
NOTE BOOK	DRAWN BY	
	DESIGNED BY	
	CHECKED BY	


FED. ROAD DIST. NO.	STATE	FED. AID PROJ. NO.	FISCAL YEAR	SHEET NO.	TOTAL SHEETS
HAWAII	HAW.	NH-061-1(036)	2020	144	238

Notes:

1. Full Pavement Reconstruction areas not shown in cross sections. See Roadway Plans for locations and quantities.
2. Elevation Hold Points are at top of curbs and/or curb and gutters unless otherwise noted.

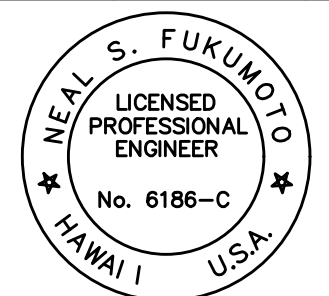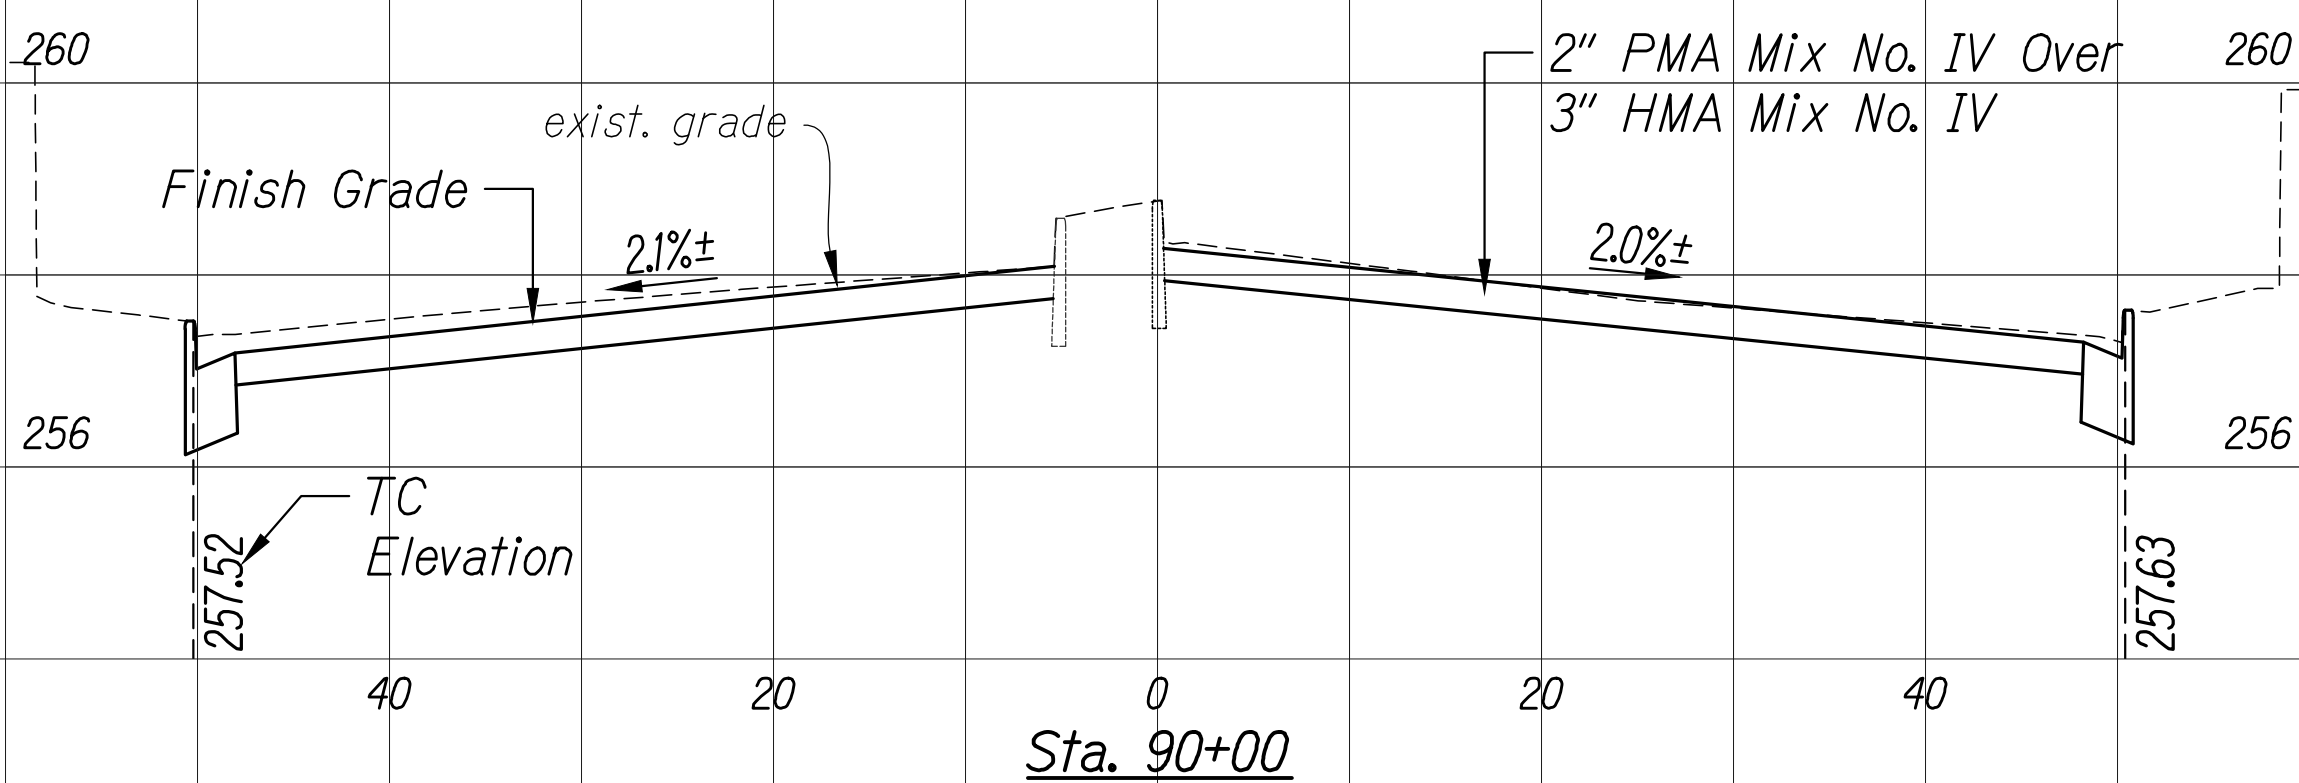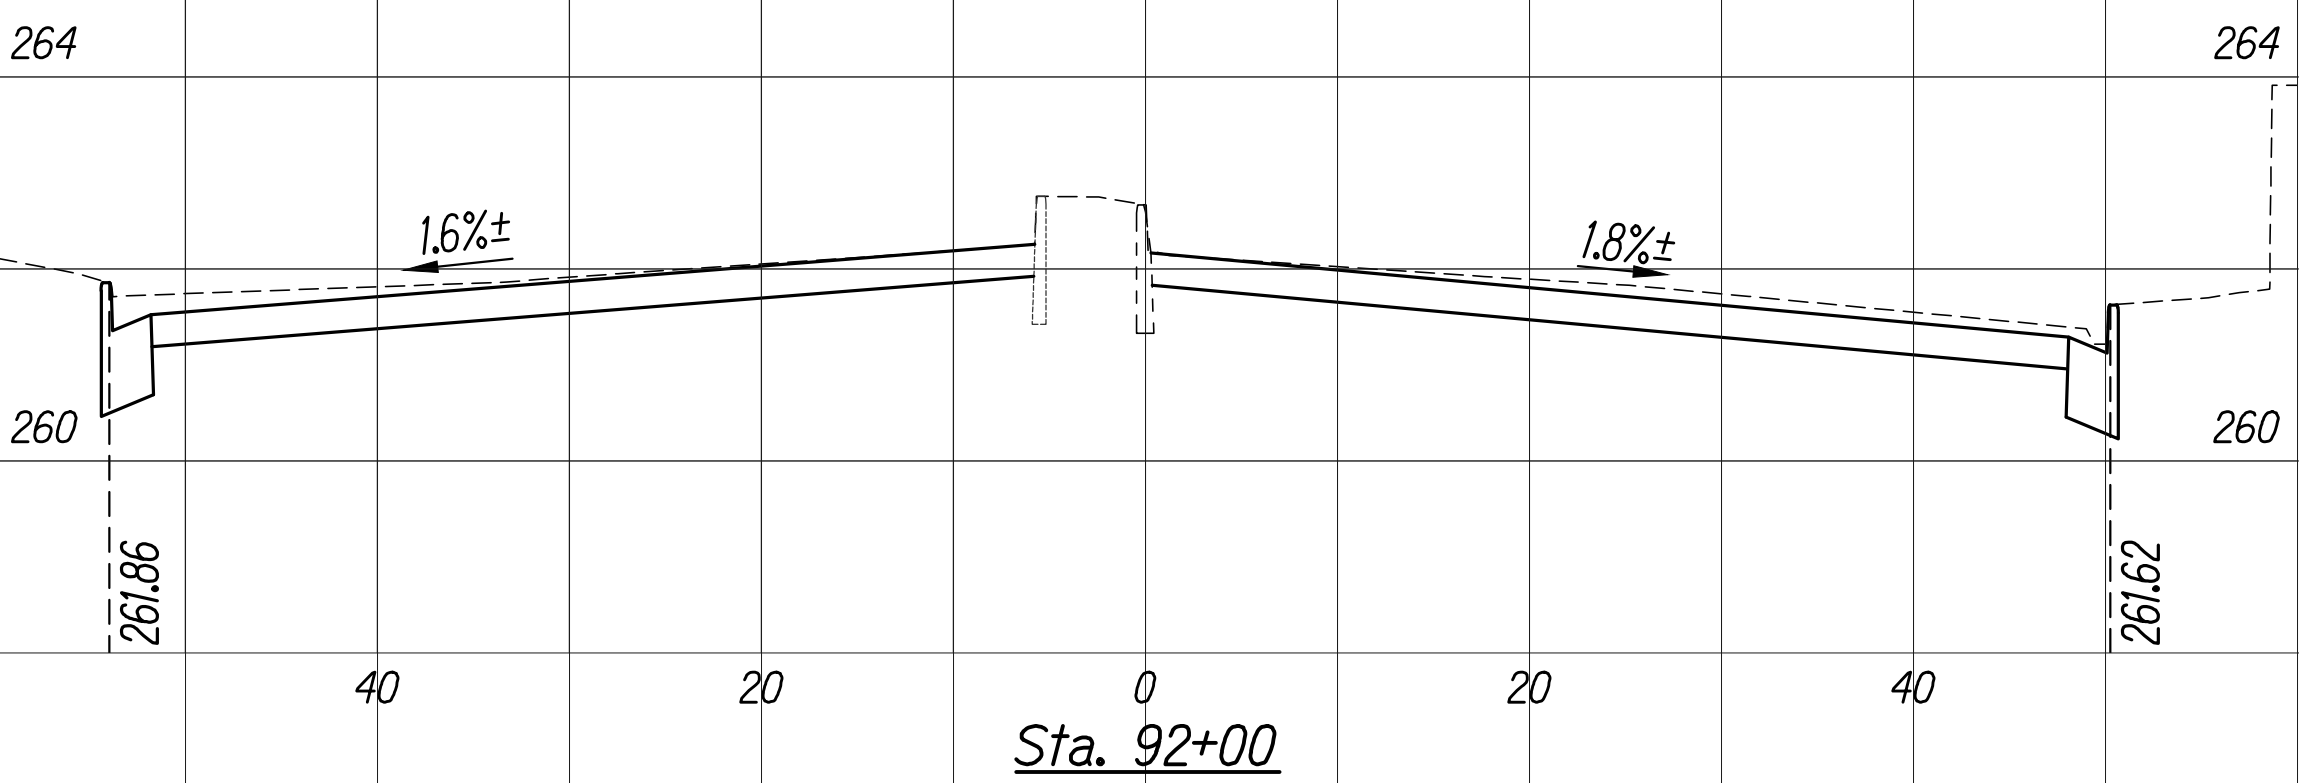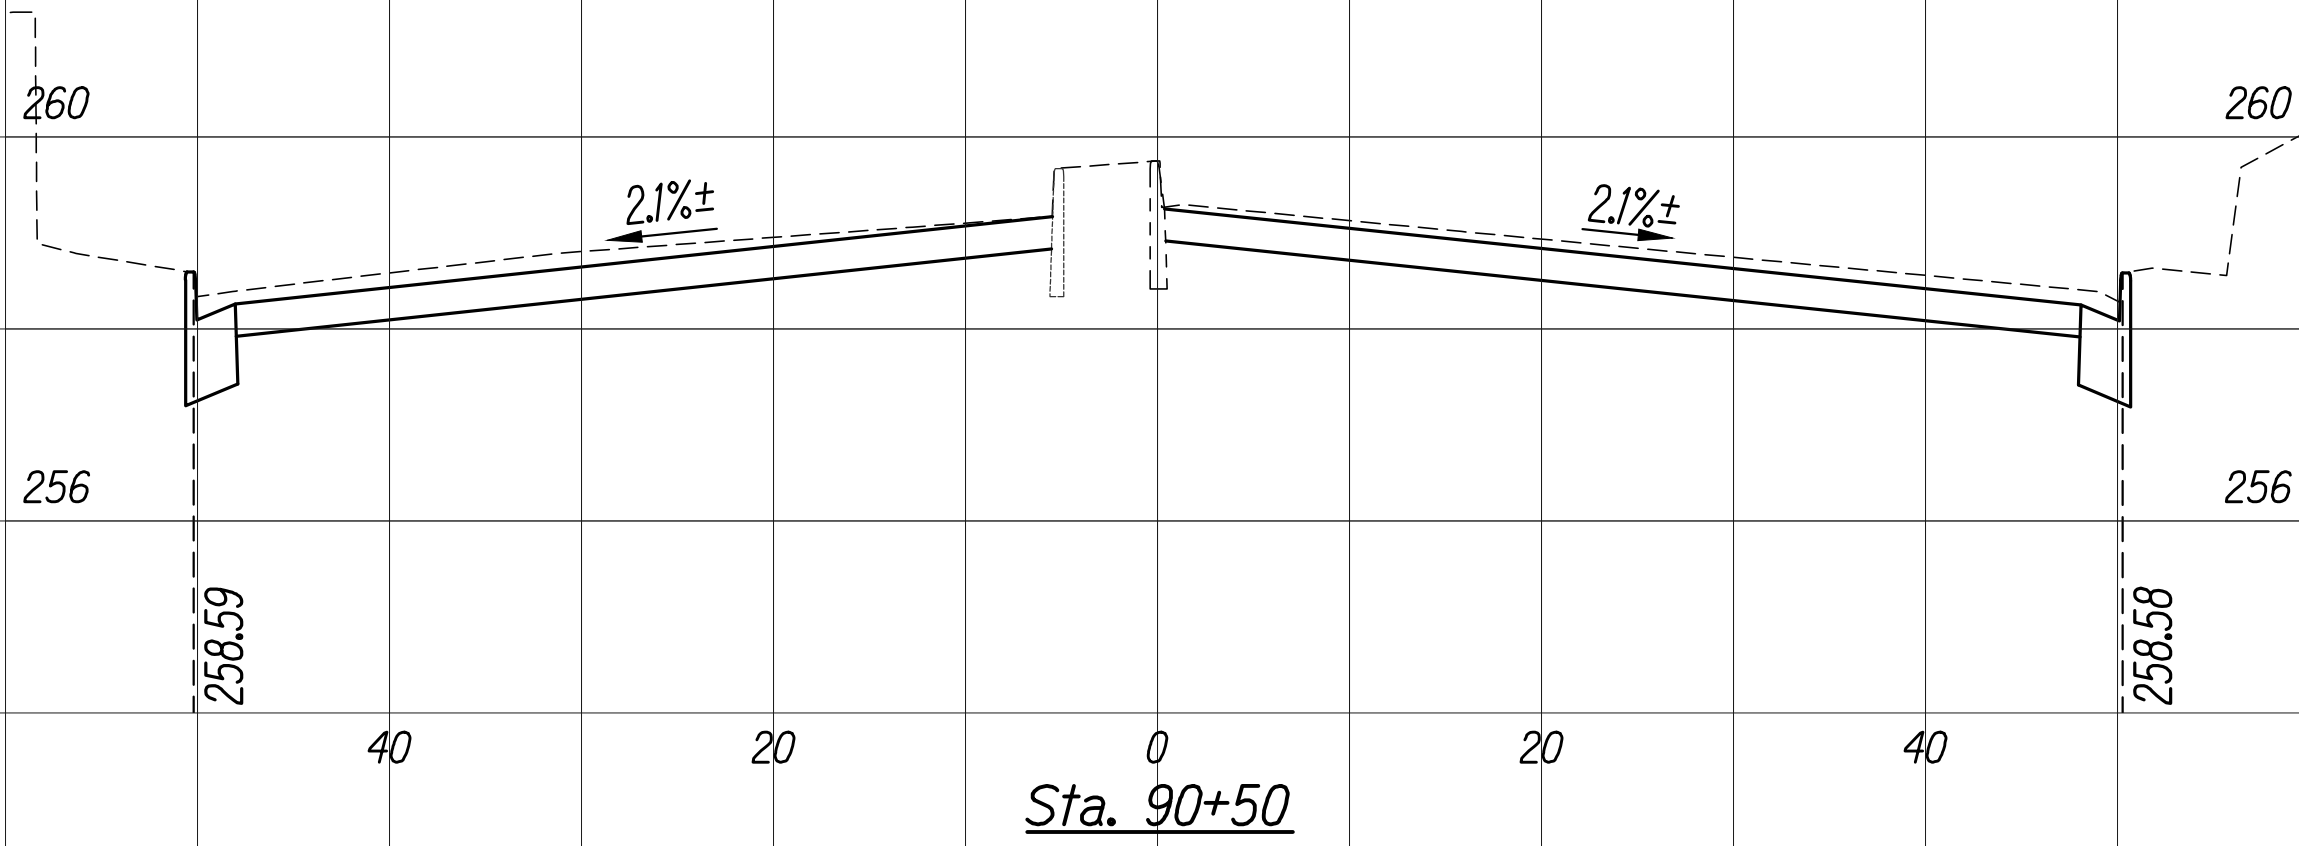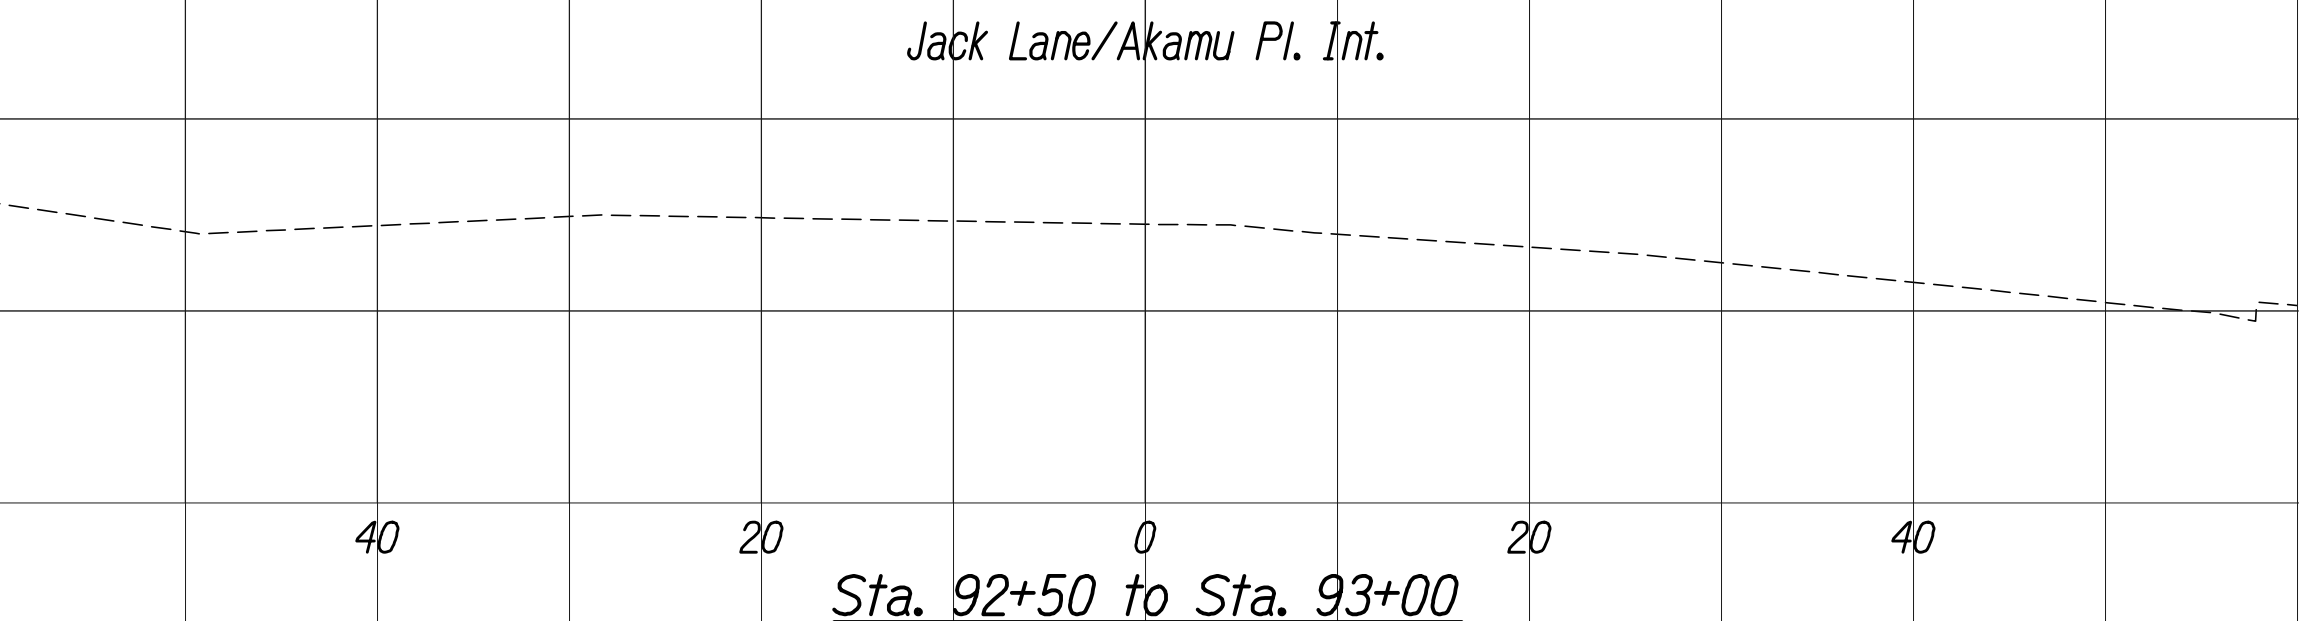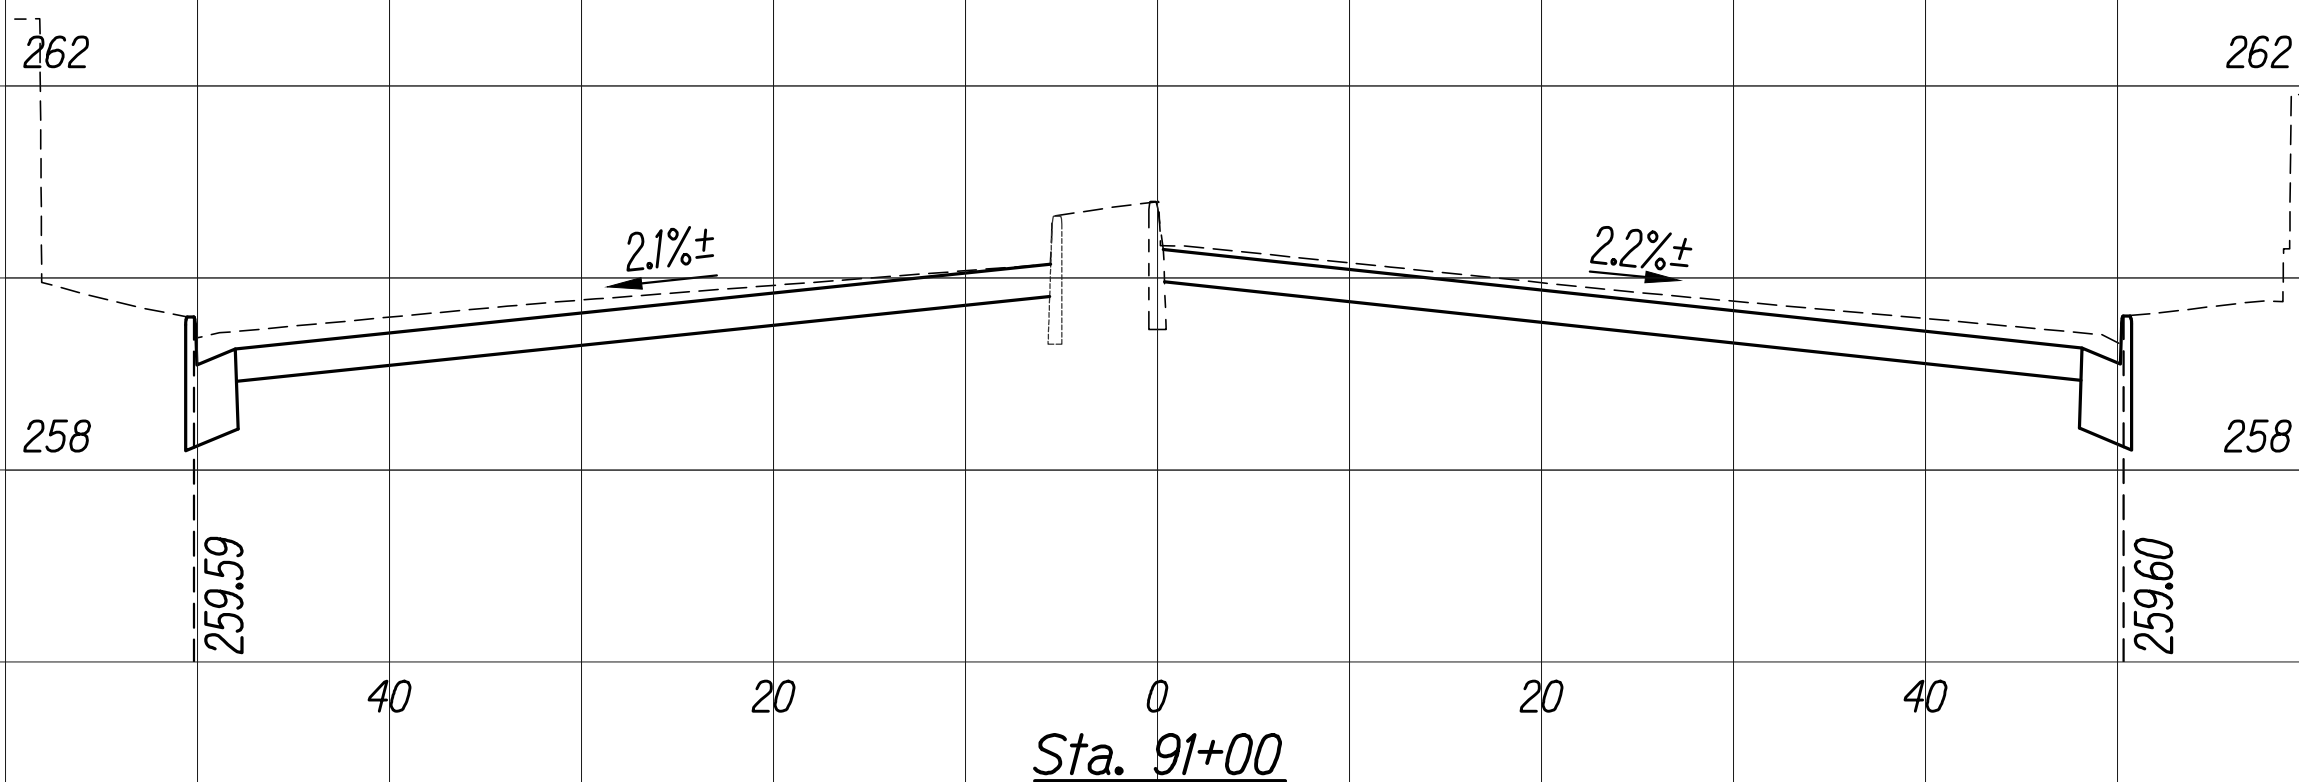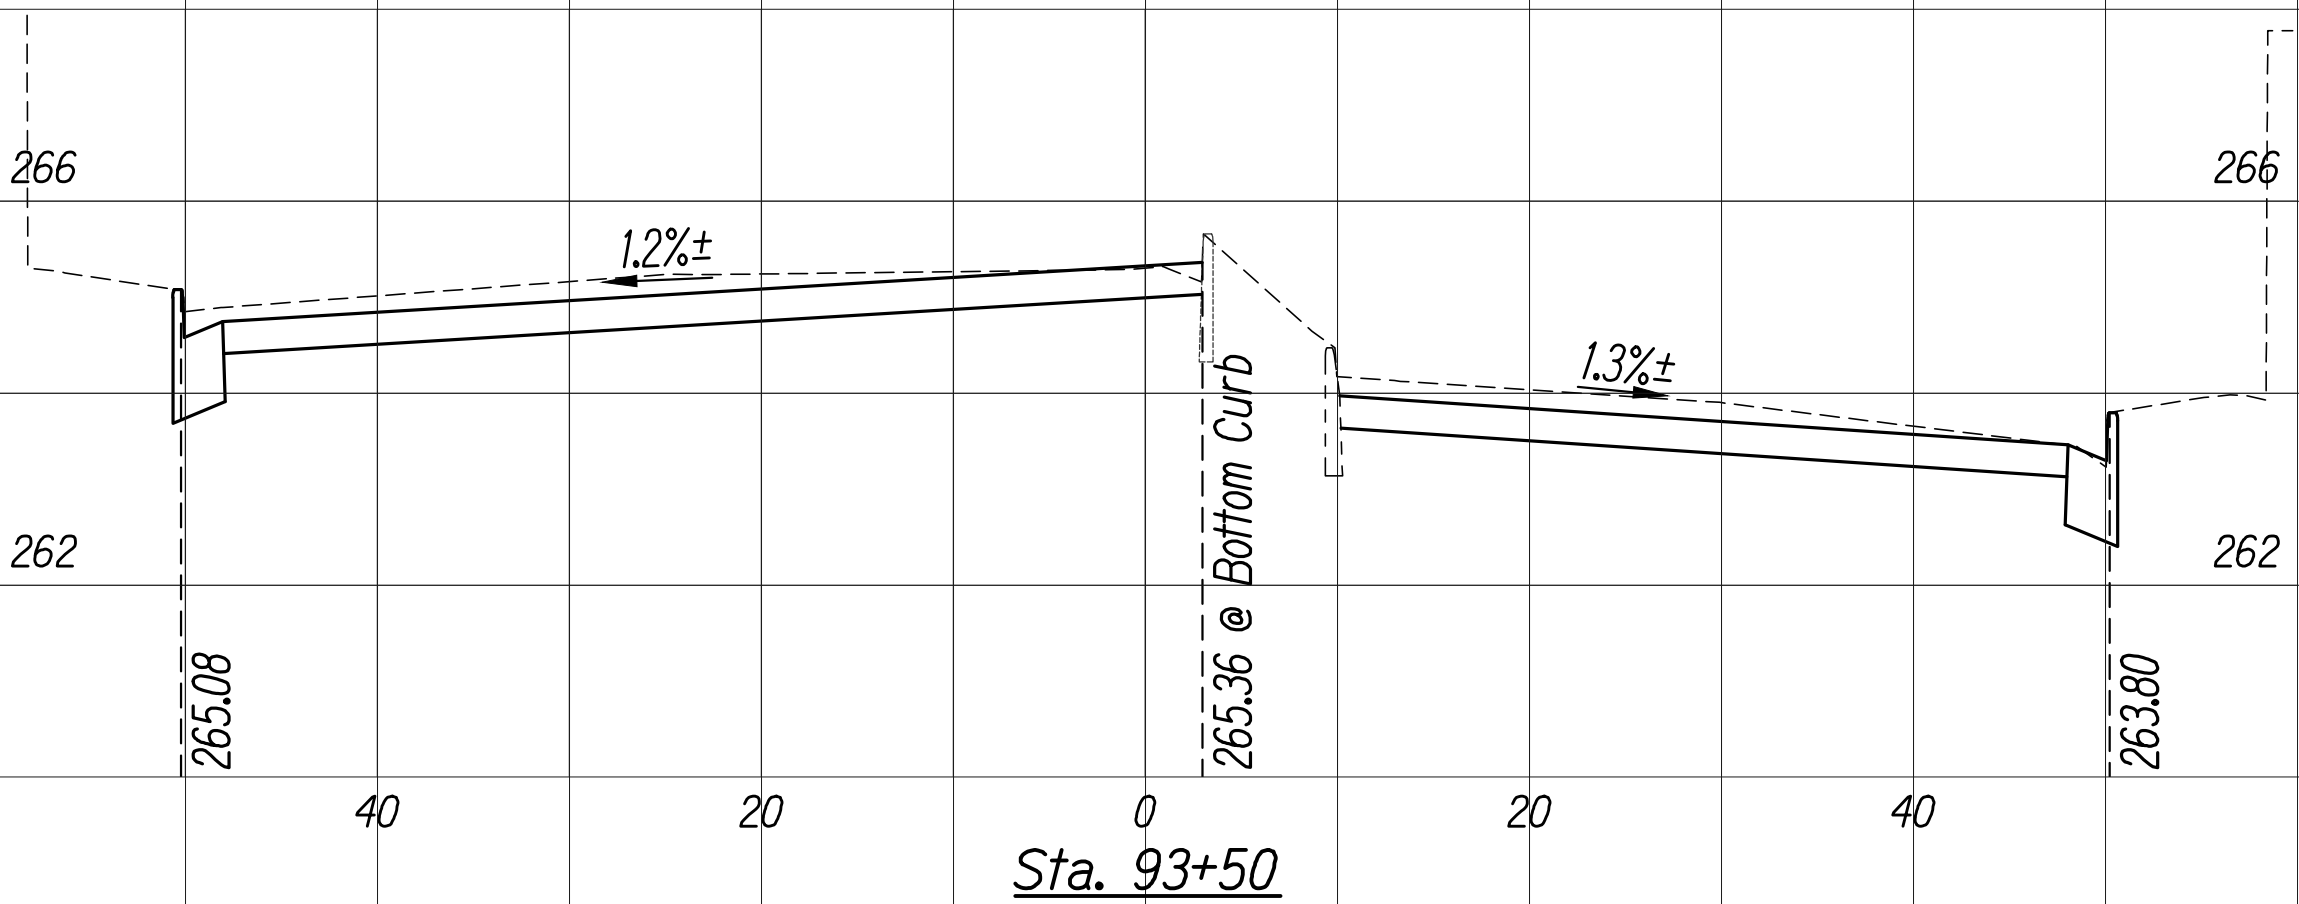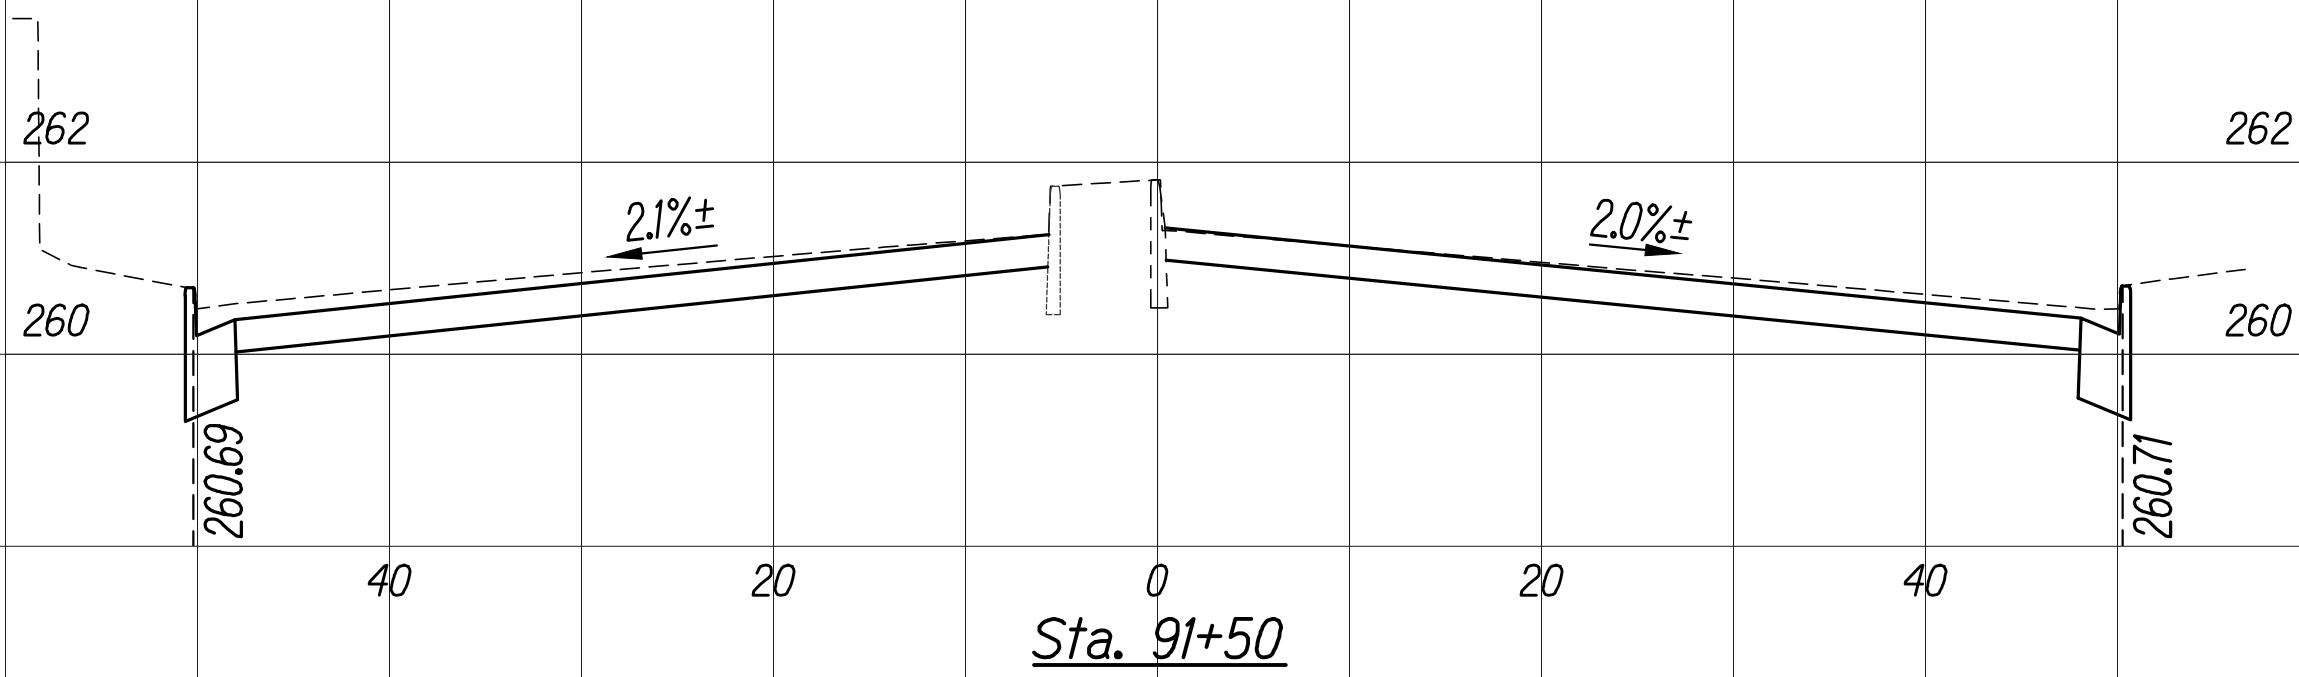


This work was prepared by me or under my supervision.
Exp. 04-30-22
Neal S. Fukumoto
Wesley R. Segawa & Associates, Inc.

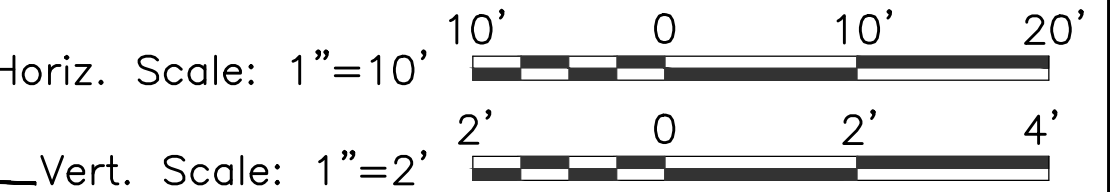


ORIGINAL PLAN	SURVEY PLOTTED BY	DATE
NOTE BOOK	DRAWN BY	
	DESIGNED BY	
	CHECKED BY	

FED. ROAD DIST. NO.	STATE	FED. AID PROJ. NO.	FISCAL YEAR	SHEET NO.	TOTAL SHEETS
HAWAII	HAW.	NH-061-1(036)	2020	145	238


- Notes:
- Full Pavement Reconstruction areas not shown in cross sections. See Roadway Plans for locations and quantities.
 - Elevation Hold Points are at top of curbs and/or curb and gutters unless otherwise noted.

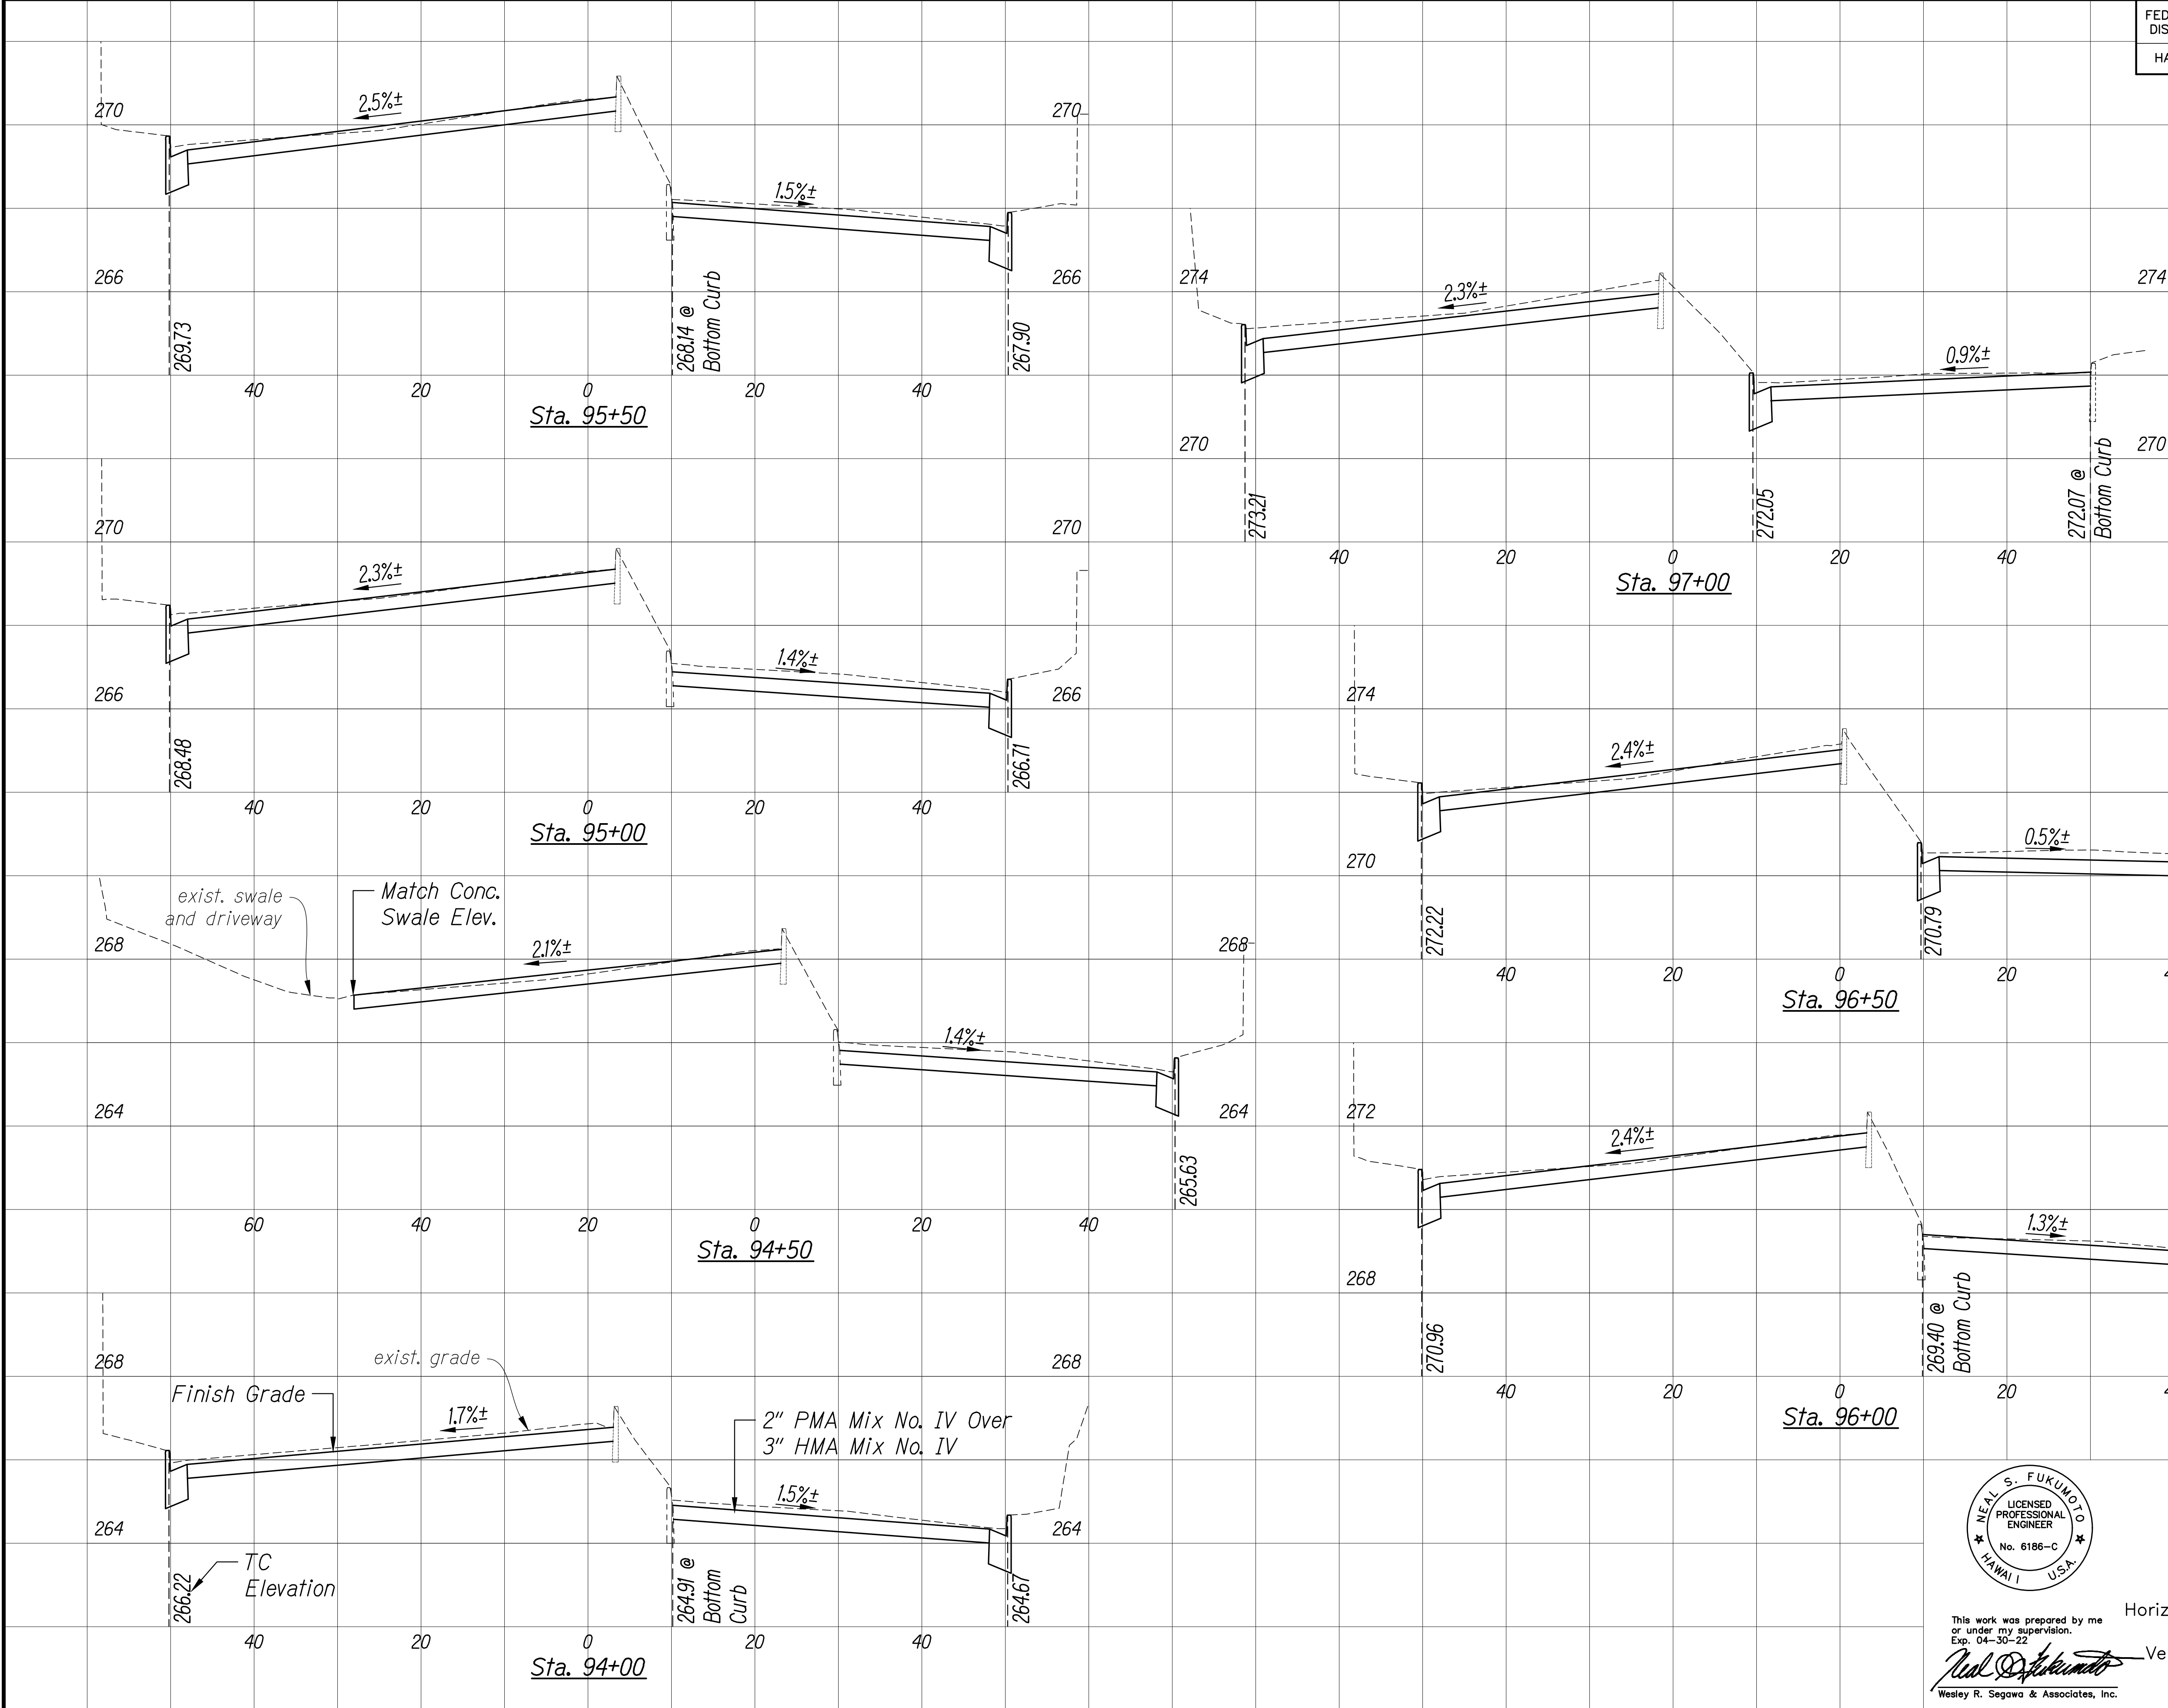

SURVEY PLOTTED BY	DATE
DRAWN BY	
DESIGNED BY	
CHECKED BY	
NOTE BOOK	
N.	







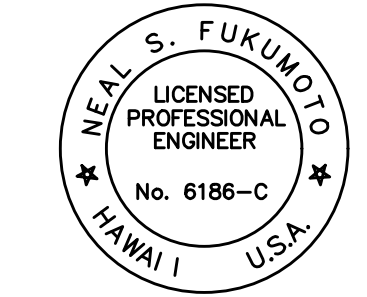


This work was prepared by me or under my supervision.
Exp. 04-30-22
Neal S. Fukumoto
Wesley R. Segawa & Associates, Inc.

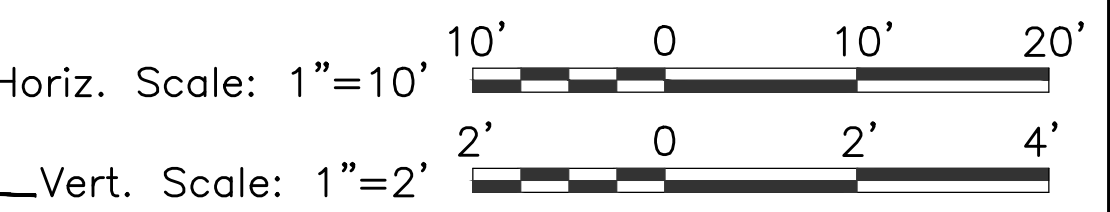


FED. ROAD DIST. NO.	STATE	FED. AID PROJ. NO.	FISCAL YEAR	SHEET NO.	TOTAL SHEETS
HAWAII	HAW.	NH-061-1(036)	2020	146	238

- Notes:
- Full Pavement Reconstruction areas not shown in cross sections. See Roadway Plans for locations and quantities.
 - Elevation Hold Points are at top of curbs and/or curb and gutters unless otherwise noted.

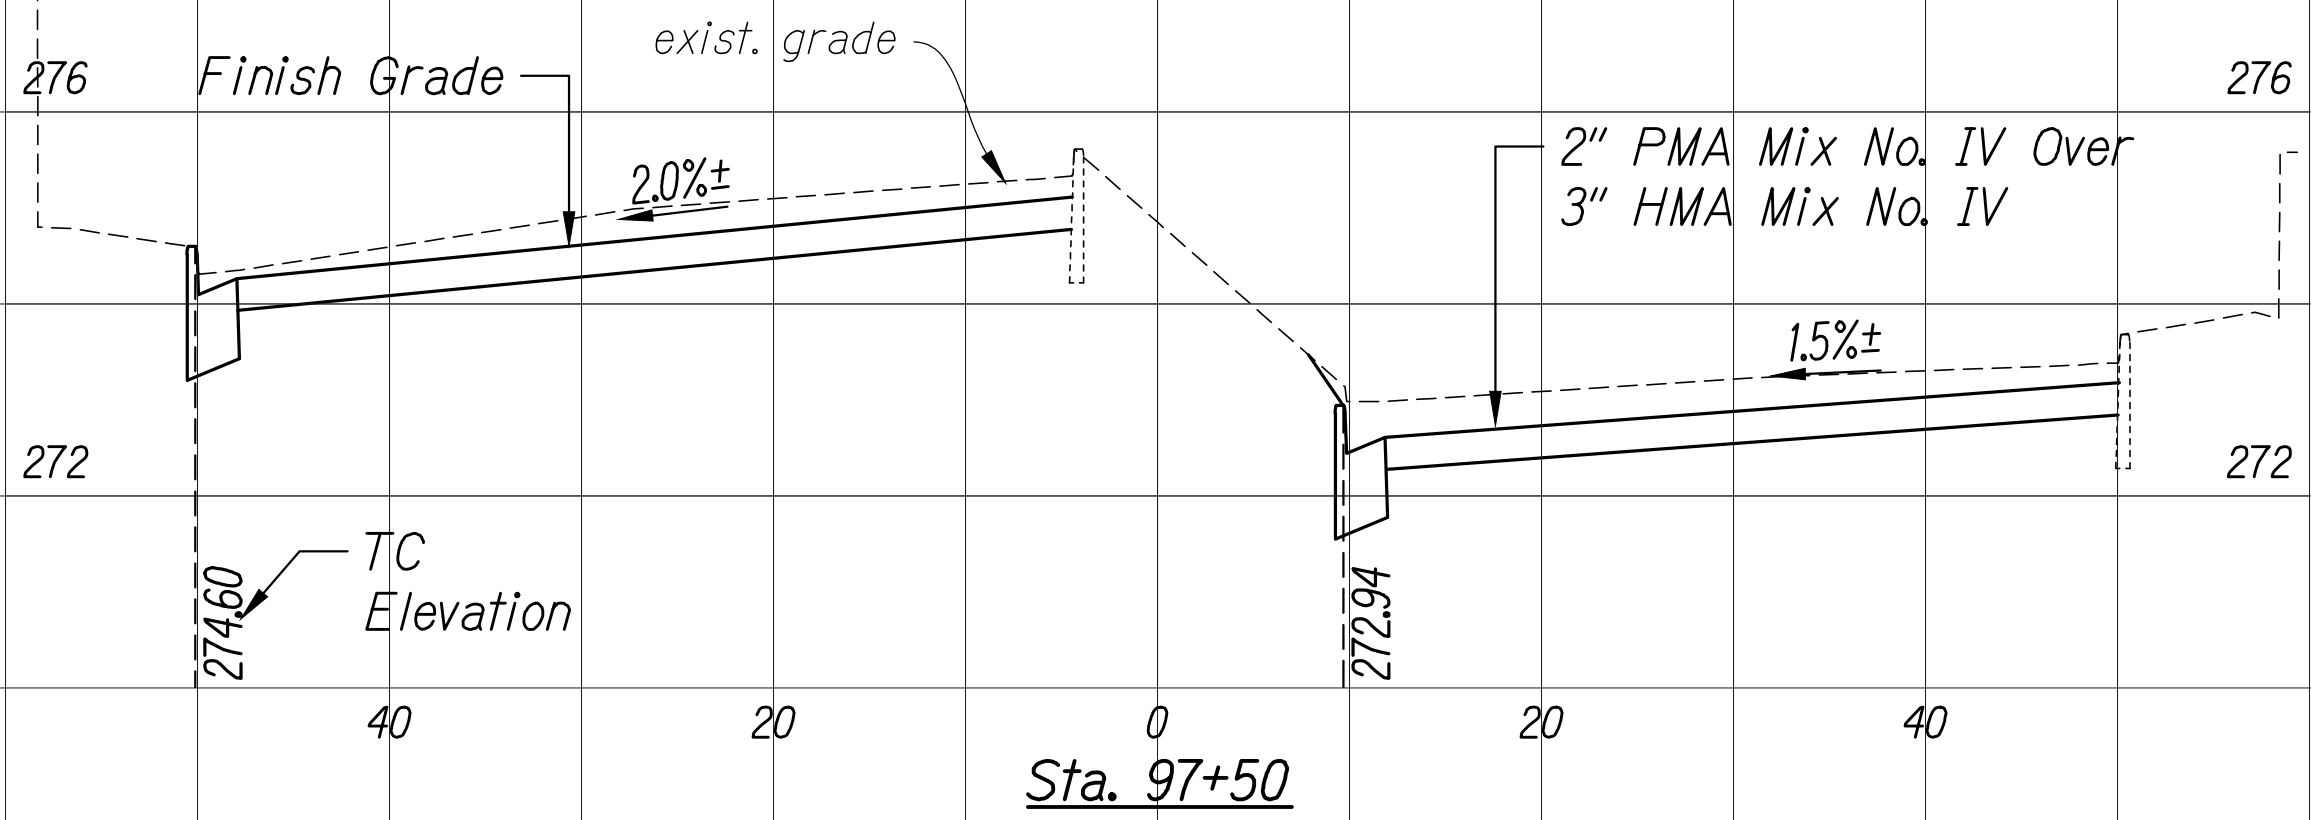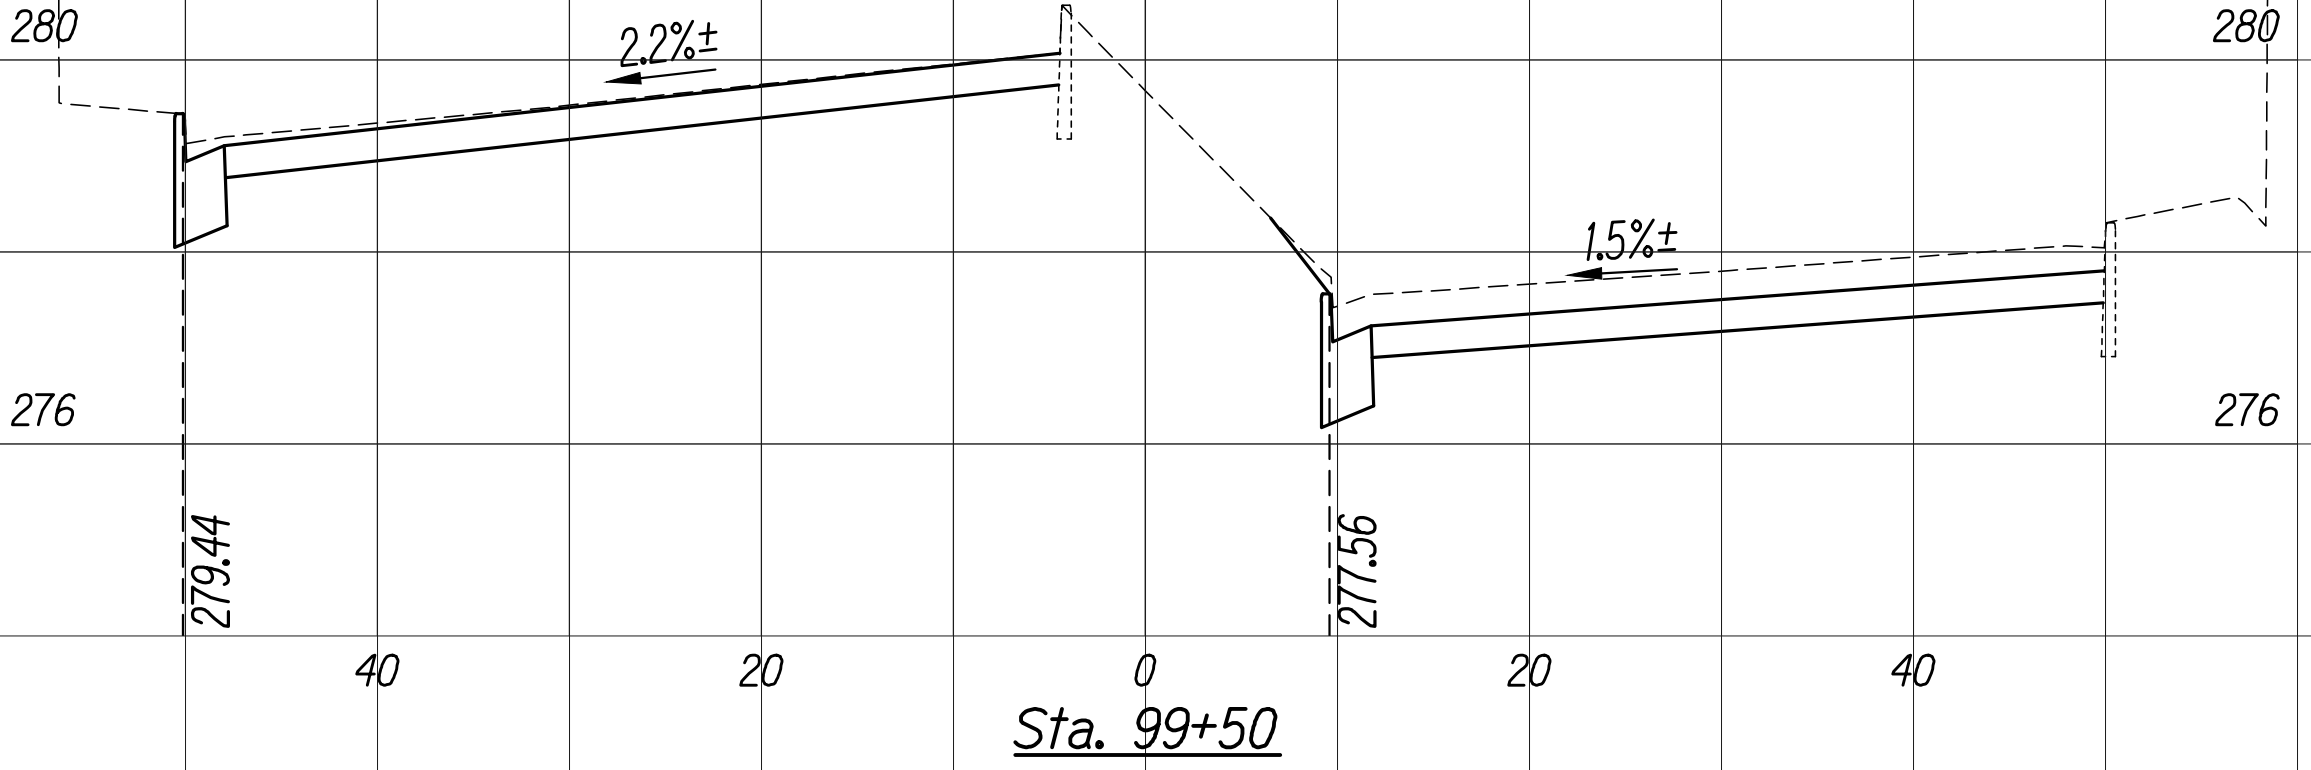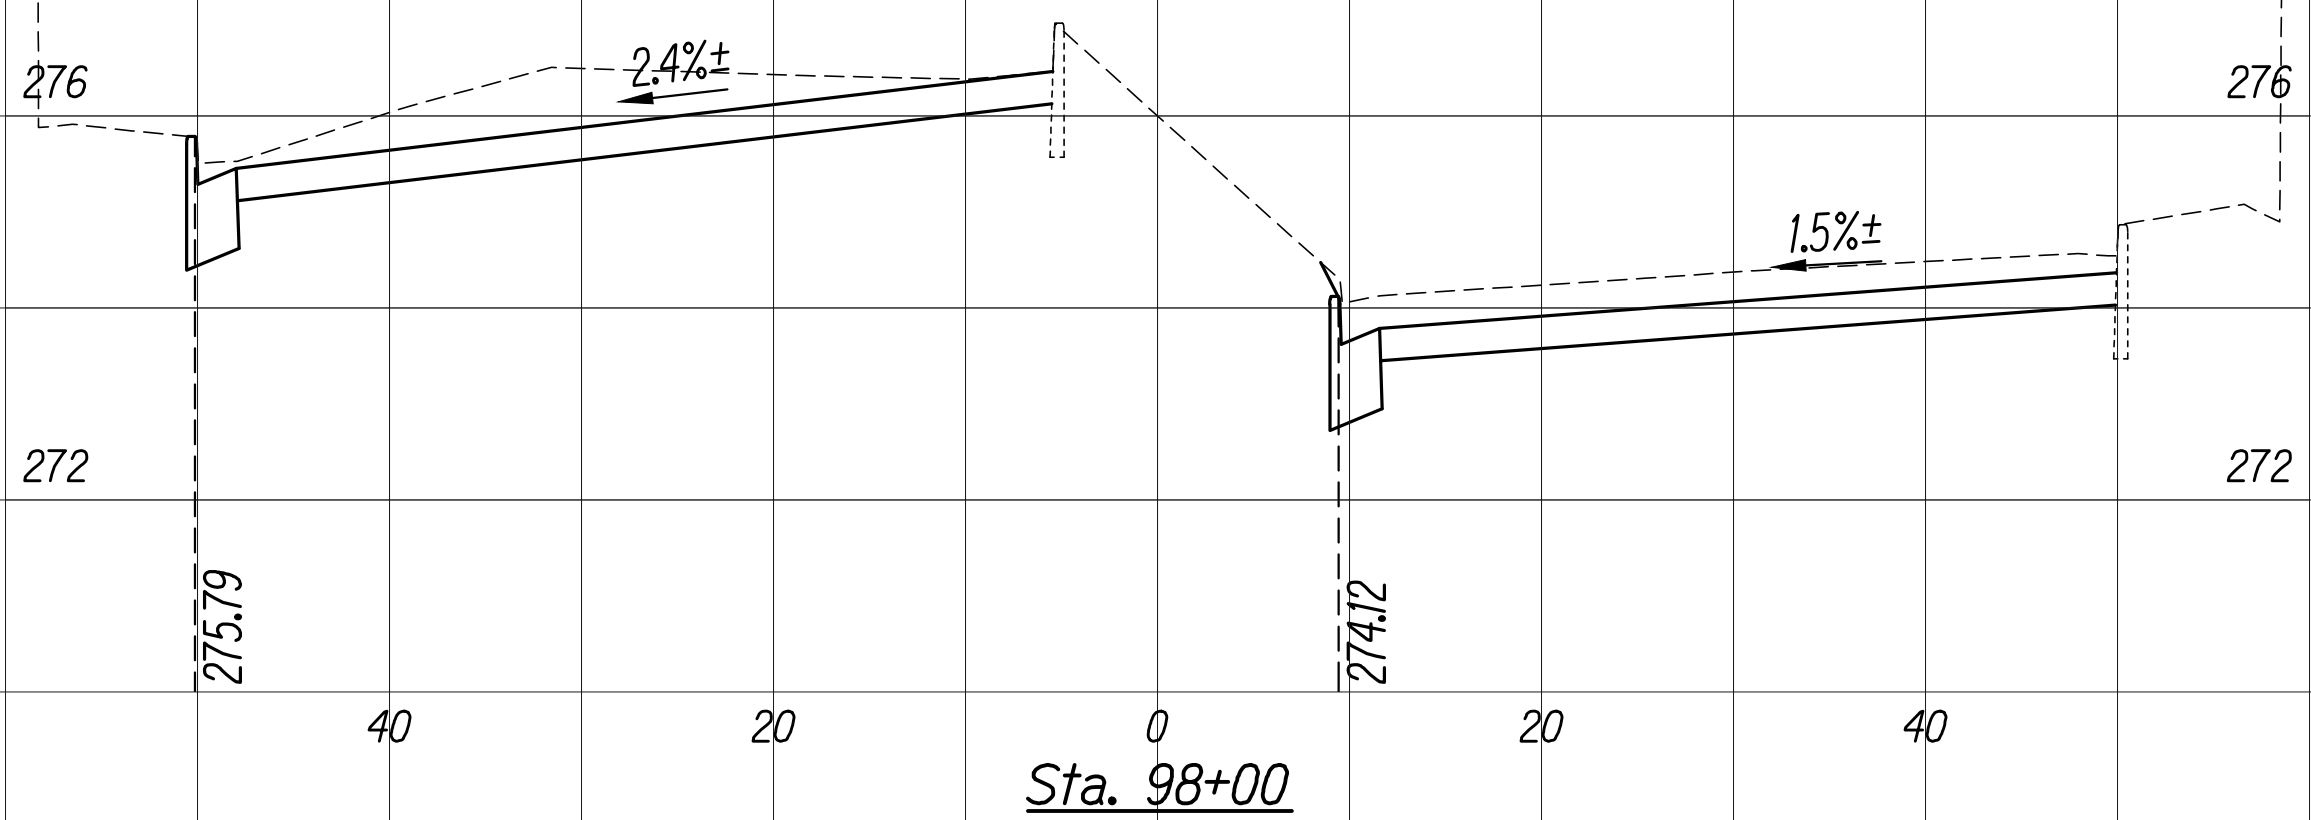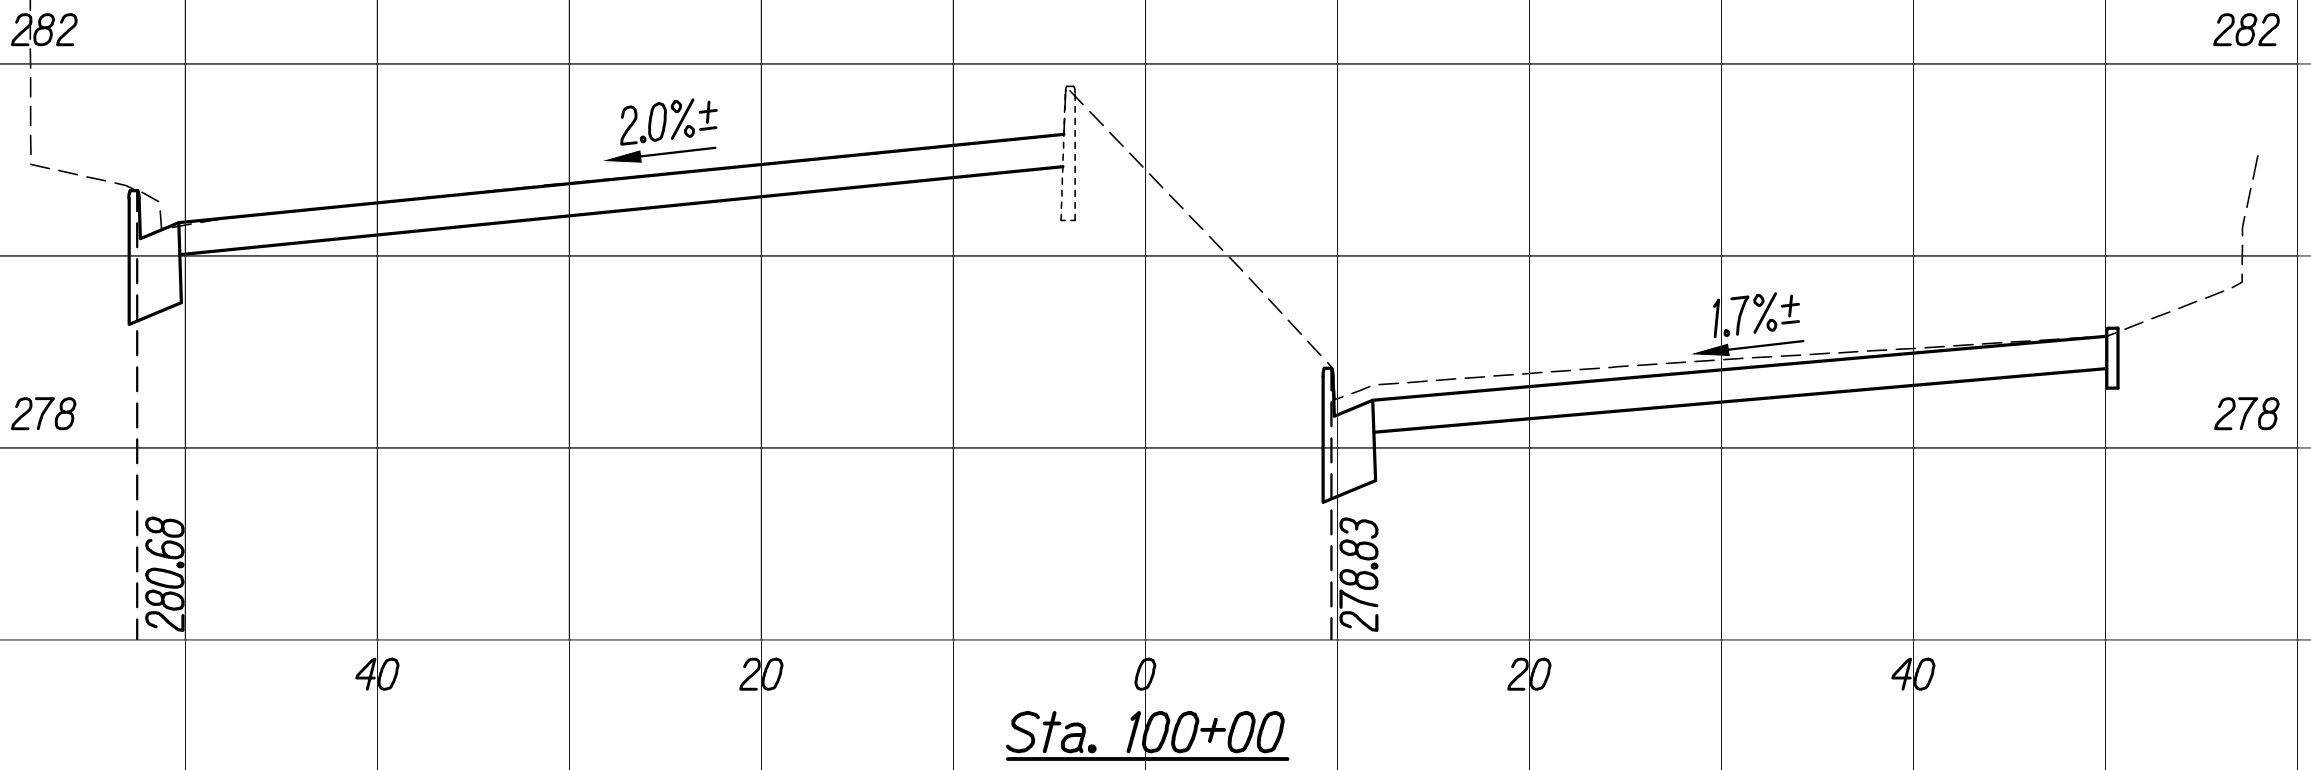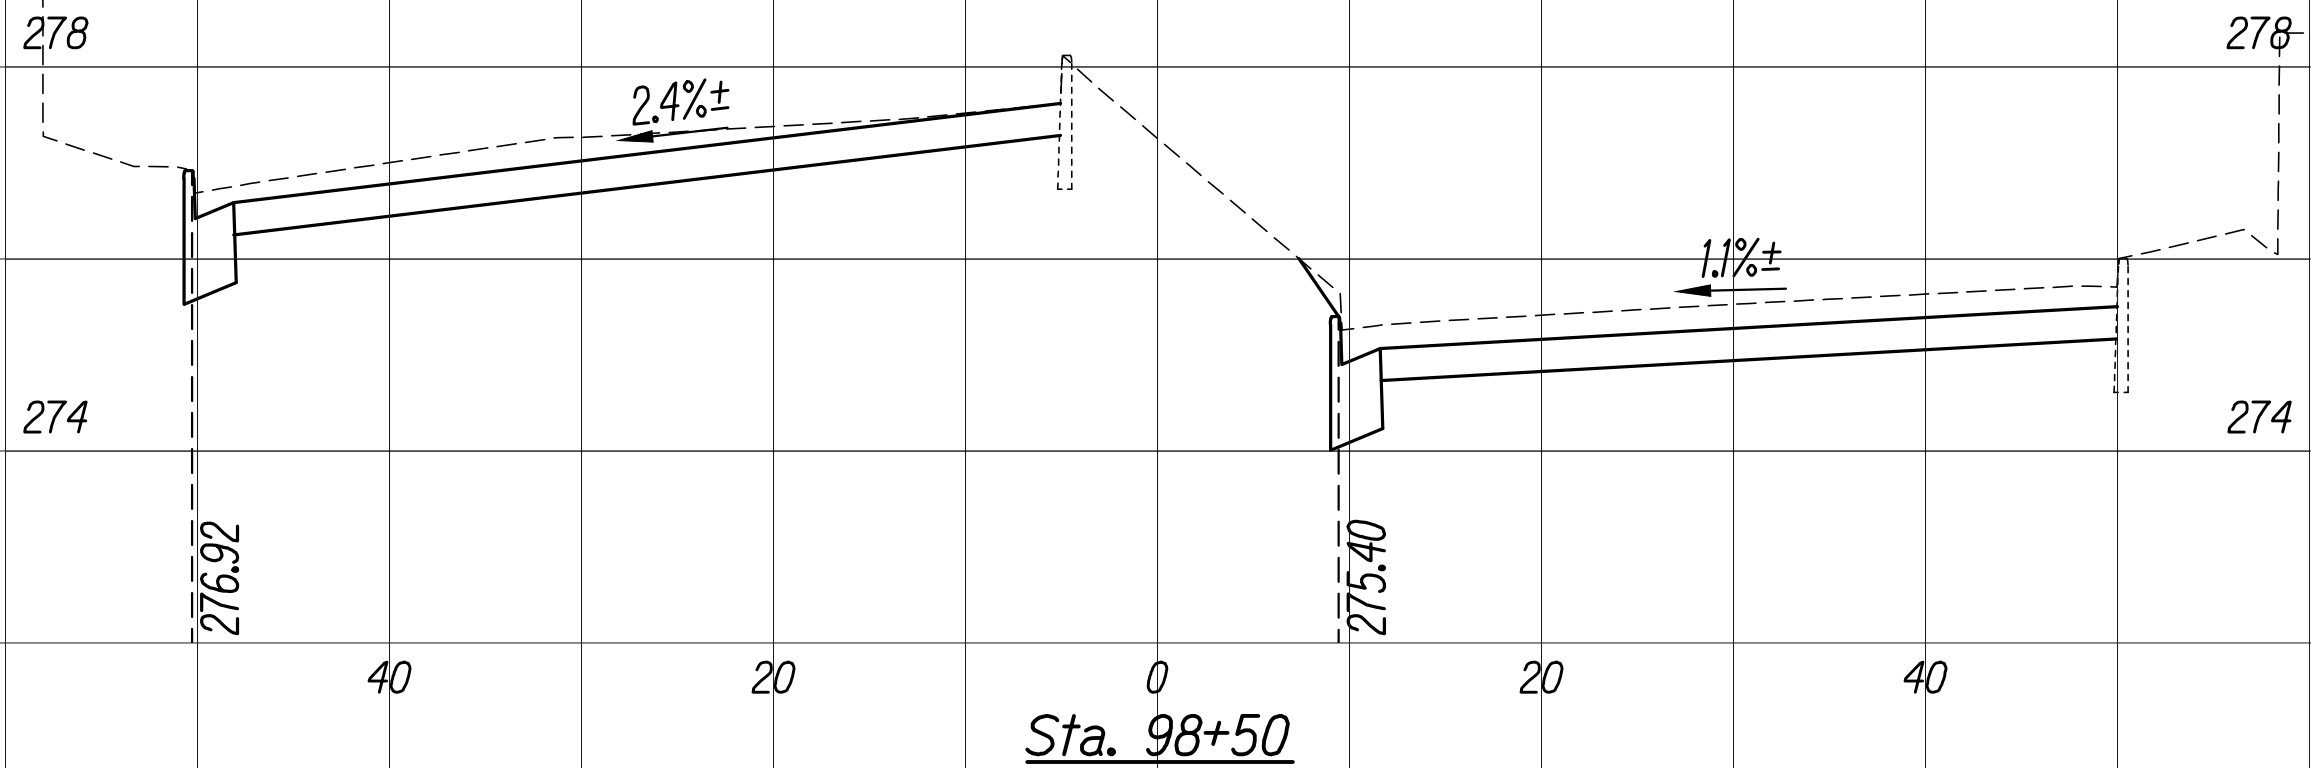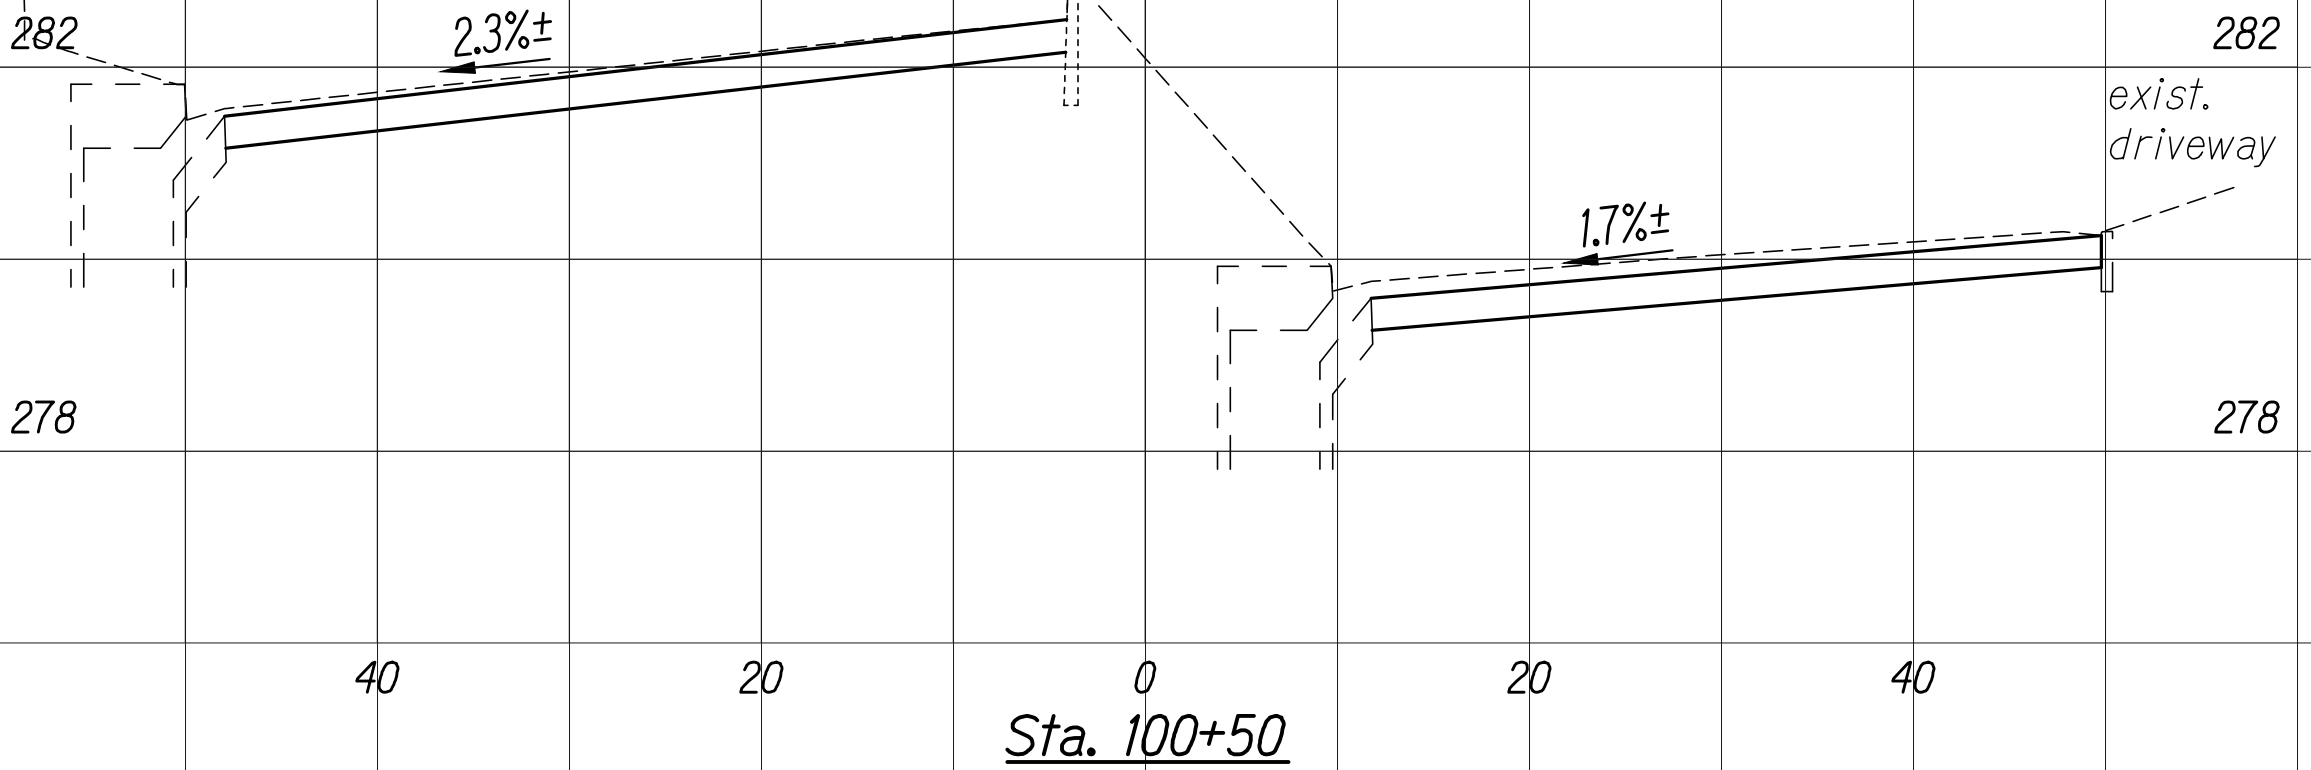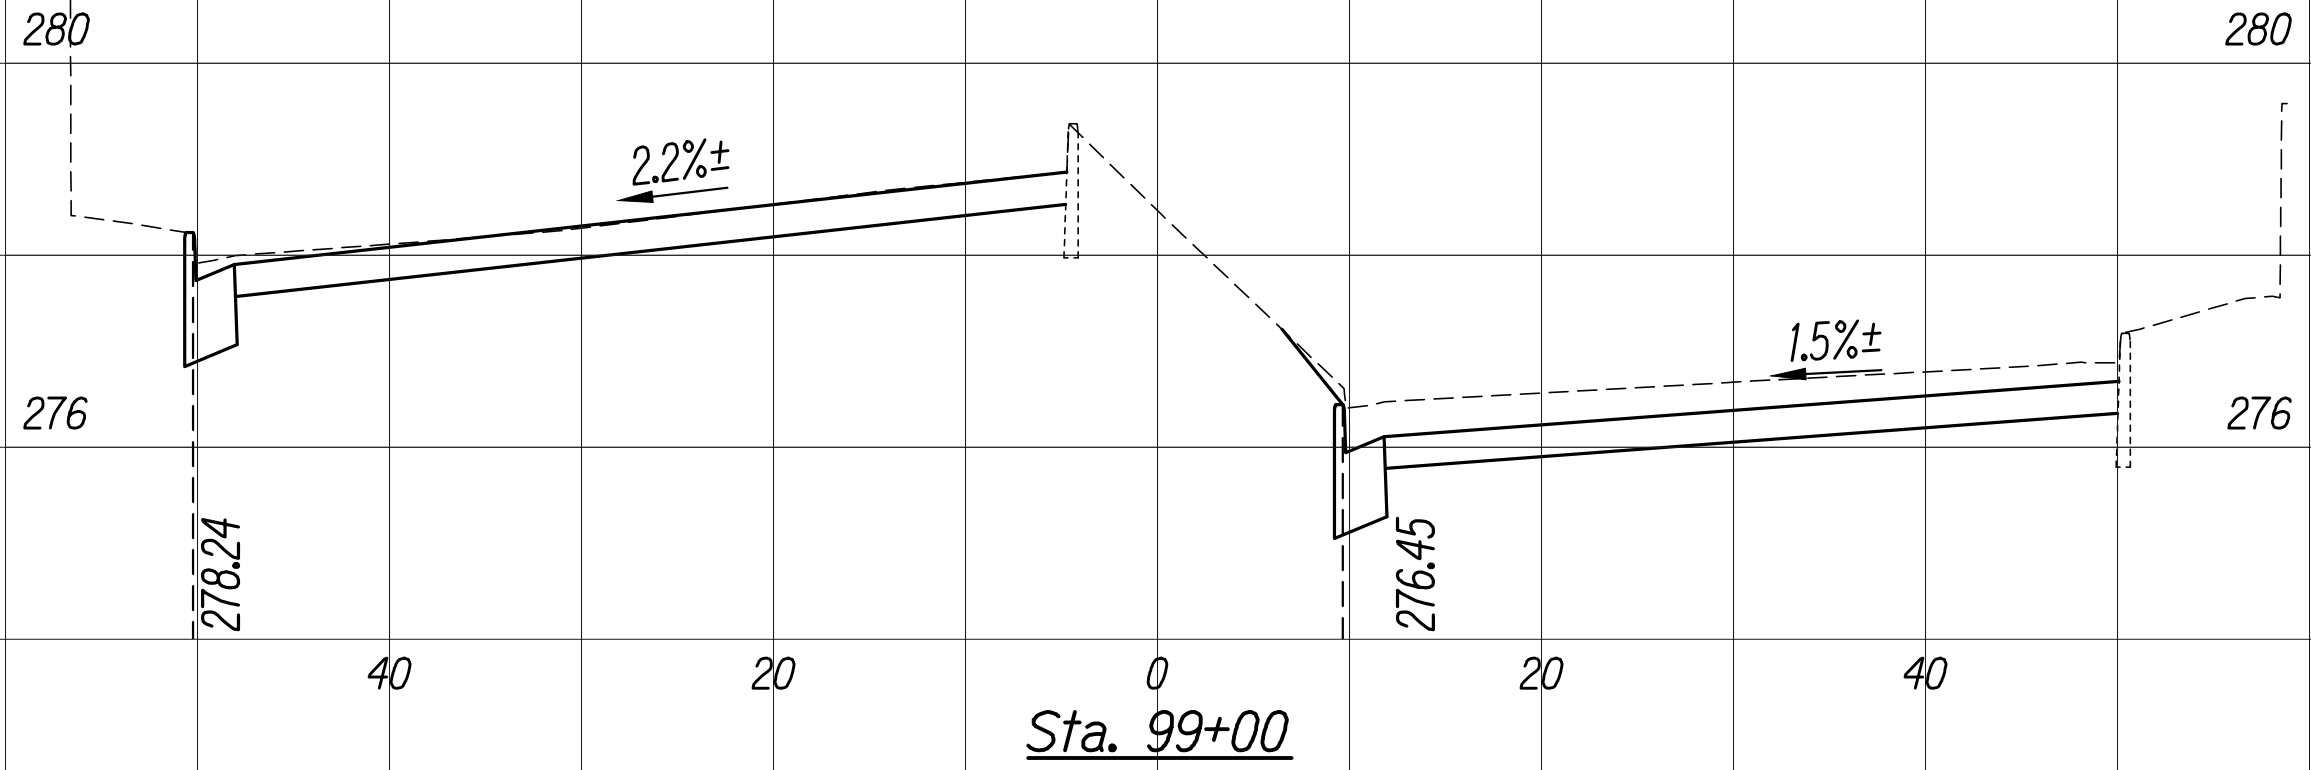

ORIGINAL PLAN	SURVEY PLOTTED BY	DATE
NOTE BOOK	DRAWN BY	
Nº.	DESIGNED BY	
	CHECKED BY	

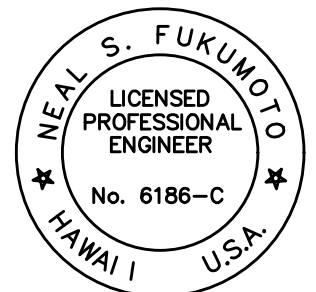








This work was prepared by me or under my supervision.
Exp. 04-30-22
Neal S. Fukumoto
Wesley R. Segawa & Associates, Inc.

Horiz. Scale: 1"=10'
Vert. Scale: 1"=2'


FED. ROAD DIST. NO.	STATE	FED. AID PROJ. NO.	FISCAL YEAR	SHEET NO.	TOTAL SHEETS
HAWAII	HAW.	NH-061-1(036)	2020	ADD. 147	238

Notes:

1. Full Pavement Reconstruction areas not shown in cross sections. See Roadway Plans for locations and quantities.
2. Elevation Hold Points are at top of curbs and/or curb and gutters unless otherwise noted.

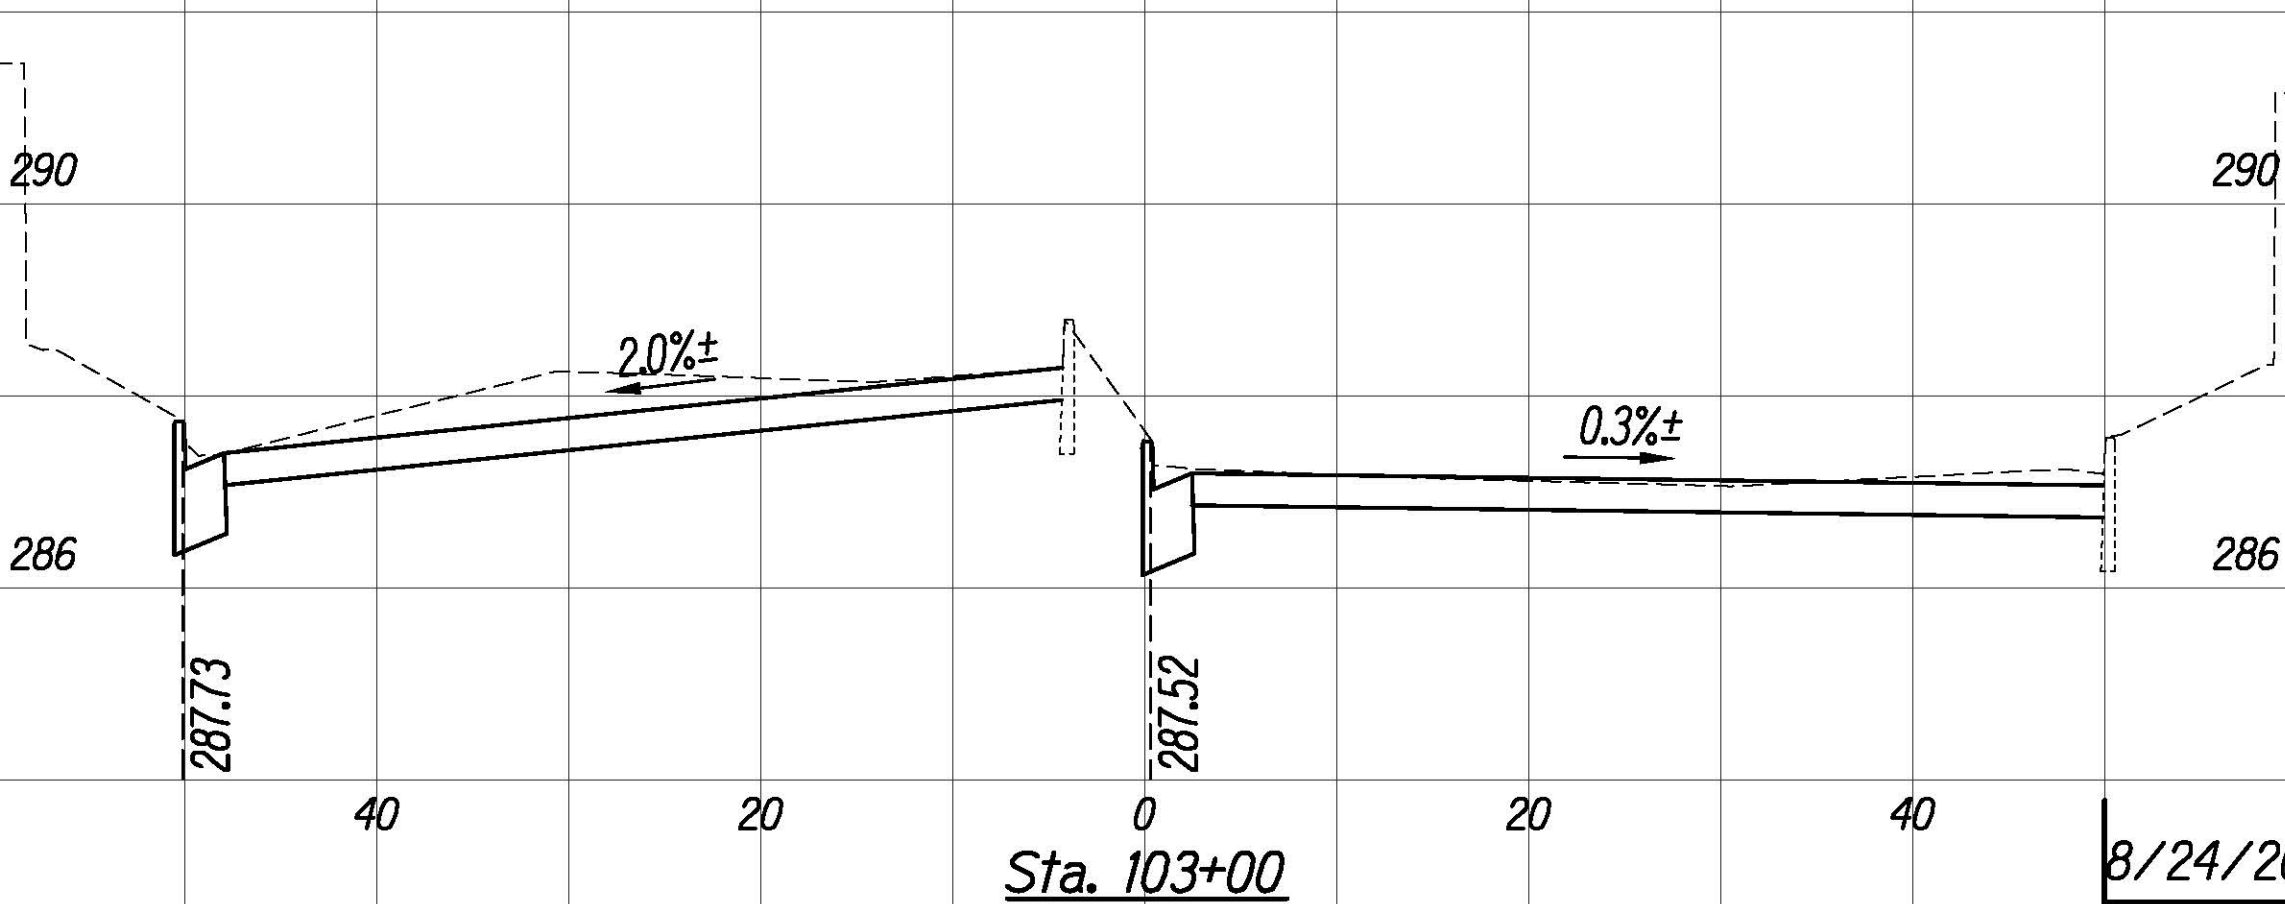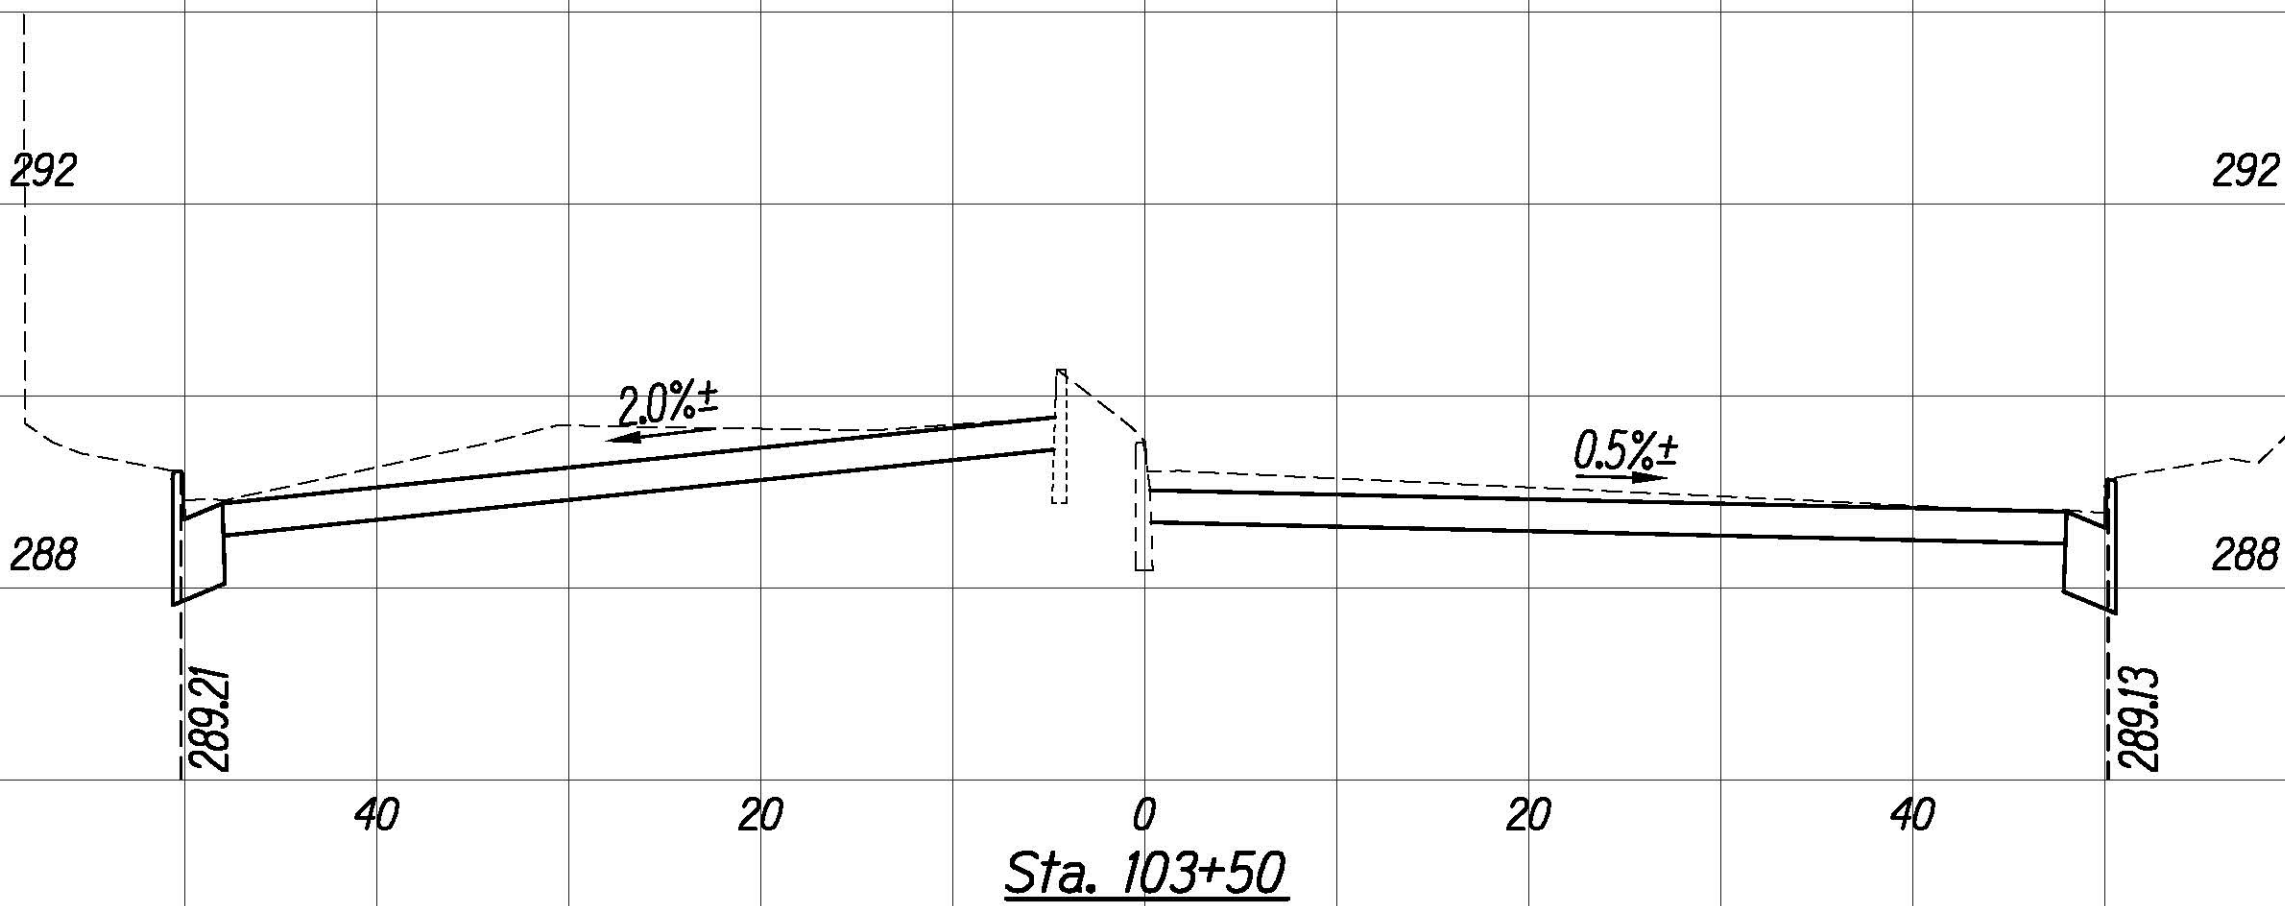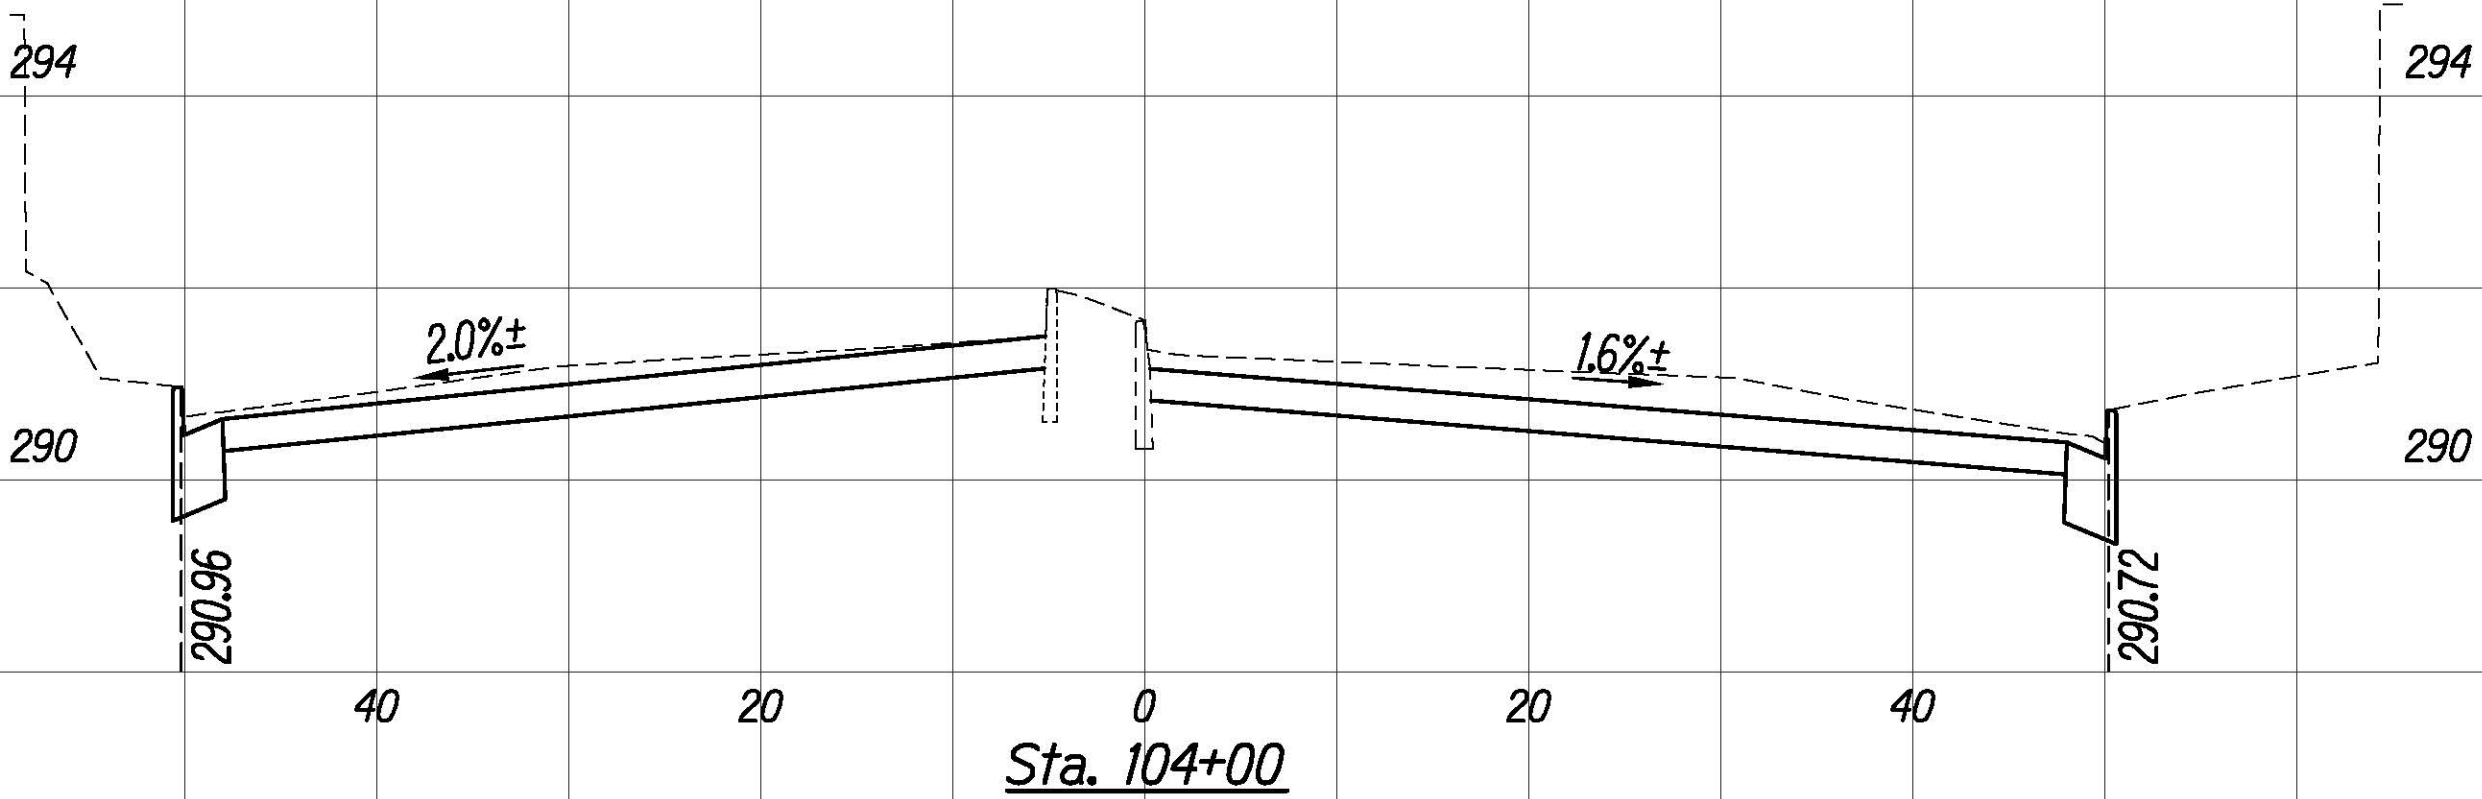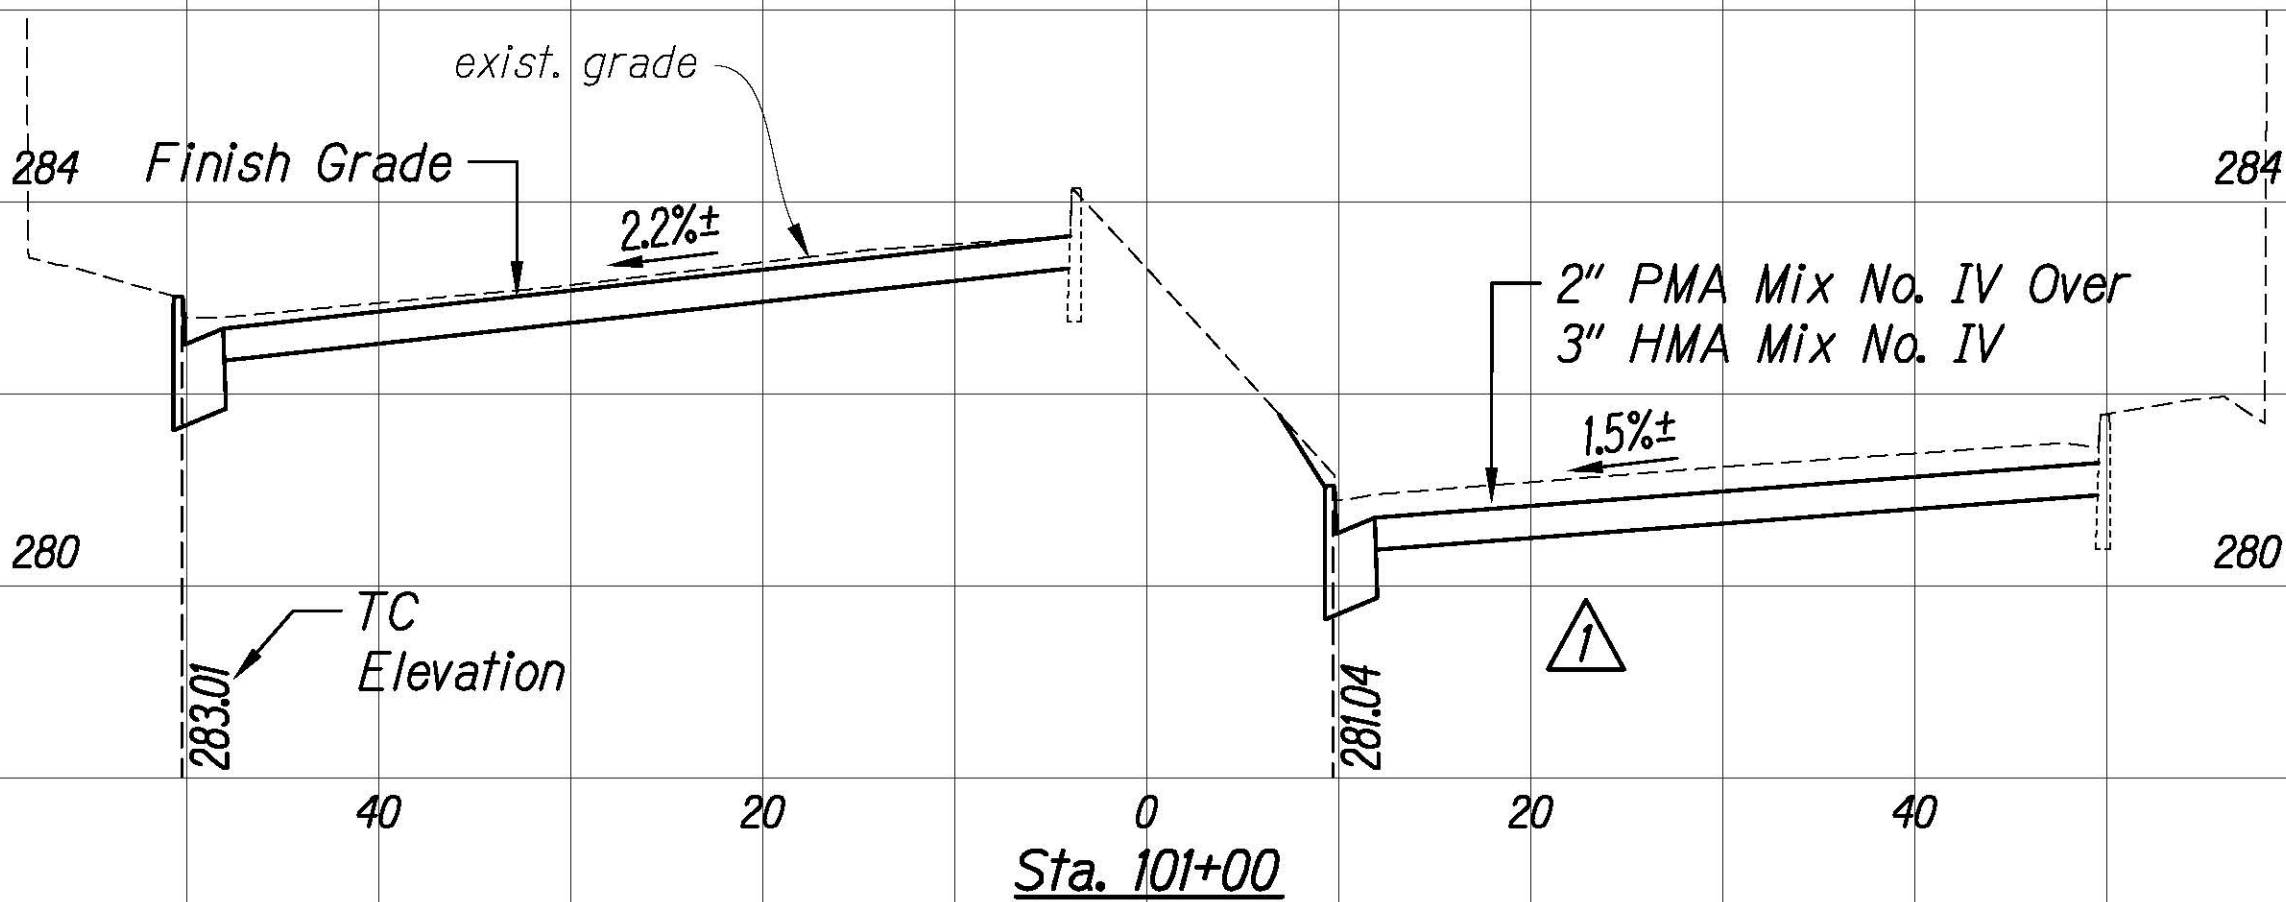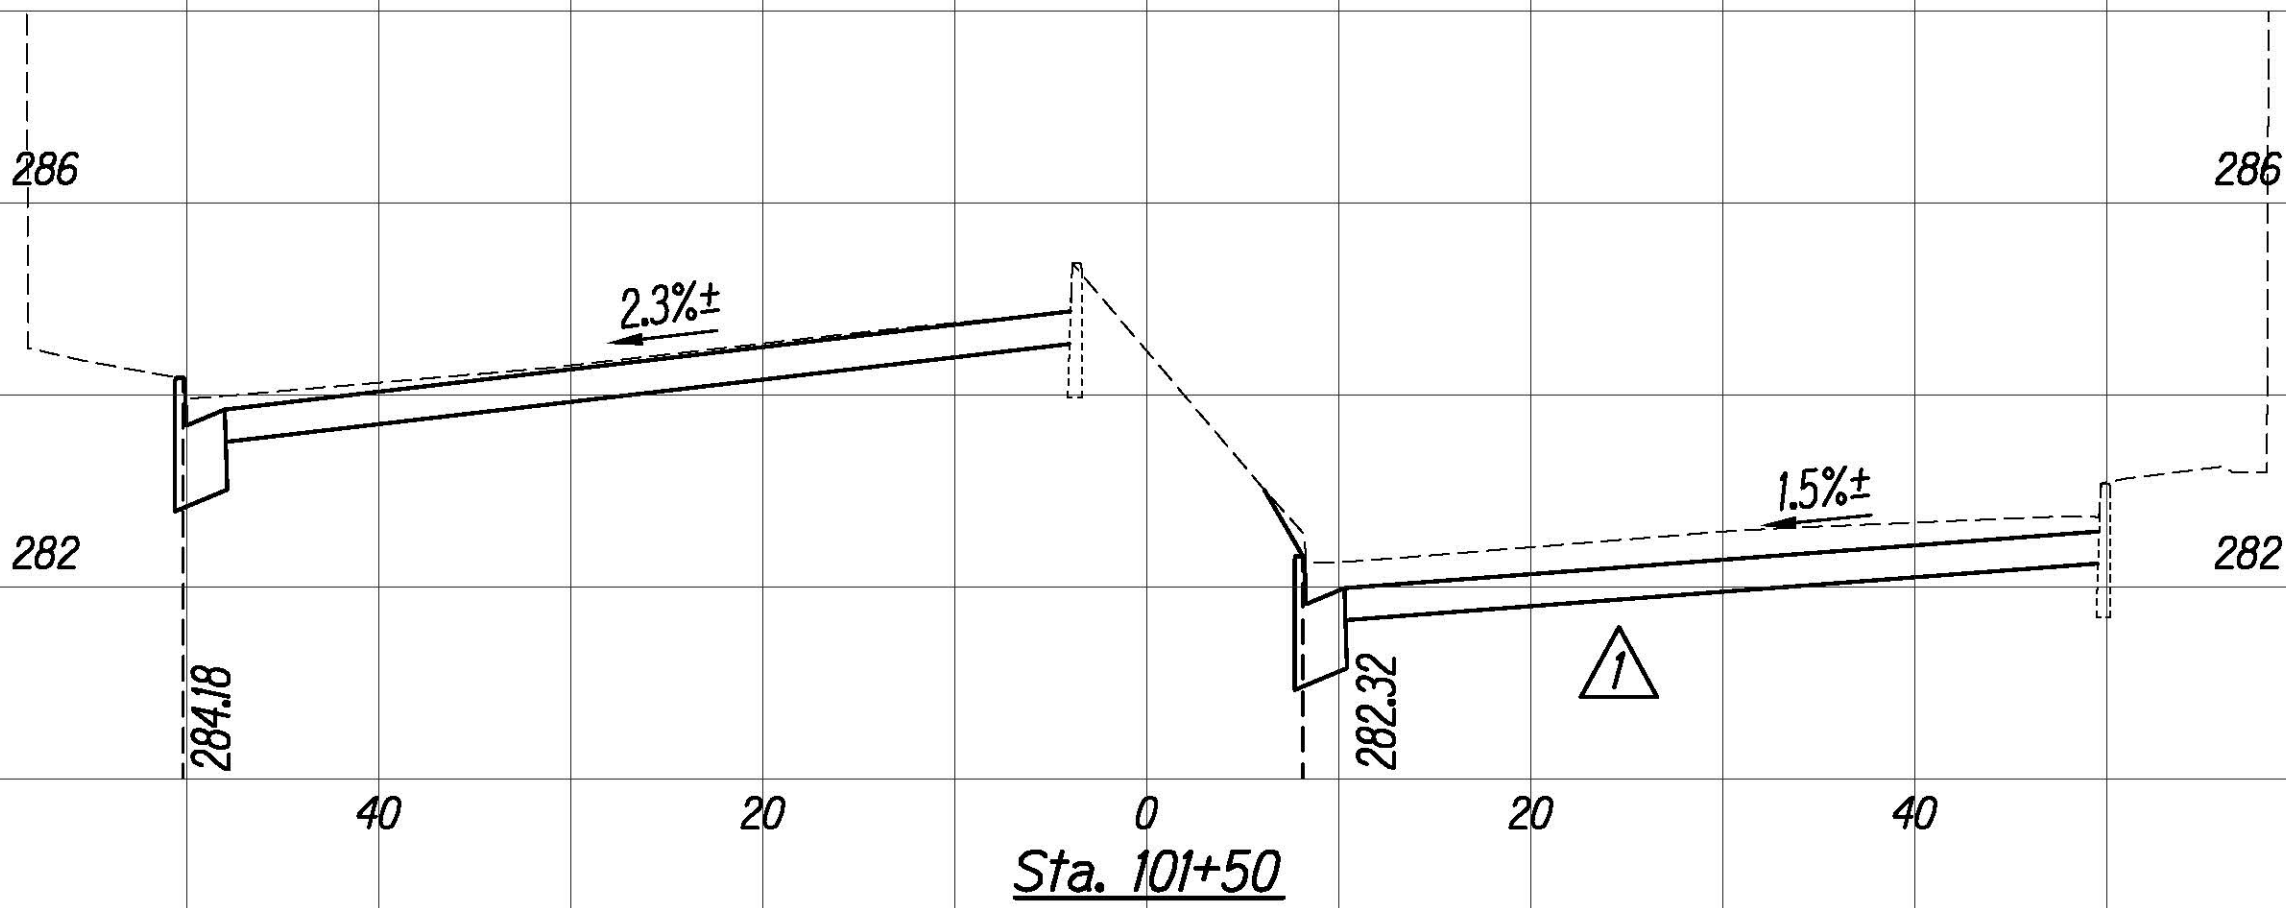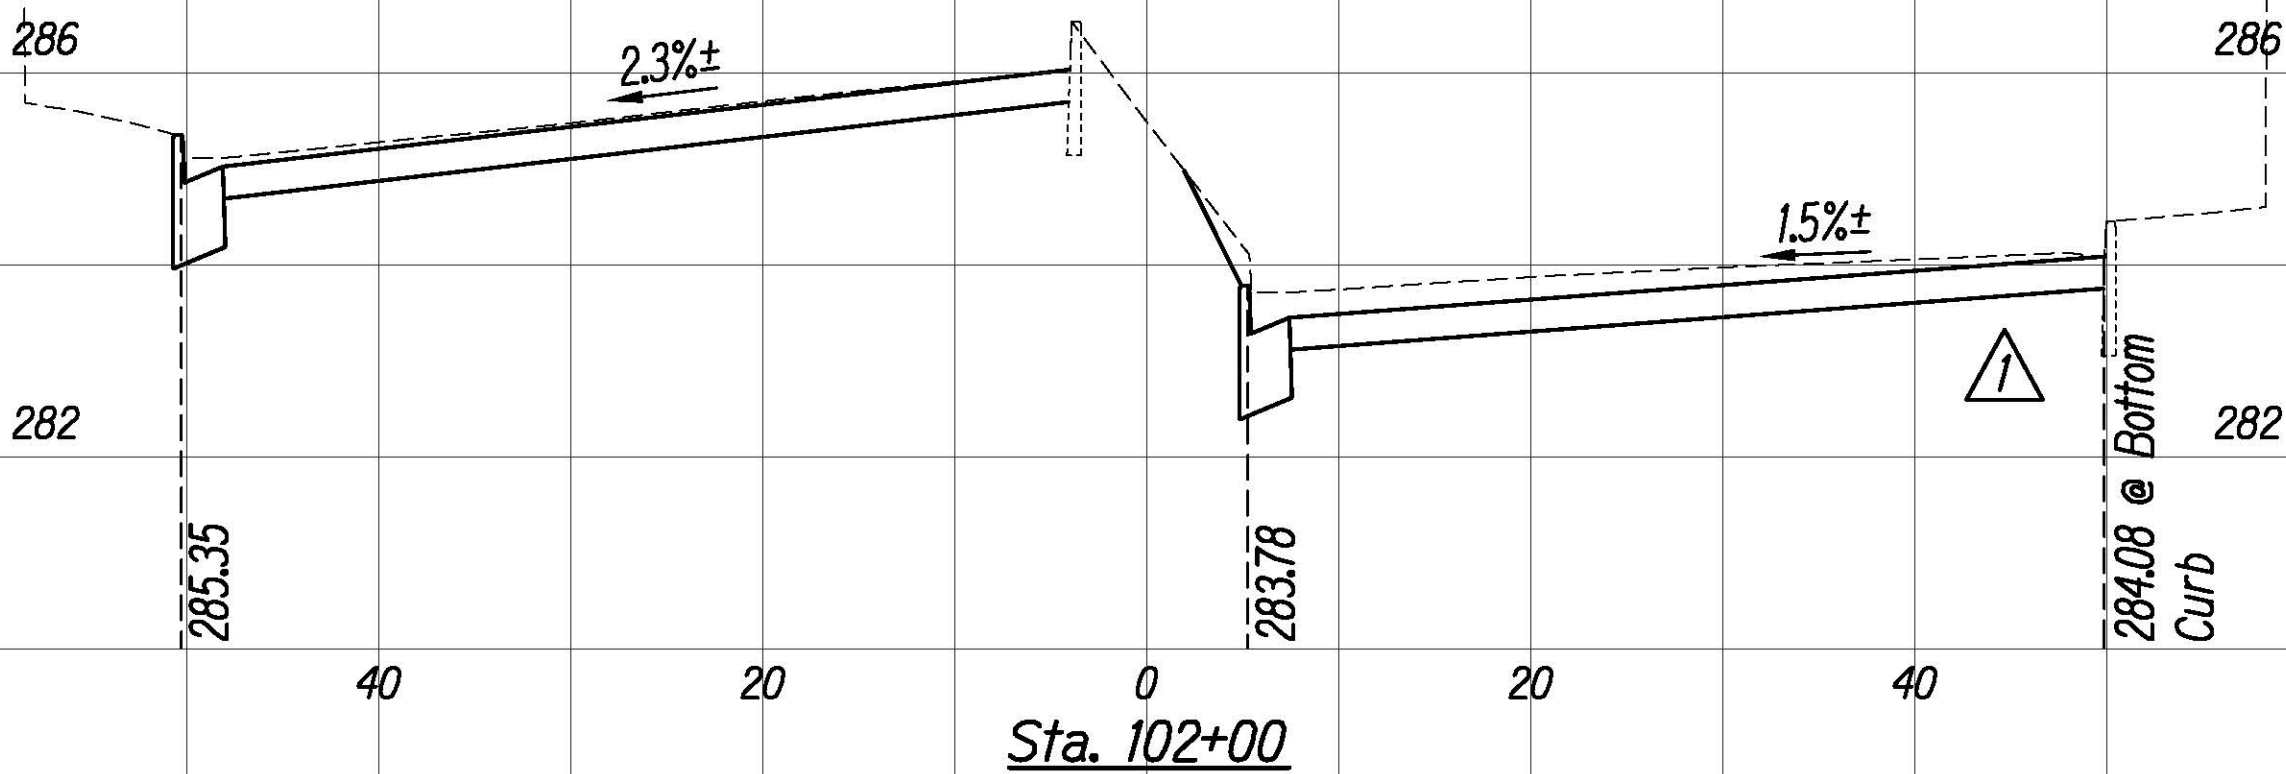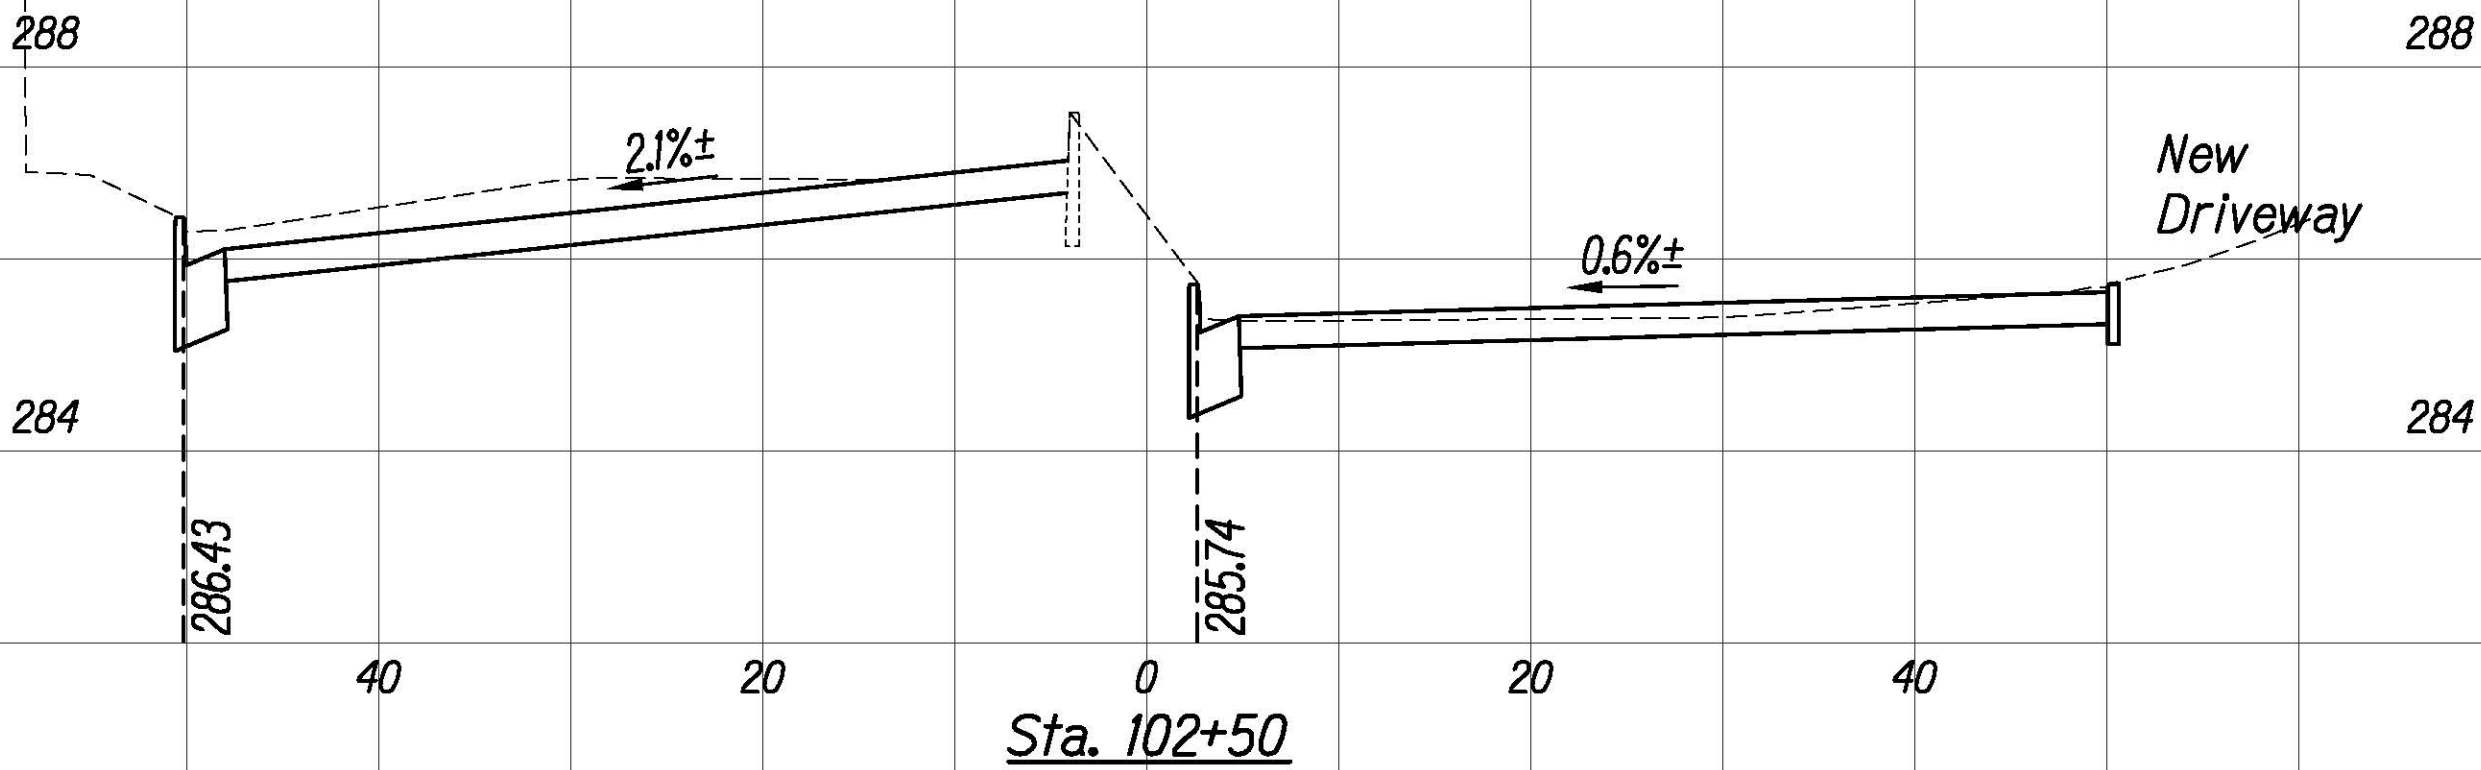

DATE	DESCRIPTION
8/24/20	Revised Elevations

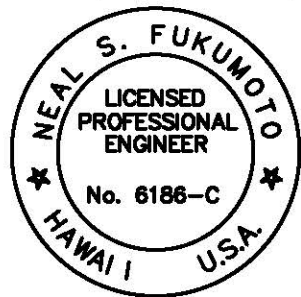

This work was prepared by me or under my supervision.
Exp. 04-30-22
Wesley R. Segawa & Associates, Inc.






Horiz. Scale: 1"=10'
Vert. Scale: 1"=2'

SURVEY PLOTTED BY	DATE
DRAWN BY	
TRACED BY	
NOTED BY	
QUANTITIES BY	
CHECKED BY	


FED. ROAD DIST. NO.	STATE	FED. AID PROJ. NO.	FISCAL YEAR	SHEET NO.	TOTAL SHEETS
HAWAII	HAW.	NH-061-1(036)	2020	ADD. 148	238

Notes:


- Full Pavement Reconstruction areas not shown in cross sections. See Roadway Plans for locations and quantities.
- Elevation Hold Points are at top of curbs and/or curb and gutters unless otherwise noted.

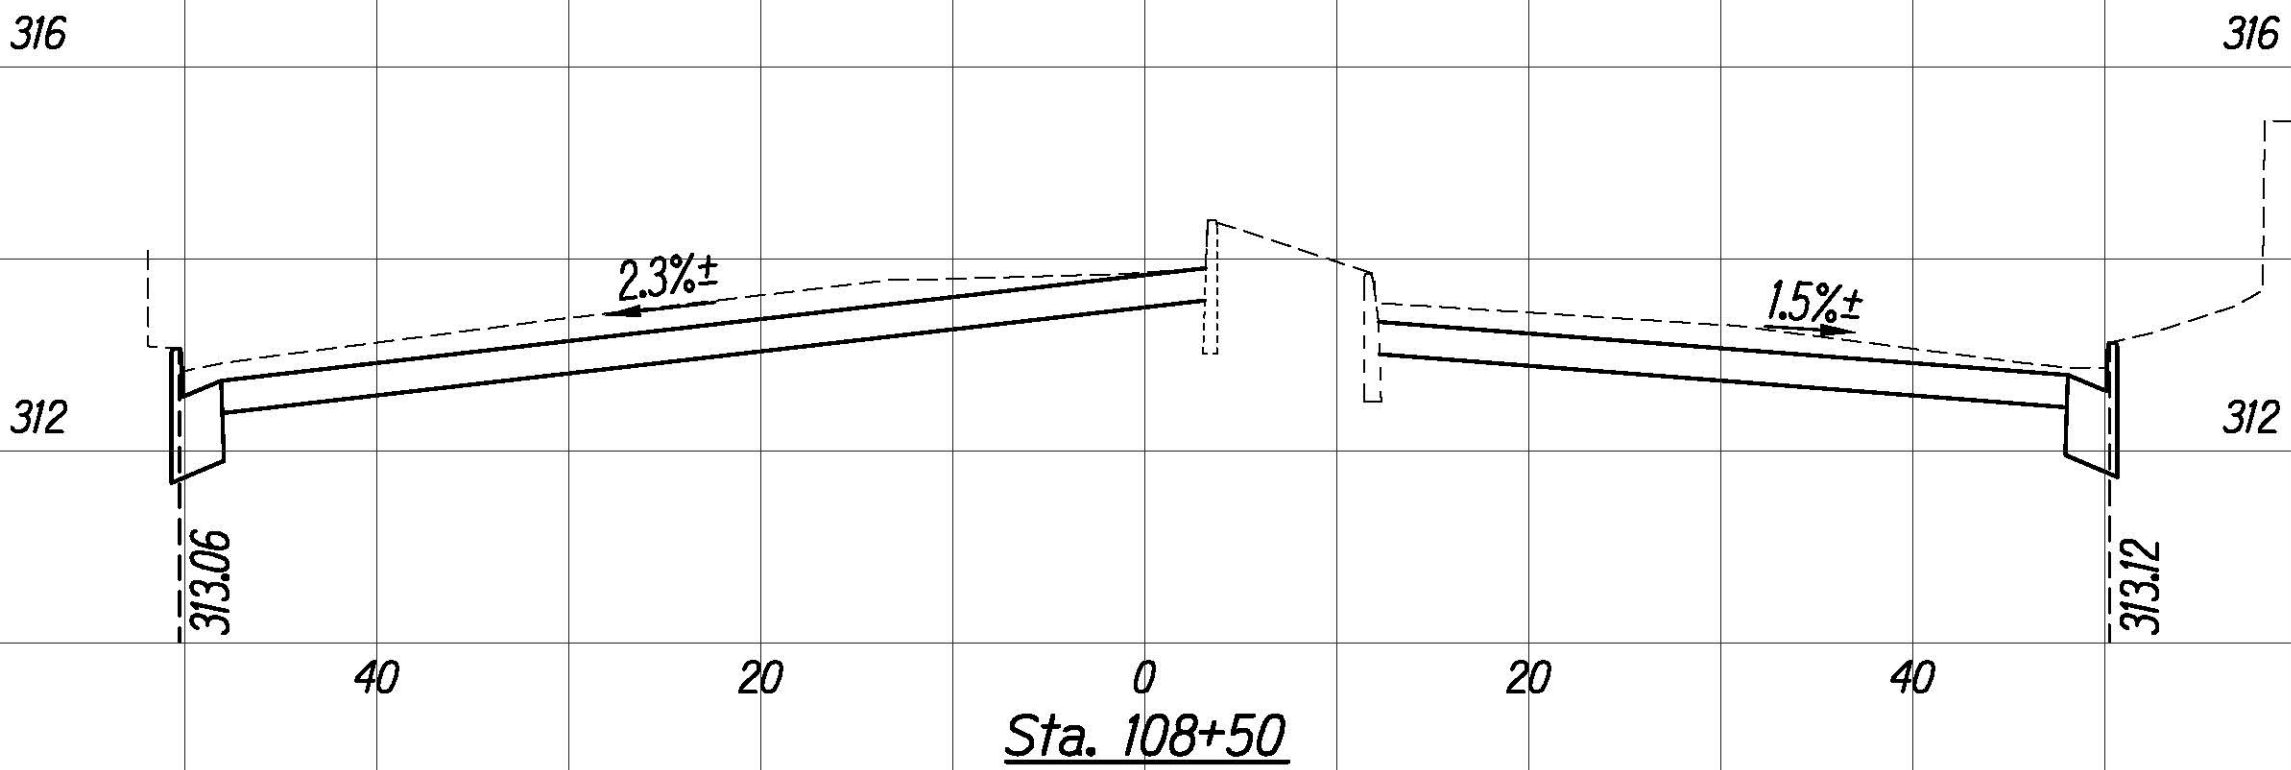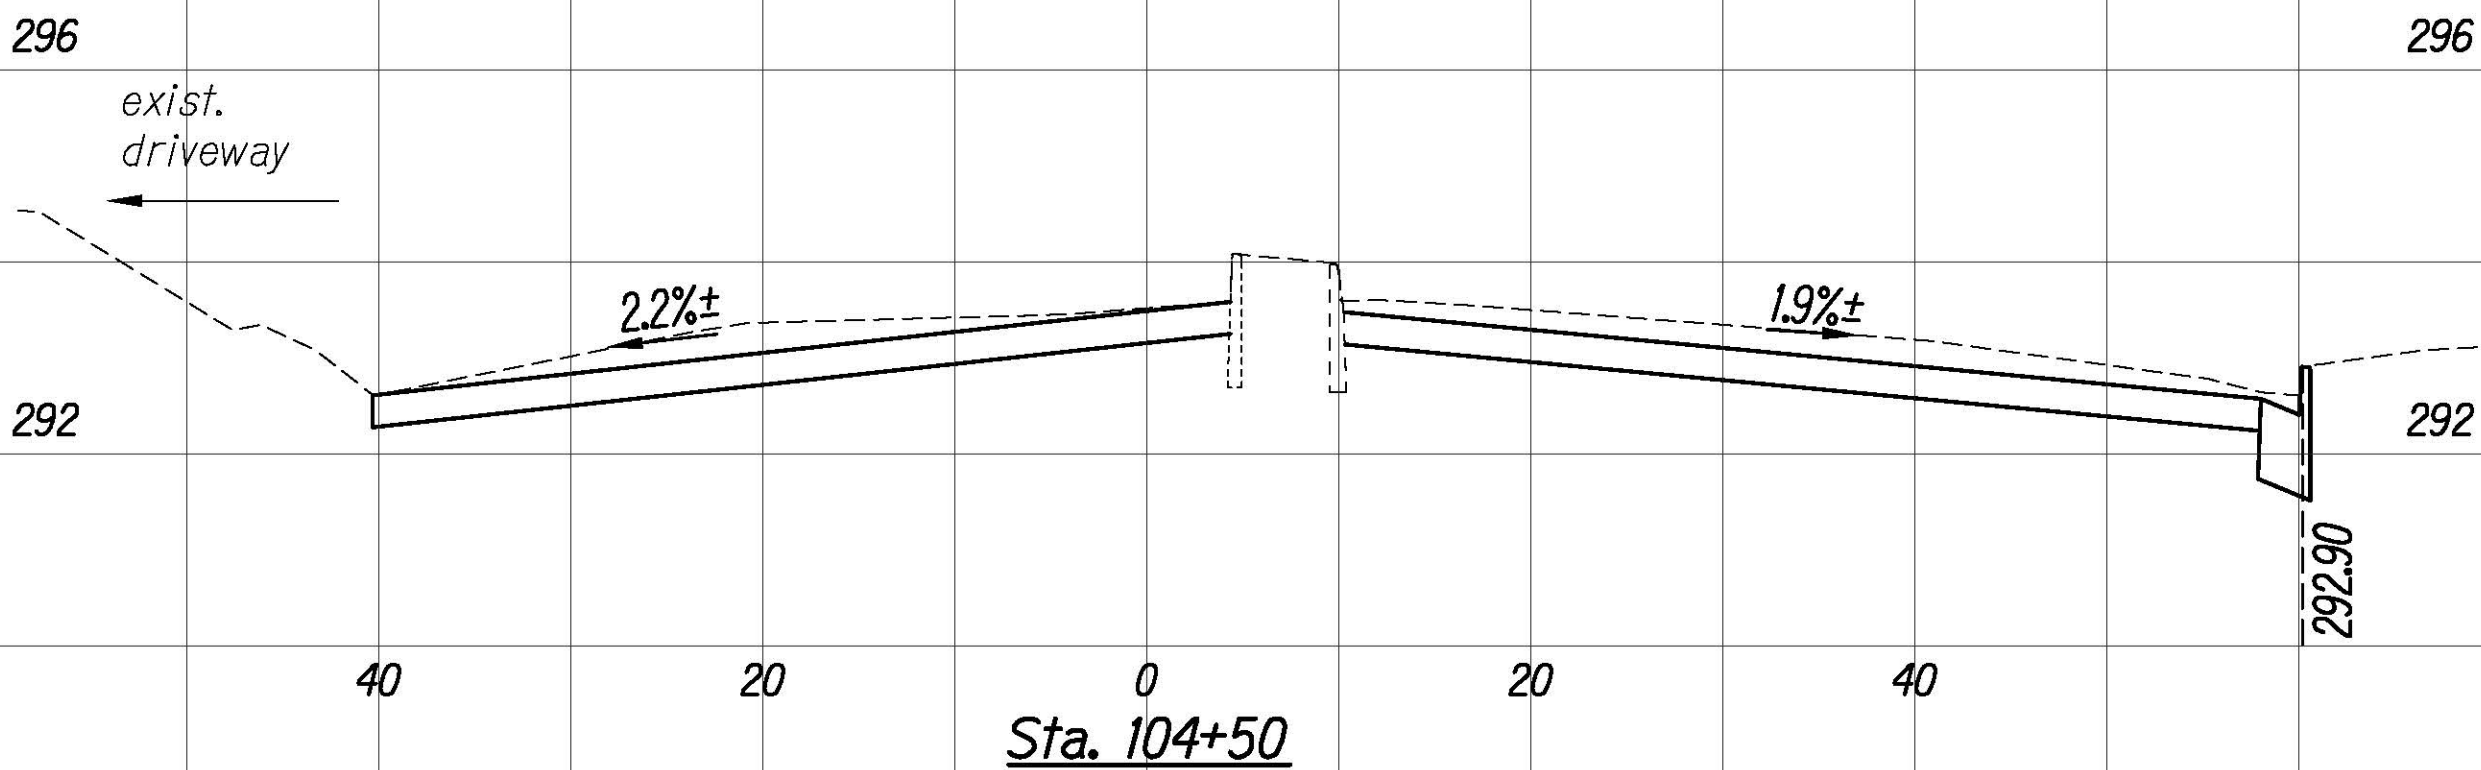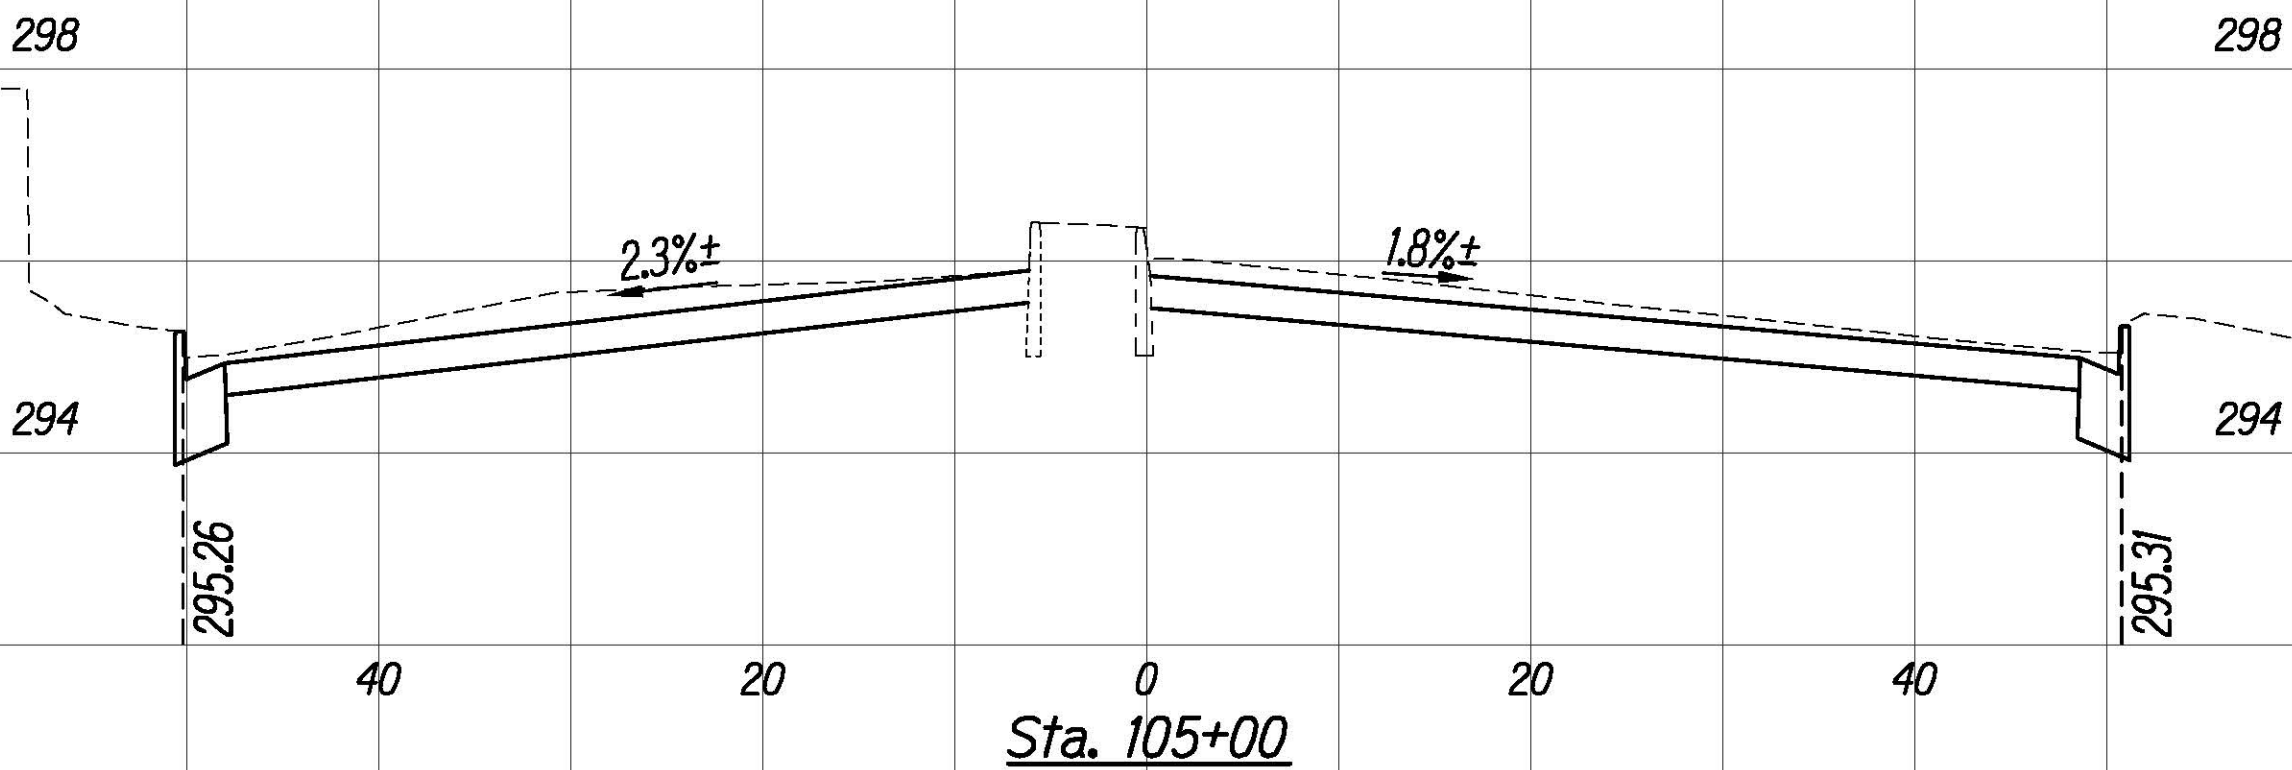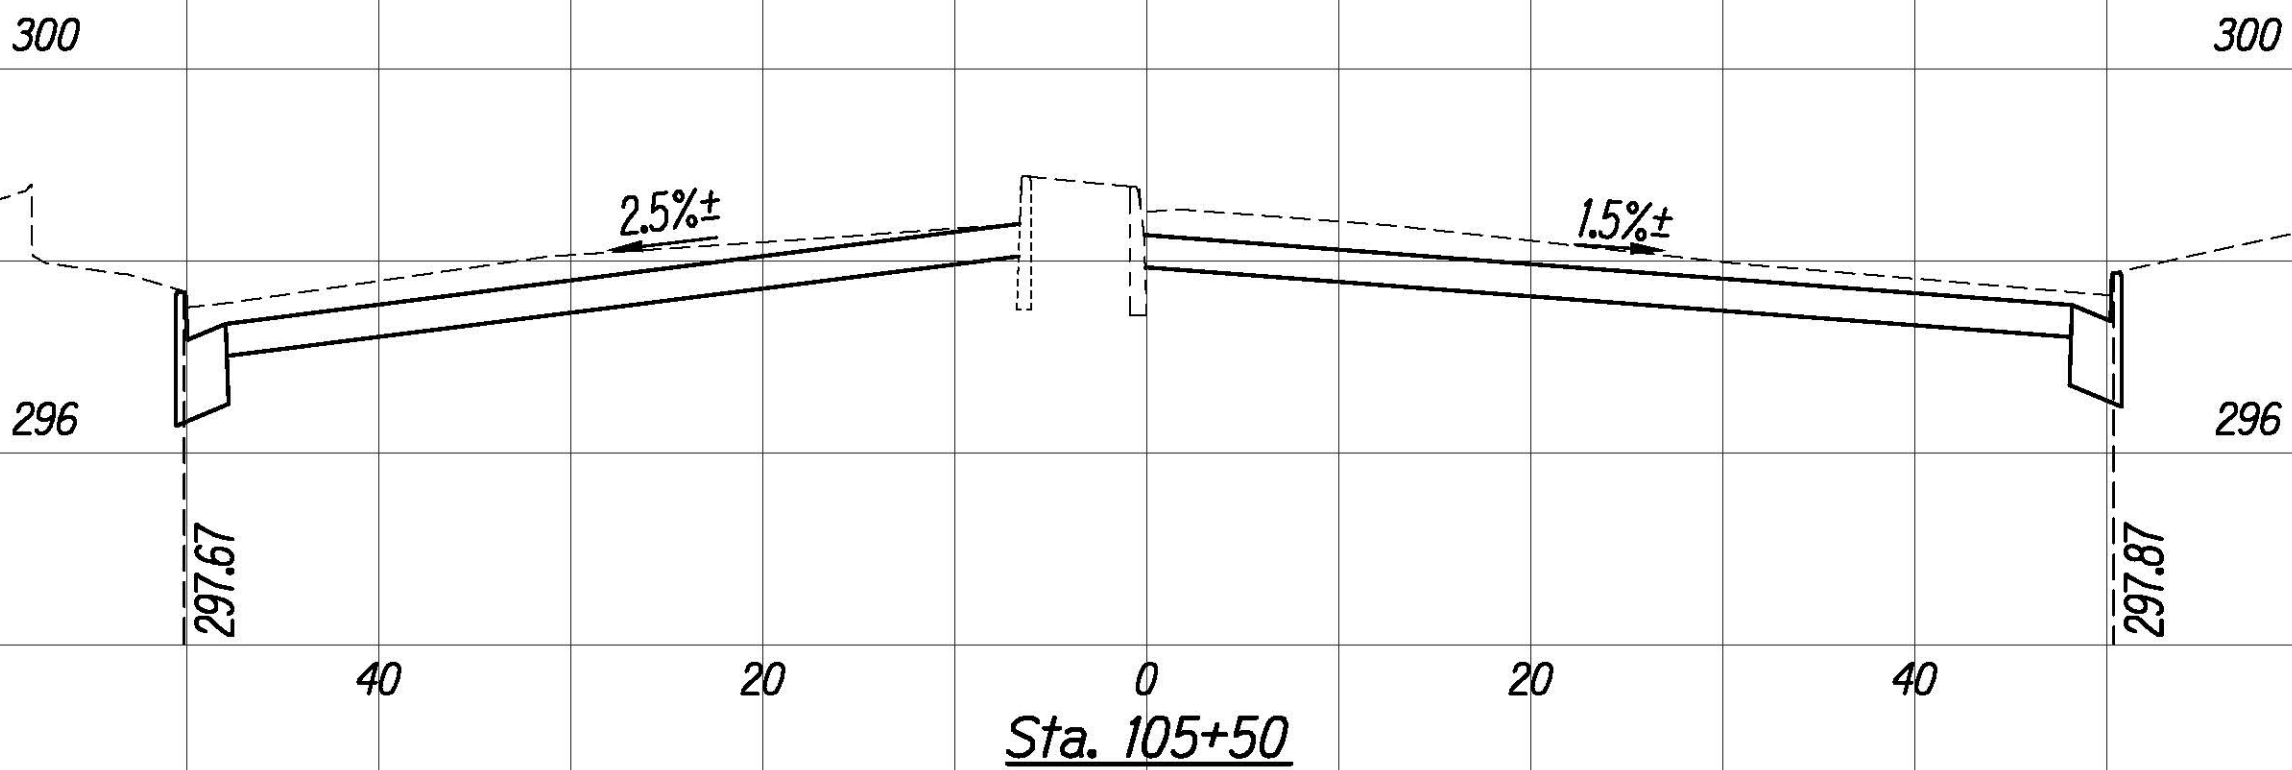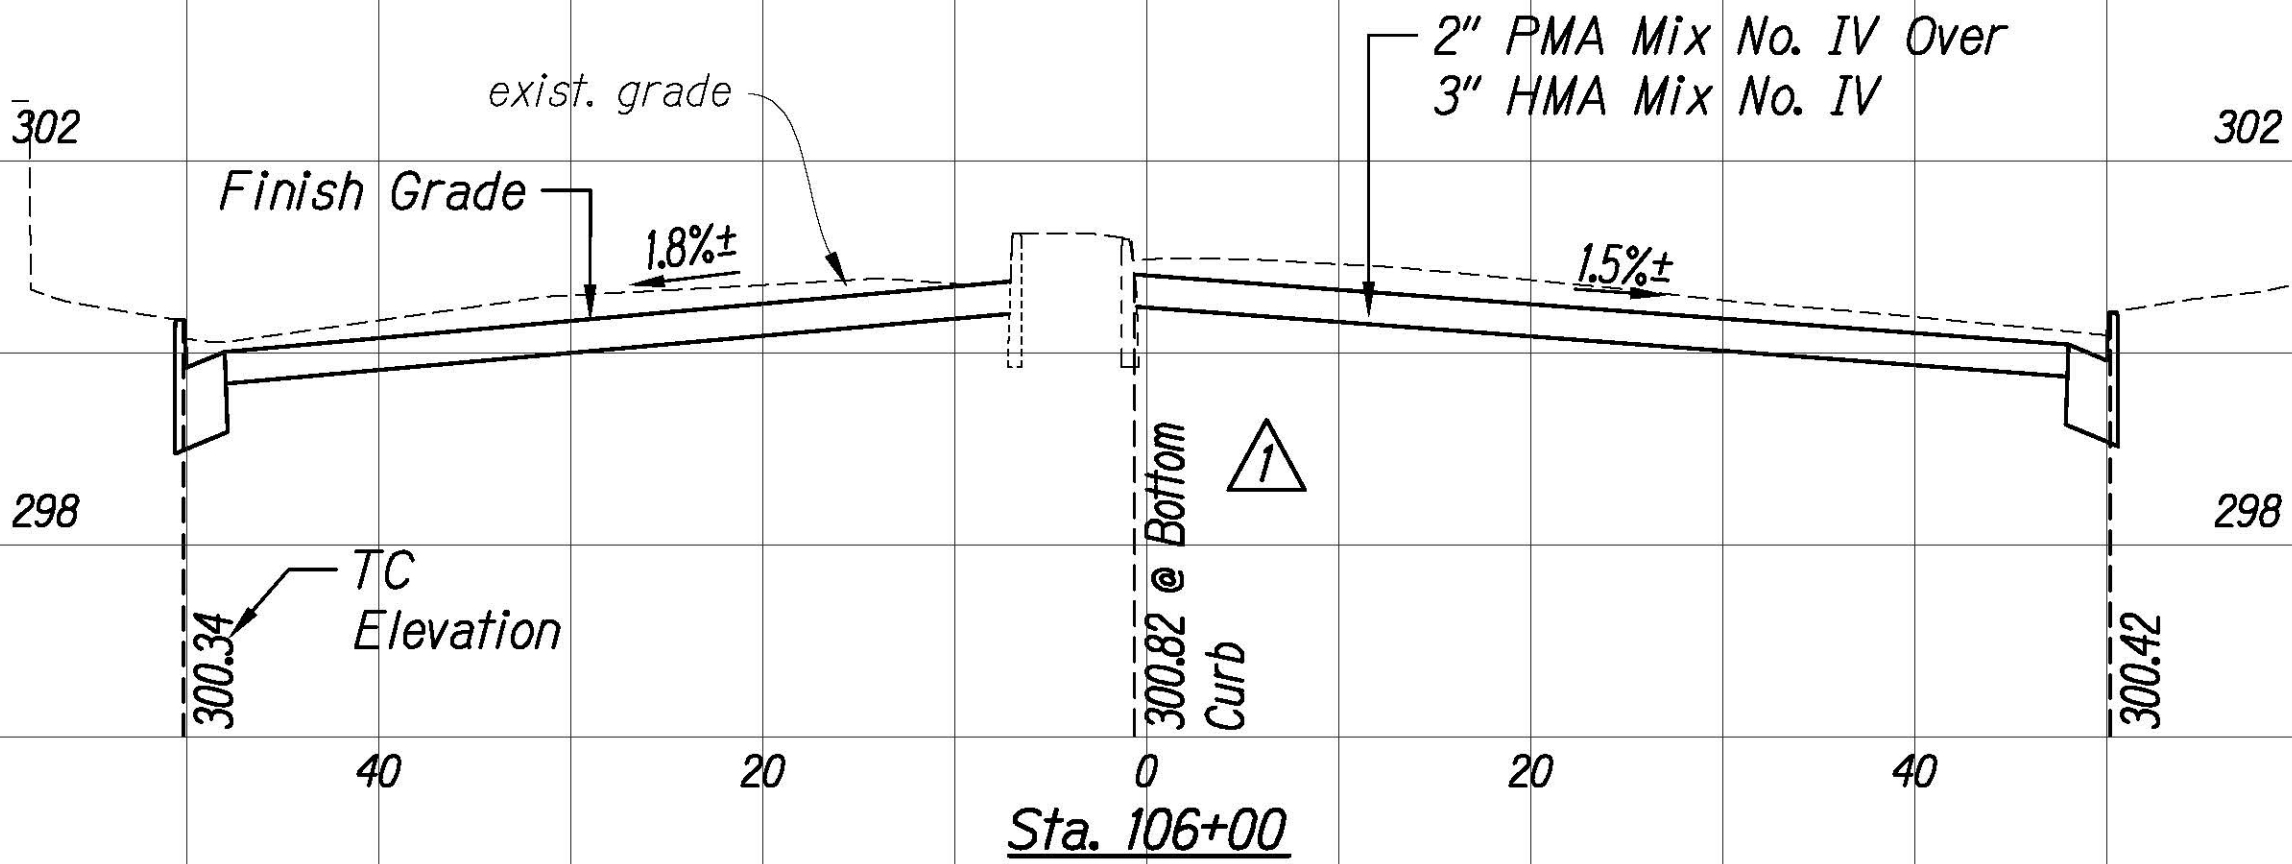

Ahi Pl / Laimi Rd Intersection

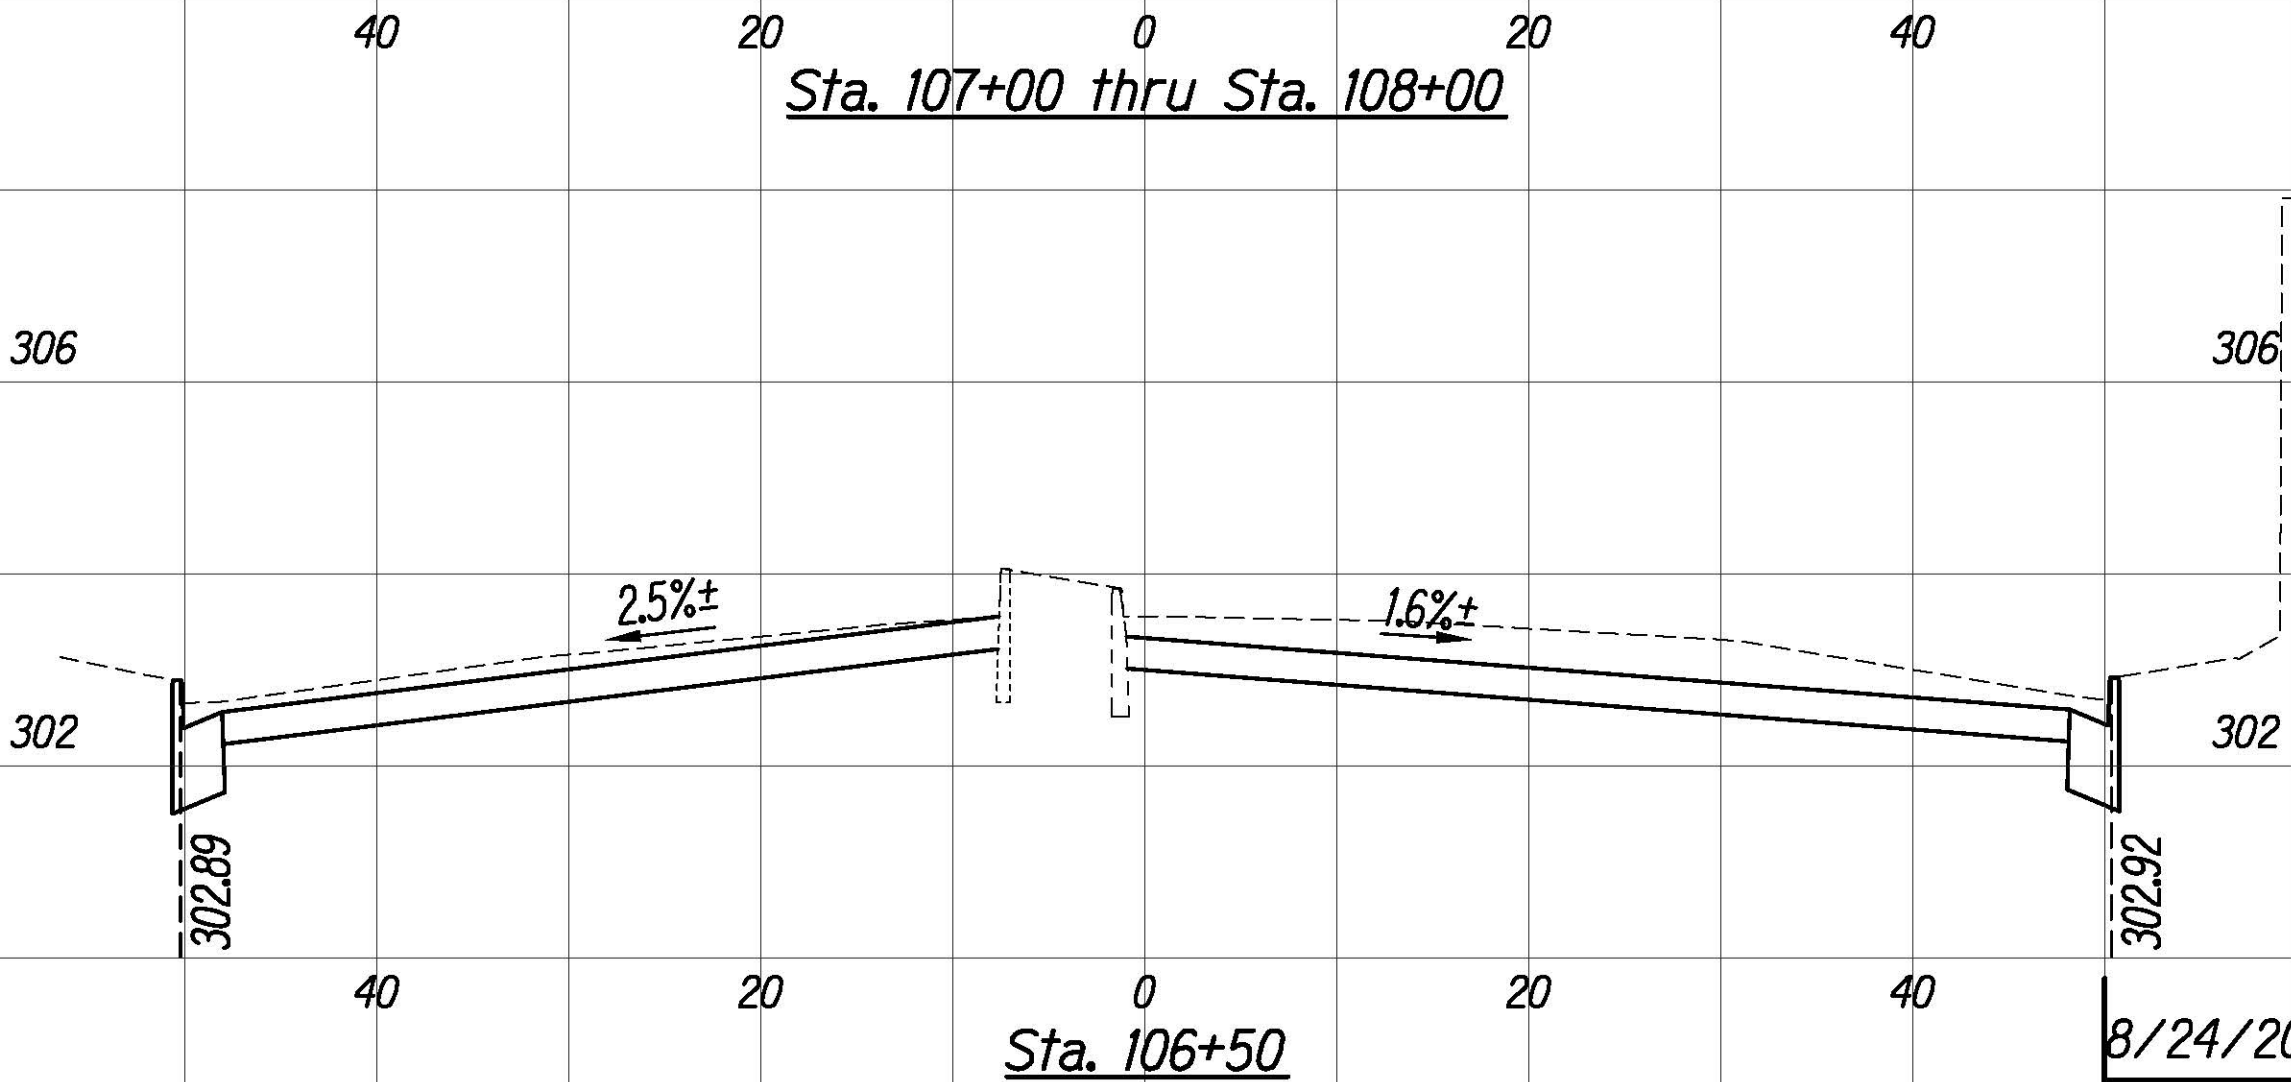

8/24/20	Revised Elevations
DATE	DESCRIPTION

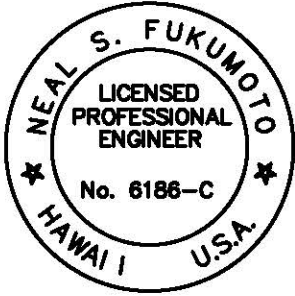








This work was prepared by me
 or under my supervision.
 Exp. 04-30-22
 Neil S. Fukunoto
 Wesley R. Segawa & Associates, Inc.

Horiz. Scale: 1"=10'
 10' 0 10' 20'
 Vert. Scale: 1"=2'
 2' 0 2' 4'

SURVEY PLOTTED BY	DATE
DRAWN BY	
TRACED BY	
NOTED BY	
QUANTITIES BY	
CHECKED BY	
ORIGINAL PLAN	
NOTE BOOK	
N ₂	


FED. ROAD DIST. NO.	STATE	FED. AID PROJ. NO.	FISCAL YEAR	SHEET NO.	TOTAL SHEETS
HAWAII	HAW.	NH-061-1(036)	2020	149	238

- Notes:
1. Full Pavement Reconstruction areas not shown in cross sections. See Roadway Plans for locations and quantities.
 2. Elevation Hold Points are at top of curbs and/or curb and gutters unless otherwise noted.

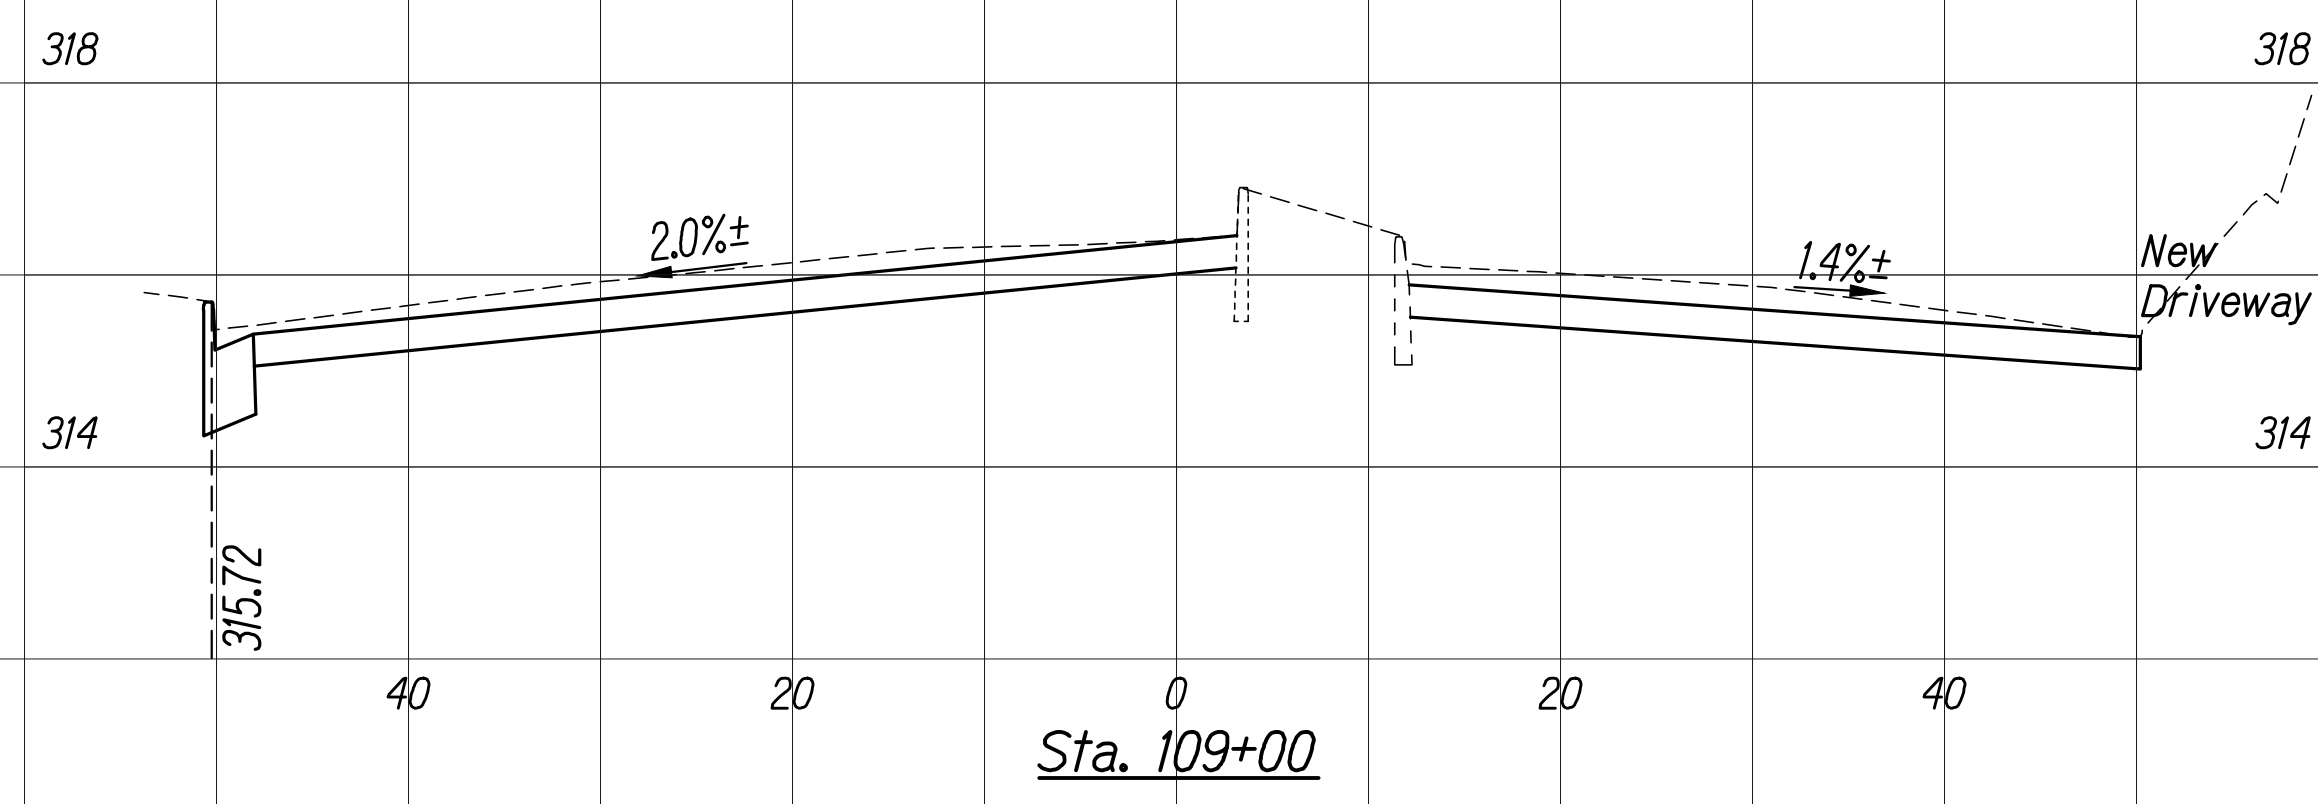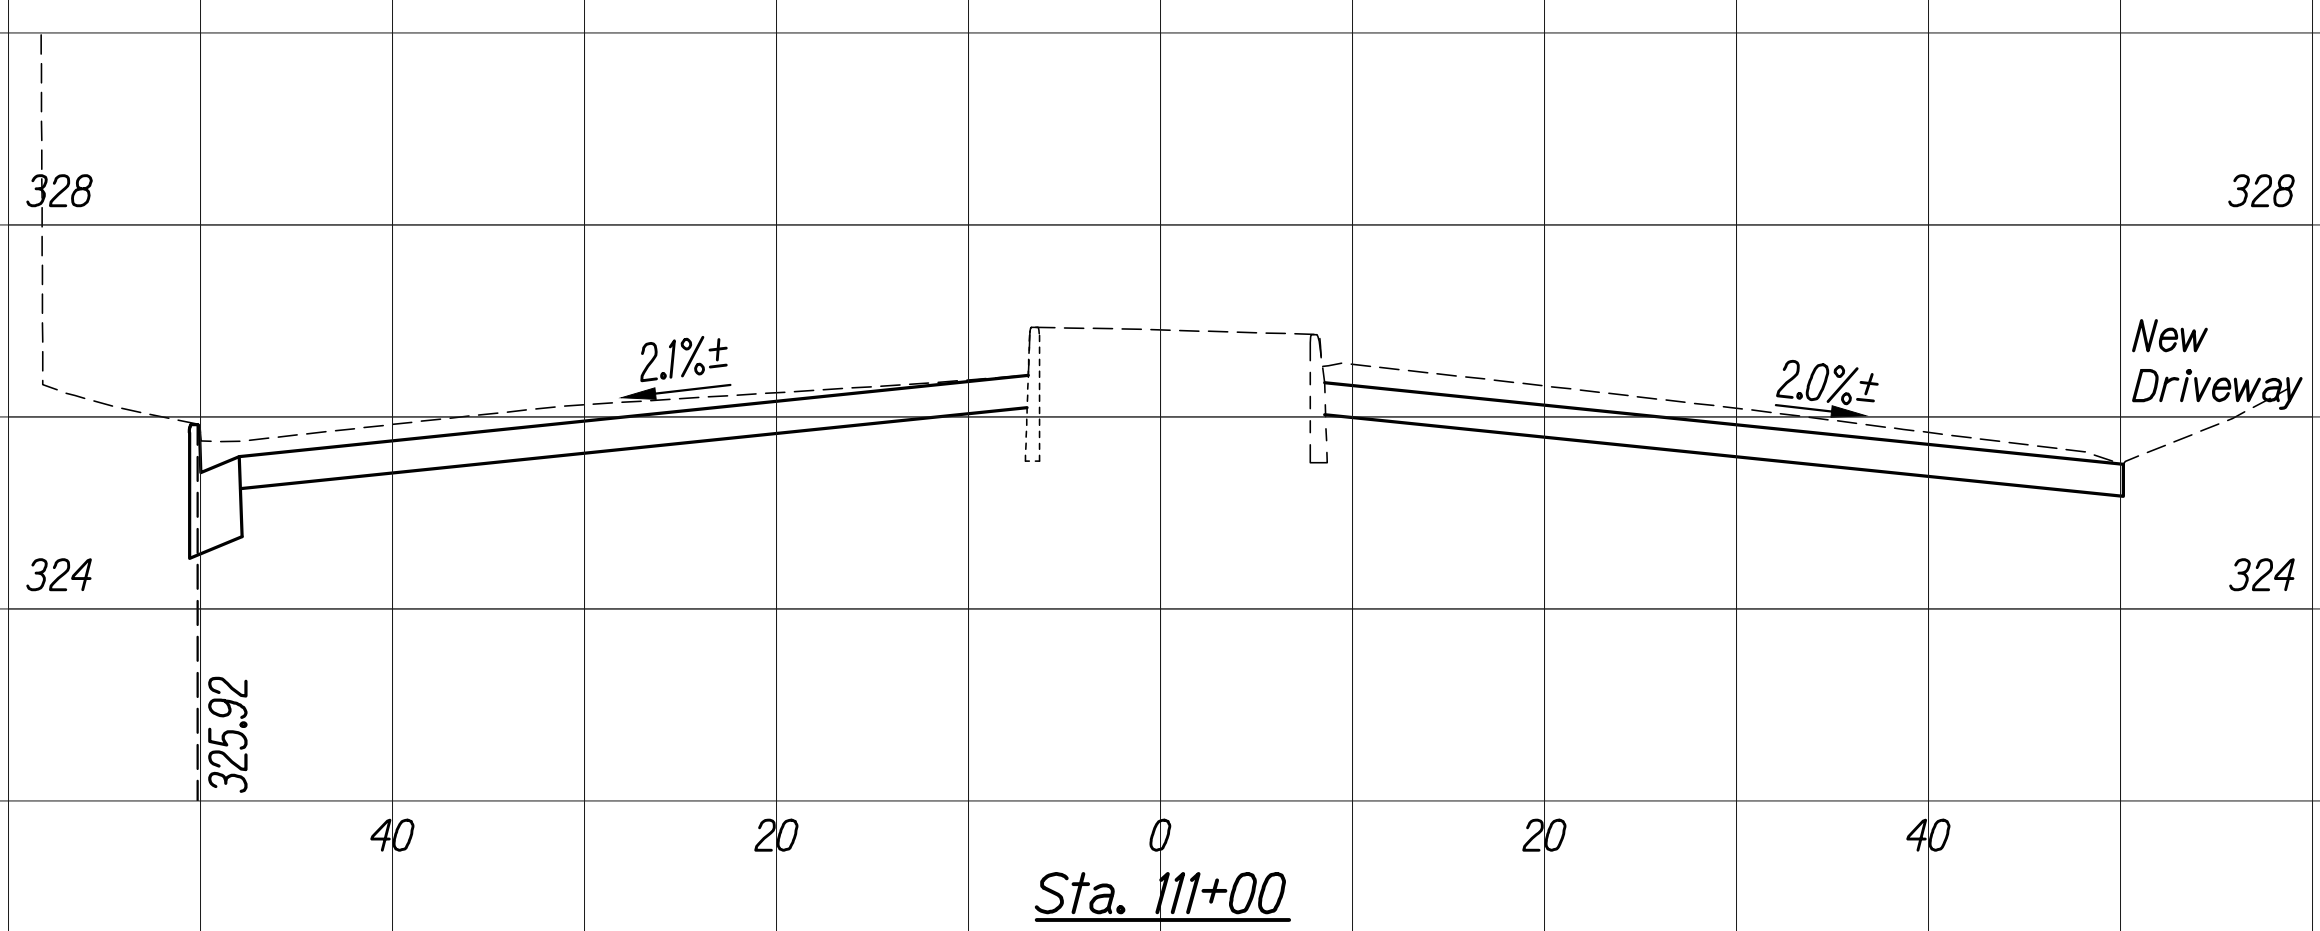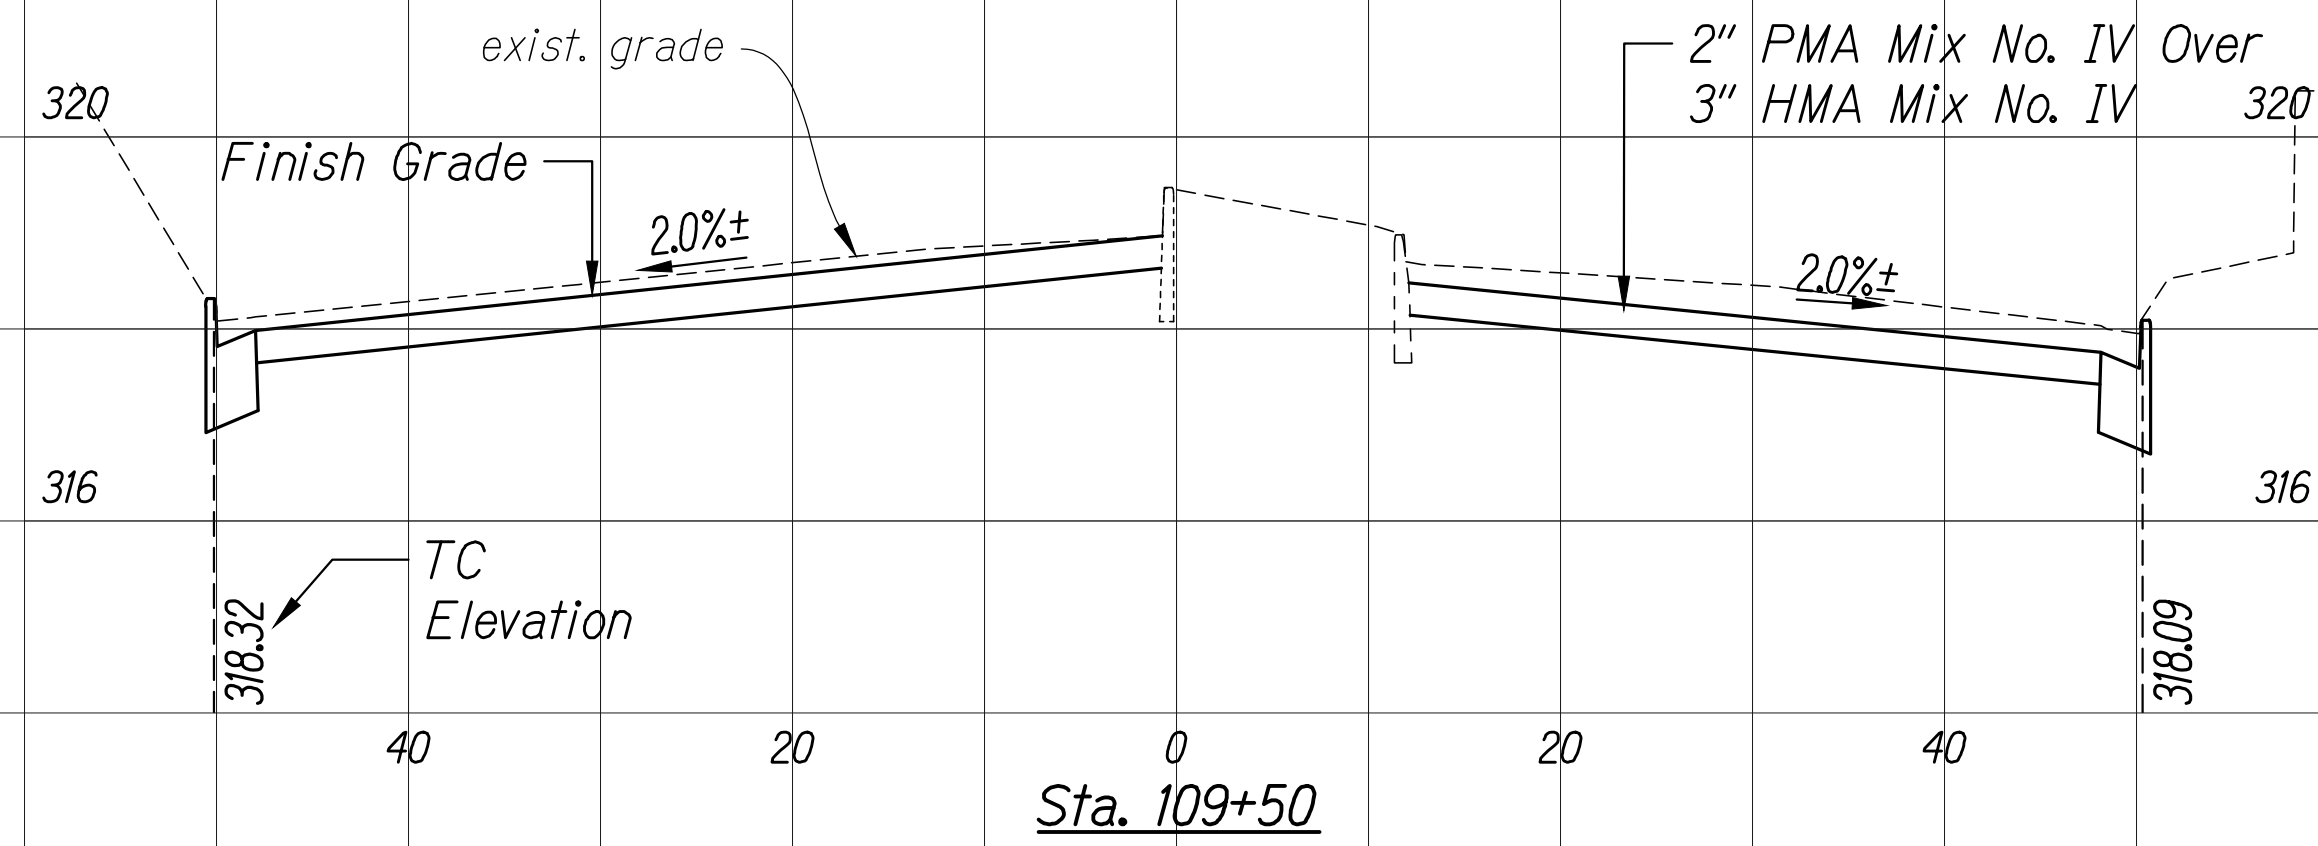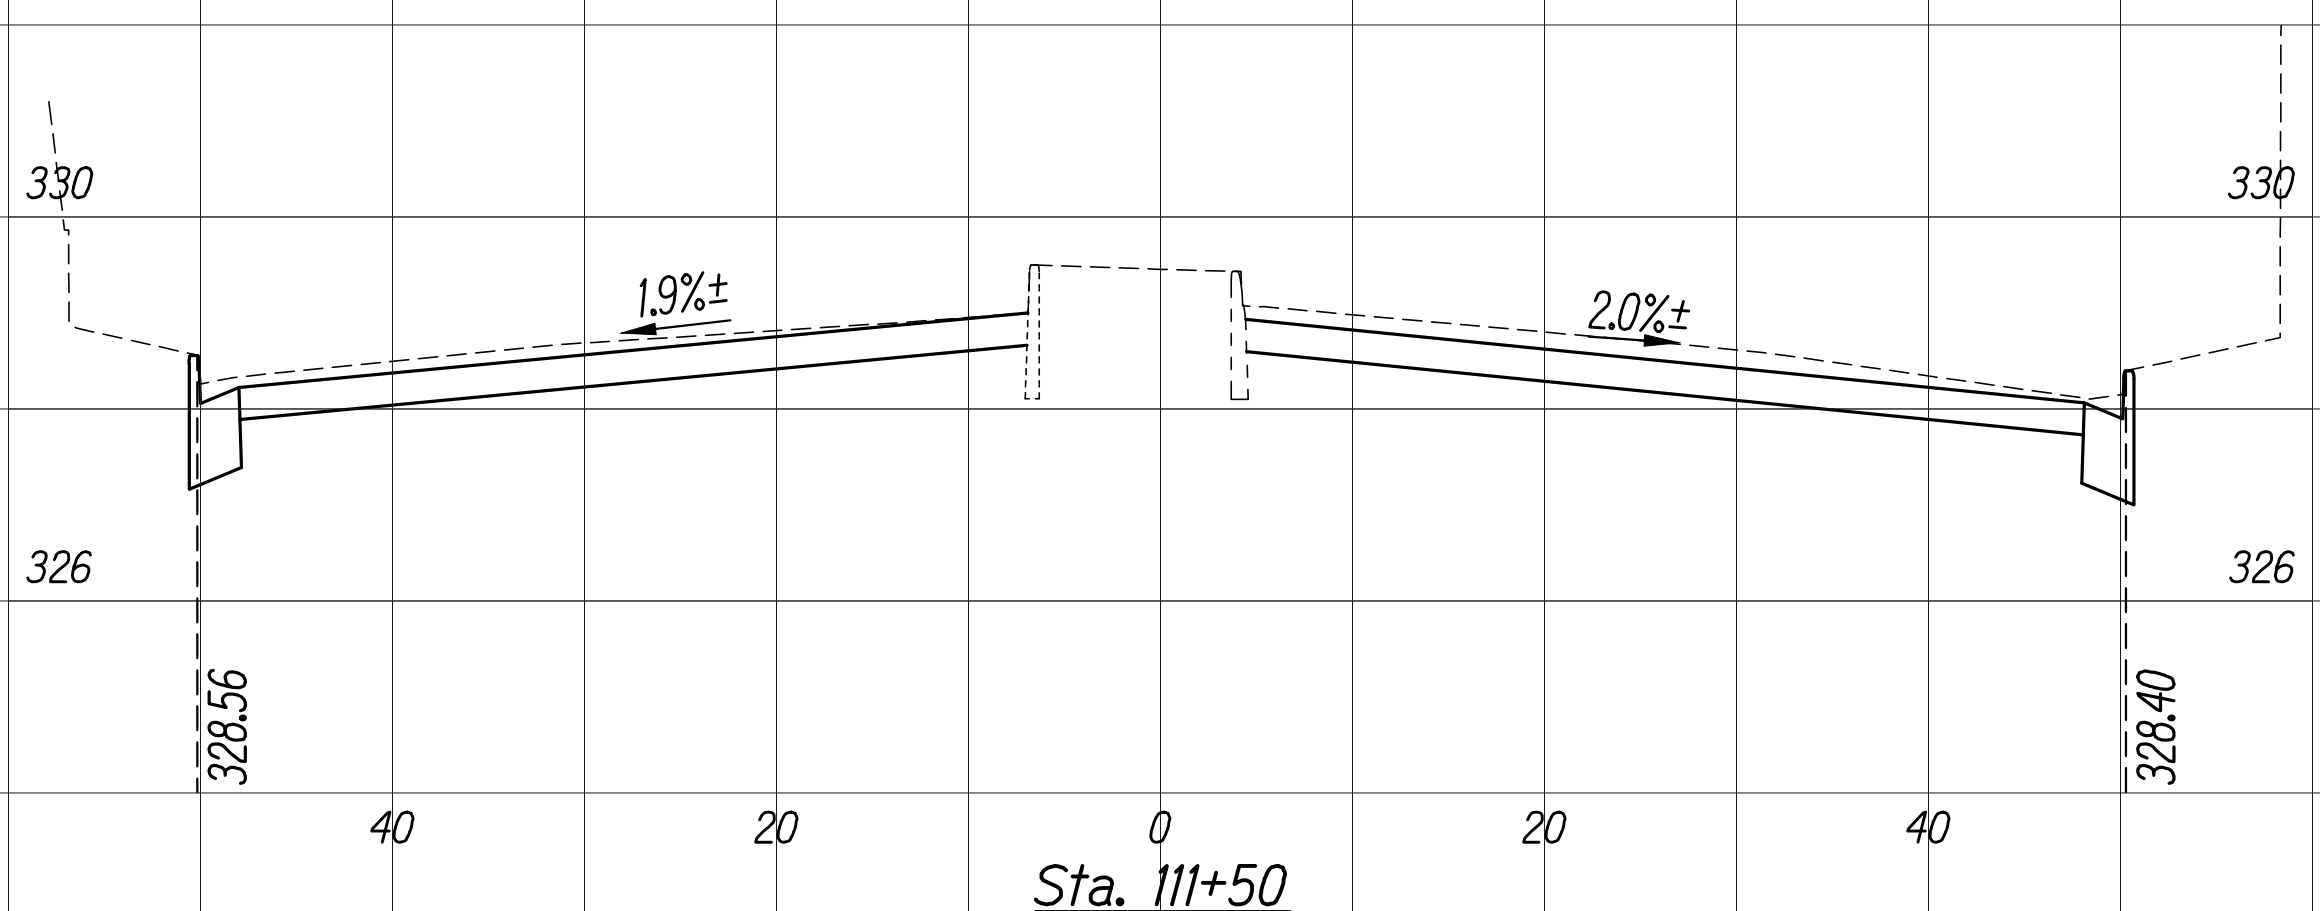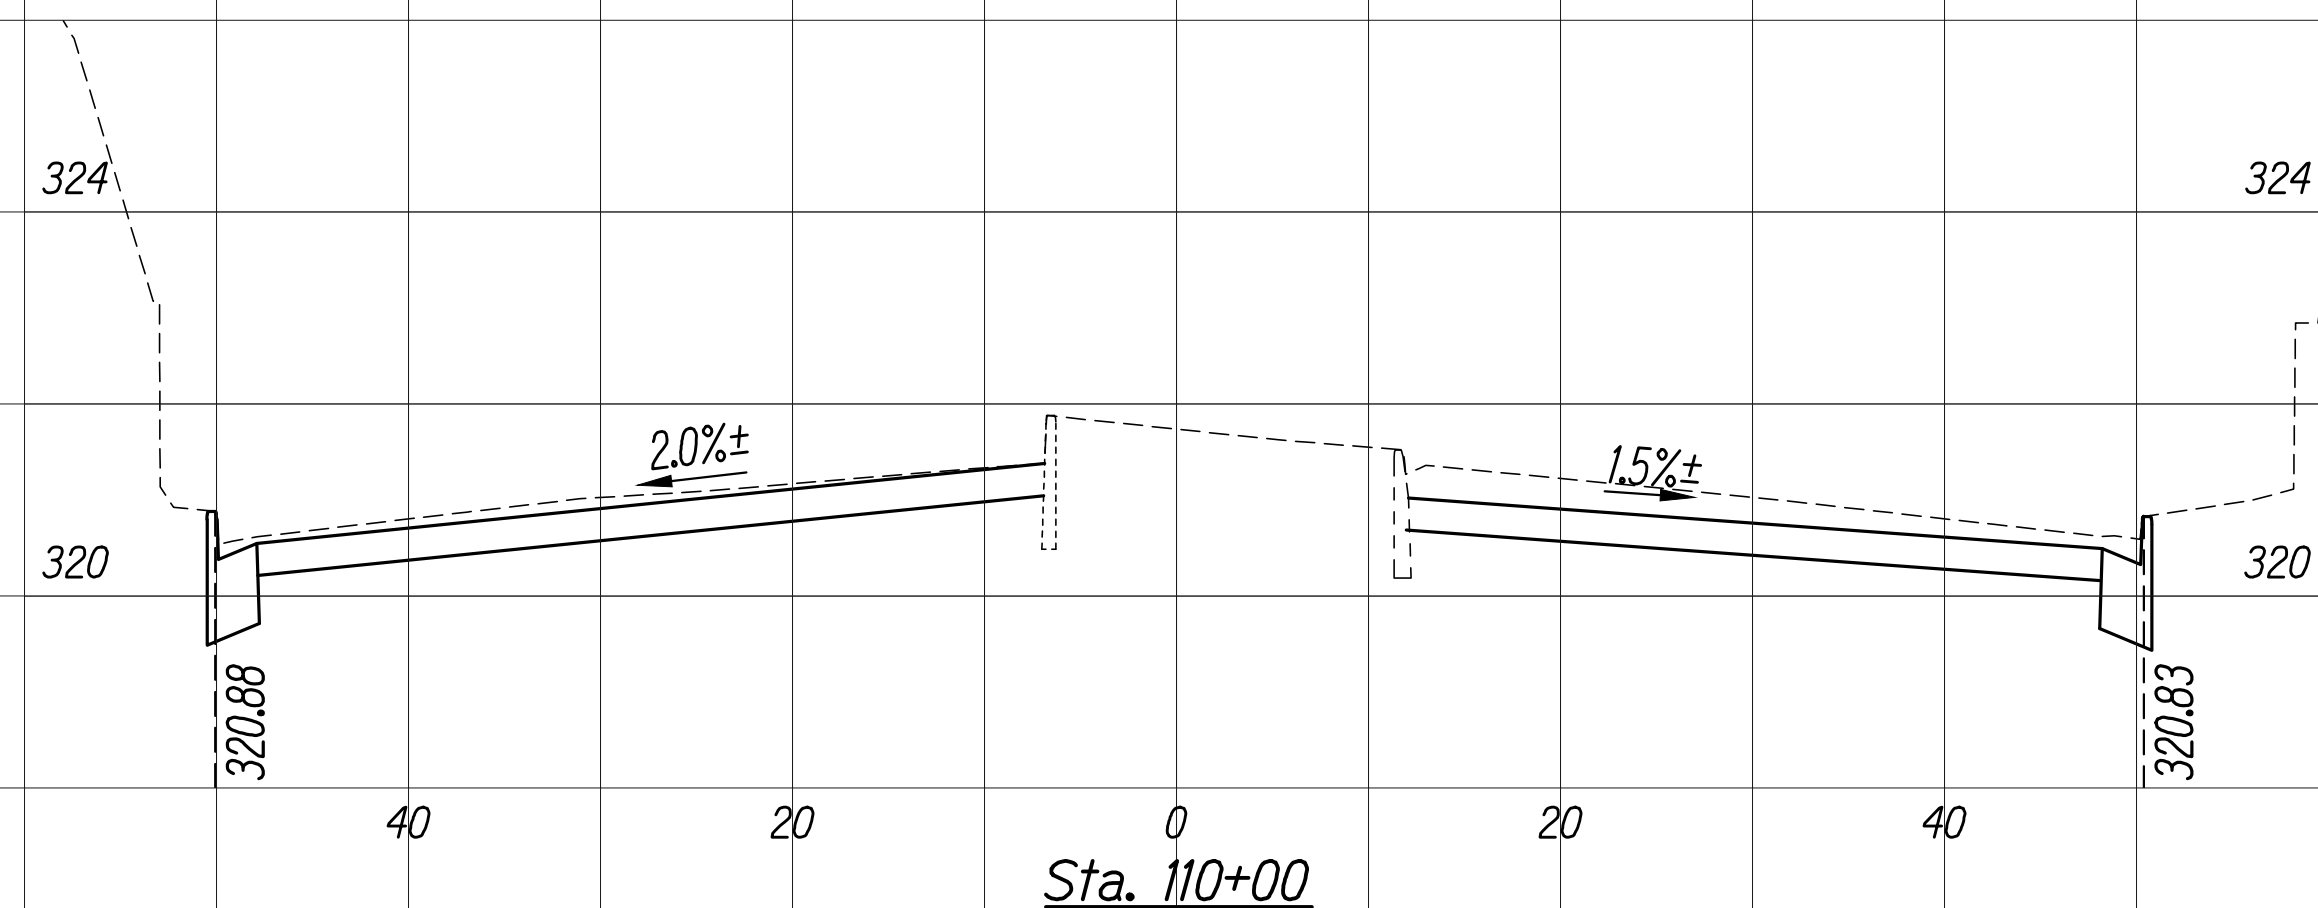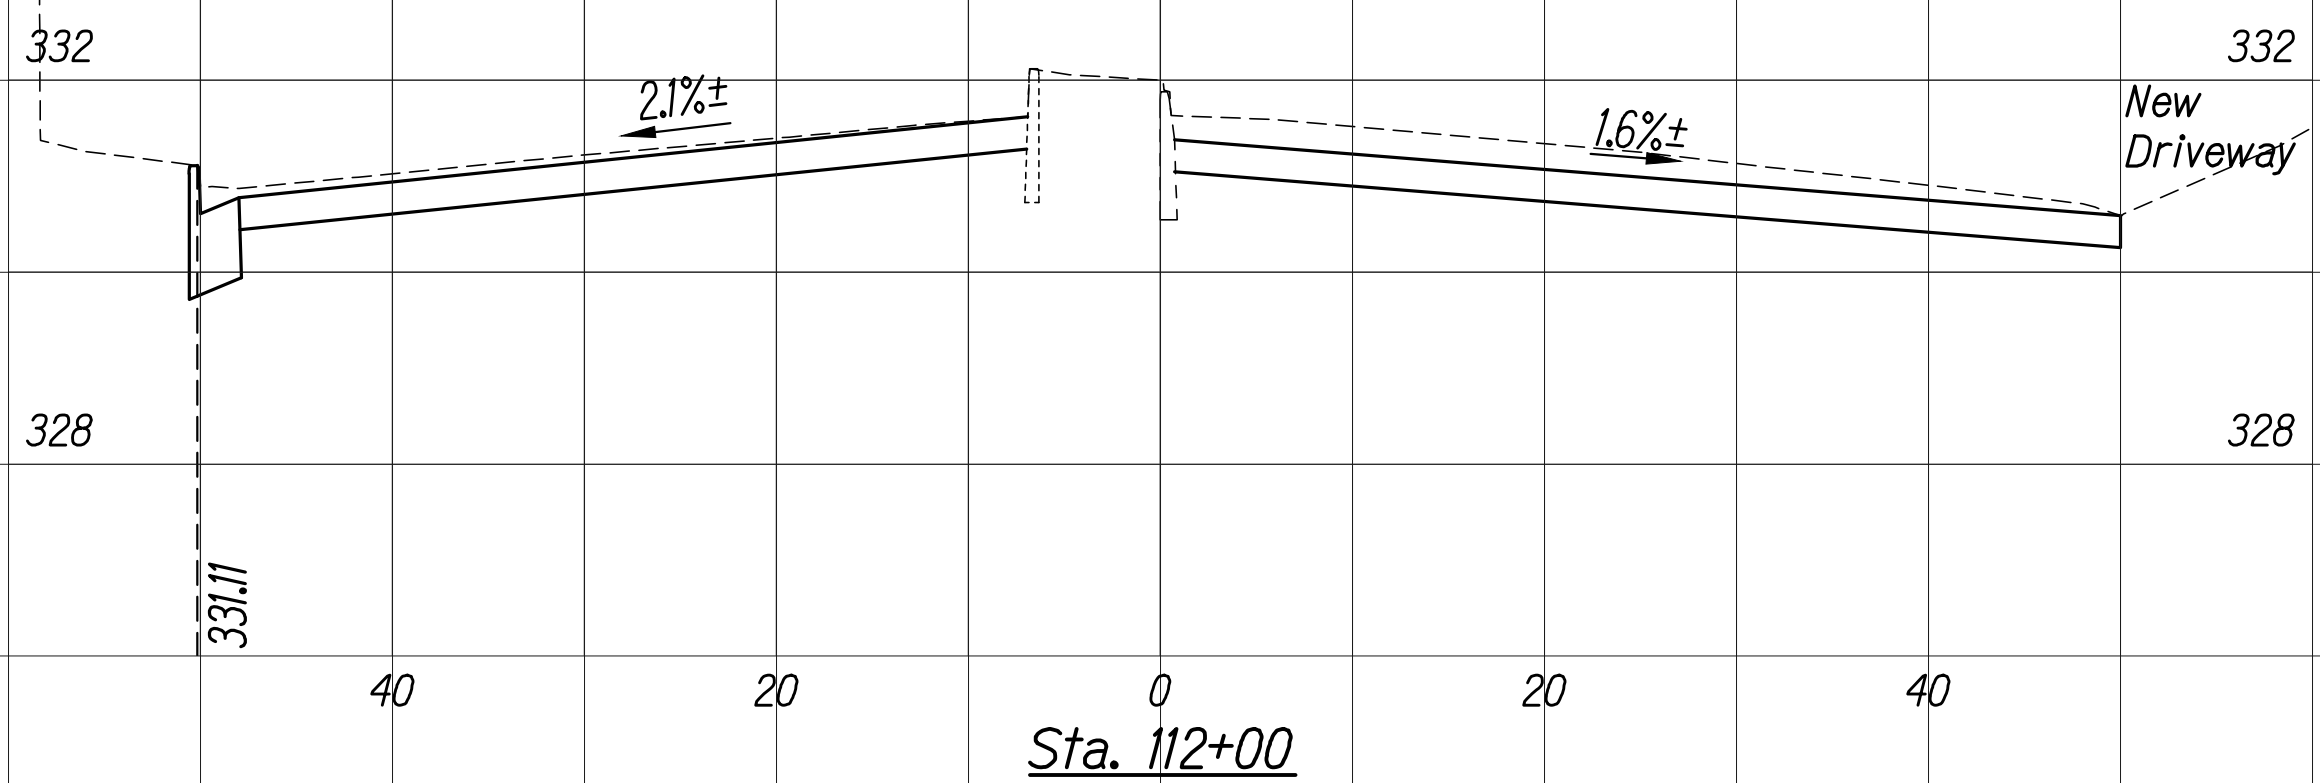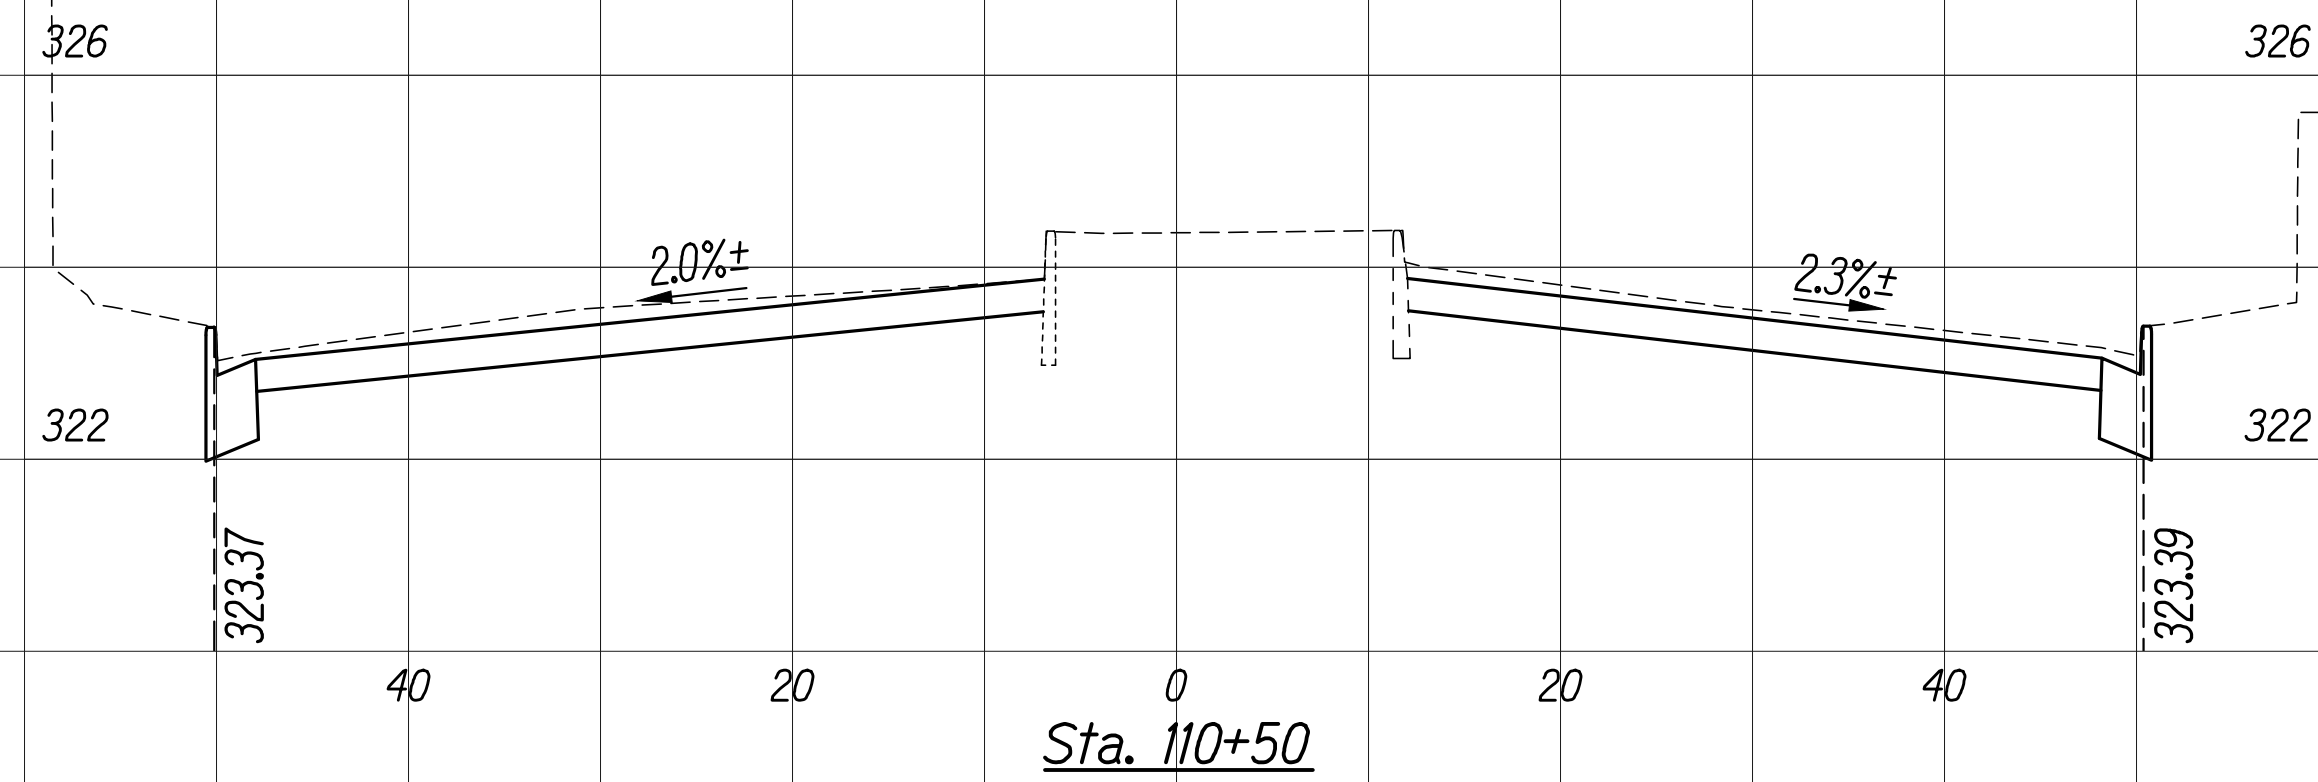


SURVEY PLOTTED BY	DATE
DRAWN BY	
DESIGNED BY	
CHECKED BY	

ORIGINAL PLAN	NOTE BOOK
Nº.	

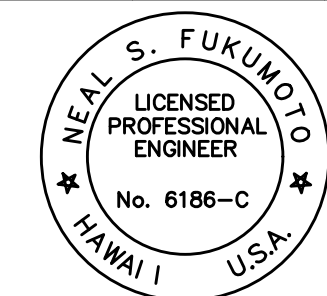








This work was prepared by me or under my supervision.
Exp. 04-30-22
Neal S. Fukumoto
Wesley R. Segawa & Associates, Inc.

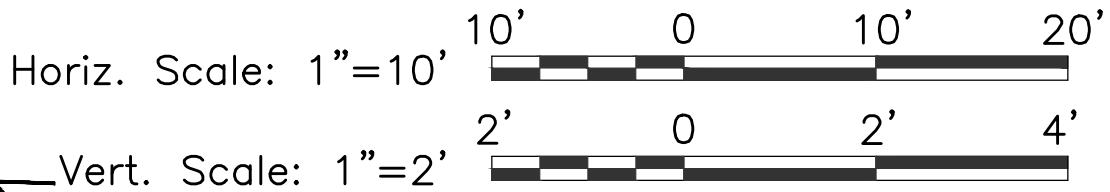

FED. ROAD DIST. NO.	STATE	FED. AID PROJ. NO.	FISCAL YEAR	SHEET NO.	TOTAL SHEETS
HAWAII	HAW.	NH-061-1(036)	2020	150	238

Notes:

1. Full Pavement Reconstruction areas not shown in cross sections. See Roadway Plans for locations and quantities.
2. Elevation Hold Points are at top of curbs and/or curb and gutters unless otherwise noted.

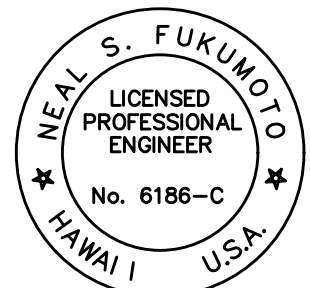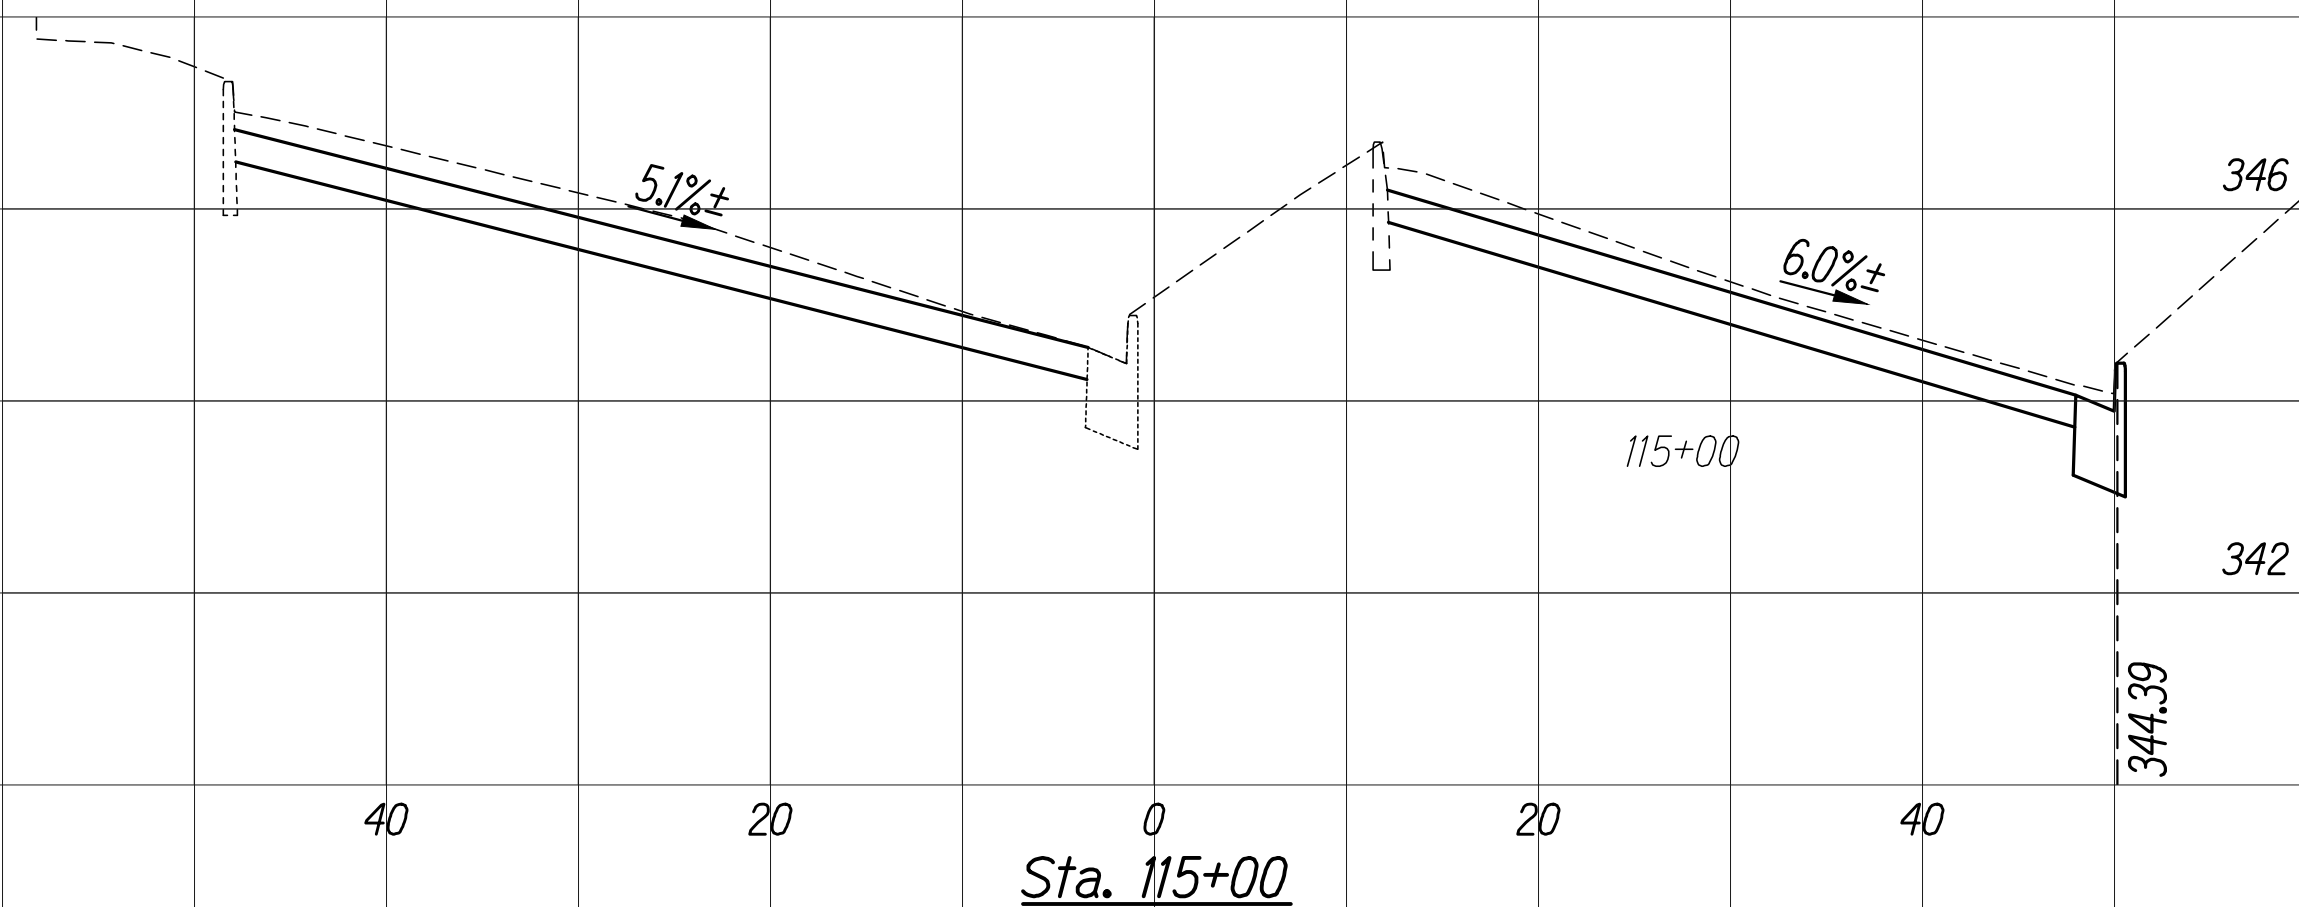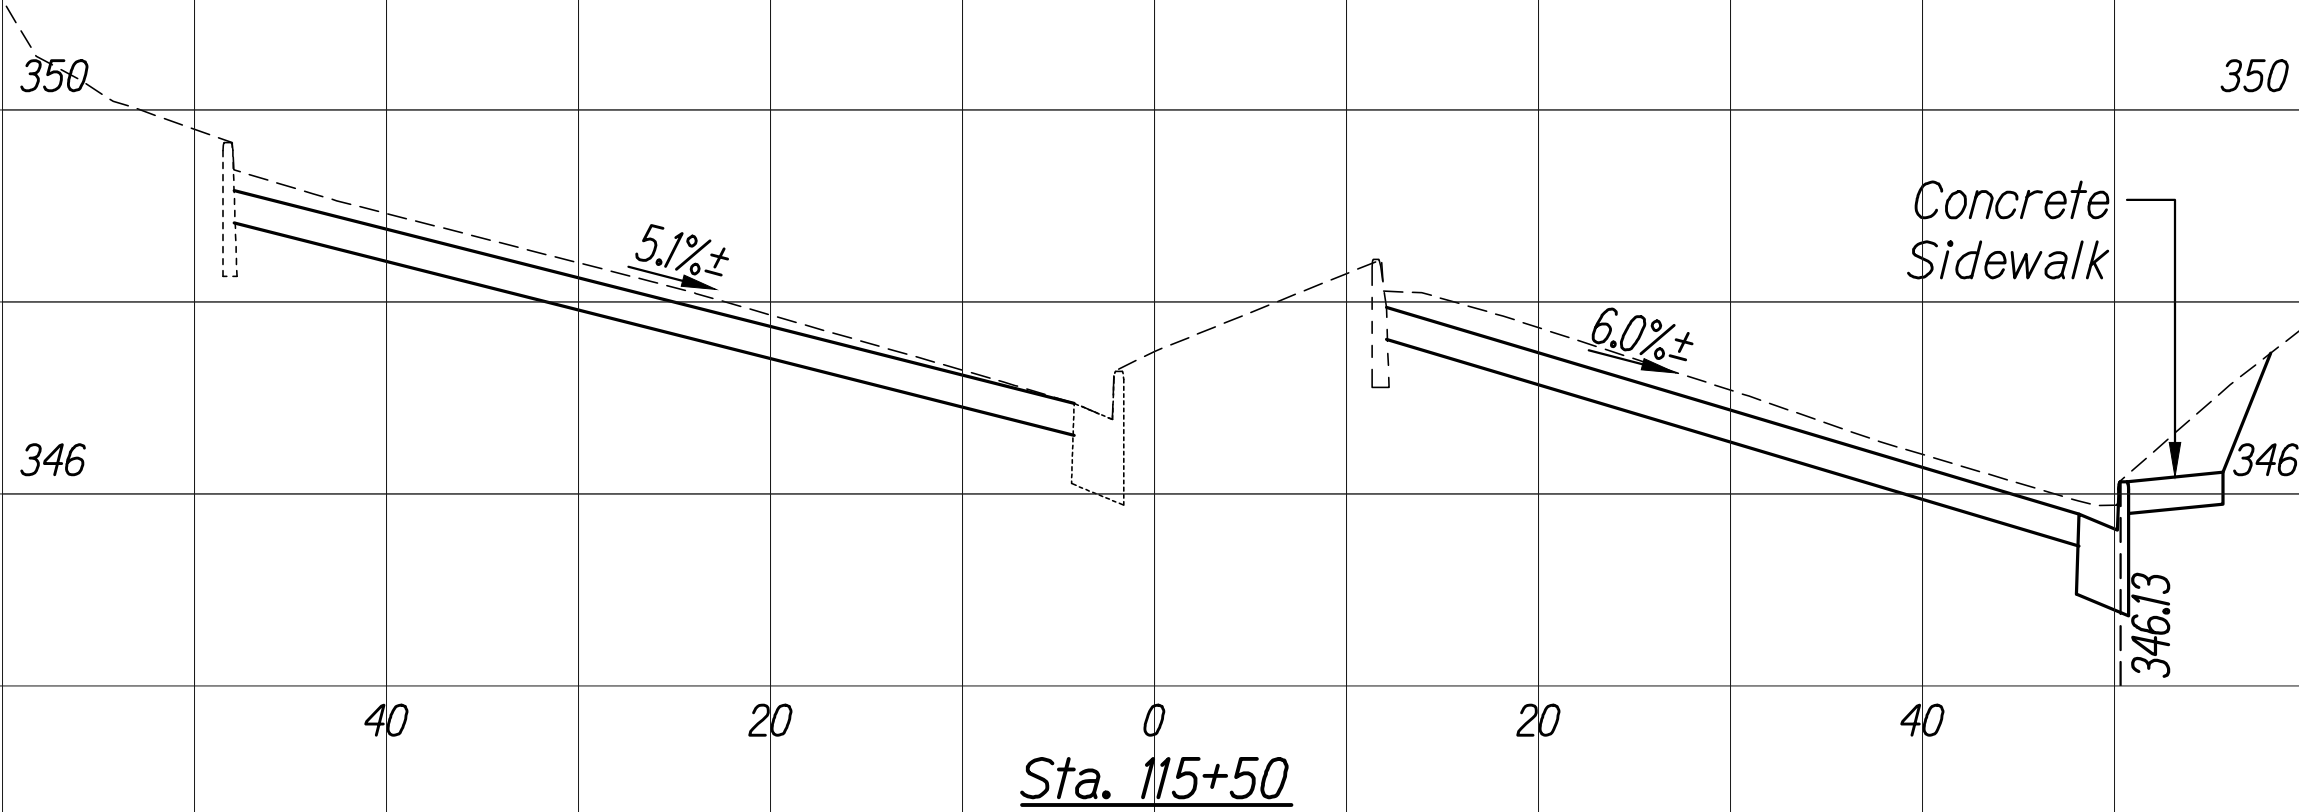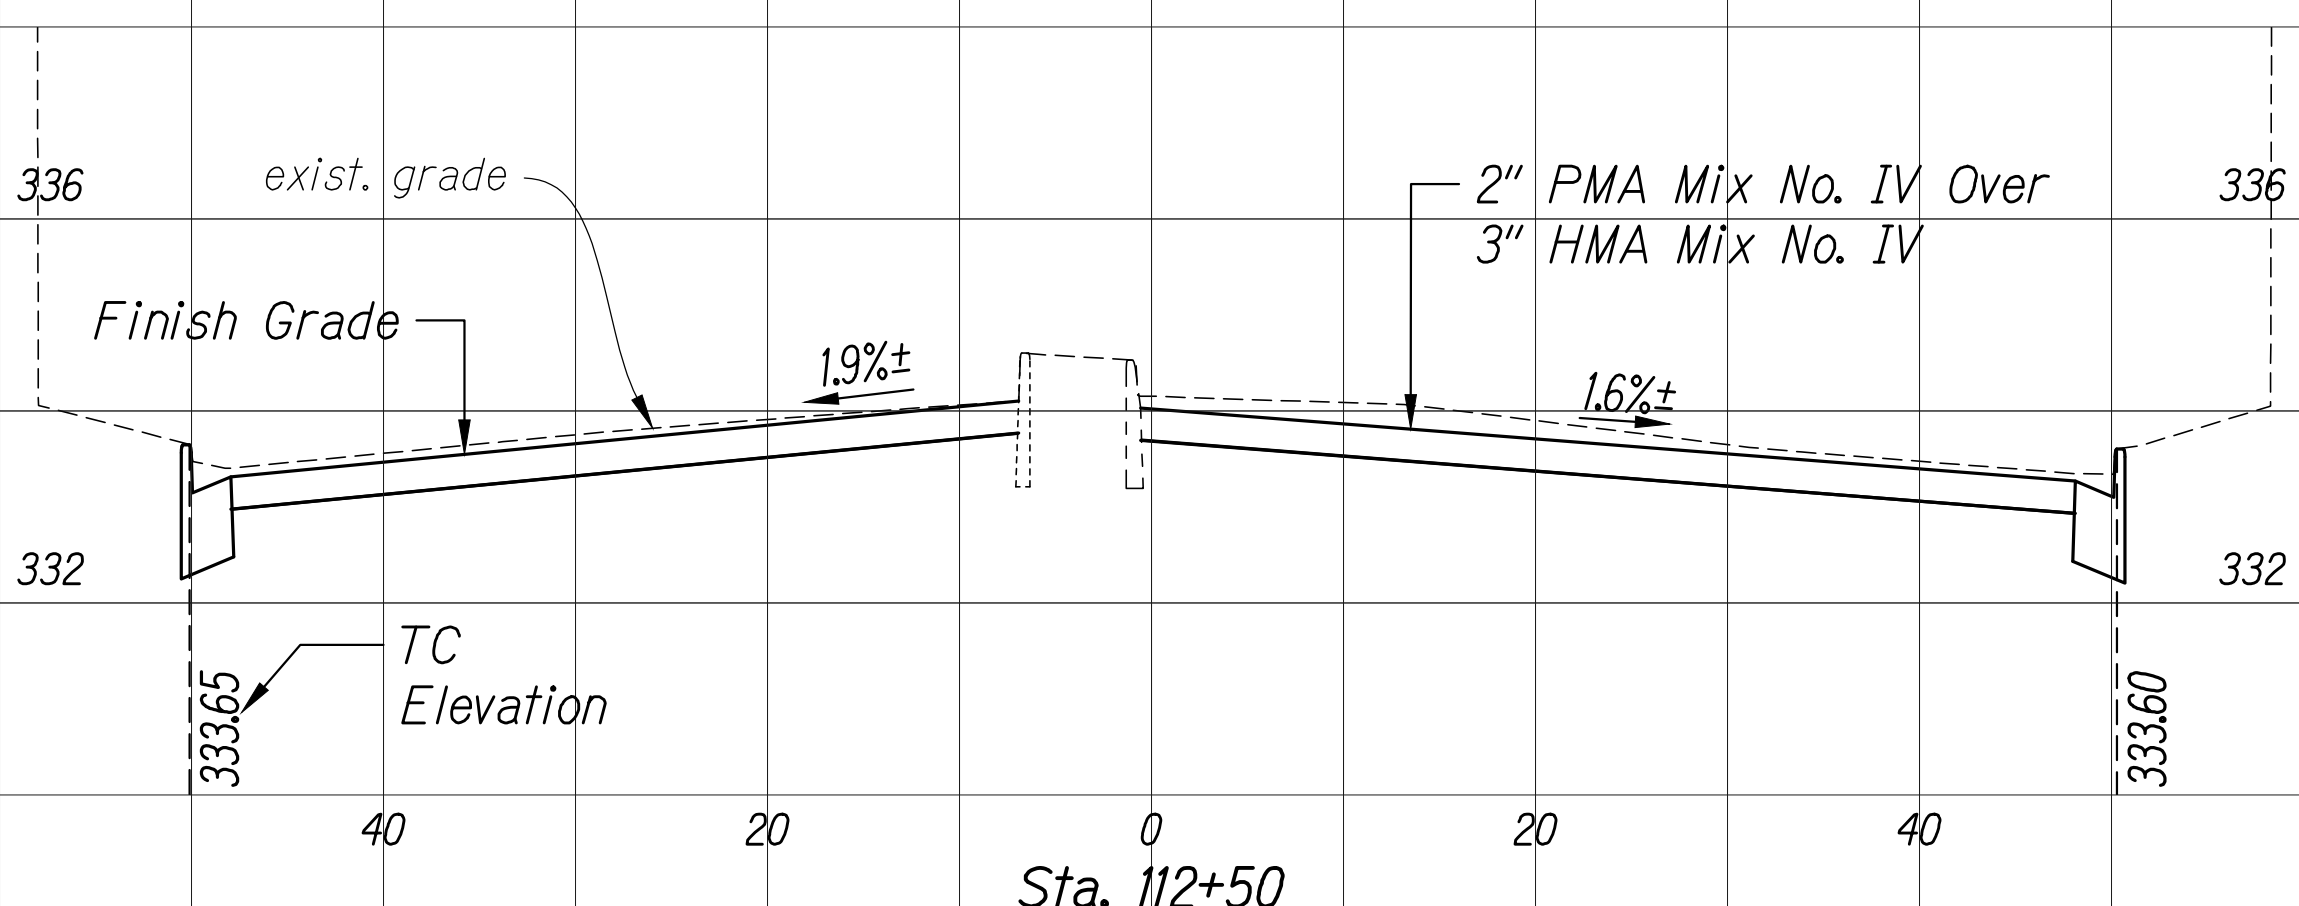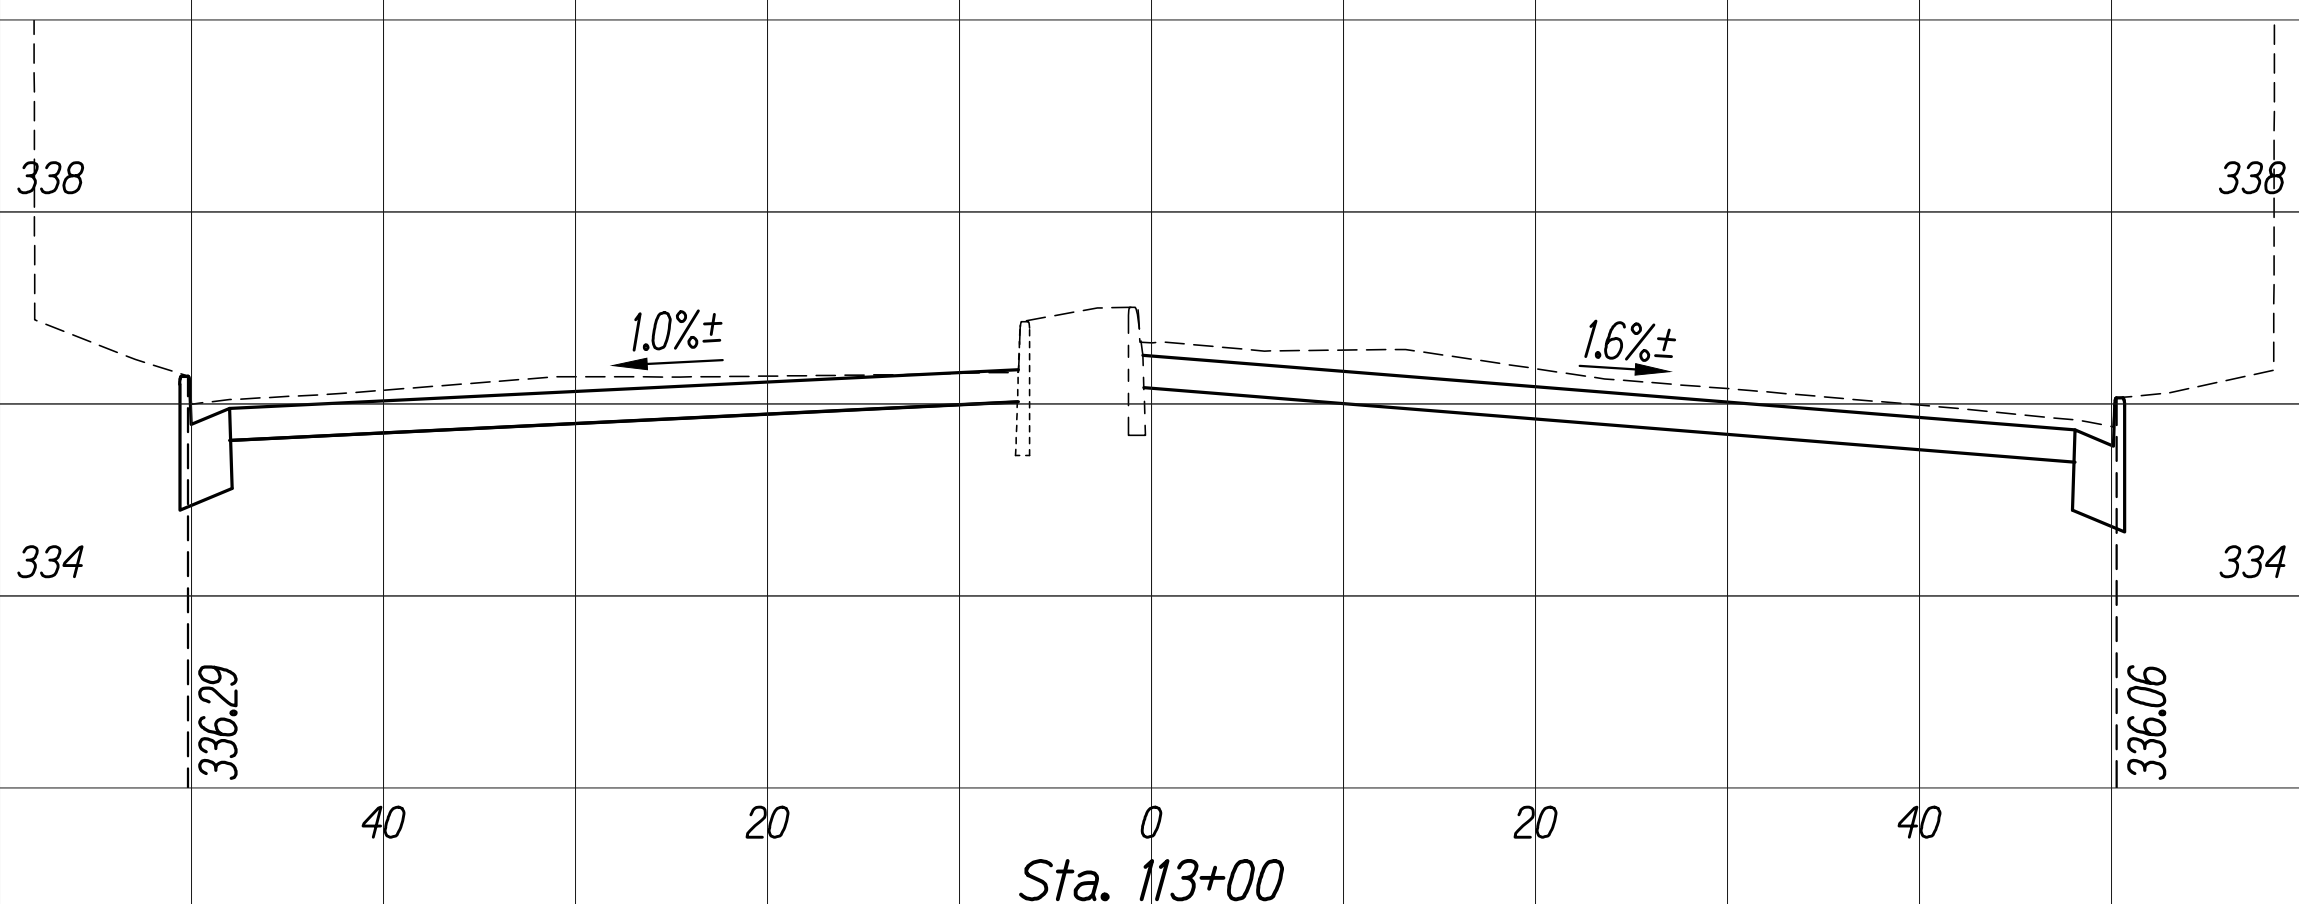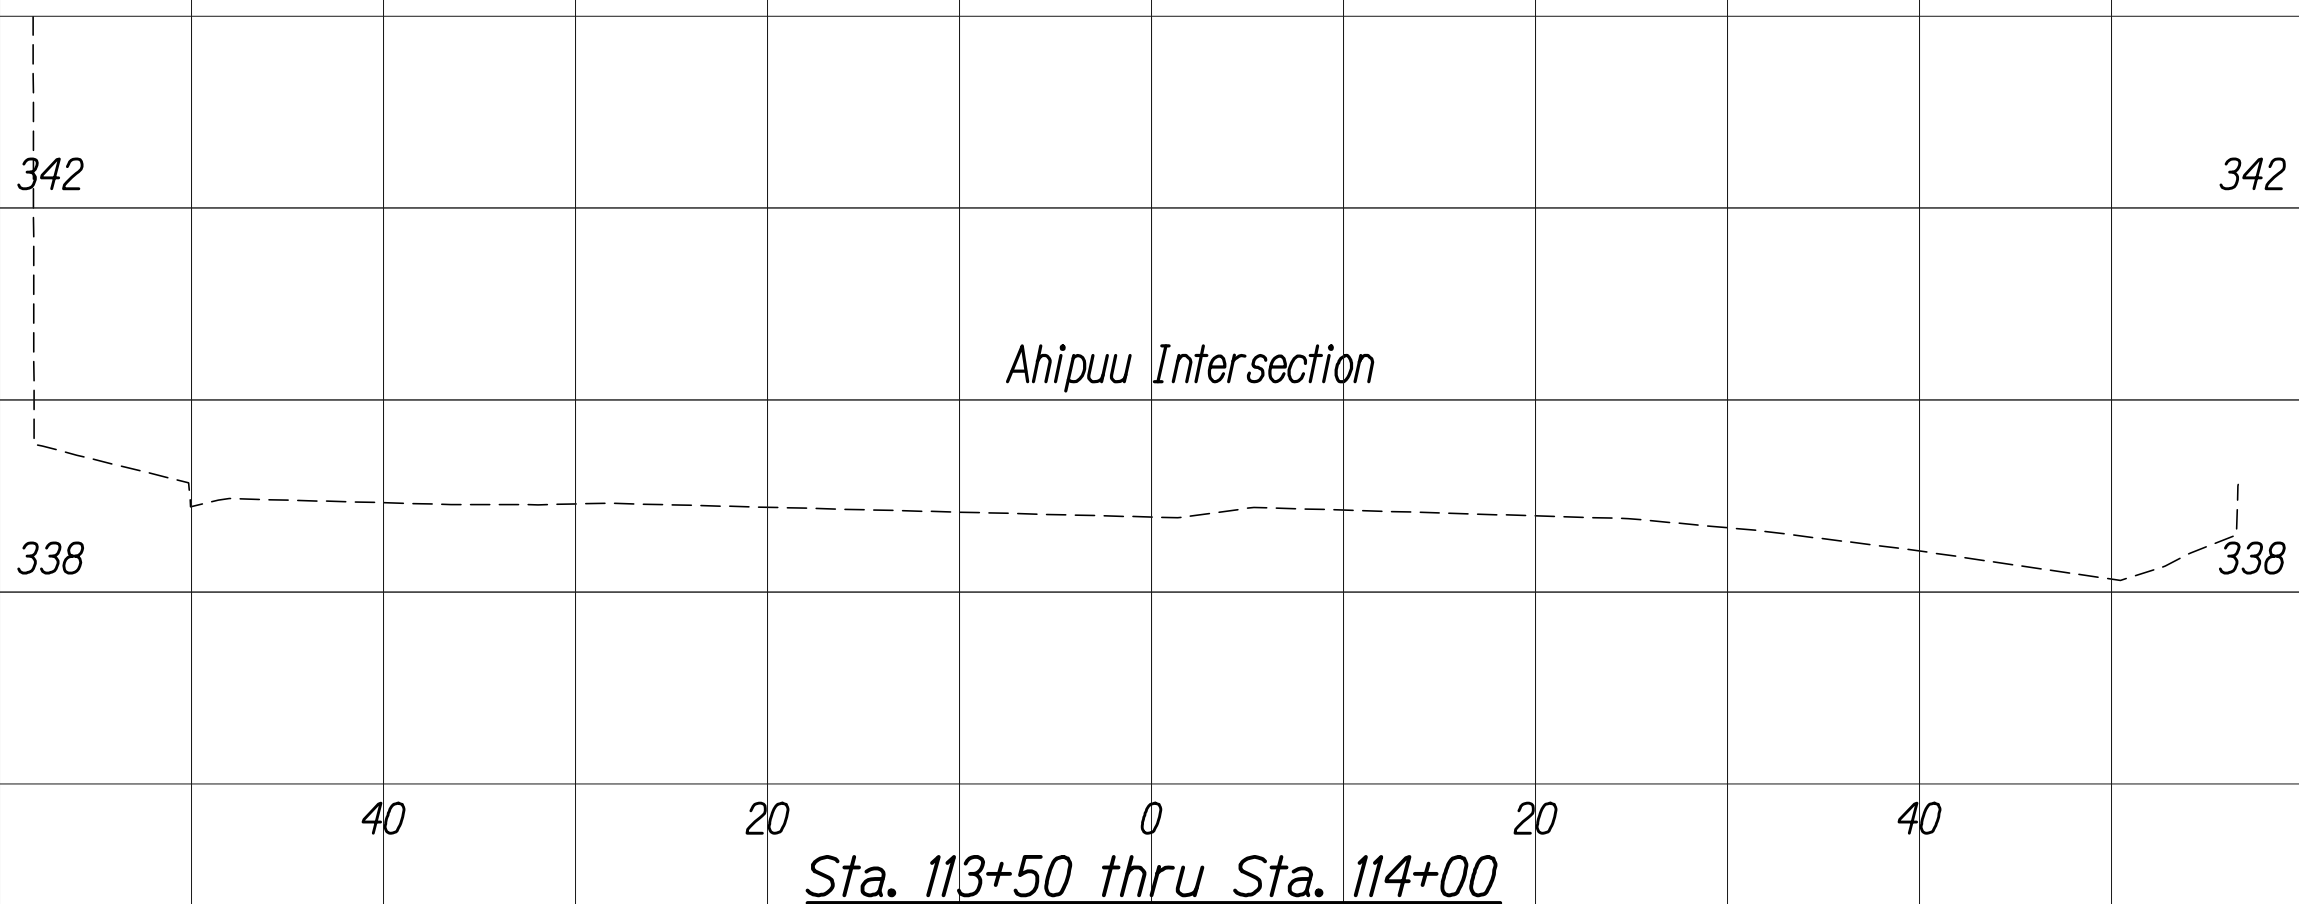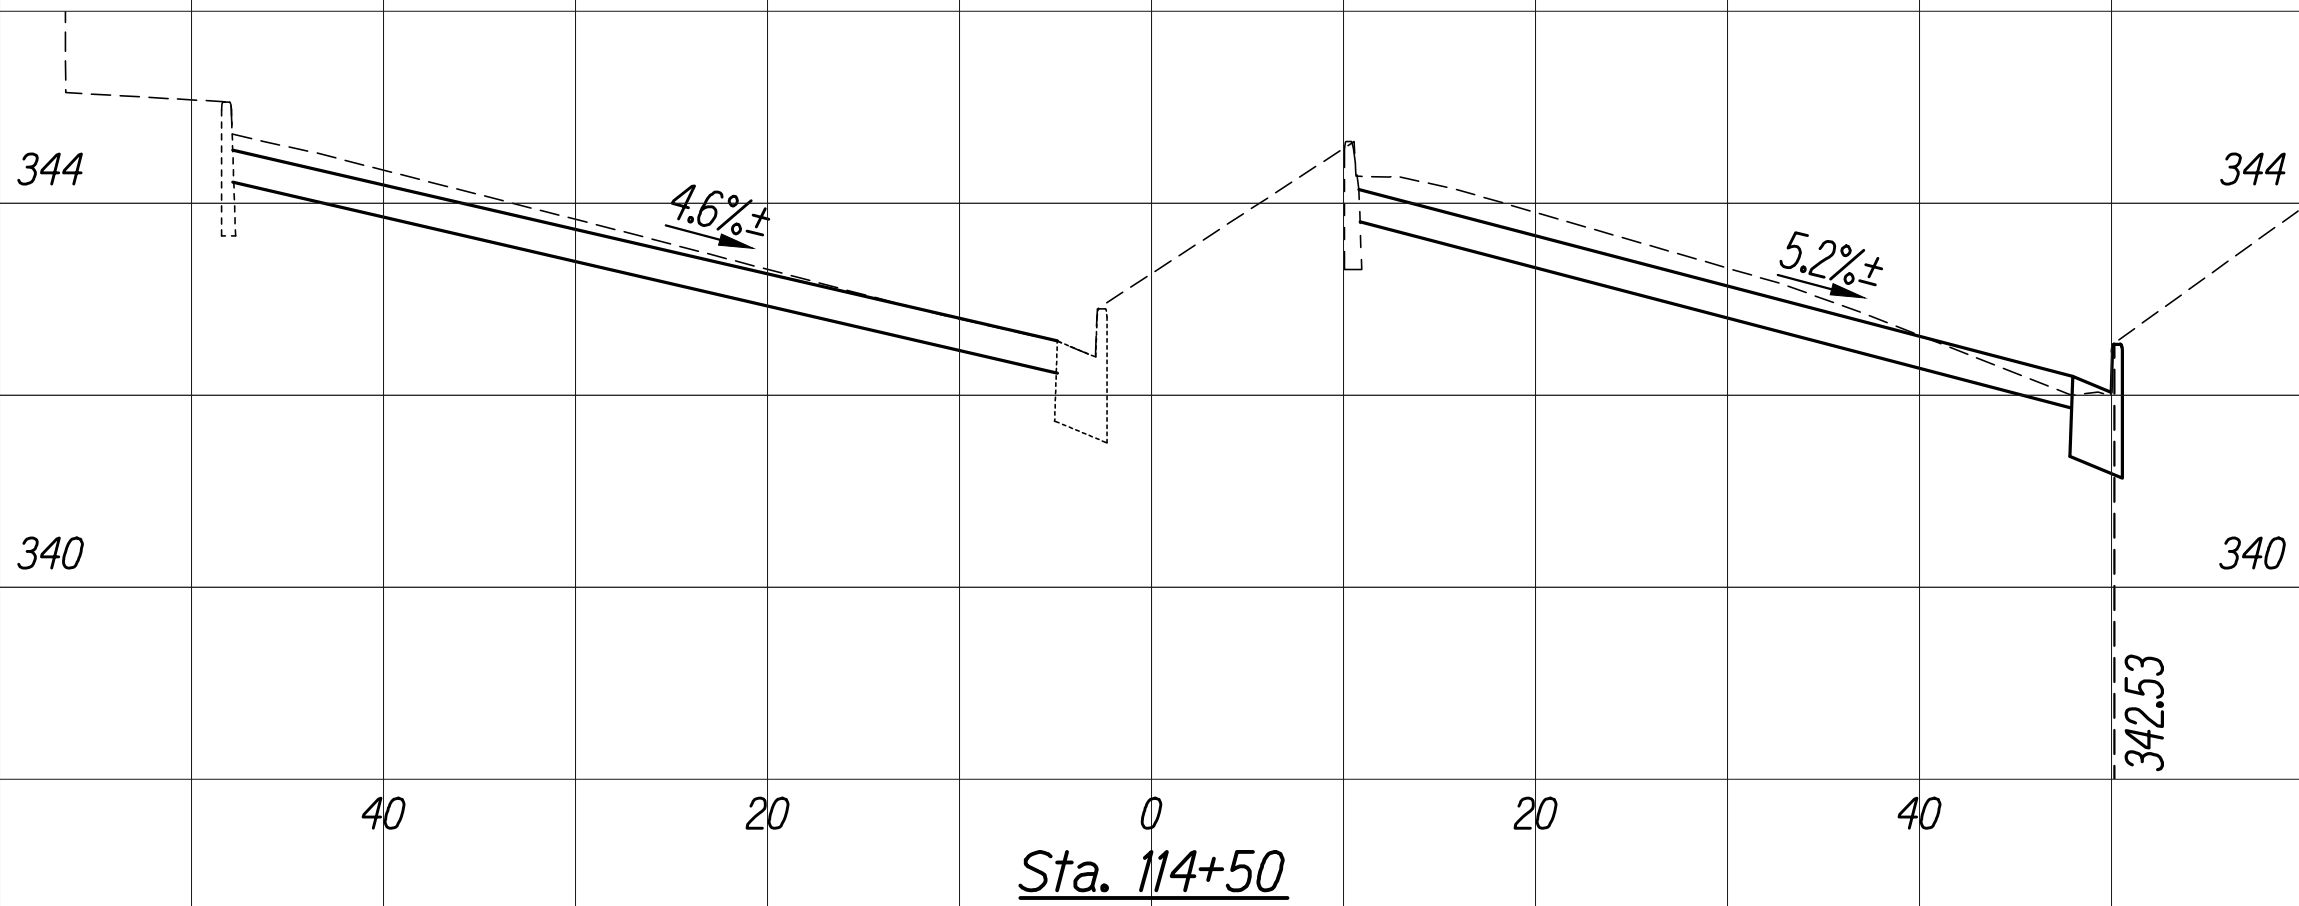







This work was prepared by me or under my supervision.
Exp. 04-30-22
Neal S. Fukumoto
Wesley R. Segawa & Associates, Inc.

Horiz. Scale: 1"=10'
Vert. Scale: 1"=2'

FED. ROAD DIST. NO.	STATE	FED. AID PROJ. NO.	FISCAL YEAR	SHEET NO.	TOTAL SHEETS
HAWAII	HAW.	NH-061-1(036)	2020	151	238

Notes:

1. Full Pavement Reconstruction areas not shown in cross sections. See Roadway Plans for locations and quantities.
2. Elevation Hold Points are at top of curbs and/or curb and gutters unless otherwise noted.

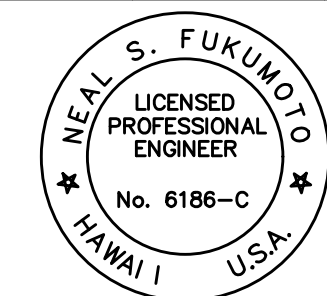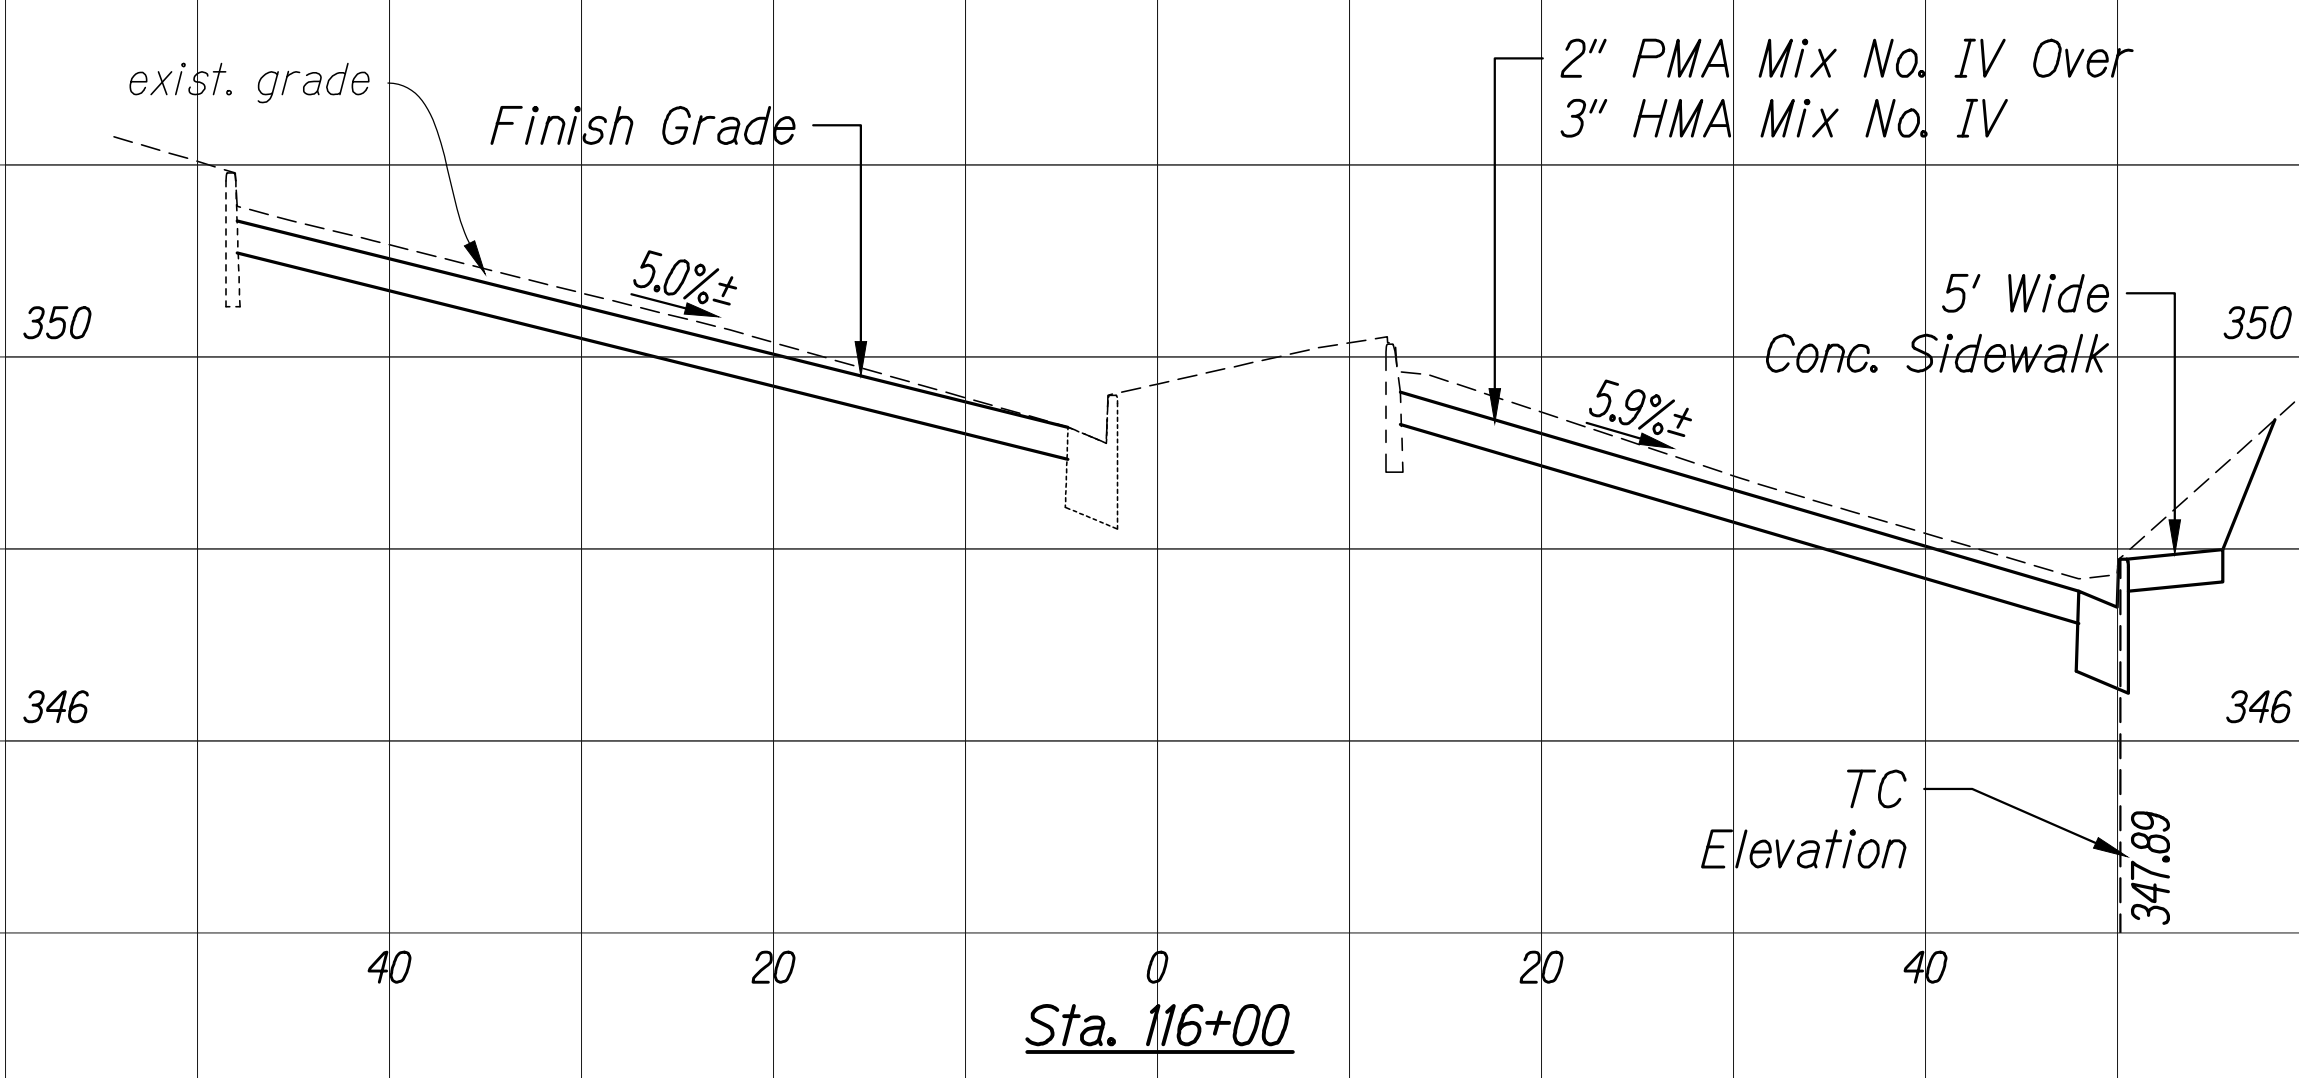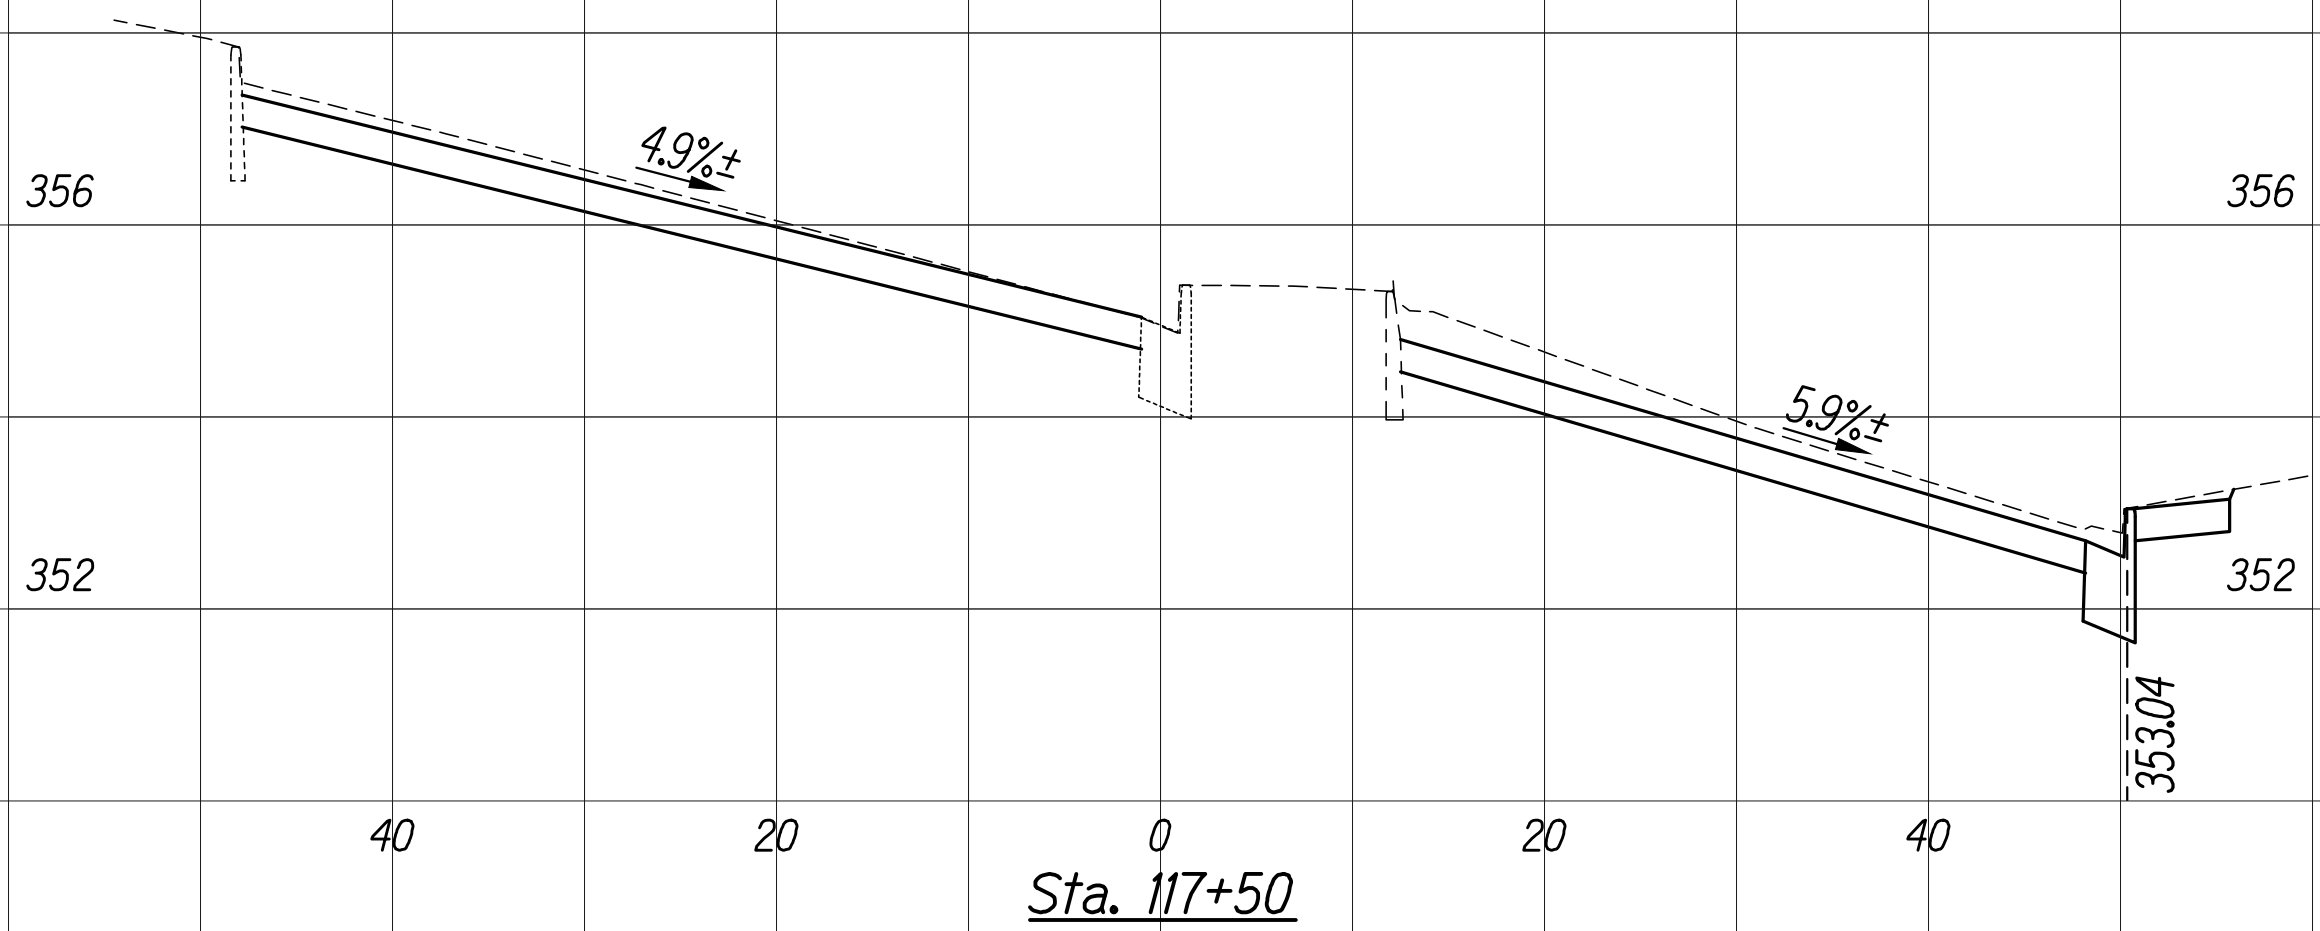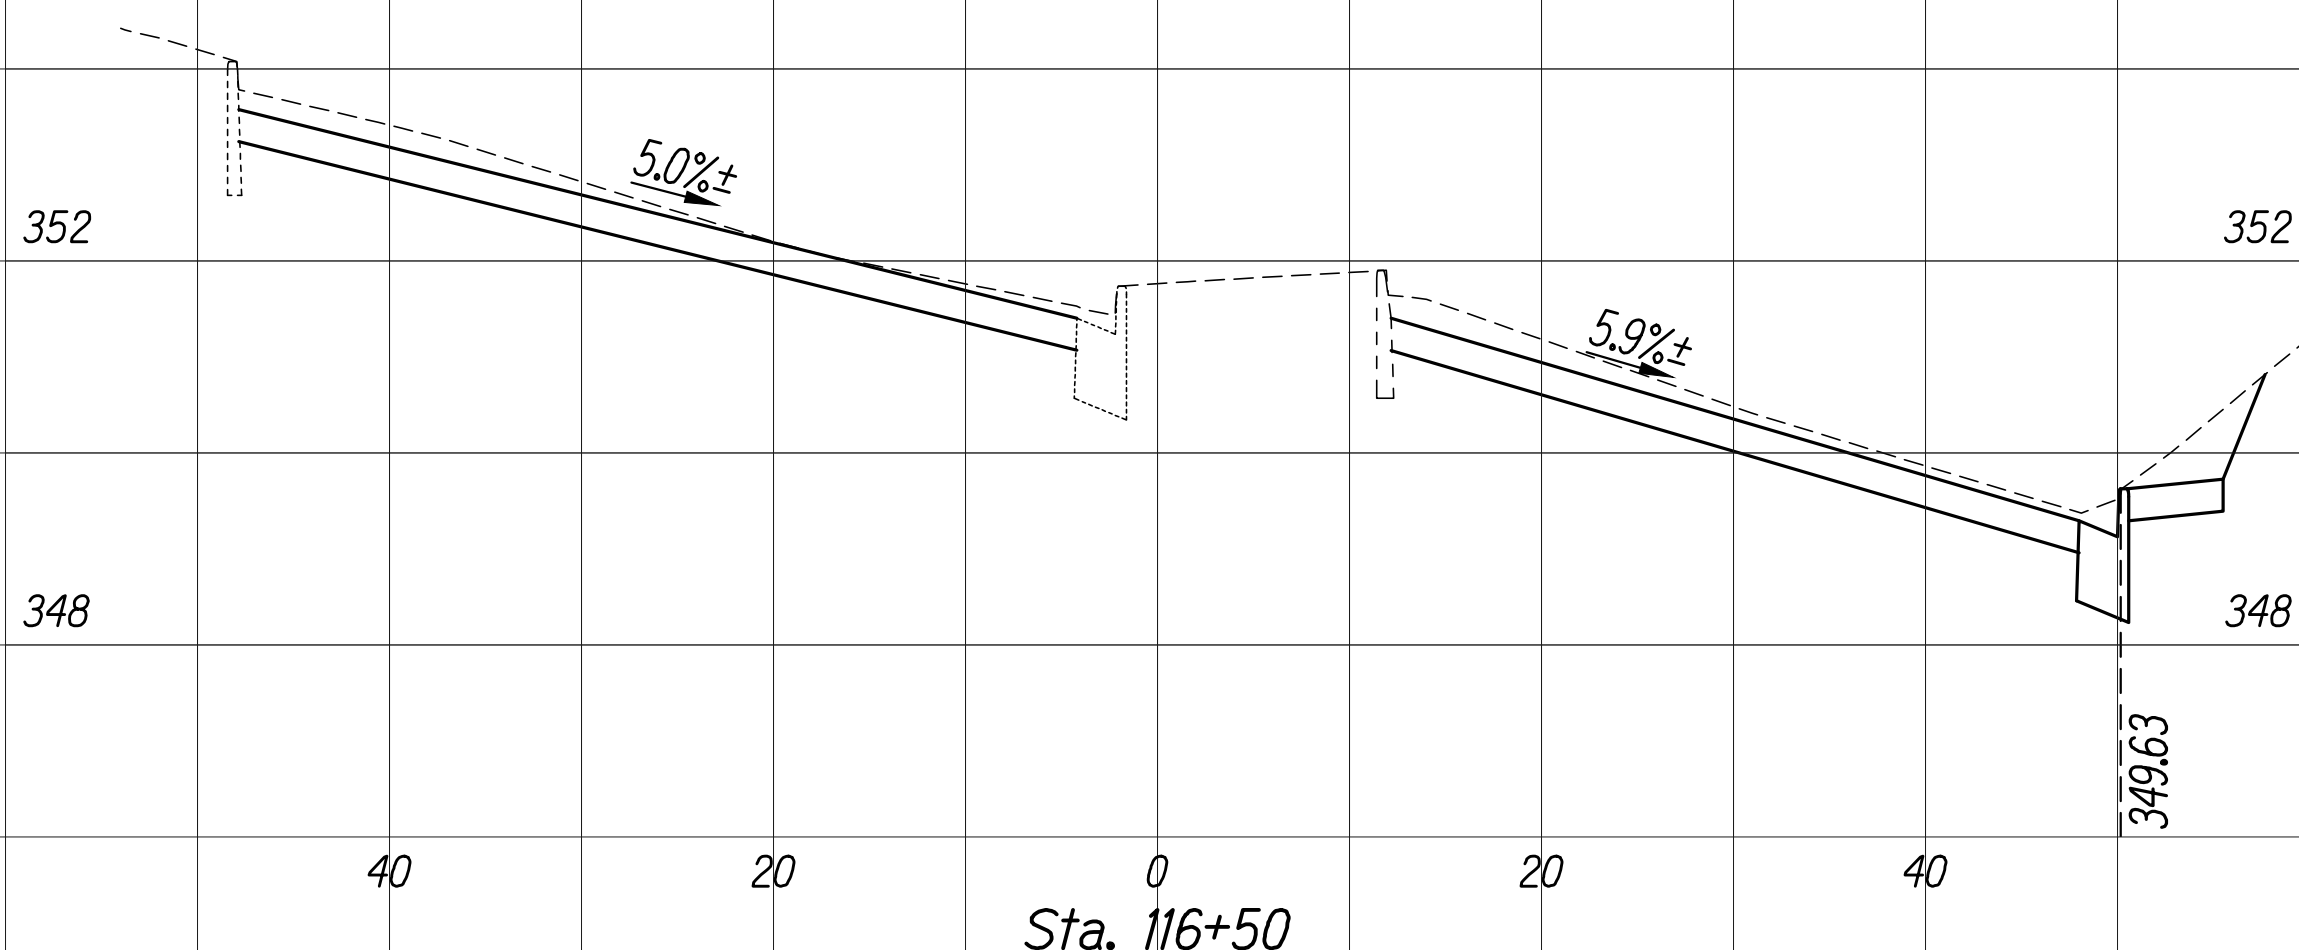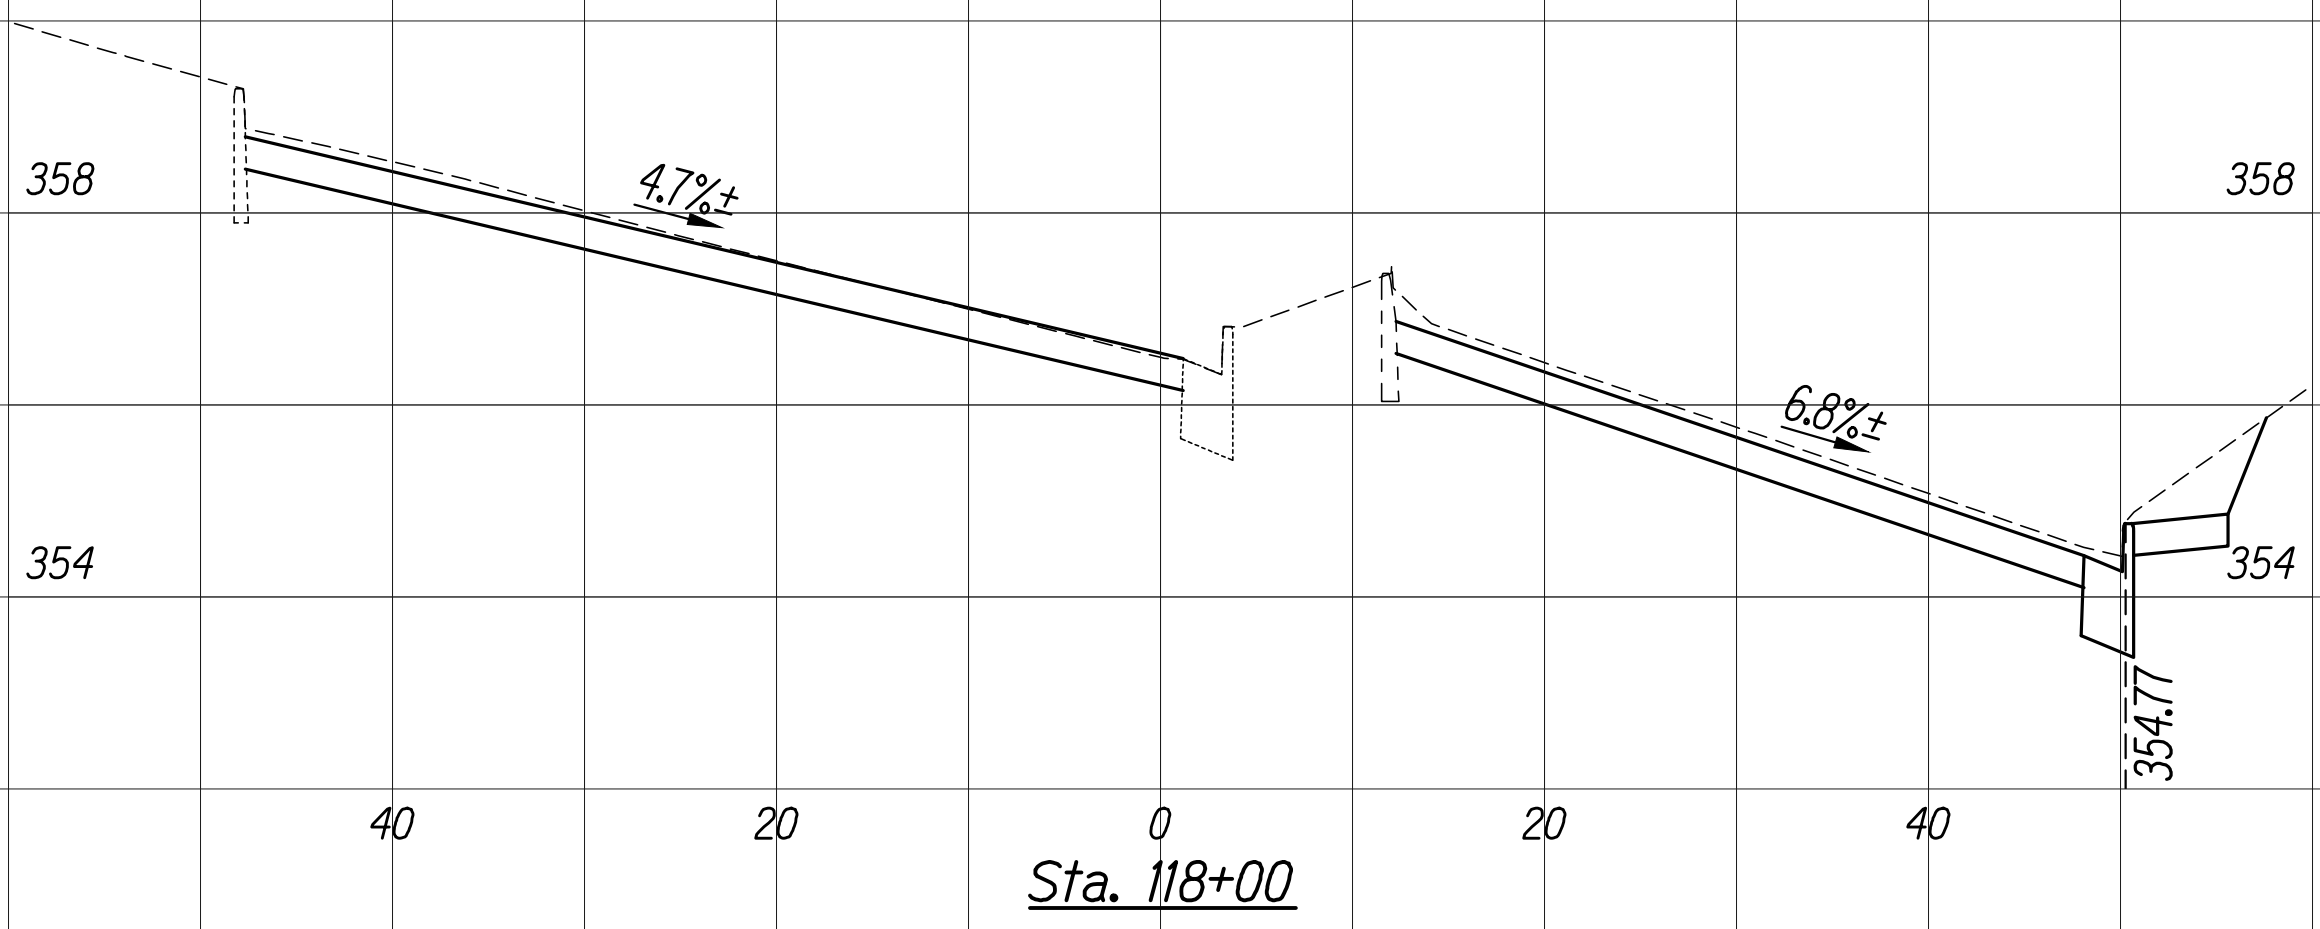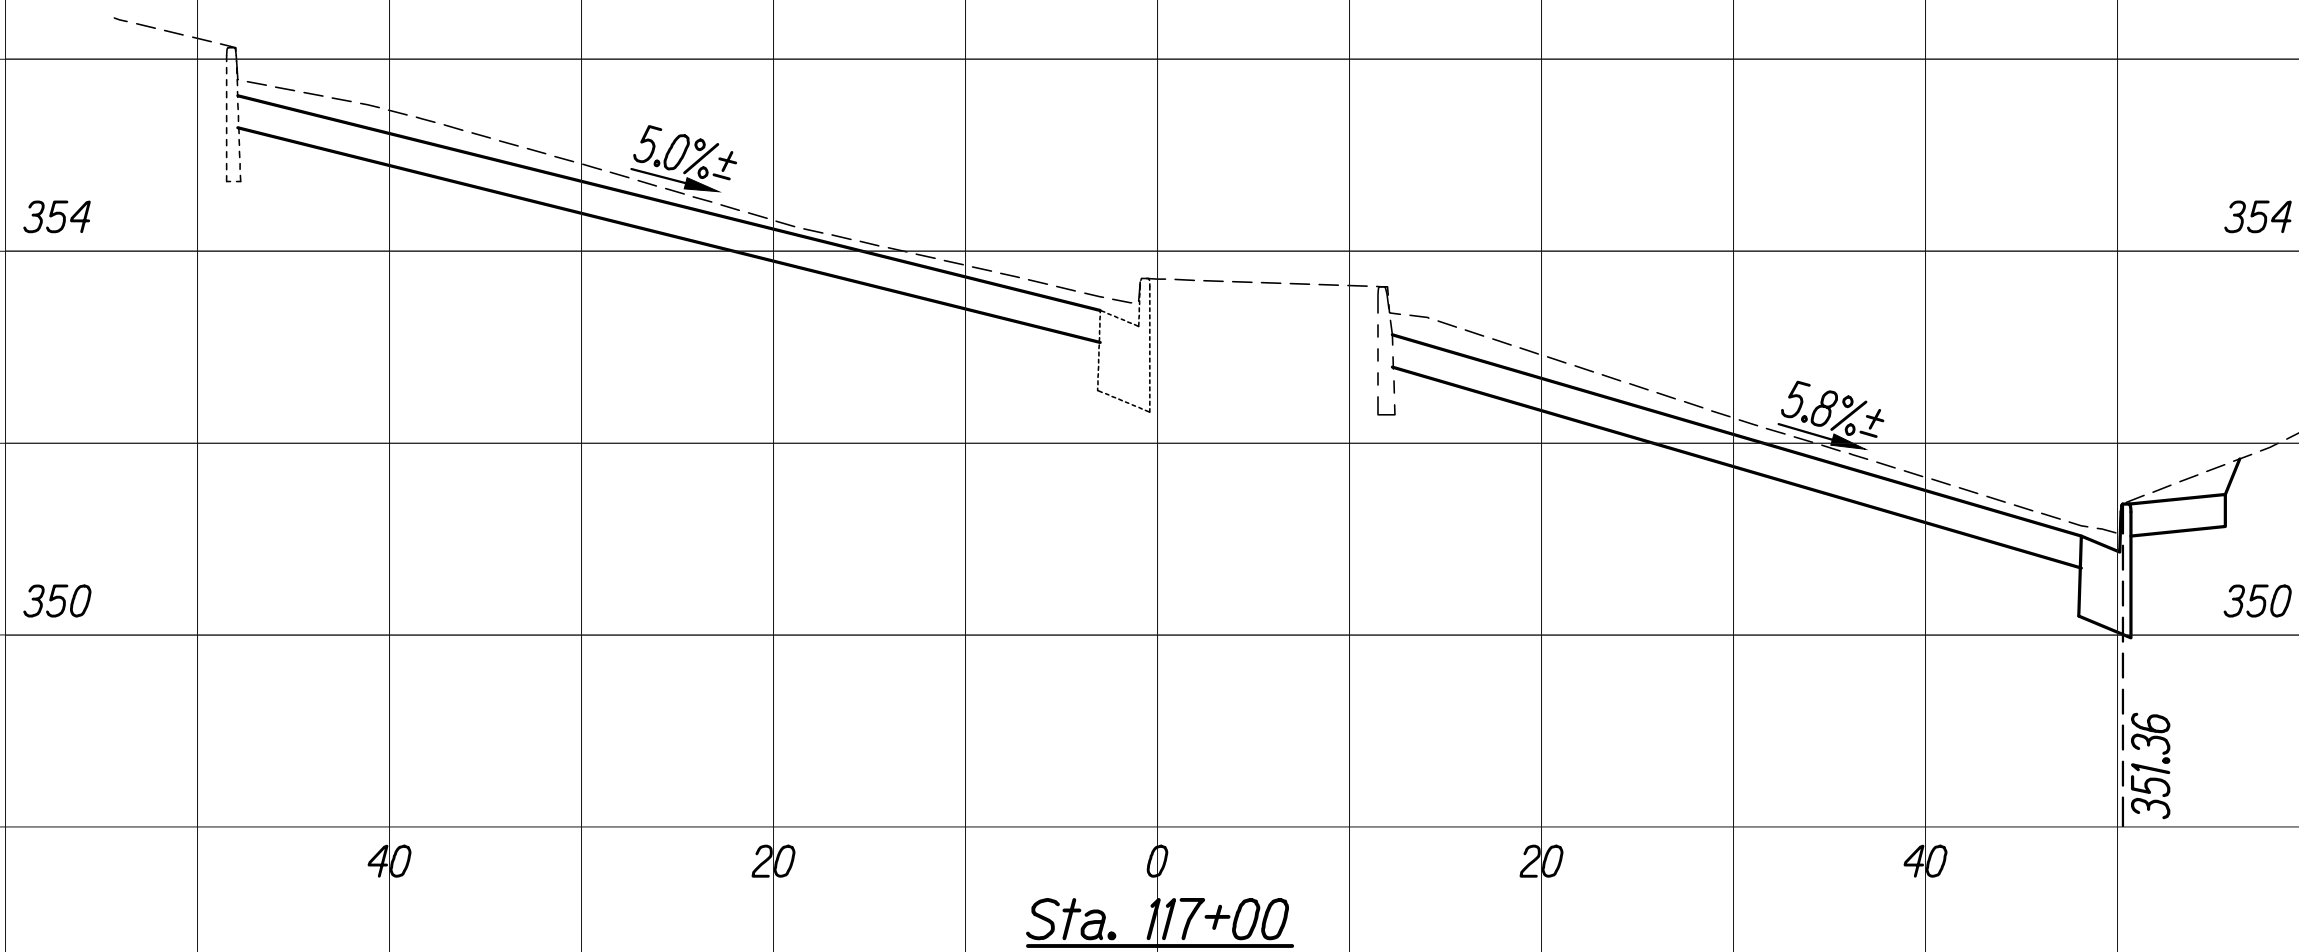

This work was prepared by me or under my supervision.
Exp. 04-30-22
Neal S. Fukumoto
Wesley R. Segawa & Associates, Inc.










SURVEY PLOTTED BY	DATE
DRAWN BY	
DESIGNED BY	
CHECKED BY	
NOTE BOOK	
Nº	


FED. ROAD DIST. NO.	STATE	FED. AID PROJ. NO.	FISCAL YEAR	SHEET NO.	TOTAL SHEETS
HAWAII	HAW.	NH-061-1(036)	2020	152	238

Notes:

1. Full Pavement Reconstruction areas not shown in cross sections. See Roadway Plans for locations and quantities.
2. Elevation Hold Points are at top of curbs and/or curb and gutters unless otherwise noted.

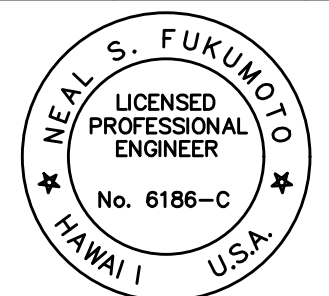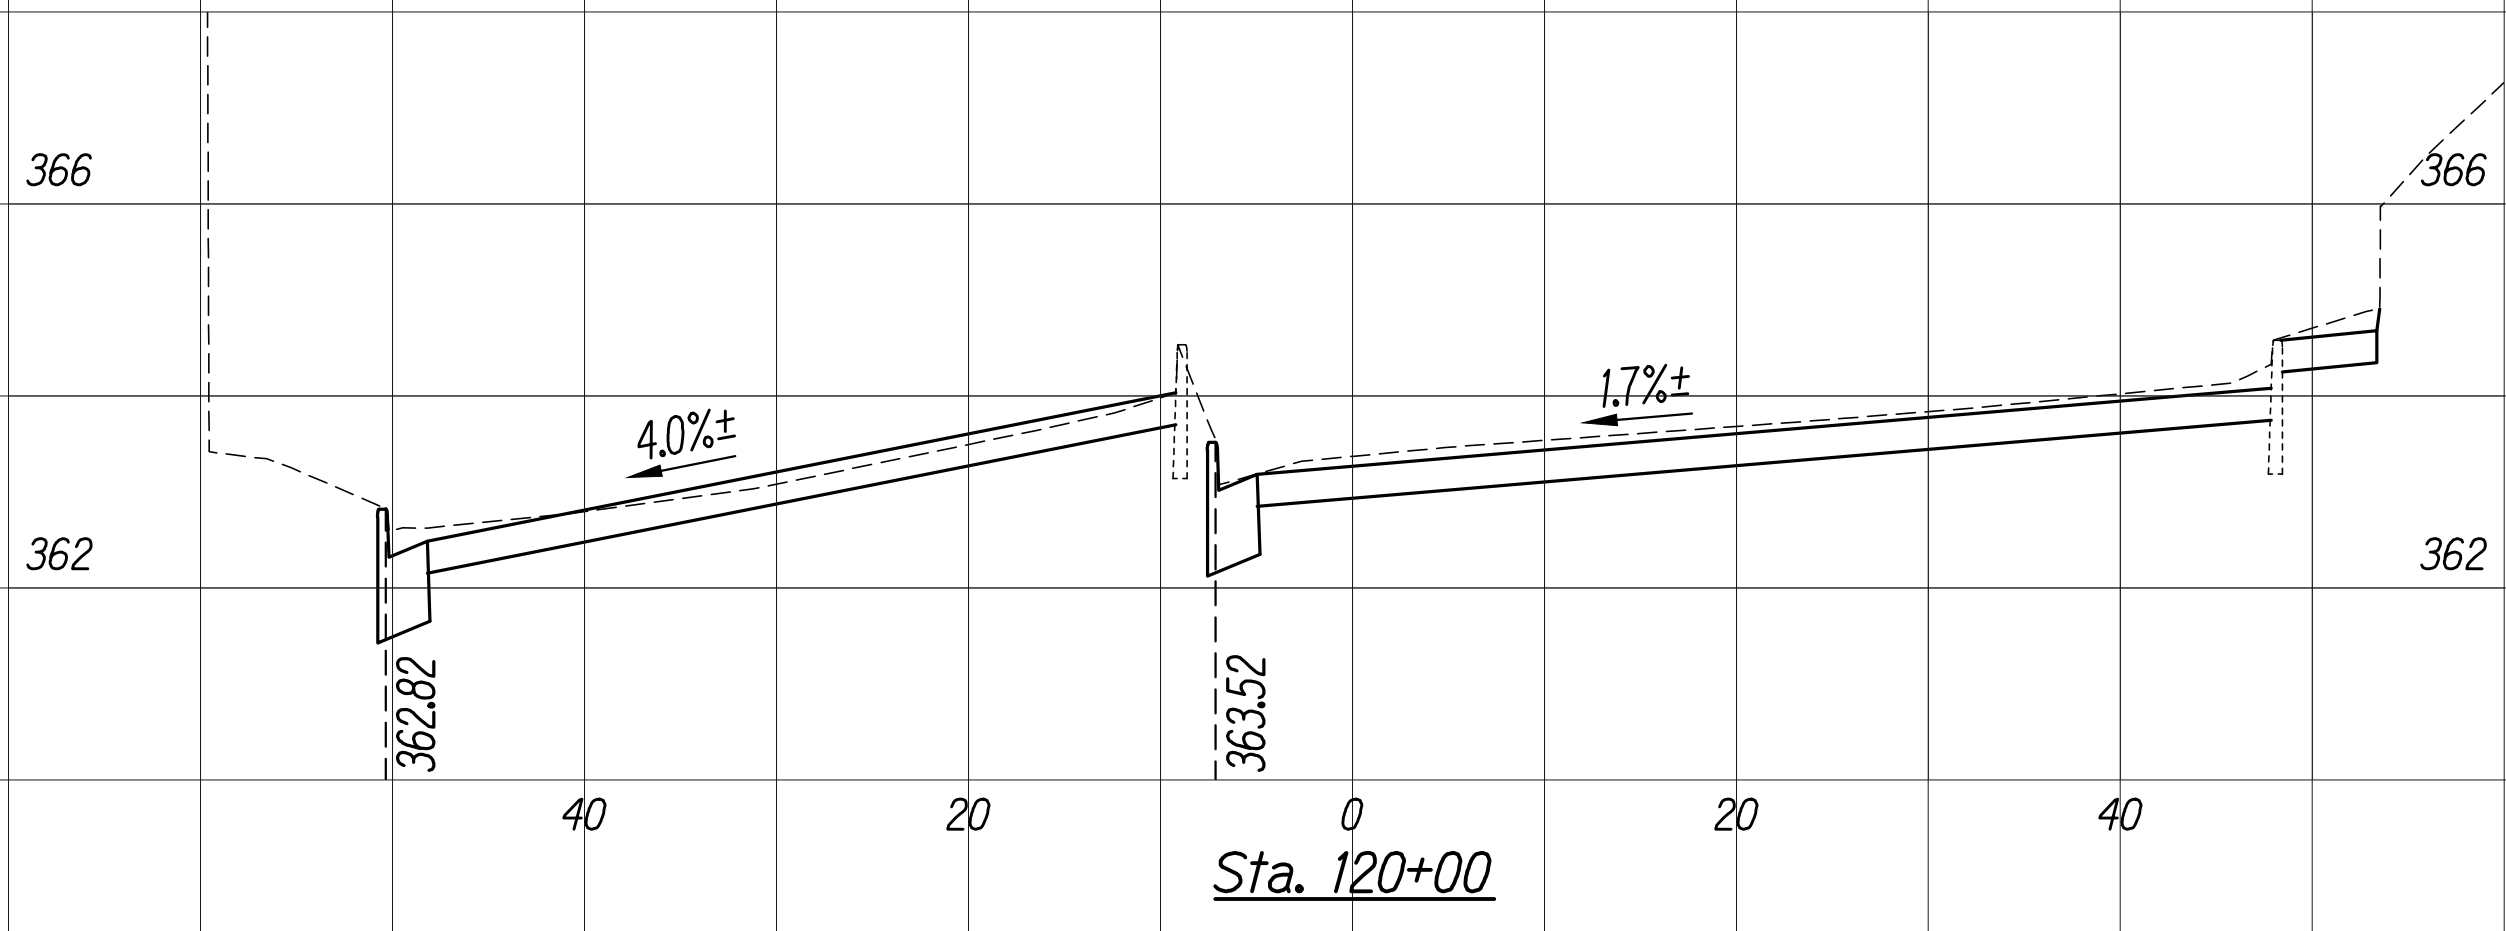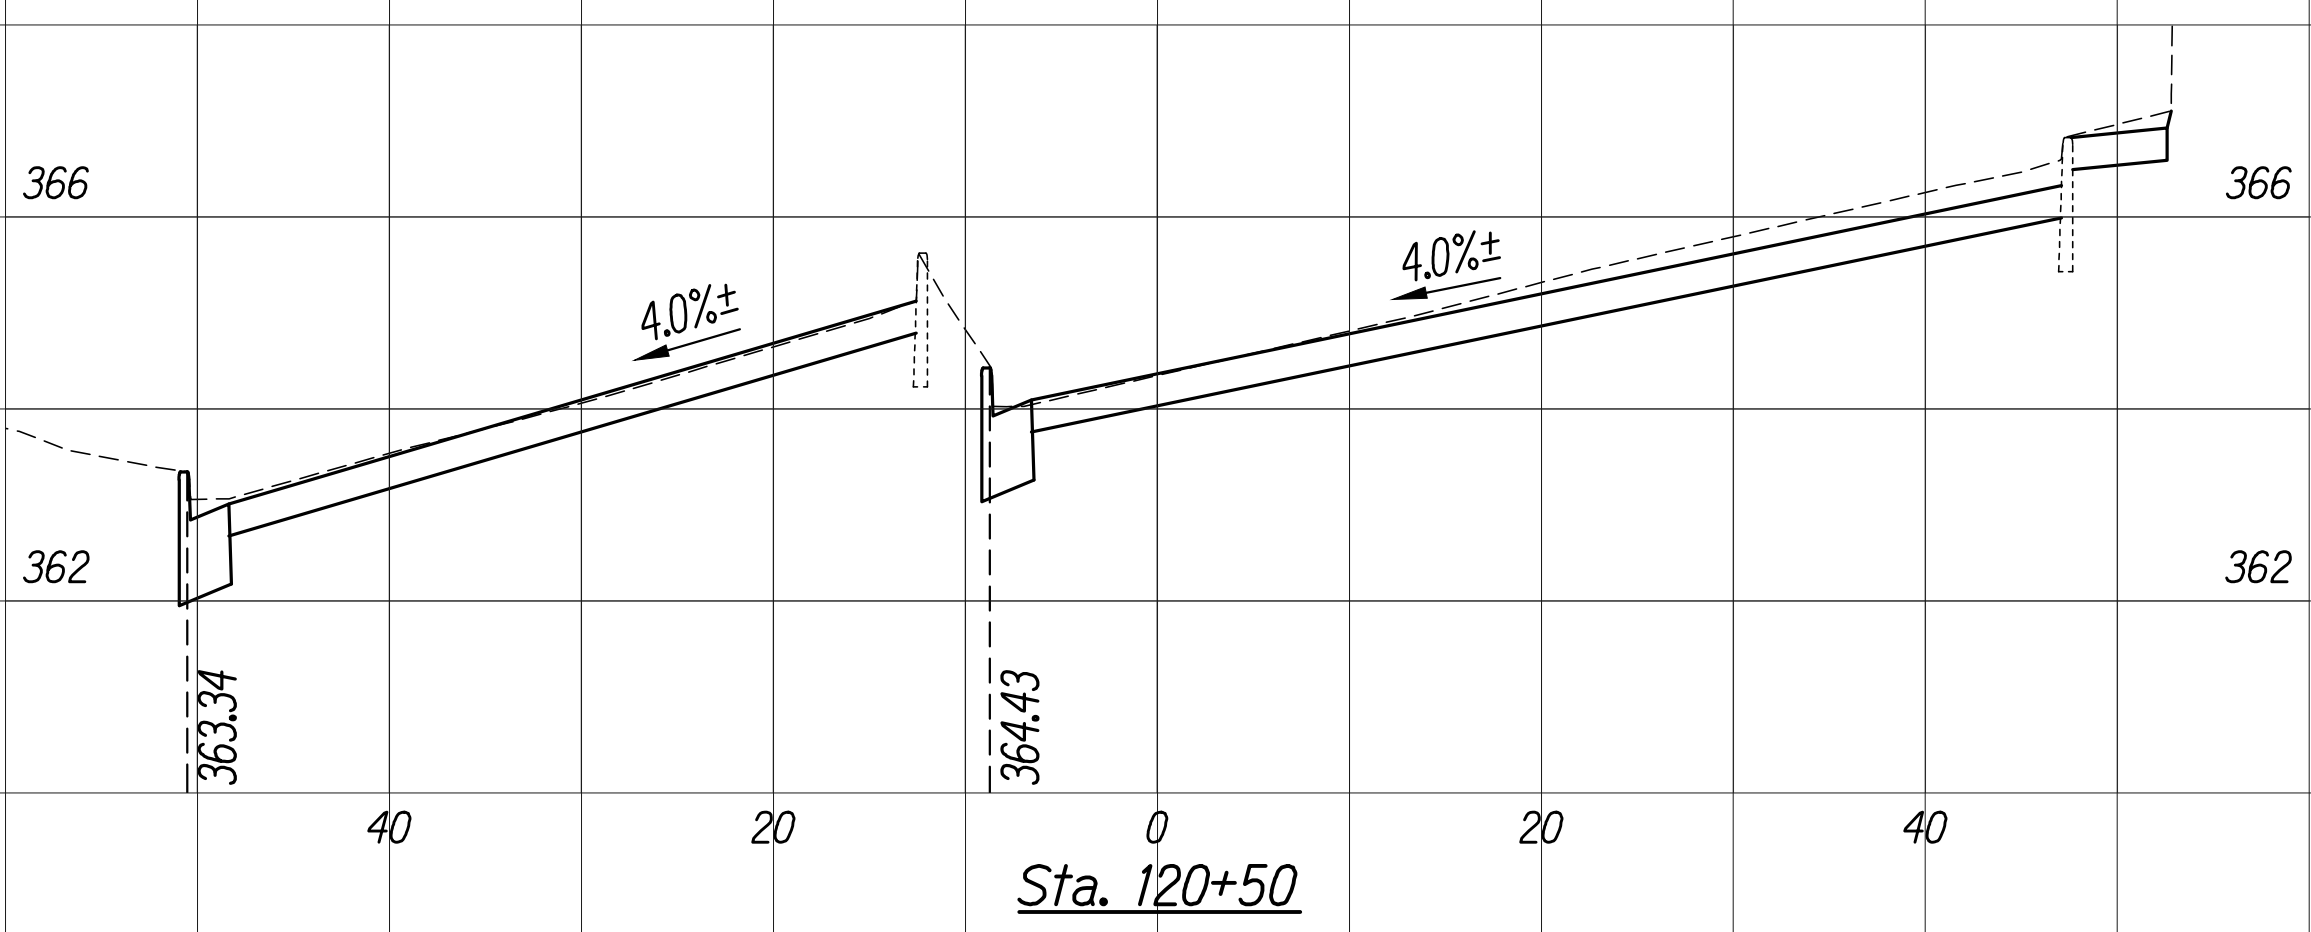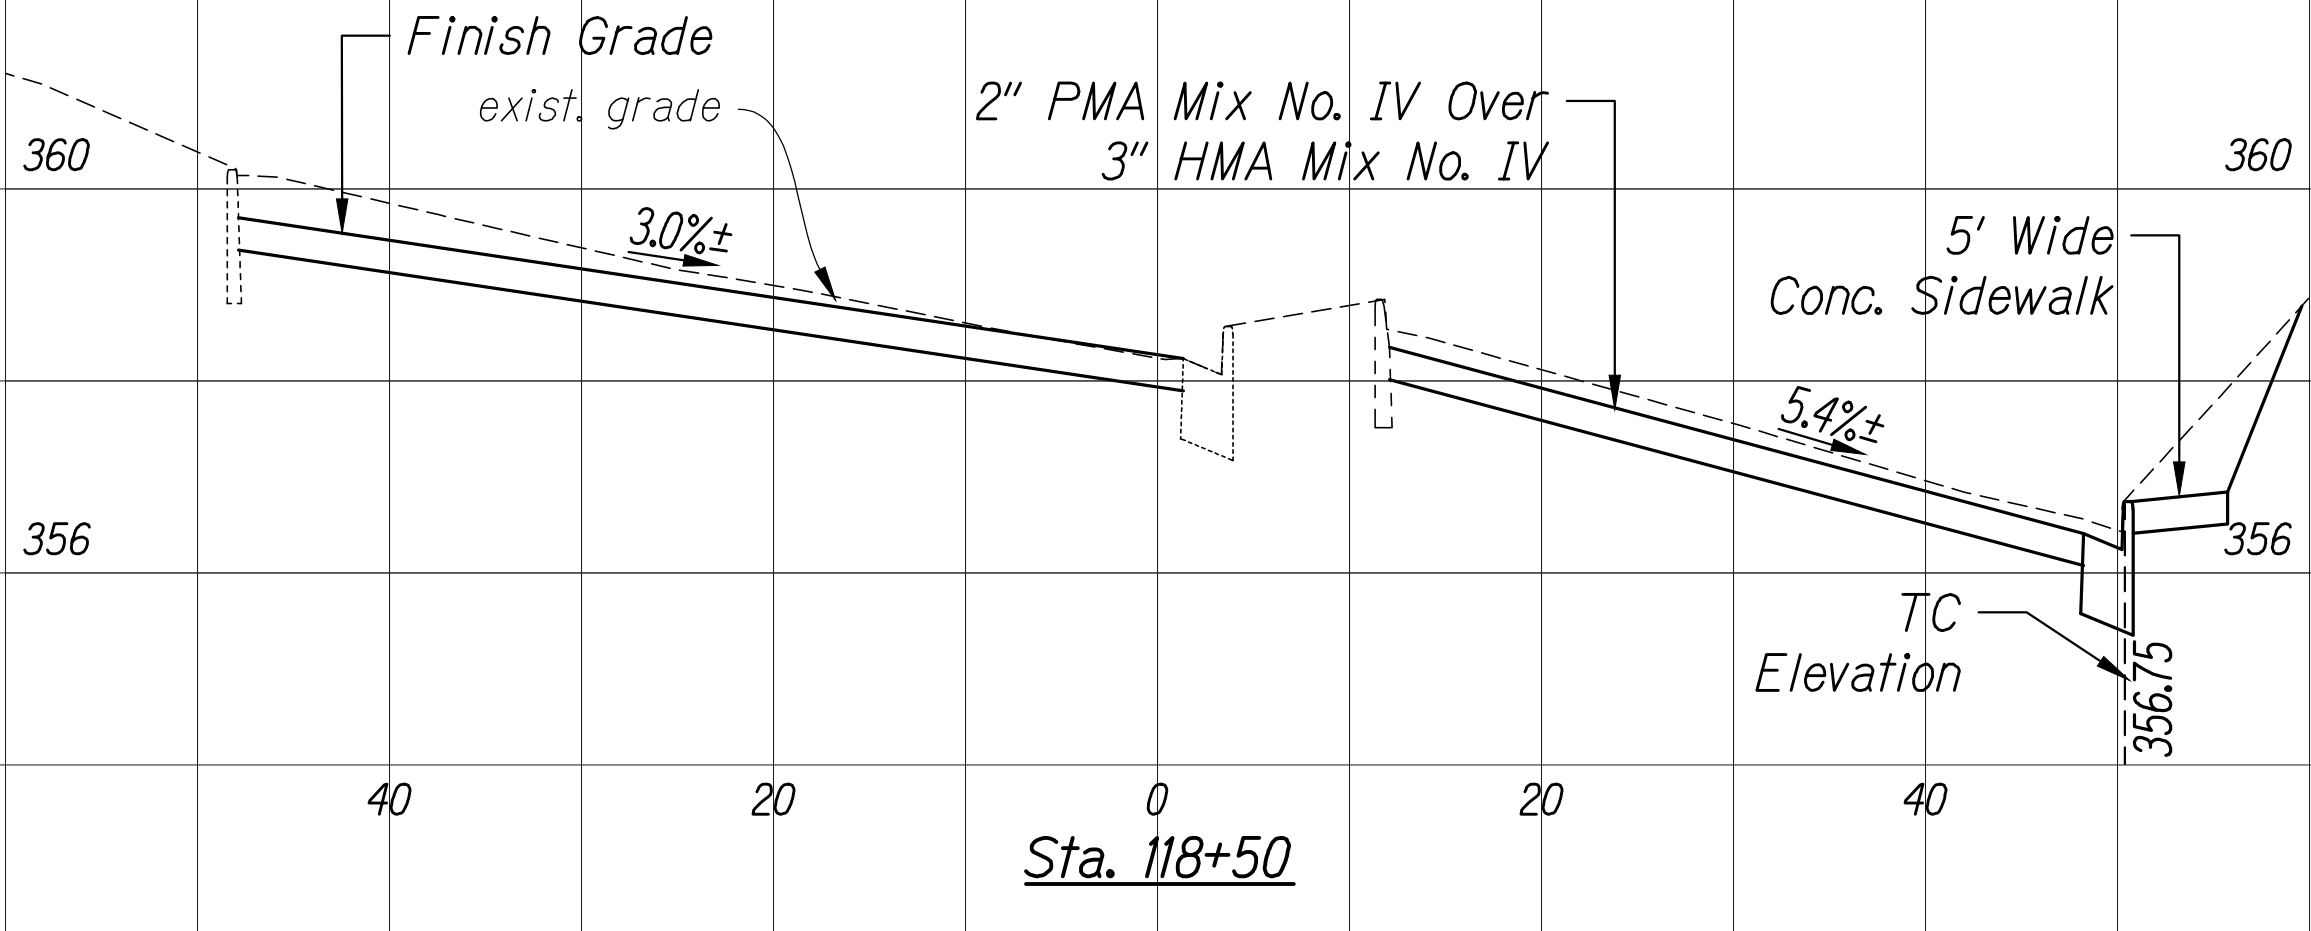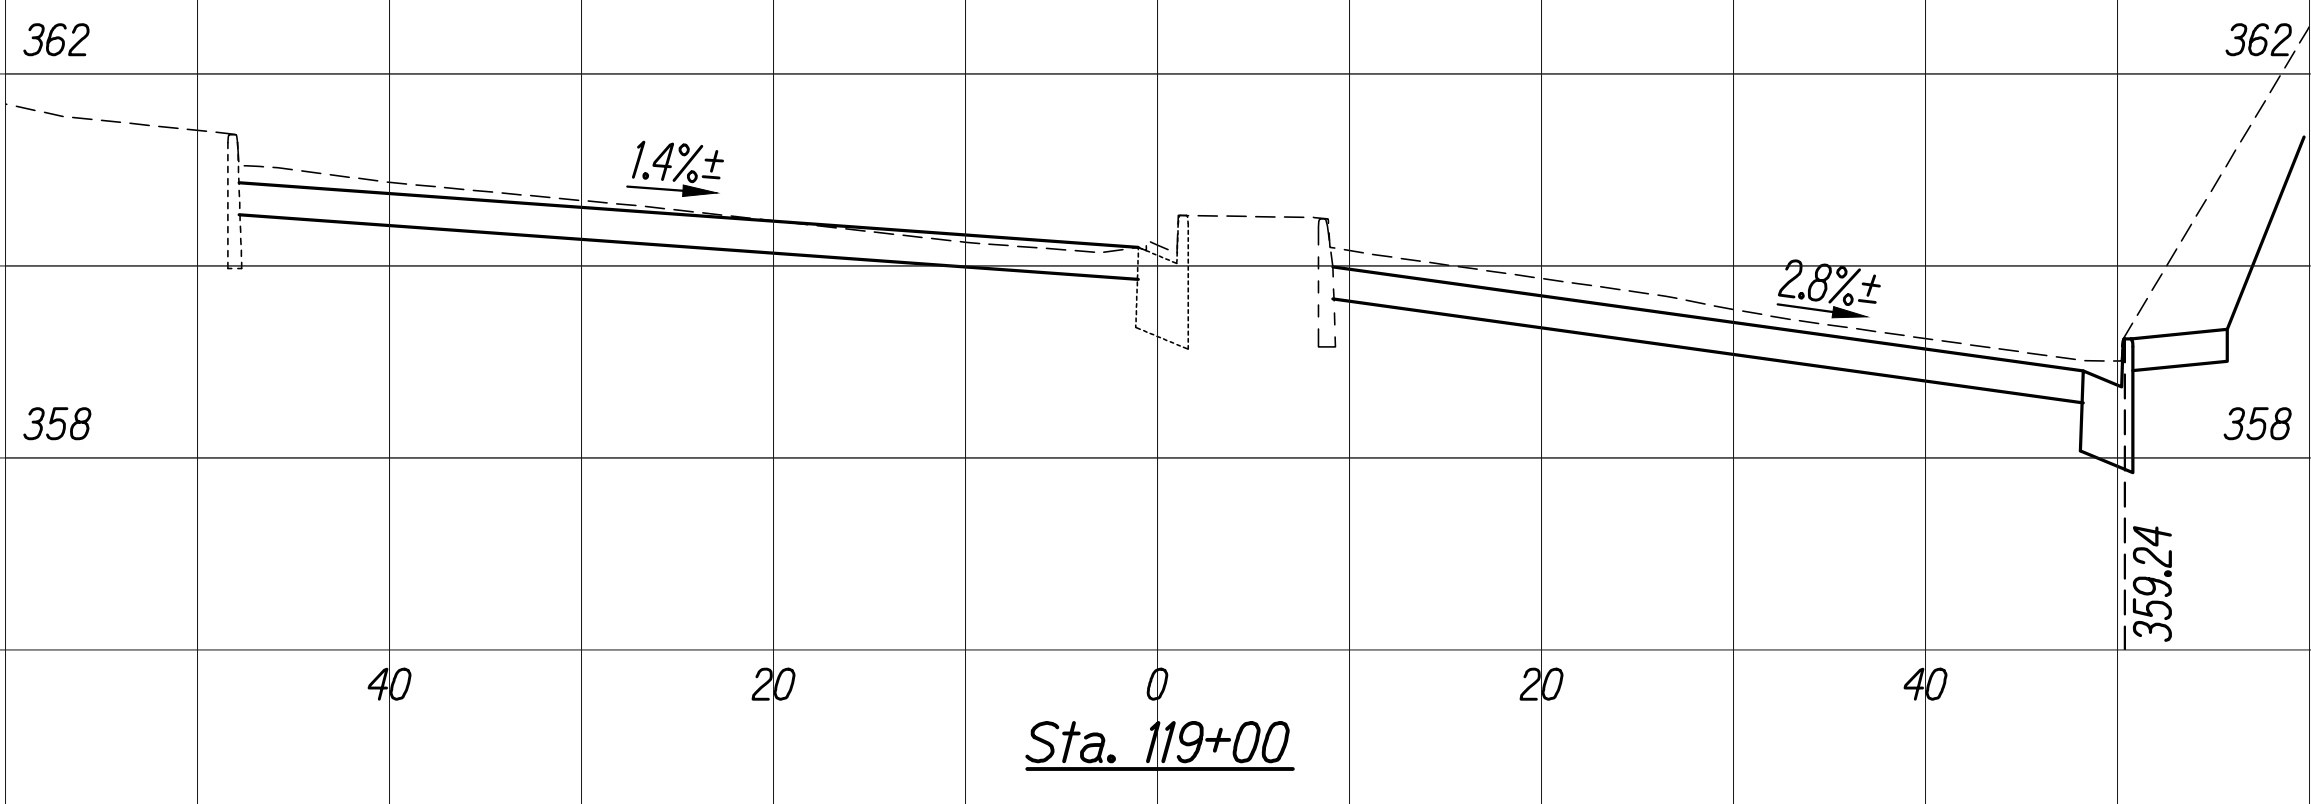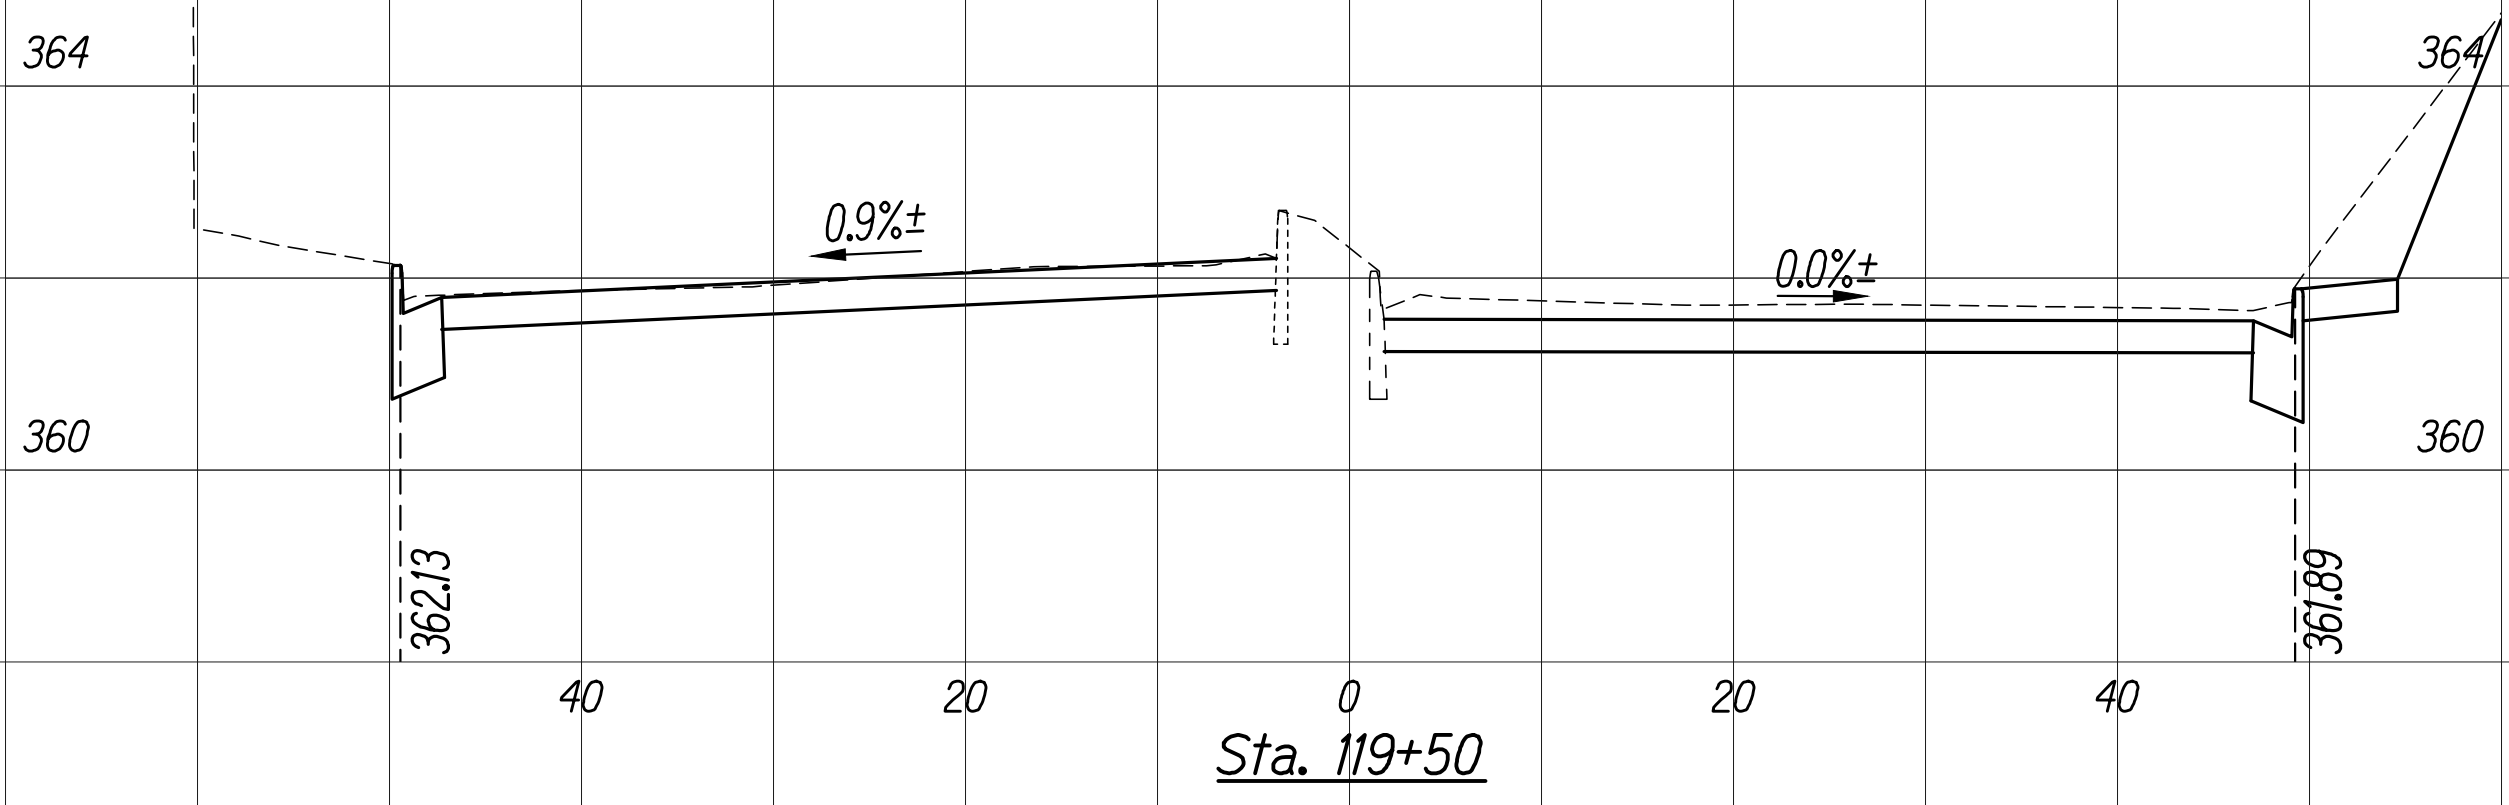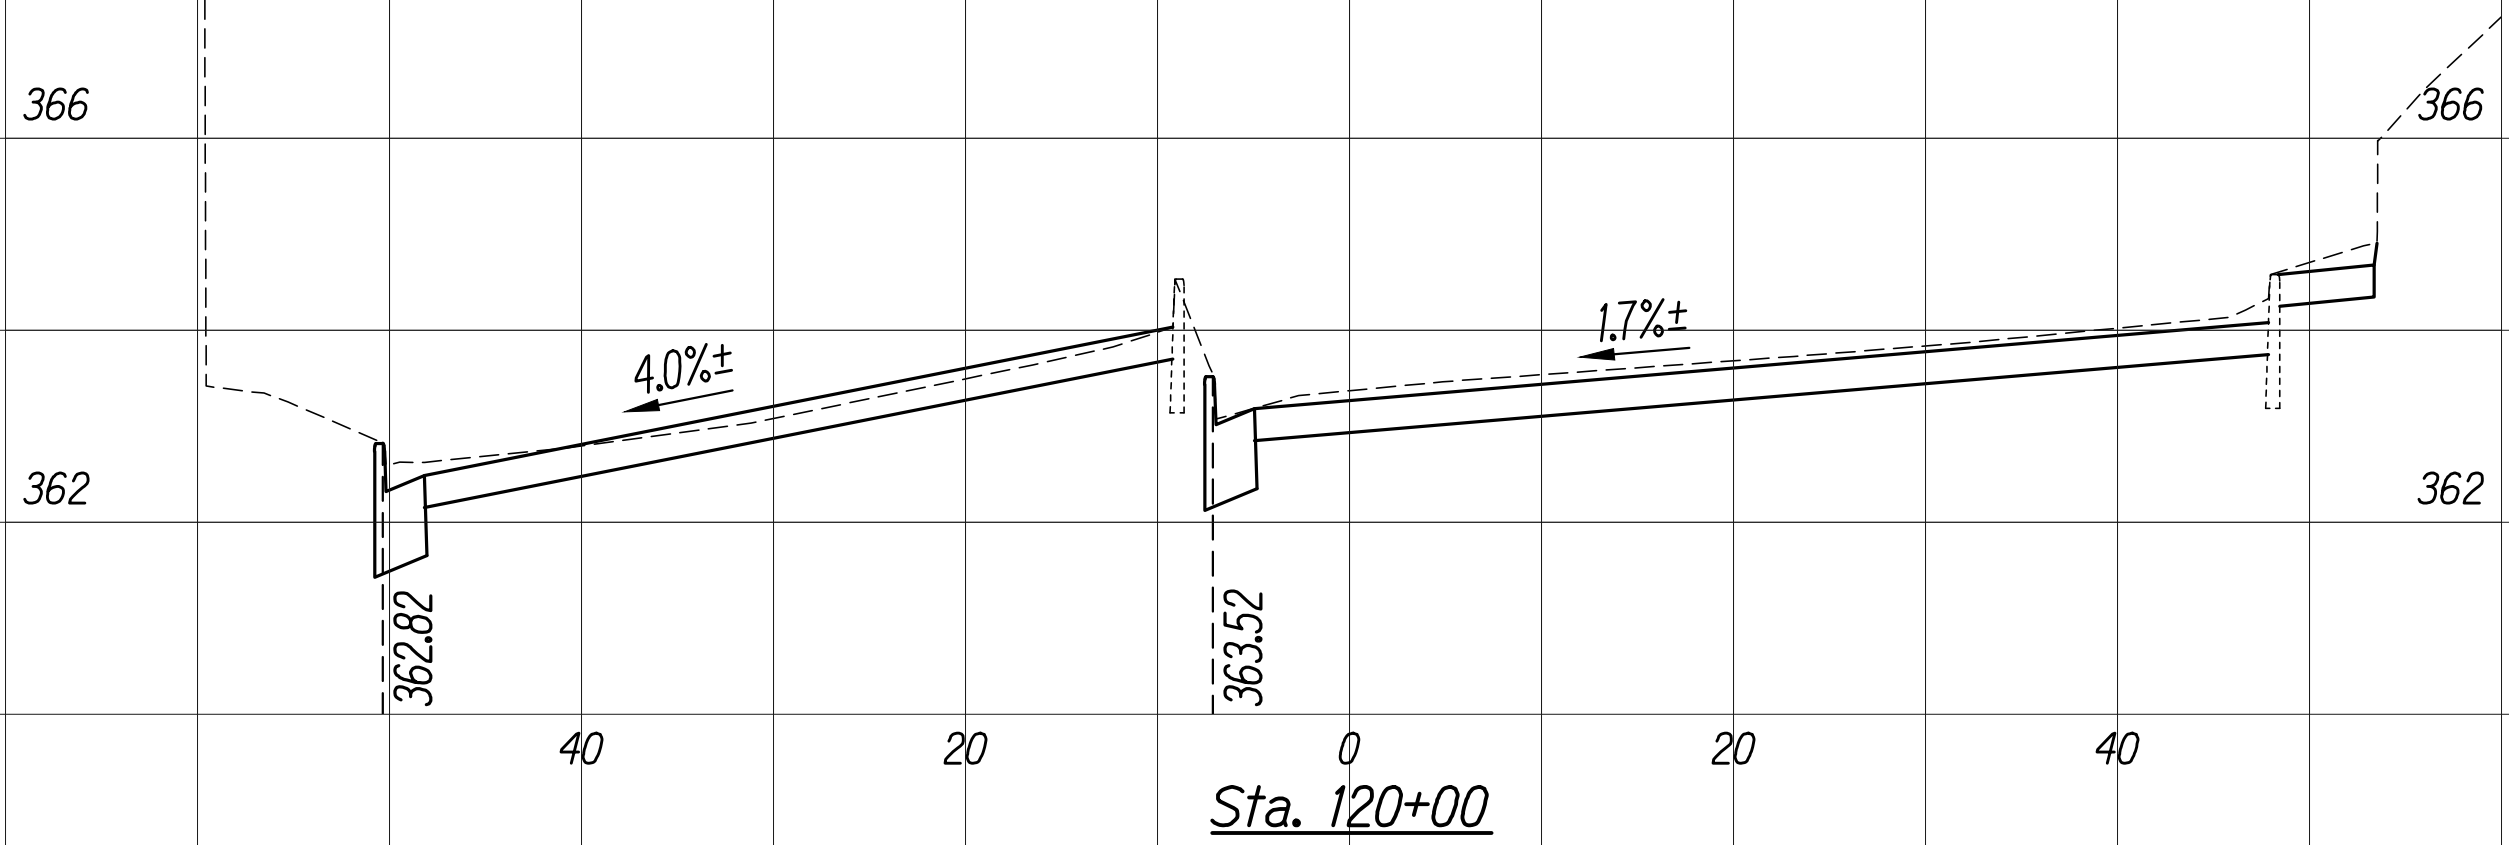







This work was prepared by me
or under my supervision.
Exp. 04-30-22
Neal S. Fukumoto
Wesley R. Segawa & Associates, Inc.

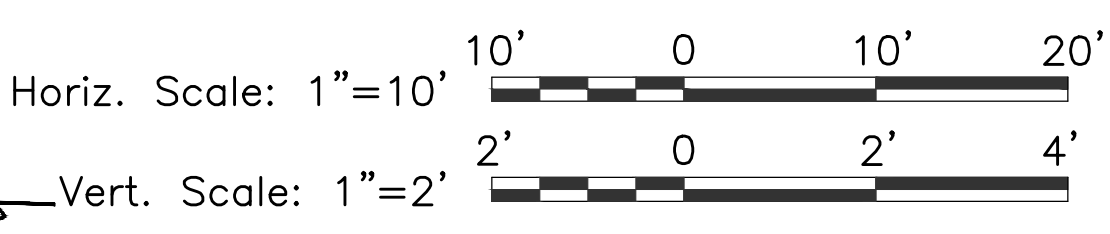


ORIGINAL PLAN	SURVEY PLOTTED BY	DATE
NOTE BOOK	DRAWN BY	
	DESIGNED BY	
	CHECKED BY	

FED. ROAD DIST. NO.	STATE	FED. AID PROJ. NO.	FISCAL YEAR	SHEET NO.	TOTAL SHEETS
HAWAII	HAW.	NH-061-1(036)	2020	153	238


- Notes:
1. Full Pavement Reconstruction areas not shown in cross sections. See Roadway Plans for locations and quantities.
 2. Elevation Hold Points are at top of curbs and/or curb and gutters unless otherwise noted.

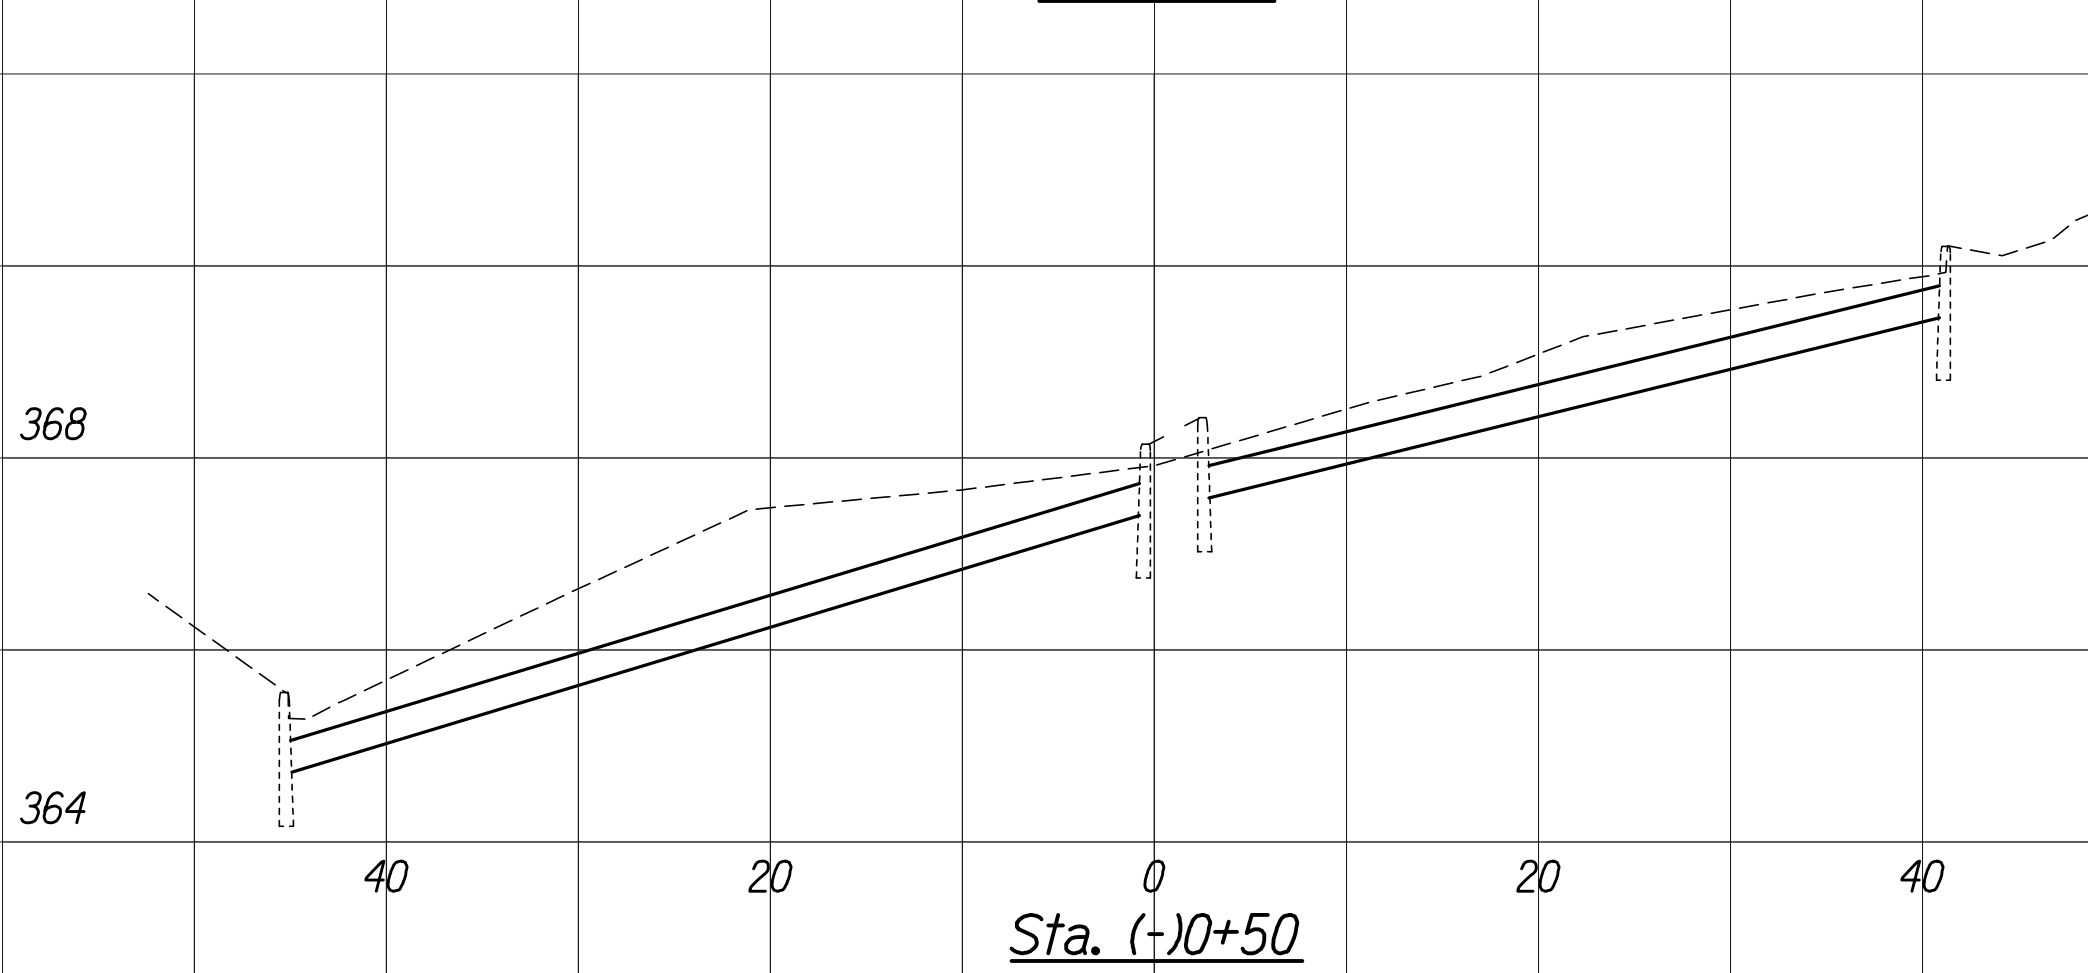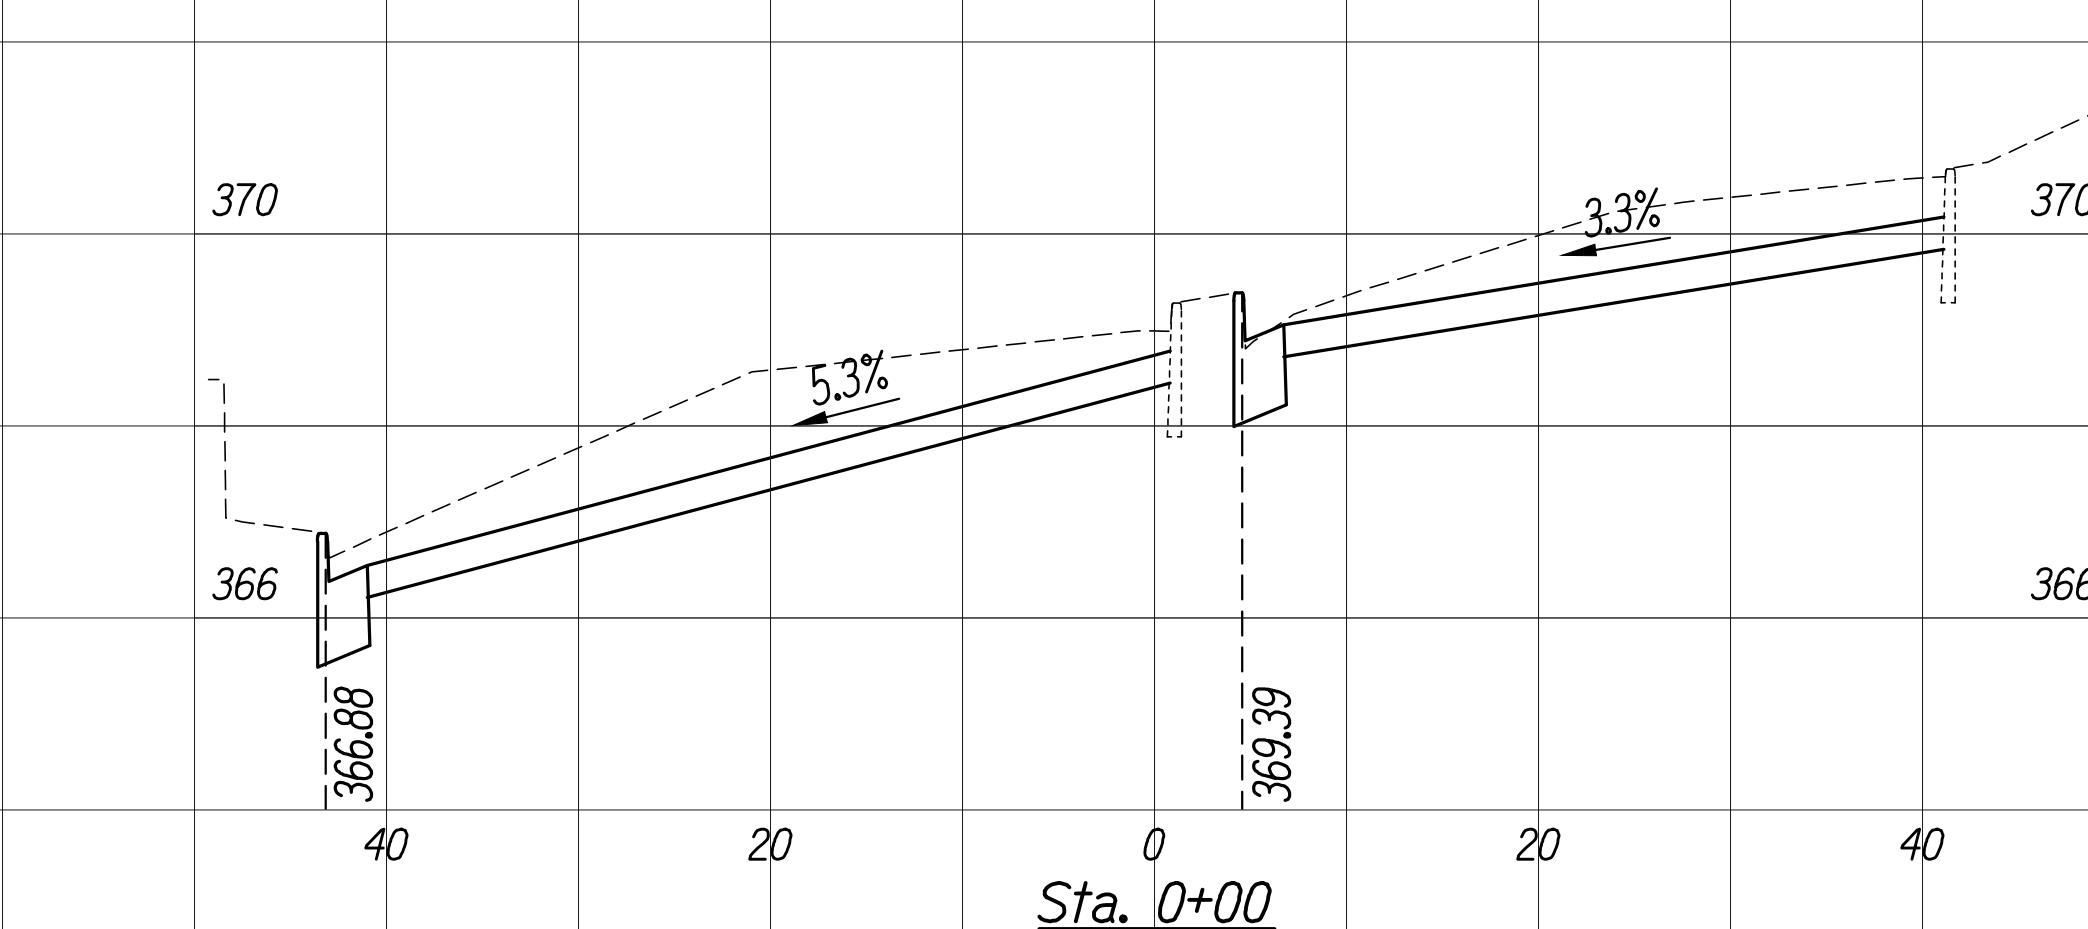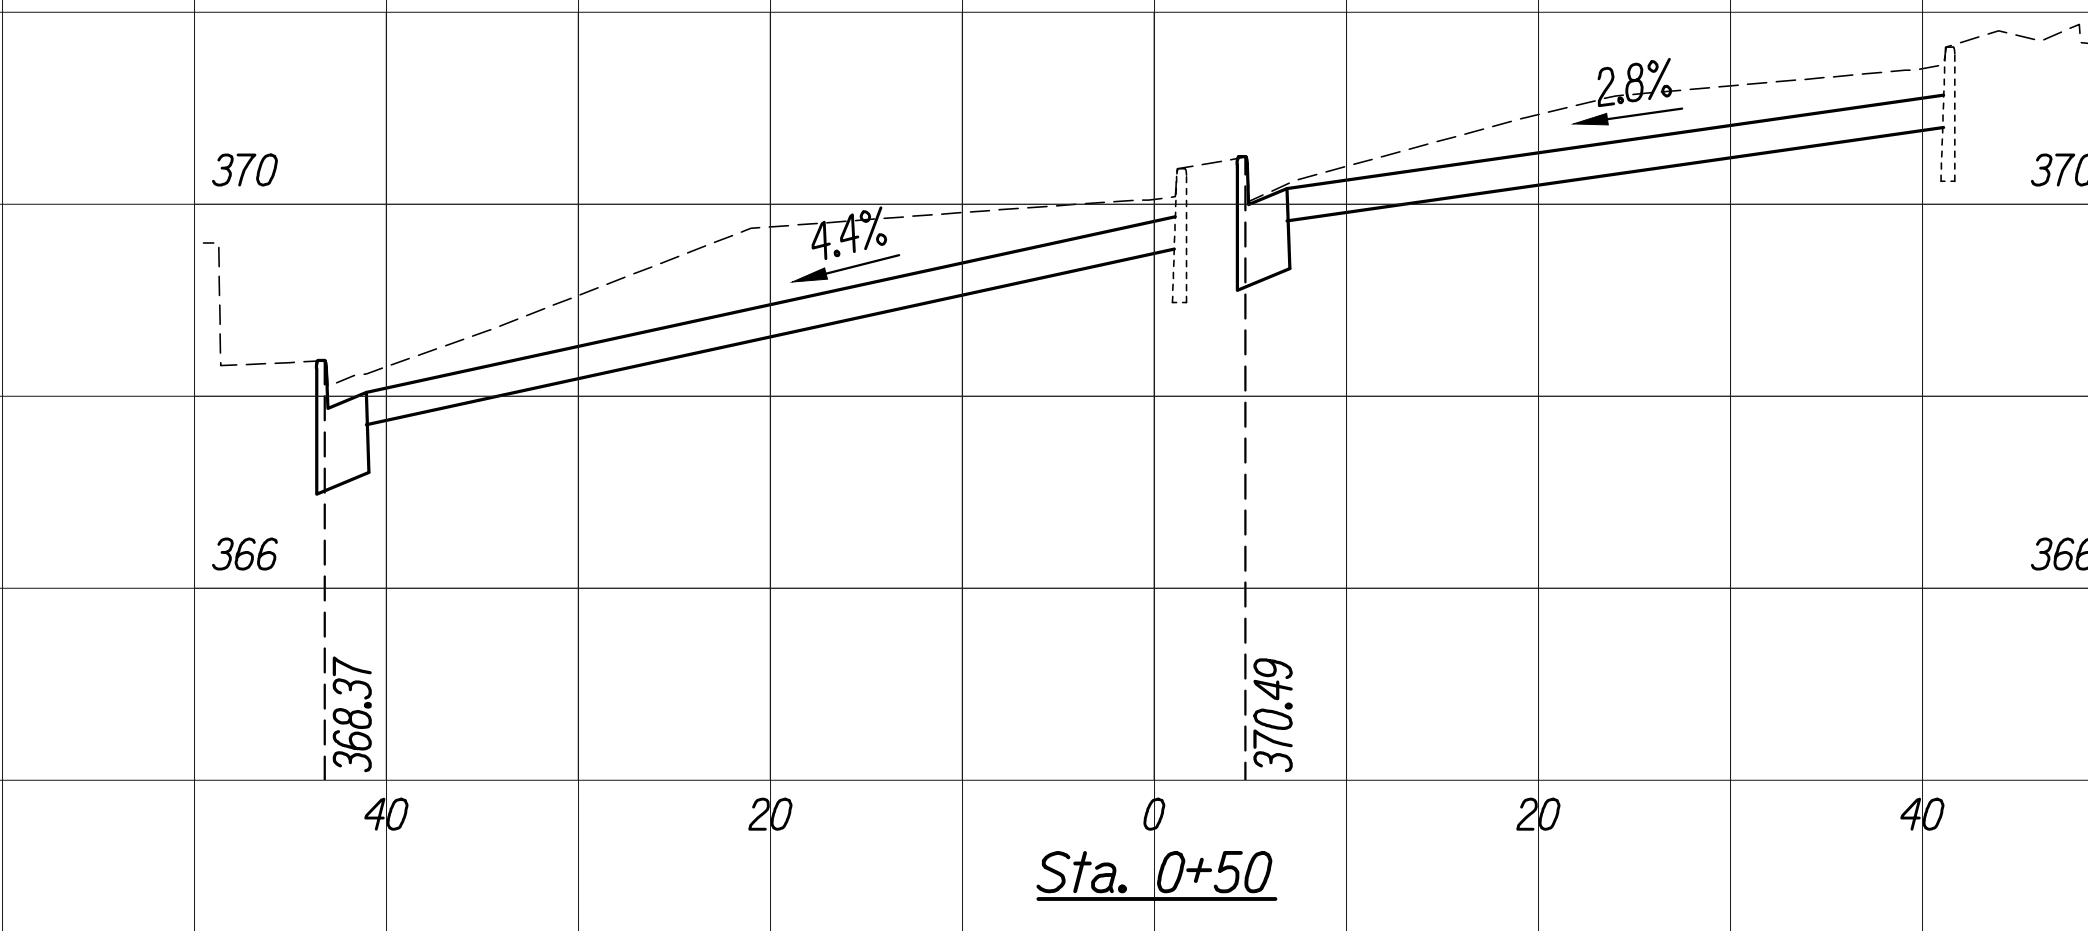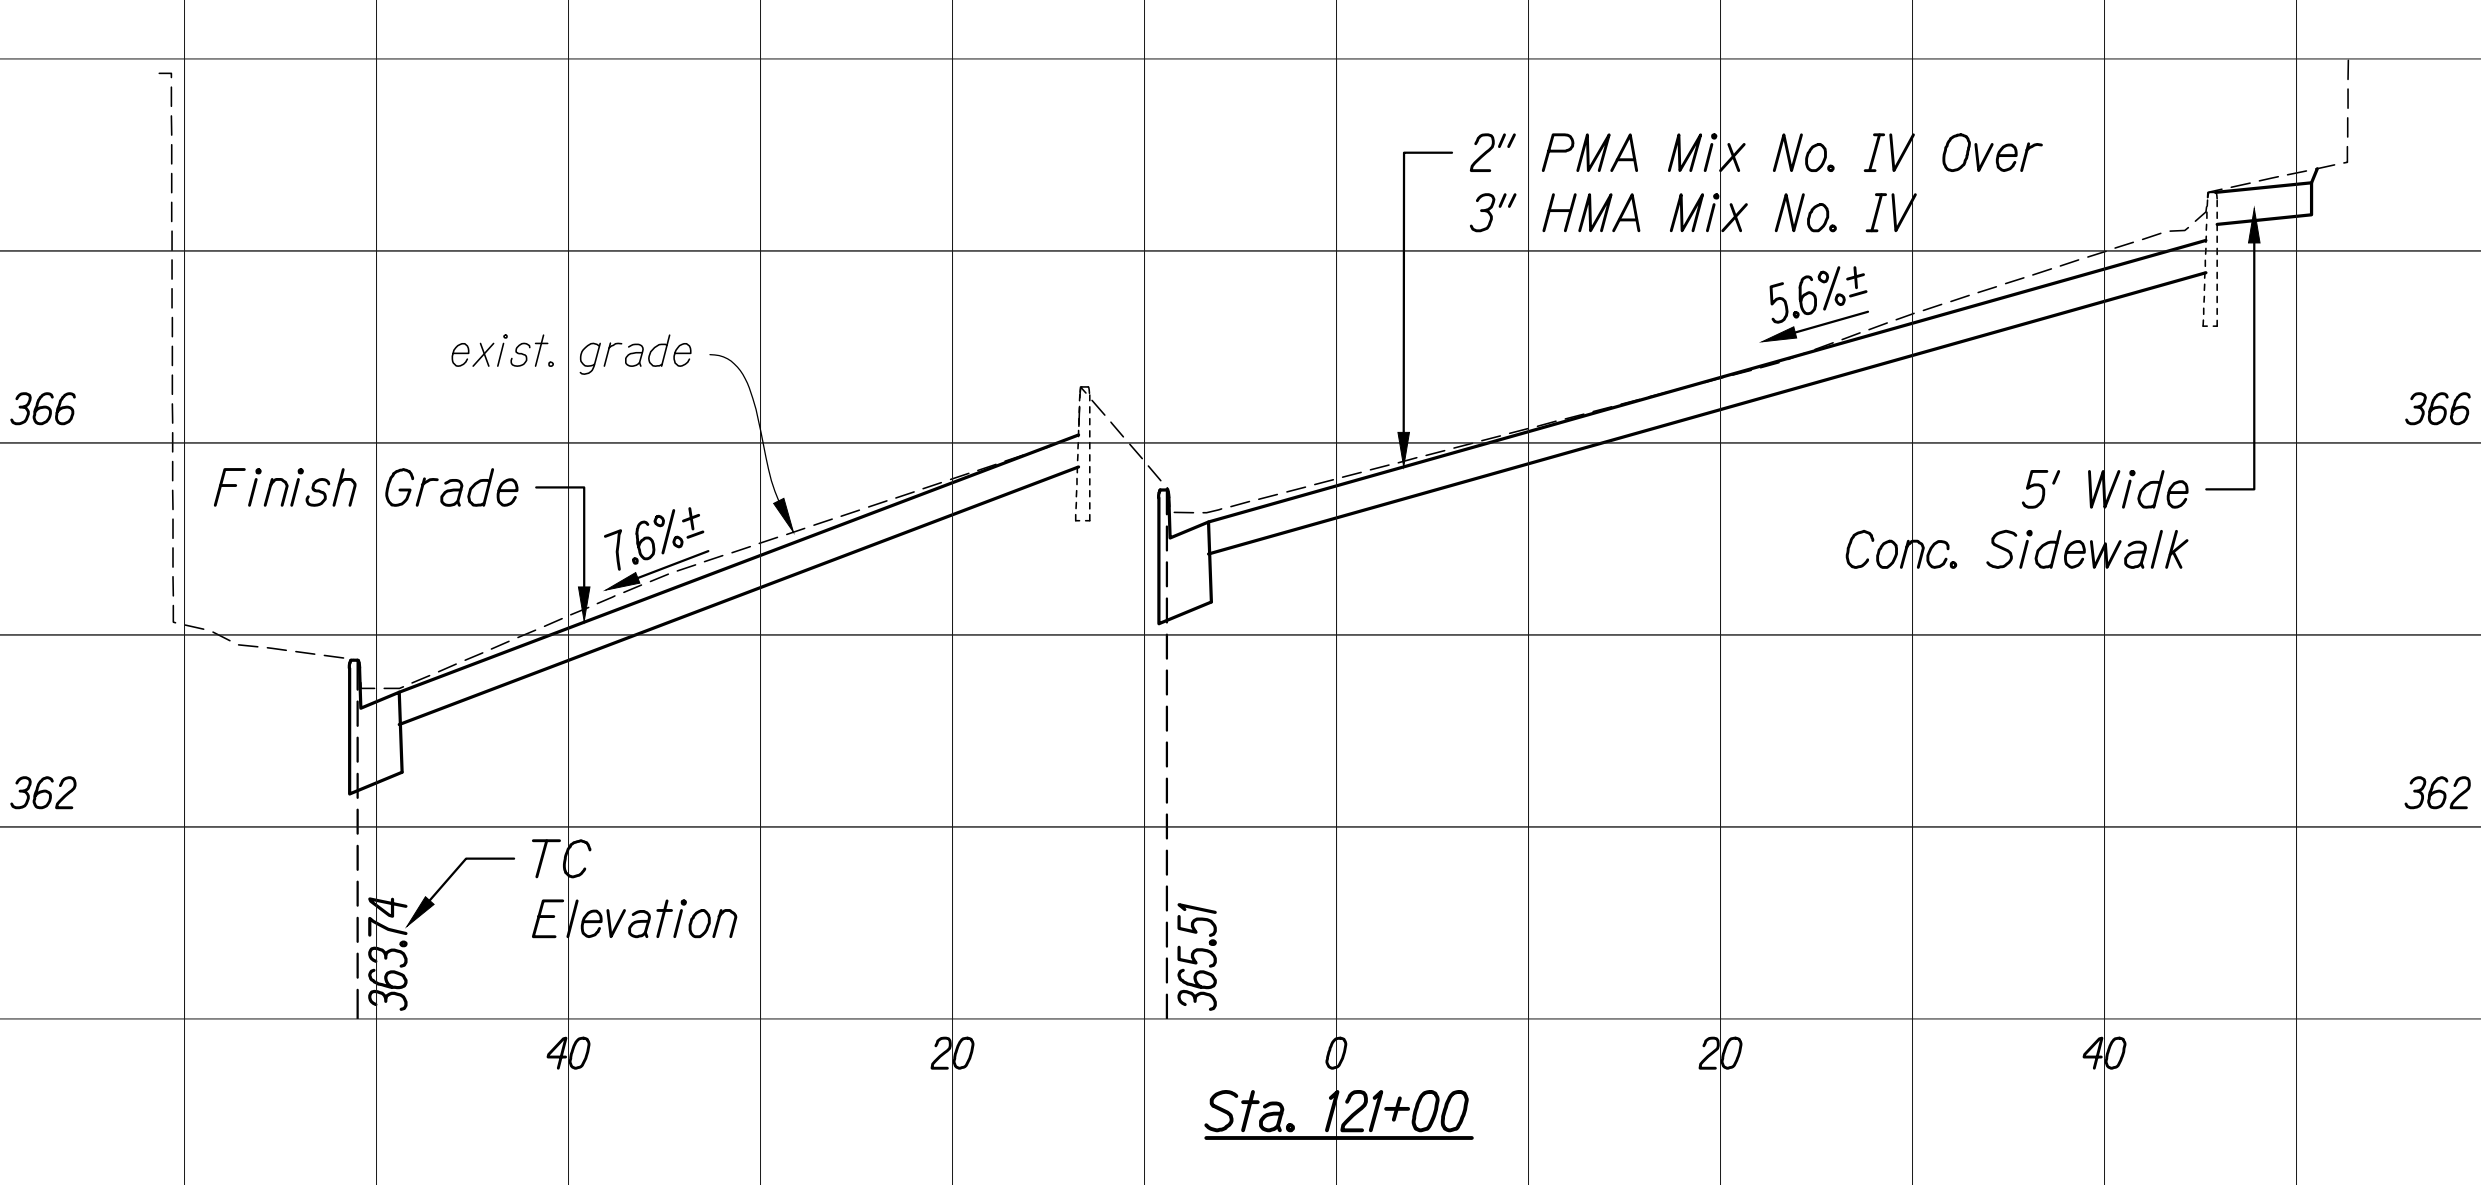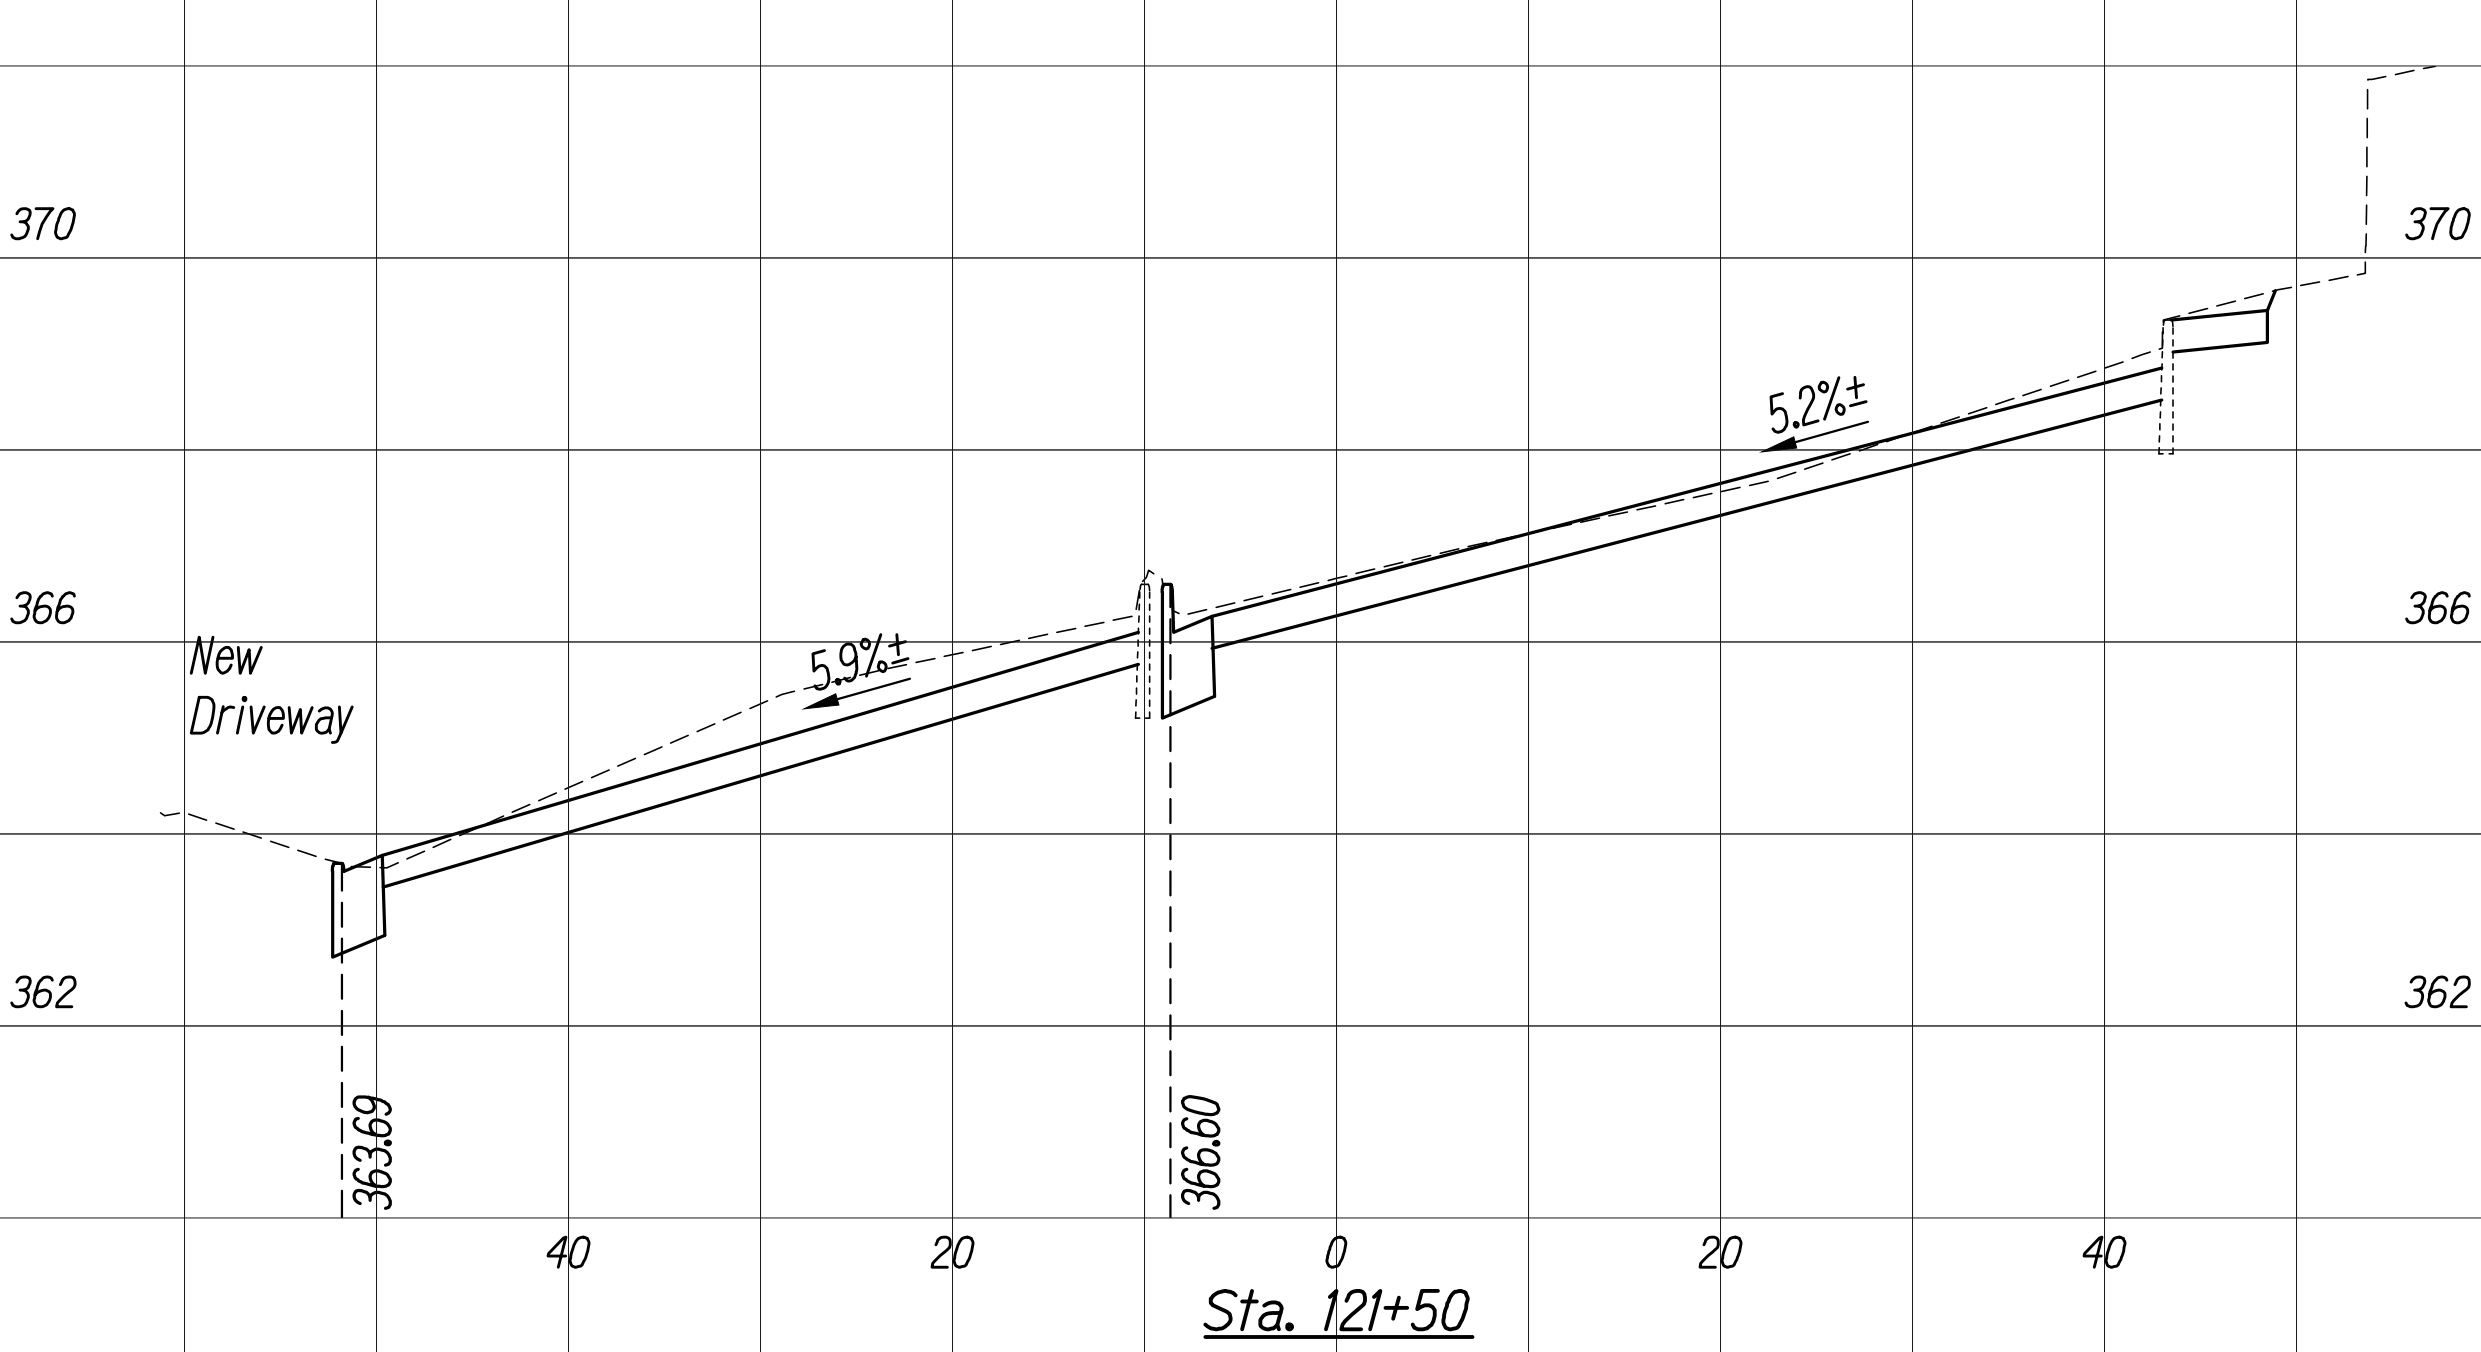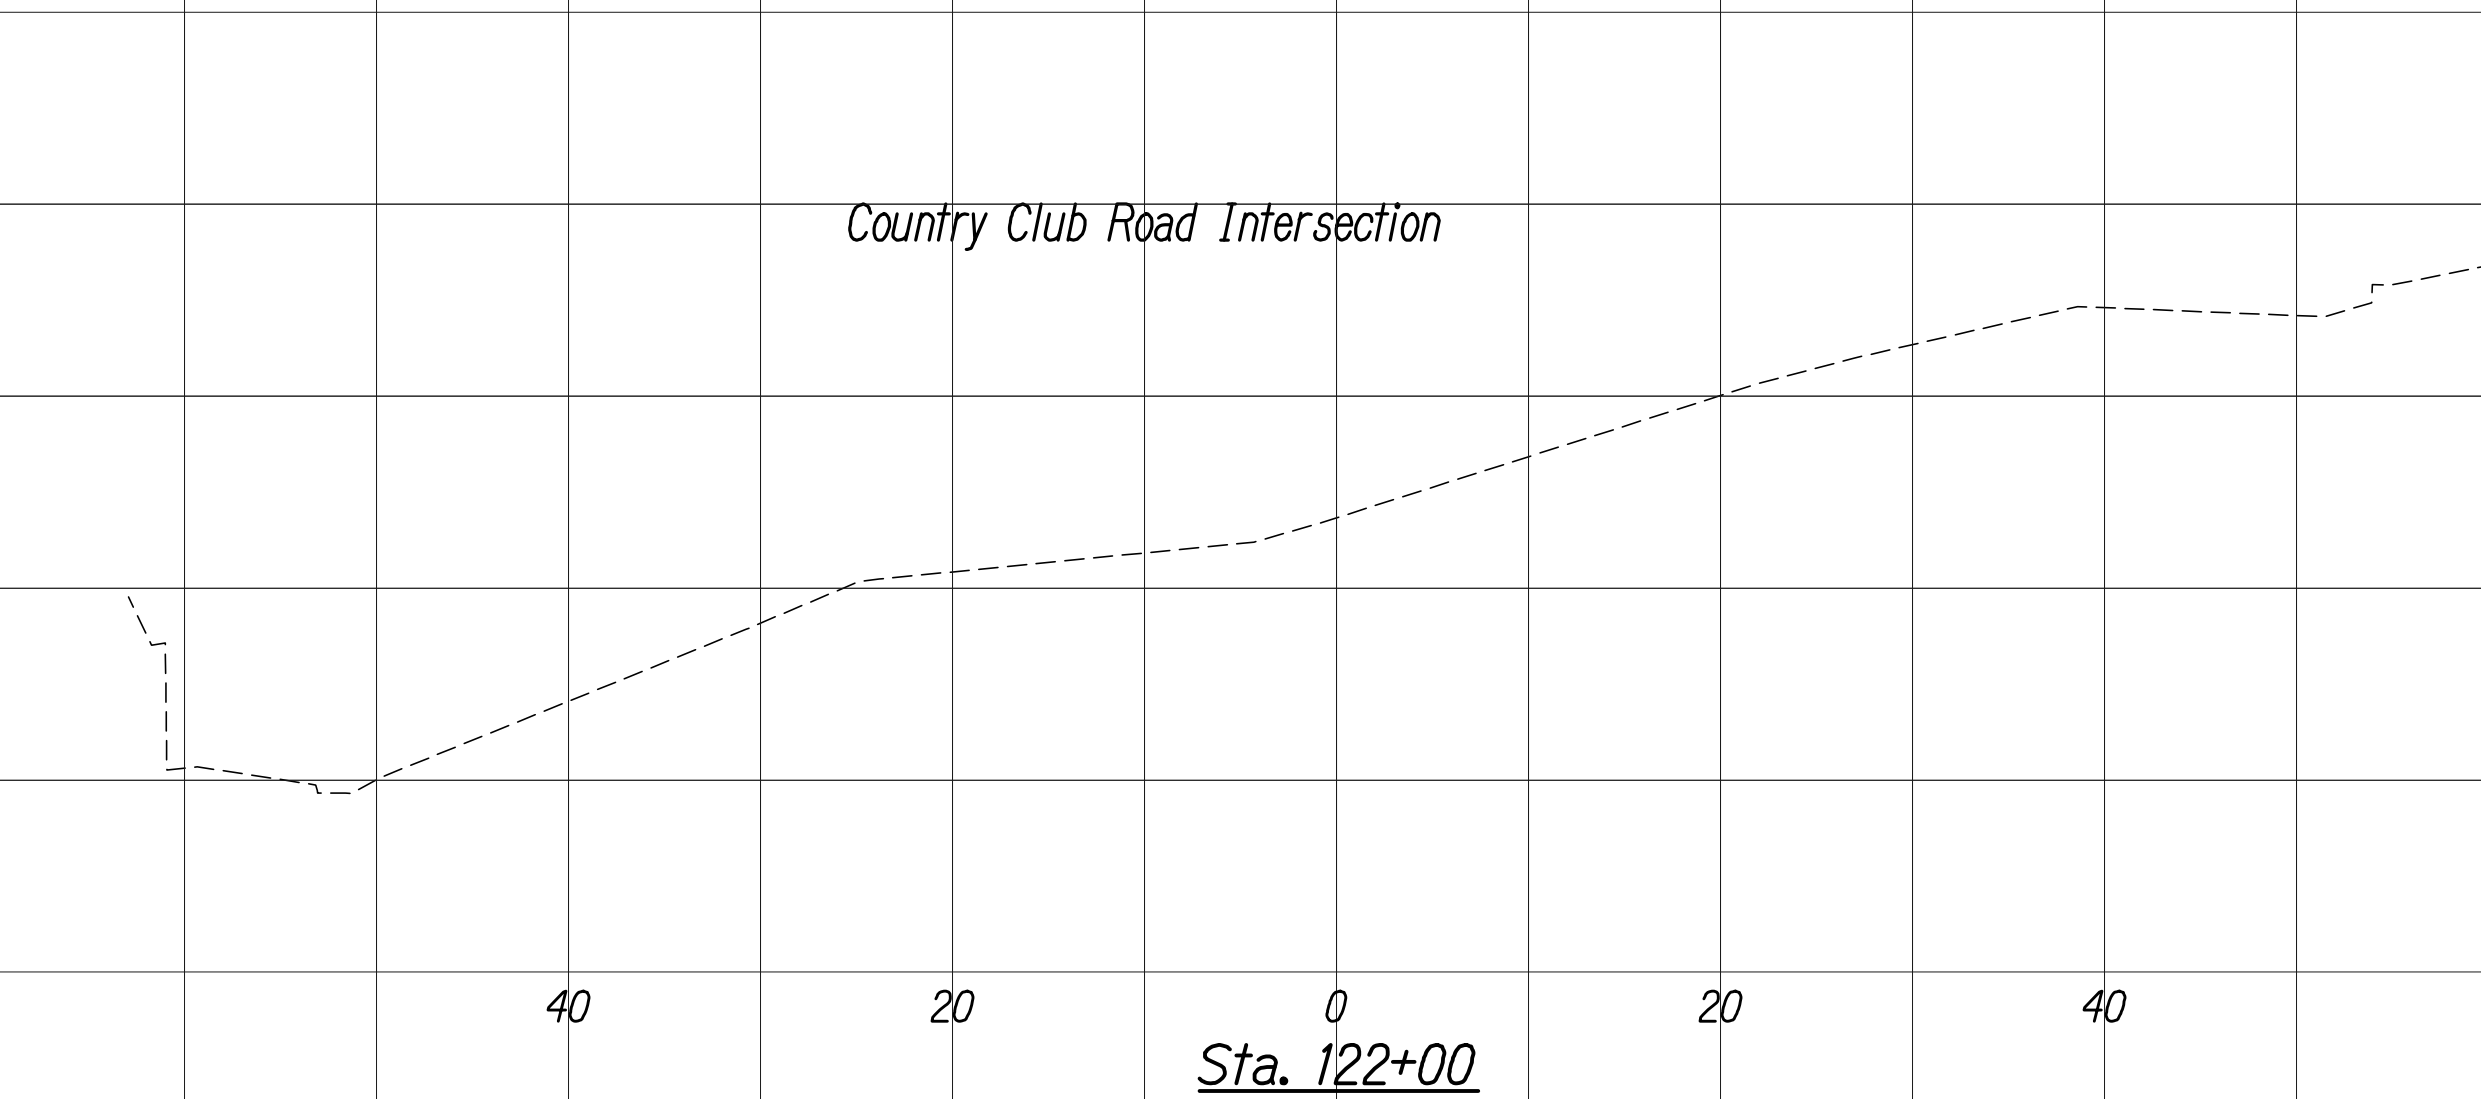

SURVEY PLOTTED BY	DATE
DRAWN BY	
DESIGNED BY	
CHECKED BY	

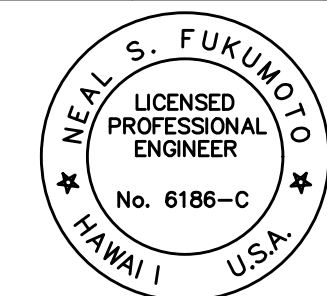









This work was prepared by me or under my supervision.
Exp. 04-30-22
Neal S. Fukumoto
Wesley R. Segawa & Associates, Inc.

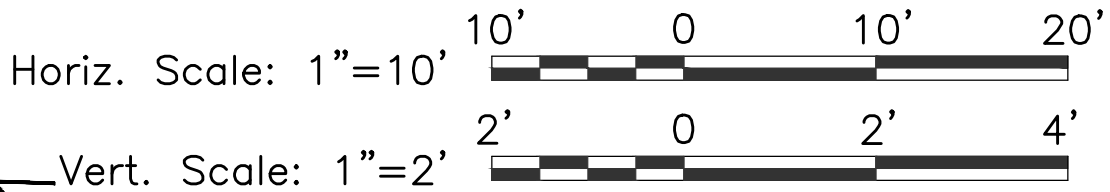


FED. ROAD DIST. NO.	STATE	FED. AID PROJ. NO.	FISCAL YEAR	SHEET NO.	TOTAL SHEETS
HAWAII	HAW.	NH-061-1(036)	2020	ADD. 154	238

Notes:

1. Full Pavement Reconstruction areas not shown in cross sections. See Roadway Plans for locations and quantities.
2. Elevation Hold Points are at top of curbs and/or curb and gutters unless otherwise noted.

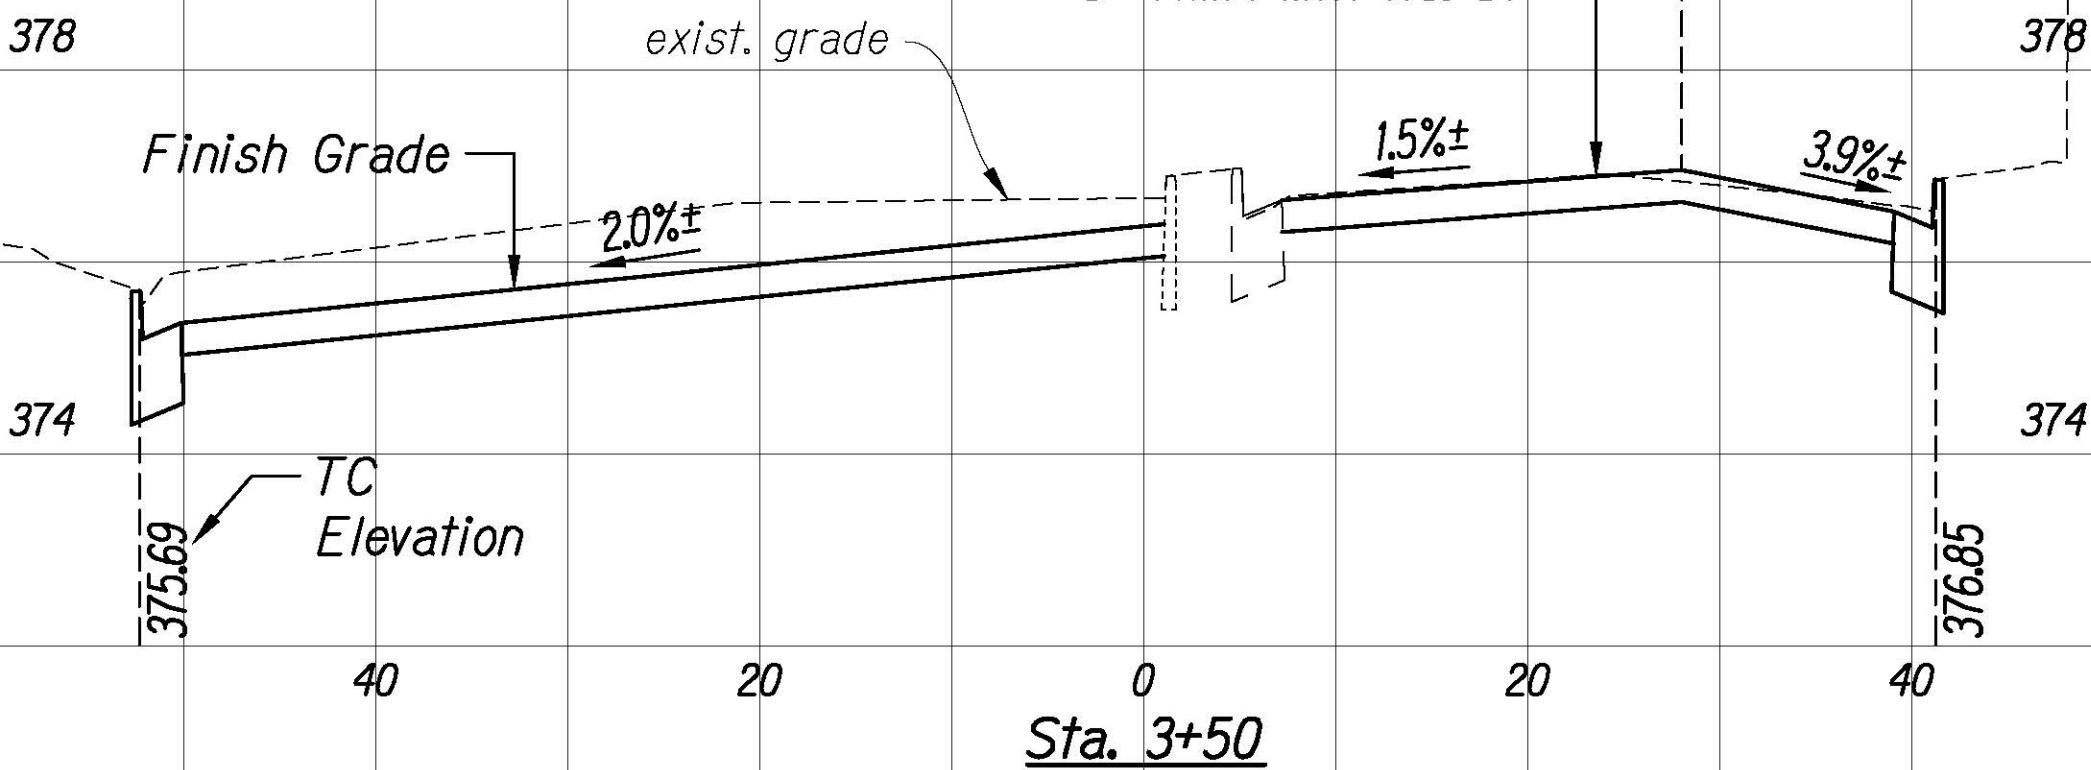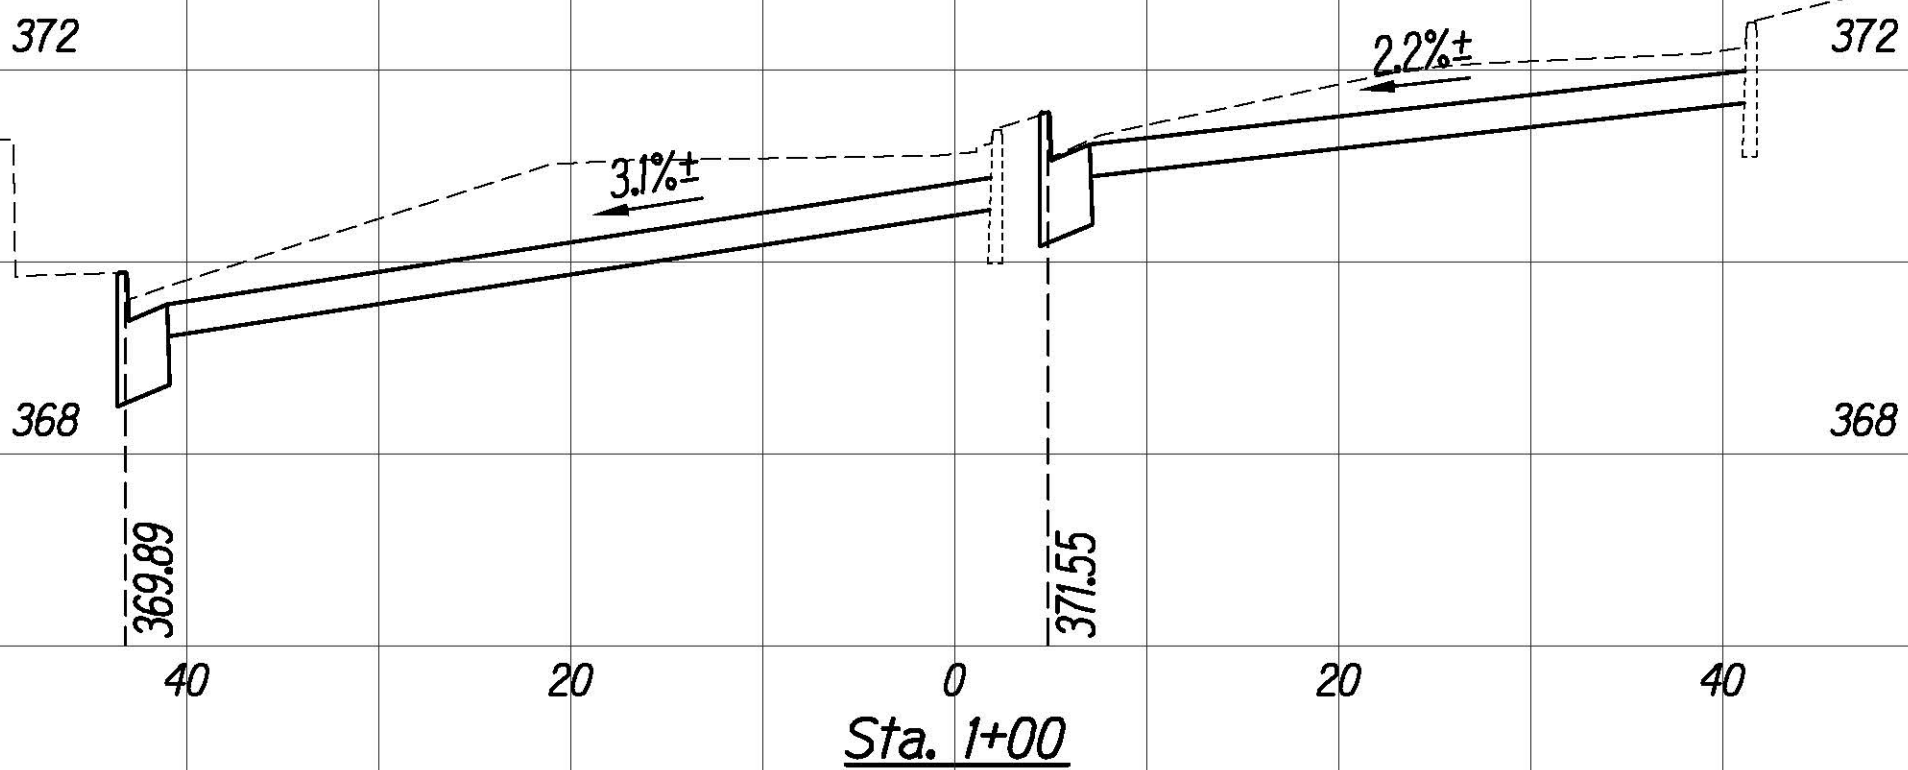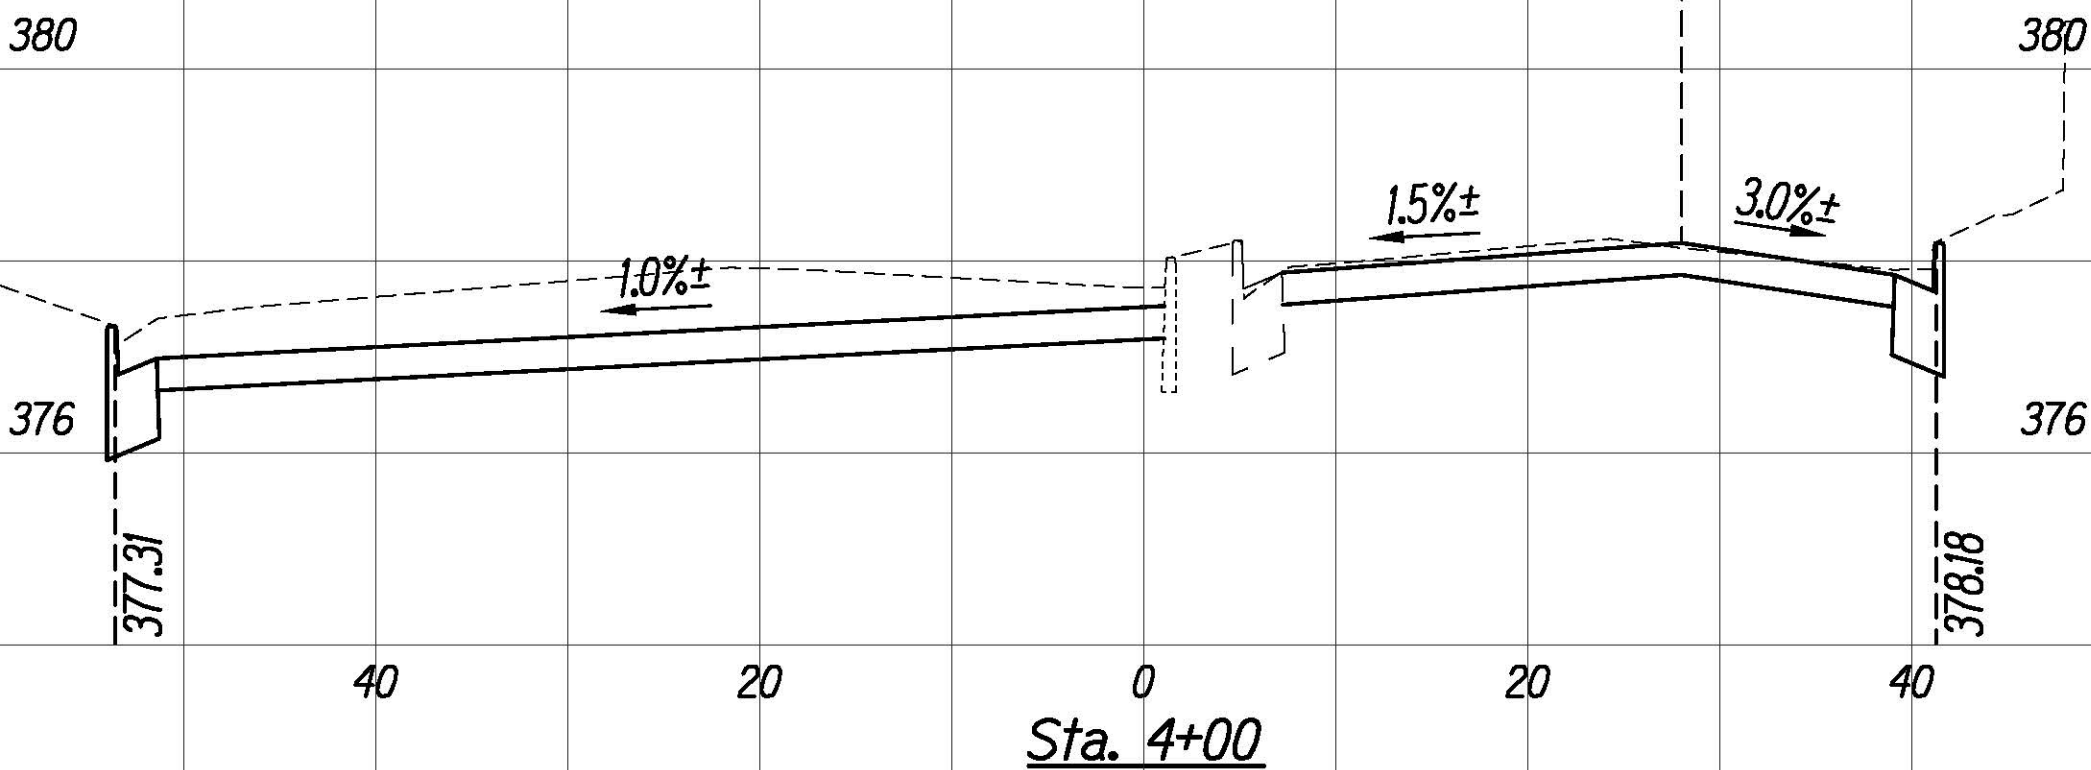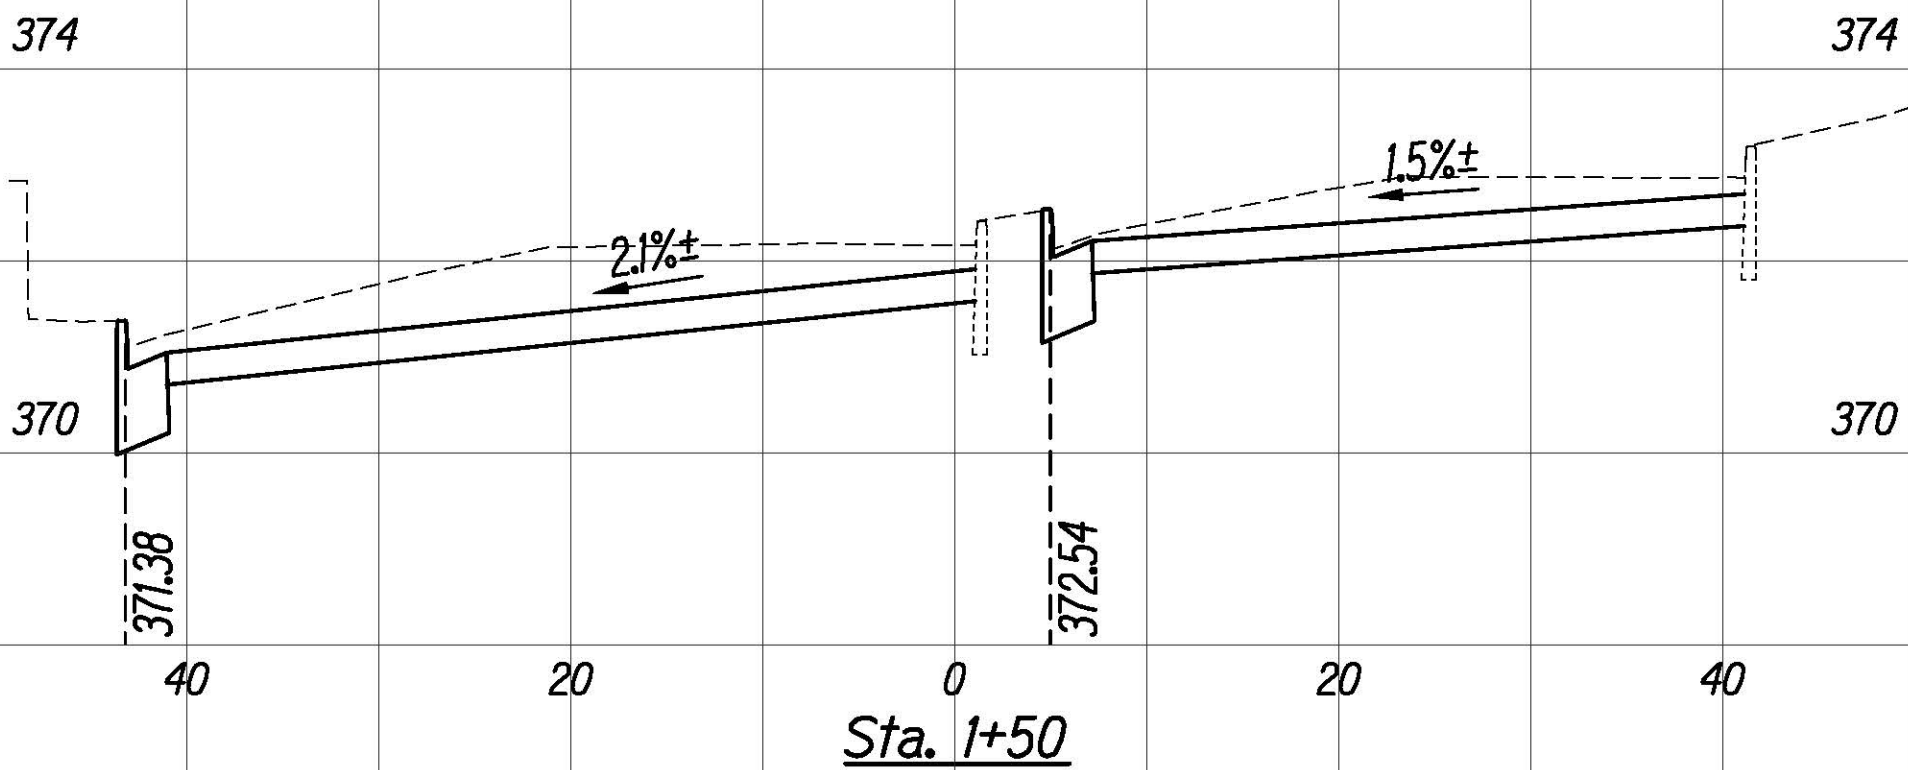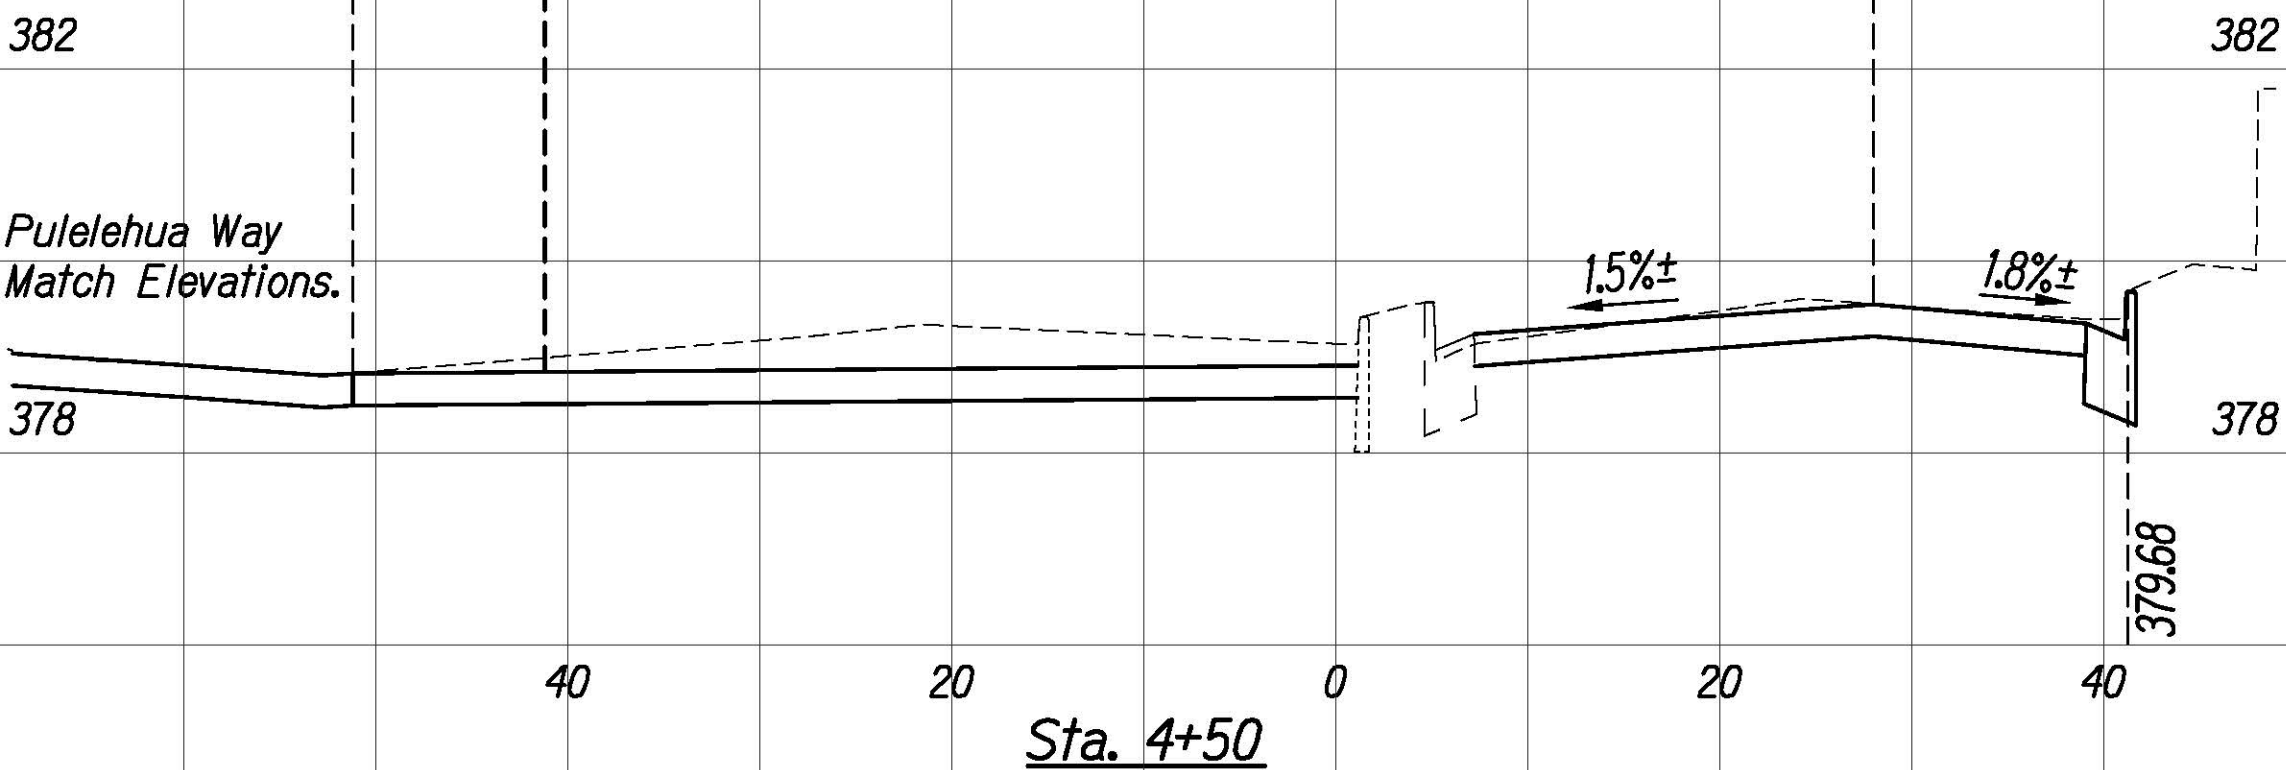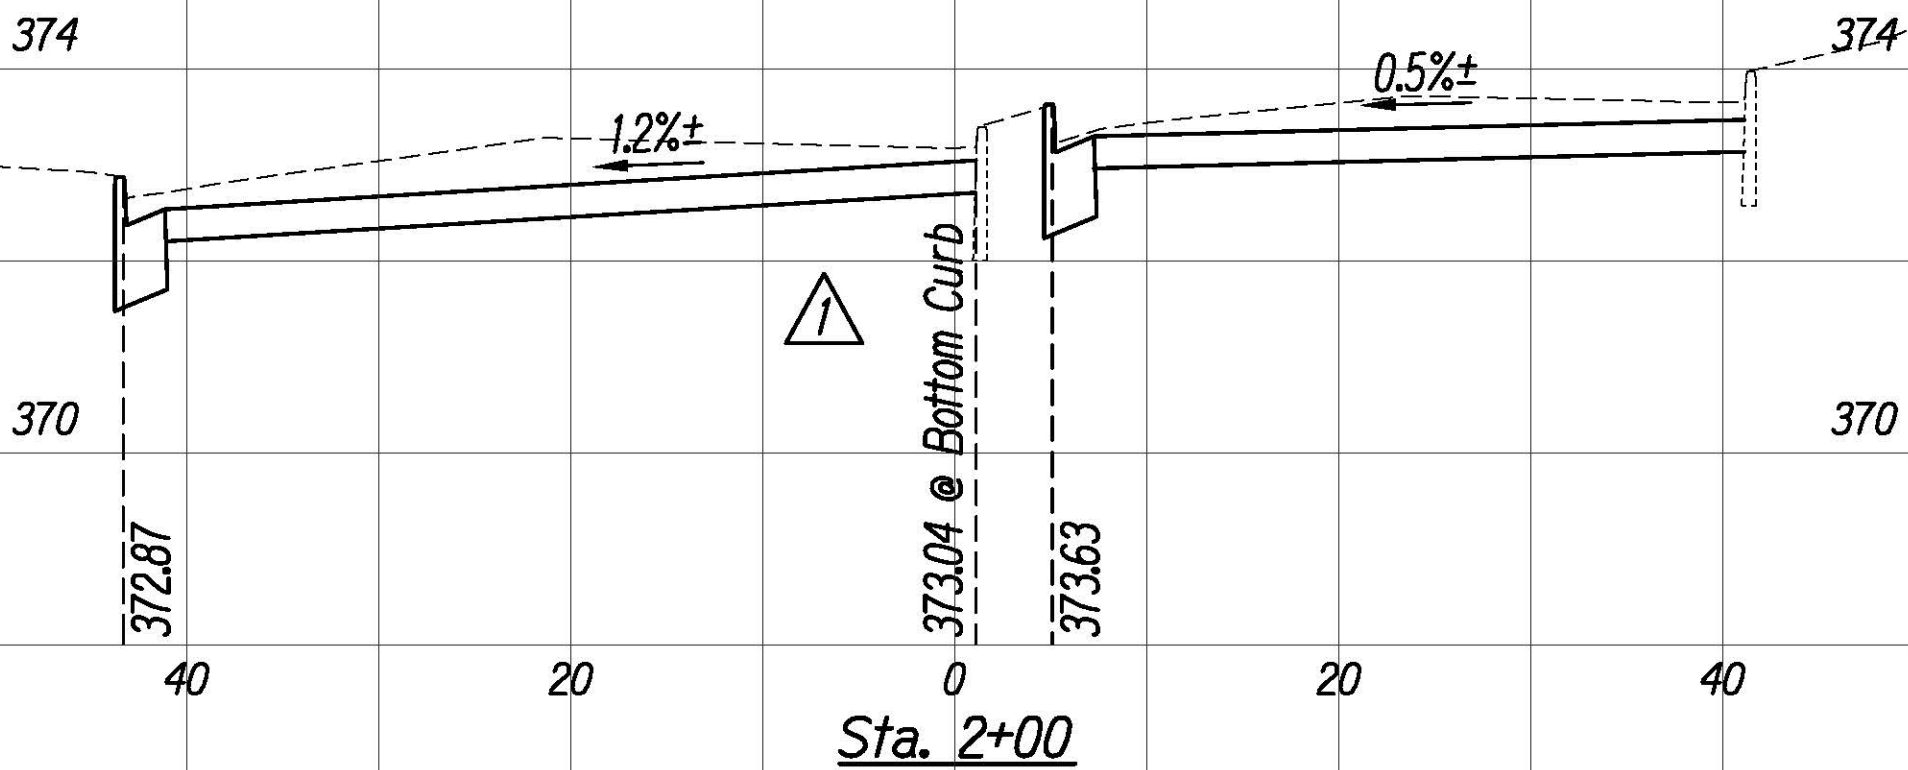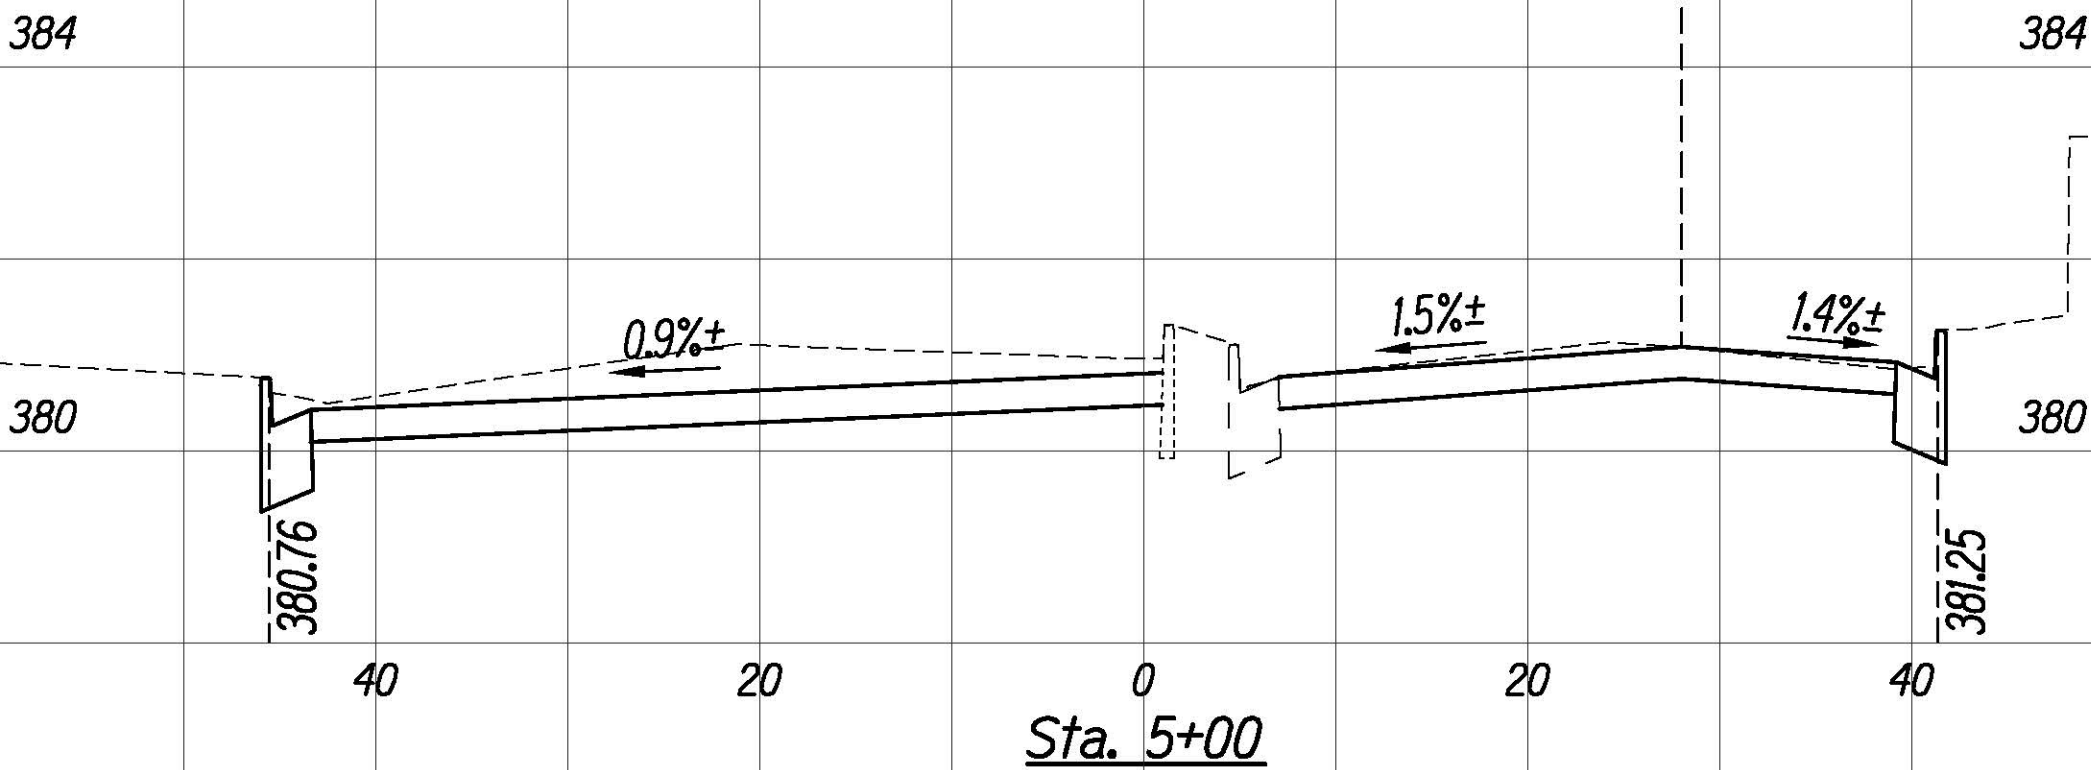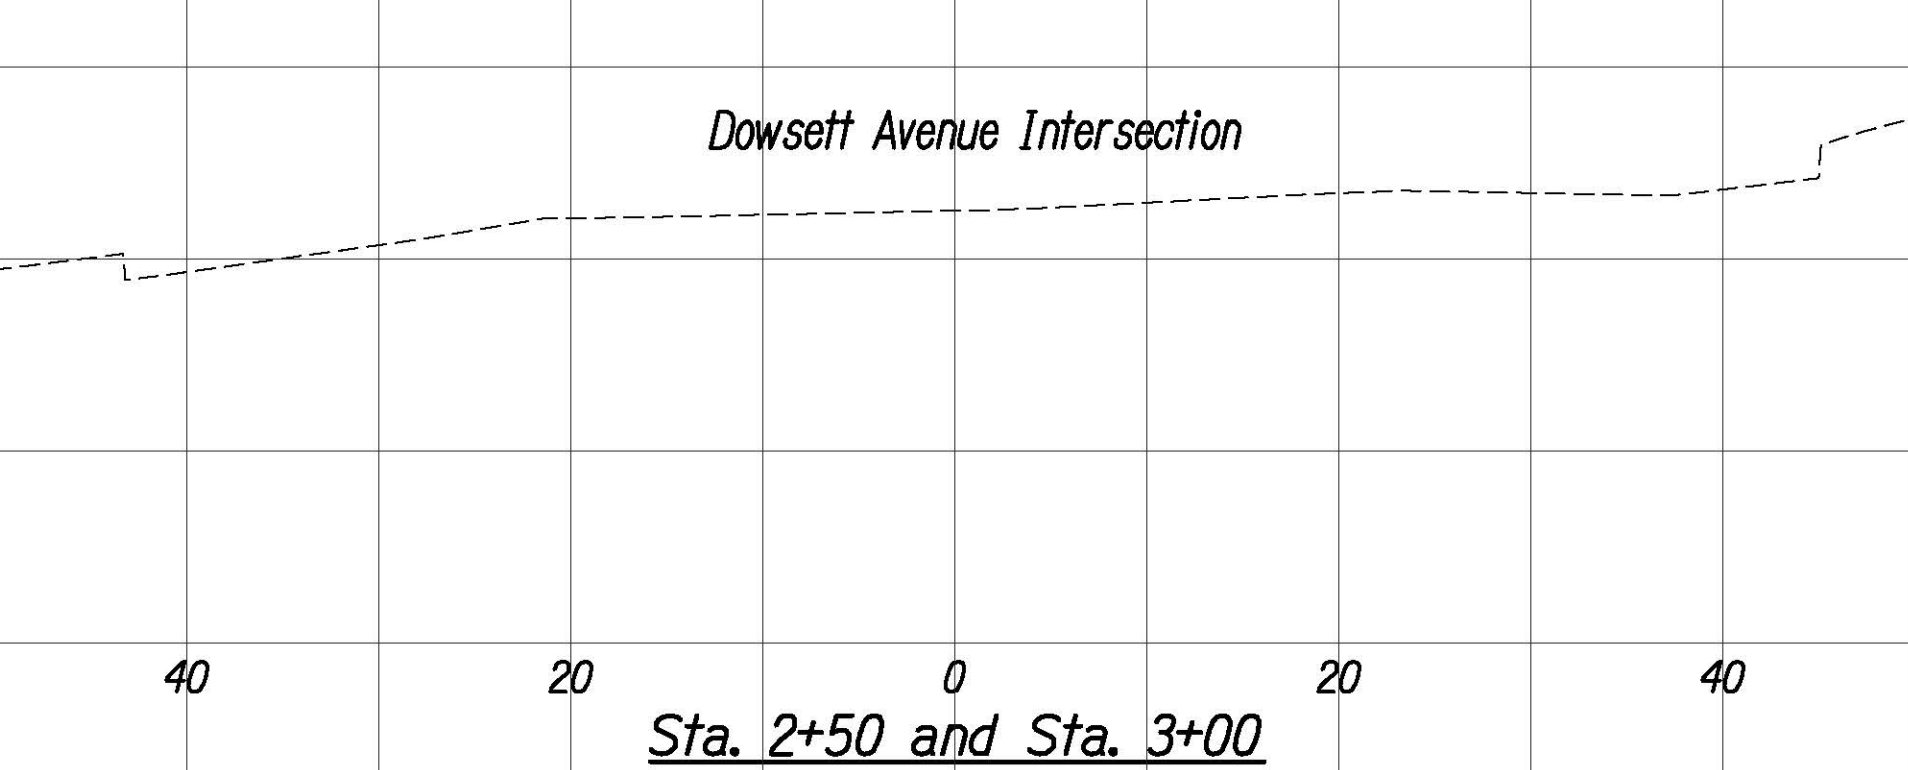

DATE	DESCRIPTION
8/24/20	Revised Elevations

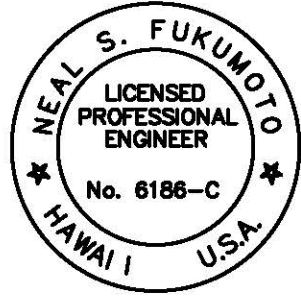

This work was prepared by me or under my supervision.
Exp. 04-30-22
Wesley R. Segawa & Associates, Inc.









Horiz. Scale: 1"=10'
Vert. Scale: 1"=2'

ORIGINAL PLAN	DATE
SURVEY PLOTTED BY	
DRAWN BY	
TRACED BY	
NOTED BY	
CHECKED BY	


FED. ROAD DIST. NO.	STATE	FED. AID PROJ. NO.	FISCAL YEAR	SHEET NO.	TOTAL SHEETS
HAWAII	HAW.	NH-061-1(036)	2020	ADD. 155	238

Notes:

1. Full Pavement Reconstruction areas not shown in cross sections. See Roadway Plans for locations and quantities.
2. Elevation Hold Points are at top of curbs and/or curb and gutters unless otherwise noted.

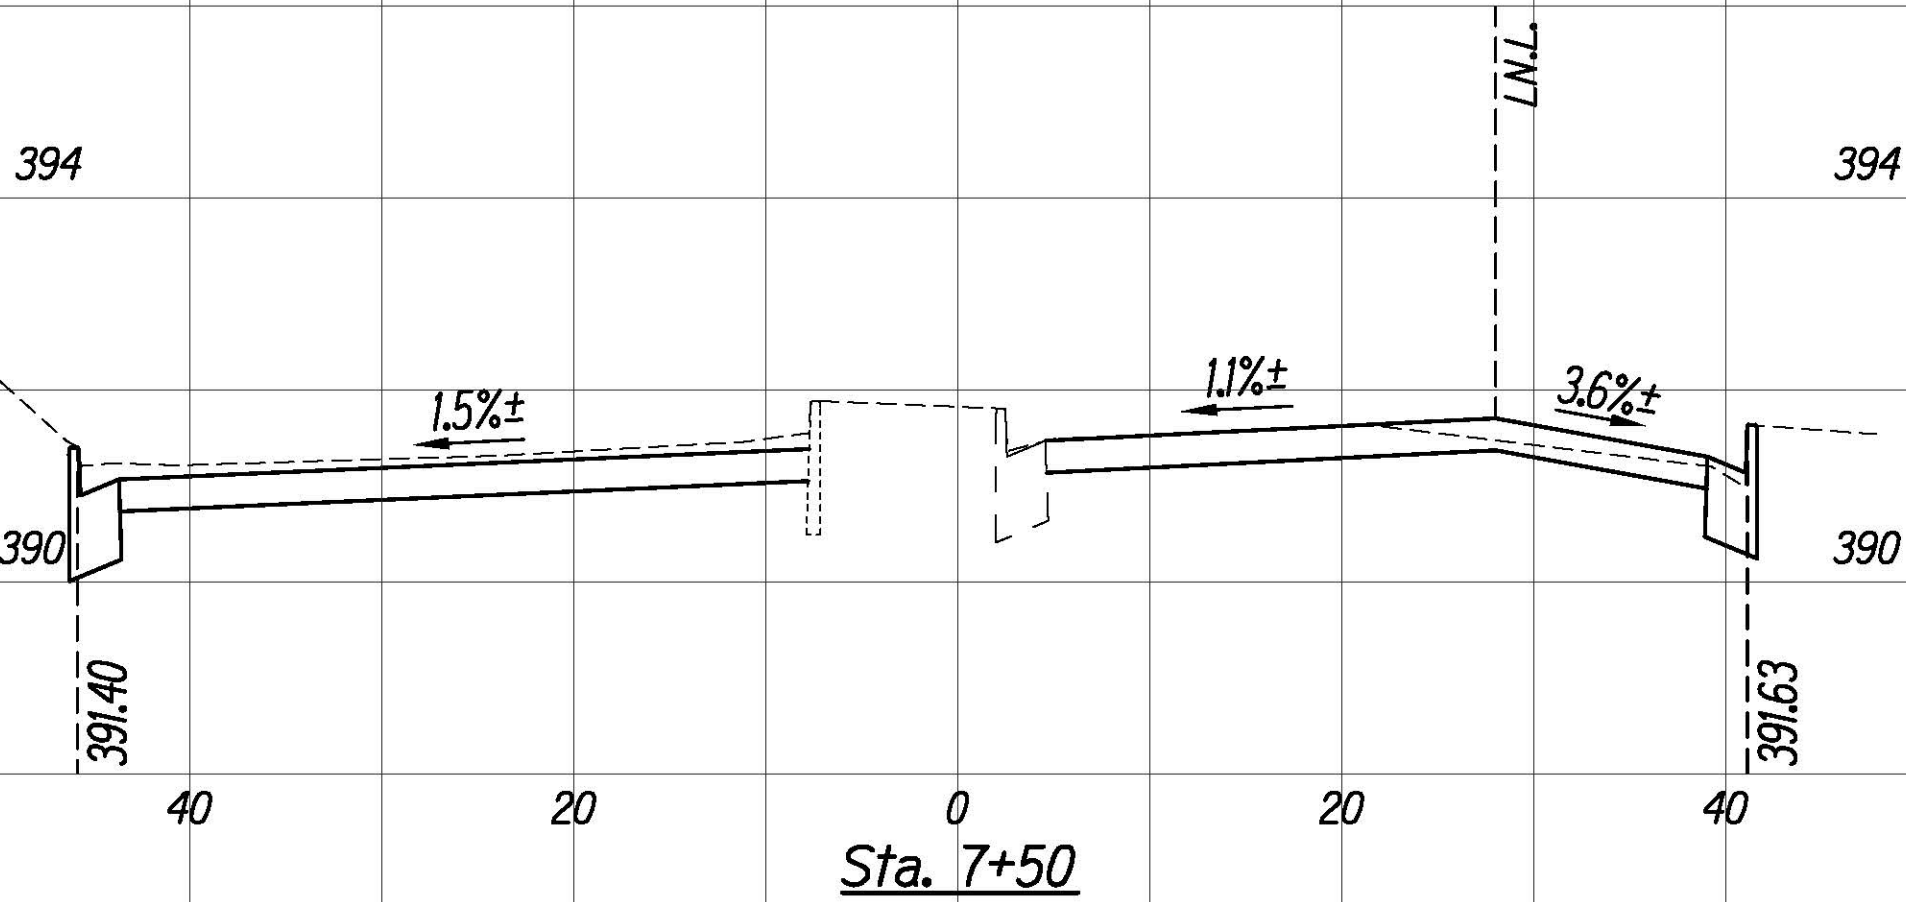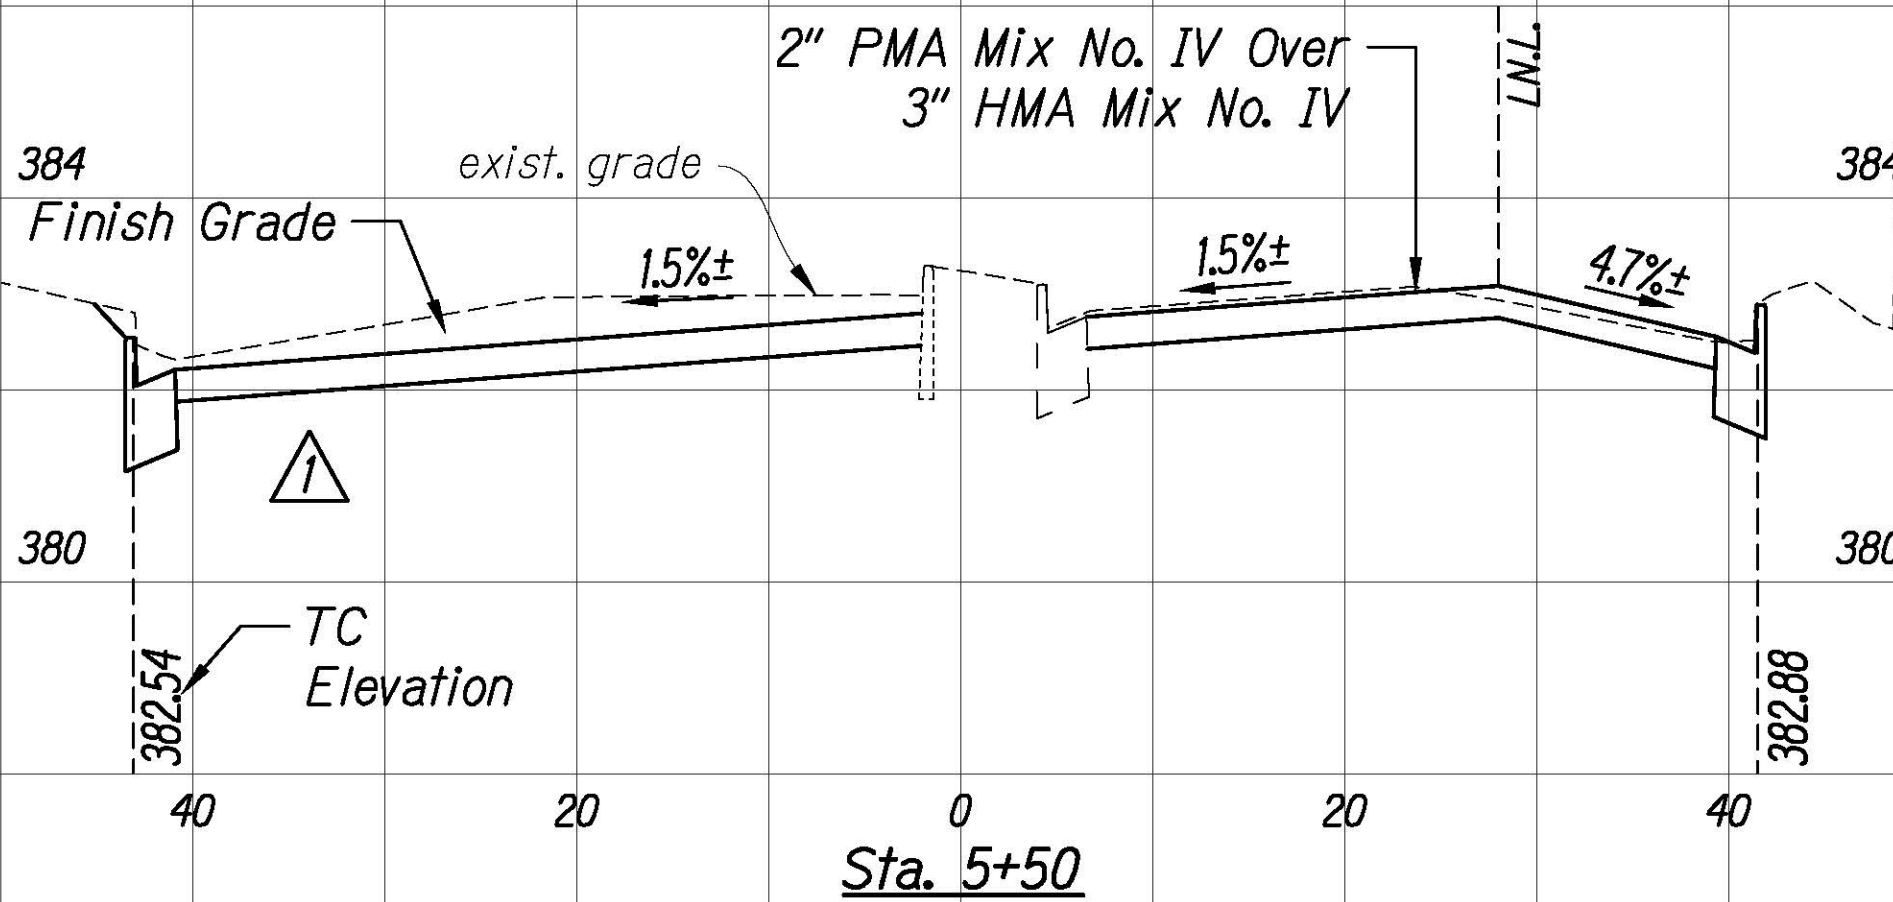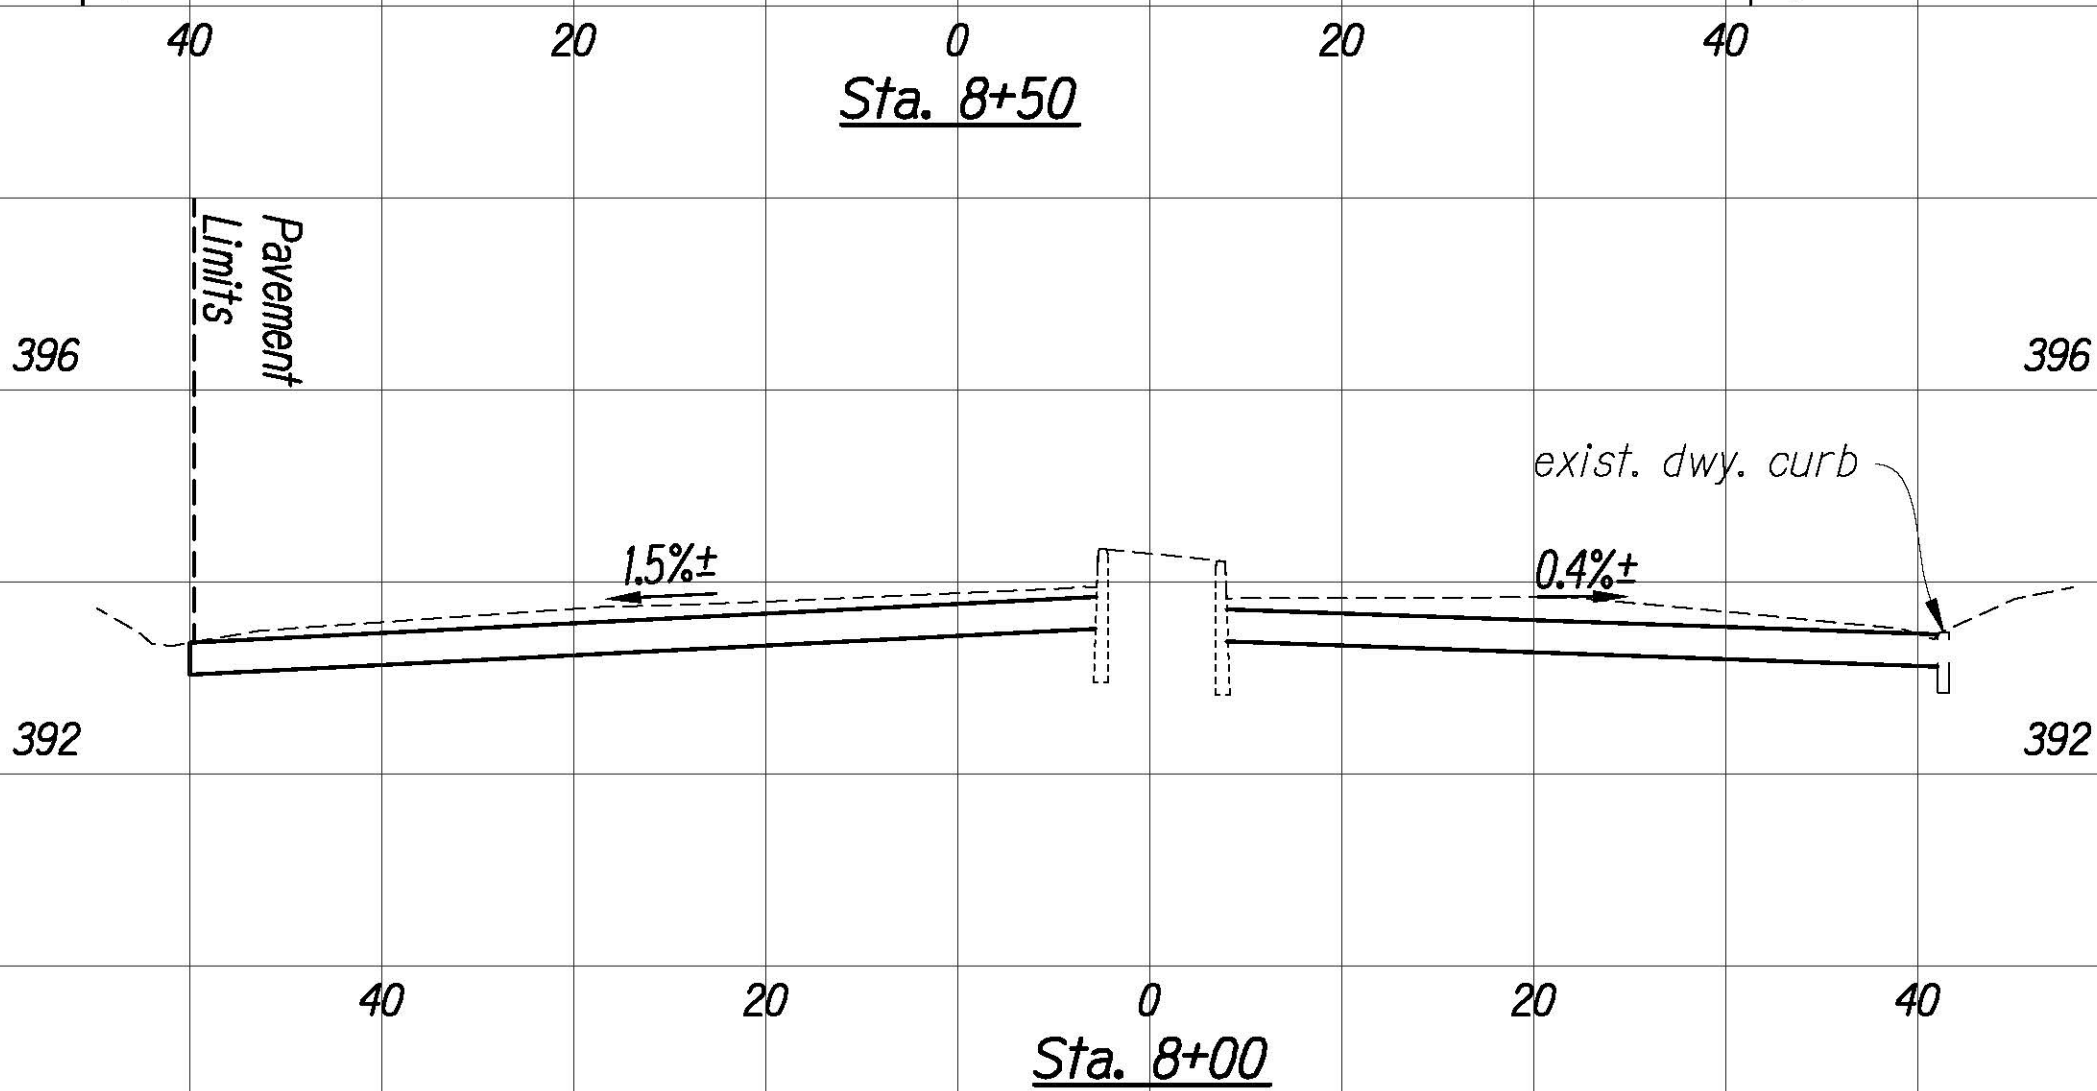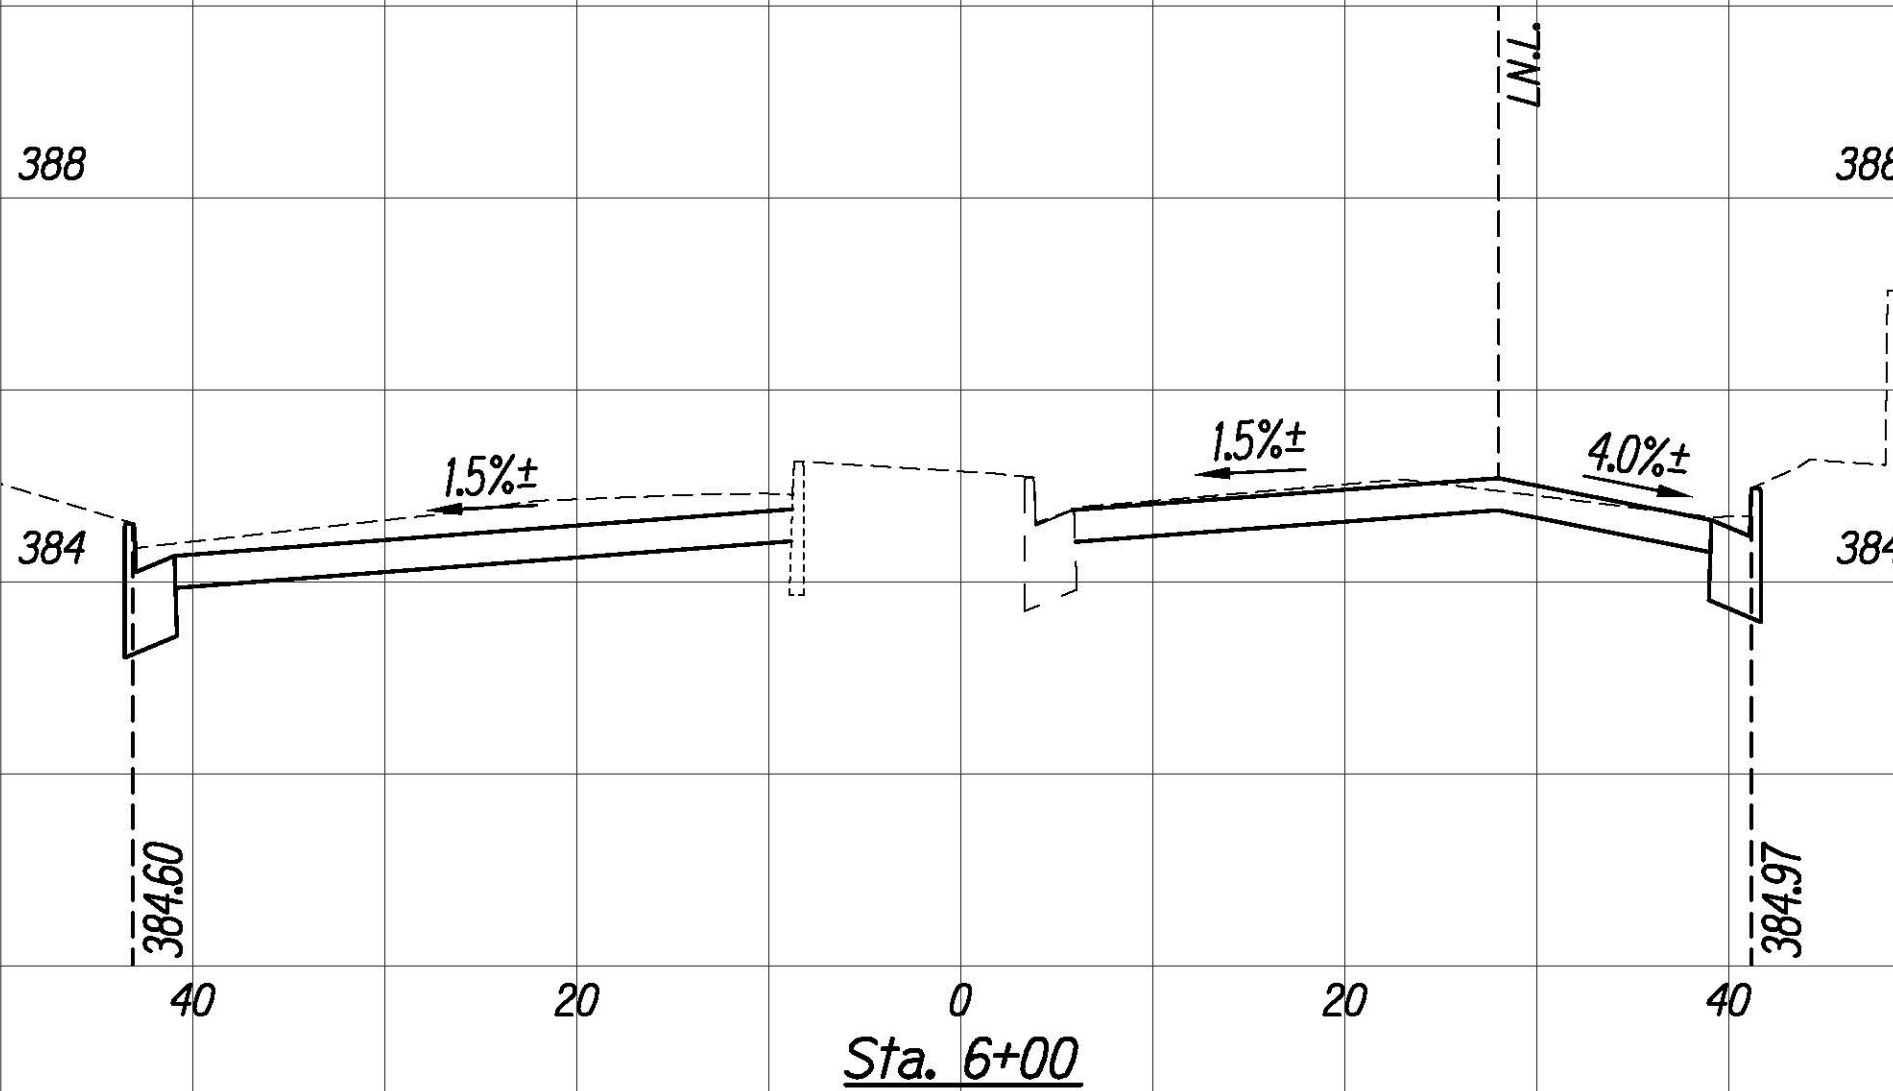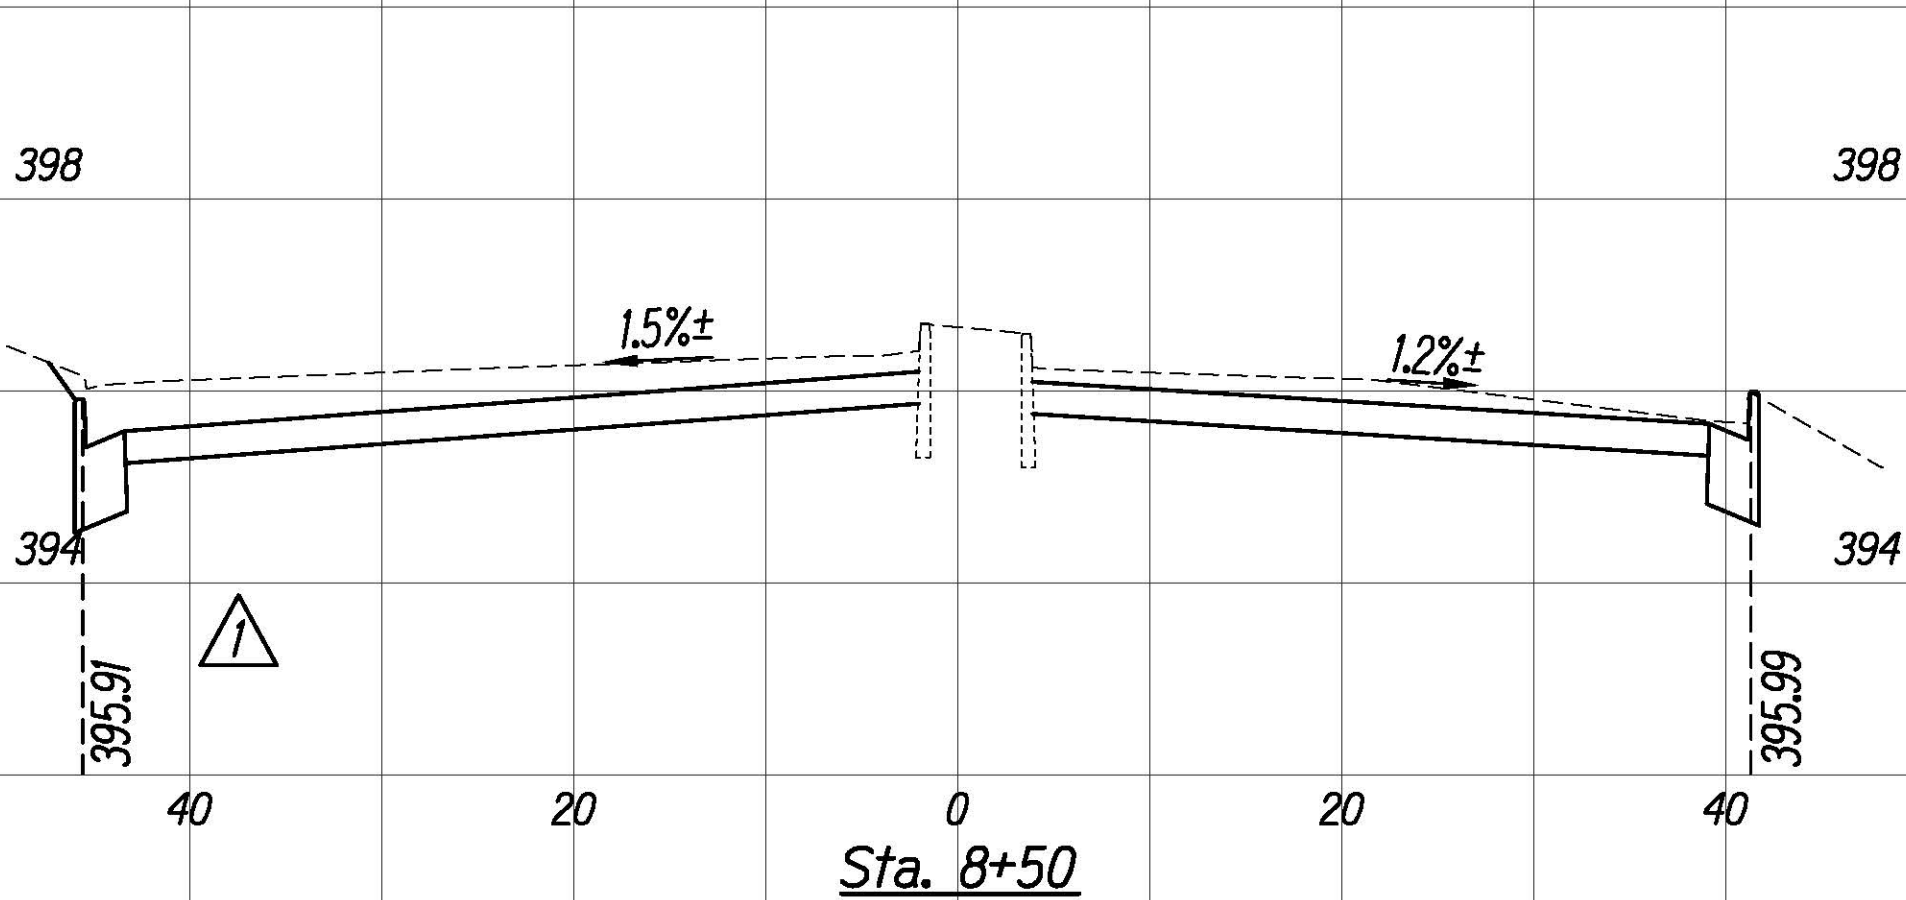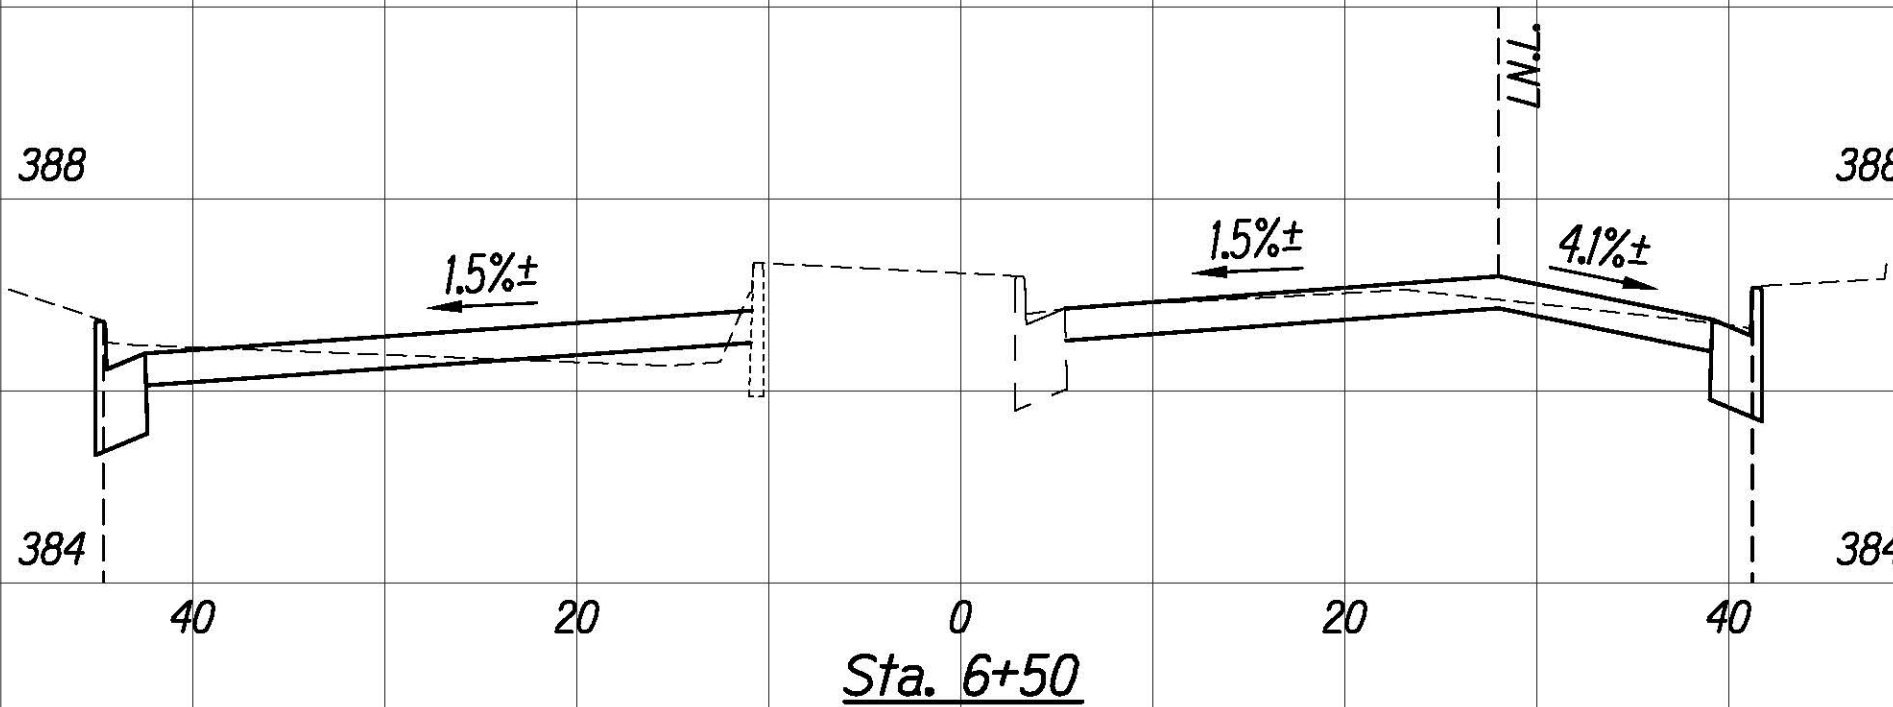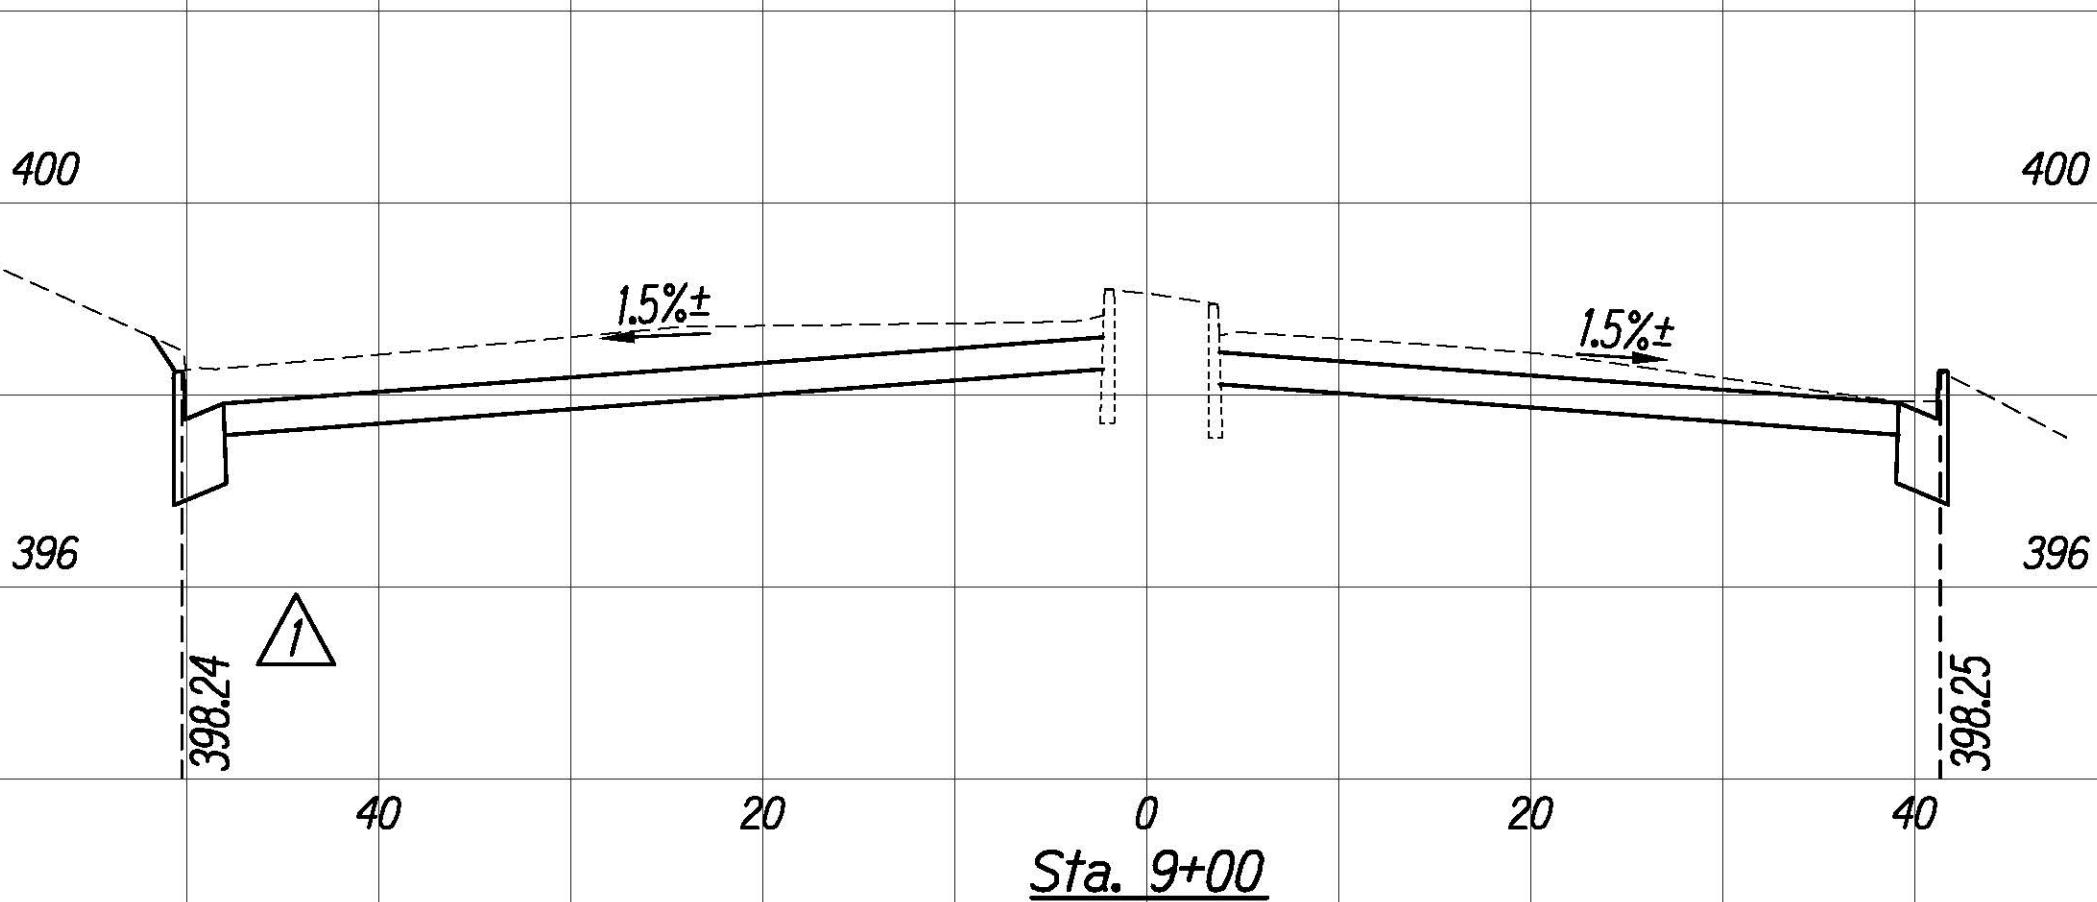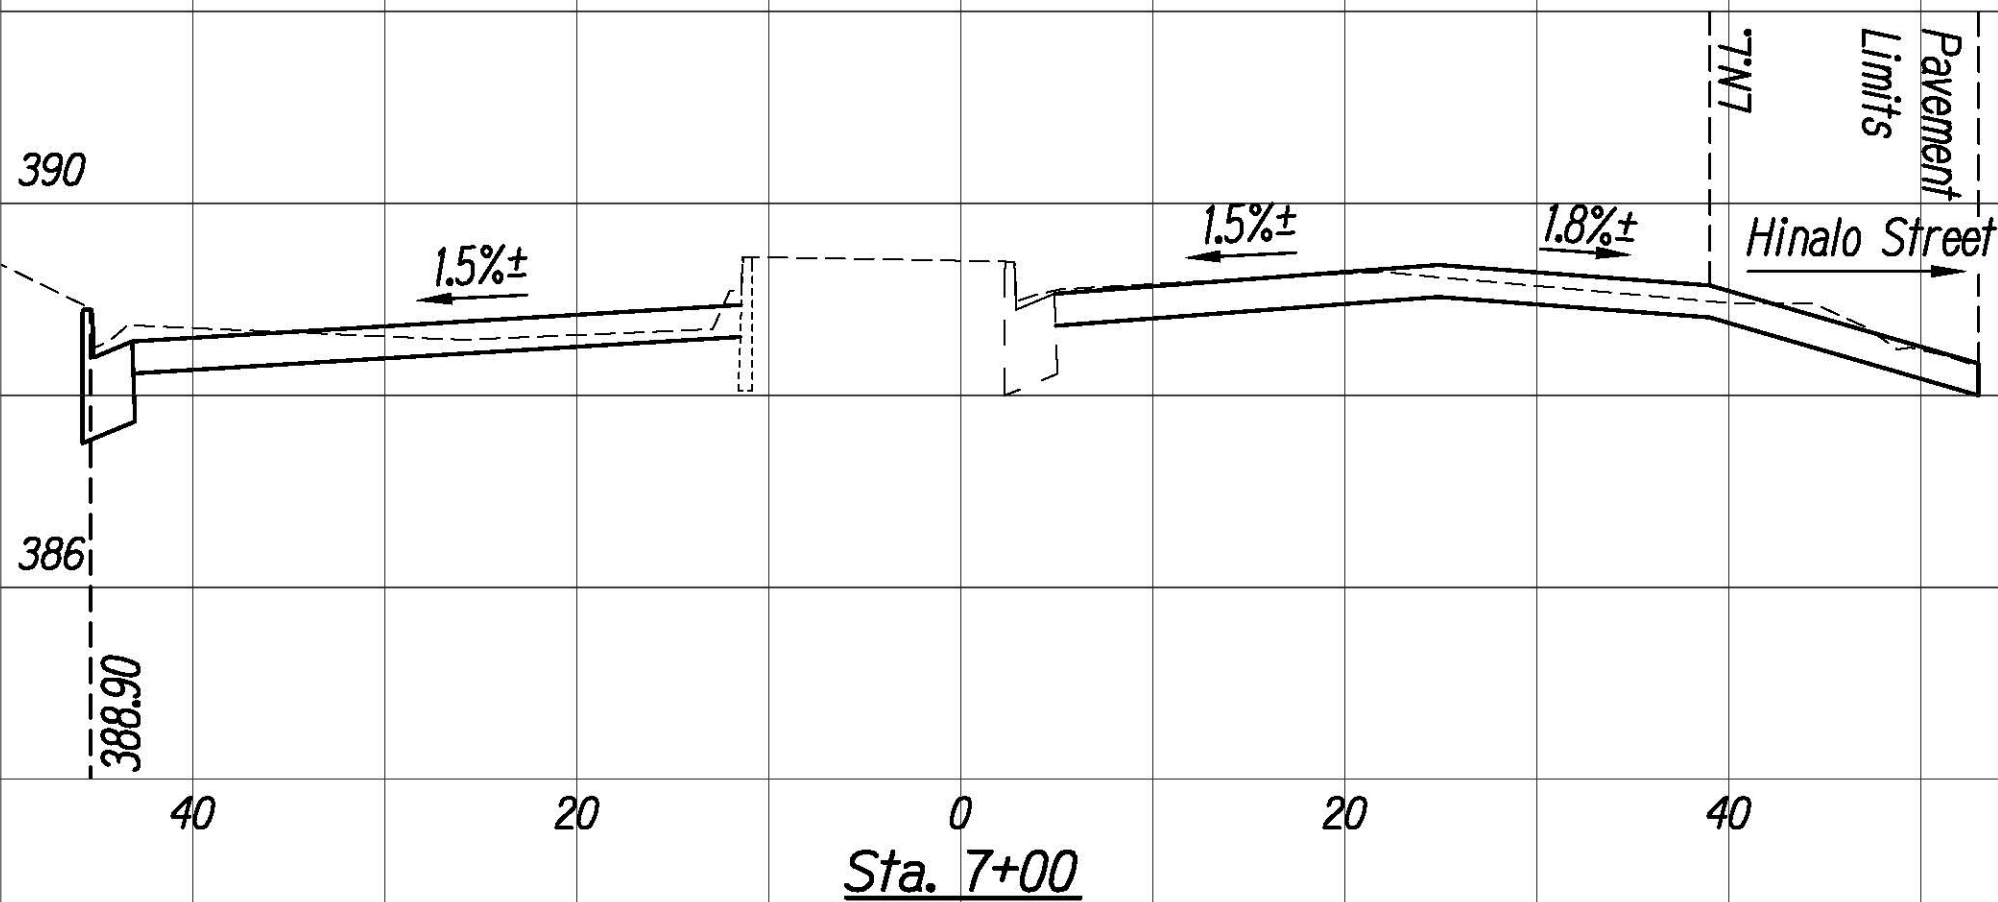

8/24/20	Revised Elevations
DATE	DESCRIPTION

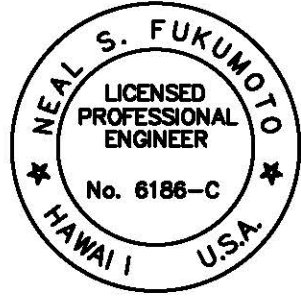





This work was prepared by me or under my supervision.
Exp. 04-30-22
Neil S. Fukunoto
Wesley R. Segawa & Associates, Inc.

Horiz. Scale: 1"=10'
Vert. Scale: 1"=2'





SURVEY PLOTTED BY	DATE
DRAWN BY	
TRACED BY	
NOTED BY	
CHECKED BY	
ORIGINAL PLAN	
NOTE BOOK	
QUANTITIES BY	
CHECKED BY	

FED. ROAD DIST. NO.	STATE	FED. AID PROJ. NO.	FISCAL YEAR	SHEET NO.	TOTAL SHEETS
HAWAII	HAW.	NH-061-1(036)	2020	ADD. 156	238


- Notes:
1. Full Pavement Reconstruction areas not shown in cross sections. See Roadway Plans for locations and quantities.
 2. Elevation Hold Points are at top of curbs and/or curb and gutters unless otherwise noted.

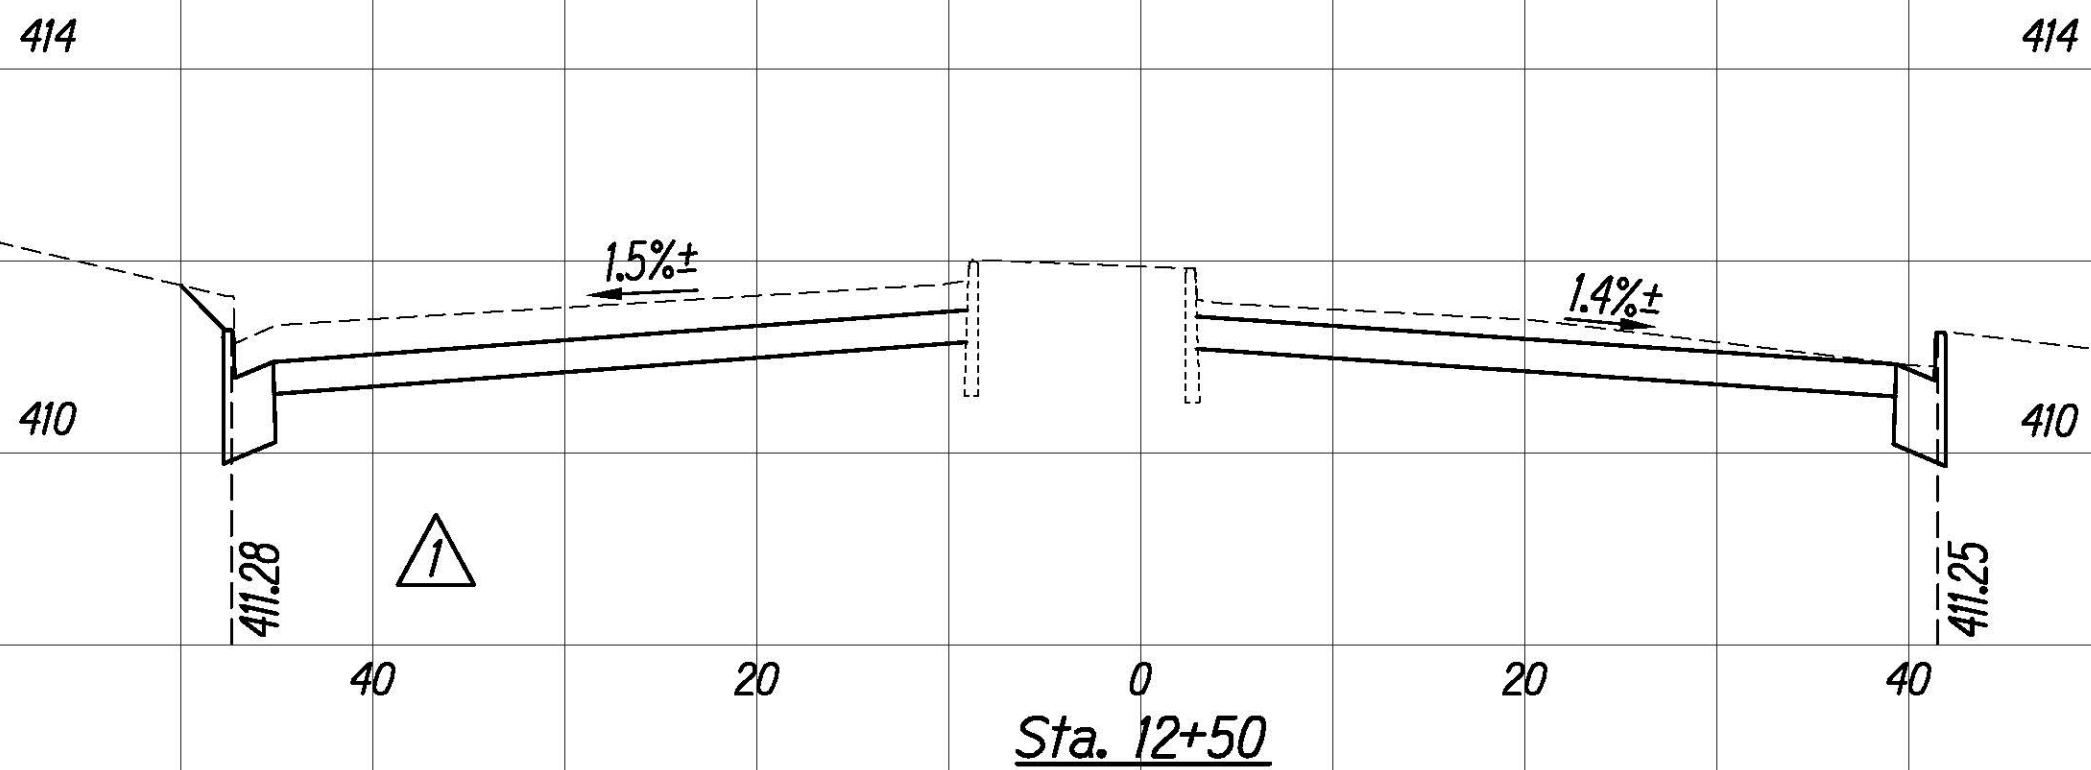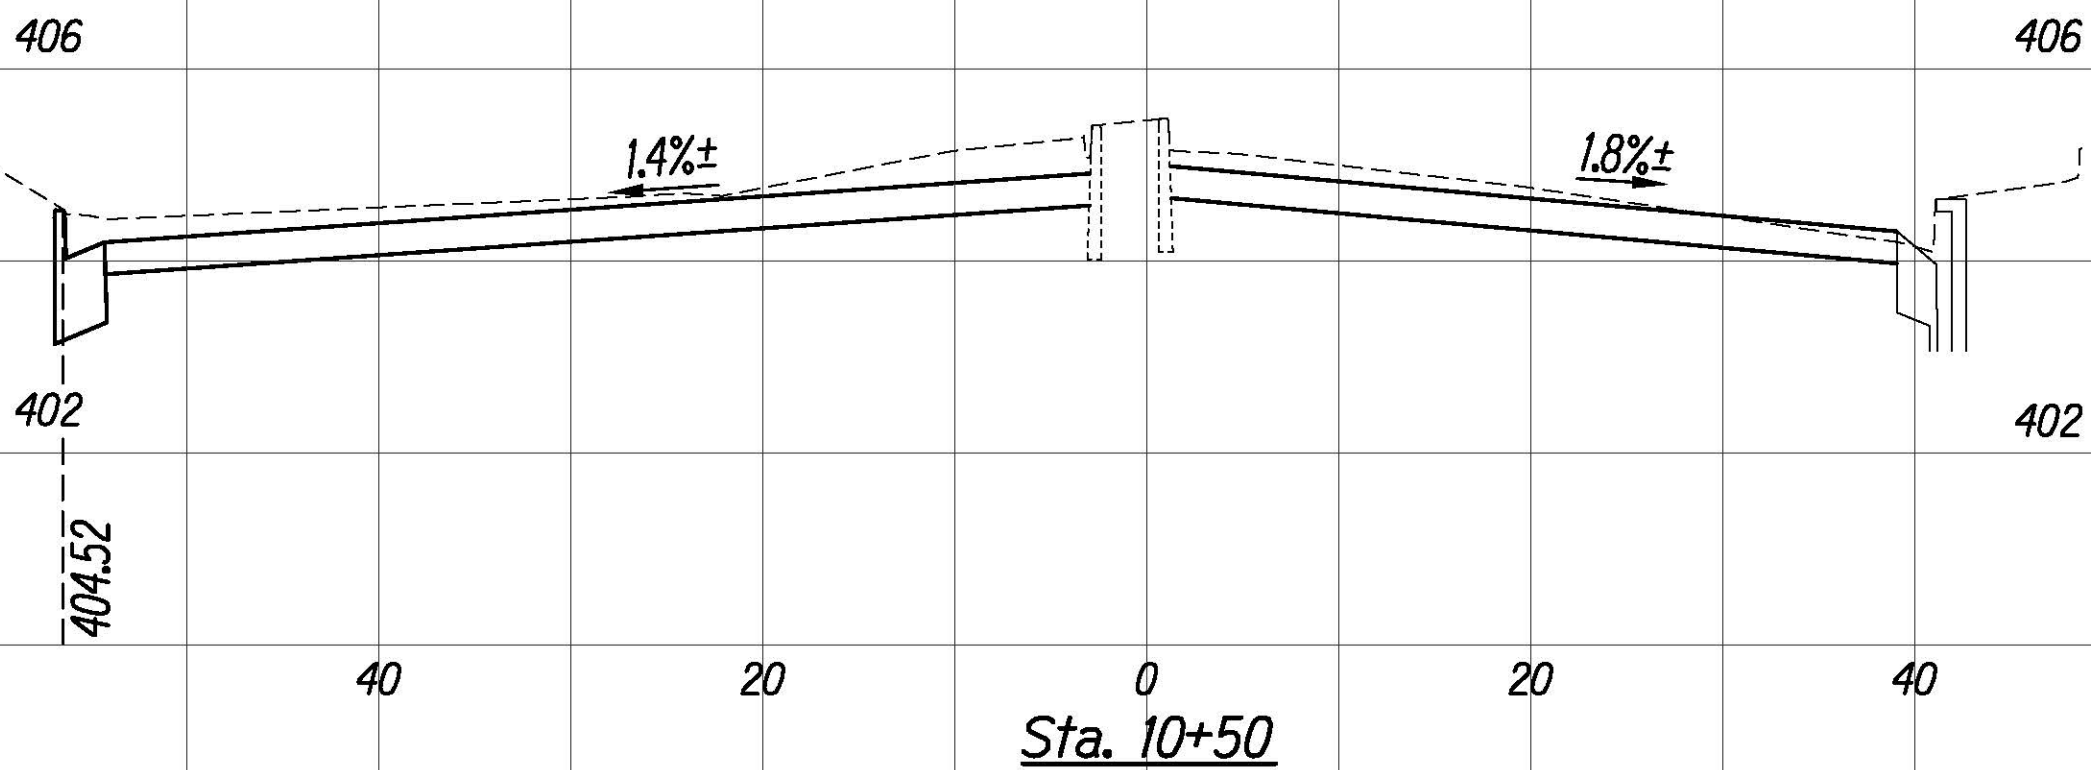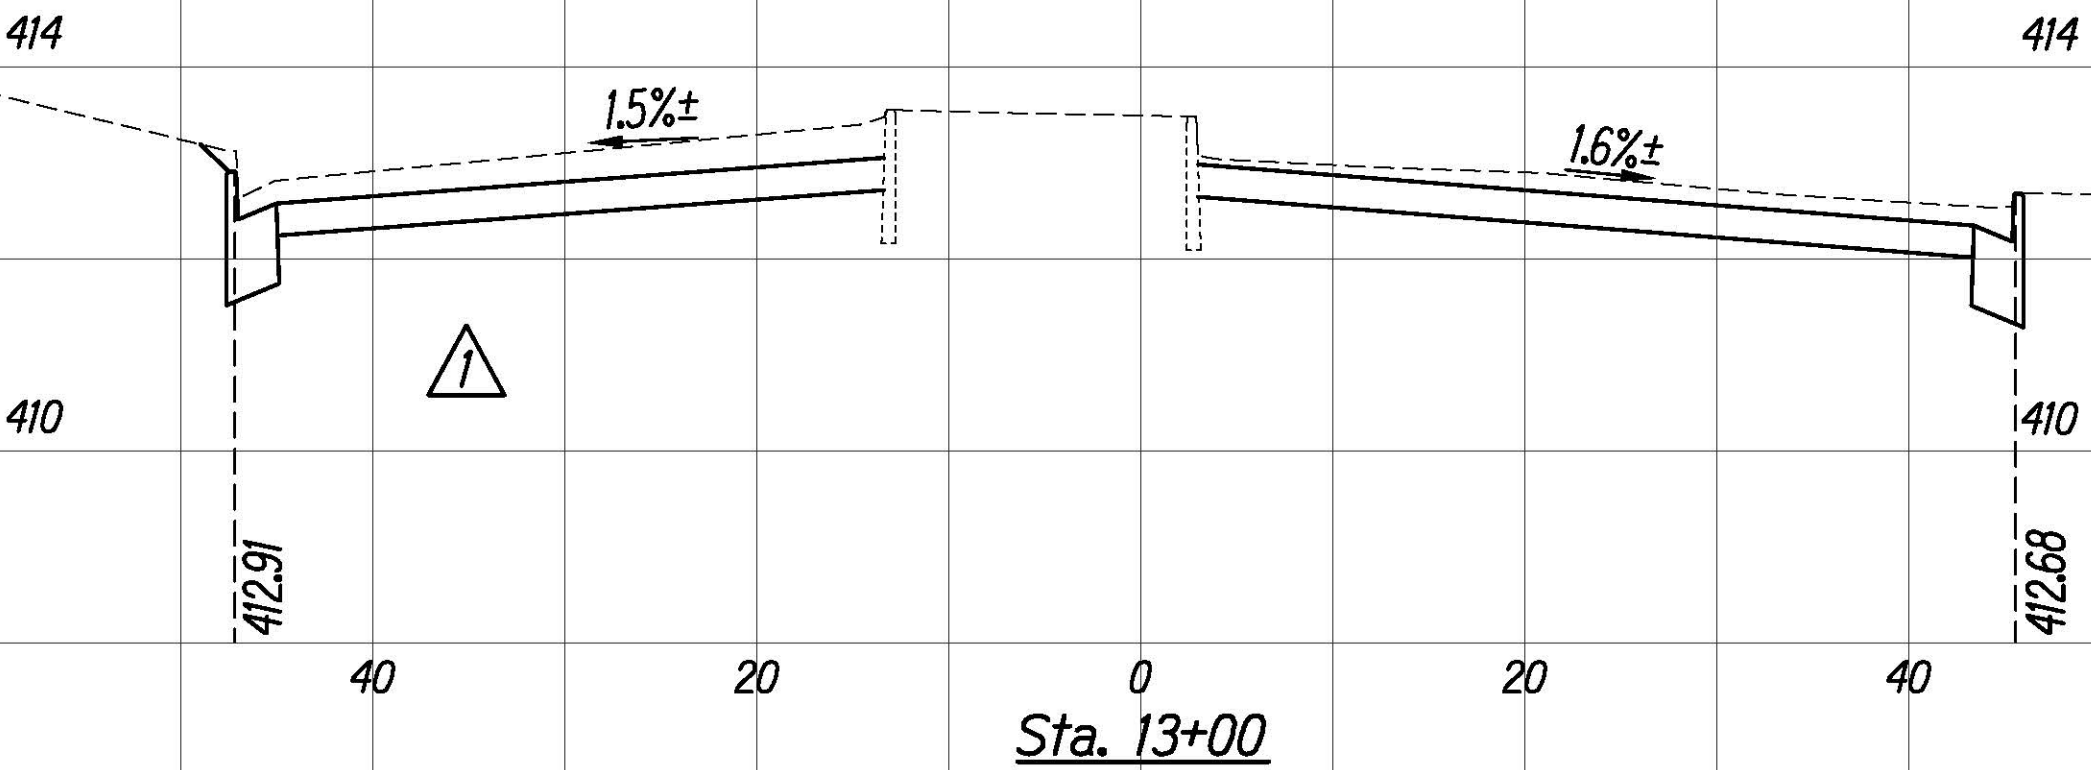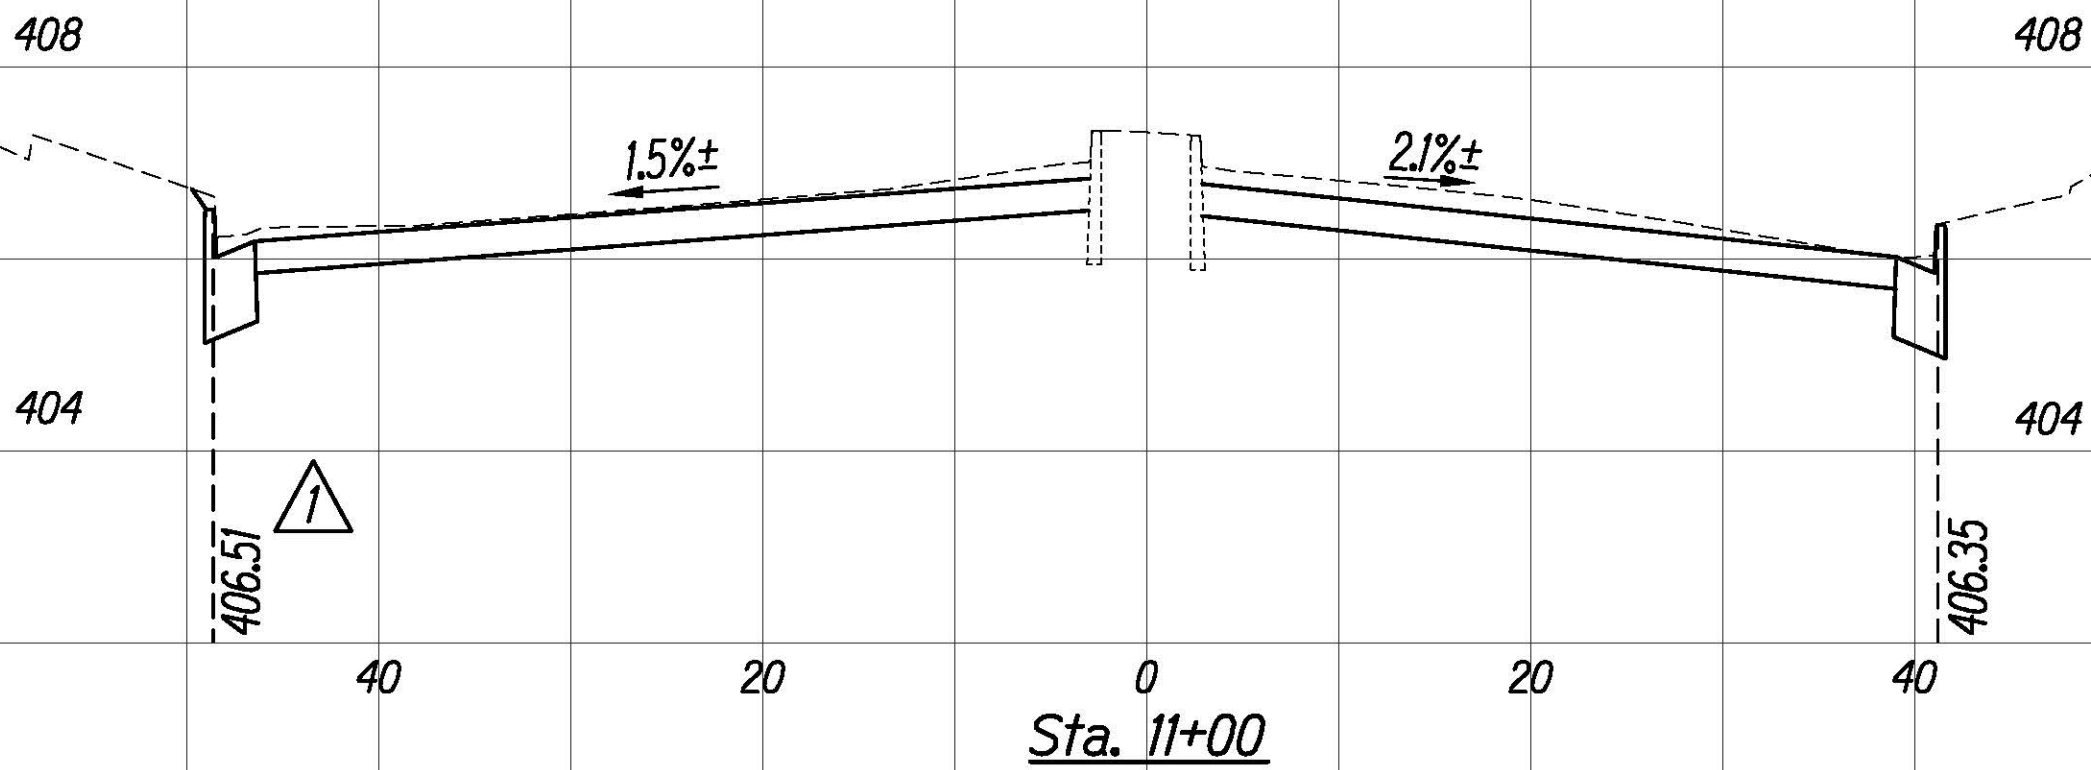

See Wood Street Intersection Plan

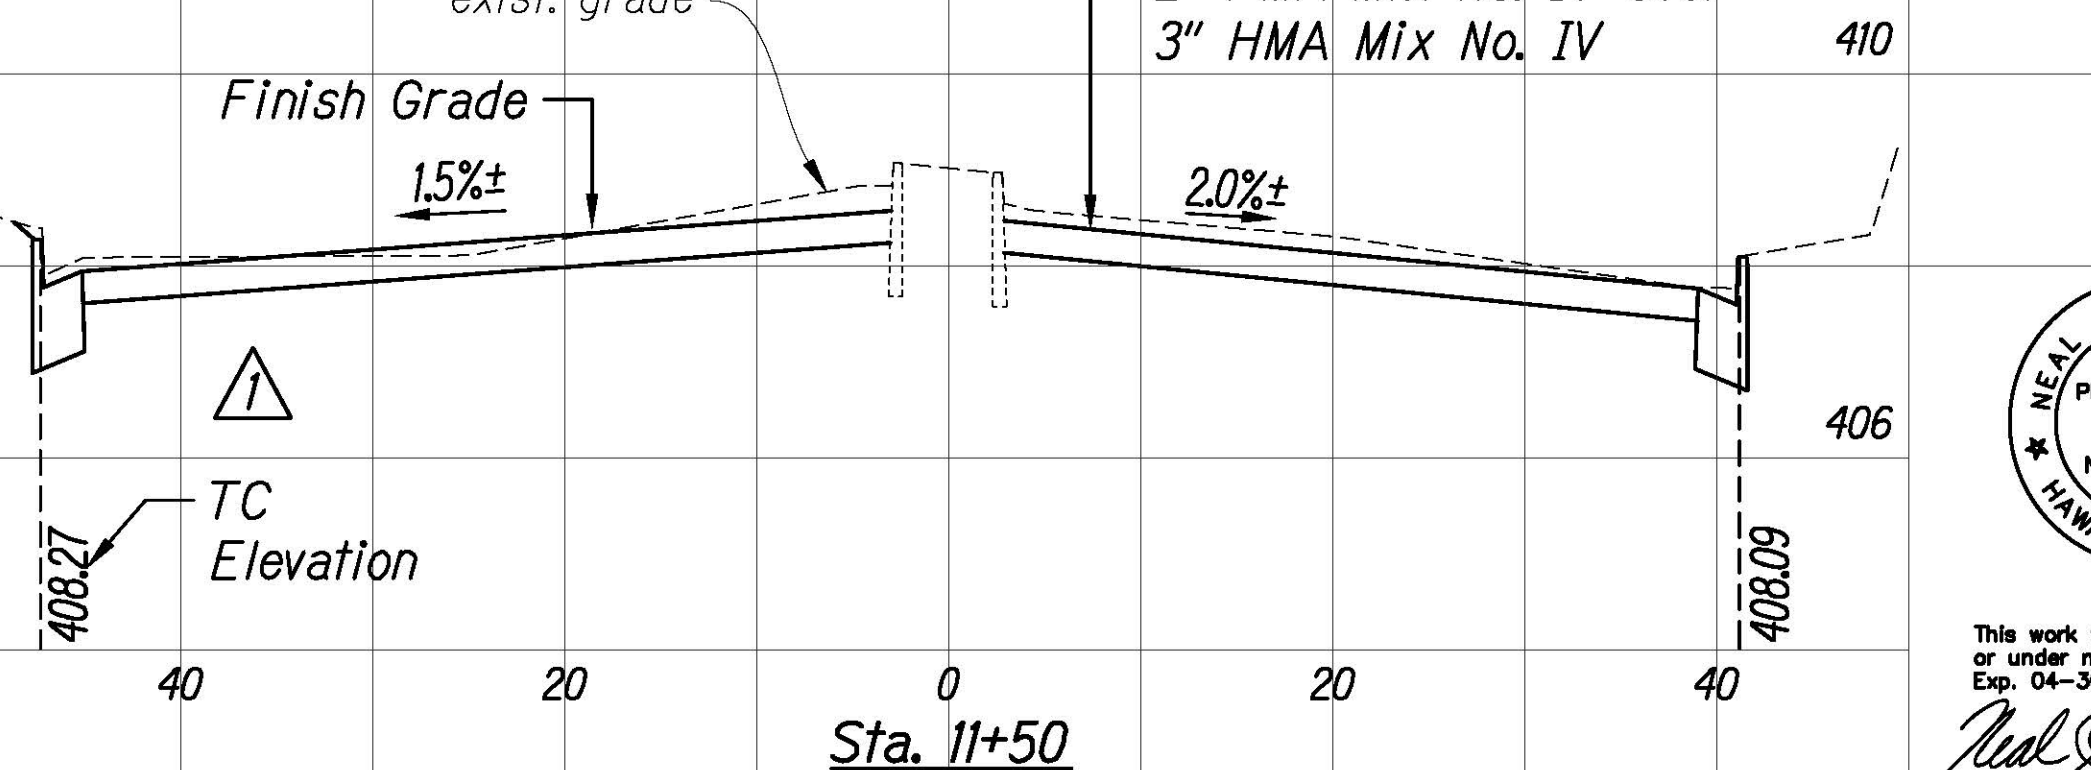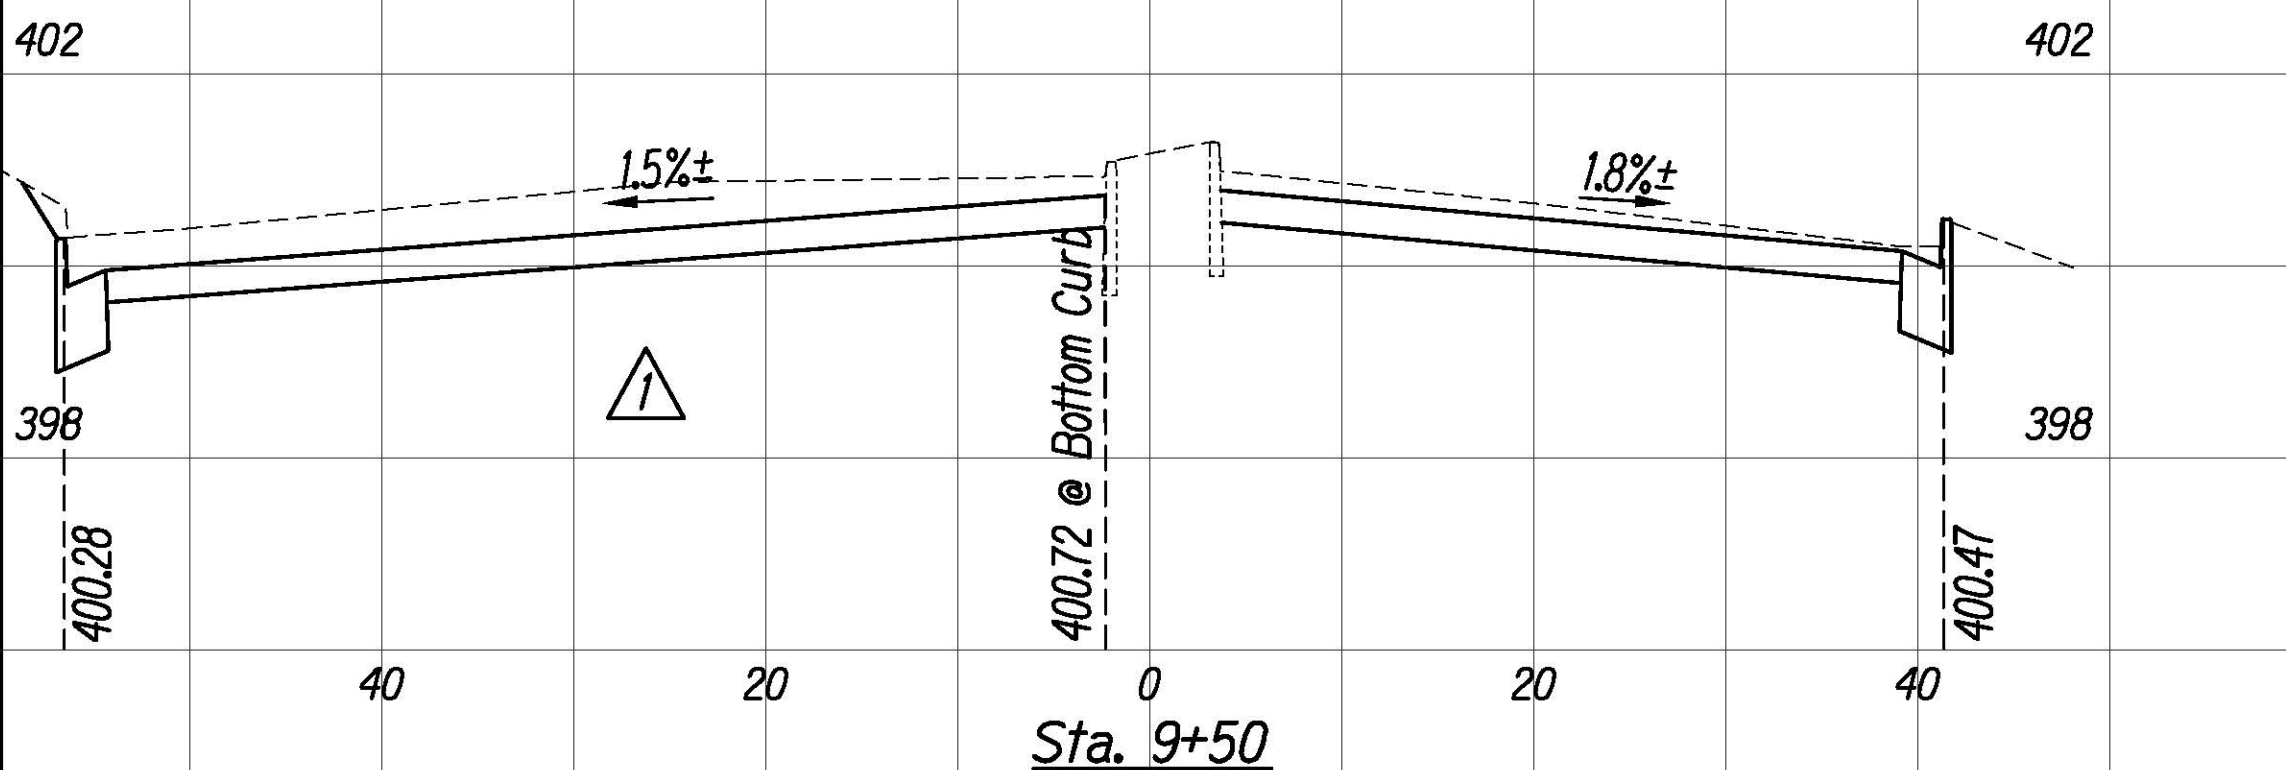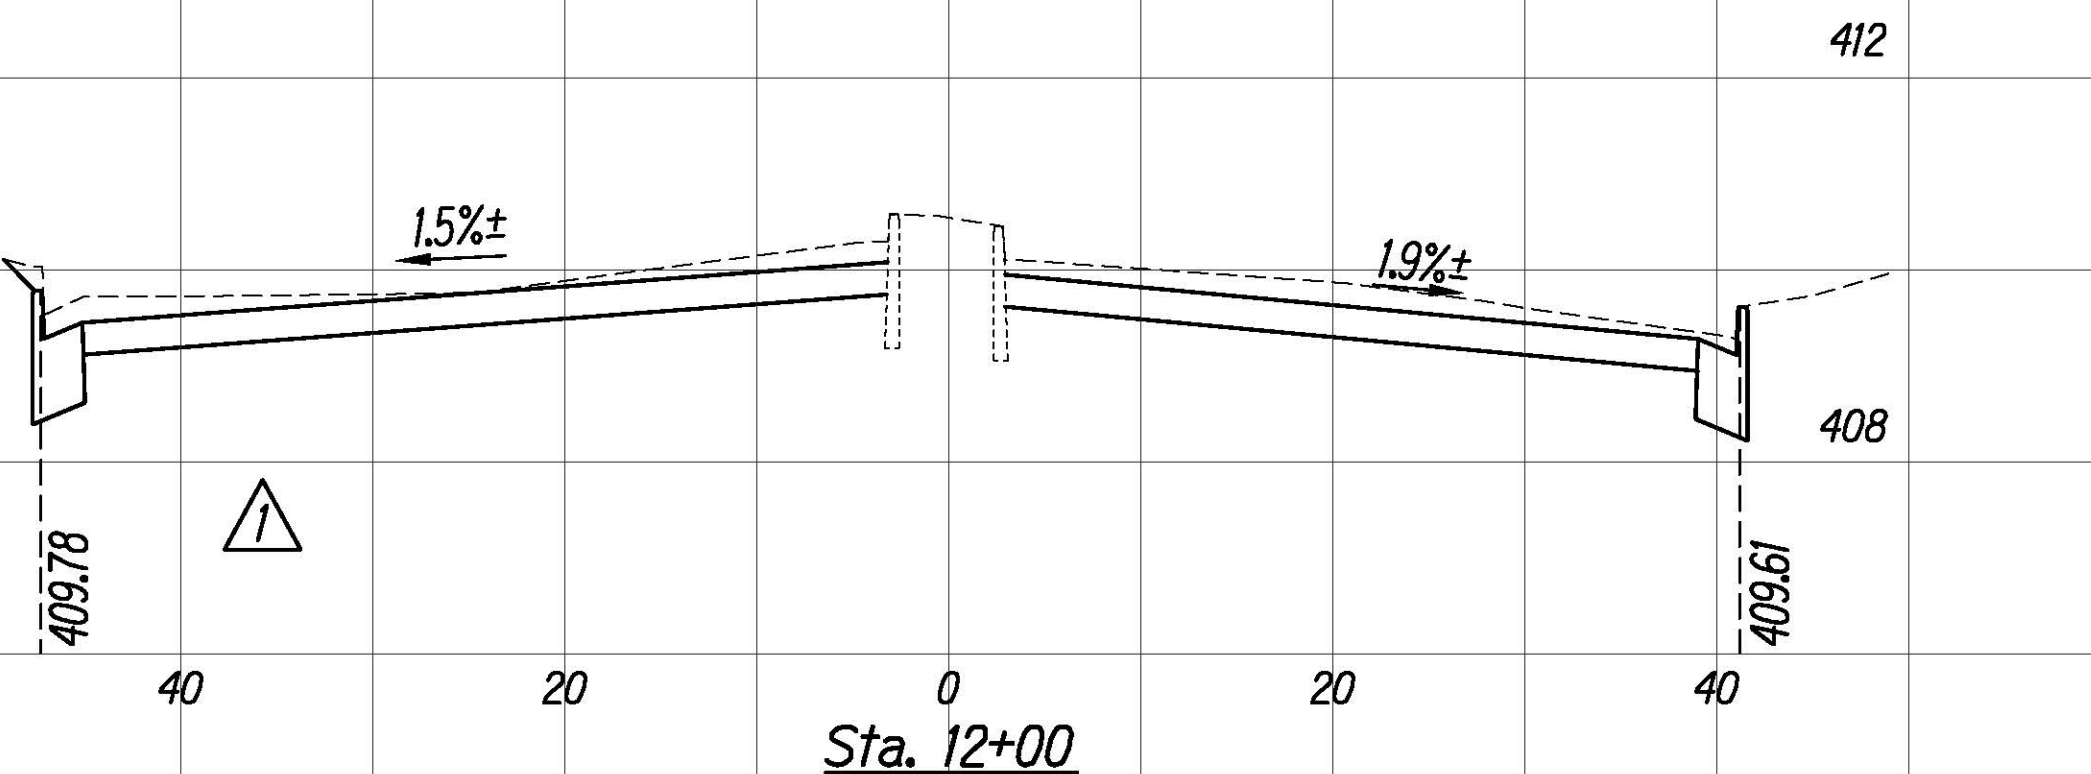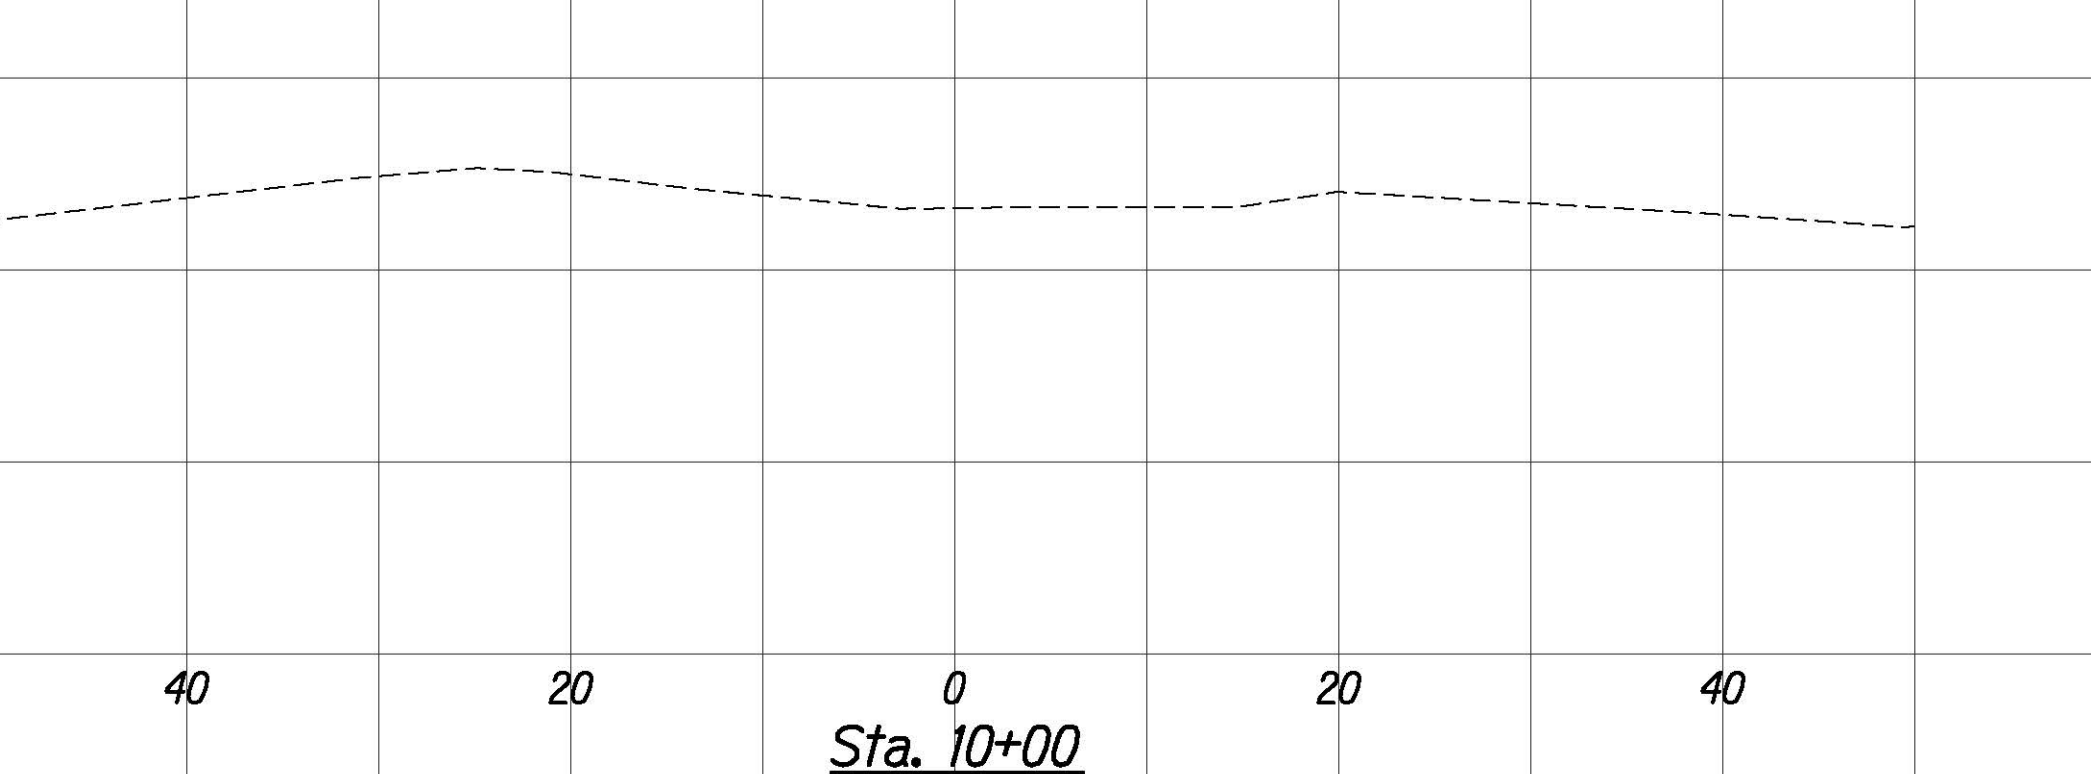

8/24/20	Revised Elevations
DATE	DESCRIPTION

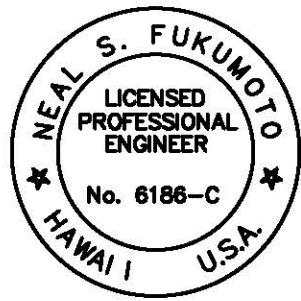









This work was prepared by me or under my supervision.
Exp. 04-30-22
Wesley R. Segawa & Associates, Inc.

Horiz. Scale: 1"=10'
Vert. Scale: 1"=2'


ORIGINAL PLAN	SURVEY PLOTTED BY	DATE
NOTE BOOK	DRAWN BY	
	TRACED BY	
	QUANTITIES BY	
	CHECKED BY	

FED. ROAD DIST. NO.	STATE	FED. AID PROJ. NO.	FISCAL YEAR	SHEET NO.	TOTAL SHEETS
HAWAII	HAW.	NH-061-1(036)	2020	ADD. 157	238

- Notes:
1. Full Pavement Reconstruction areas not shown in cross sections. See Roadway Plans for locations and quantities.
 2. Elevation Hold Points are at top of curbs and/or curb and gutters unless otherwise noted.

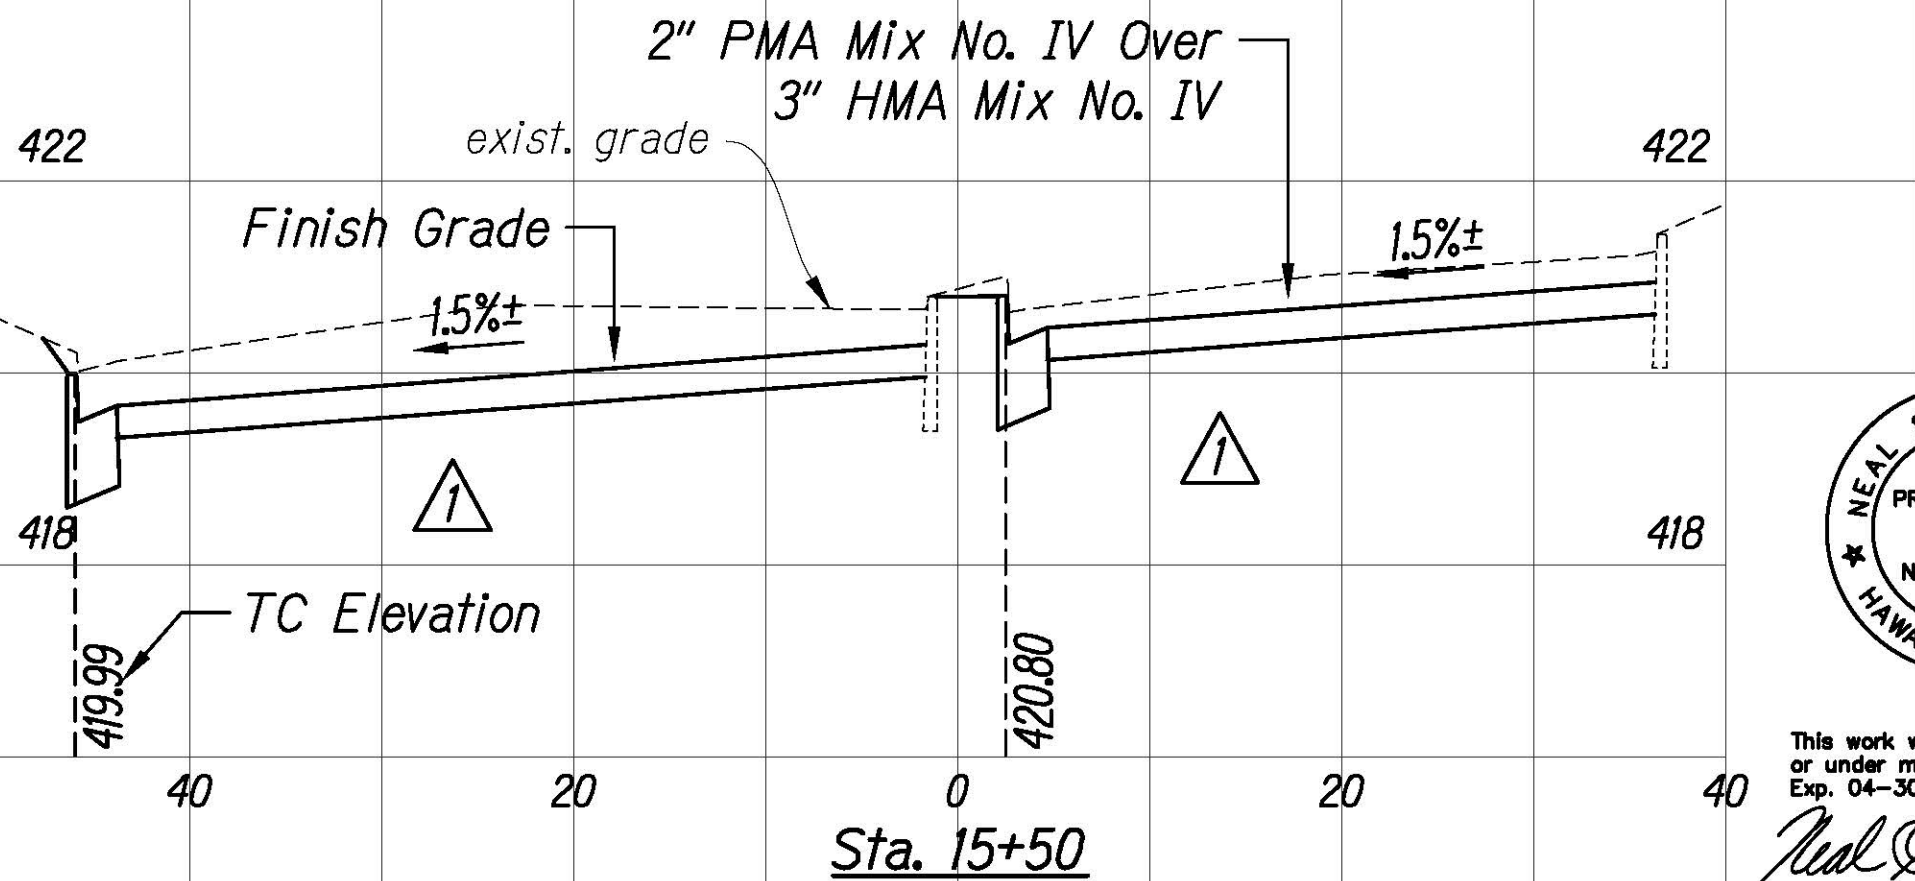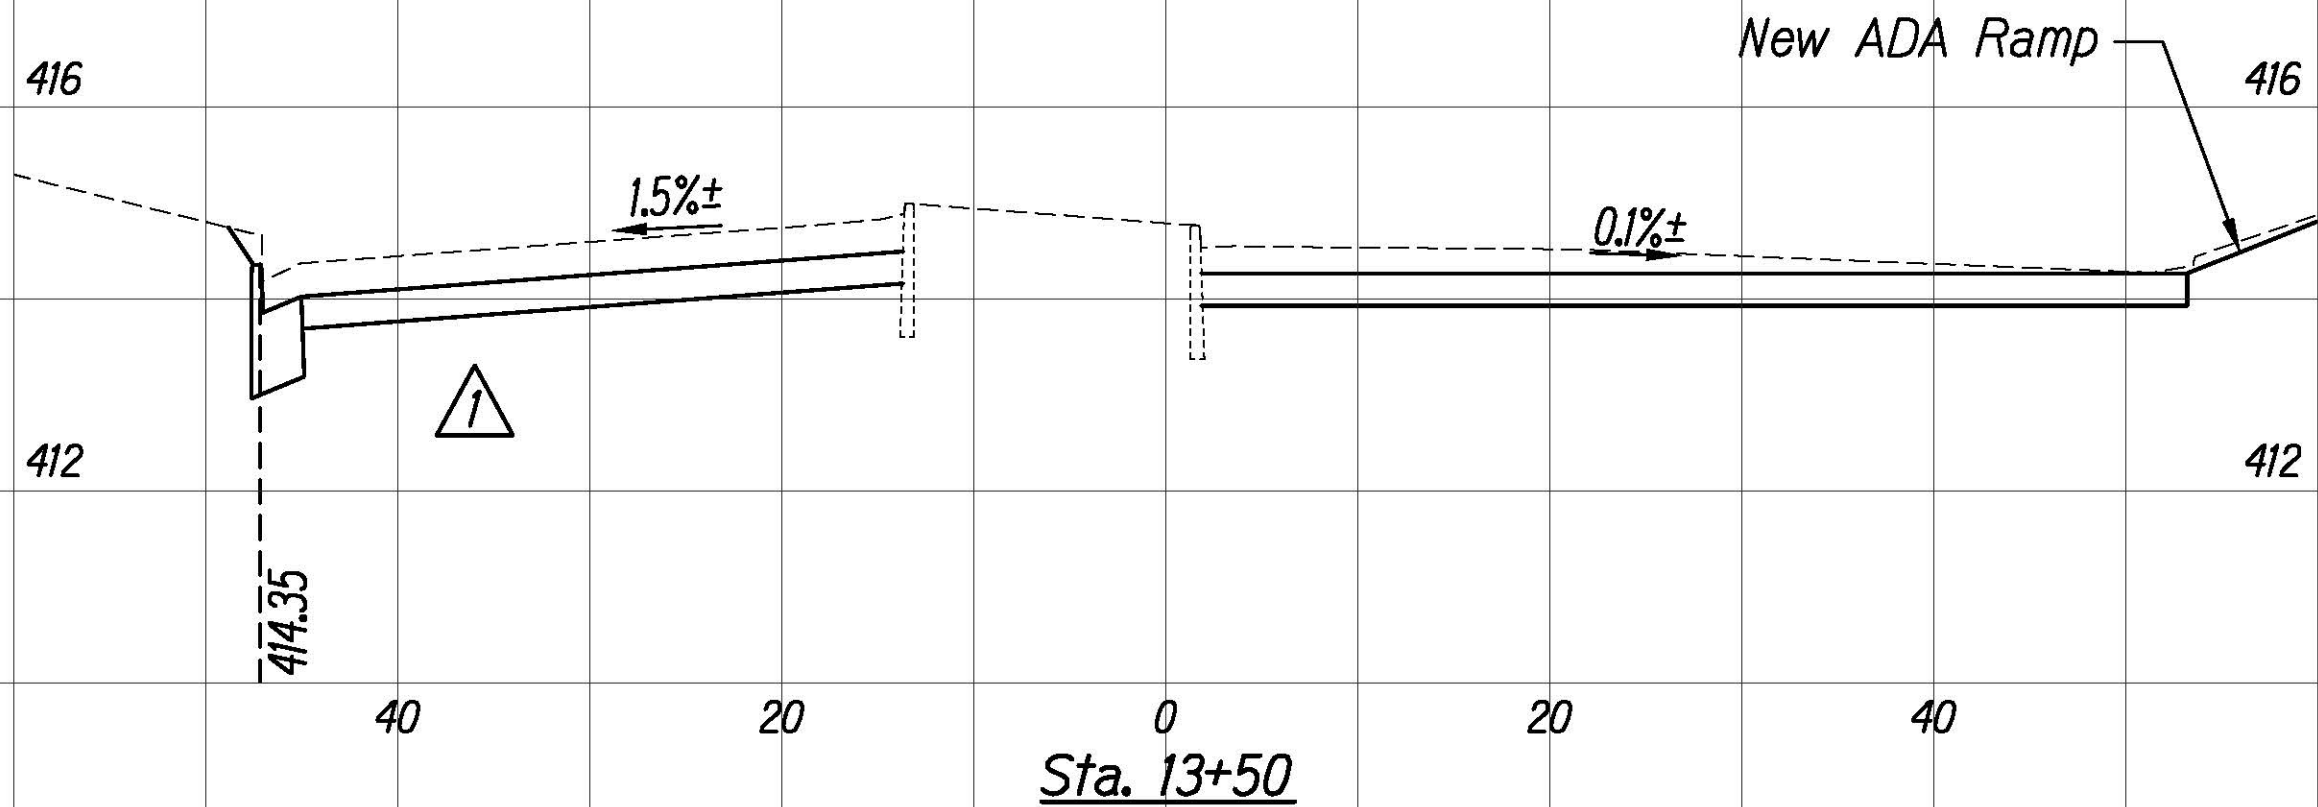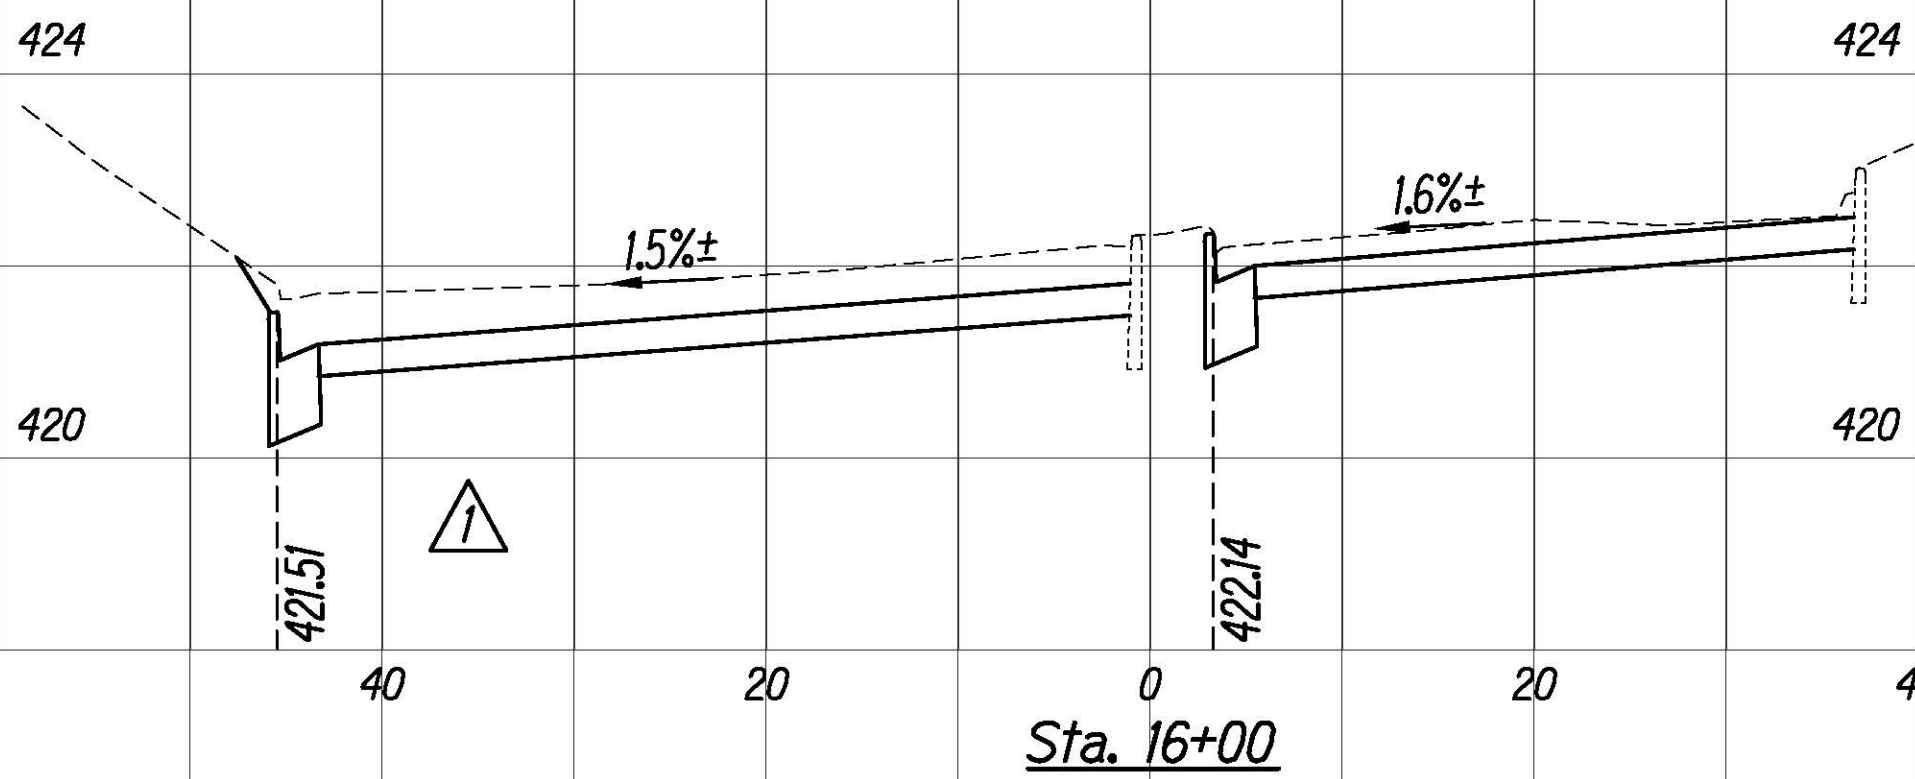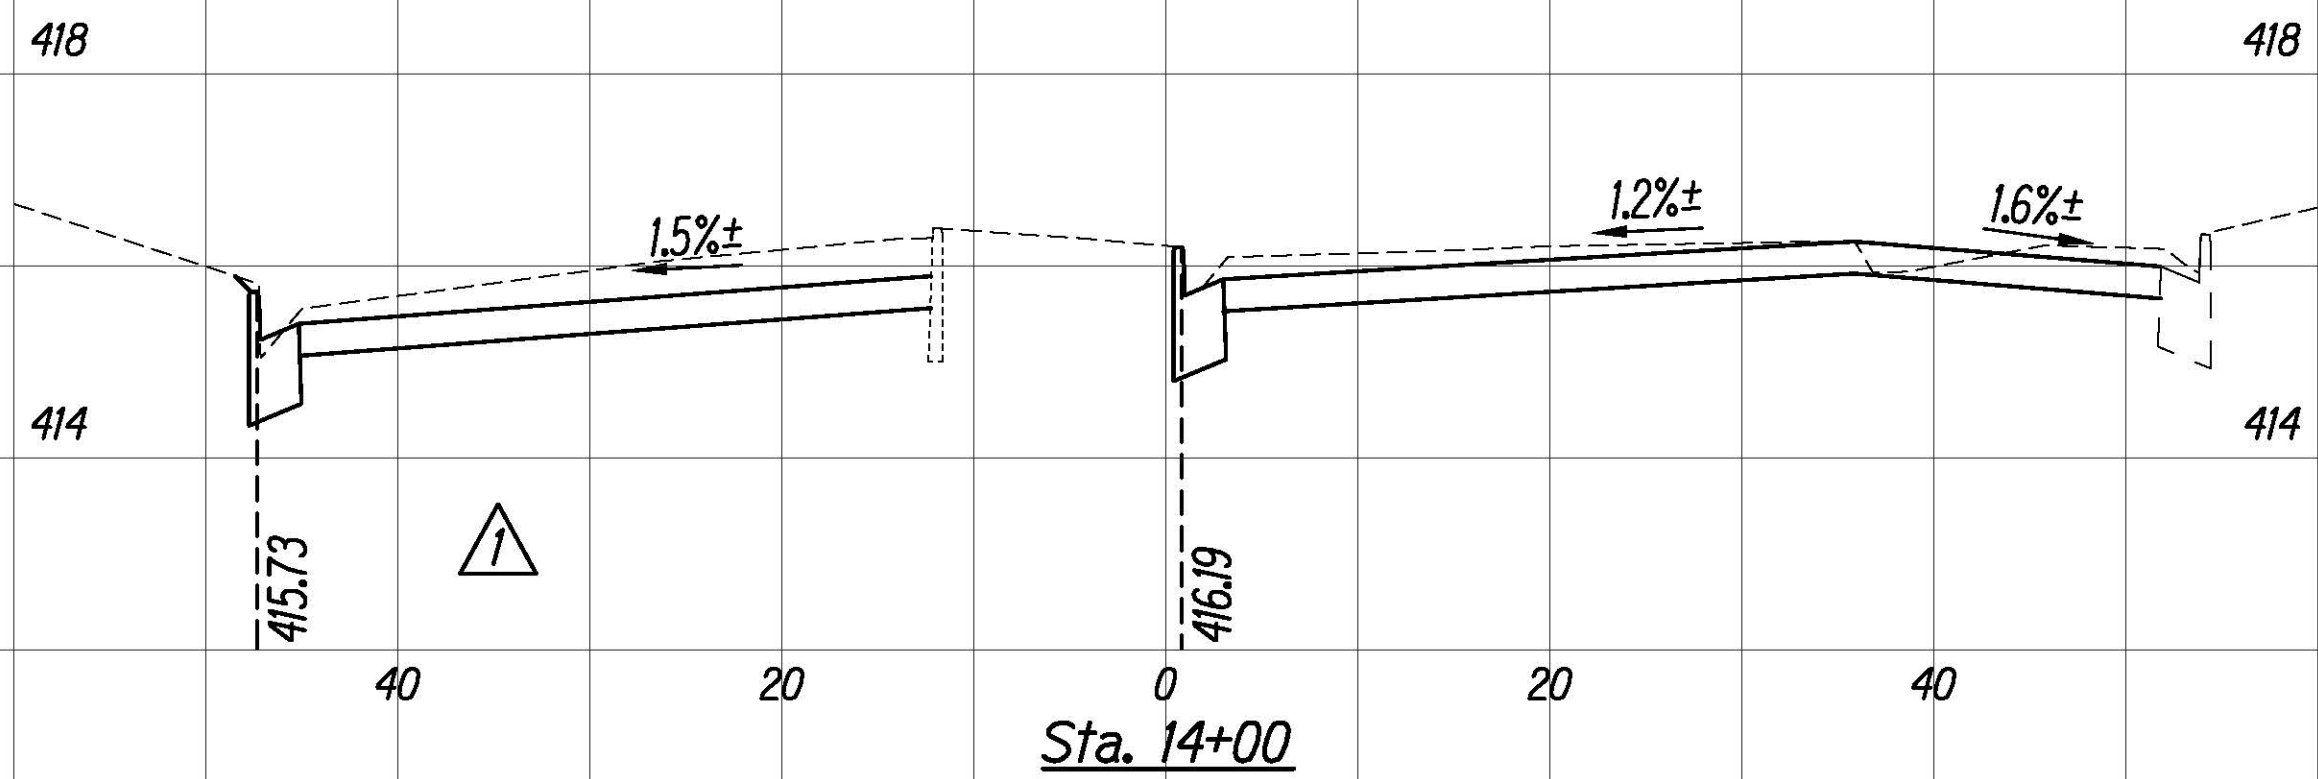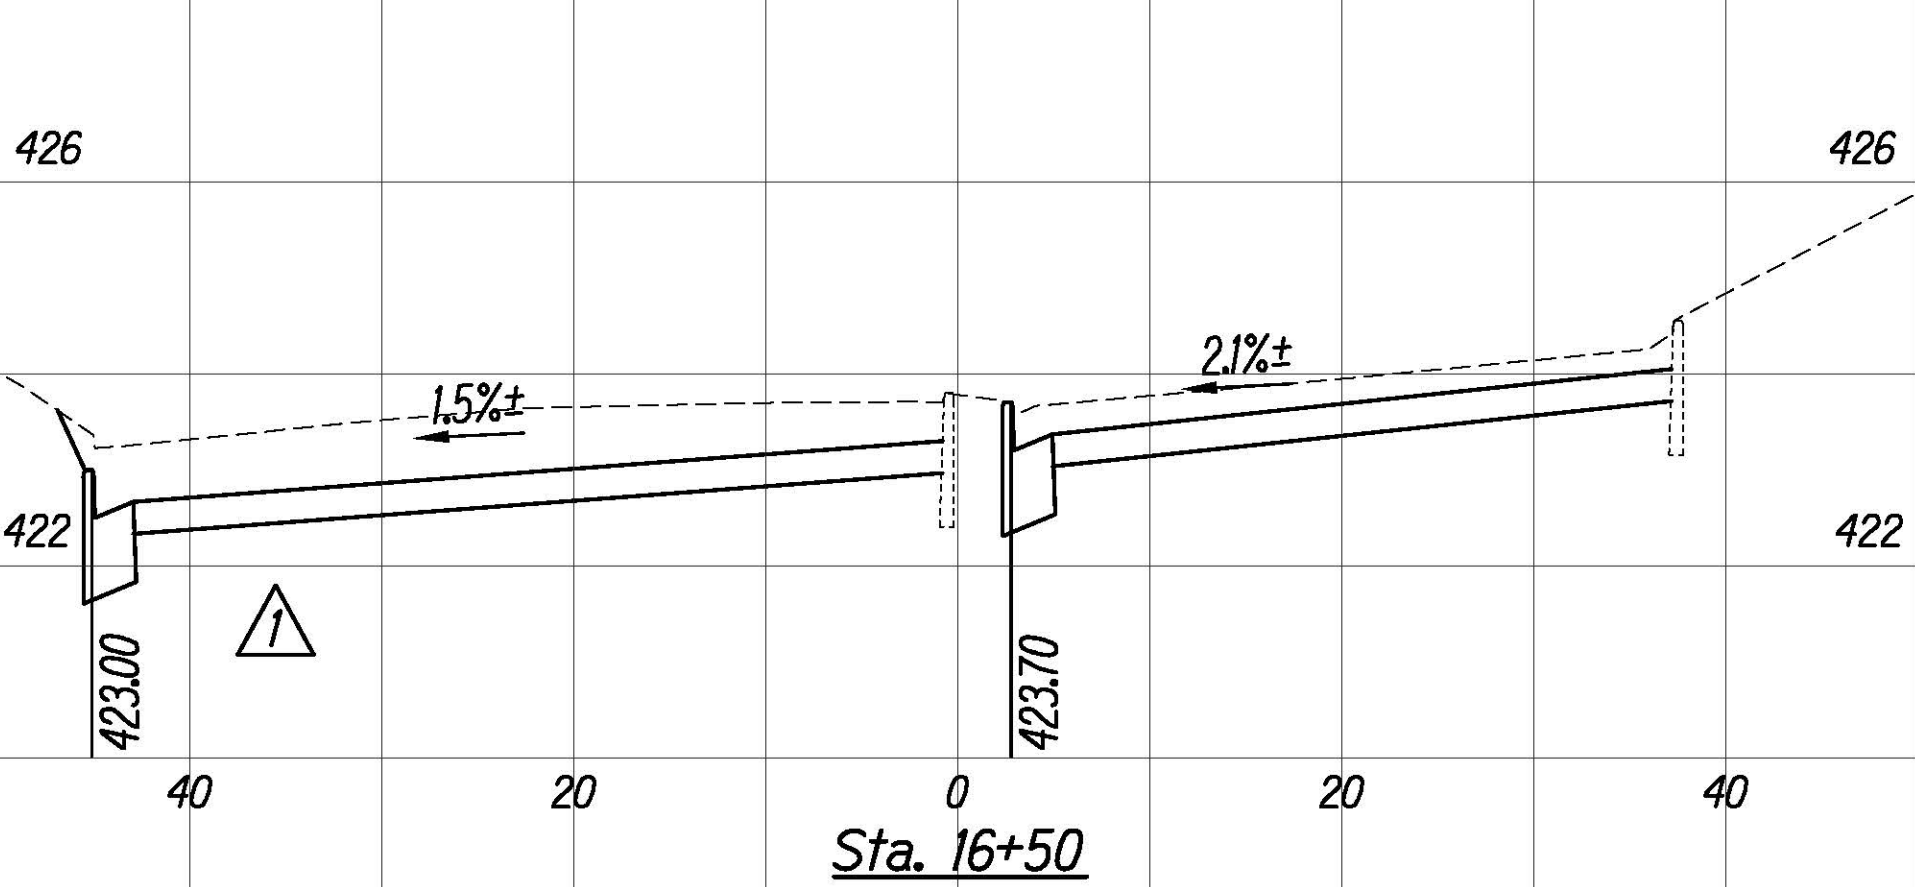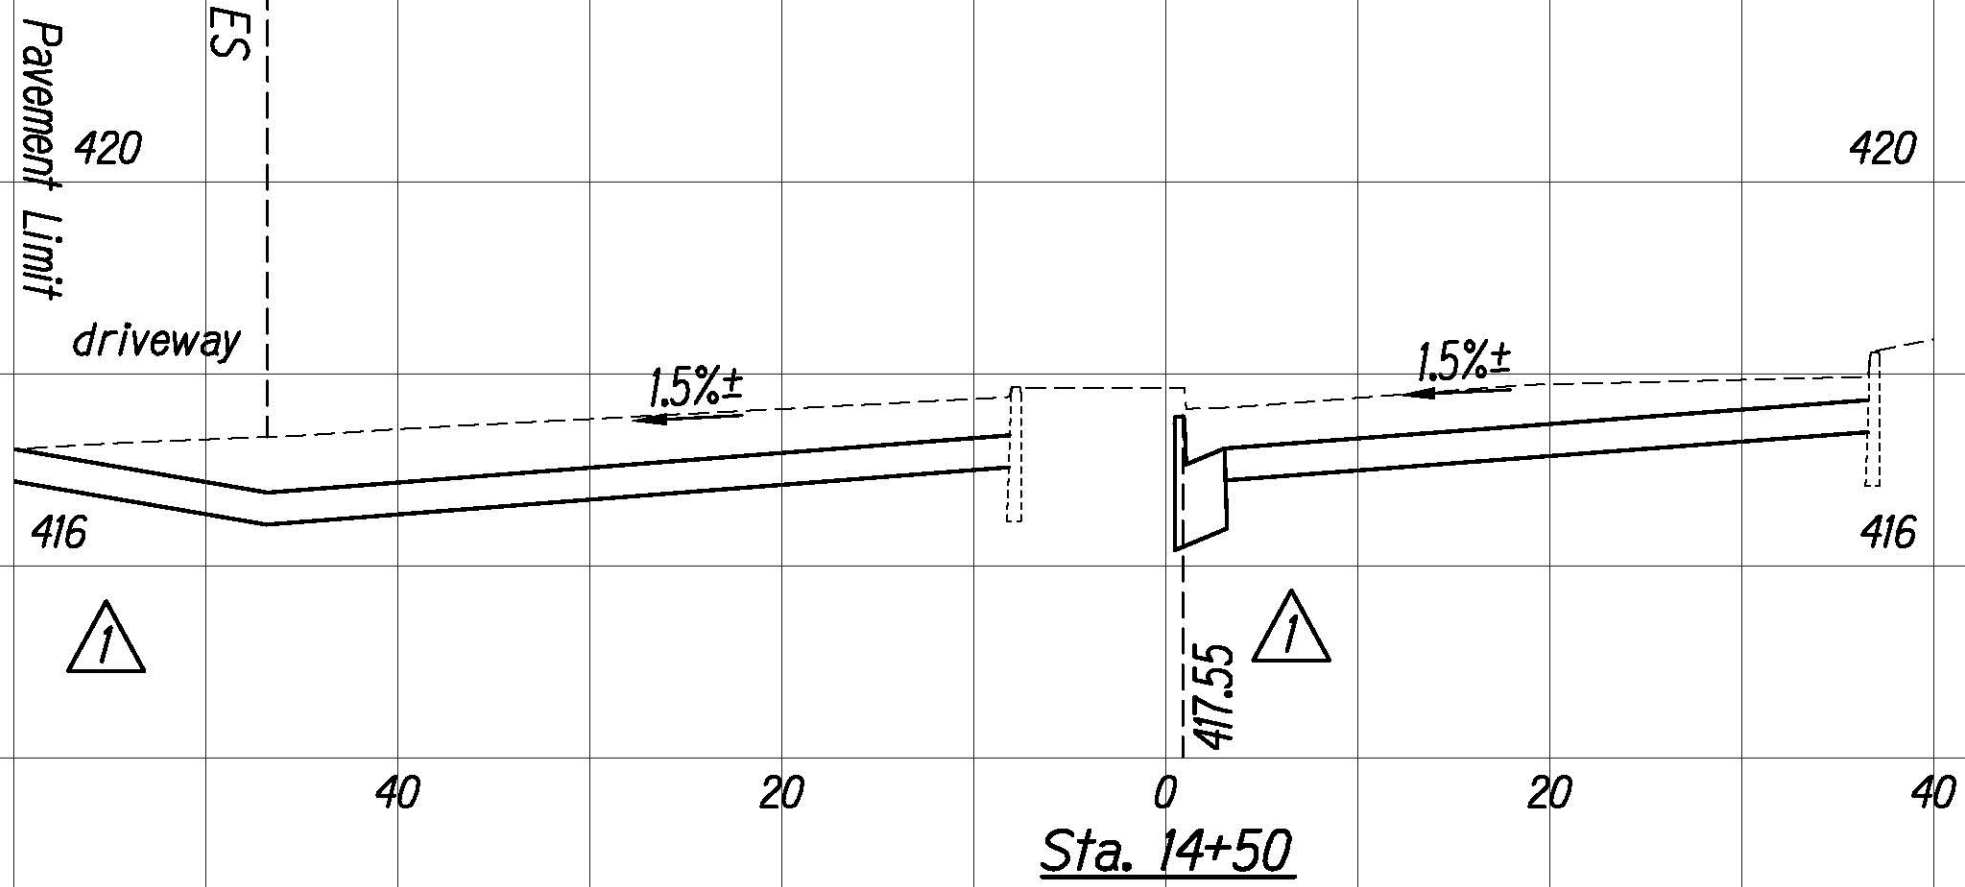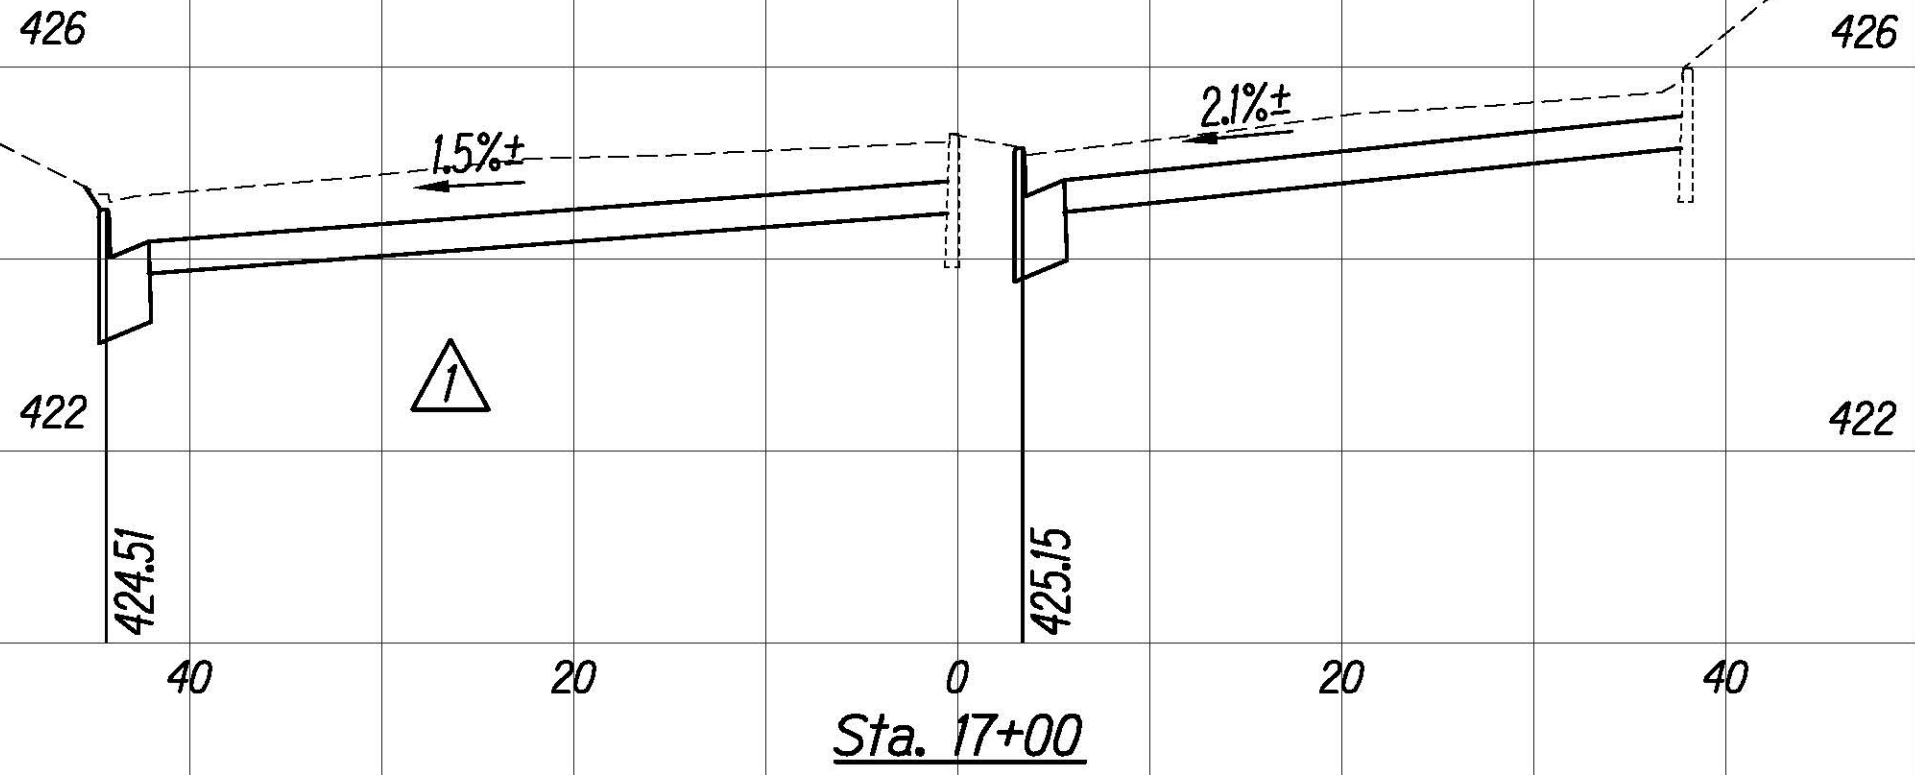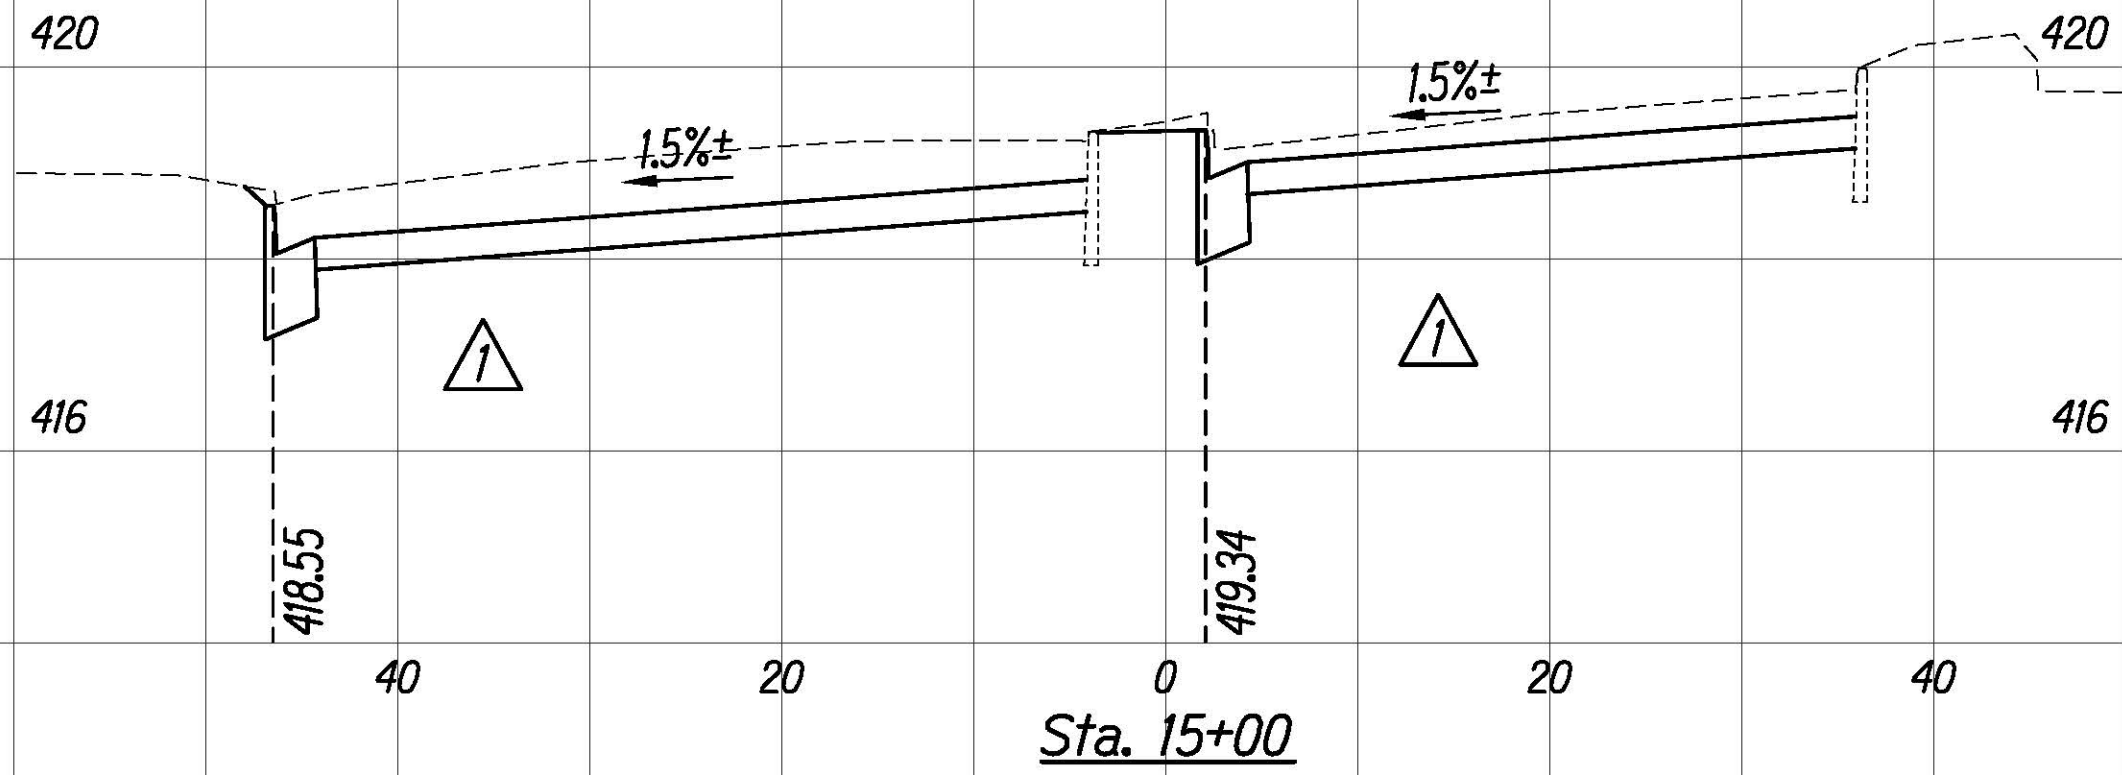

DATE	DESCRIPTION
8/24/20	Revised Elevations

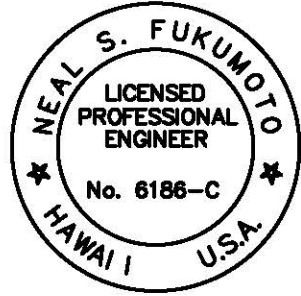

This work was prepared by me or under my supervision.
Exp. 04-30-22
Wesley R. Segawa & Associates, Inc.



Horiz. Scale: 1"=10'
Vert. Scale: 1"=2'

ORIGINAL PLAN	SURVEY PLOTTED BY	DATE
NOTE BOOK	DRAWN BY	
	TRACED BY	
	CHECKED BY	
	QUANTITIES BY	




FED. ROAD DIST. NO.	STATE	FED. AID PROJ. NO.	FISCAL YEAR	SHEET NO.	TOTAL SHEETS
HAWAII	HAW.	NH-061-1(036)	2020	ADD. 158	238

Notes:


1. Full Pavement Reconstruction areas not shown in cross sections. See Roadway Plans for locations and quantities.
2. Elevation Hold Points are at top of curbs and/or curb and gutters unless otherwise noted.

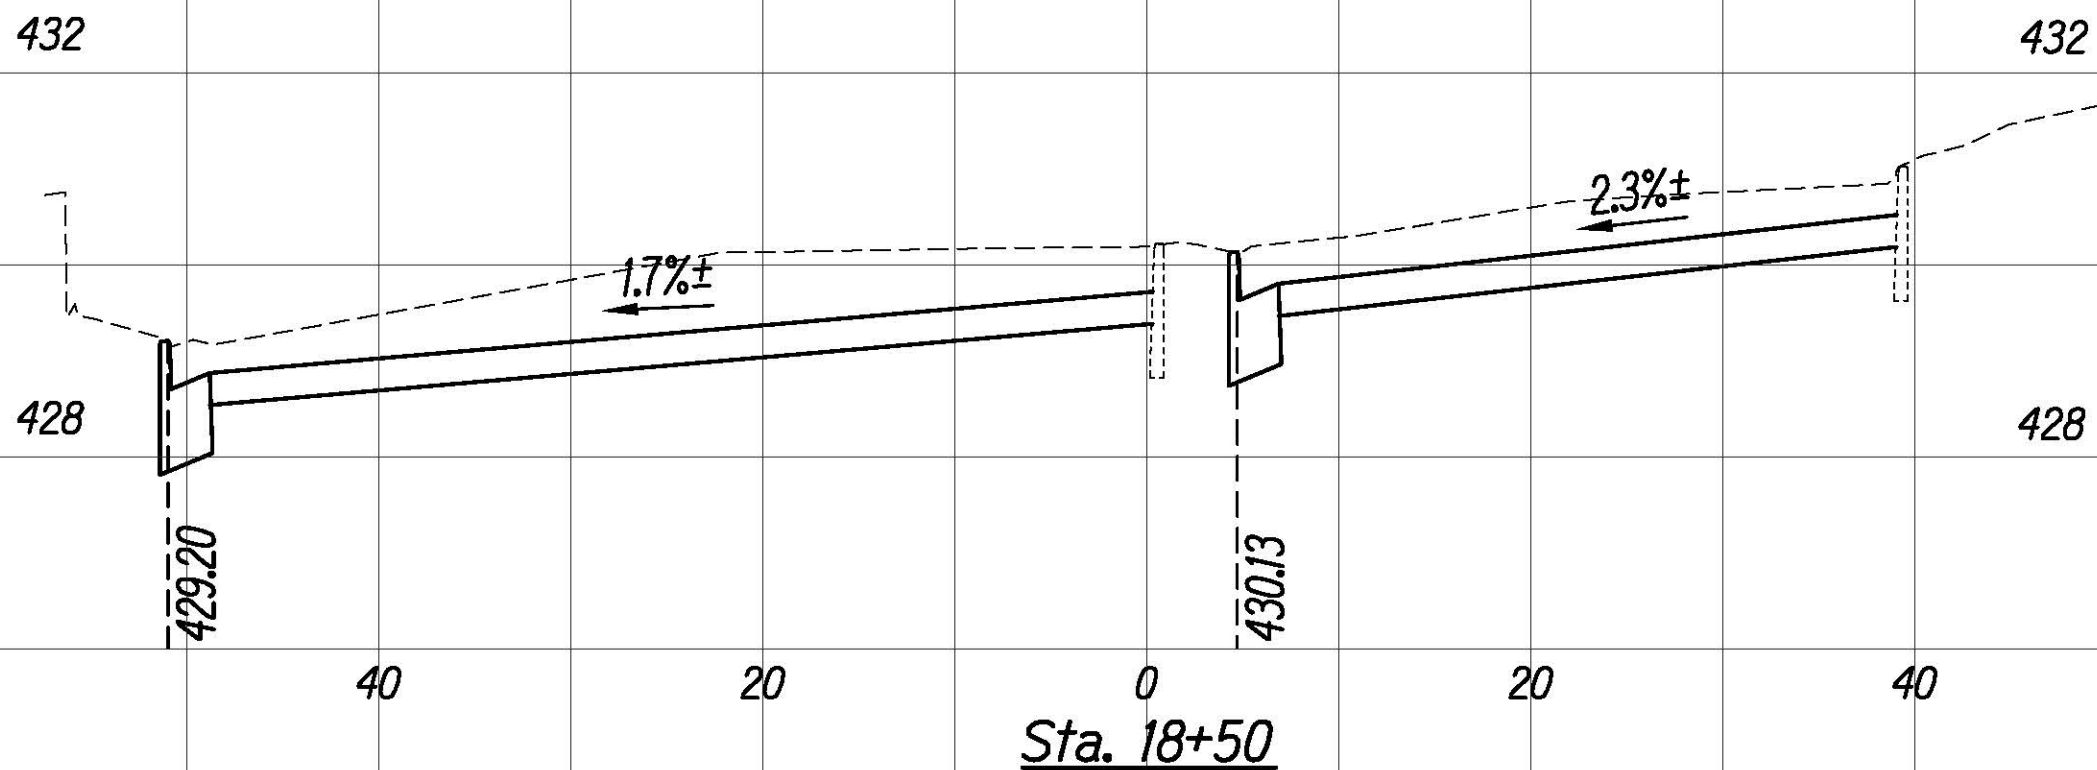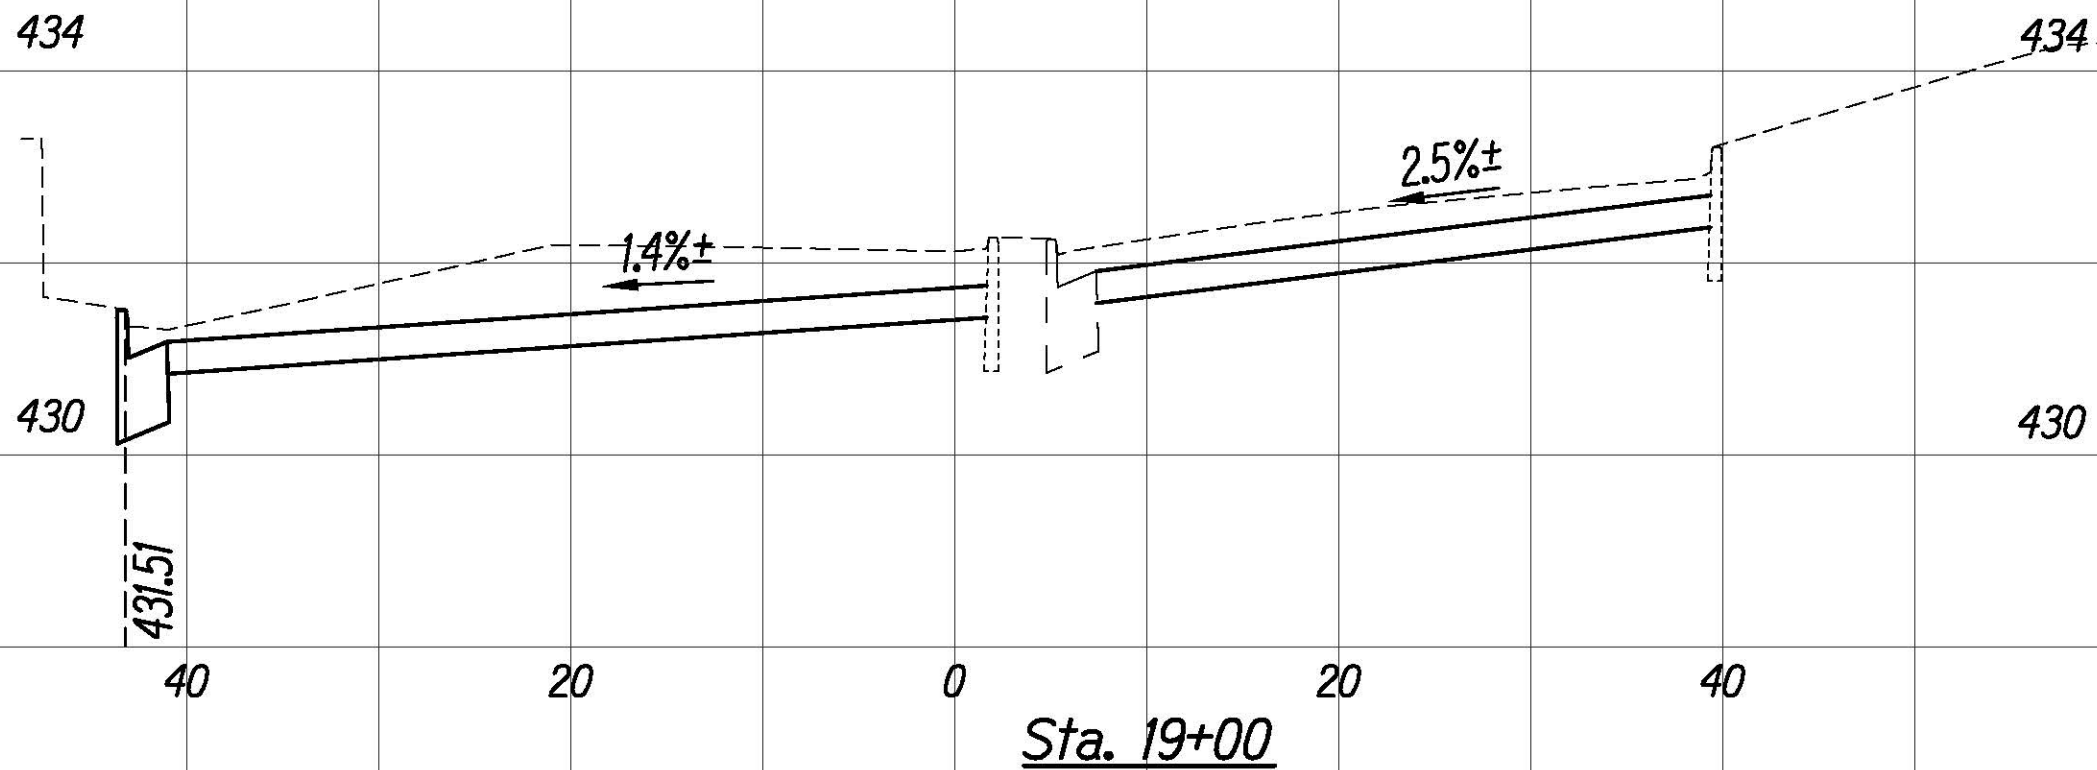

See Dowsett Avenue Intersection Plan

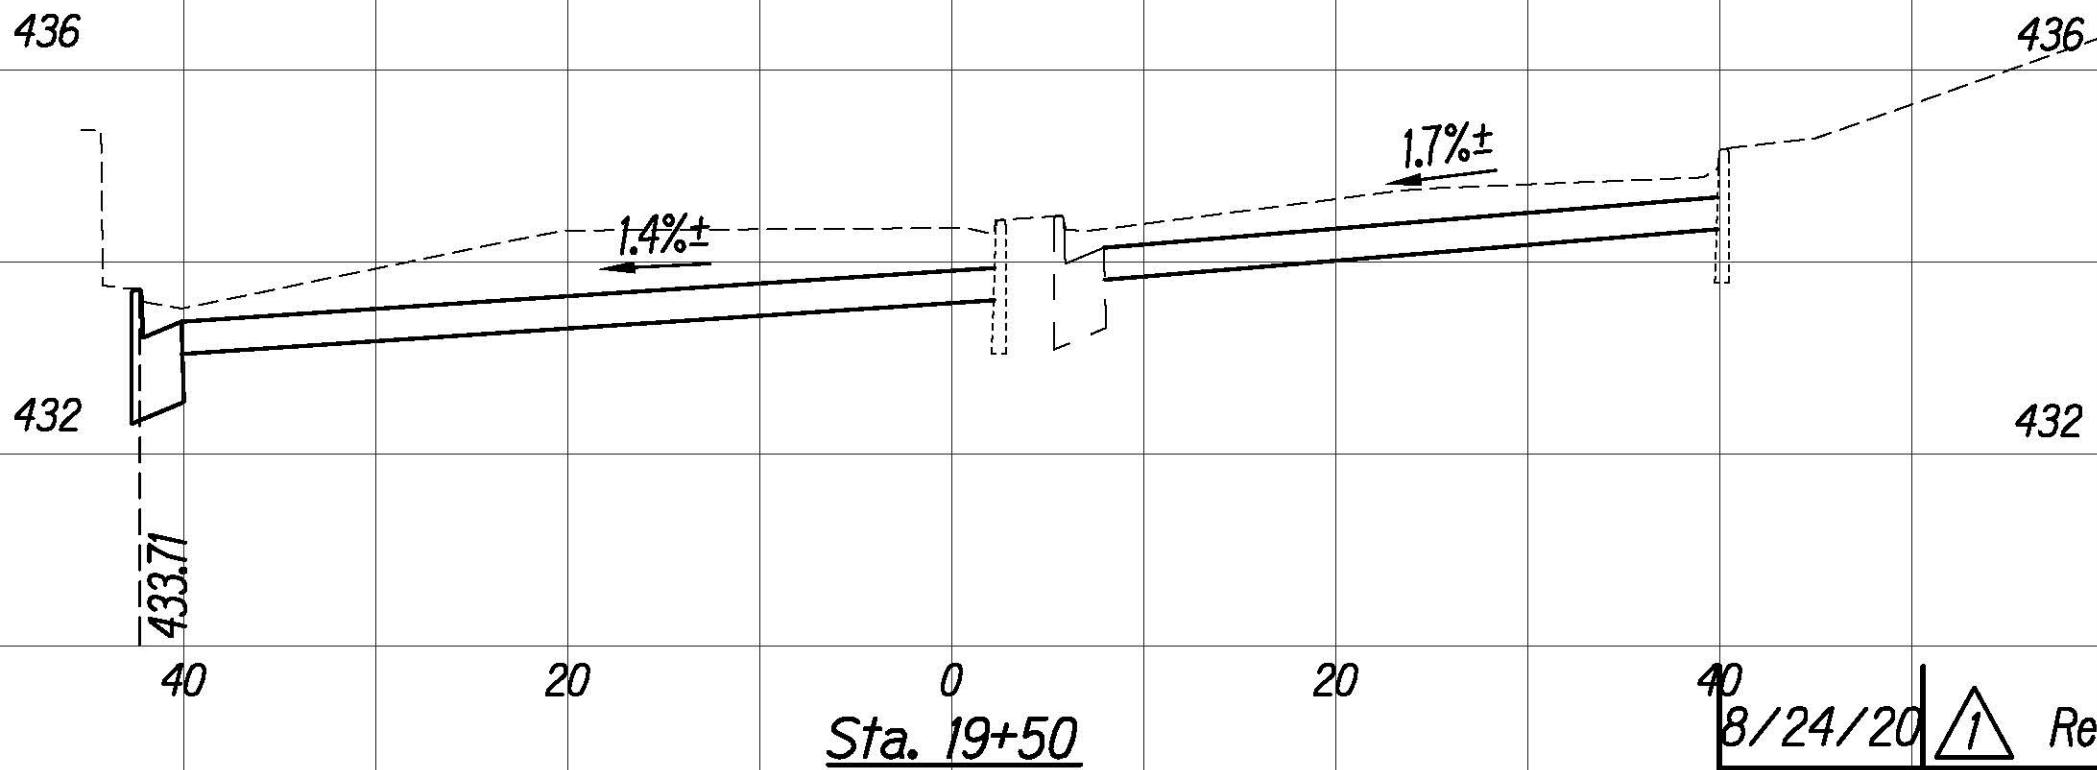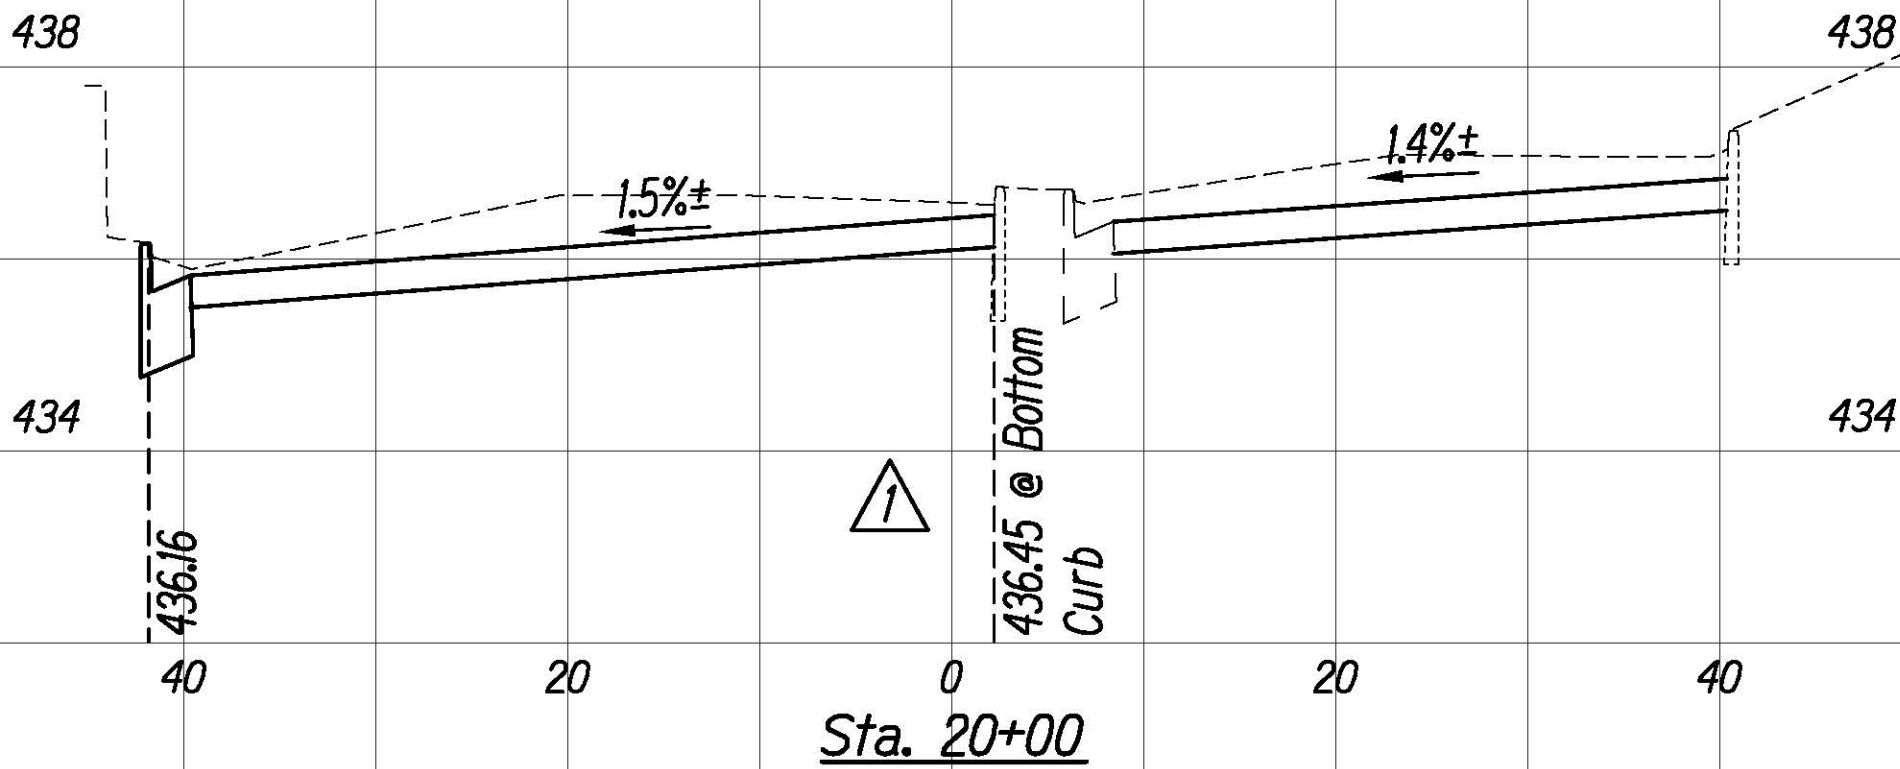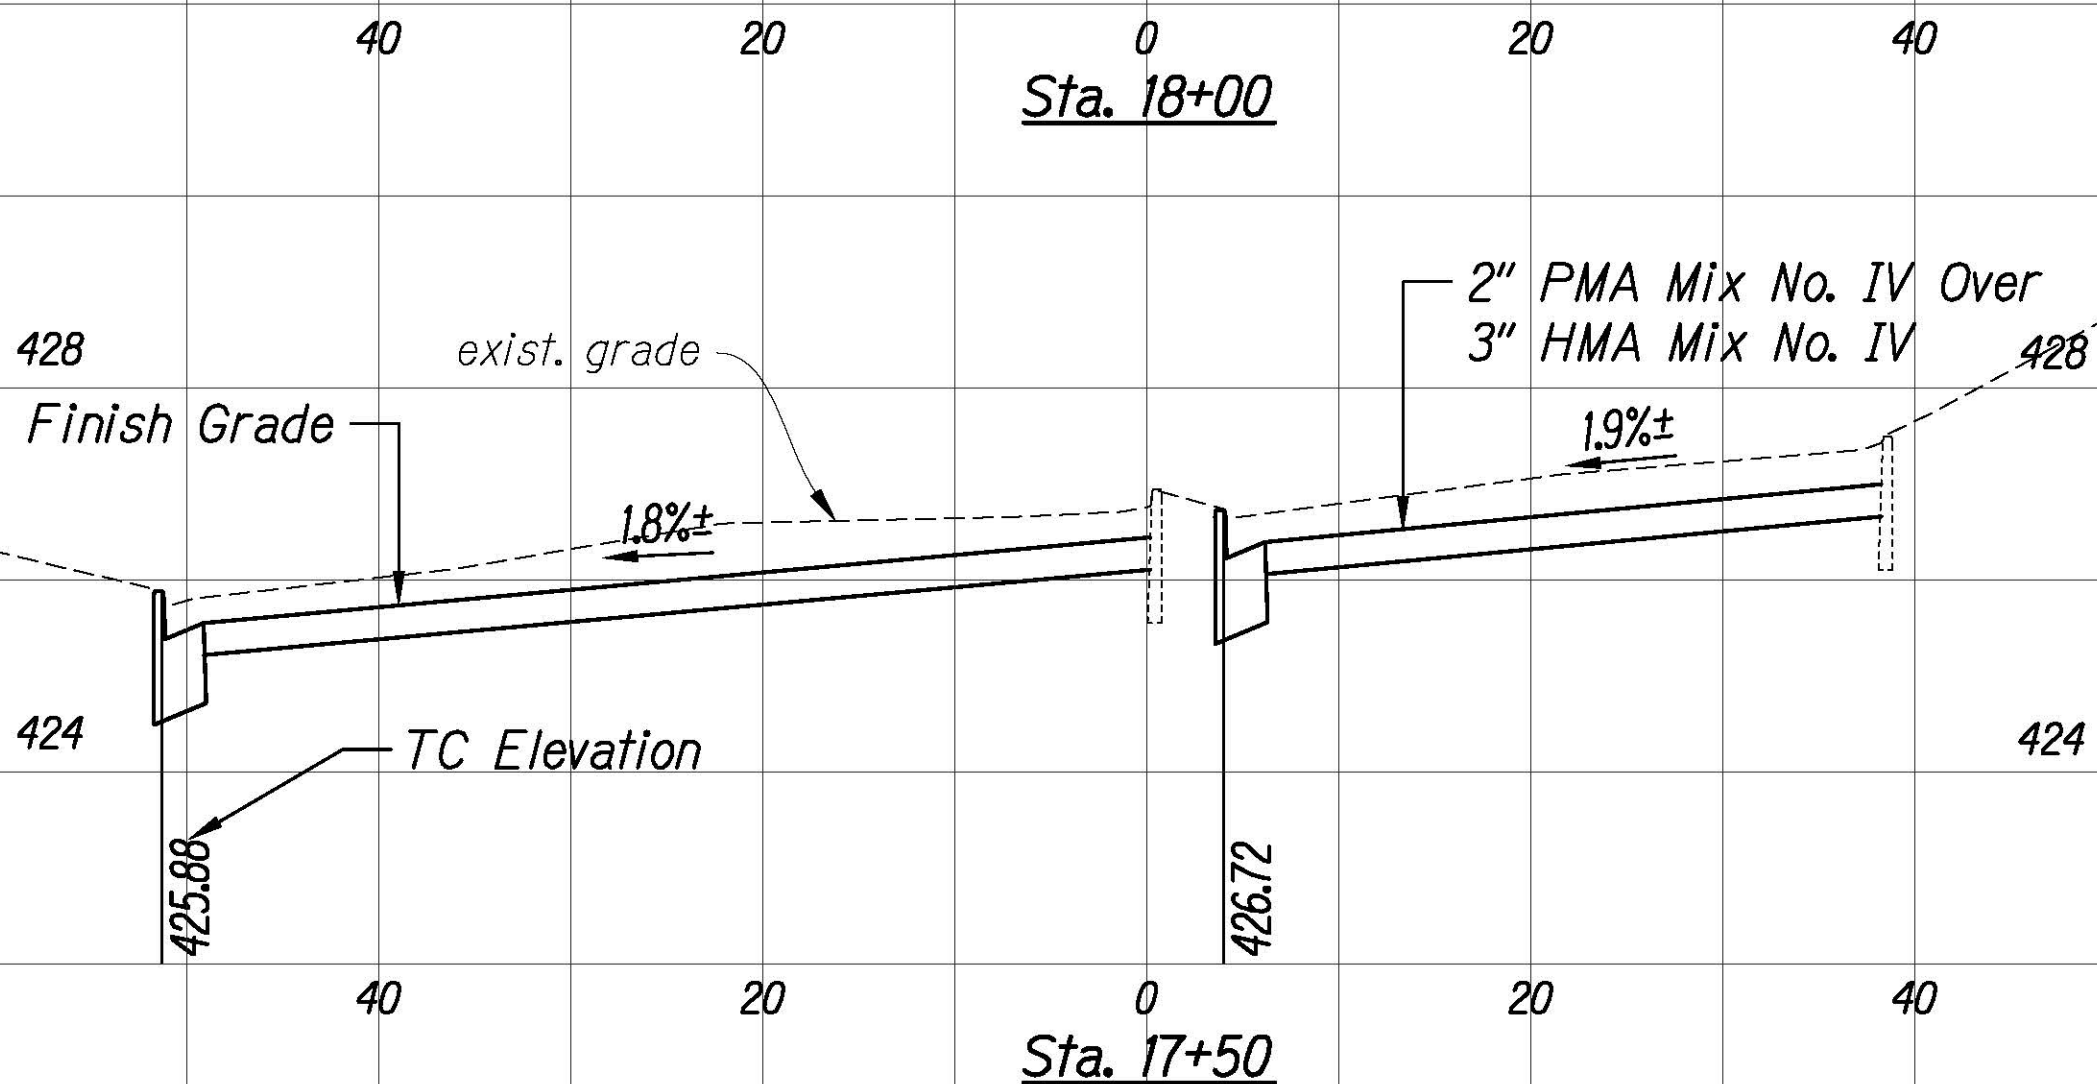

DATE	DESCRIPTION
8/24/20	Revised Elevations

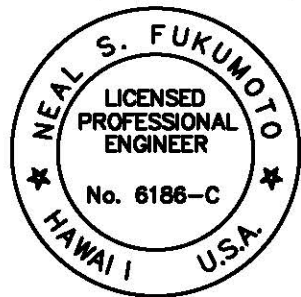








This work was prepared by me or under my supervision.
Exp. 04-30-22

Wesley R. Segawa & Associates, Inc.

Horiz. Scale: 1"=10'
Vert. Scale: 1"=2'


SURVEY PLOTTED BY	DATE
DRAWN BY	
TRACED BY	
NOTED BY	
QUANTITIES BY	
CHECKED BY	

FED. ROAD DIST. NO.	STATE	FED. AID PROJ. NO.	FISCAL YEAR	SHEET NO.	TOTAL SHEETS
HAWAII	HAW.	NH-061-1(036)	2020	ADD. 159	238

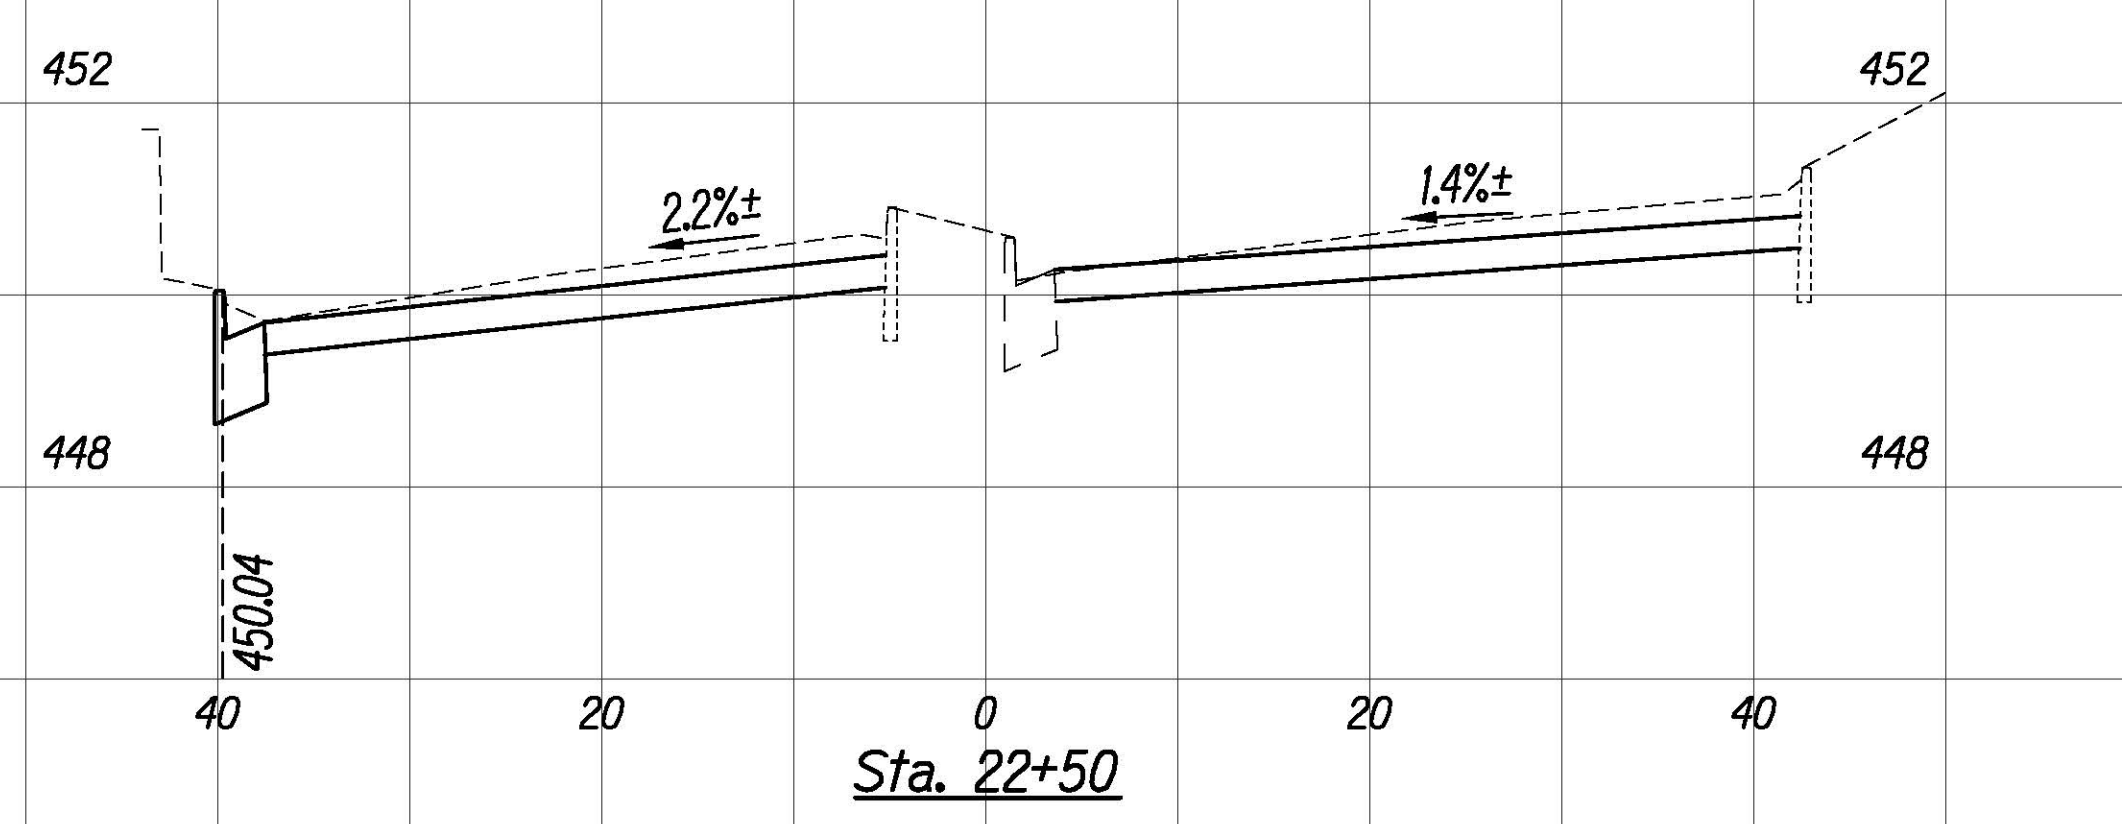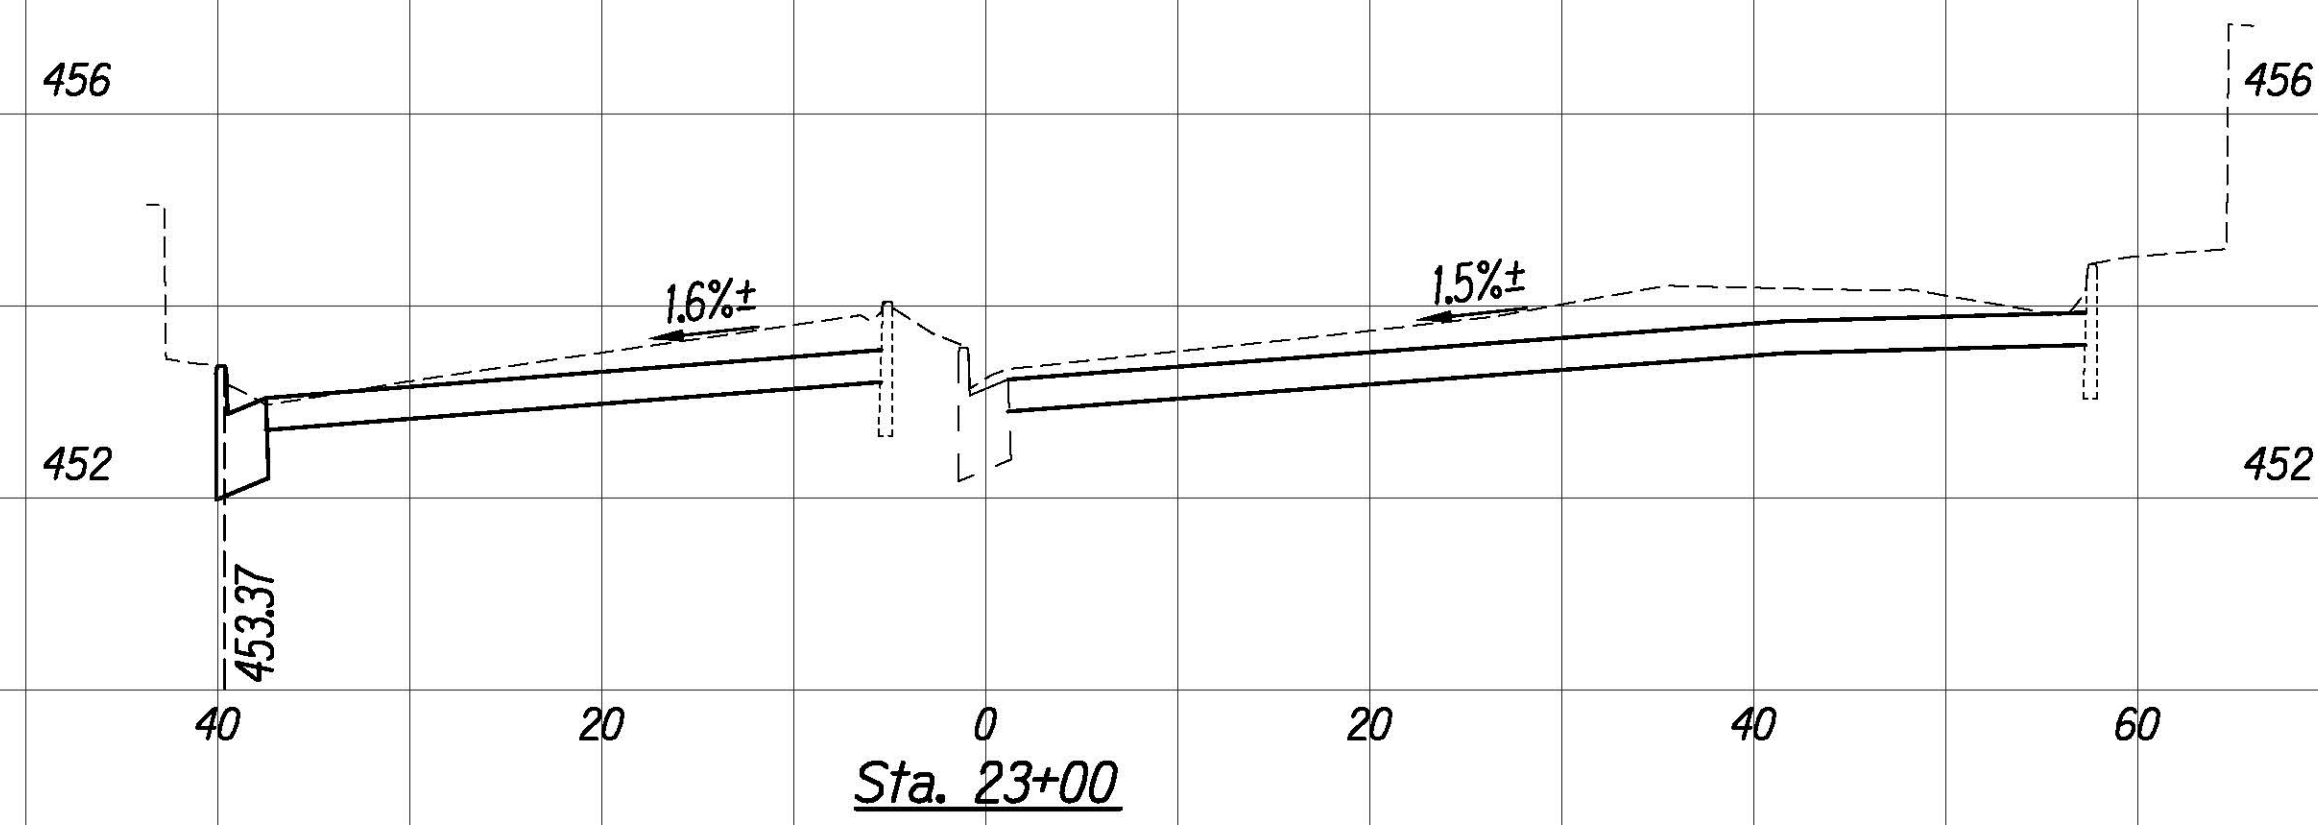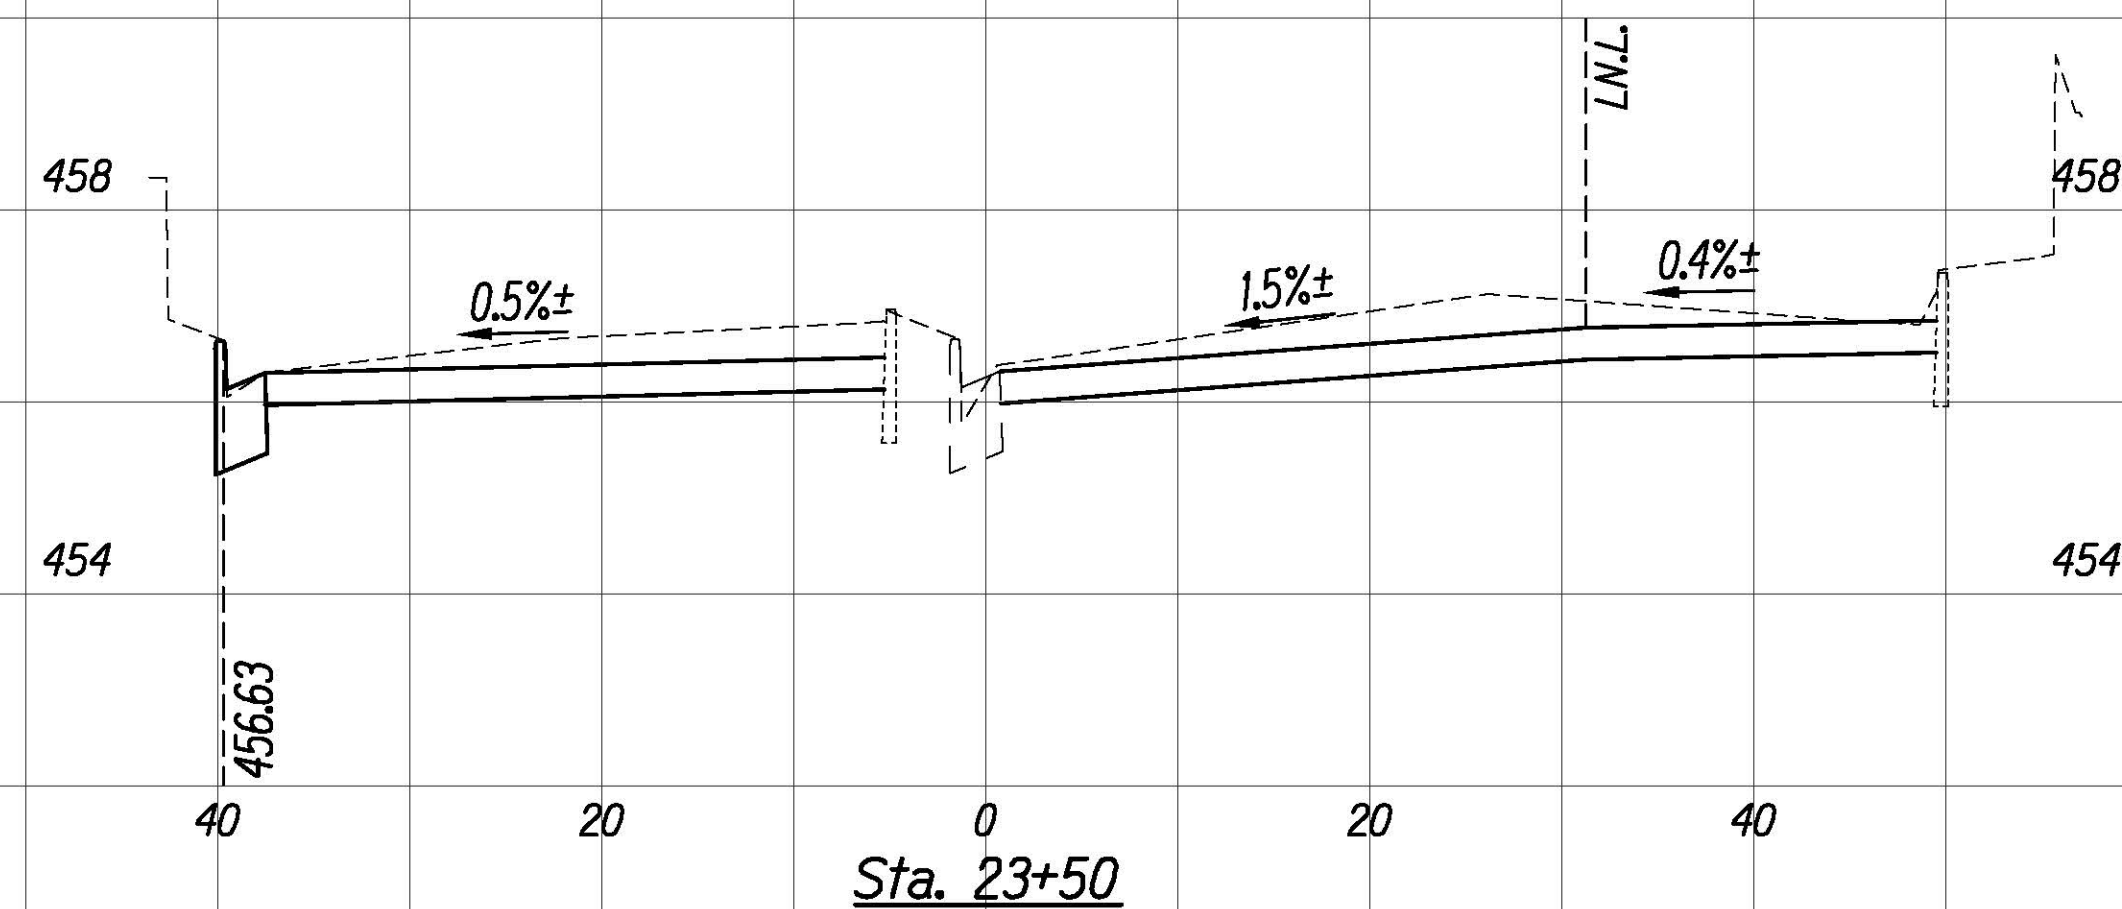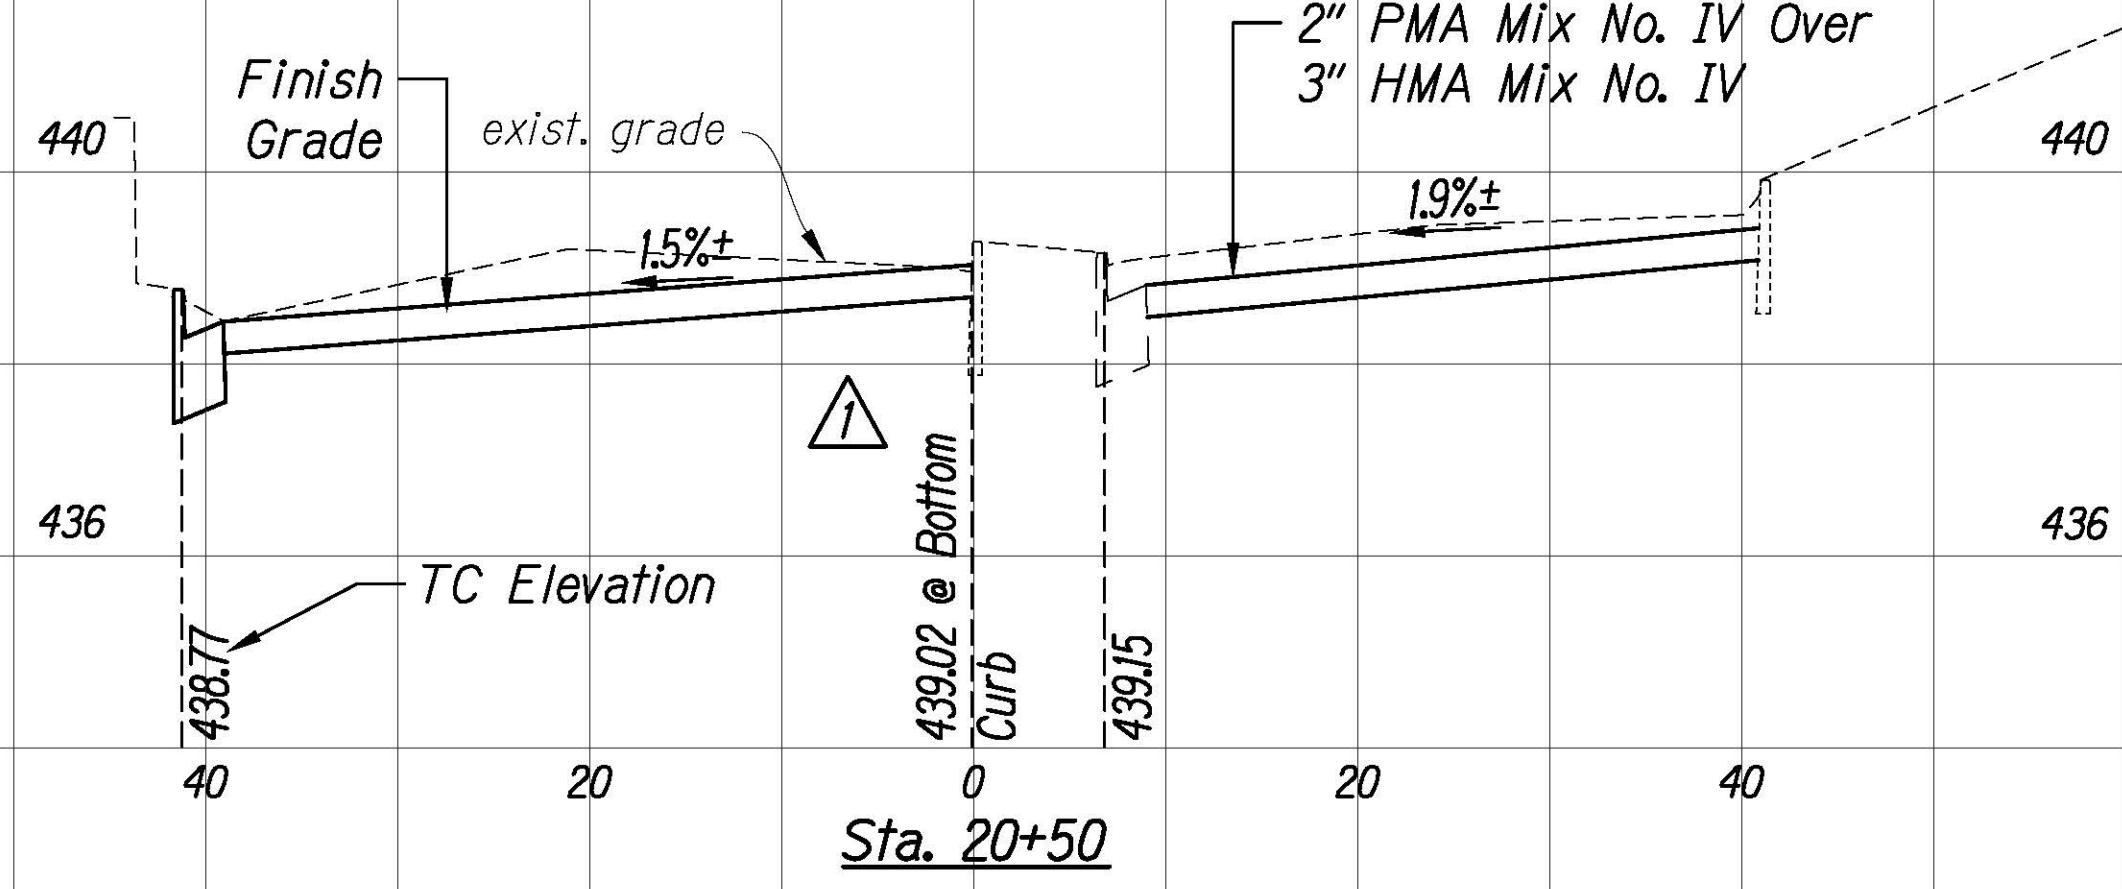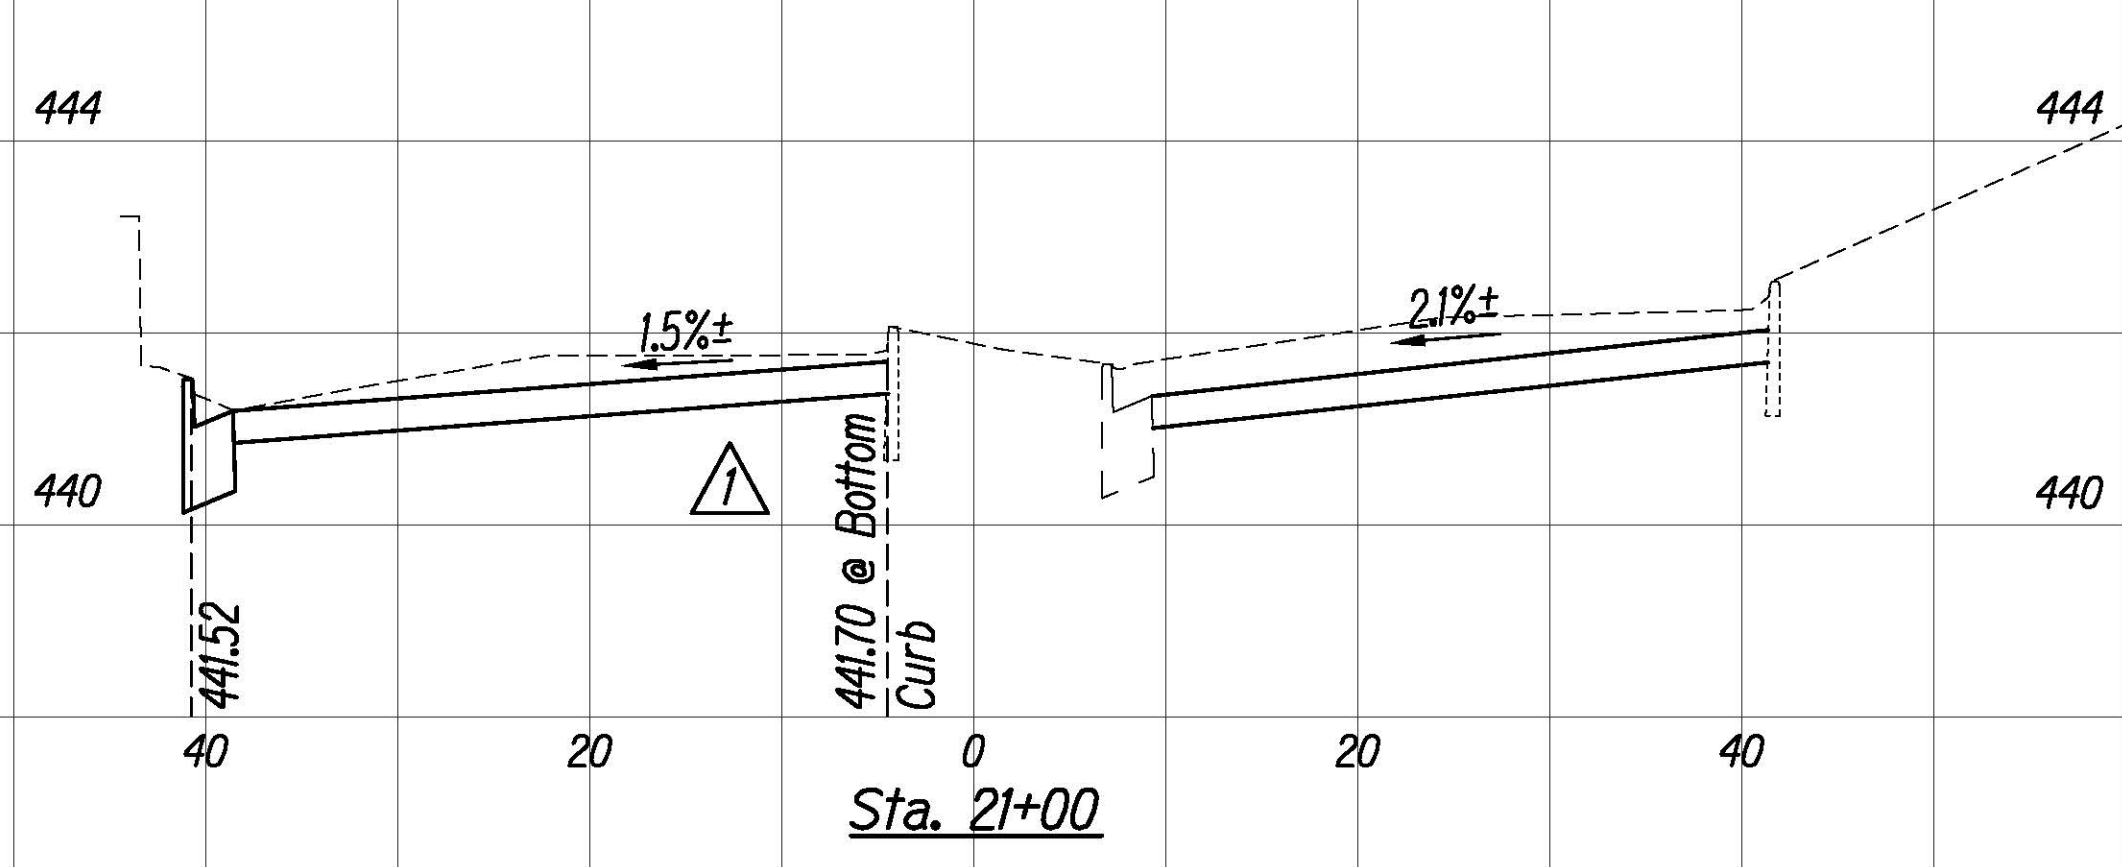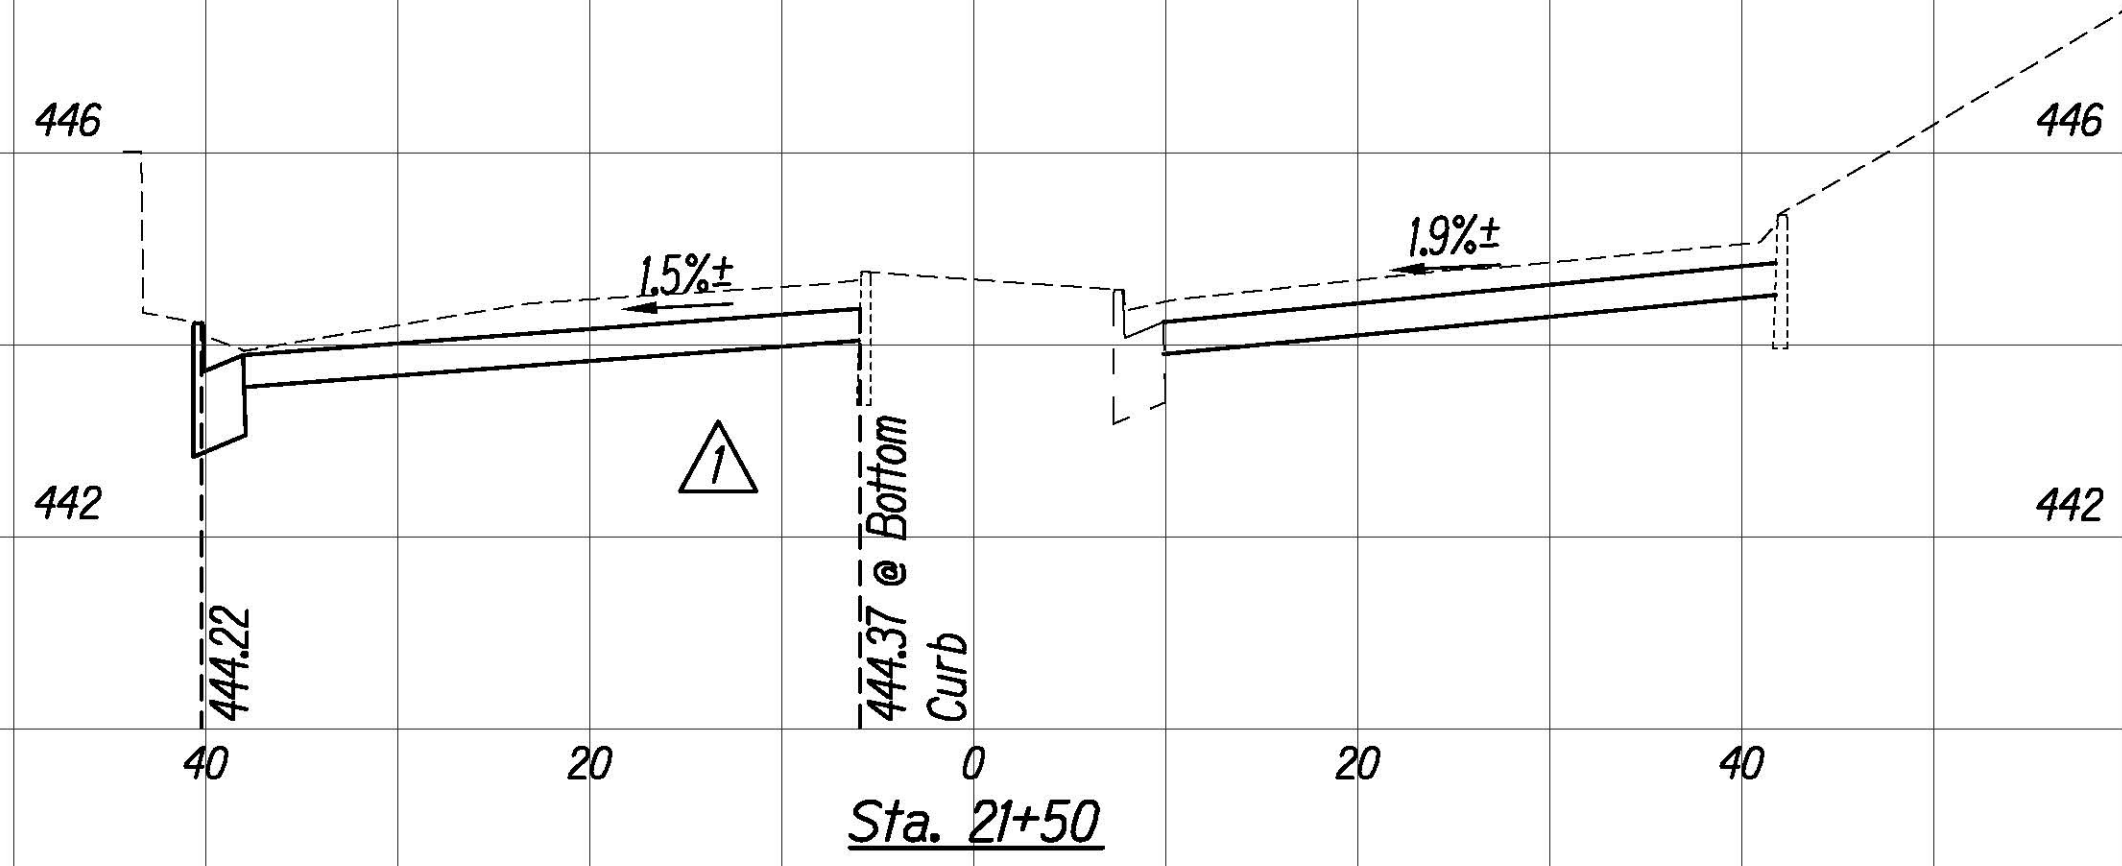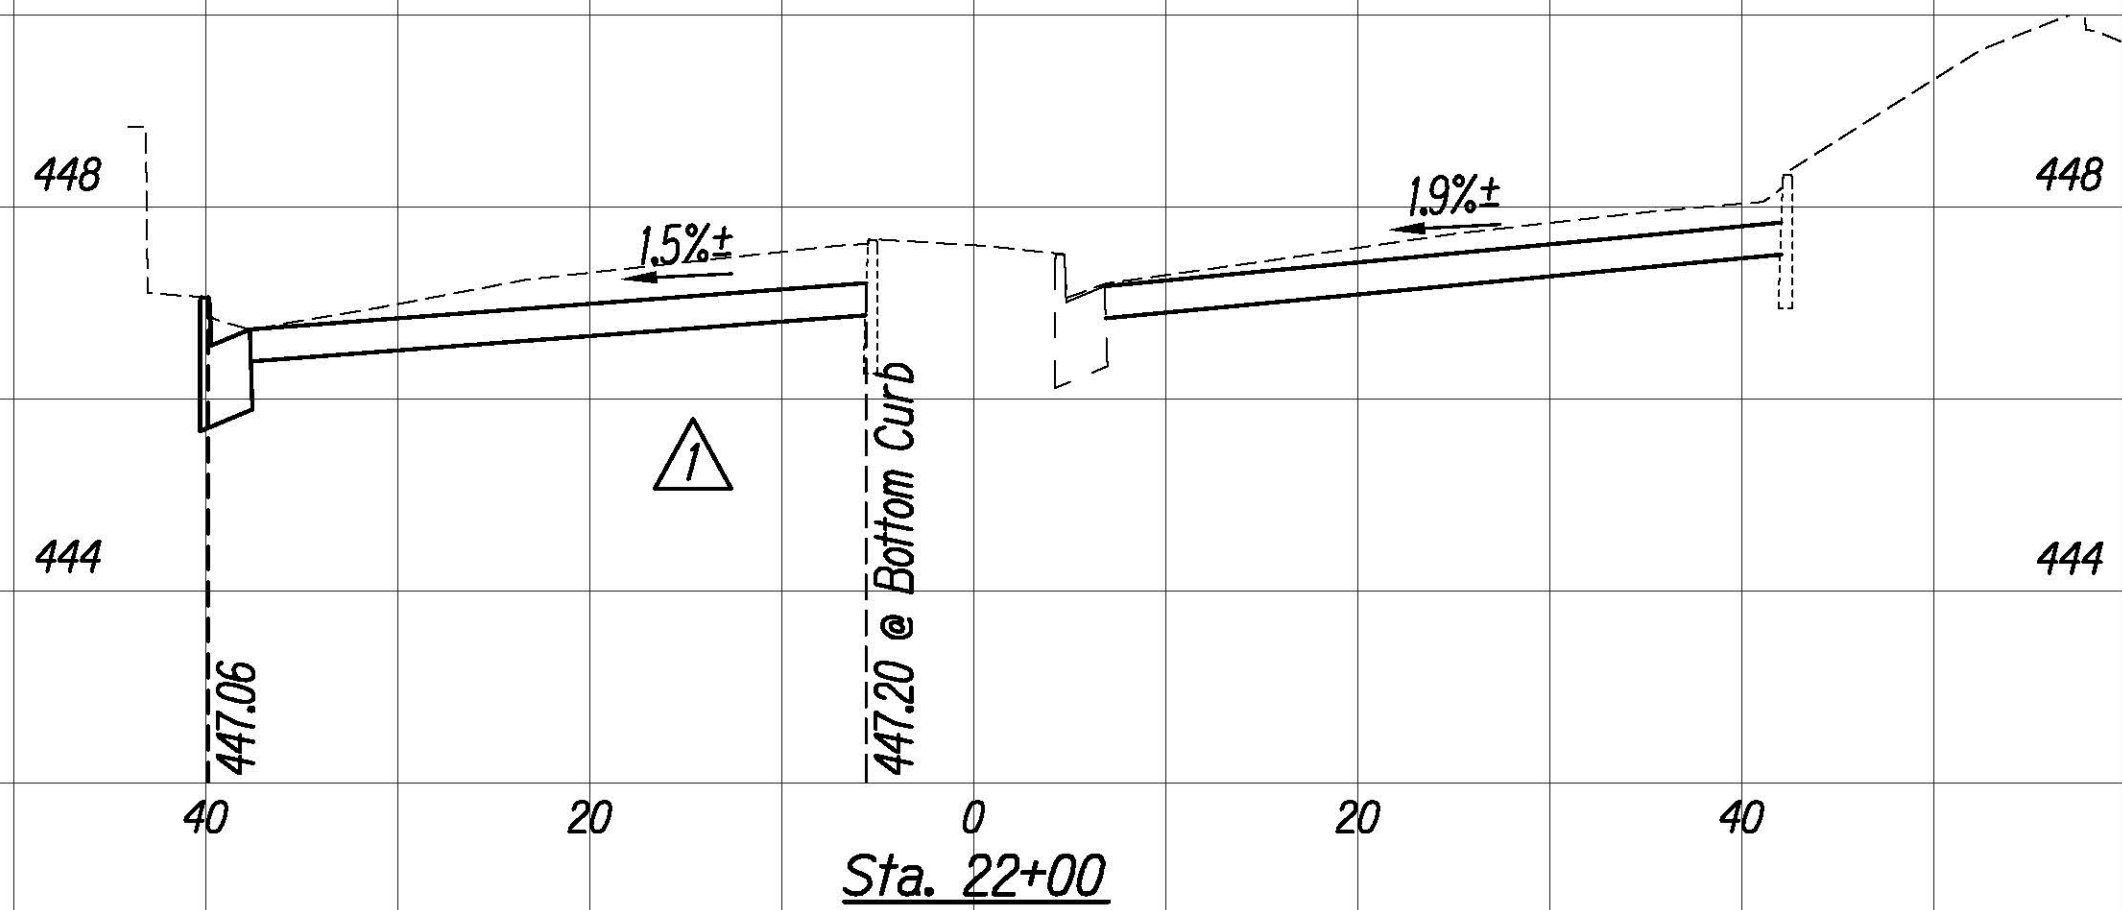

- Notes:
1. Full Pavement Reconstruction areas not shown in cross sections. See Roadway Plans for locations and quantities.
 2. Elevation Hold Points are at top of curbs and/or curb and gutters unless otherwise noted.

SURVEY PLOTTED BY	DATE
DRAWN BY	
TRACED BY	
NOTED BY	
CHECKED BY	

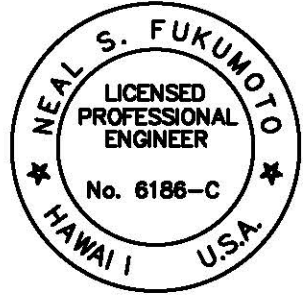

This work was prepared by me or under my supervision.
 Exp. 04-30-22
 Neil S. Fukunoto
 Wesley R. Segawa & Associates, Inc.

8/24/20

DATE

Revised Elevations

DESCRIPTION

10' 0 10' 20'

Horiz. Scale: 1"=10'



2' 0 2' 4'

Vert. Scale: 1"=2'




FED. ROAD DIST. NO.	STATE	FED. AID PROJ. NO.	FISCAL YEAR	SHEET NO.	TOTAL SHEETS
HAWAII	HAW.	NH-061-1(036)	2020	ADD. 160	238

Notes:


1. Full Pavement Reconstruction areas not shown in cross sections. See Roadway Plans for locations and quantities.
2. Elevation Hold Points are at top of curbs and/or curb and gutters unless otherwise noted.

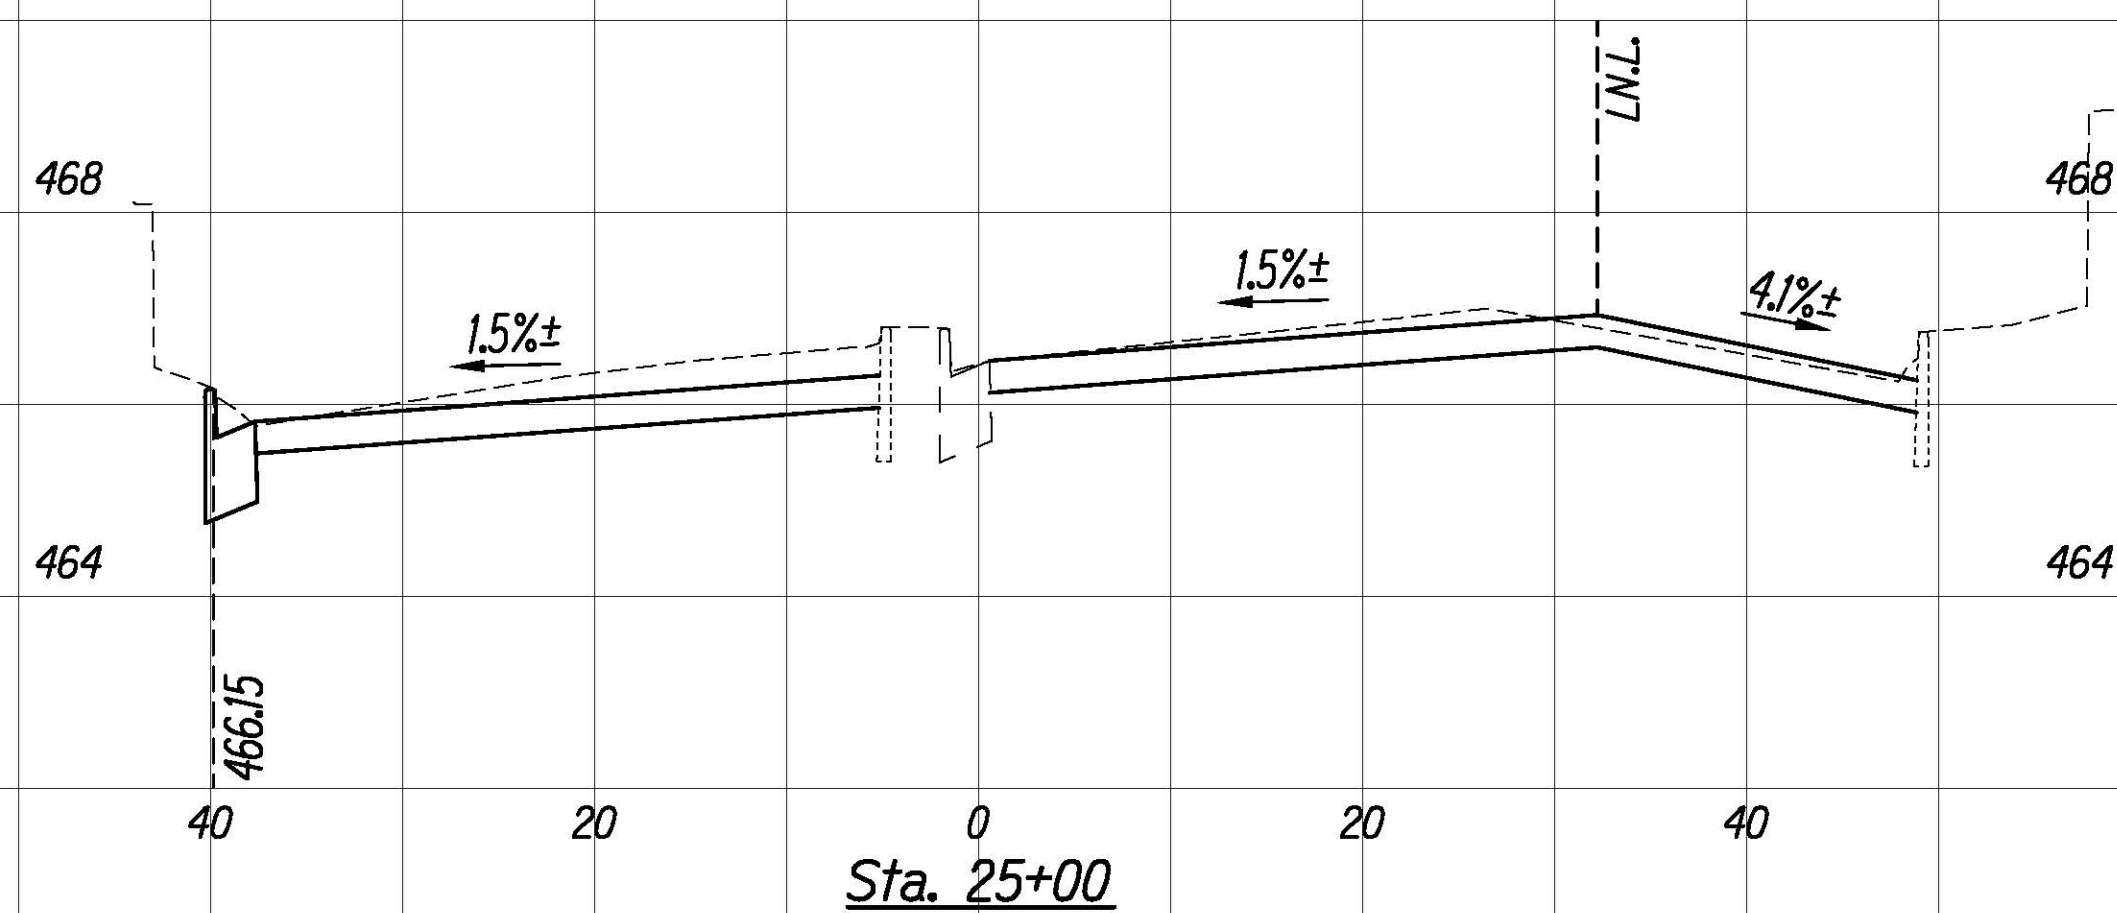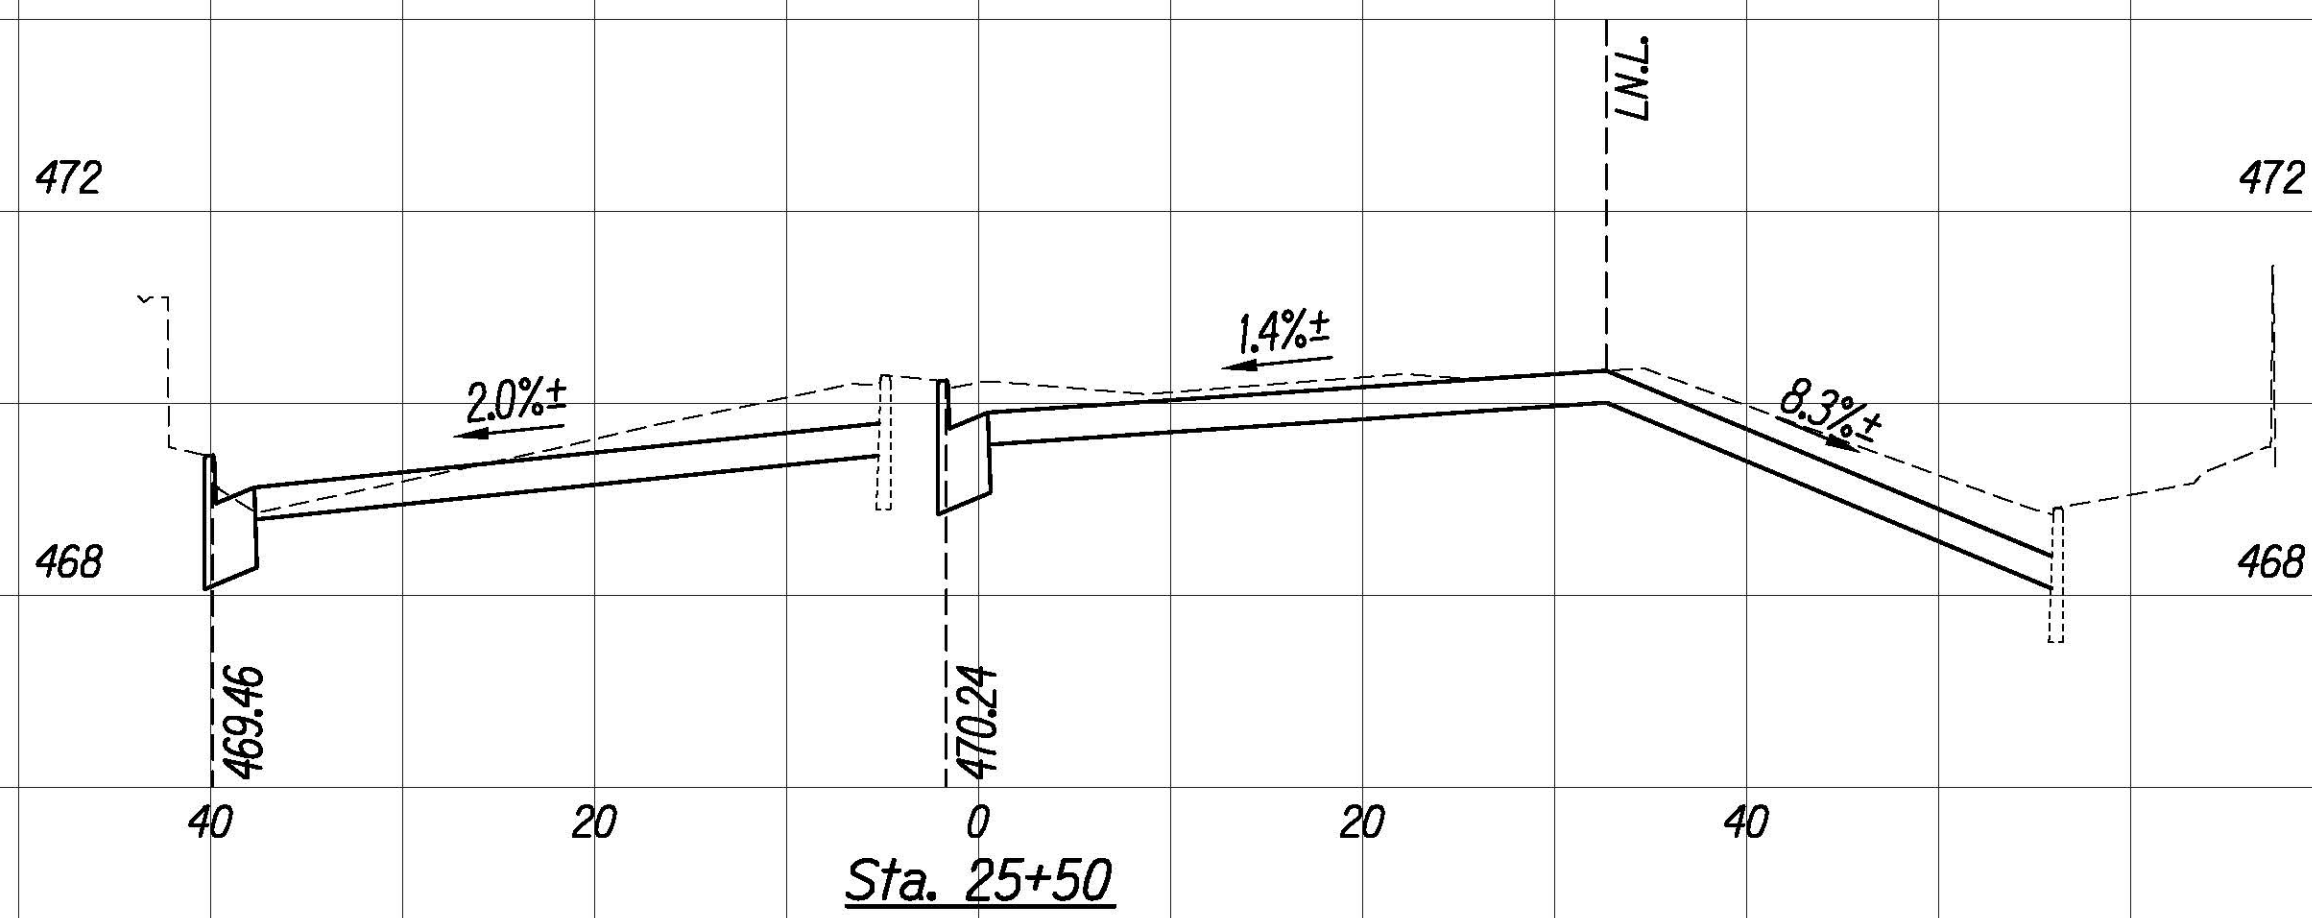

Match Existing Section at
Waokanaka Street Intersection

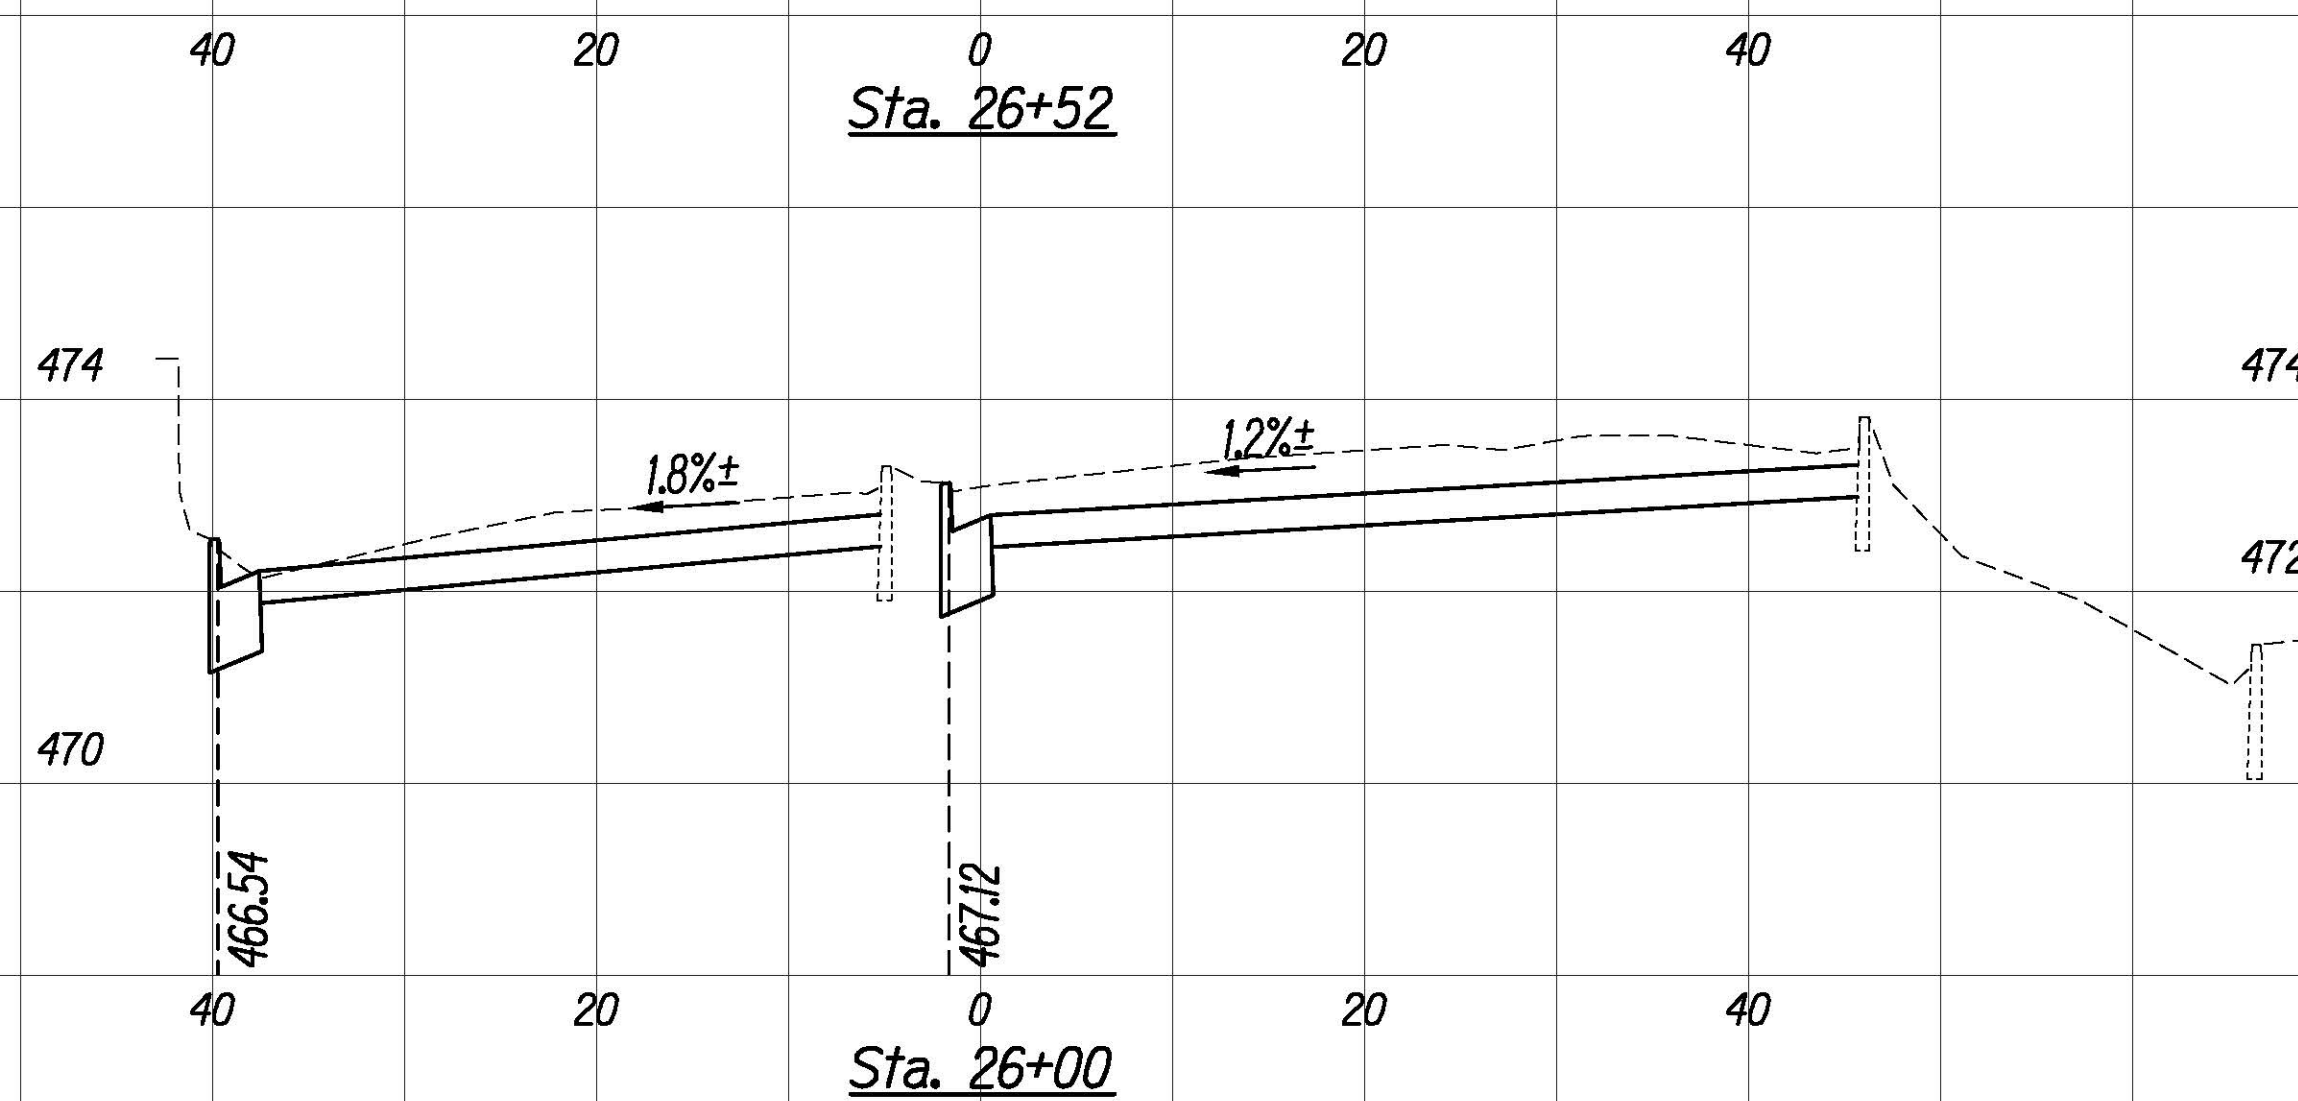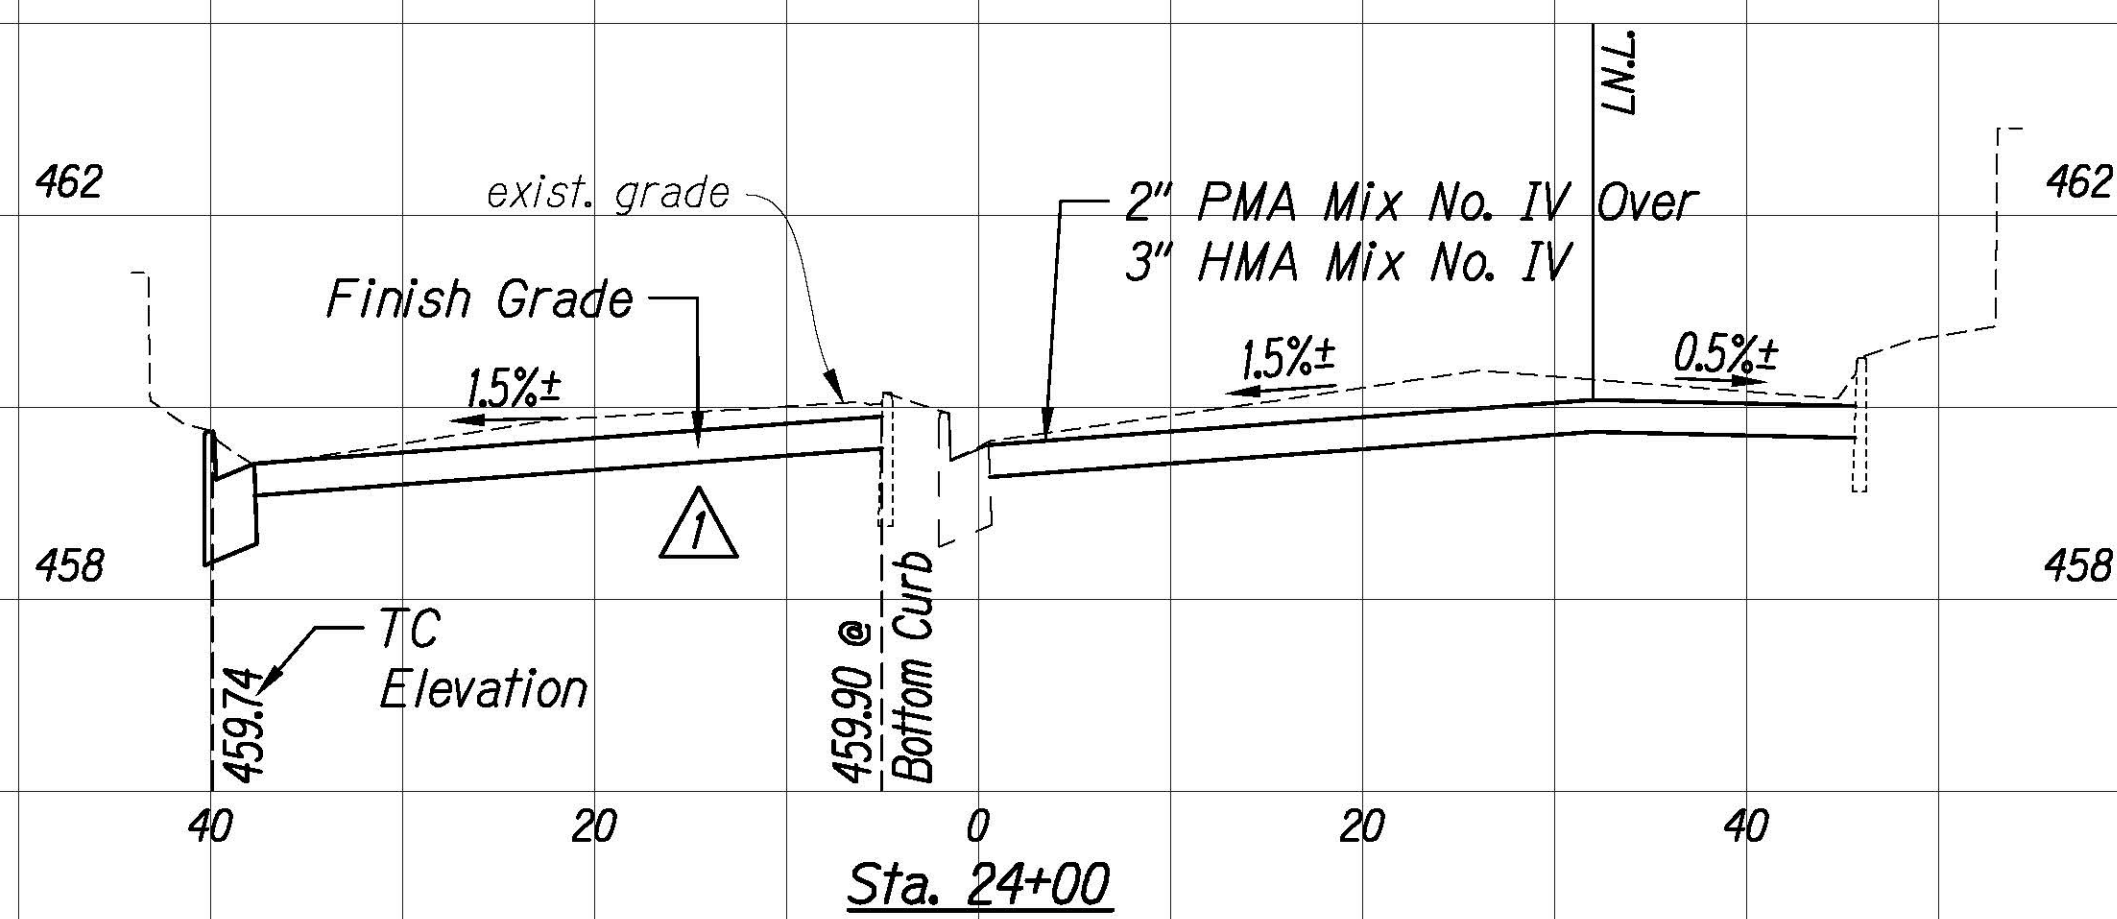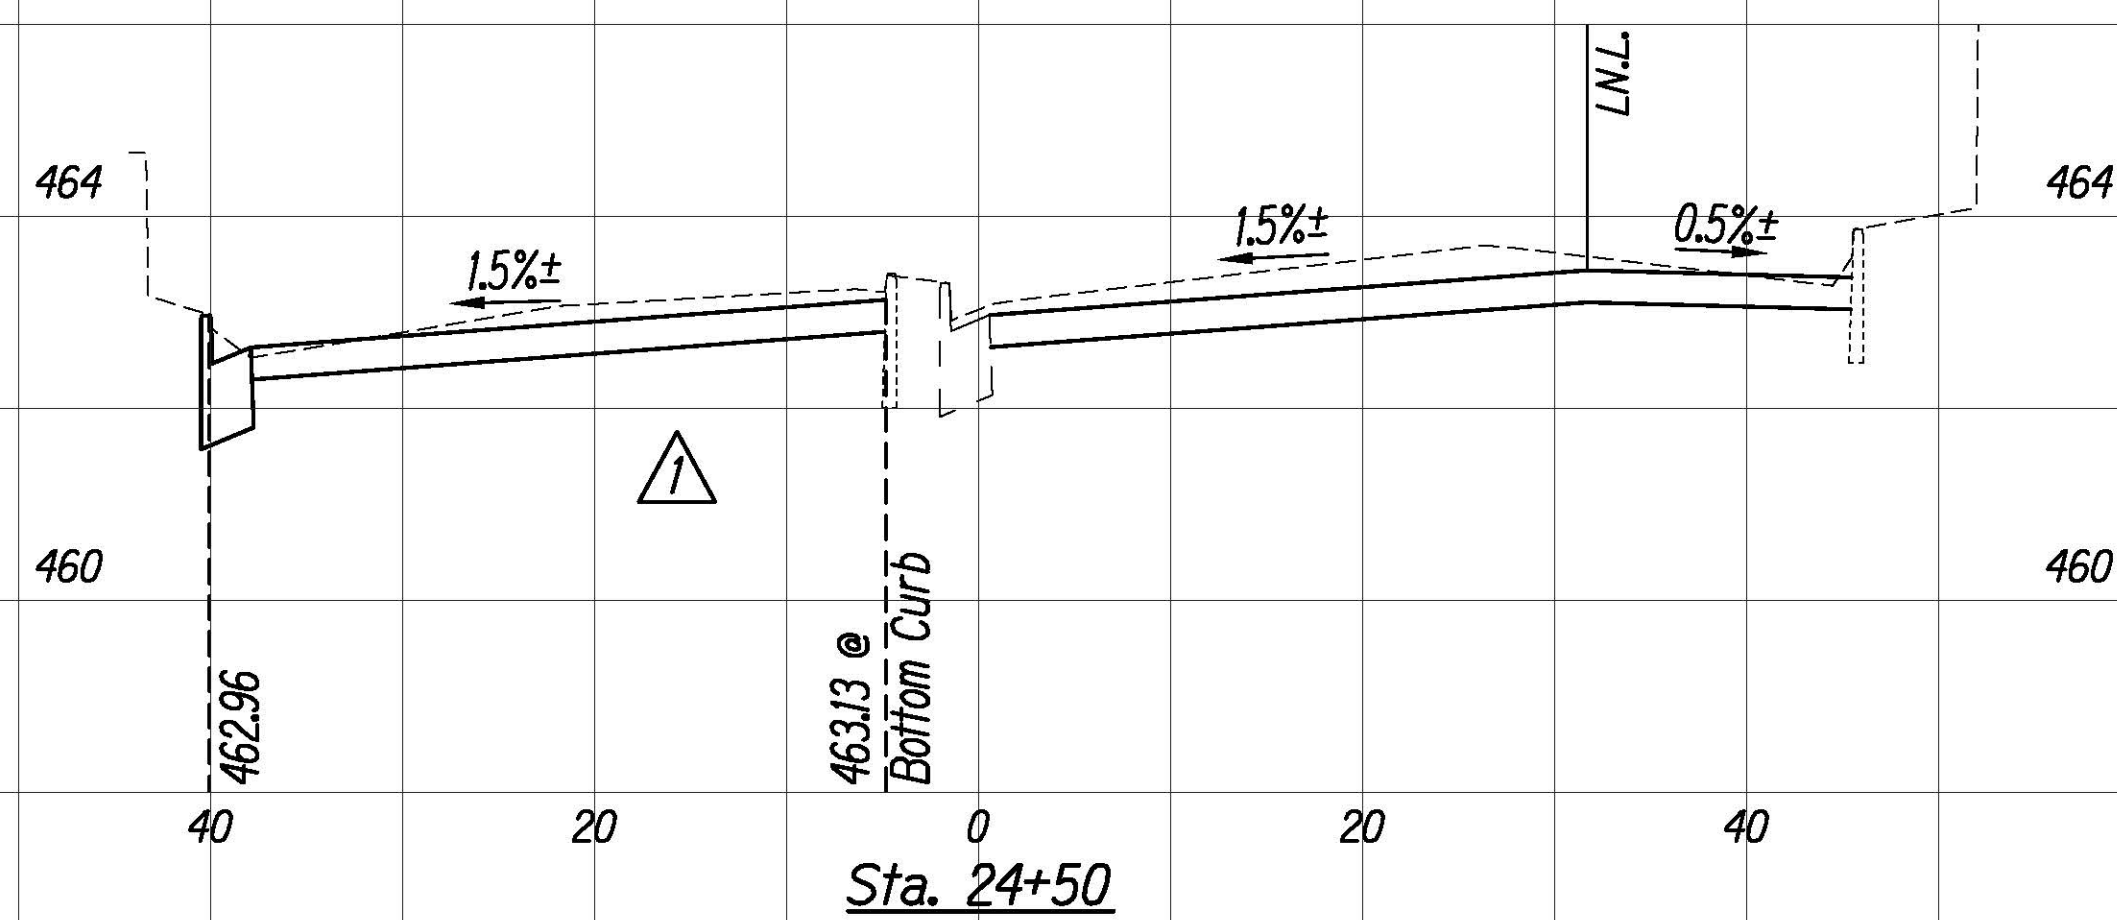

DATE	DESCRIPTION
8/24/20	Revised Elevations

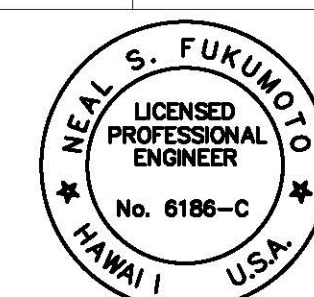

This work was prepared by me
or under my supervision.
Exp. 04-30-22

Neal S. Fukumoto

Wesley R. Segawa & Associates, Inc.

Horiz. Scale: 1"=10'

Vert. Scale: 1"=2'

ORIGINAL PLAN	SURVEY PLOTTED BY	DATE
NOTE BOOK	DRAWN BY	
	DESIGNED BY	
	CHECKED BY	