
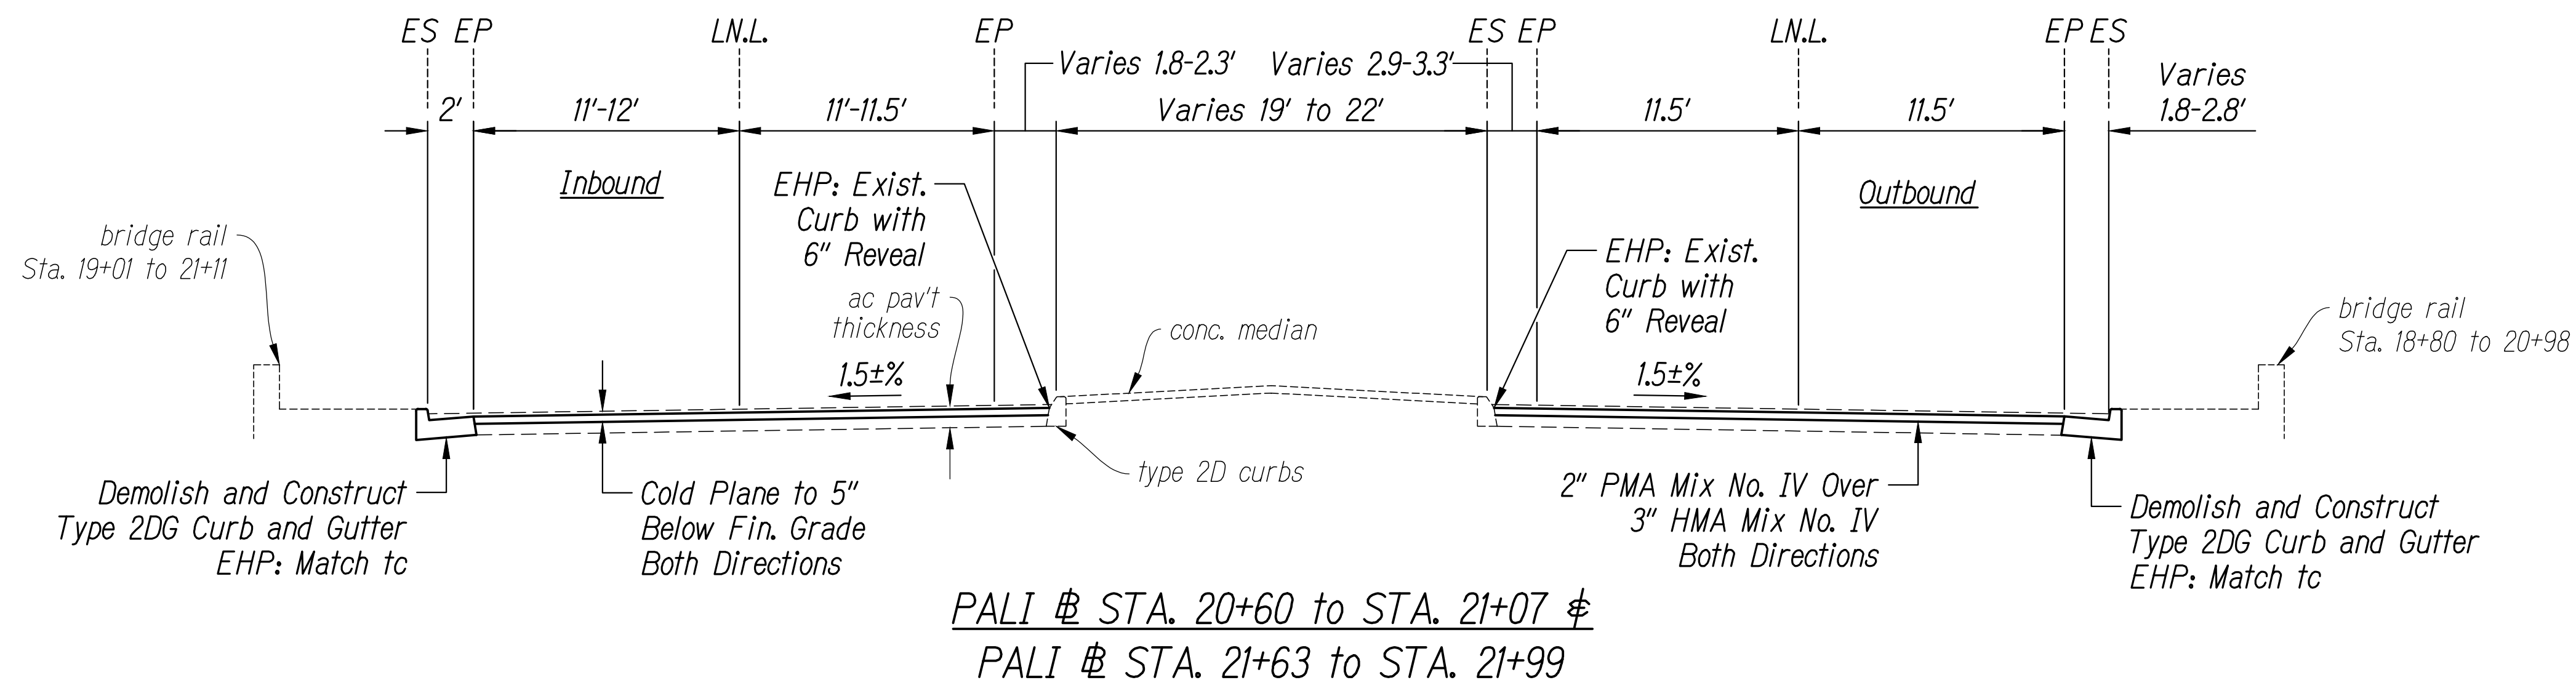
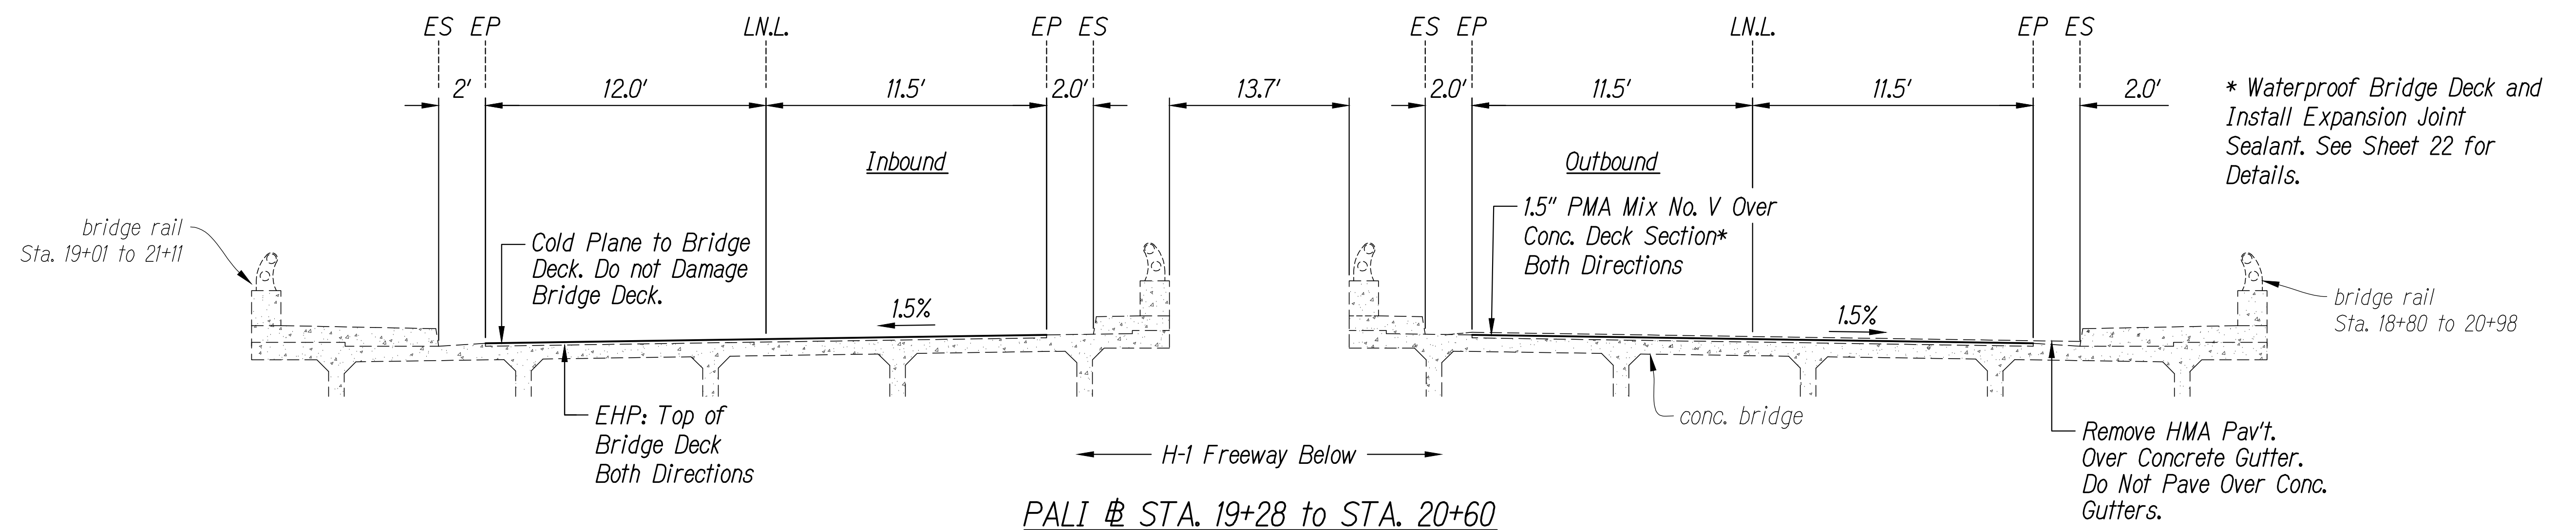



FED. ROAD DIST. NO.	STATE	FED. AID PROJ. NO.	FISCAL YEAR	SHEET NO.	TOTAL SHEETS
HAWAII	HAW.	NH-061-1(036)	2020	8	238

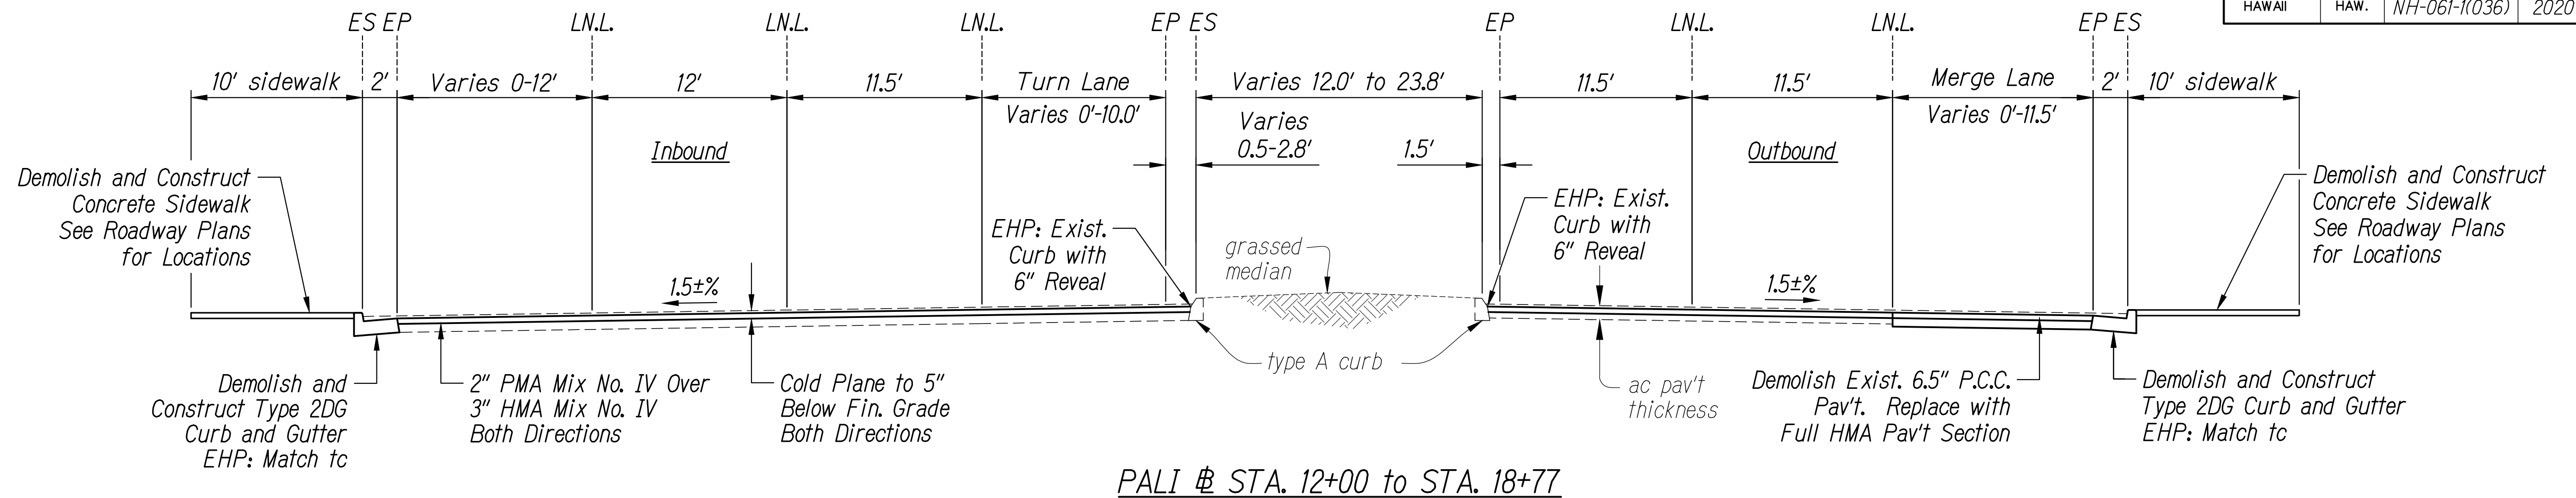

Typical Section Notes:

1. Curb and guardrail Locations are shown on typical sections as a general detail. See Roadway Plans for exact stations.
2. Typical sections do not show areas of full pavement reconstruction. See Roadway Plans for Locations.
3. See Sheet 21 Detail 1 for Full Pavement Section details and station limits.

SURVEY PLOTTED BY	DATE
DRAWN BY	
DESIGNED BY	
CHECKED BY	
NOTE BOOK	
N2	

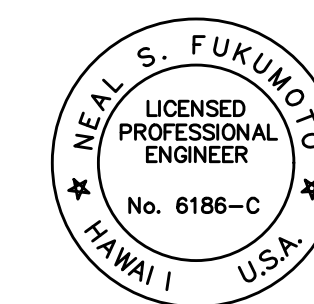

This work was prepared by me or under my supervision.
Exp. 04-30-22

Neal S. Fukumoto
Wesley R. Segawa & Associates, Inc.

STATE OF HAWAII
DEPARTMENT OF TRANSPORTATION
HIGHWAYS DIVISION

TYPICAL SECTIONS

PALI HIGHWAY RESURFACING


Vineyard Boulevard to Waikanaka Street
Federal-Aid Project No. NH-061-1(036)

Scale: NTS


Date: April 2020

SHEET No. CA1 OF 13 SHEETS


FED. ROAD DIST. NO.	STATE	FED. AID PROJ. NO.	FISCAL YEAR	SHEET NO.	TOTAL SHEETS
HAWAII	HAW.	NH-061-1(036)	2020	9	238

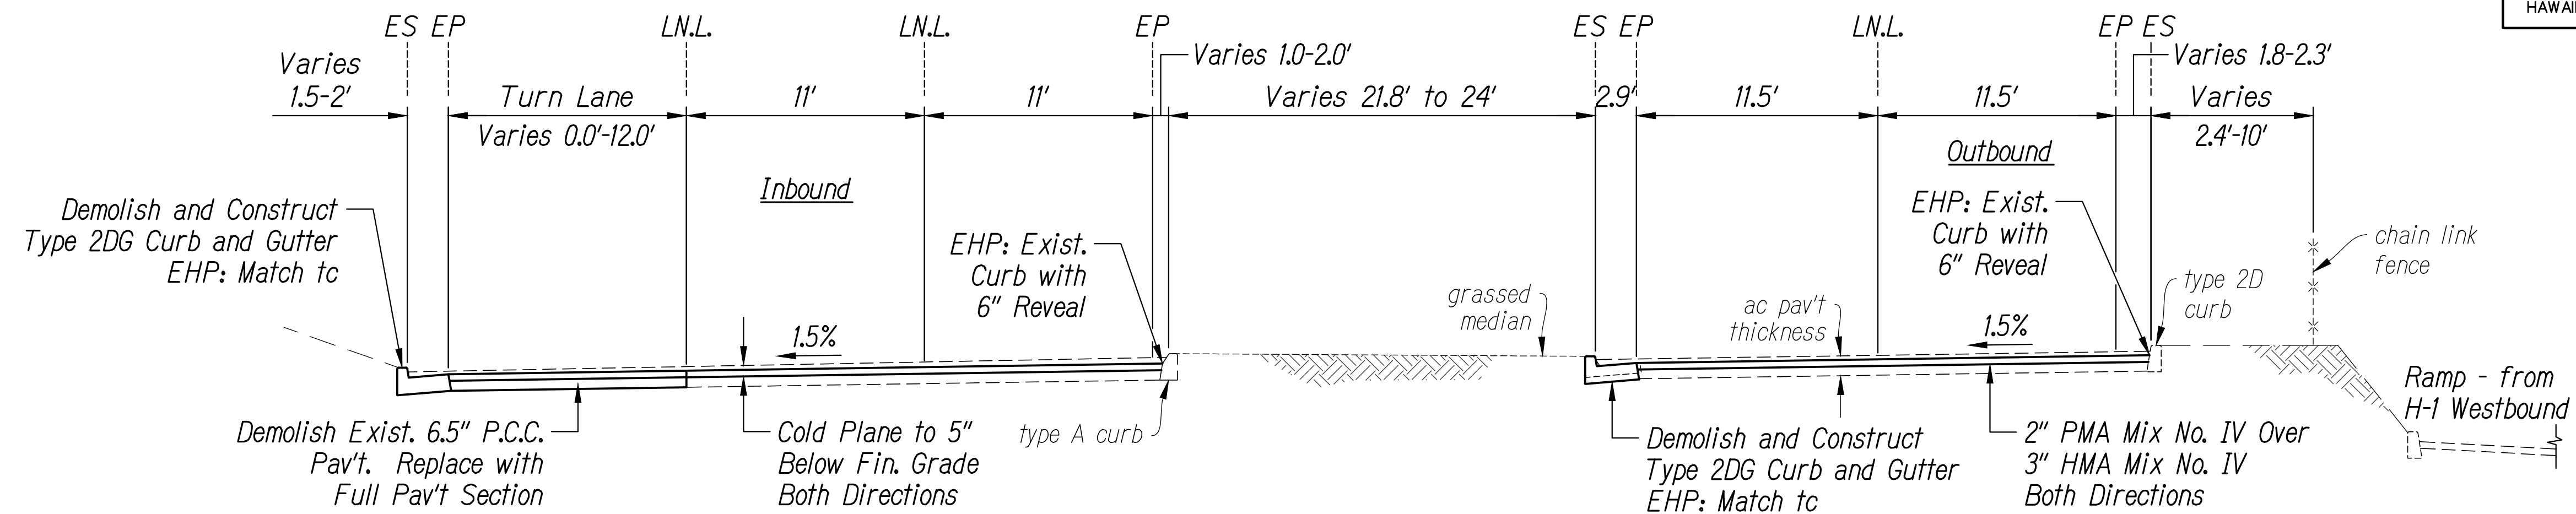

PALI # STA. 21+99 to STA. 27+04

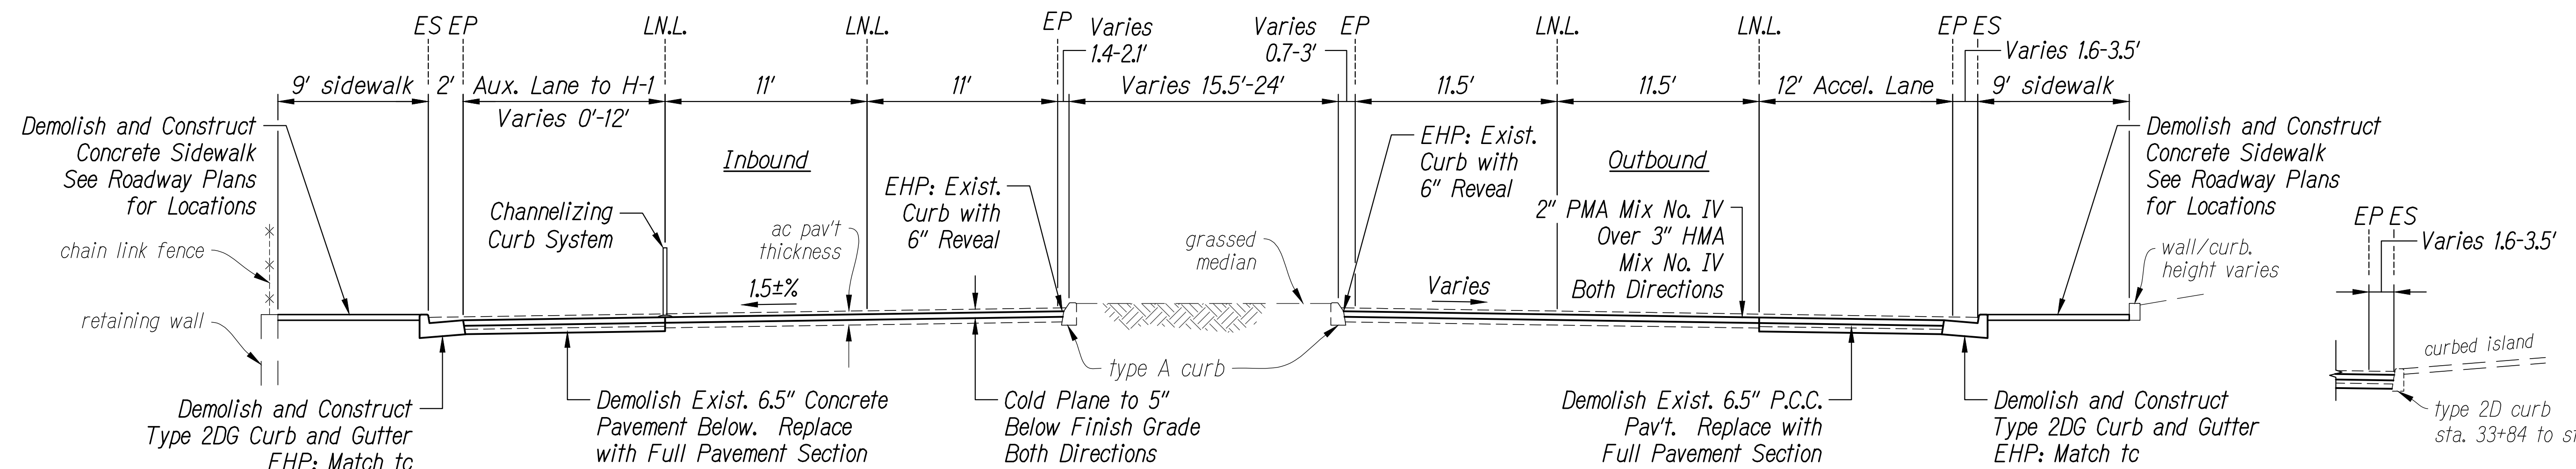


PALI # STA. 27+04 to STA. 37+40

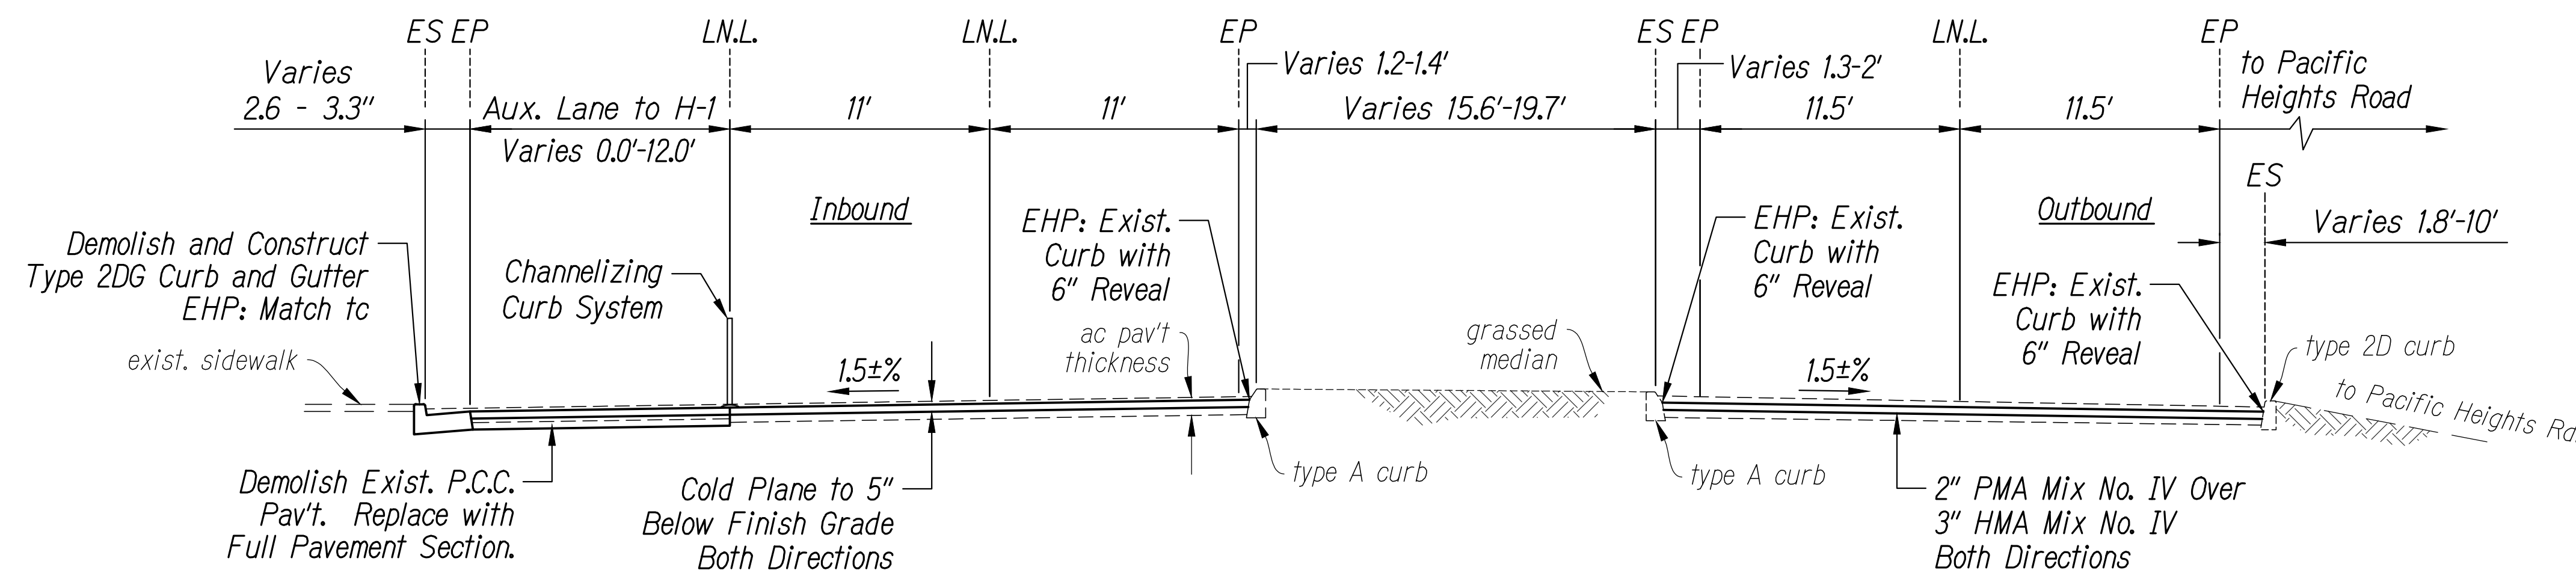

PALI # STA. 37+40 to STA. 39+56

SURVEY PLOTTED BY	DATE
DRAWN BY	
DESIGNED BY	
CHECKED BY	
ORIGINAL PLAN	
NOTE BOOK	

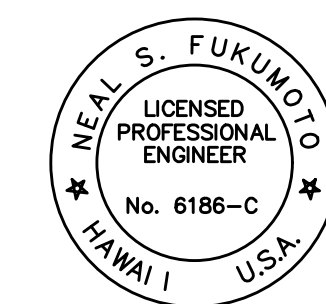

This work was prepared by me or under my supervision.
Exp. 04-30-22
Neal S. Fukumoto
Wesley R. Segawa & Associates, Inc.

STATE OF HAWAII
DEPARTMENT OF TRANSPORTATION
HIGHWAYS DIVISION




TYPICAL SECTIONS

PALI HIGHWAY RESURFACING
Vineyard Boulevard to Waikanaka Street
Federal-Aid Project No. NH-061-1(036)


Scale: NTS Date: April 2020

SHEET No. CA2 OF 13 SHEETS

FED. ROAD DIST. NO.	STATE	FED. AID PROJ. NO.	FISCAL YEAR	SHEET NO.	TOTAL SHEETS
HAWAII	HAW.	NH-061-1(036)	2020	10	238

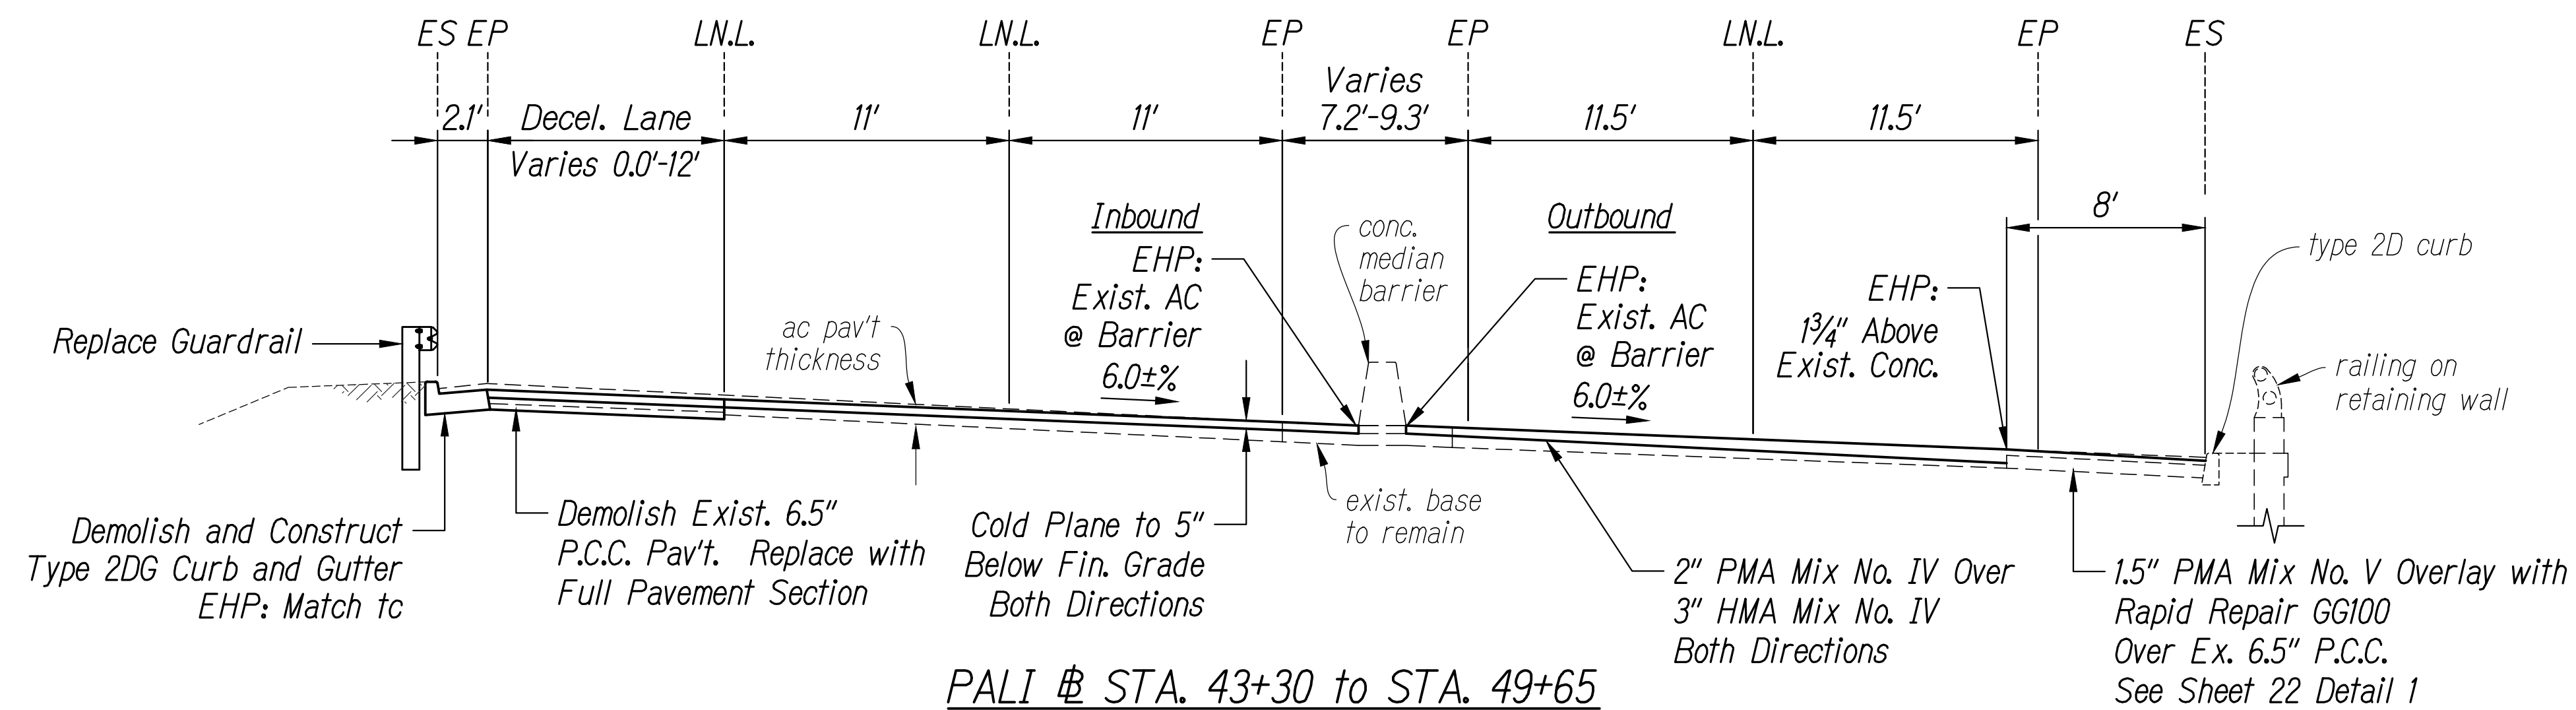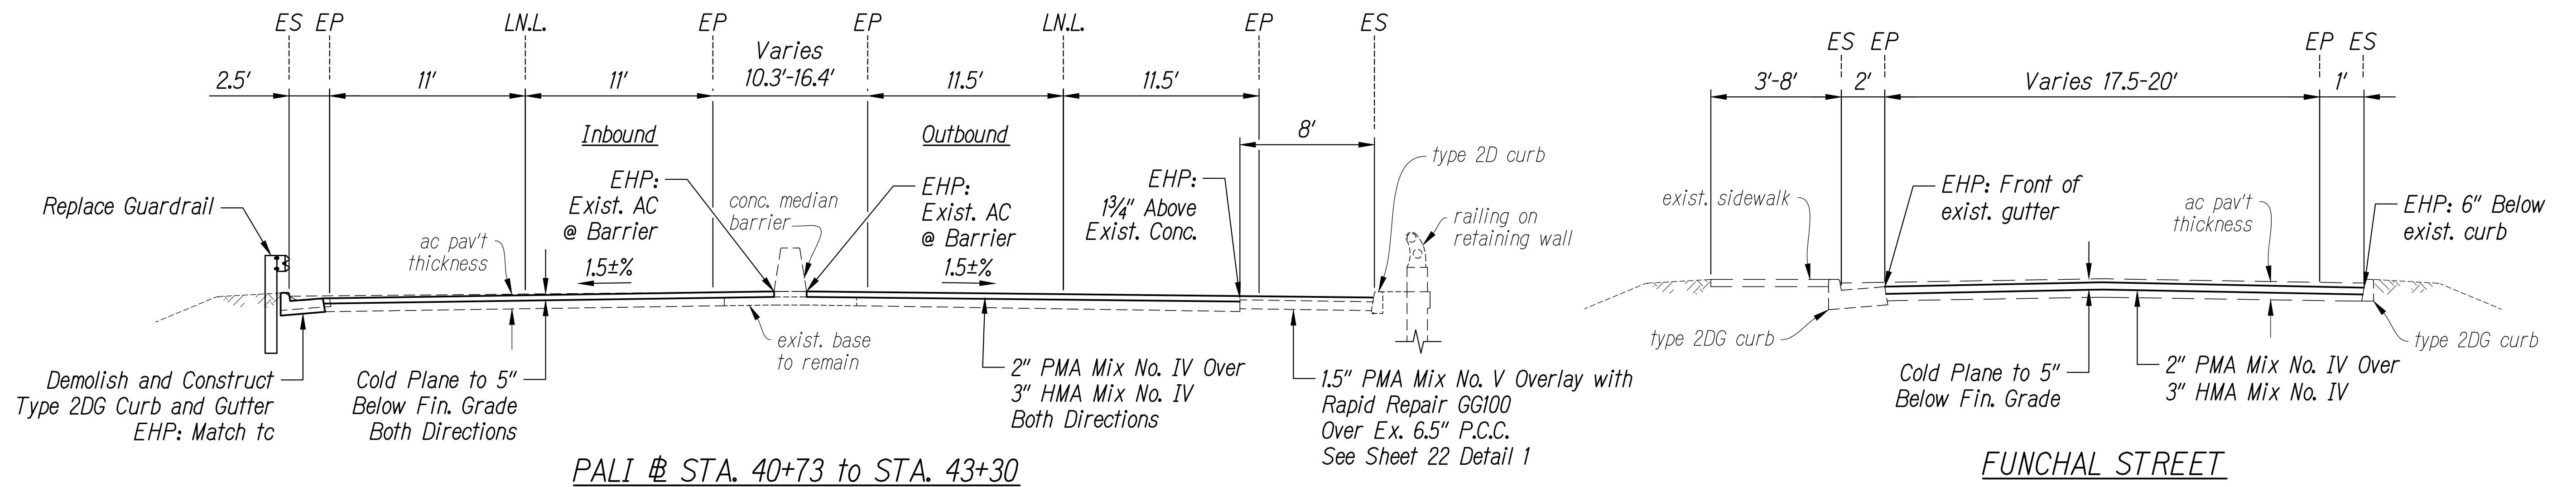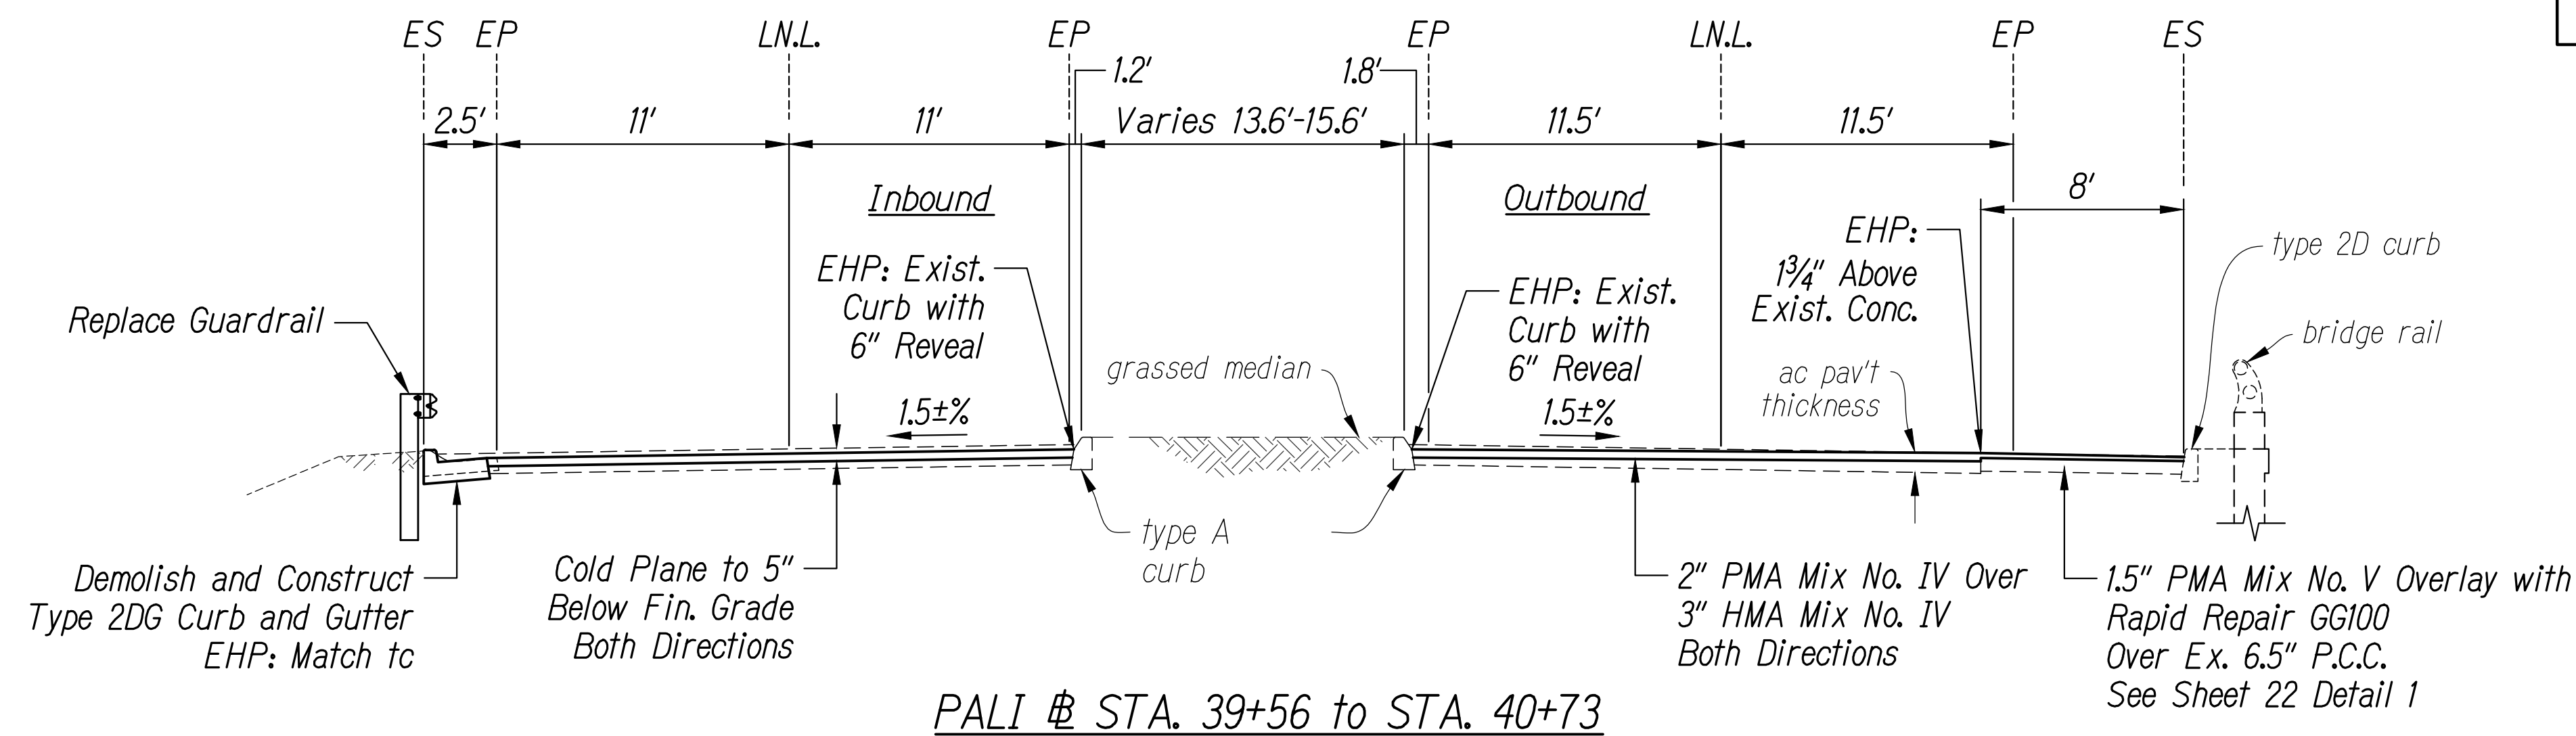

SURVEY PLOTTED BY	DATE
DRAWN BY	
DESIGNED BY	
CHECKED BY	
NOTE BOOK	
N2	

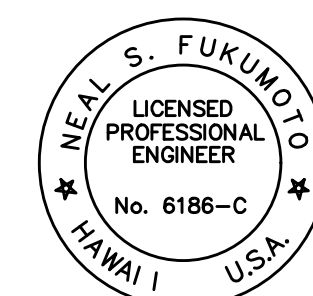

This work was prepared by me or under my supervision.
Exp. 04-30-22

Neal S. Fukumoto
Wesley R. Segawa & Associates, Inc.

STATE OF HAWAII
DEPARTMENT OF TRANSPORTATION
HIGHWAYS DIVISION

TYPICAL SECTIONS




PALI HIGHWAY RESURFACING

Vineyard Boulevard to Waokanaka Street
Federal-Aid Project No. NH-061-1(036)


Scale: NTS
Date: April 2020

SHEET No. CA3 OF 13 SHEETS

FED. ROAD DIST. NO.	STATE	FED. AID PROJ. NO.	FISCAL YEAR	SHEET NO.	TOTAL SHEETS
HAWAII	HAW.	NH-061-1(036)	2020	11	238

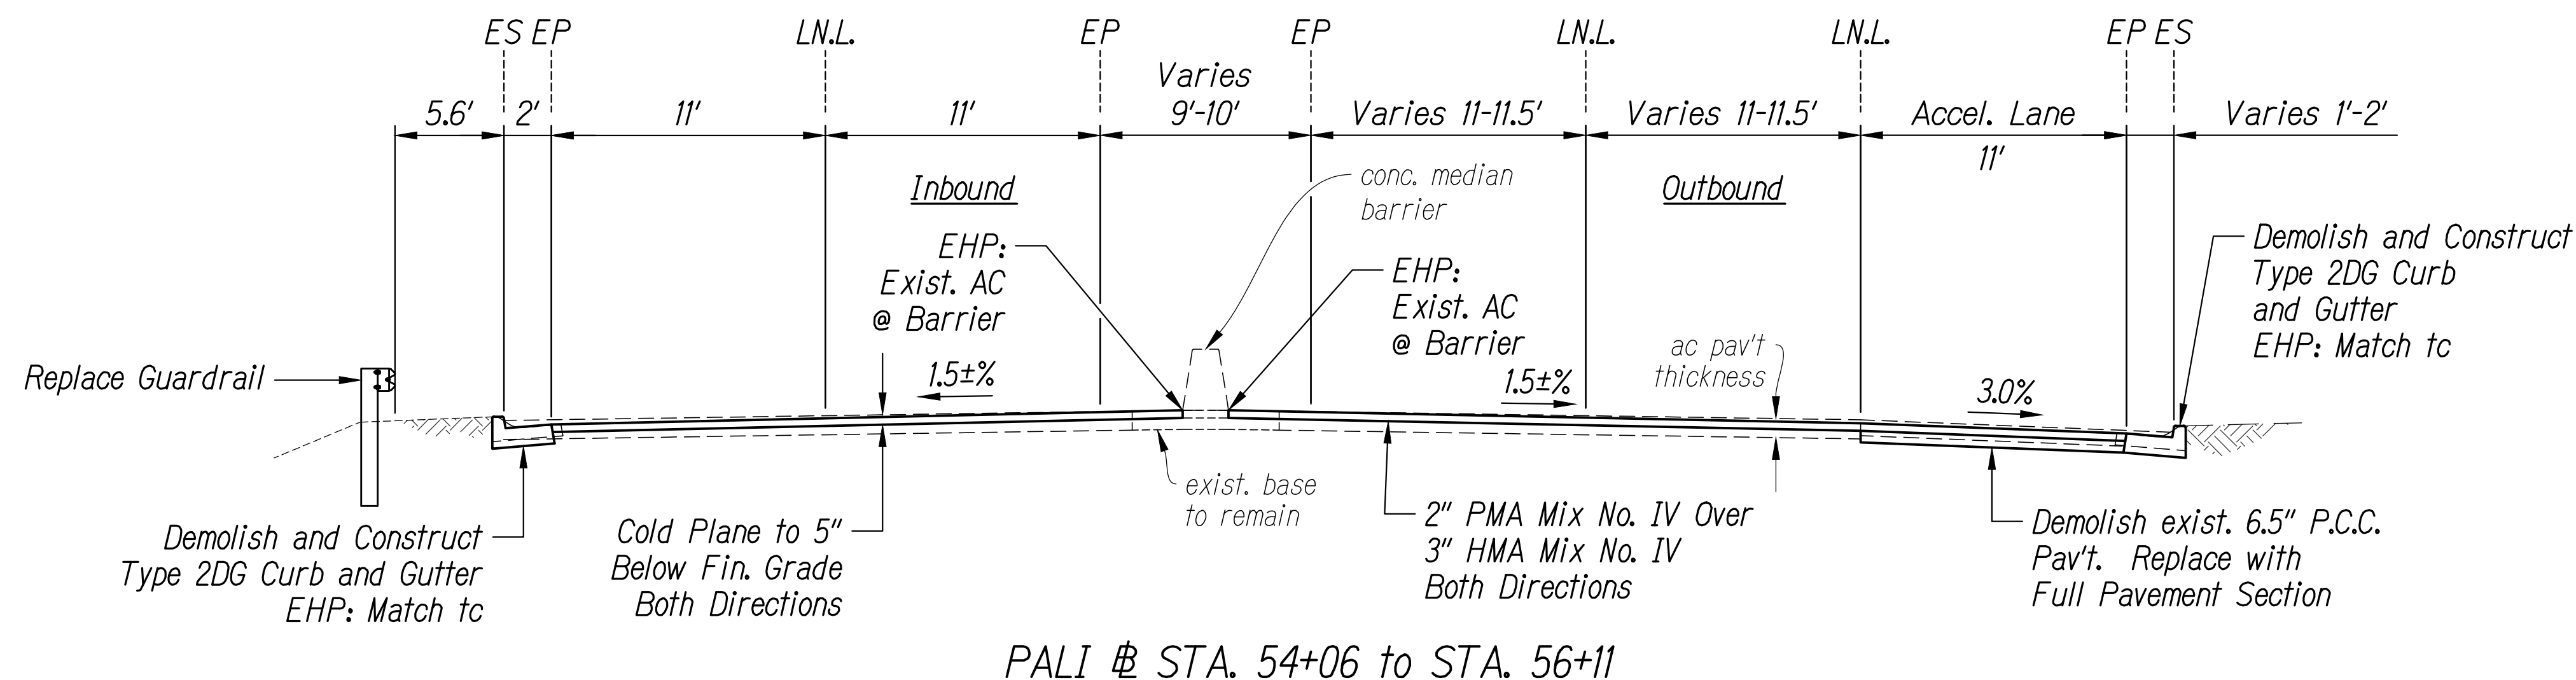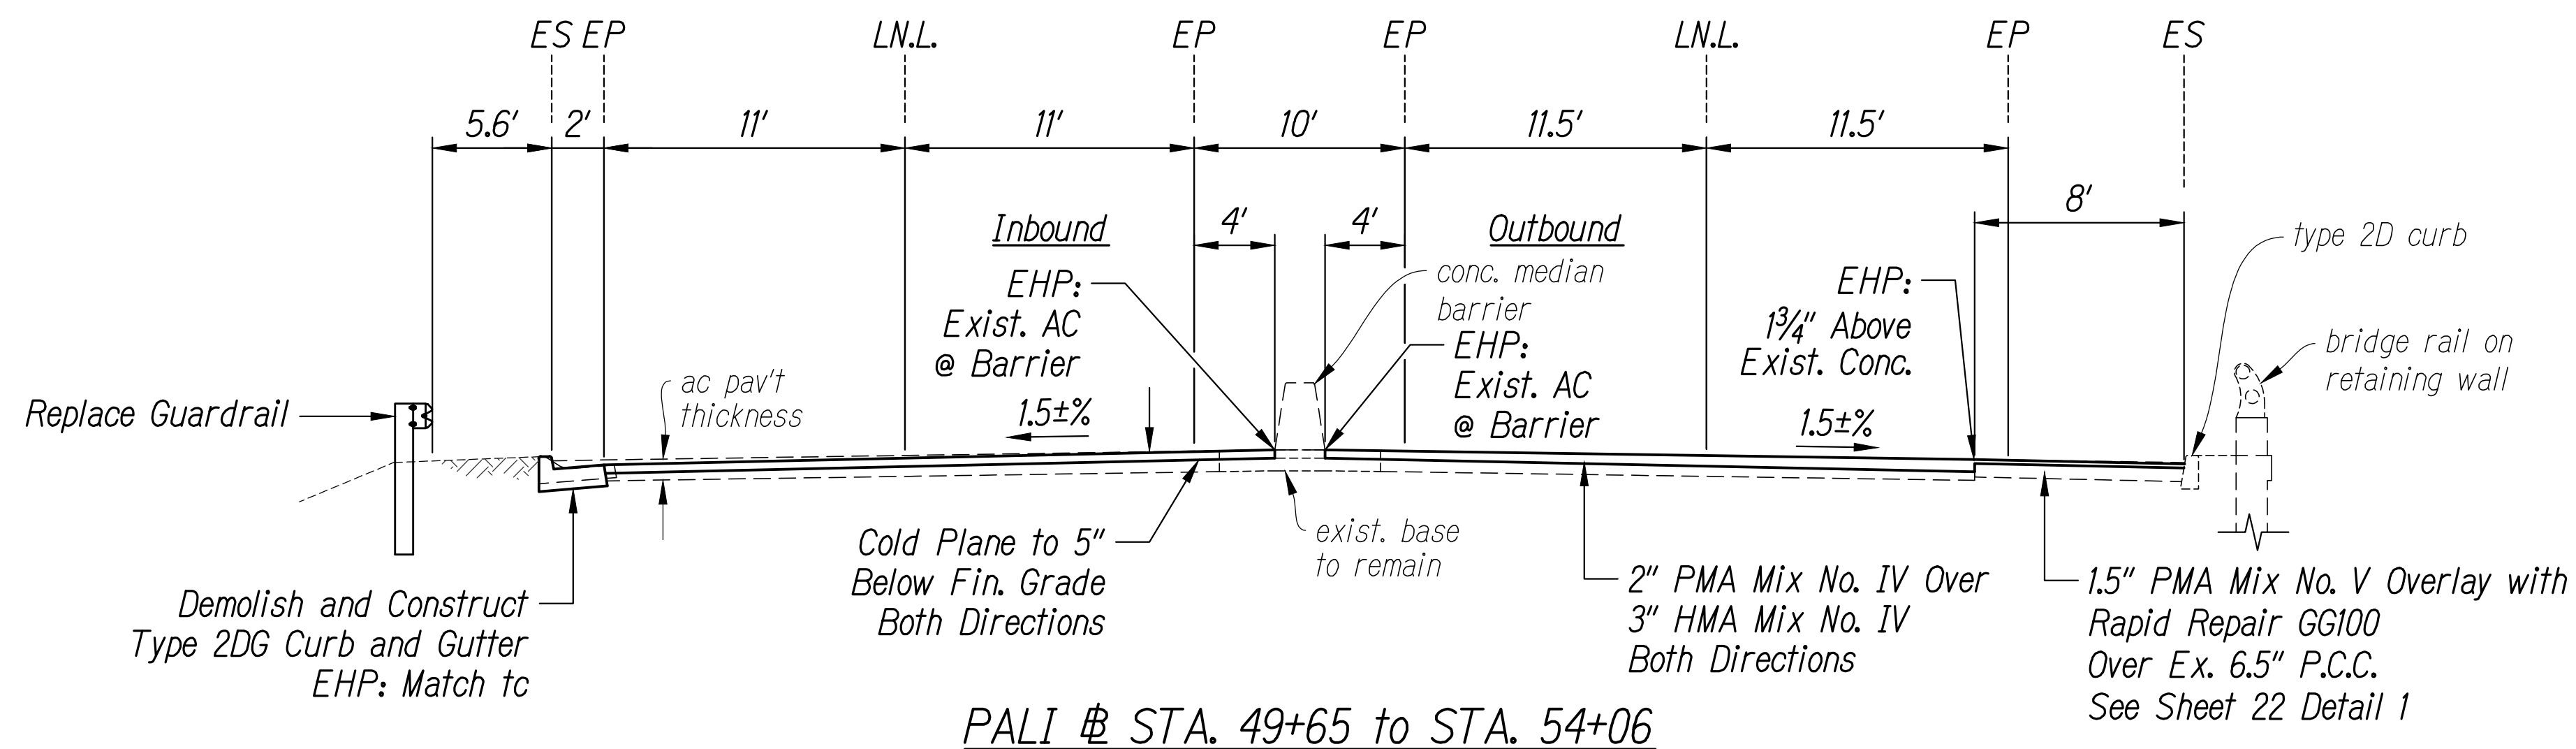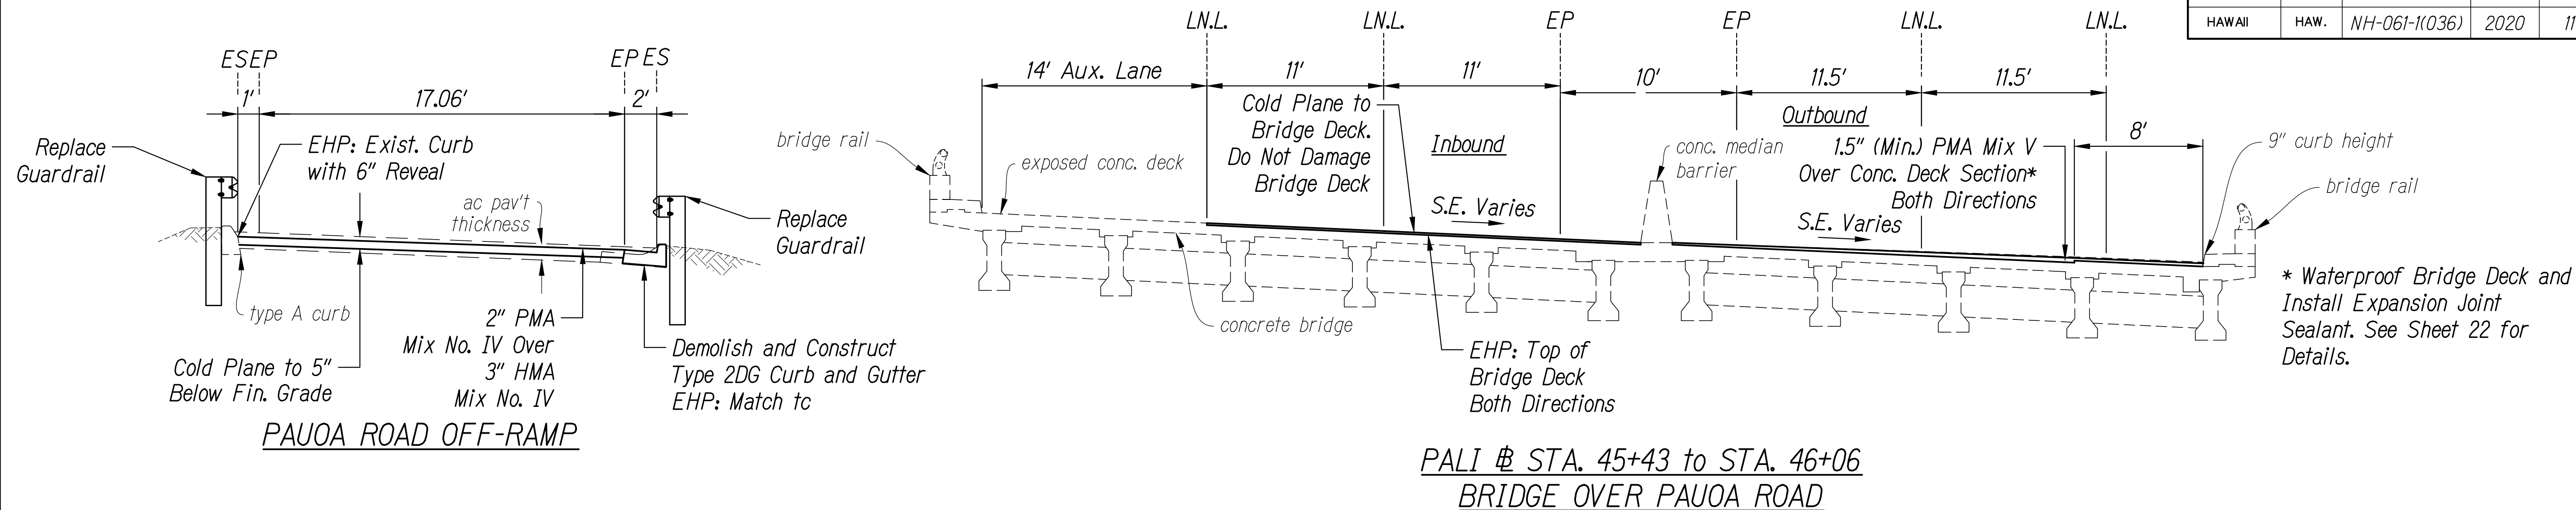

SURVEY PLOTTED BY	DATE
DRAWN BY	
DESIGNED BY	
CHECKED BY	
NOTE BOOK	
N2	

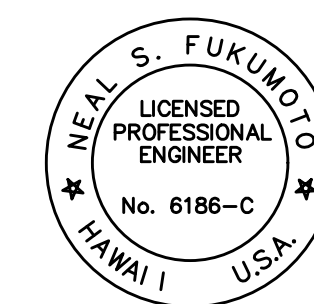

This work was prepared by me or under my supervision.
Exp. 04-30-22

Neal S. Fukumoto
Wesley R. Segawa & Associates, Inc.

STATE OF HAWAII
DEPARTMENT OF TRANSPORTATION
HIGHWAYS DIVISION



TYPICAL SECTIONS

PALI HIGHWAY RESURFACING
Vineyard Boulevard to Waokanaka Street
Federal-Aid Project No. NH-061-1(036)


Scale: NTS
SHEET No. CA4 OF 13 SHEETS

Date: April 2020


FED. ROAD DIST. NO.	STATE	FED. AID PROJ. NO.	FISCAL YEAR	SHEET NO.	TOTAL SHEETS
HAWAII	HAW.	NH-061-1(036)	2020	14	238

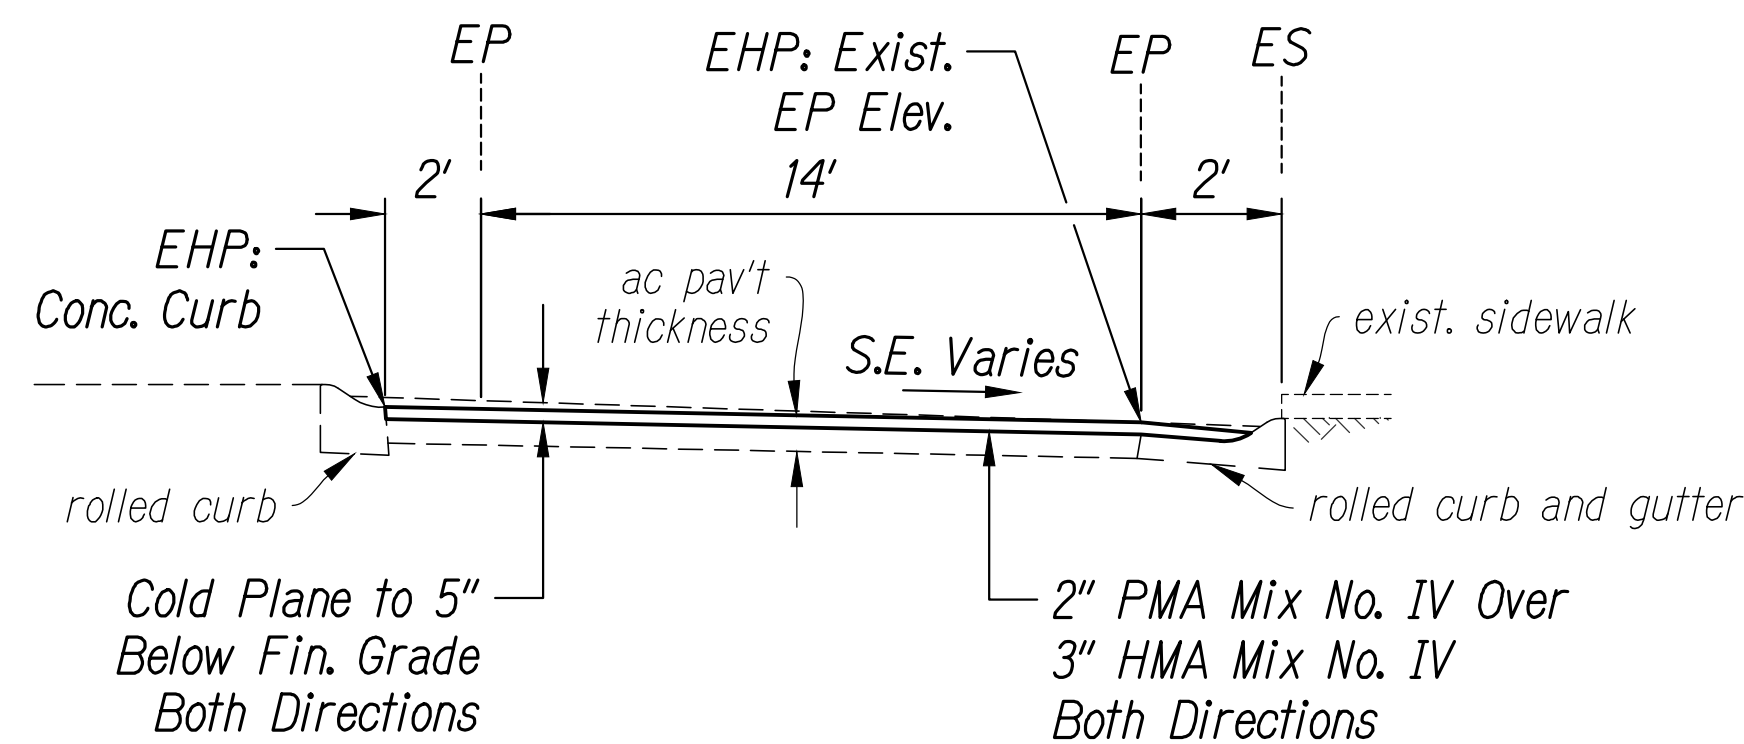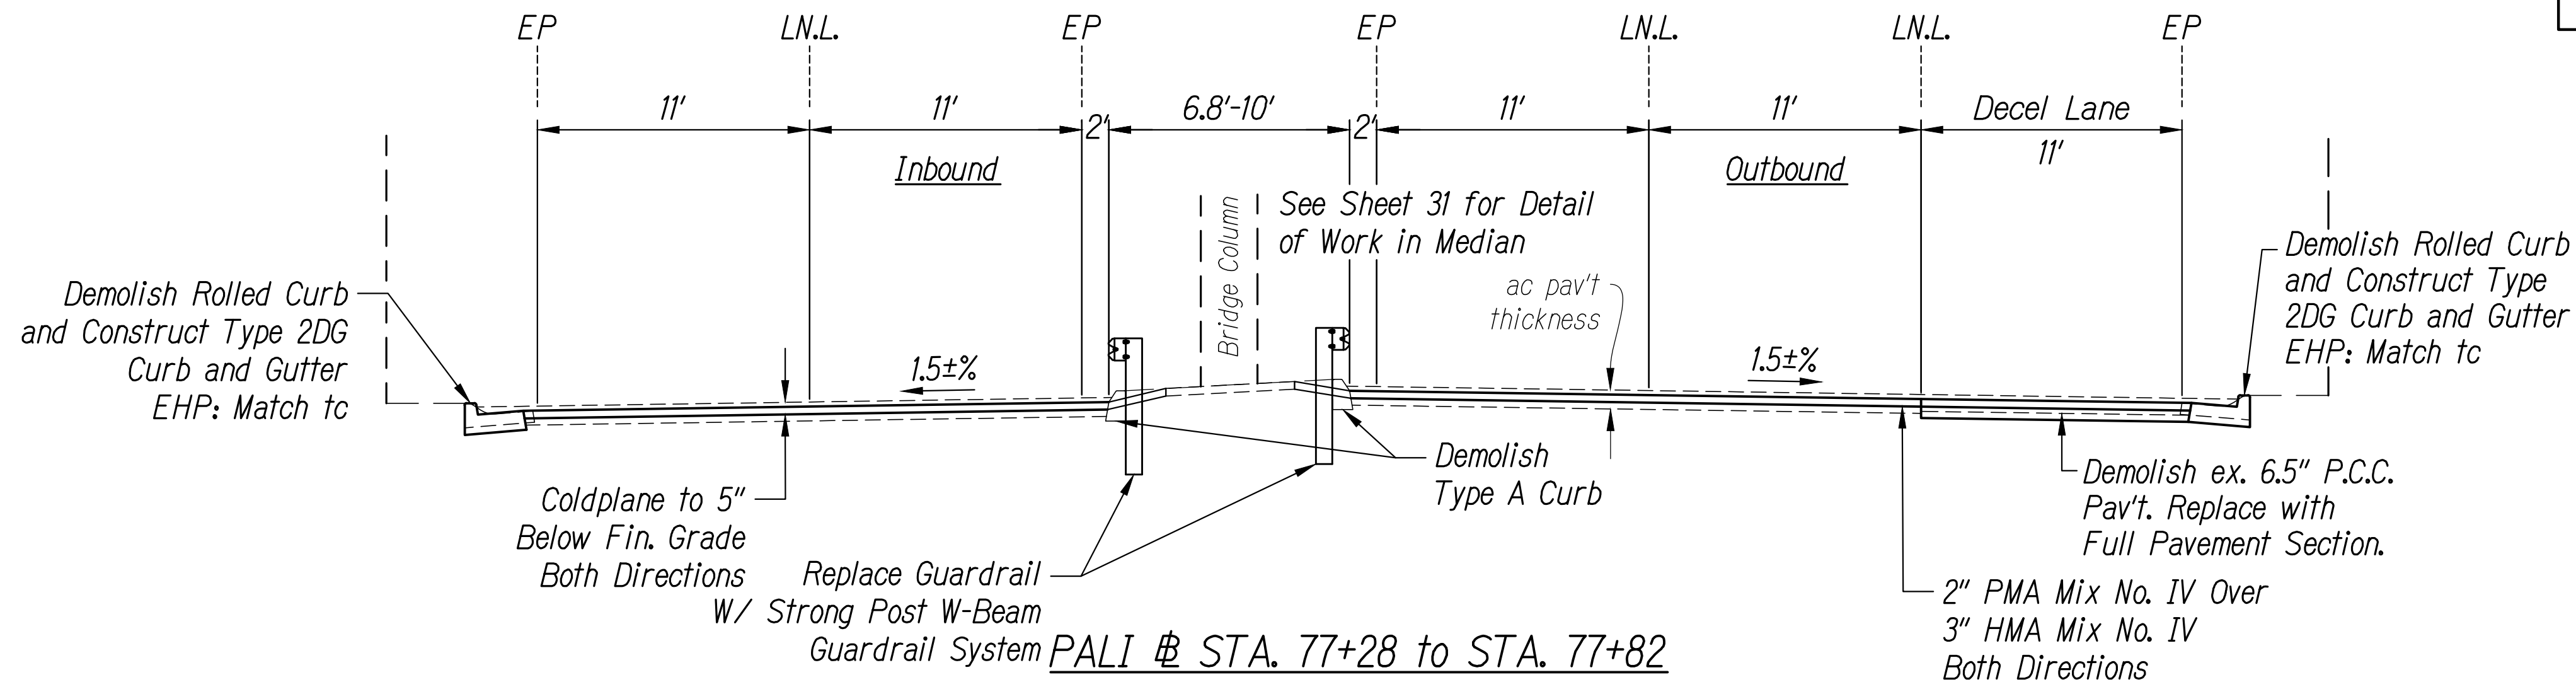


WYLLIE ST. ON-RAMP TO PALI HWY. OB (Past HBA Driveway)

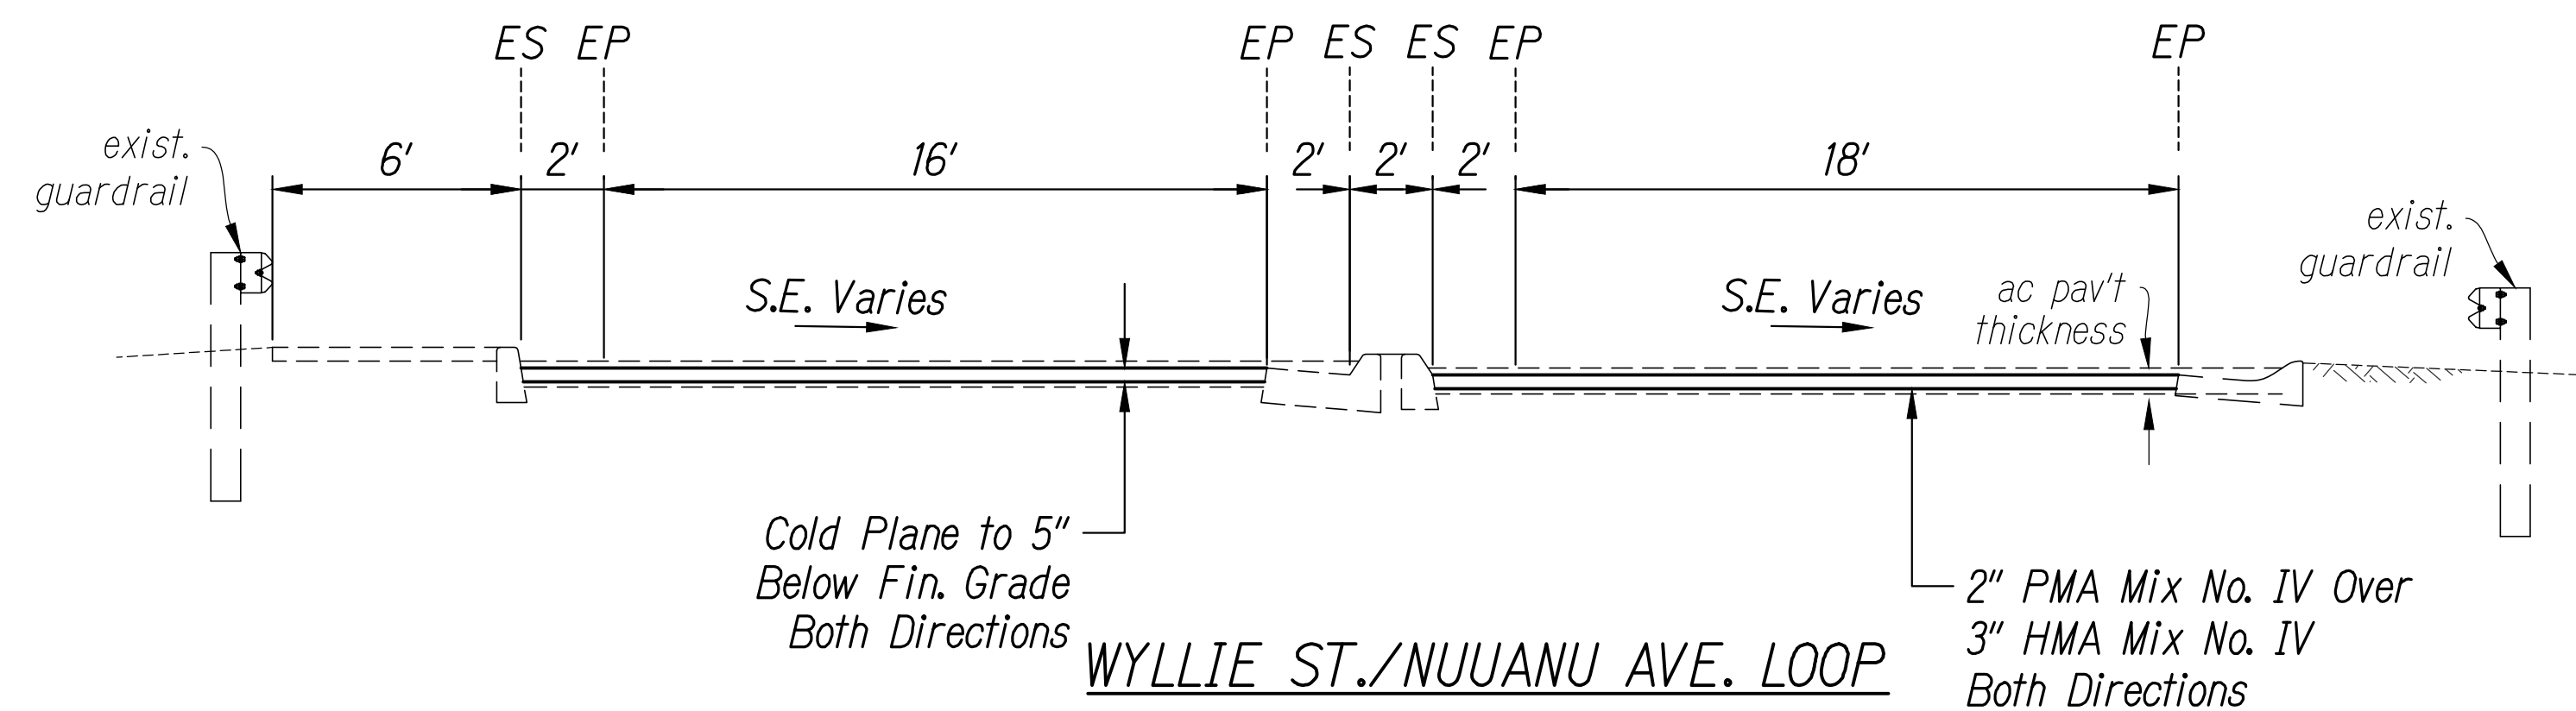


WYLLIE ST./NUUANU AVE. LOOP

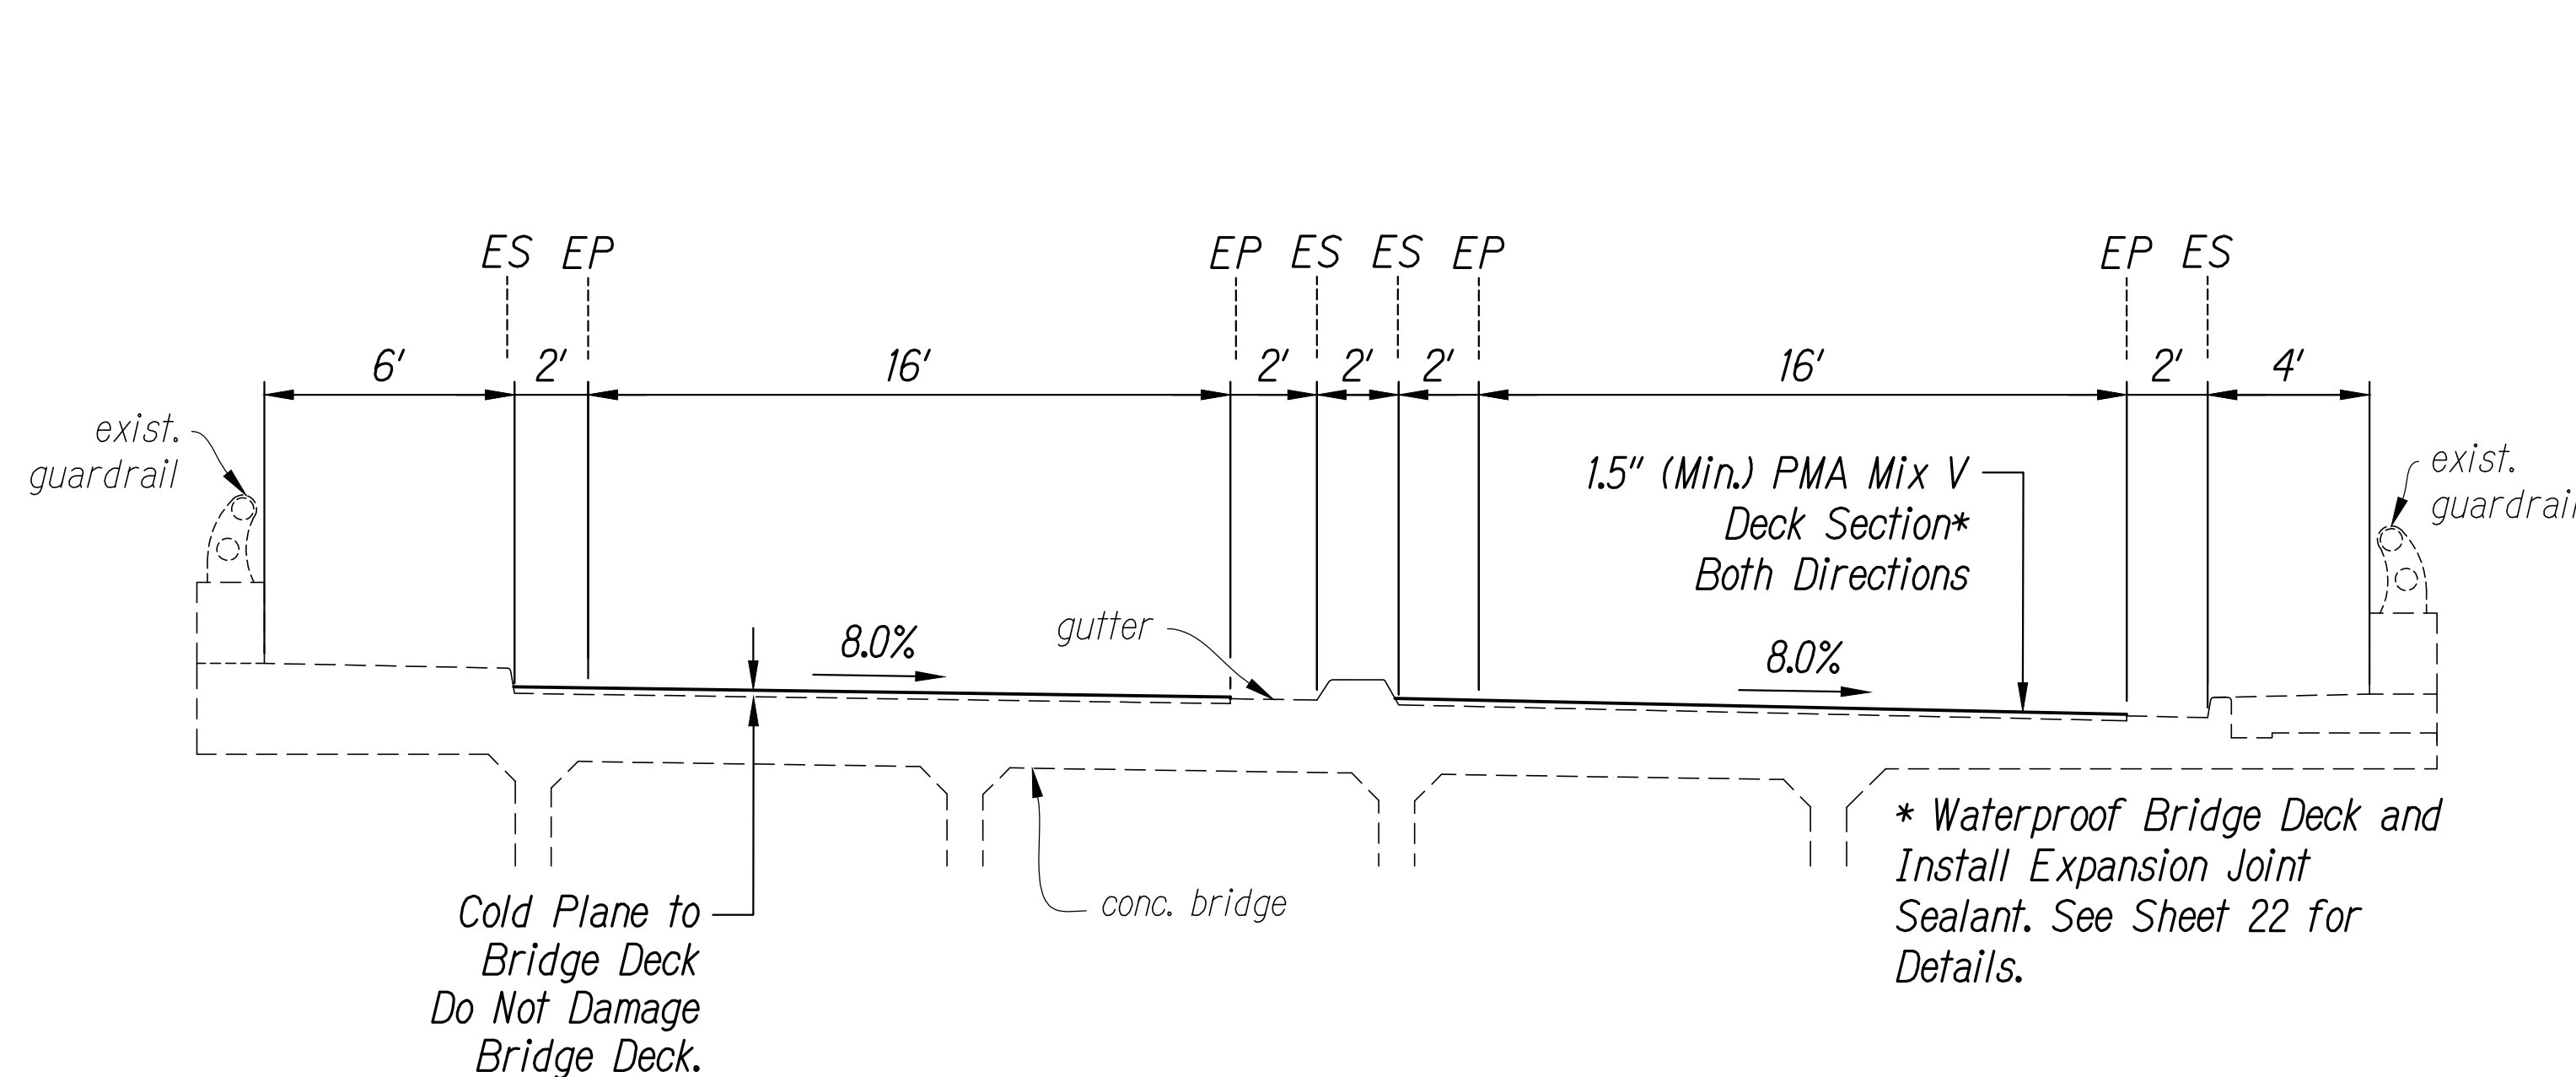

WYLLIE ST./NUUANU AVE. LOOP (BRIDGE SECTION)

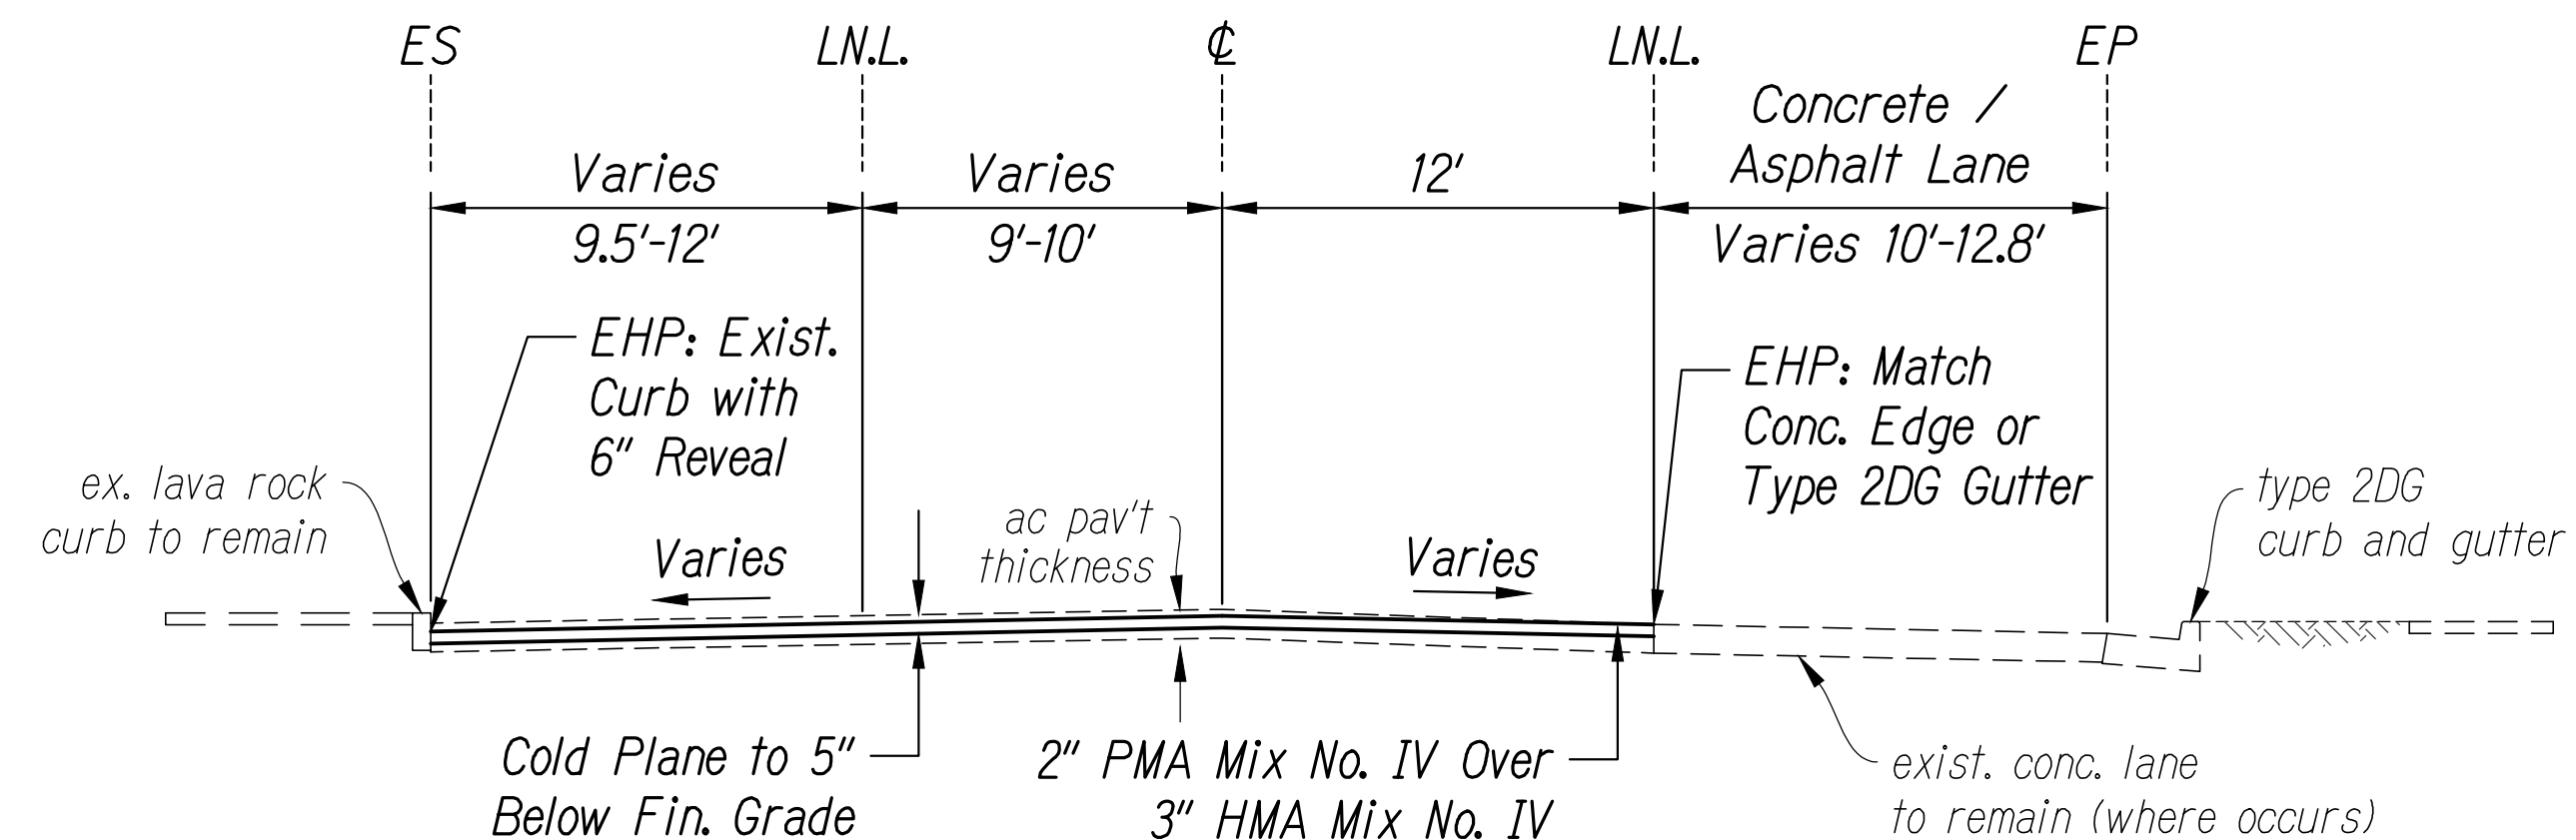

NUUANU AVENUE

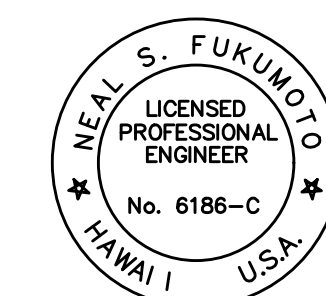

This work was prepared by me or under my supervision. Exp. 04-30-22

Neal S. Fukumoto
Wesley R. Segawa & Associates, Inc.

STATE OF HAWAII
DEPARTMENT OF TRANSPORTATION
HIGHWAYS DIVISION

TYPICAL SECTIONS




PALI HIGHWAY RESURFACING
Vineyard Boulevard to Waokanaka Street
Federal-Aid Project No. NH-061-1(036)

Scale: NTS Date: April 2020


SHEET No. CA7 OF 13 SHEETS

SURVEY PLOTTED BY	DATE
DRAWN BY	
DESIGNED BY	
CHECKED BY	
NOTE BOOK	
N2	

FED. ROAD DIST. NO.	STATE	FED. AID PROJ. NO.	FISCAL YEAR	SHEET NO.	TOTAL SHEETS
HAWAII	HAW.	NH-061-1(036)	2020	15	238

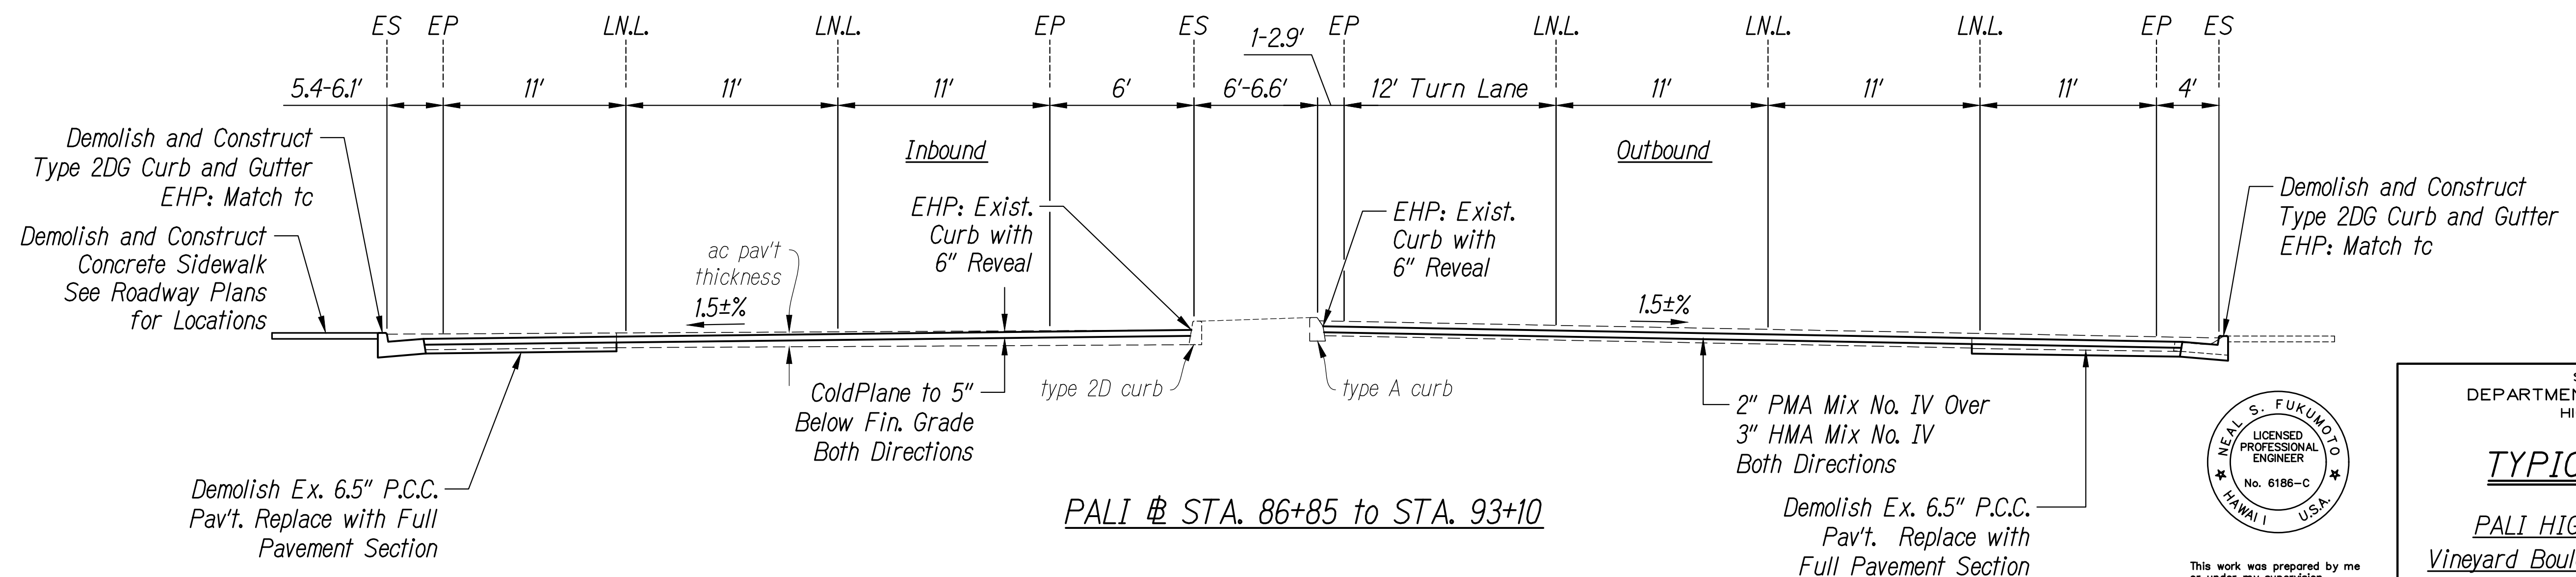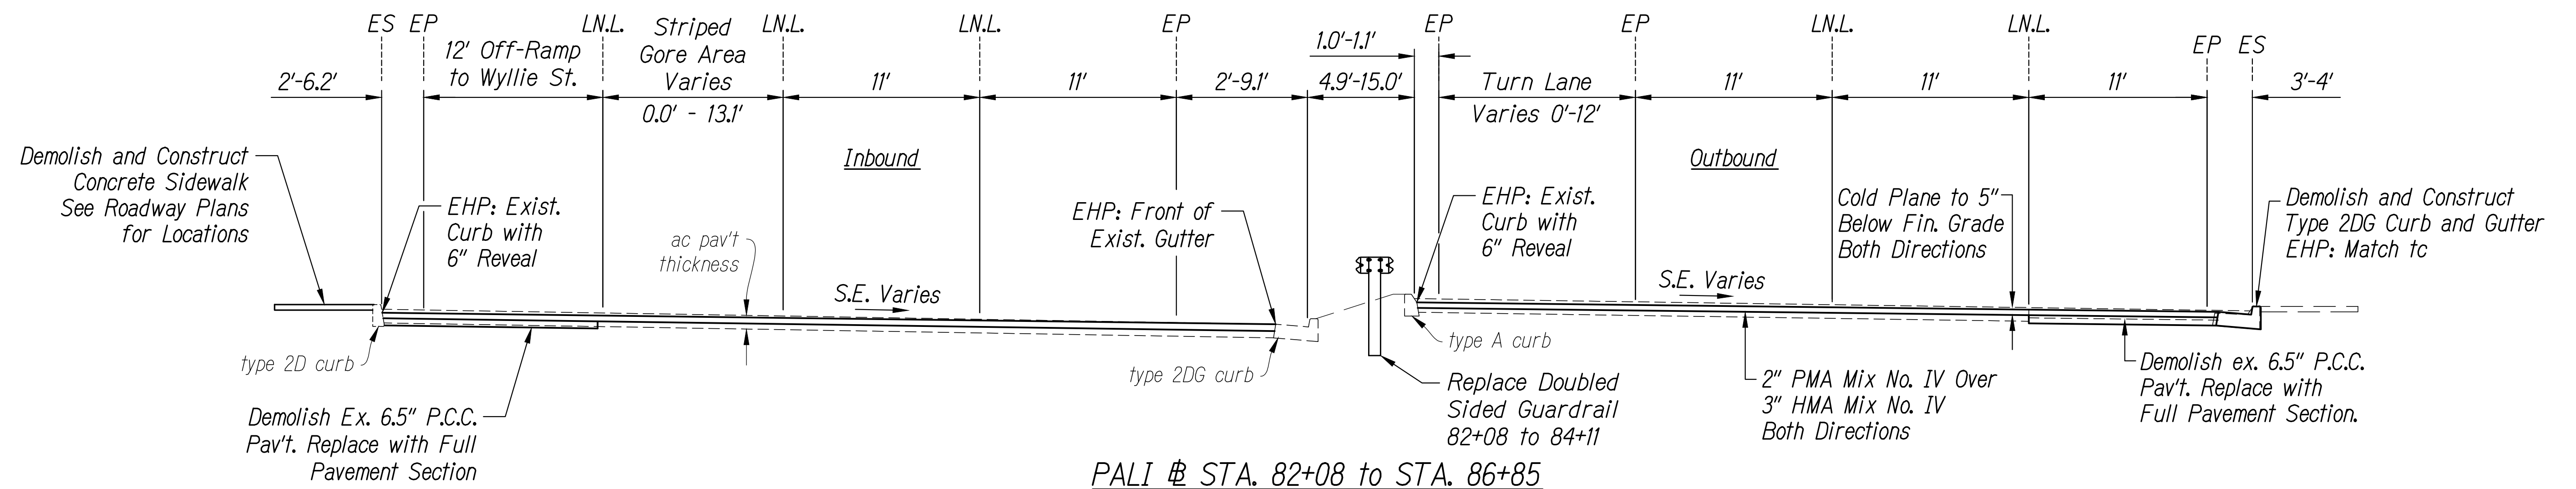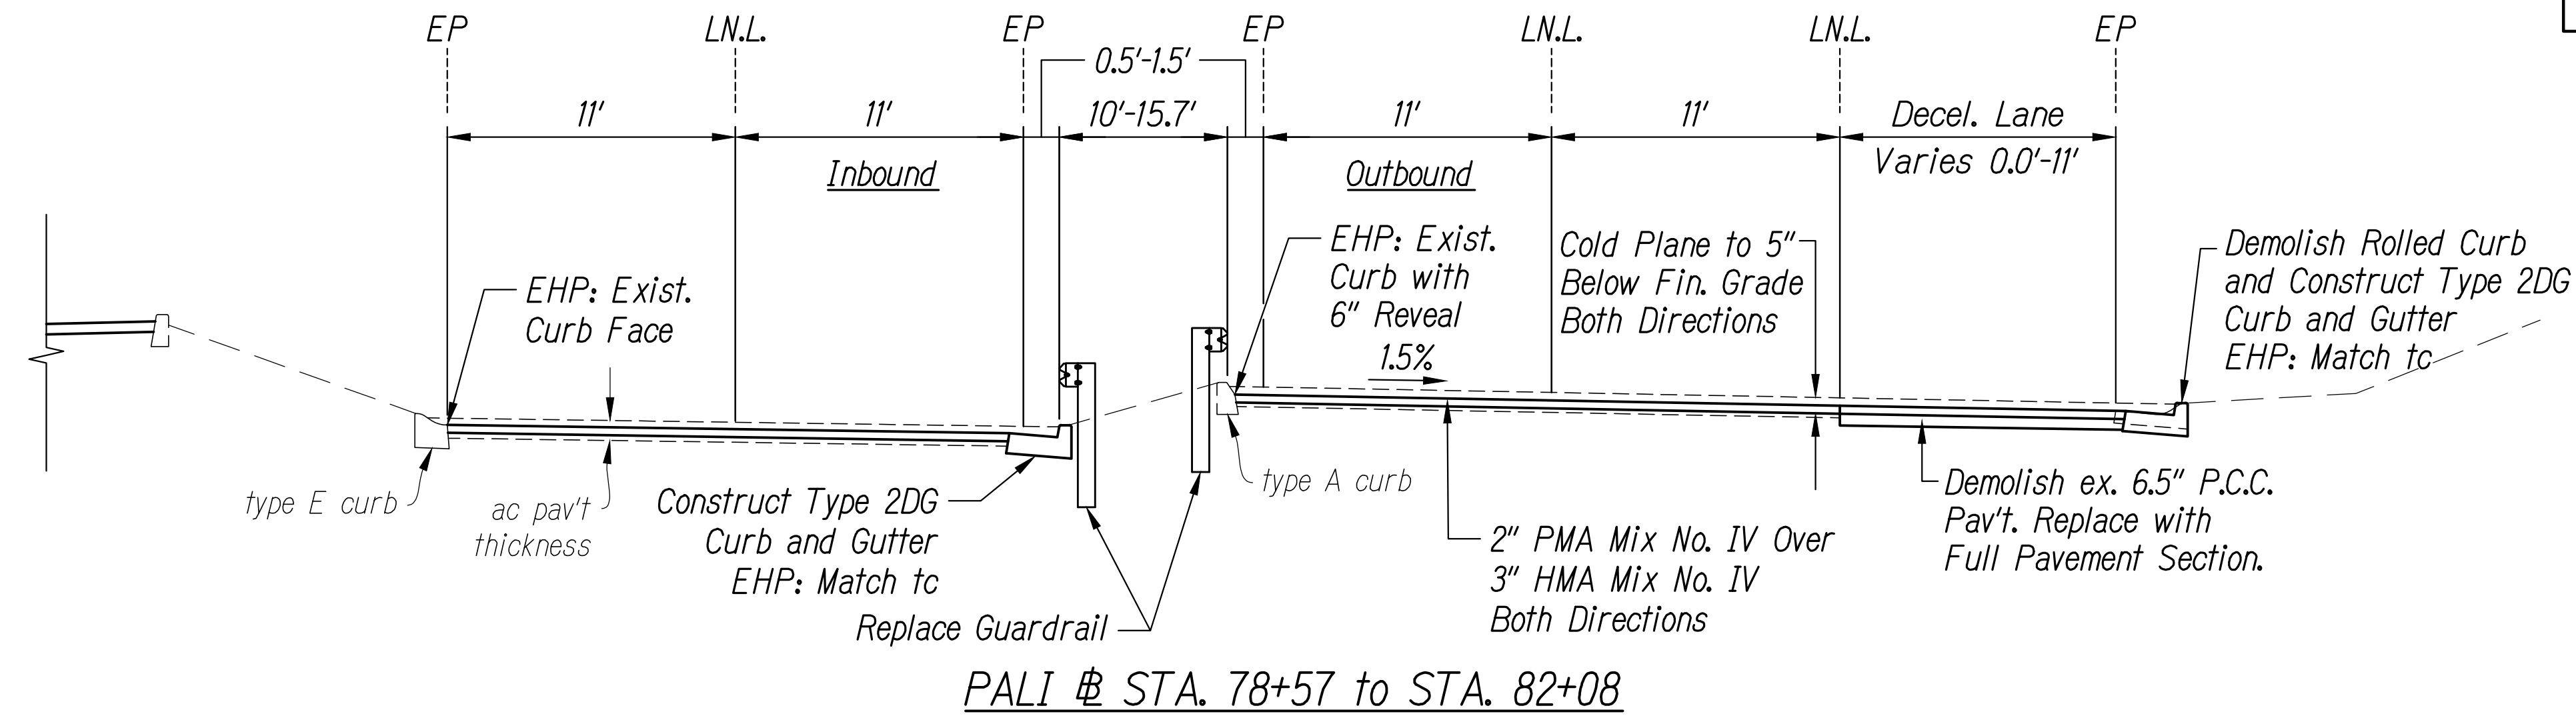

SURVEY PLOTTED BY	DATE
DRAWN BY	
DESIGNED BY	
CHECKED BY	
NOTE BOOK	
N2	

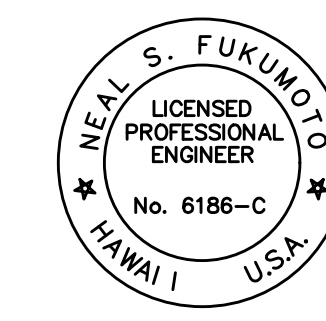

This work was prepared by me or under my supervision.
Exp. 04-30-22
Neal S. Fukumoto
Wesley R. Segawa & Associates, Inc.

STATE OF HAWAII
DEPARTMENT OF TRANSPORTATION
HIGHWAYS DIVISION





TYPICAL SECTIONS

PALI HIGHWAY RESURFACING
Vineyard Boulevard to Waokanaka Street
Federal-Aid Project No. NH-061-1(036)

Scale: NTS Date: April 2020

SHEET No. CA8 OF 13 SHEETS

FED. ROAD DIST. NO.	STATE	FED. AID PROJ. NO.	FISCAL YEAR	SHEET NO.	TOTAL SHEETS
HAWAII	HAW.	NH-061-1(036)	2020	16	238

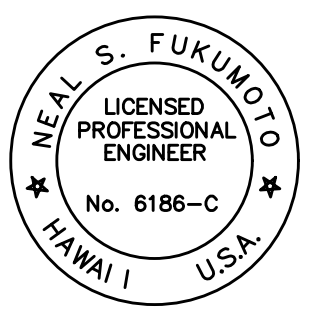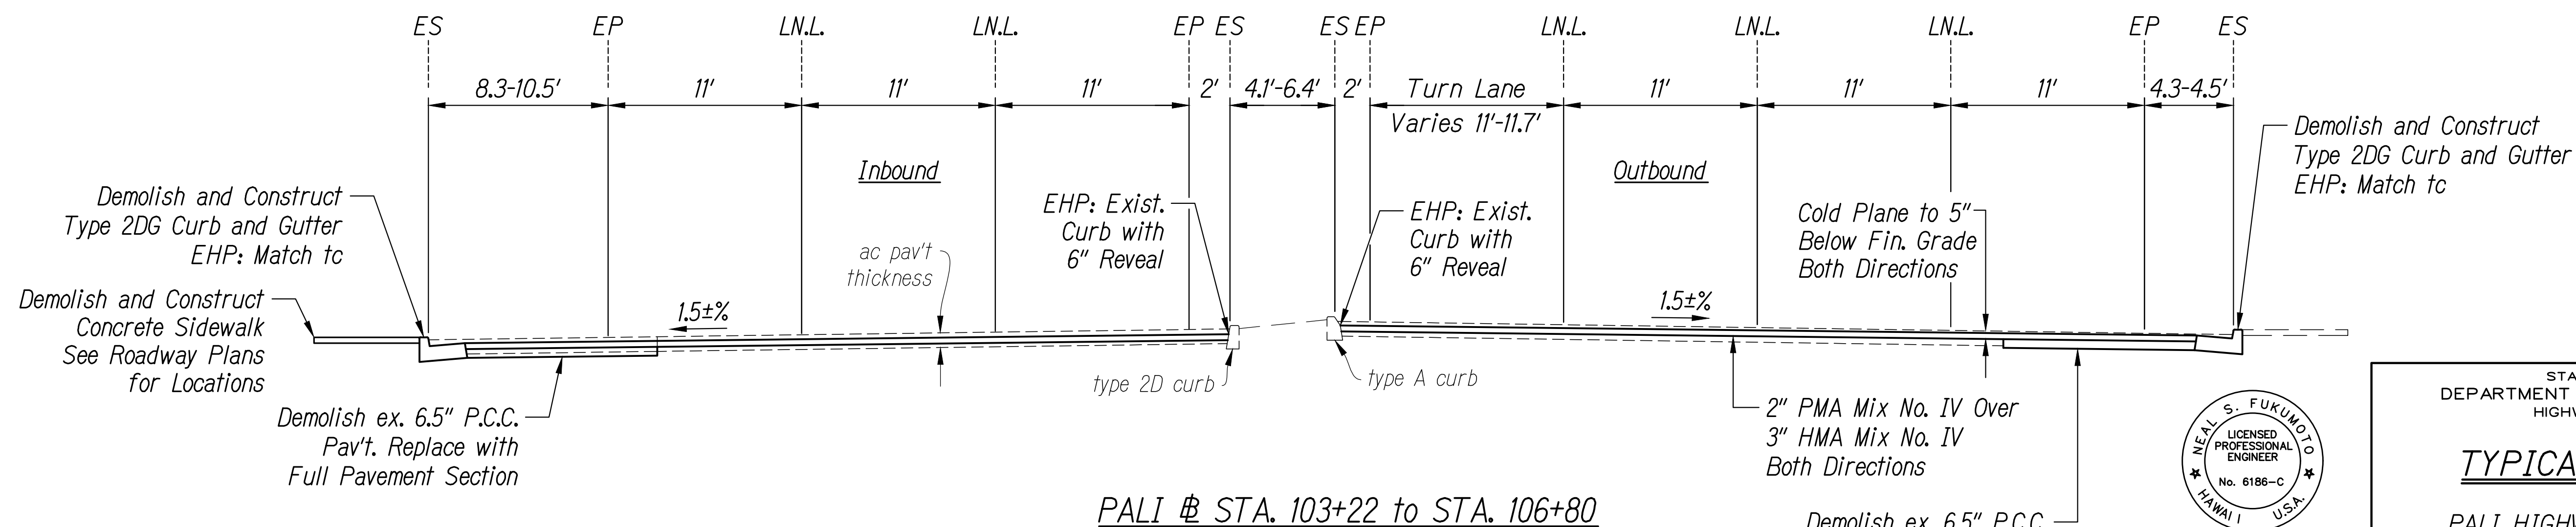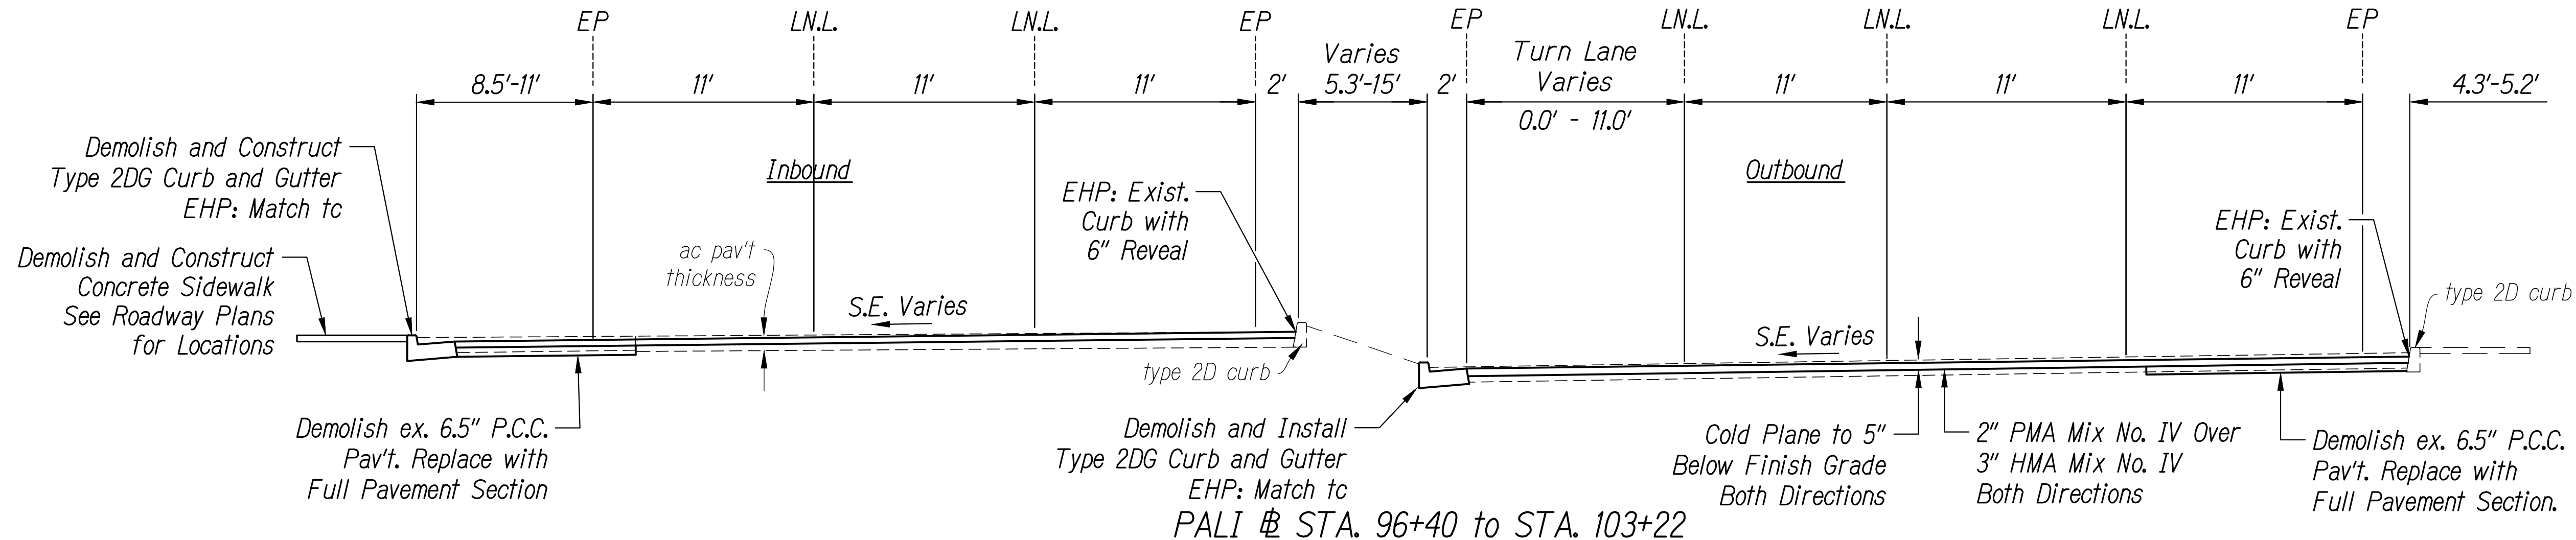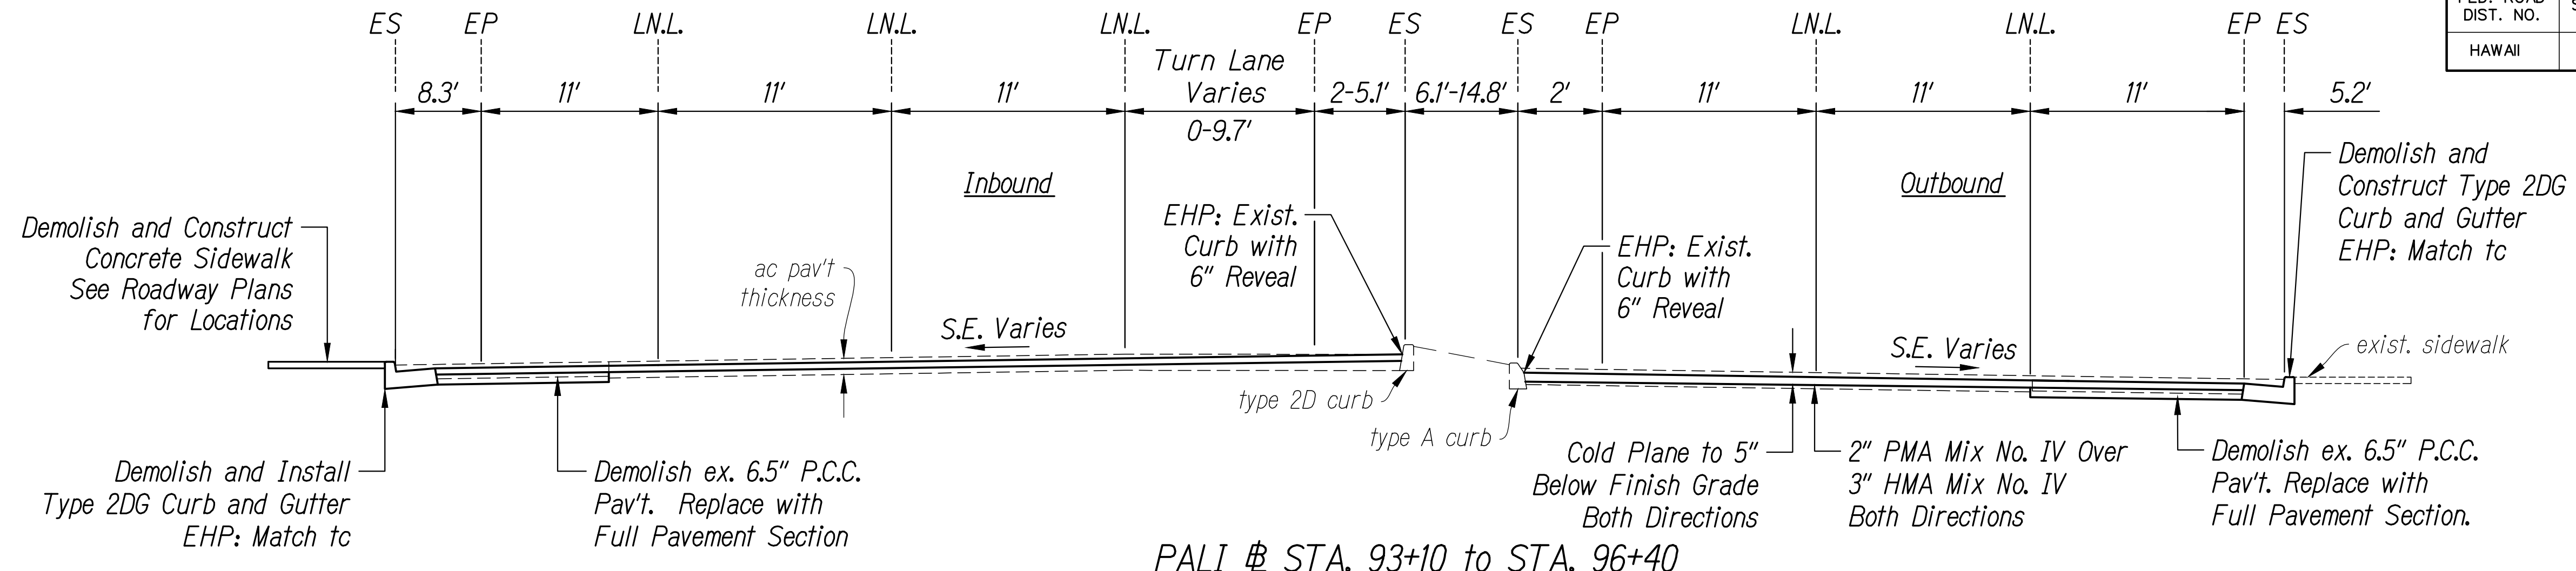

This work was prepared by me or under my supervision.
Exp. 04-30-22
Neal S. Fukumoto
Wesley R. Segawa & Associates, Inc.




STATE OF HAWAII
DEPARTMENT OF TRANSPORTATION
HIGHWAYS DIVISION

TYPICAL SECTIONS


PALI HIGHWAY RESURFACING
Vineyard Boulevard to Waokanaka Street
Federal-Aid Project No. NH-061-1(036)
Scale: NTS
Date: April 2020
SHEET No. CA9 OF 13 SHEETS

SURVEY PLOTTED BY	DATE
DRAWN BY	
DESIGNED BY	
QUANTITIES BY	
CHECKED BY	
ORIGINAL PLAN	
NOTE BOOK	
N _o	

FED. ROAD DIST. NO.	STATE	FED. AID PROJ. NO.	FISCAL YEAR	SHEET NO.	TOTAL SHEETS
HAWAII	HAW.	NH-061-1(036)	2020	17	238

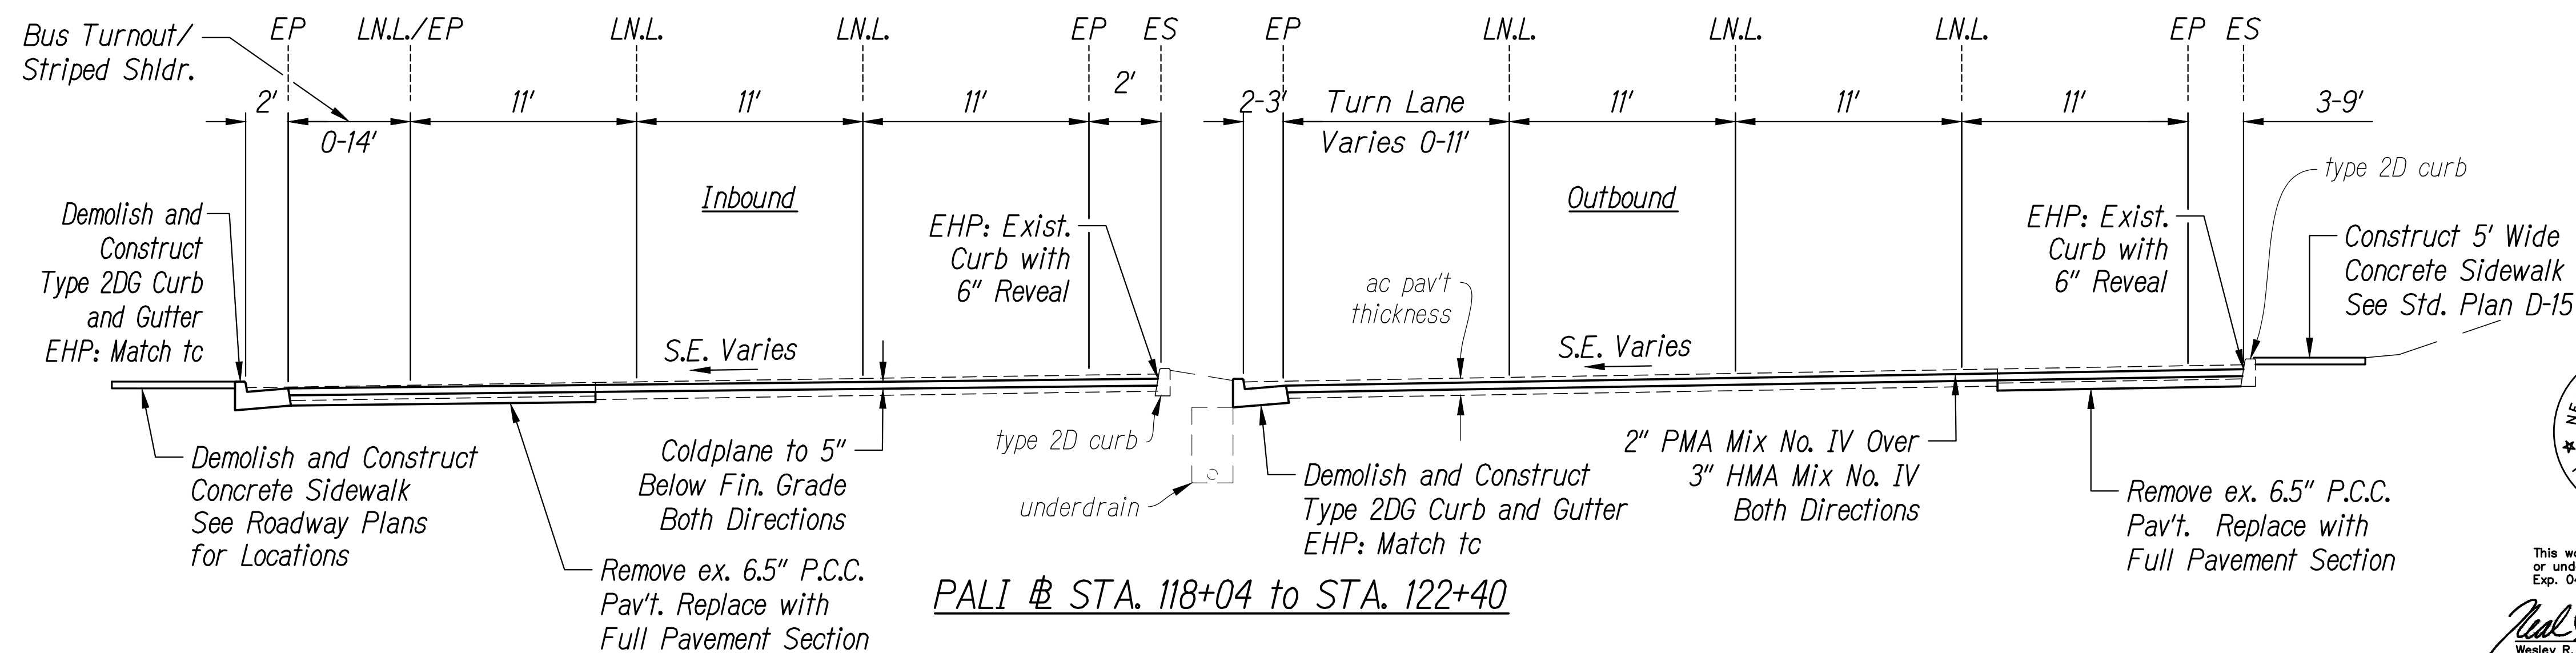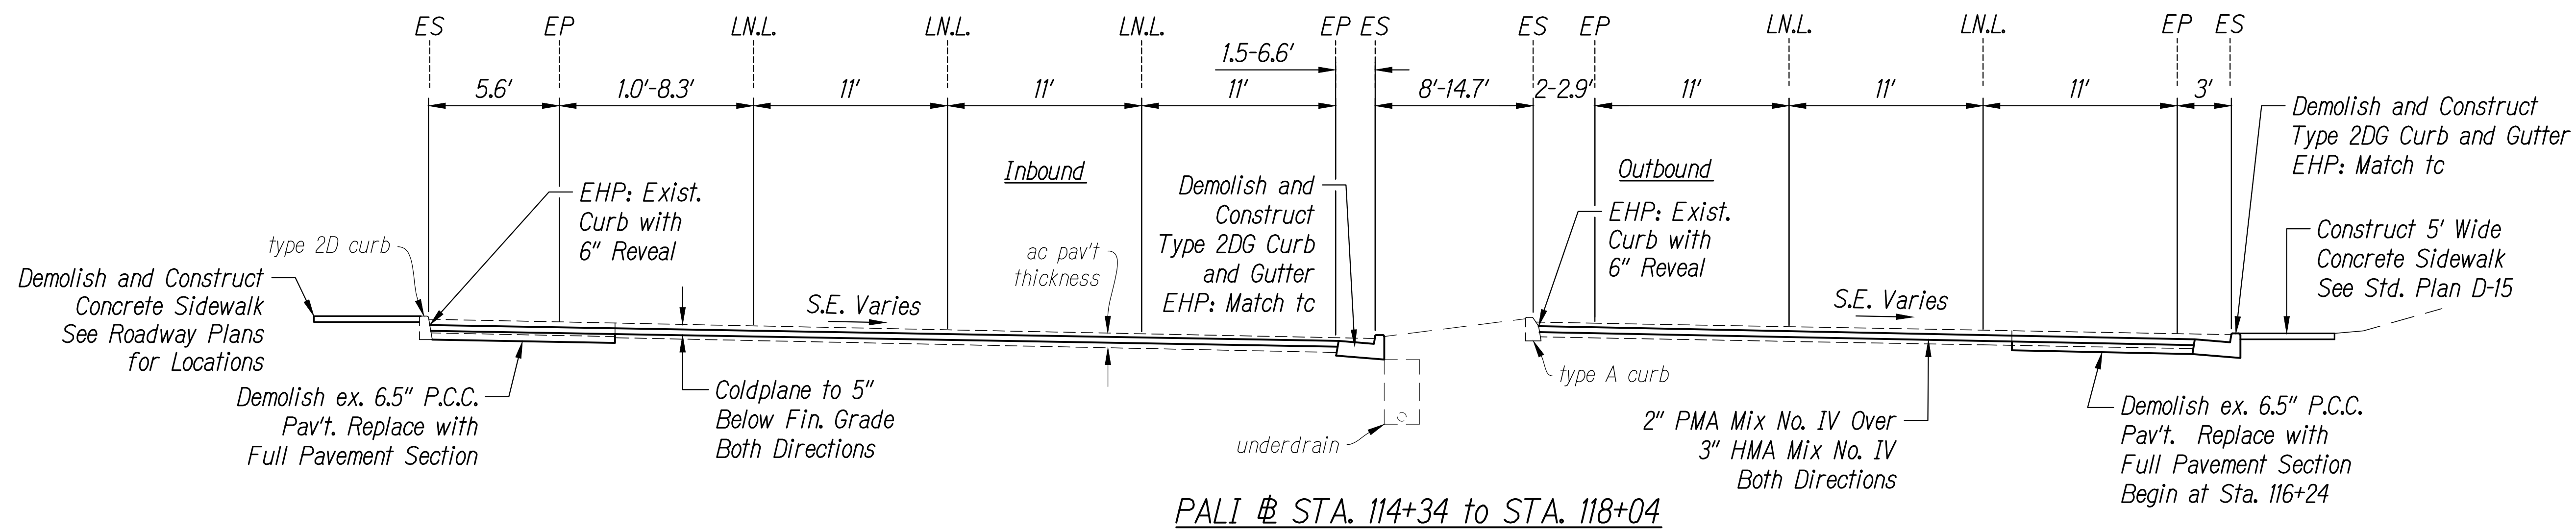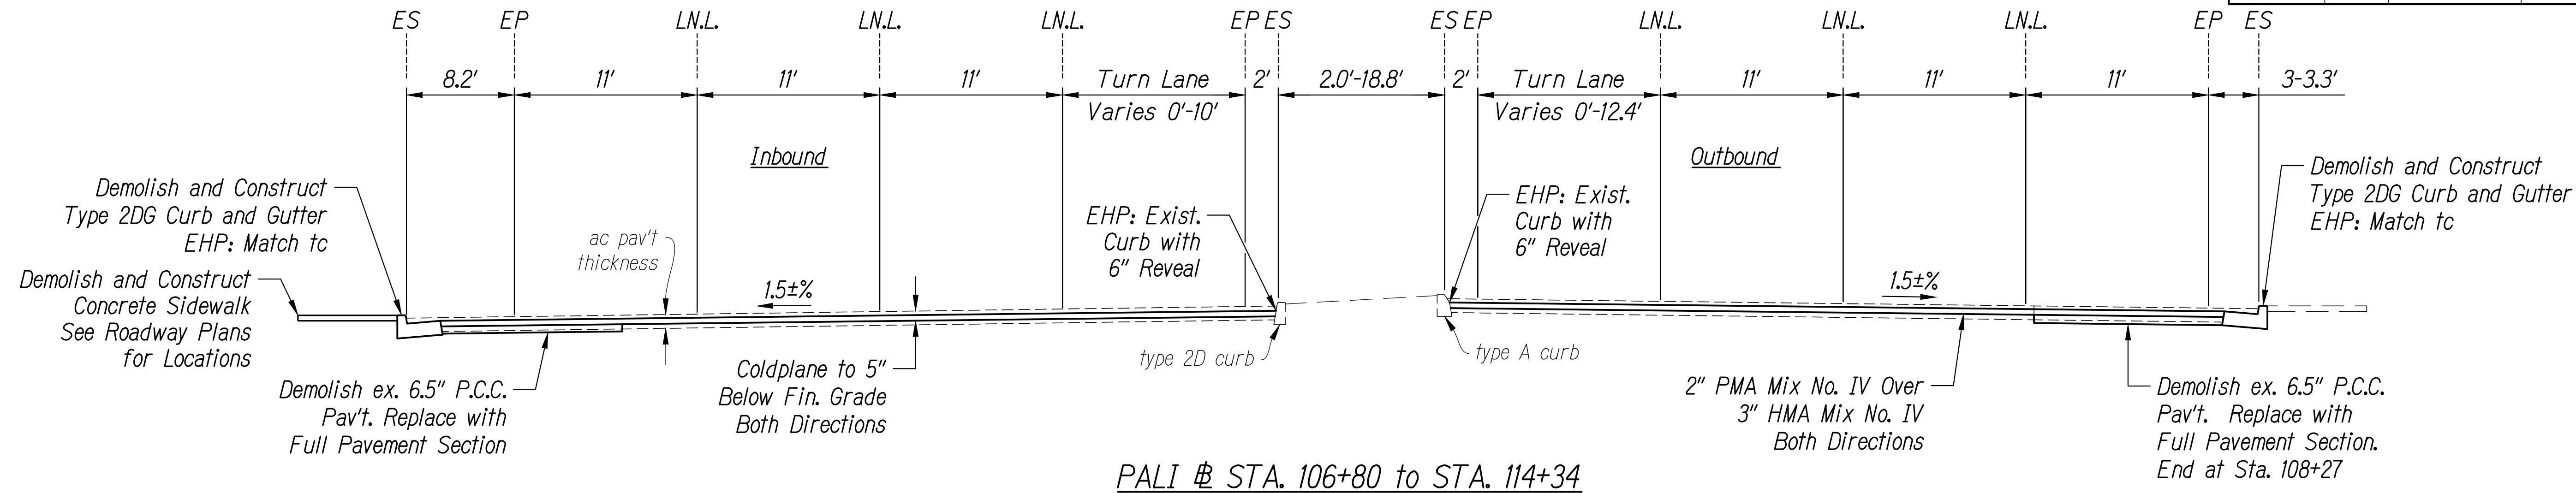

SURVEY PLOTTED BY	DATE
DRAWN BY	
DESIGNED BY	
CHECKED BY	
NOTE BOOK	
DATE	

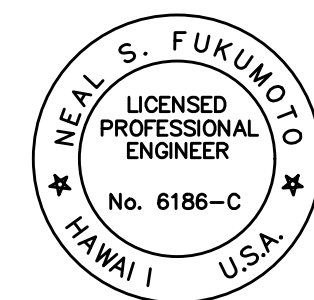

This work was prepared by me or under my supervision.
Exp. 04-30-22
Neal S. Fukumoto
Wesley R. Segawa & Associates, Inc.

STATE OF HAWAII
DEPARTMENT OF TRANSPORTATION
HIGHWAYS DIVISION

TYPICAL SECTIONS

PALI HIGHWAY RESURFACING

Vineyard Boulevard to Waokanaka Street
Federal-Aid Project No. NH-061-1(036)

Scale: NTS
Date: April 2020
SHEET No. CA10 OF 13 SHEETS

[illegible]

to 5"
Grade
ions



This work was prepared by m
or under my supervision.
Exp. 04-30-22



Wesley R. Seagwa & Associates.

TYPICAL SECTIONS

PALI HIGHWAY RESURFACING


Vineyard Boulevard to Waakanaka Street

Federal-Aid Project No. NH-061-1(036)


Scale: NTS Date: April 2020

SHEET No. CA12 OF 13 SHEETS

FED. ROAD DIST. NO.	STATE	FED. AID PROJ. NO.	FISCAL YEAR	SHEET NO.	TOTAL SHEETS
HAWAII	HAW.	NH-061-1(036)	2020	20	238

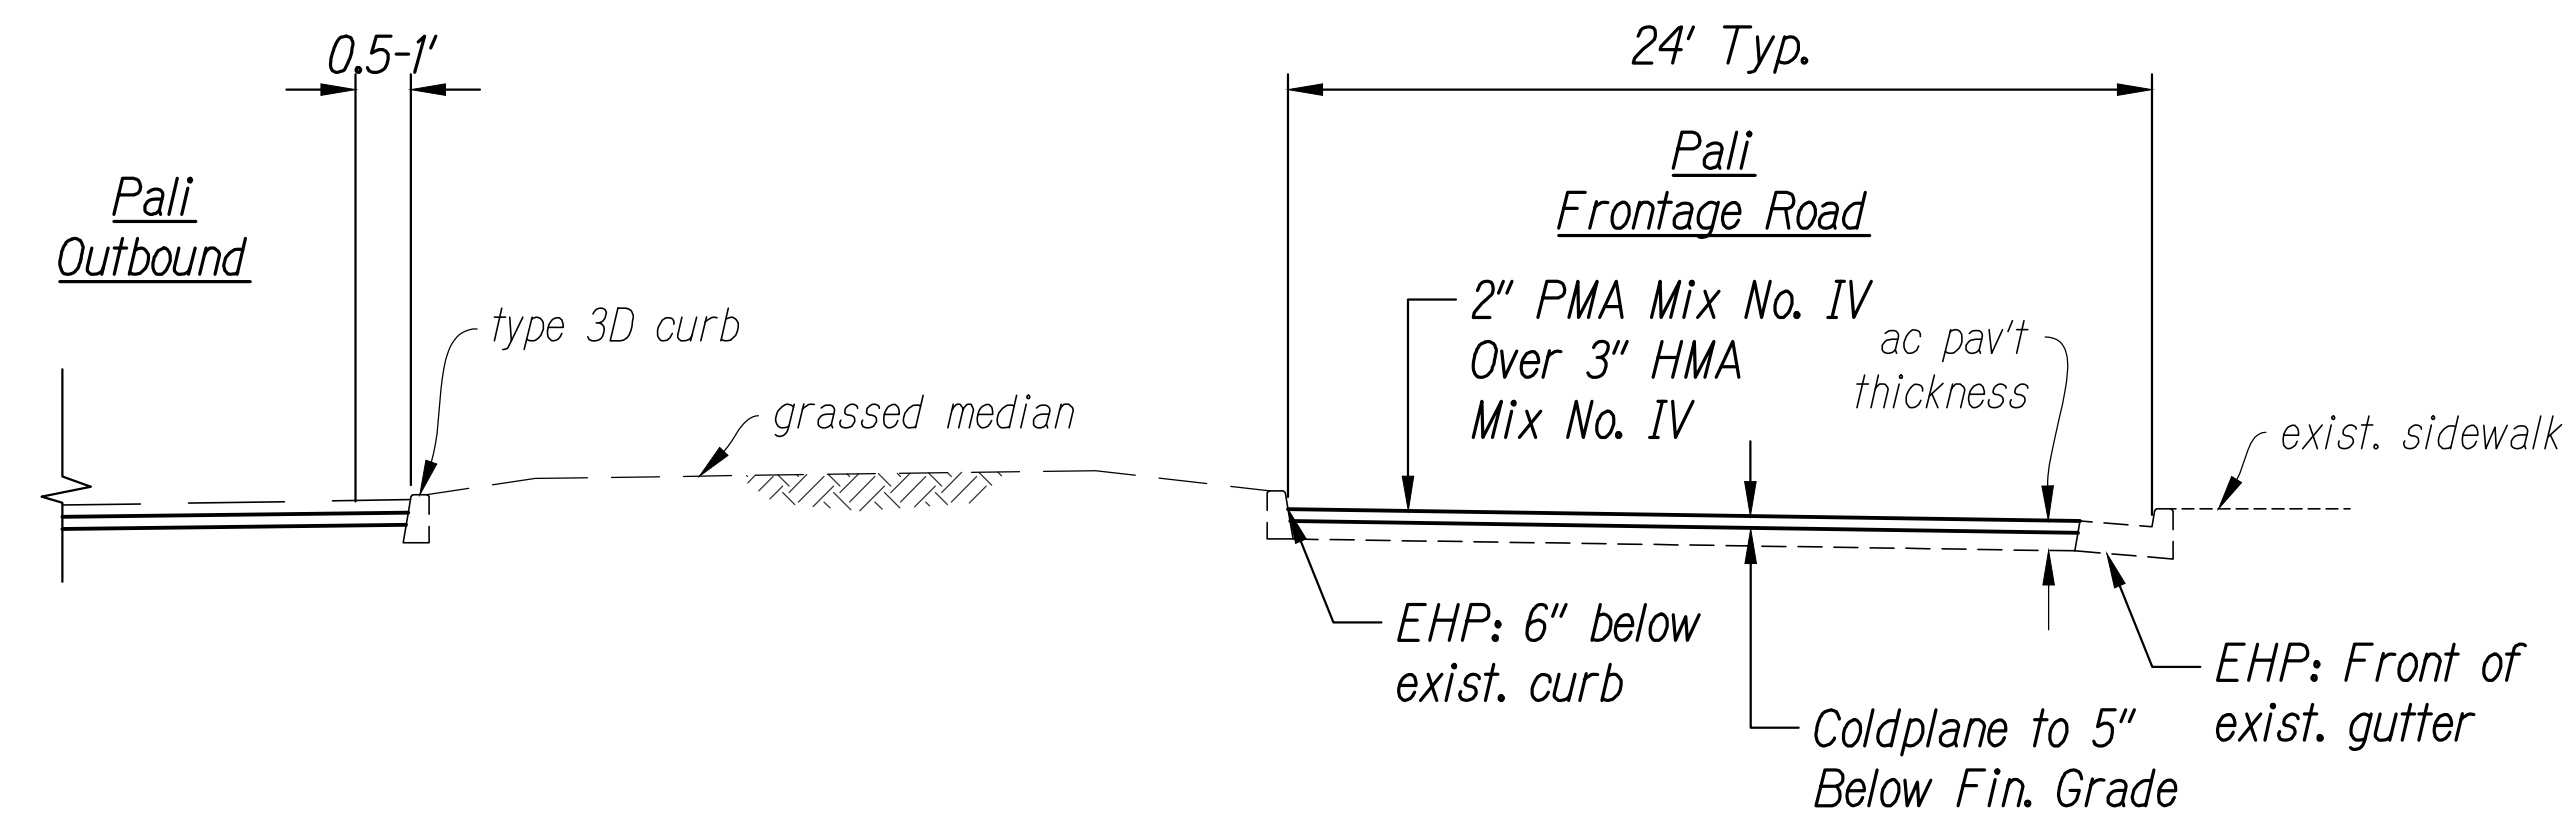


PALI @ STA. 14+29 to 22+82

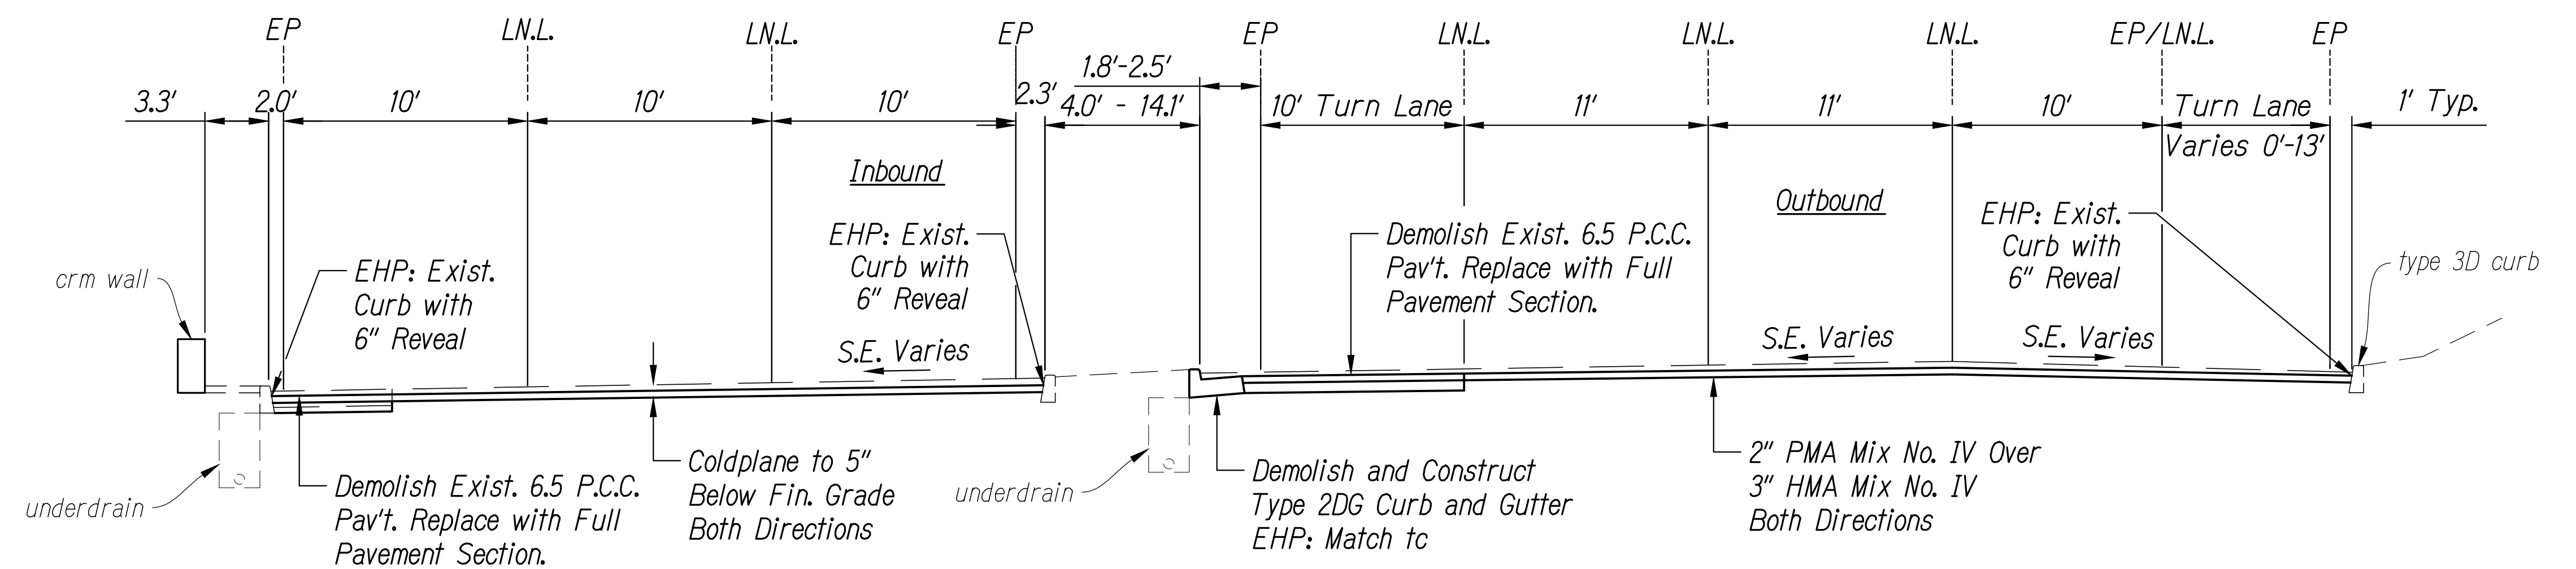

PALI @ STA. 22+82 to STA. 26+51

ORIGINAL PLAN	SURVEY PLOTTED BY _____	DATE _____
NOTE BOOK	DRAWN BY _____	" _____
	TRACED BY _____	" _____
	DESIGNED BY _____	" _____
	QUANTITIES BY _____	" _____
N _o _____	CHECKED BY _____	" _____

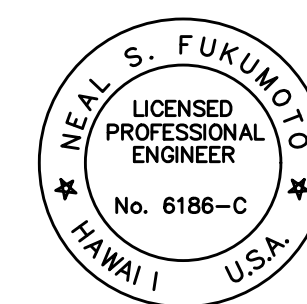

This work was prepared by me
or under my supervision.
Exp. 04-30-22

Wesley R. Seagawa
Wesley R. Seagawa & Associates, Inc.

STATE OF HAWAII
DEPARTMENT OF TRANSPORTATION
HIGHWAYS DIVISION

TYPICAL SECTIONS

PALI HIGHWAY RESURFACING

Vineyard Boulevard to Waokanaka Street
Federal-Aid Project No. NH-061-1(036)

Scale: NTS

Date: April 2020

SHEET No. CA13 OF 13 SHEETS