



FED. ROAD DIST. NO.	STATE	FEDERAL AID PROJ. NO.	FISCAL YEAR	SHEET NO.	TOTAL SHEETS
HAWAII	HAW.	ER-22(001)	2019	SHT NO	--

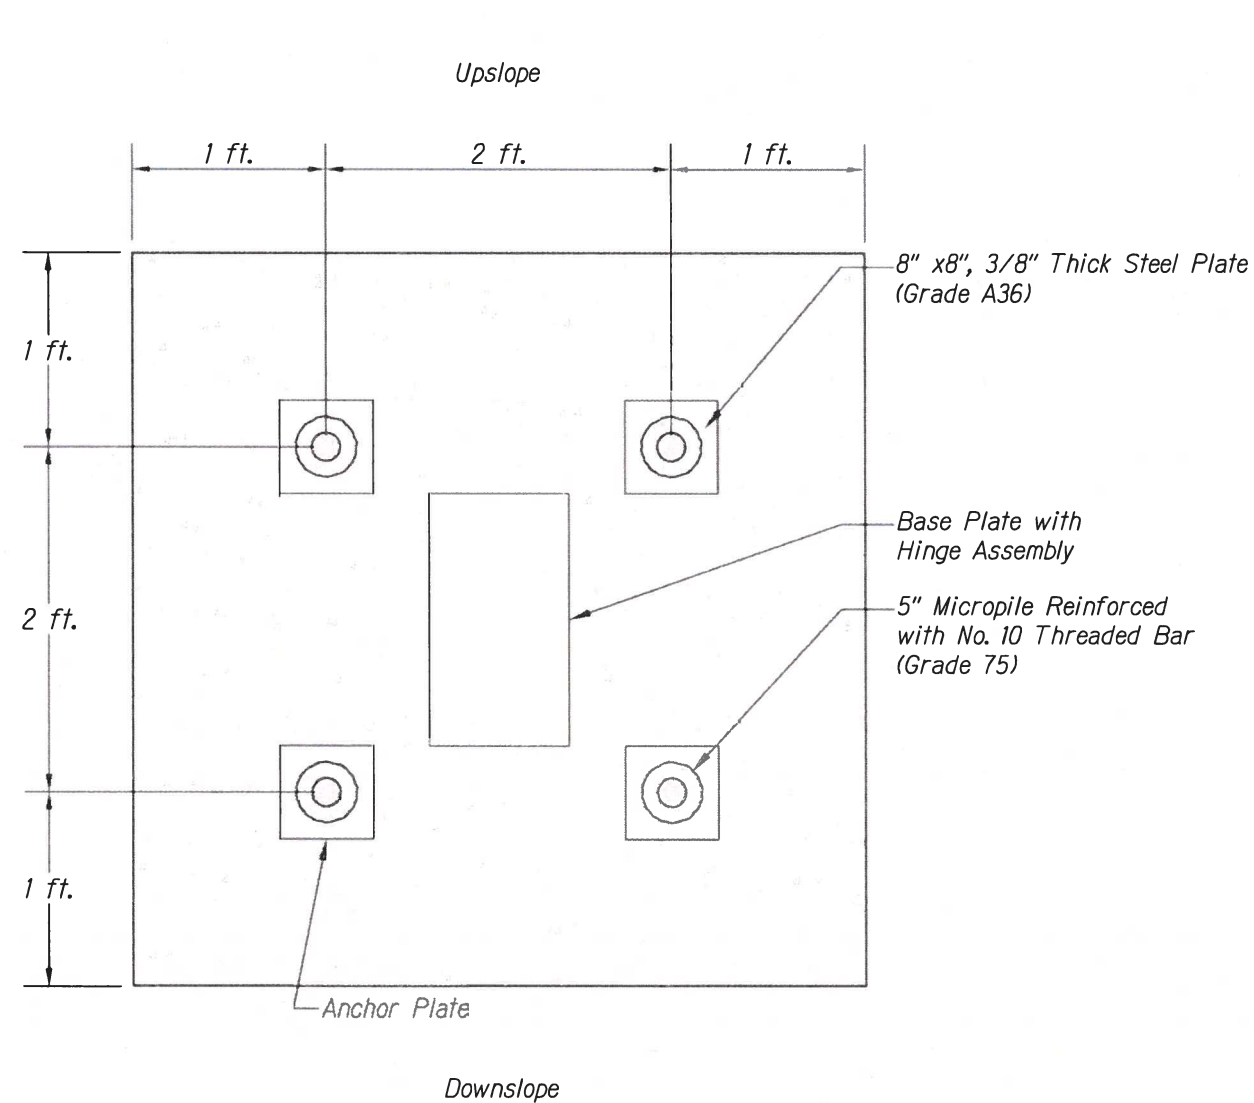


CONCRETE BLOCK FOR ATTENUATOR POST FOOTING
(PLAN VIEW)
Not To Scale

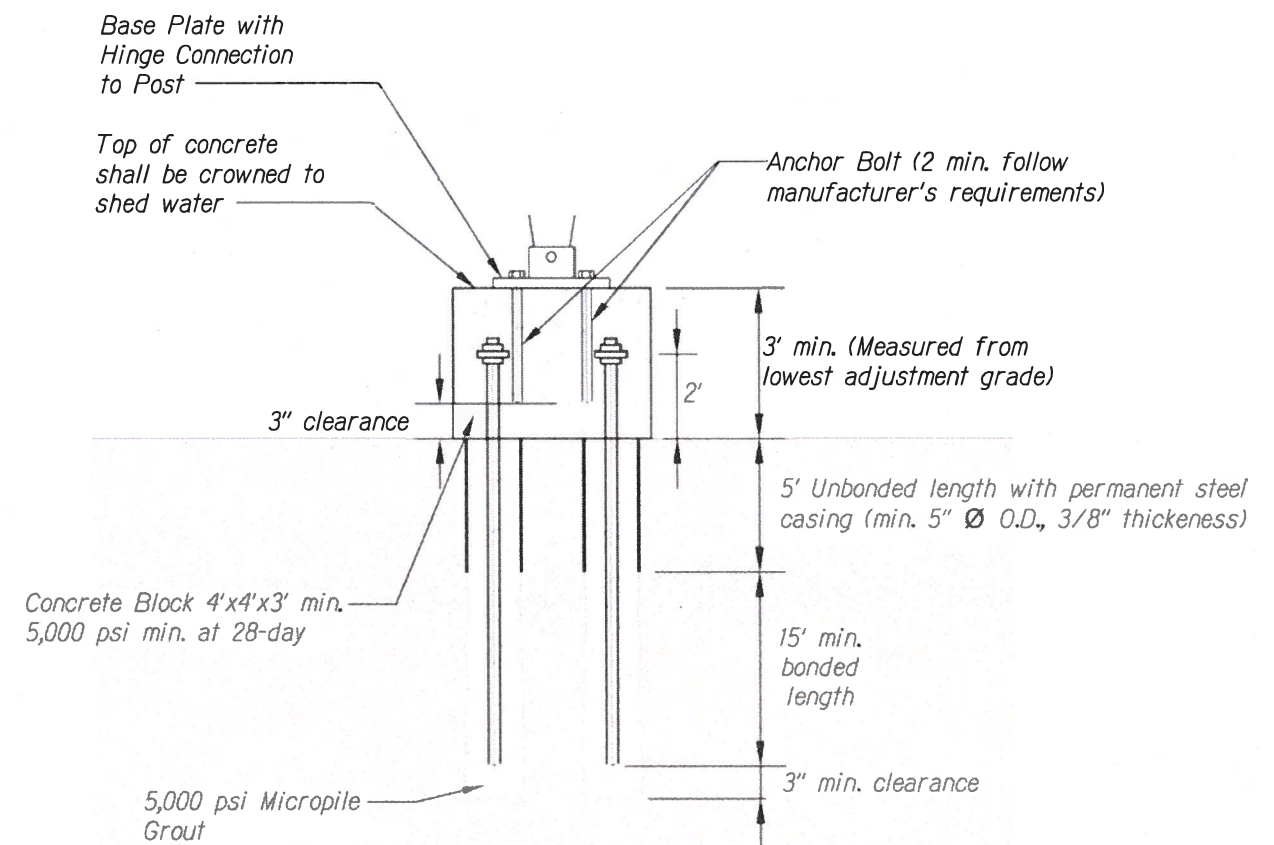

DETAILS OF CONCRETE BLOCK FOR ATTENUATOR POST FOOTING
(CROSS-SECTION)
Not To Scale

ORIGINAL PLAN	DATE
DRAWN BY	
DESIGNED BY	
NOTED BY	
CHECKED BY	
NO.	

DRAWING NAME: T:\DRAWINGS\WORKING\7864-00 PALL HIGHWAY\7864-00SHEET\ATTENUATOR\DETAILS.DWG PLOT TIME: 03-25-19, 4:19 PM

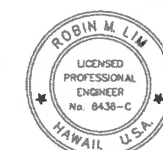

THIS WORK WAS PREPARED BY ME OR UNDER MY SUPERVISION AND CONSTRUCTION OF THIS PROJECT WILL BE UNDER MY OBSERVATION.

GEOLABS, INC.
LICENSE EXPIRES 4-30-20

STATE OF HAWAII
DEPARTMENT OF TRANSPORTATION
HIGHWAYS DIVISION

**ROCKFALL ATTENUATOR
POST FOOTING DETAILS**
PALI HIGHWAY DEBRIS REMOVAL AND
EMERGENCY SLOPE STABILIZATION
F.A.P. No. ER-22(001)

Scale: As Noted Date: March 25, 2019

SHEET No. G-3 OF X SHEETS