



FED. ROAD DIST. NO.	STATE	FEDERAL AID PROJ. NO.	FISCAL YEAR	SHEET NO.	TOTAL SHEETS
HAWAII	HAW.	ER-22(002)	2019	67	94

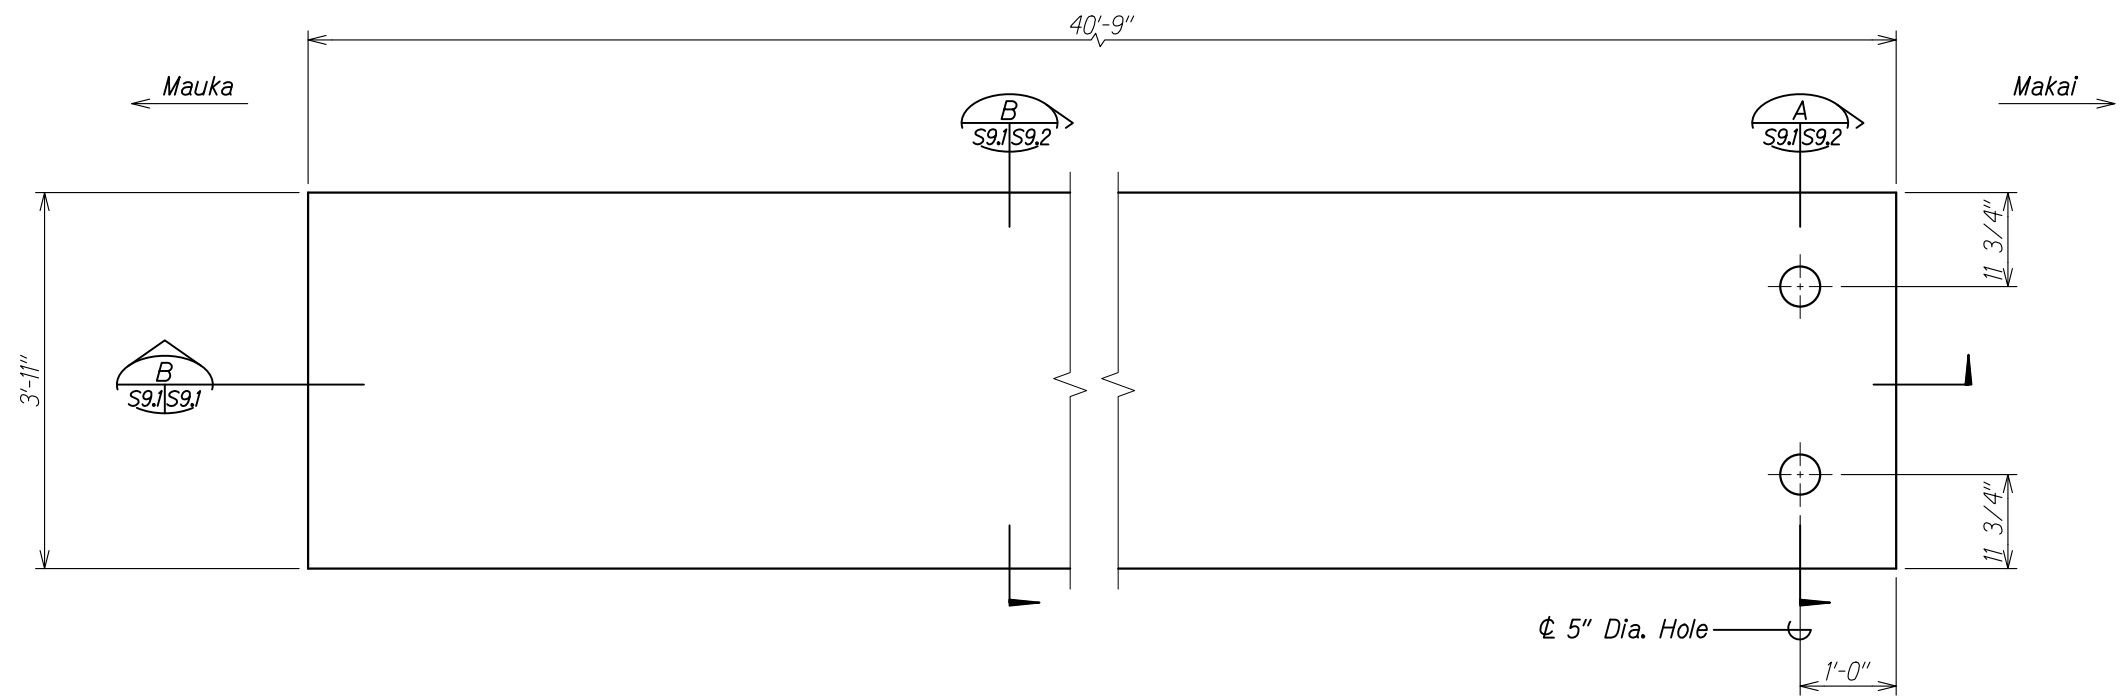

**PLANK - PLAN**  
Scale: 1" = 1'-0"  
A  
S9.1 S9.1

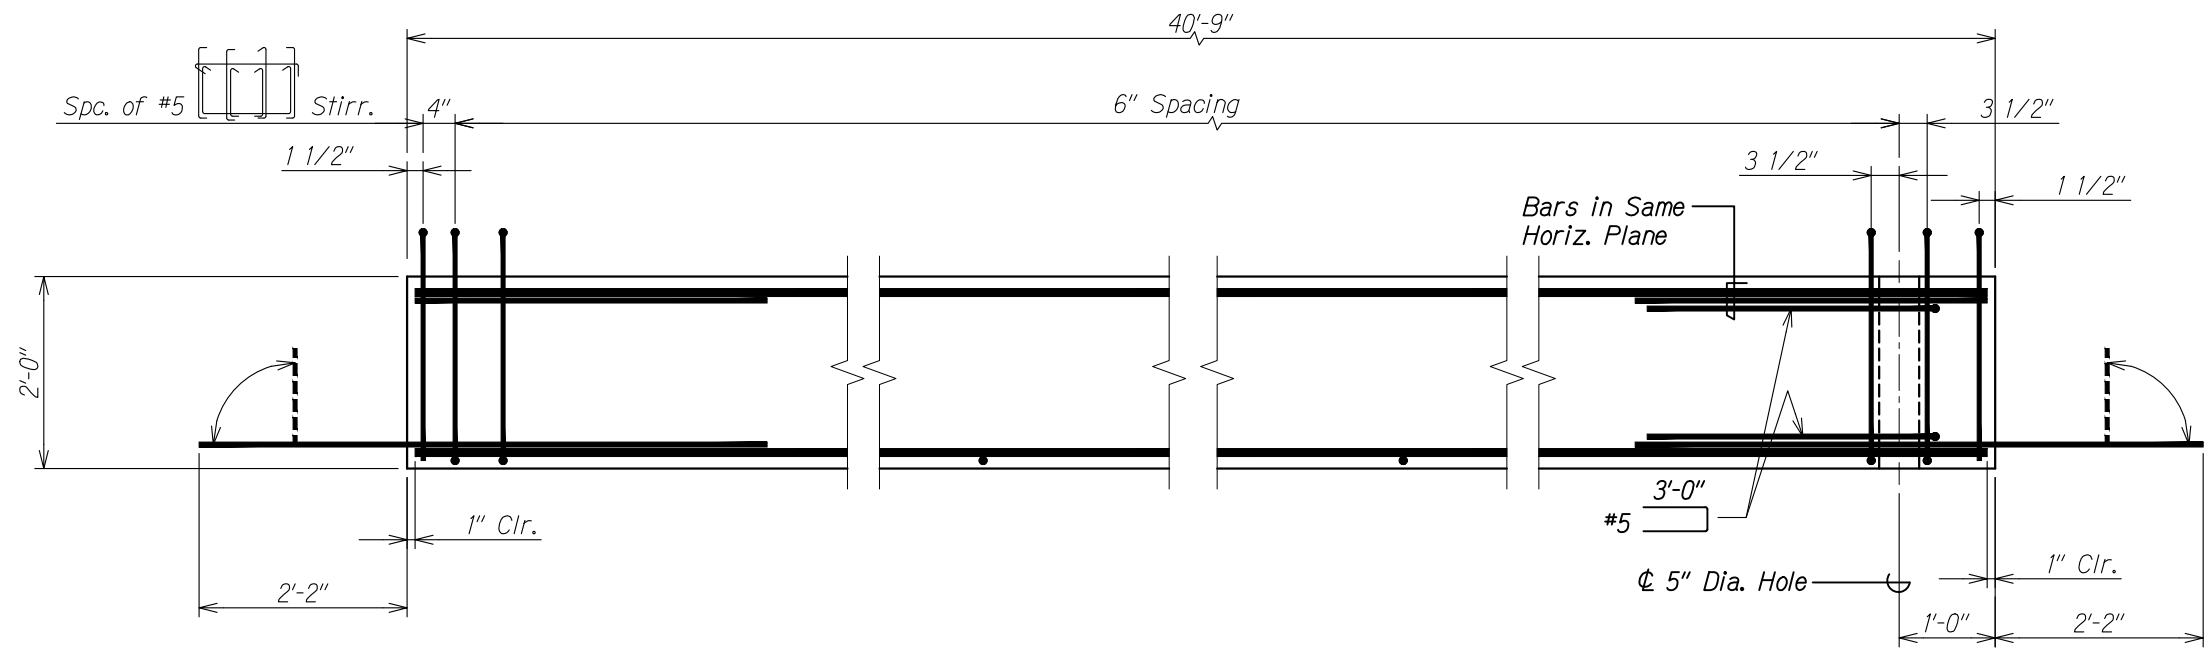

**PLANK - ELEVATION**  
Scale: 1" = 1'-0"  
B  
S9.1 S9.1

ORIGINAL PLAN	DATE
NOTE BOOK	DESIGNED BY
No.	CHECKED BY

DRAWING NAME: Z:\00 ONGOING\19-014.1 PALI ROOF SHED-WSP-TM-01 CAD\05-08-19 TOPO\PLM-S0901 PLANK.DWG PLOT TIME: 05-08-19, 11:56 PM

STATE OF HAWAII  
DEPARTMENT OF TRANSPORTATION  
HIGHWAYS DIVISION


**PLANK PLAN AND ELEVATION**

PALI HIGHWAY  
LANDSLIDE MITIGATION PROJECT  
FAP Proj. No. ER-22(002)


Scale: As Noted Date: May 6, 2019

SHEET No. S9.1 OF 3 SHEETS

FED. ROAD DIST. NO.	STATE	FEDERAL AID PROJ. NO.	FISCAL YEAR	SHEET NO.	TOTAL SHEETS
HAWAII	HAW.	ER-22(002)	2019	68	94

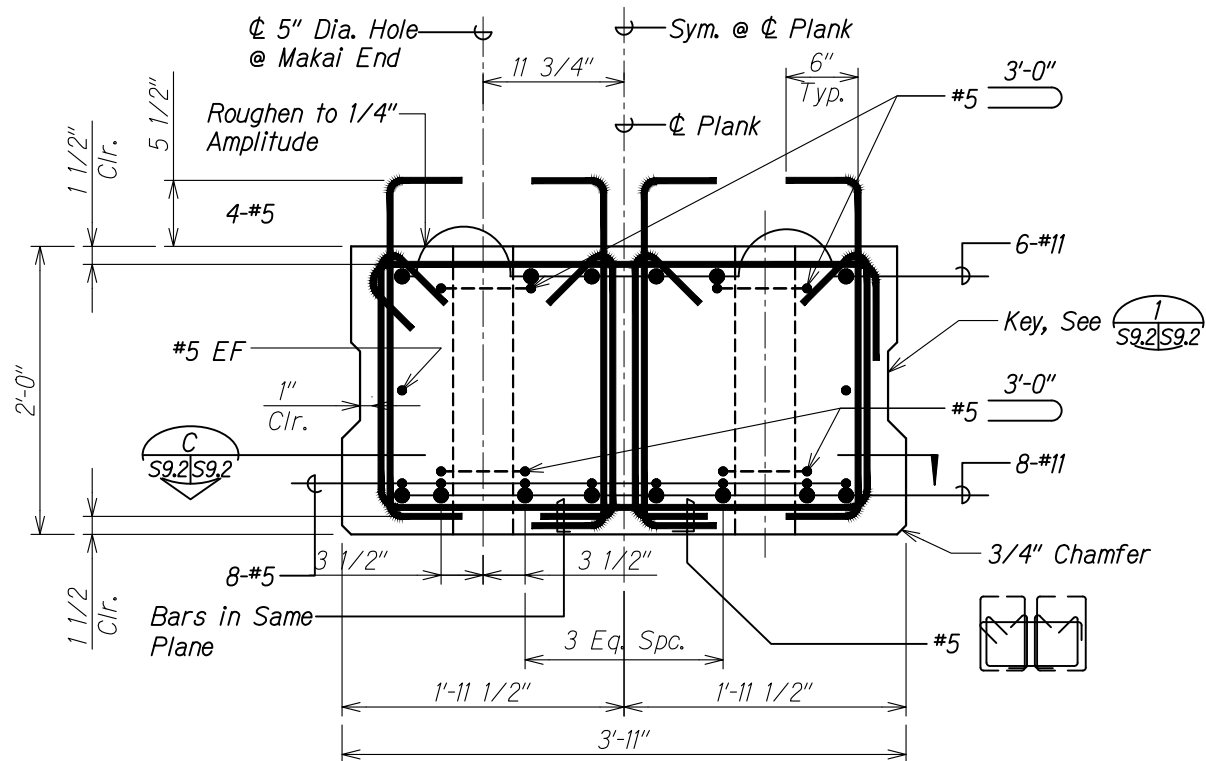


**SECTION AT ENDS A**  
Scale: 1 1/2" = 1'-0"

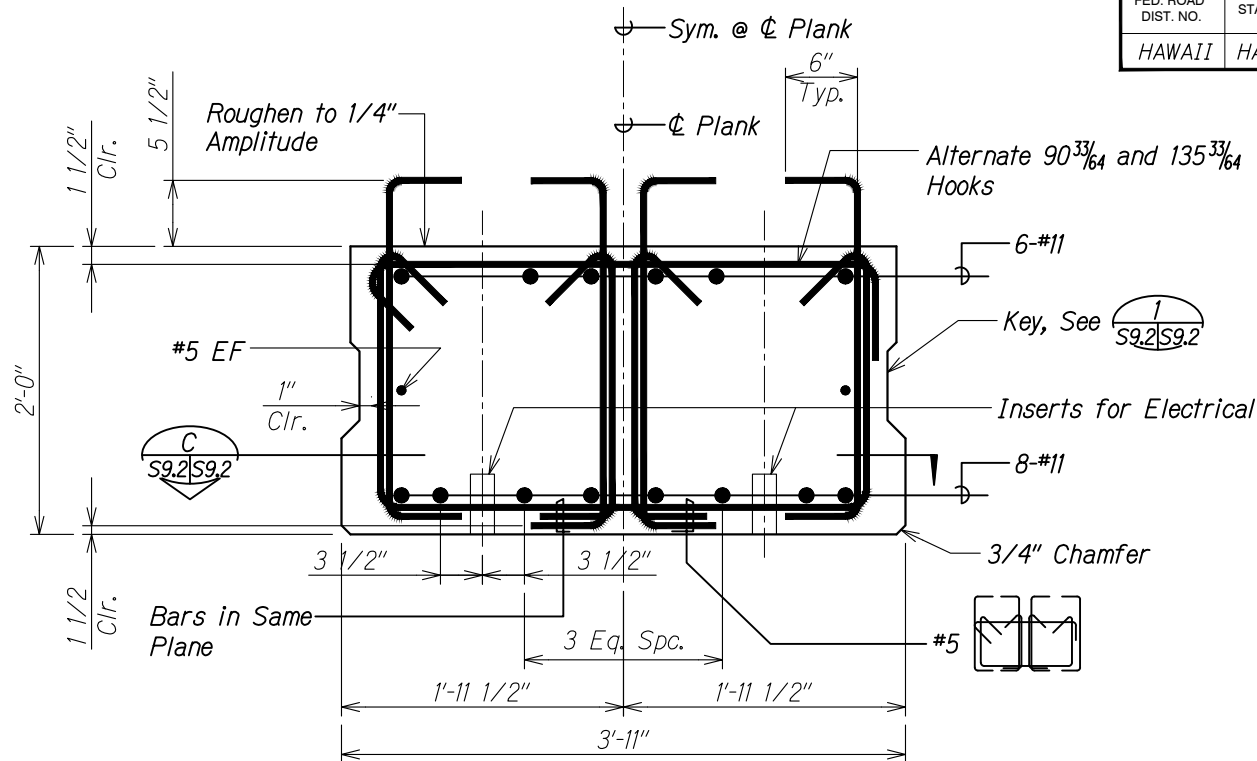


**SECTION AT MIDSPAN B**  
Scale: 1 1/2" = 1'-0"

**Note:**  
Inserts for electrical are shown for illustrative purposes. Contractor shall submit details. Coordinate with electrical sheets.

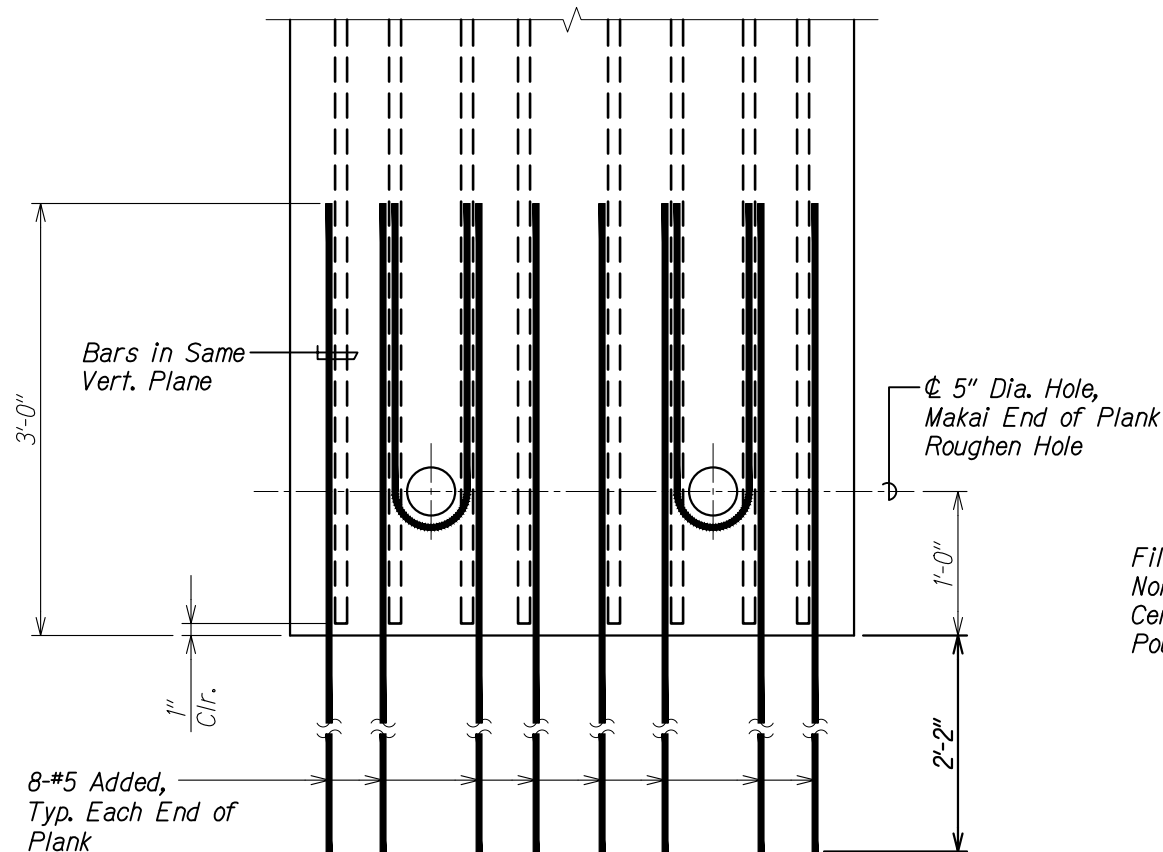

**SECTION C**  
Scale: 1 1/2" = 1'-0"

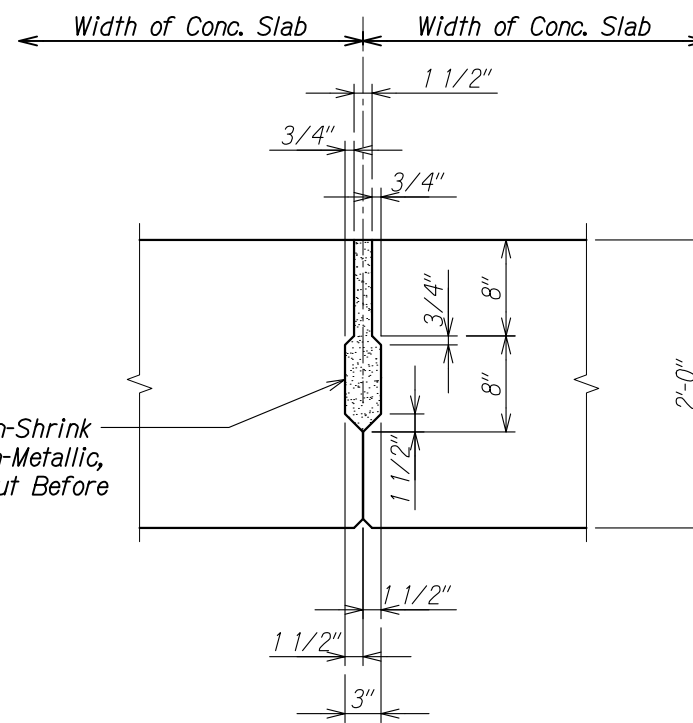

**KEY DETAIL 1**  
Scale: 1 1/2" = 1'-0"


STATE OF HAWAII  
DEPARTMENT OF TRANSPORTATION  
HIGHWAYS DIVISION

**PLANK SECTIONS AND DETAIL**  
  
PALI HIGHWAY  
LANDSLIDE MITIGATION PROJECT  
FAP Proj. No. ER-22(002)  
Scale: As Noted      Date: May 6, 2019  
SHEET No. S9.2 OF 3 SHEETS


ORIGINAL PLAN	DATE
DESIGNED BY	DATE
NOTED BY	DATE
CHECKED BY	DATE

DRAWING NAME: 23\00 ONGOING\19-014.1 PALI ROOF SHED-WSP-TM-01 CAD\05-06-19 TOPO\PLM-S9001 PLANK.DWG PLOT TIME: 05-06-19, 11:56 PM


FED. ROAD DIST. NO.	STATE	FEDERAL AID PROJ. NO.	FISCAL YEAR	SHEET NO.	TOTAL SHEETS
HAWAII	HAW.	ER-22(002)	2019	69	94

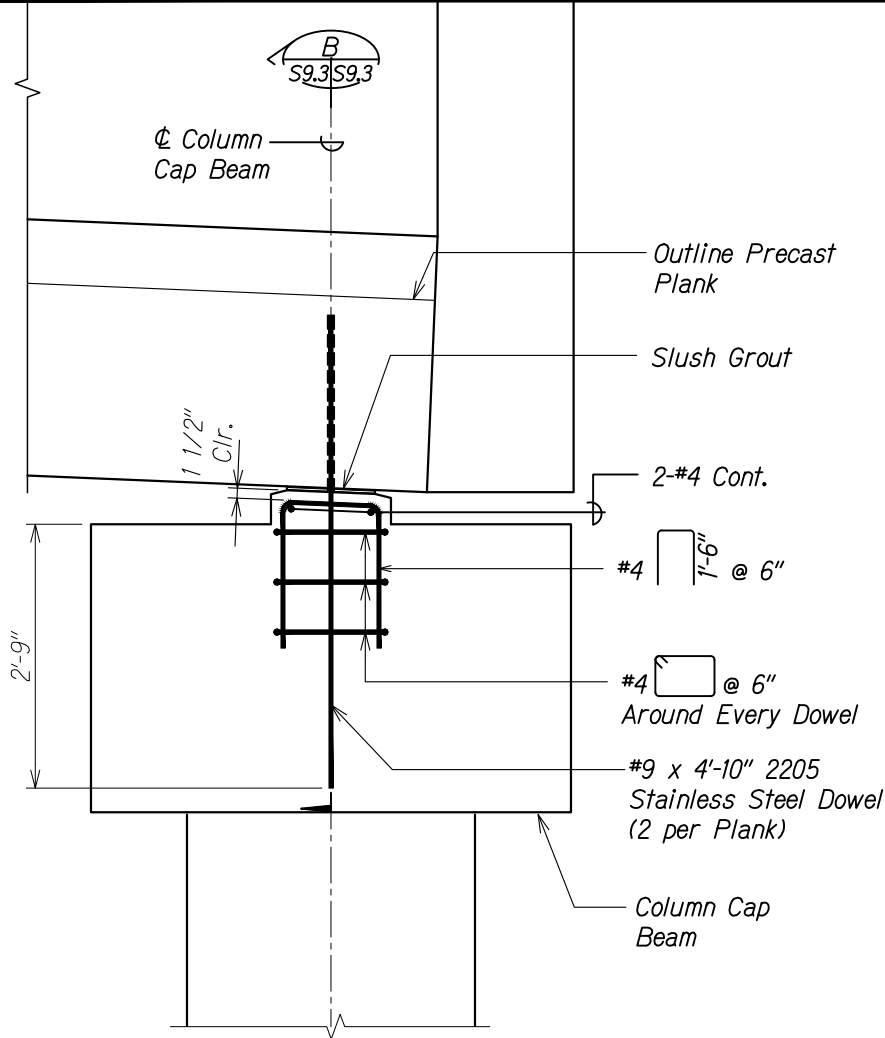

**TYPICAL CONC. SEAT SECTION**  
Scale: 1" = 1'-0"  
S9.3 | S9.3

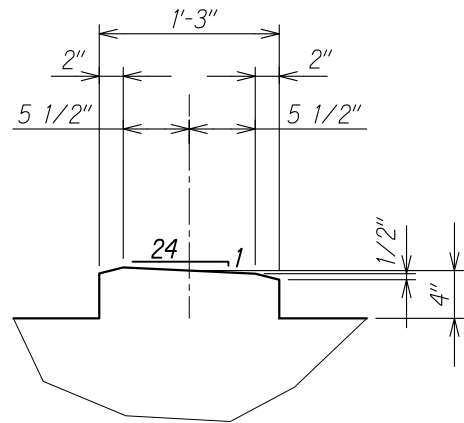

**CONC. SEAT DETAIL**  
Scale: 1 1/2" = 1'-0"  
S9.3 | S9.3

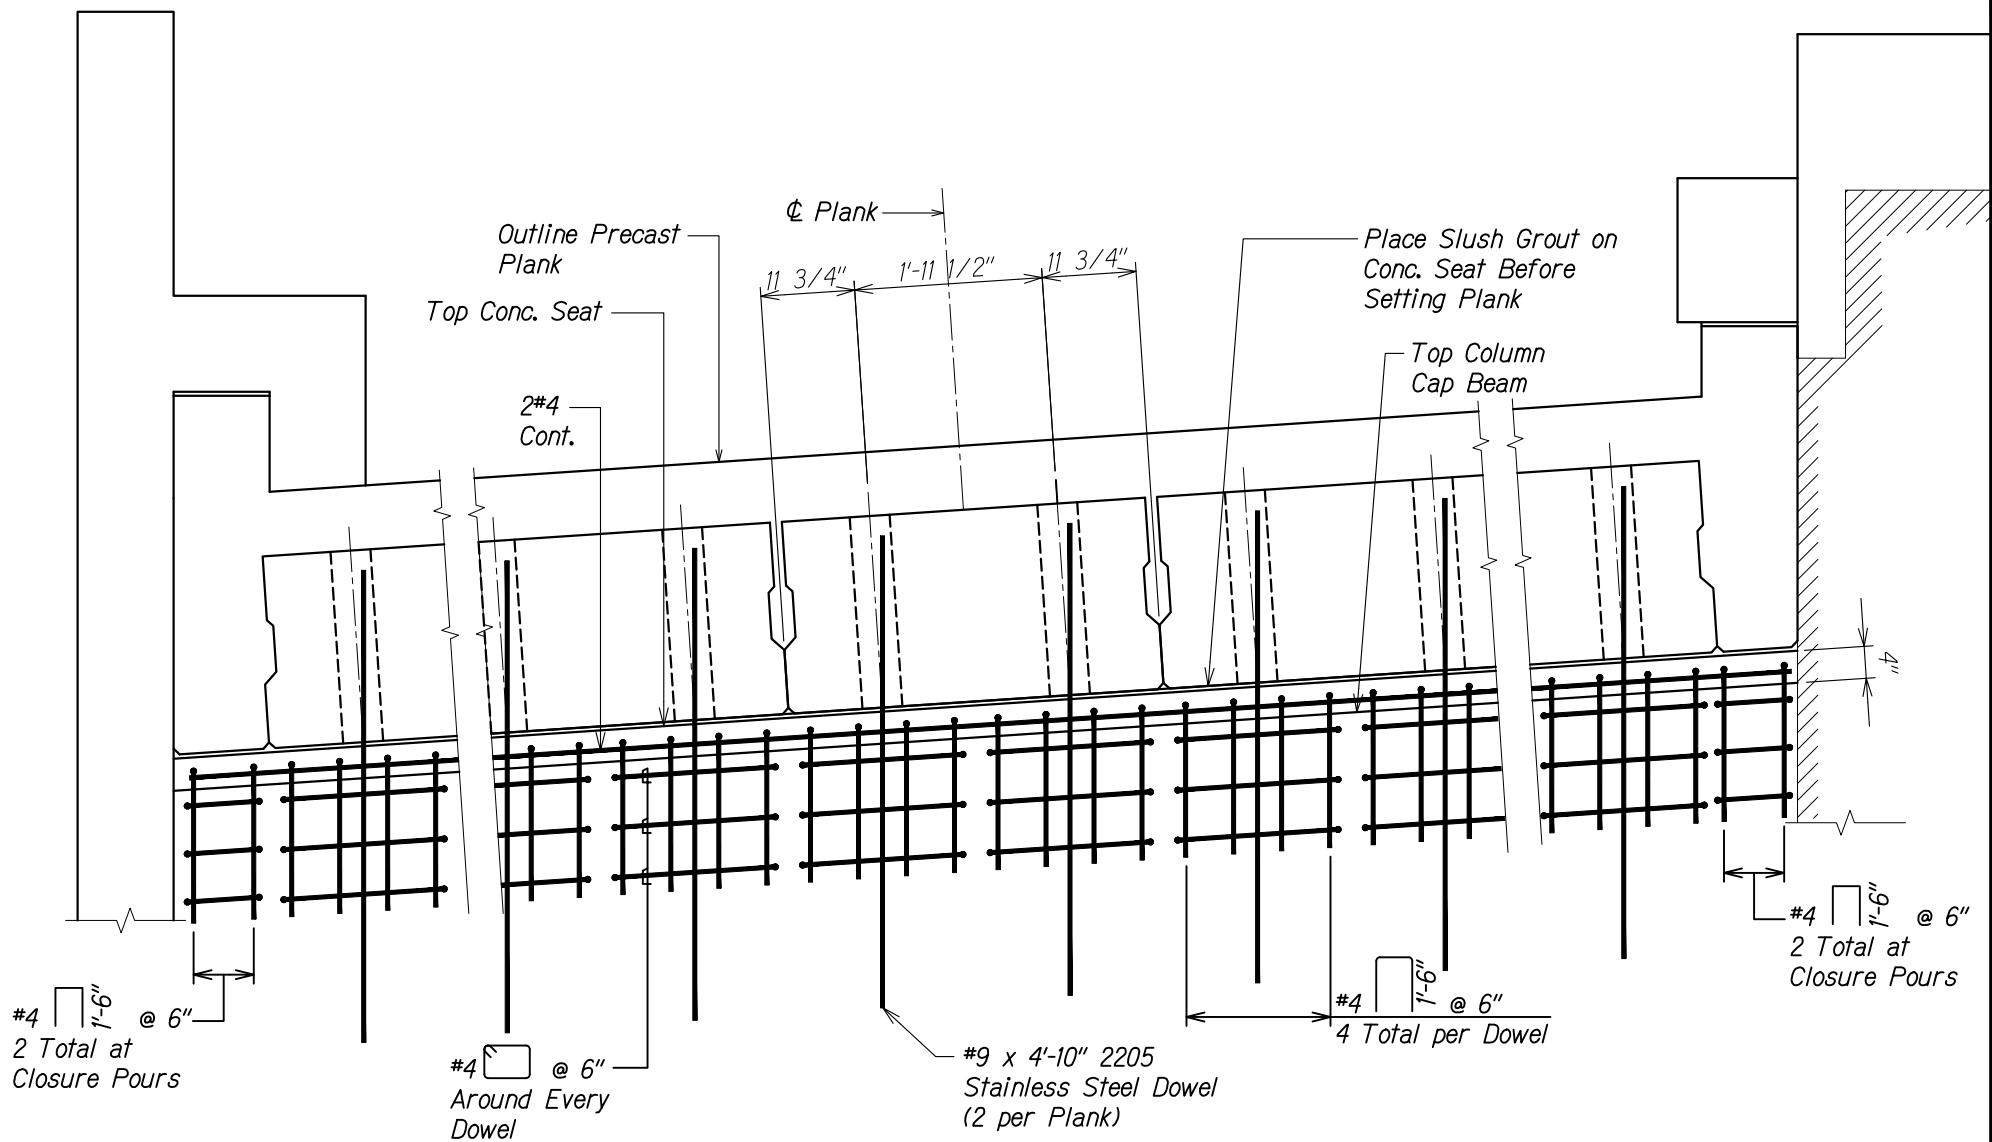

**TYPICAL CONC. SEAT SECTION**  
Scale: 1" = 1'-0"  
S9.3 | S9.3

STATE OF HAWAII  
DEPARTMENT OF TRANSPORTATION  
HIGHWAYS DIVISION

**CONCRETE SEAT  
SECTIONS AND DETAIL**  
PALI HIGHWAY  
LANDSLIDE MITIGATION PROJECT  
FAP Proj. No. ER-22(002)  
Scale: As Noted Date: May 6, 2019  
SHEET No. S9.3 OF 3 SHEETS

ORIGINAL PLAN	DATE
NOTE BOOK	DESIGNED BY
	QUANTITIES BY
	CHECKED BY

DRAWING NAME: Z:\00 ONGOING\19-014.1 PALI ROOF SHED-WSP-TM-01 CAD\05-06-19 TOPO\PLM-S903 CONC SEAT.DWG PLOT TIME: 05-06-19, 11:57 PM