



FED. ROAD DIST. NO.	STATE	FED. AID PROJ. NO.	FISCAL YEAR	SHEET NO.	TOTAL SHEETS
---------------------	-------	--------------------	-------------	-----------	--------------

REV. Nov. 10, 1951

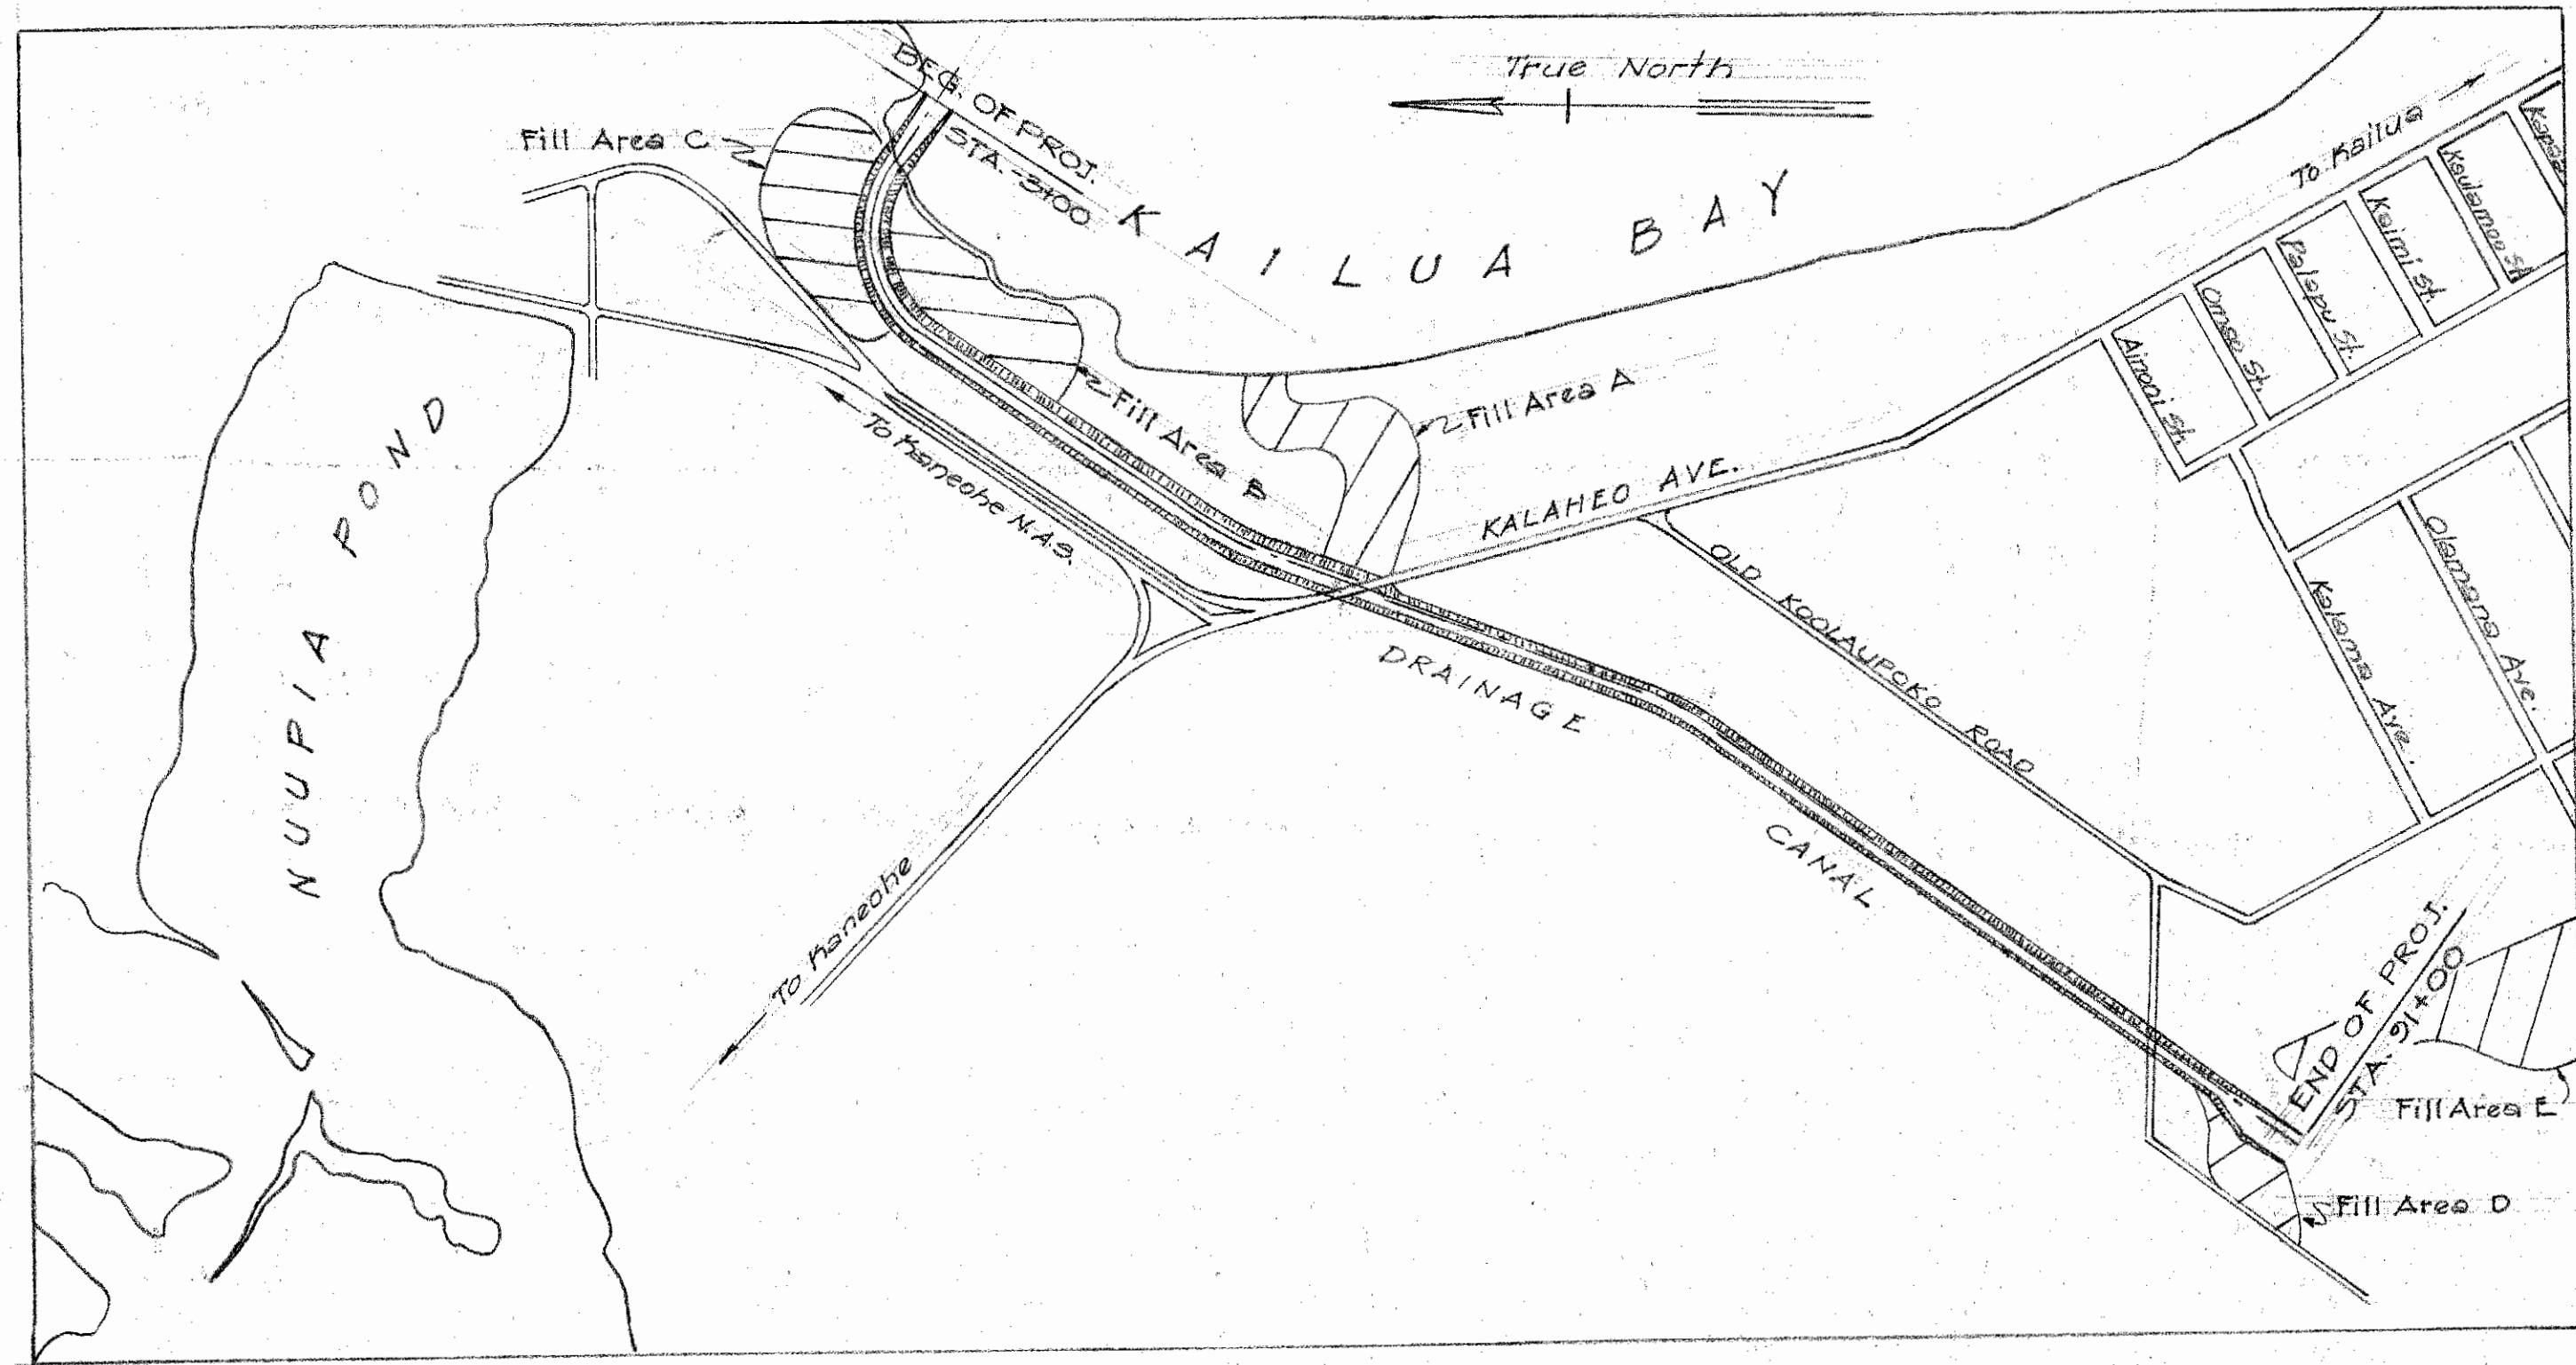


LAYOUT PLAN
Scale: 1" = 800'±

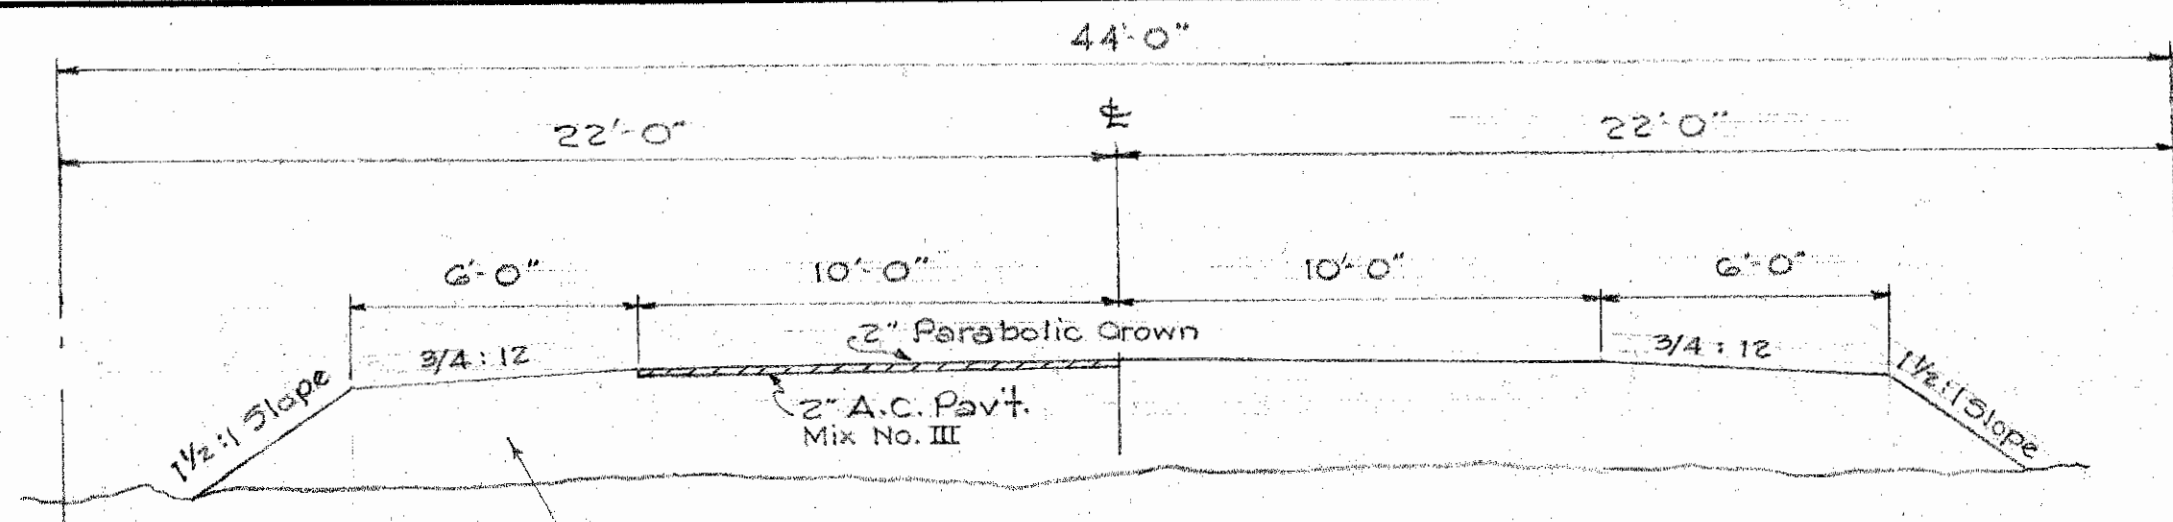


Roadway embankment to be constructed in layer using select material from canal excavation in accordance with Section 18- "Embankment" of Std. Specifications.


TYPICAL SECTION 20' ROAD
Scale: 1/4" = 1'-0"

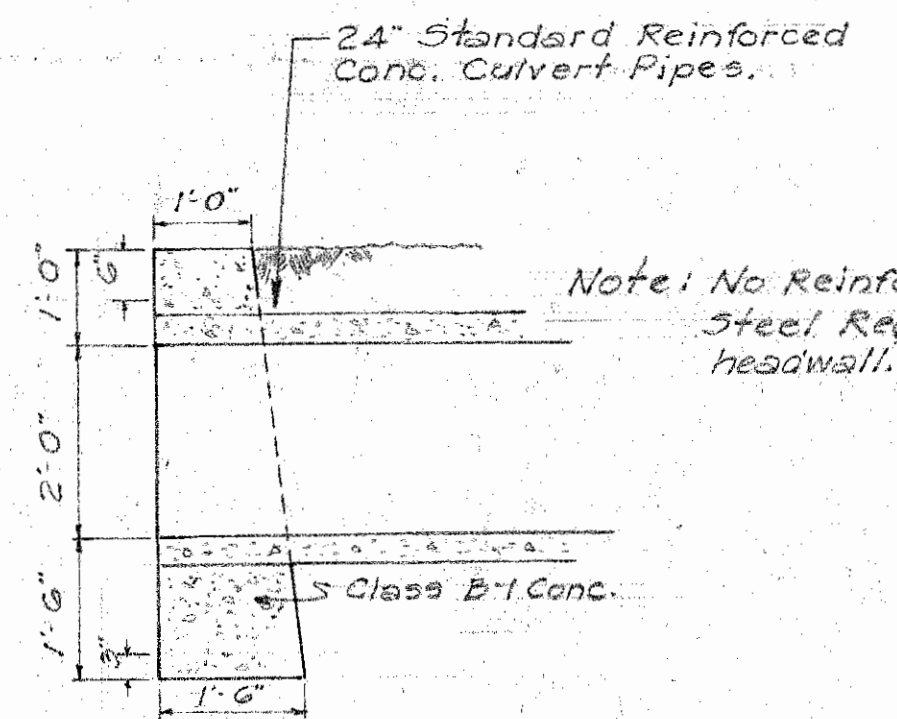

TYPICAL SECTION HEADWALL AND CULVERT
Scale: 1/2" = 1'-0"

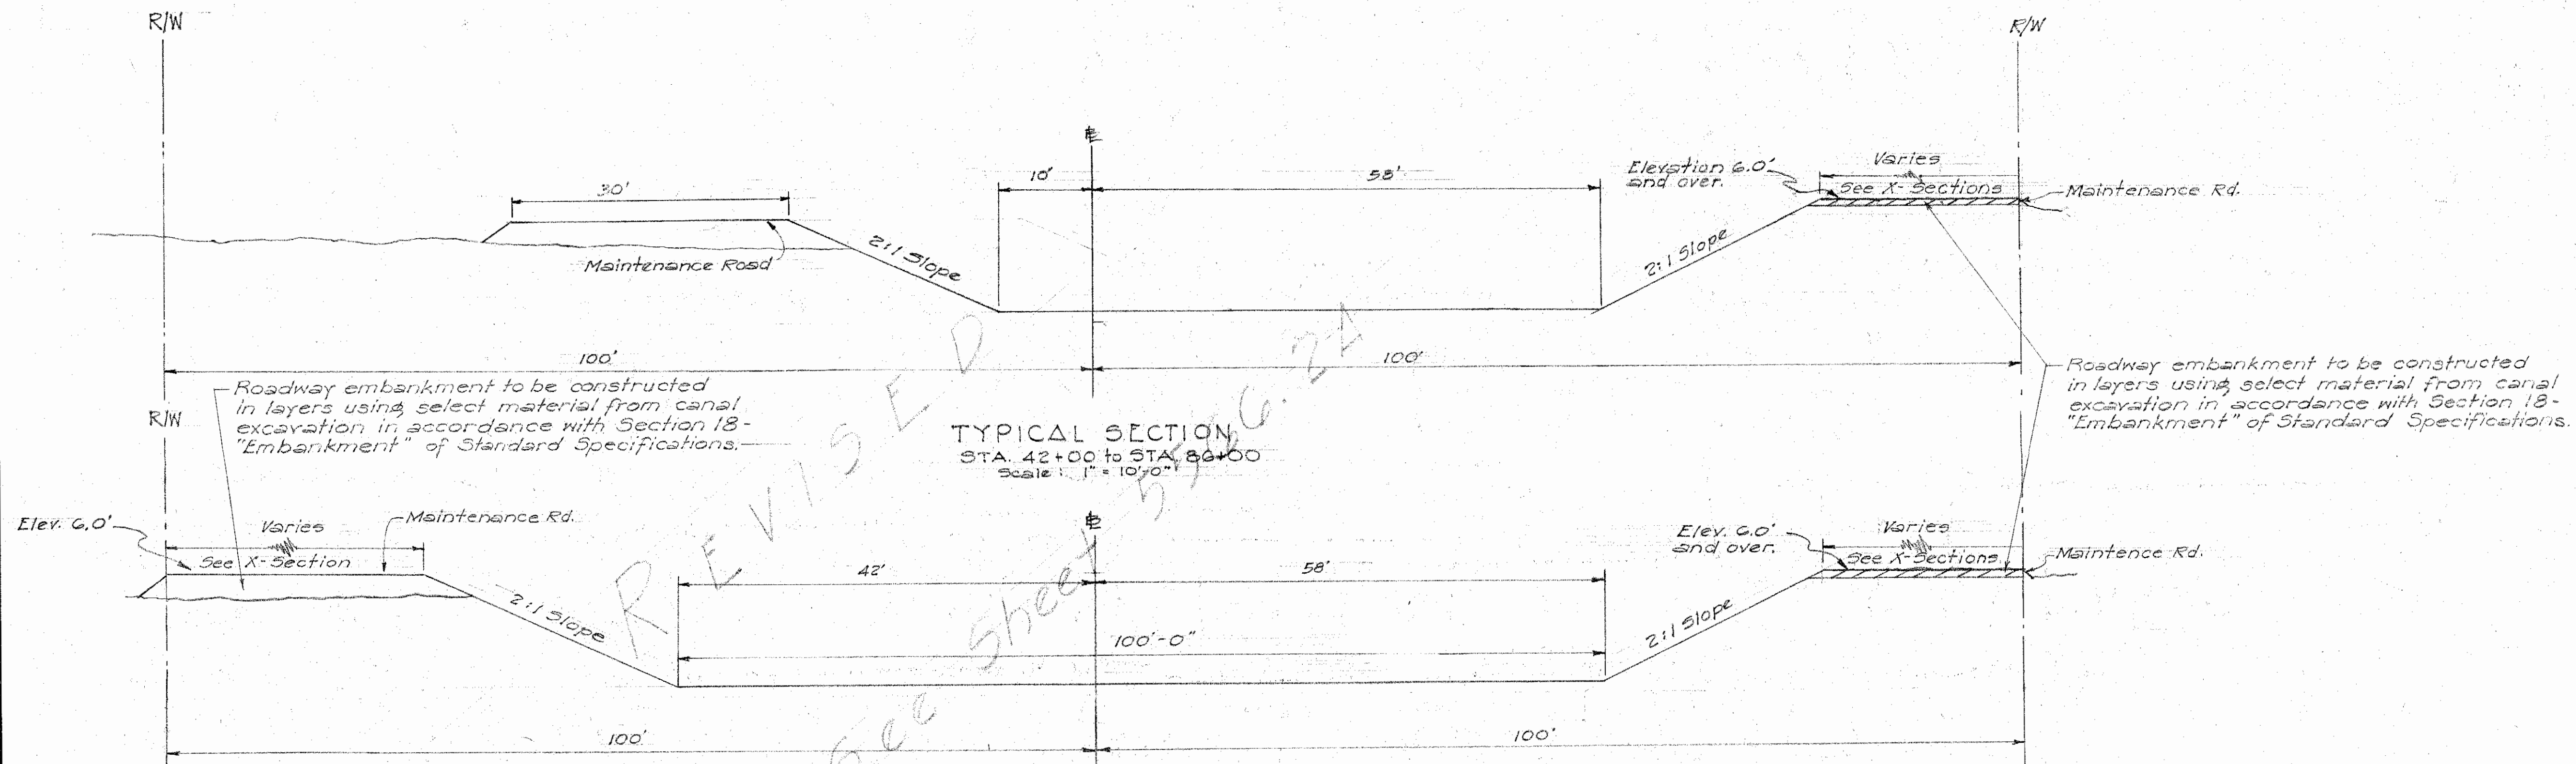

TYPICAL SECTION
STA. 42+00 to STA. 80+00
Scale: 1" = 10'-0"

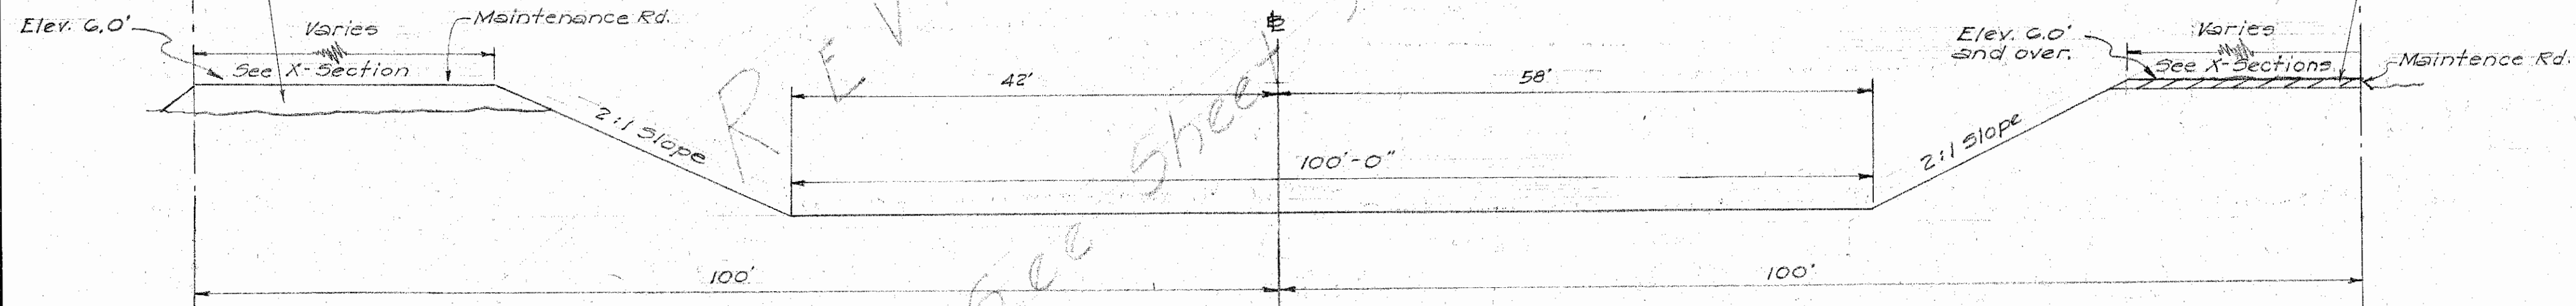

TYPICAL SECTION
STA. 5+00 to STA. 40+00
Scale: 1" = 10'-0"

STA. 3+00 to 5+00 - Canal 100' at bottom without maintenance road.
STA. 40+00 to 42+00 - Canal Transition 100' to 68' wide at bottom.
STA. 42+00 to 44+00 - Canal Transition
STA. 44+00 to 51+00 -


TERRITORIAL HIGHWAY DEPARTMENT
TERRITORY OF HAWAII
LOCATION PLAN
TYPICAL SECTION
AND
DETAILS
Scale: As shown Sept. 1951
SHEET No. OF SHEETS

5566.2


SURVEY PLOTTED BY	DATE
DESIGNED BY	
DRAWN BY	
CHECKED BY	
NOTE BOOK	
NO.	

FED. ROAD DIST. NO.	STATE	FED. AID PROJ. NO.	FISCAL YEAR	SHEET NO.	TOTAL SHEETS
---------------------	-------	--------------------	-------------	-----------	--------------

Rev. Nov. 10, 1951
Rev. Dec. 10, 1951

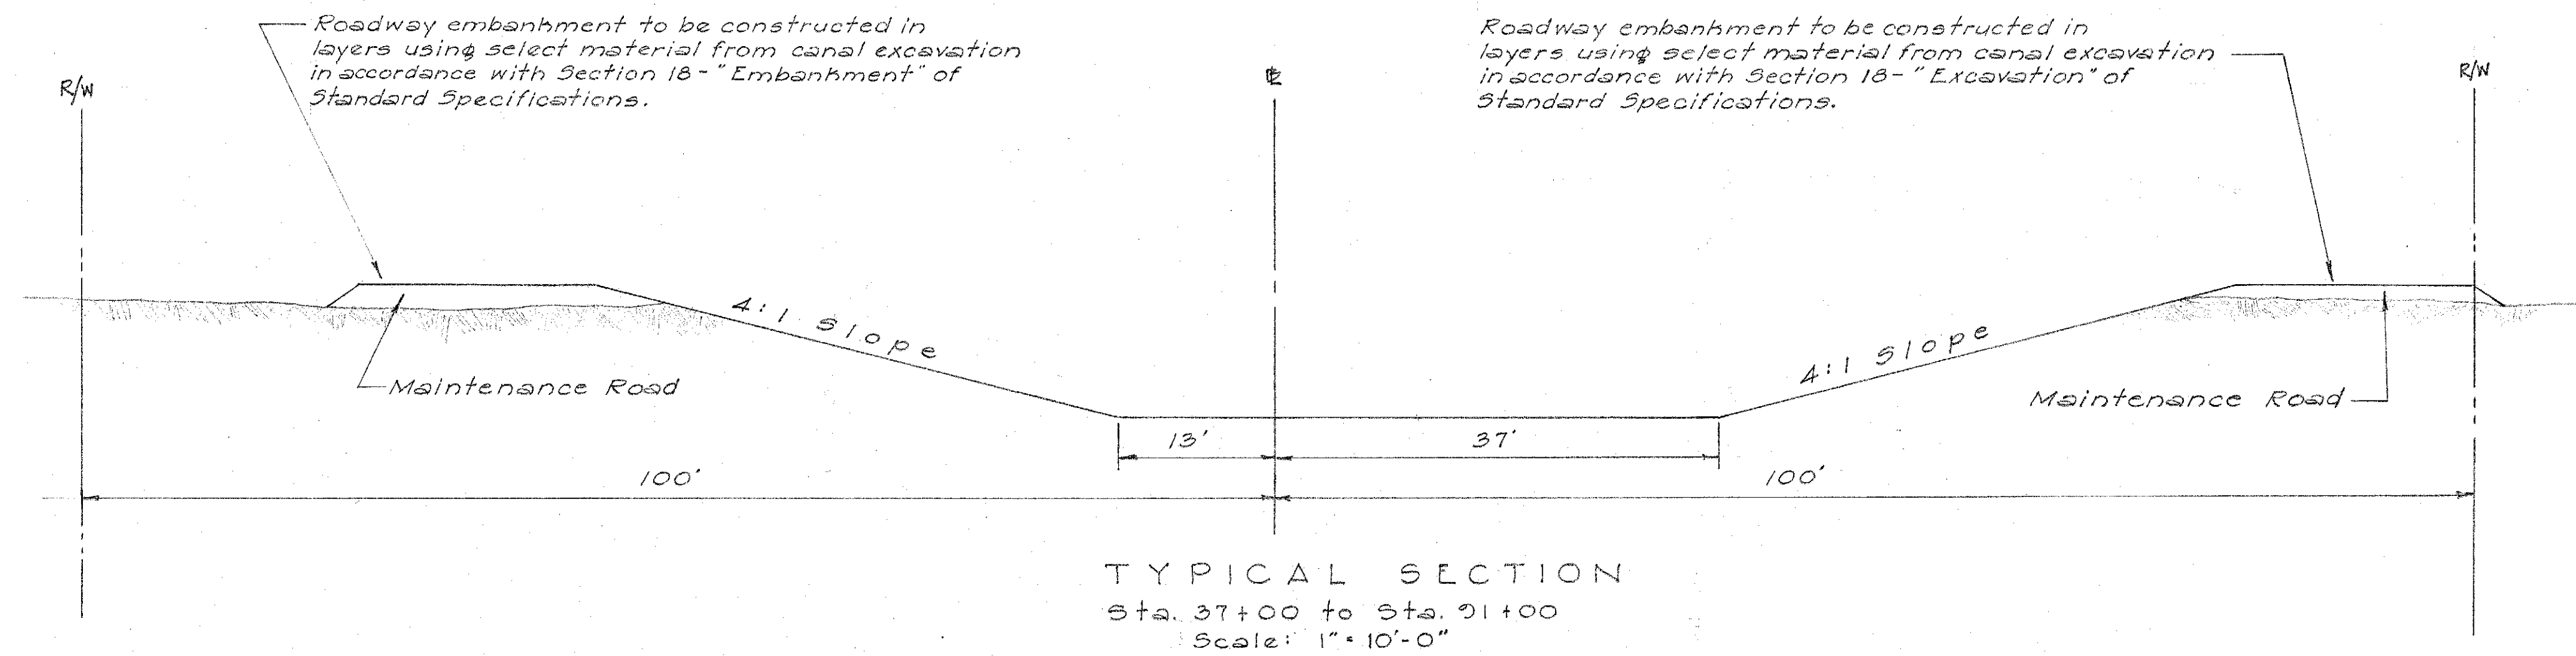


Note: From Sta. 32+00 to Sta. 37+00 left the canal bottom transitions from 38' left of $\mathcal{C}$ to 13' left of $\mathcal{C}$.

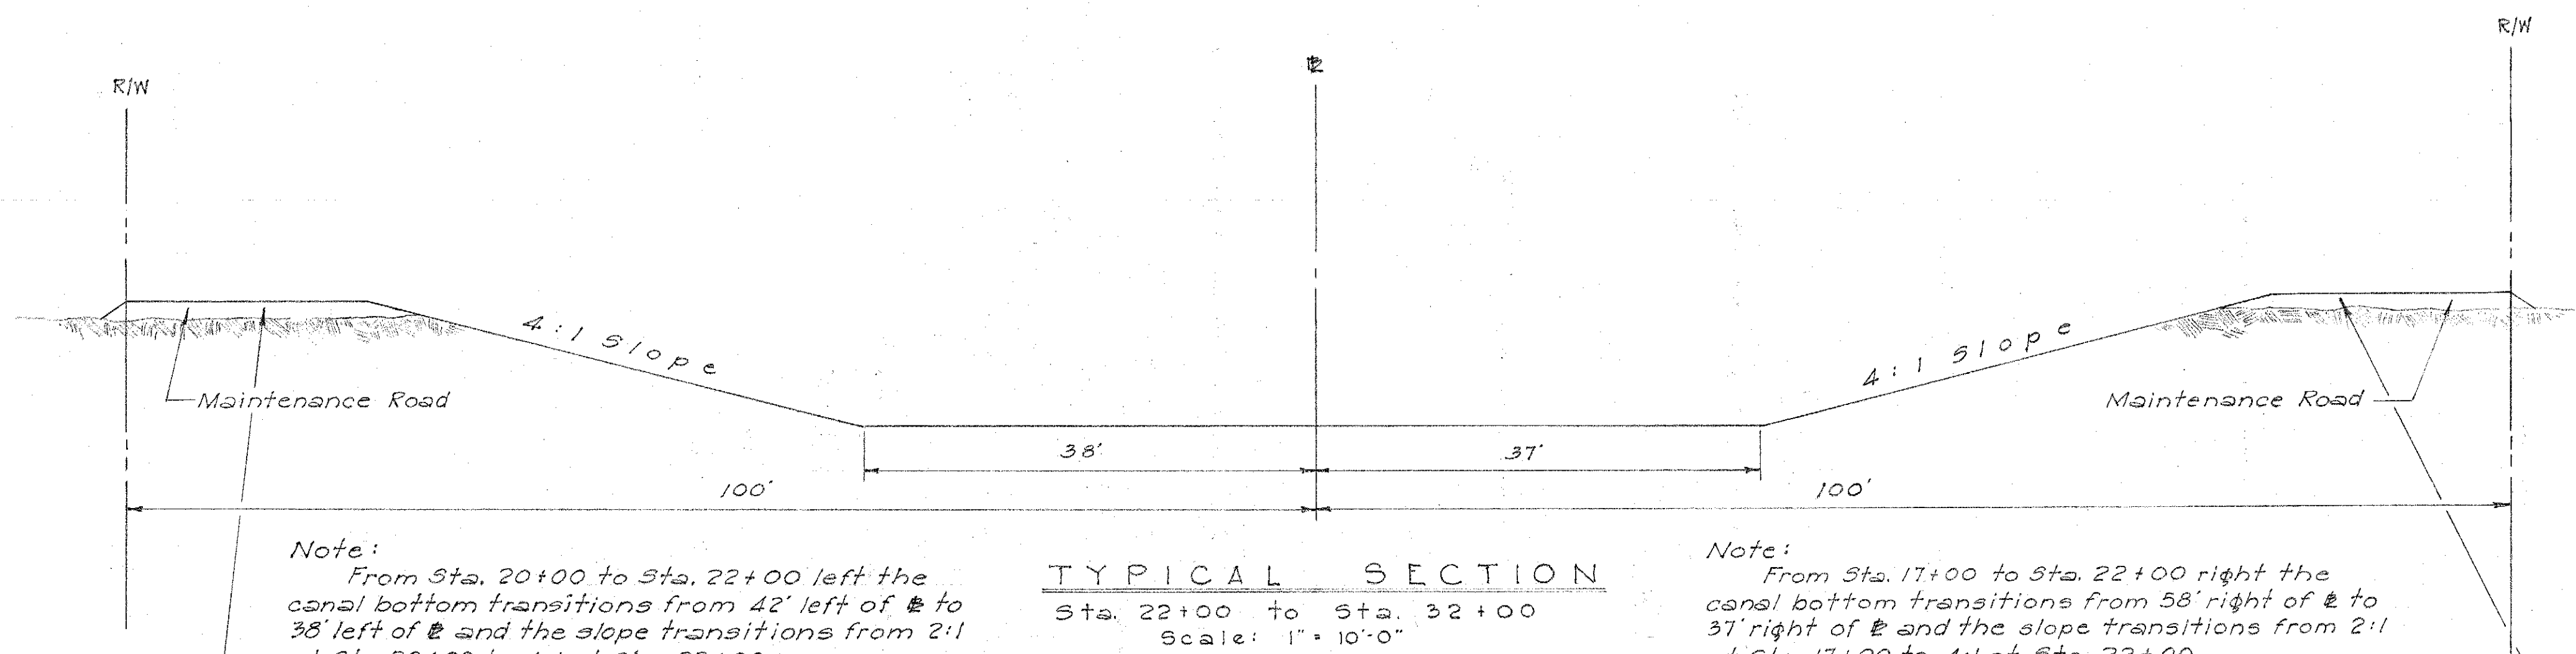

Note: From Sta. 20+00 to Sta. 22+00 left the canal bottom transitions from 42' left of $\mathcal{C}$ to 38' left of $\mathcal{C}$ and the slope transitions from 2:1 at Sta. 20+00 to 4:1 at Sta. 22+00.

Note: From Sta. 17+00 to Sta. 22+00 right the canal bottom transitions from 58' right of $\mathcal{C}$ to 37' right of $\mathcal{C}$ and the slope transitions from 2:1 at Sta. 17+00 to 4:1 at Sta. 22+00.

Roadway embankment to be constructed in layers using select material from canal excavation in accordance with Section 18-'Embankment' of Standard Specifications.

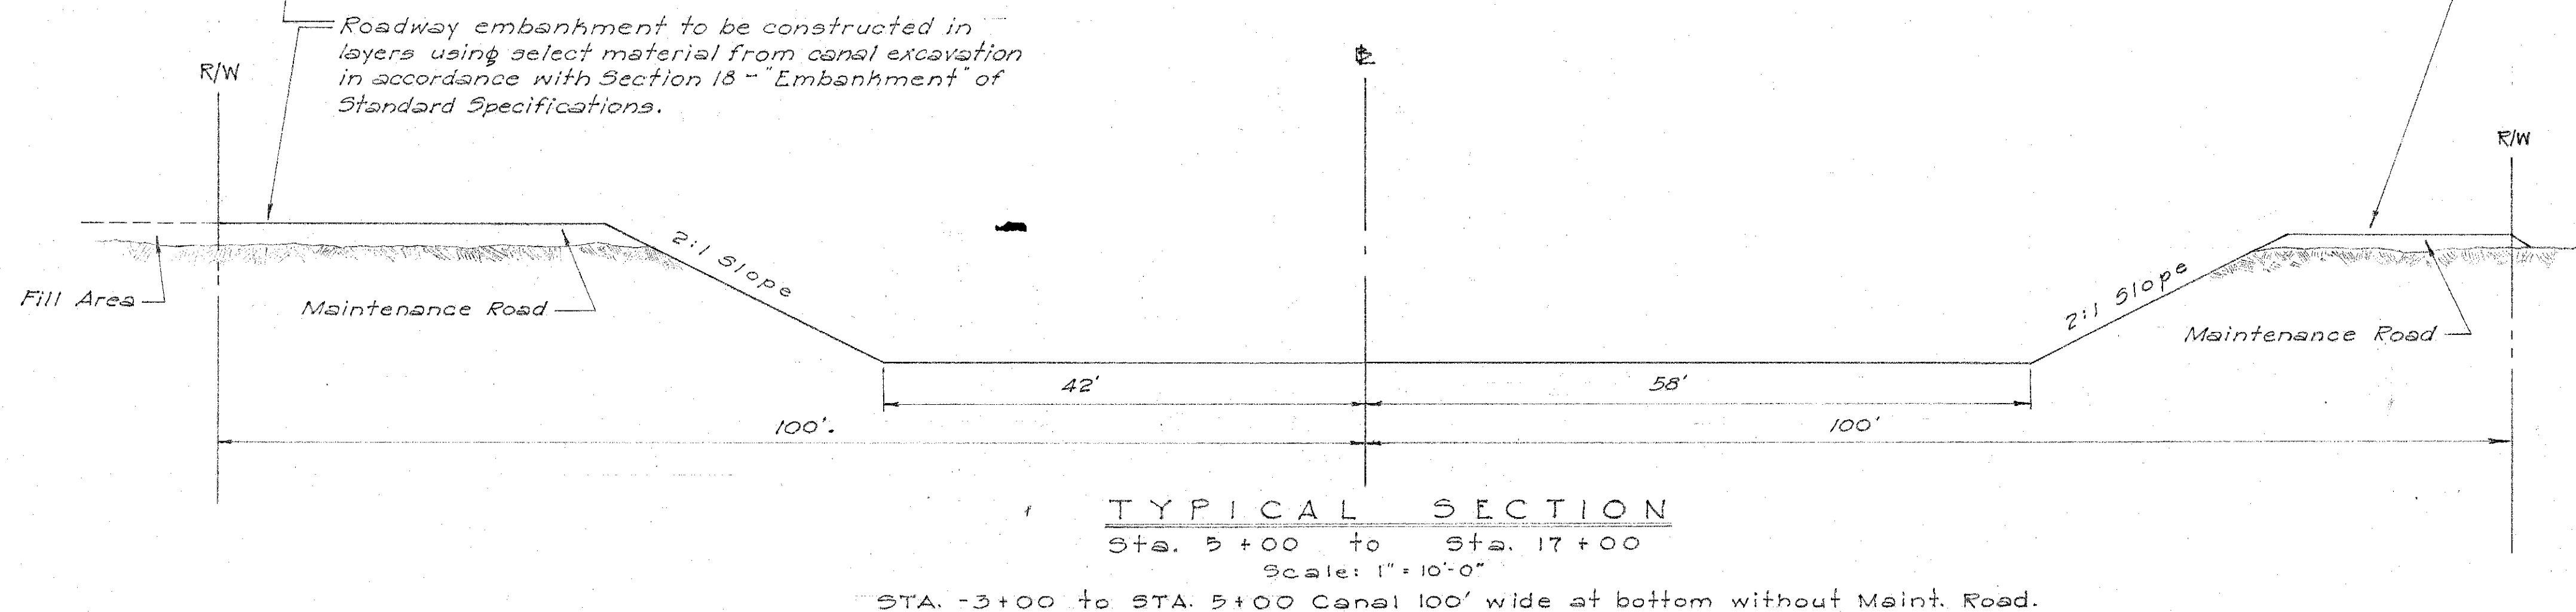

STA. -3+00 to STA. 5+00 Canal 100' wide at bottom without Maint. Road.

DESIGNED BY	DATE
DRAWN BY	
CHECKED BY	
NOTED BY	
ORIGINAL PLAN	
NOTE BOOK	
No.	

TERRITORIAL HIGHWAY DEPARTMENT
TERRITORY OF HAWAII
LOCATION PLAN
TYPICAL SECTIONS
AND
DETAILS
Scale: As Shown Sept. 1951

SHEET No. OF SHEETS

5566.2A