
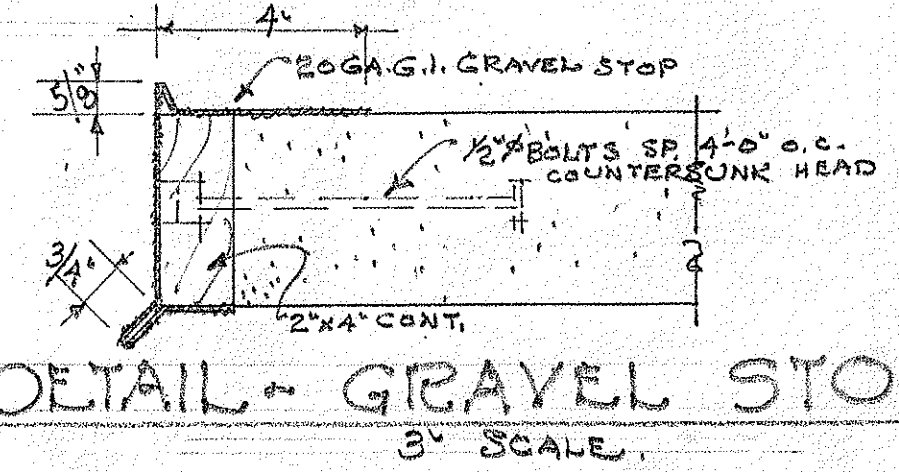
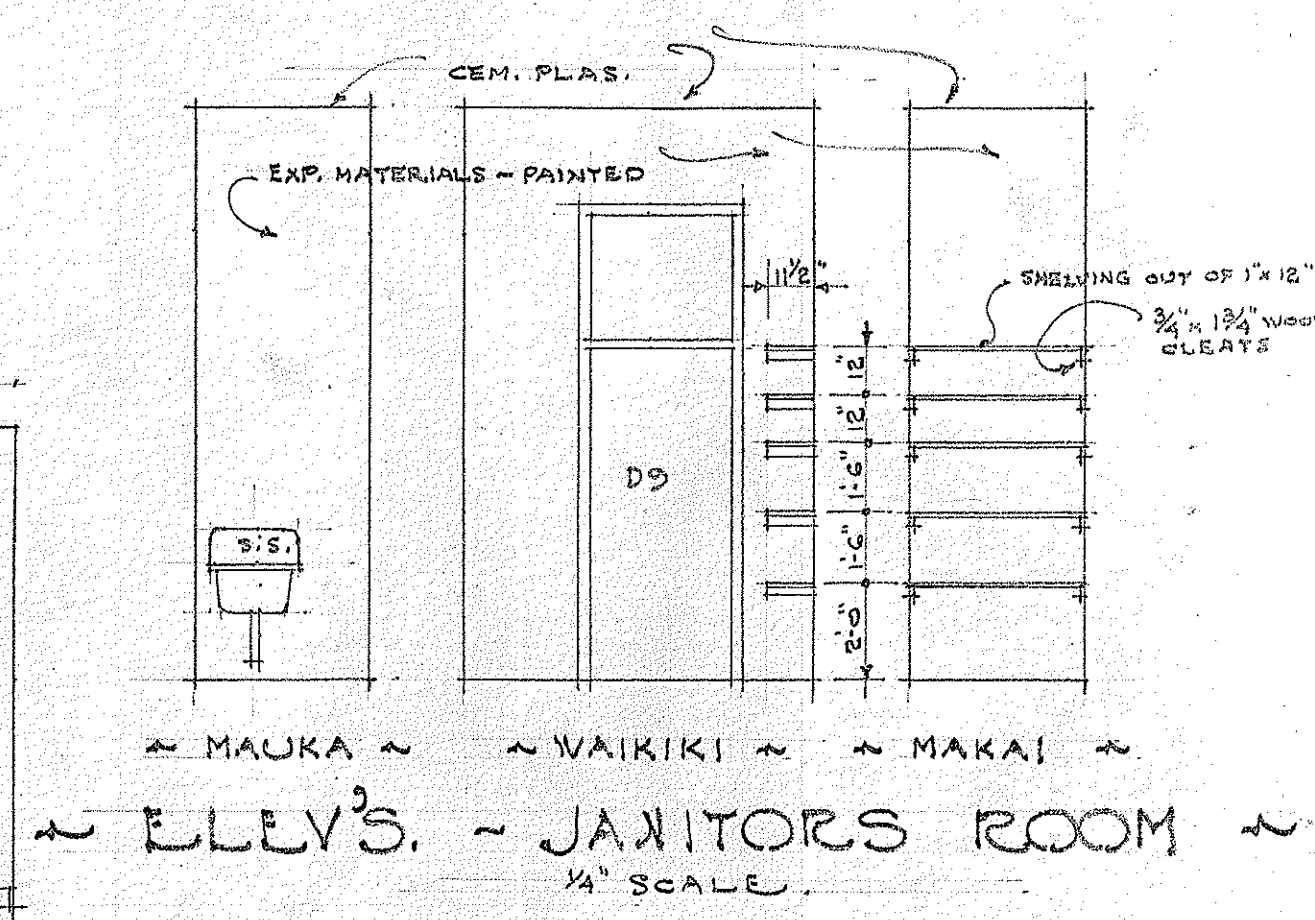
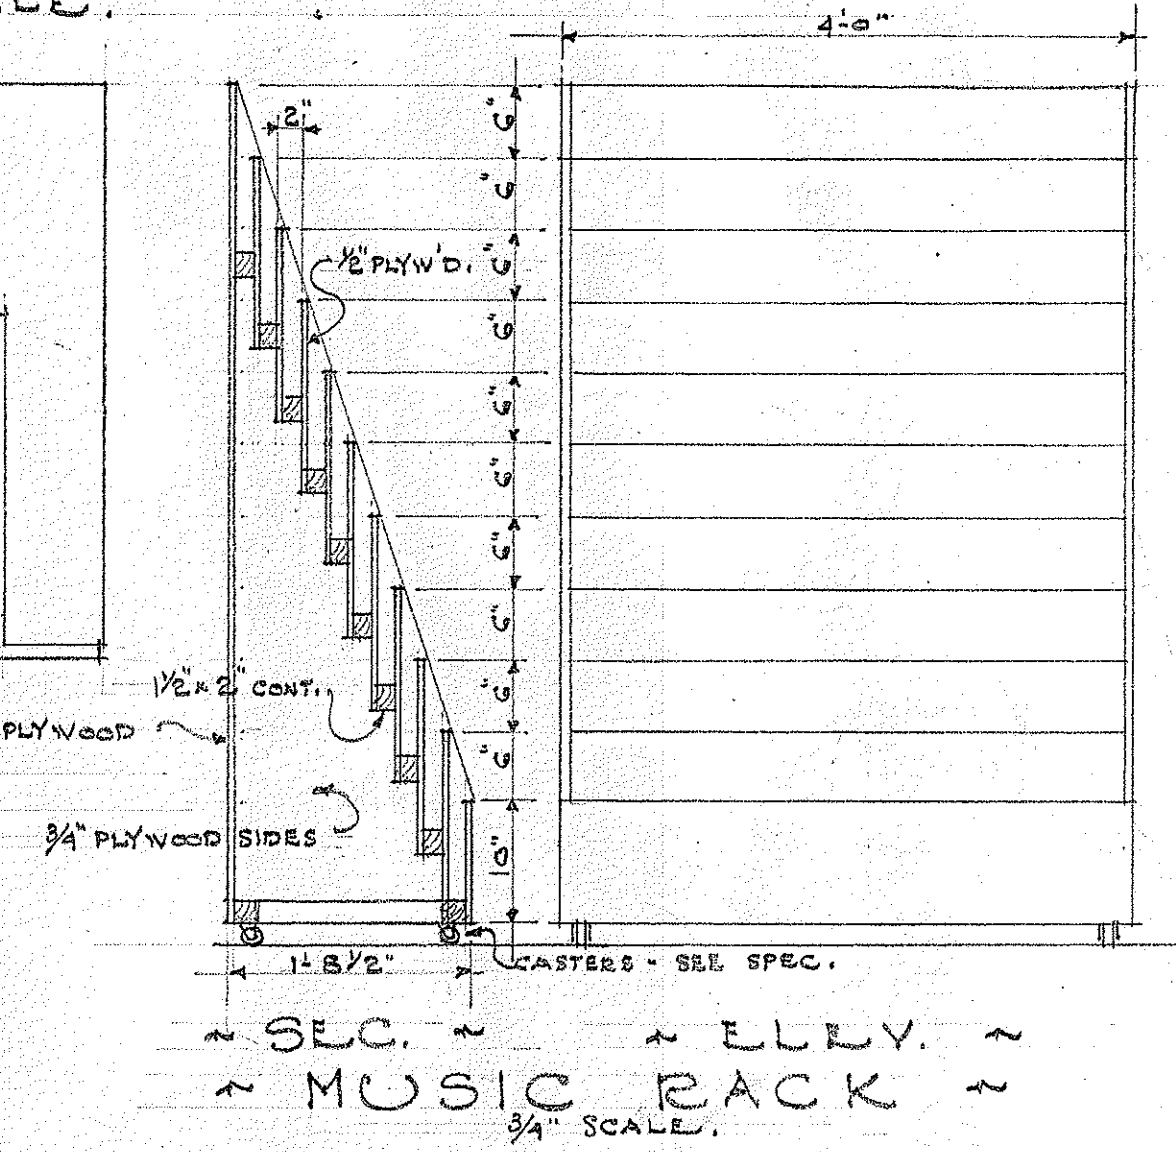
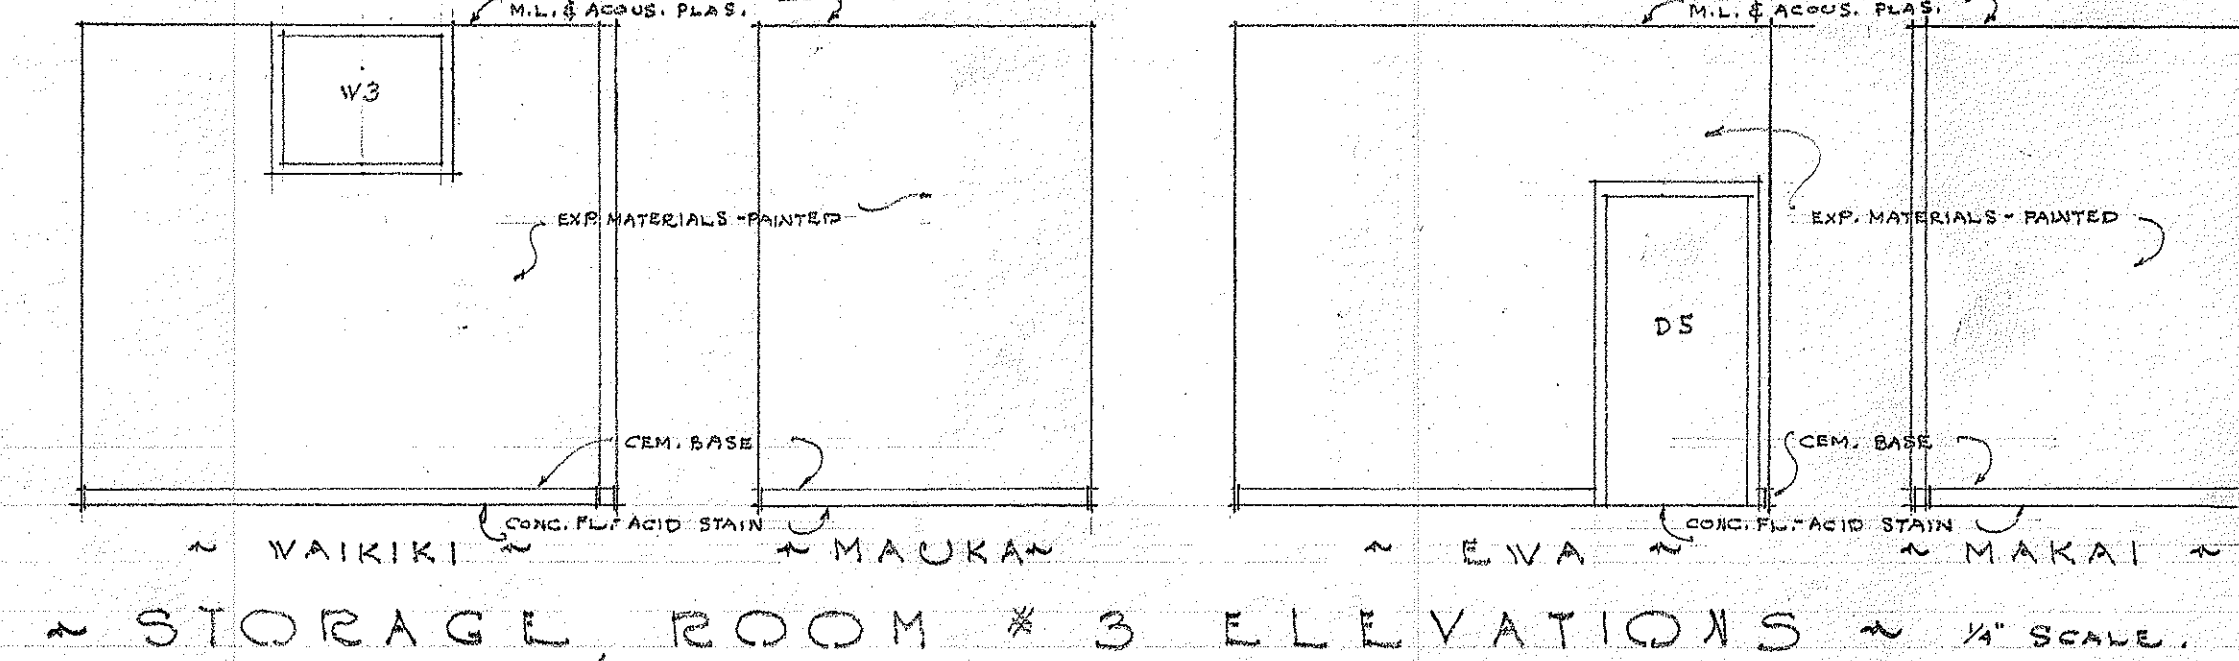
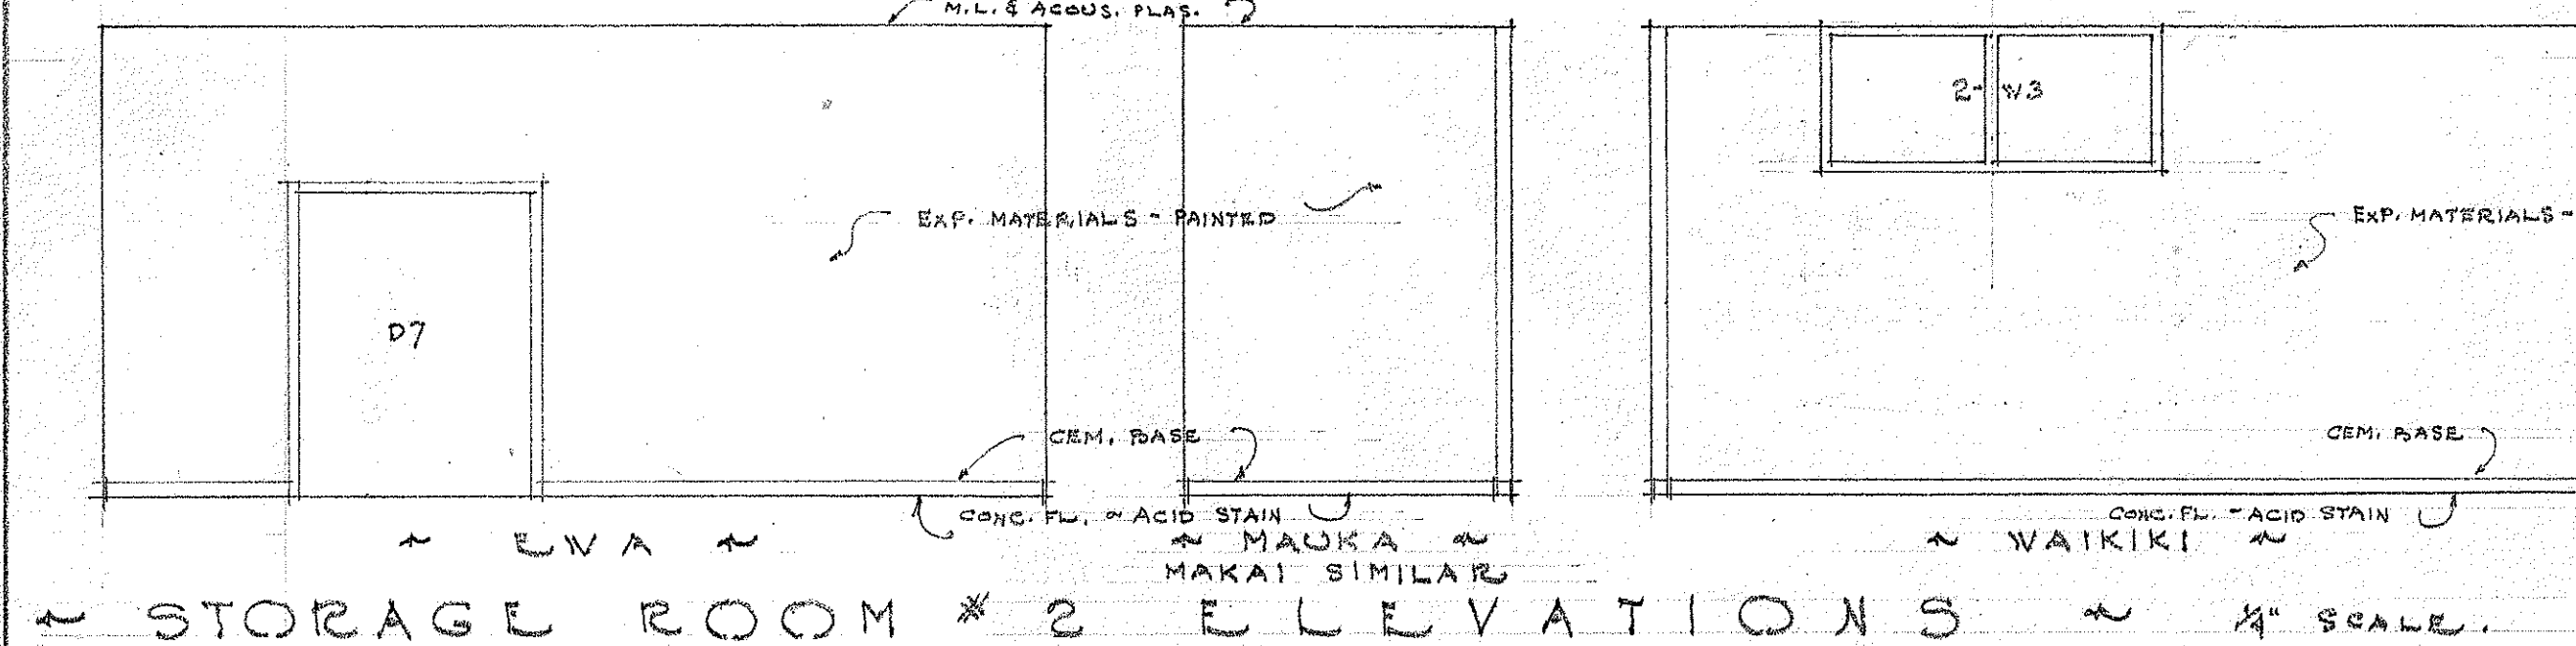
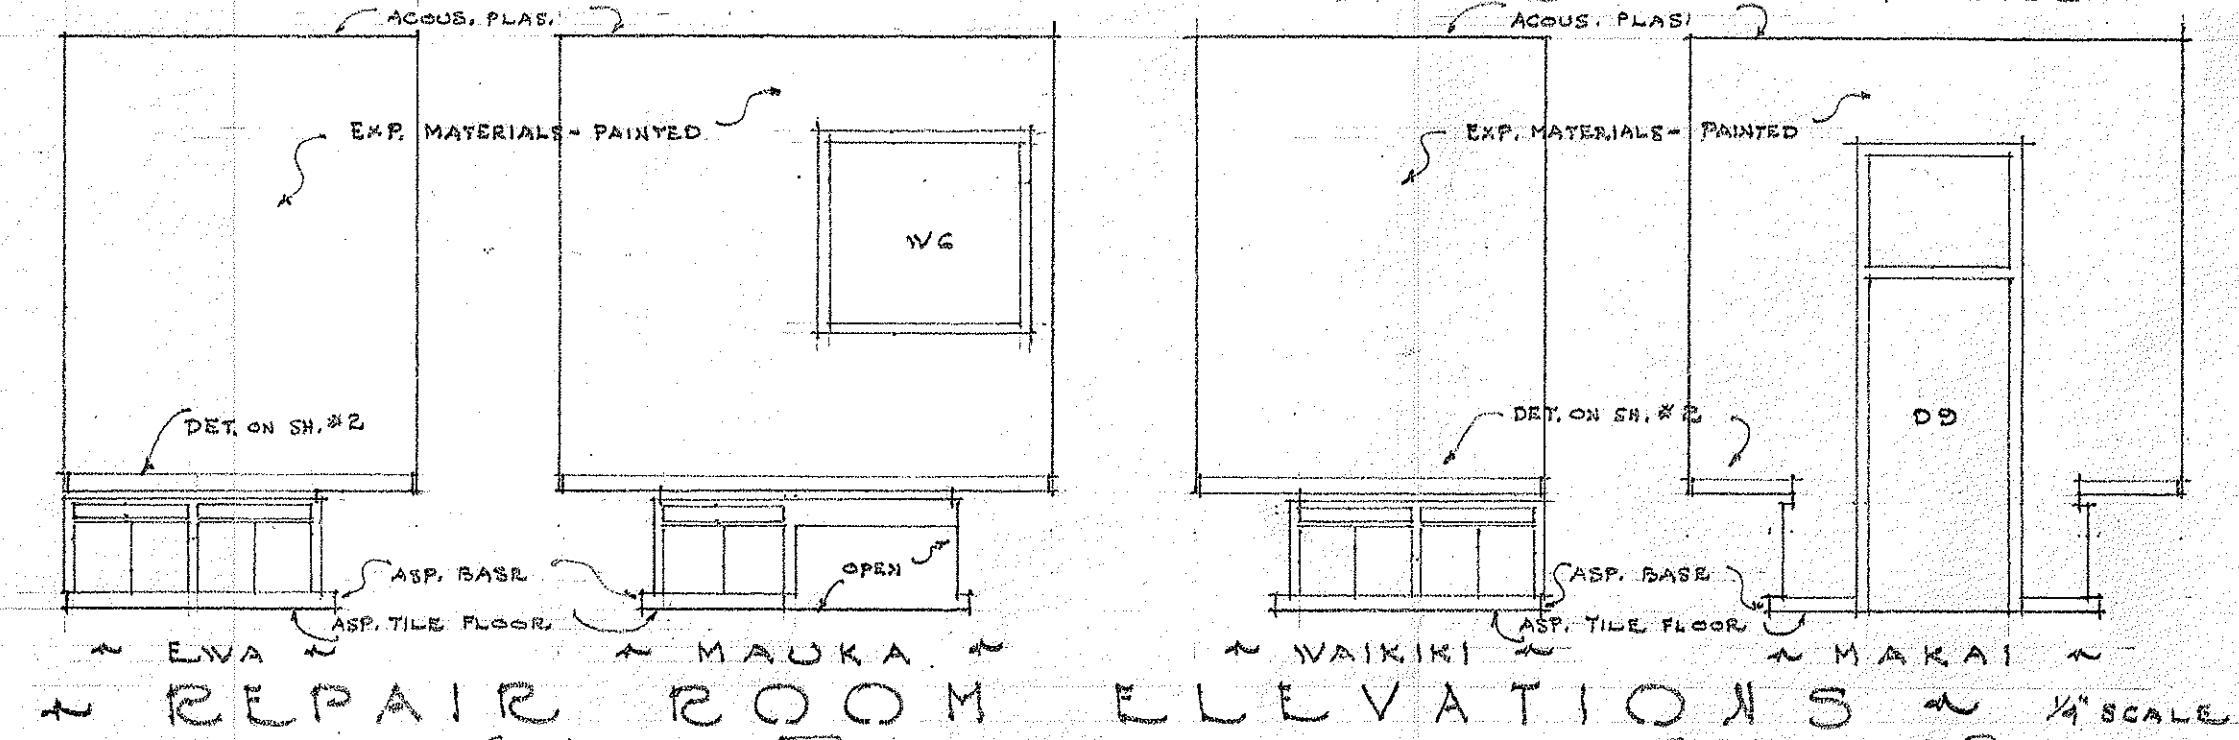
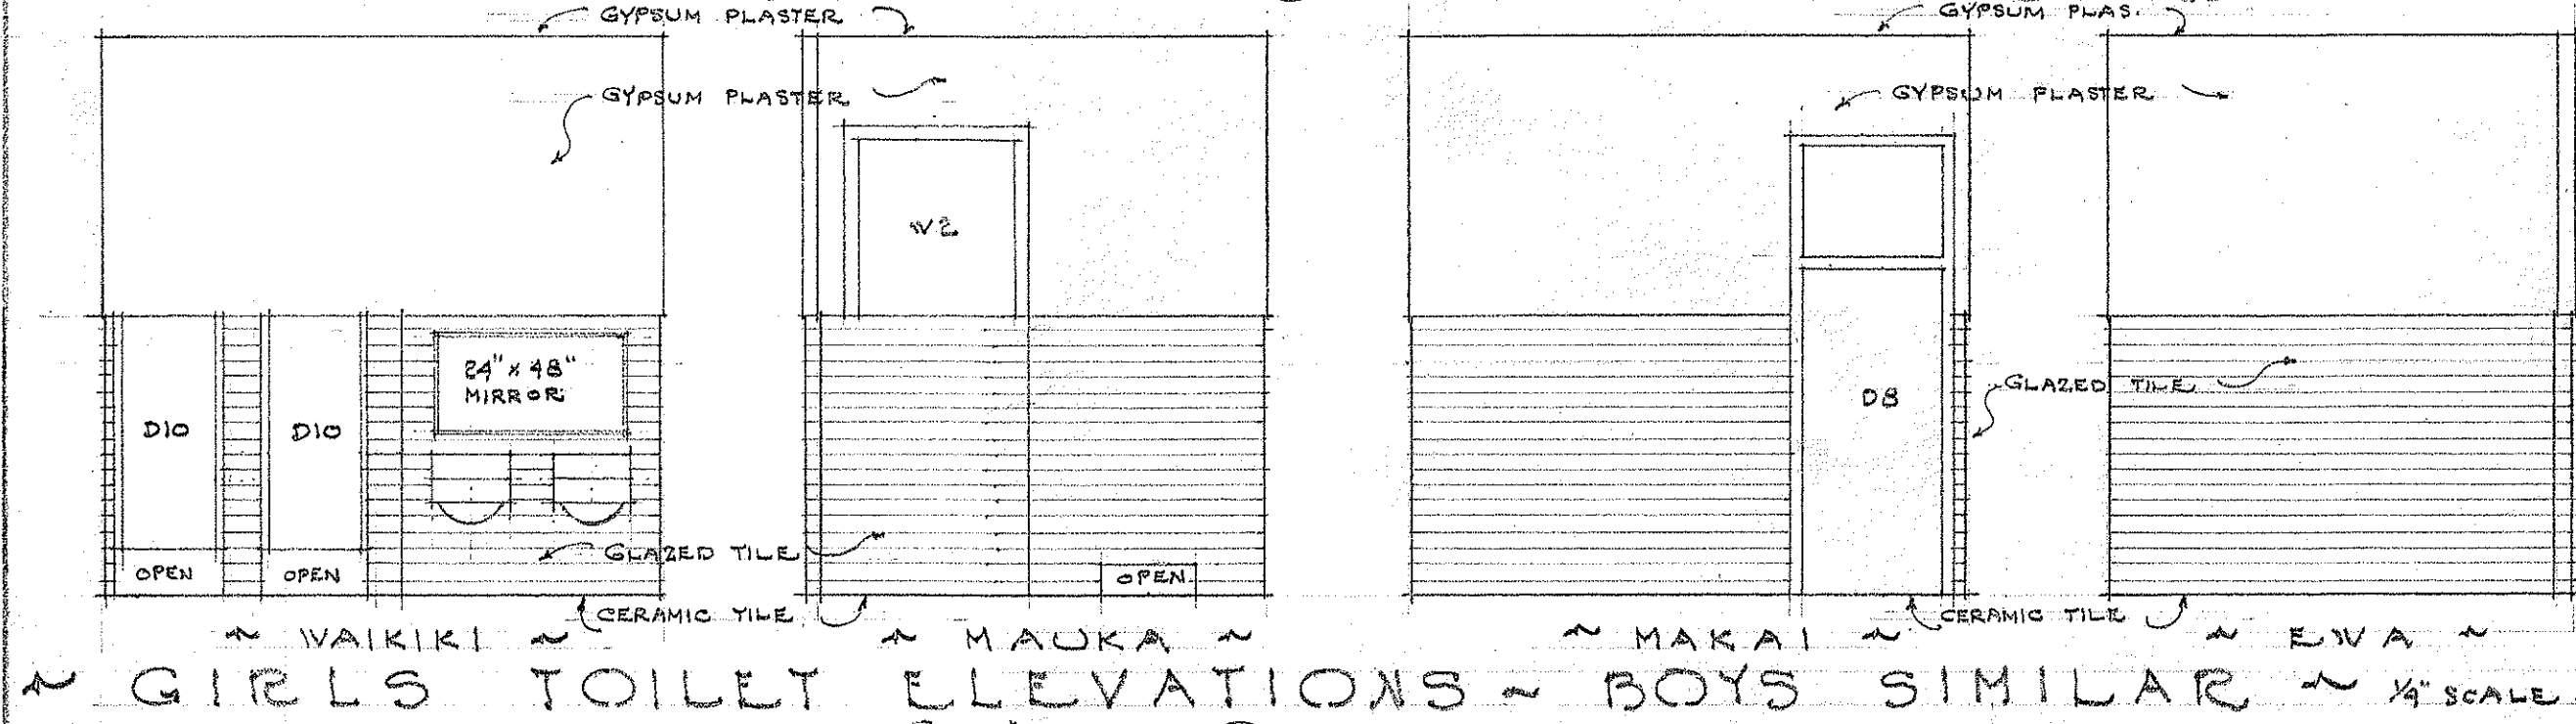
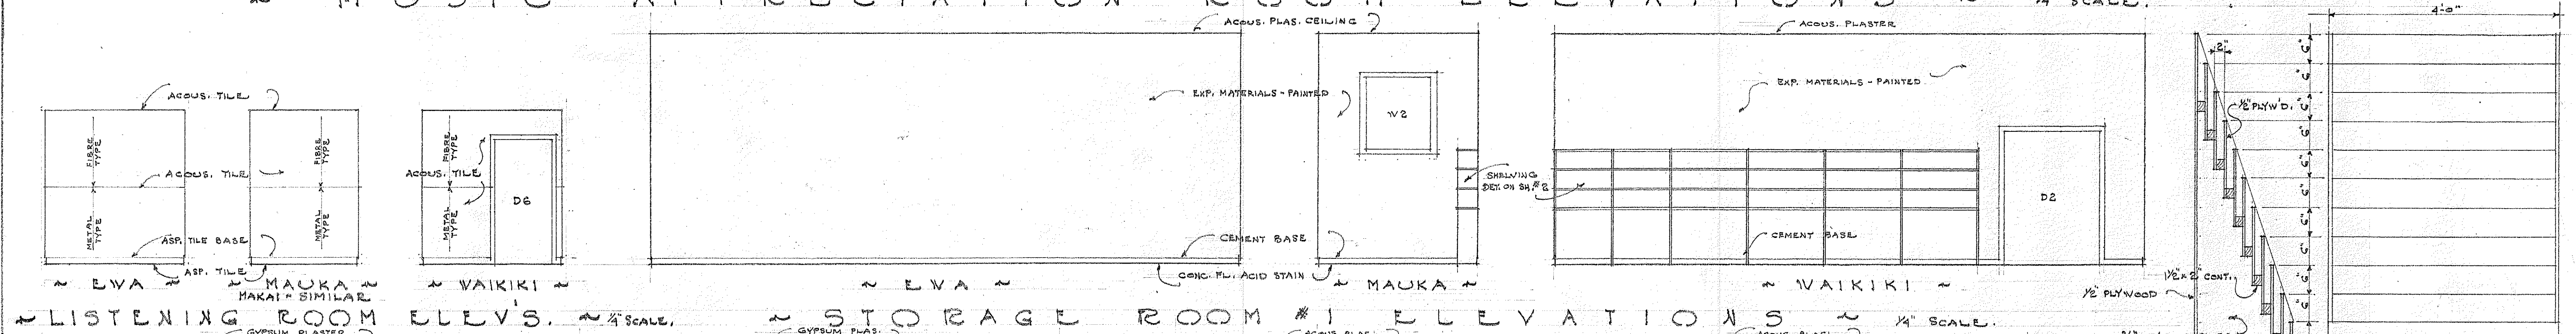
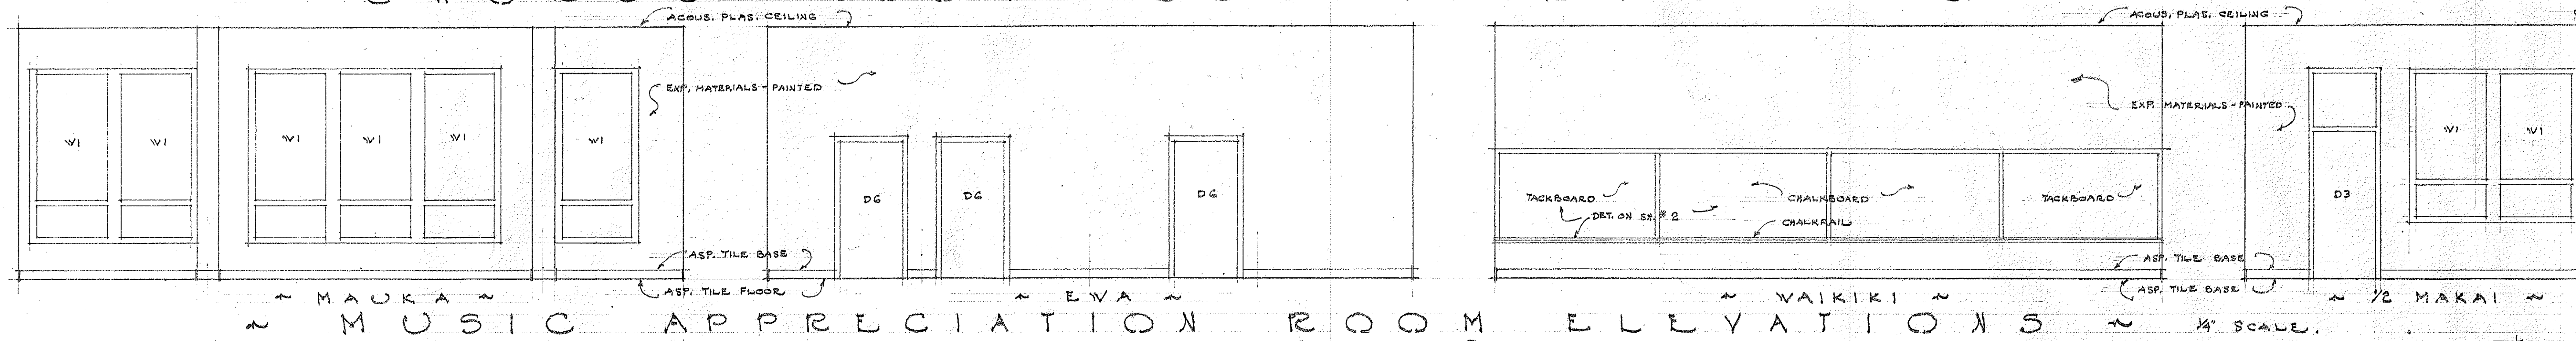


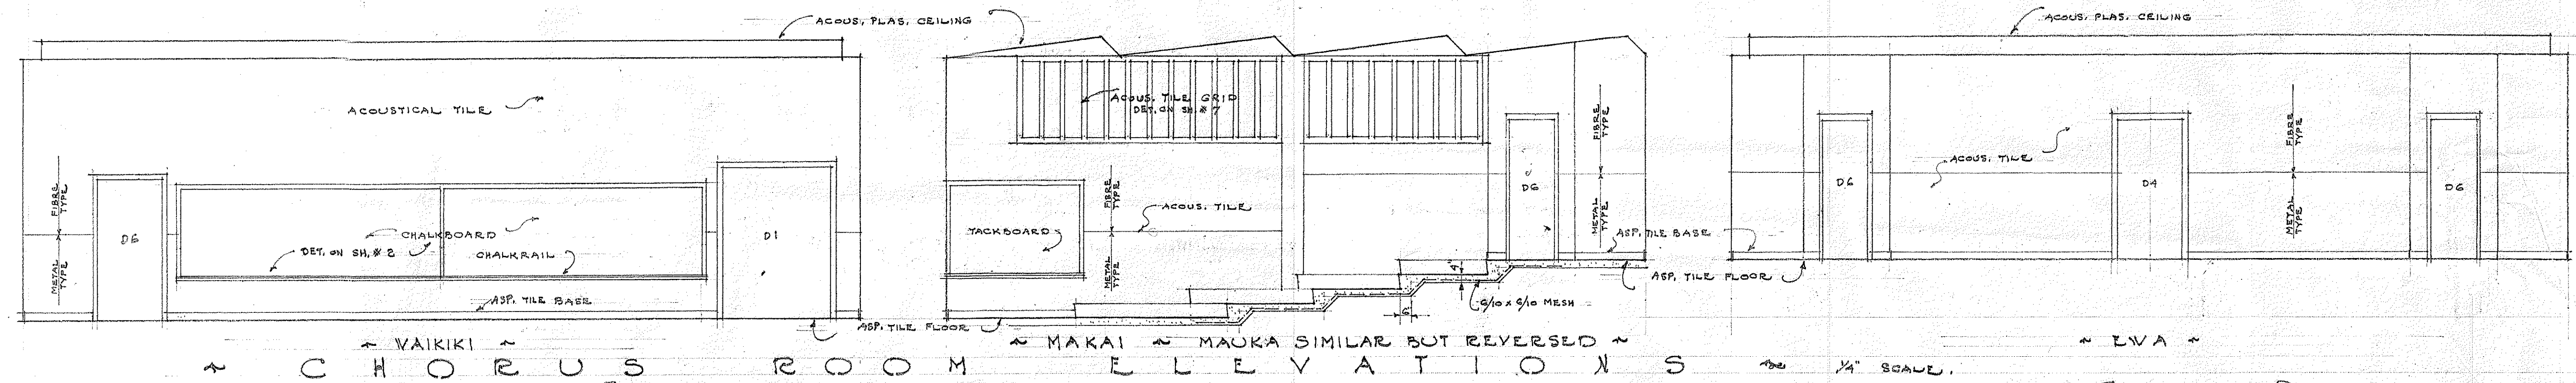

TERRITORIAL HIGHWAY DEPARTMENT	
TERRITORY OF HAWAII	
NEW MUSIC BUILDING	
FOR	
CENTRAL INTERMEDIATE SCHOOL	
PROJECT NO. BU-0614(C),	
HONOLULU T. H.	
AUG. 1957	C.F. VAGNER - ARCHITECT.