

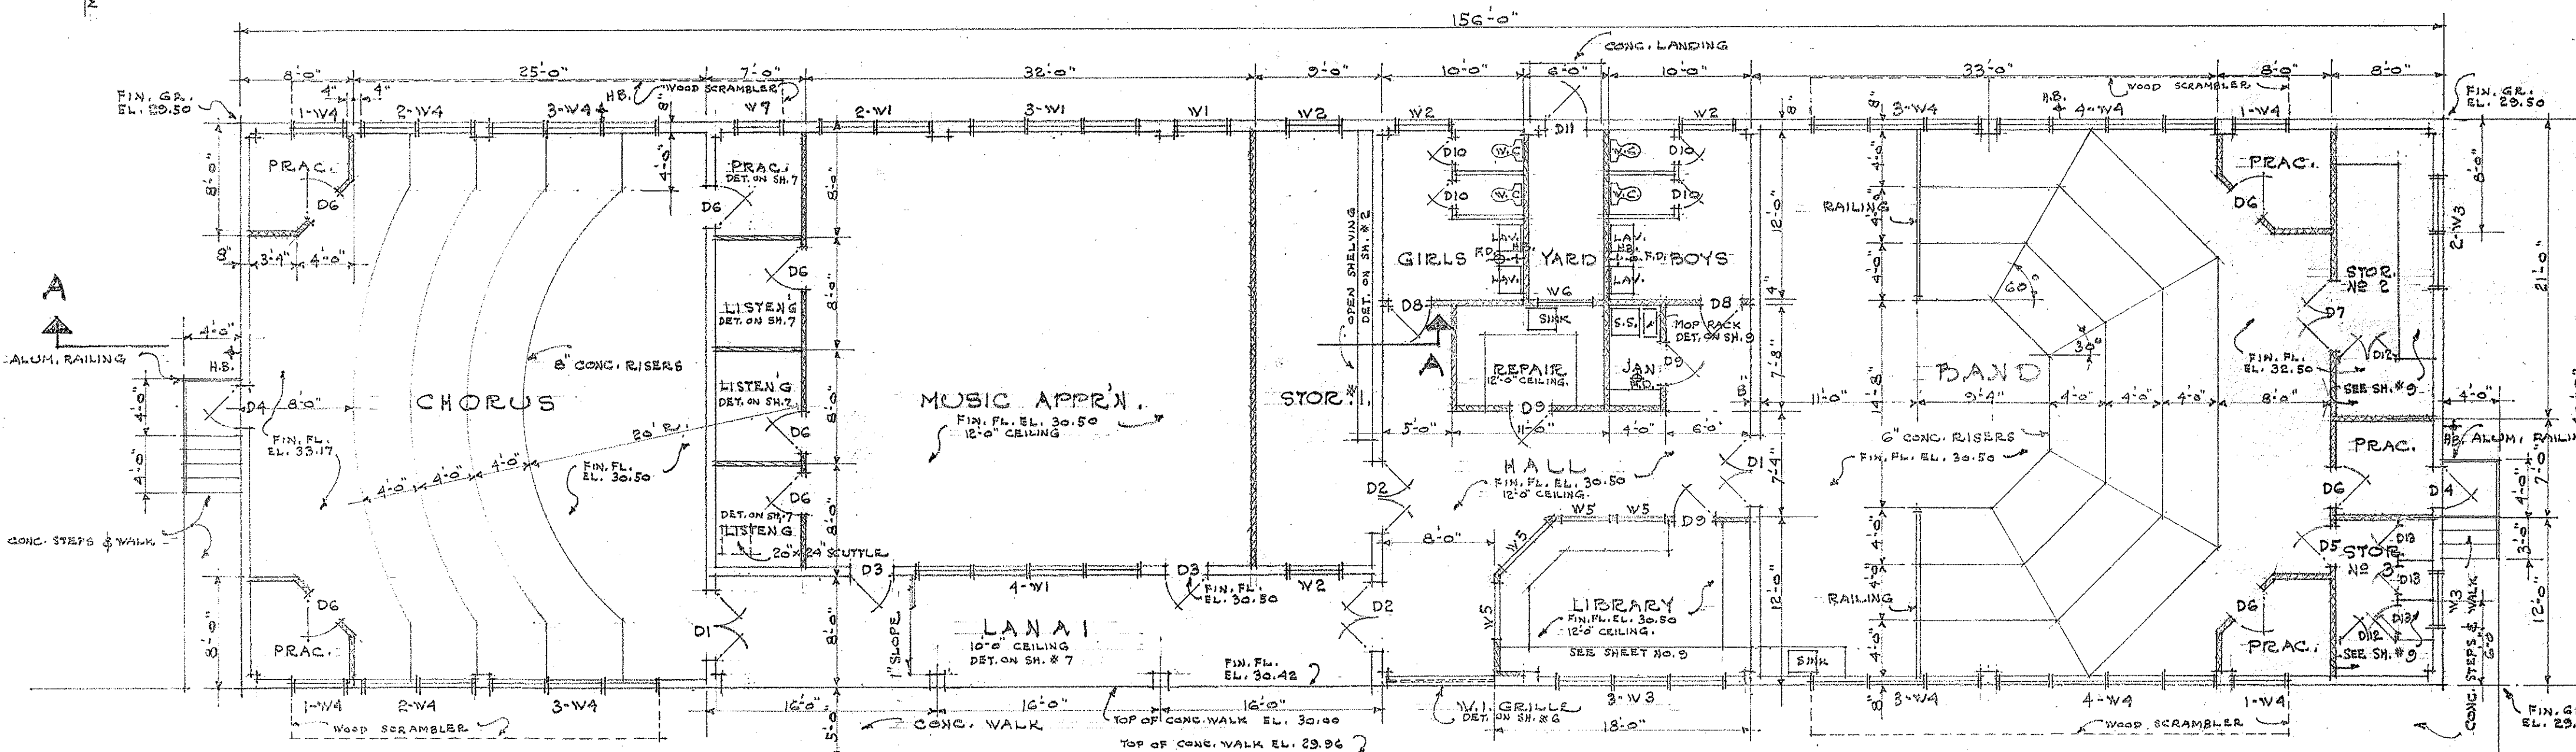


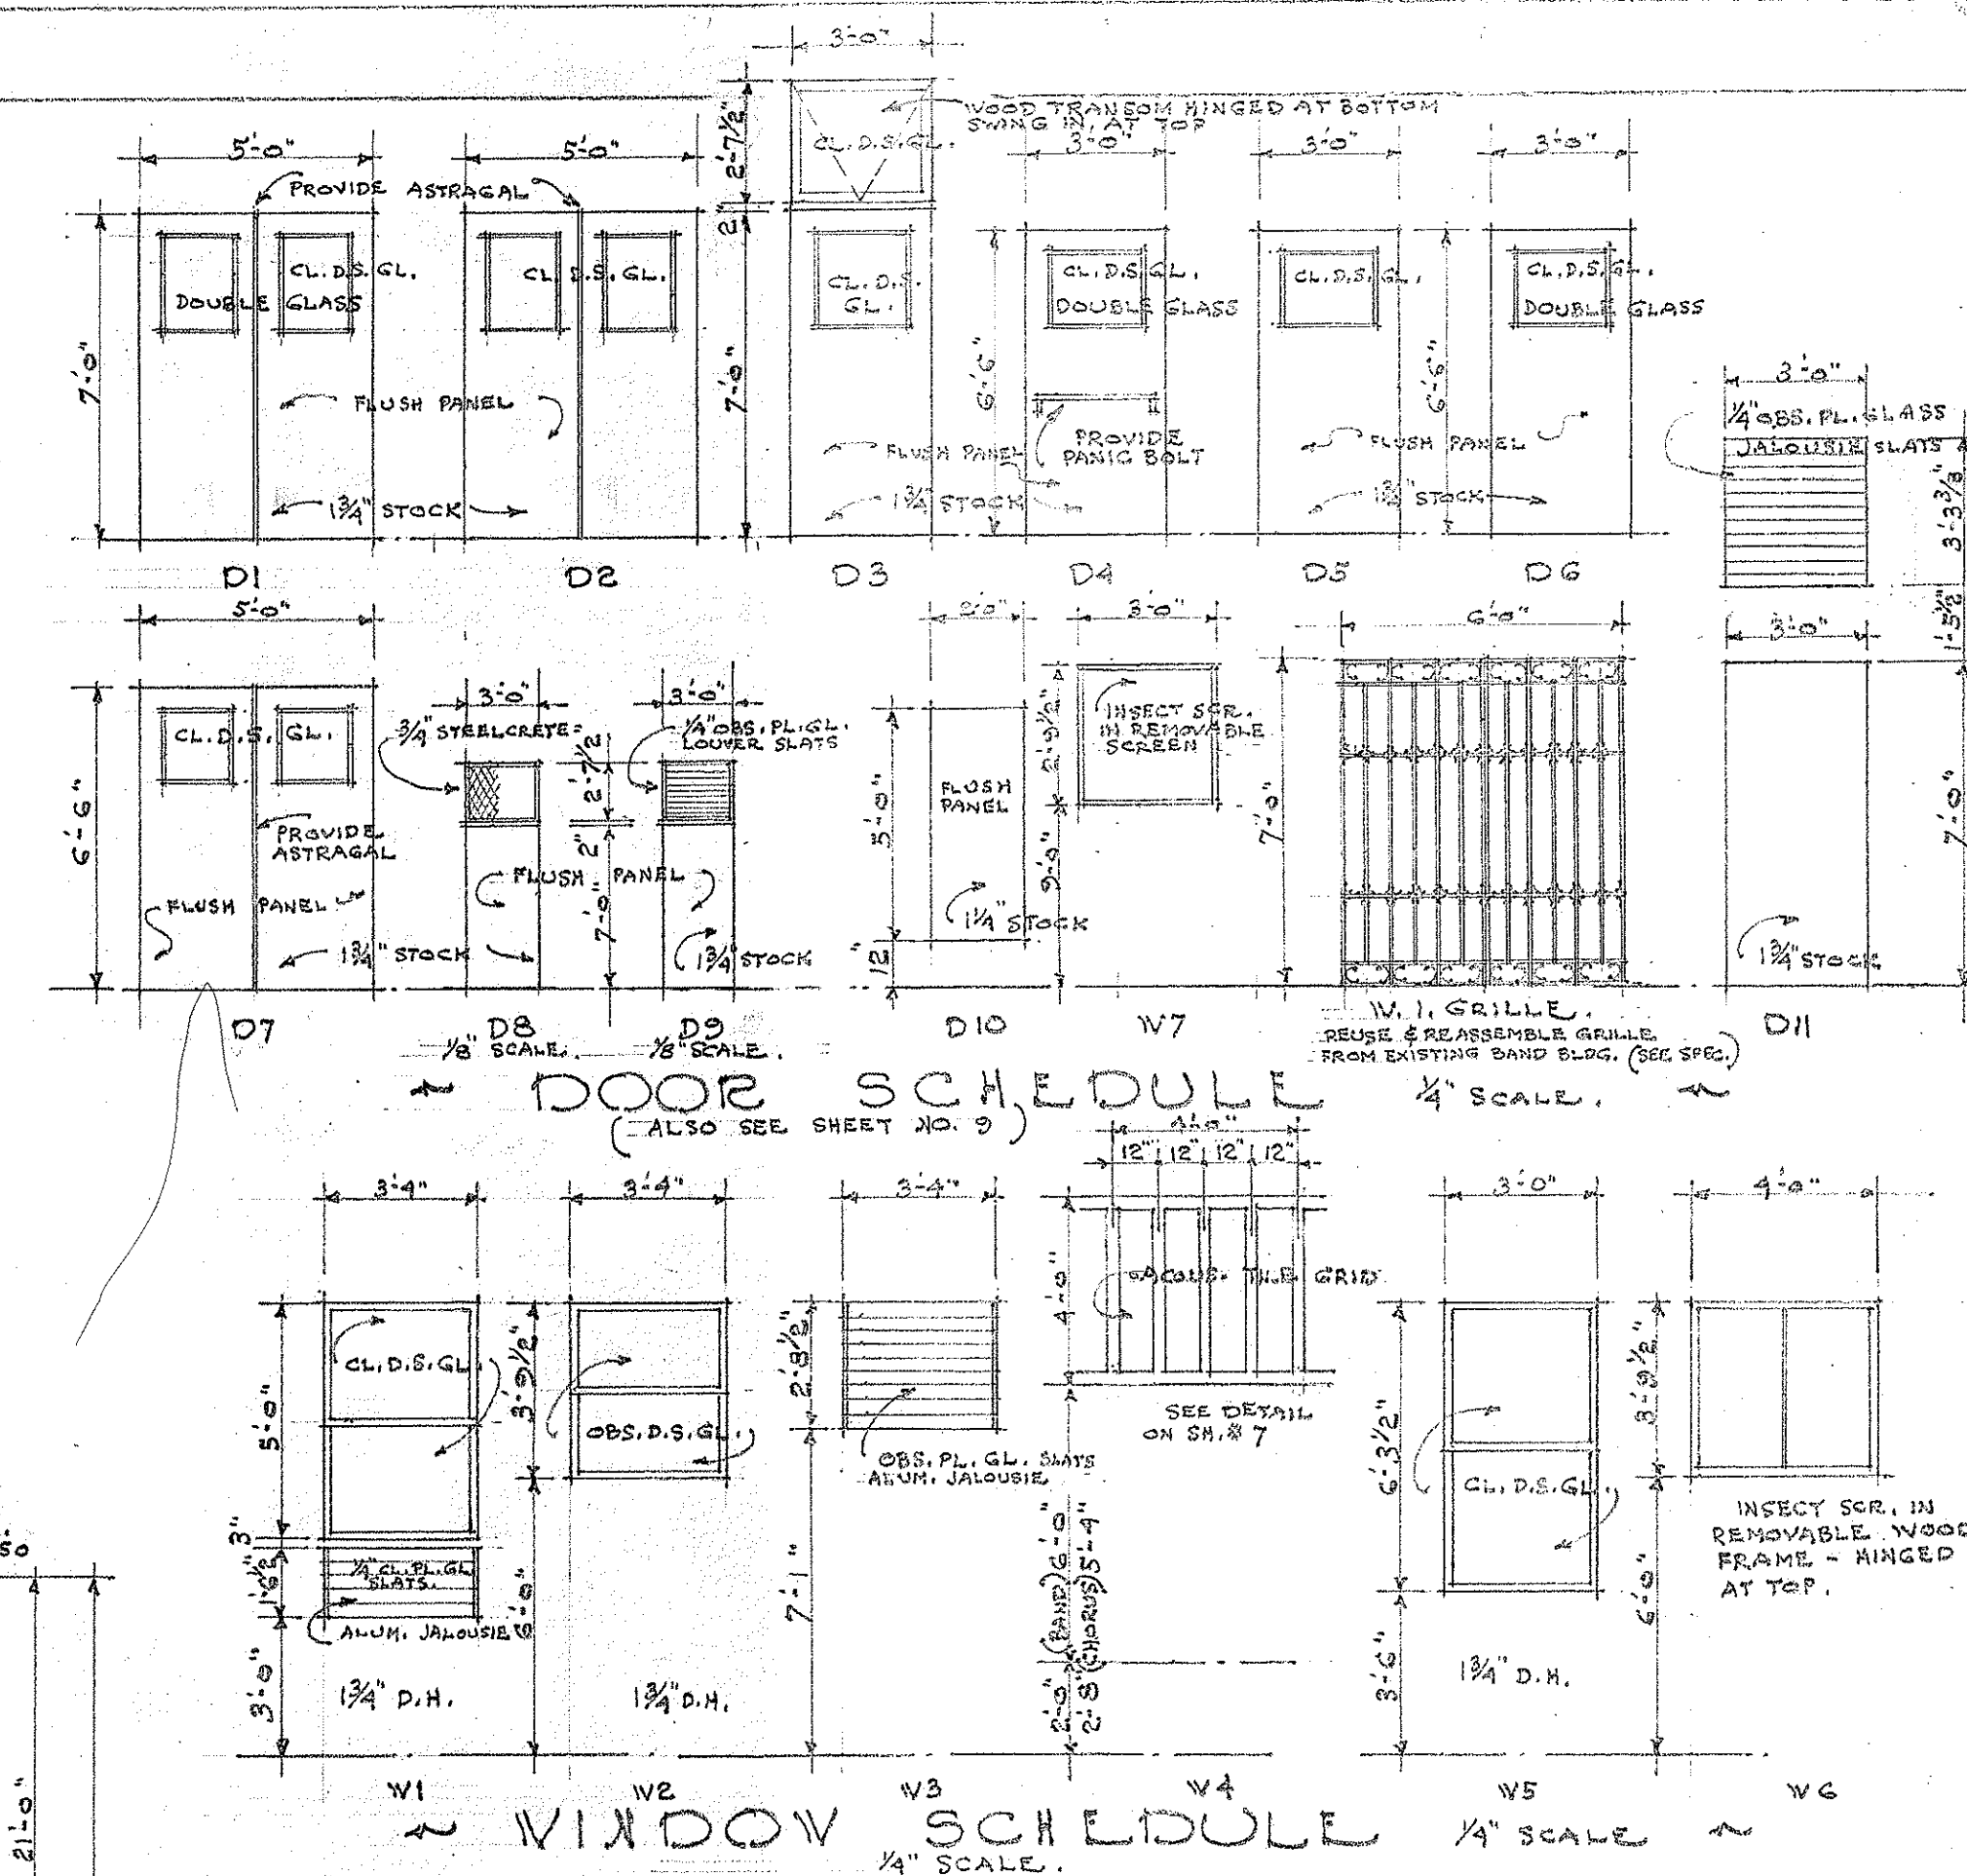

ROOM FINISH SCHEDULE

ROOM	FLOOR	BASE	WAINSCOT	WALL	CEILING	NOTES
BAND	ASP. TILE ON CONC.	ASP. TILE - 4" HIGH		ACOUSTICAL TILE	M.L. & ACOUS. PLAS.	NONE
CHORUS	"	"		"	"	"
MUSIC APP'N	ASP. TILE ON CONC.	ASP. TILE - 4" HIGH		EXP. MATERIALS - PAINTED	"	"
PRACTICE	"	"	"	ACOUSTICAL TILE ON WOOD FLOORING	ACOUS. TILE ON WOOD FLOORING	SEE DETAILS
LISTENING	"	"	"	"	ACOUS. TILE ON WOOD FLOORING	"
LIBRARY	ASP. TILE ON CONC.	ASP. TILE - 4" HIGH		EXP. MATERIALS - PAINTED	M.L. & ACOUS. PLAS.	NONE
HALL & REPAIR	"	"	"	"	"	"
JANITOR & YARD	CONC. FL. - ACID STAIN	NONE		EXP. MATERIAL - PAINTED	M.L. & CEM. PLASTER	"
ALL STORAGE RM'S	"	CEM. BASE - 4" HIGH		"	M.L. & ACOUS. PLASTER	"
BOYS & GIRLS TOILETS	CERAMIC TILE ON CONC.	CERAMIC TILE - 4" HIGH	GLAZED TILE 6" HIGH	1/2 GYP. PLAS. - PAINTED	M.L. & GYP. PLAS.	"
LANAI	CEM. FIN. ON CONC.	NONE	NONE	EXP. MATERIALS - PAINTED	M.L. & CEM. PLAS.	"

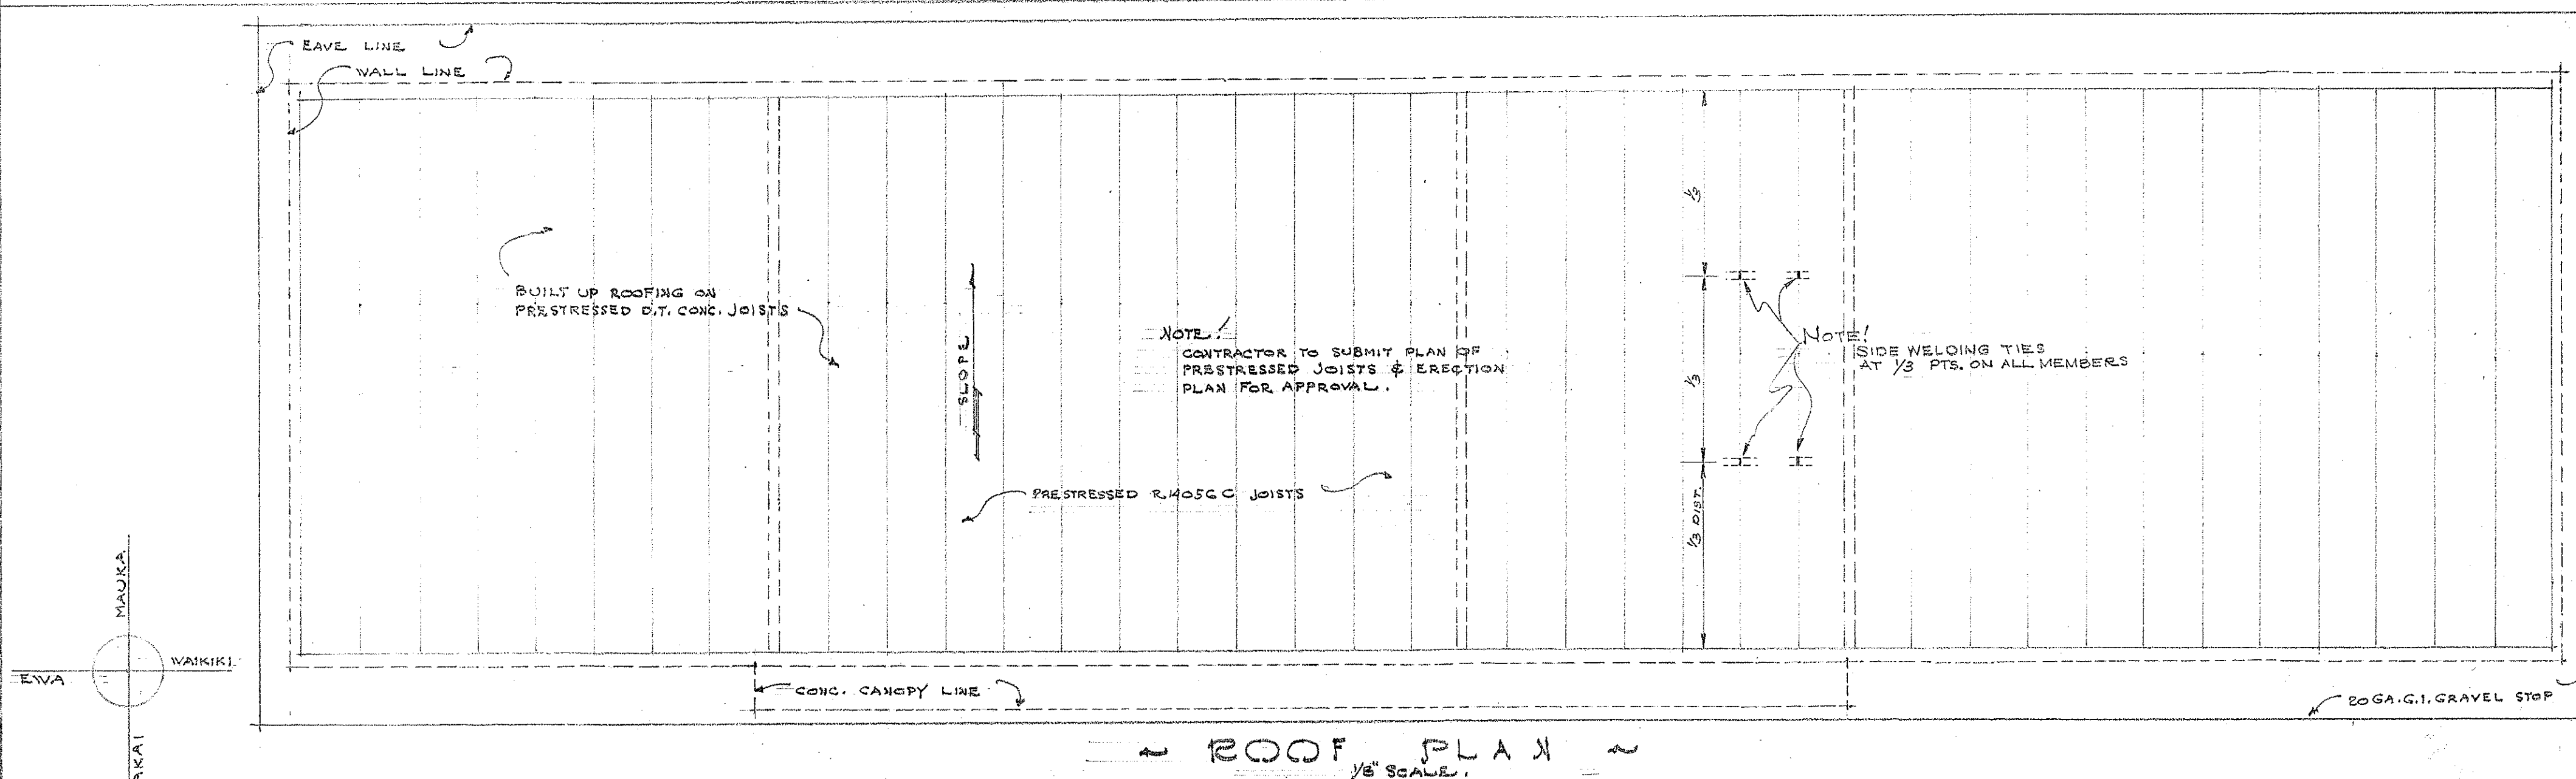