

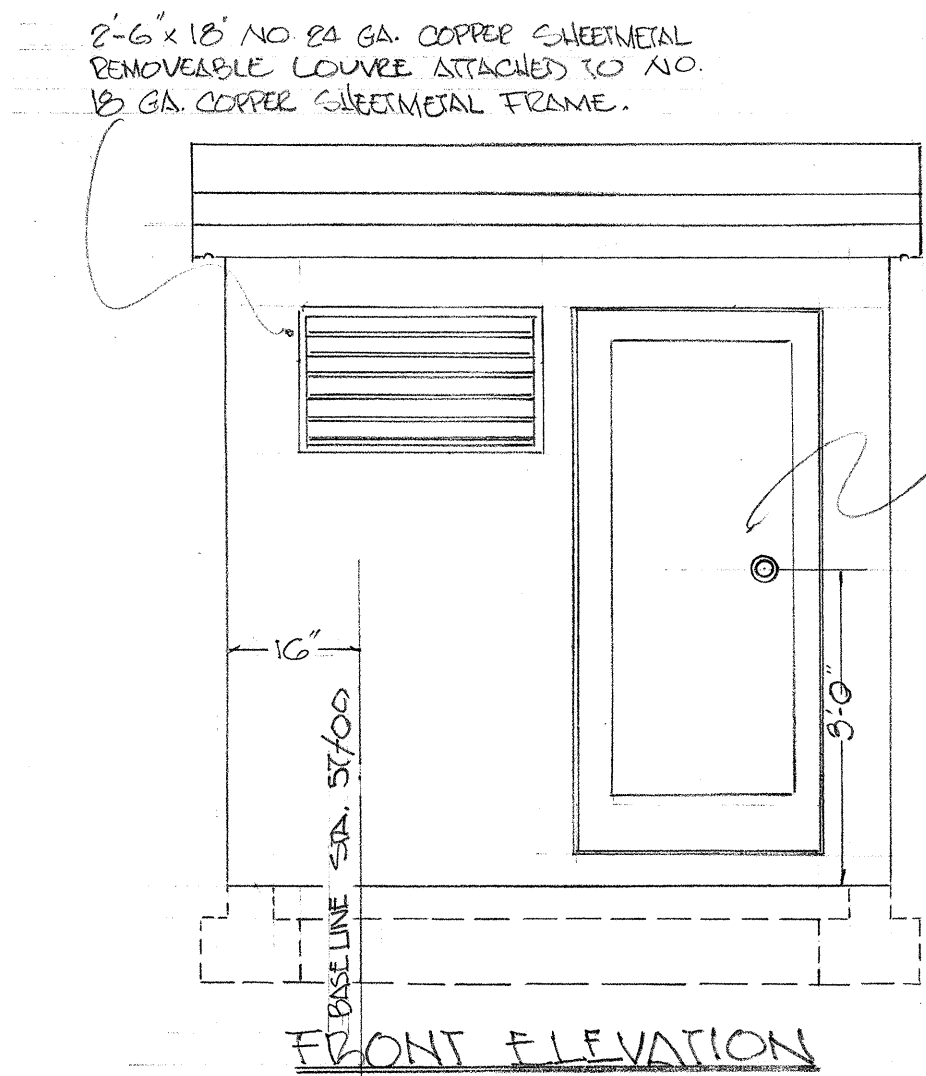
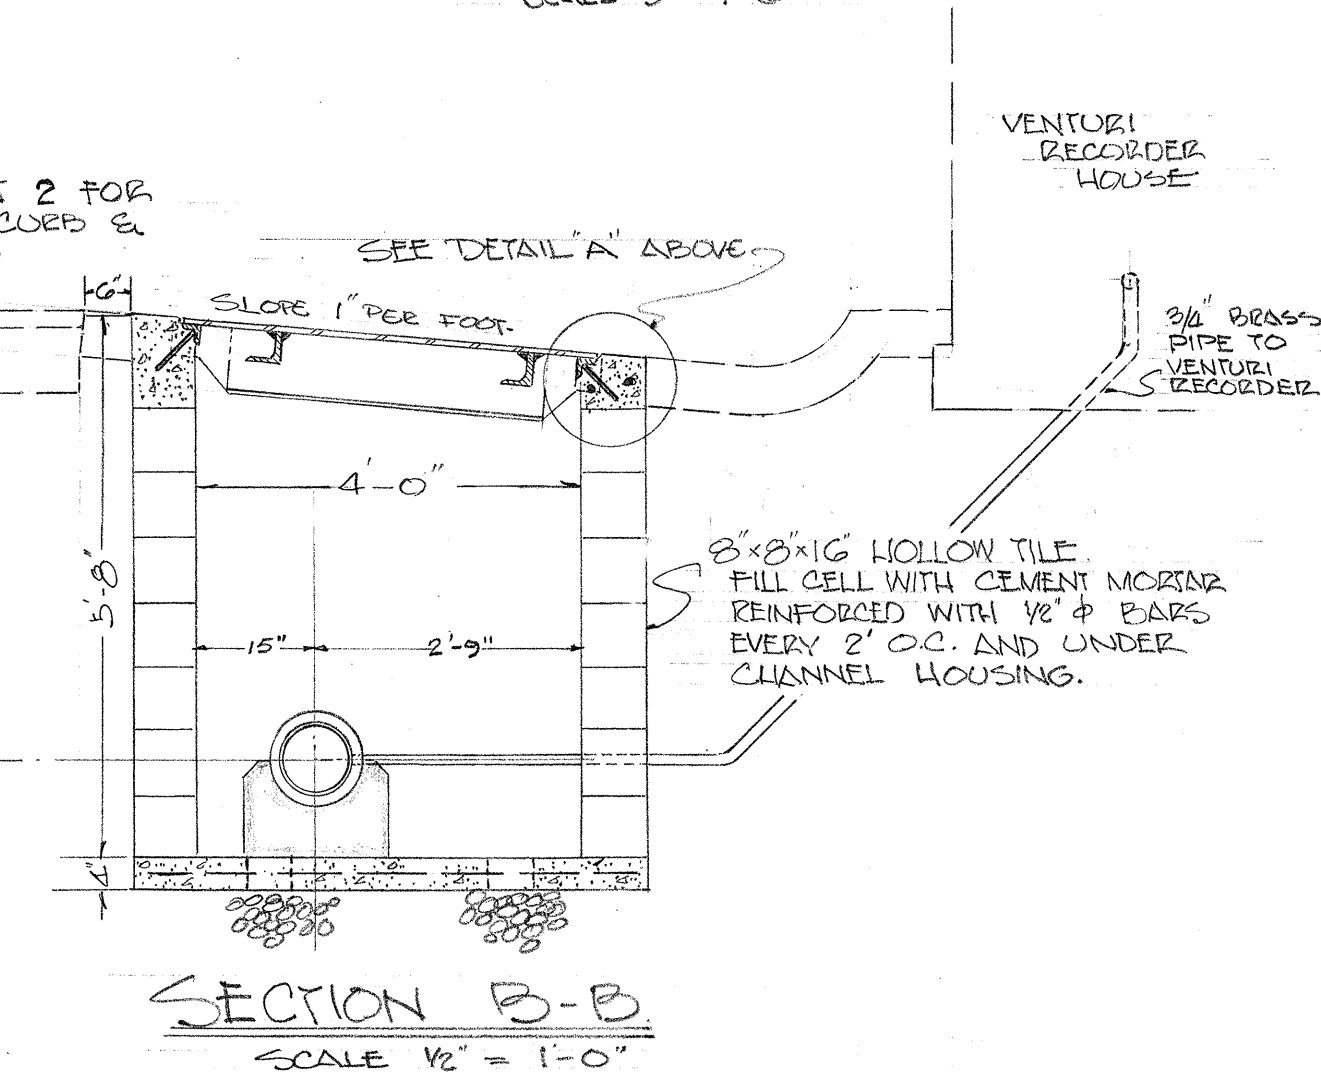
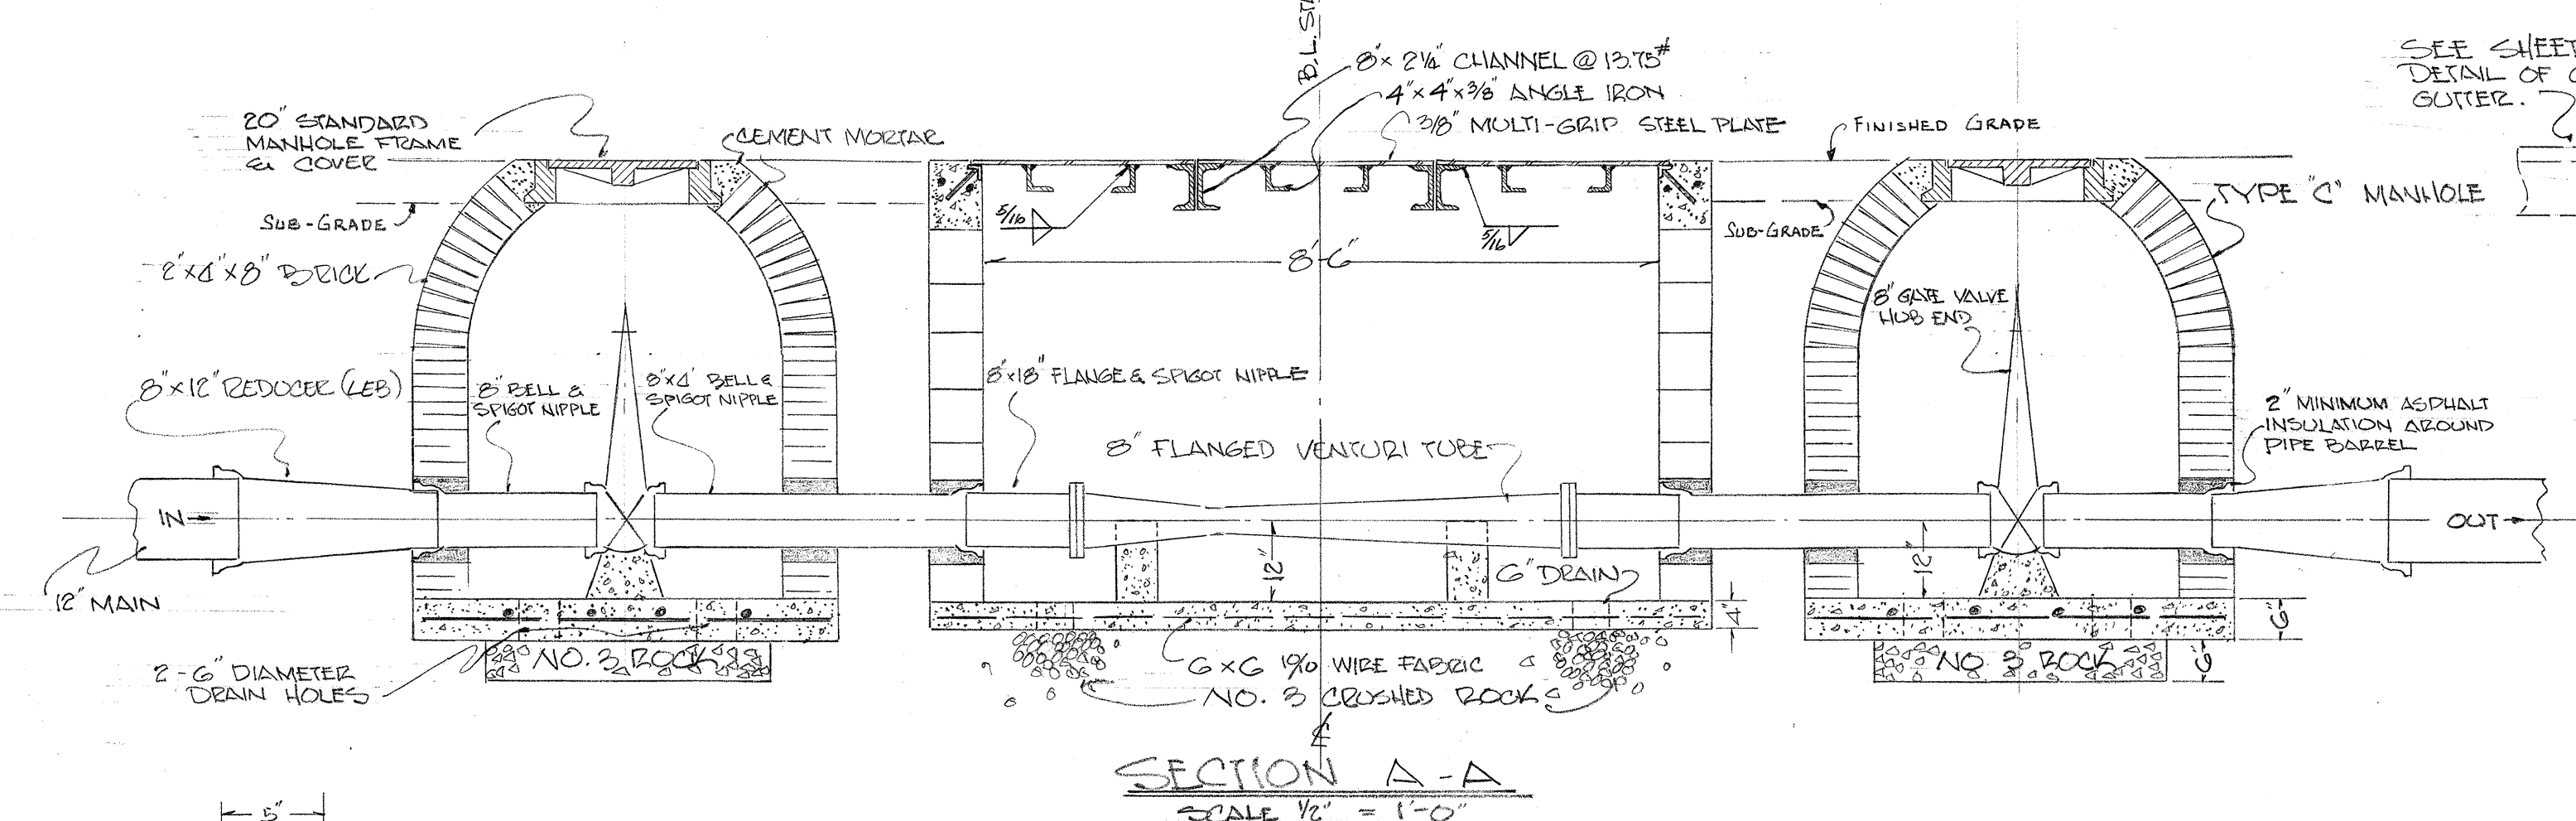
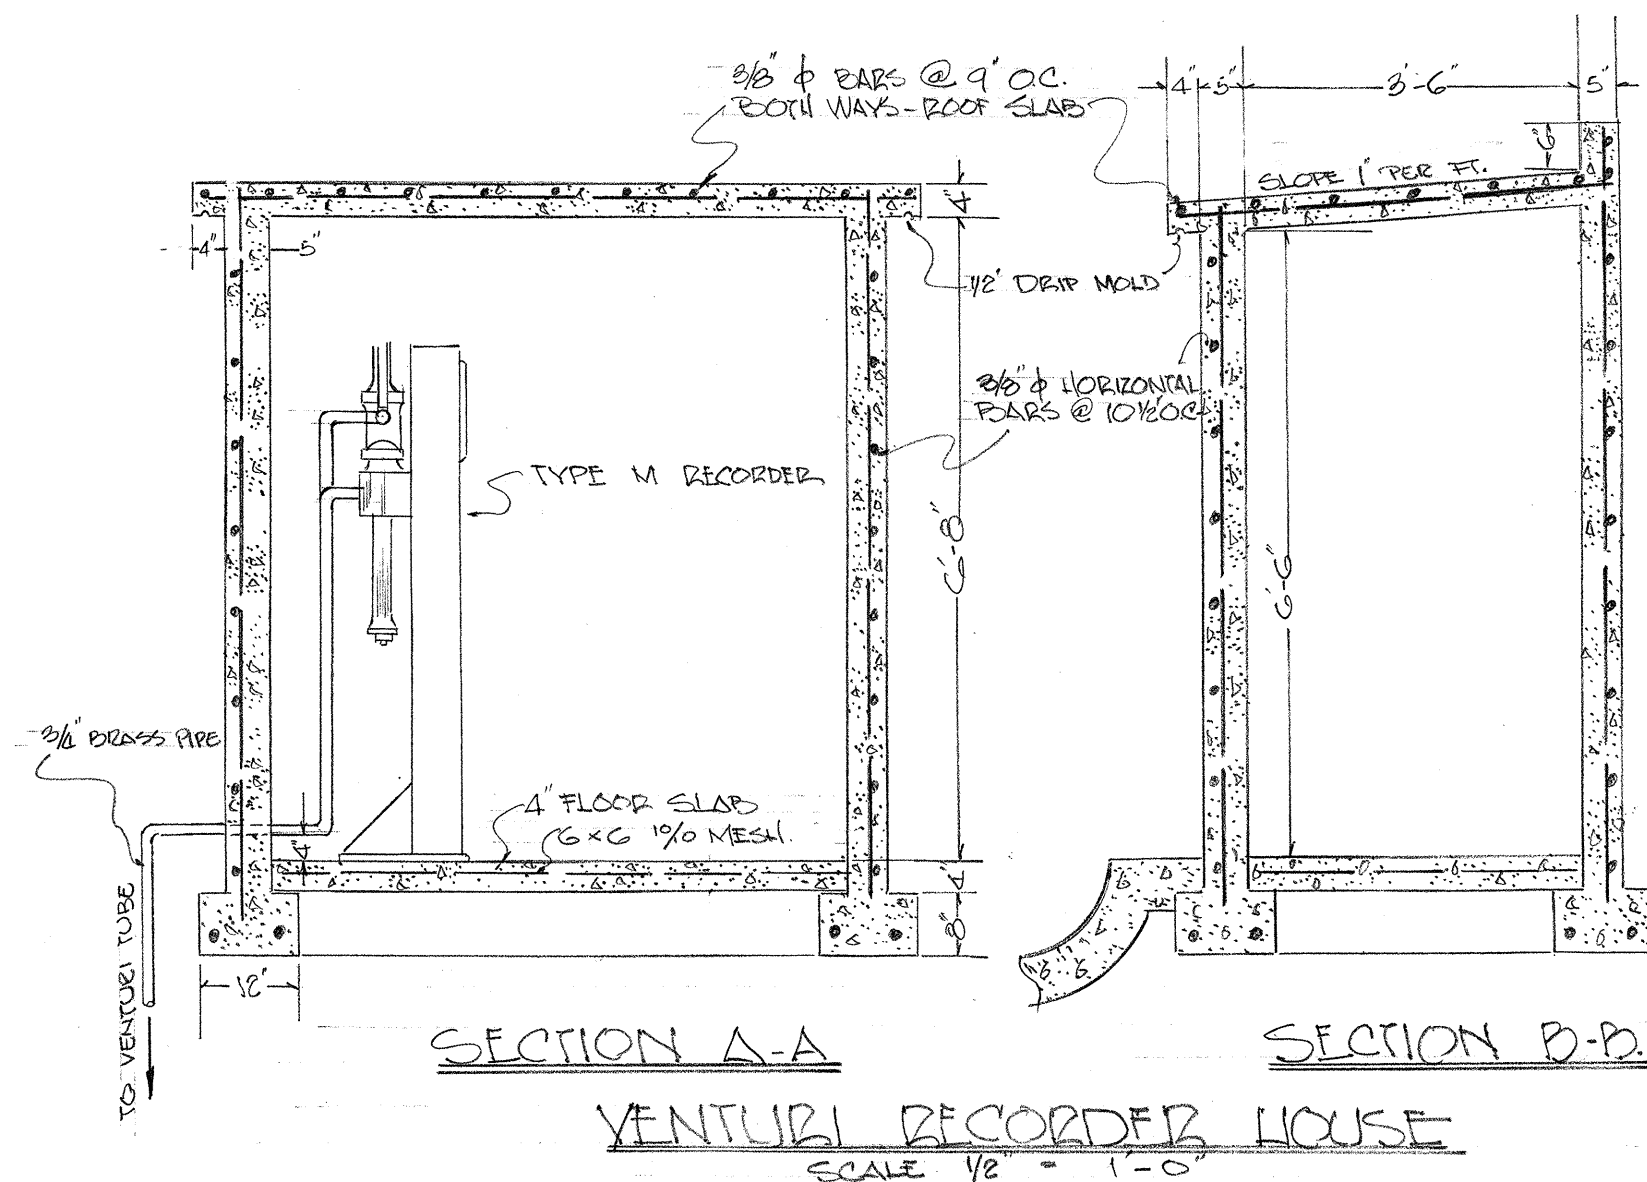
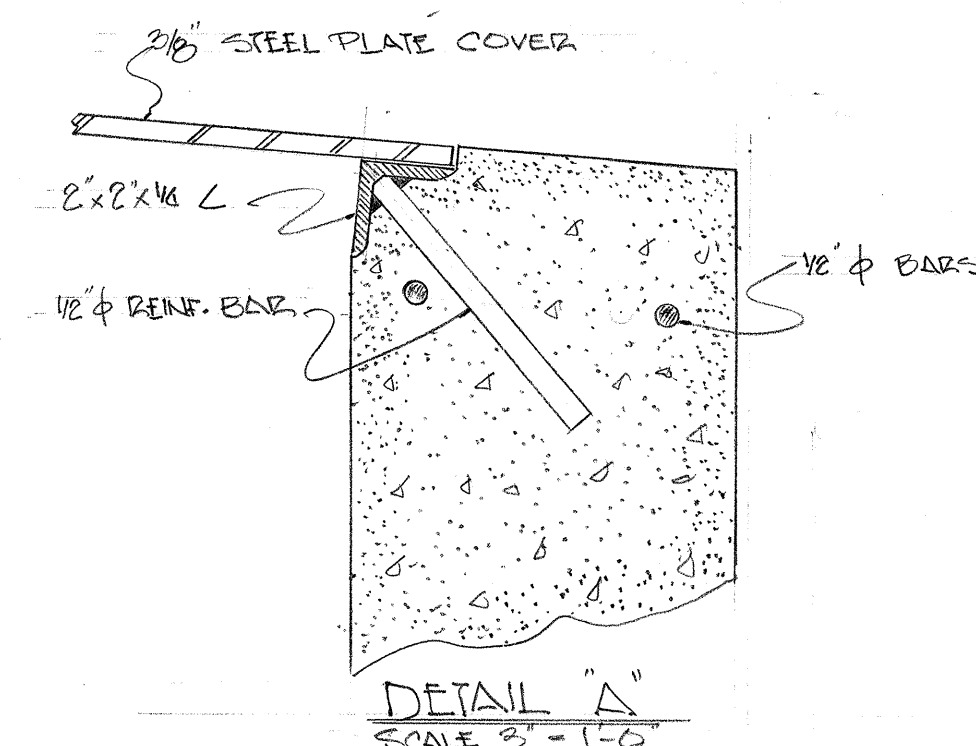
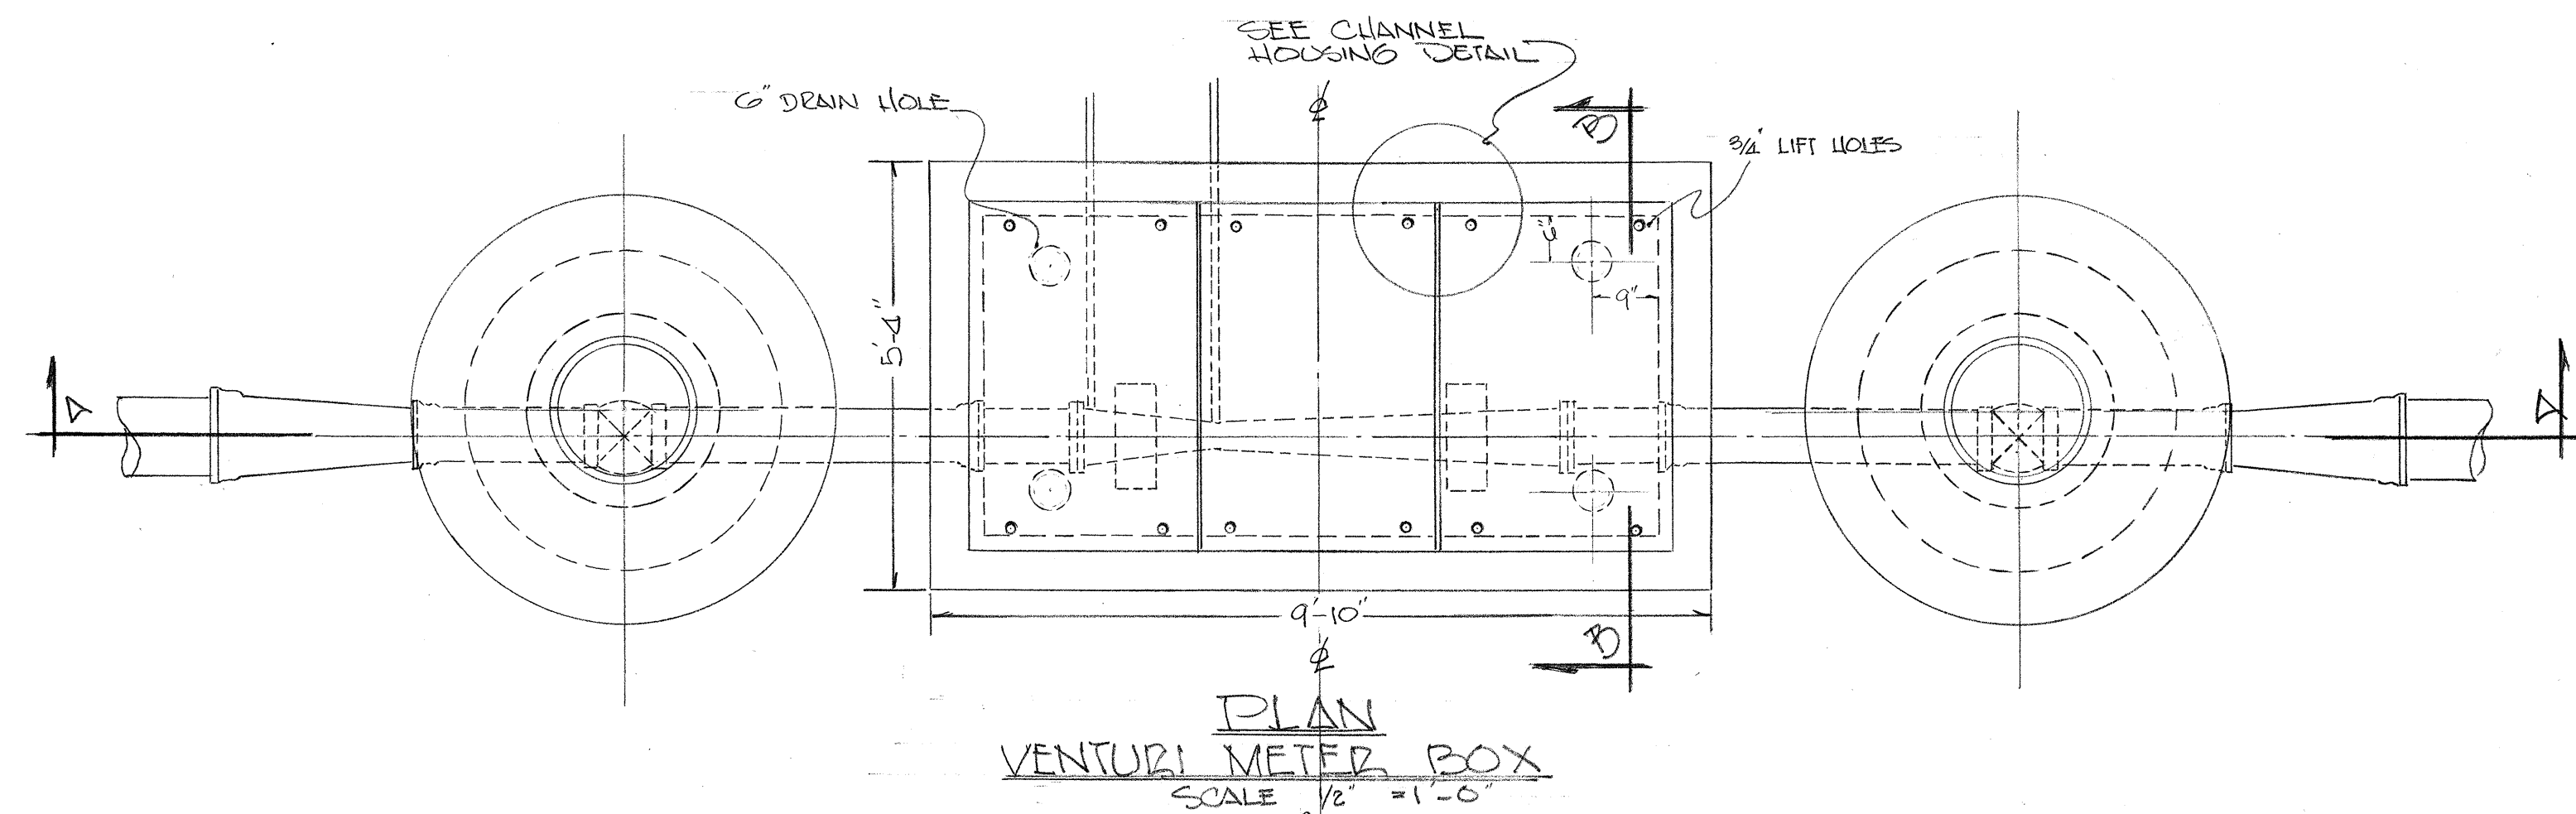
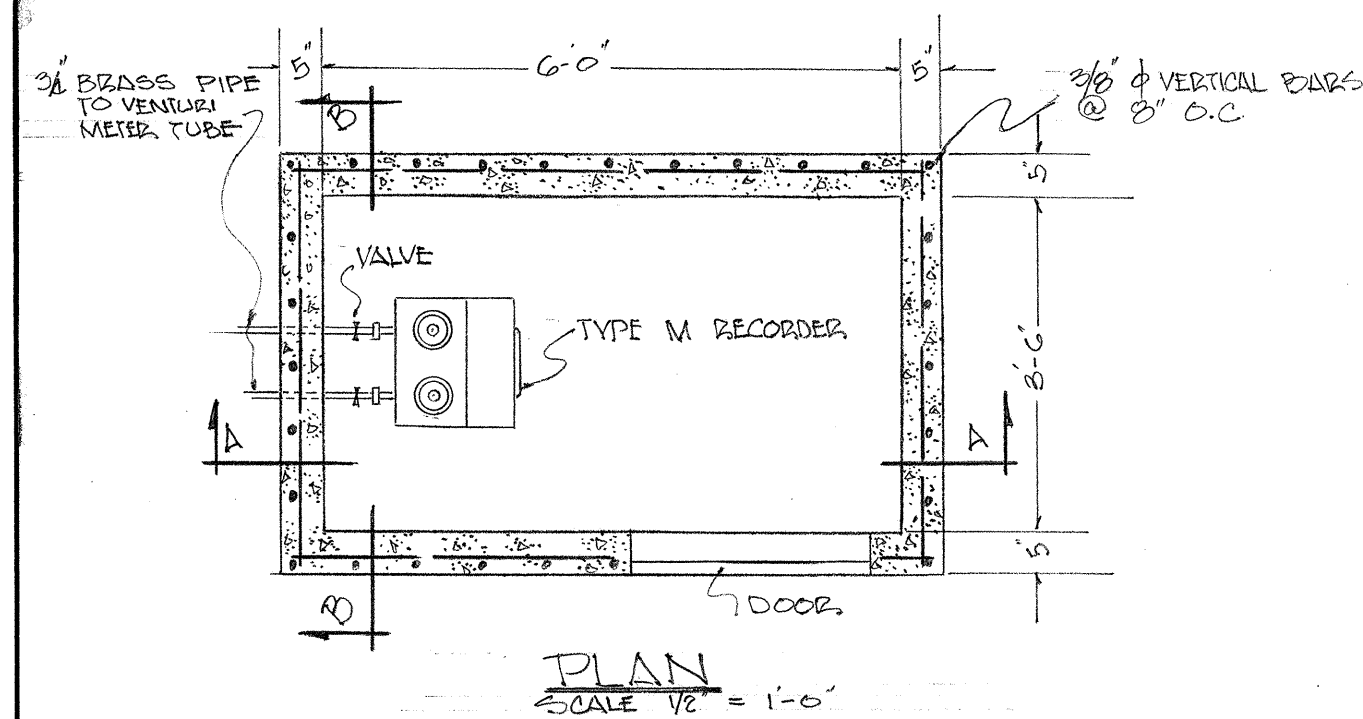
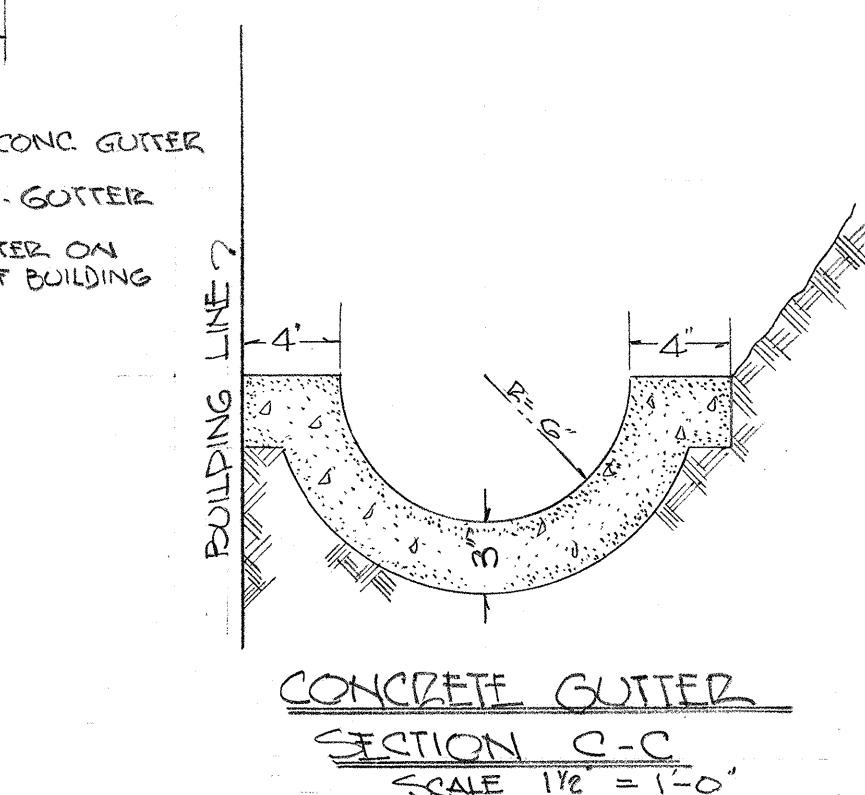
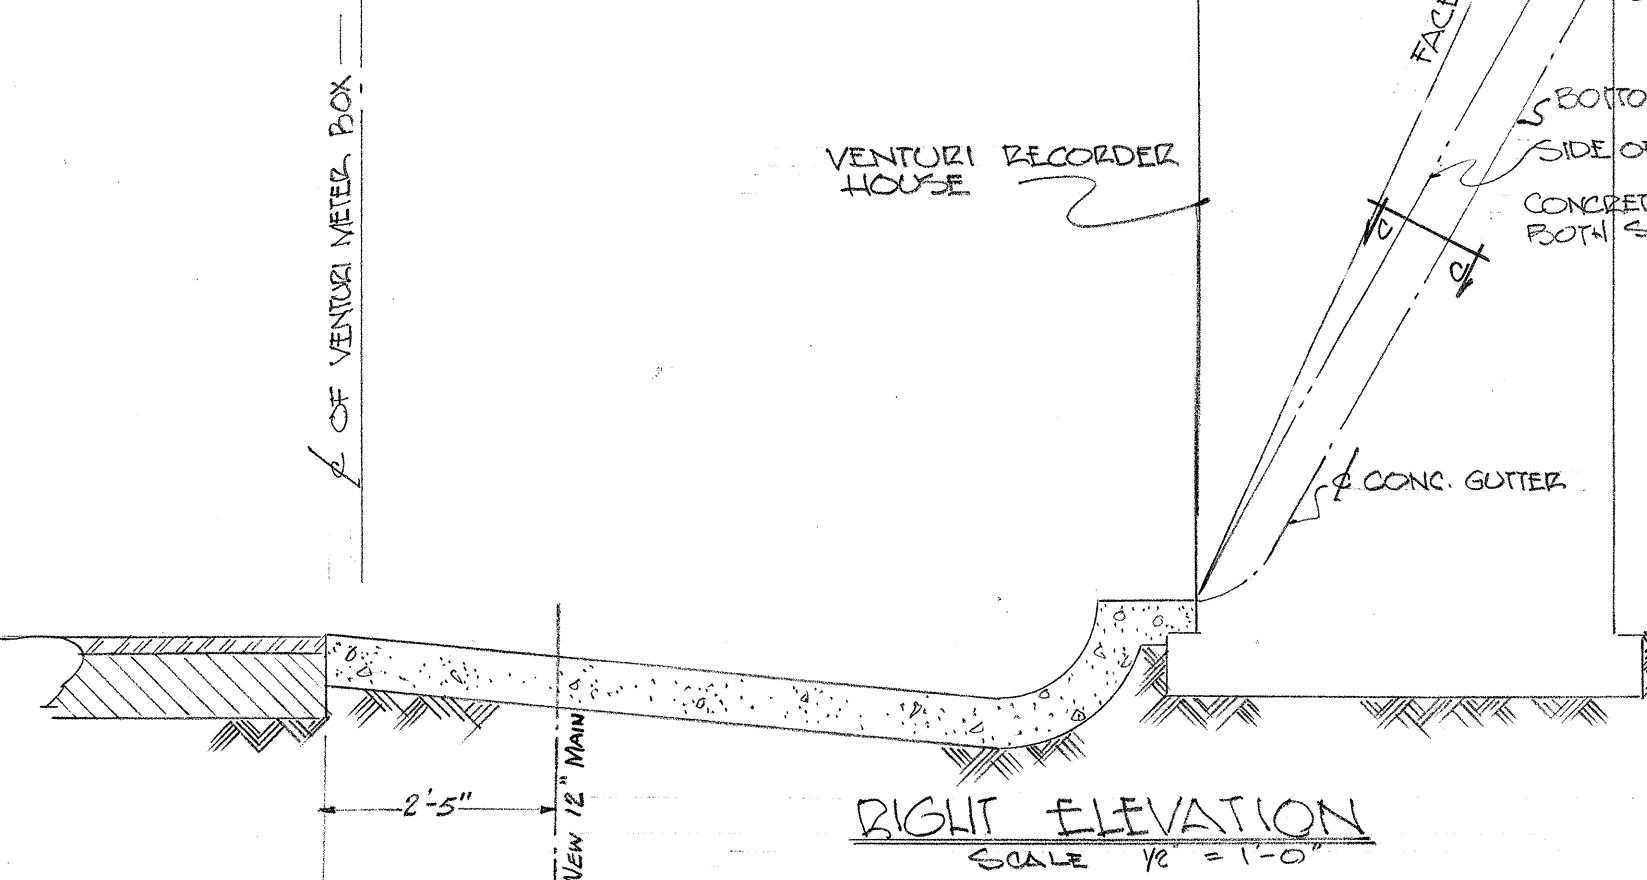
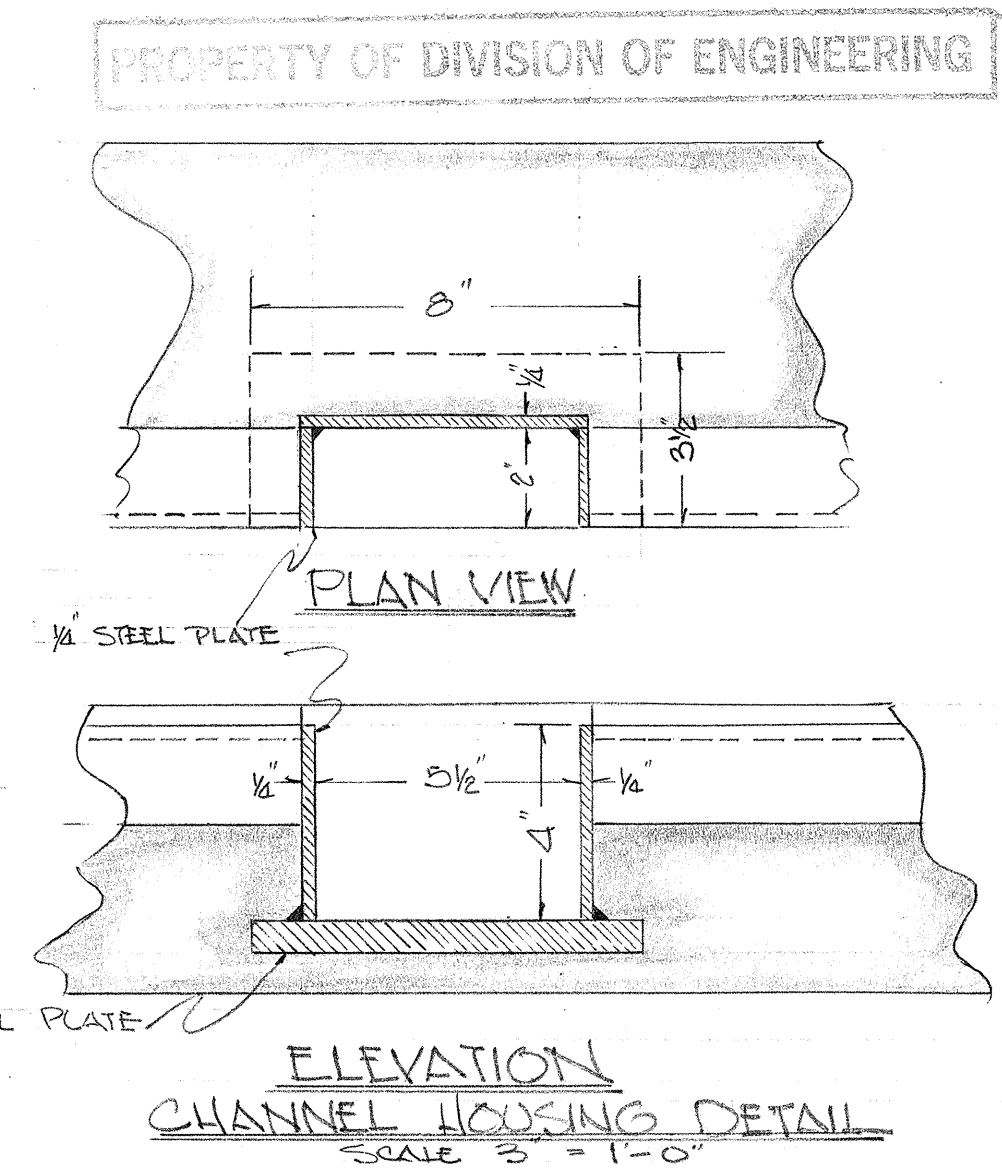
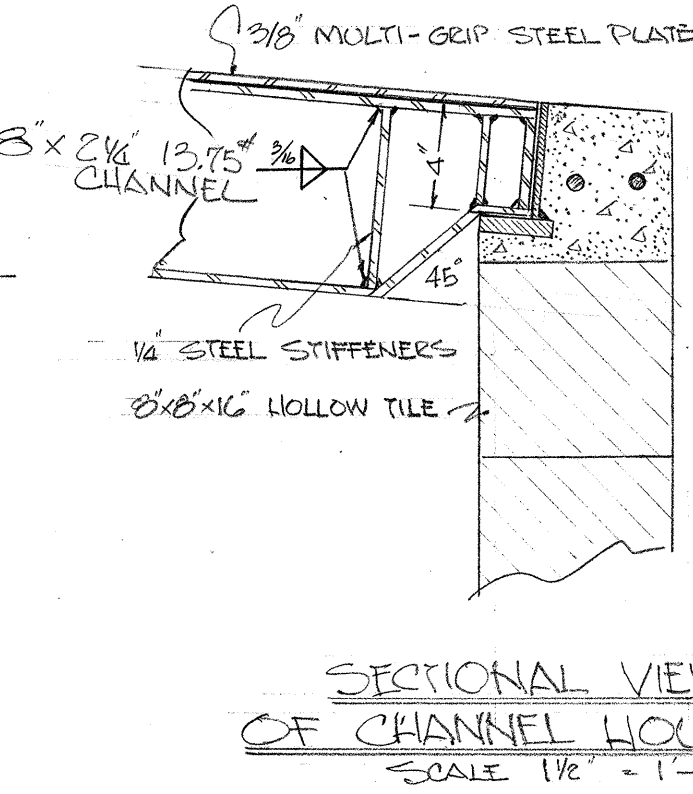


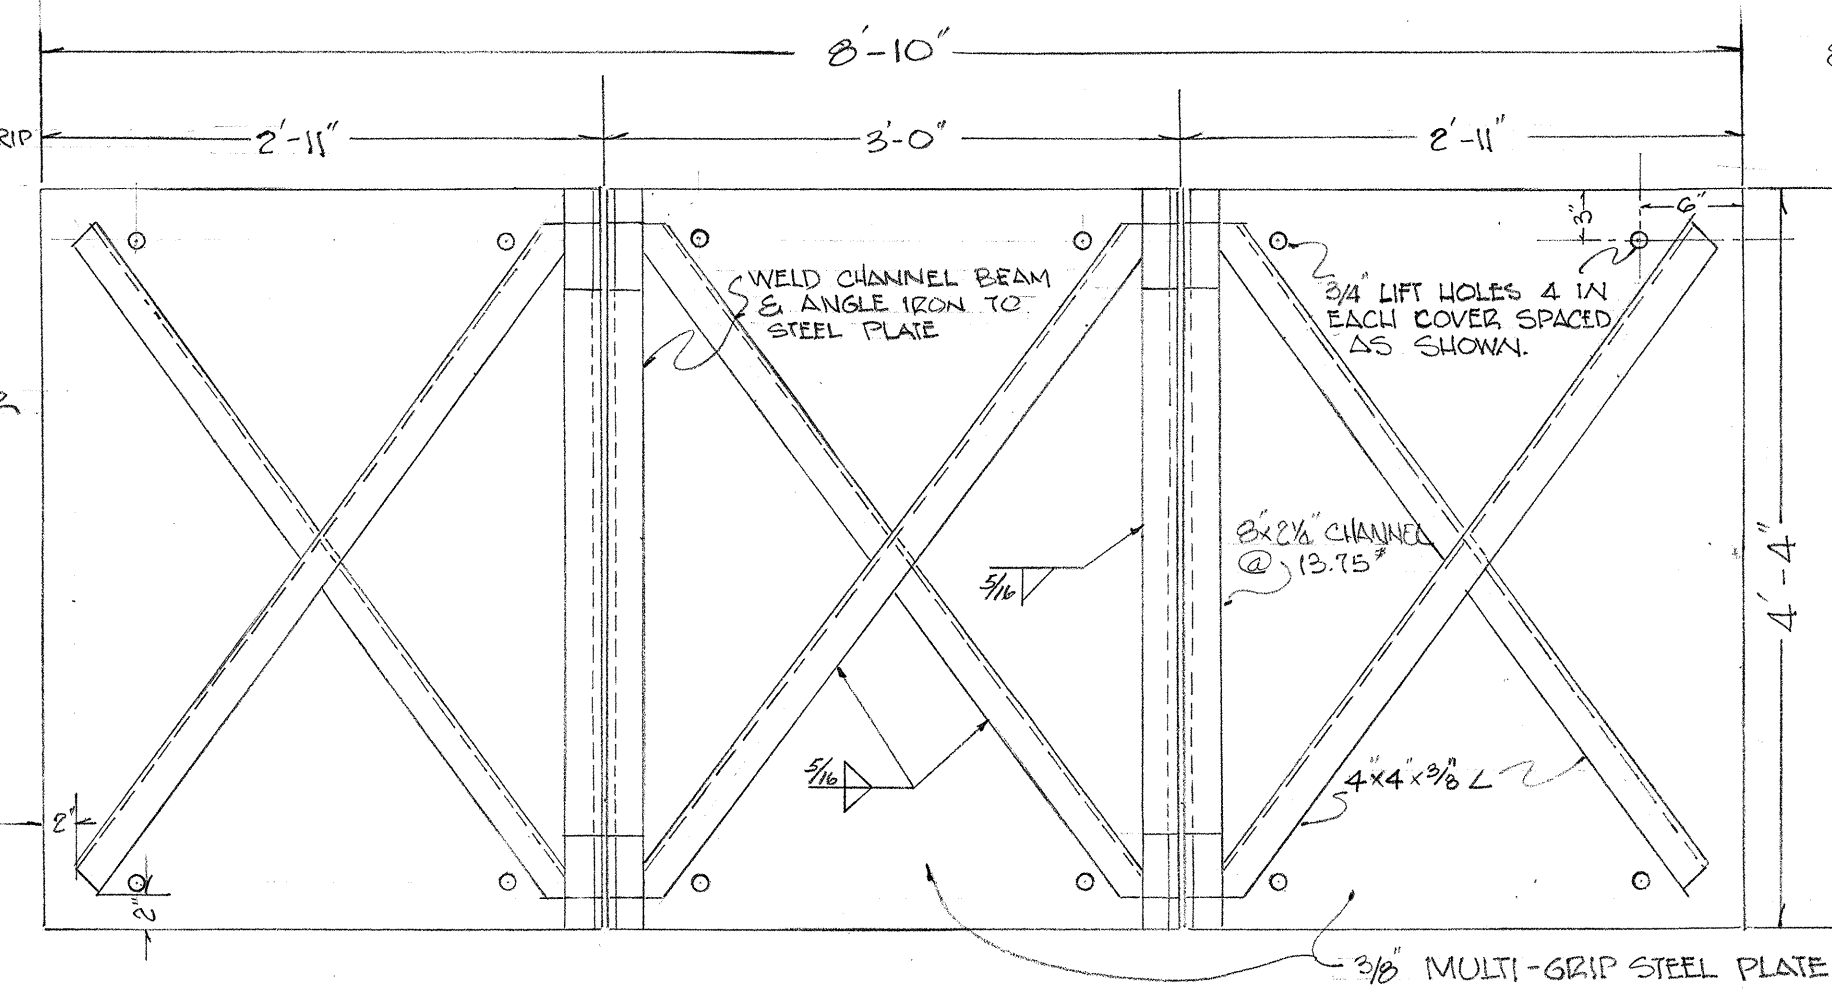

2'-6" x 5'-9" METAL-CLAD DOOR EQUIPPED WITH 4"x4" WROUGHT BRASS EXIT LINGE, PINCH DOOR HANDLE CYLINDRICAL NOTICE LOCK OF A TYPE THAT WILL TAKE THE BEST NOTICE LOCK CYLINDER AVAILABLE. LOCK SHALL BE INSTALLED WITHOUT THE LOCK CYLINDER AND SHALL BE COMPLETE IN EVERY OTHER RESPECT. LOCK AND LAMP TO BE COVERED WITH NO. 22 GAUGE GALV. SHEET METAL. AFTER ASSEMBLY ALL SHEET METAL SURFACES SHALL BE GIVEN 2 COATS OF THINER INDUSTRIAL COATINGS OR APPROVED EQUAL.

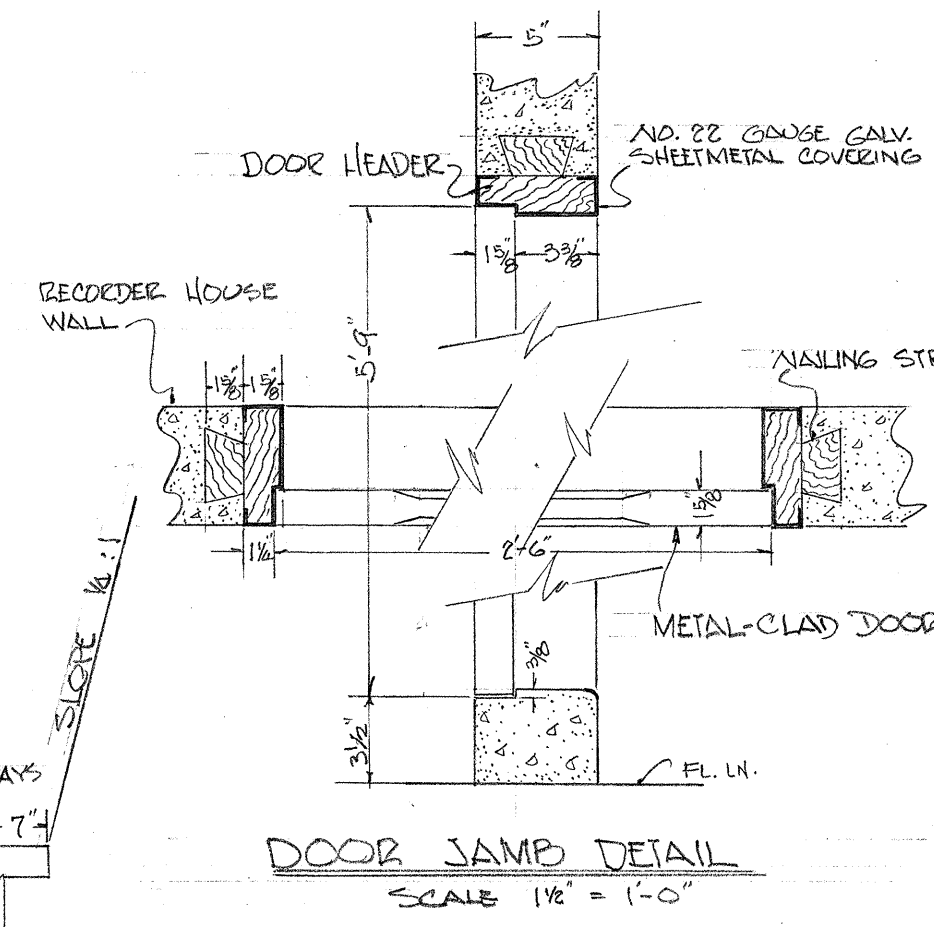

NOTE: ALL CONCRETE CALLED FOR ON THIS SHEET SHALL BE CLASS 2800.

THIS PLAN WAS DRAWN AND PREPARED IN THE OFFICE OF THE SUBURBAN WATER SYSTEM, CITY & COUNTY OF HONOLULU

APPROVED: *[Signature]*
S.U.P.T. & ENGINEER, SUBURBAN WATER SYSTEM

DEPARTMENT OF PUBLIC WORKS CITY AND COUNTY OF HONOLULU BUREAU OF PLANS KALIHI TUNNEL KANEIHE APPROACH ROAD SECTION B JOB NO. 31-52 VENTURI METER & RECORDER INSTALLATION VENTURI RECORDER HOUSE, METER BOX & MANHOLE BASE LINE STA. 57+00		
ENGINEER J. HIGA	DATE SEPTEMBER 29, 1952	
DRAFTSMAN D. WHANG	CHECKED BY B. Y. GUON	
SCALE AS SHOWN	TRACER	
APPROVED <i>[Signature]</i>	APPROVED <i>[Signature]</i>	
CHIEF ENGINEER	BUREAU ENGINEER	
W. S.	PROFILE	C. B.
OR. SEC.	F. B. BY.	S. B.
W. M. BY.	F. V. BY.	S. BY.

WORK THIS SHEET WITH SHEET No. 4

FILE	POCKET	FOLDER	No.
7	2	2	40

Sheet No. 40 of 66 Sheets