



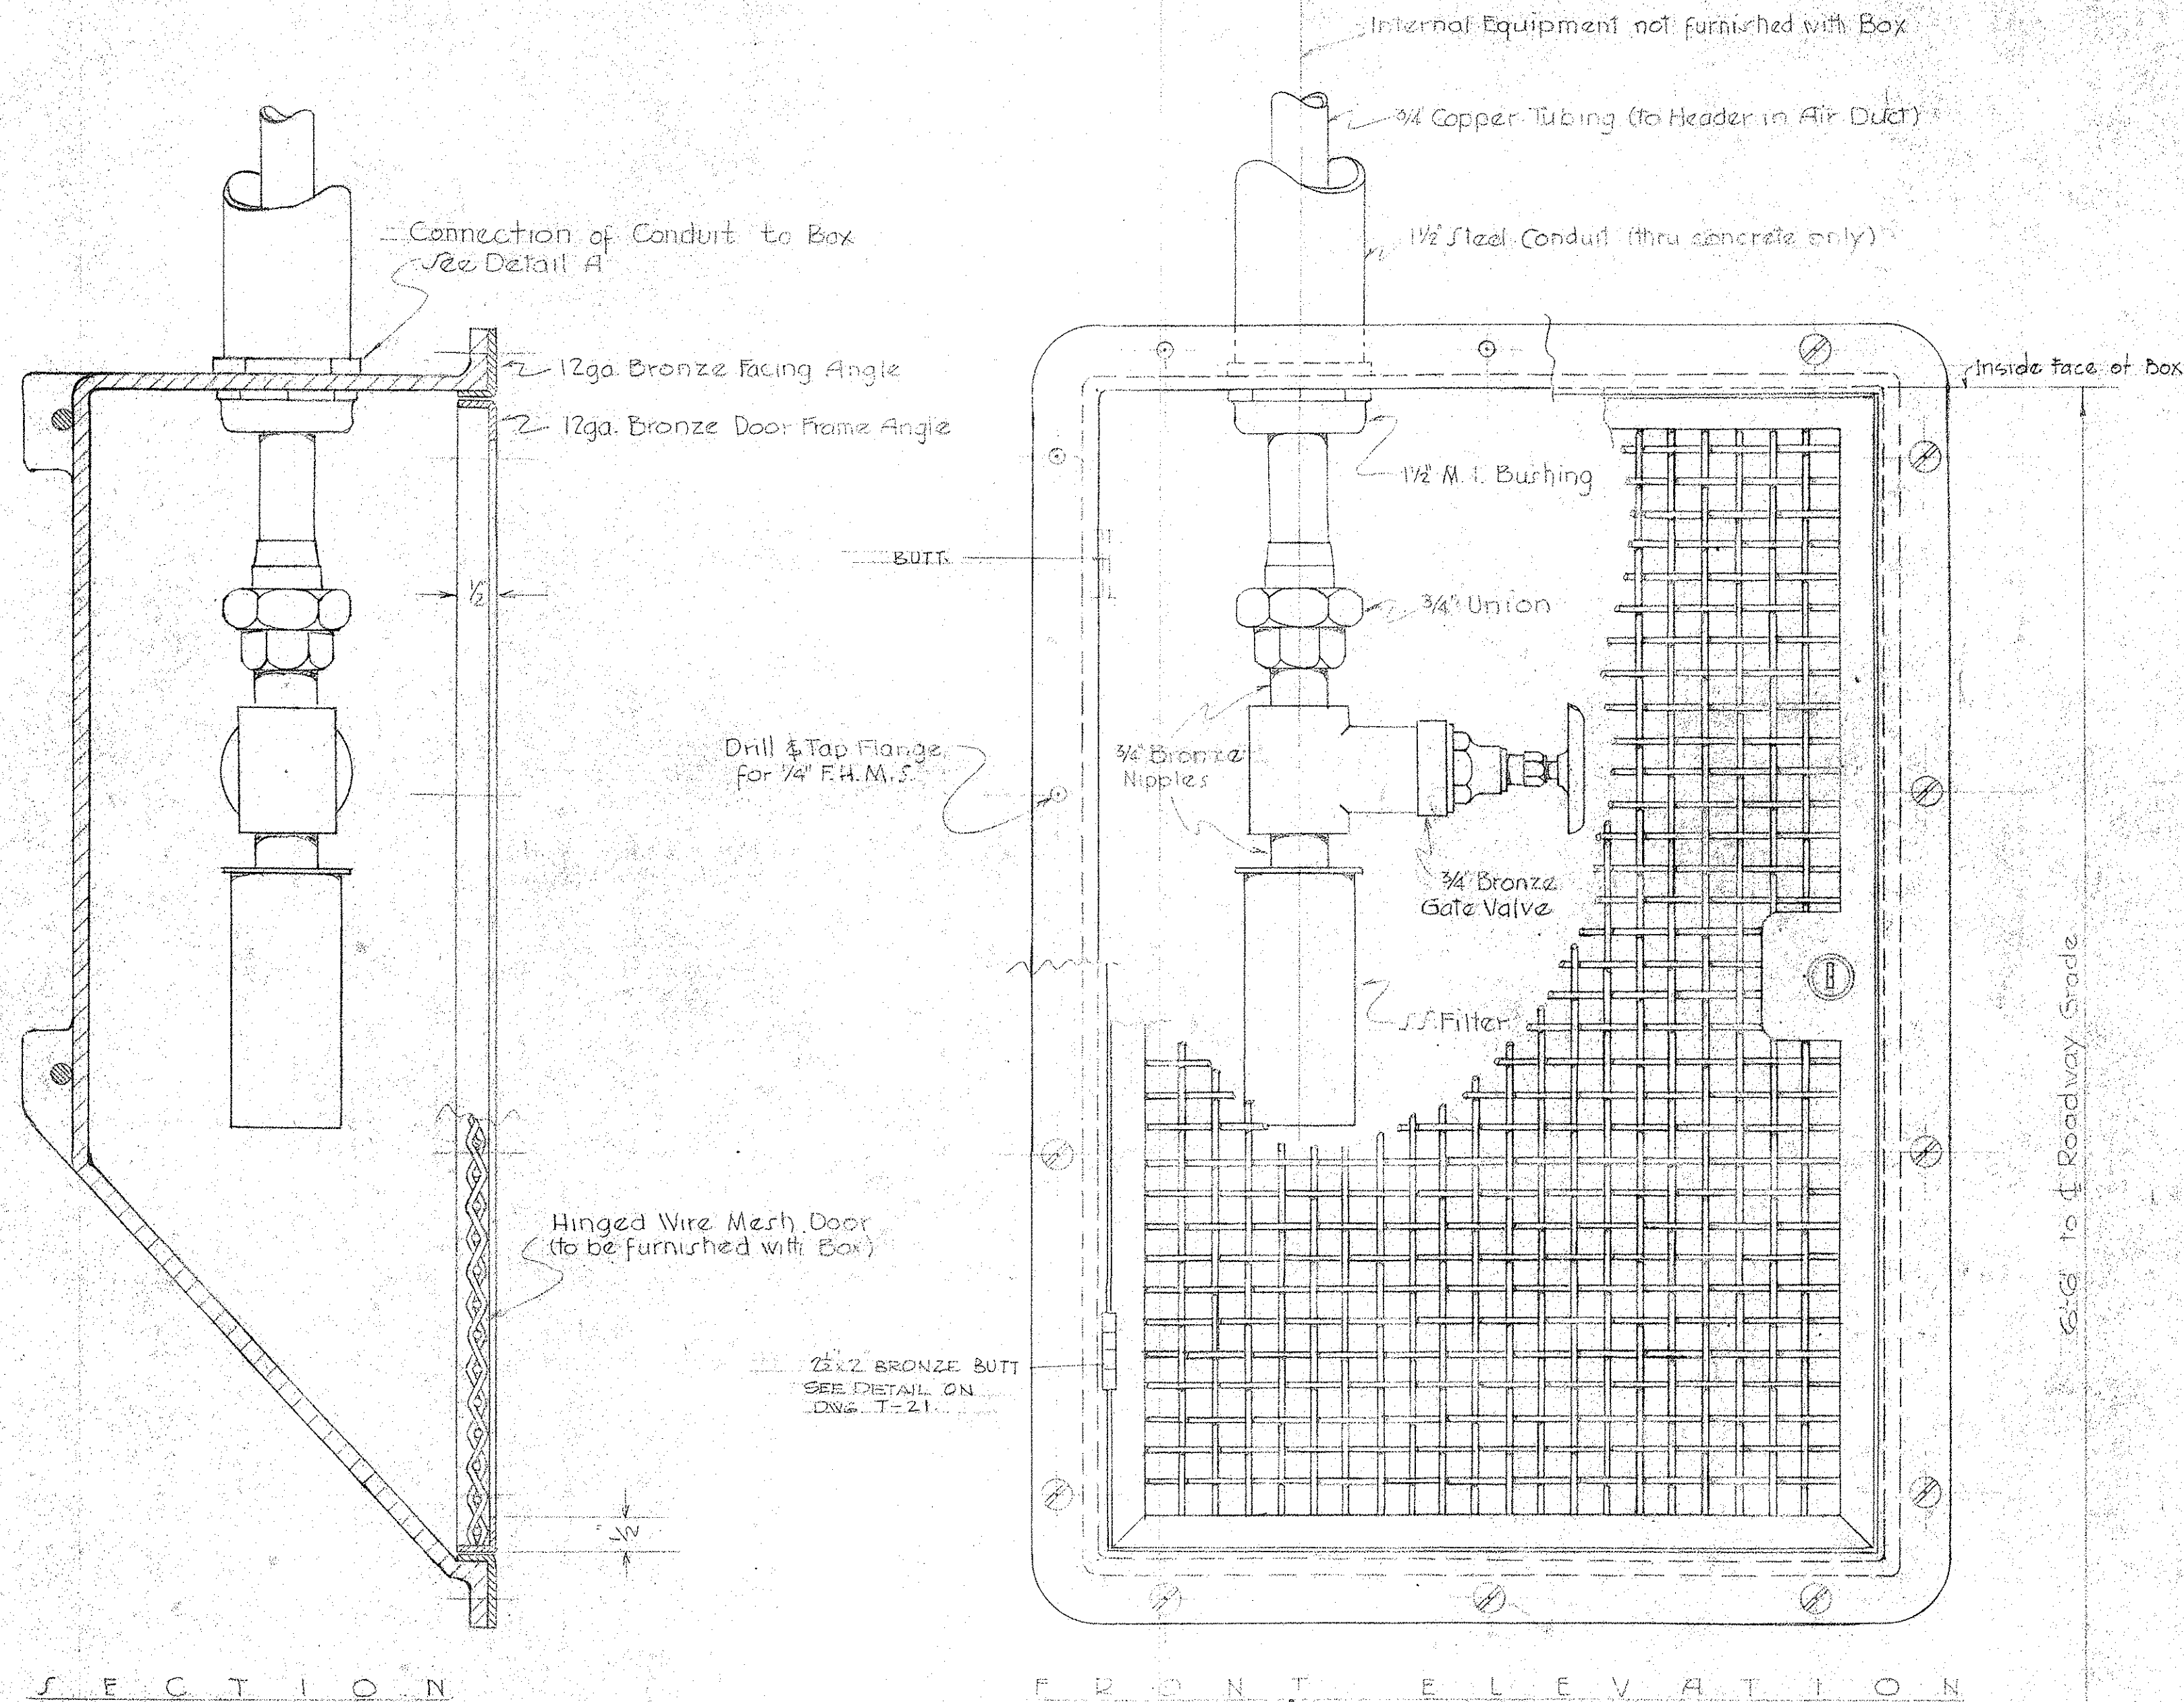

A S S E M B L Y


Scale - Half size

F R O N T E L E V A T I O N

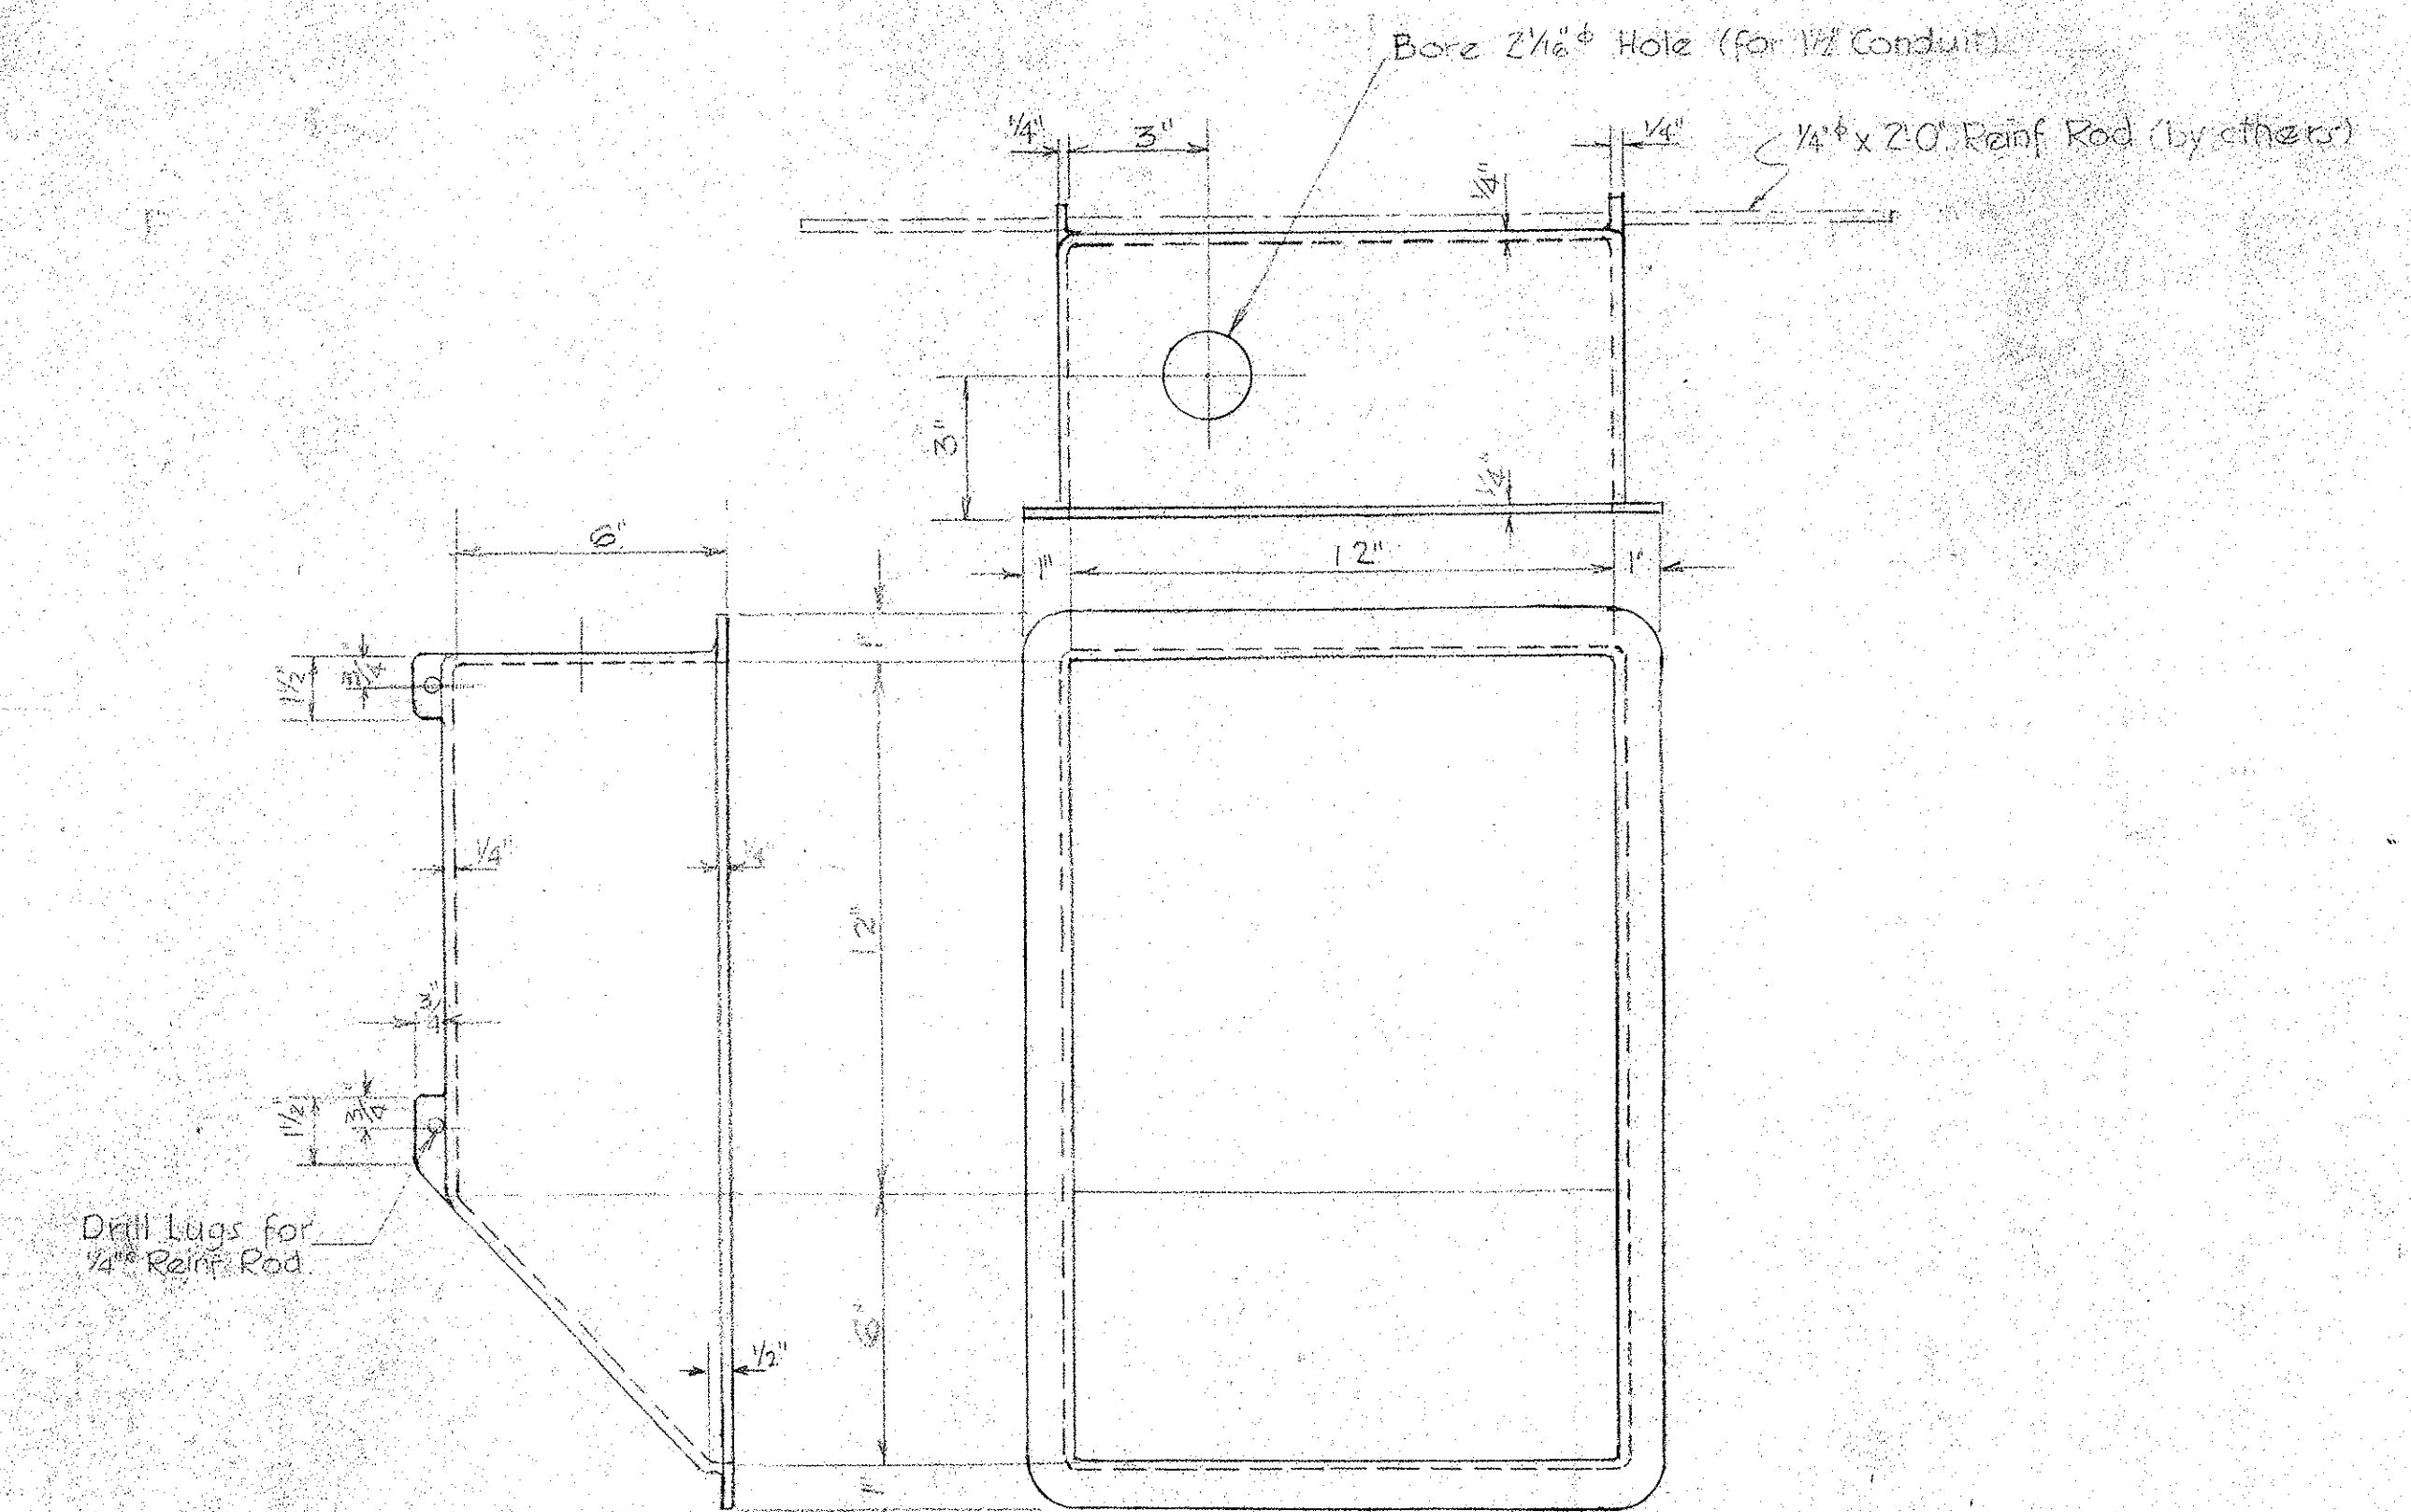

DETAIL OF CAST IRON BOX

Scale - 3\"/>

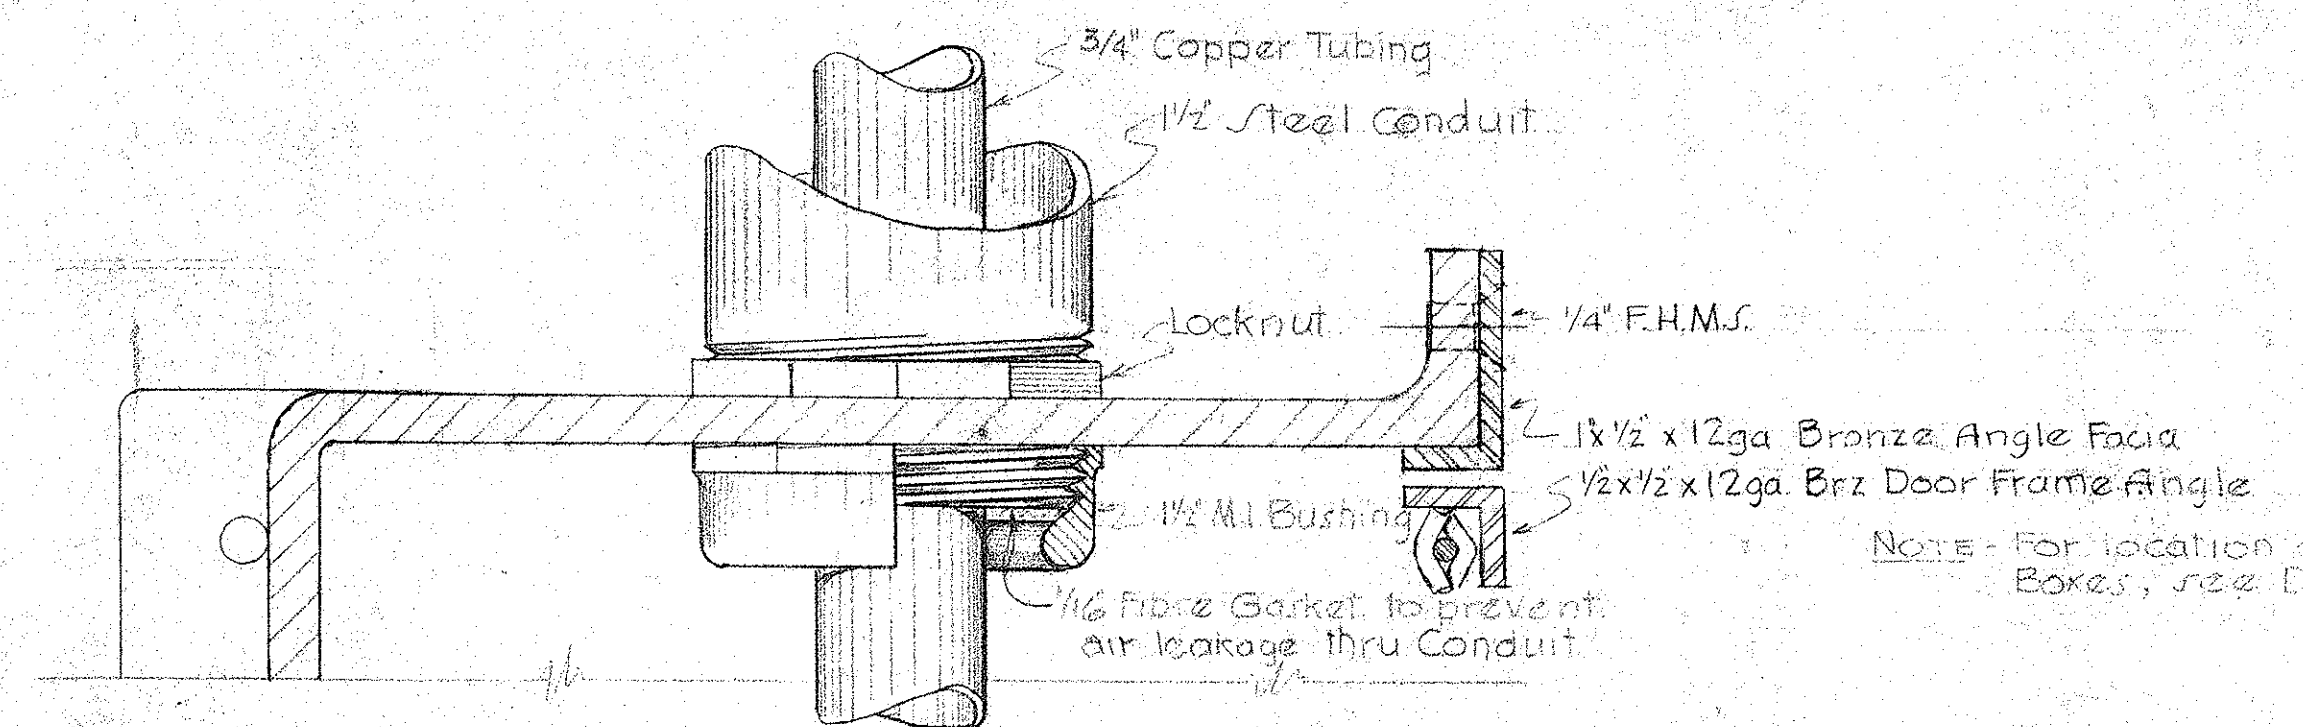

DETAIL A

Connection of Conduit to Box

Scale - Full size

LAW & WILSON ARCHITECTS & ENGINEERS			
DEPARTMENT OF PUBLIC WORKS CITY AND COUNTY OF HONOLULU			
BUREAU OF PLANS			
KALIHI TUNNEL			
TUNNEL & SHAFT			
C.O. SAMPLING INLET BOX			
ENGINEER - L.B.W.	DATE - JULY 15, 1953	CHECKED BY - <i>[Signature]</i>	
DRAFTSMAN - C.H.	SCALE - AS NOTED	TRACER -	
APPROVED - <i>[Signature]</i> CHIEF ENGINEER		APPROVED - <i>[Signature]</i> BUREAU ENGINEER	

APPROVED
[Signature]
ENGINEER, KALIHI TUNNEL

SECTION C

JOB NO. 26-53

DWG. T-22

Sheet No. 100 of 252 Sheets

FILE	POCKET	FOLDER	NO.
7	5	3	22