
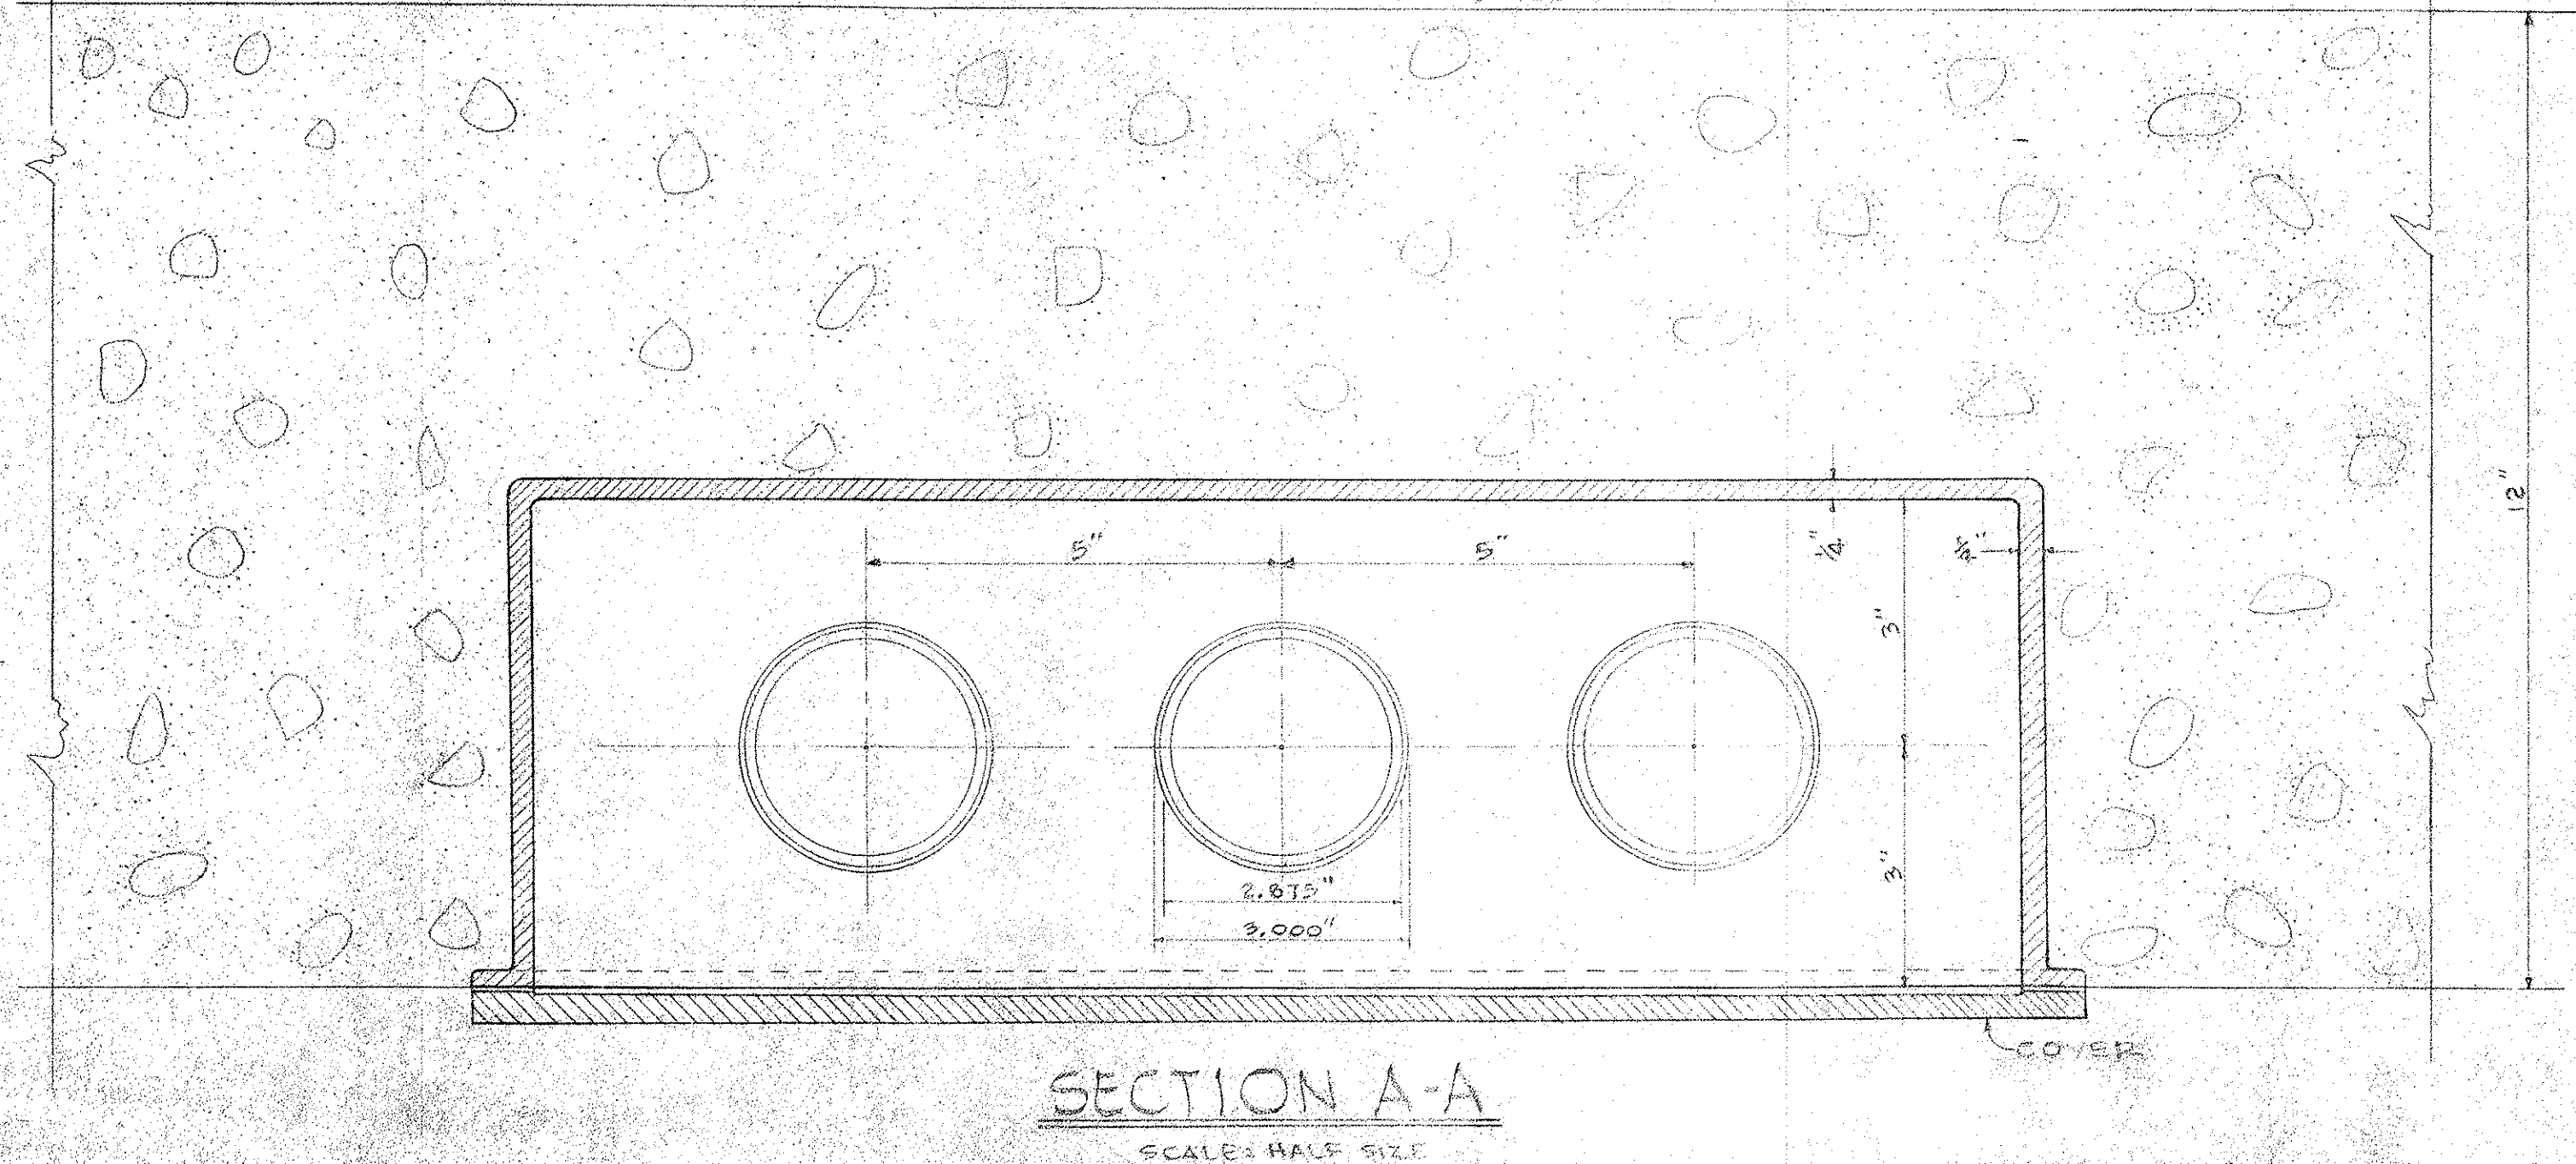


1. DRILL THE BOX FOR STUD TYPE GROUNDING CLAMP TO BE INSTALLED IN THE BOX PRIOR TO POURING CONCRETE.

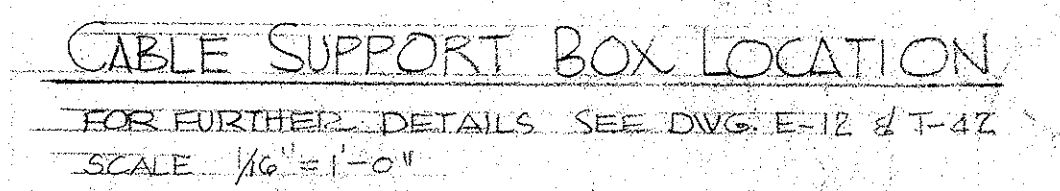

LAW & WILSON ARCHITECTS & ENGINEERS		
DEPARTMENT OF PUBLIC WORKS CITY AND COUNTY OF HONOLULU		
BUREAU OF PLANS		
KALIHI TUNNEL TUNNEL & SHAFT CABLE SUPPORT BOX		
ENGINEER, L.B.W. _____ DRAFTSMAN, S.H.P. _____ TITLE, AS NOTED _____ APPROVED: <i>[Signature]</i> CHIEF ENGINEER	DATE, JULY 15, 1953 _____ CHECKED BY, J.C. [Signature] _____ TRACER _____ APPROVED: <i>[Signature]</i> BUREAU ENGINEER	
W.S. _____ C.B. SEC. _____	PROFILE F.B. _____	C.B. _____ S.B. _____

SECTION C

JOB NO. 26-53

DWG. T - 23