
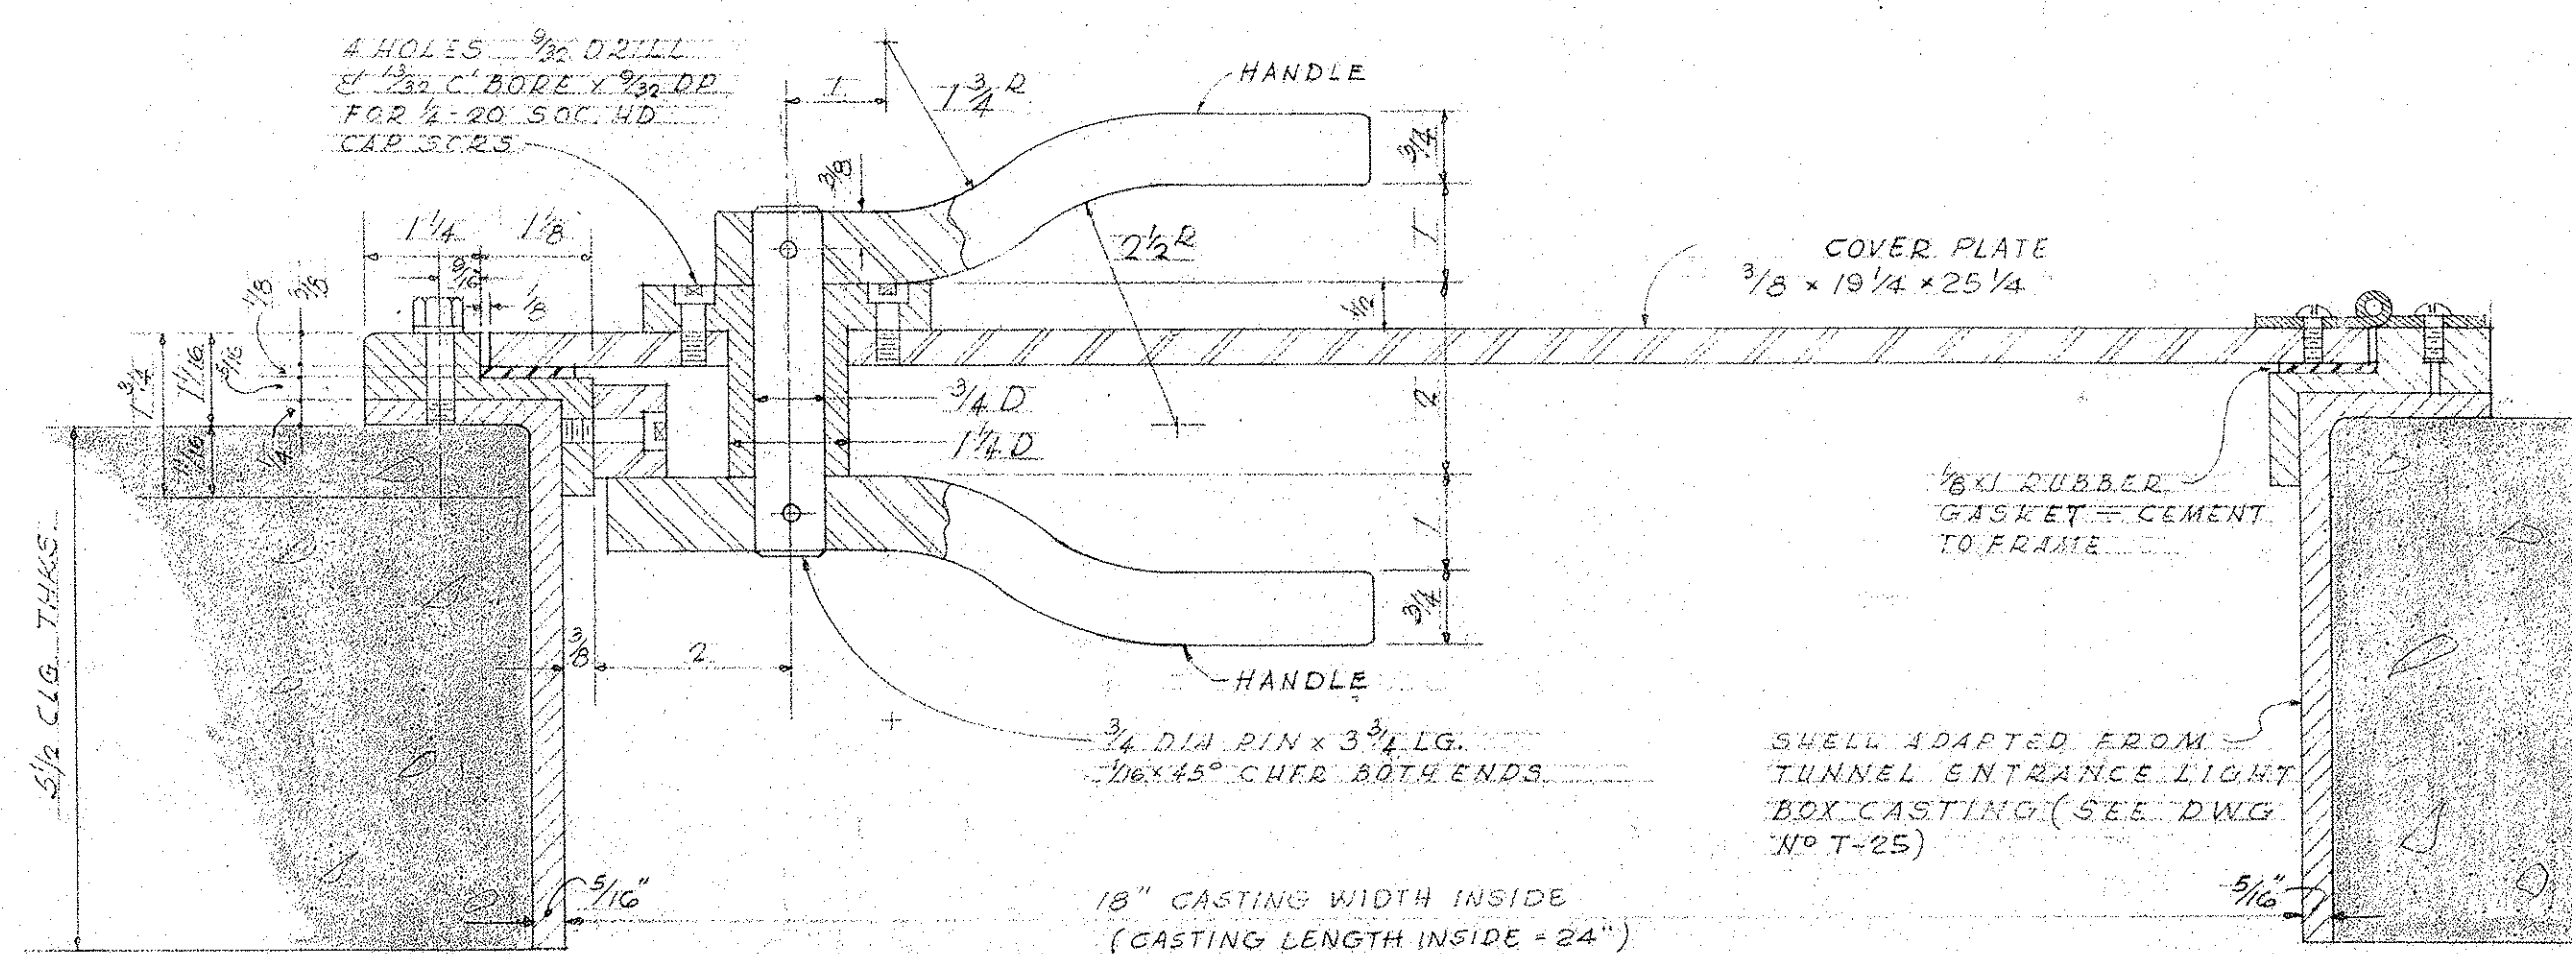
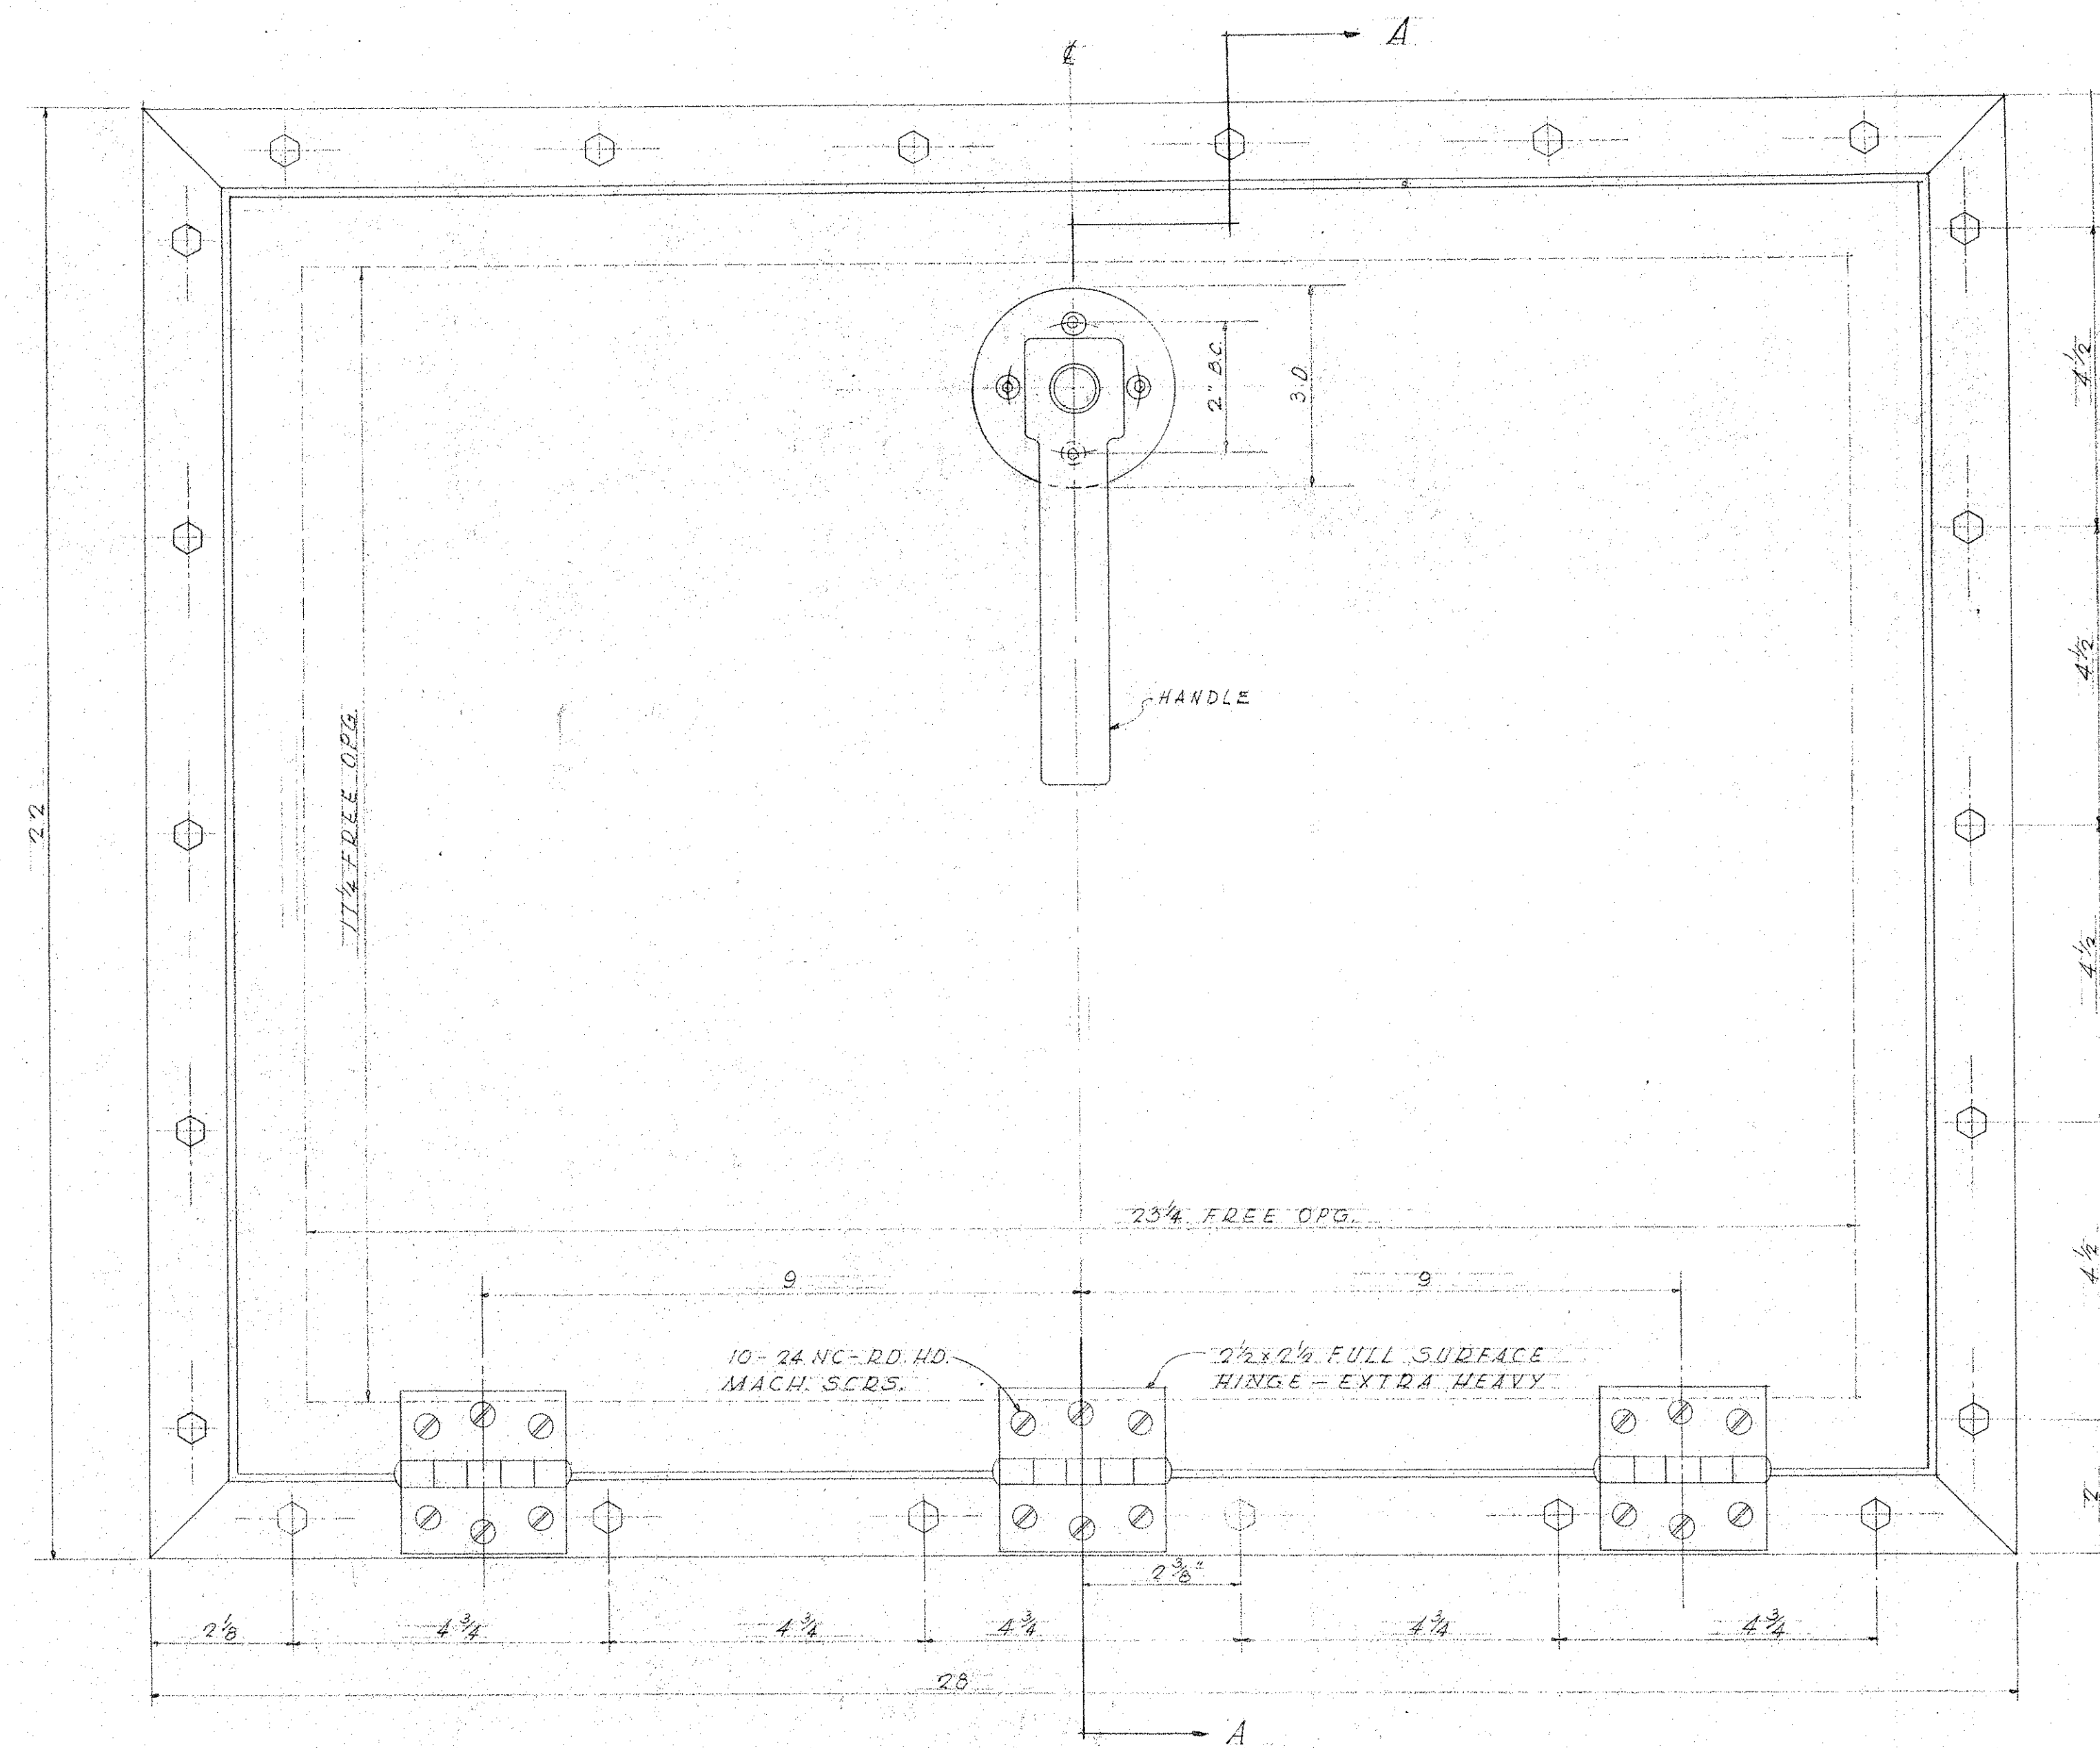
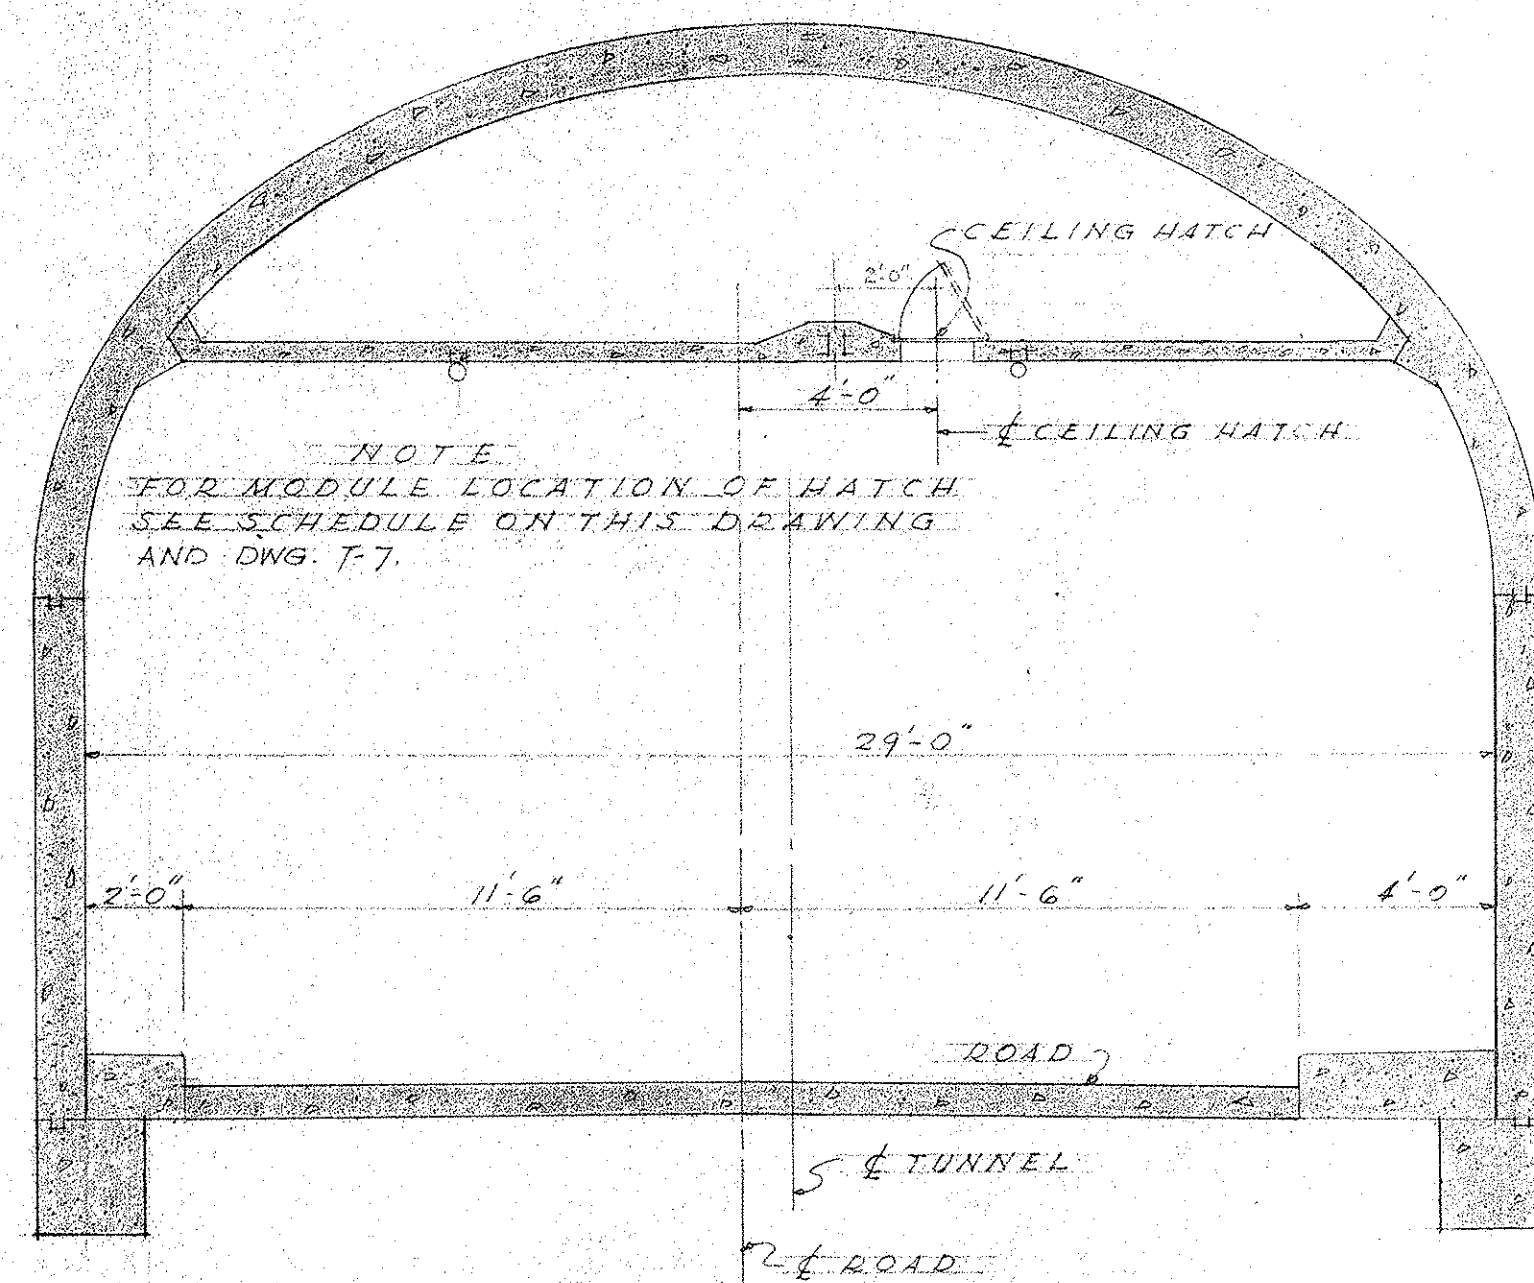


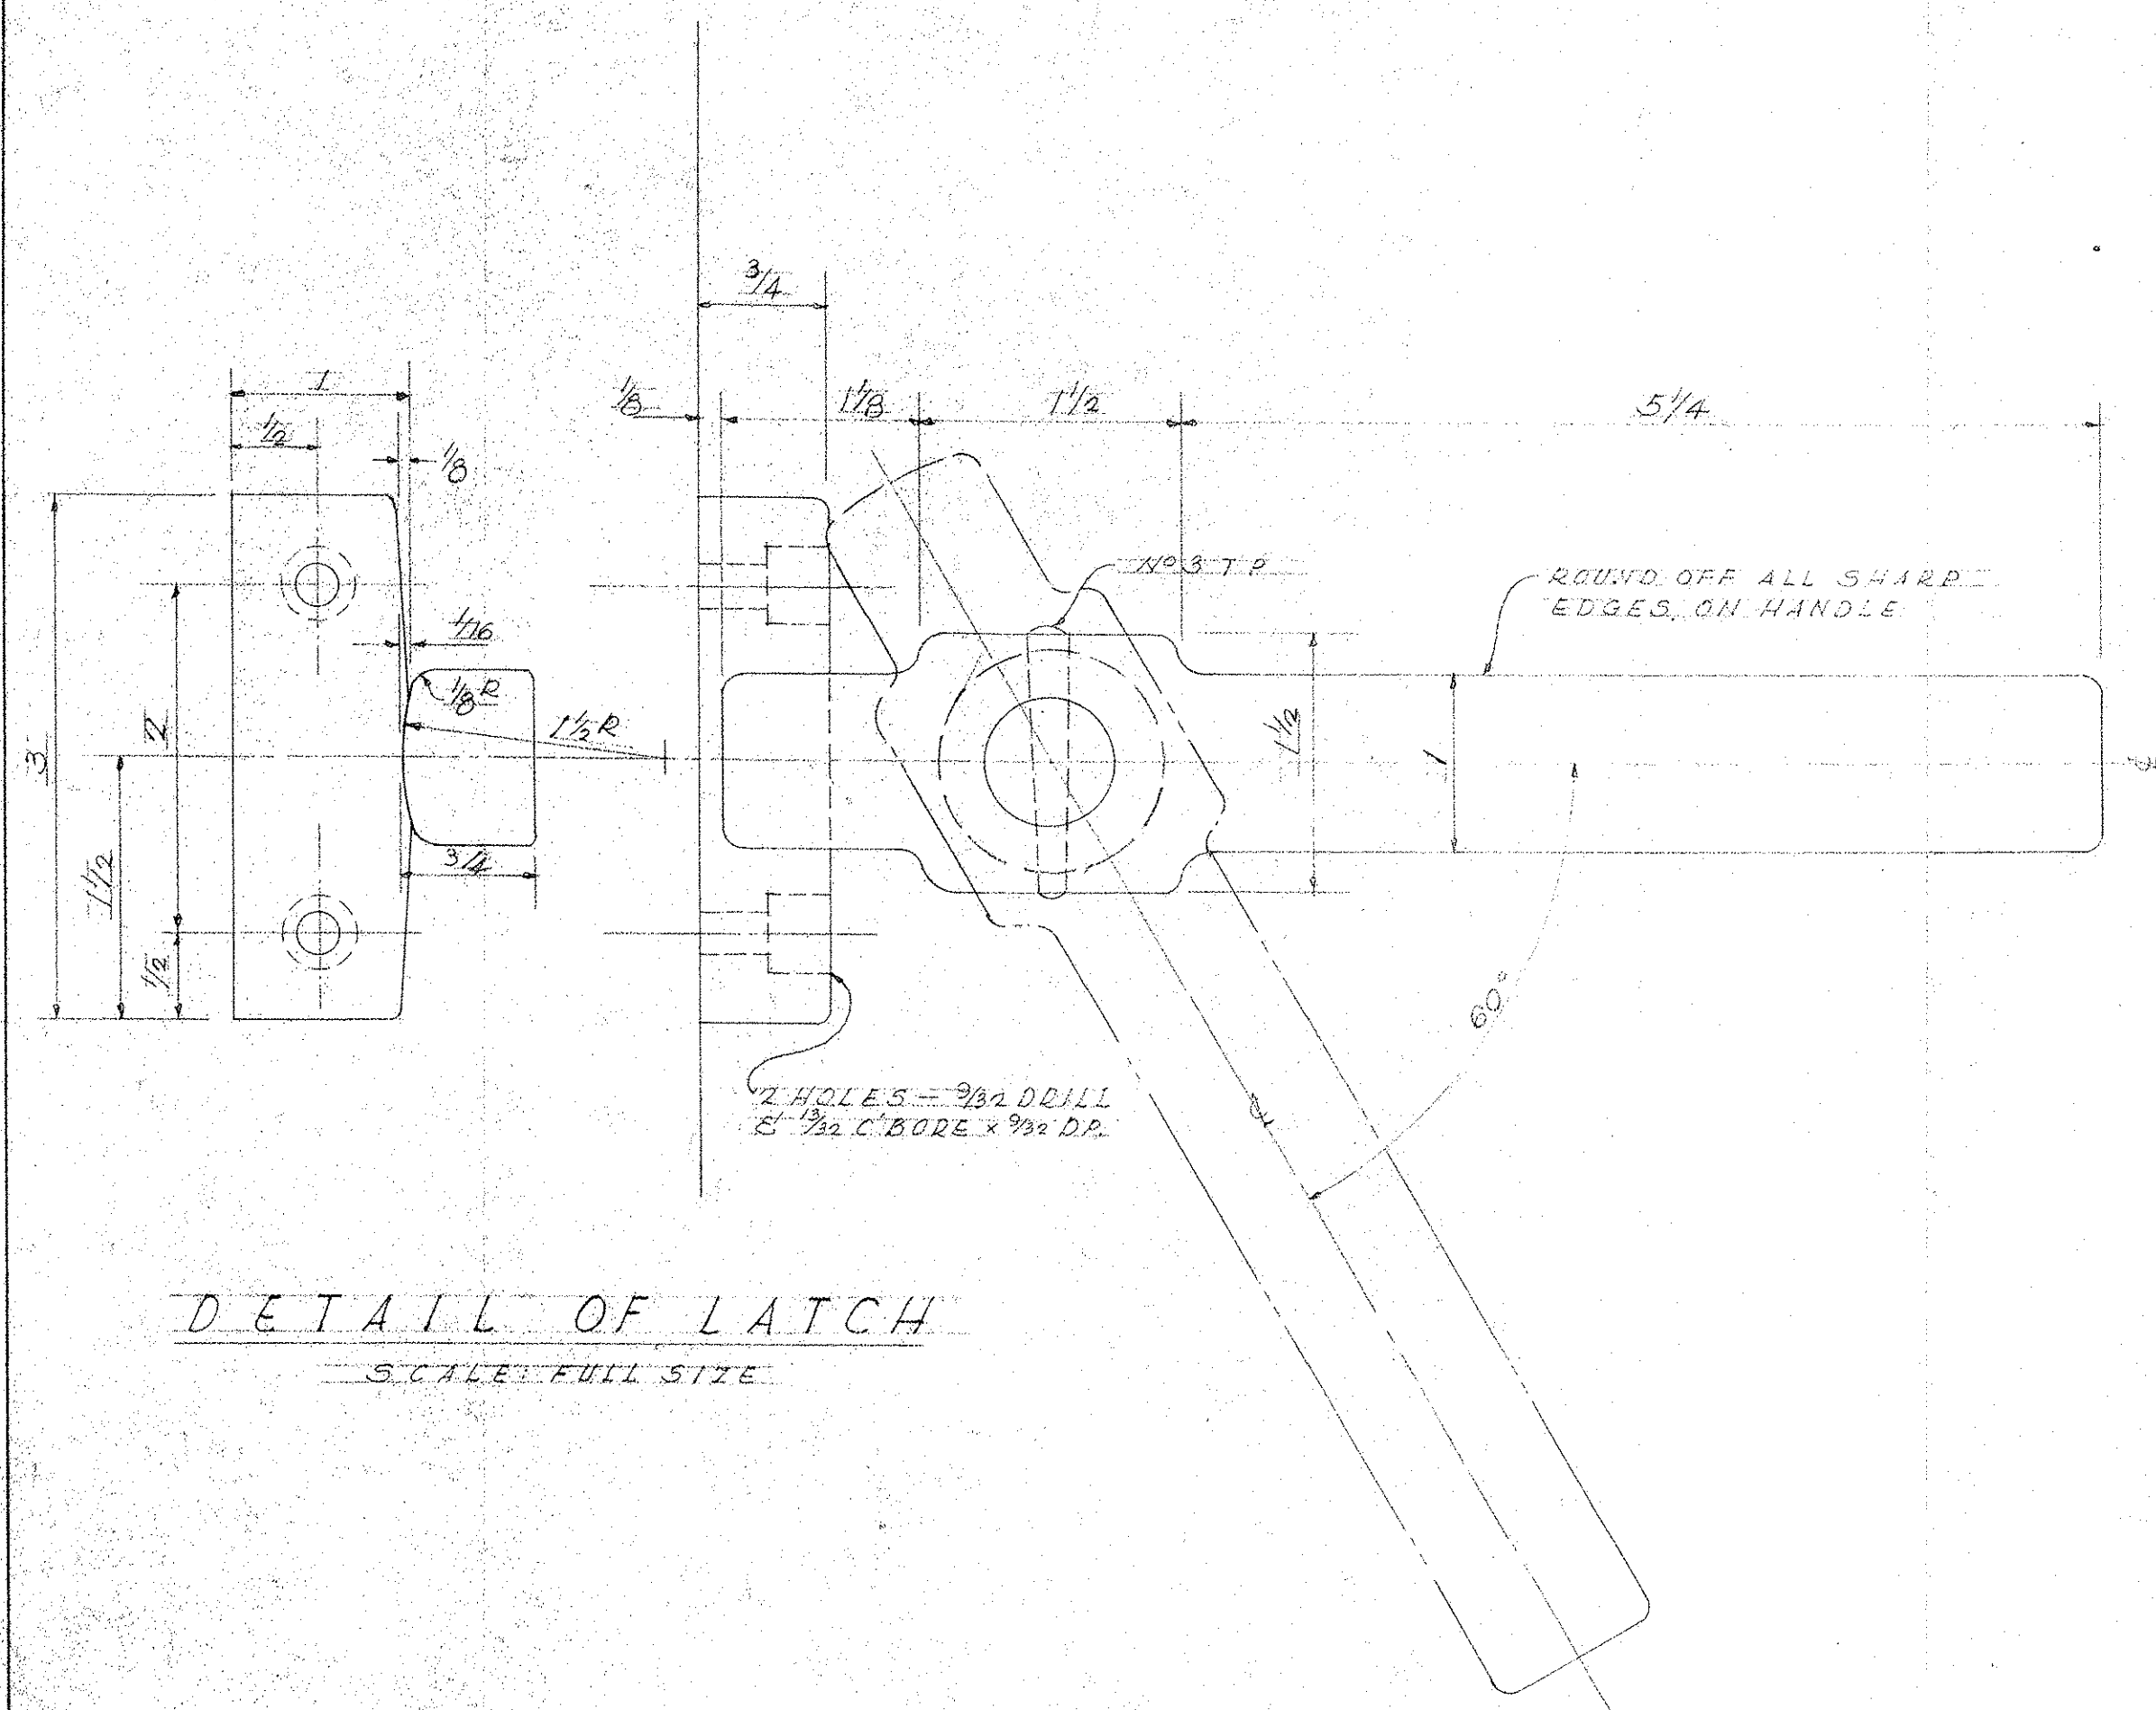

SCHEDULE OF CEILING HATCH LOCATIONS	
MODULE NUMBER	REMARKS
Nº 7	KALIHI SIDE
Nº 21, 28 & 35	KANEONE SIDE

LAW & WILSON
ARCHITECTS & ENGINEERS

DEPARTMENT OF PUBLIC WORKS
CITY AND COUNTY OF HONOLULU

BUREAU OF PLANS

KALIHI TUNNEL
TUNNEL & SHAFT
CEILING HATCH DETAILS

ENGINEER L.W. DATE JULY 15 1953
DRAFTSMAN E.H. CHECKED BY R. H. [Signature]
SCALE AS NOTED TRACER _____
APPROVED: _____
CHIEF ENGINEER R. W. [Signature]
BUREAU ENGINEER

APPROVED: <i>[Signature]</i> ENGINEER, KALIHI TUNNEL		CHIEF ENGINEER		BUREAU ENGINEER	
W. S.	PROFILE	C. B.			
CR. SEC.	F. B.	S. B.			
W. M. BY.	F. W. BY.	S. W. BY.			

SECTION C JOB NO. 26-53 DWG. T-26

FILE	POCKET	FOLDER	NO.
7	E	3	26