
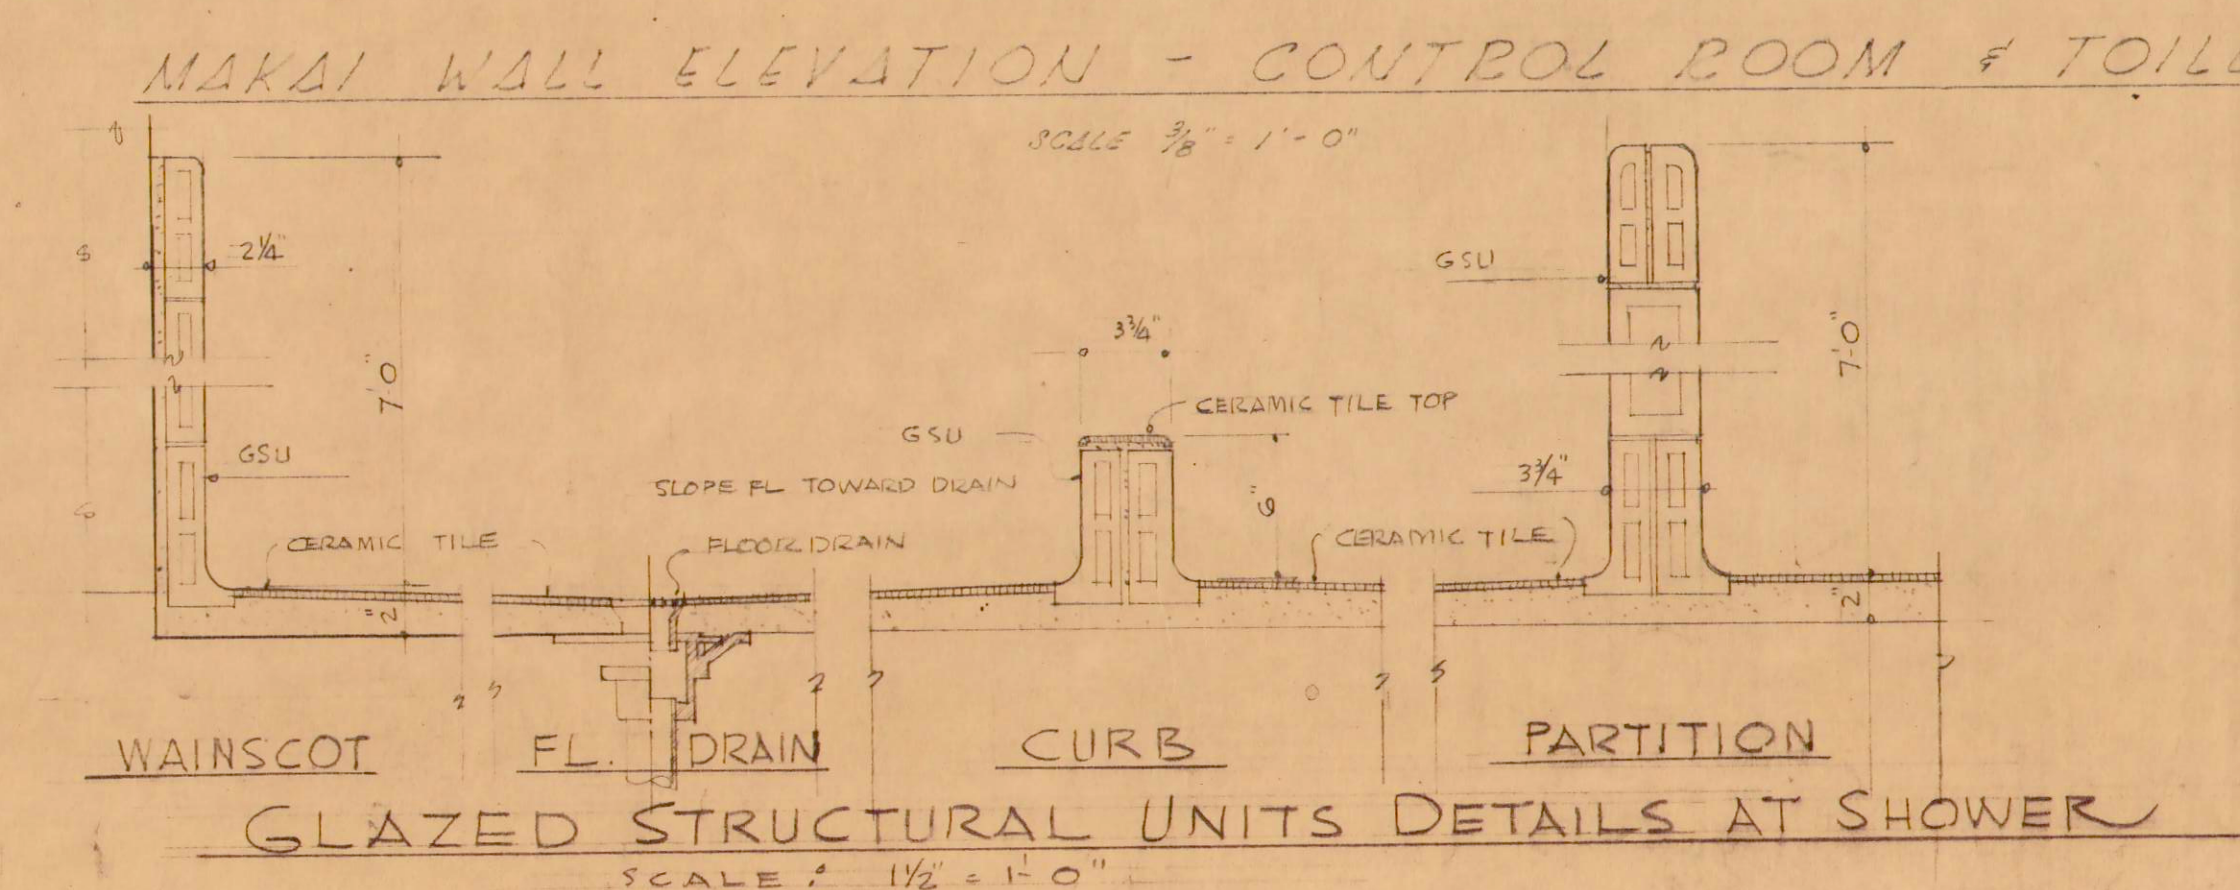
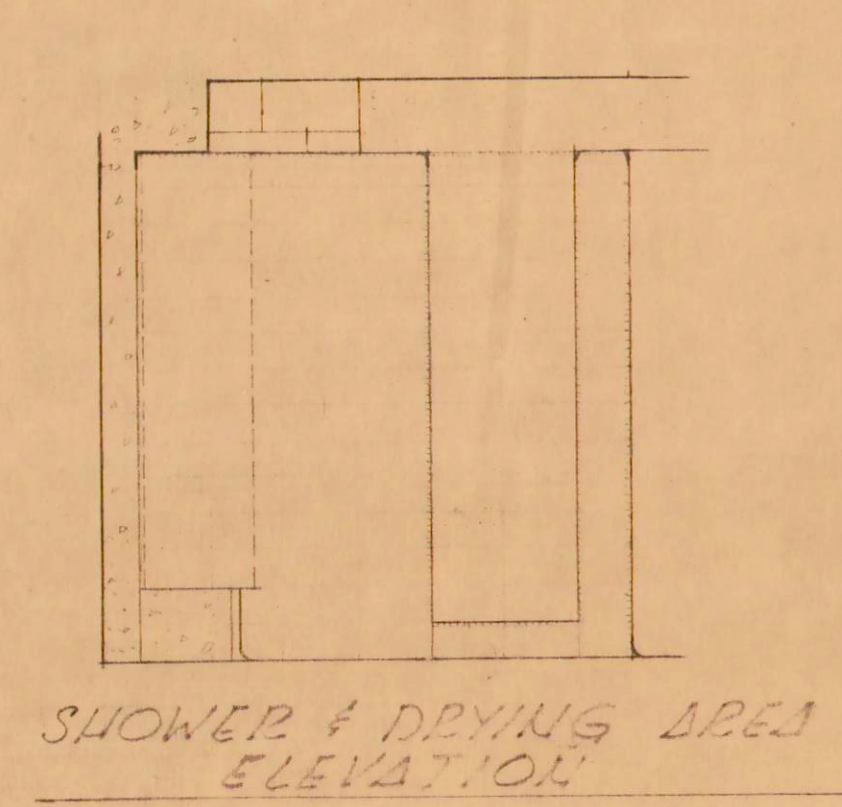
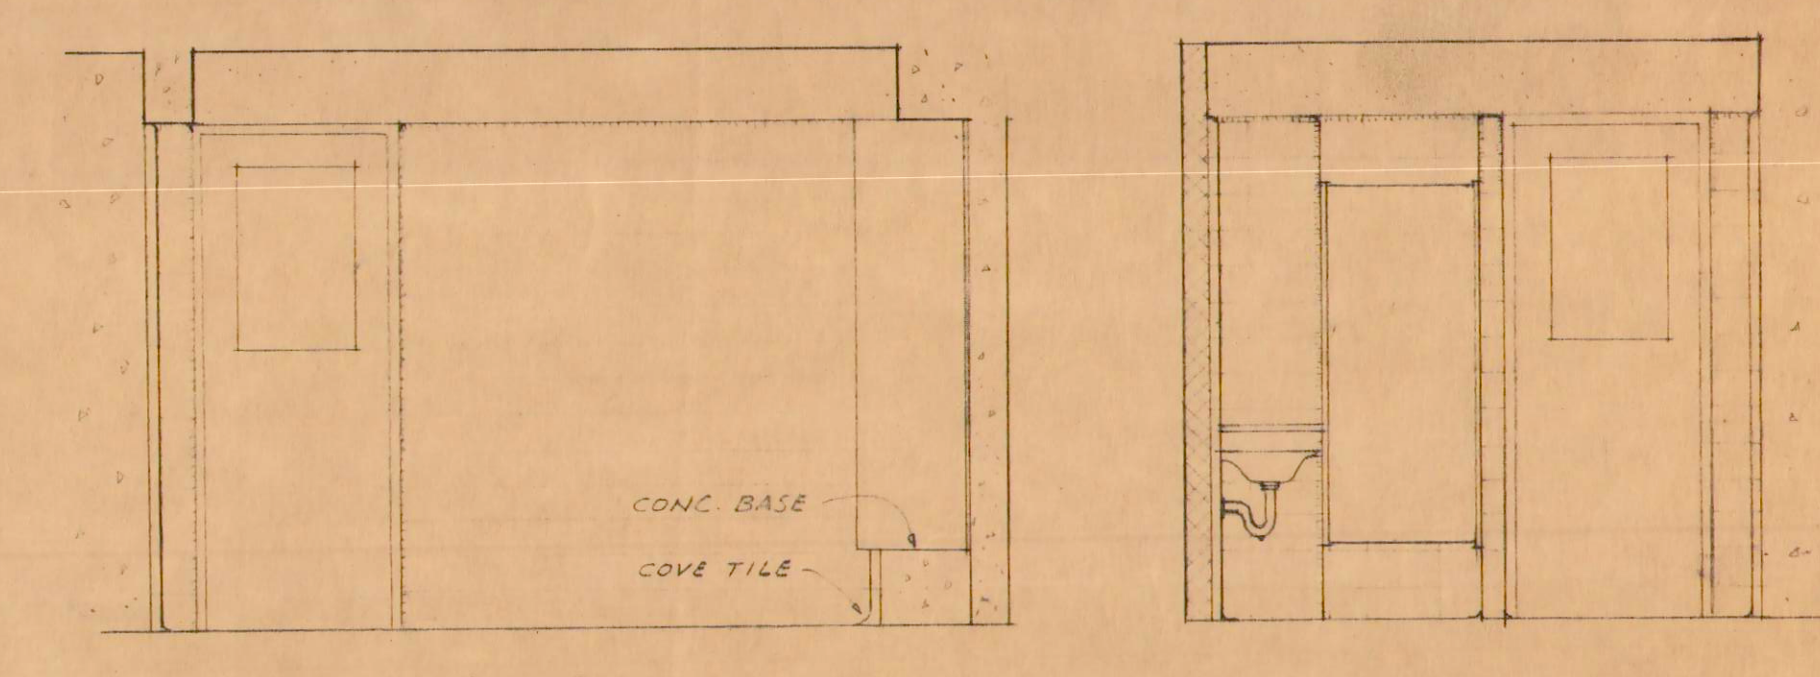
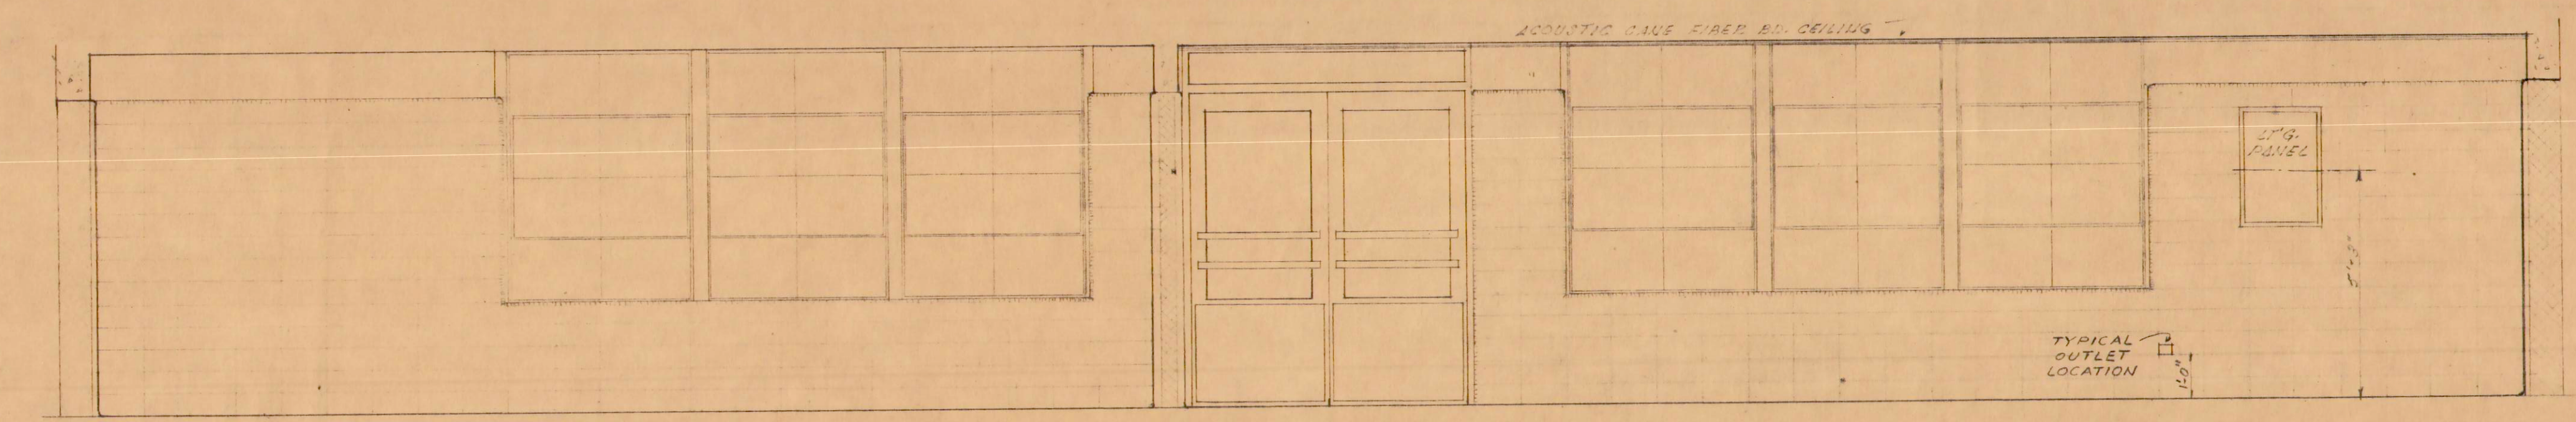
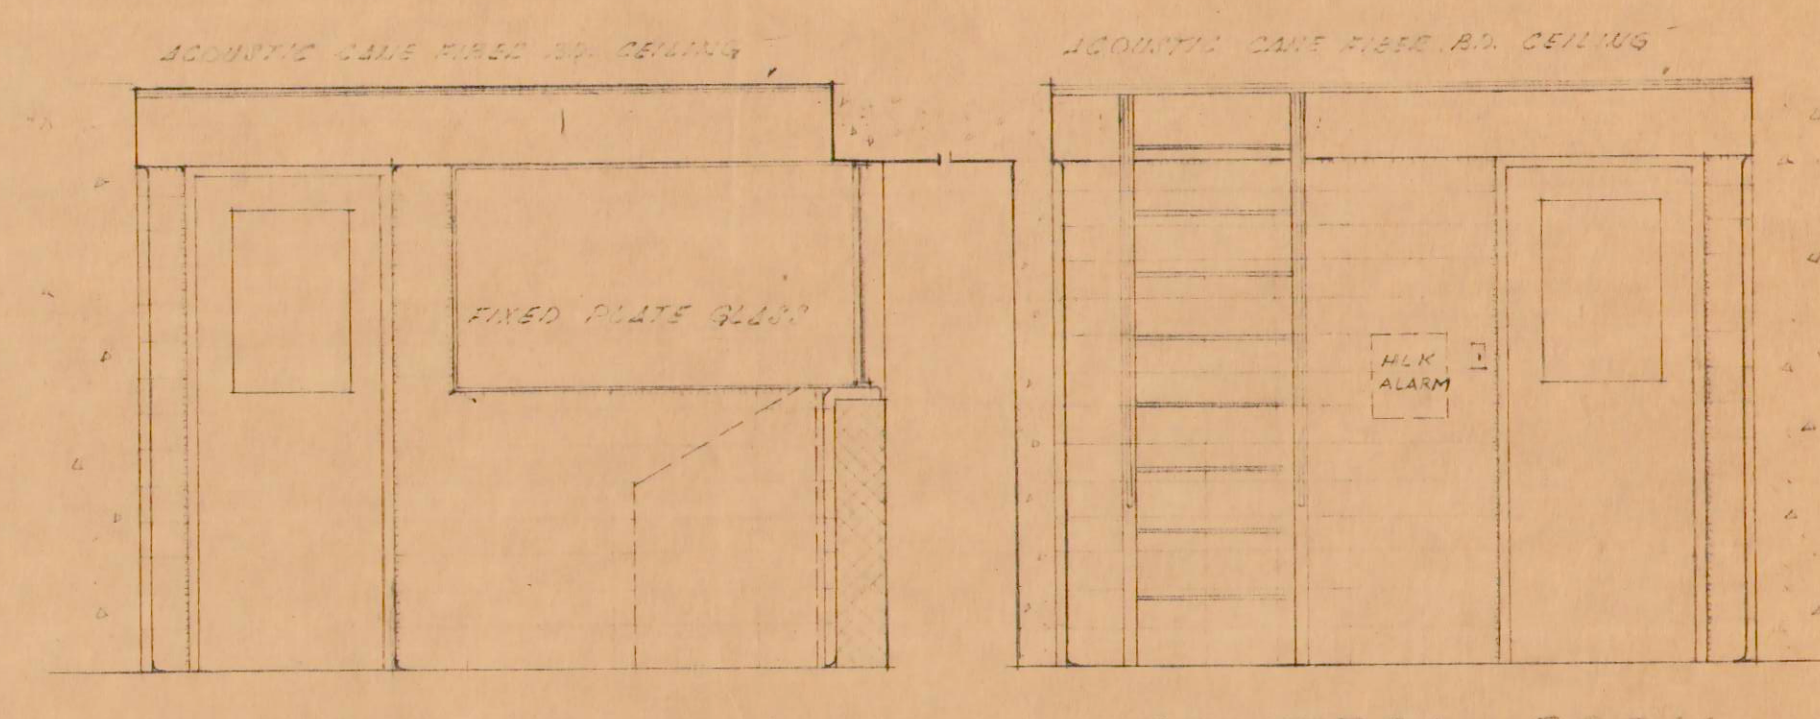
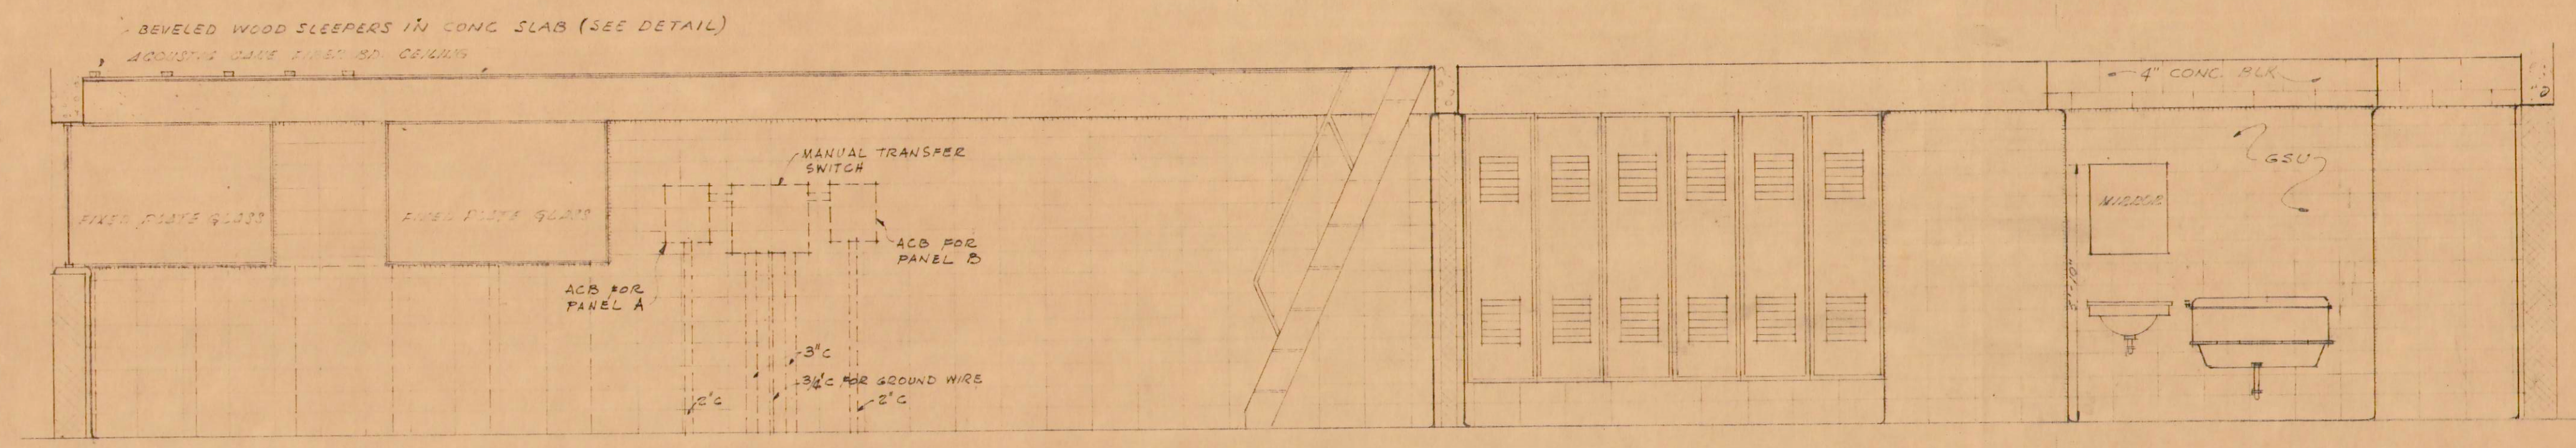
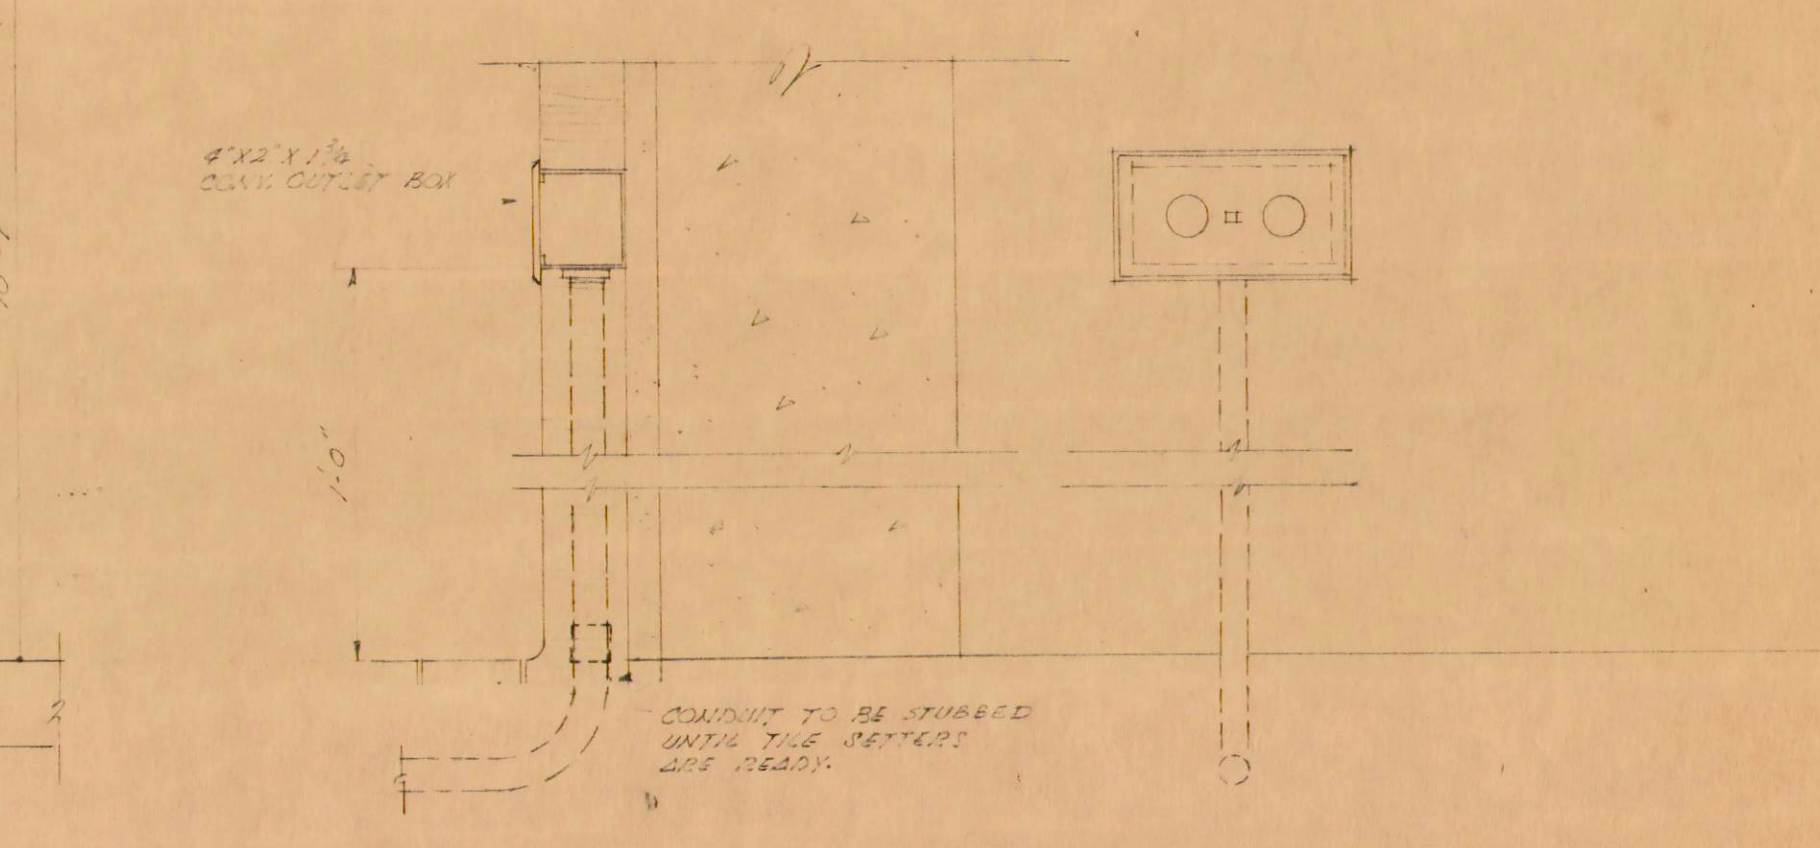
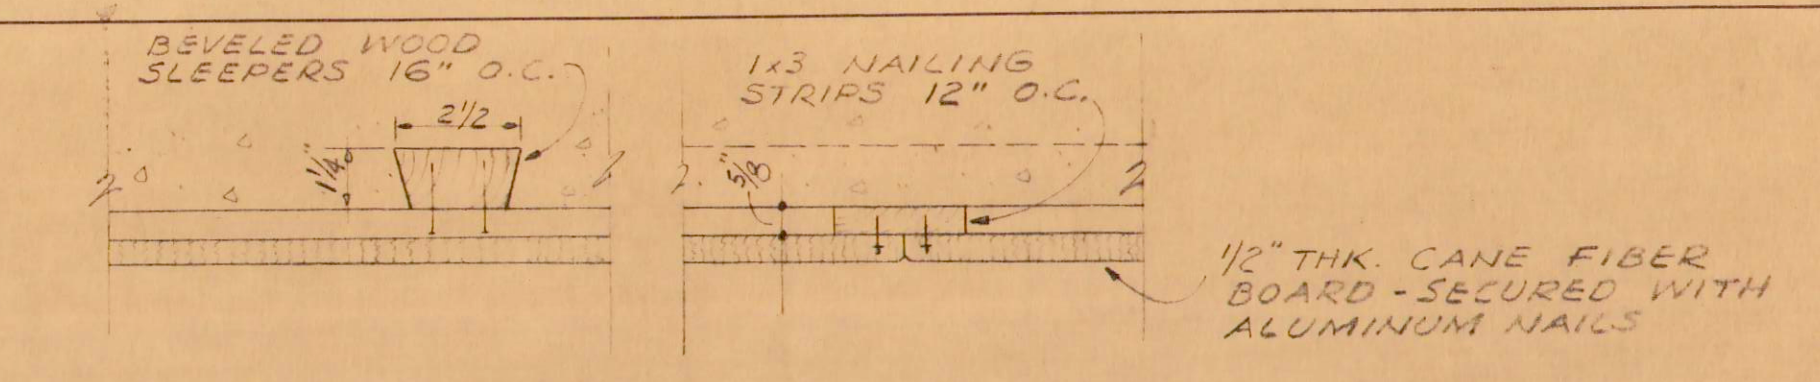


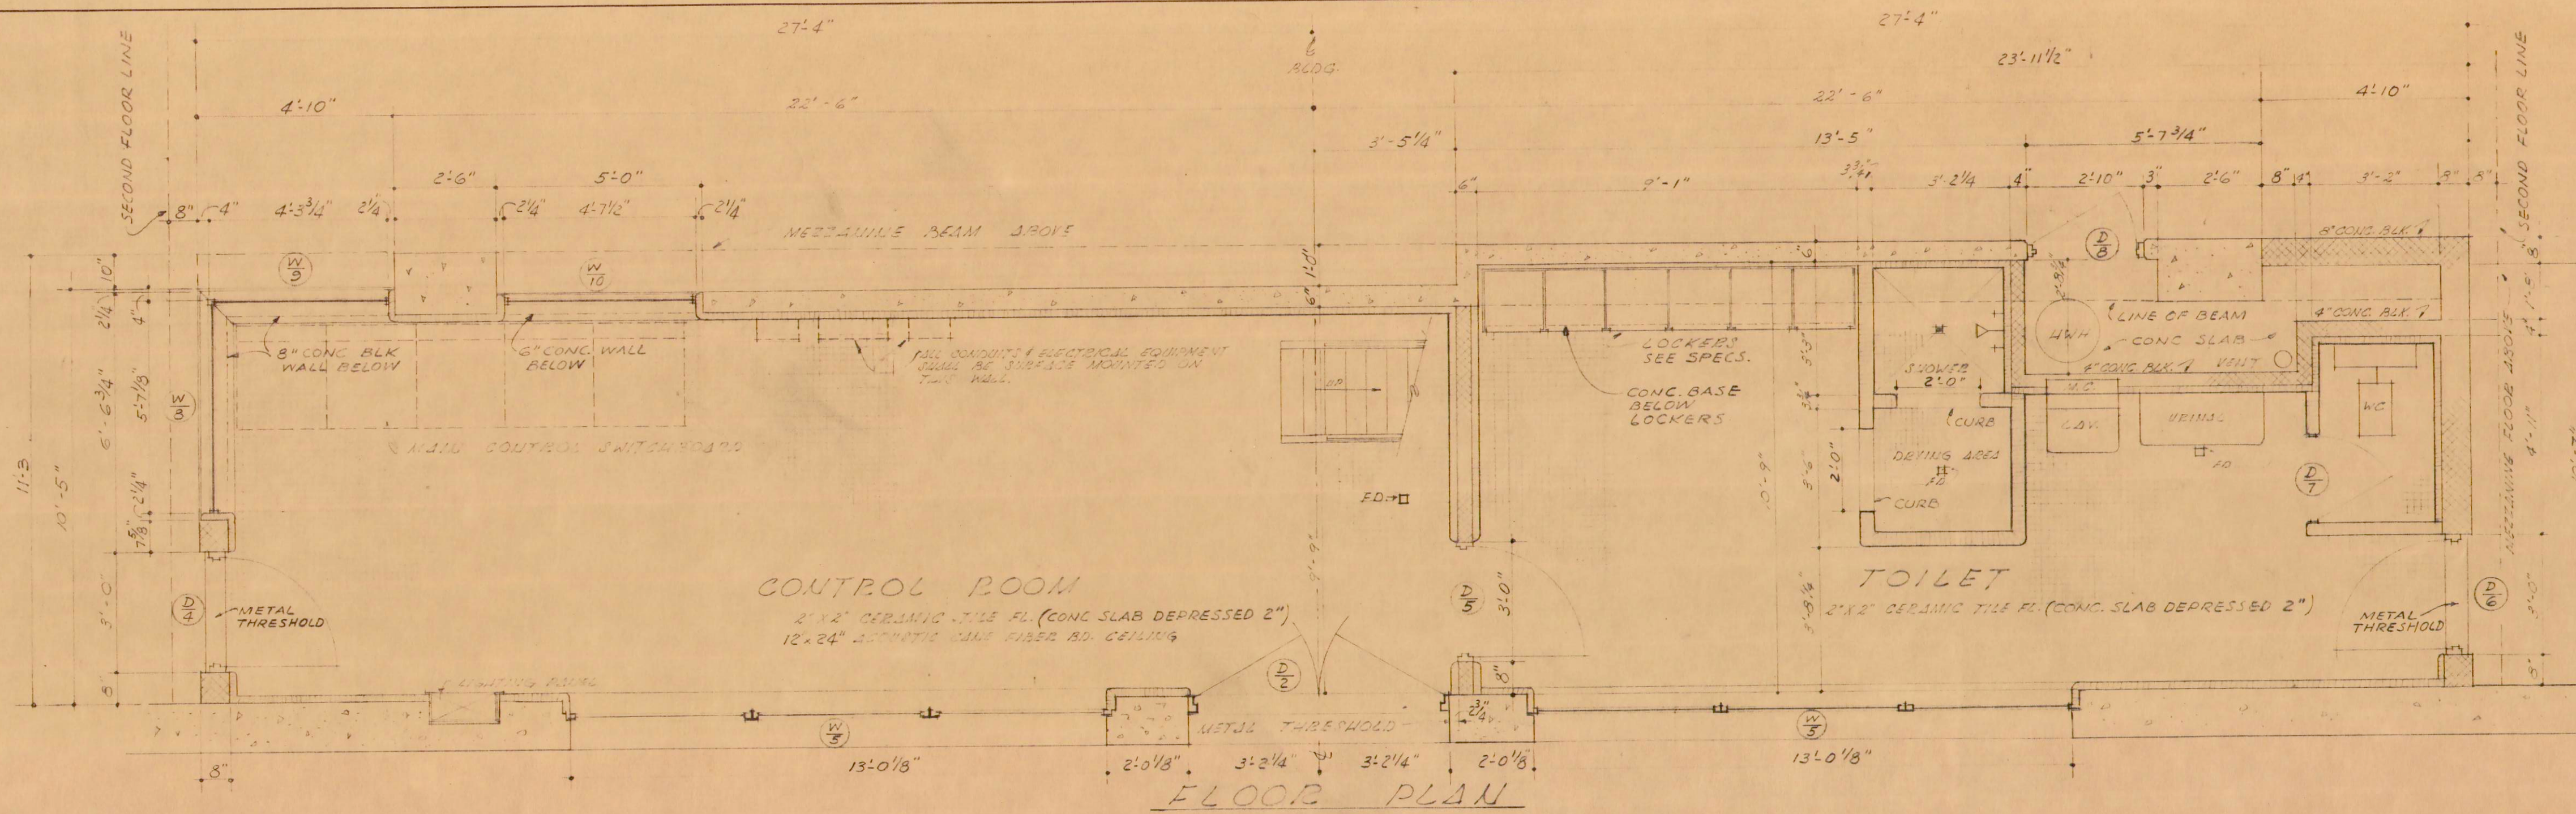

LAW & WILSON
ARCHITECTS & ENGINEERS
DEPARTMENT OF PUBLIC WORKS
CITY AND COUNTY OF HONOLULU
BUREAU OF PLANS

KALIHI TUNNEL
VENTILATION BLDG.
CONTROL ROOM & TOILET ROOM
DETAILS

ENGINEER - L. A. W.
DRAFTSMAN - M. H.
SCALE - AS NOTED
APPROVED - *[Signature]*
CHIEF ENGINEER

DATE - JULY 15, 1958
CHECKED BY - *[Signature]*
TRACER -
APPROVED - *[Signature]*
BUREAU ENGINEER

APPROVED - *[Signature]*
ENGINEER, KALIHI TUNNEL

PROFILE
C.B.
F.B.
S.B.
W.M.B.Y.

SECTION C JOB NO. 26-53 DWG. VB-17

Sheet No. 193 of 252 Sheets

FILE	INDEX	FOUNDER	NO.
7	6	2	17