



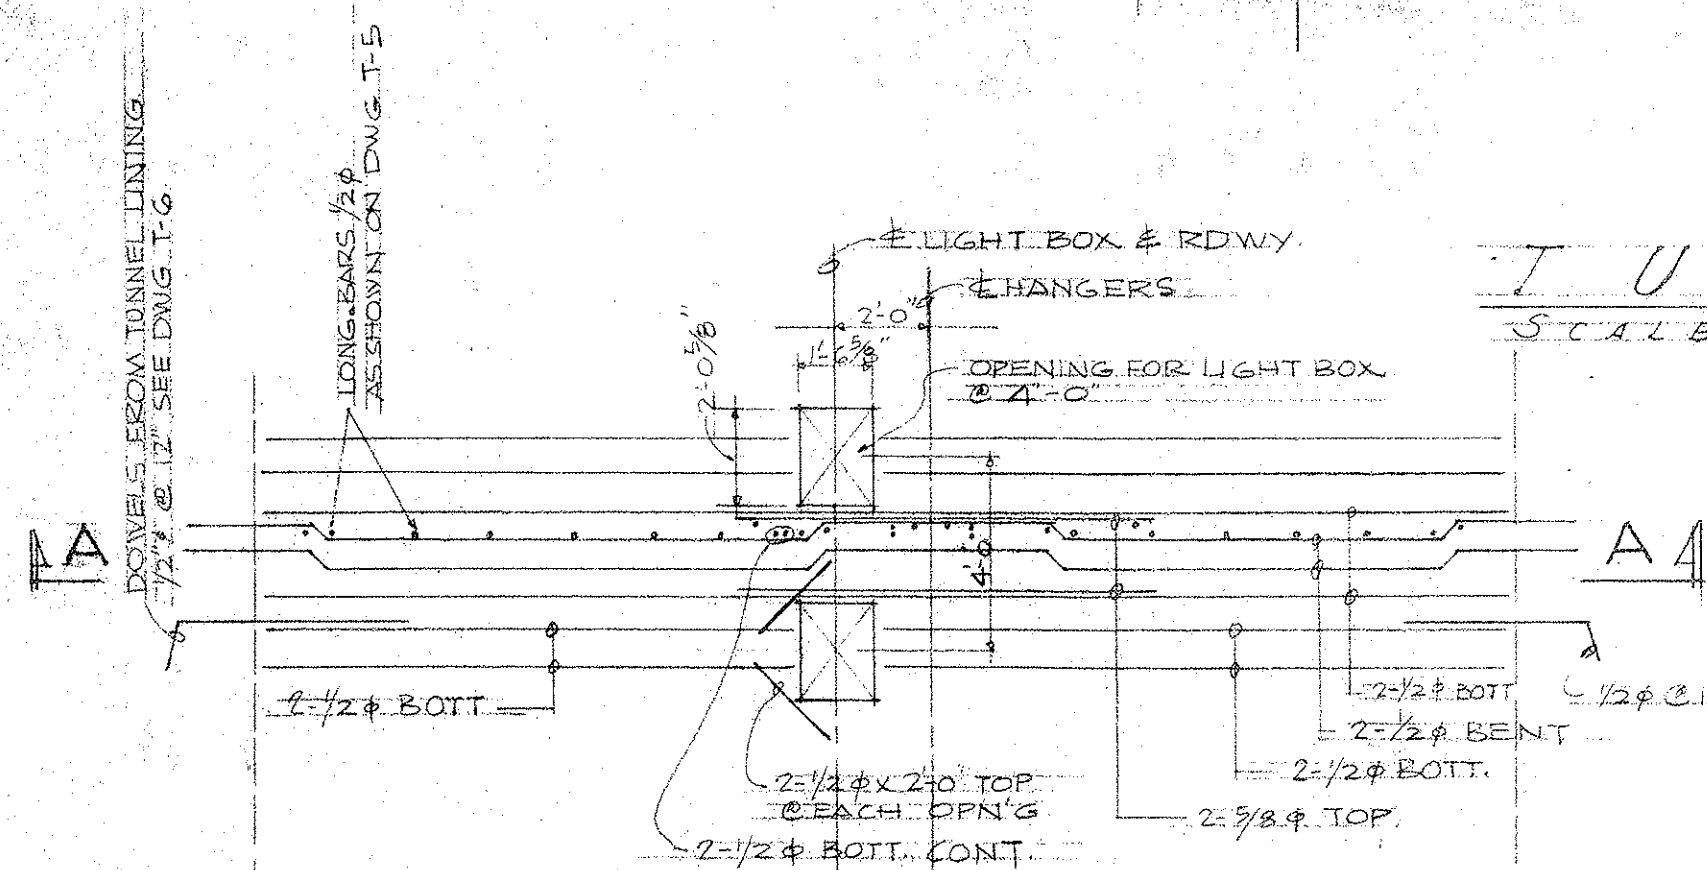

NOTE : SECTION A-A SIMILAR TO SECTION OF CEILING SLAB
ON DWG T-5. FOR LOCATION OF BEND PTS, CUT OFF
POINTS AND LONG STEEL.

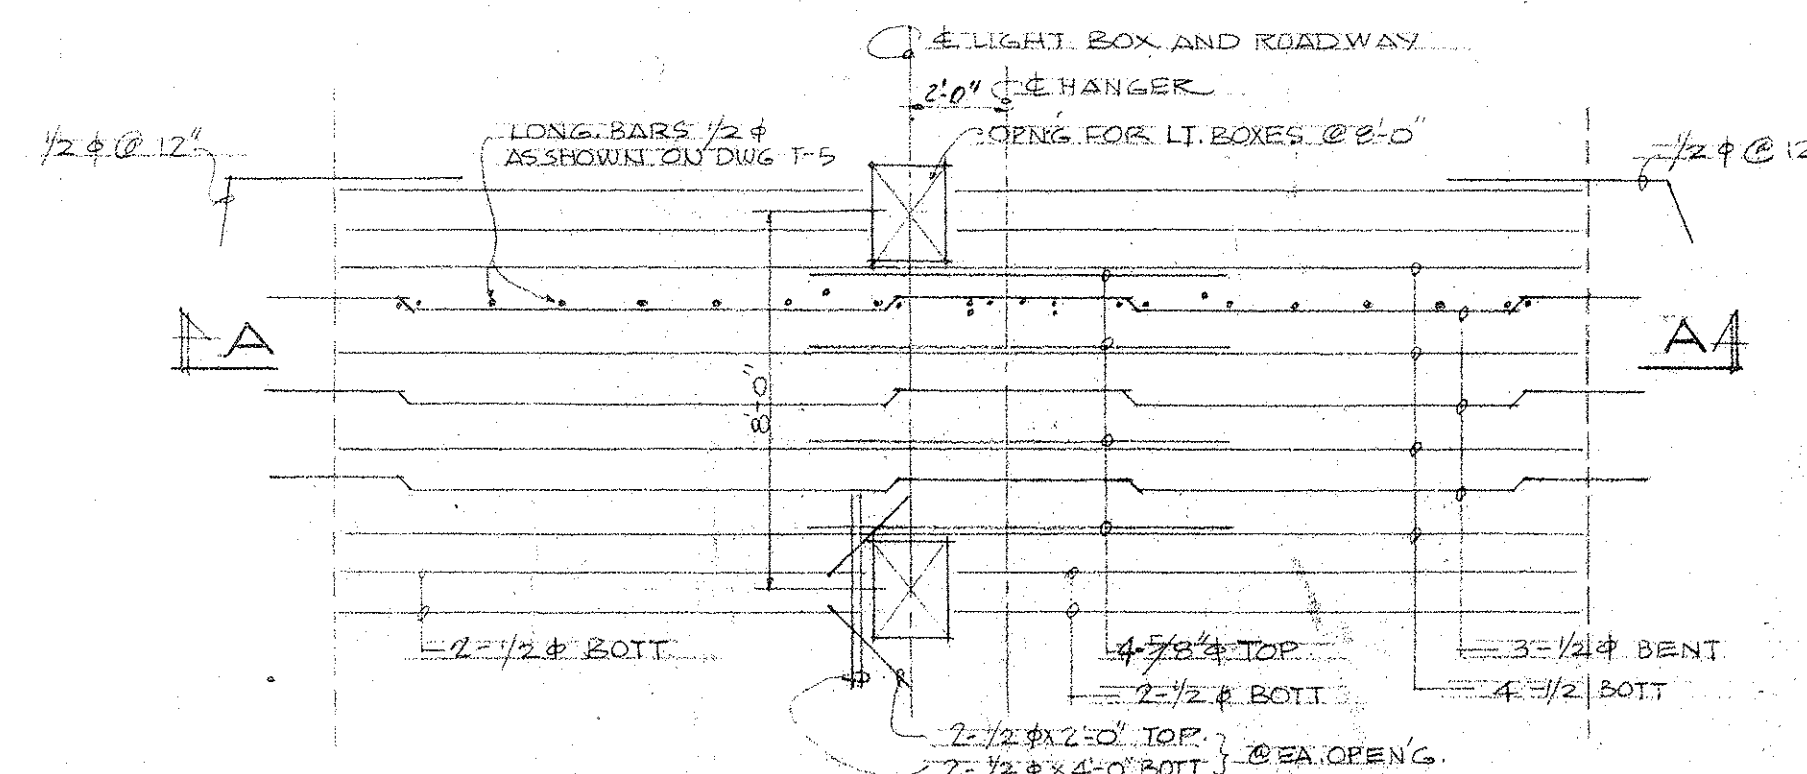

PARTIAL REINF. PLAN FOR CEILING SLAB
AT LIGHT BOX SPACING OF 8'-0" c/c

LAW & WILSON ARCHITECTS & ENGINEERS		
DEPARTMENT OF PUBLIC WORKS CITY AND COUNTY OF HONOLULU		
BUREAU OF PLANS		
KALIHI TUNNEL TUNNEL & SHAFT ENTRANCE LIGHTING FRAME LAYOUT KALIHI SIDE		
ENGINEER <u>L. W. W. L.</u>	DATE <u>JULY 15 1933</u>	
DRAFTSMAN <u>W. H.</u>	CHECKED BY <u>R. J. O.</u>	
SCALE <u>1/8" = 1'-0"</u>	TRACER _____	
APPROVED: <i>[Signature: A. C. Sannatta]</i>		
CHIEF ENGINEER <u>L. W. Butzger</u>		
BUREAU ENGINEER _____		
W. S. CR. SEC.	PROFILE F. B.	C. B. S. B.
W. M. BY:	F. W. BY:	S. BY: