
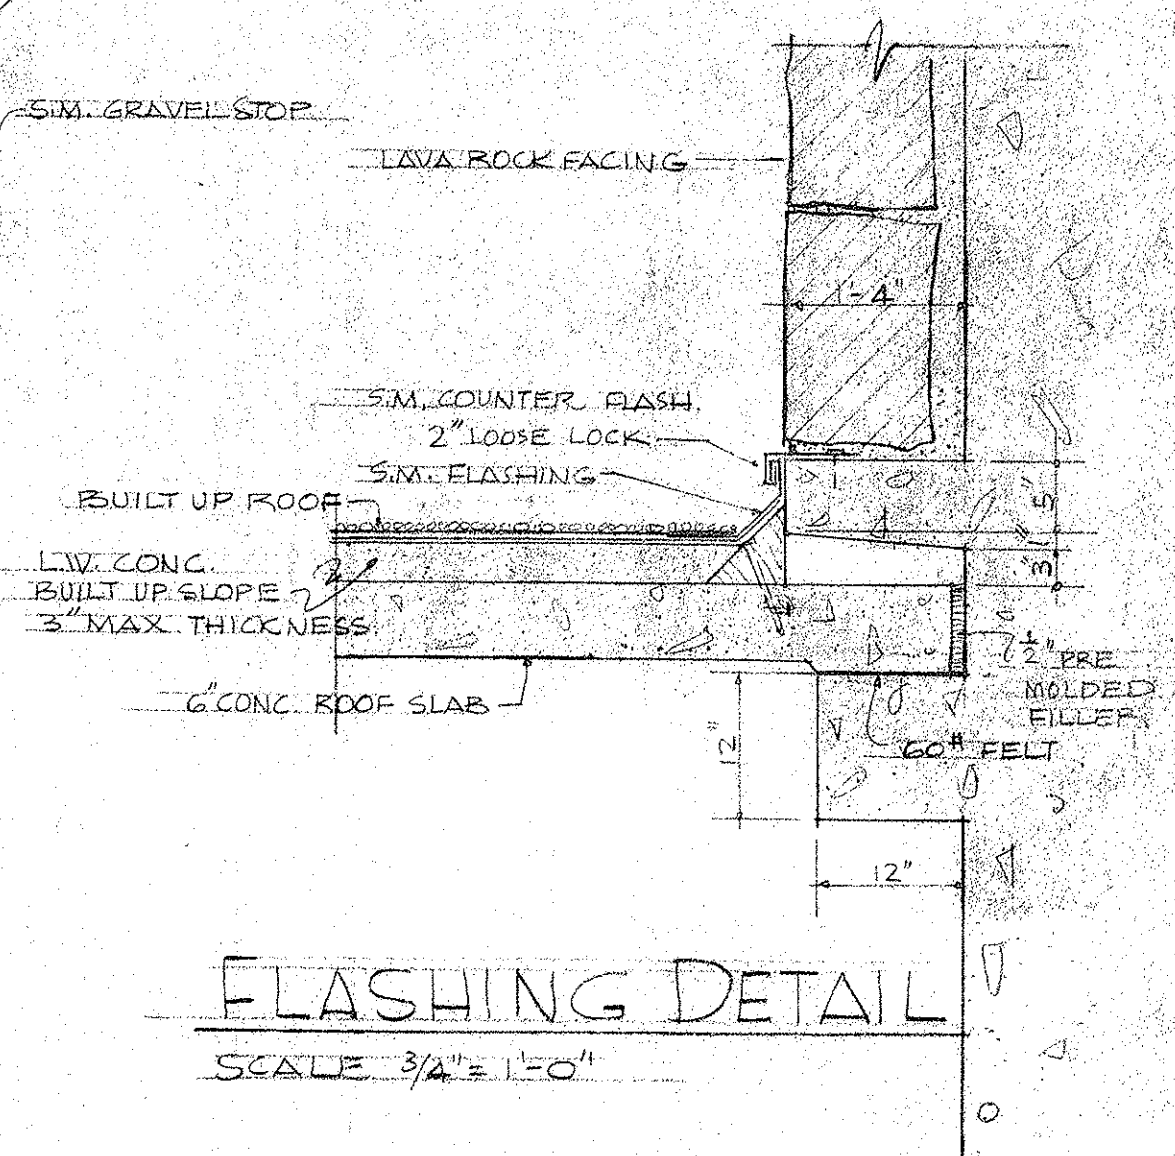
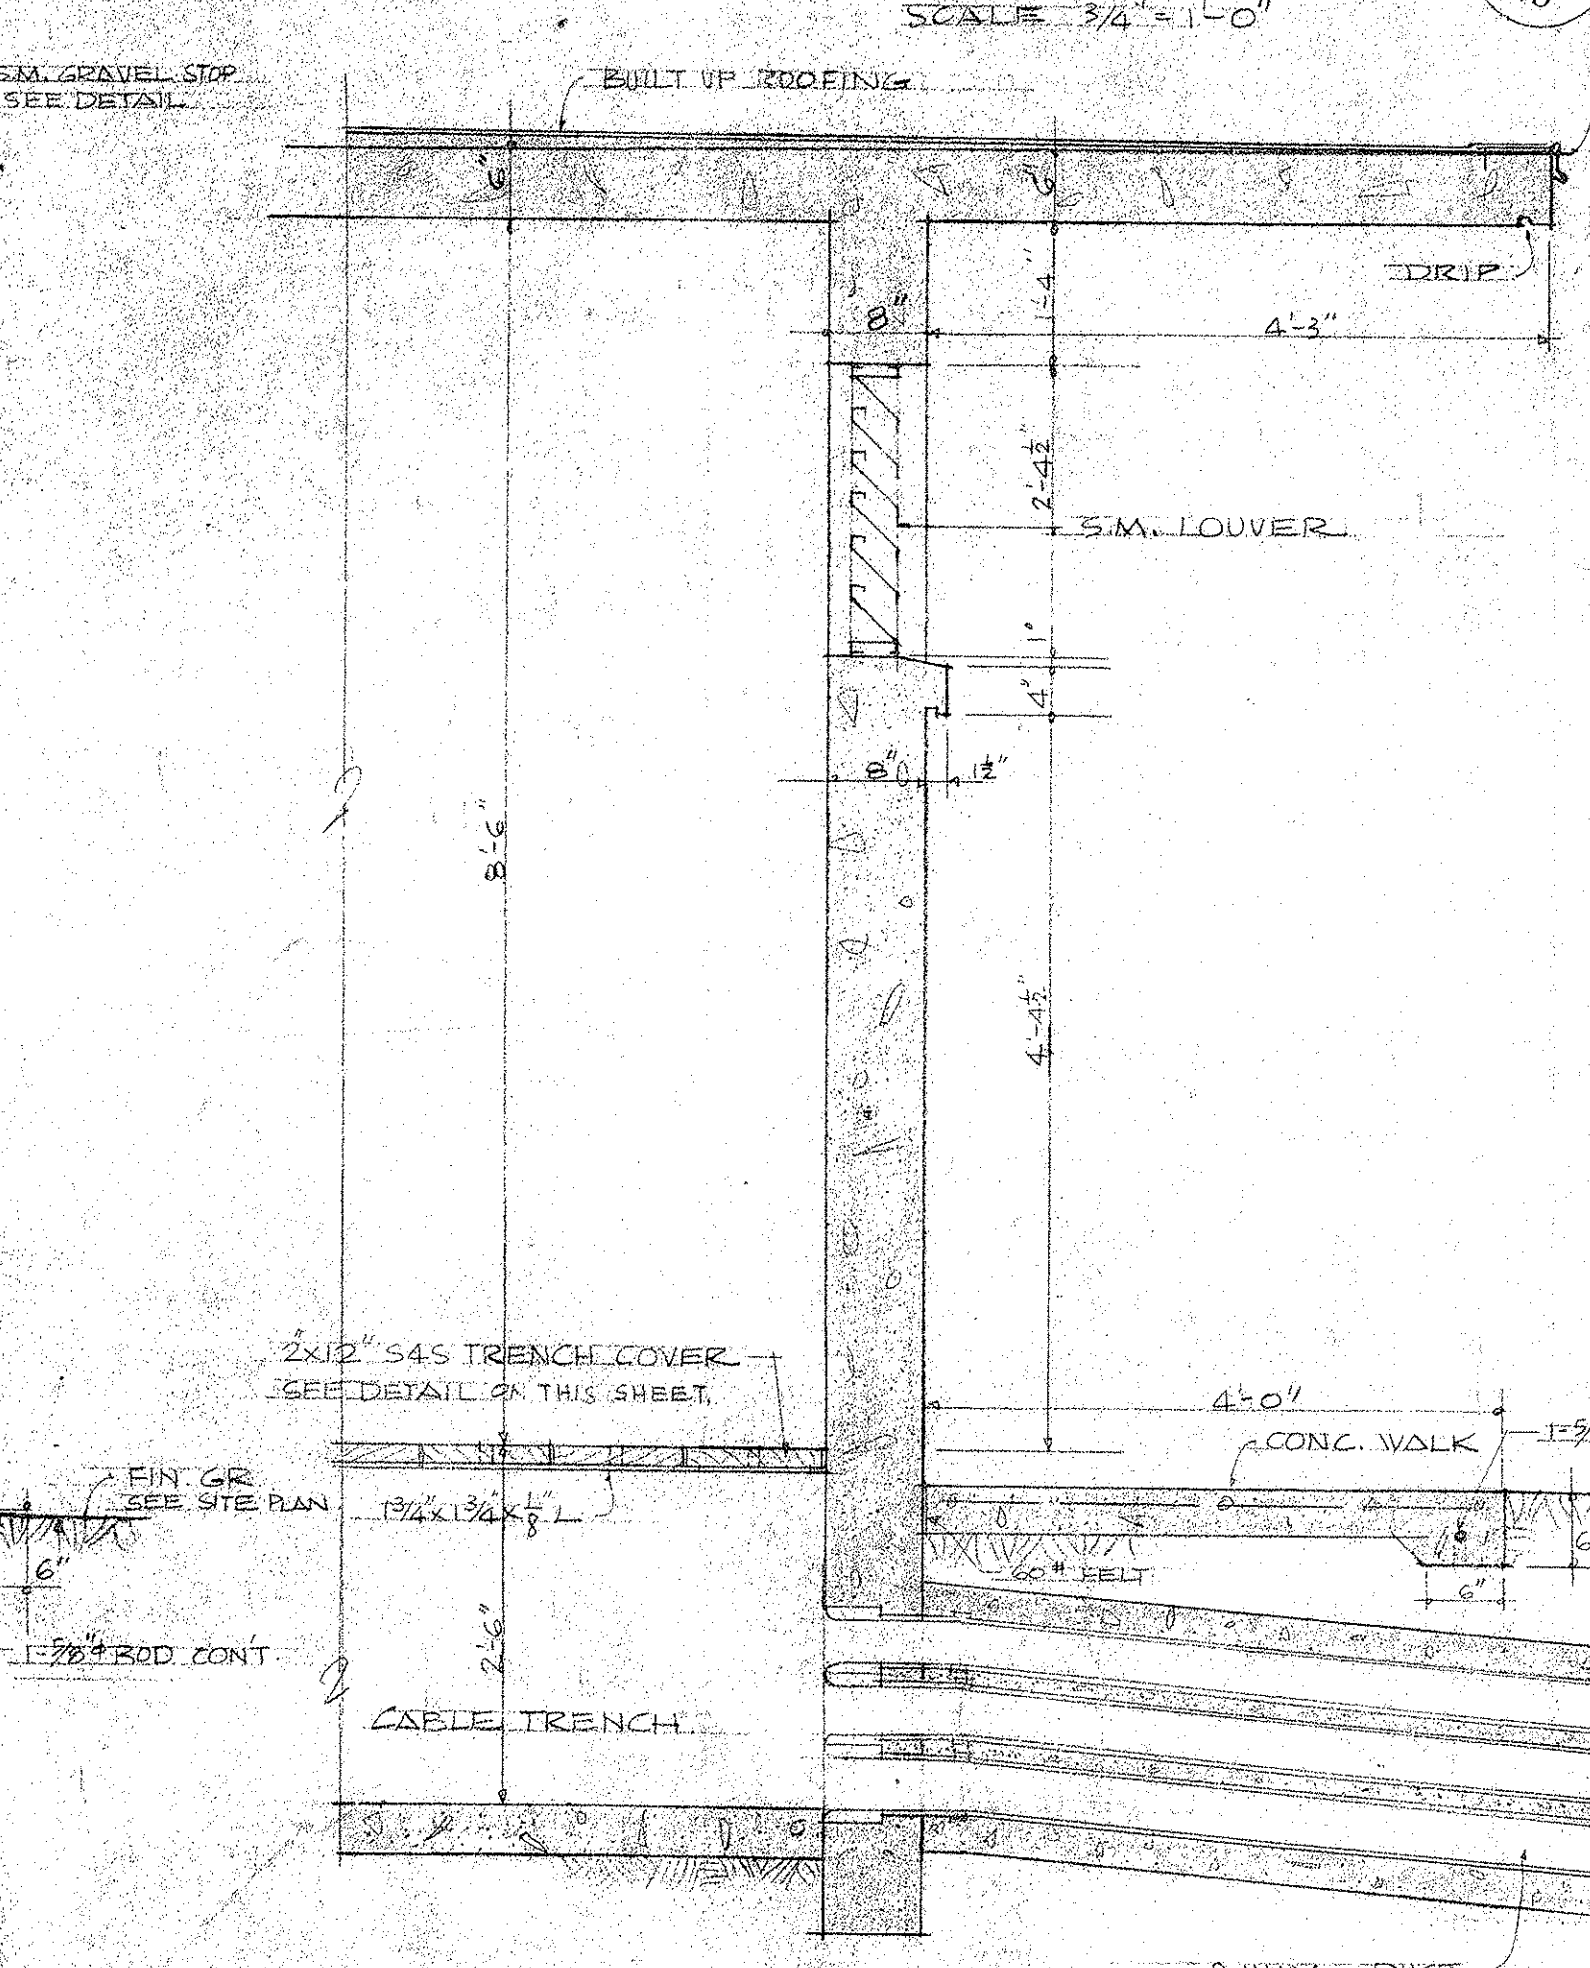
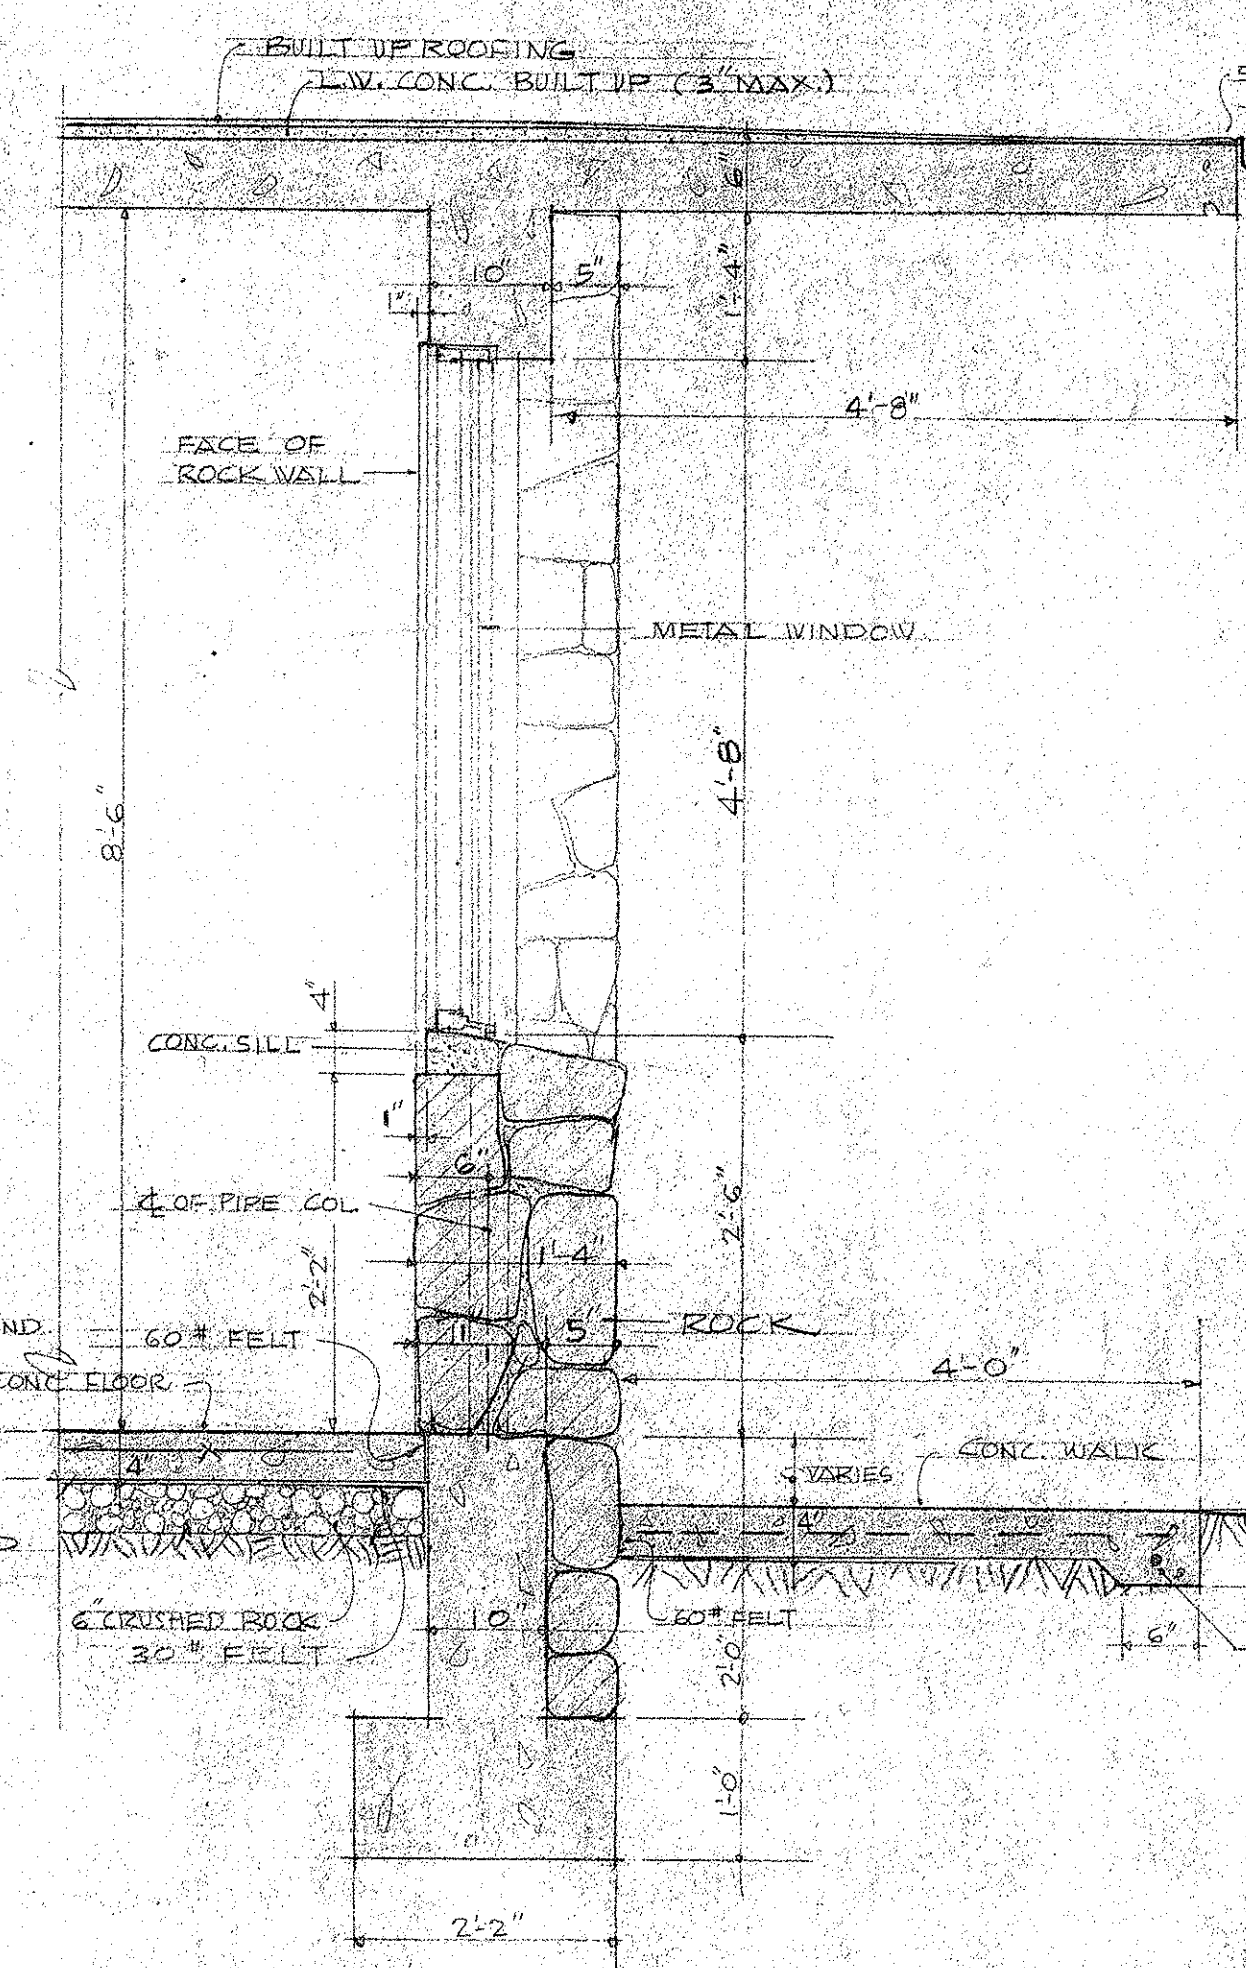
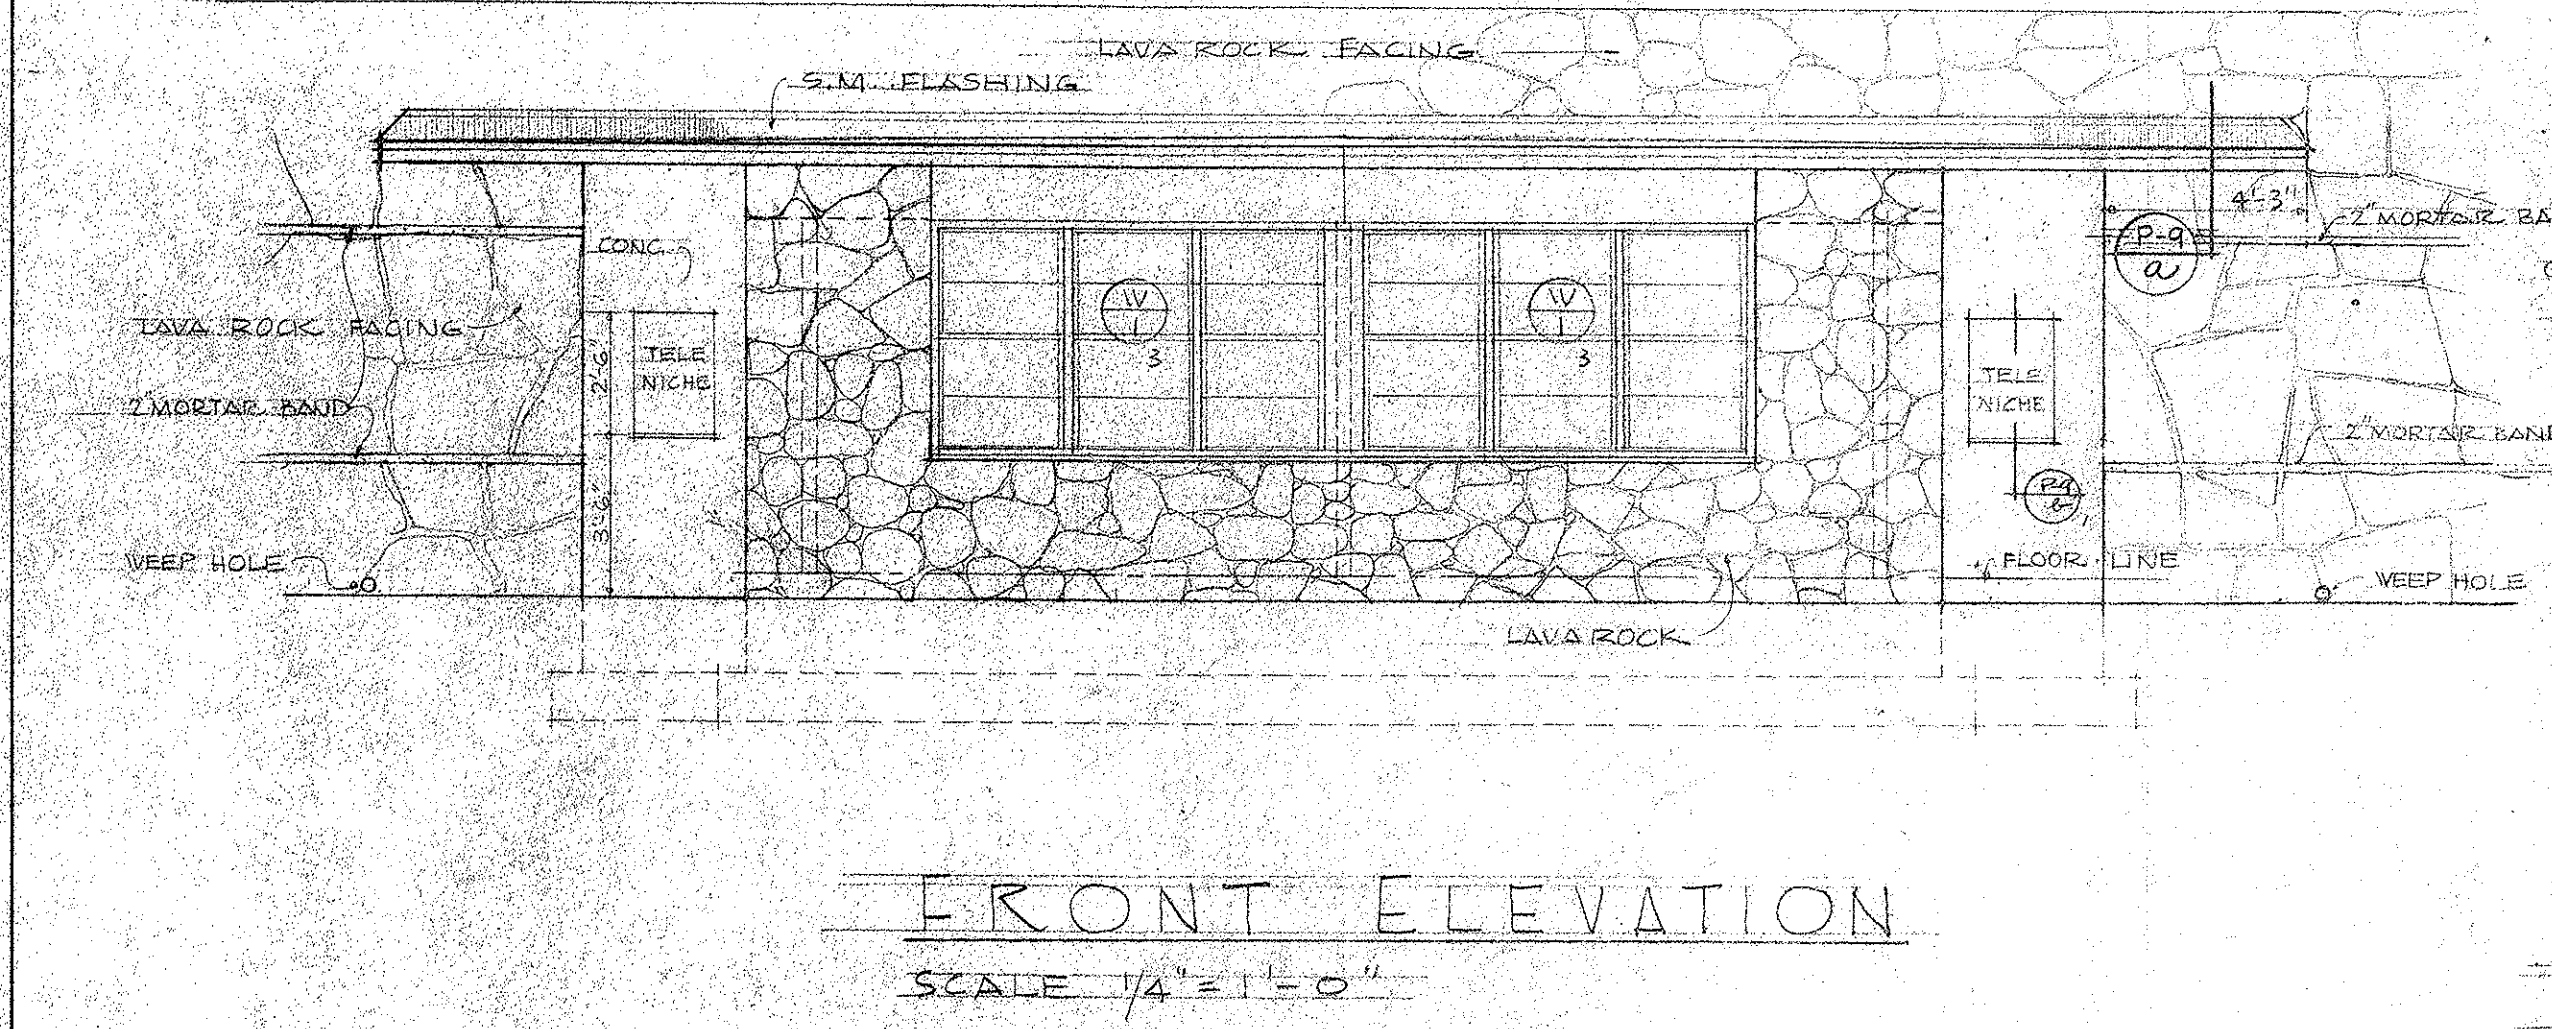
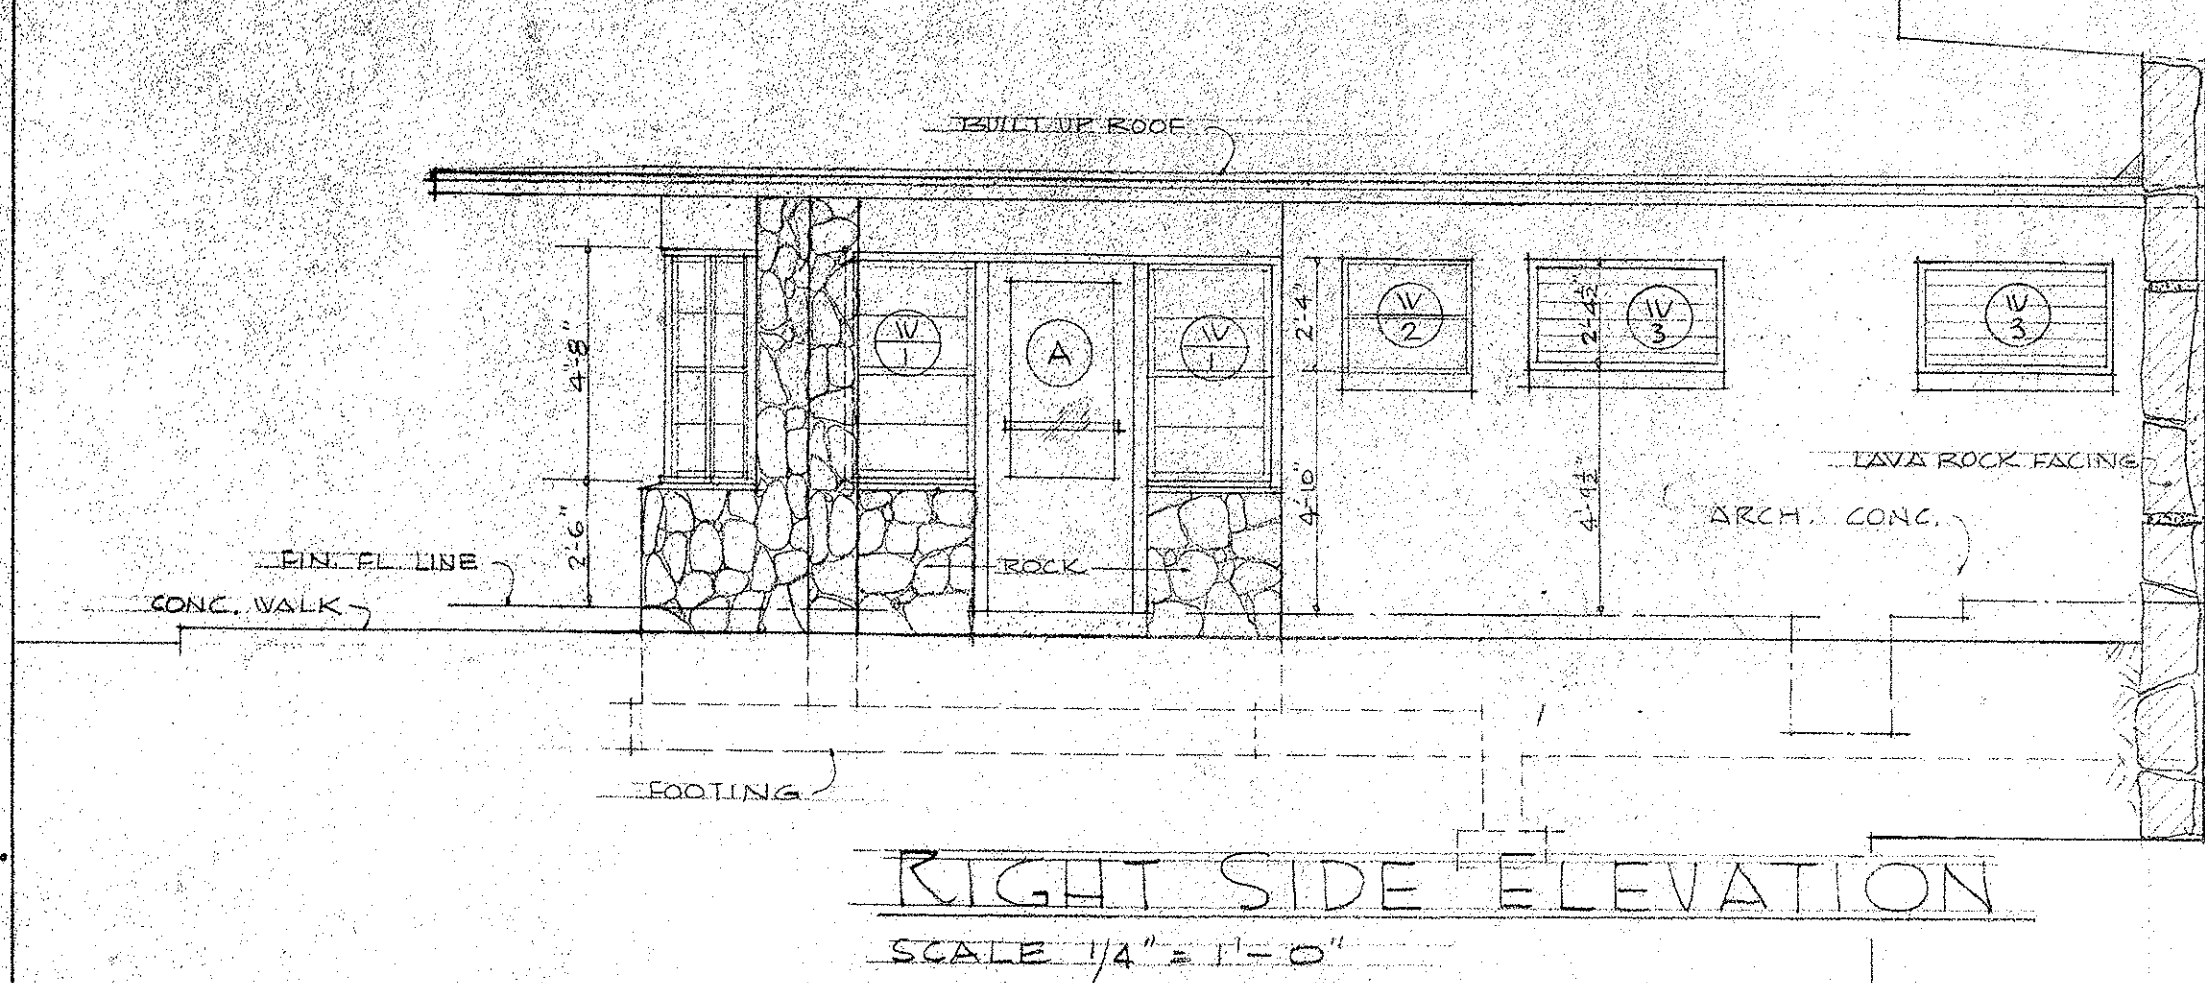
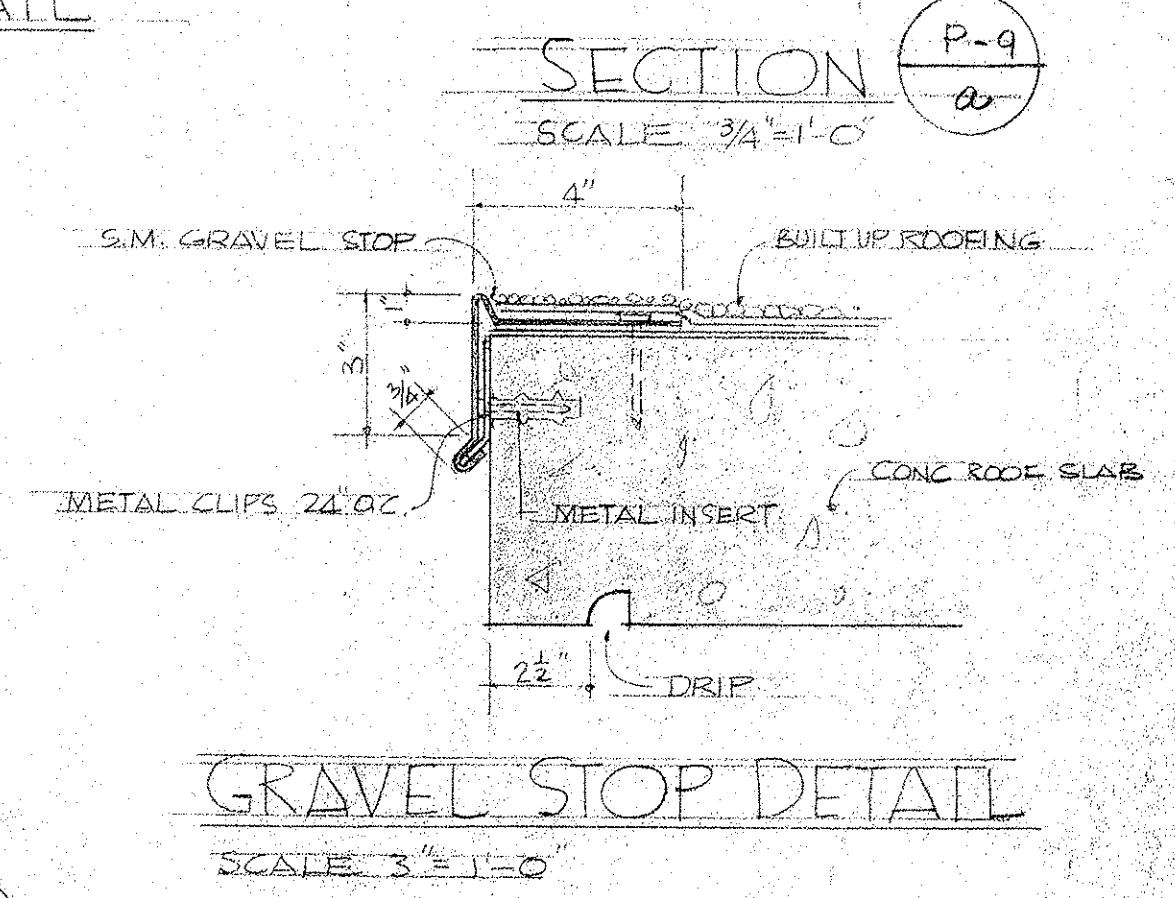
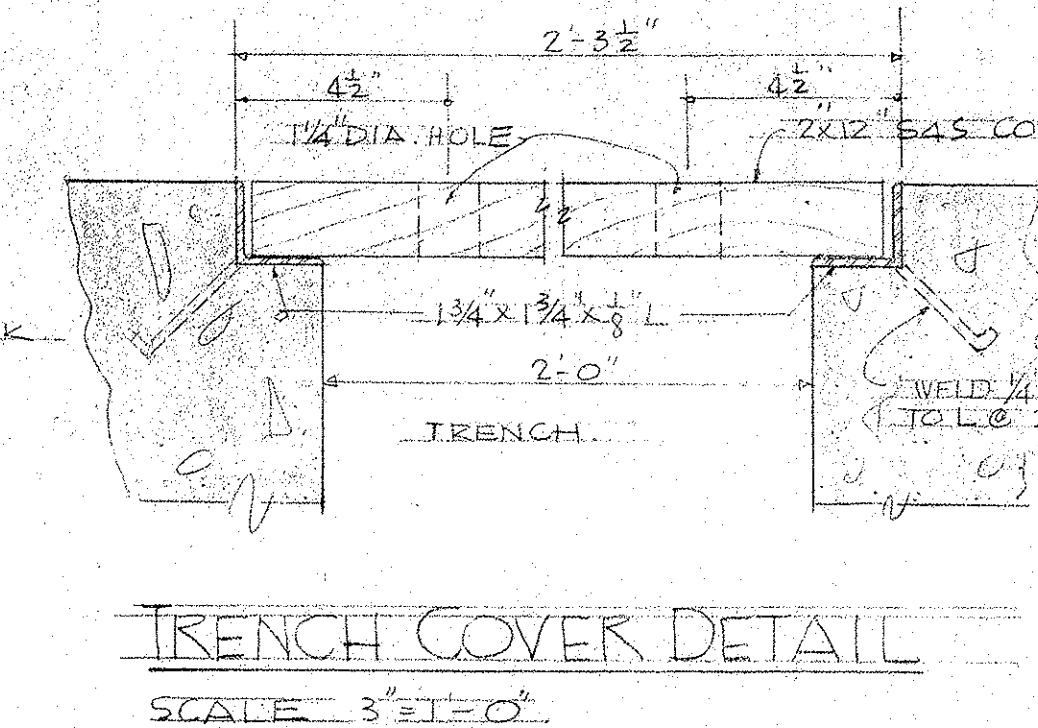
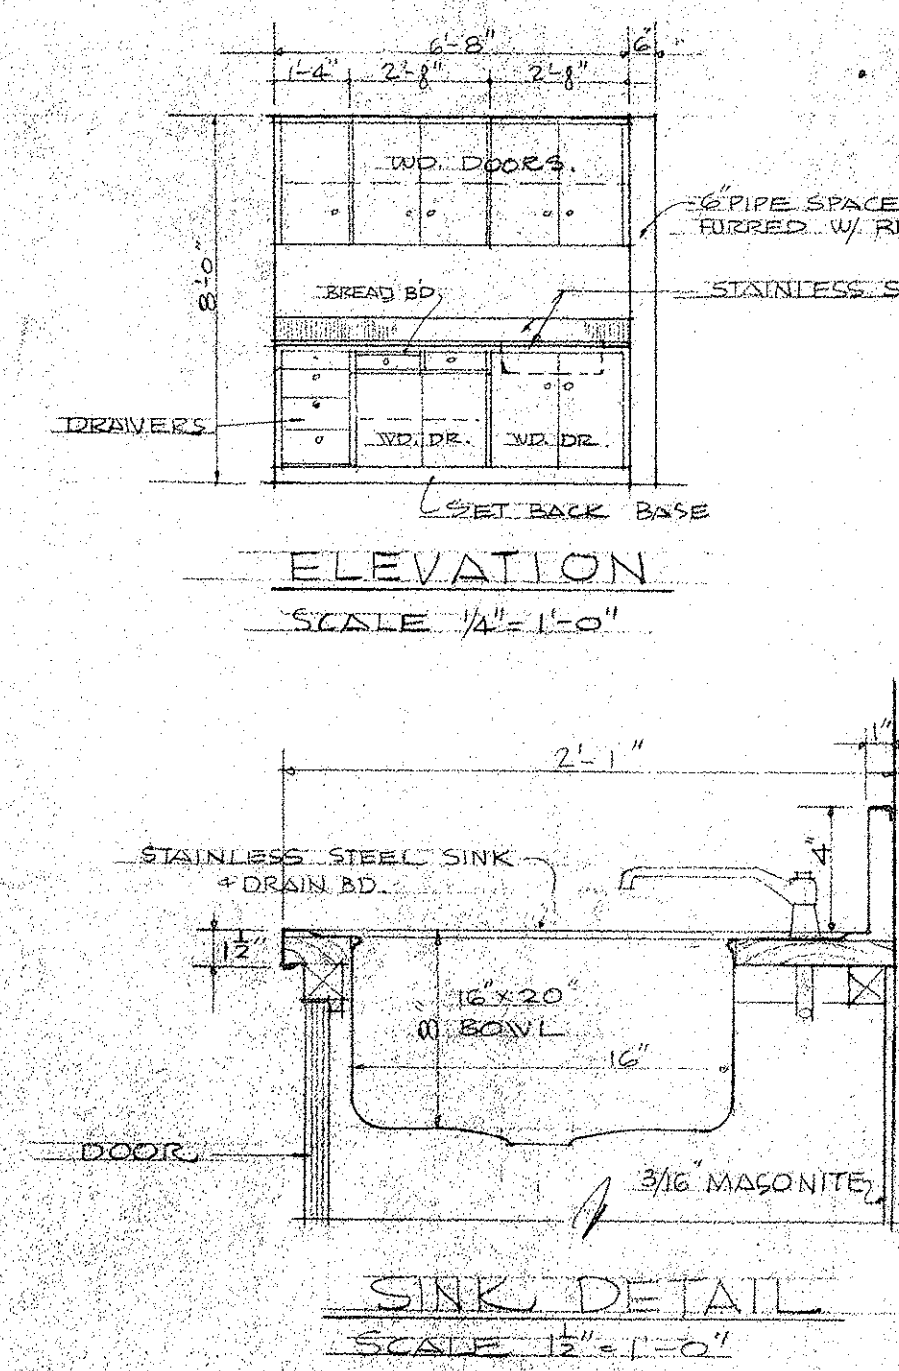
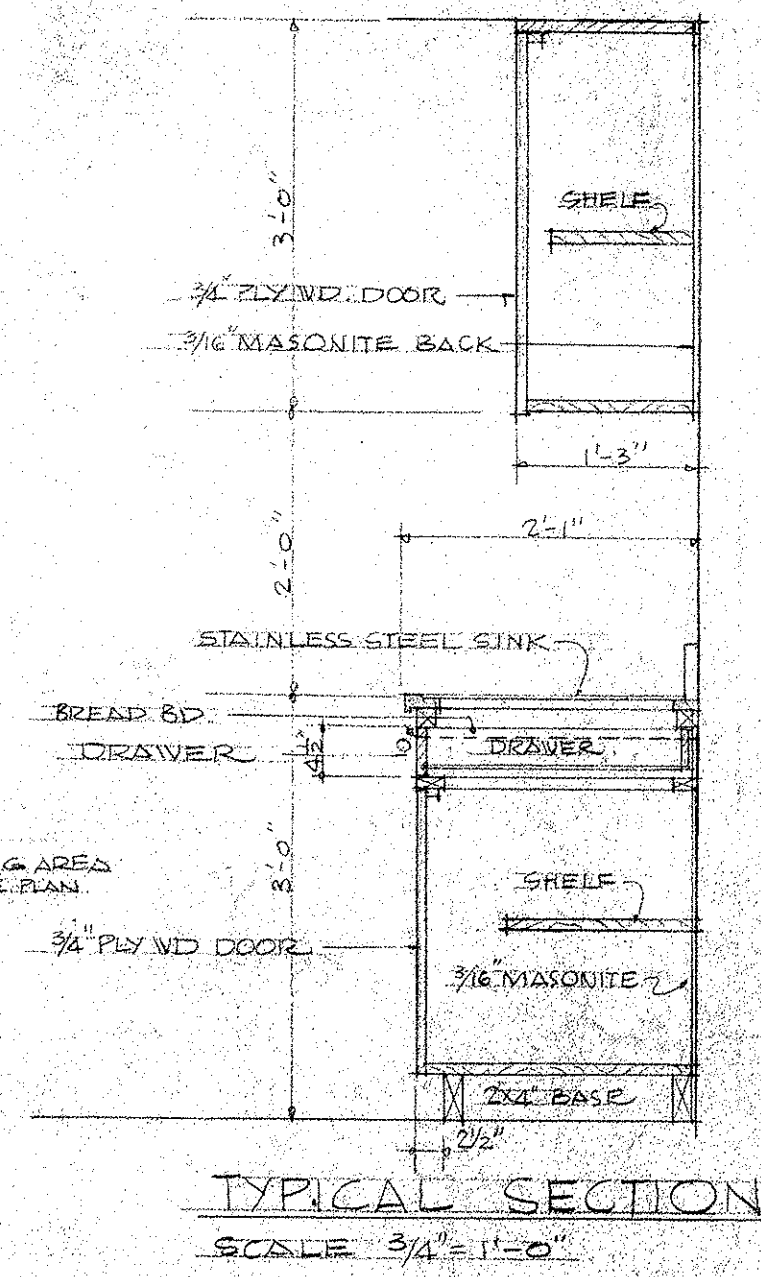


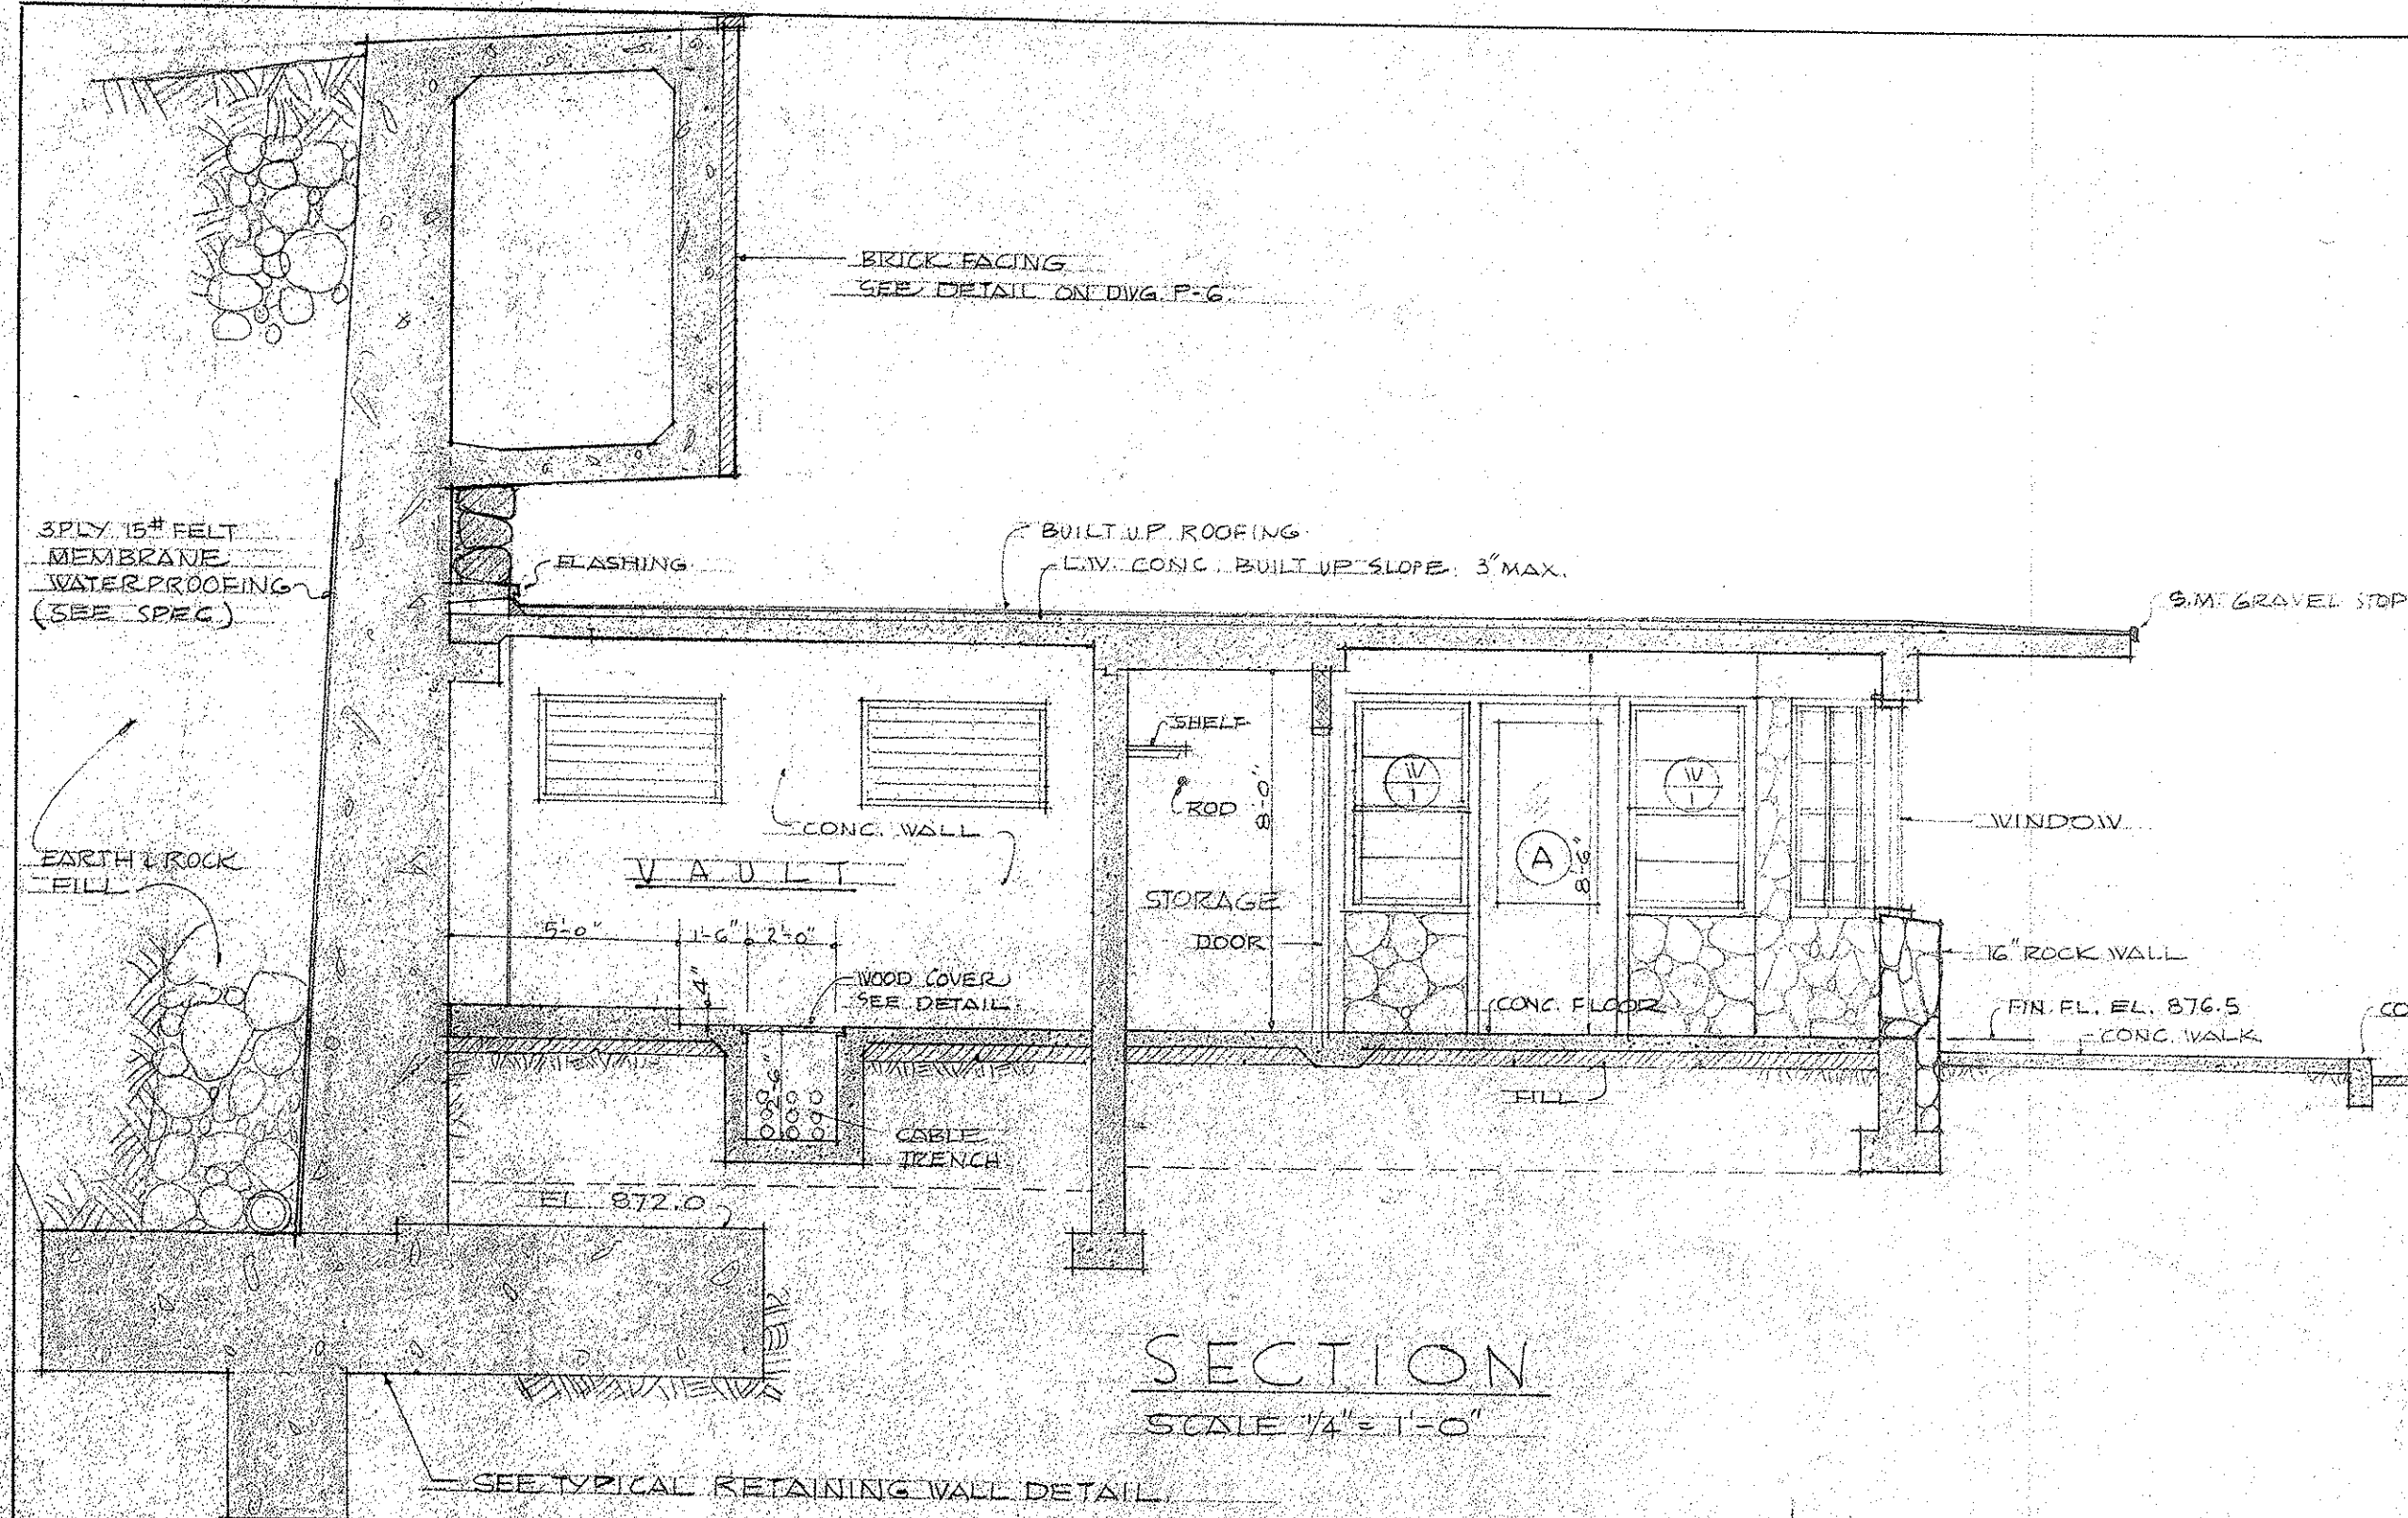

NOTE: AT OPPOSITE END OF TRENCH
INSTALL 3'-3 1/2" C. STUB & CAP ENDS
APPROX. 8'-0" FROM WALL

LAW & WILSON ARCHITECTS & ENGINEERS		
DEPARTMENT OF PUBLIC WORKS CITY AND COUNTY OF HONOLULU		
BUREAU OF PLANS		
KALIHI TUNNEL		
KALIHI PORTAL		
OFFICE & VAULT		
ELEVATIONS, SECTIONS & DETAILS		
ENGINEER: L. B. W.	DRAFTSMAN: J. F. BUDERA	CHECKED BY: J. E. JONES
SCALE: AS NOTED	DATE: JULY 15, 1959	TRACER:
APPROVED: <i>[Signature]</i> CHIEF ENGINEER	APPROVED: <i>[Signature]</i> BUREAU ENGINEER	
W. S. CR. SEC.	PROFILE F. B. BY	C. B. S. BY