



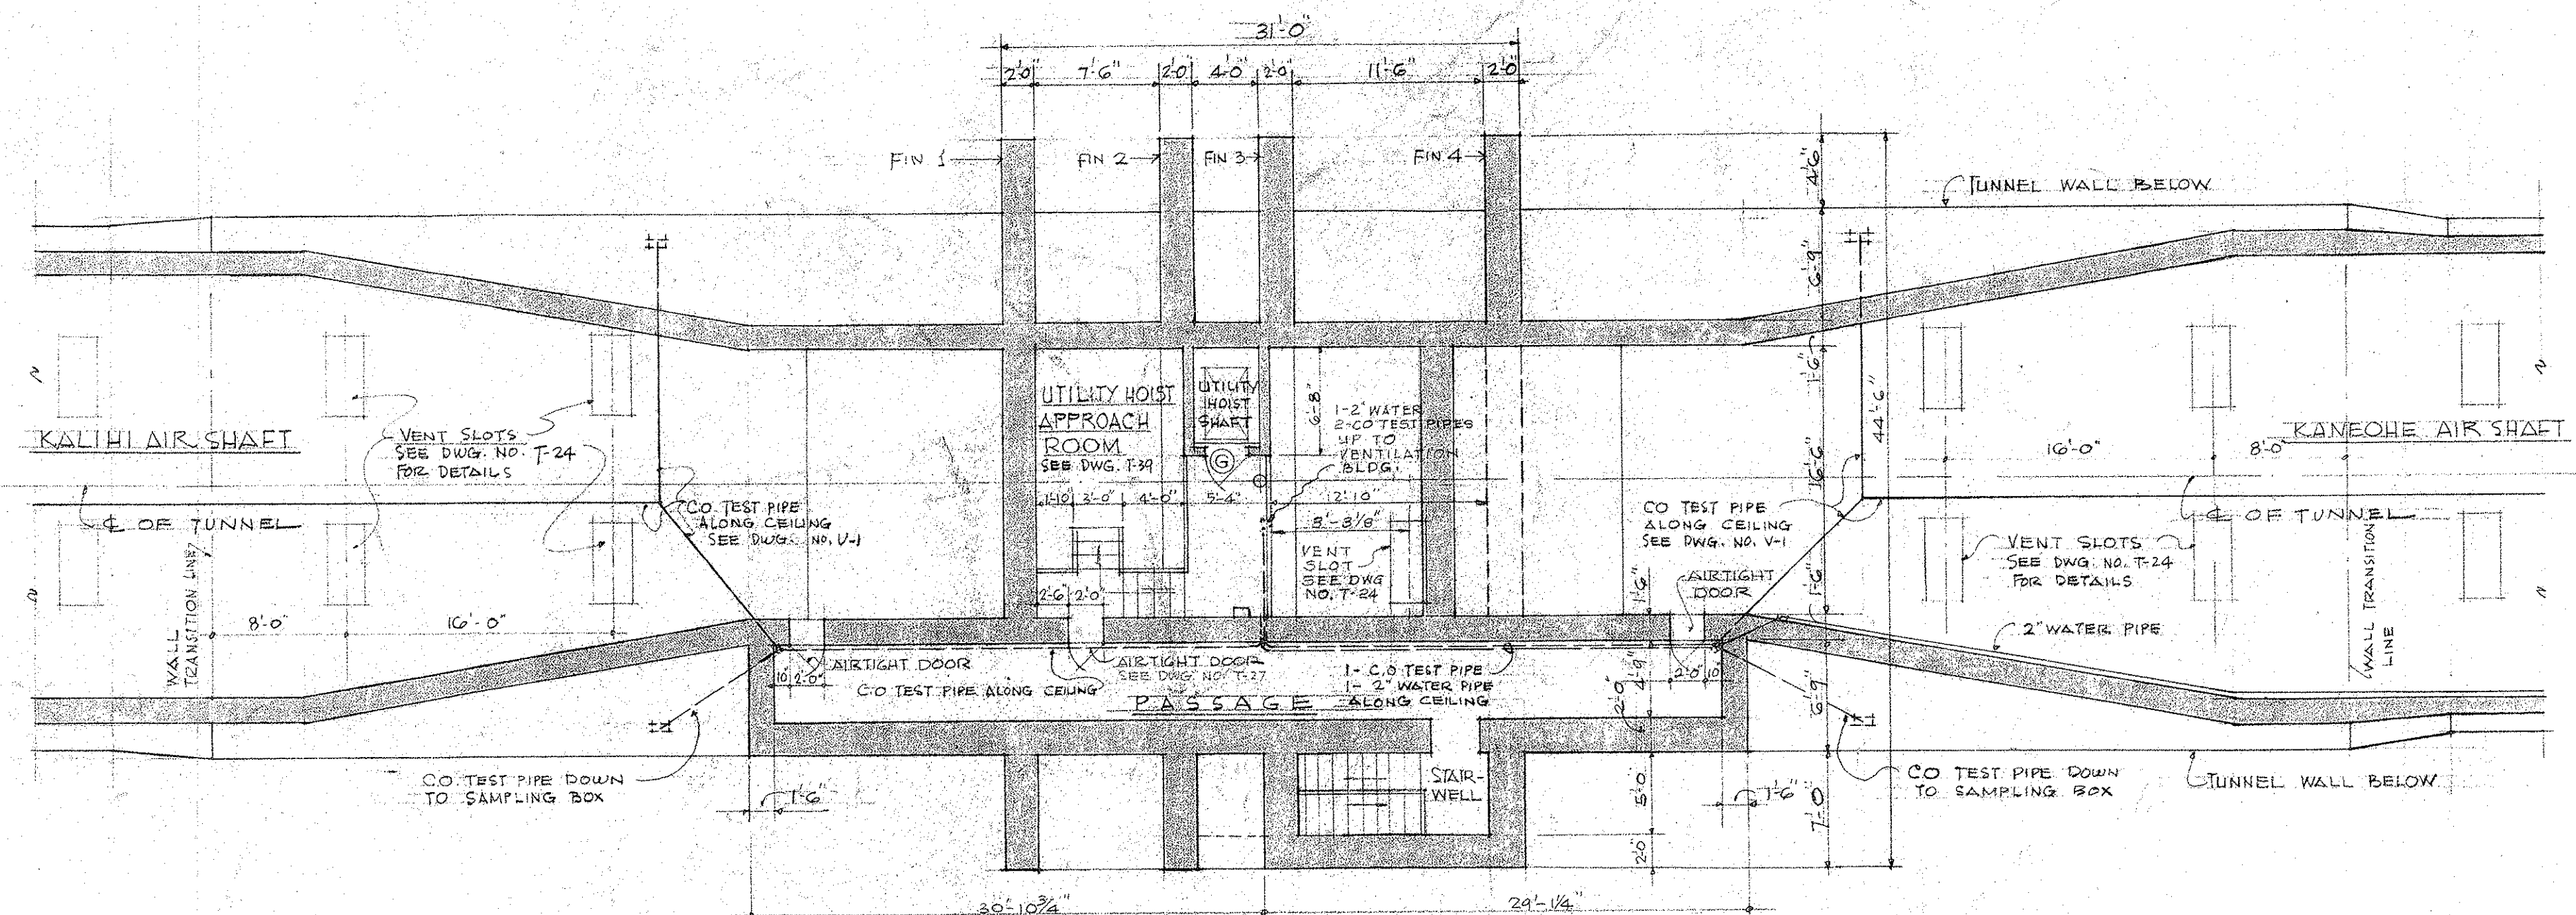


SCALE: $\frac{1}{8}" = 1'-0"$

SCALE = $1/4" = 1' - 0"$


FOR DETAIL OF FLOOR SLAB SEE DWG. T-4
FOR SECTION A-A & B-B SEE DWG. T-33

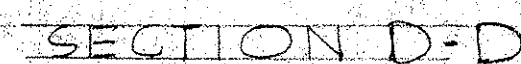


SCALE = 1/2" = 1'-0"

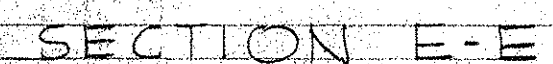

SCALE 1/2" = 1'-0"

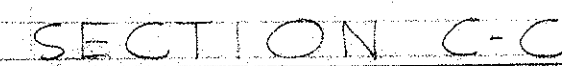

SCALE: $1/2" = 1'-0"$

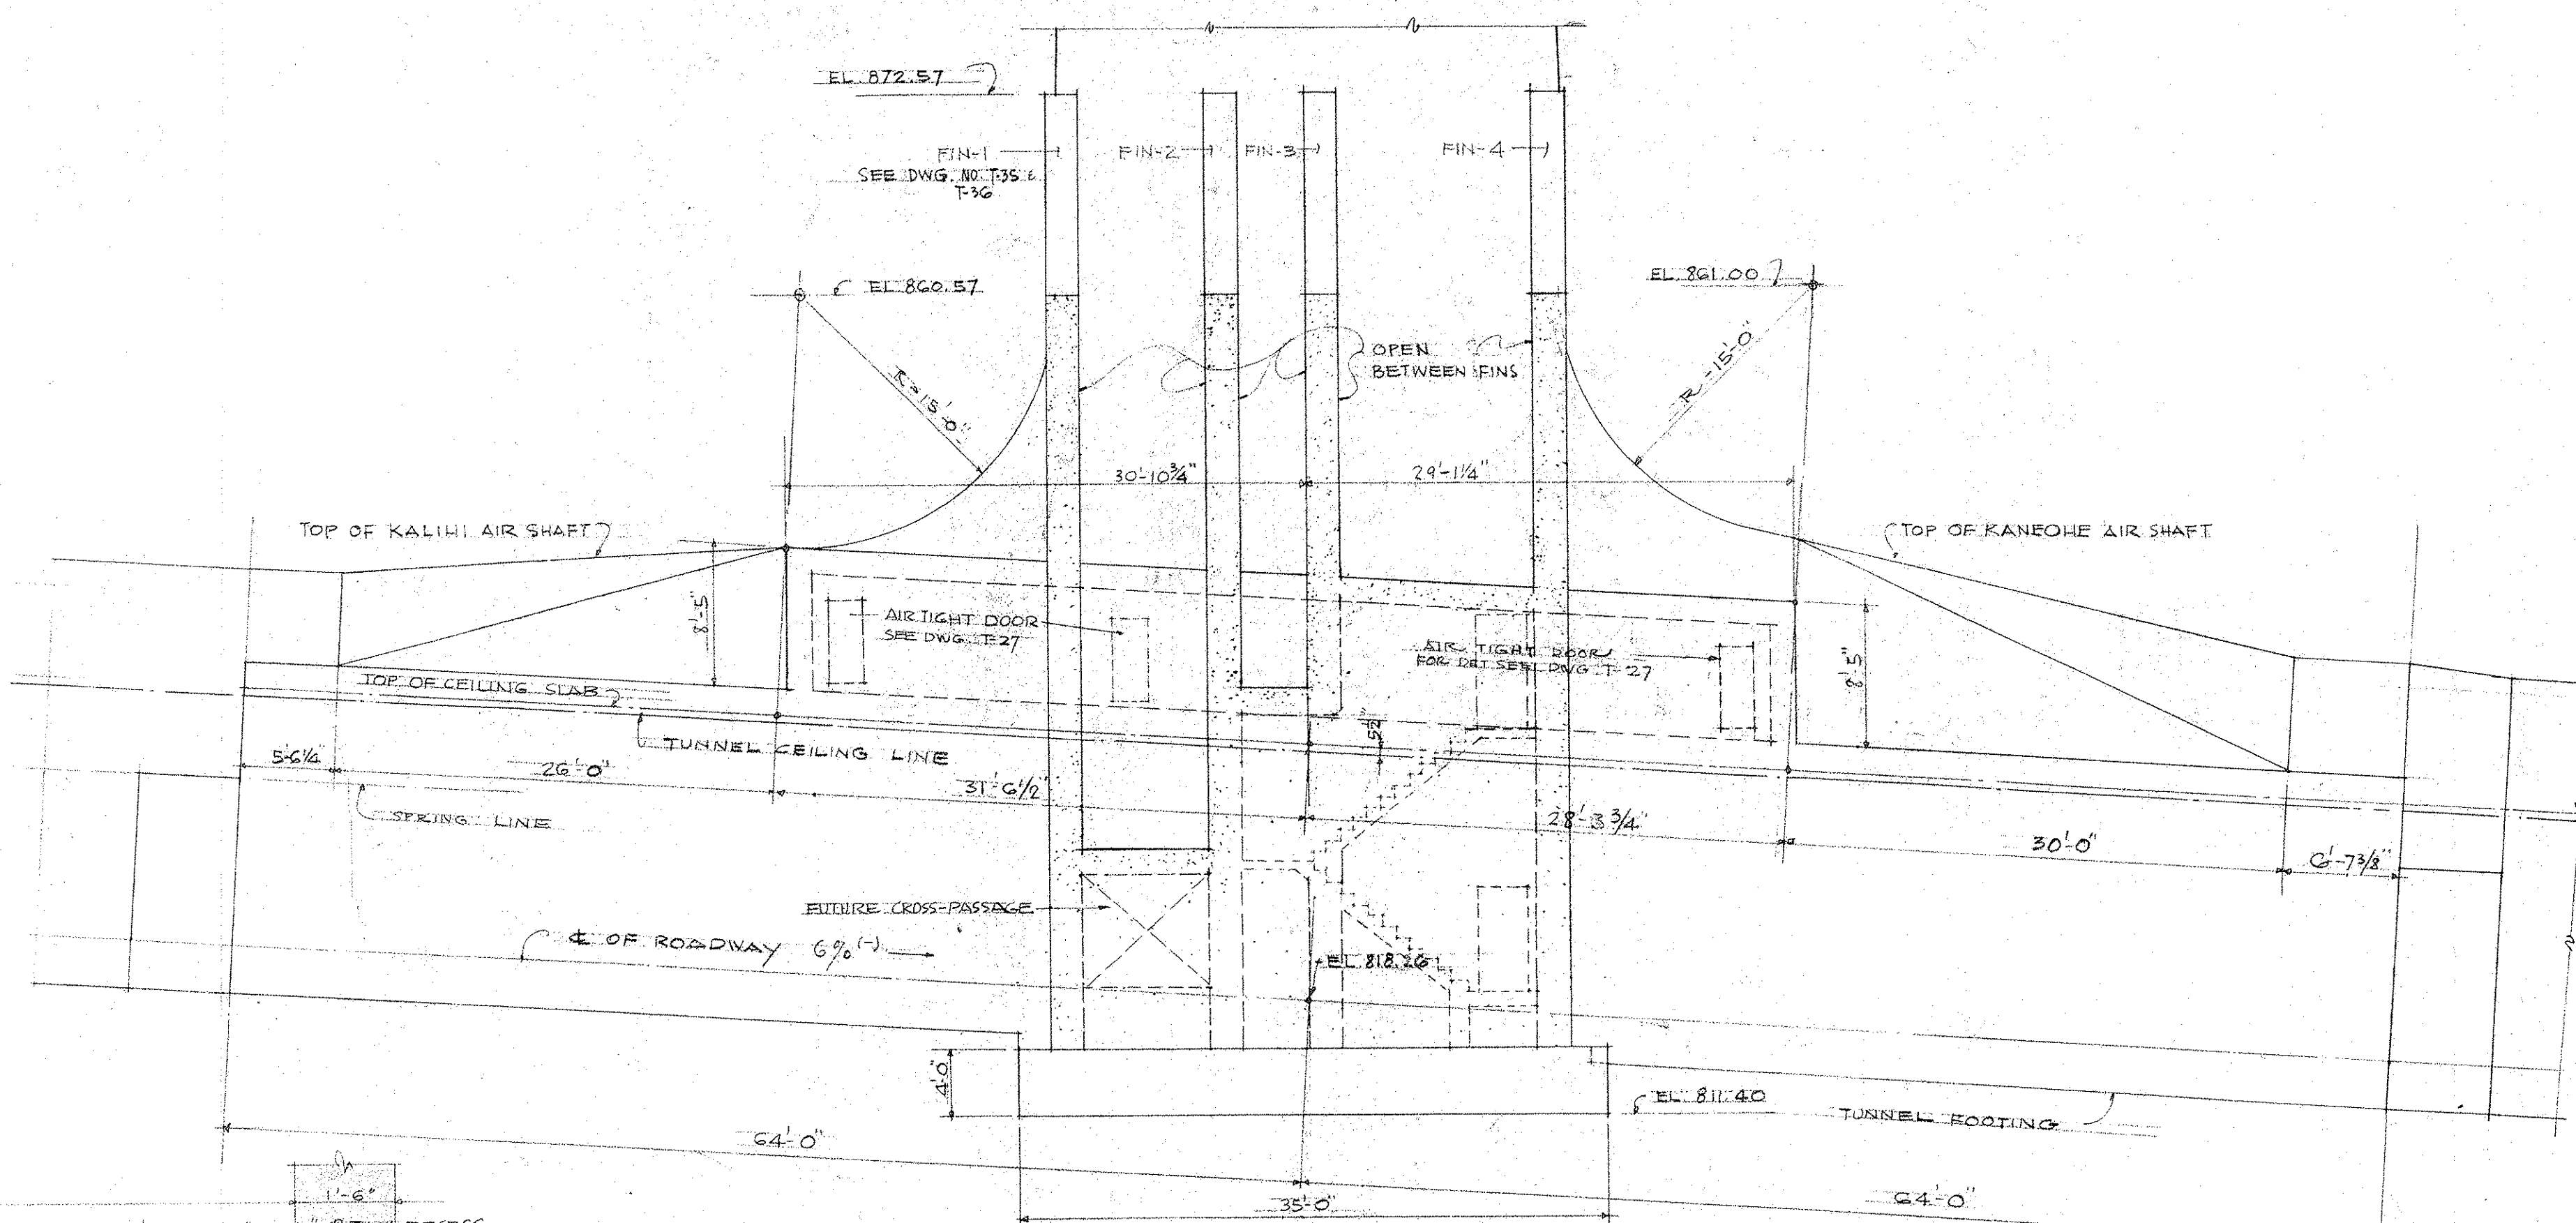

SIDE ELEVATION (A)

SCALE $\frac{1}{8}'' = 1'-0$

DEPARTMENT OF PUBLIC WORKS
CITY AND COUNTY OF HONOLULU

BUREAU OF PLANS

KALIHU TUNNEL

TUNNEL & SHAFT - TRANSITION
PLAN ABOVE TUNNEL CEILING & ELEVATION

ENGINEER W. Lum, R.O. DATE JULY 15 1953
 DRAFTSMAN RO CHECKED BY W. Lum, R.O.
 SCALE AS NOTED TRACER P.K.
 APPROVED [Signature] APPROVED [Signature]
 CHIEF ENGINEER BUREAU ENGINEER

W. S.	F. B.	PROFILE	C. B.
CR. SEC.	F. B.		C. B.
W. M. BY	F. W. BY		S. BY

SECTION C JOB NO. 26-53 DWG. T-32