
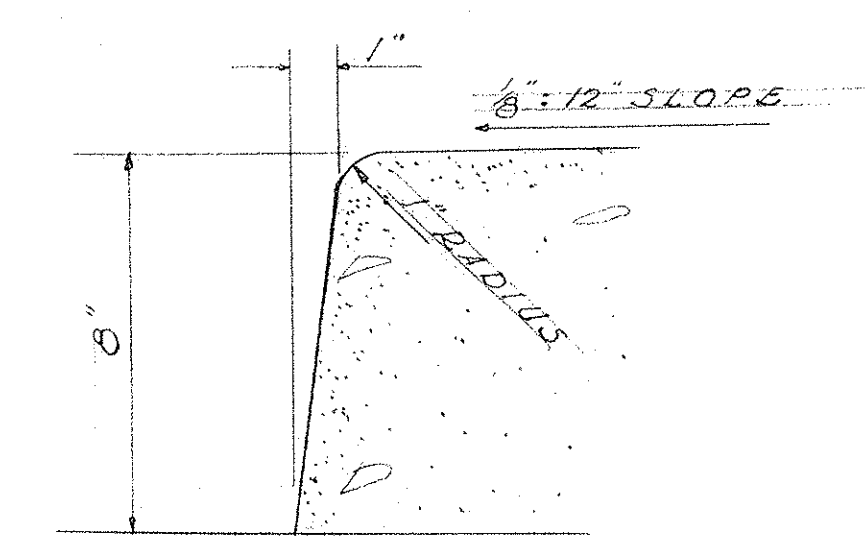
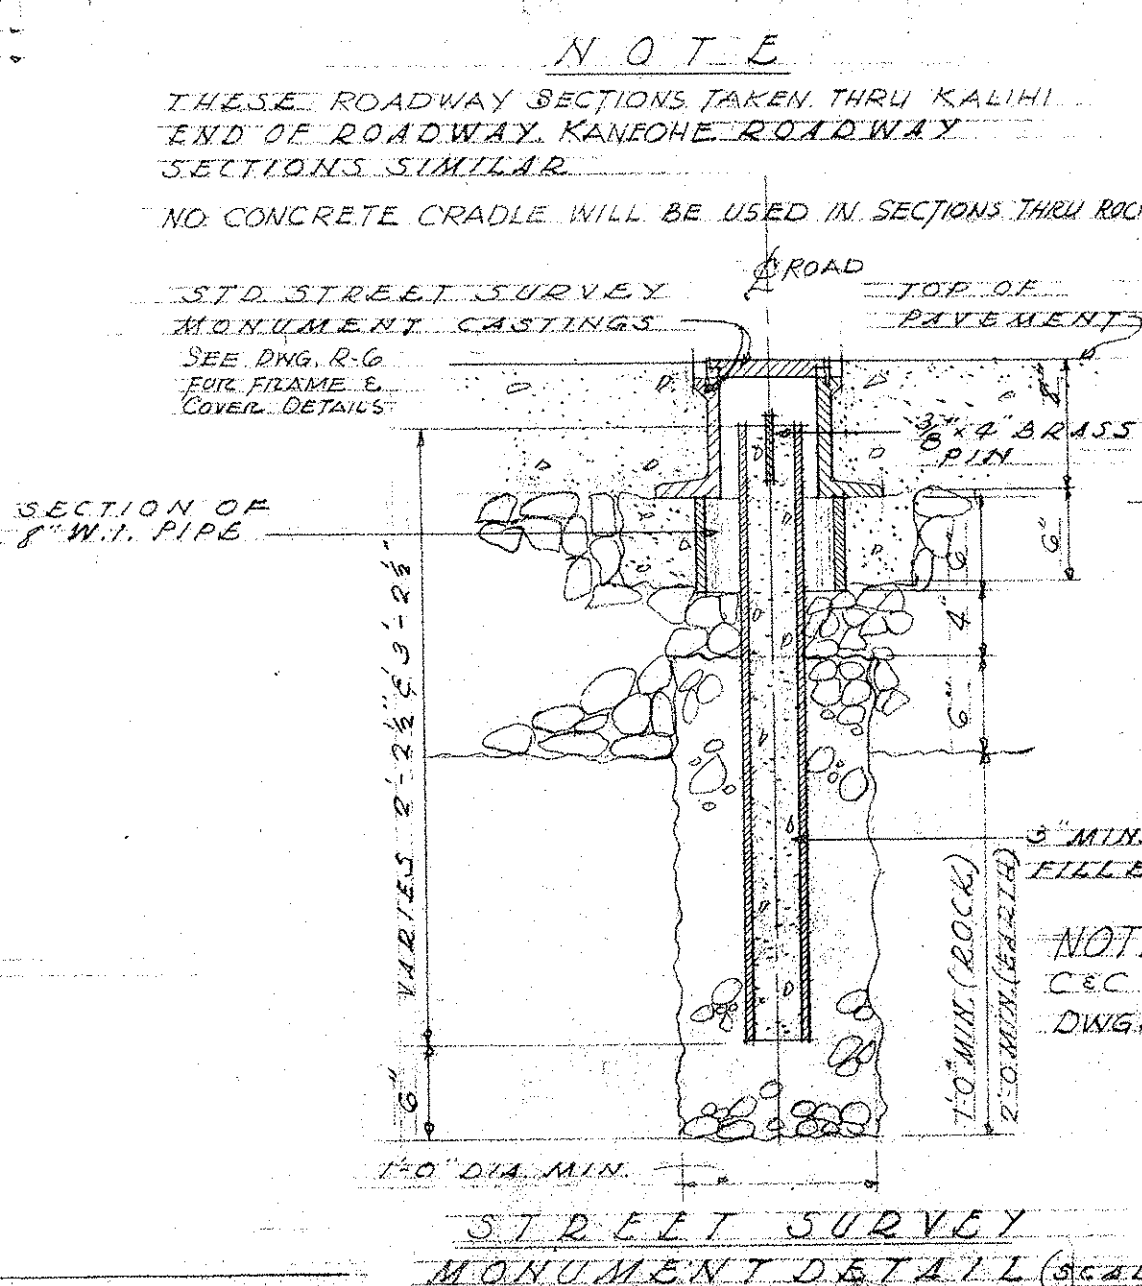
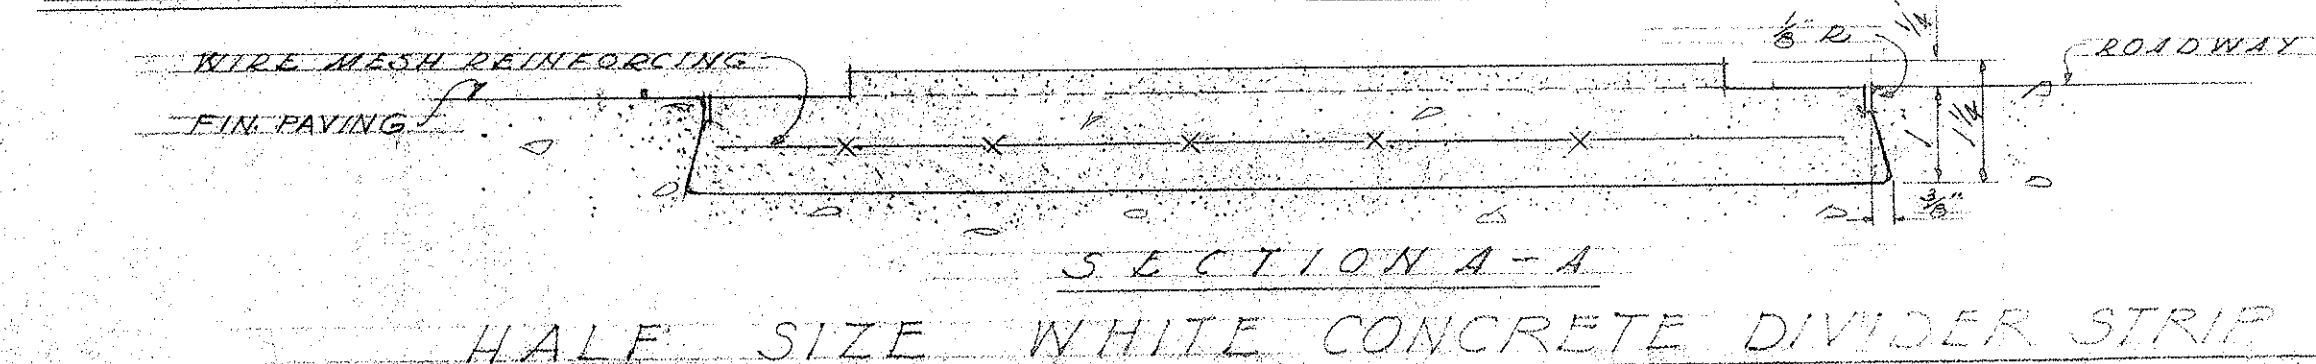
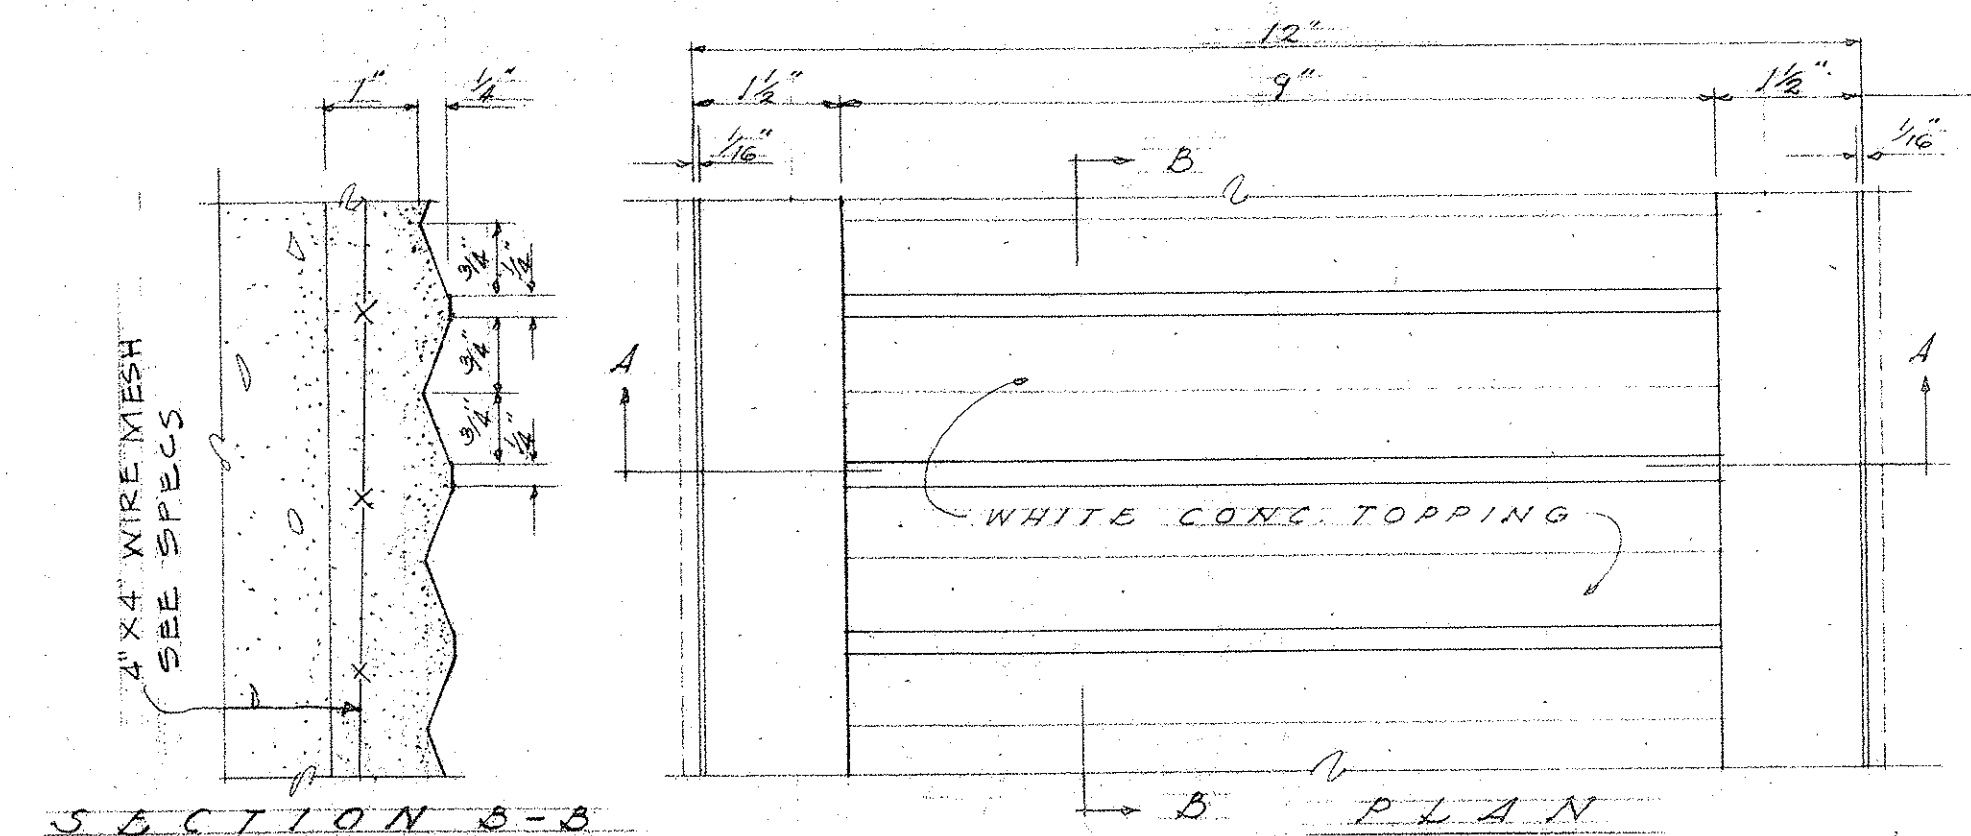
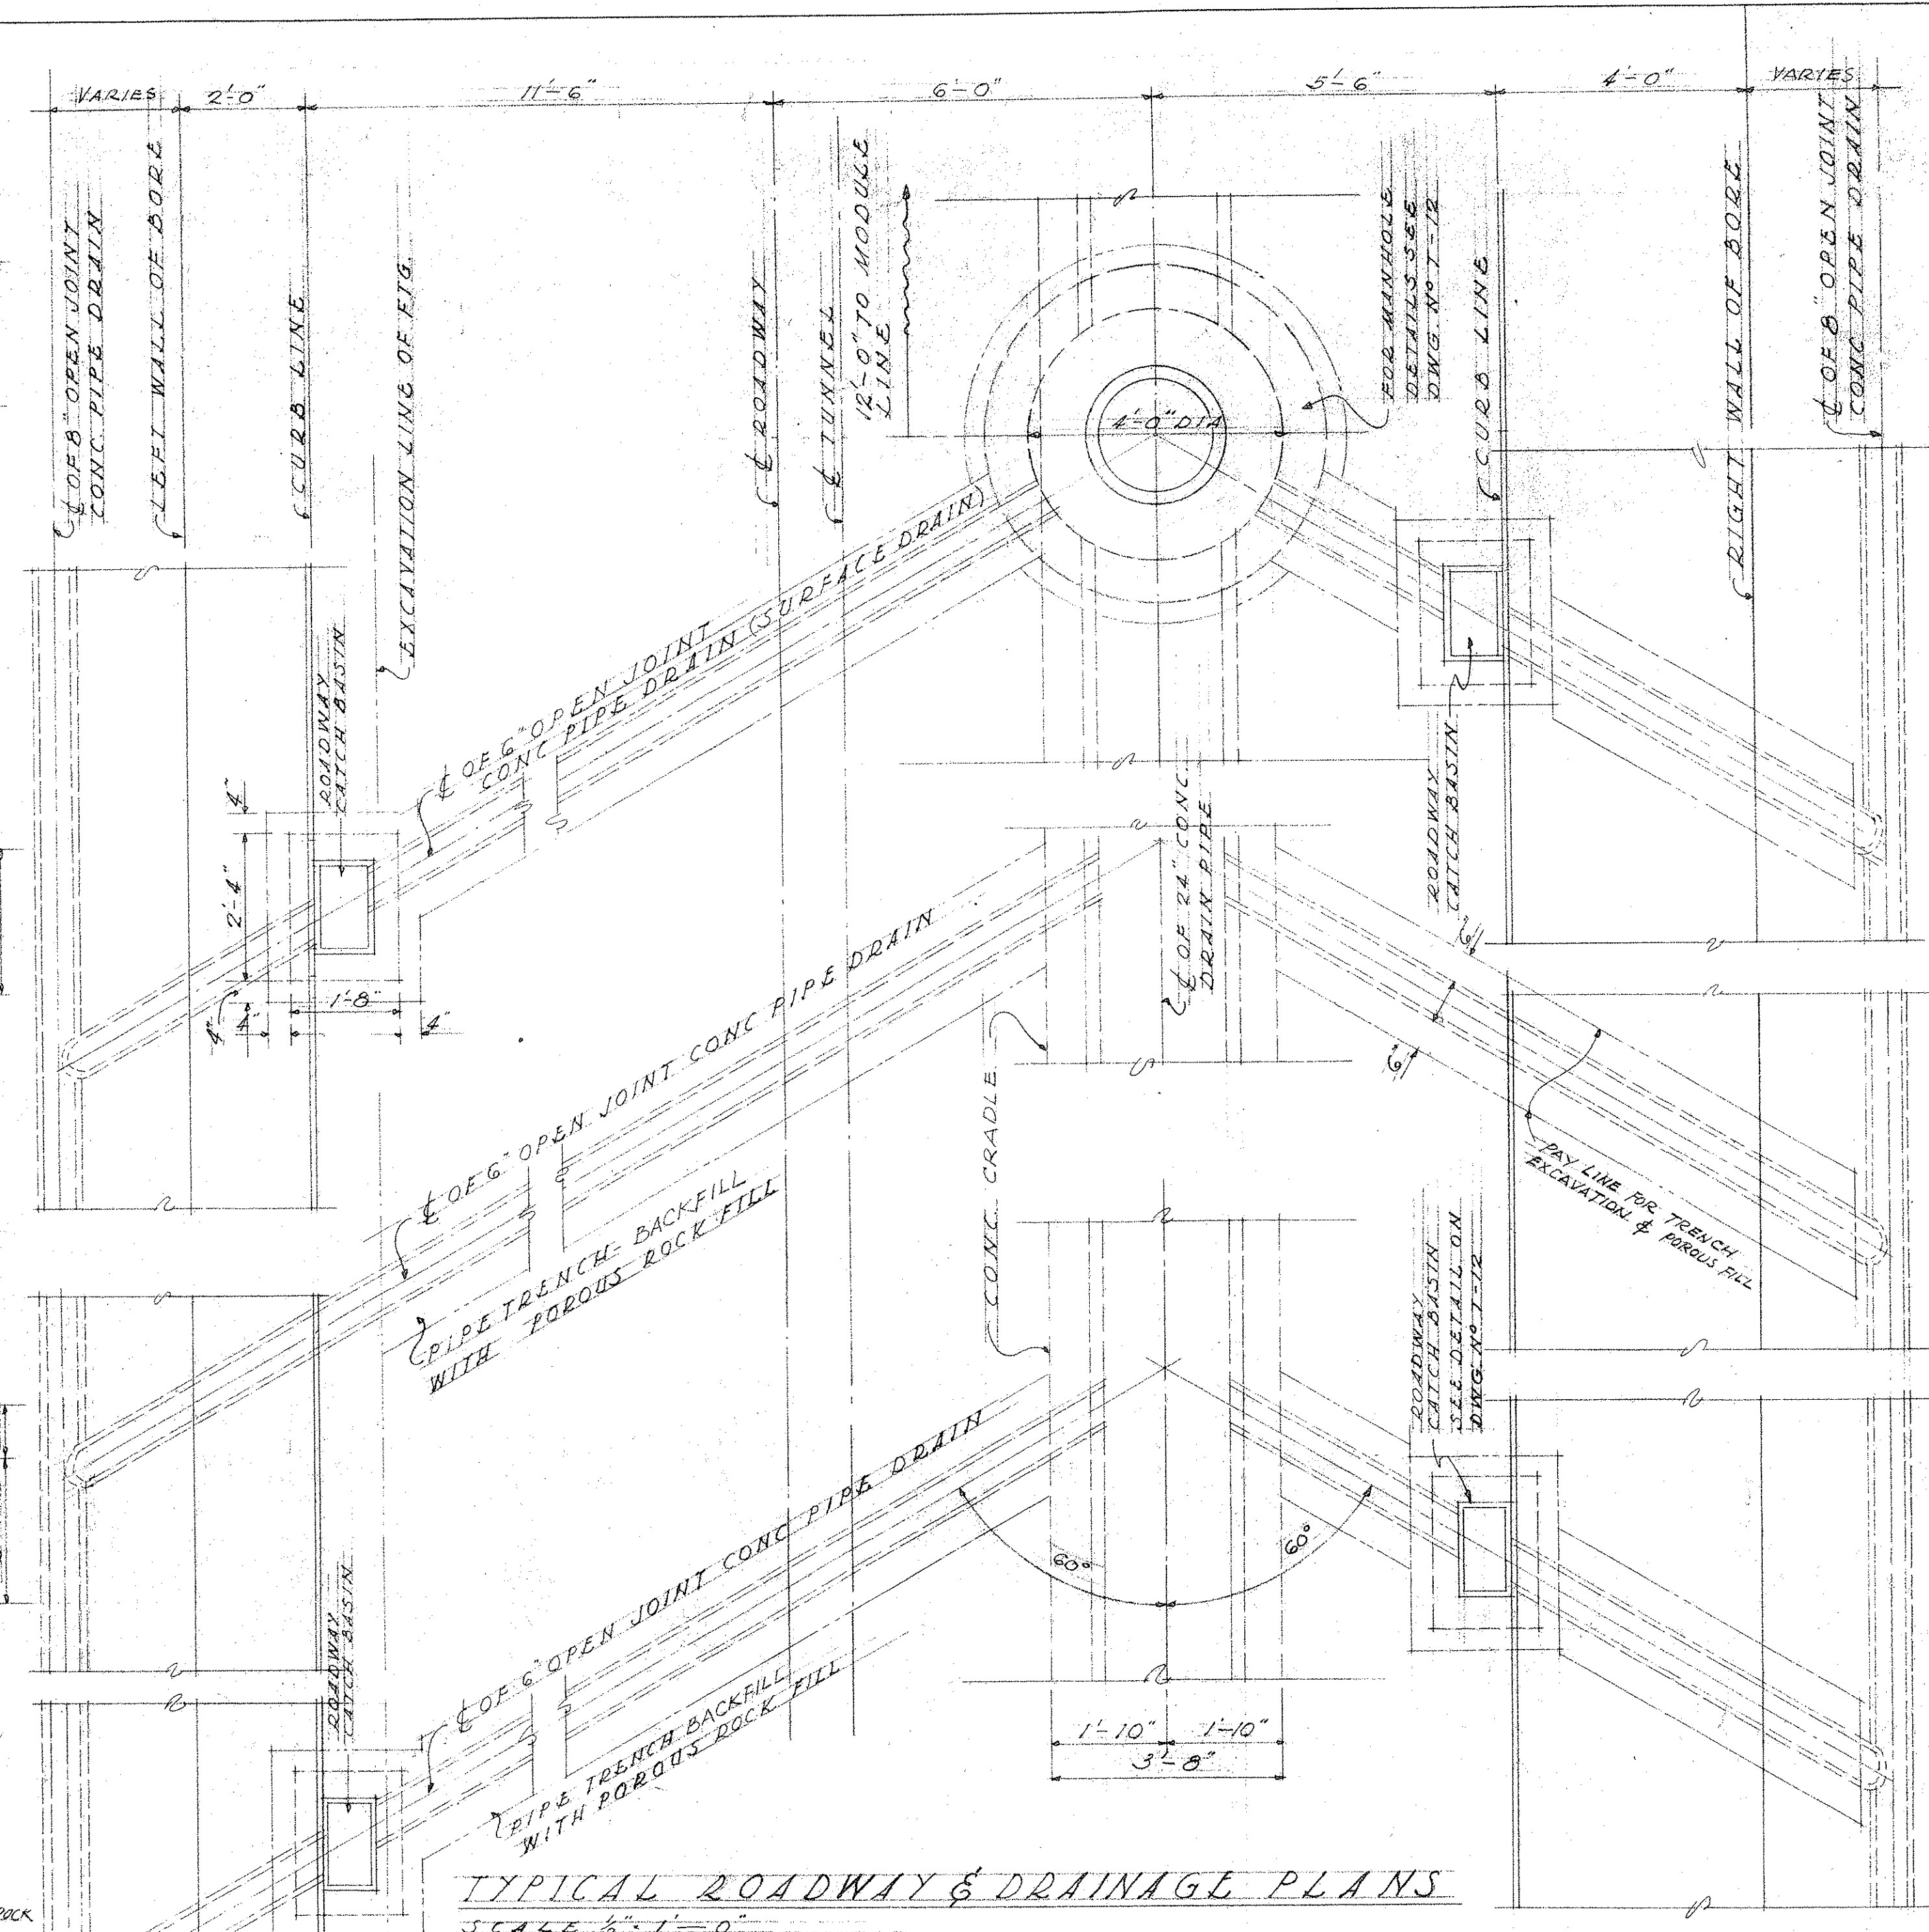
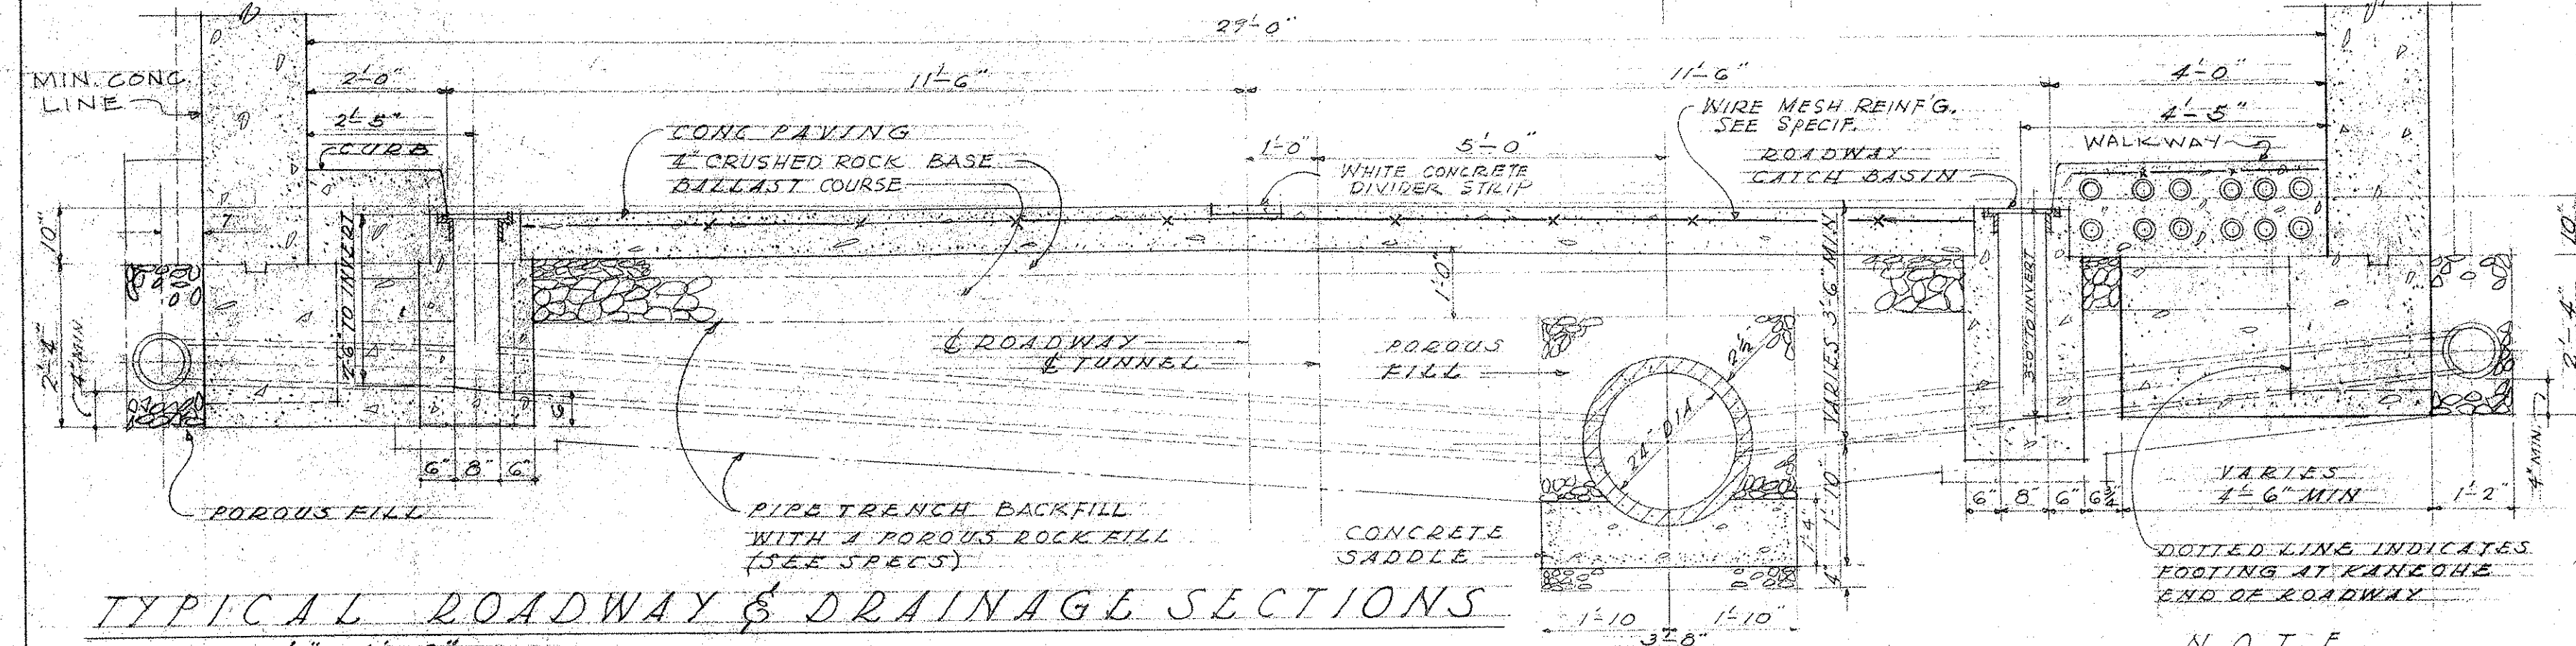


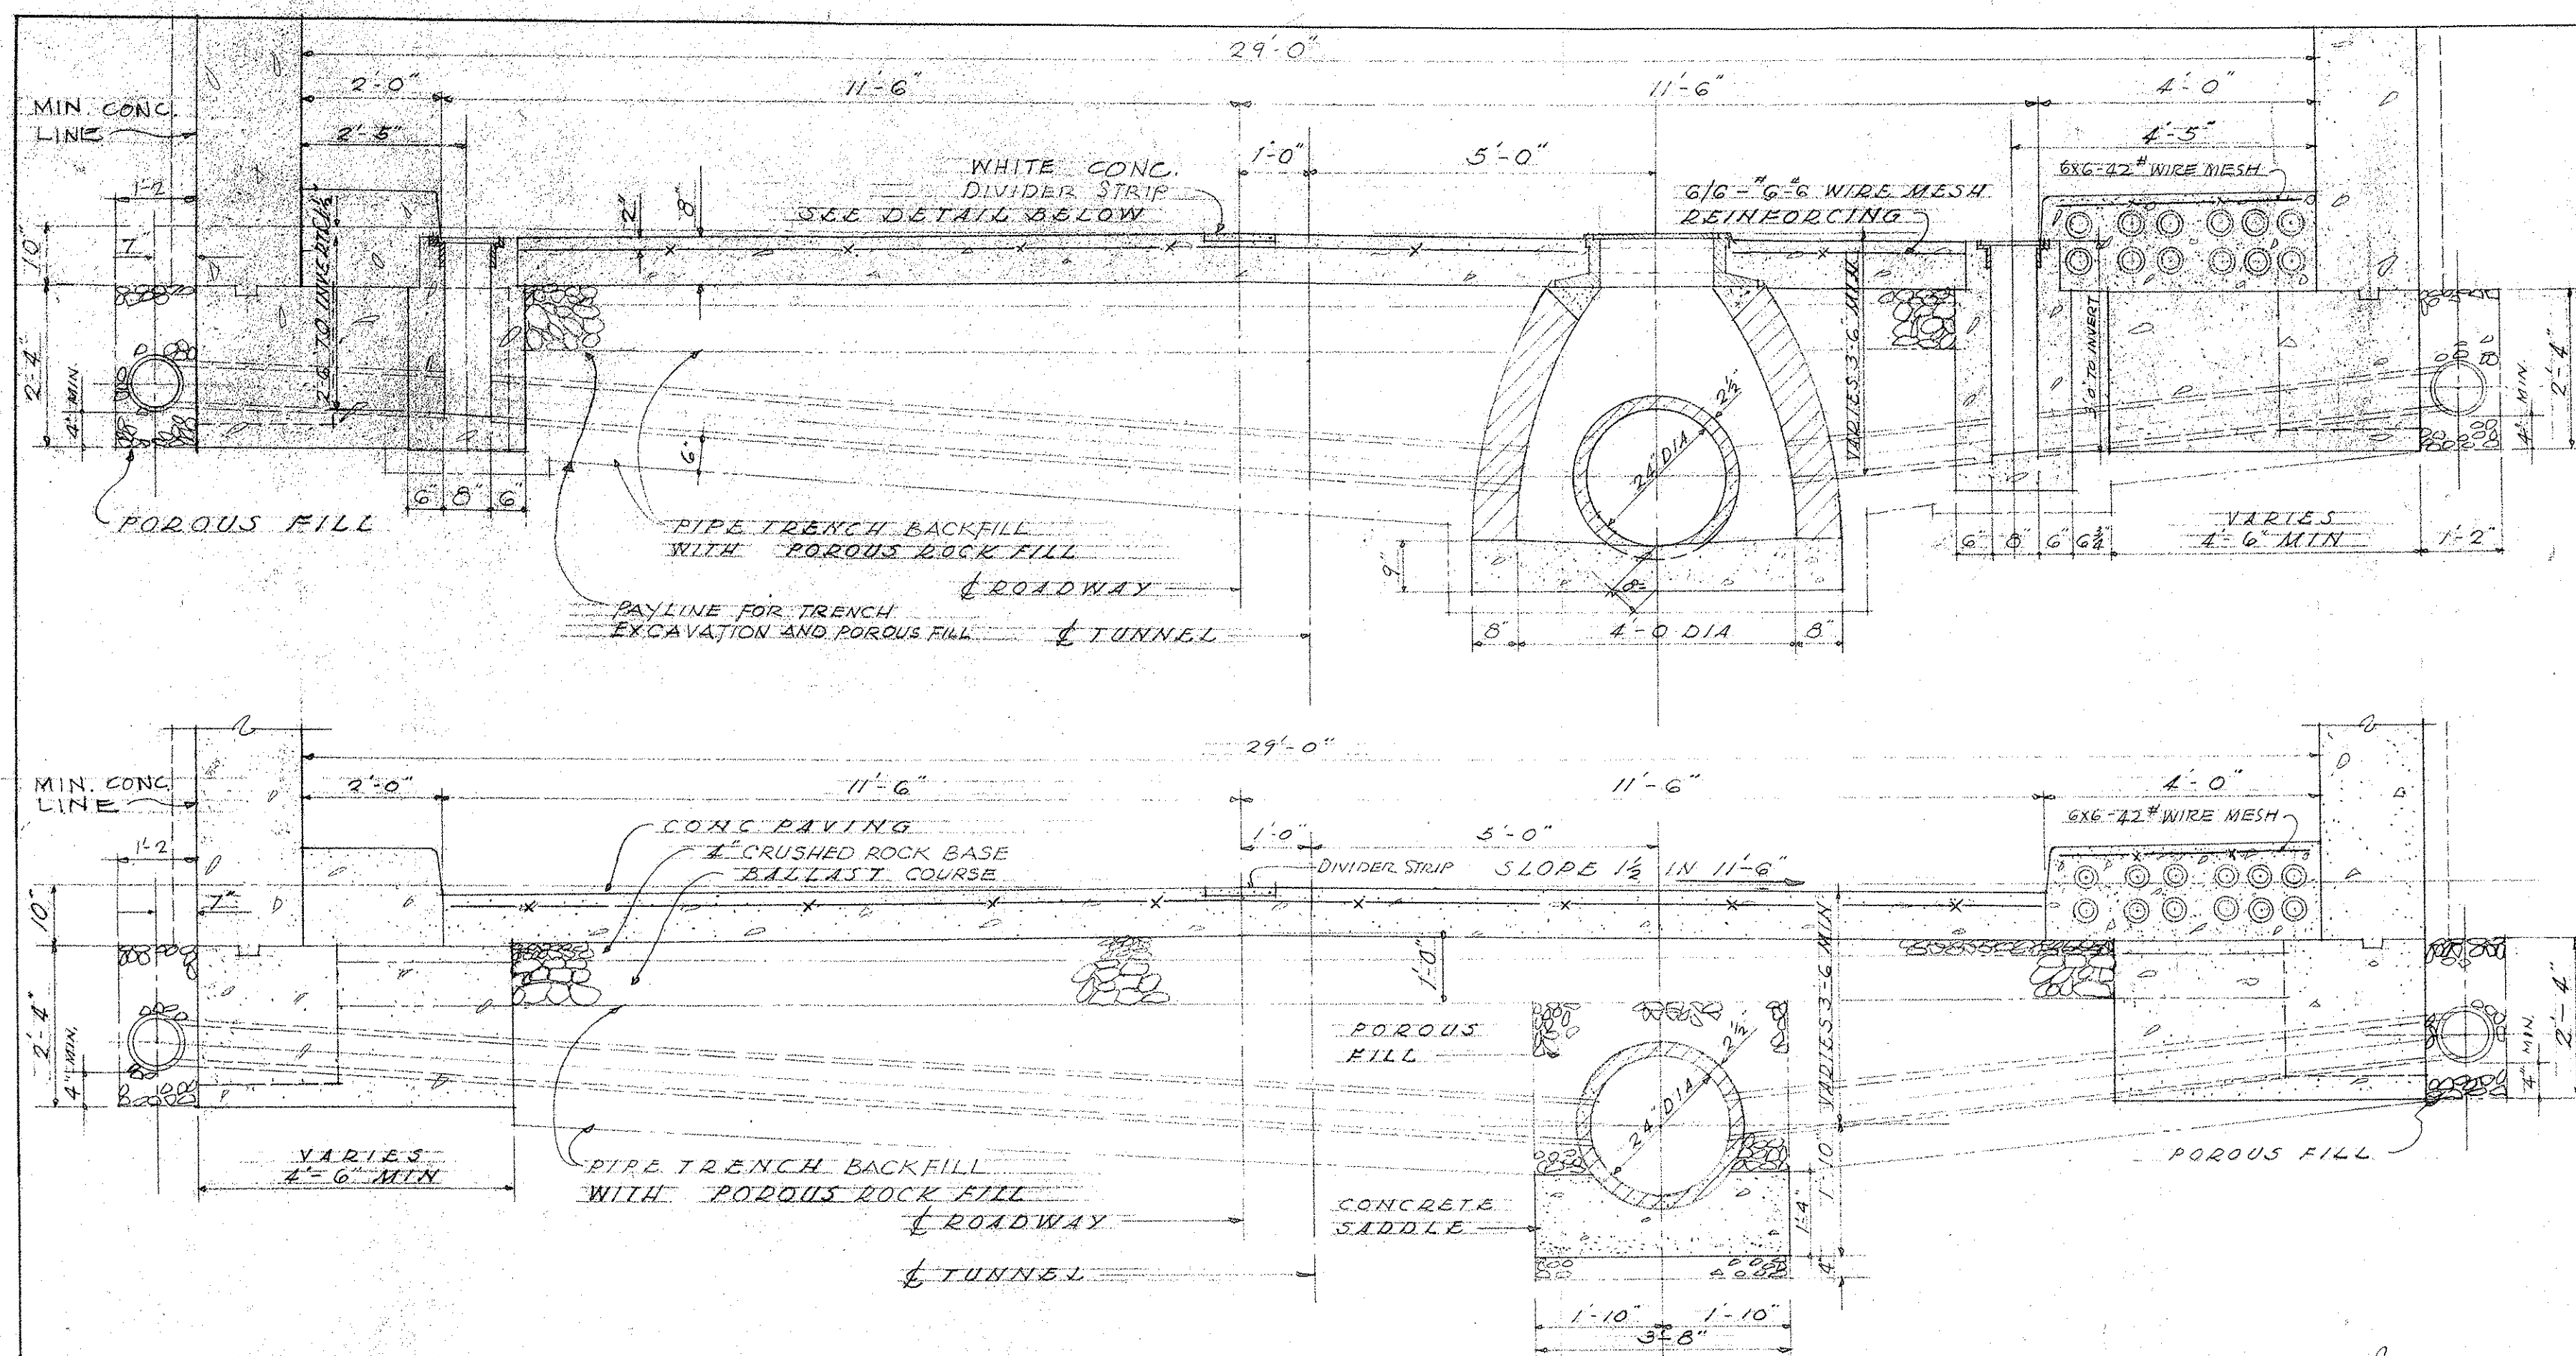

DEPARTMENT OF CITY AND COUNTY OF HONOLULU BUREAU OF KALIHI TUNNEL TUNNEL & SHAFT ROADWAY & DRAINAGE DETAILS	PUBLIC WORKS DATE <u>JULY 18, 1953</u> CHECKED BY <u>W. LUM, Y.I.</u> TRACER <u>E.H. C.H.</u> APPROVED: <u>[Signature]</u> BUREAU ENGINEER										
ENGINEER <u>W.L.</u> DRAFTSMAN <u>E.H.C.</u> SCALE <u>AS NOTED</u> APPROVED: <u>[Signature]</u> CHIEF ENGINEER	<table border="1" style="width: 100%; border-collapse: collapse;"> <tr> <td style="width: 50%;">W.S.</td> <td style="width: 50%;">PROFILE</td> </tr> <tr> <td>CR. SEC</td> <td>F.B.</td> </tr> <tr> <td>W.M. BY:</td> <td>F.W. BY:</td> </tr> </table> <table border="1" style="width: 100%; border-collapse: collapse;"> <tr> <td style="width: 50%;">C.B.</td> <td style="width: 50%;">S.B.</td> </tr> <tr> <td>S.B.</td> <td>S.B.</td> </tr> </table>	W.S.	PROFILE	CR. SEC	F.B.	W.M. BY:	F.W. BY:	C.B.	S.B.	S.B.	S.B.
W.S.	PROFILE										
CR. SEC	F.B.										
W.M. BY:	F.W. BY:										
C.B.	S.B.										
S.B.	S.B.										