

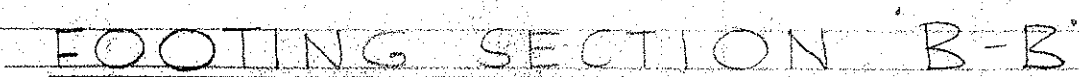
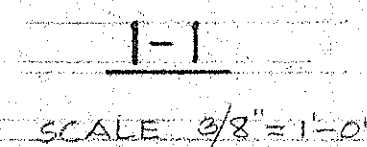



UNLESS OTHERWISE INDICATED LAP ALL SPLICES 30 BAR DIAMETERS  
PROVIDE 6" WIDE X 16 OZ TYPE "A" COPPER WATER STOP AT  
CONSTRUCTION JOINTS IN OUTSIDE WALLS

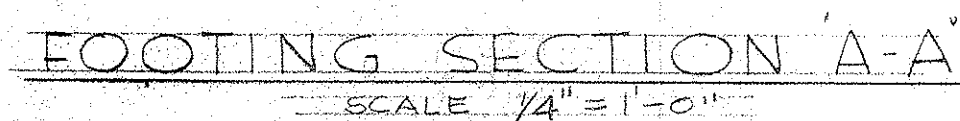

REINF. DETAILS FOR FOOTING AT SHAFT

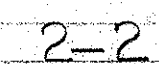

SCALE  $\frac{3}{8}" = 1'-0"$

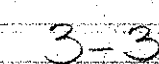

DEPARTMENT OF PUBLIC WORKS

CITY AND COUNTY OF HONOLULU

BUREAU OF PLANS

# KALIHI TUNNEL

## TUNNEL & SHAFT - TRANSITION

### STRUCTURAL

### FIN I & DETAILS

ENGINEER W. Lum Lo DATE JULY 15 1928

DRAFTSMAN Lo CHECKED BY W. E. M.

SCALE AS NOTED TRACER A. B.

APPROVED: W. E. M. APPROVED: W. E. M.

CHEIEF ENGINEER BUREAU ENGINEER

|          |           |
|----------|-----------|
| W. S.    | PROFILE   |
| CR. SEC. | F. B.     |
|          | F. W. BY. |
|          | S. B.     |
|          | S. BY.    |

SECTION C

JOB NO. 26-53

DWG. T - 35

Sheet No. 113 of 252 Sheets

| FILE | POCKET | FOLDER | NO. |
|------|--------|--------|-----|
| 7    | 5      | 3      | 35  |