


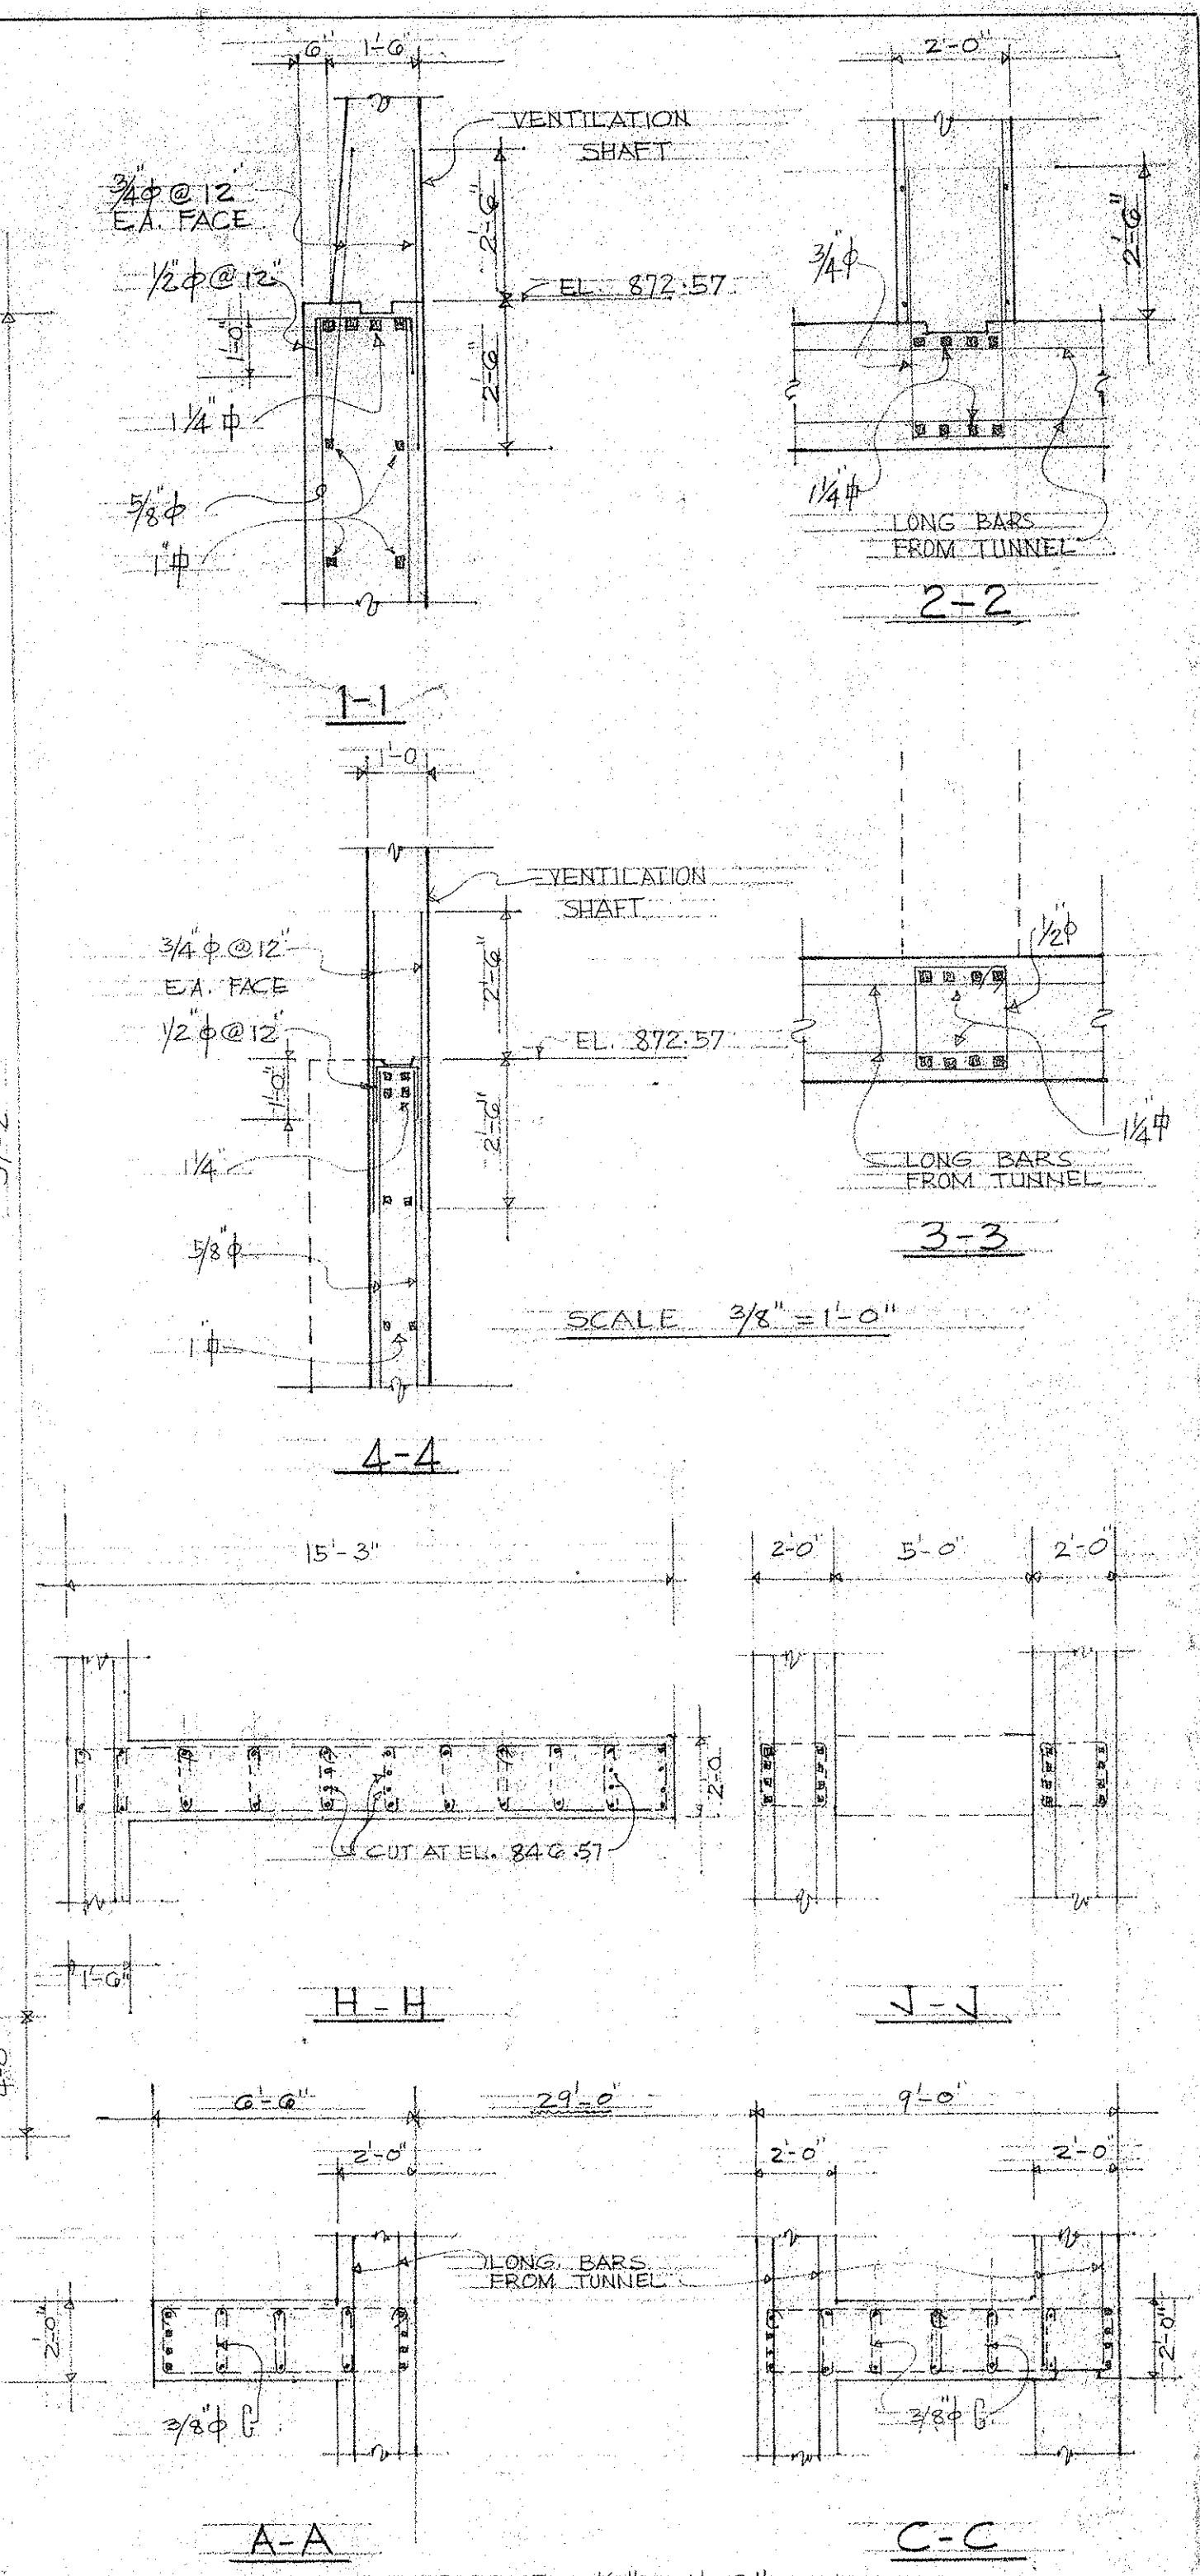
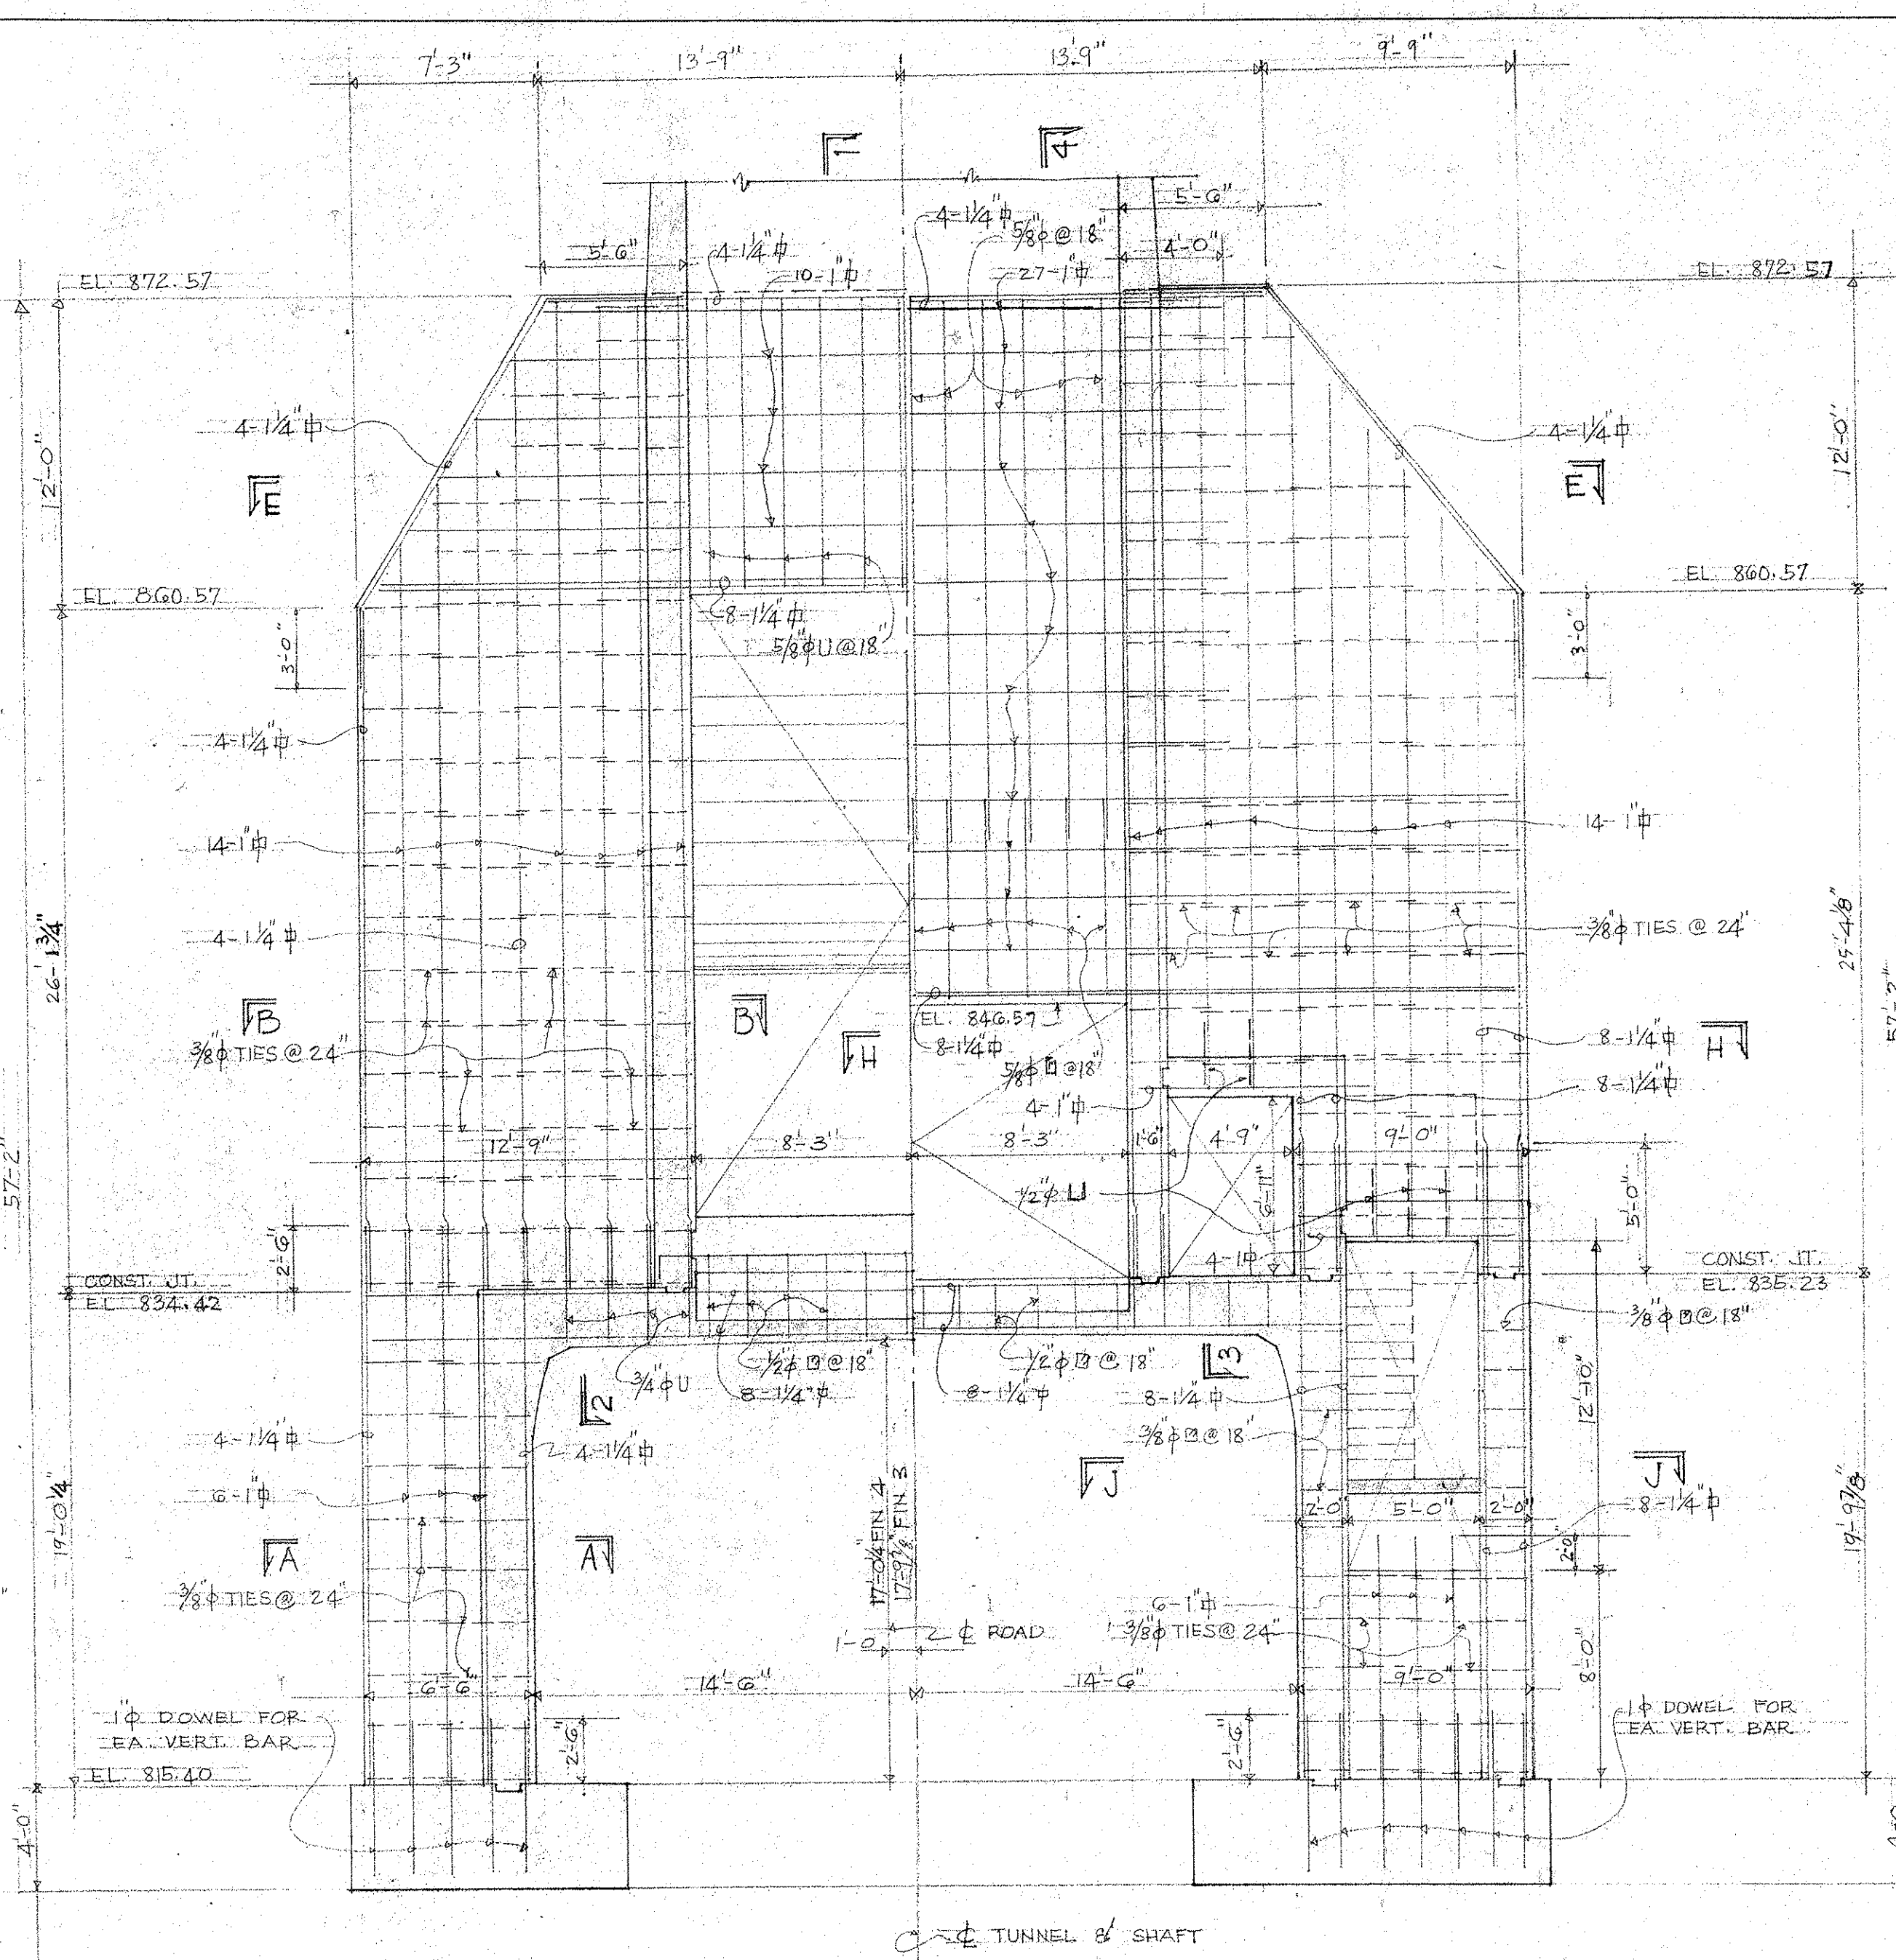


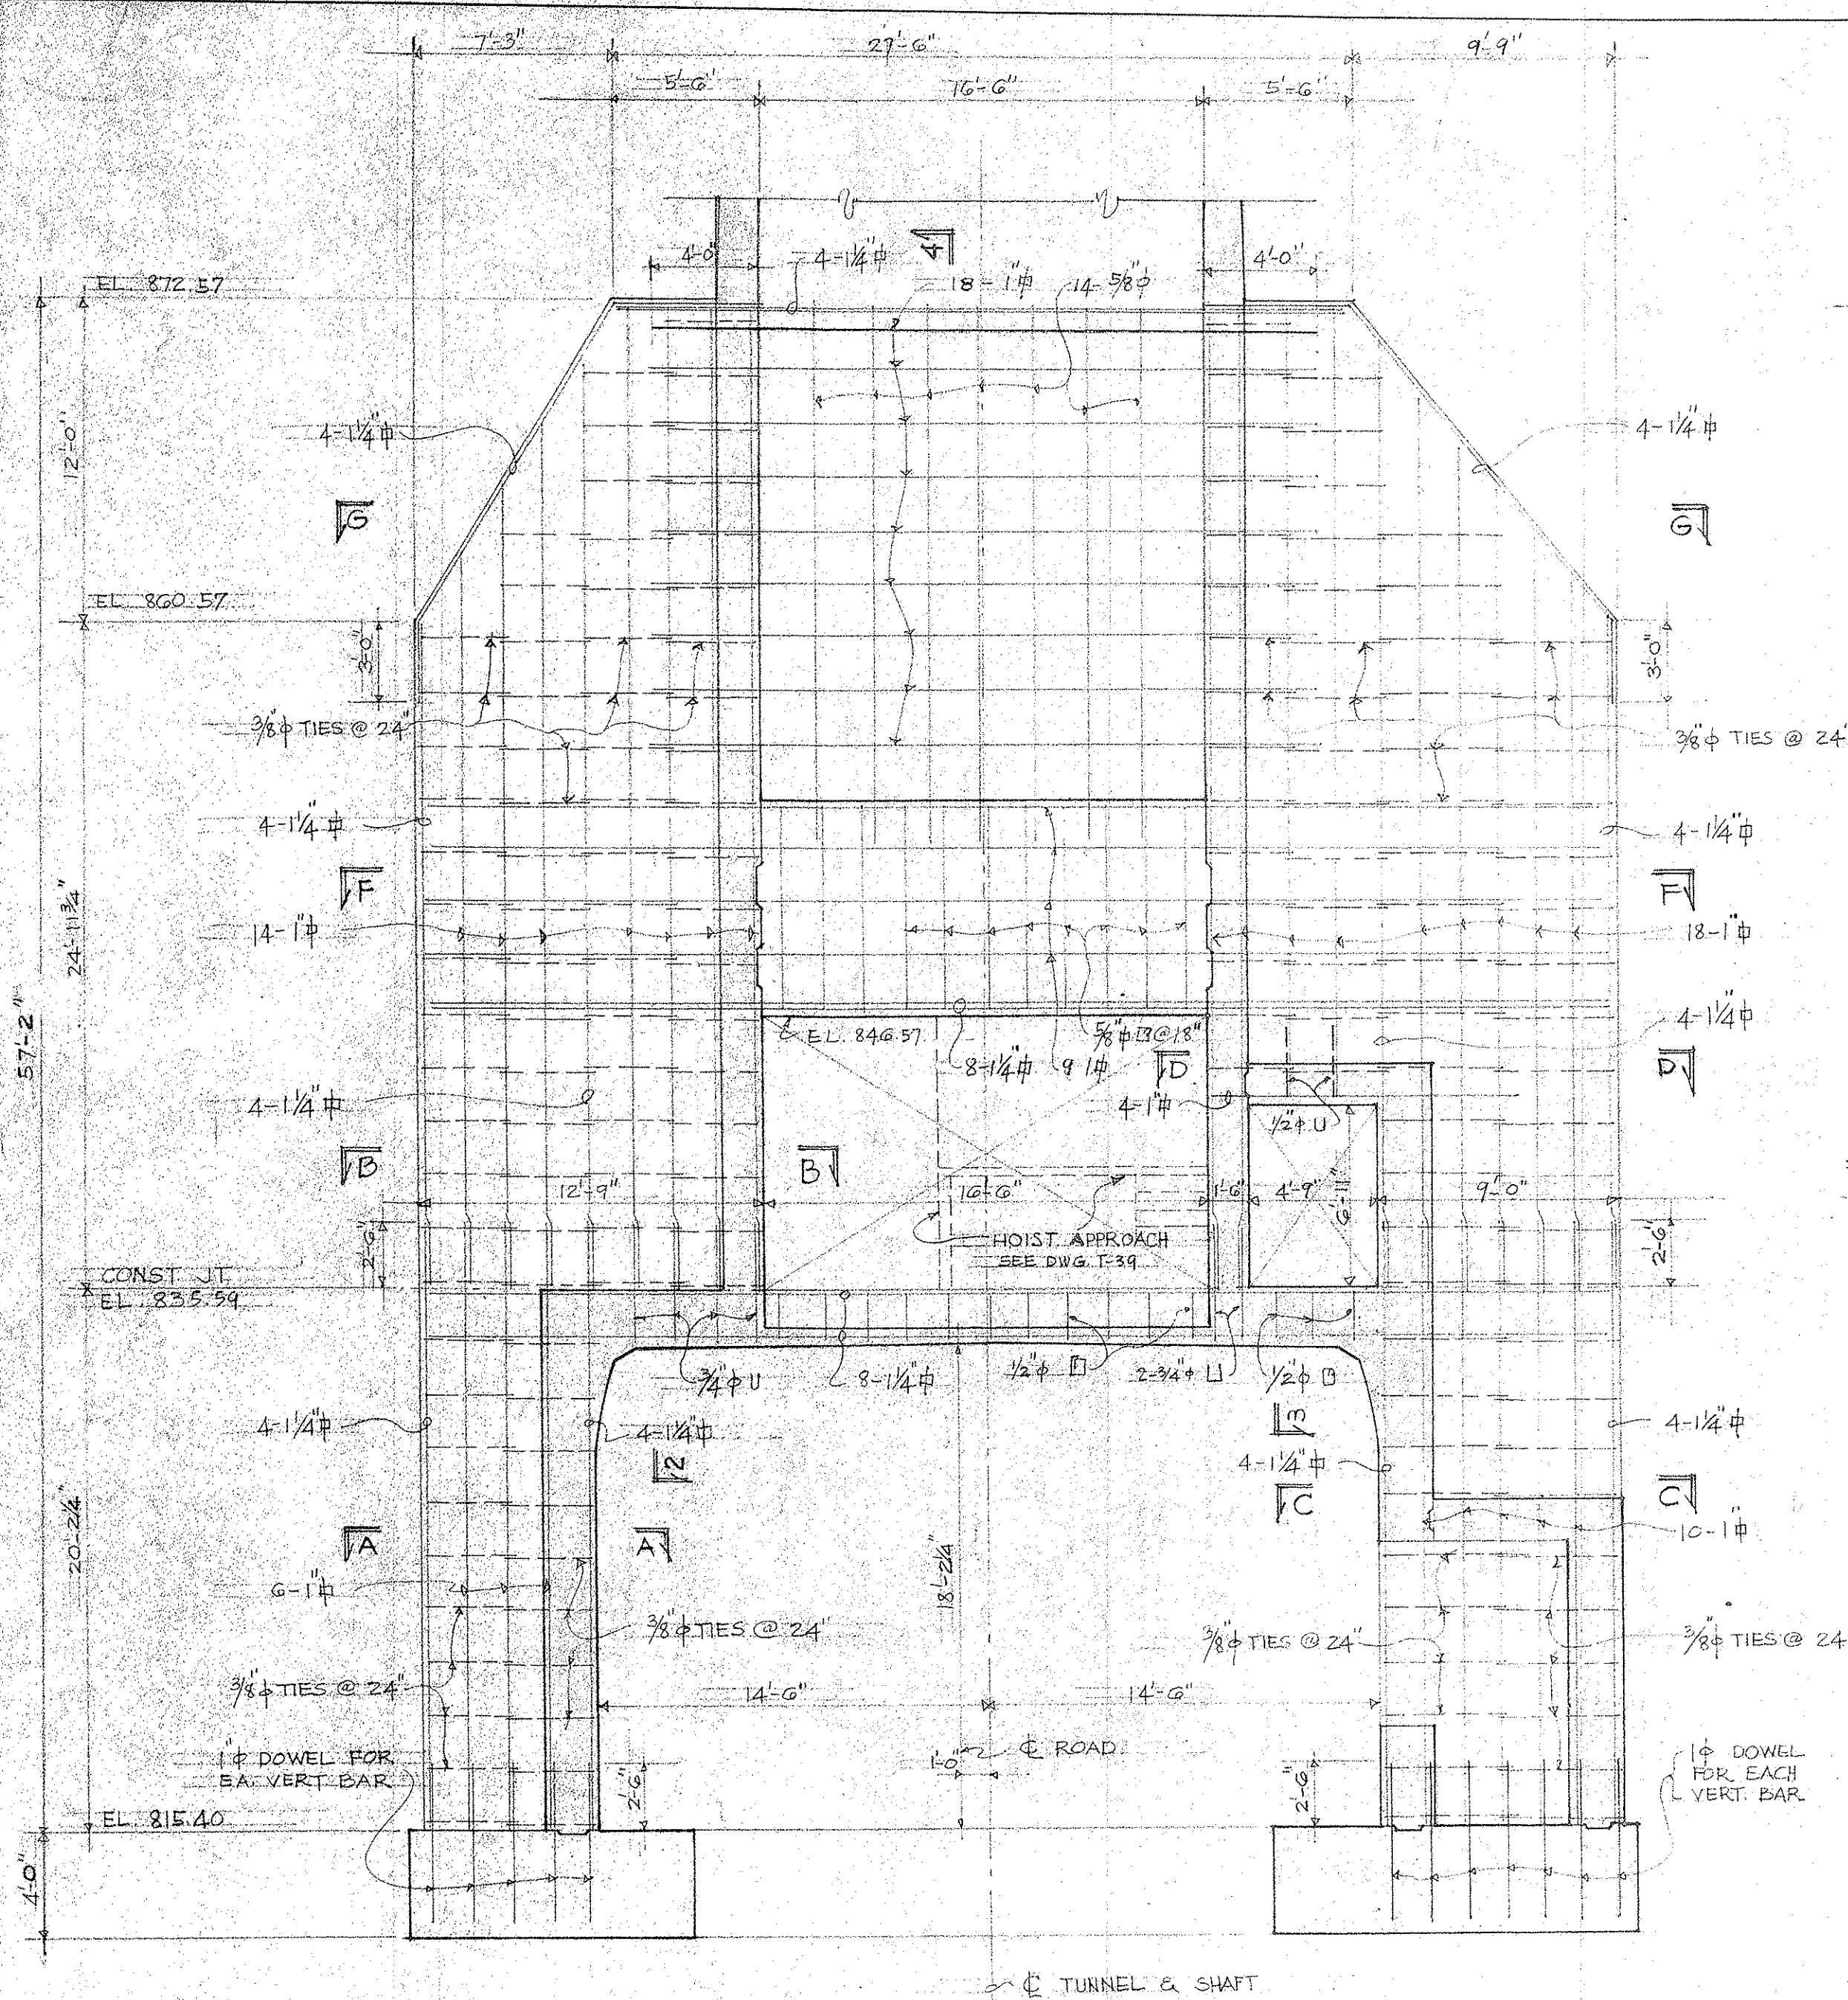


REINFORCING FOR FIN 2
SCALE 3/16" = 1'-0"

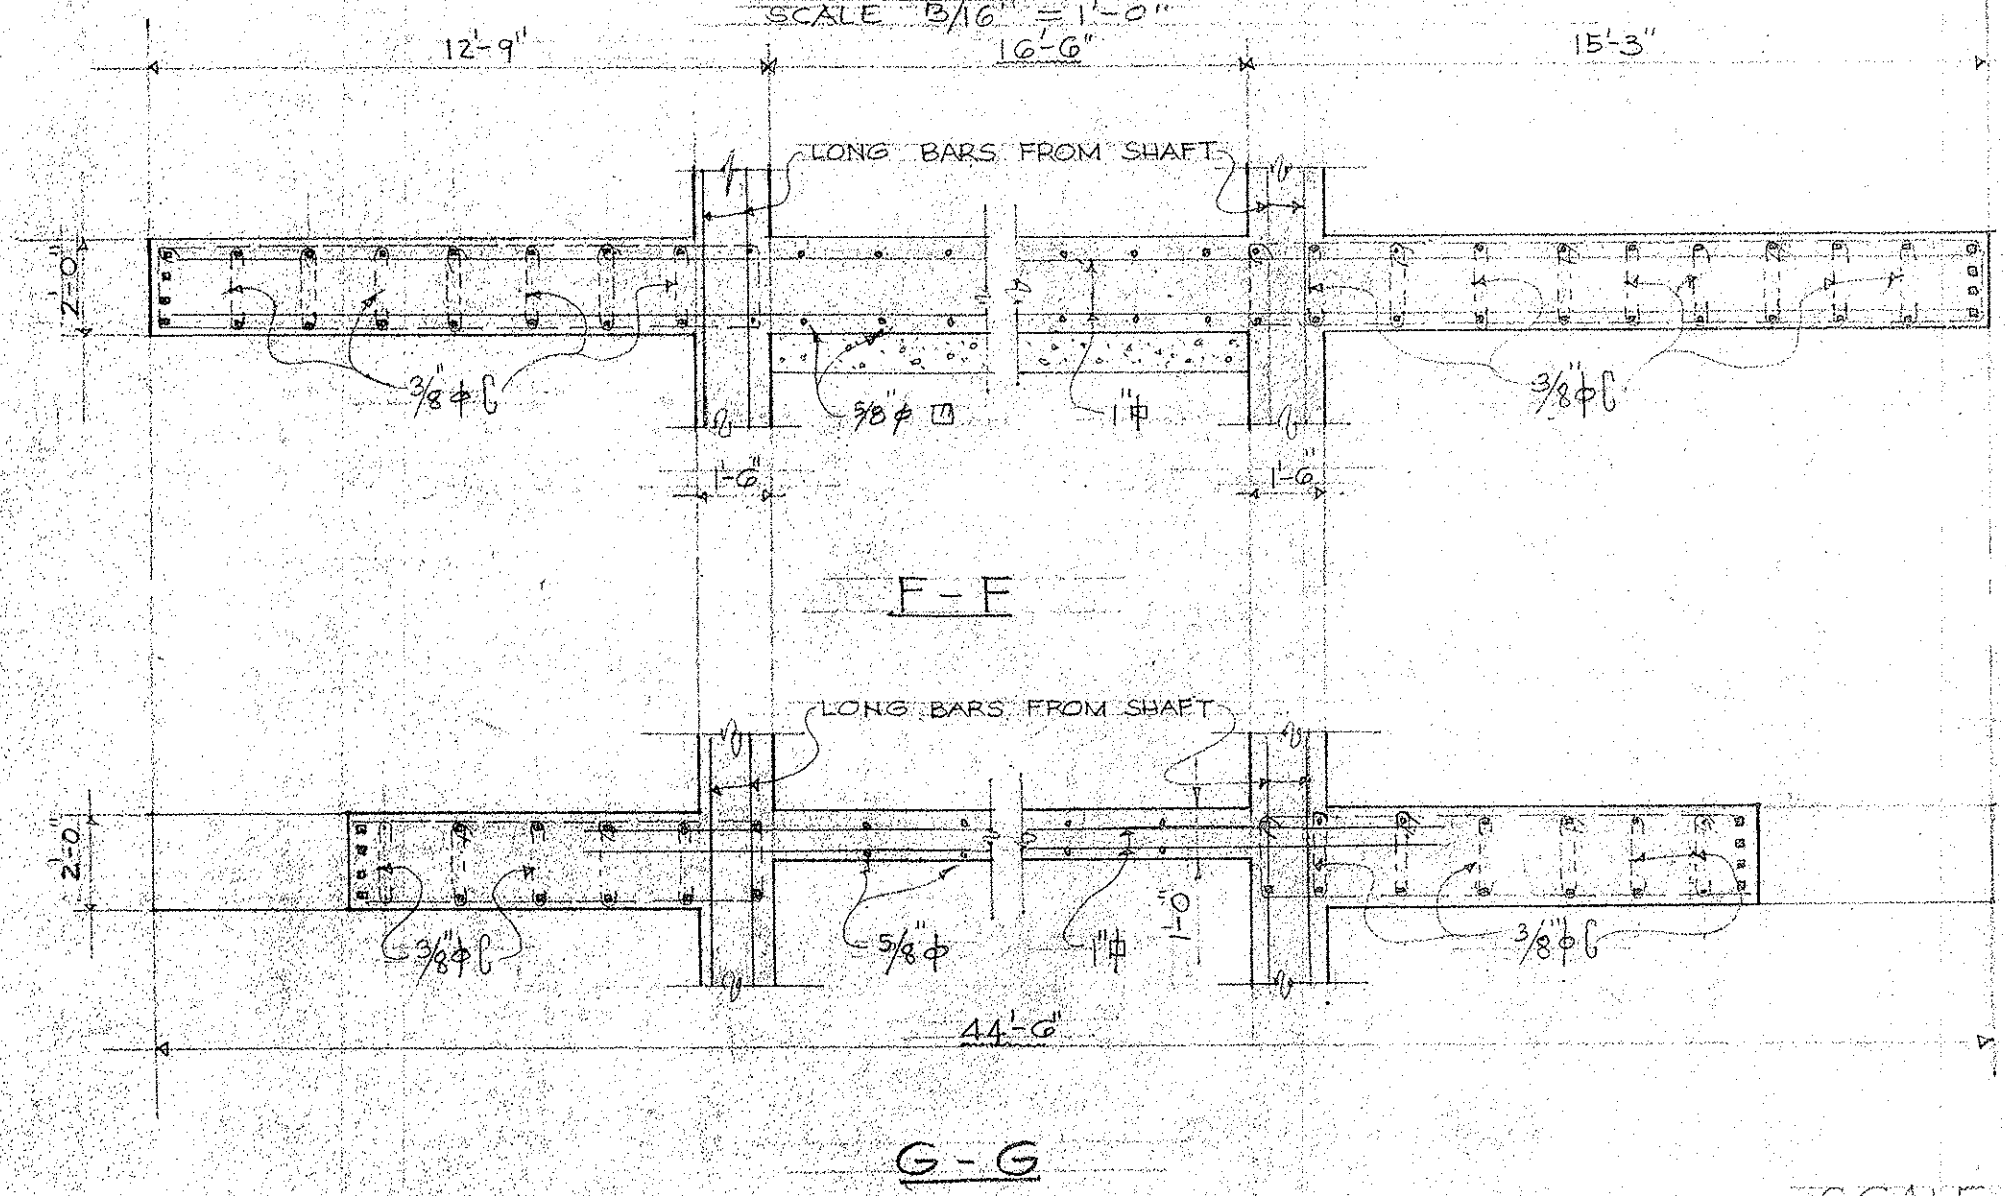

REINFORCING FOR ONE HALF FIN 4
REINFORCING FOR OTHER HALF SIMILAR TO REINFORCING SHOWN FOR FIN 1
SCALE 3/16" = 1'-0"

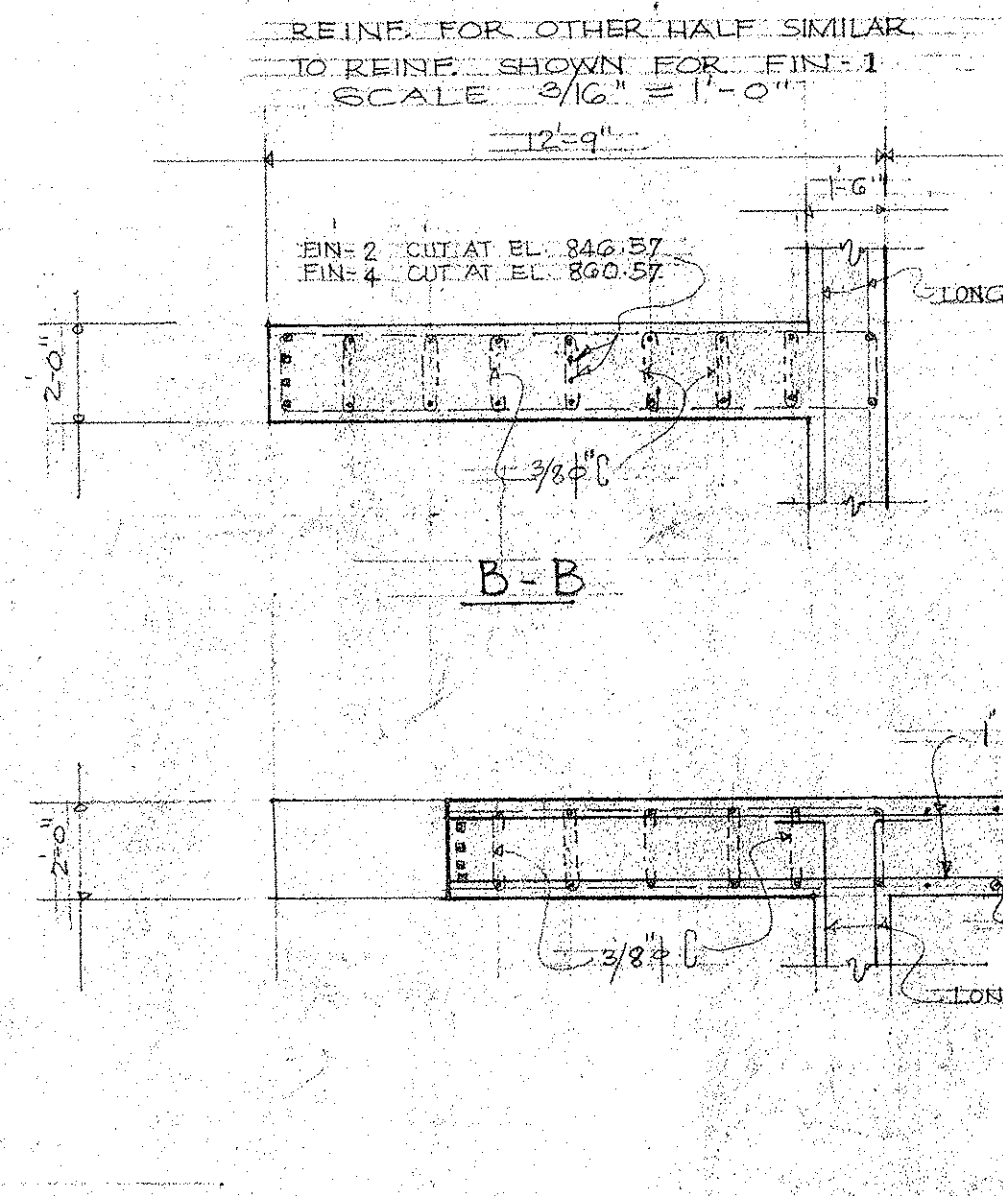

REINFORCING FOR ONE HALF FIN 3
REINFORCING FOR OTHER HALF SIMILAR TO REINFORCING SHOWN FOR FIN 2
SCALE 3/16" = 1'-0"

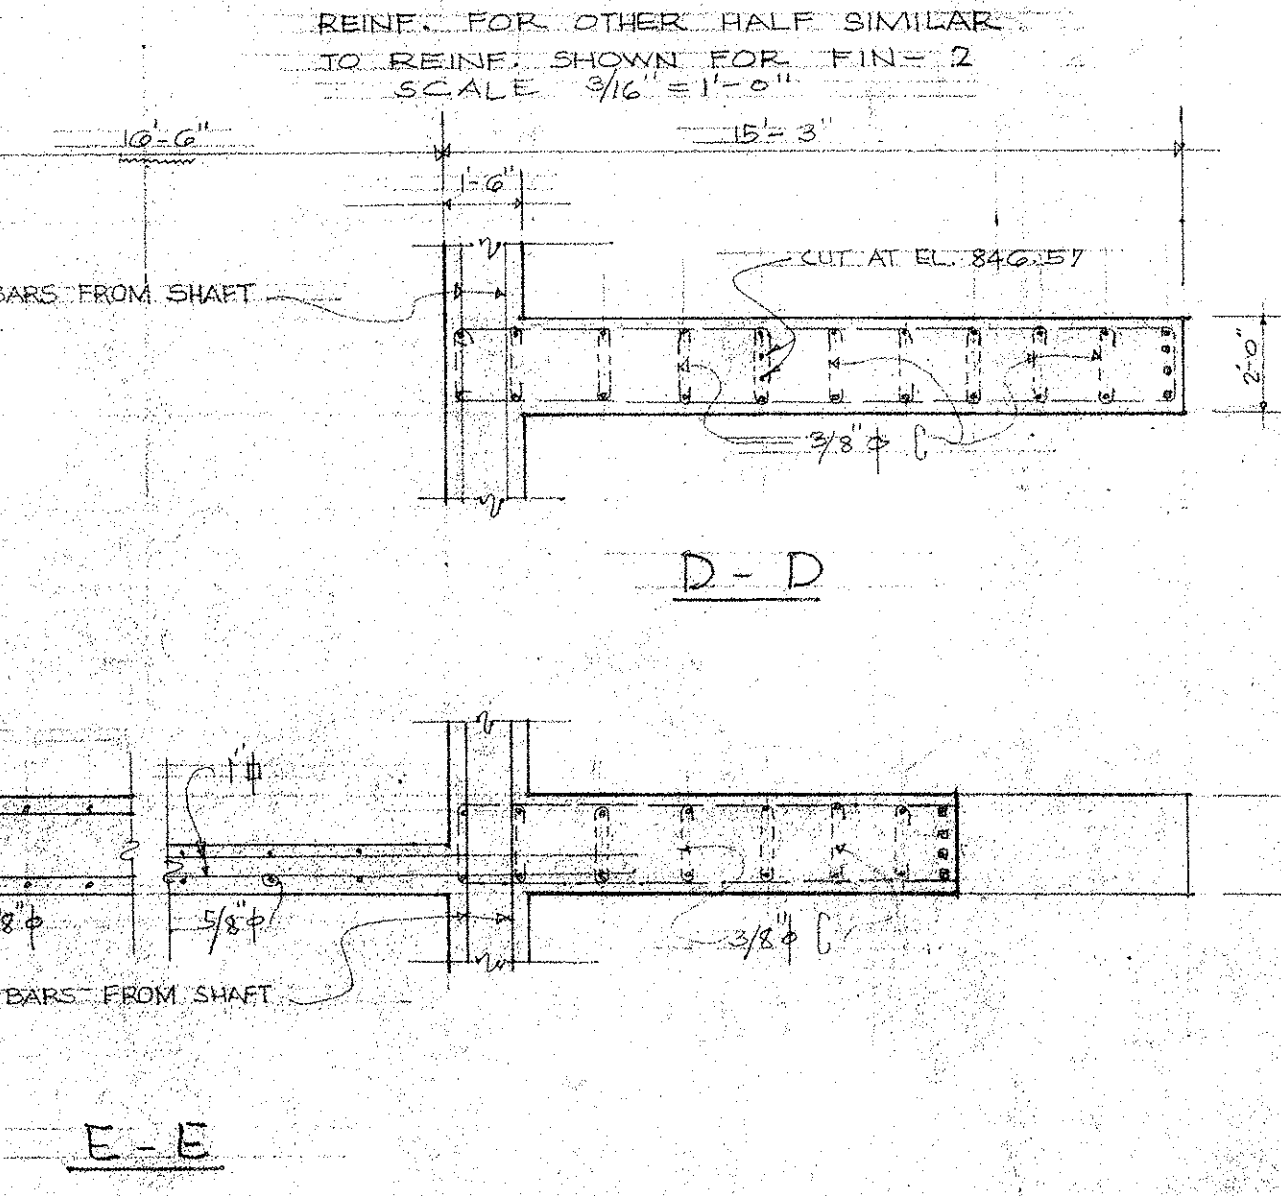

NOTE:
UNLESS OTHERWISE INDICATED
LAP ALL SPLICES 30 BAR
DIAMETERS
PROVIDE 6" WIDE X 16" OZ
TYPE 'A' COPPER WATER
STOP AT CONSTRUCTION
JOINTS IN OUTSIDE WALLS

DEPARTMENT OF PUBLIC WORKS
CITY AND COUNTY OF HONOLULU
BUREAU OF PLANS
KALIHI TUNNEL
TUNNEL & SHAFT-TRANSITION
STRUCTURAL
FINS 2, 3, 4, AND DETAILS
ENGINEER: *[Signature]* DATE: *[Signature]*
DRAFTSMAN: *[Signature]* CHECKED BY: *[Signature]*
SCALE: AS NOTED TRACER: *[Signature]*
APPROVED: *[Signature]* APPROVED: *[Signature]*
CHIEF ENGINEER BUREAU ENGINEER

W.S.	PROFILE	C.B.
CH. SEC.	F.B.	S.B.
W.M. BY:	F.W. BY:	S.B.Y.

SECTION C

JOB NO. 26-53

DWG. T-36

FILE	POCKET	FOLDER	NO.
7	5	3	36