
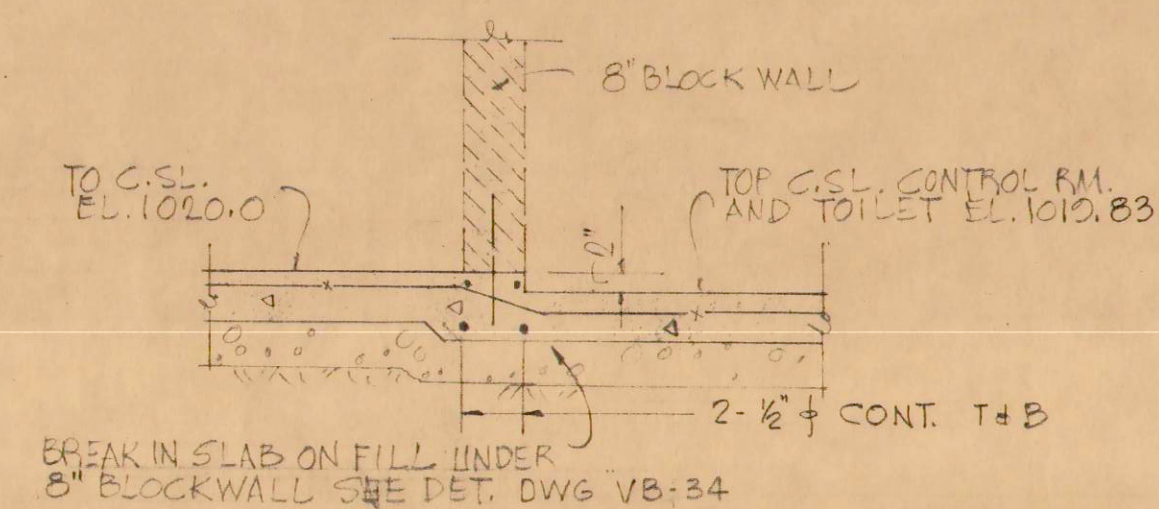
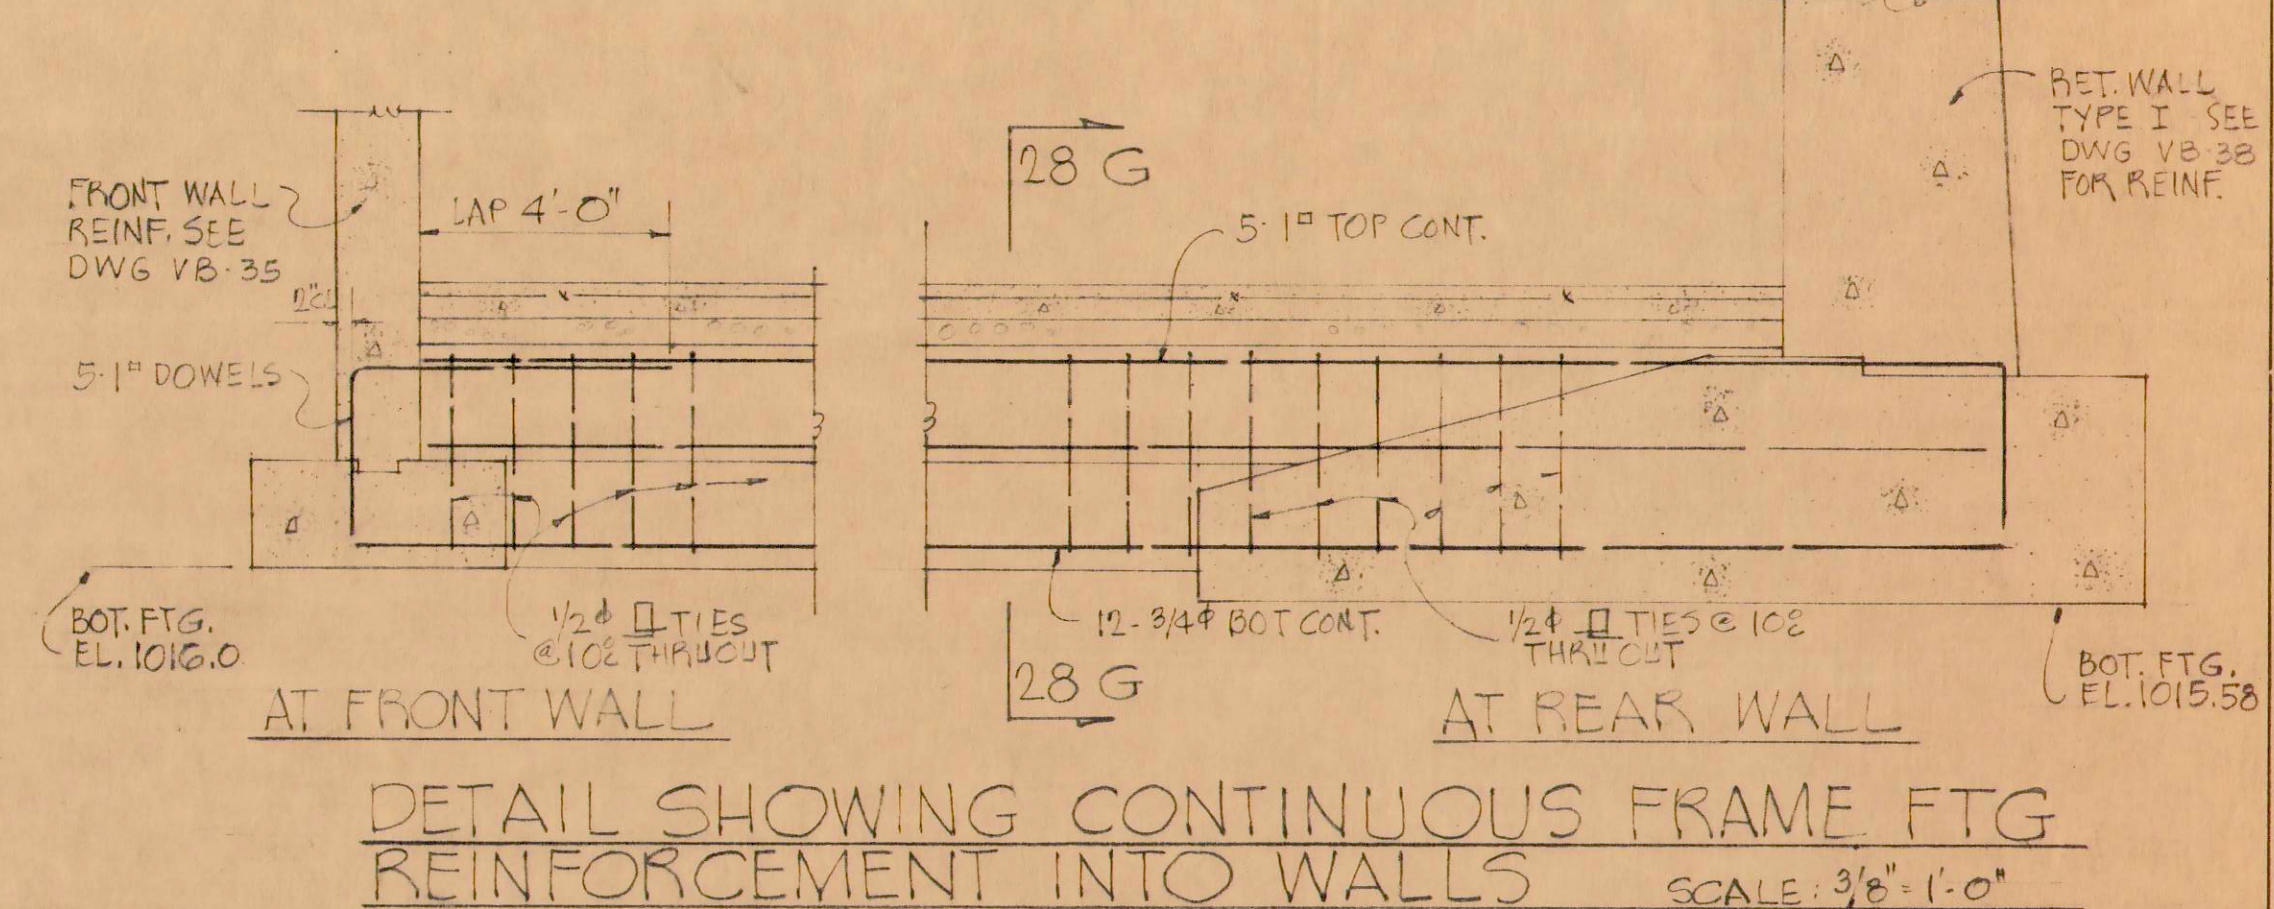
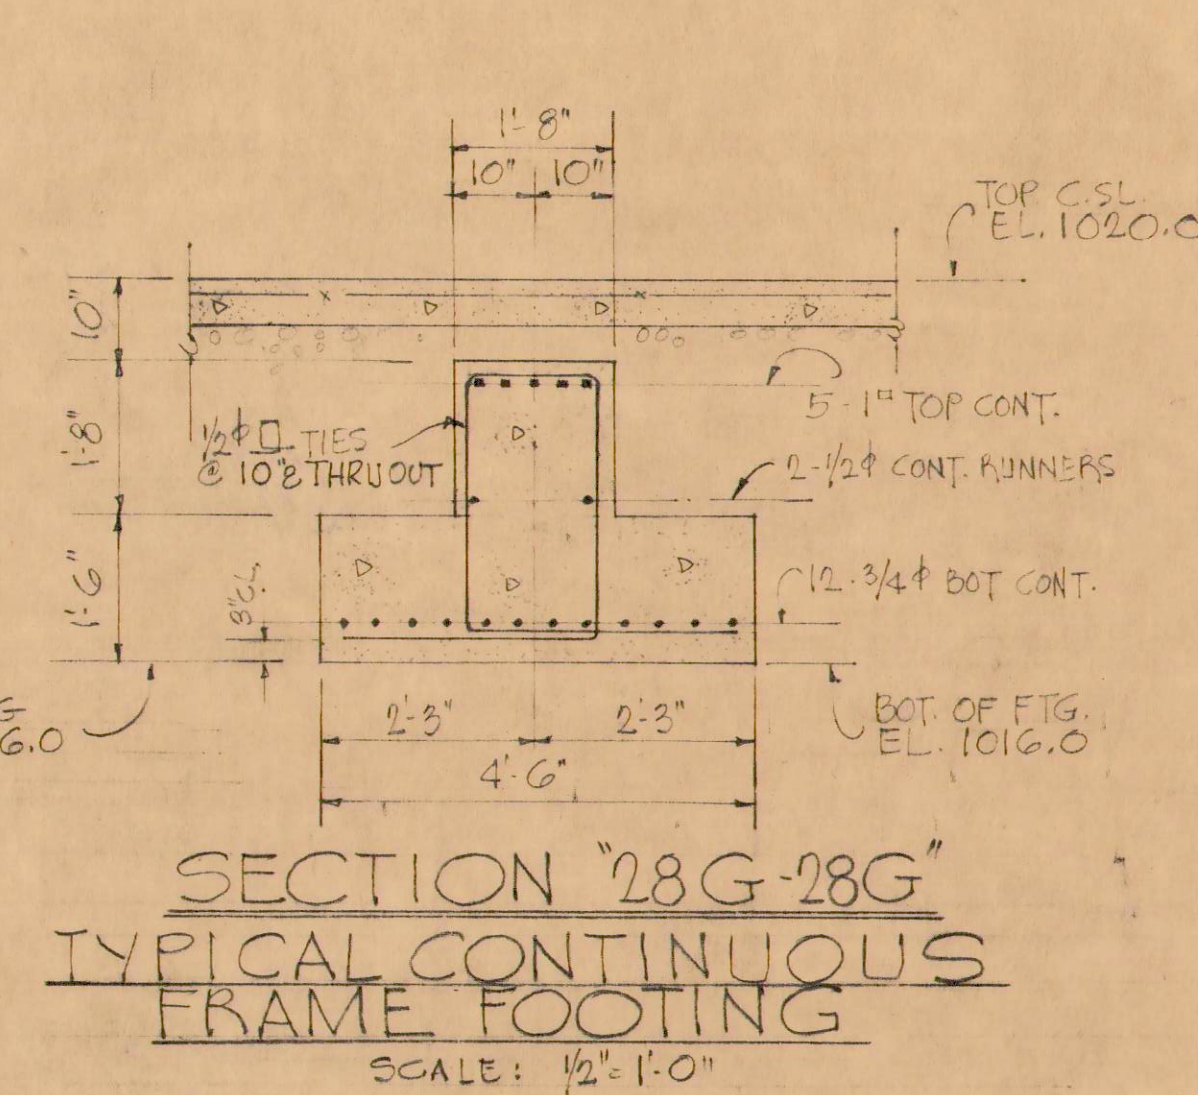
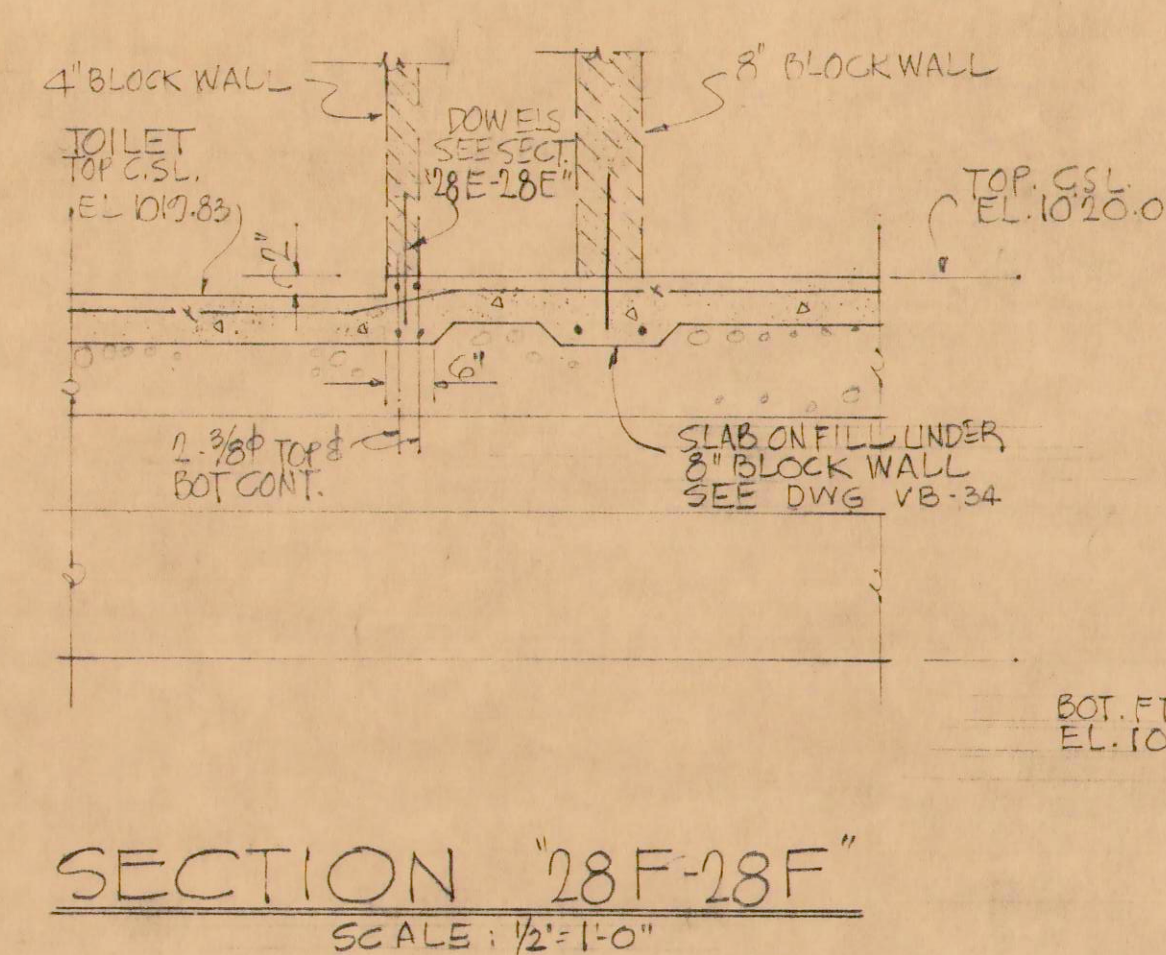
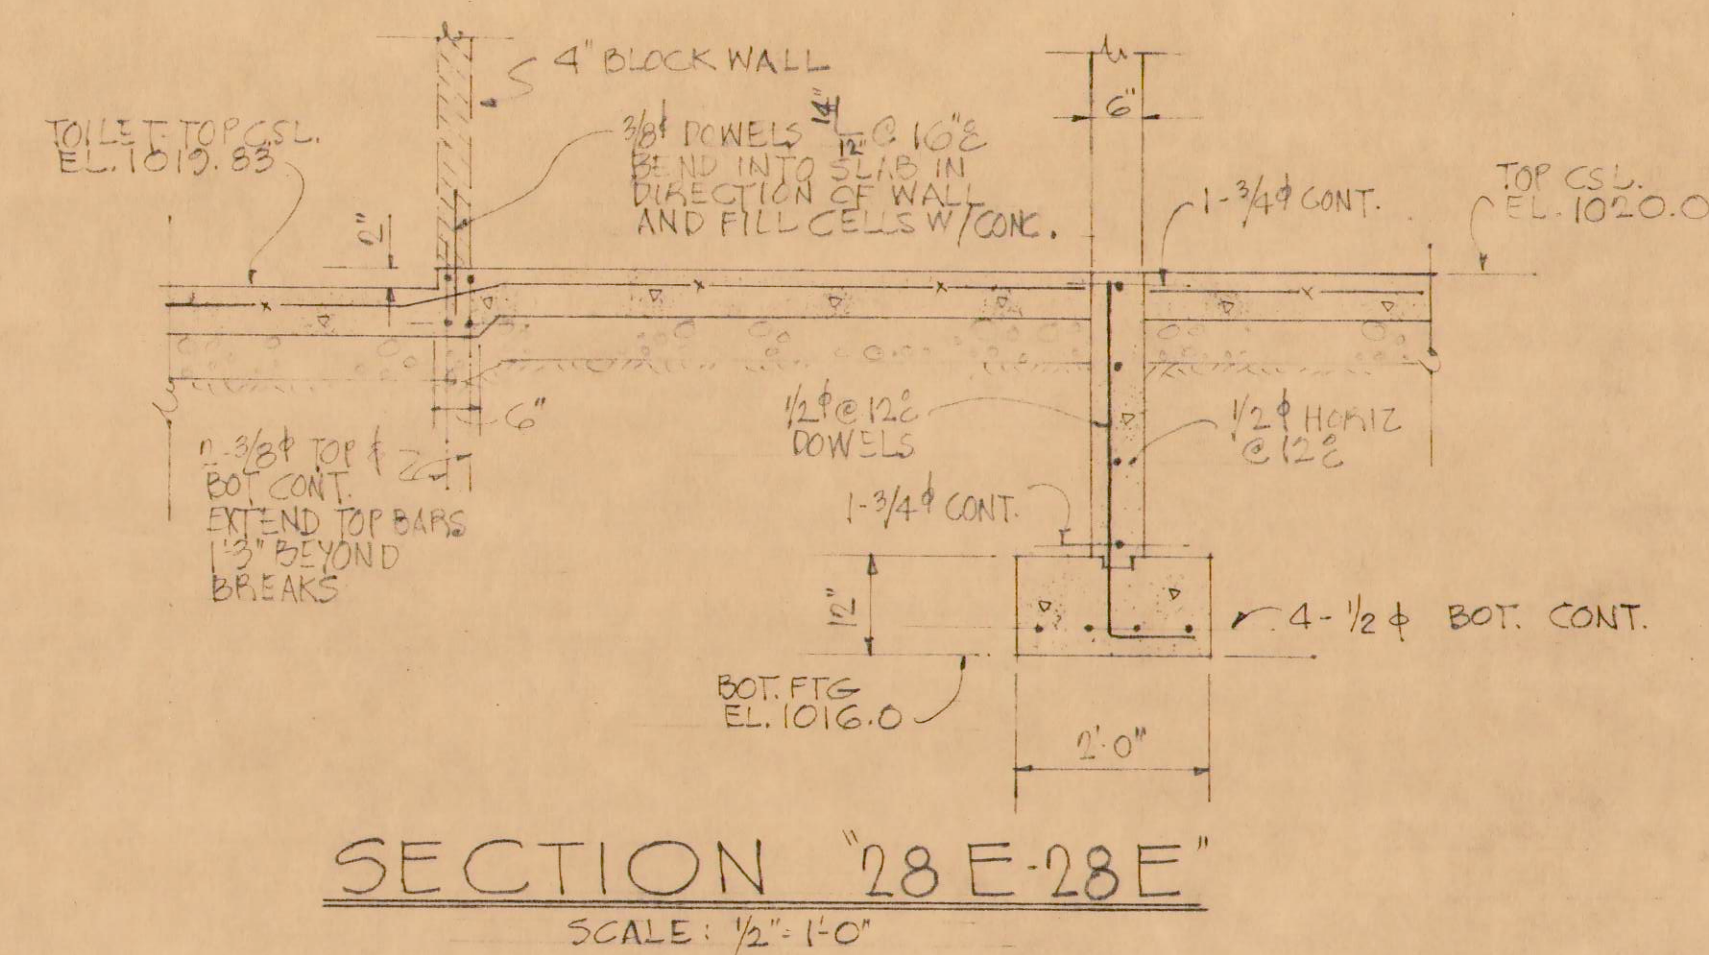
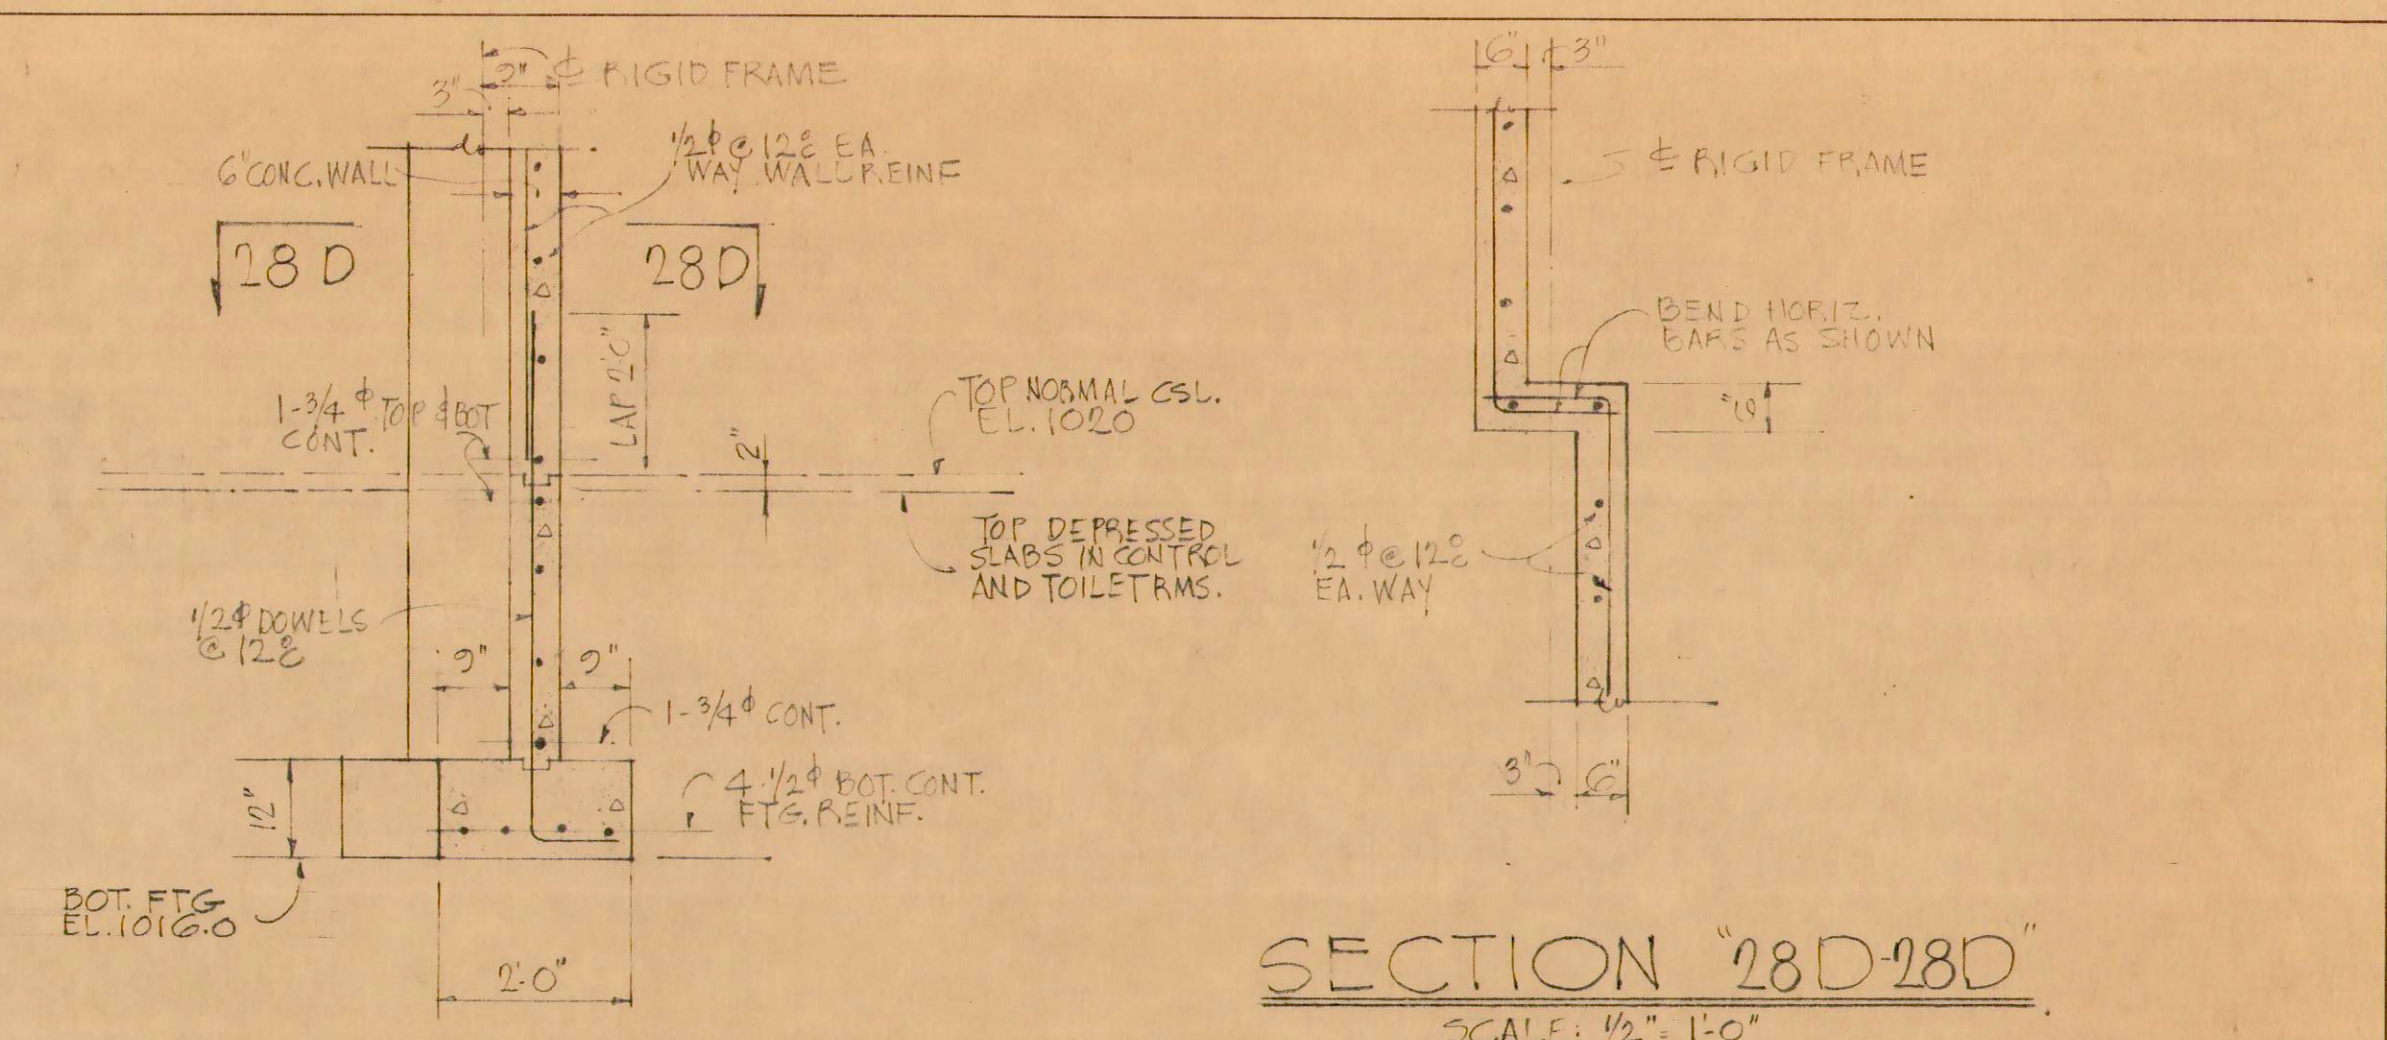
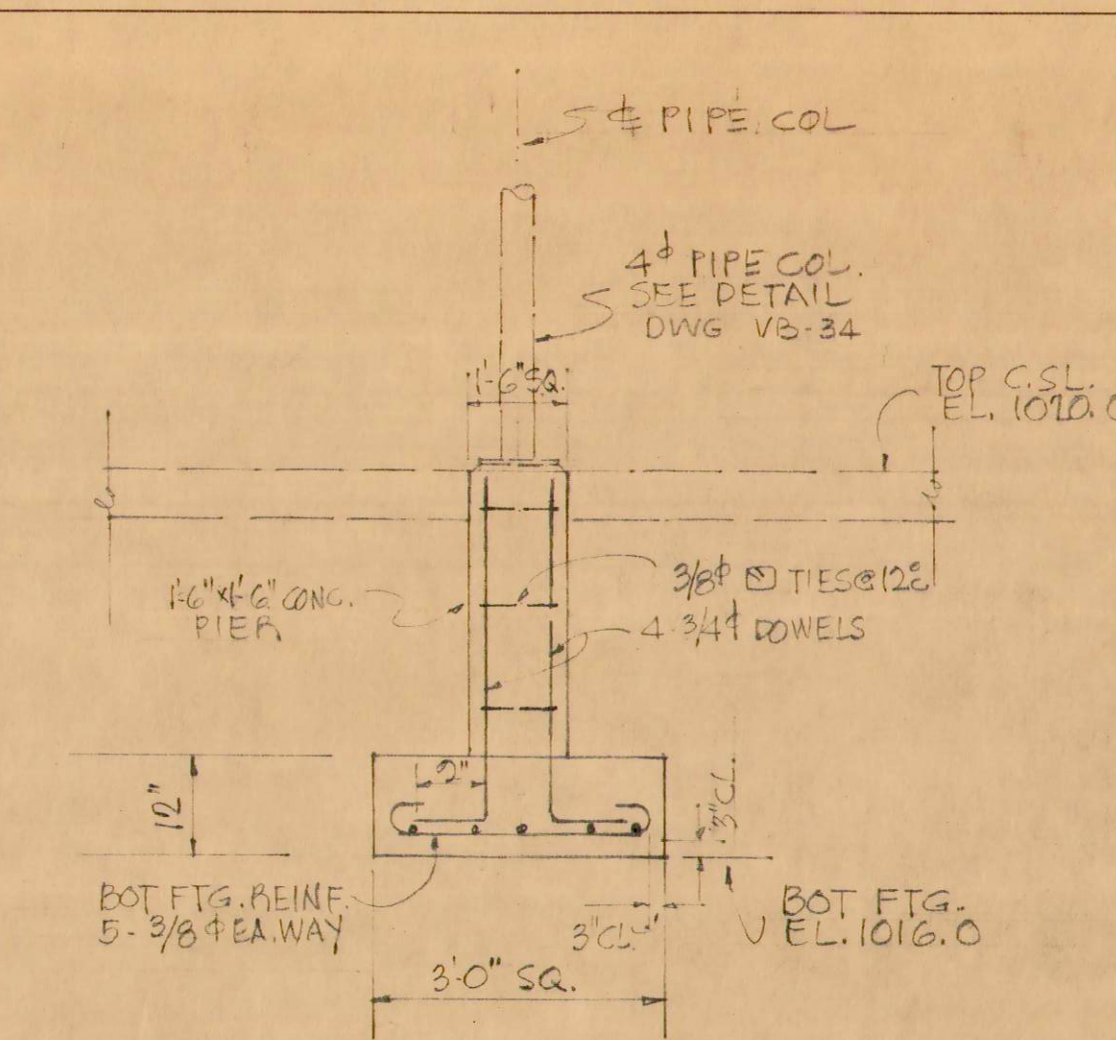


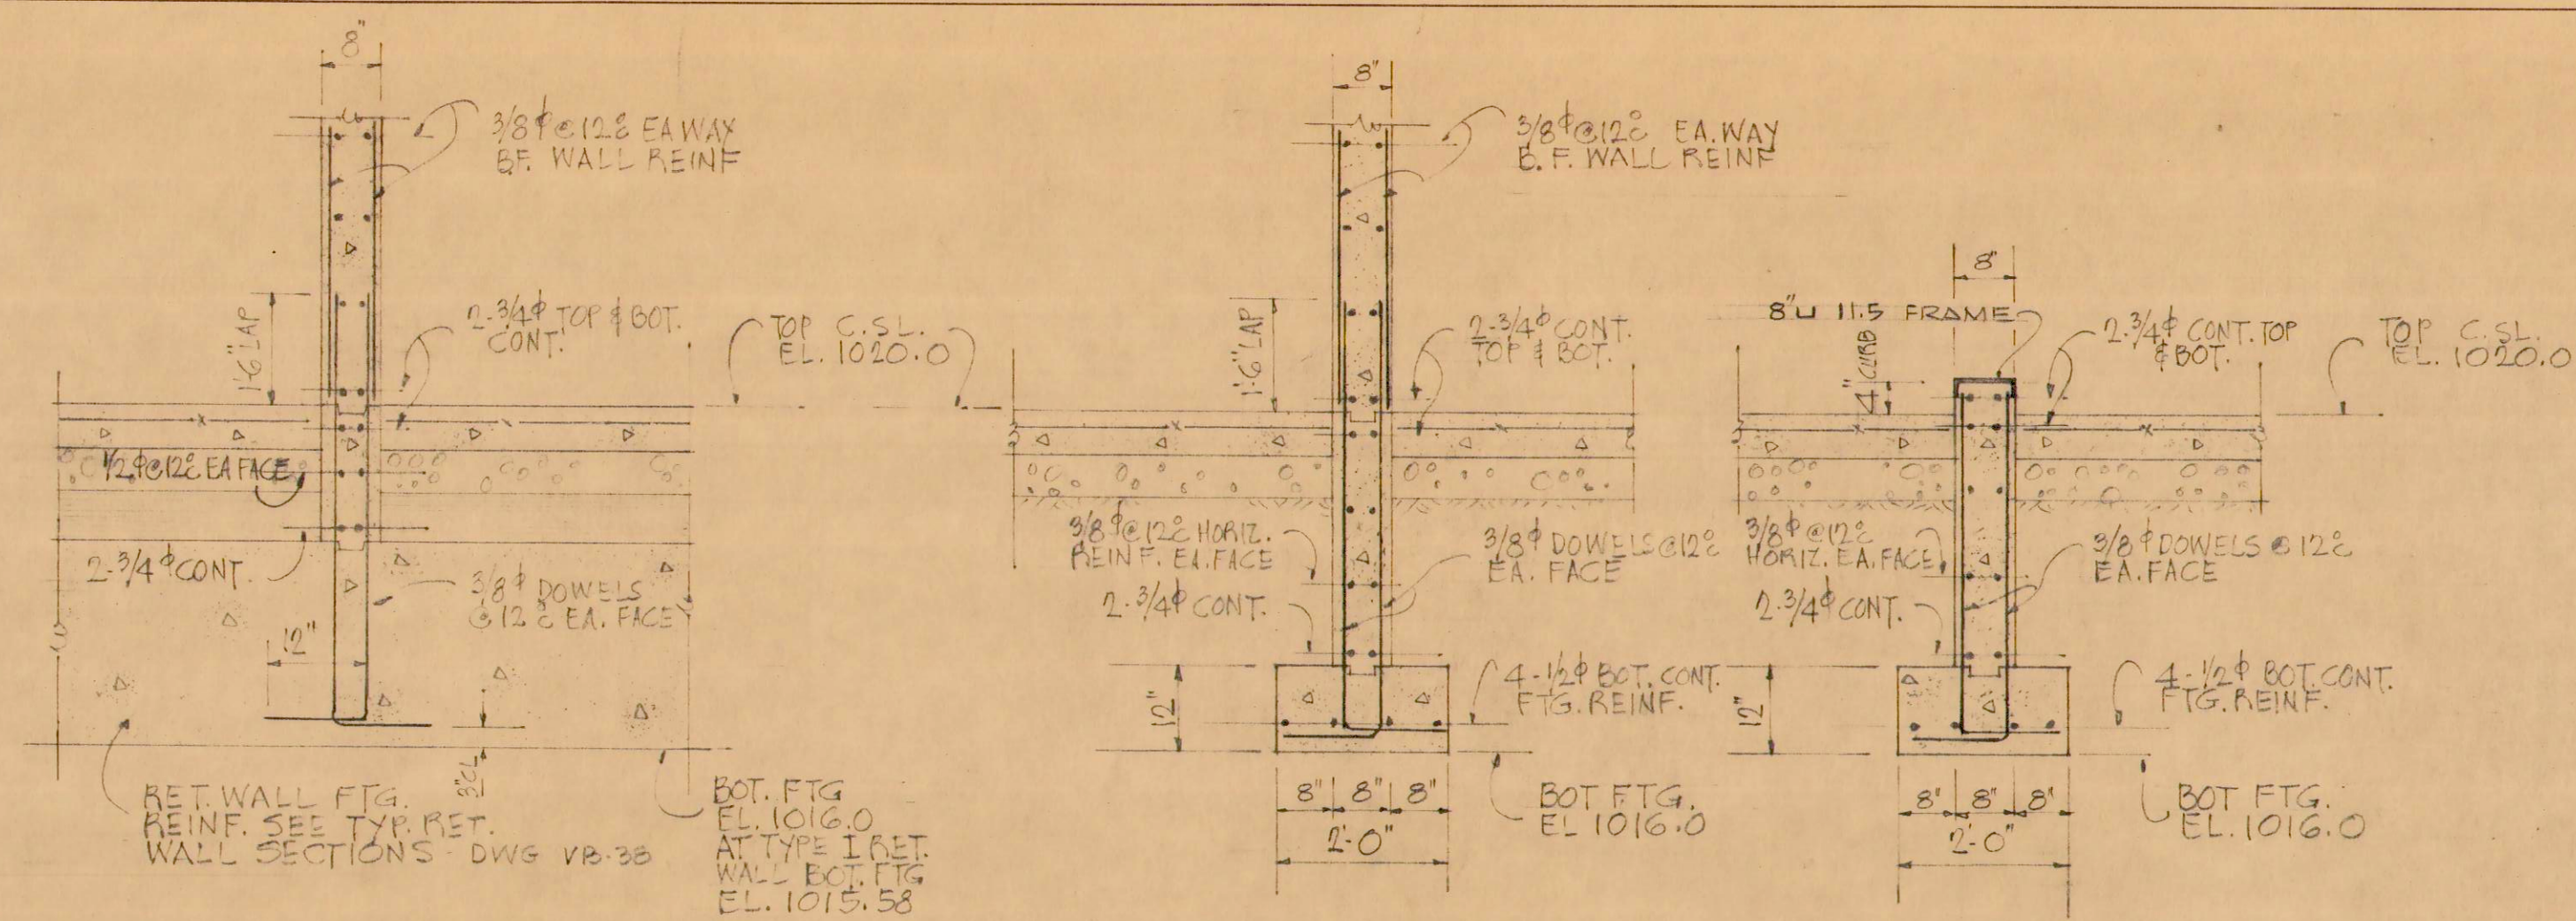

NOTES

REFERENCE:

FOR LOCATION OF CORRESPONDING DETAILS AS INDICATED ON DRAWG SEE SH. VB-27.

LAW & WILSON ARCHITECTS & ENGINEERS			
DEPARTMENT OF PUBLIC WORKS			
CITY AND COUNTY OF HONOLULU			
BUREAU OF PLANS			
KALIHI TUNNEL			
VENTILATION BLDG. - STRUCTURAL			
FOUNDATION & GROUND FLOOR DETAILS			
ENGINEER L.A.W./D.L.	DATE JULY 15, 1933		
DRAFTSMAN F.C.	CHECKED BY D.L.		
SCALE AS NOTED	TRACER		
APPROVED: <i>C. G. Jannotta</i>	APPROVED: <i>H. V. Butz</i>		
CHIEF ENGINEER	BUREAU ENGINEER		
W.S.	PROFILE	C.B.	
CR. SEC.	F.B.	S.B.	
W.M.B.Y.	F.W.B.Y.	S.B.Y.	

SECTION C JOB NO. 26-53 DWG. VB-28