




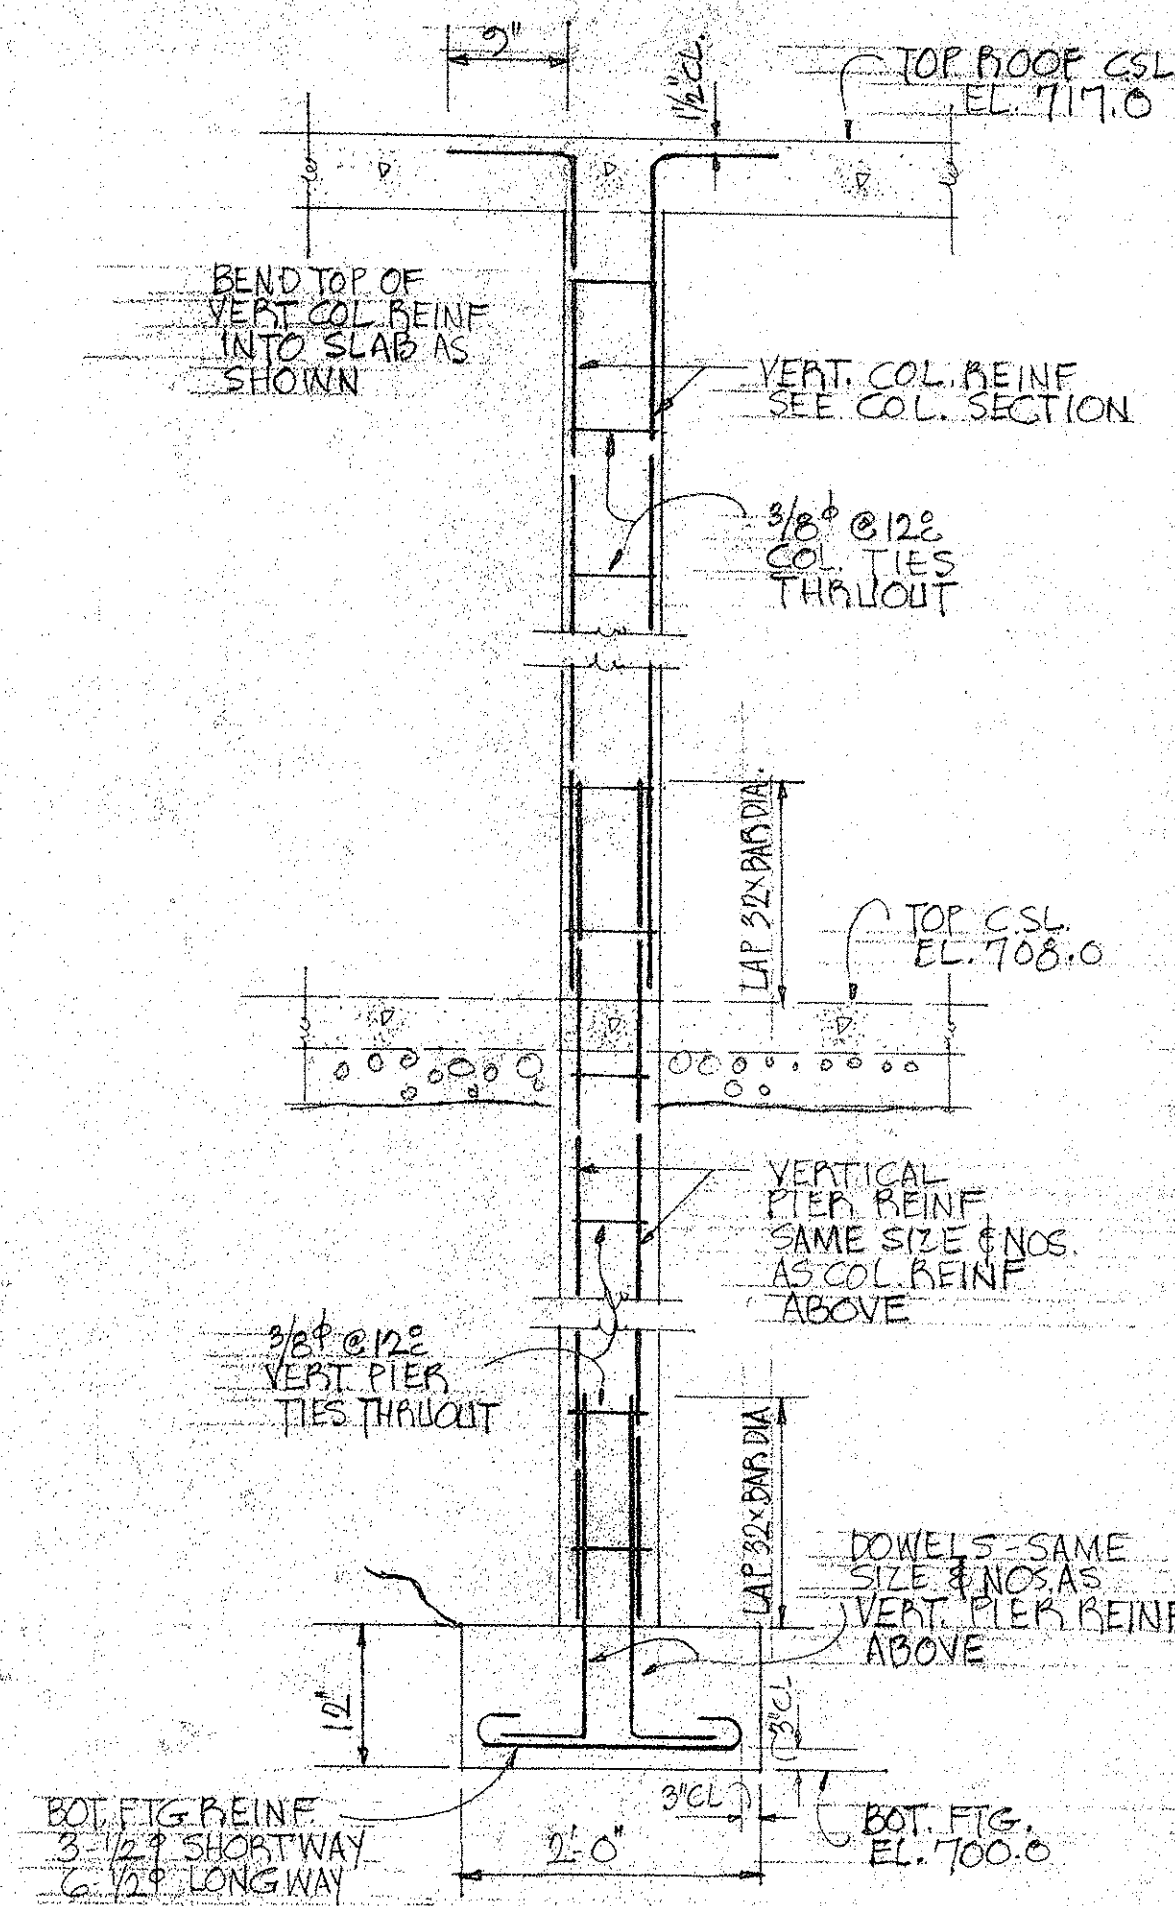


TYPICAL COLUMN SECTION
(PIER SECTION SIMILAR)

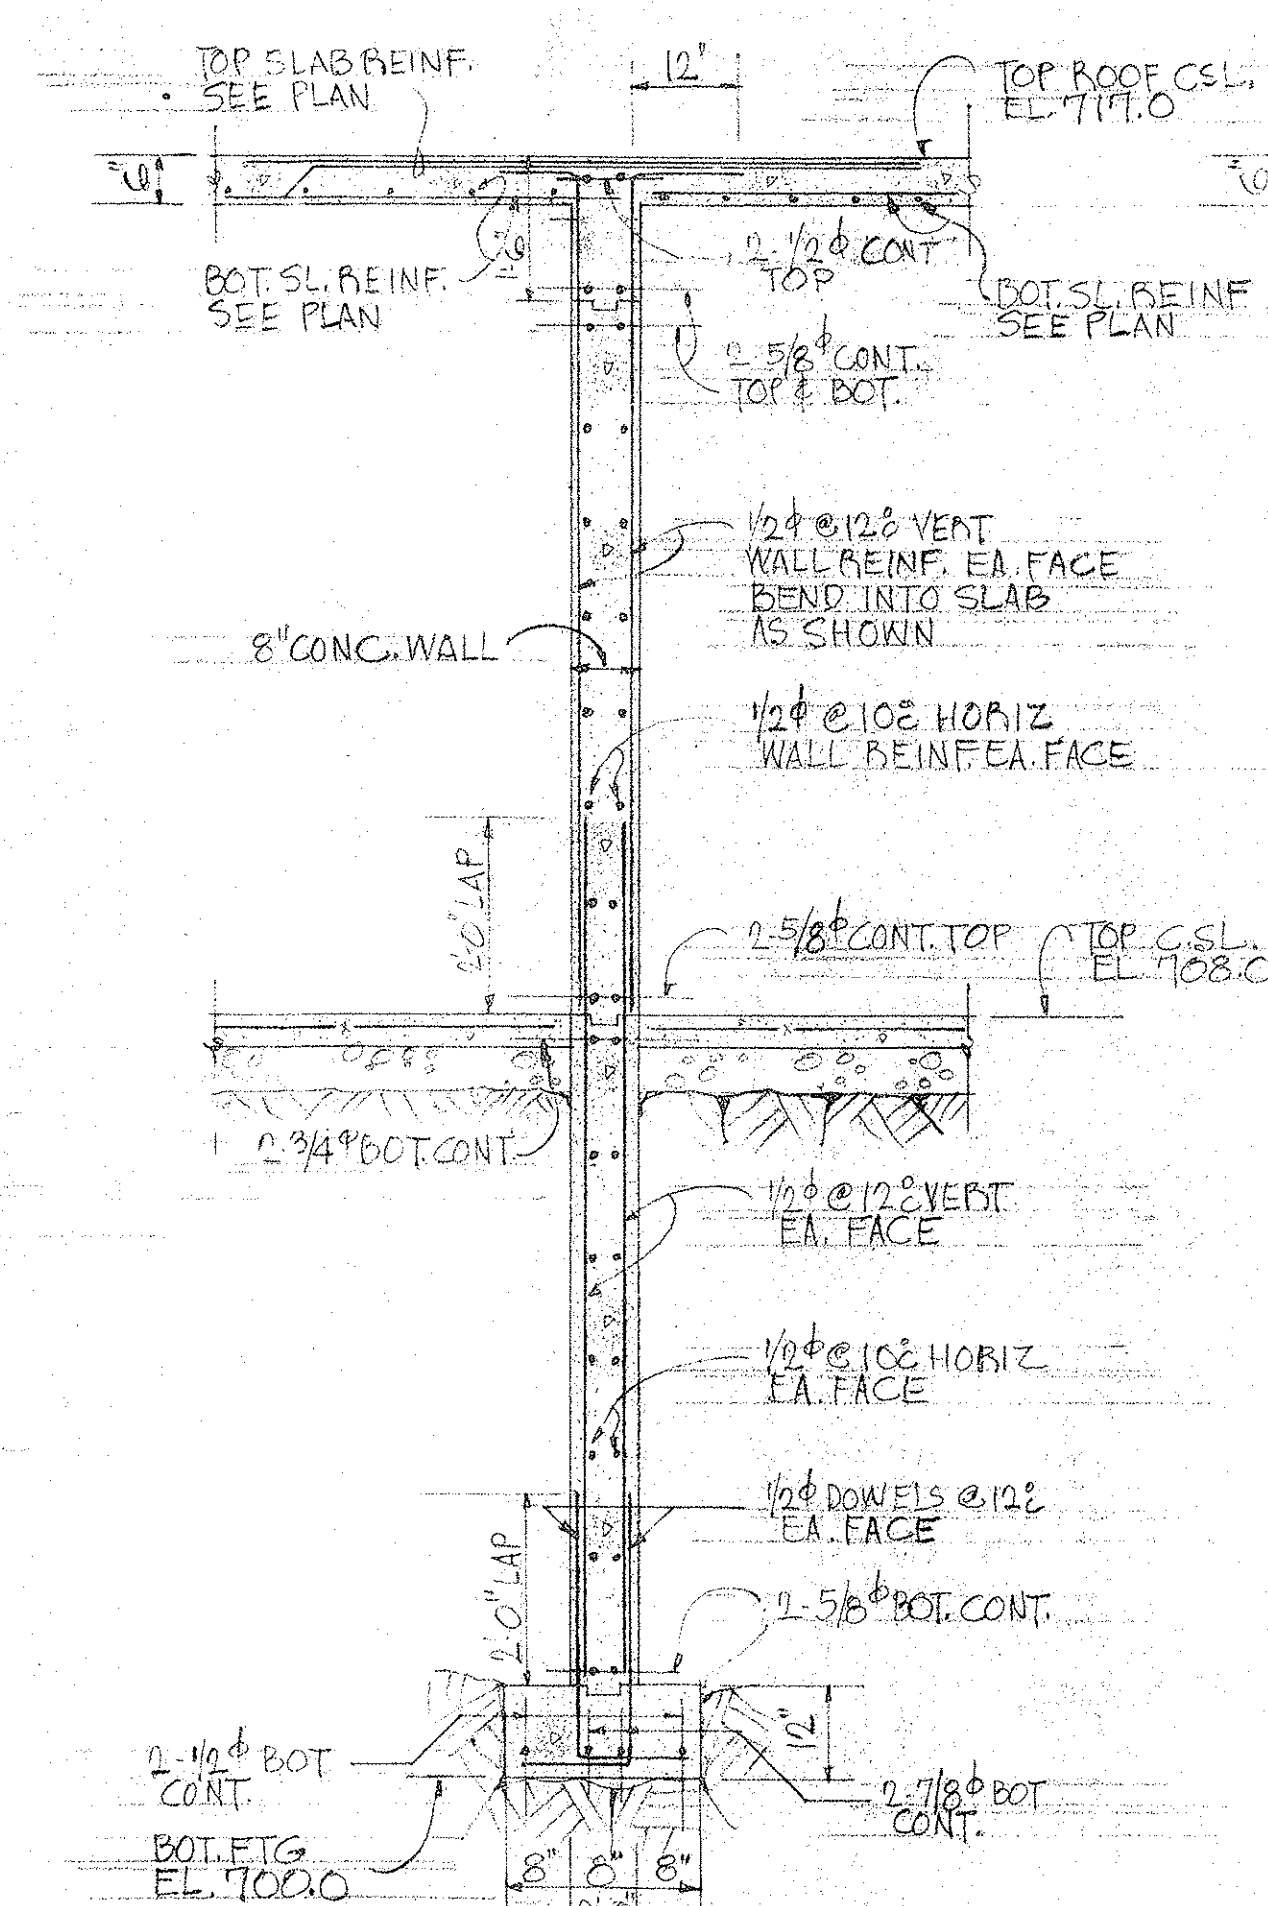


SECTION "51A-51A" SCALE: 1/2"=1'-0"

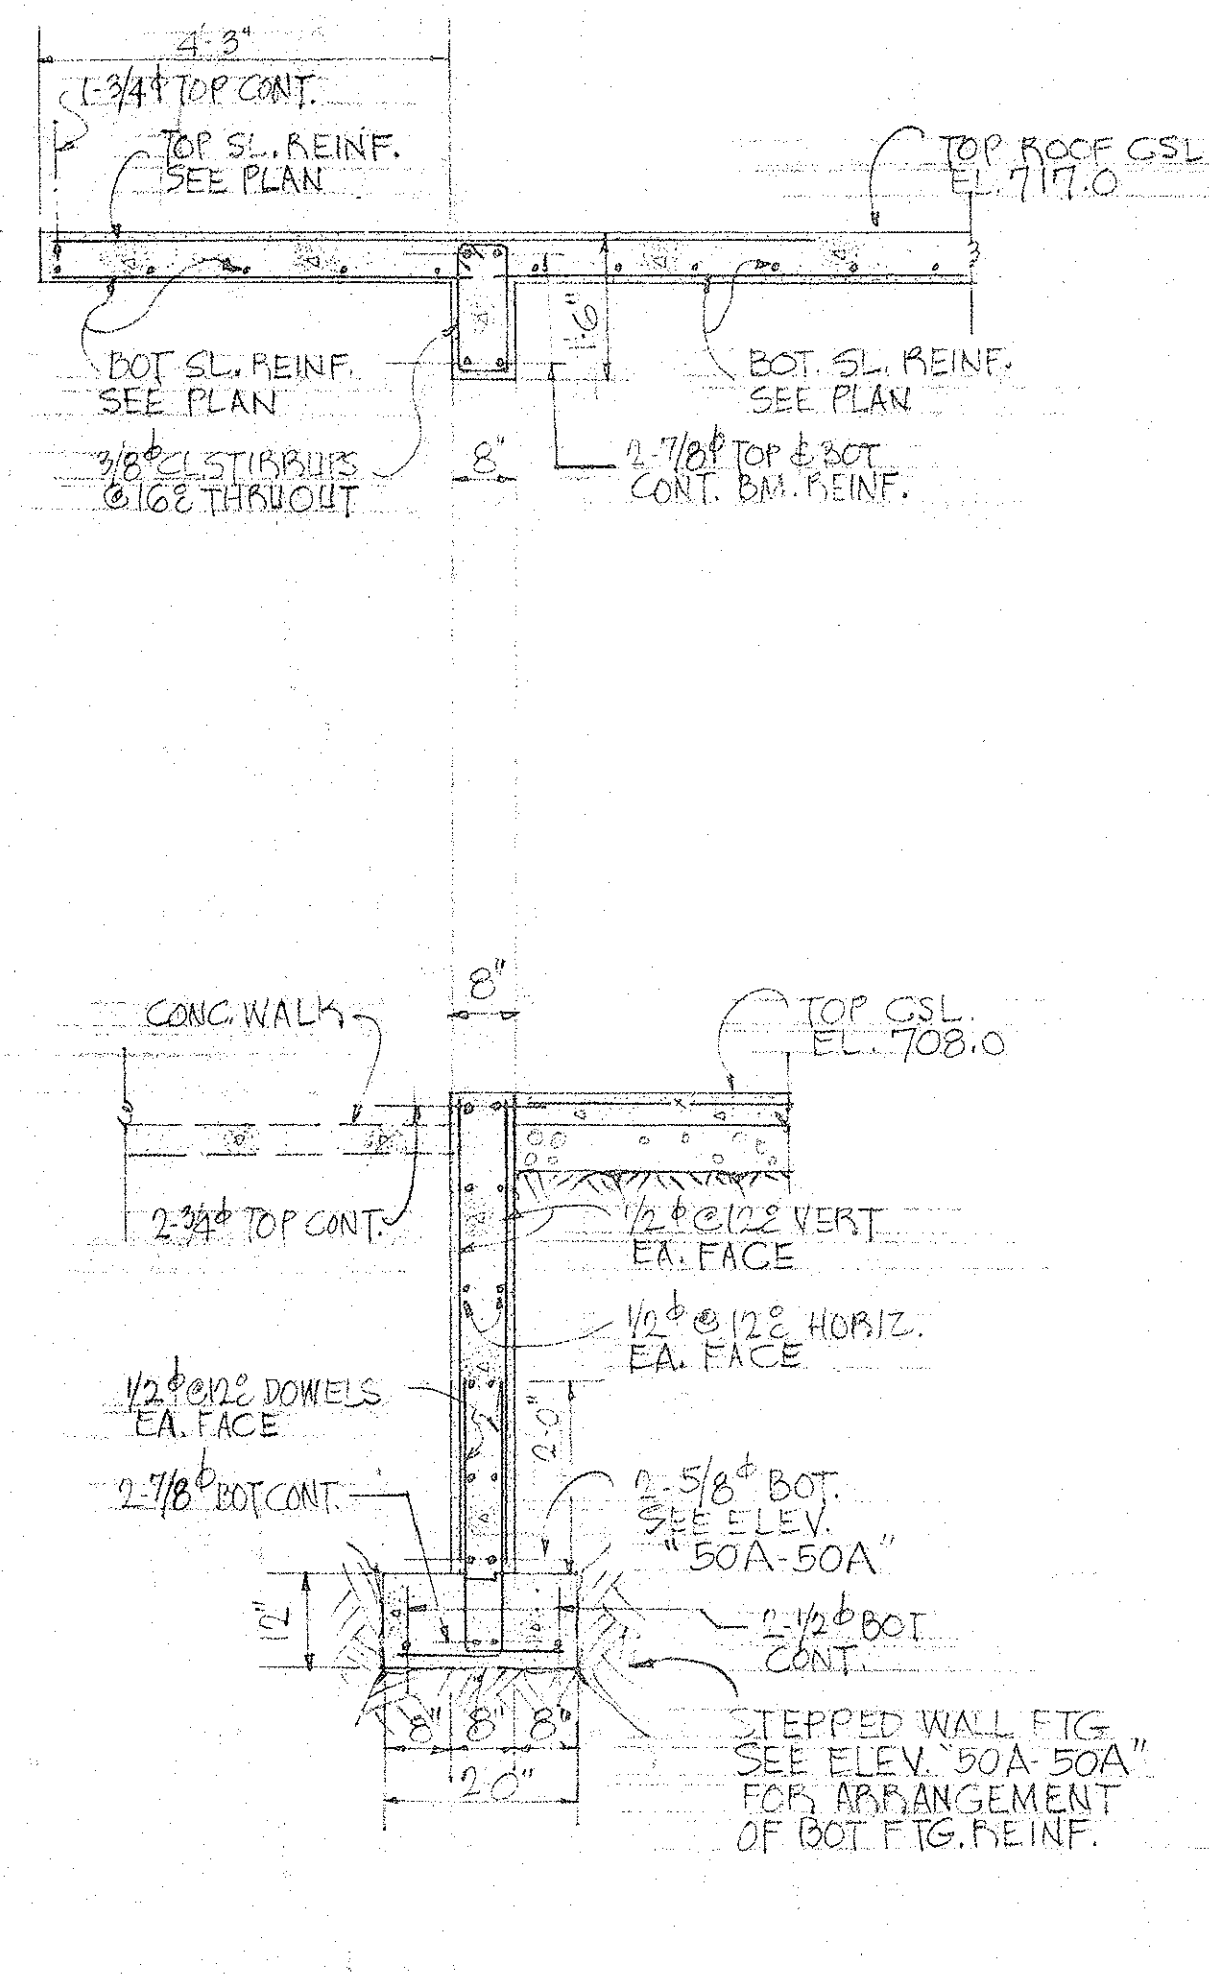


SECTION "51B-51B" SCALE: 1/2"=1'-0"

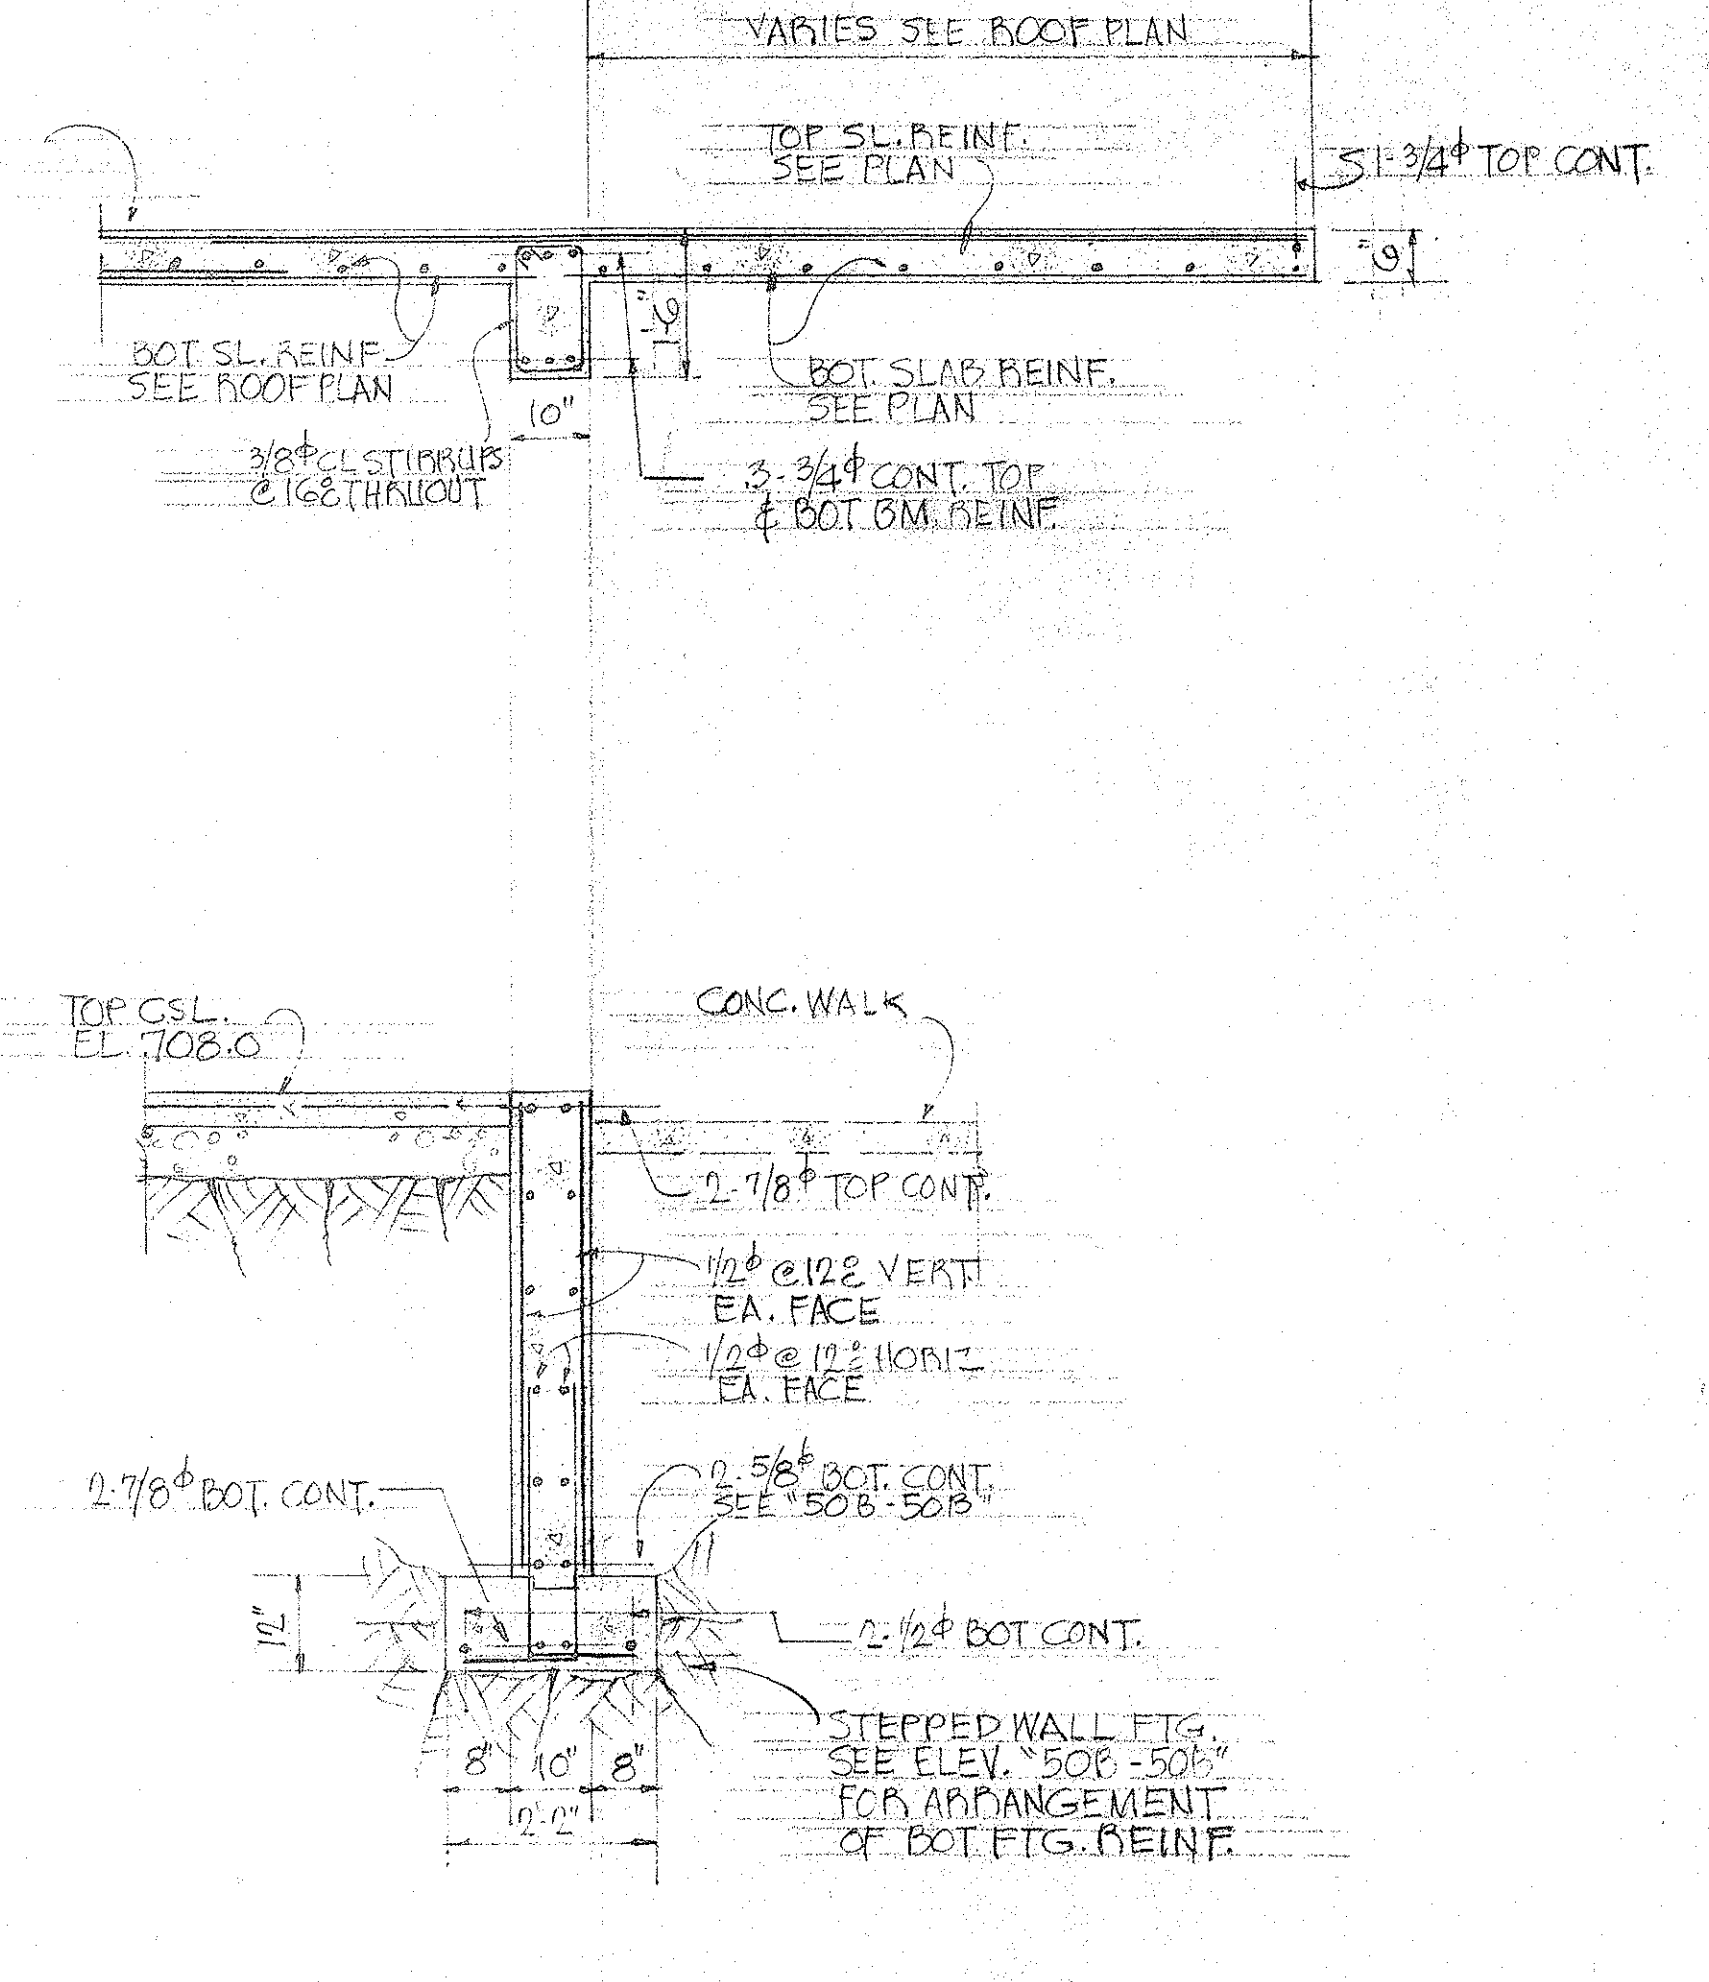


SECTION "51C-51C" SCALE: 1/2"=1'-0"

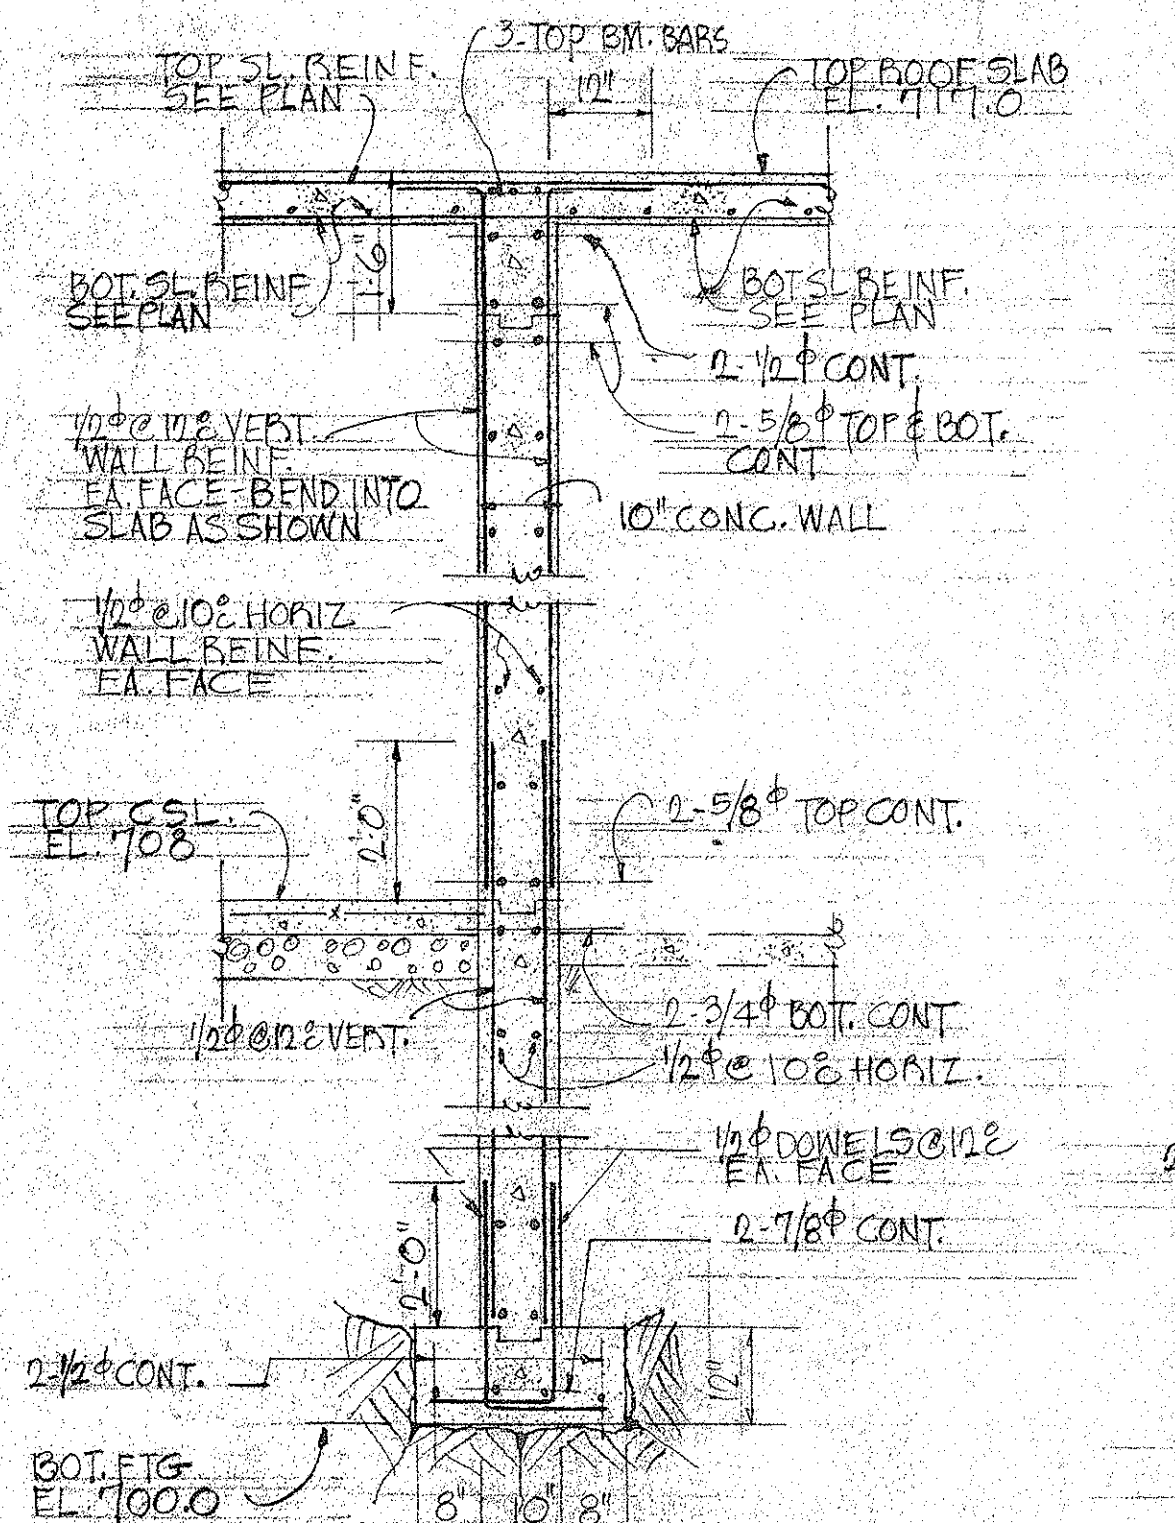


SECTION "51D-51D" SCALE: 1/2"=1'-0"

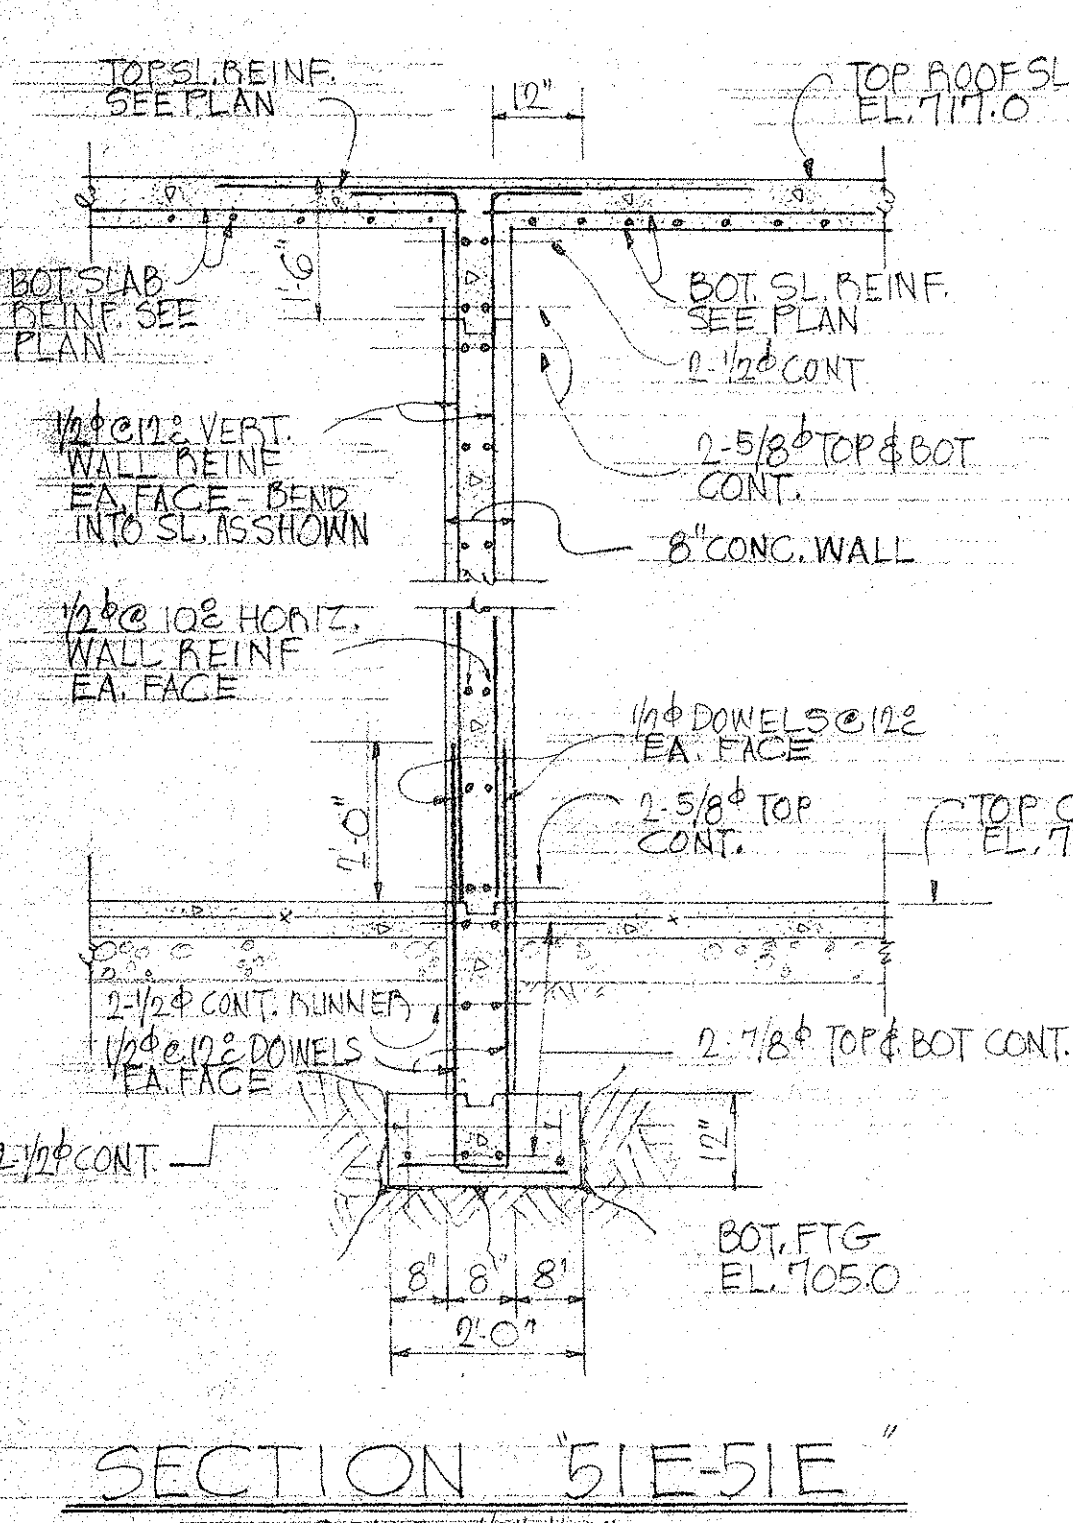

SECTION "51E-51E" SCALE: 1/2"=1'-0"

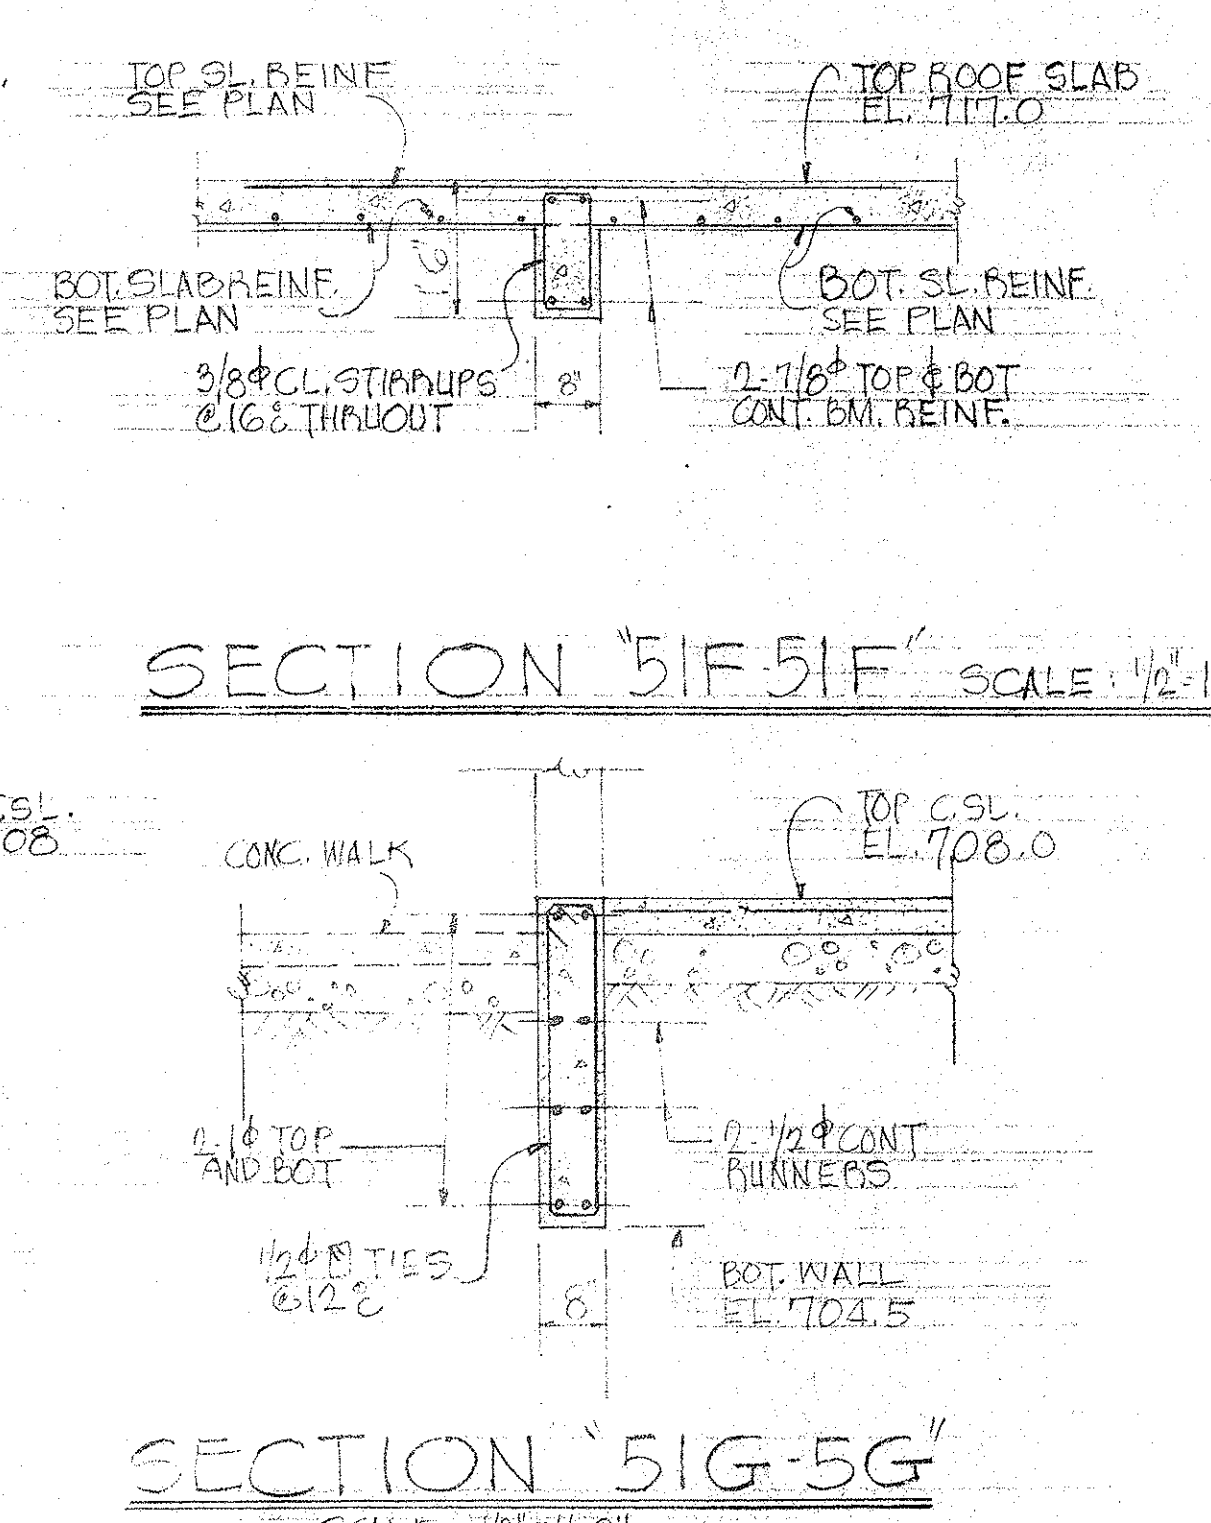

SECTION "51F-51F" SCALE: 1/2"=1'-0"

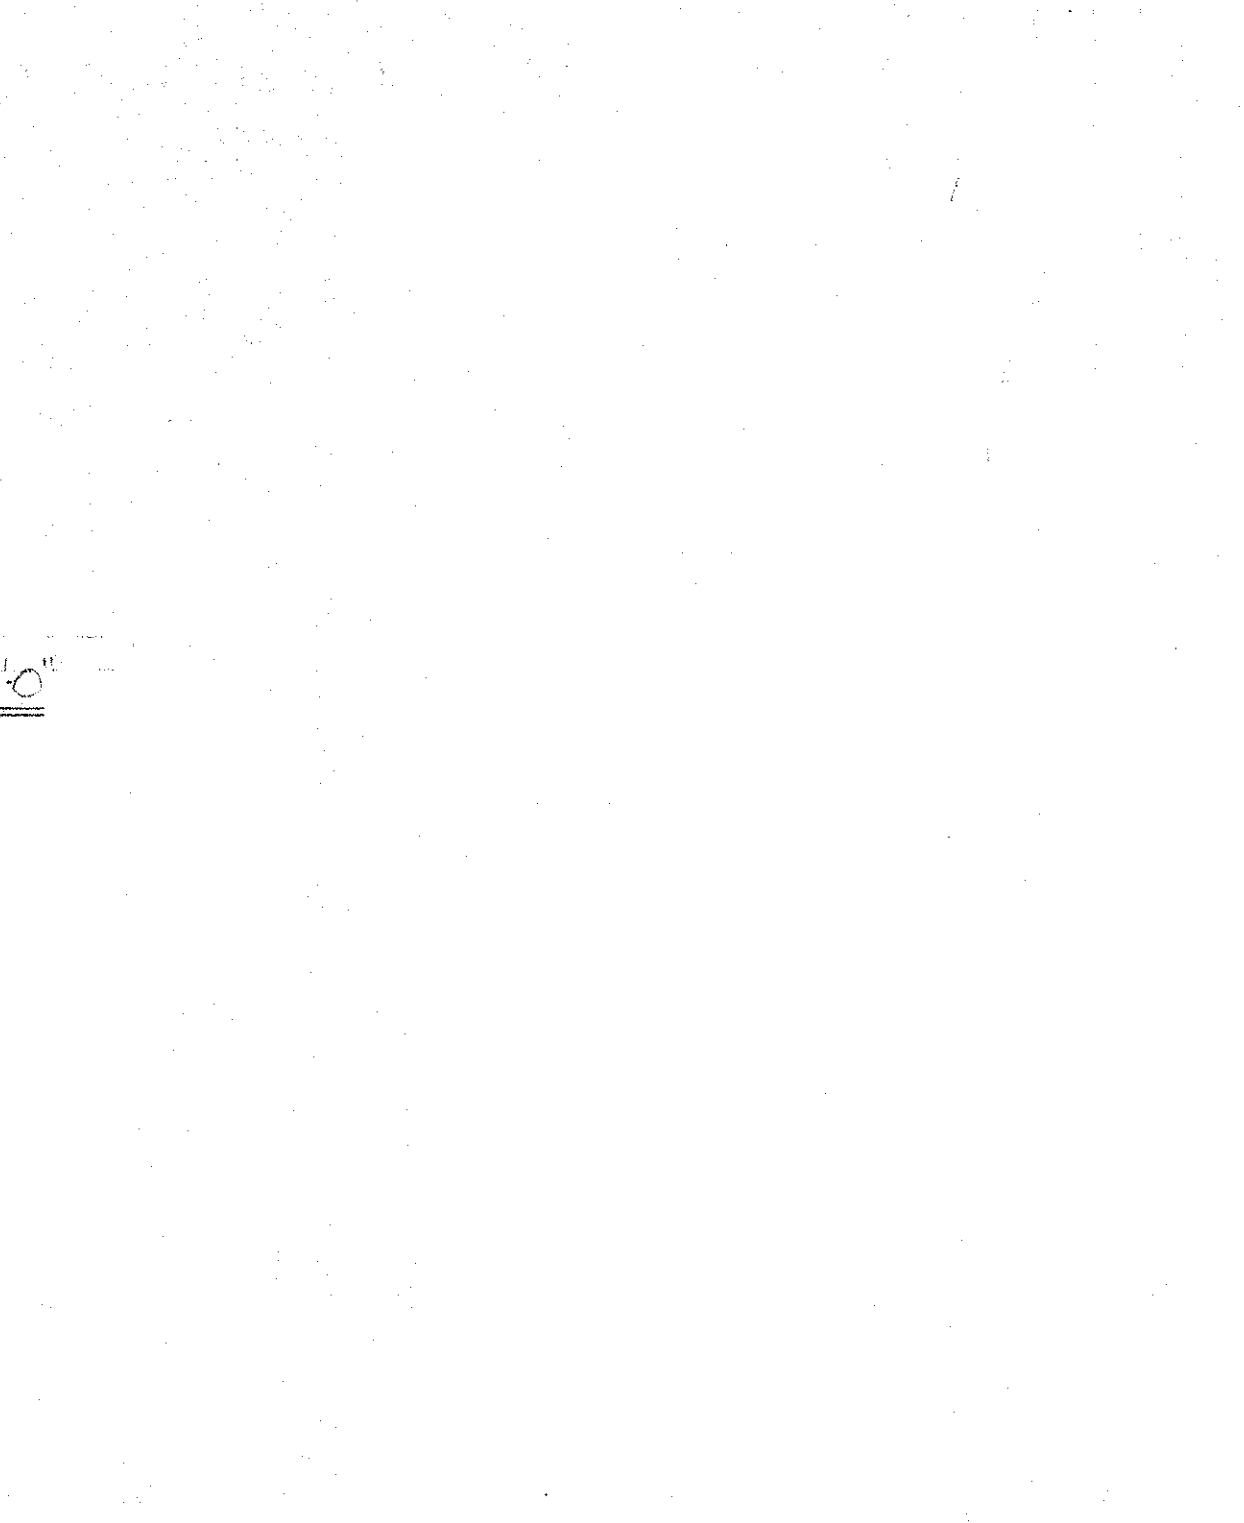

REFERENCE NOTES:
 FOR TYPICAL DETAIL OF WALL CORNER OR GRADE BEAM CORNER REIN. AND DETAILS TO SECTIONS "22B-22B" SEE DWG. #P 22.
 FOR CORRESPONDING TYPICAL DETAILS OF CONC. BEAMS SPANDREL BEAMS, ADDED REINFORCEMENT AT OPENINGS, PIPE COLUMNS, AND DETAILS TO SECTIONS "23B-23B", "23C-23C" & "23D-23D" SEE DWG. #P 23.
 FOR LOCATION OF SECTIONS "51A-51A", "51B-51B", "51C-51C", "51D-51D", "51E-51E", "51F-51F", & "51G-51G" SEE DWG. #P 50.

APPROVED: <i>[Signature]</i>			
ENGINEER	PROFILE	C.B.	
DRAFTSMAN	F.B.	S.B.	
SCALE: 1/2"=1'-0"	F.W. BY:	S. BY:	
CHIEF ENGINEER			

SECTION C JOB NO. 26-53 DWG. P-51

Sheet No. 173 of 252 Sheets

FILE	POCKET	NUMBER	NO.
7	6	1	51

LAW & WILSON ARCHITECTS & ENGINEERS	
DEPARTMENT OF PUBLIC WORKS CITY AND COUNTY OF HONOLULU	
BUREAU OF PLANS	
KALIHI TUNNEL	
KANE OHE PORTAL - STRUCTURAL	
OFFICE & VAULT	
SECTIONS & DETAILS	
ENGINEER: L. B. WILSON	DATE: 12/15/53
DRAFTSMAN: J. Y. L.	CHECKED BY: D. L. L.
SCALE: 1/2"=1'-0"	TRACER: <i>[Signature]</i>
APPROVED: <i>[Signature]</i>	APPROVED: <i>[Signature]</i>
CHIEF ENGINEER	BUREAU ENGINEER