

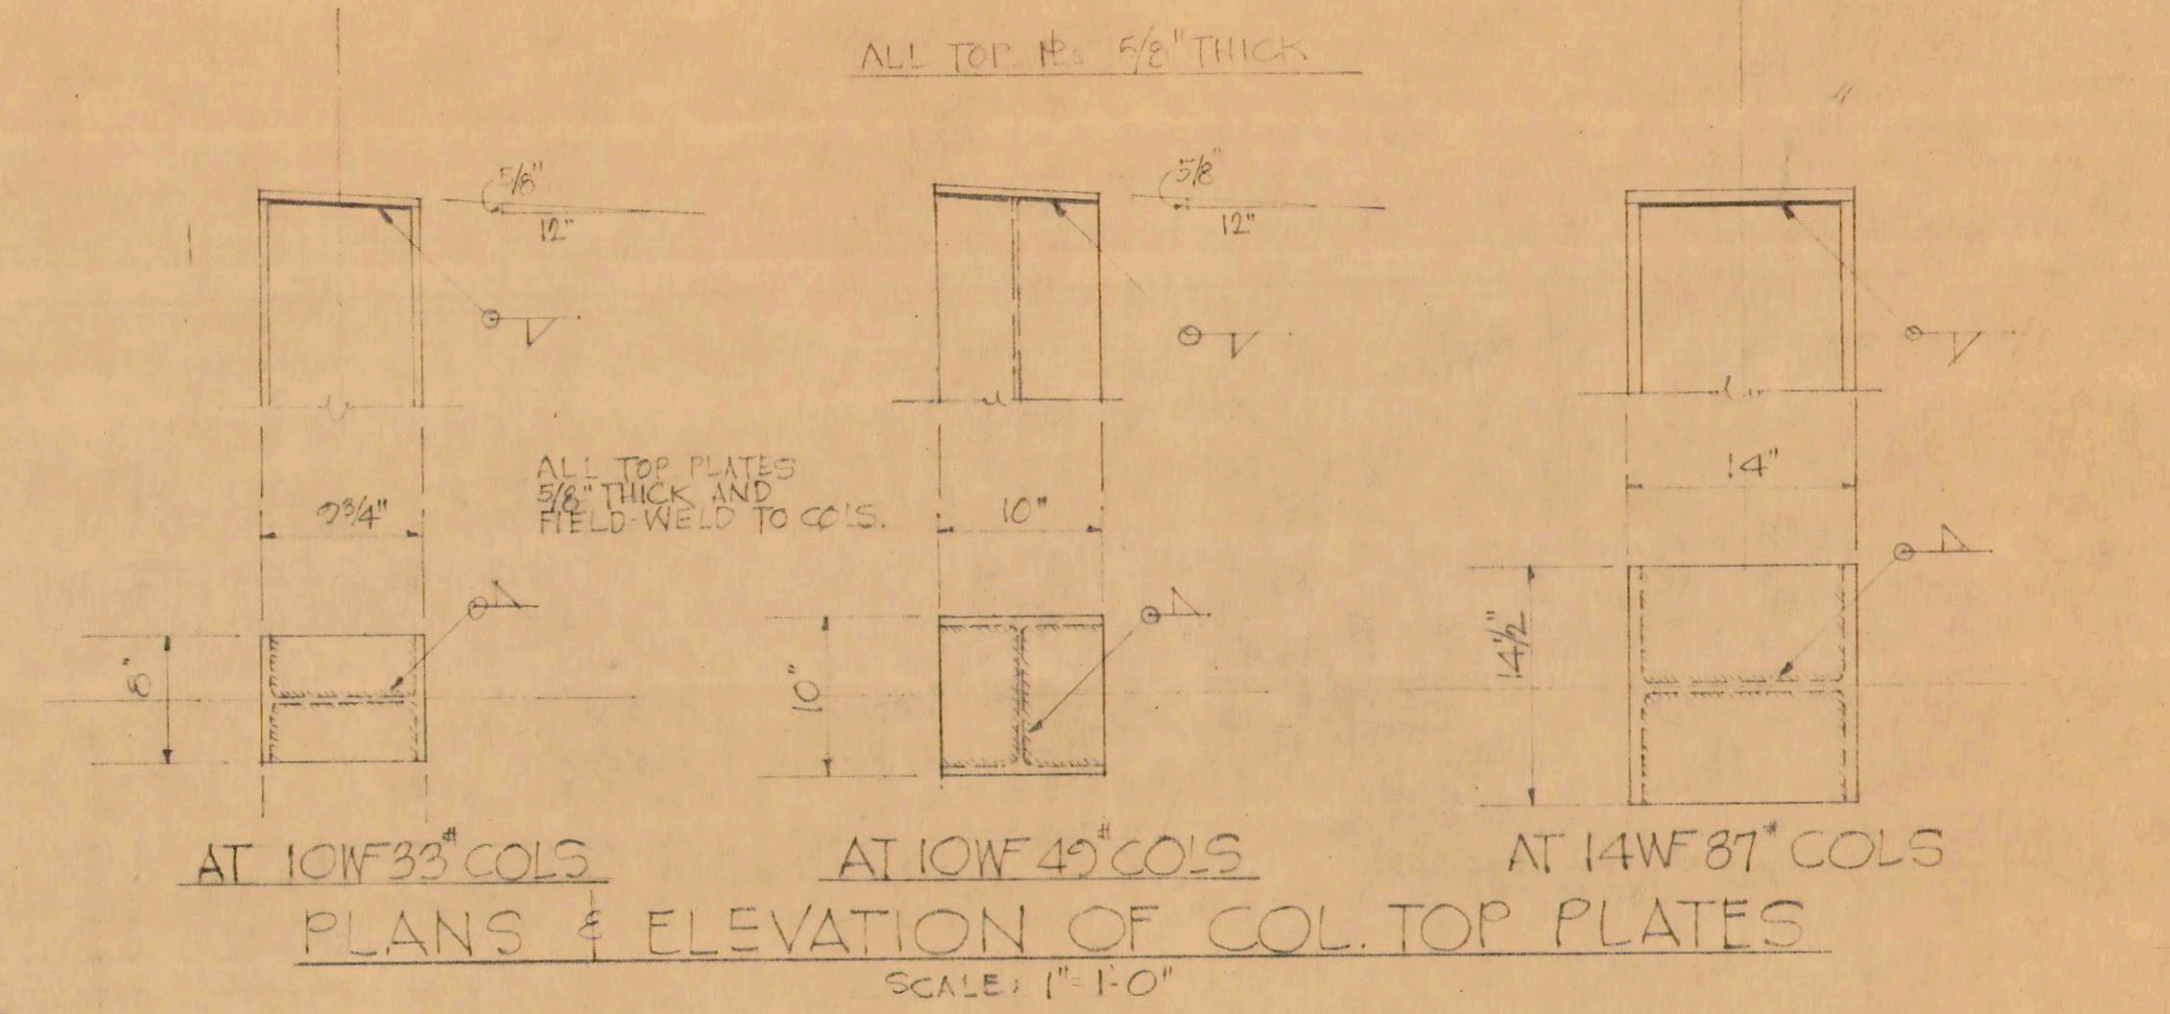
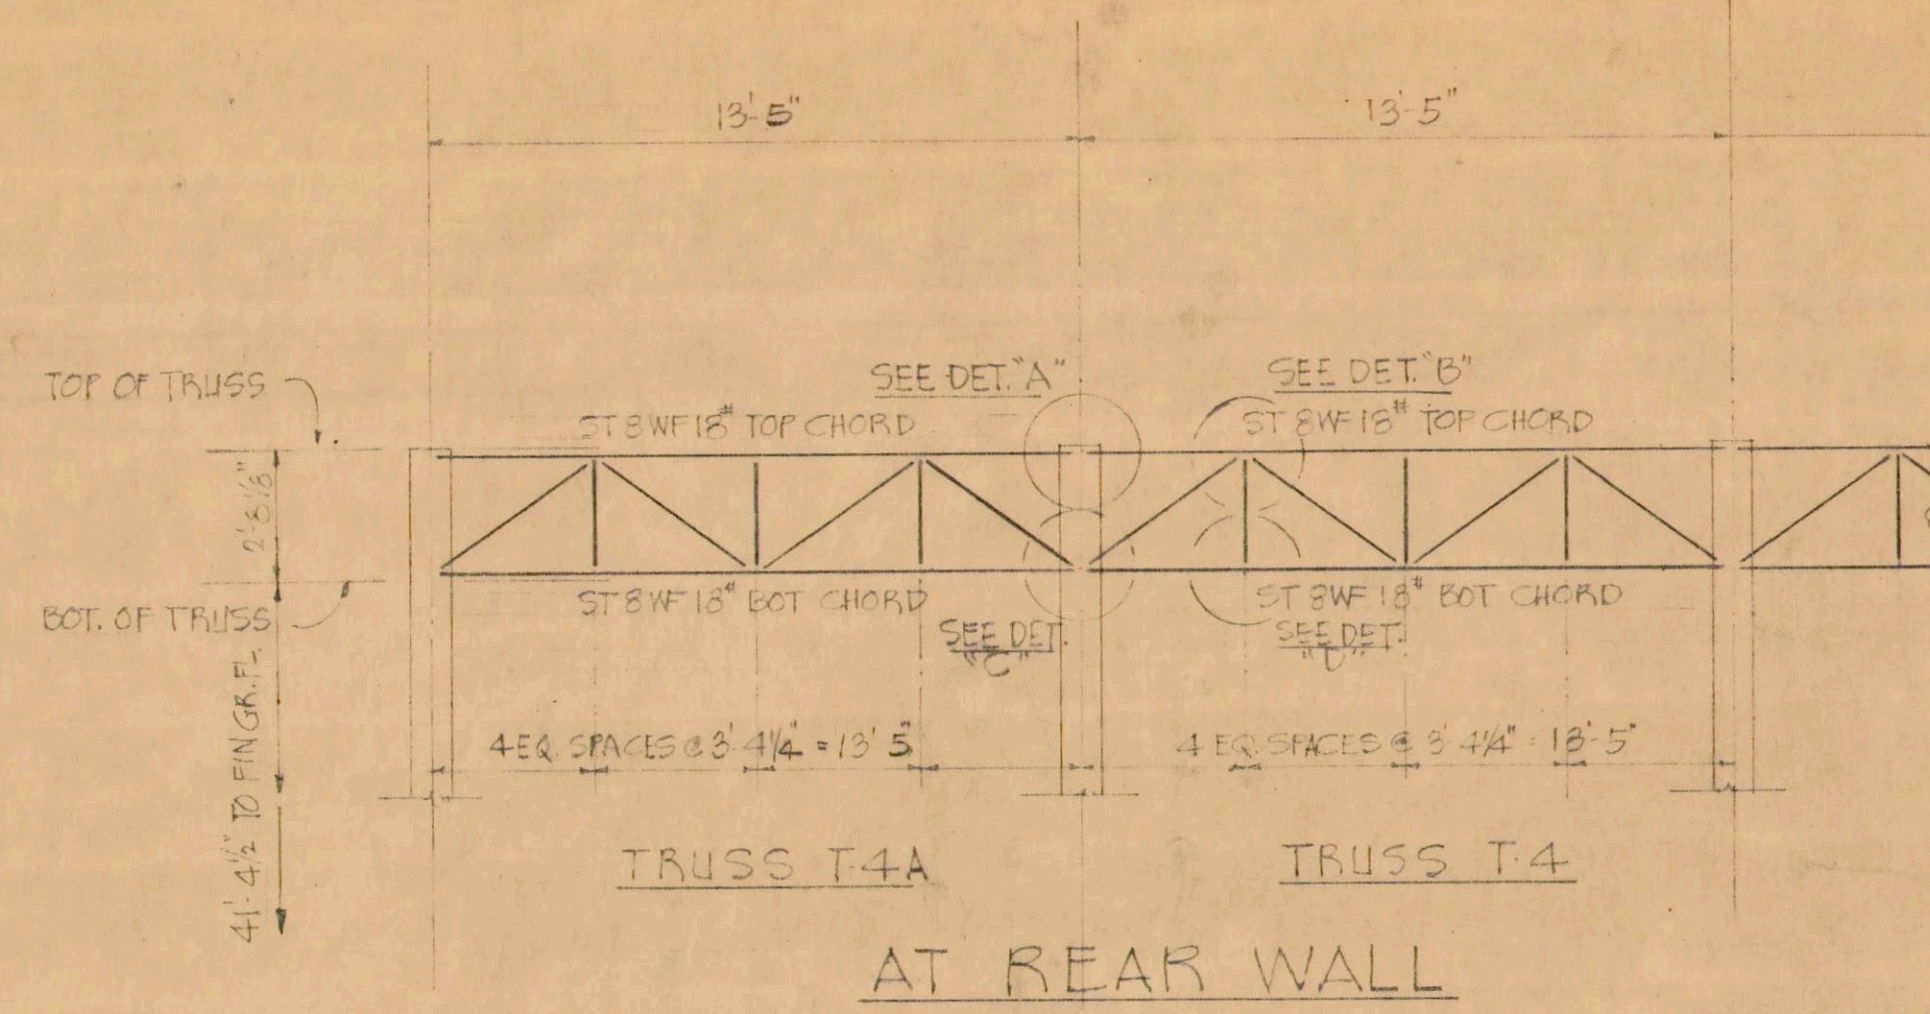
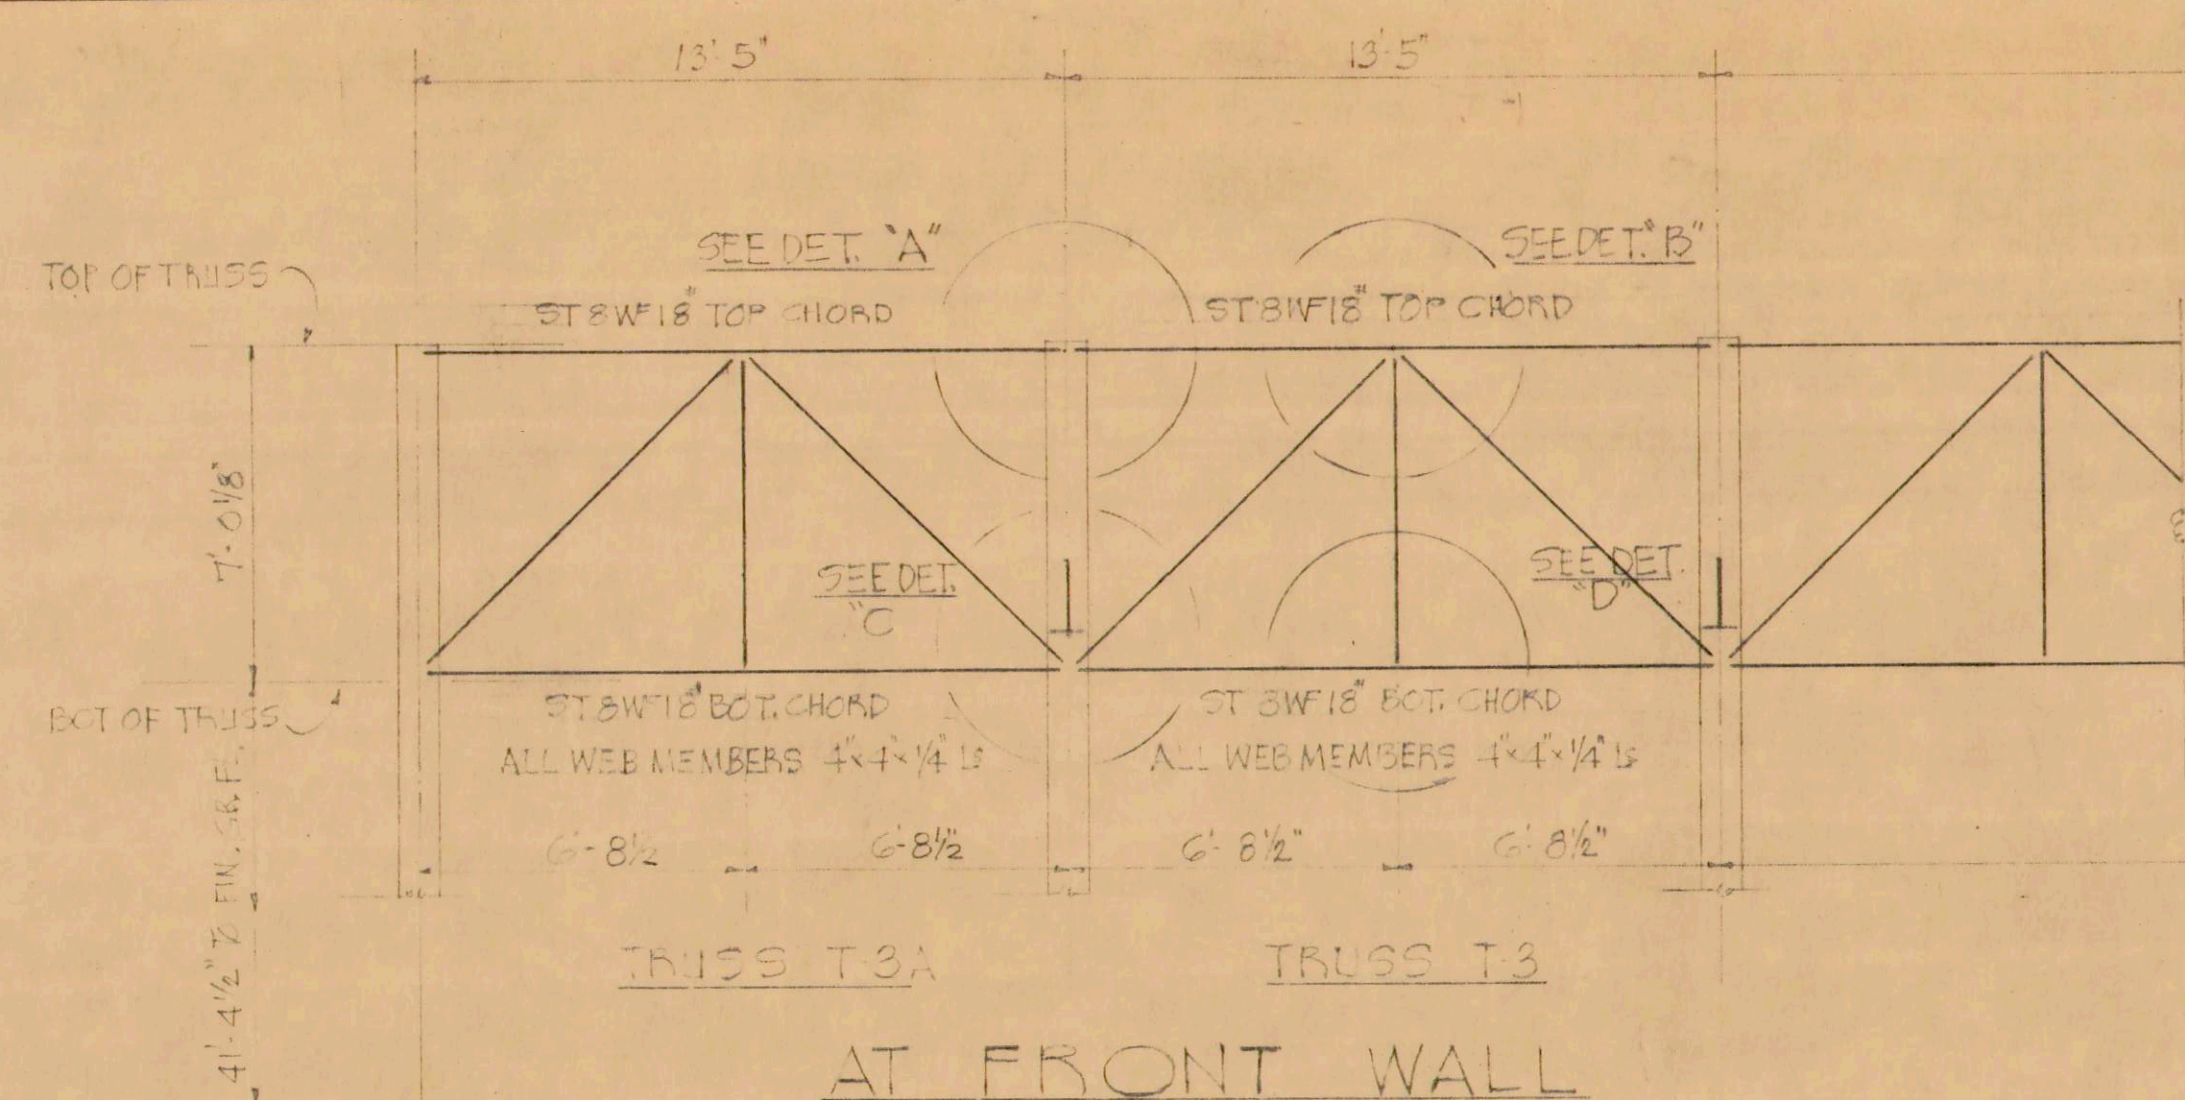
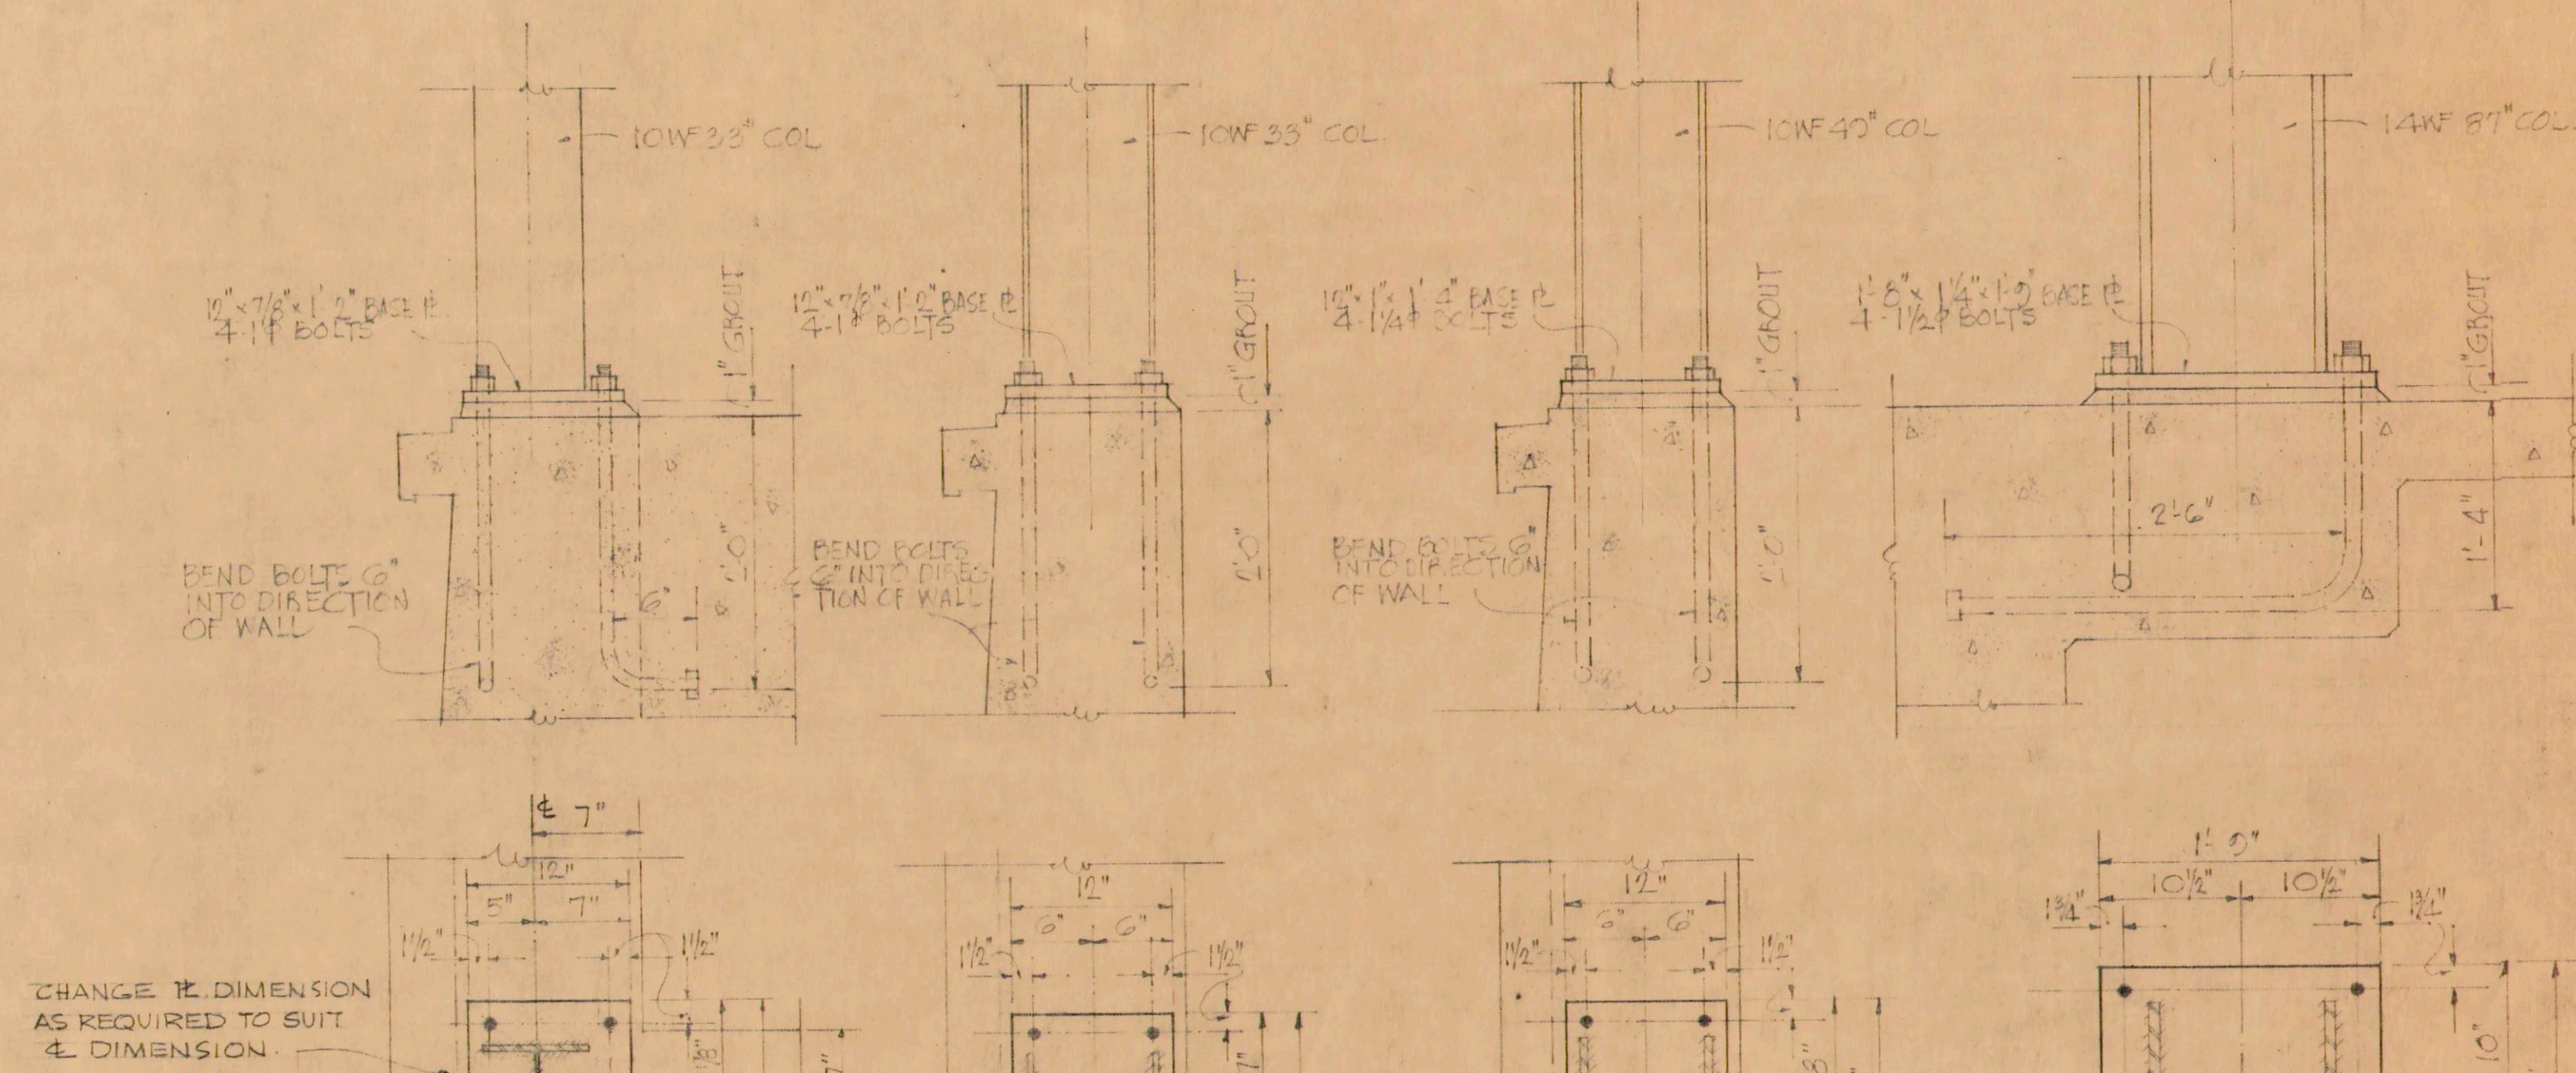




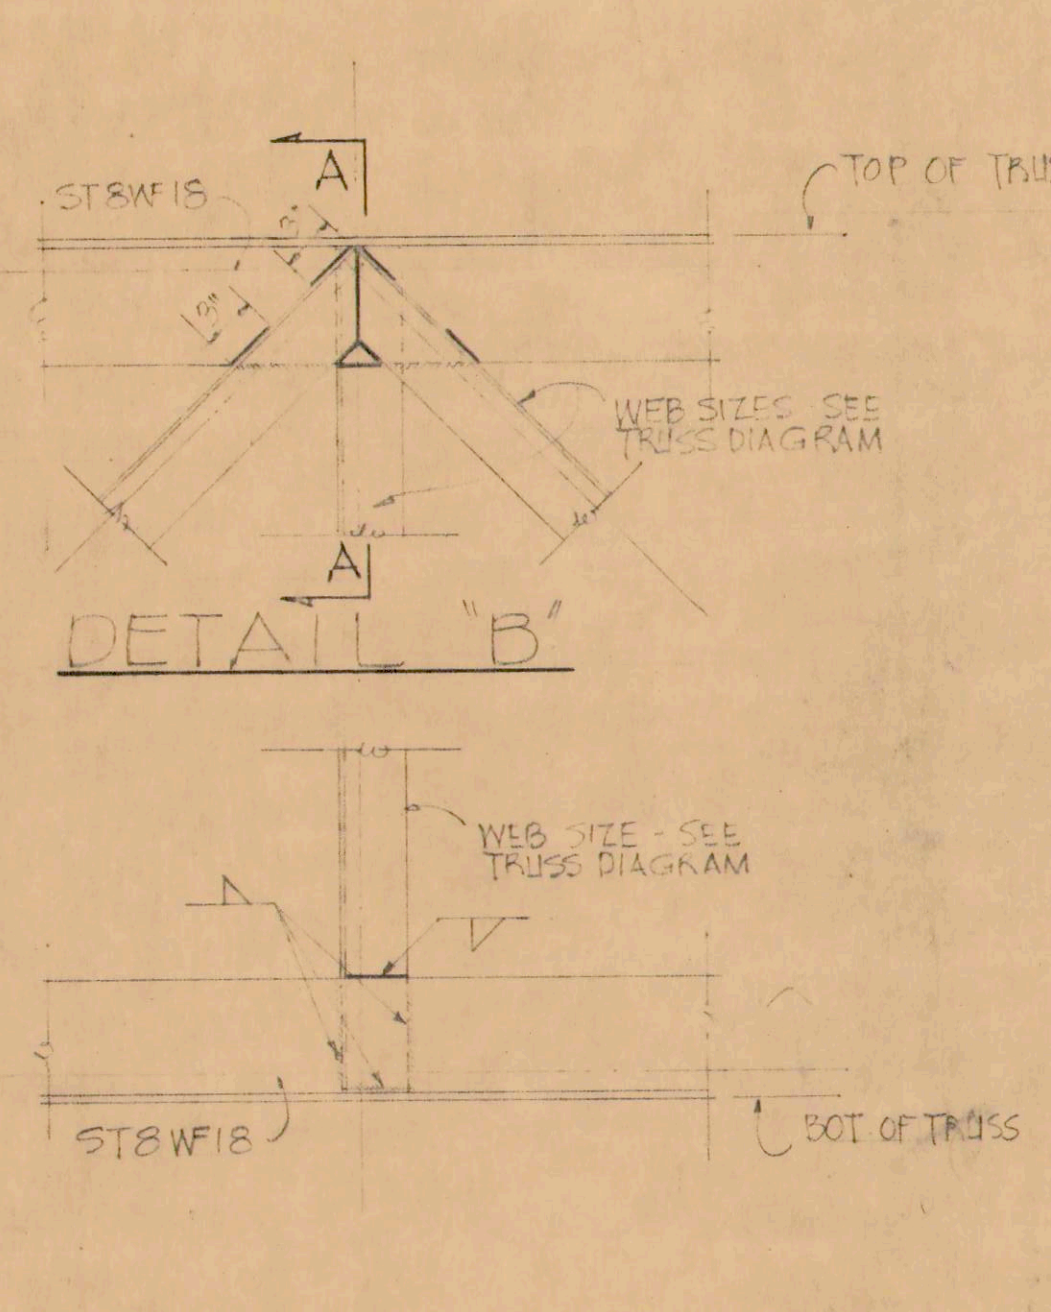


TYPICAL WIND TRUSS DIAGRAMS AT FRONT & REAR WALLS SCALE: 1/4\"/>

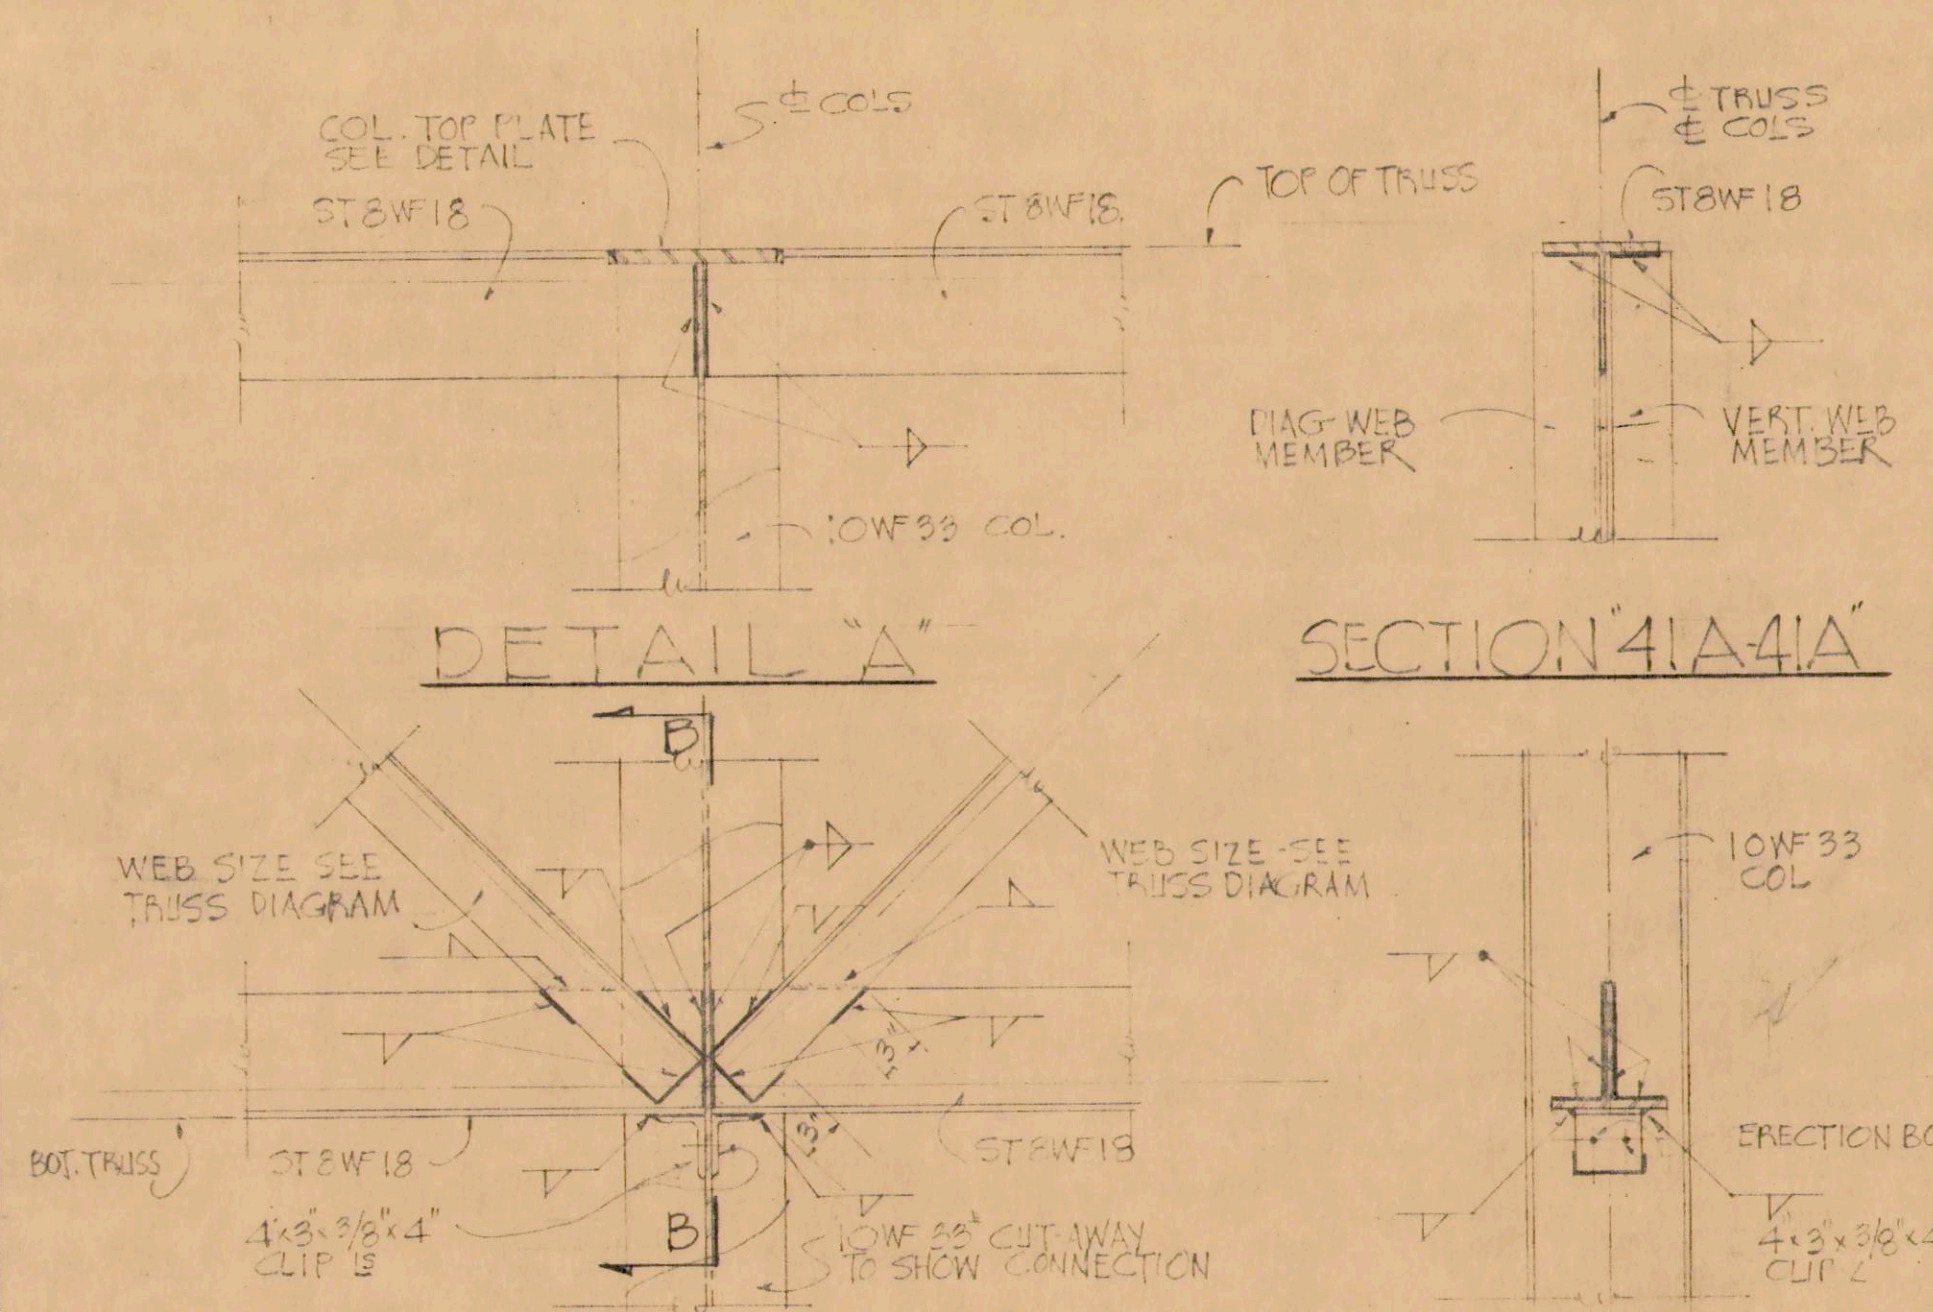

TYPICAL WIND TRUSS CONNECTION DETAILS SCALE: 1\"/>

TYPICAL BASE PLATES-PLANS AND DETAILS SCALE: 1\"/>

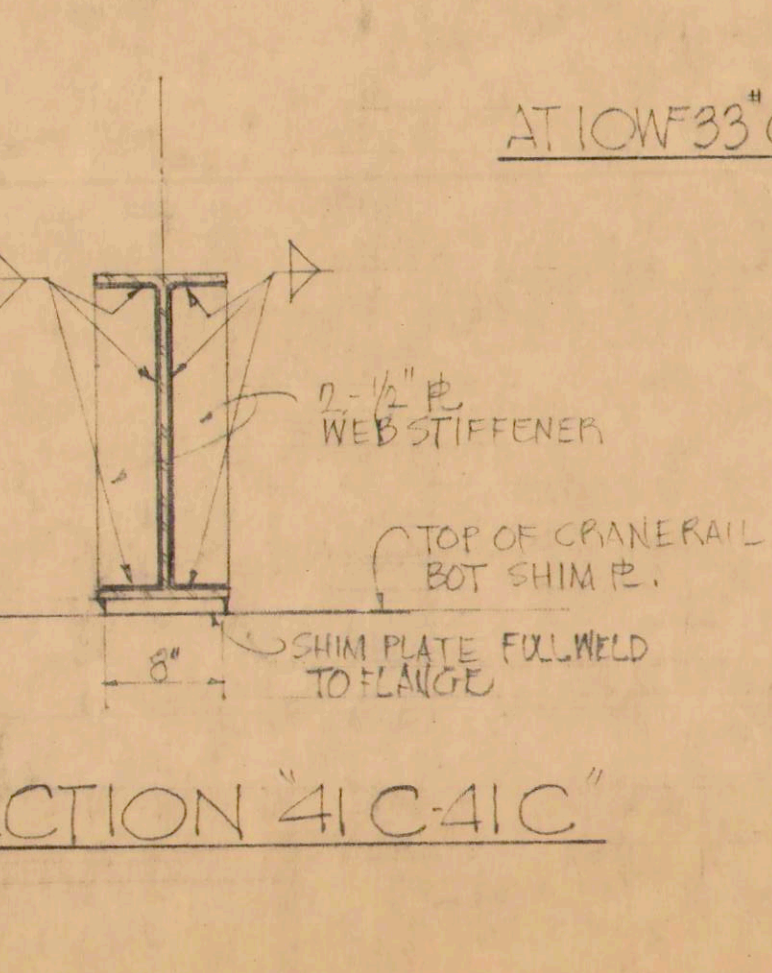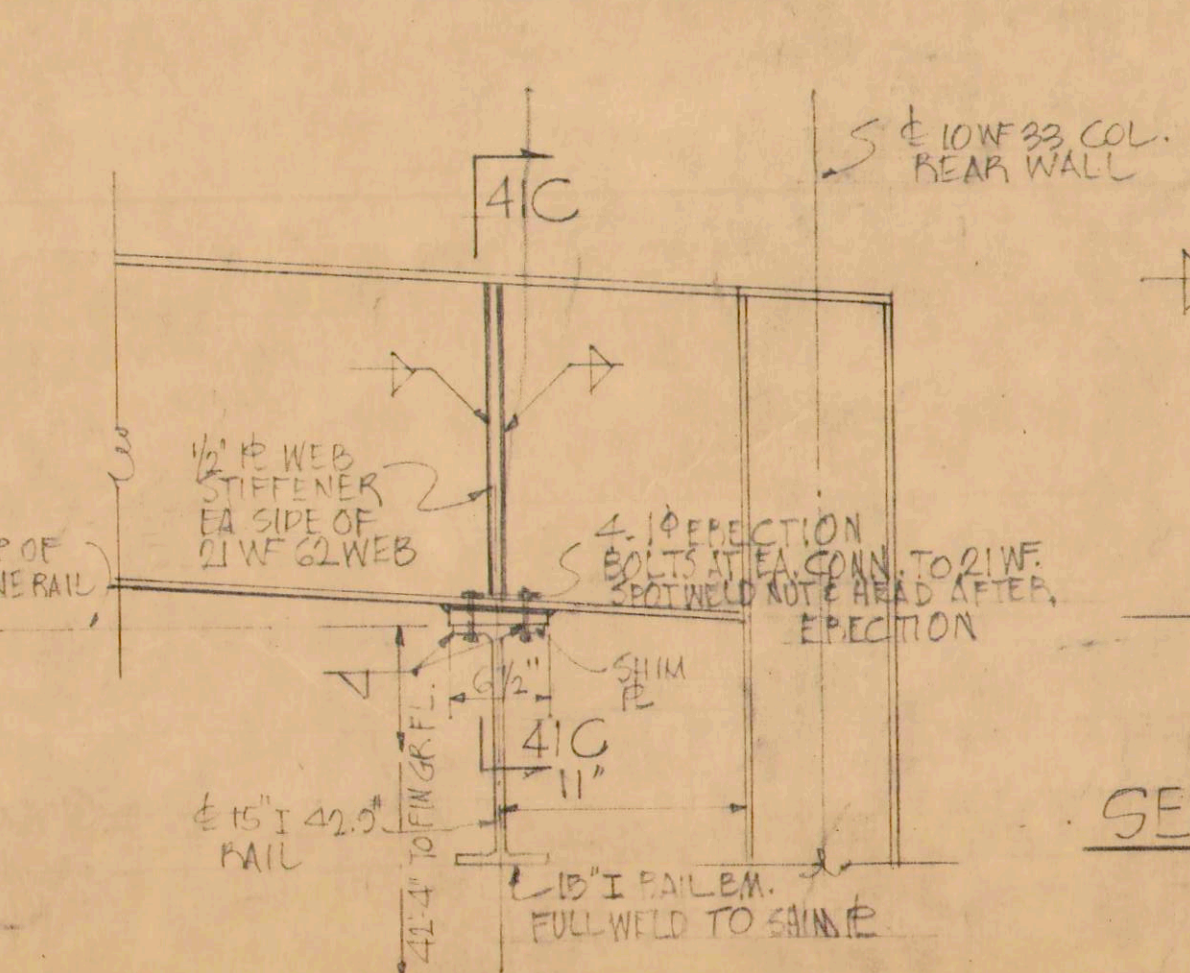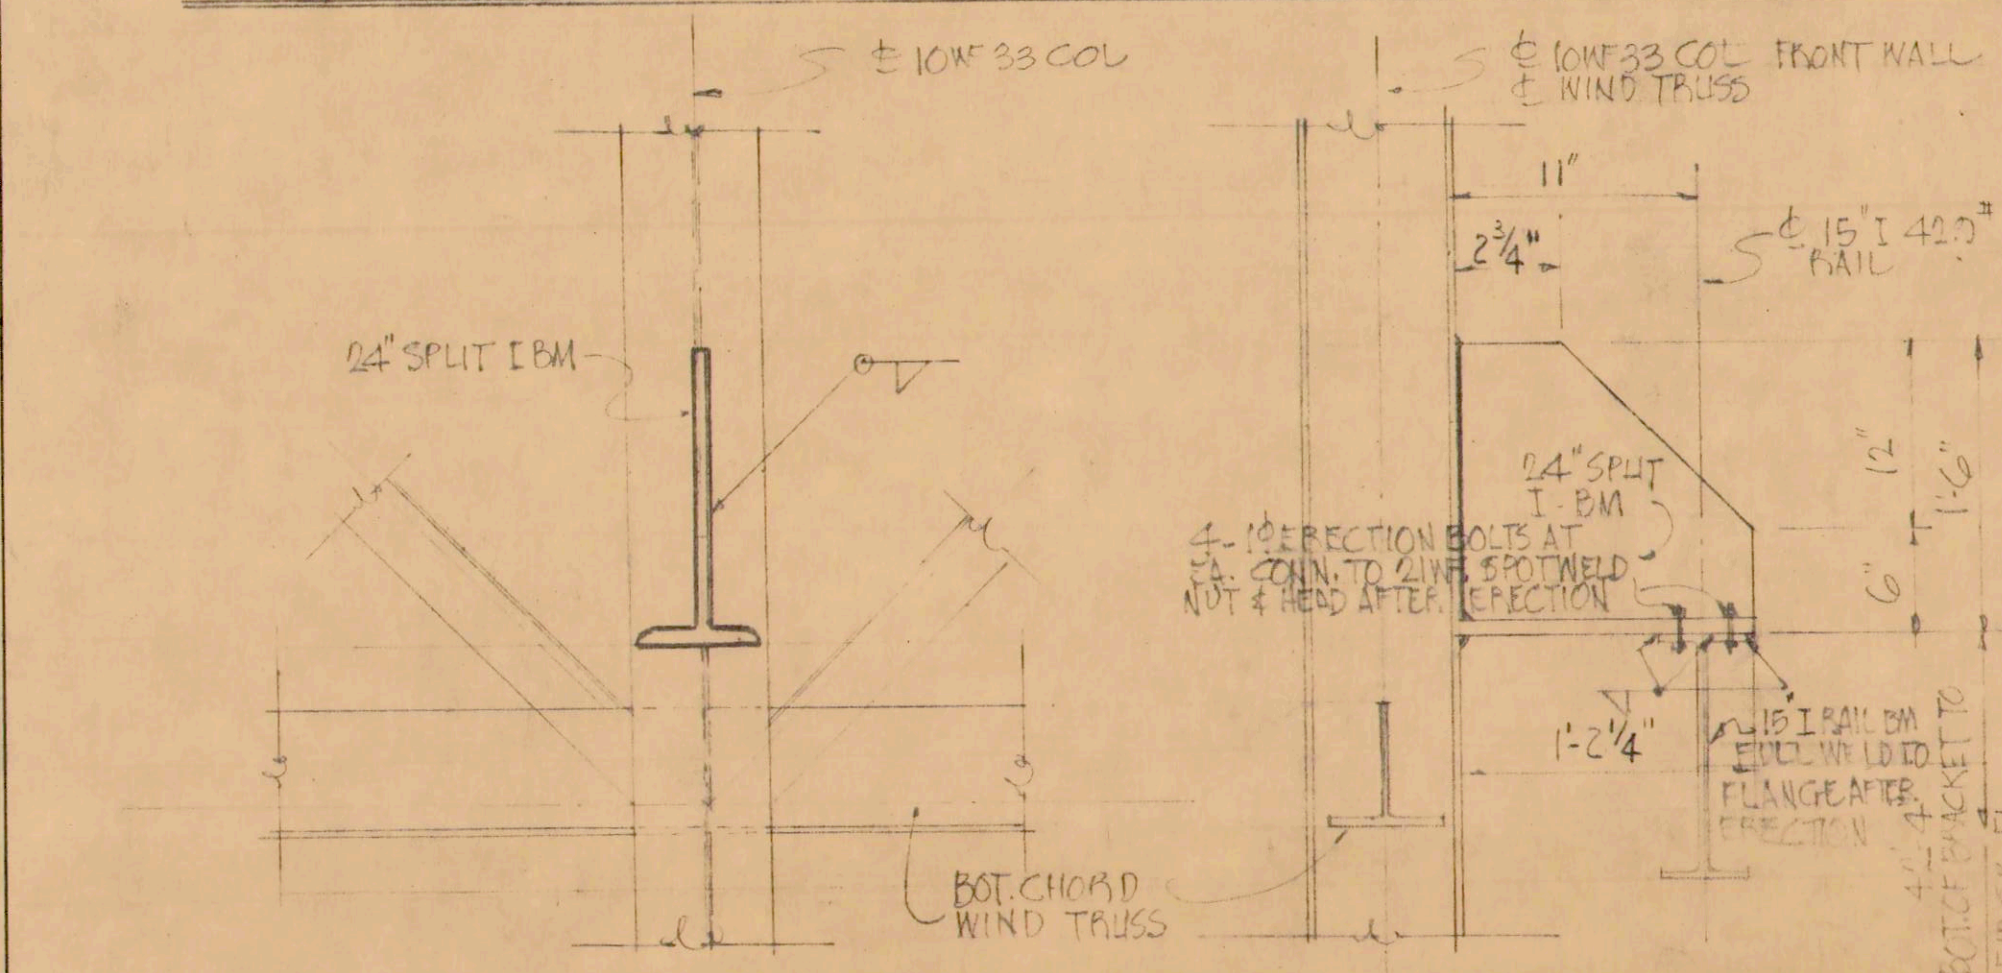

TYPICAL BRACKET & SHIM DETAILS FOR 15\"/>

LAW & WILSON ARCHITECTS & ENGINEERS			
DEPARTMENT OF PUBLIC WORKS CITY AND COUNTY OF HONOLULU BUREAU OF PLANS			
KALIHI TUNNEL VENTILATION BLDG.- STRUCTURAL TRUSS & COLUMN DETAILS			
ENGINEER: L. W. D.	DATE: JULY 15, 1953	CHECKED BY: D. J. [Signature]	
DRAFTSMAN: F. C.	TRACER: [Signature]	APPROVED: [Signature] CHIEF ENGINEER	
SCALE: AS NOTED	APPROVED: [Signature] BUREAU ENGINEER		
W. S.	PROFILE	C. E.	
CR. SEC.	F. R.	S. R.	
W. M. BY.	F. W. BY.	S. BY.	
SECTION C		JOB NO. 26-53	
		DWG. VB-41	