




TRUSS B1 TRUSS B2
 TYPICAL TRUSS DIAGRAM FOR TYPES B1 & B2
 SCALE: 1/4" = 1'-0"

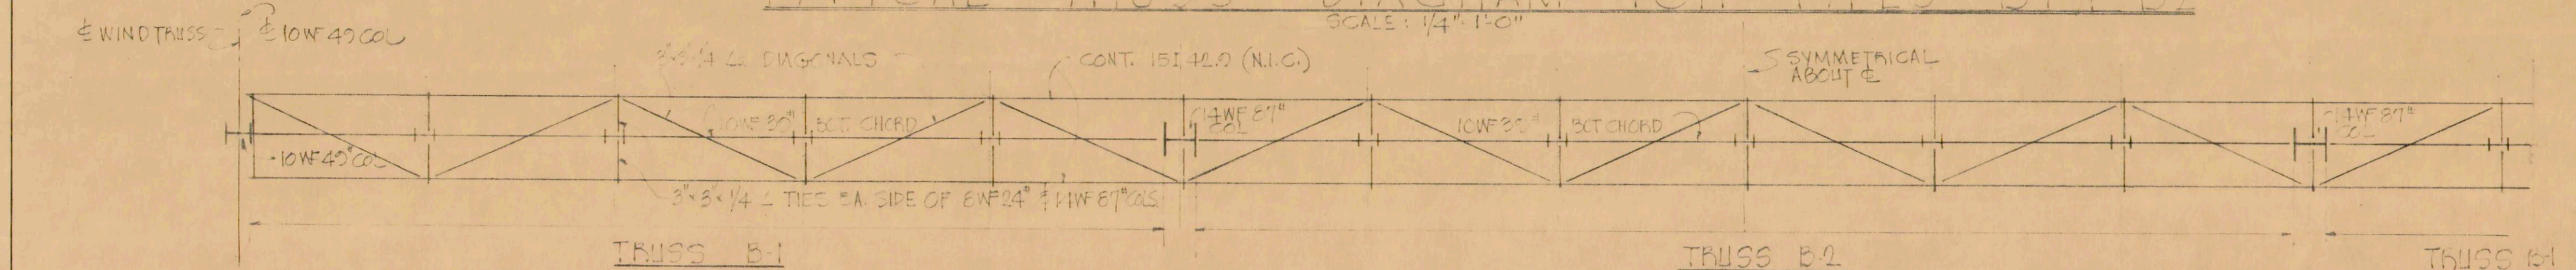


TRUSS B1 TRUSS B2
 PLAN OF BOTTOM CHORD FRAMING FOR TRUSS TYPES B1 & B2
 SCALE: 1/4" = 1'-0"

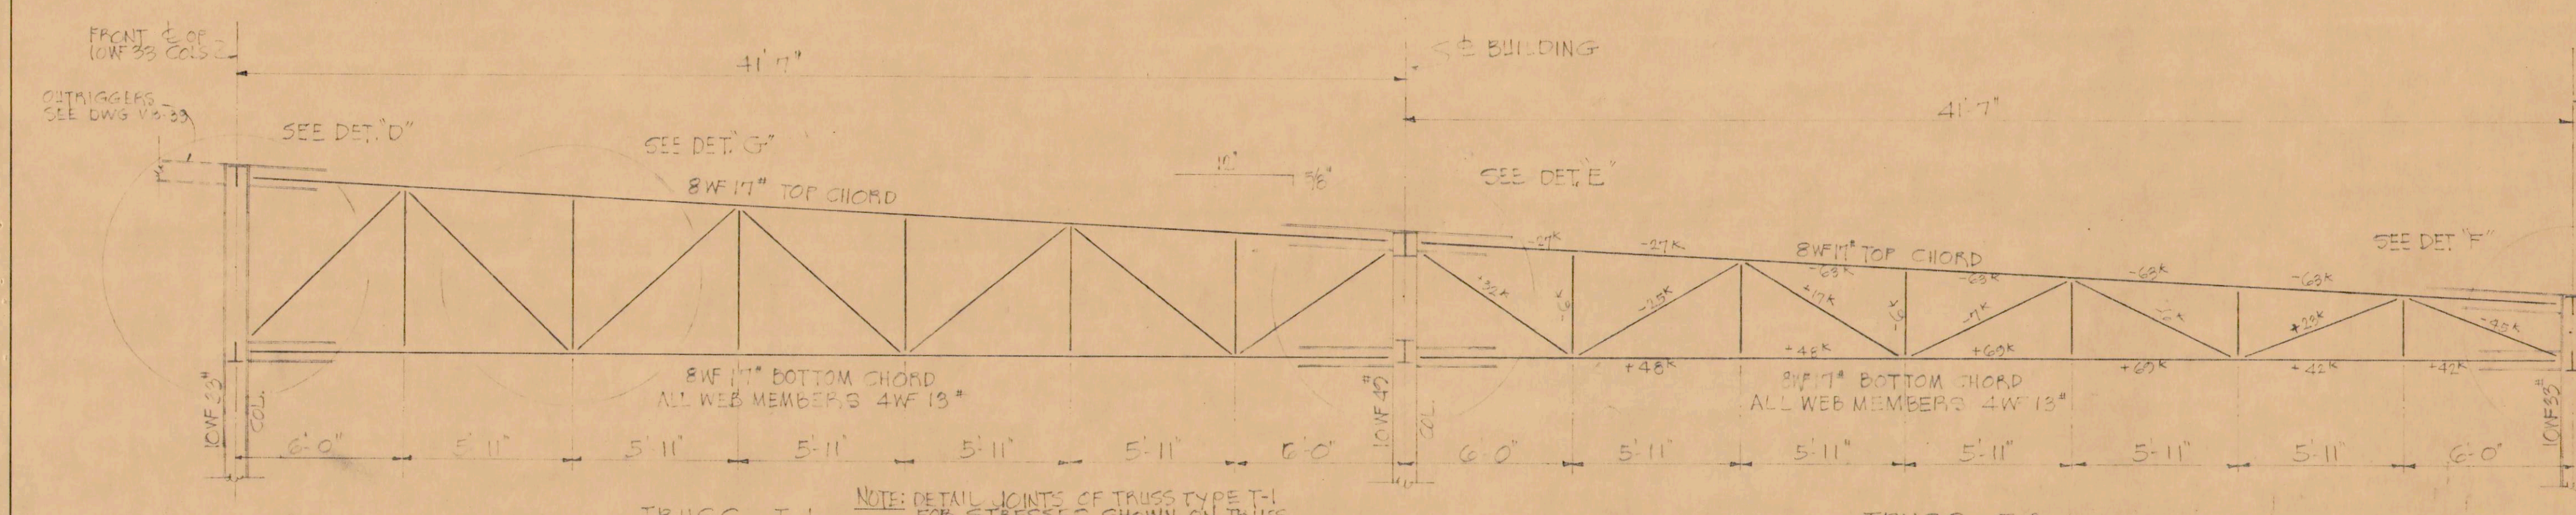


TRUSS T-1 TRUSS T-2
 TYPICAL WIND TRUSS DIAGRAM FOR TYPES T-1 & T-2
 SCALE: 1/4" = 1'-0"

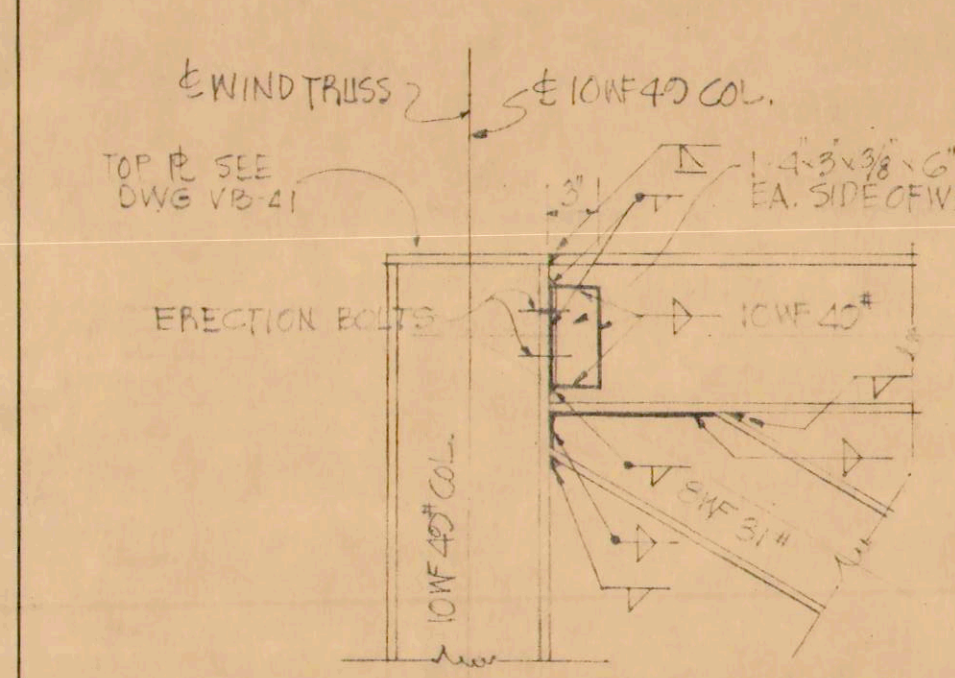


DETAIL A

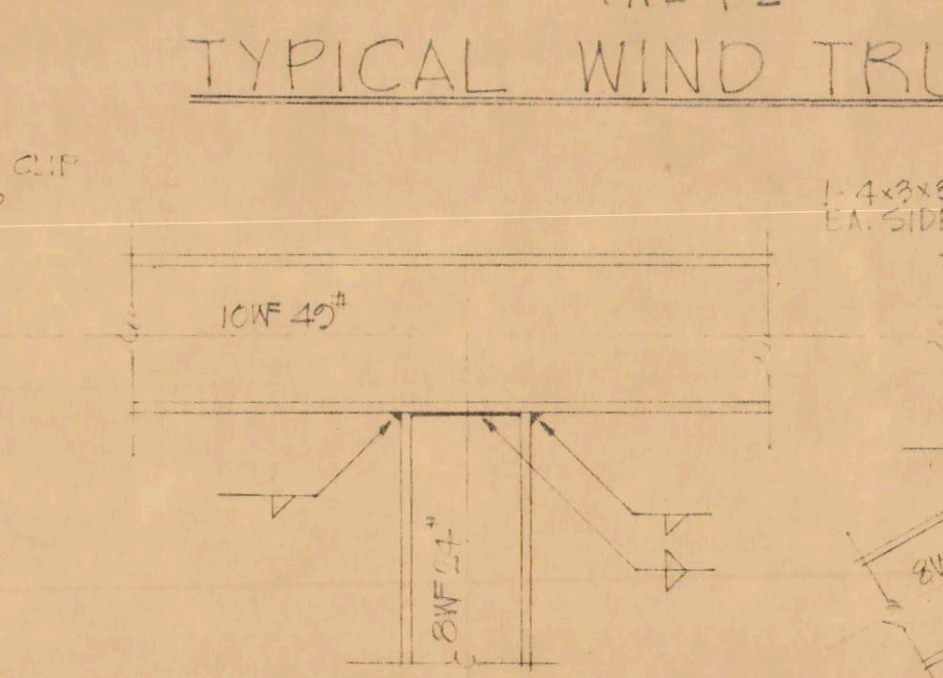


DETAIL B

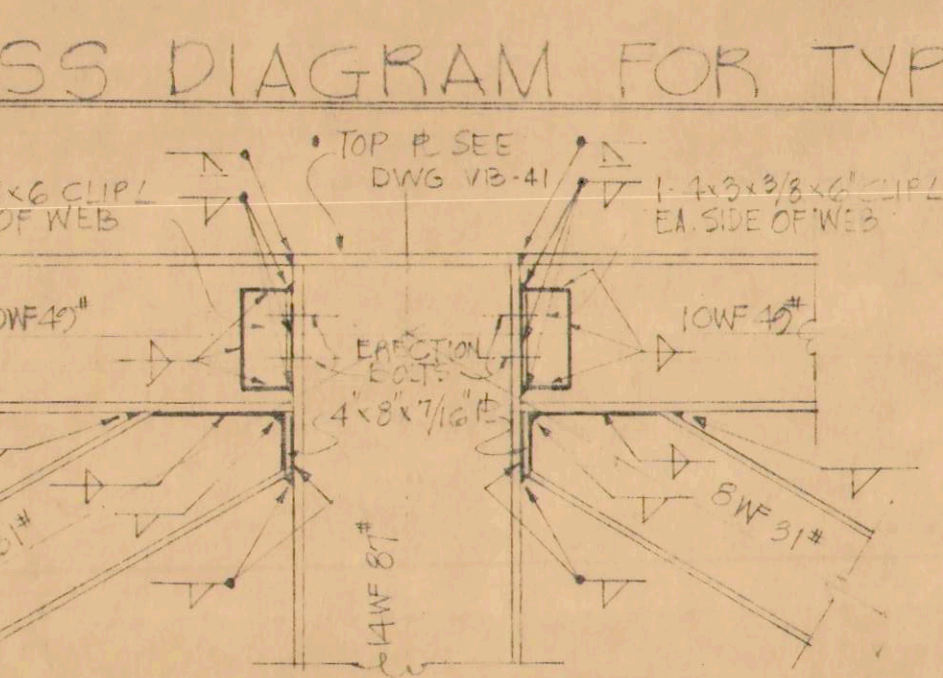


DETAIL C

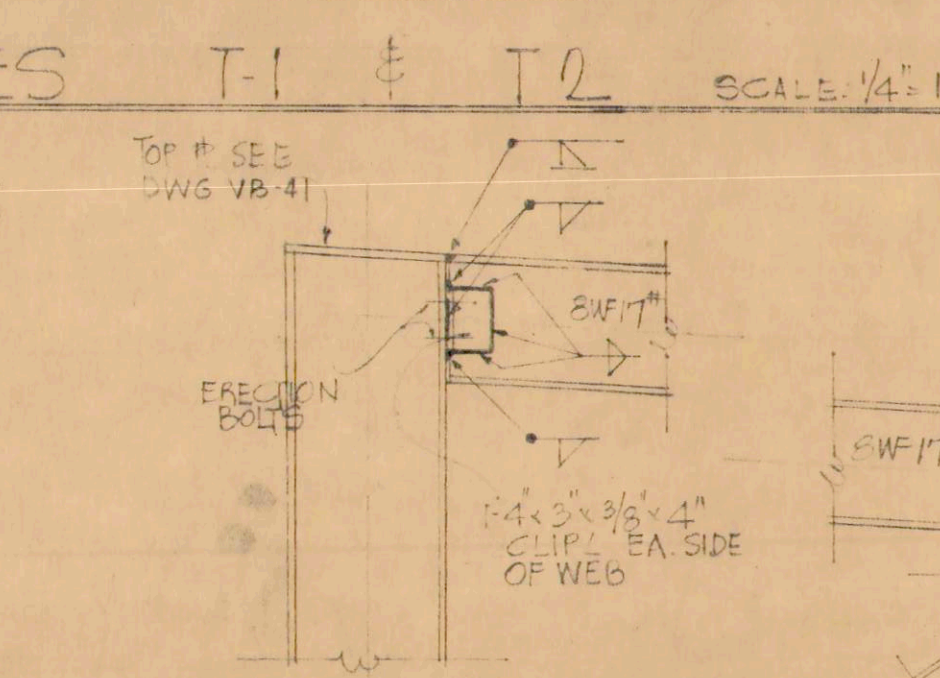


DETAIL D

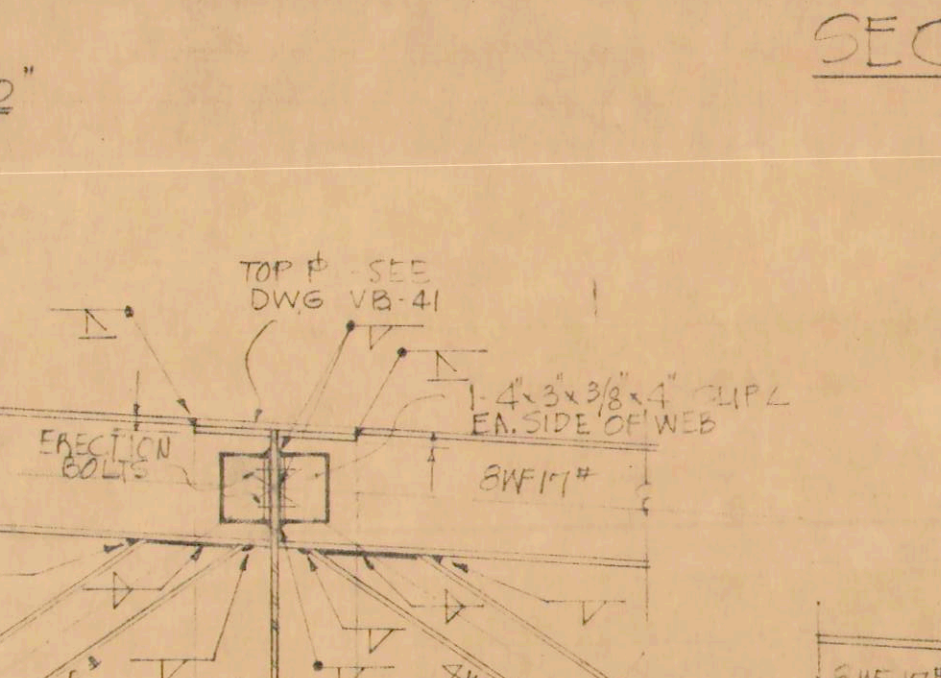


DETAIL E

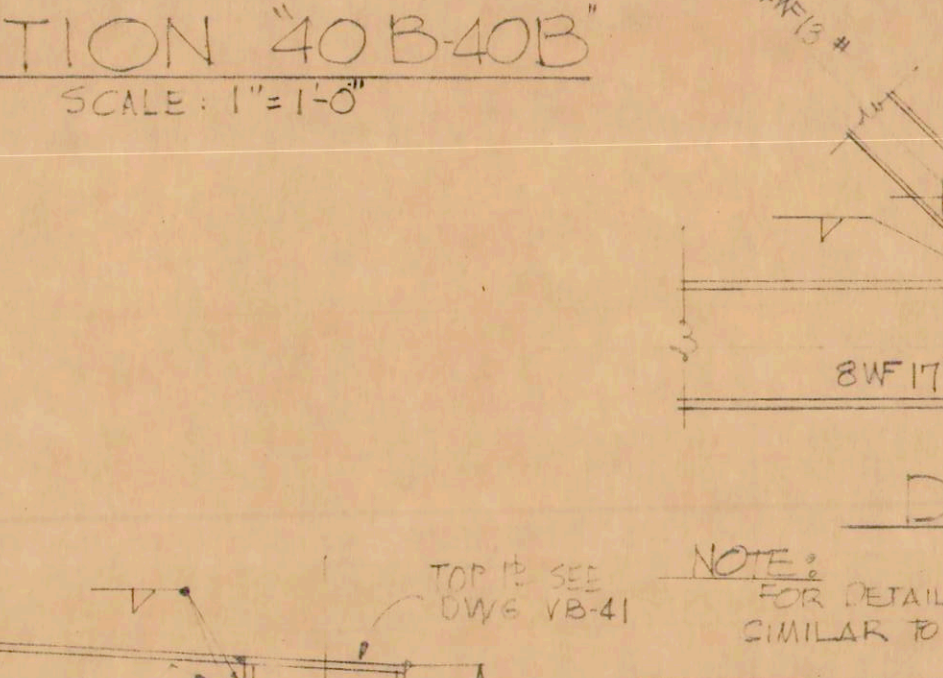


DETAIL F

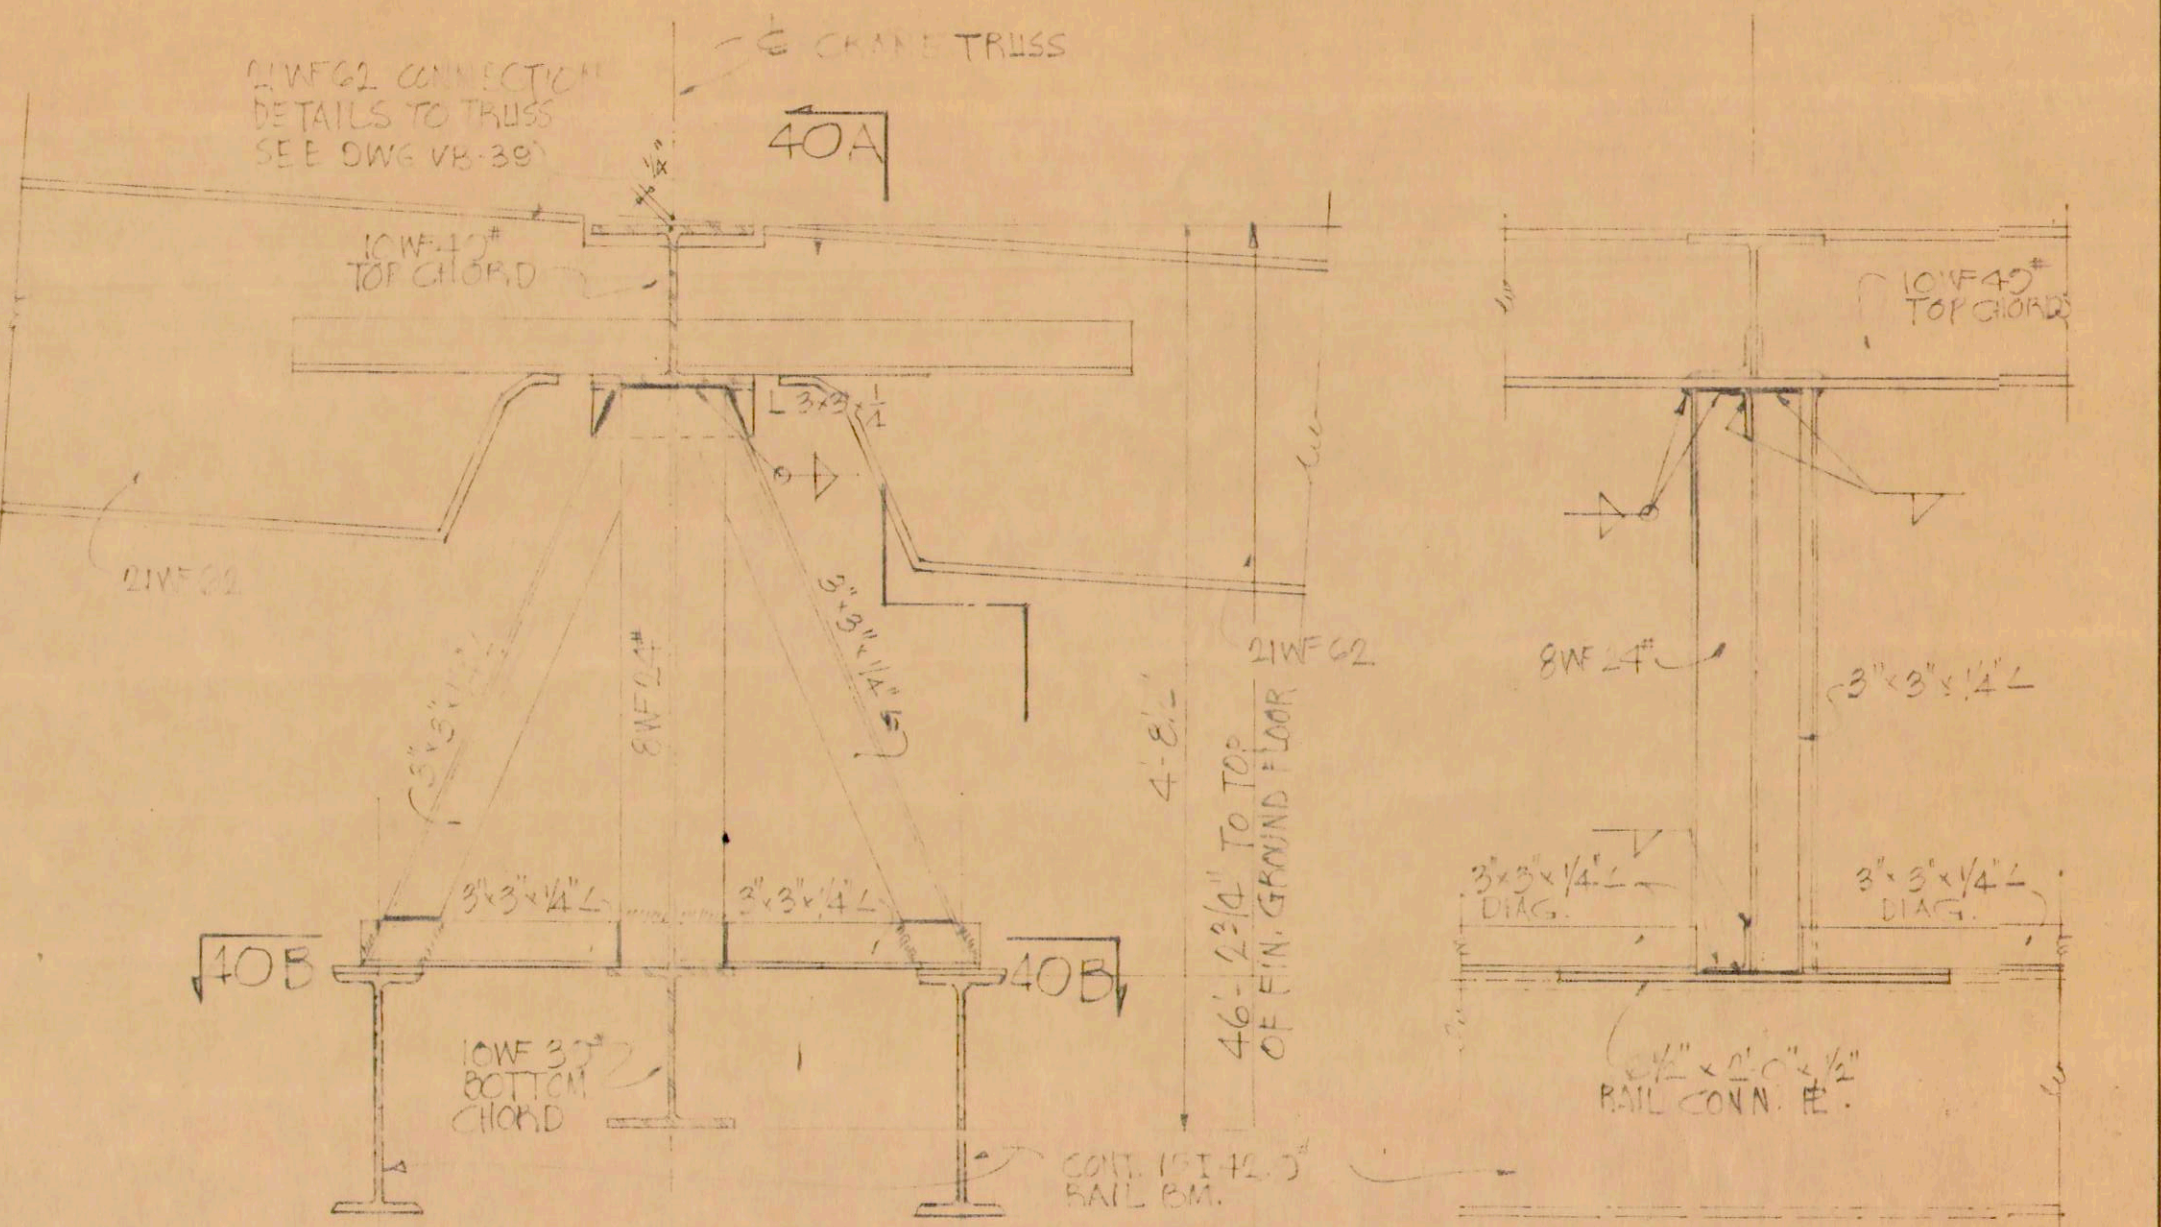

SECTION 40A-40A
 TYPICAL SECTION OF TRUSS
 SHOWING RAIL HANGERS
 SCALE: 1" = 1'-0"

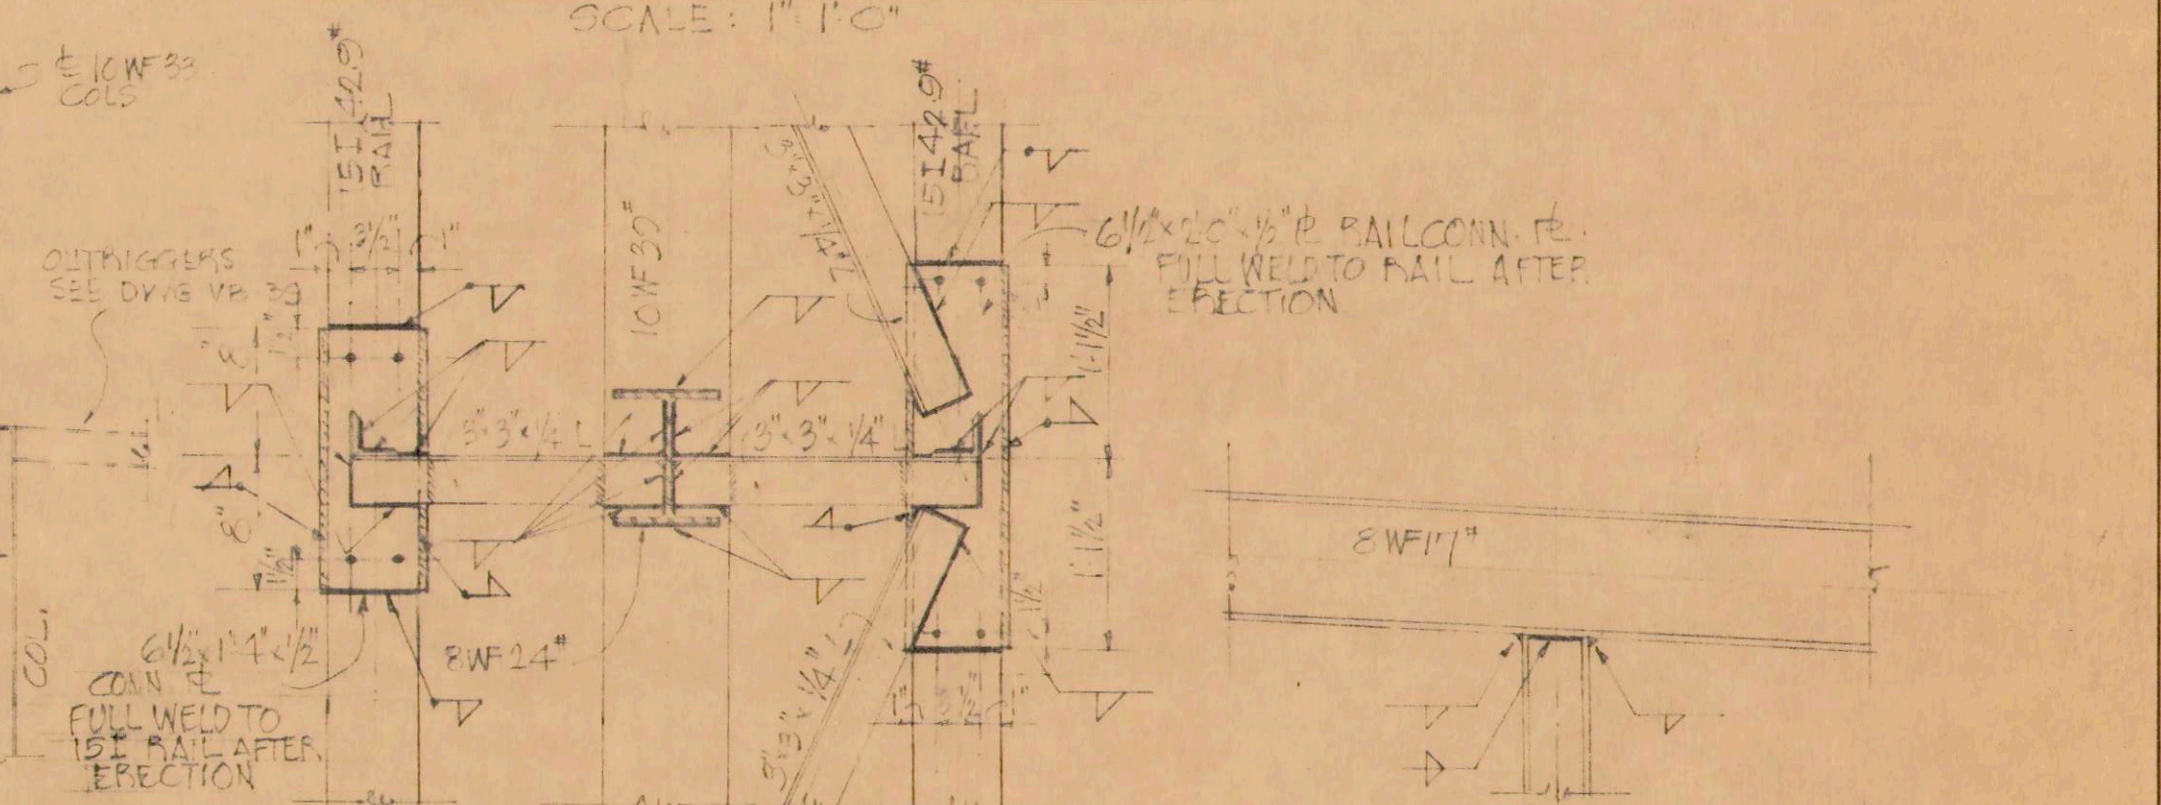

SECTION 40B-40B
 SCALE: 1" = 1'-0"

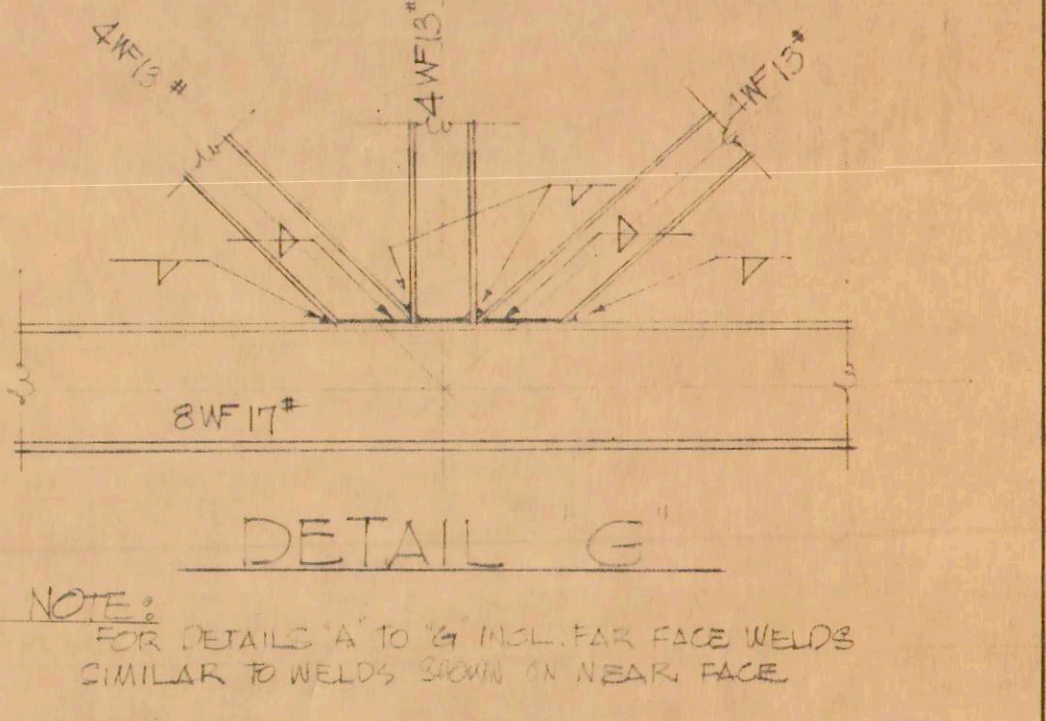

DETAIL G

LAW & WILSON
 ARCHITECTS & ENGINEERS
 DEPARTMENT OF PUBLIC WORKS
 CITY AND COUNTY OF HONOLULU
 BUREAU OF PLANS
KALIHI TUNNEL
 VENTILATION BLDG.-STRUCTURAL
 TRUSS DETAILS

ENGINEER: L. & W./D.L.
 DRAFTSMAN: F.C.
 SCALE: AS NOTED
 APPROVED: *[Signature]*
 CHIEF ENGINEER

DATE: JULY 15, 1953
 CHECKED BY: *[Signature]*
 TRACER:
 APPROVED: *[Signature]*
 BUREAU ENGINEER

W.S.	CR. SEC.	W.M. BY	PROFILE	F.B.	F.W. BY	C.B.	S.B.	S.B.

SECTION C JOB NO. 26-53 DWG. VB-40