
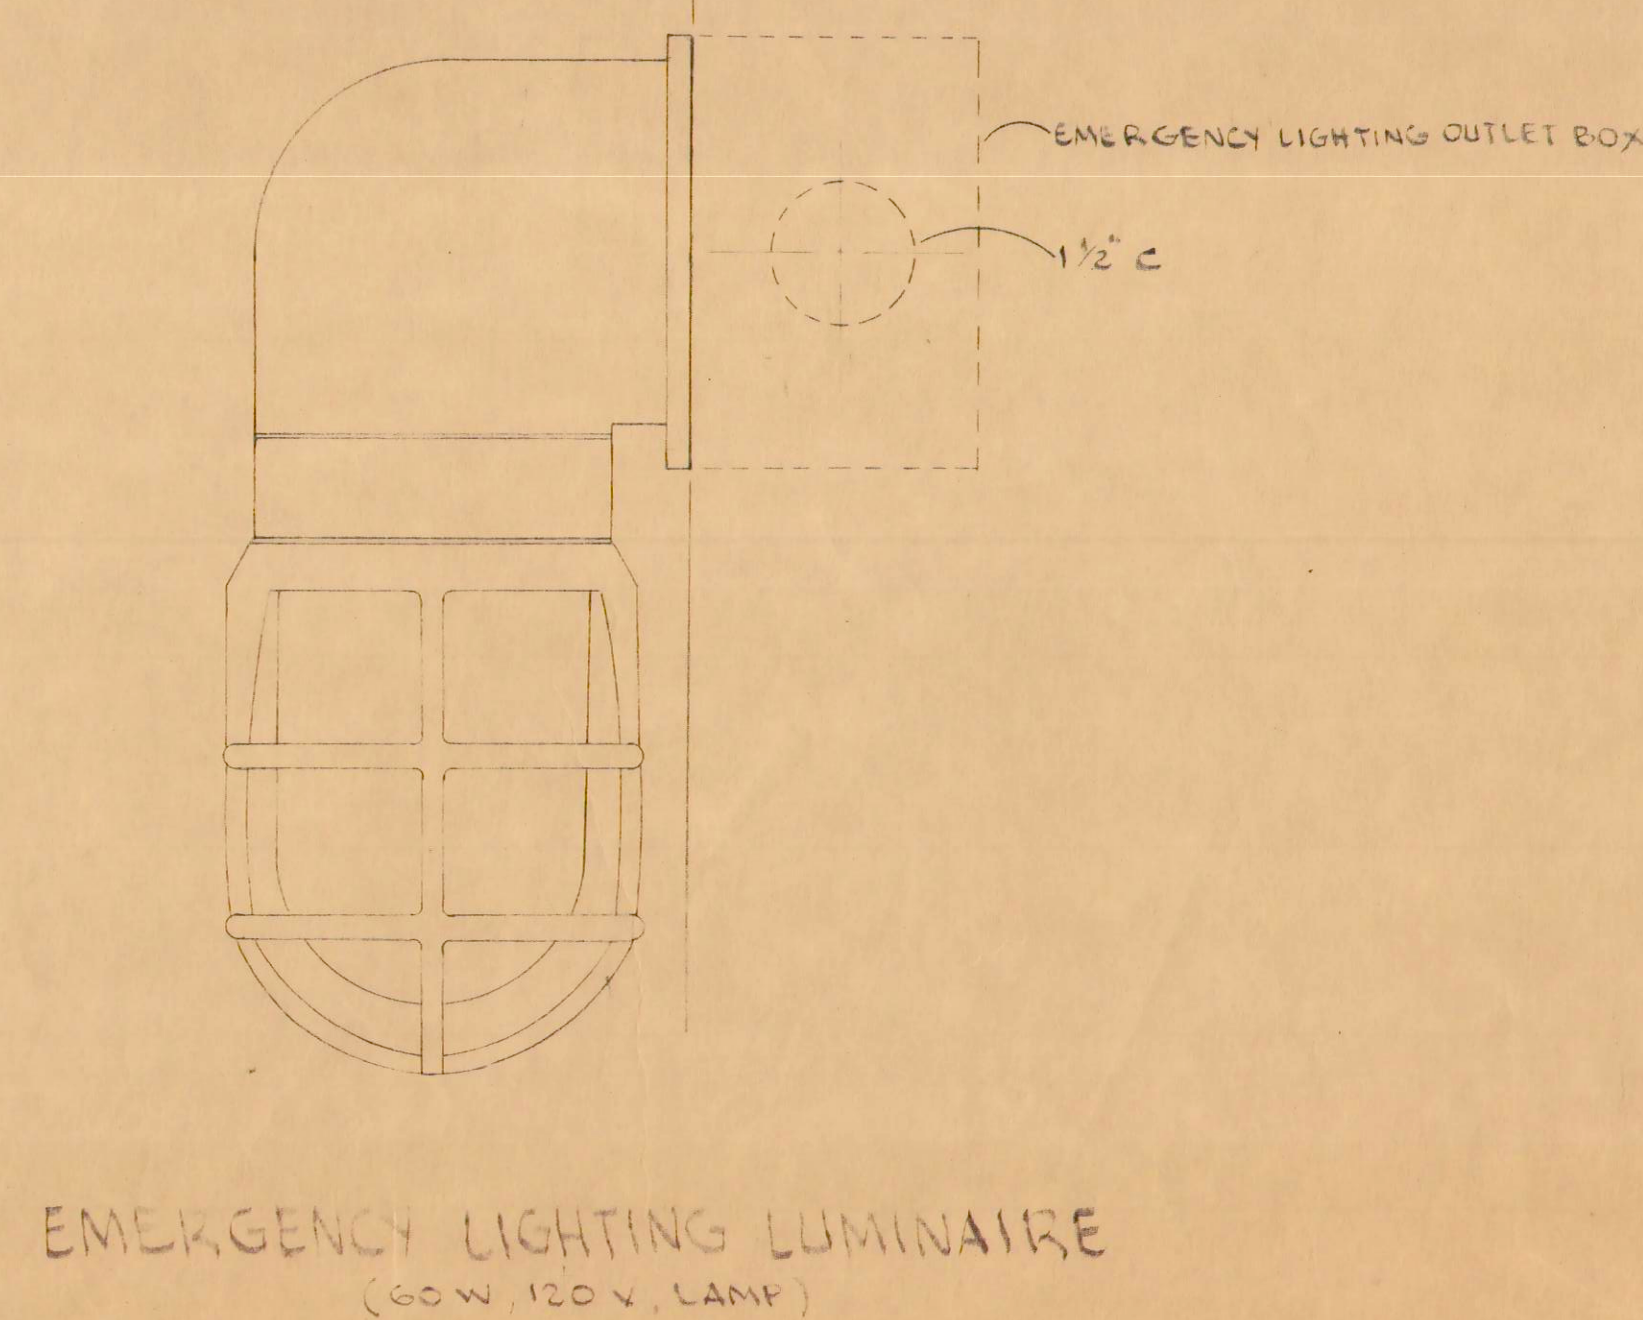
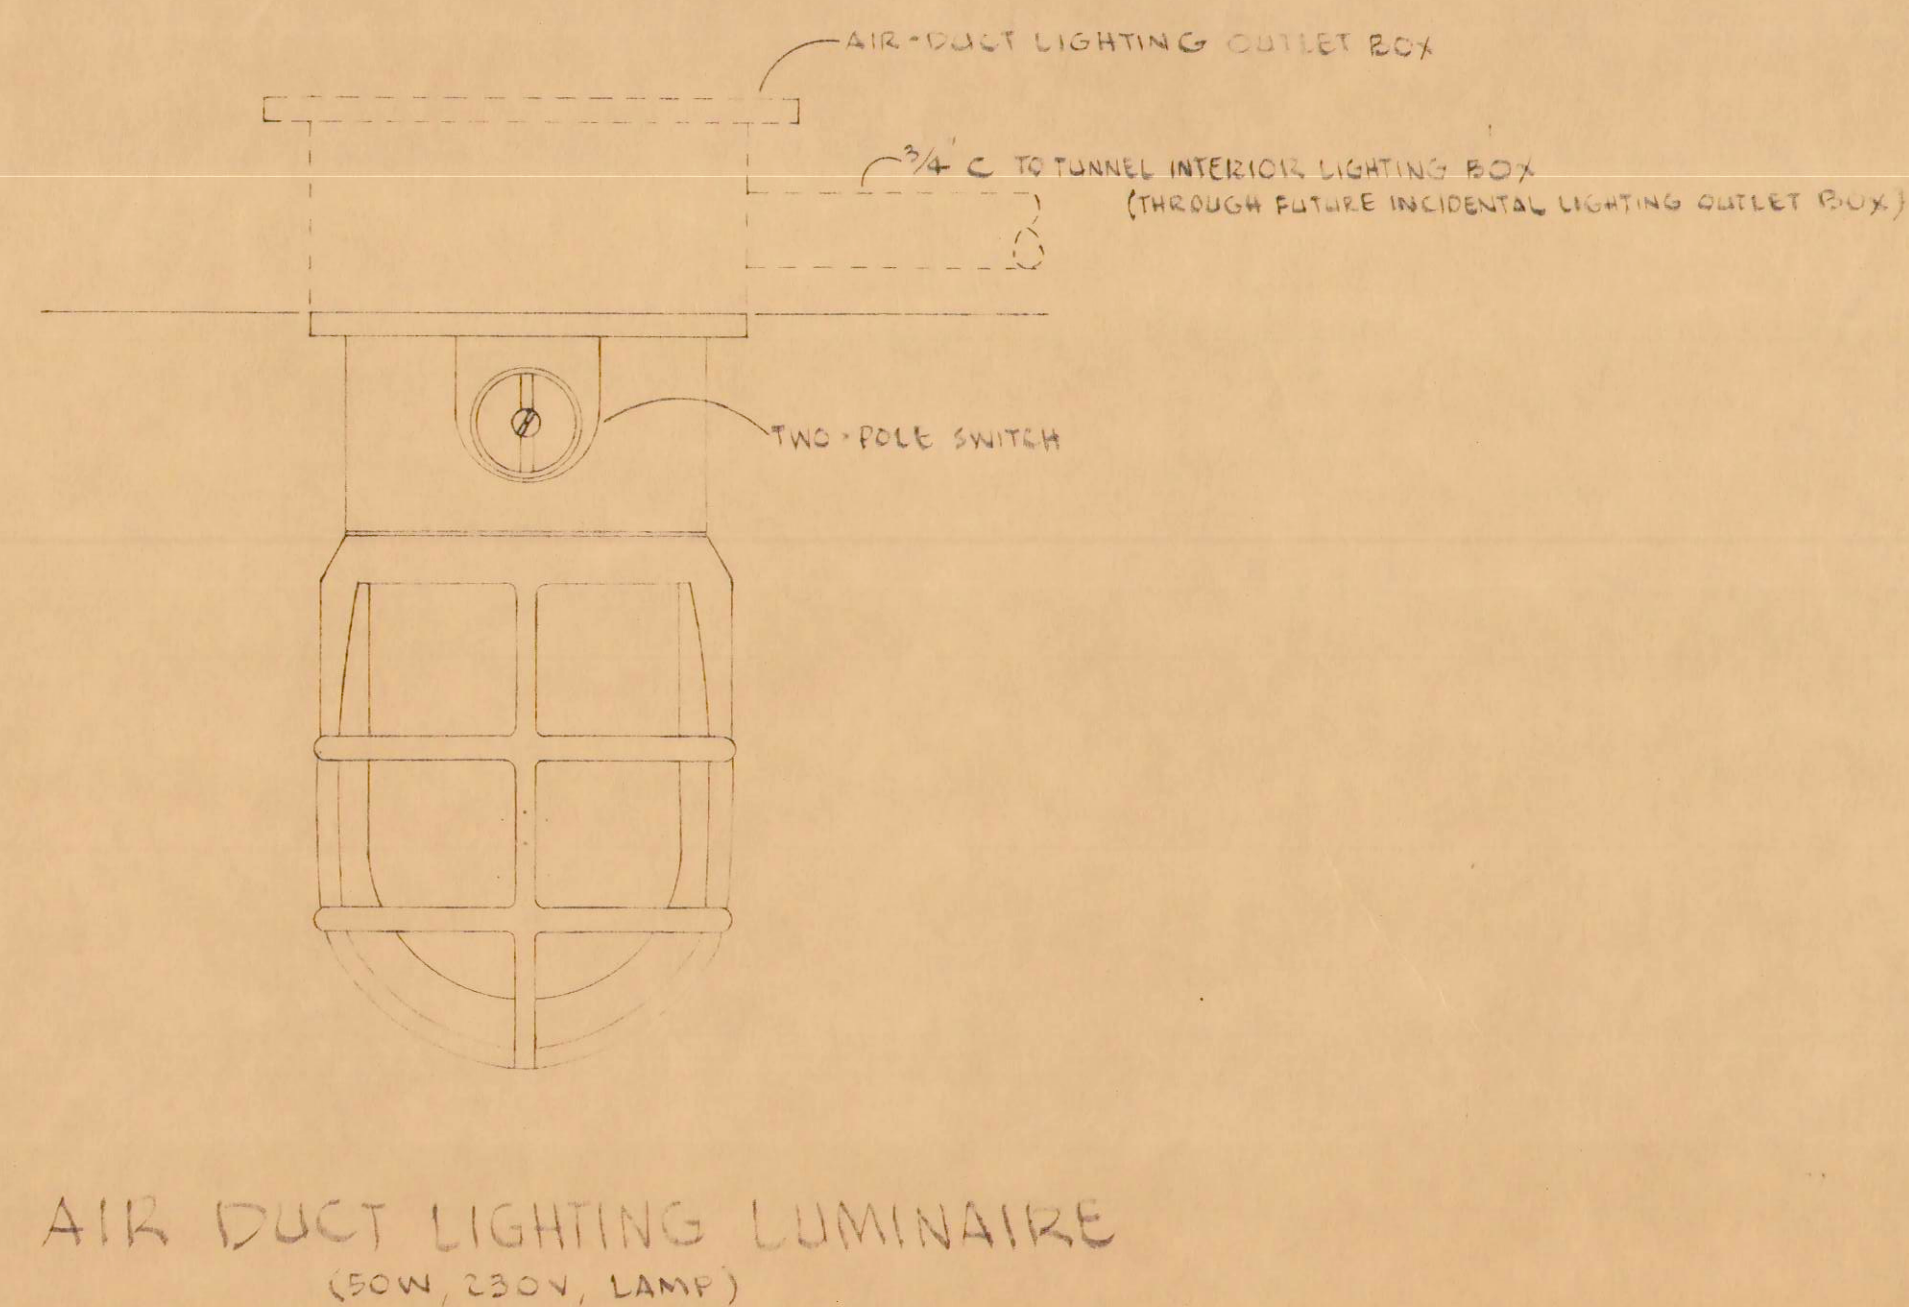


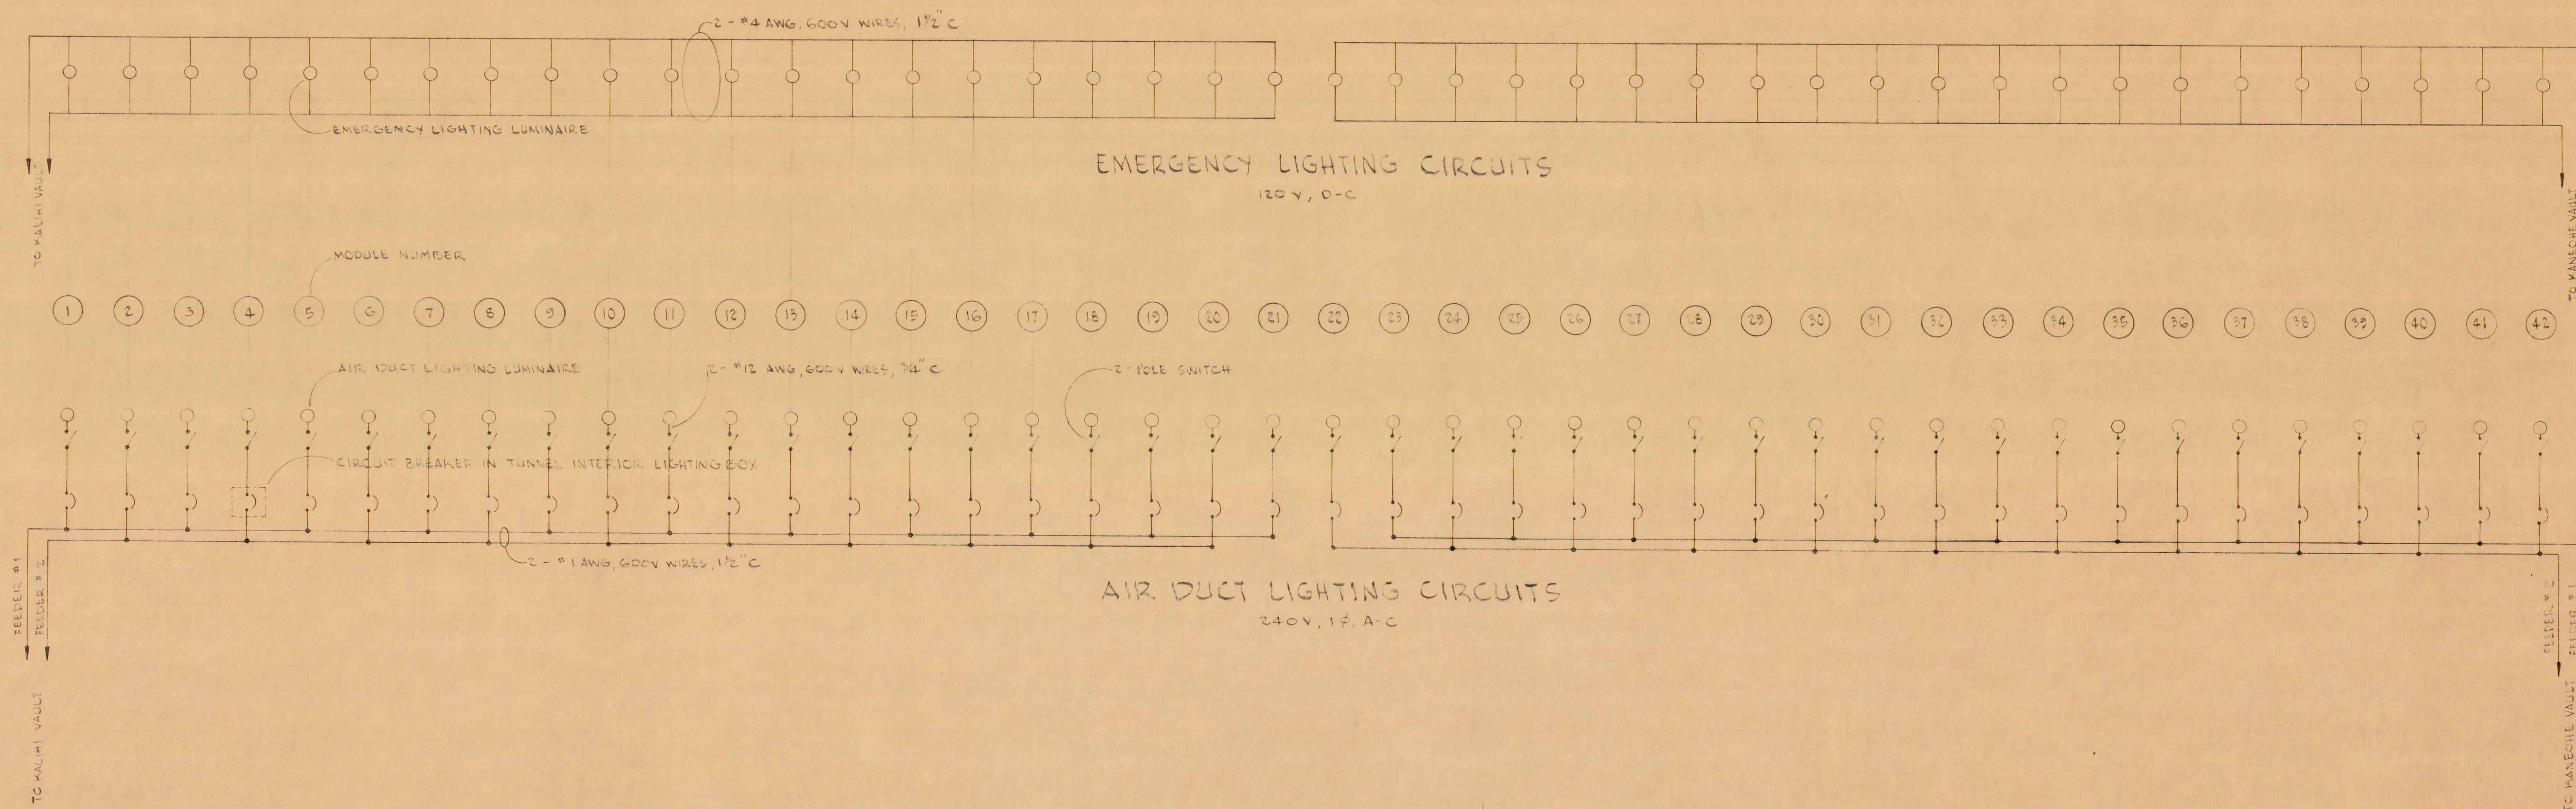

LAW & WILSON ARCHITECTS & ENGINEERS			
DEPARTMENT OF PUBLIC WORKS CITY AND COUNTY OF HONOLULU			
BUREAU OF PLANS			
KALIHI TUNNEL			
ELECTRICAL - TUNNEL			
EMERGENCY LIGHTING &			
AIR DUCT LIGHTING			
ENGINEER: L.A.W.	DATE: JUL 15, 1973		
DRAFTSMAN: S.H.P.	CHECKED BY: J.C. [Signature]		
SCALE: N.O. SCALE	TRACER:		
APPROVED: [Signature]	APPROVED: [Signature]		
CHIEF ENGINEER	BUREAU ENGINEER		
W.S.	PROFILE	C.B.	
CR. SEC.	F.B.	S.B.	
W.M.B.Y.	F.W.B.Y.	S.B.Y.	

SECTION C JOB NO. 26-53 DWG. E-7