



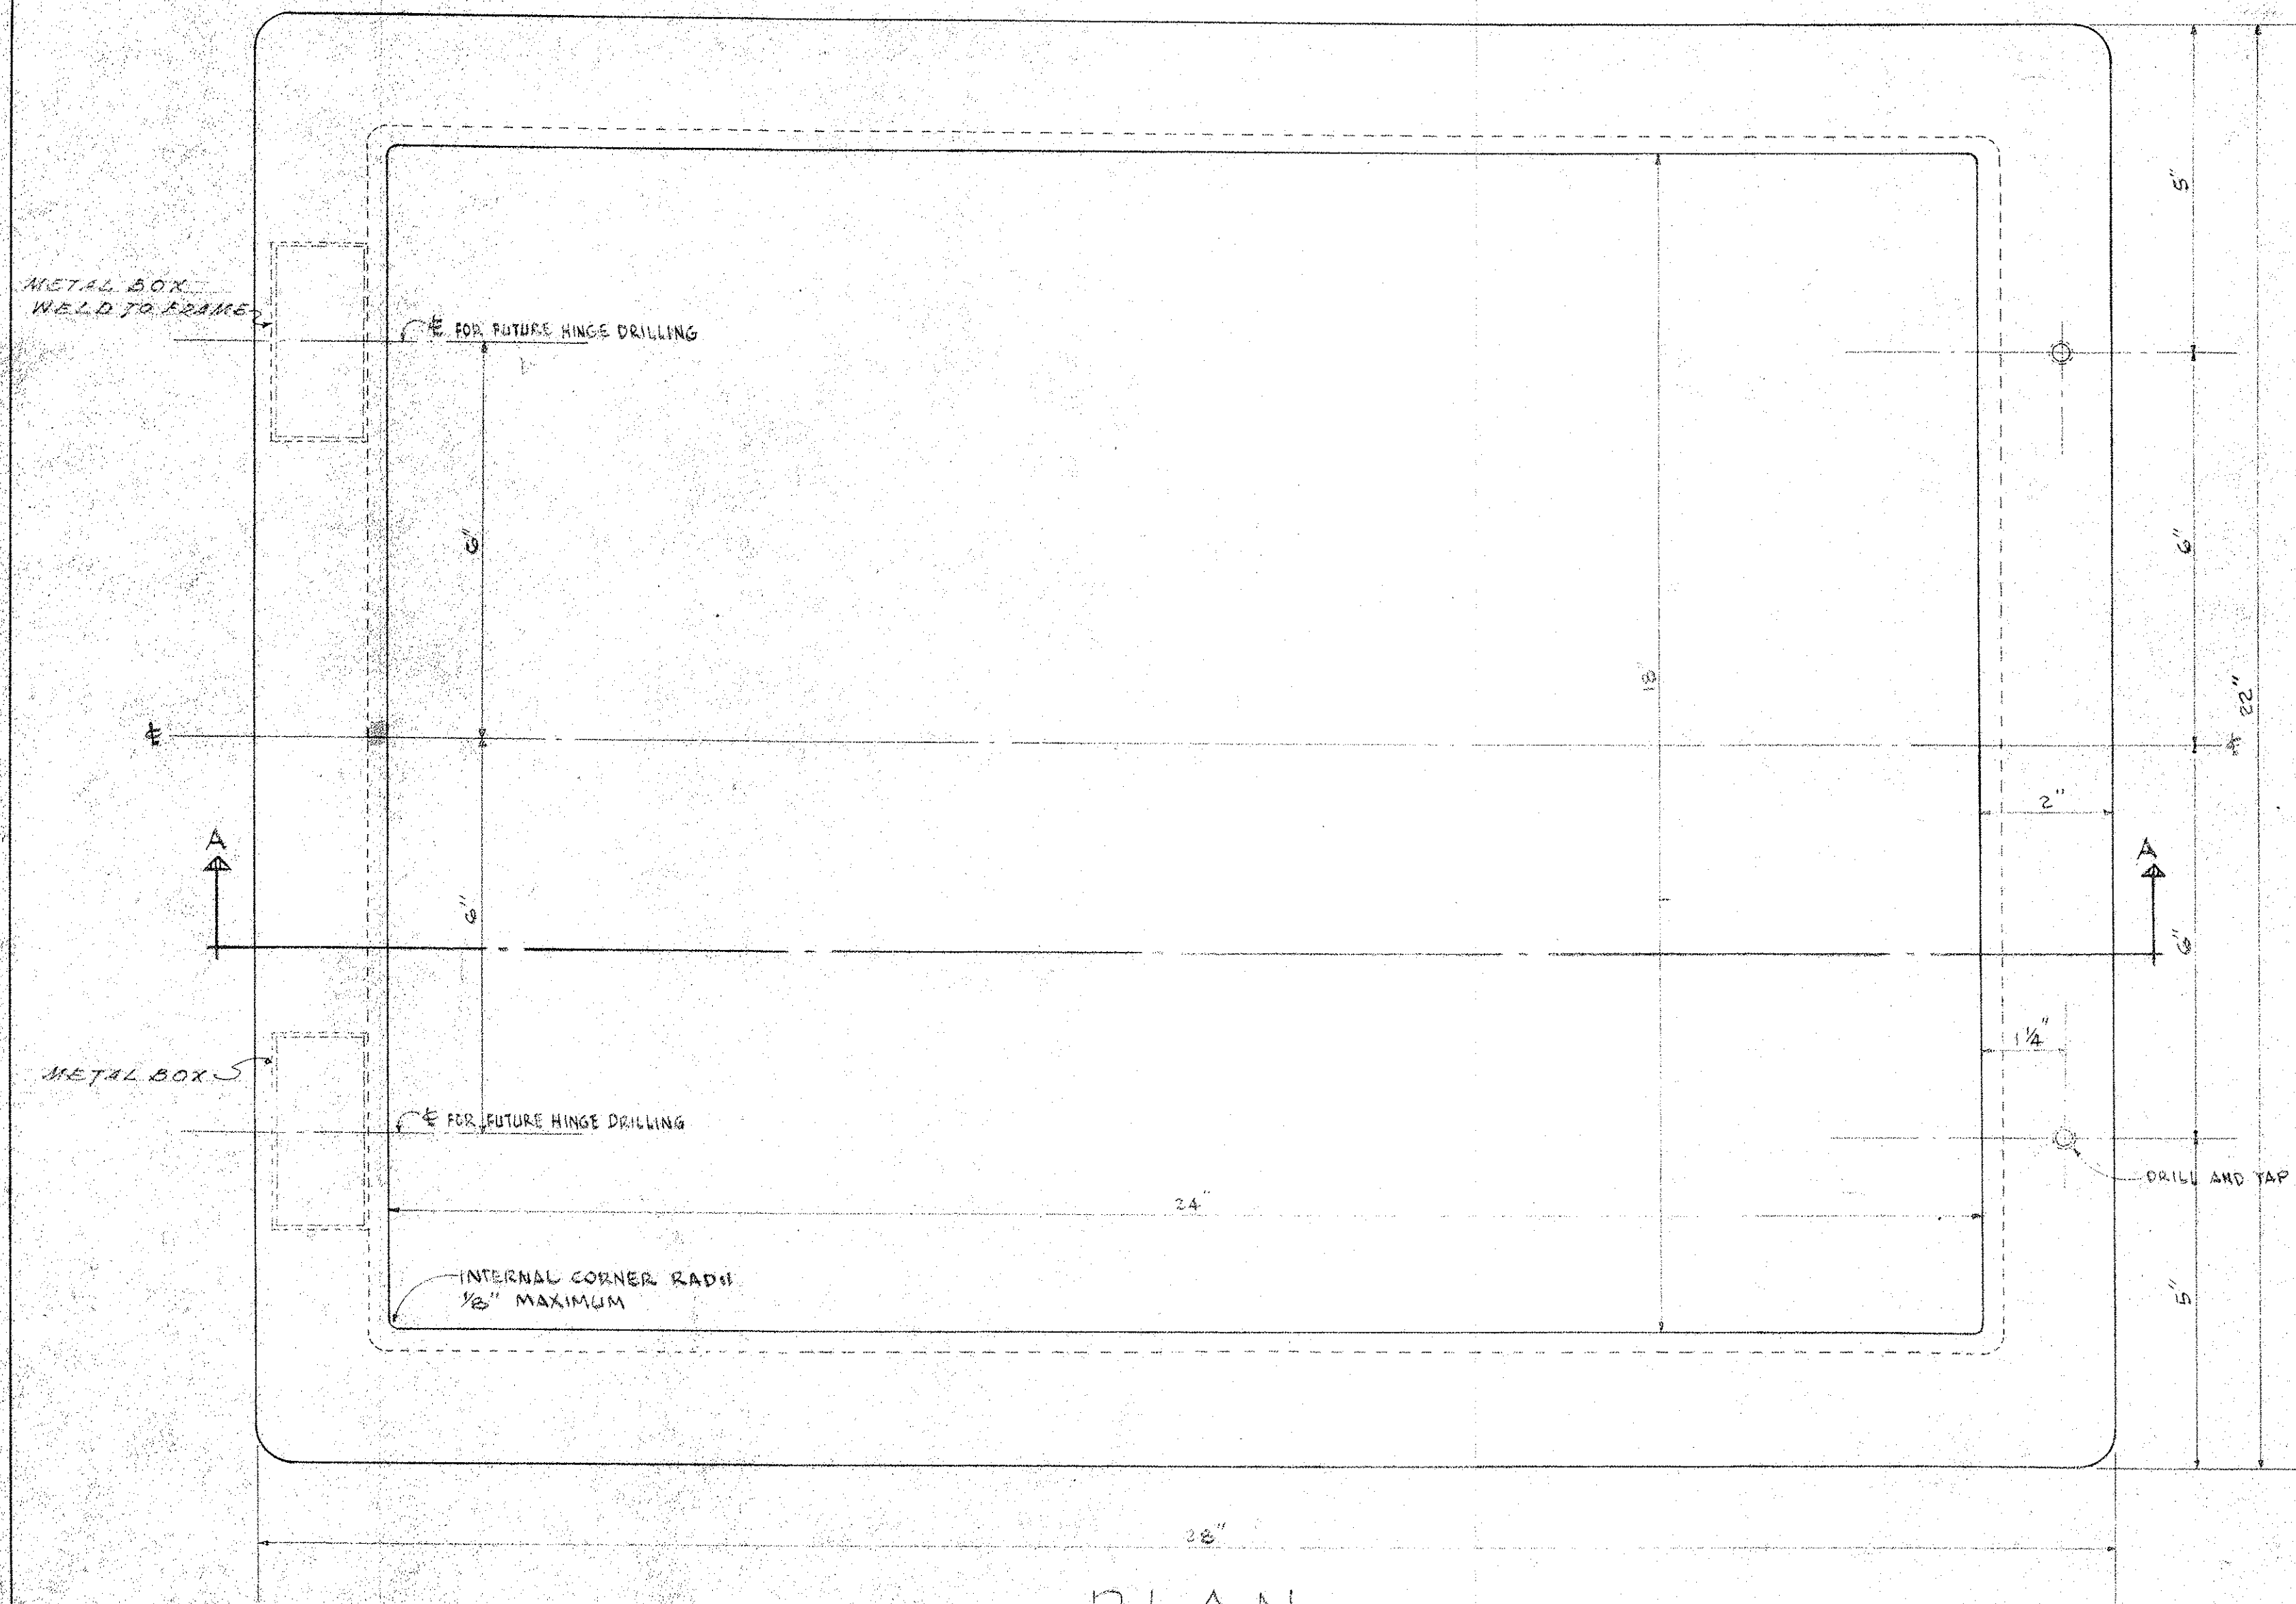


PLAN
SCALE: HALF SIZE

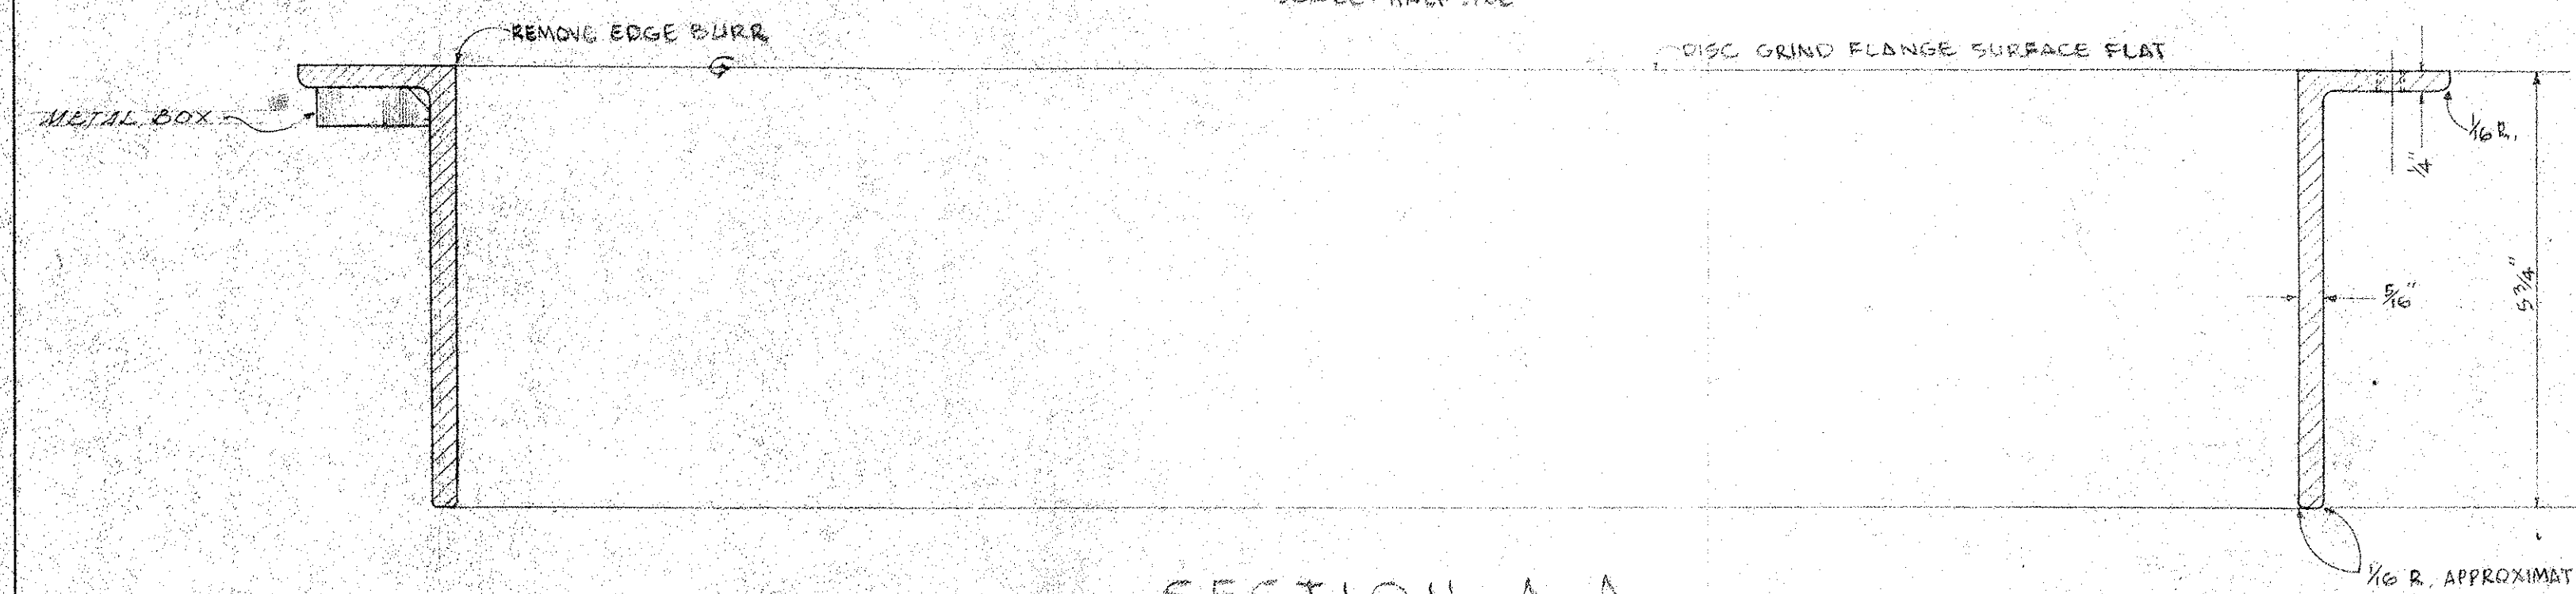

SECTION A-A
SCALE: HALF SIZE

MATERIAL - CAST IRON

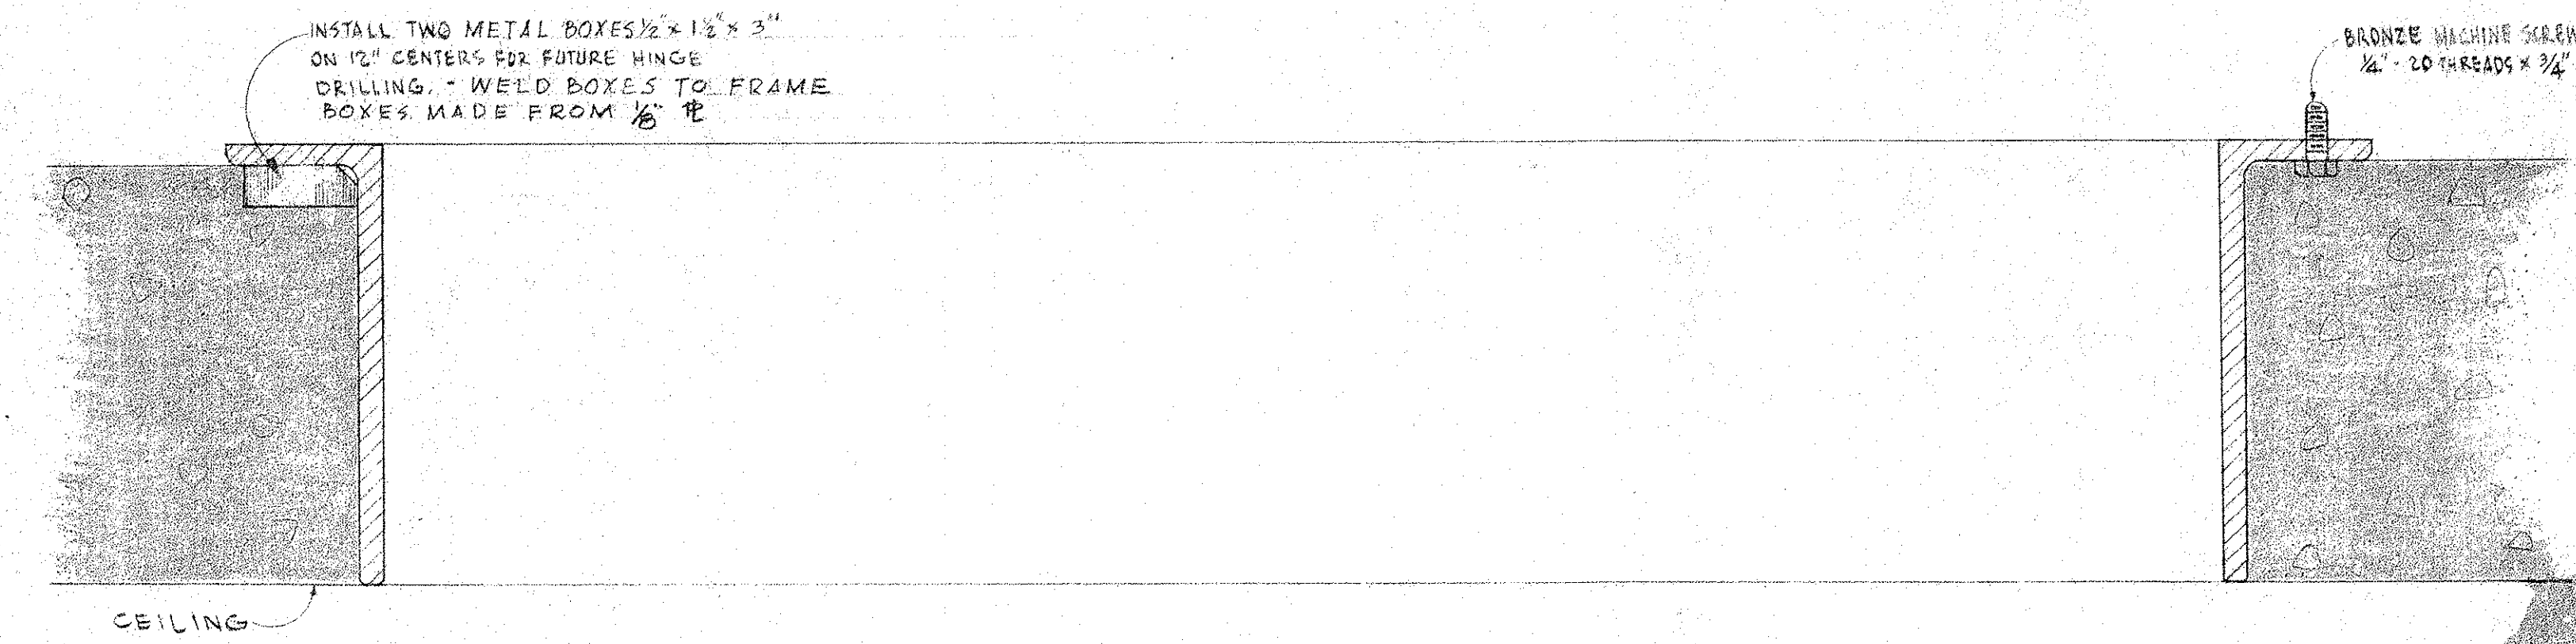

ASSEMBLY DETAIL
SCALE: HALF SIZE

GENERAL NOTES

- TAP HOLES IN FLANGE OF FRAME SHALL BE LOCATED FROM A MASTER JIG TEMPLATE.
- CAST RADIUS & FILLETS TO CONFORM TO COMMERCIAL FOUNDRY PRACTICE, EXCEPT WHERE THREAD OF SCREWS IN FLANGE TO BE PROTECTED WITH NUTS OR CAP DURING INSTALLATION.
- FOR ASSEMBLY OF TYPICAL TUNNEL ENTRANCE LIGHTING LUMINAIRE IN THIS BOX, SEE DWG. E-5.

LAW & WILSON ARCHITECTS & ENGINEERS			
DEPARTMENT OF PUBLIC WORKS CITY AND COUNTY OF HONOLULU			
BUREAU OF PLANS			
KALIHI TUNNEL			
TUNNEL & SHAFT			
TUNNEL ENTRANCE LIGHTING BOX (FRAME)			
ENGINEER: L.W.	DATE: JULY 15, 1955		
DRAFTSMAN: S.M.P.	CHECKED BY: <i>[Signature]</i>		
SCALE: 1/8" = 1'-0"	TRACER:		
APPROVED: <i>[Signature]</i> CHIEF ENGINEER	APPROVED: <i>[Signature]</i> BUREAU ENGINEER		
W.B.	PROFILE	C.B.	
C.B.	F.B.	S.B.	
W.M.B.	F.W.B.	S.B.Y.	