


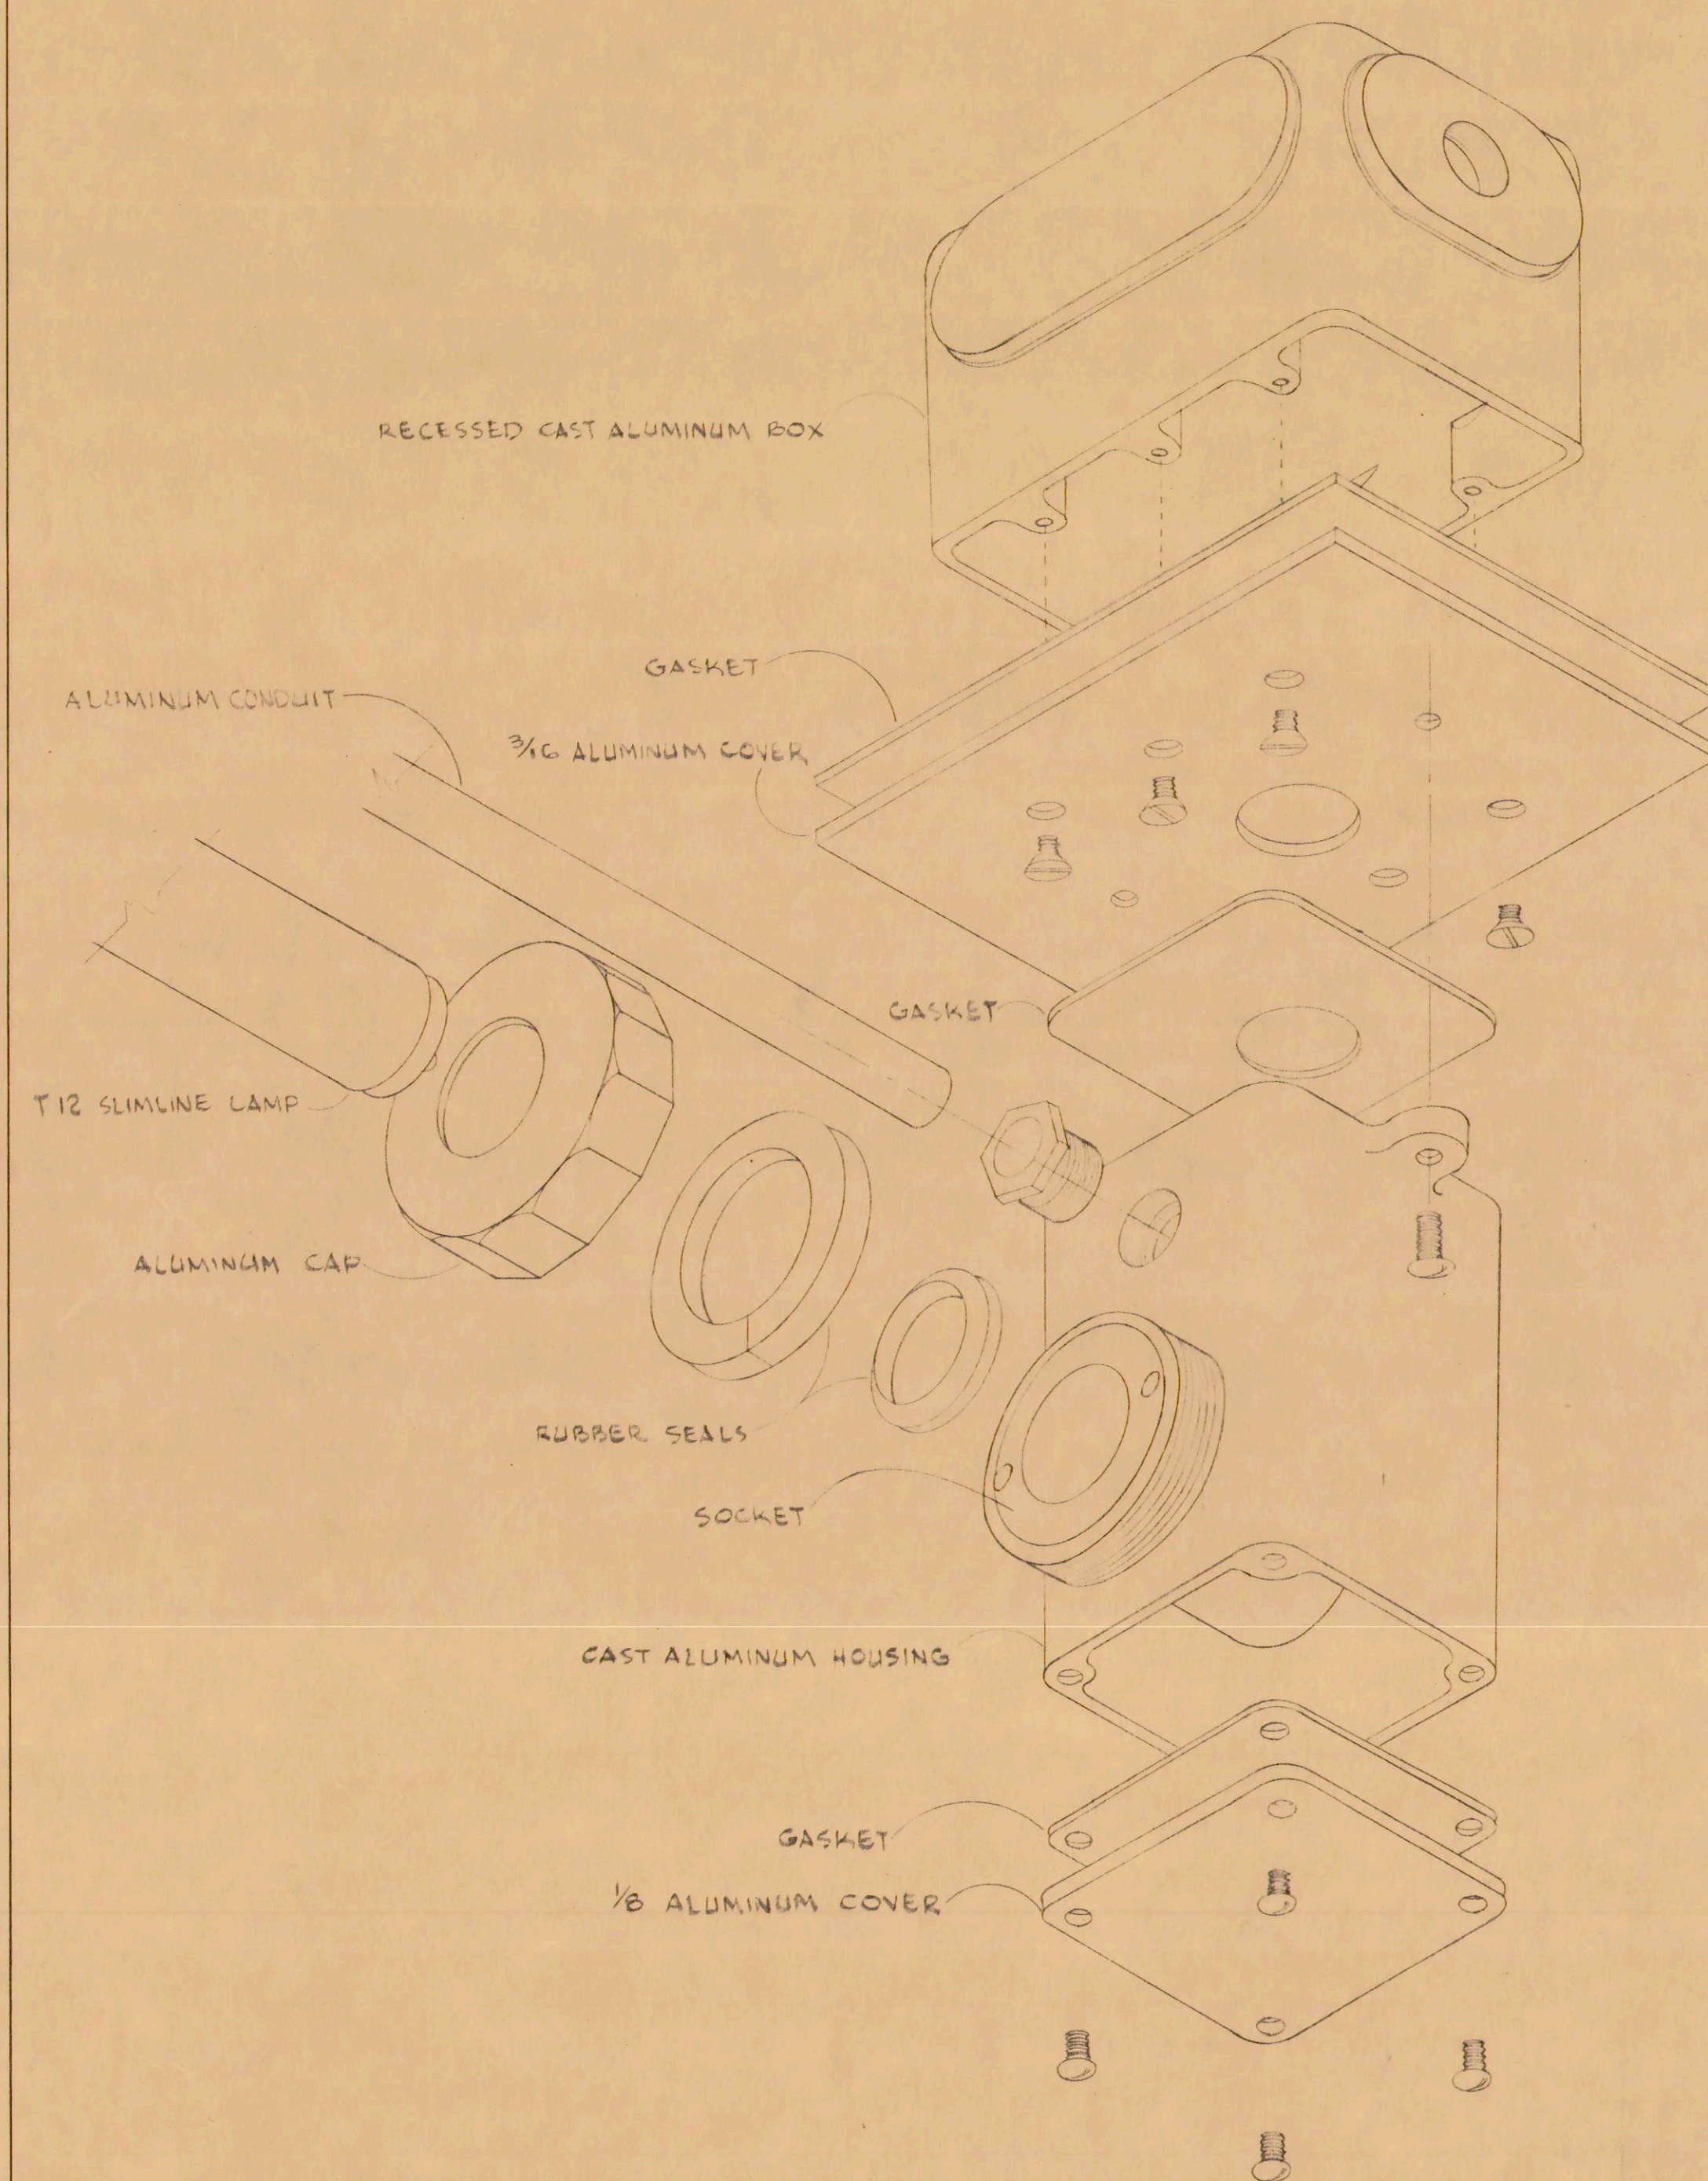


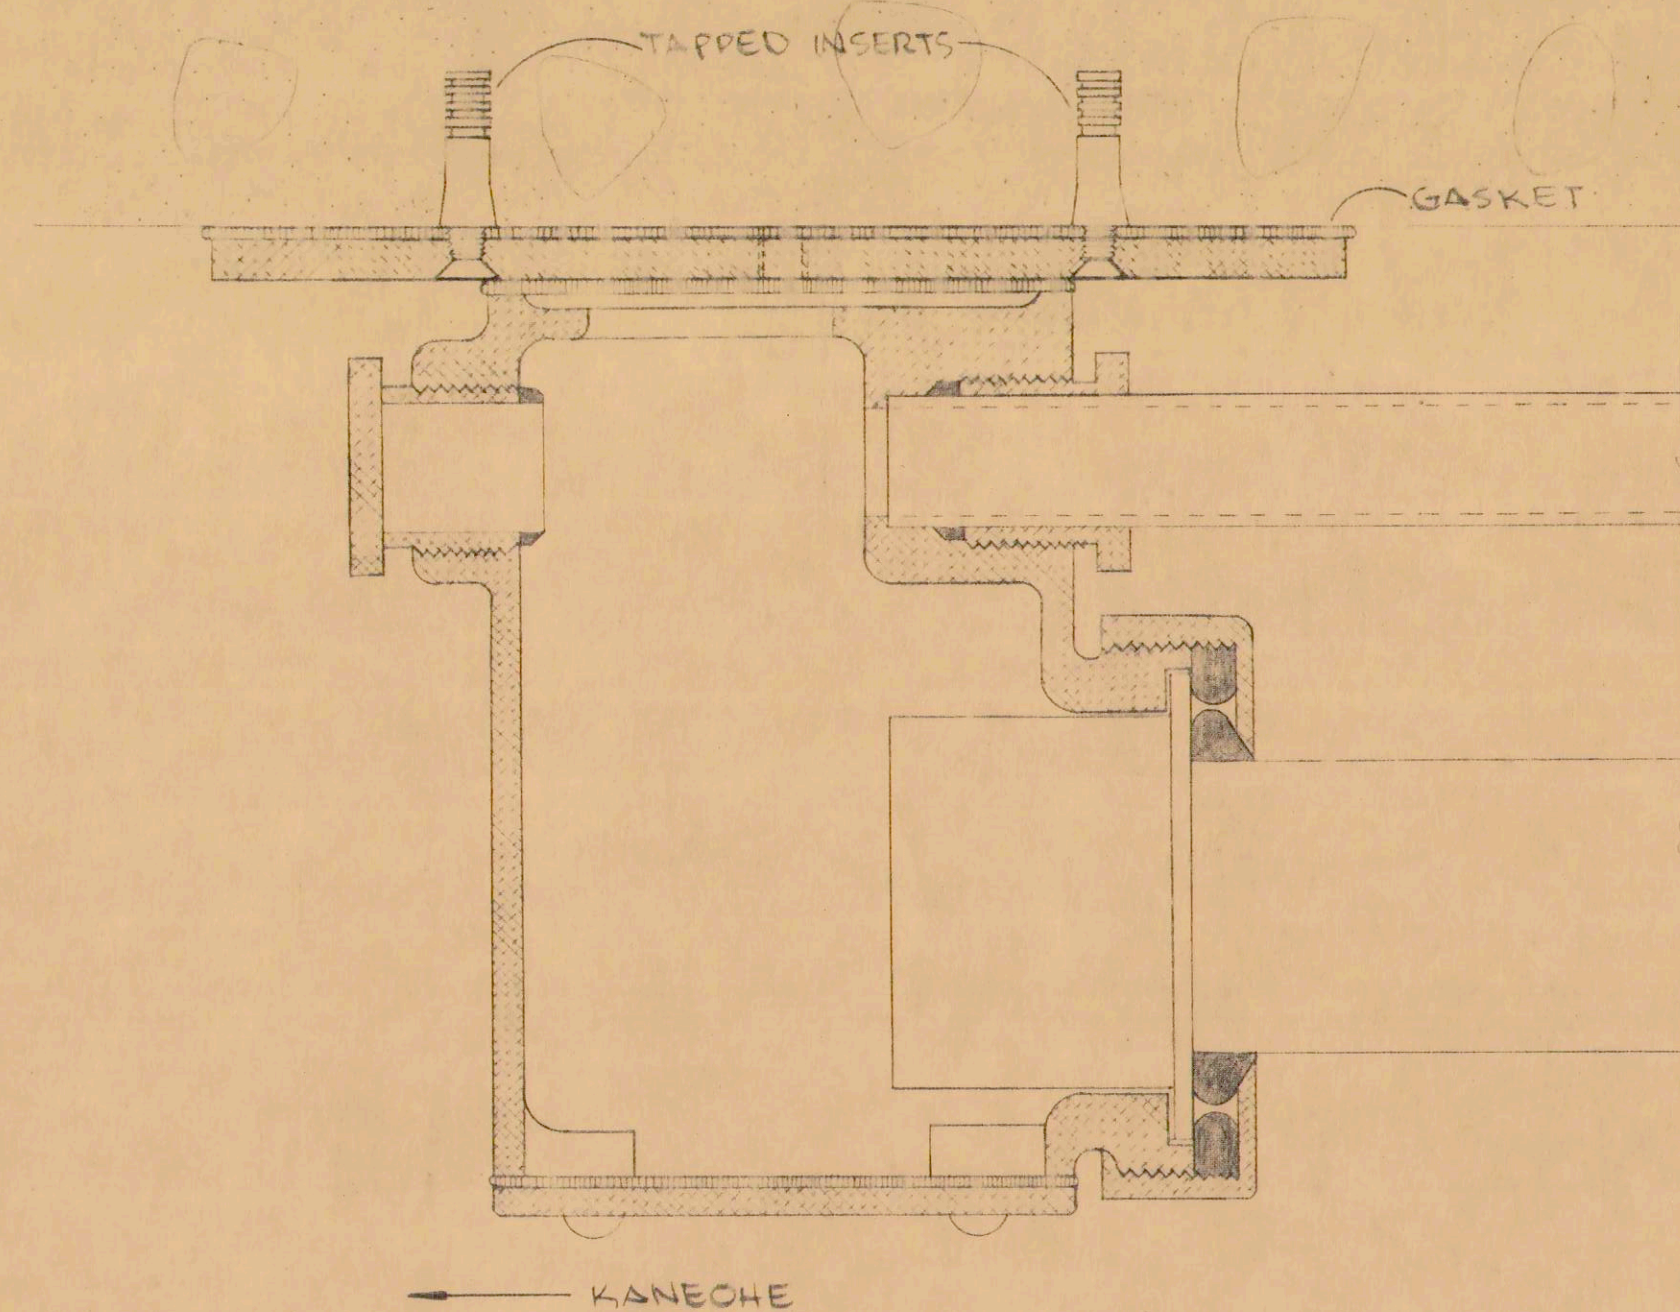

EXPLODED VIEW OF TYPICAL LUMINAIRE

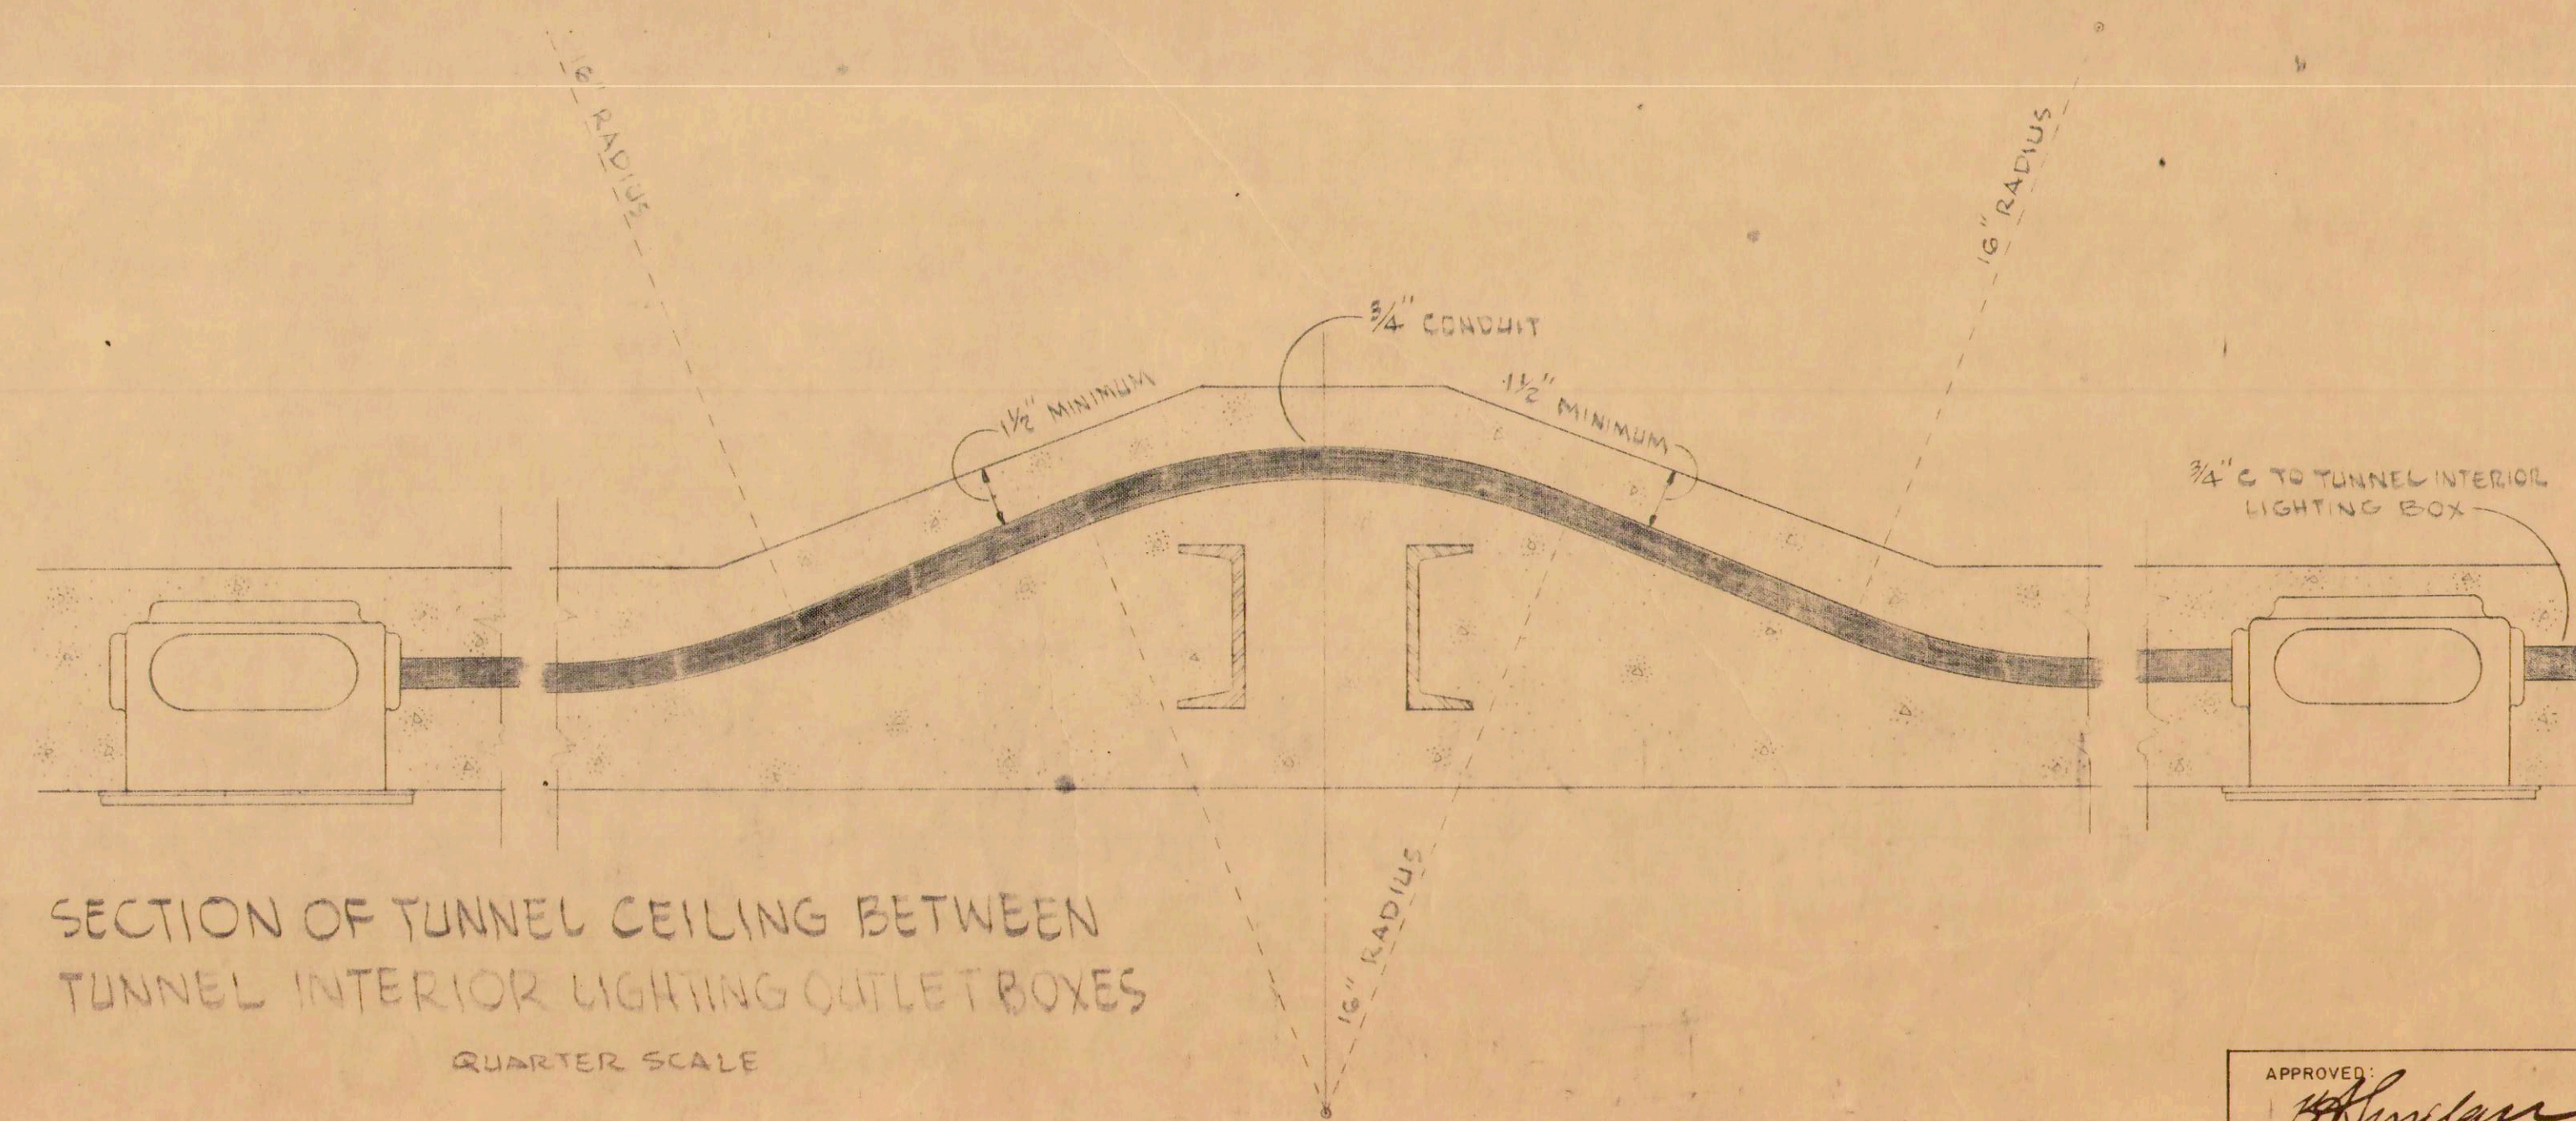

LUMINAIRE INSTALLED ON TUNNEL CEILING
FULL SCALE

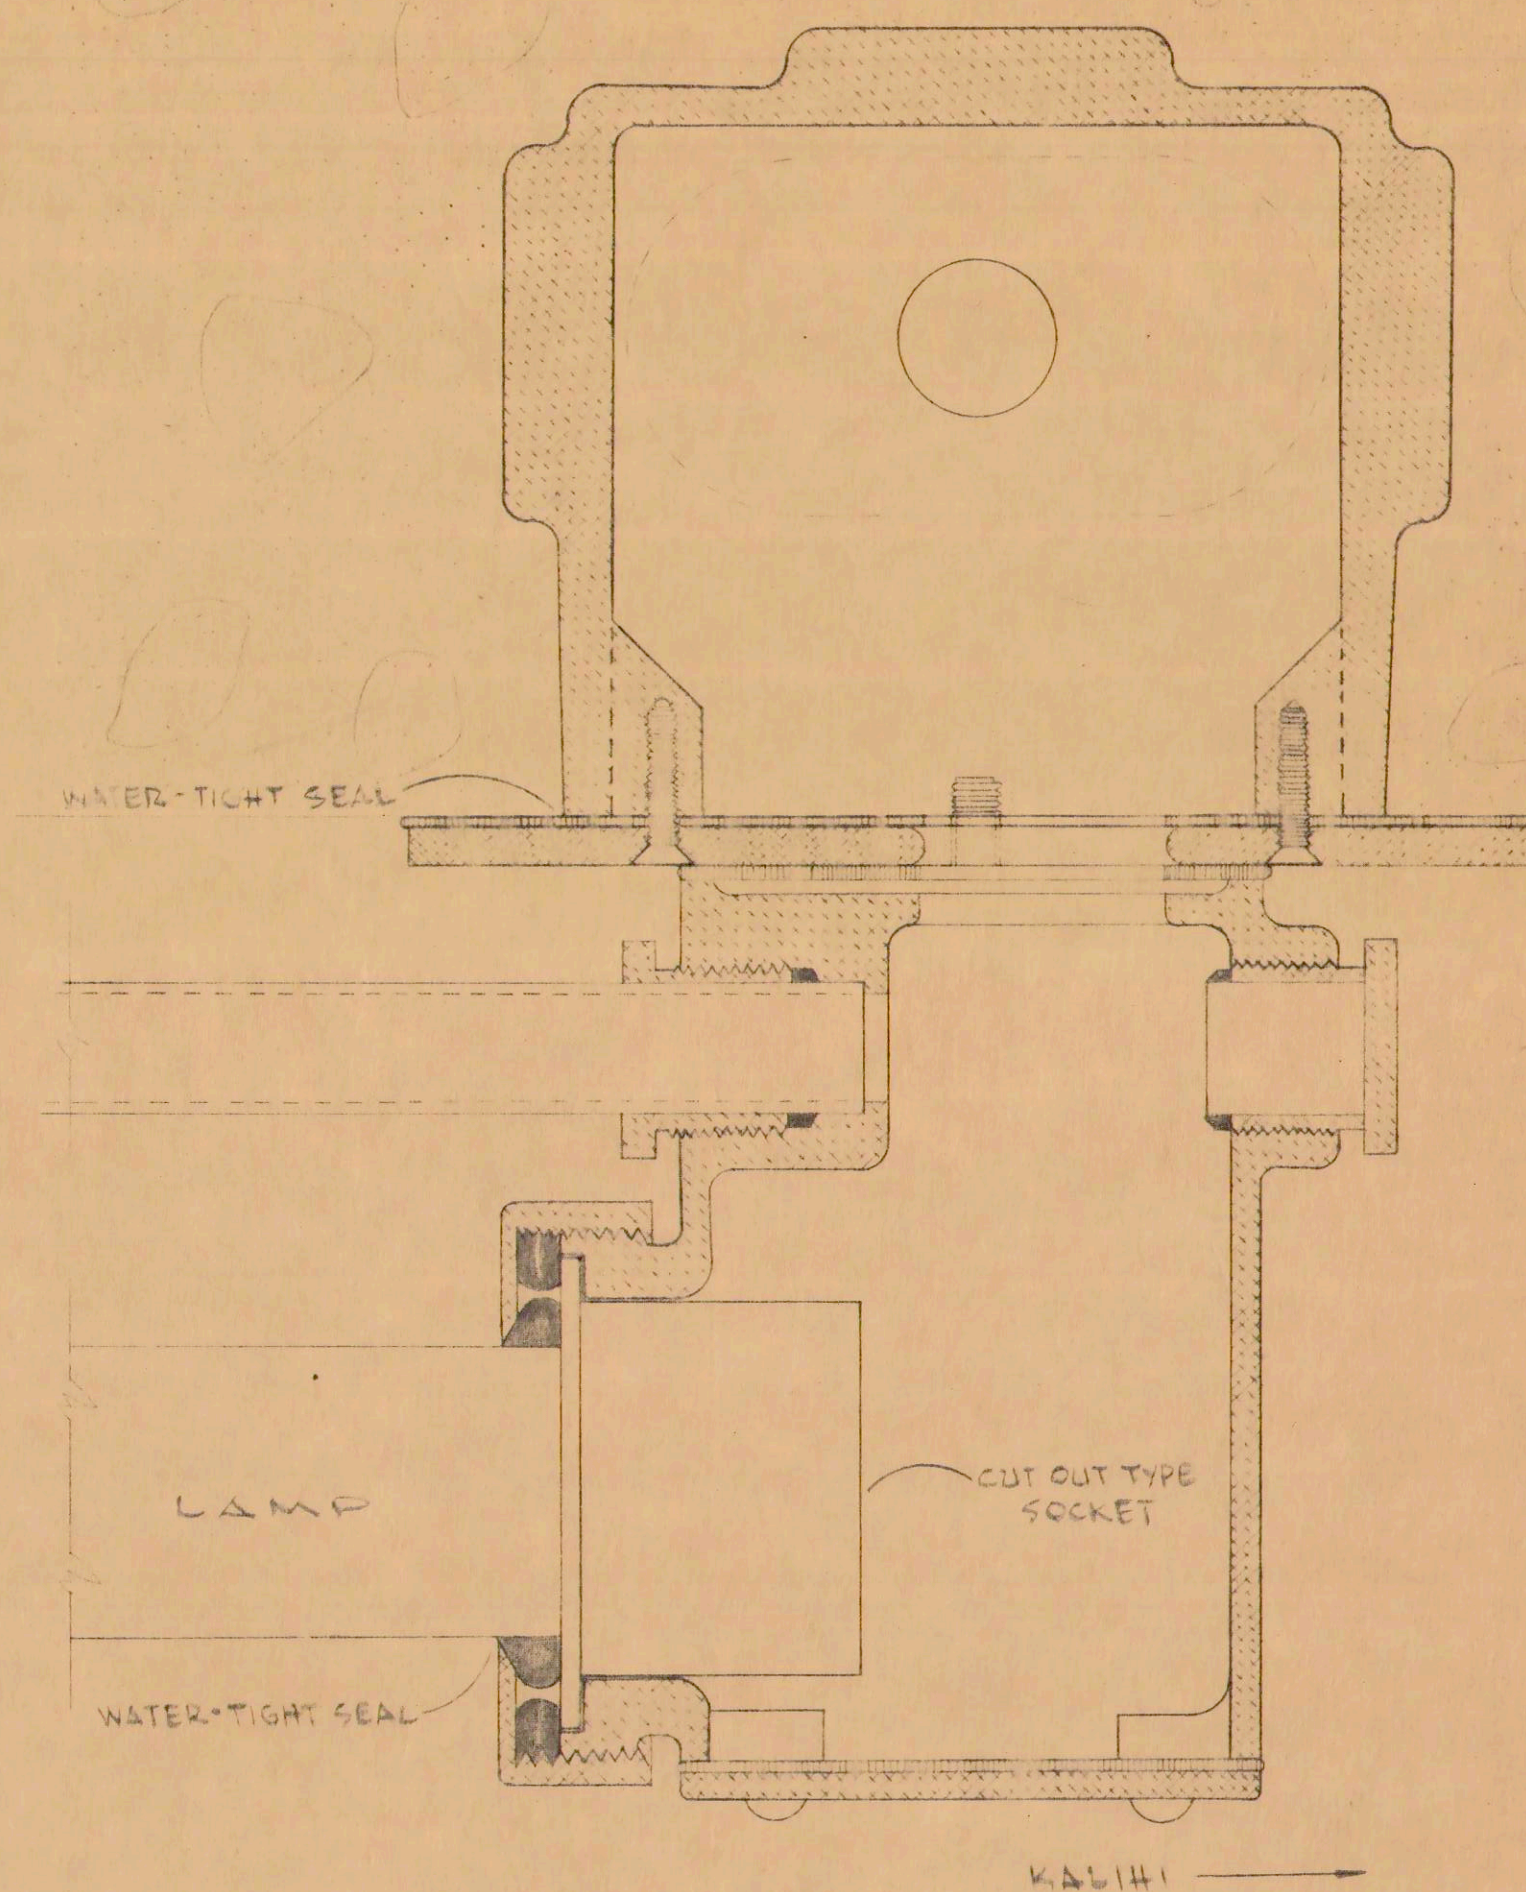

SECTION OF TUNNEL CEILING BETWEEN
TUNNEL INTERIOR LIGHTING OUTLET BOXES
QUARTER SCALE

LAW & WILSON ARCHITECTS & ENGINEERS			
DEPARTMENT OF PUBLIC WORKS CITY AND COUNTY OF HONOLULU			
BUREAU OF PLANS			
KALIHI TUNNEL			
ELECTRICAL-TUNNEL INTERIOR LIGHTING LUMINAIRE DETAILS			
ENGINEER L. B. W.	DATE JULY 15, 1953		
DRAFTSMAN S.H.P.	CHECKED BY J.O. [Signature]		
SCALE AS NOTED	TRACER		
APPROVED [Signature] CHIEF ENGINEER	APPROVED [Signature] BUREAU ENGINEER		
W. S.	PROFILE	C. B.	
CR. SEC.	F. B.	S. B.	
W. M. BY	F. W. BY	S. BY	

SECTION C JOB NO. 26-53 DWG. E-3