



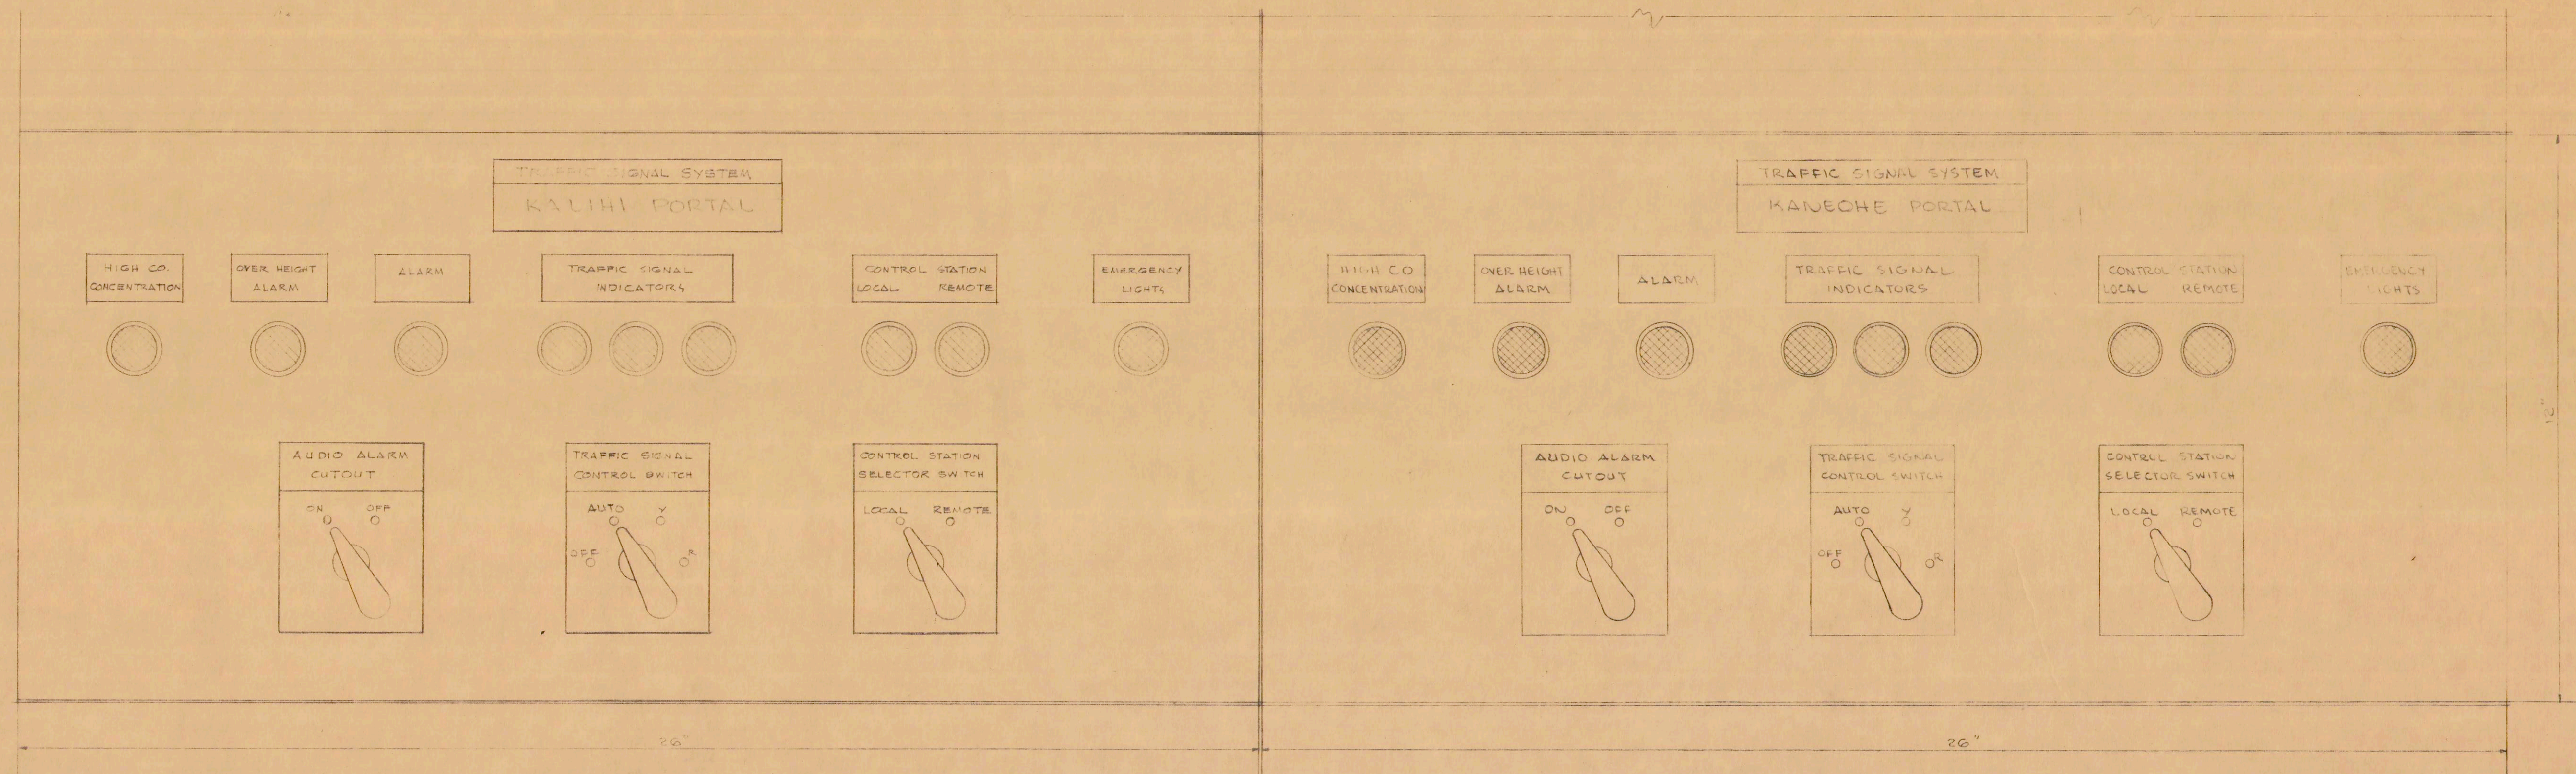

TYPICAL ARRANGEMENT OF TRAFFIC SIGNAL SYSTEM CONTROLS
 INSTALLED ON MAIN CONTROL SWITCHBOARD
 HALF SCALE

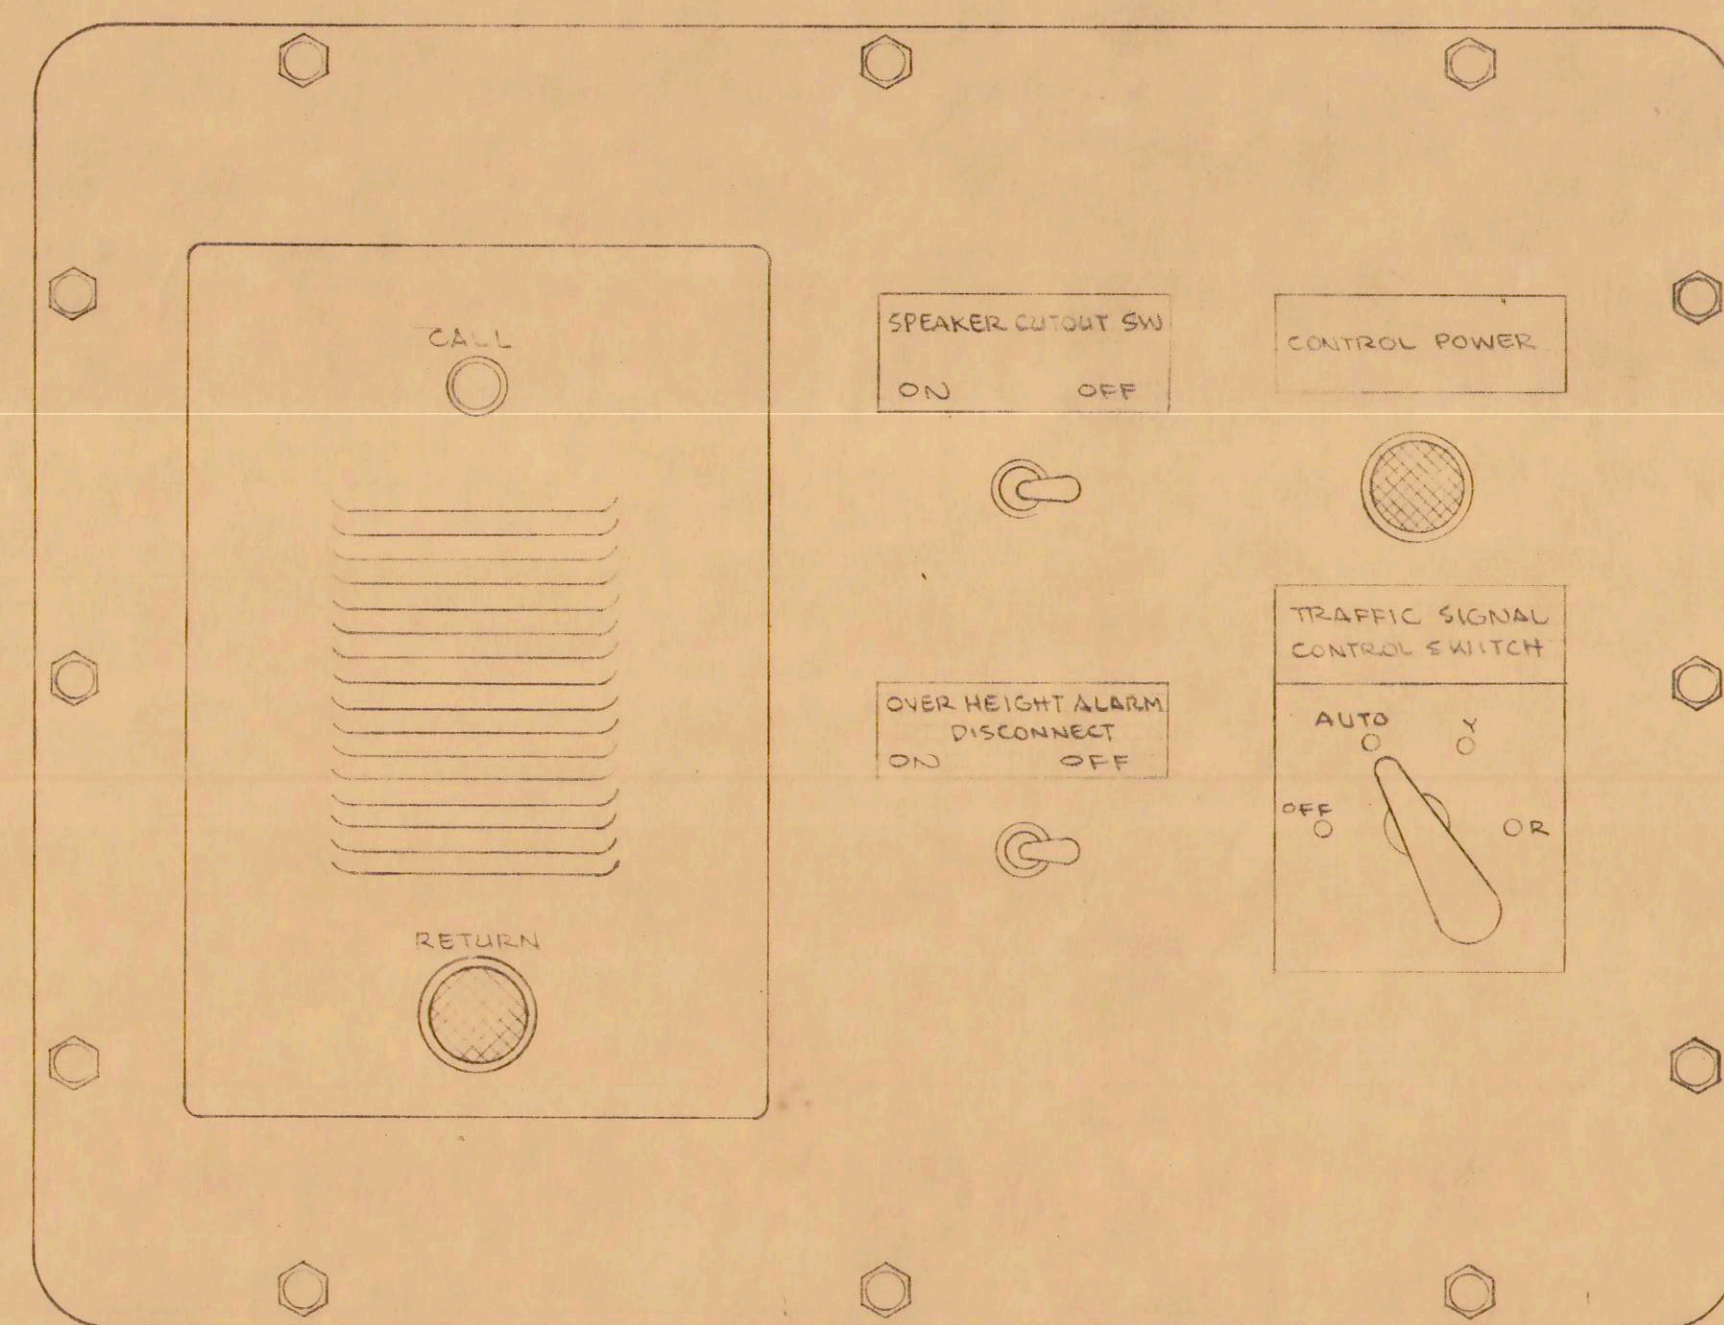

TYPICAL ARRANGEMENT OF TRAFFIC SIGNAL SYSTEM CONTROLS
 INSTALLED ON COMMUNICATION BOX COVER AT EACH PORTAL OFFICE

LAW & WILSON ARCHITECTS & ENGINEERS			
DEPARTMENT OF PUBLIC WORKS CITY AND COUNTY OF HONOLULU			
BUREAU OF PLANS			
KALIHI TUNNEL			
ELECTRICAL-TUNNEL			
TRAFFIC SIGNAL SYSTEM			
CONTROL PANELS			
ENGINEER L. A. W.	DATE	CHECKED BY	
DRAFTSMAN S. H. P.	SCALE AS NOTED	TRACER	
APPROVED <i>[Signature]</i> CHIEF ENGINEER	APPROVED <i>[Signature]</i> BUREAU ENGINEER		
W. B. CR. SEC. W. M. BY.	PROFILE F. B. F. W. BY.	C. B. S. B. S. BY.	

SECTION C

JOB NO. 26-53

DWG. E-II