


SCHEDULE LOCATION OF INSERTS

INSERT	LOCATION	REMARK
TUNNEL INT LIGHTING BOX	MODULE 1 TO MODULE 42 INCL AND ONE AT EACH PORTAL STAIRWELL	SEE DWG # T-19, T-3, T-10, T-11, T-16, T-18, E-8, E-4
COMMUNICATION BOX	MODULE 2, 6, 10, 14, 18, 22, 26, 30, 34, 38 & 42 (14) SEE TRANSITION DWG # T-41 & T-42 AND ONE IN EACH PORTAL OFFICE	SEE DWG # T-20, T-3, T-10, T-11, T-16, T-18, E-9
C+C HANDHOLE	DO EXCEPT NONE AT PORTAL OFFICES	SEE DWG # T-15, T-14
M.T.C.O. HANDHOLE	DO EXCEPT NONE AT PORTAL OFFICES	SEE DWG # T-15, T-14
SIGNAL CORPS HANDHOLE	MODULE 3, 11, 19, 27, 35 & KANEHOE PORTAL	SEE DWG # T-15, T-14
FIRE EXTINGUISHER BOX	SAME AS COMMUNICATION BOXES, EXCEPT NONE AT PORTAL OFFICES; LOCATION IN TRANSITION TO BE IN MOD. 15 (SEE DWGS. T-41, T-42)	SEE DWG # T-21, T-3, T-10, T-11, T-18
CO SAMPLING INLET	MODULE 6, 10, 14, 15, 19, 23, 26, 30, 34 & 37	SEE DWG # T-22, T-4, T-10, T-11, T-18


FOR CEILING SLAB

CEILING HATCH	MODULE 7, 21, 28, 35	SEE DWG. T-1, T-7, T-26
AIR SLOT	ALL MODULES	SEE DWG. T-24, T-7
LIGHTING BOX OUTLET	ALL MODULES	SEE DWG. E-3, T-7, T-10
ENTRANCE LIGHTING BOX	MODULES: KALIHU 1 THRU 6, KANEHOE 37 THRU 42	SEE DWG. T-25, T-8, T-9
CEILING BEAM	ALL MODULES	SEE DWG. T-7
CEILING DRAIN	ALL MODULES	SEE DWG. T-7
MODULE JOINT	ALL MODULES	SEE DWG. T-7
REINFORCING	ALL MODULES EXCEPT 14, 15 FOR MODULES 14 & 15	SEE DWG. T-5, T-6 SEE DWG. T-34 - T-37


NOTE:
UNLESS SHOWN OTHERWISE ALL DIMENSIONS SHOW MEASUREMENTS NORMAL TO PavEMENT
SEE DWG. NO. T-11 FOR REINFORCING AT INSERTS.

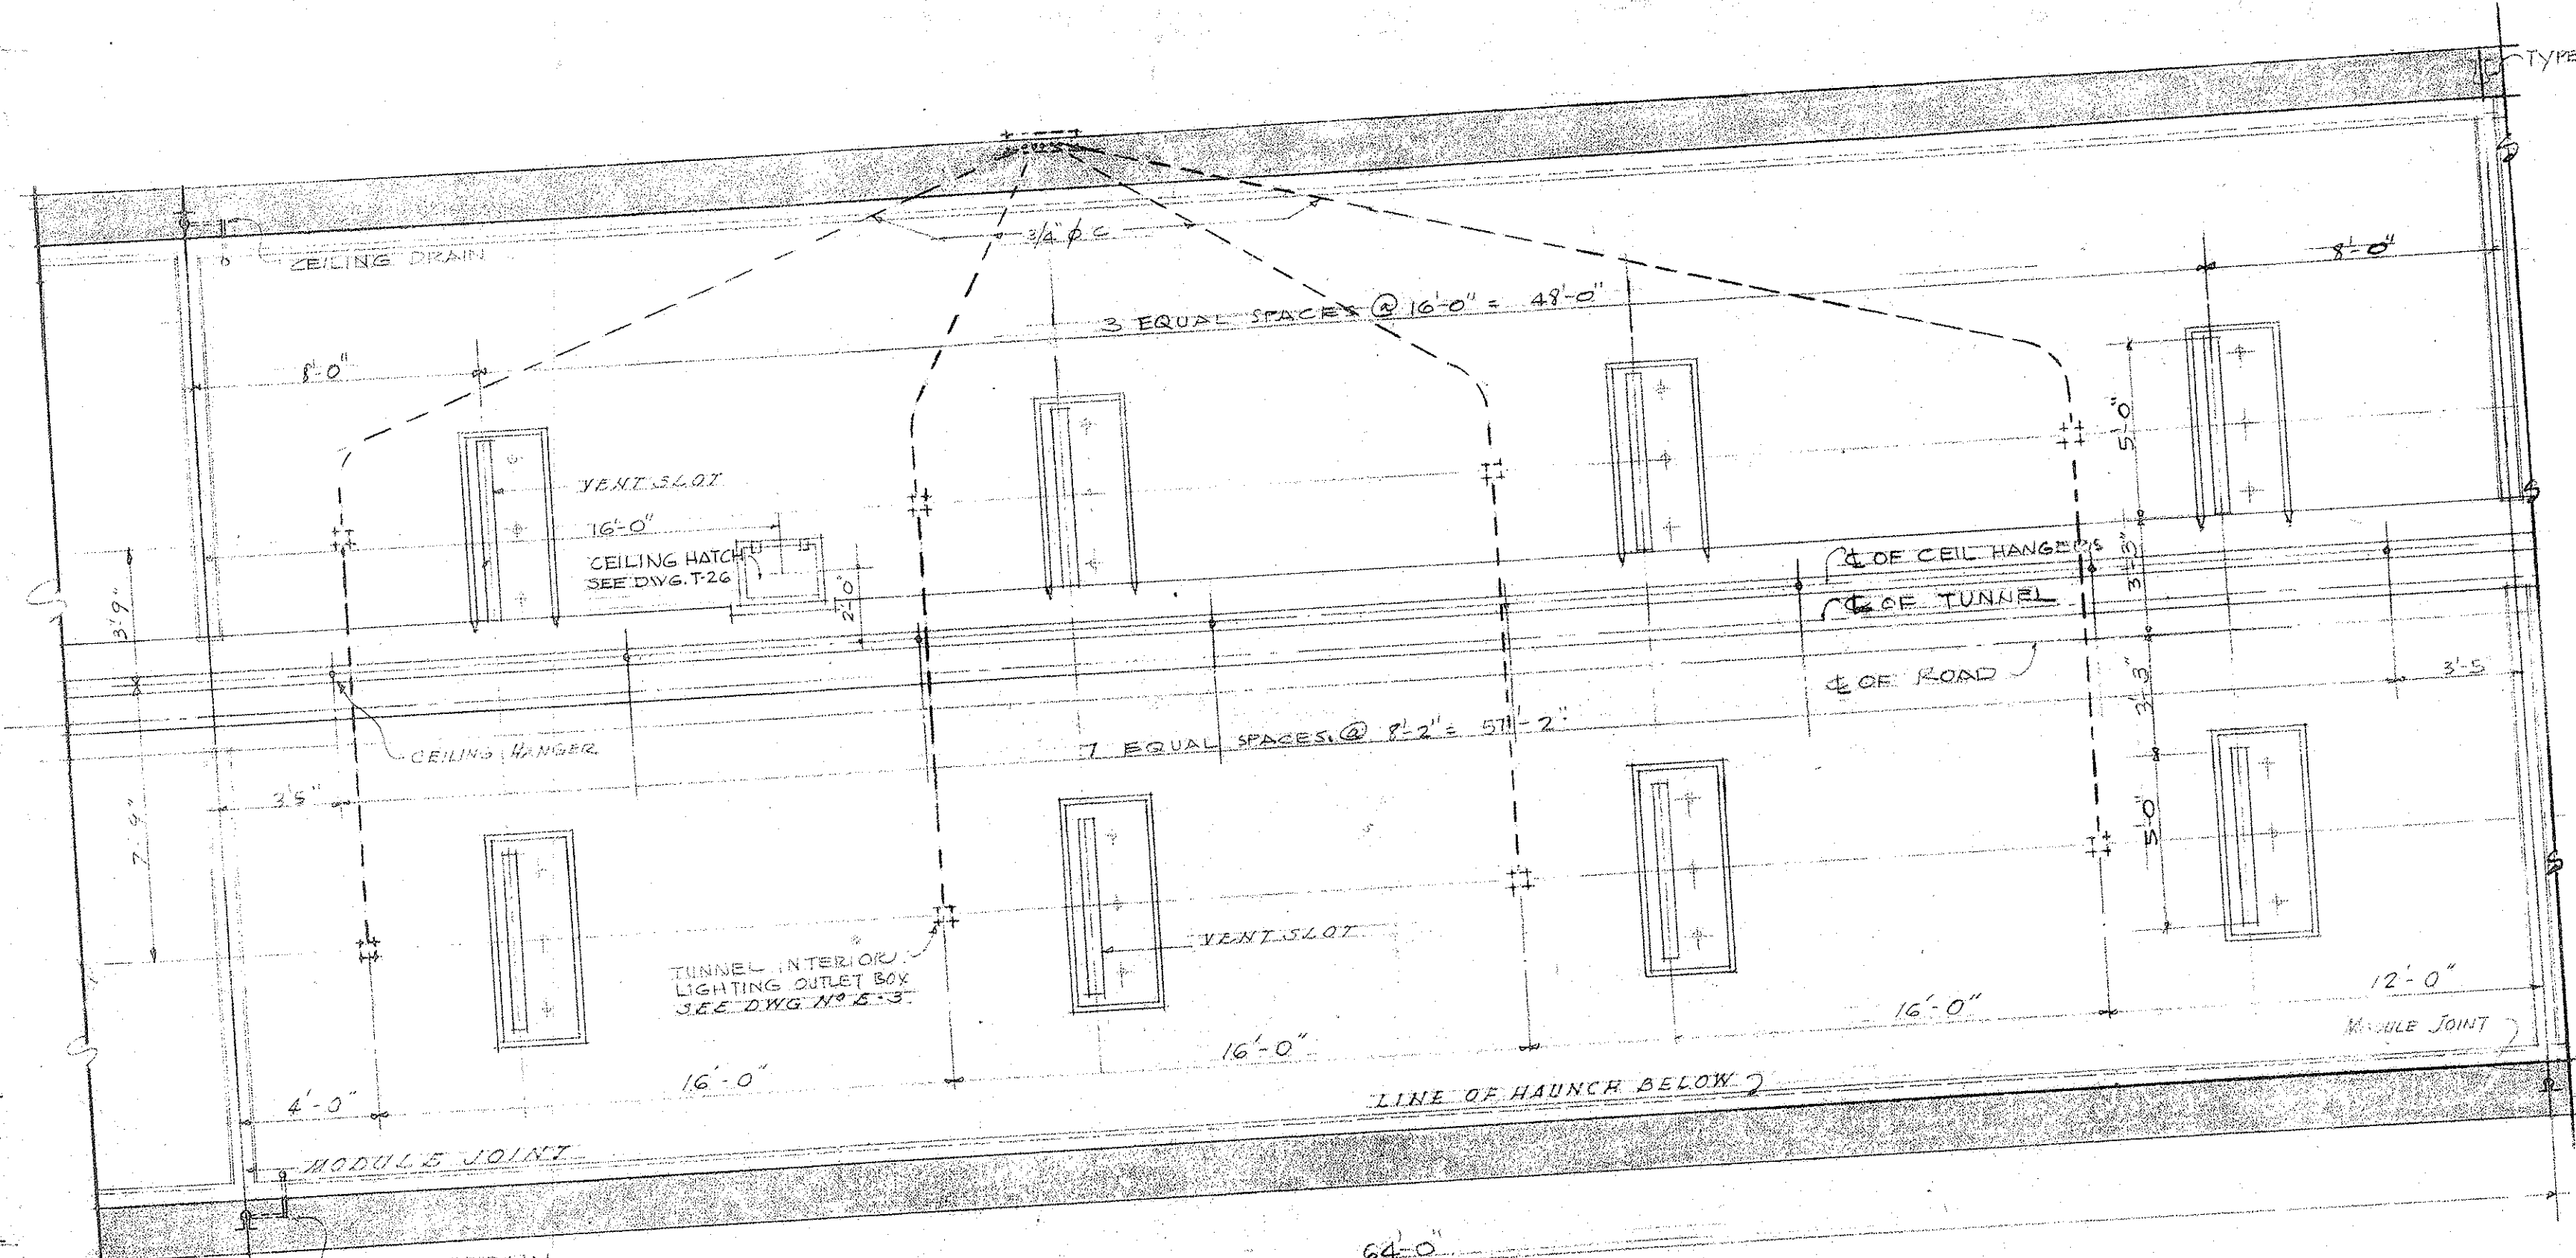

PLAN ABOVE CEILING - KANEHOE MODULE
KALIHU MODULE SIMILAR BUT OPPOSITE SLOPE ON SLOTS. (SEE DRAWG T-24)
SCALE 1/4" = 1'-0"

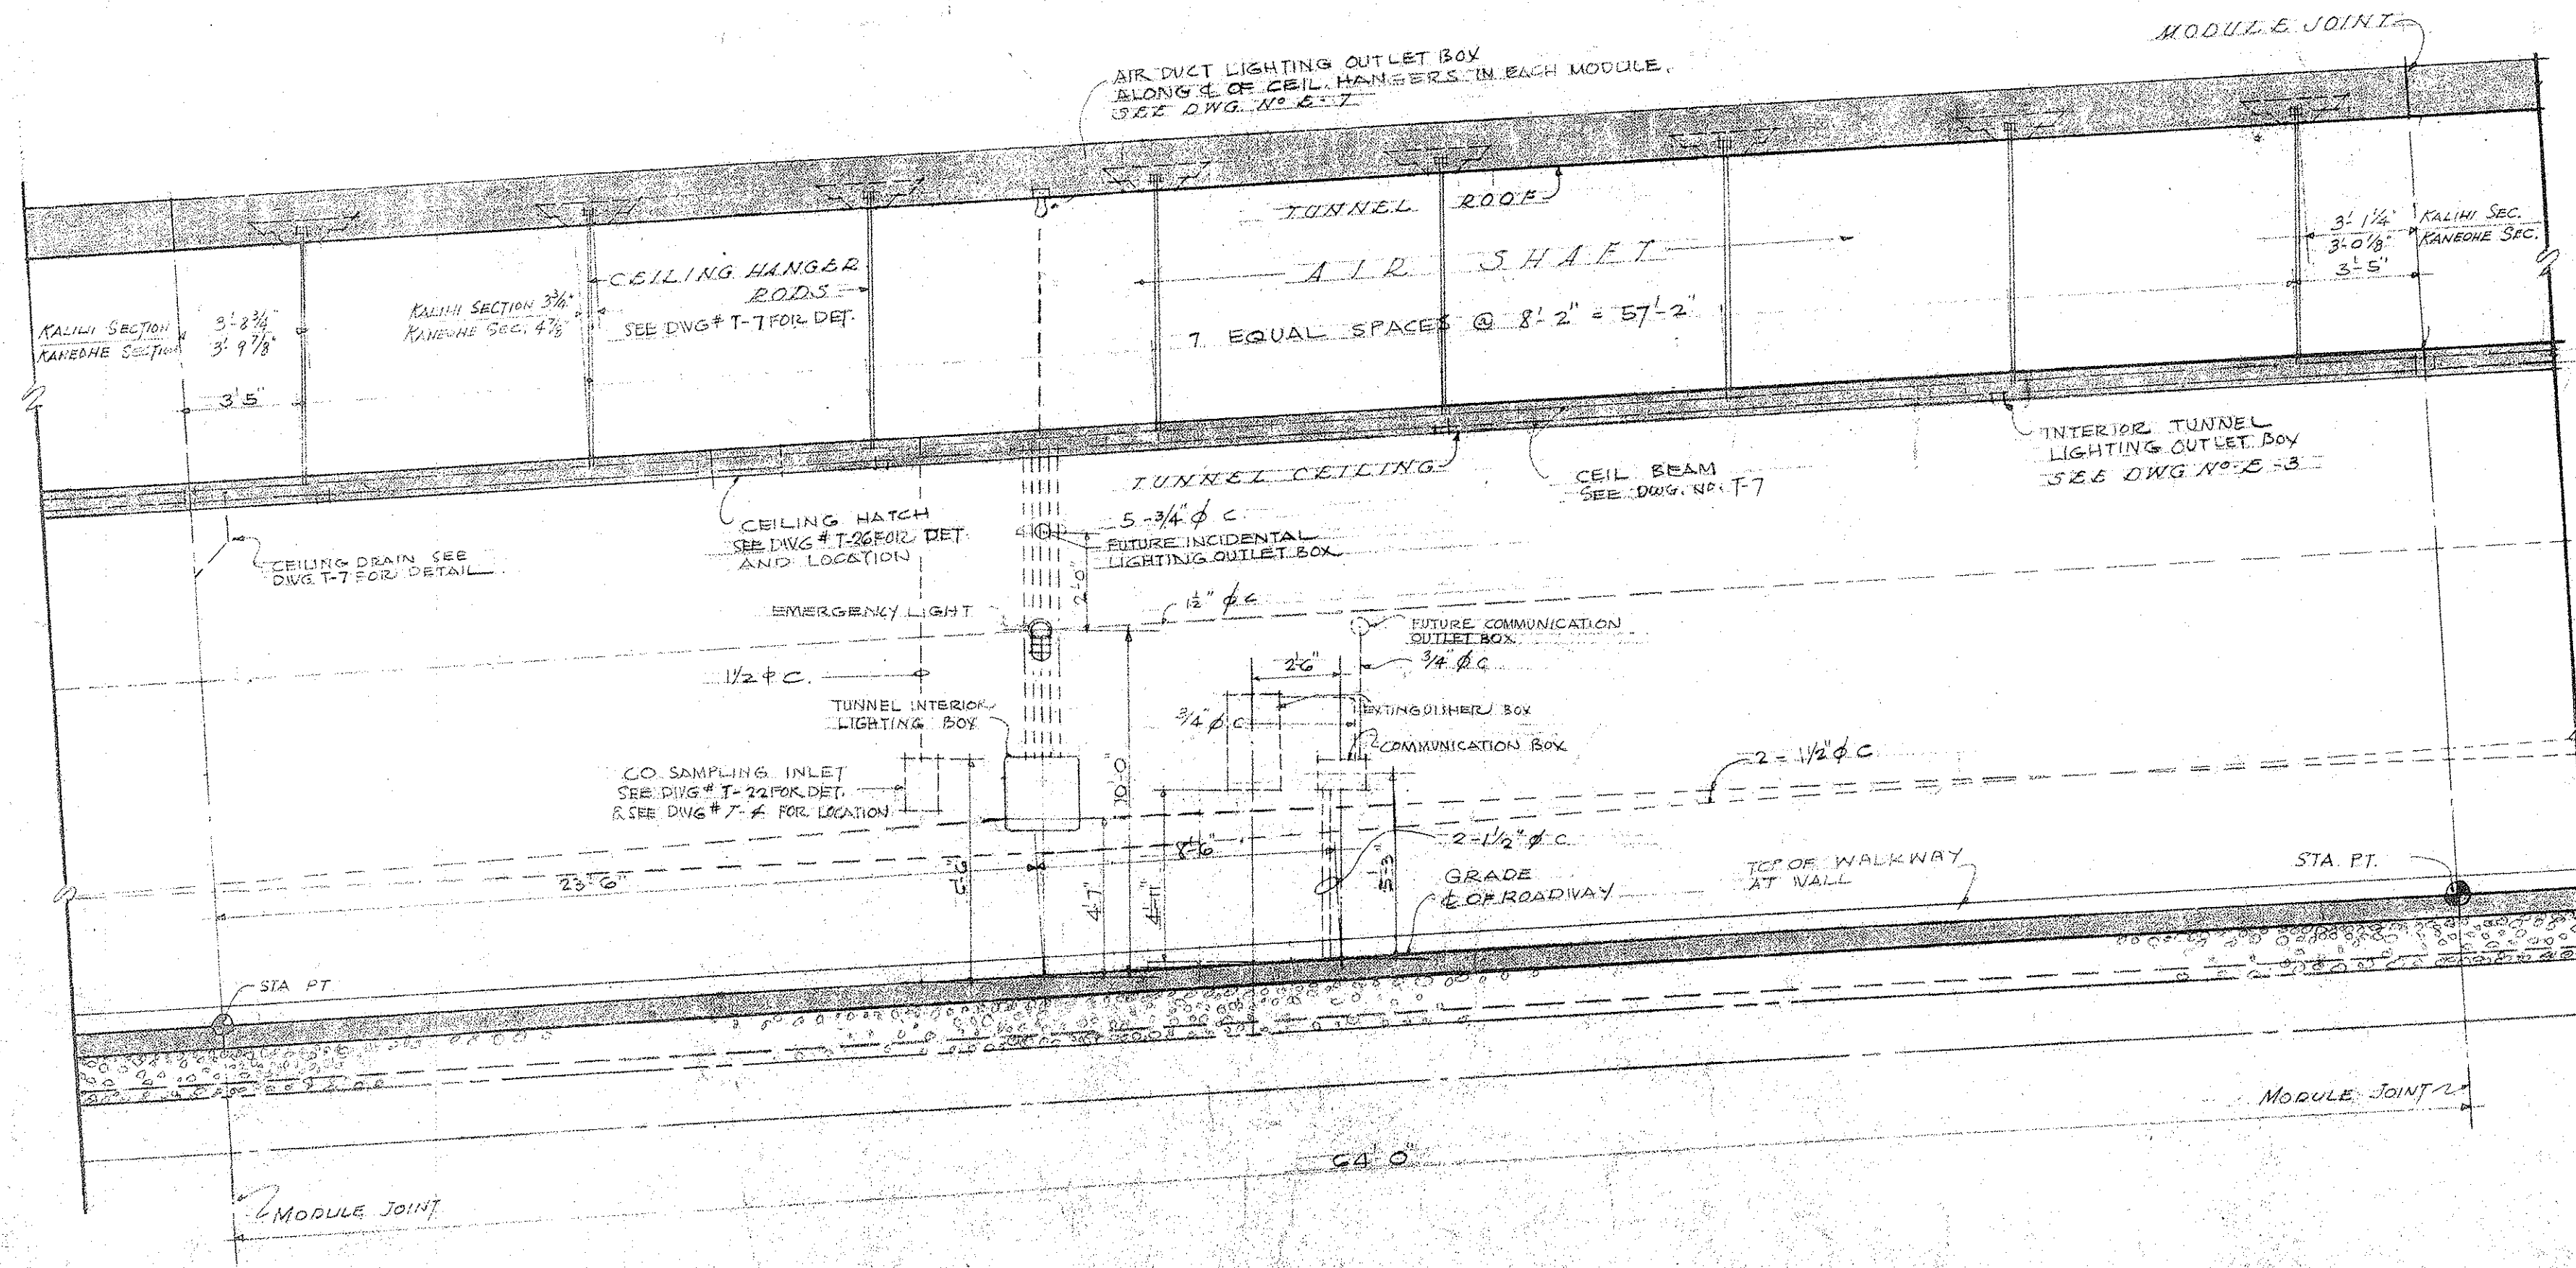

LONGITUDINAL SECTION A-A (TYPICAL MODULE)
SCALE 1/4" = 1'-0"

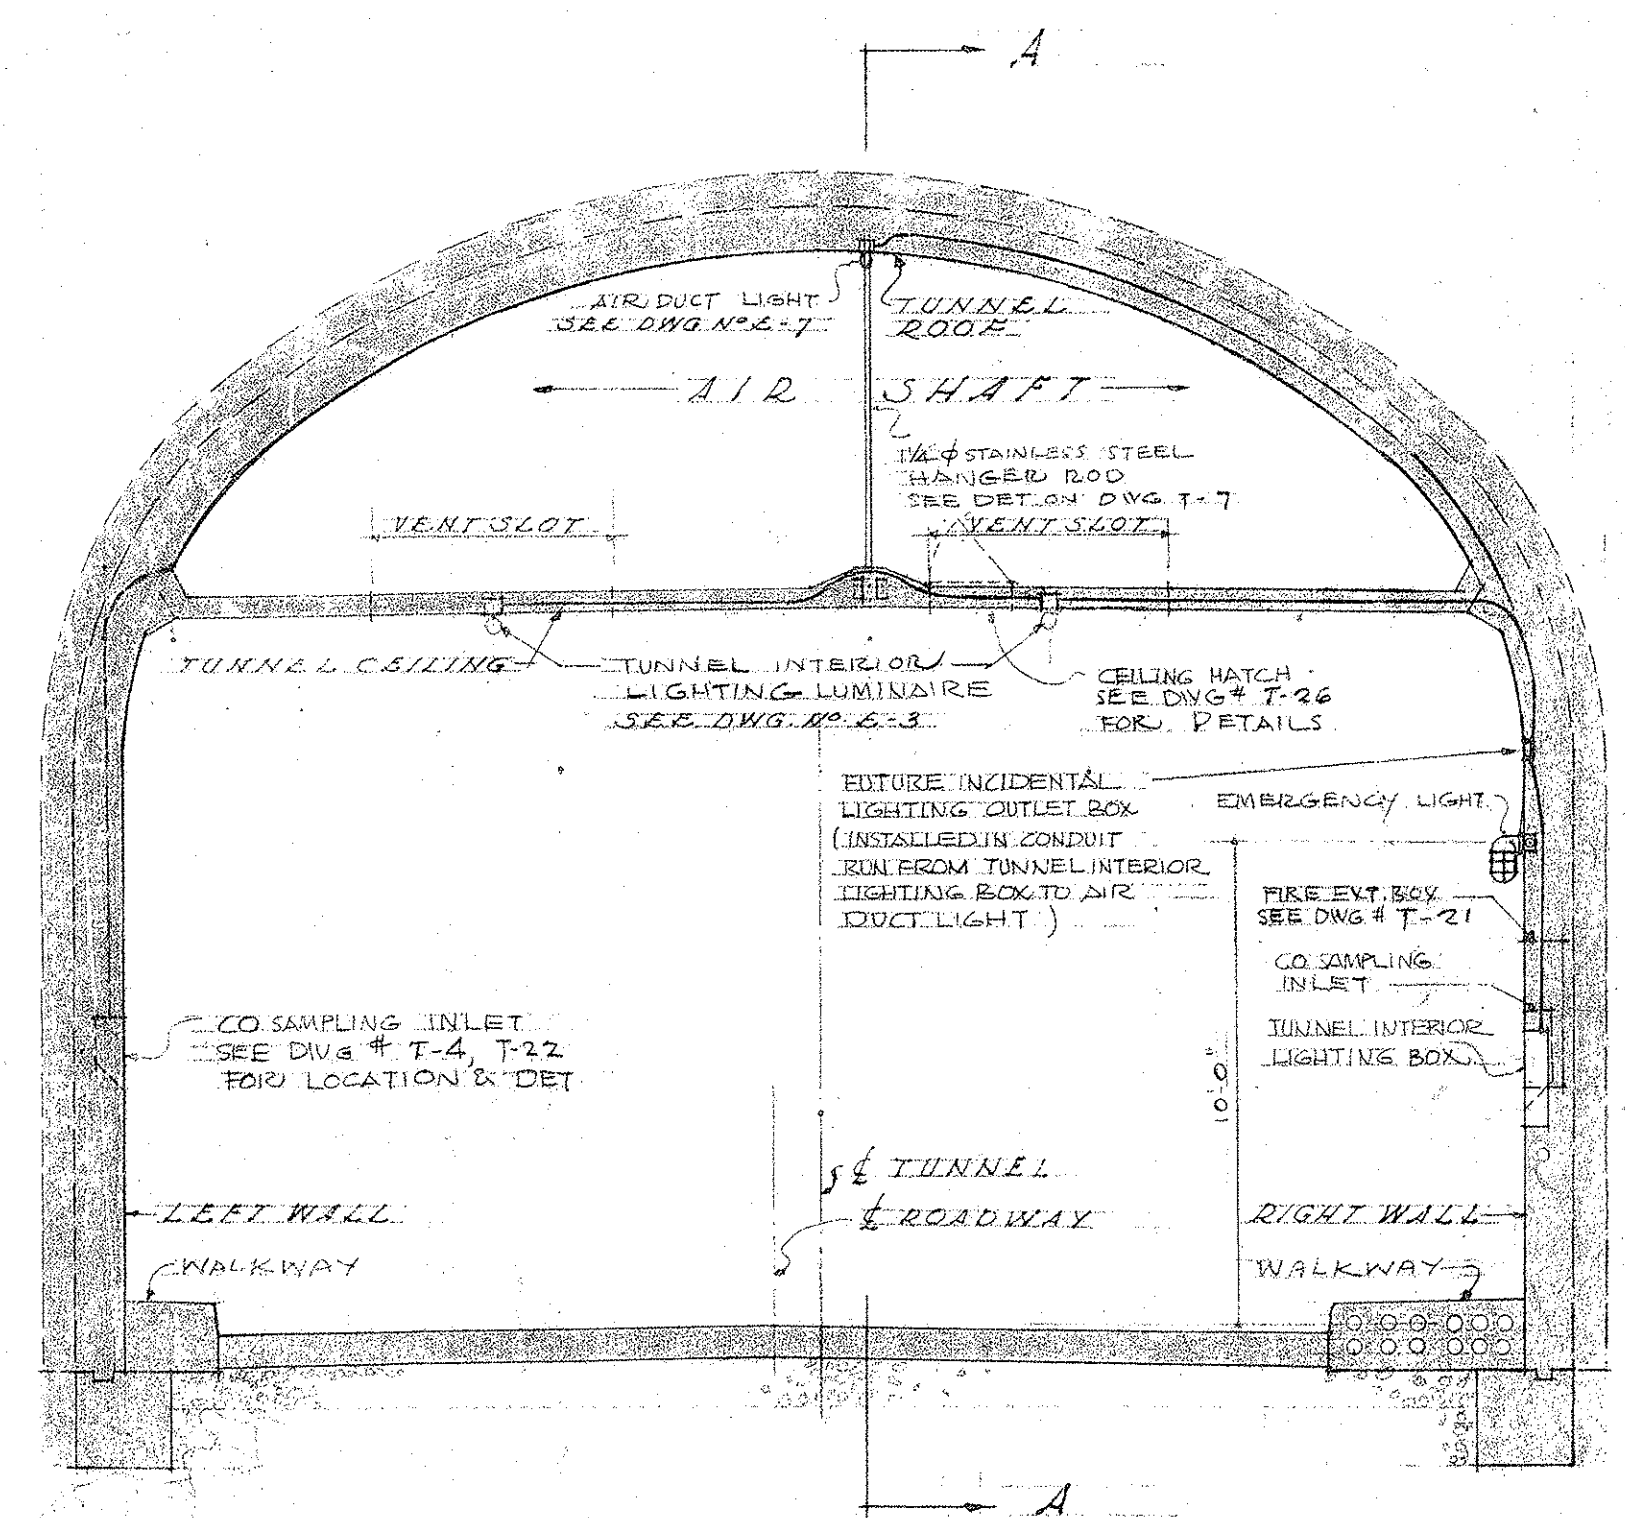

TYPICAL SECTION
SCALE 1/4" = 1'-0"

- NOTES:
- FOR ENTRANCE LIGHTING FRAME
SEE DWG # T-23
 - FOR VENT SLOT DETAILS
SEE DWG # T-24

APPROVED: *[Signature]*
ENGINEER, KALIHU TUNNEL

DATE: JULY 15, 1963
CHECKED BY: *[Signature]*
TRACER: *[Signature]*
APPROVED: *[Signature]*
CHIEF ENGINEER

LAW & WILSON
ARCHITECTS & ENGINEERS
DEPARTMENT OF PUBLIC WORKS
CITY AND COUNTY OF HONOLULU
BUREAU OF PLANS
KALIHU TUNNEL
TUNNEL & SHAFT
TYPICAL MODULE
INSERTS & CONDUIT

W.S.	PROFILE	C.B.
C.R. SEC.	F.B.	S.B.
W.M. BY	F.W. BY	S. BY

SECTION C JOB NO. 26-53 DWG. T-10