

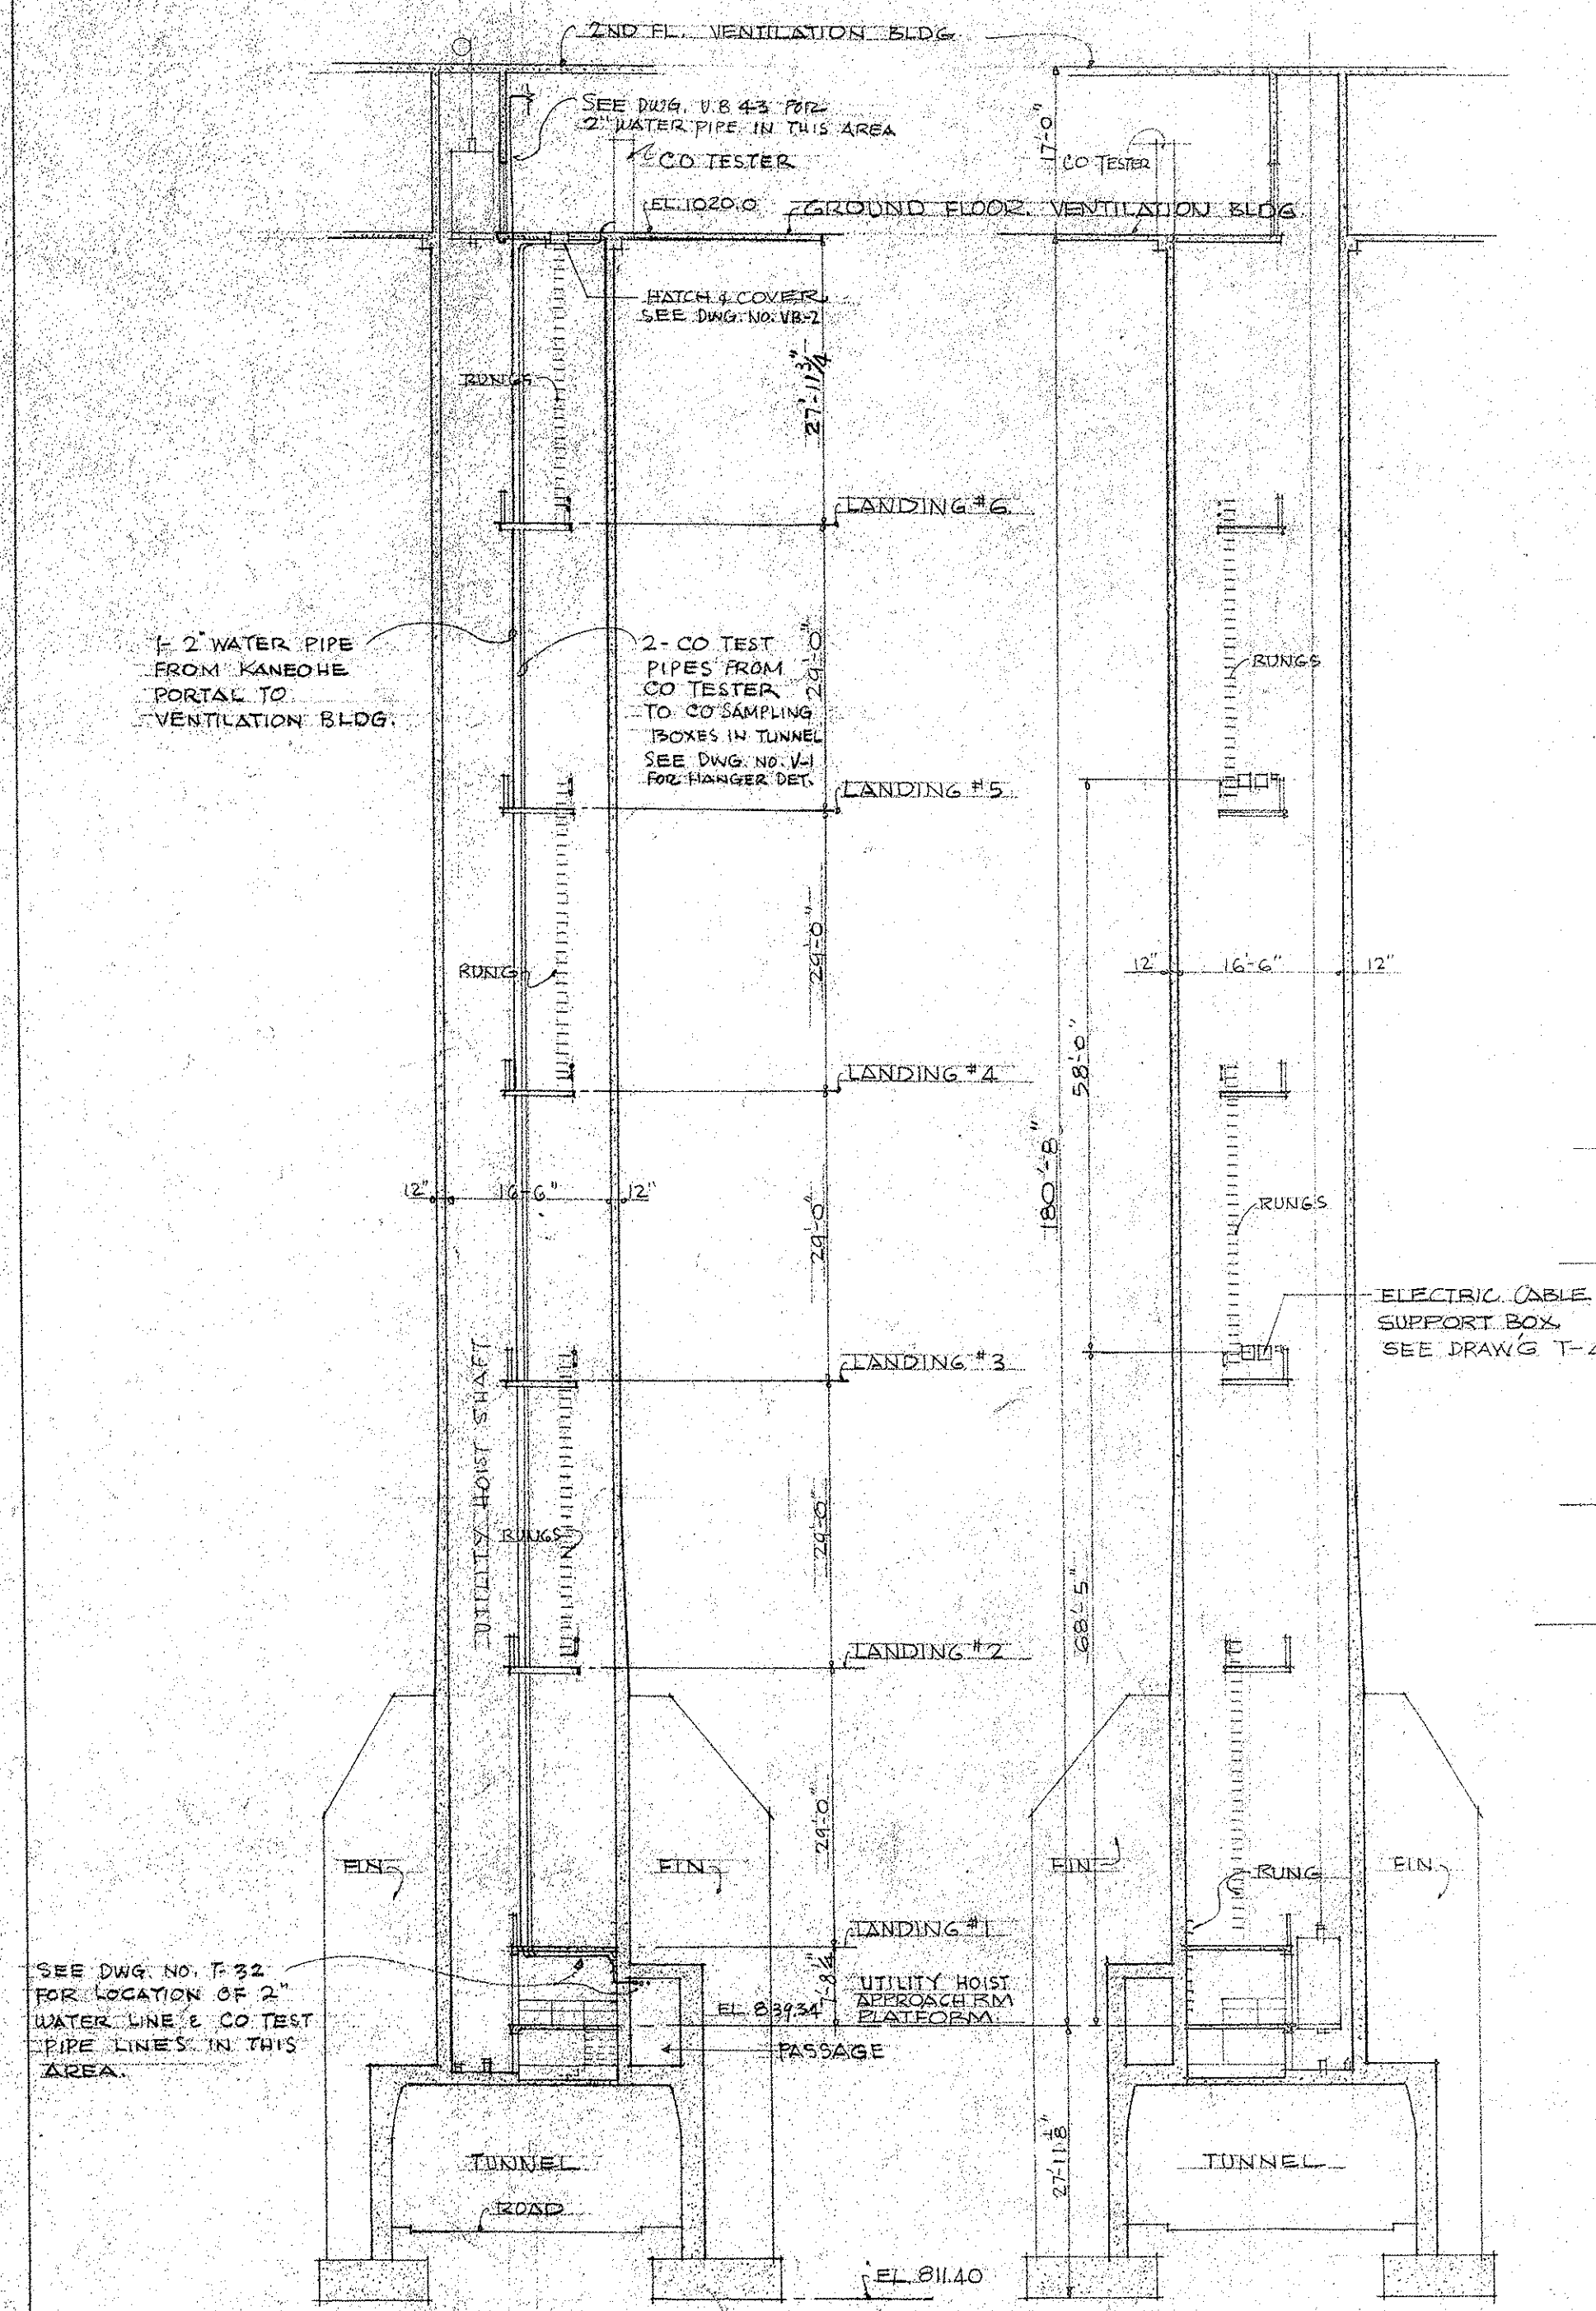
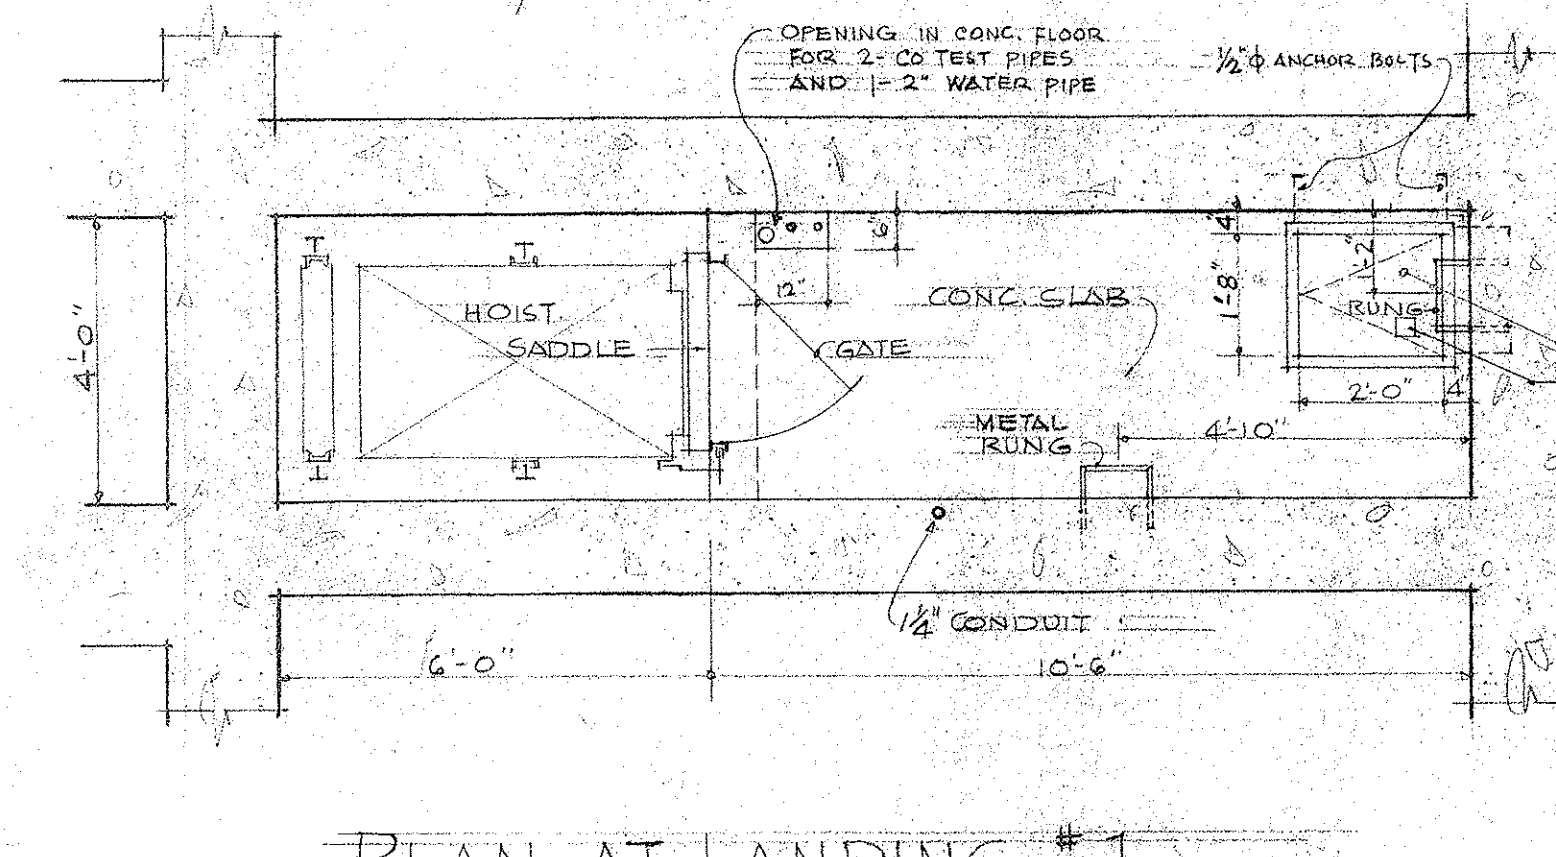
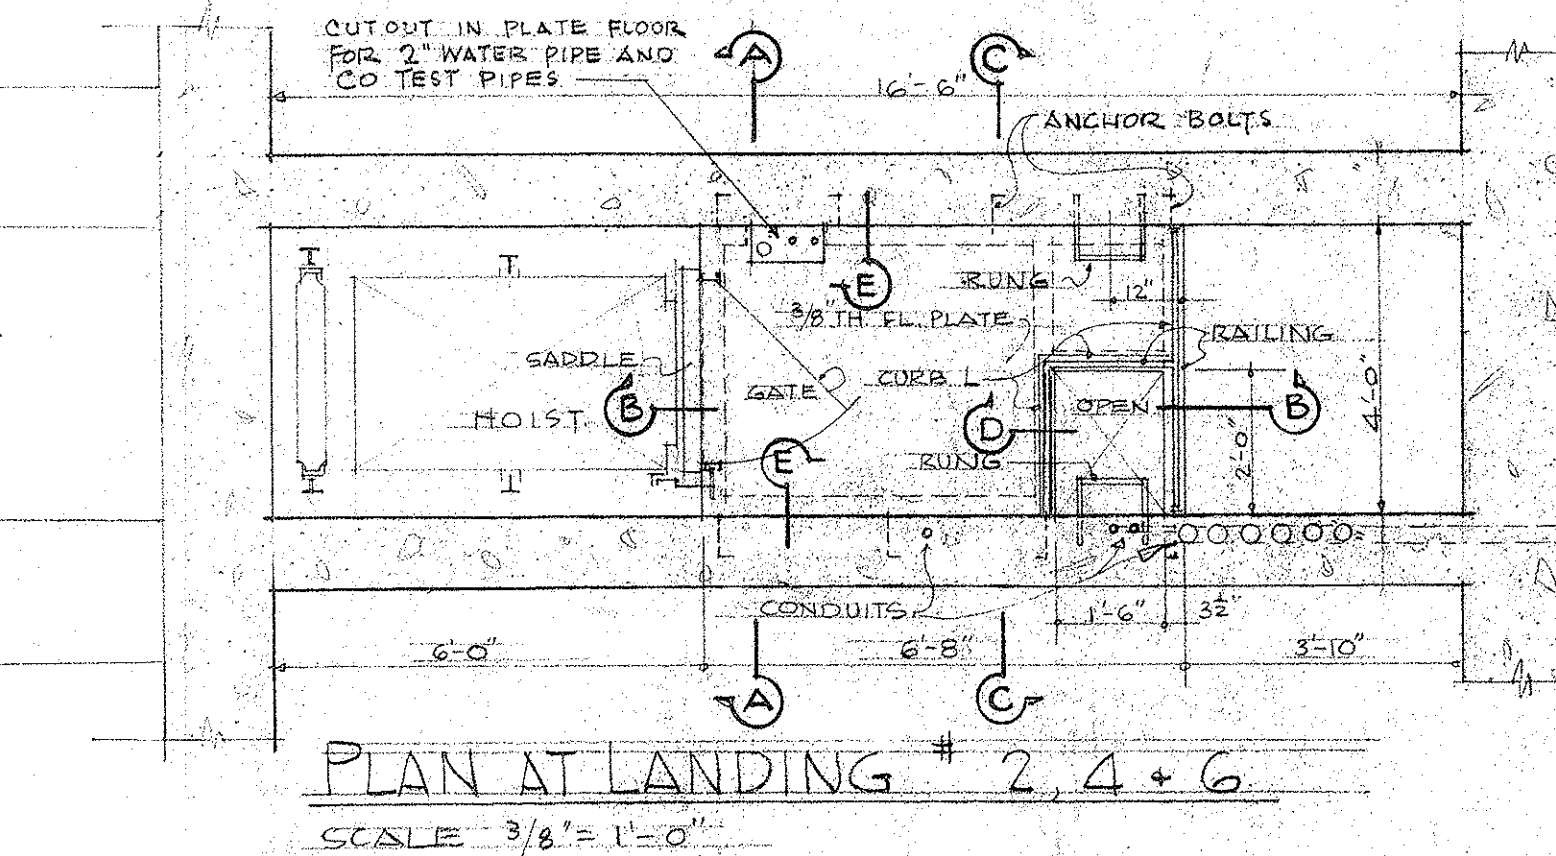


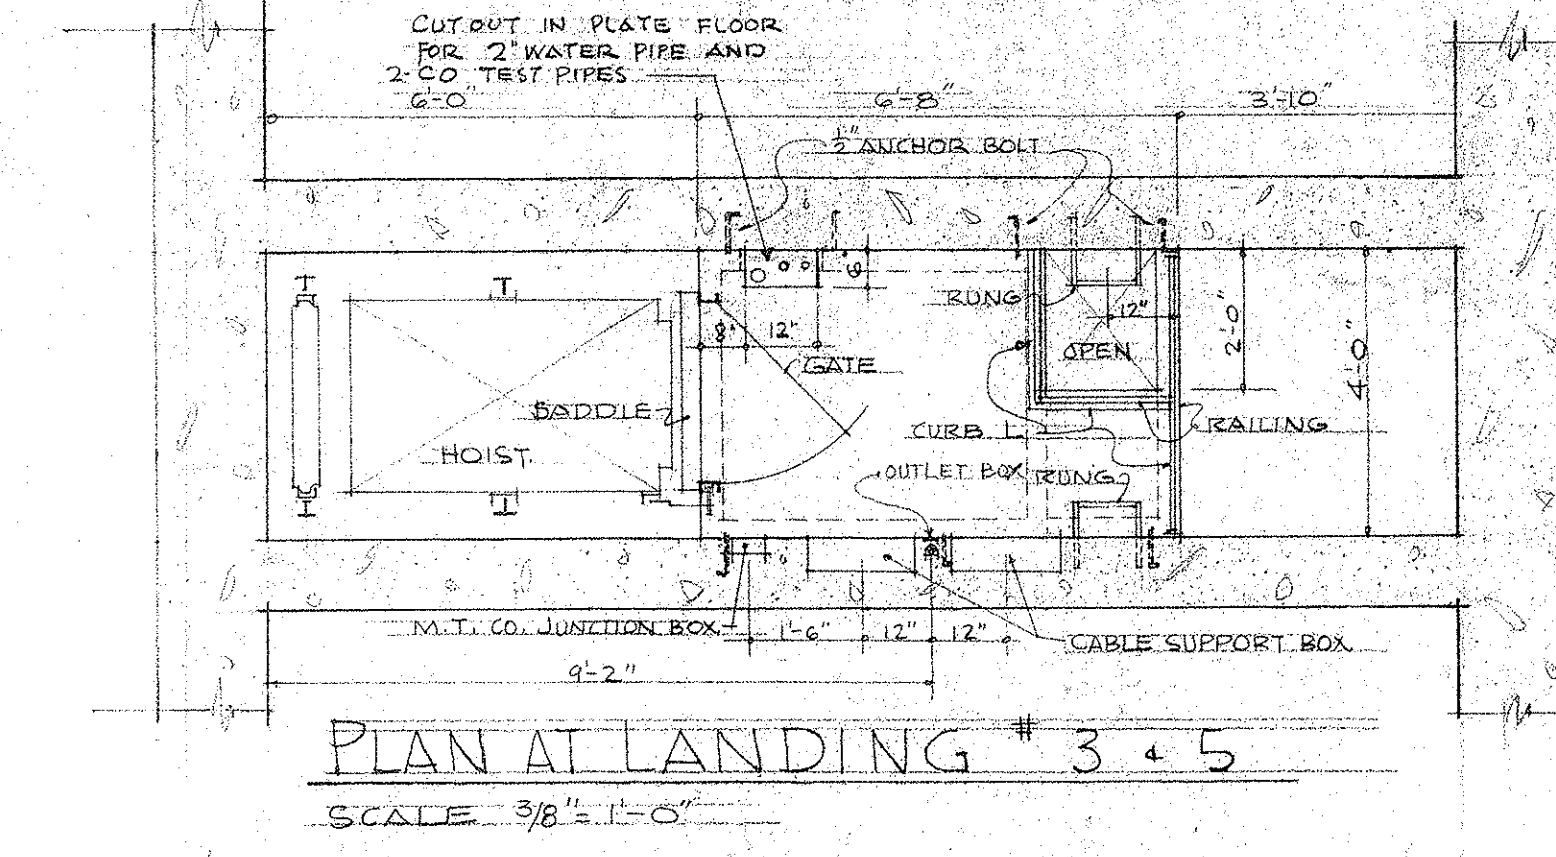



SECTION THRU SHAFT TOWARD KANEOHE
SCALE 1/8" = 1'-0"

SECTION THRU SHAFT TOWARD KALIHI
SCALE 1/8" = 1'-0"


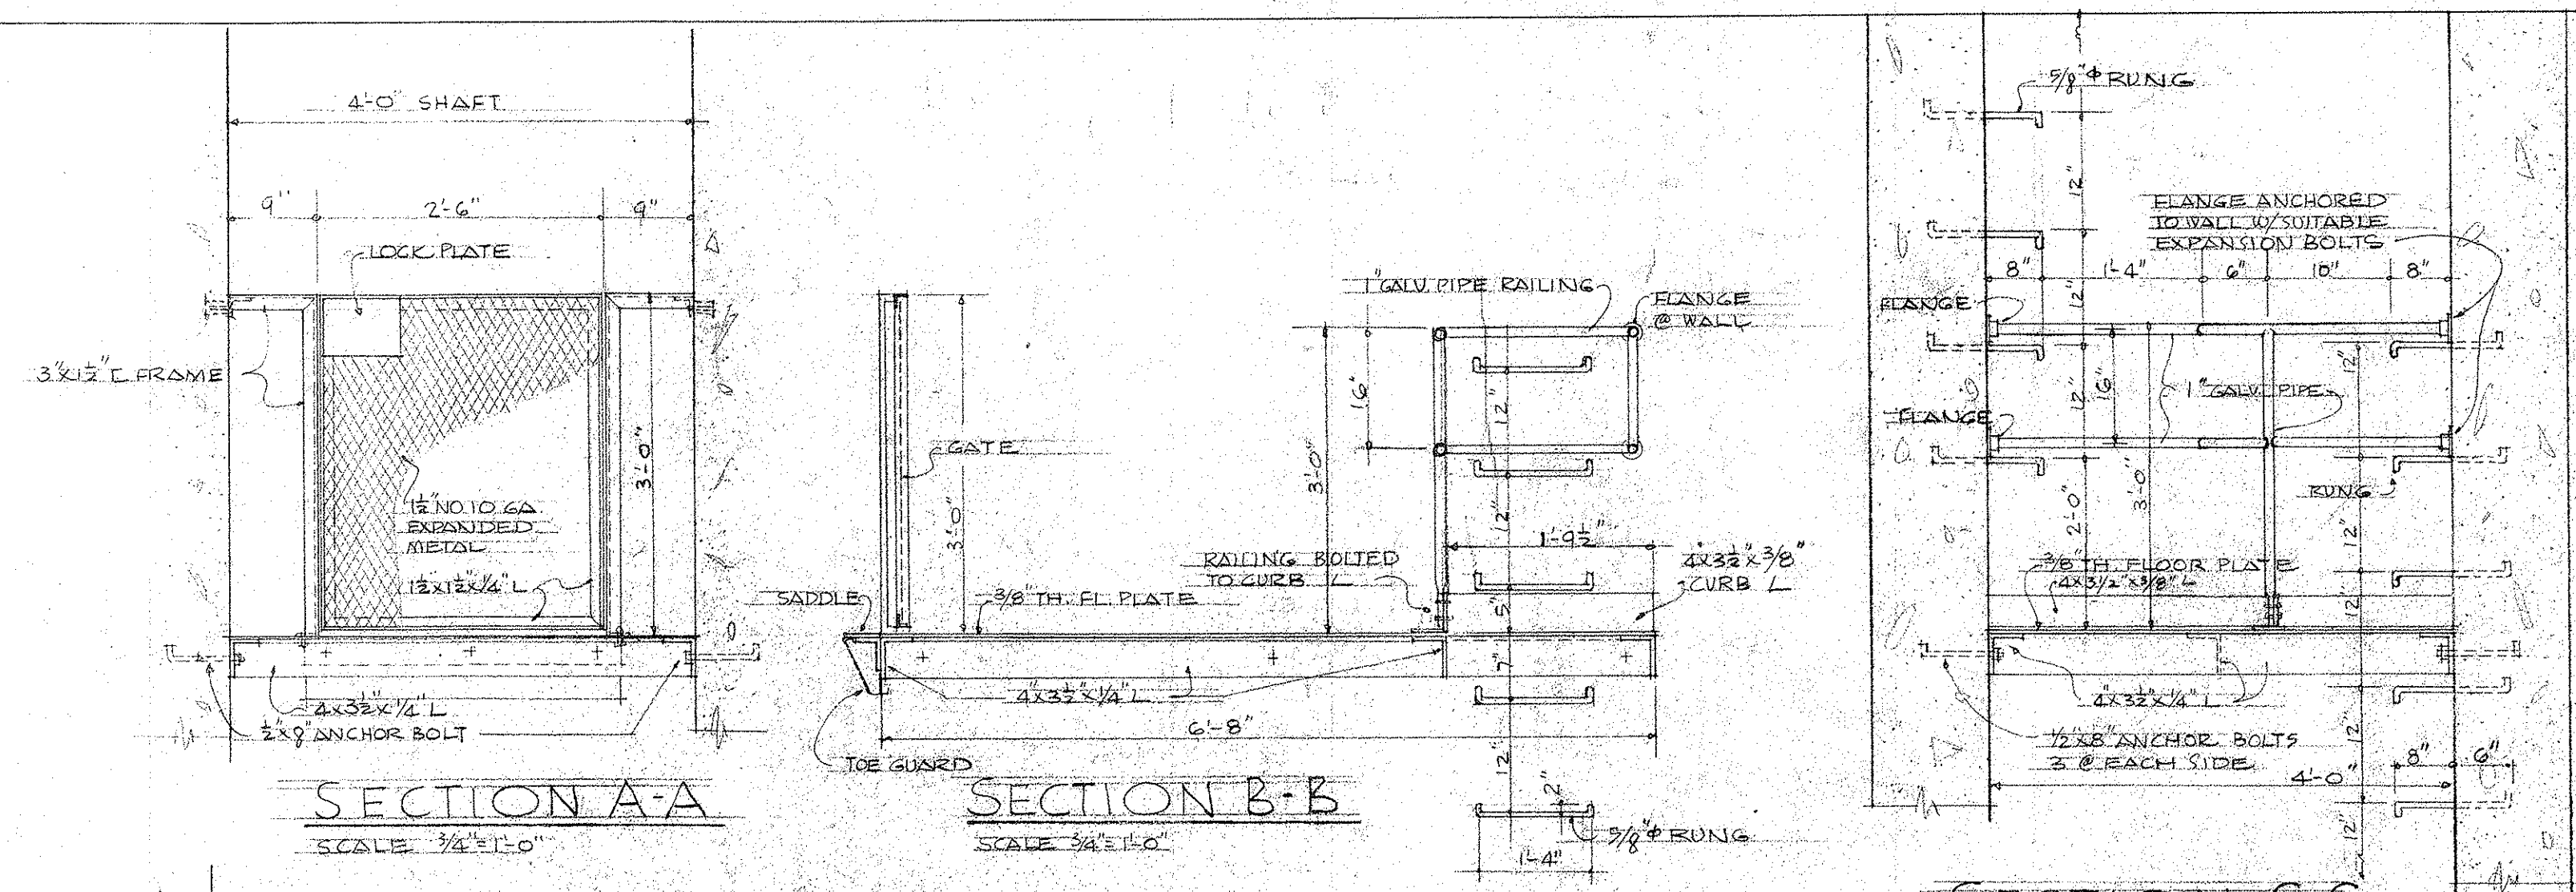


PLAN AT LANDING # 1
SCALE 3/8" = 1'-0"

NOTE: GATE JAMB, SADDLE AND TOE GUARD AT ALL LANDINGS TO BE FURNISHED AND INSTALLED WITH HOIST BY ELEVATOR COMPANY

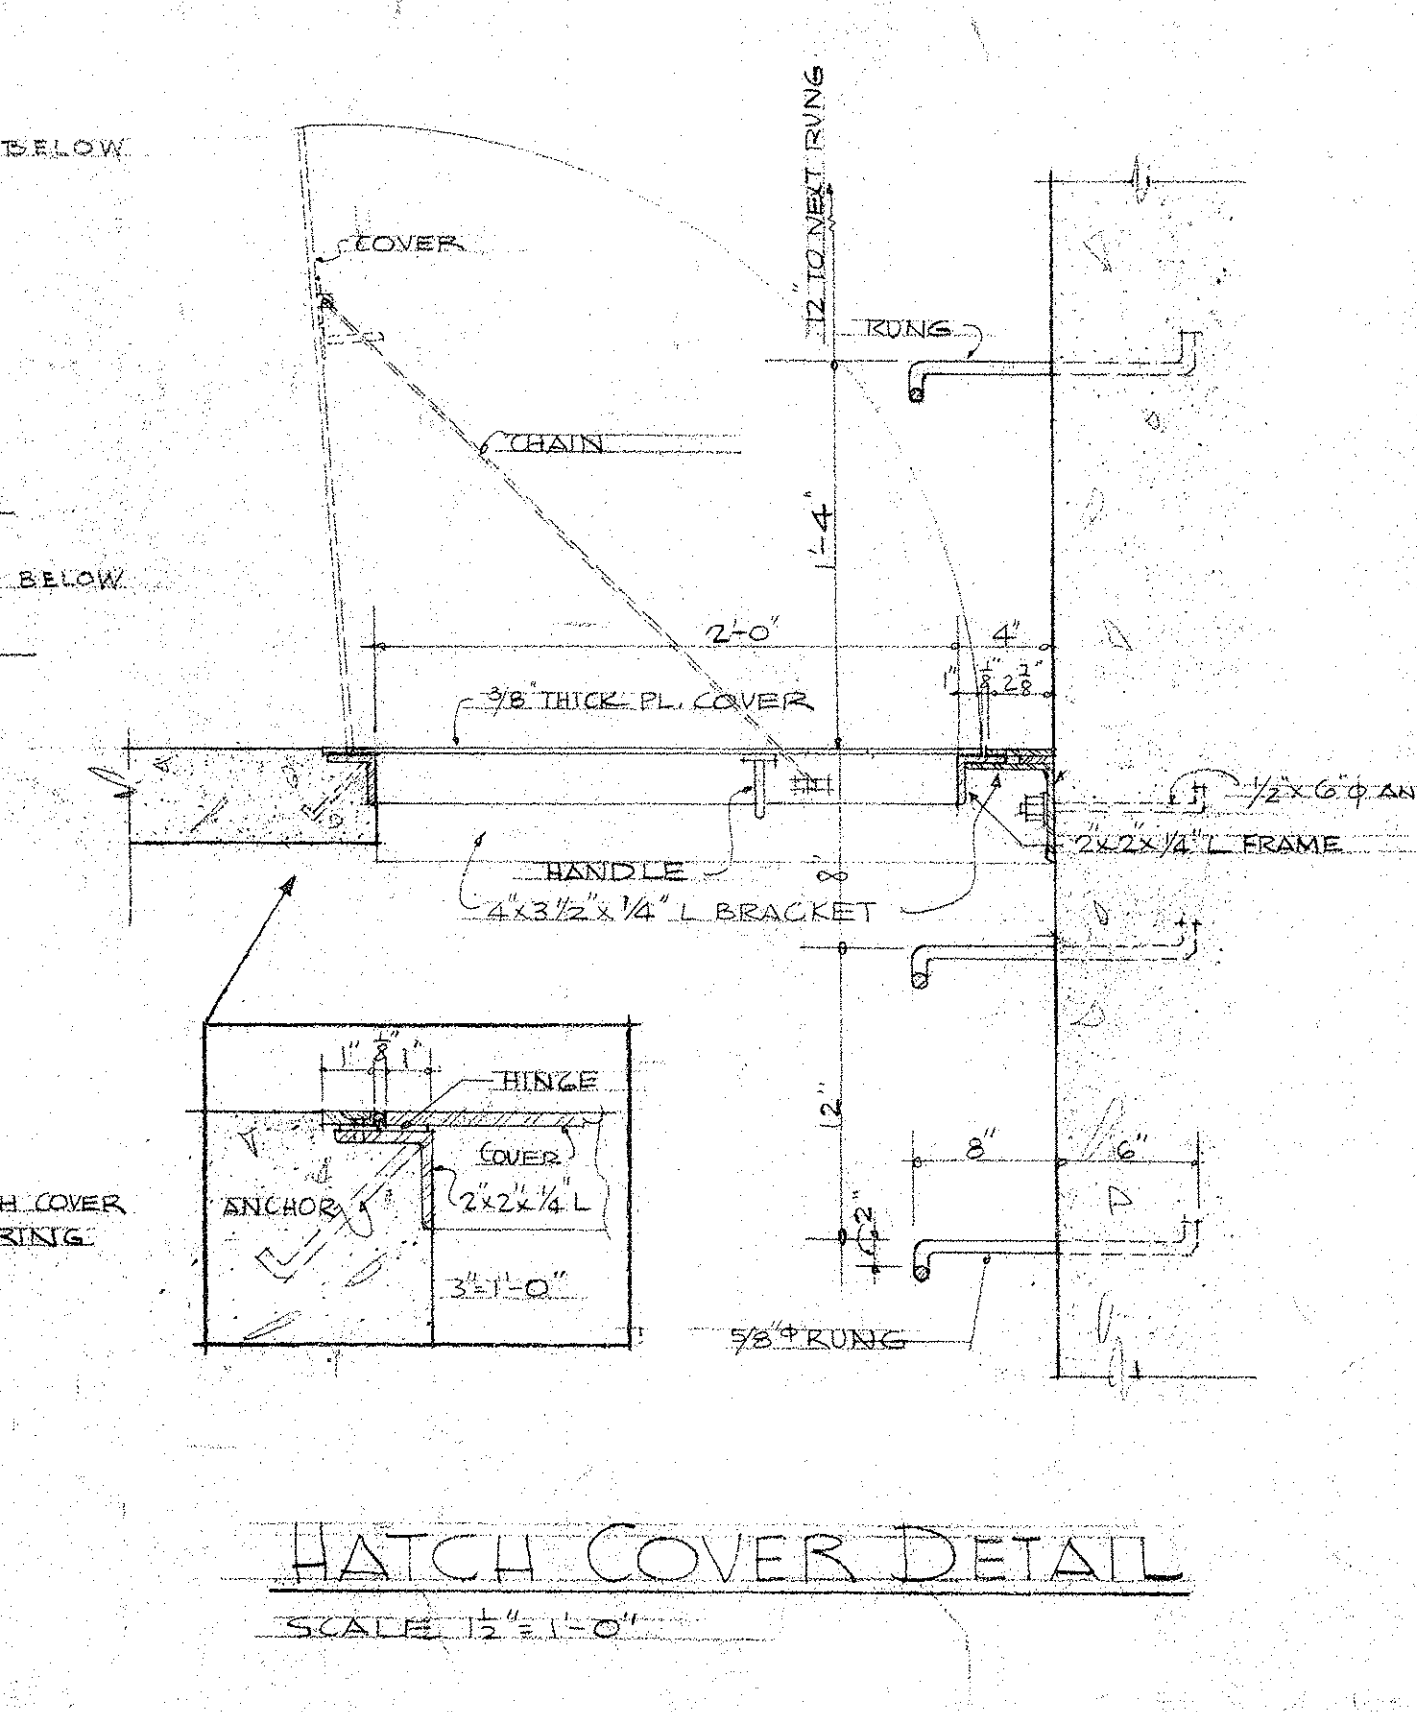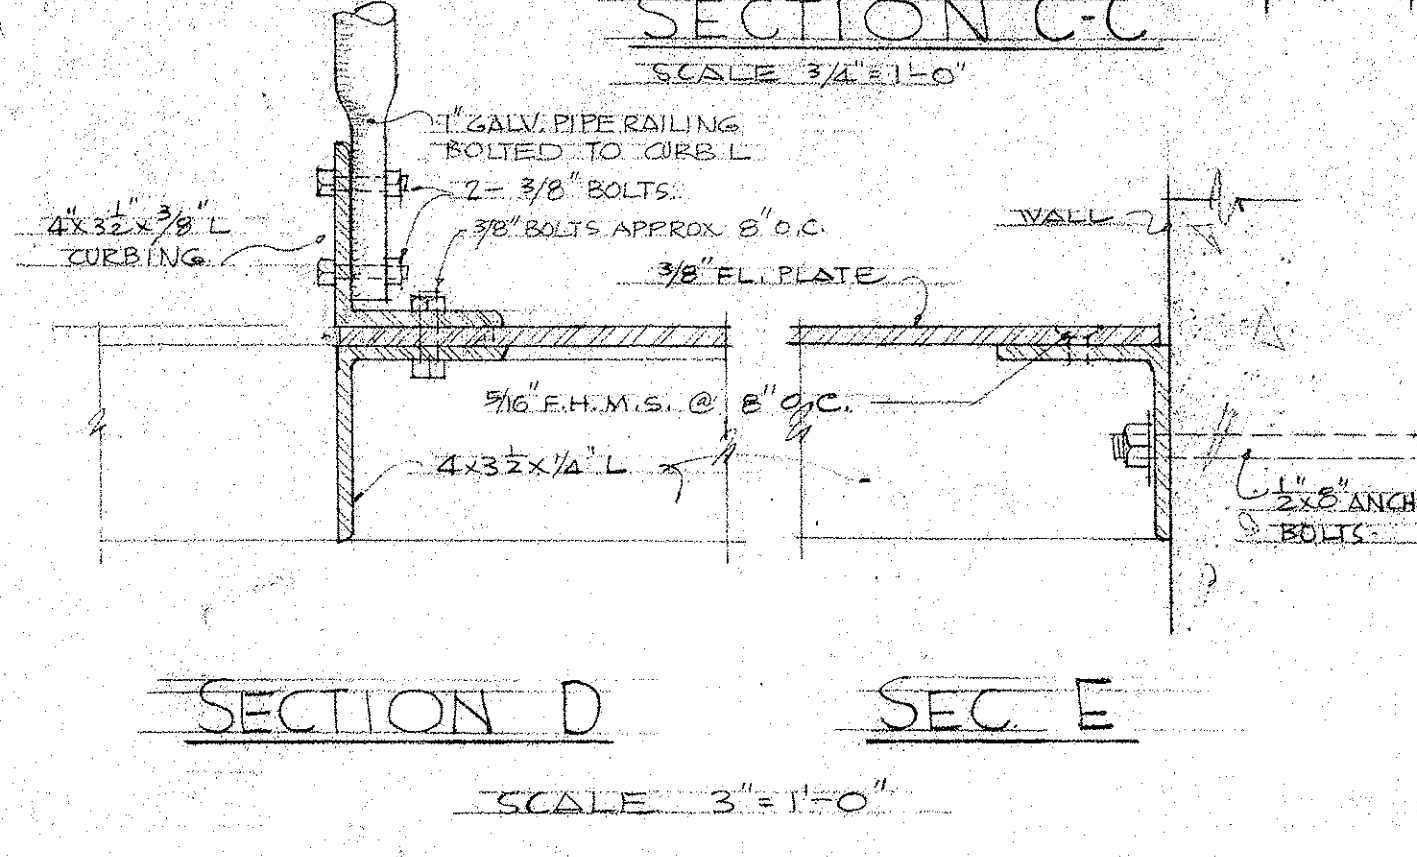

HATCH COVER DETAIL
SCALE 1/2" = 1'-0"

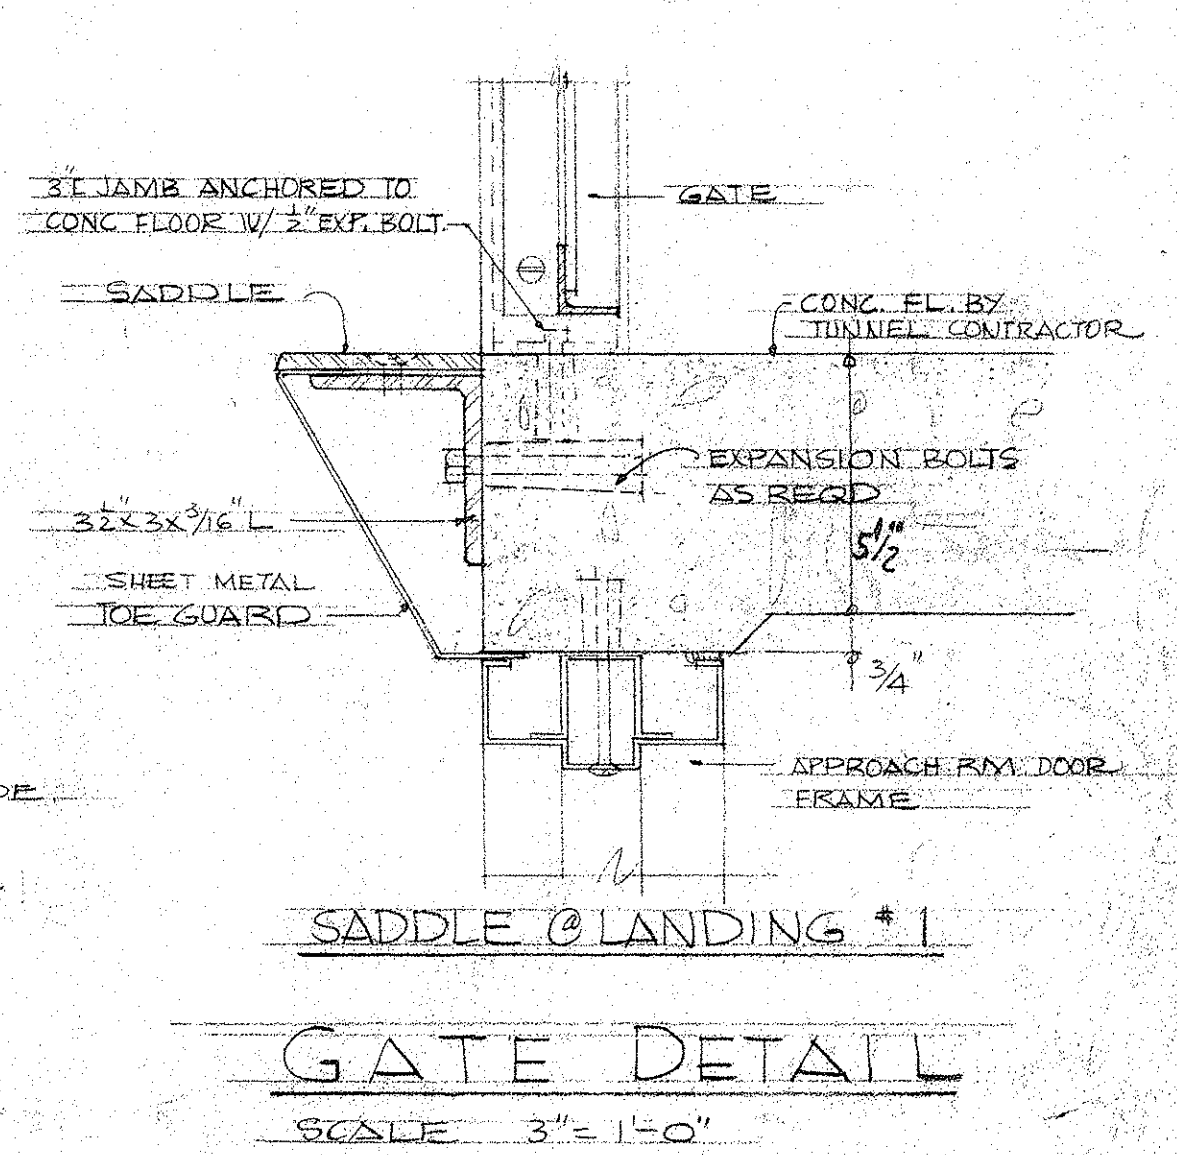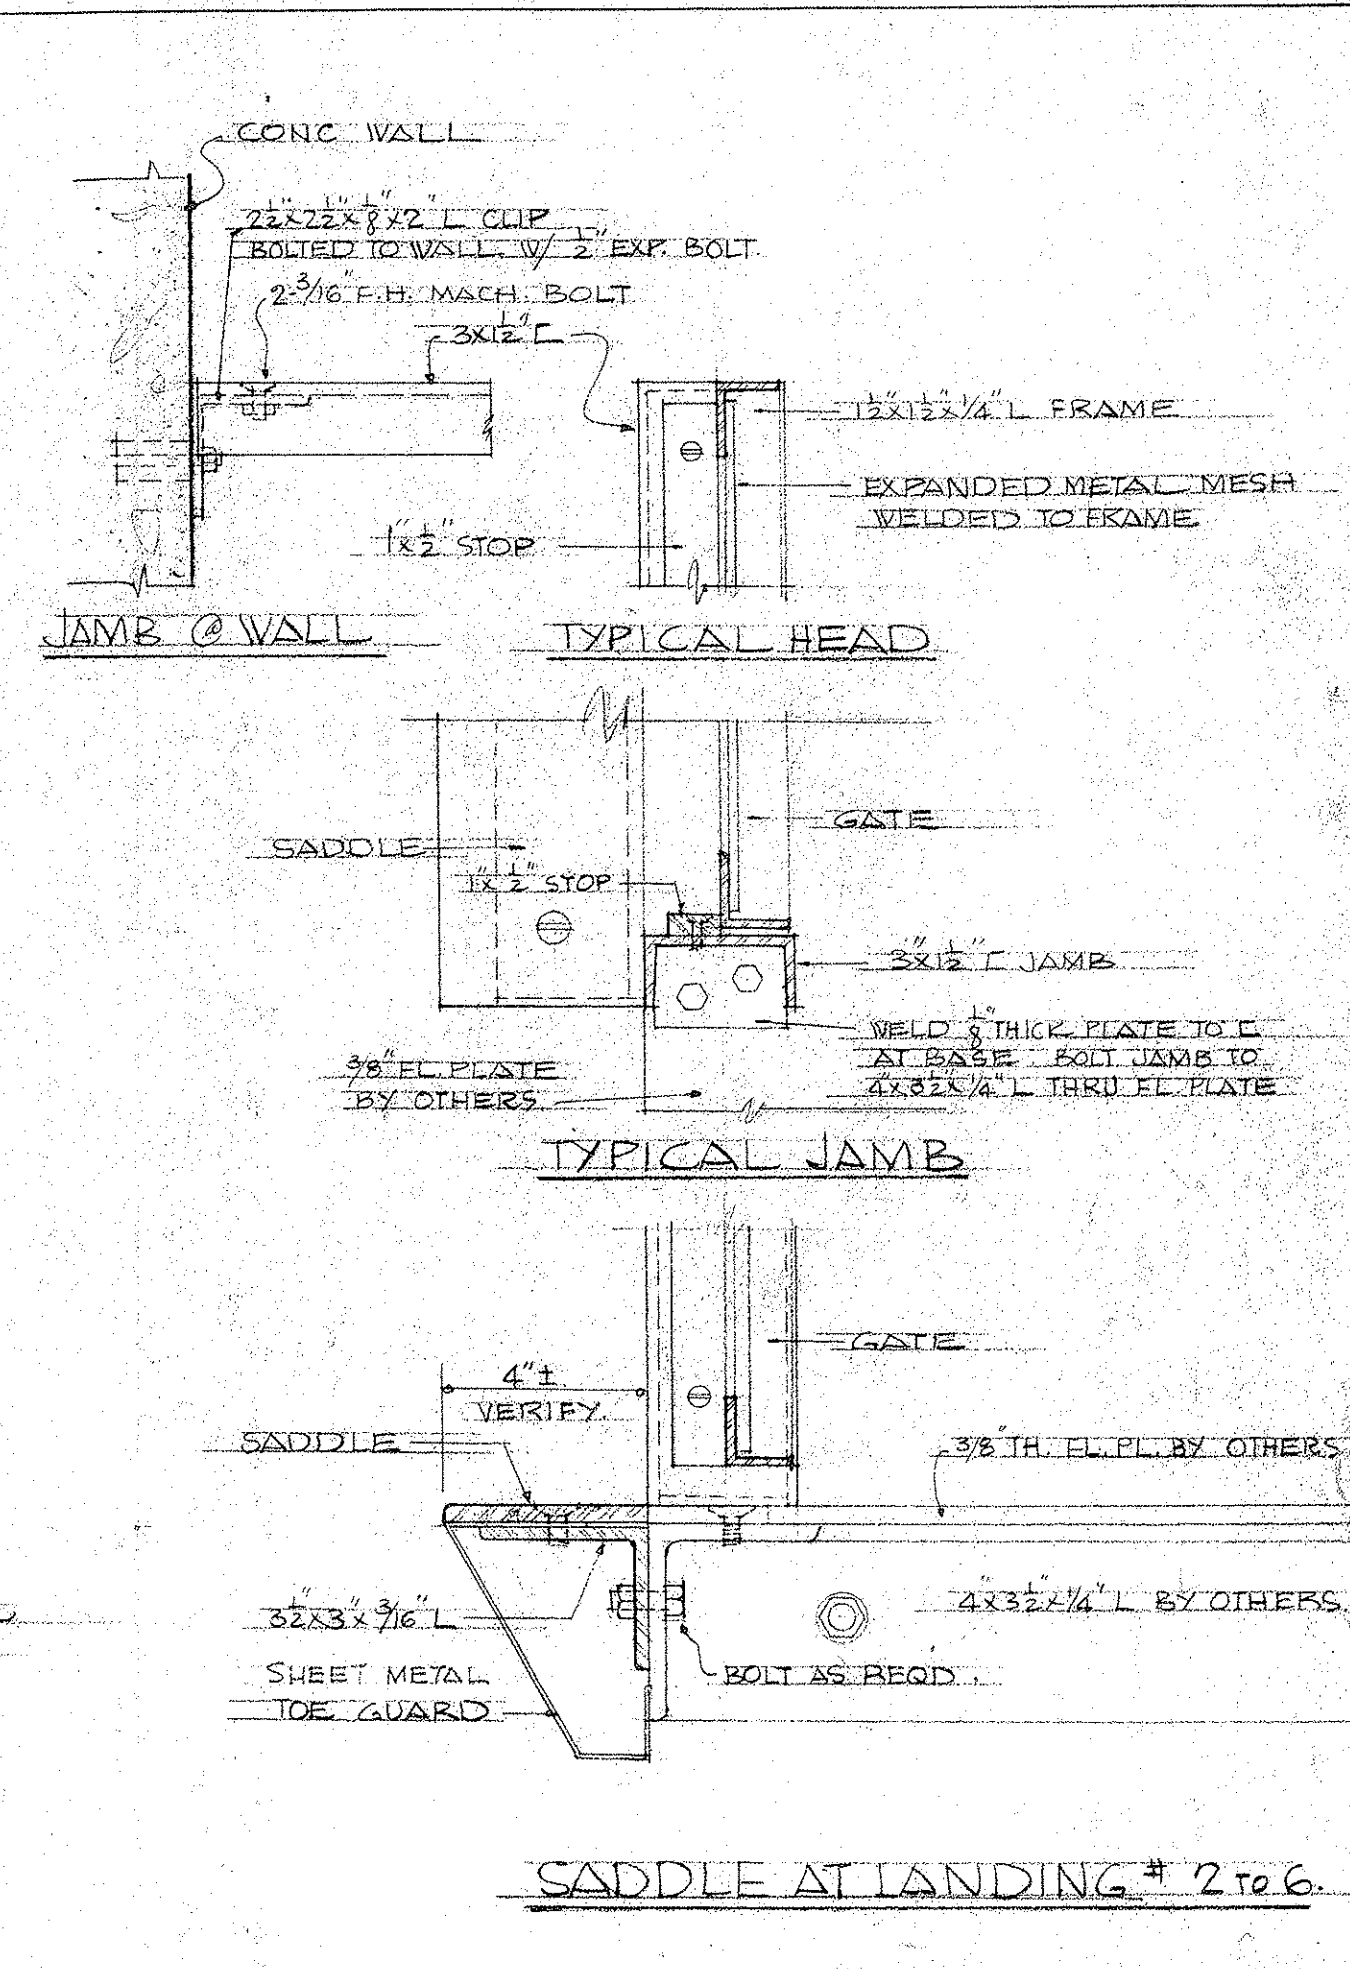

SADDLE @ LANDING # 1
GATE DETAIL
SCALE 3" = 1'-0"

LAW & WILSON
ARCHITECTS & ENGINEERS
DEPARTMENT OF PUBLIC WORKS
CITY AND COUNTY OF HONOLULU
BUREAU OF PLANS

KALIHI TUNNEL
TUNNEL & SHAFT - TRANSITION
UTILITY HOIST SHAFT & STAGING

ENGINEER: L.B.W.
DRAFTSMAN: J.E.
SCALE: AS NOTED

DATE: JULY 15, 1958
CHECKED BY: Y. I. [Signature]
TRACER: [Signature]
APPROVED: [Signature]
CHIEF ENGINEER: [Signature]

W.S. OR SEC. F.B. W.B. BY: [Signature]
PROFILE F.W. BY: [Signature]
C.B. S.B. S.B. BY: [Signature]