
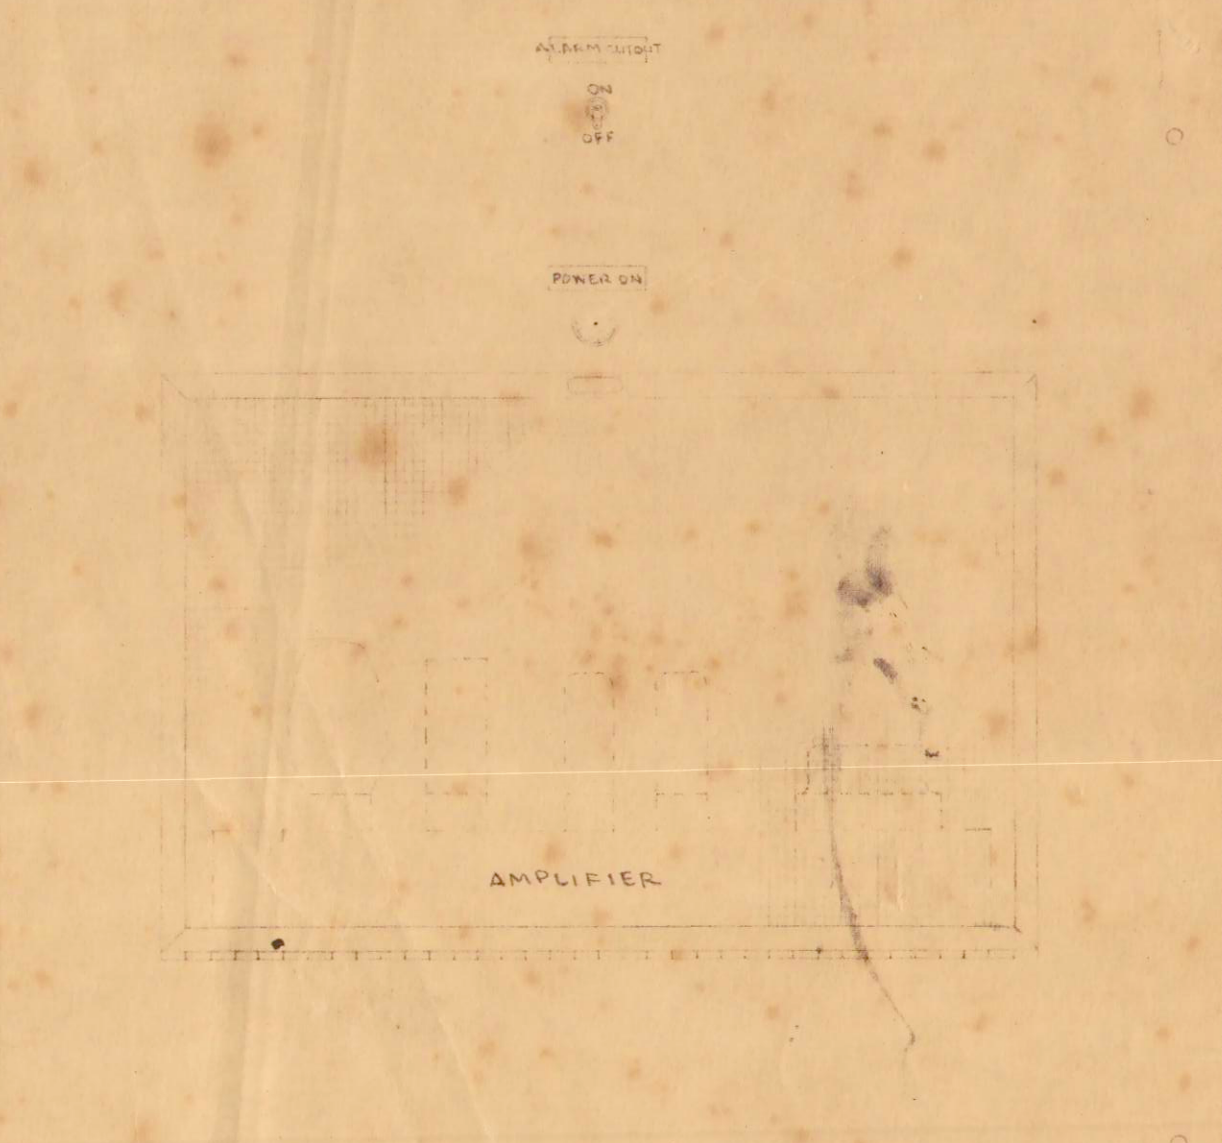
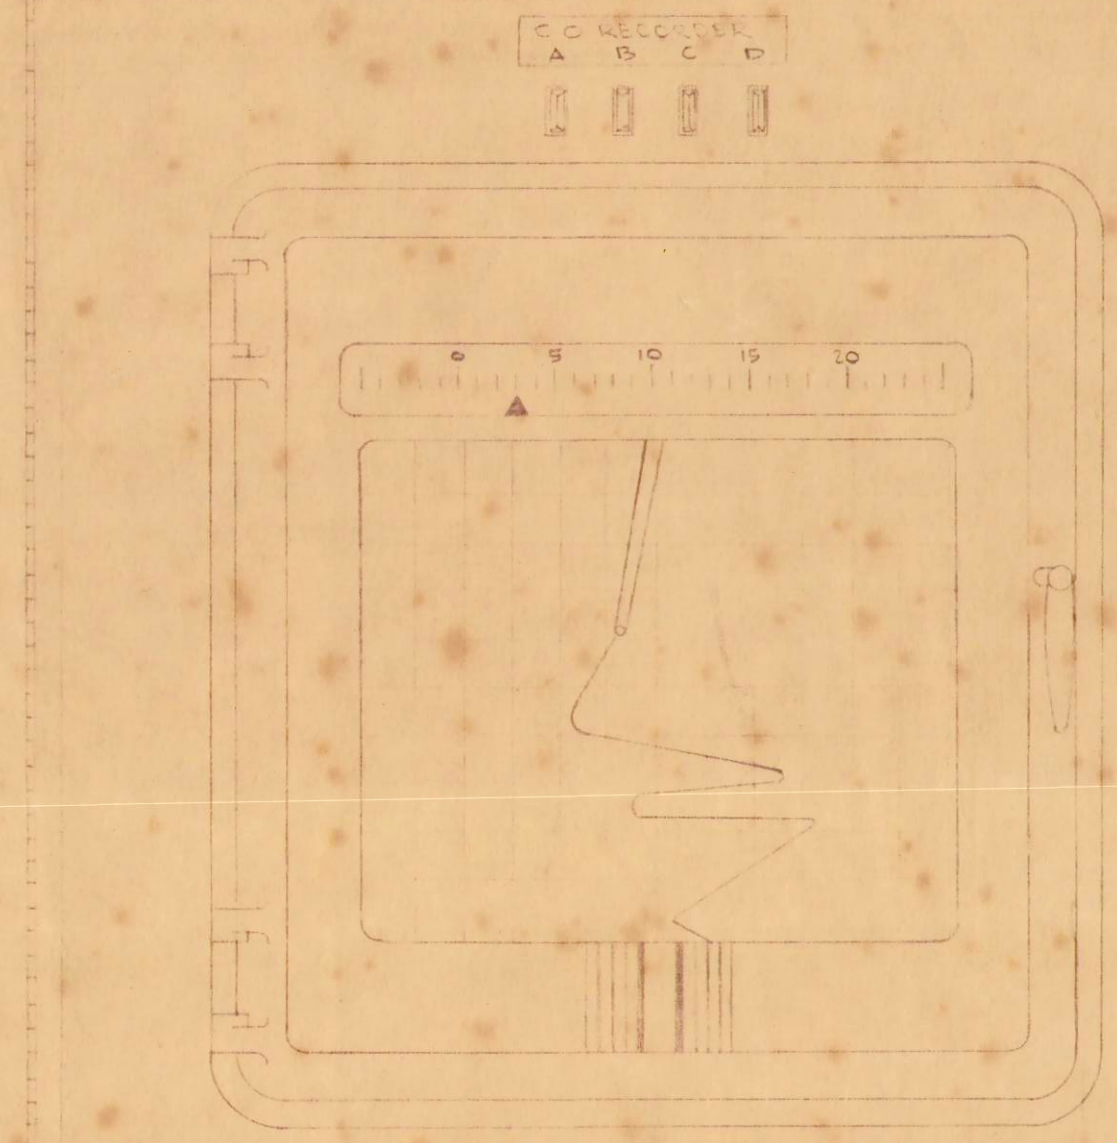
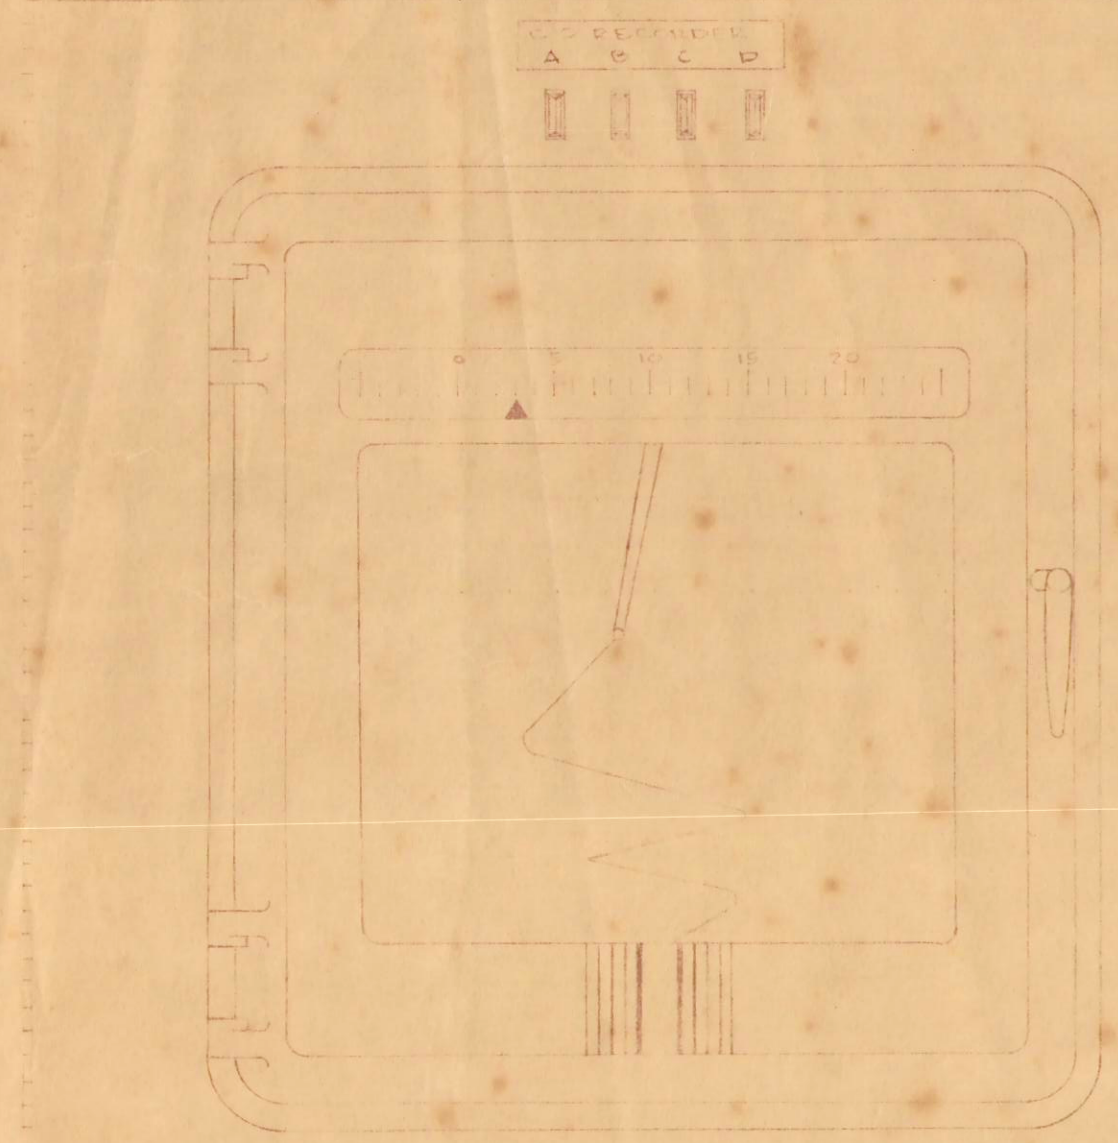
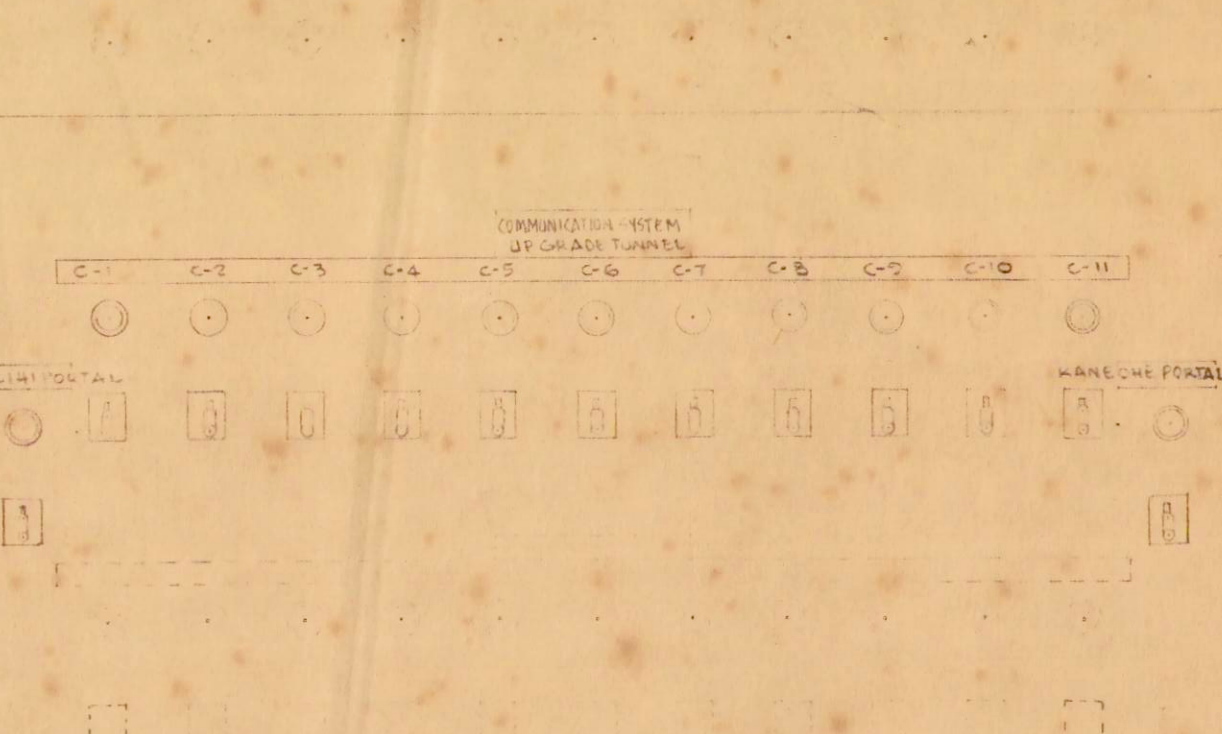
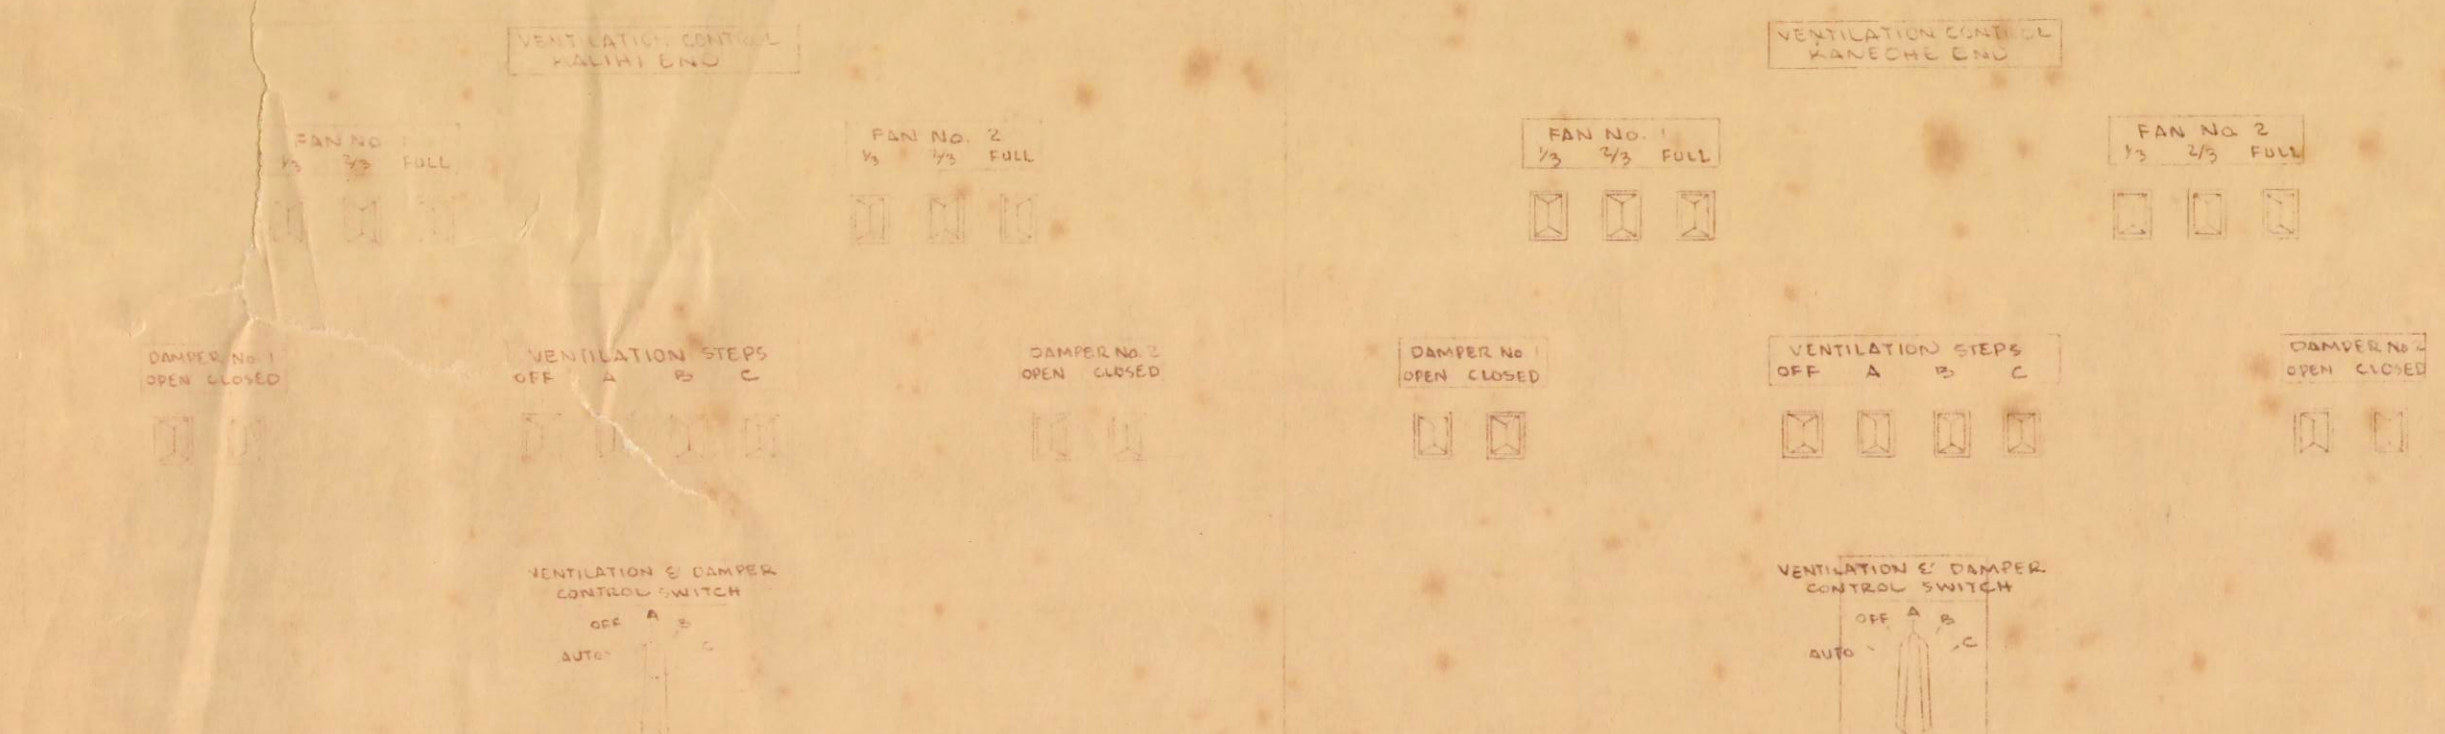
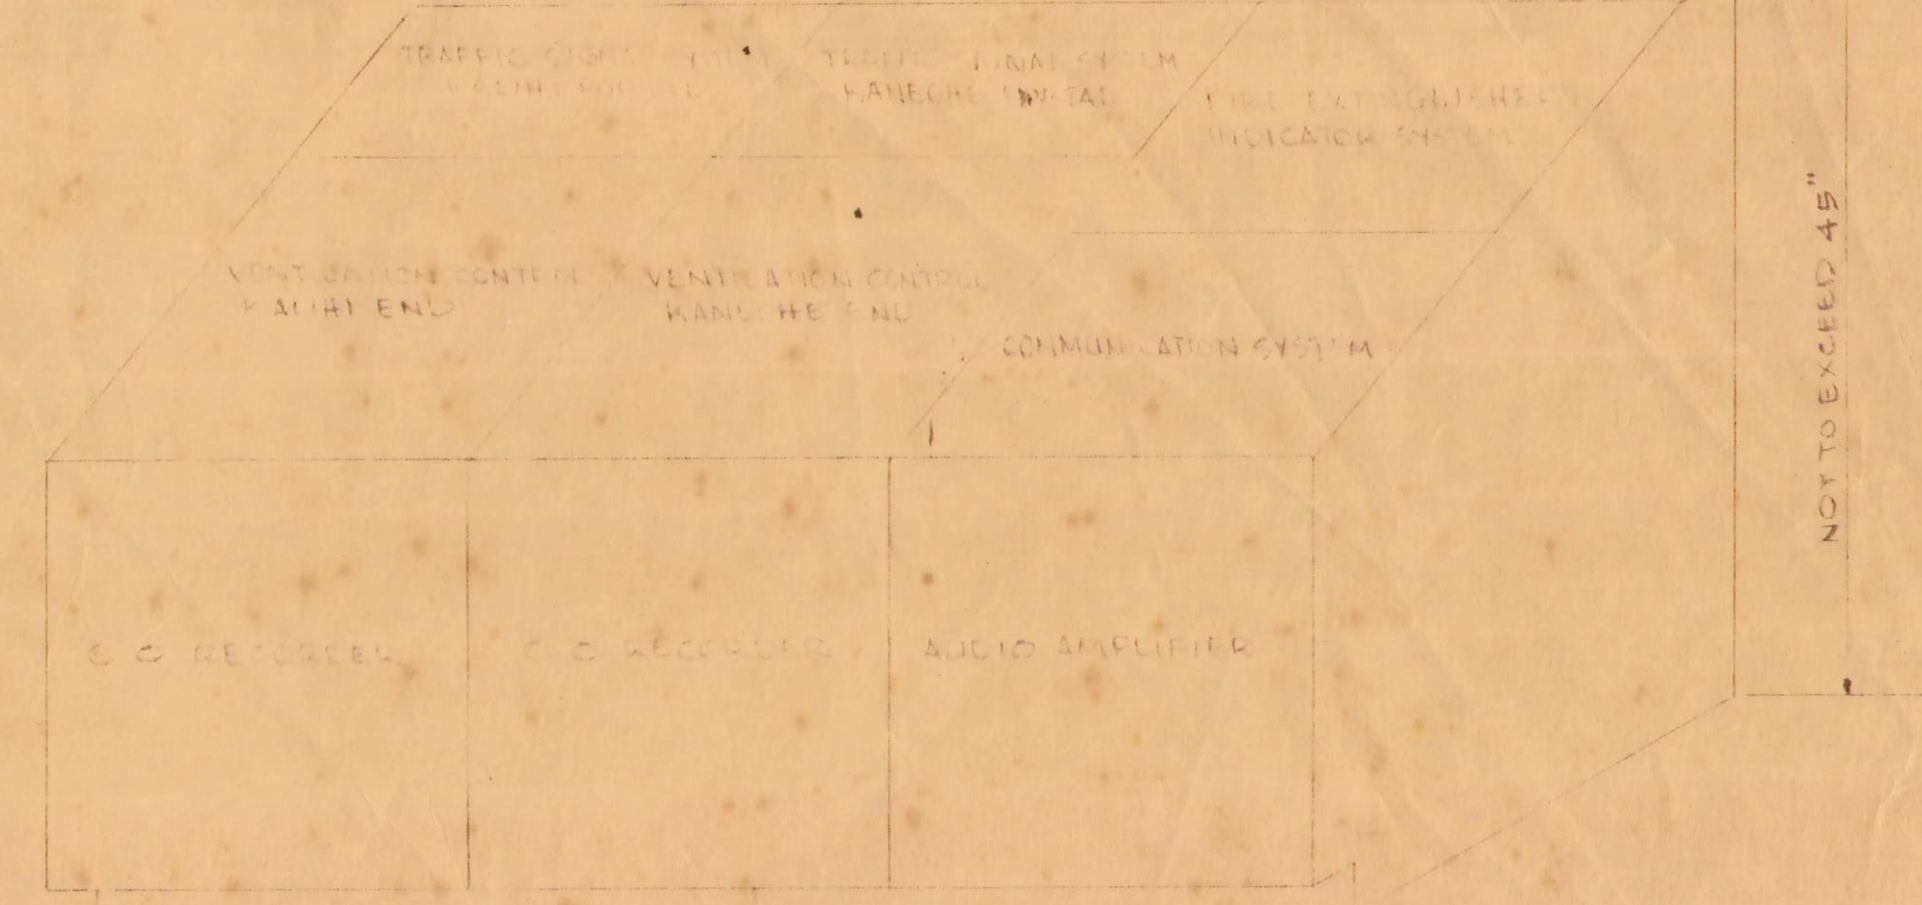
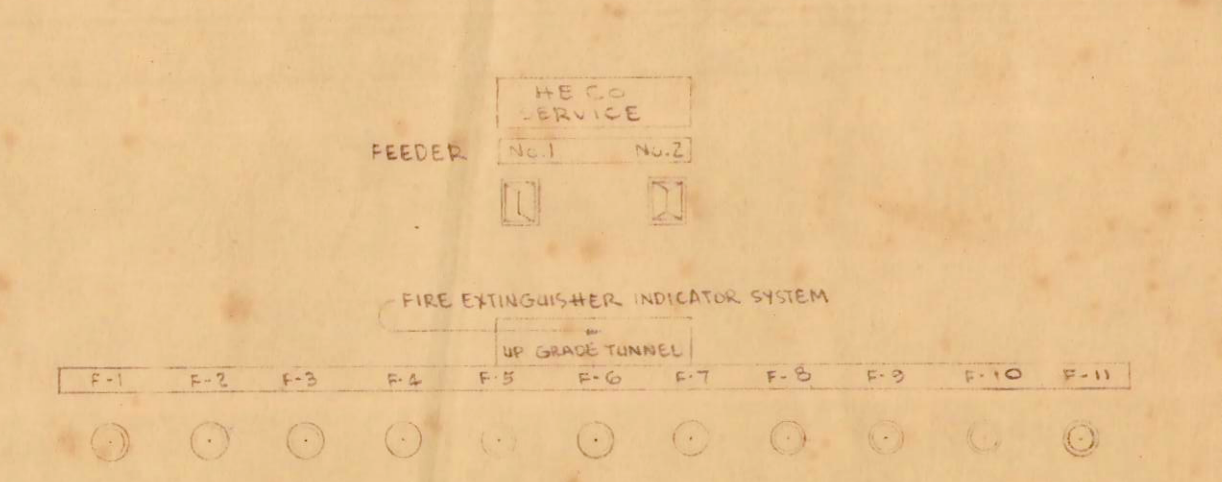


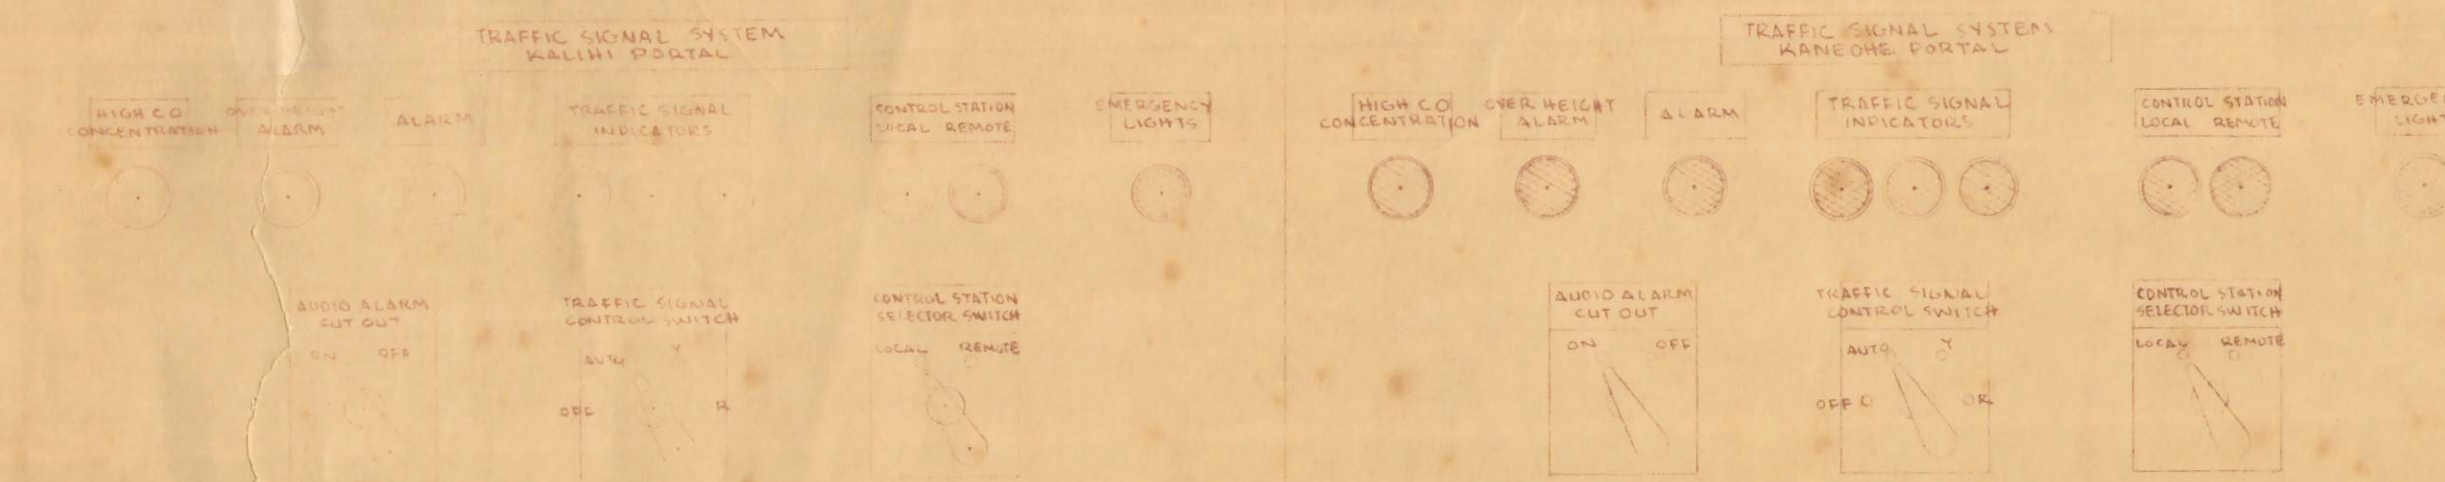

LAW & WILSON
ARCHITECTS & ENGINEERS
DEPARTMENT OF PUBLIC WORKS
CITY AND COUNTY OF HONOLULU
BUREAU OF PLANS
KALIHI TUNNEL
ELECTRICAL-VENT. BLDG.
MAIN CONTROL SWITCHBOARD

ENGINEER L. S. W. DATE JULY 15, 1953
DRAFTSMAN S. H. P. CHECKED BY S. H. P.
SCALE NO SCALE TRACER
APPROVED: S. H. P. CHIEF ENGINEER
APPROVED: S. H. P. CHIEF ENGINEER

APPROVED: *[Signature]*
ENGINEER, KALIHI TUNNEL