




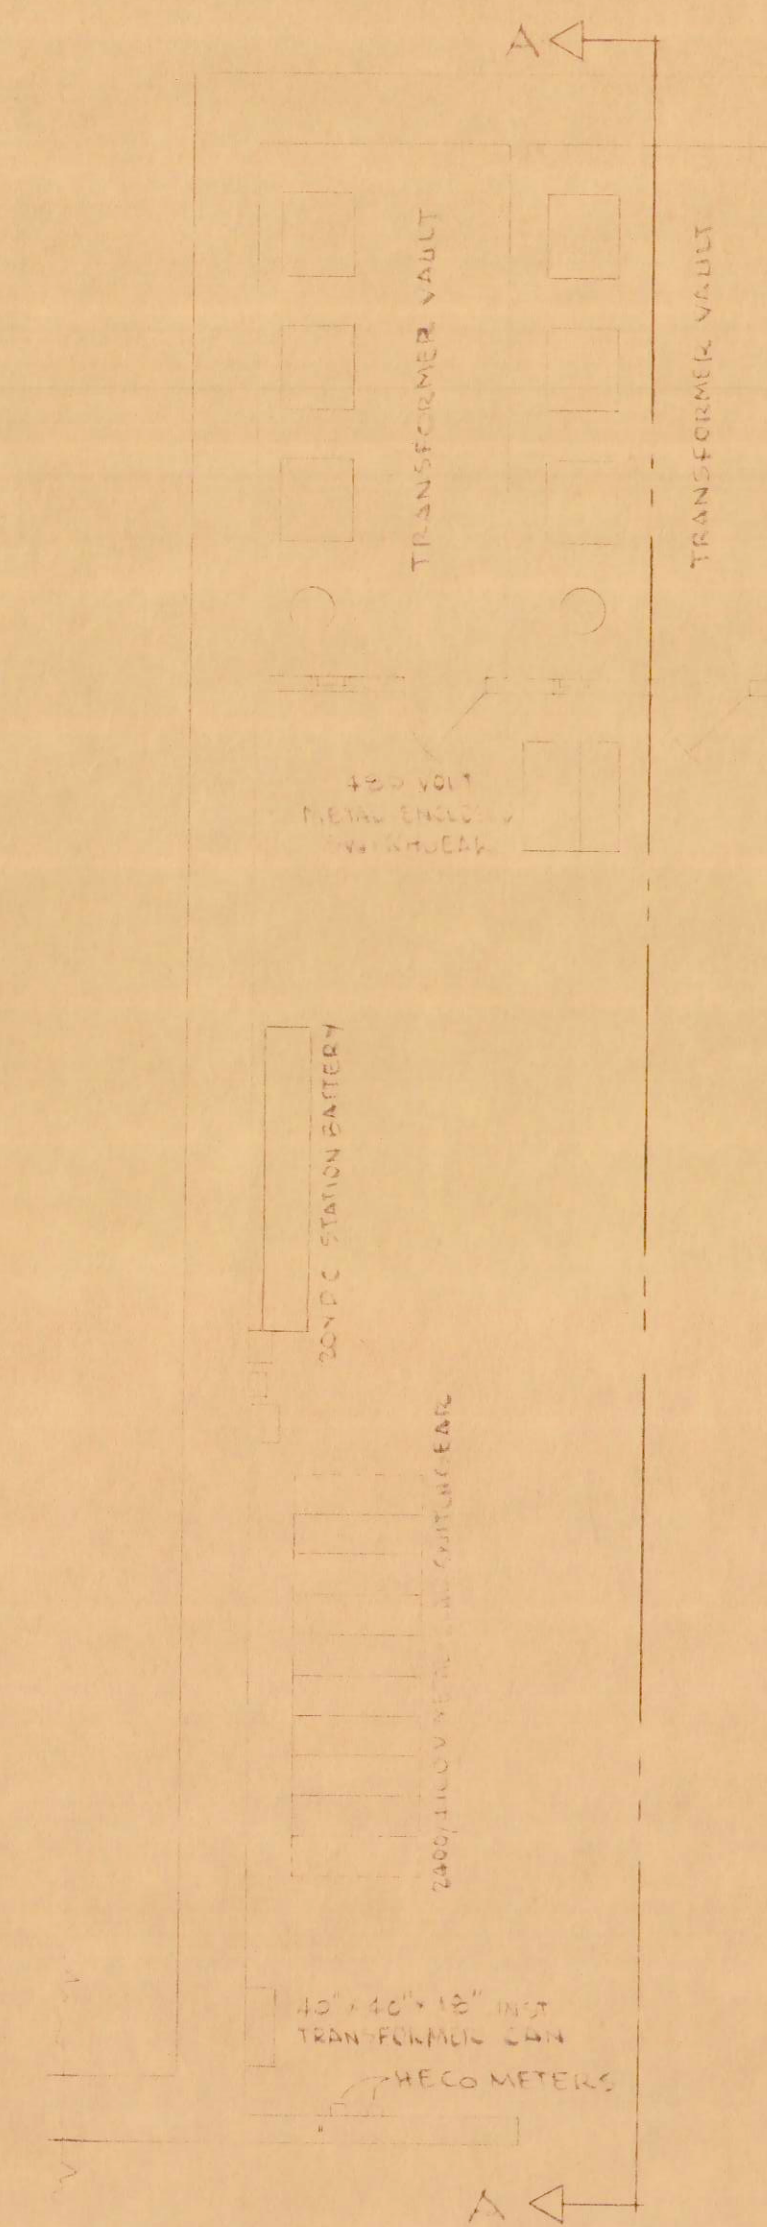


PLAN
SCALE: 1/8" = 1'-0"

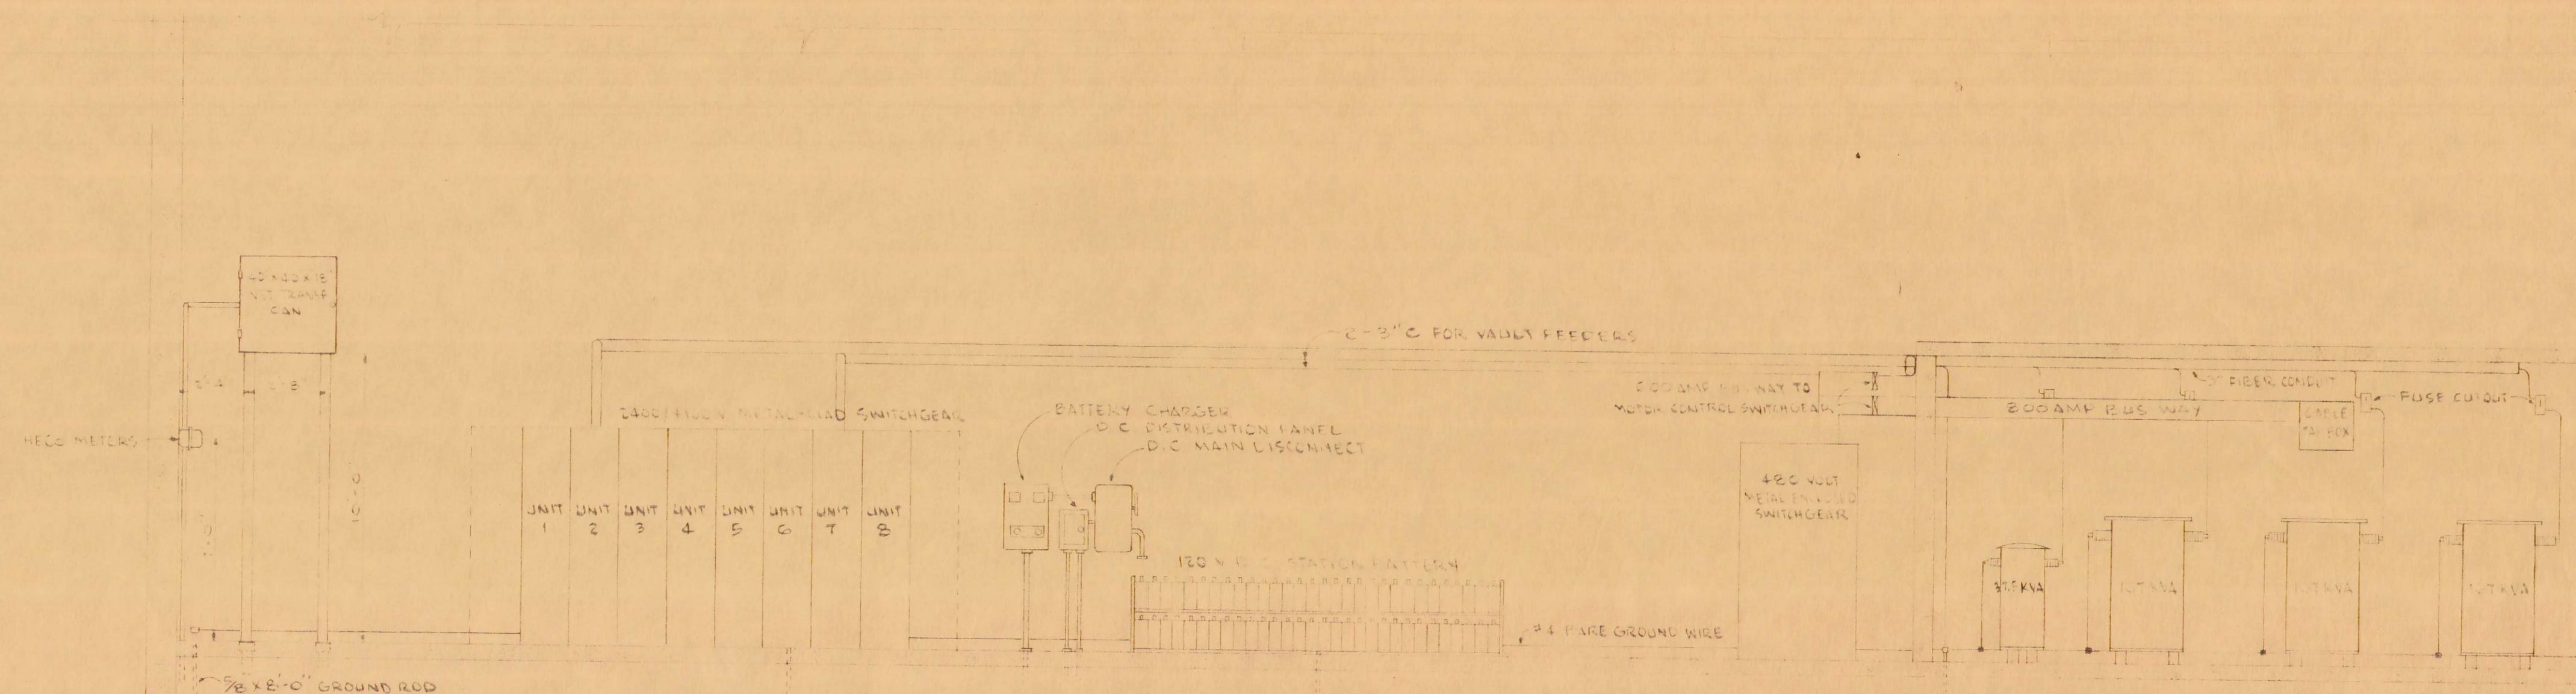


SECTION "A-A"
SCALE: 1/8" = 1'-0"

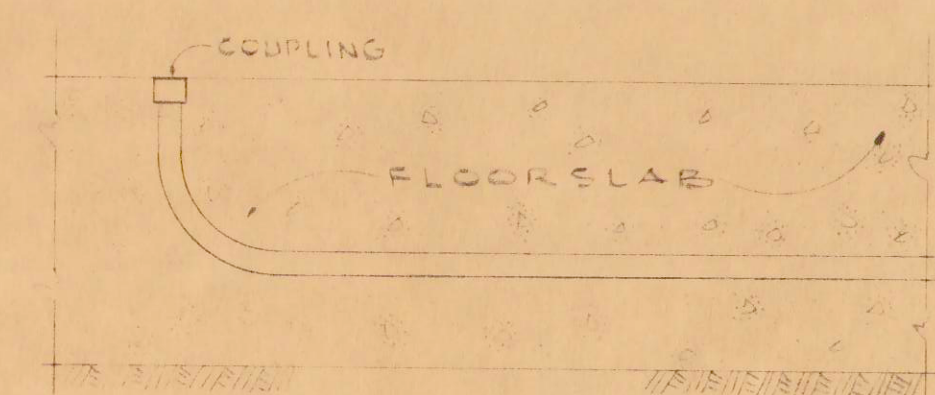


METHOD OF TERMINATING CONDUIT IN FLOOR SLAB

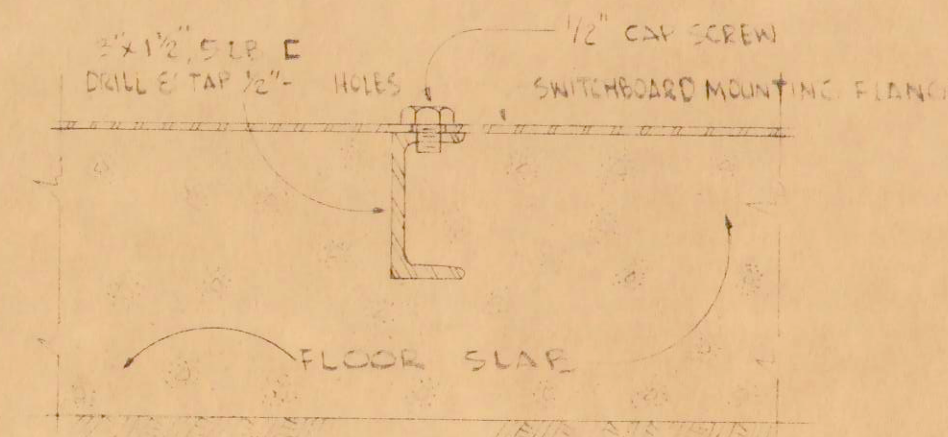


TYPICAL SWITCHGEAR MOUNTING DETAIL

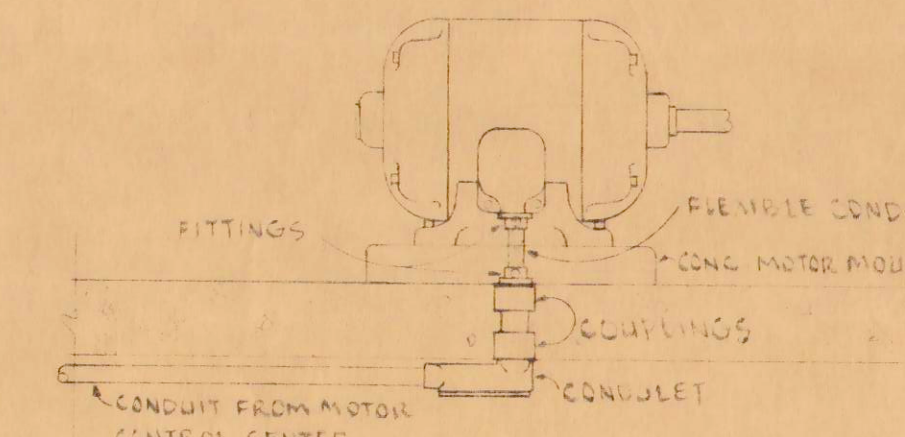

TYPICAL WIRING DETAIL OF MOTORS

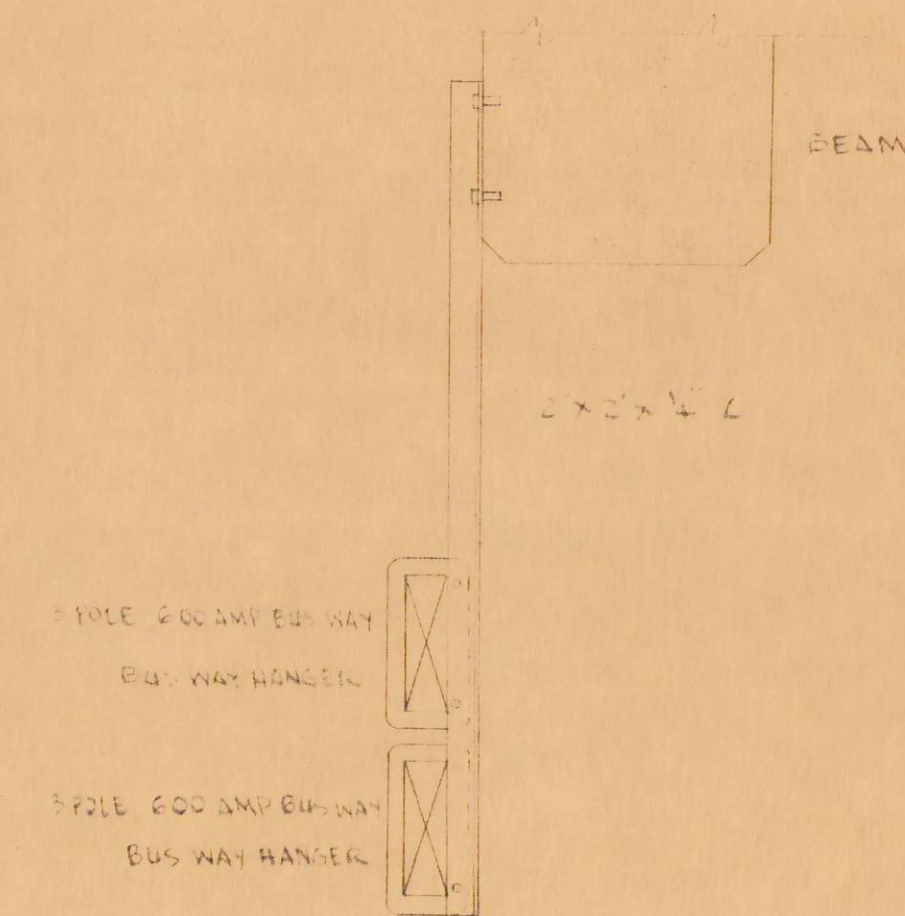

HANGER DETAIL FOR BUS WAY

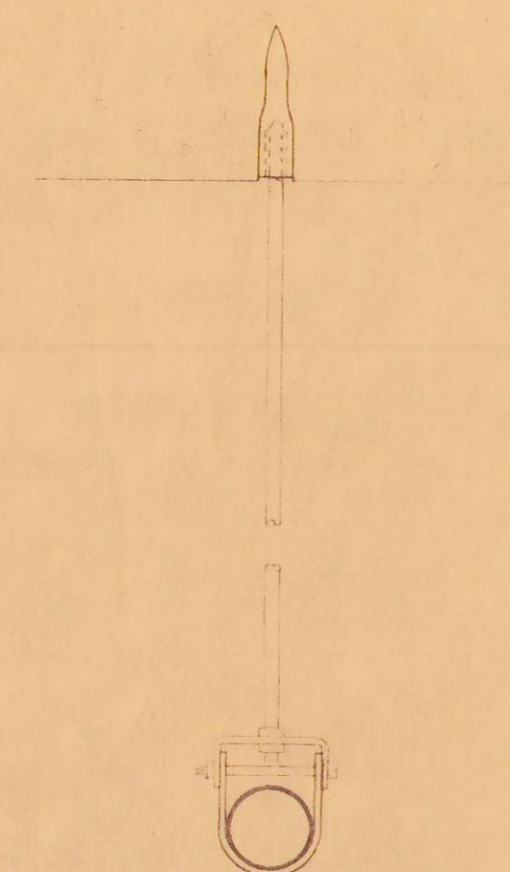

HANGER DETAIL FOR CONDUIT

LAW & WILSON
ARCHITECTS & ENGINEERS
DEPARTMENT OF PUBLIC WORKS
CITY AND COUNTY OF HONOLULU
BUREAU OF PLANS
KALIHI TUNNEL
ELECTRICAL - VENT. BLDG.
MISCELLANEOUS EQUIPMENT
INSTALLATION DETAILS

ENGINEER: L. B. W. DATE: JULY 15, 1953
DRAFTSMAN: S. H. P. CHECKED BY: J. W. B. J. G. J.
SCALE: AS SHOWN TRACER: J. W. B. J. G. J.
APPROVED: J. W. B. J. G. J. APPROVED: J. W. B. J. G. J.
CHIEF ENGINEER BUREAU ENGINEER

APPROVED: J. W. B. J. G. J.
ENGINEER, KALIHI TUNNEL

W.S.	PROFILE	C.B.
CR. SEC.	F.B.	S.B.
W.M. BY	F.W. BY	S. BY

SECTION C JOB NO. 26-53 DWG. E-22