

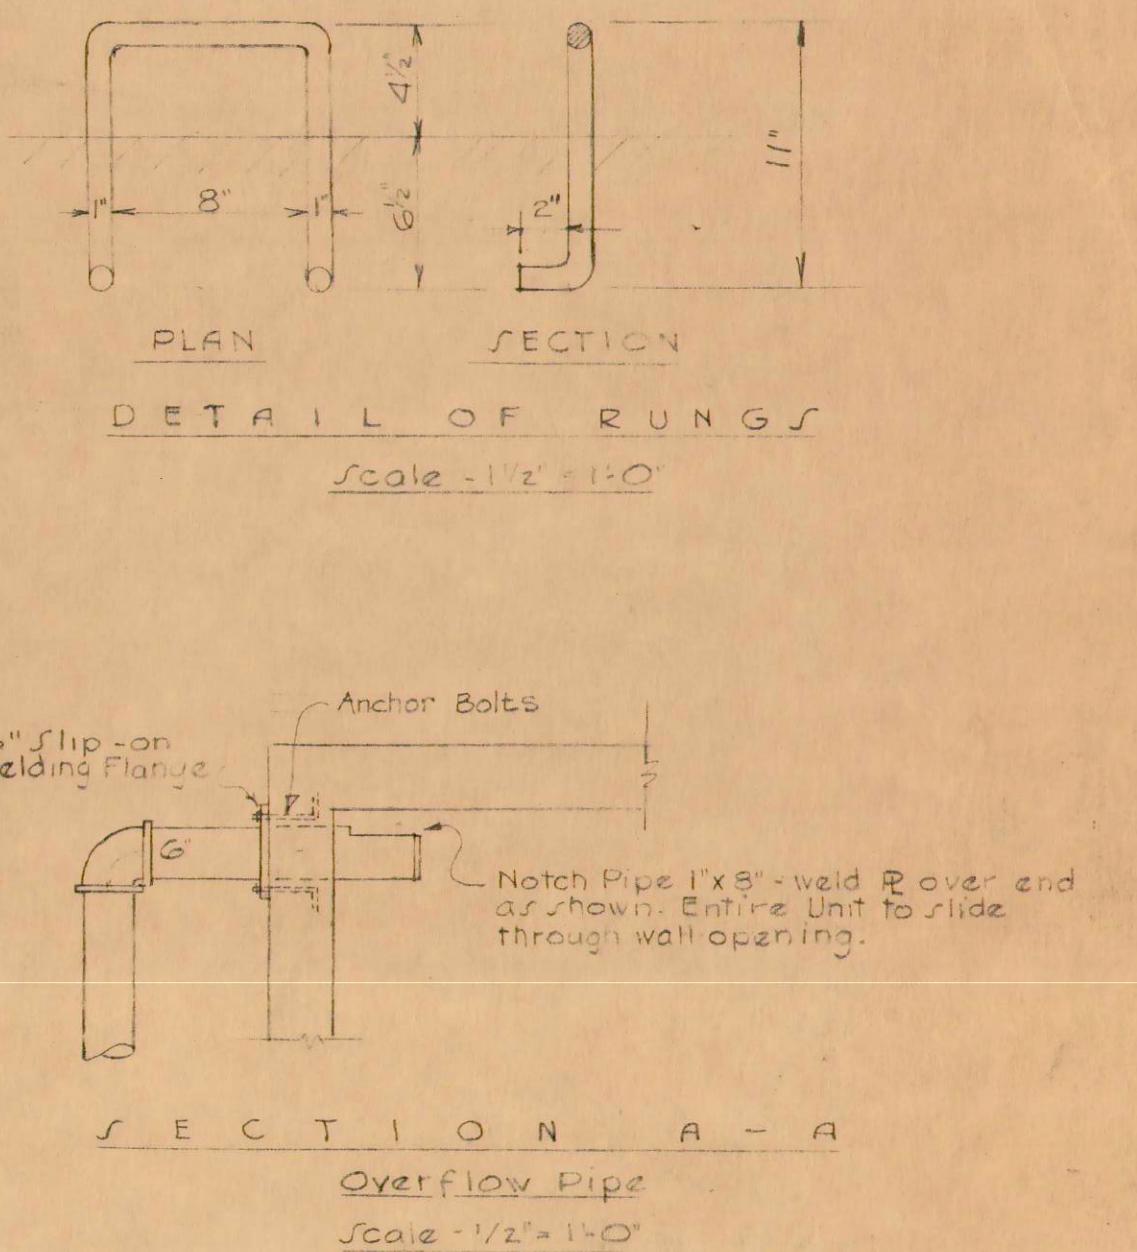
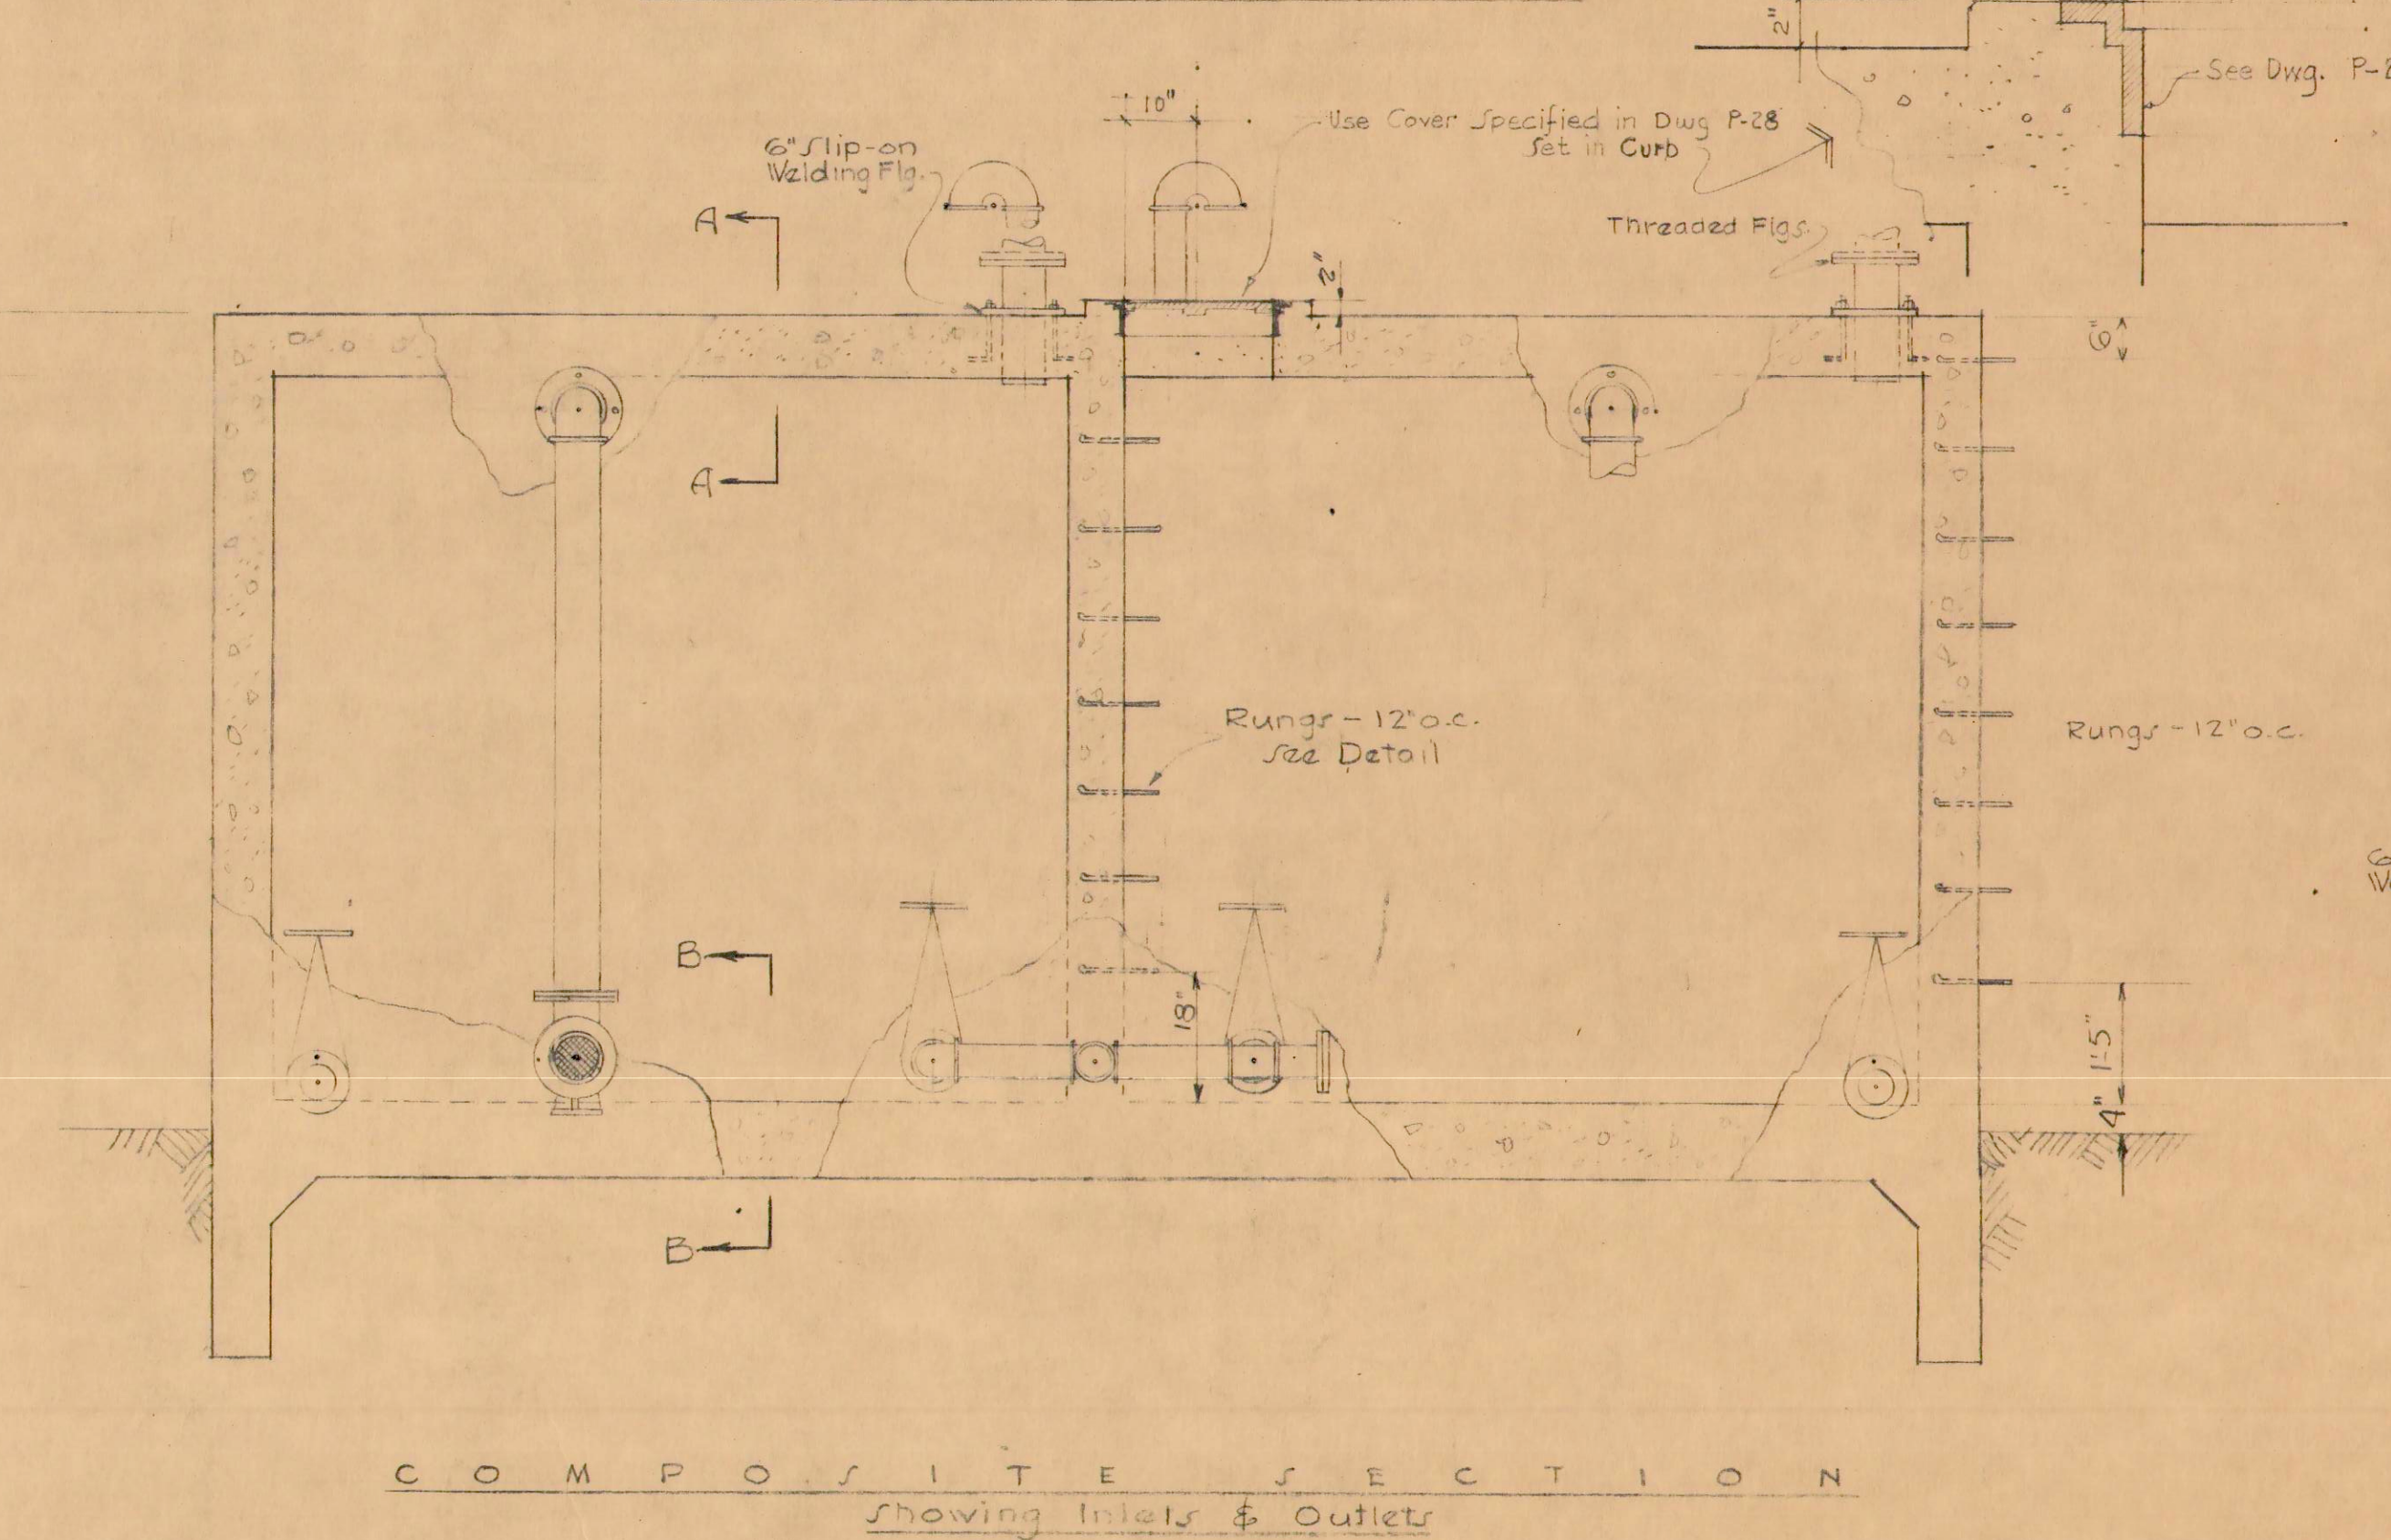
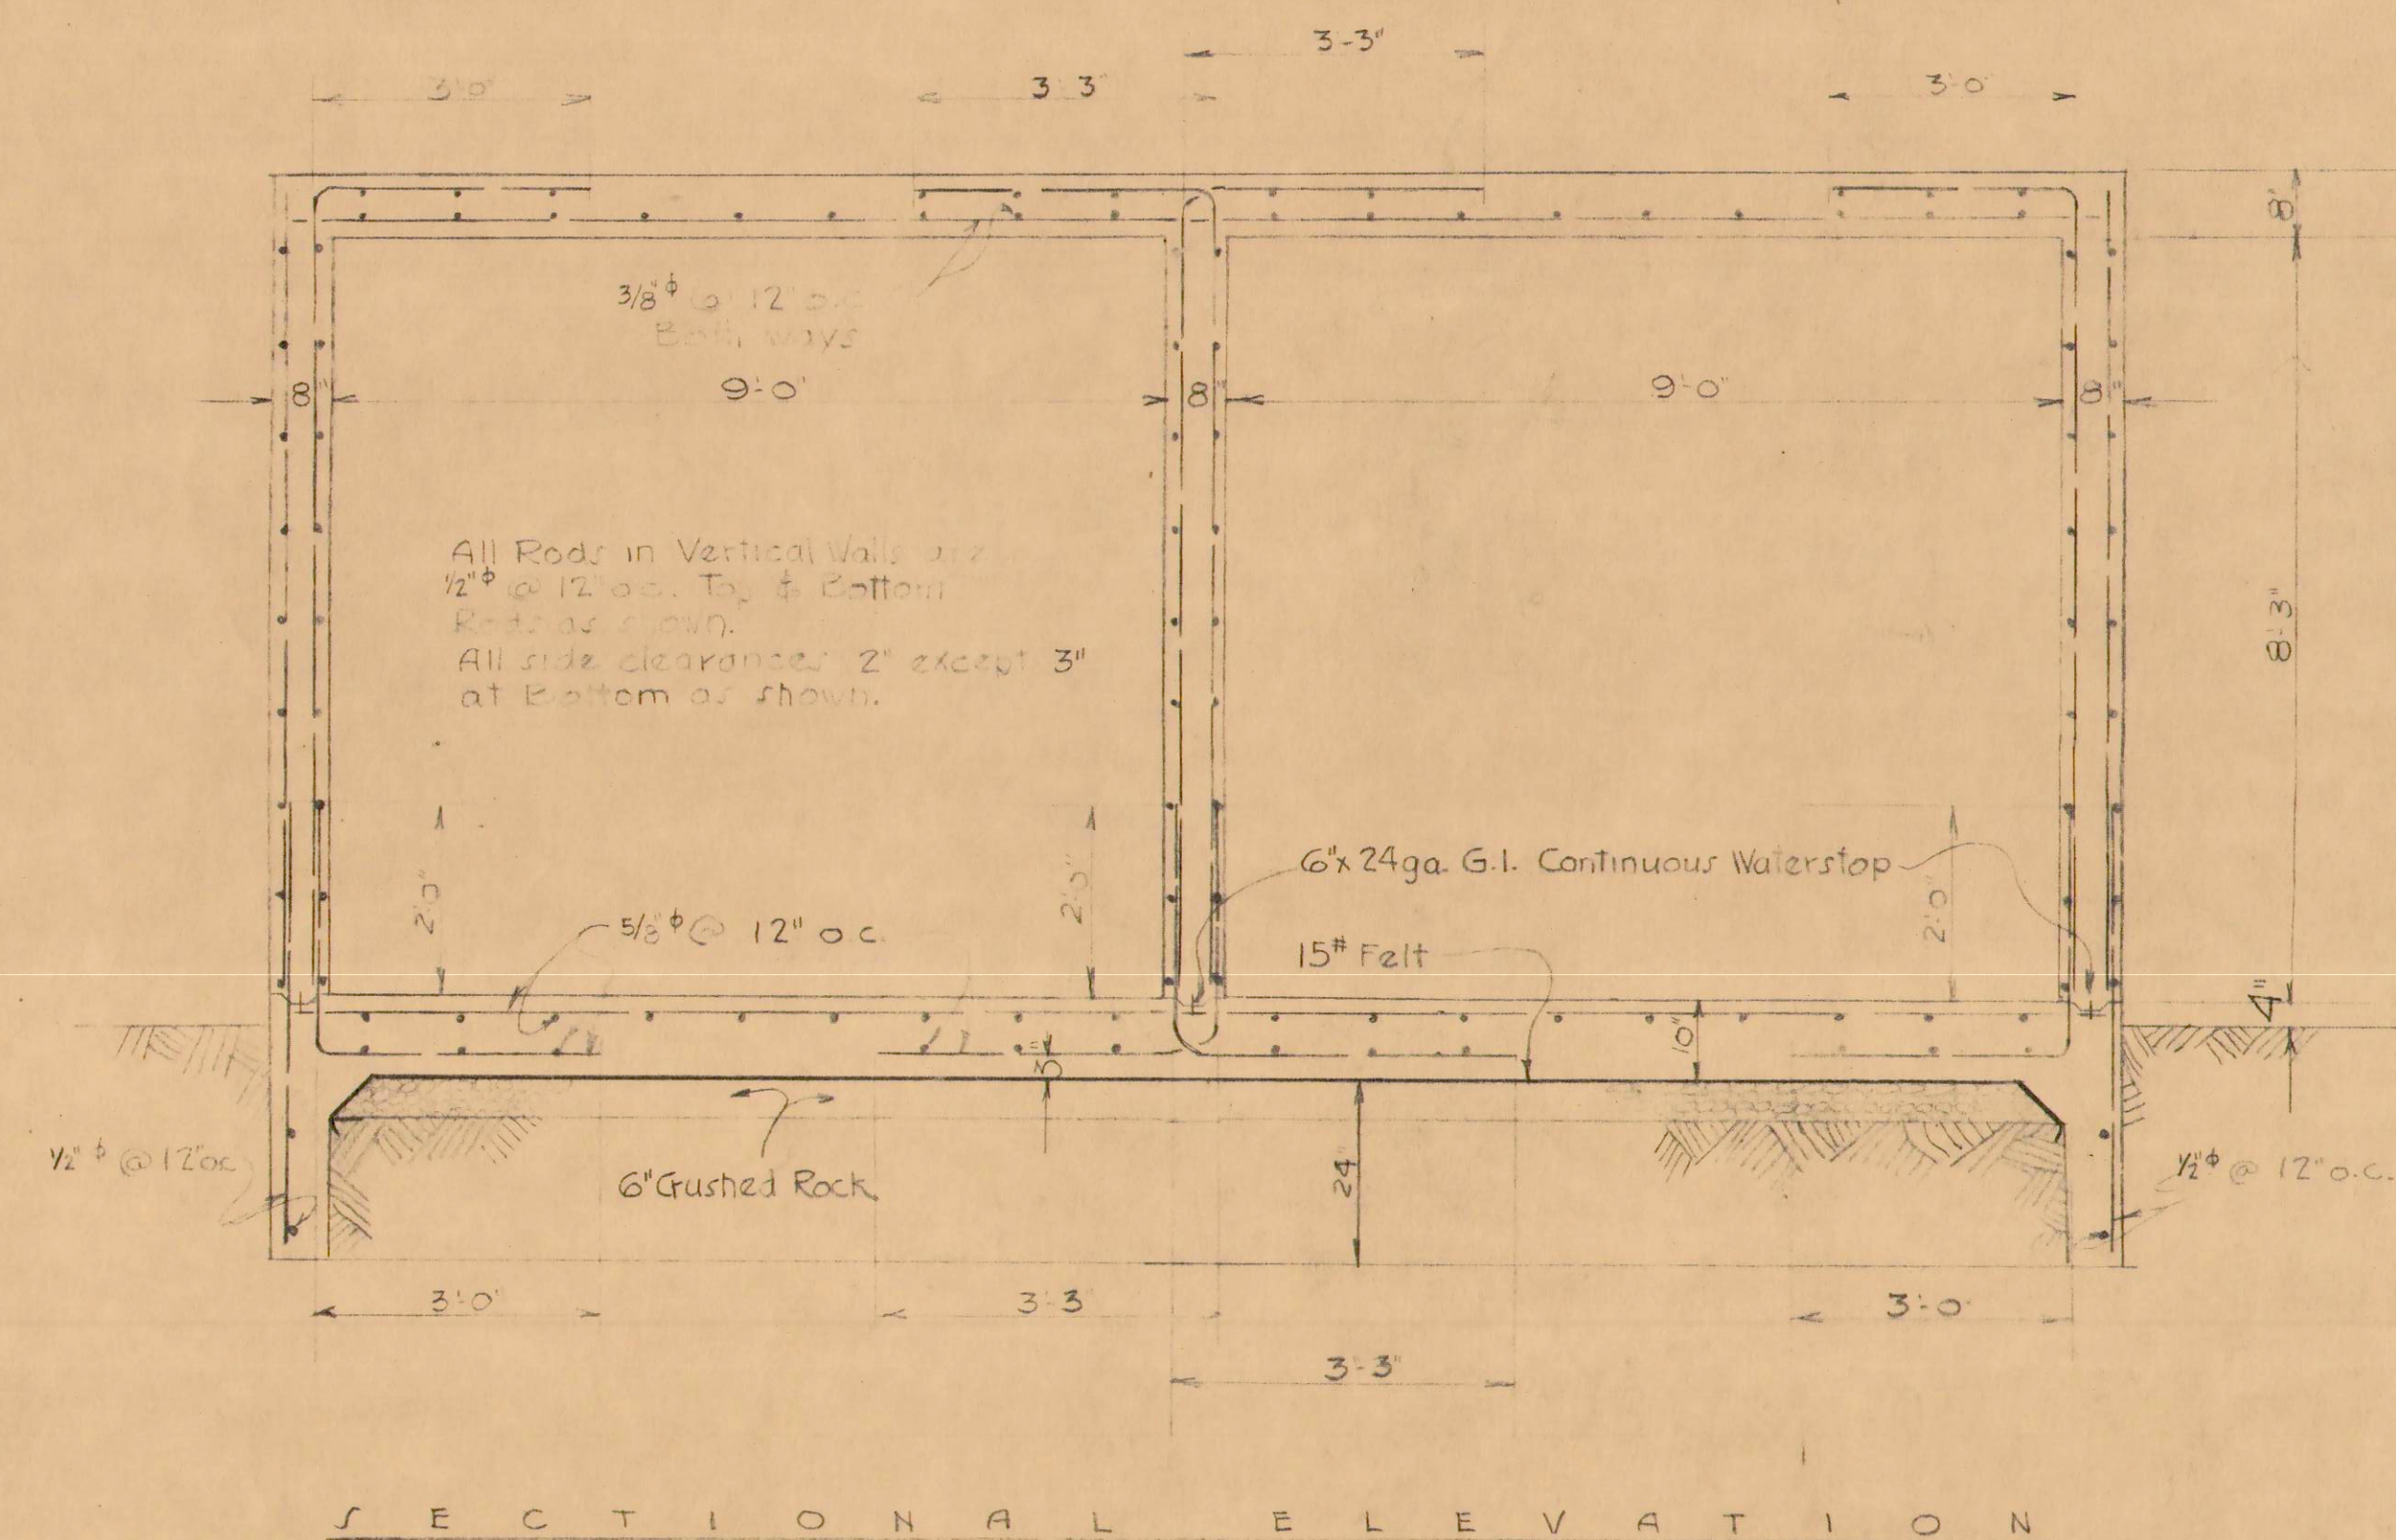
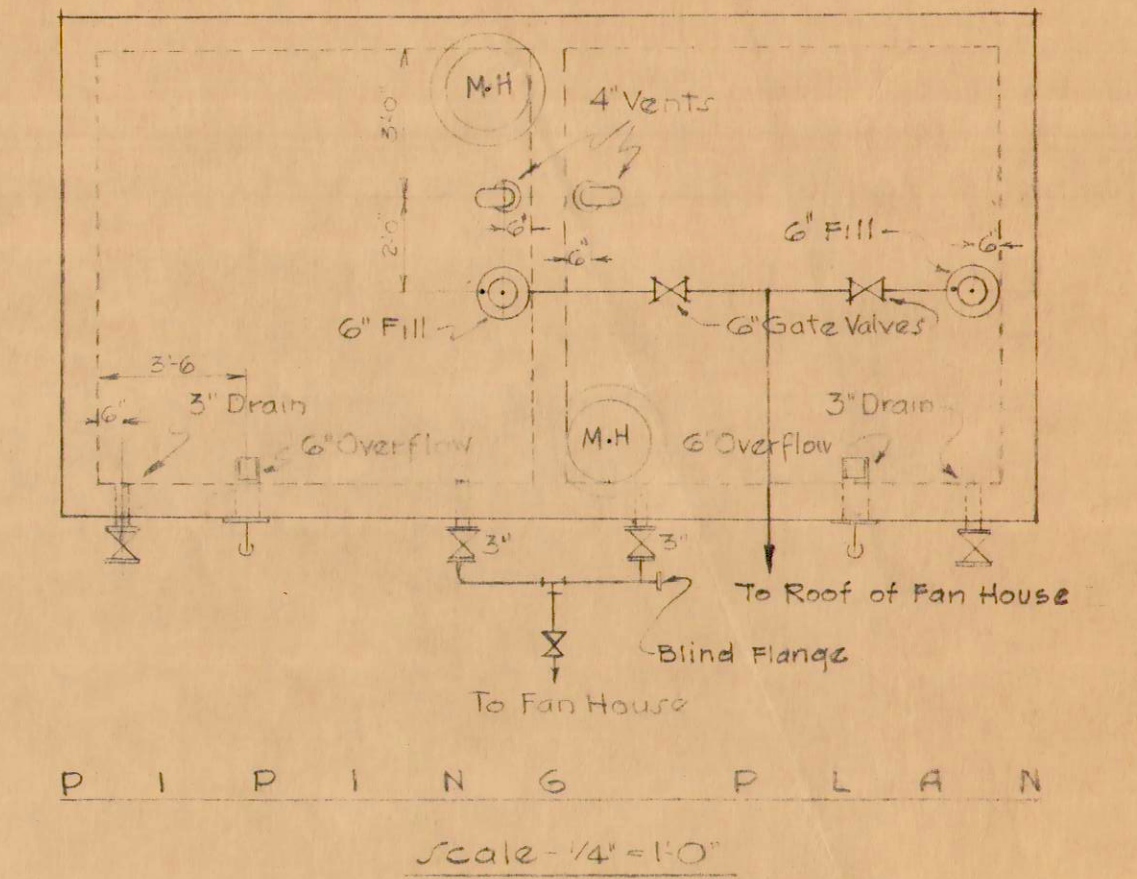
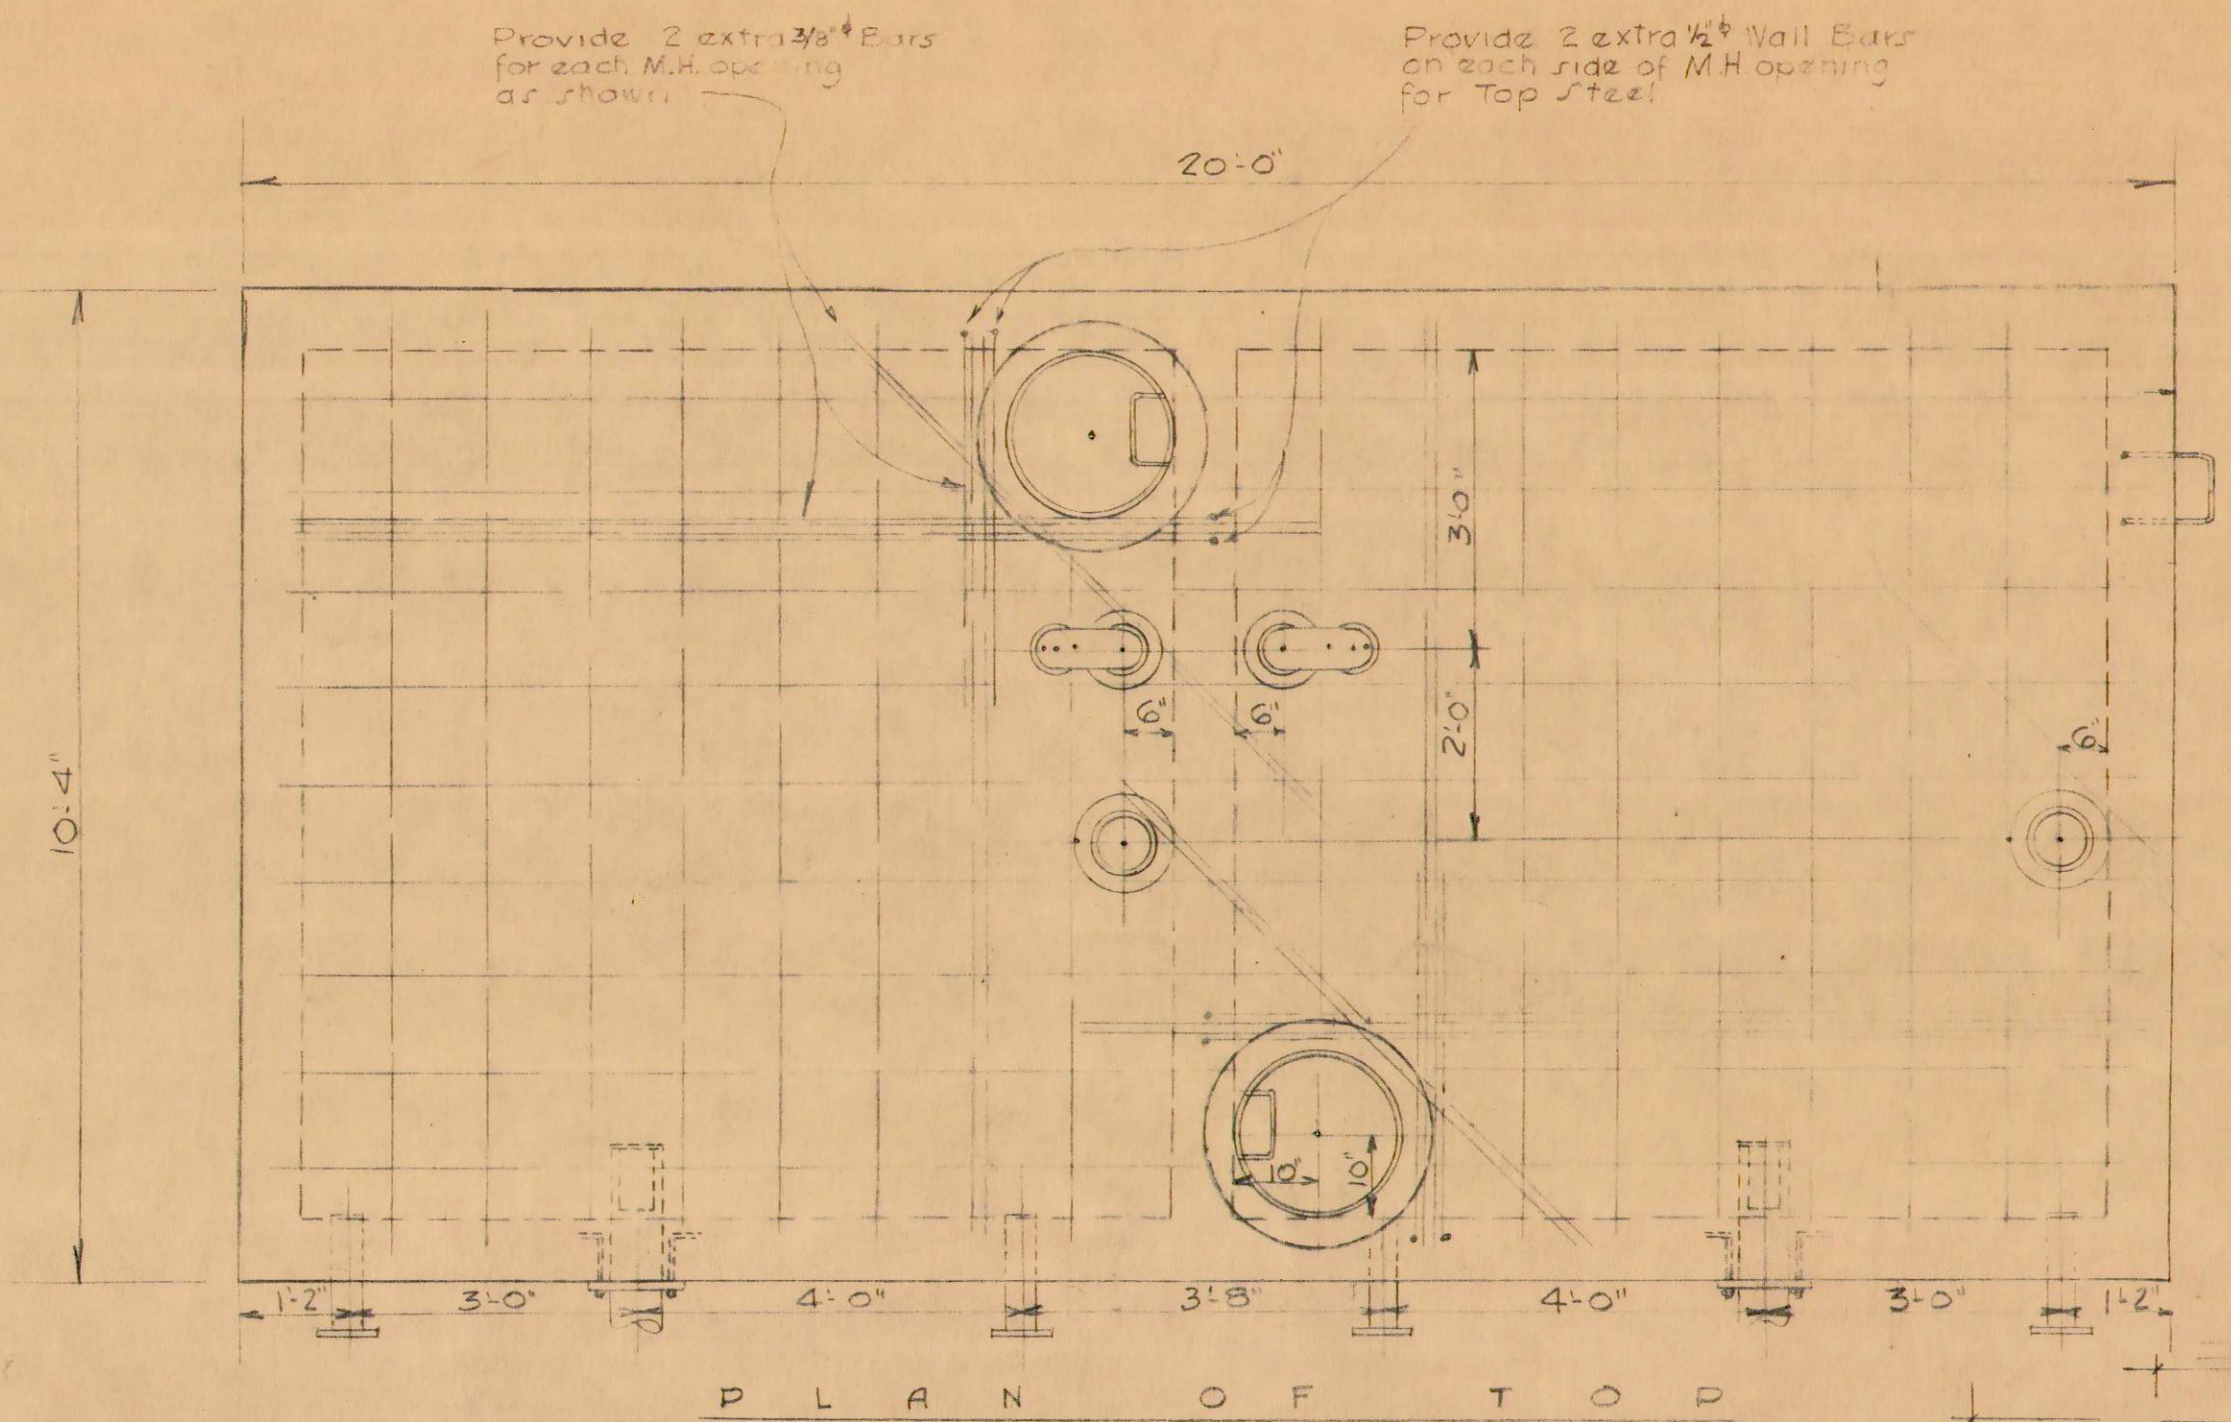


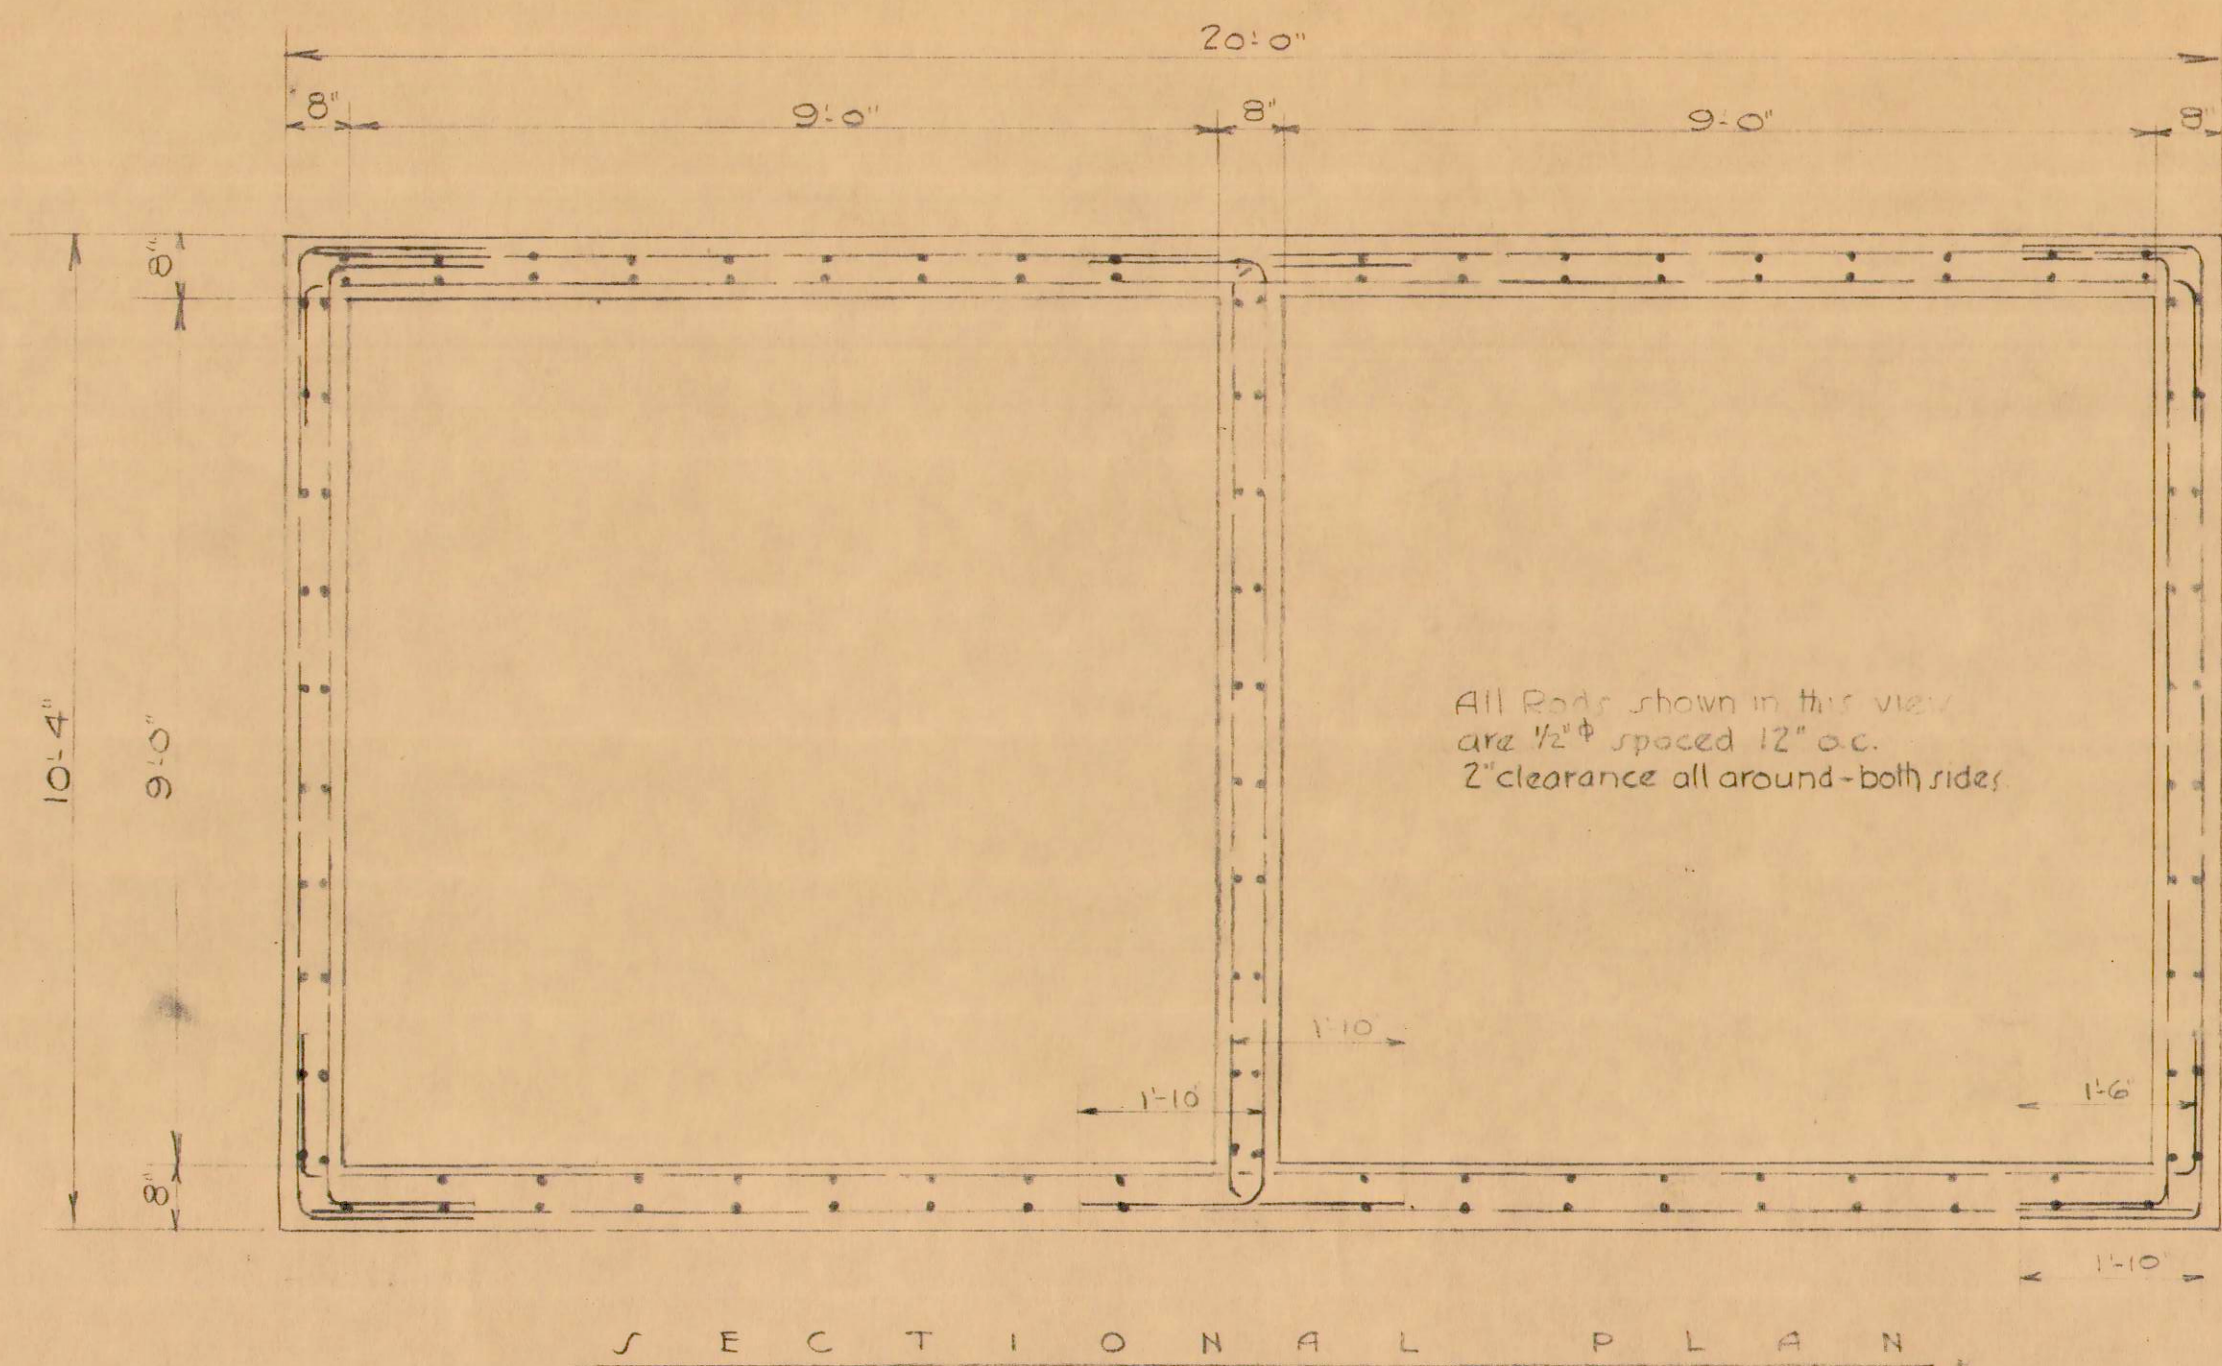

NOTE: Manhole Cover & Frame Assembly identical to that shown on Dwg. No. P-28 except that covers are to be lettered "WATER" instead of "SANITARY SEWER"

Scale - 1/2" = 1'-0"

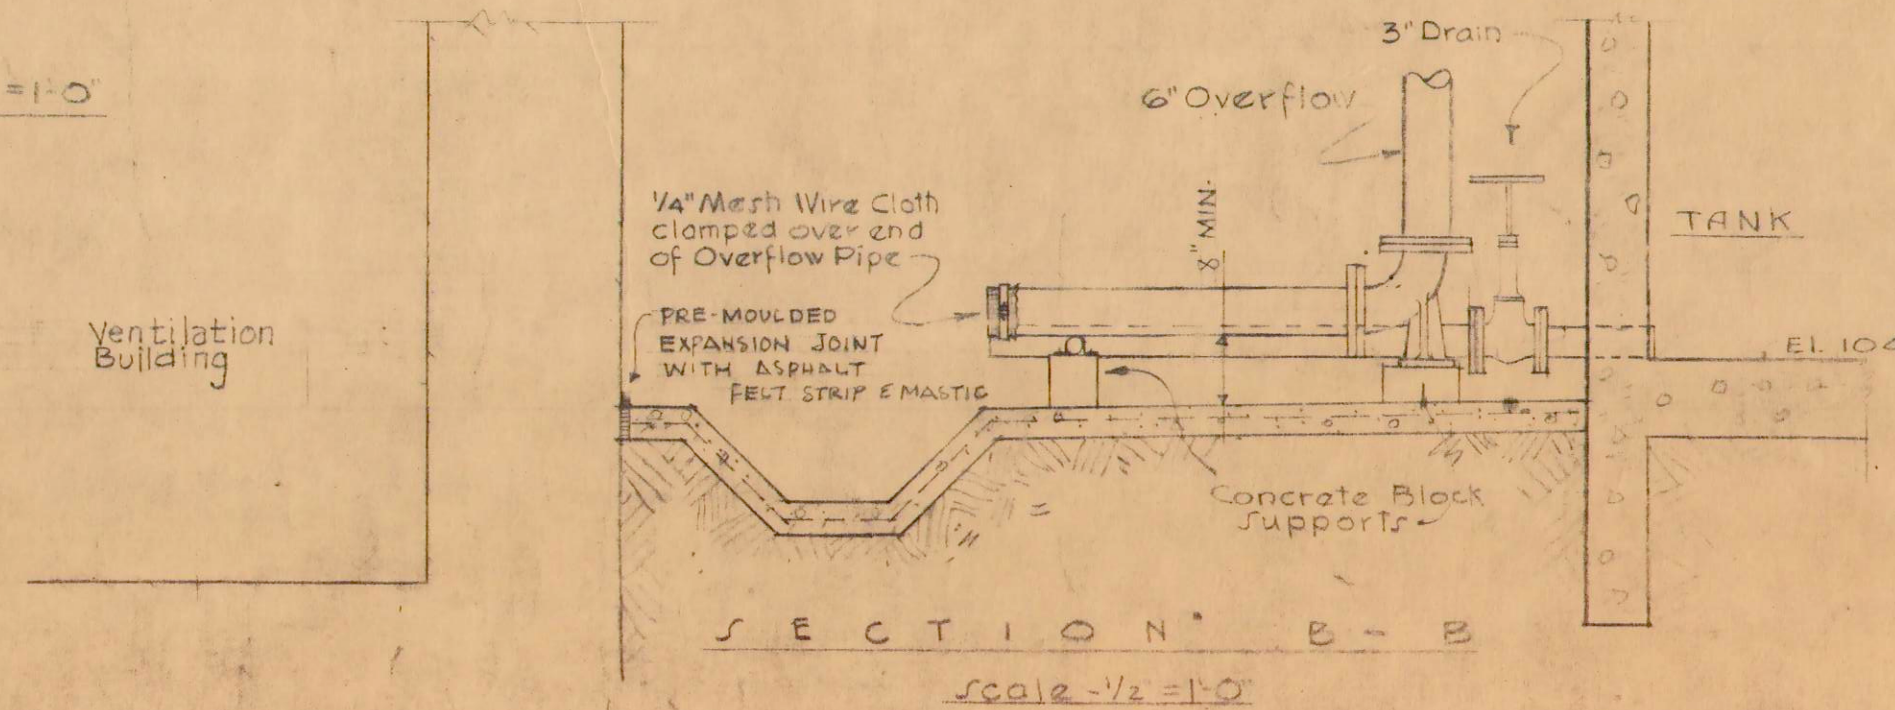

LAW & WILSON
ARCHITECTS & ENGINEERS
 DEPARTMENT OF PUBLIC WORKS
 CITY AND COUNTY OF HONOLULU
BUREAU OF PLANS
KALIHI TUNNEL
 VENTILATION BLDG.
 WATER STORAGE TANK

ENGINEER: L. B. W.	DATE: JULY 15, 1953
DRAFTSMAN: C. H.	CHECKED BY: E. U. [Signature]
SCALE: AS NOTED	TRACER: [Signature]
APPROVED: [Signature] CHIEF ENGINEER	APPROVED: [Signature] BUREAU ENGINEER

W. S.	PROFILE	C. S.
CR. SEC.	F. H.	S. S.
W. M. BY:	F. W. BY:	S. BY:

SECTION C JOB NO. 26-53 DWG. VB-44