

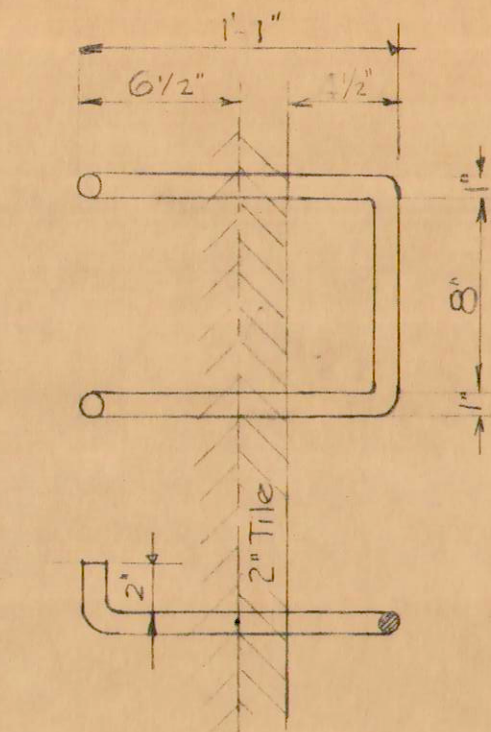
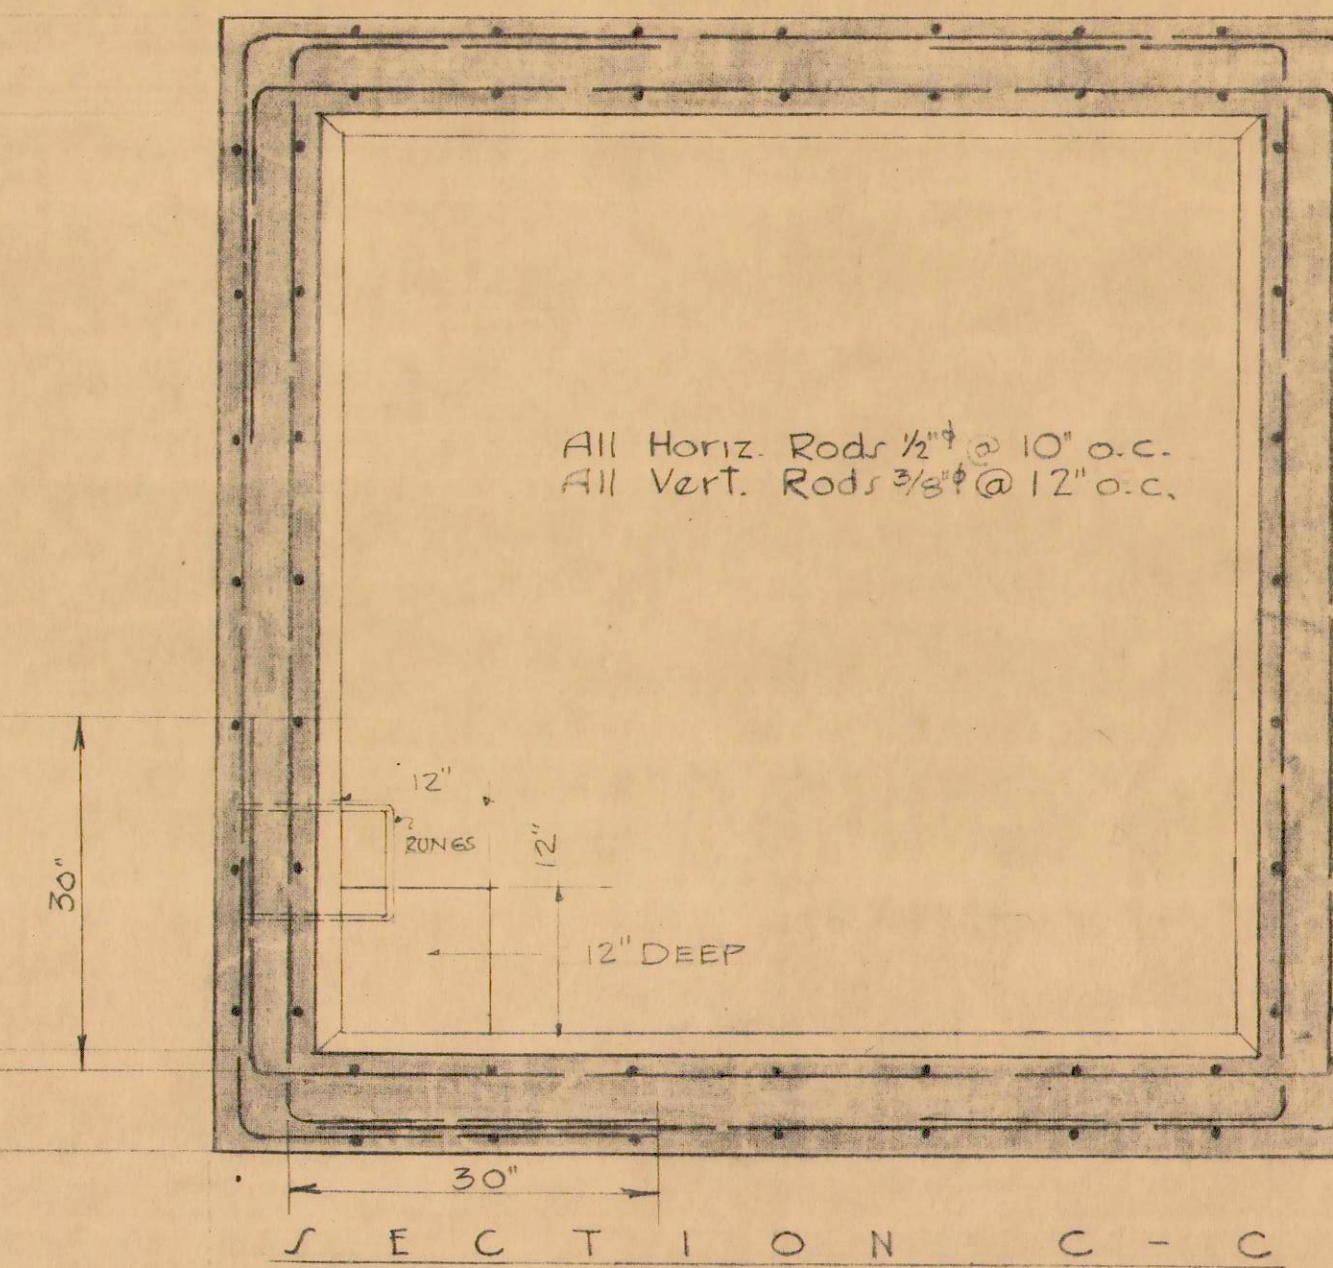
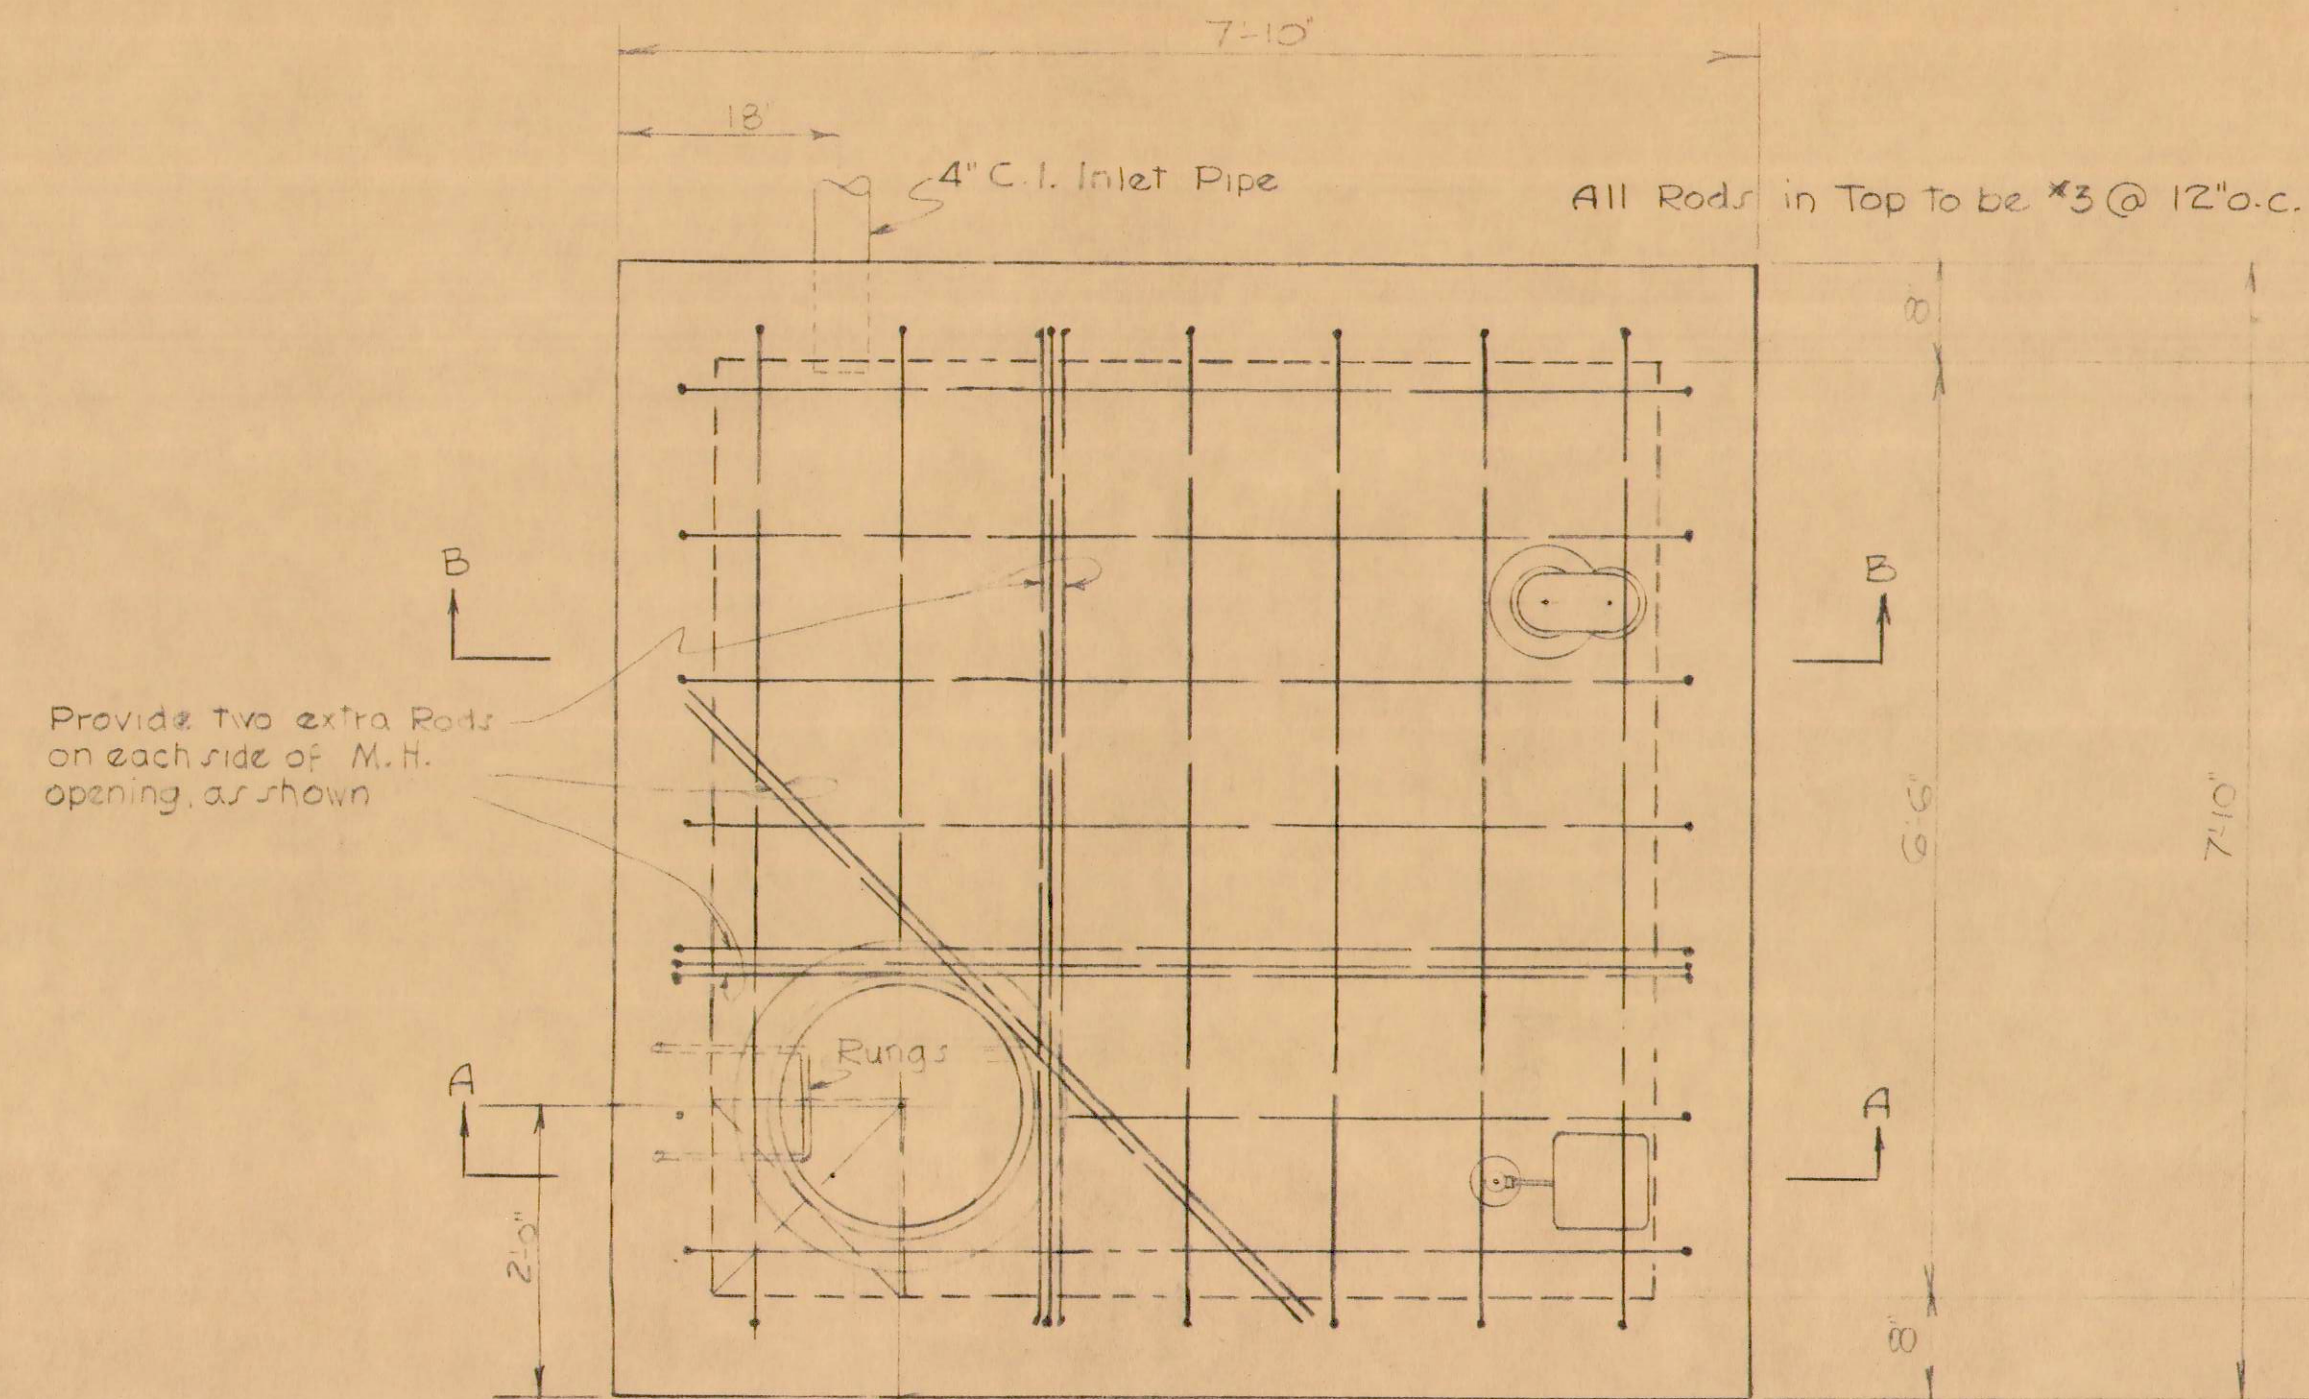


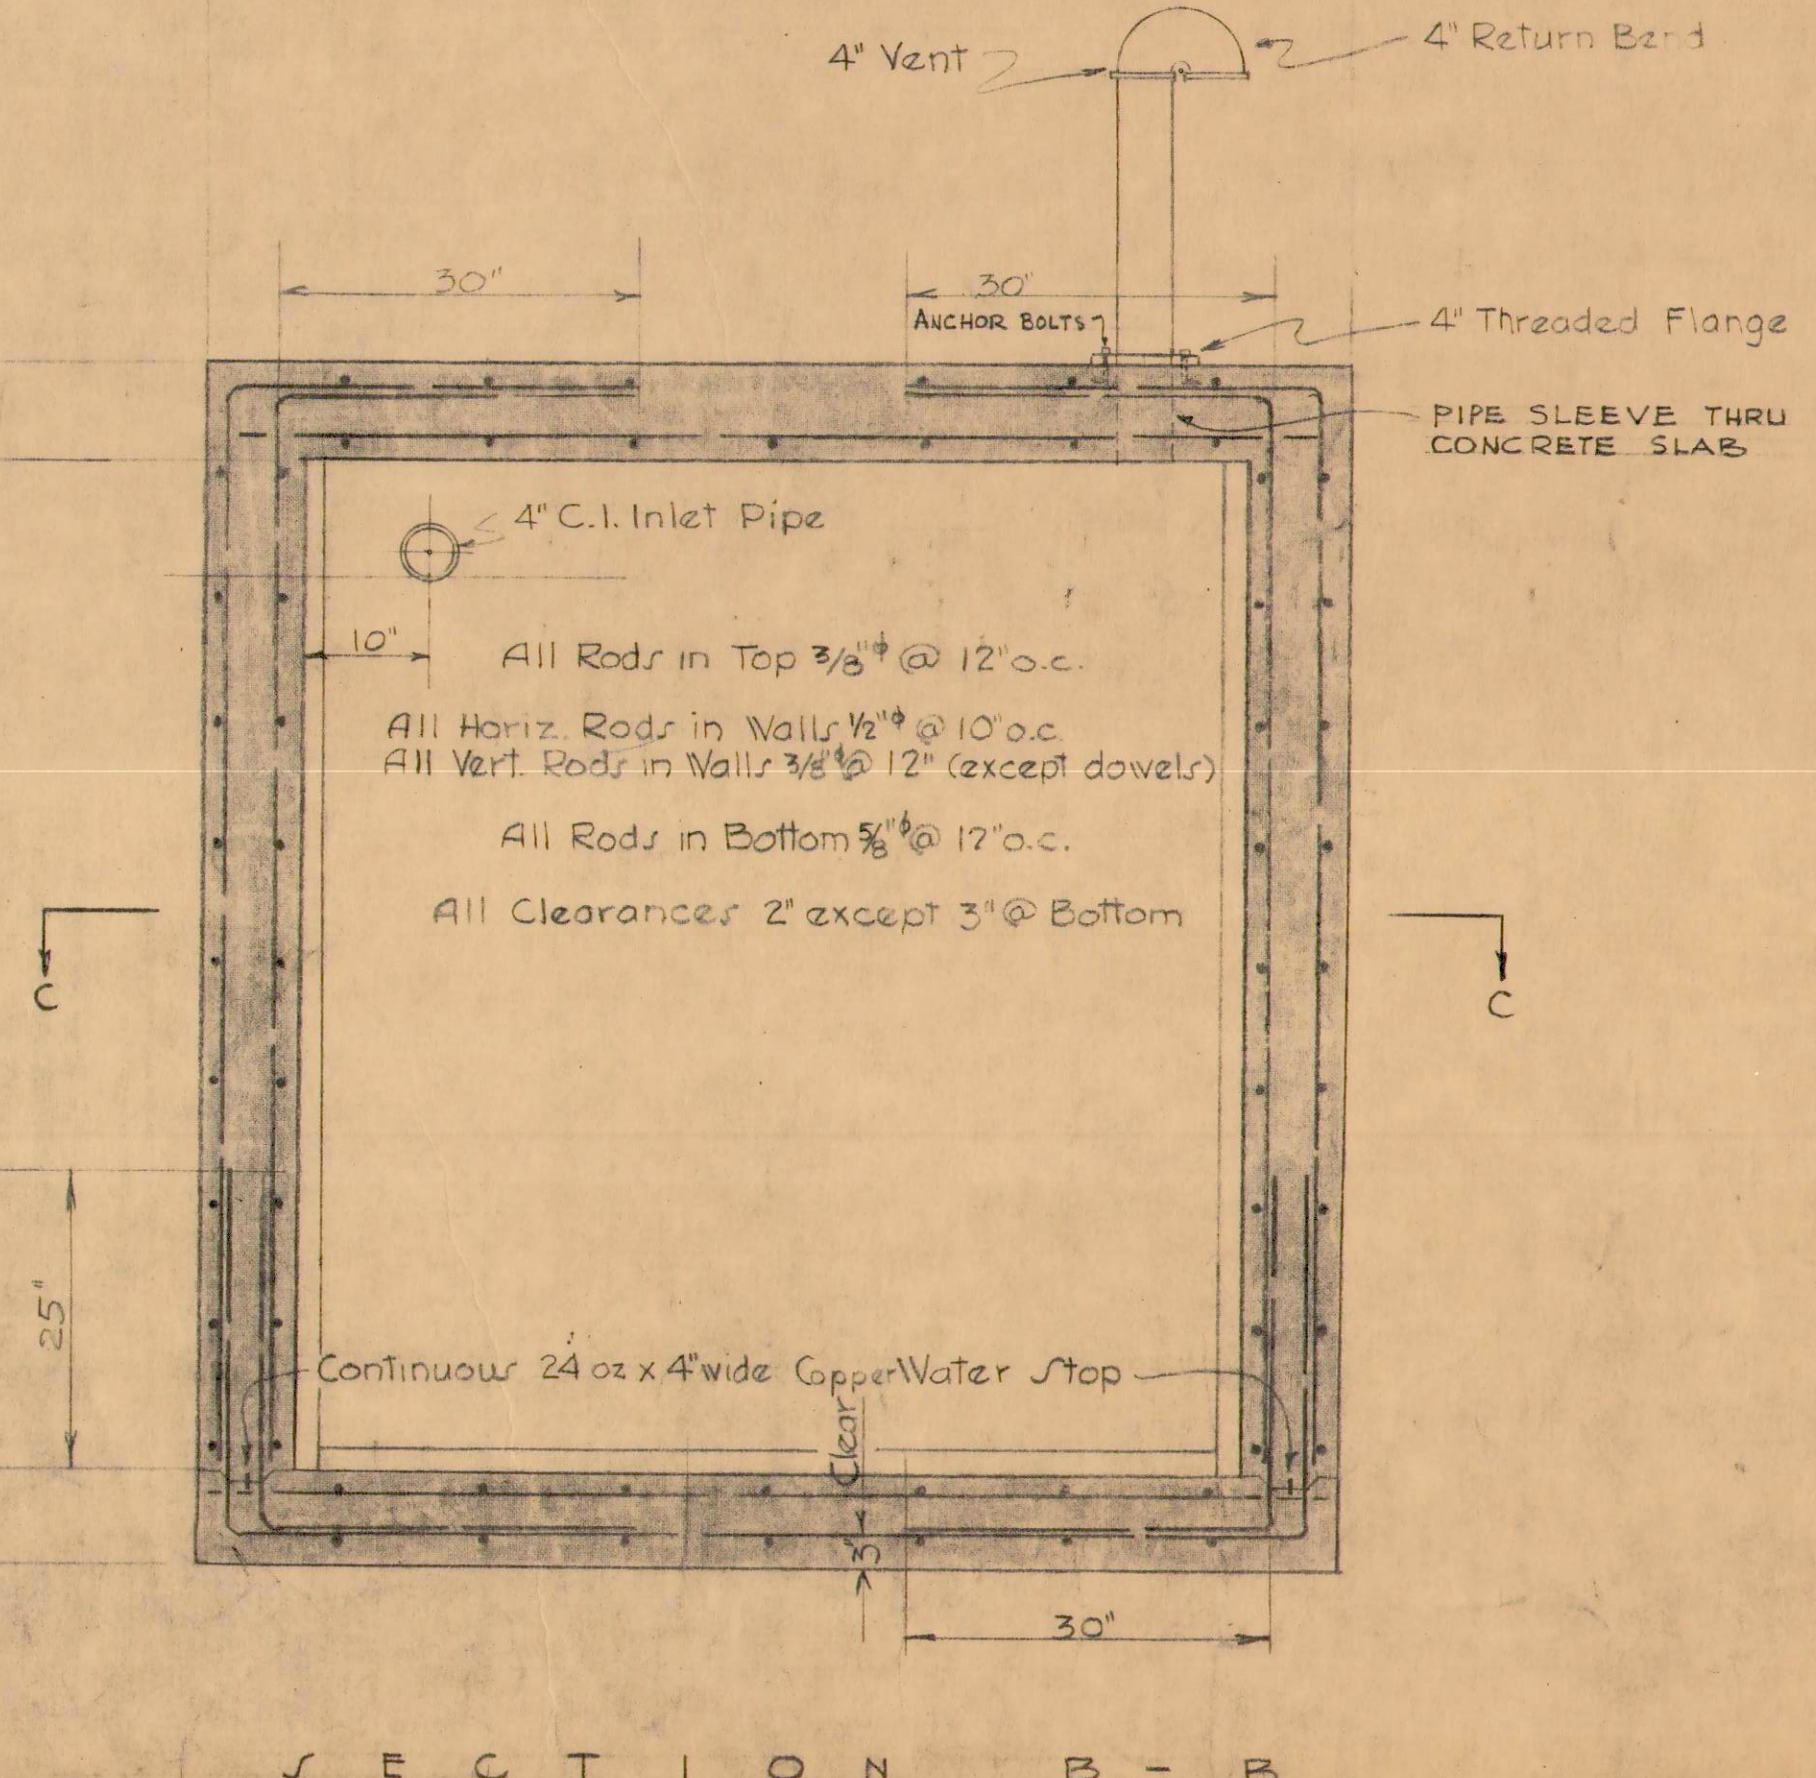

DETAIL
OF
RUNG

Scale - 1/2" = 1'-0"

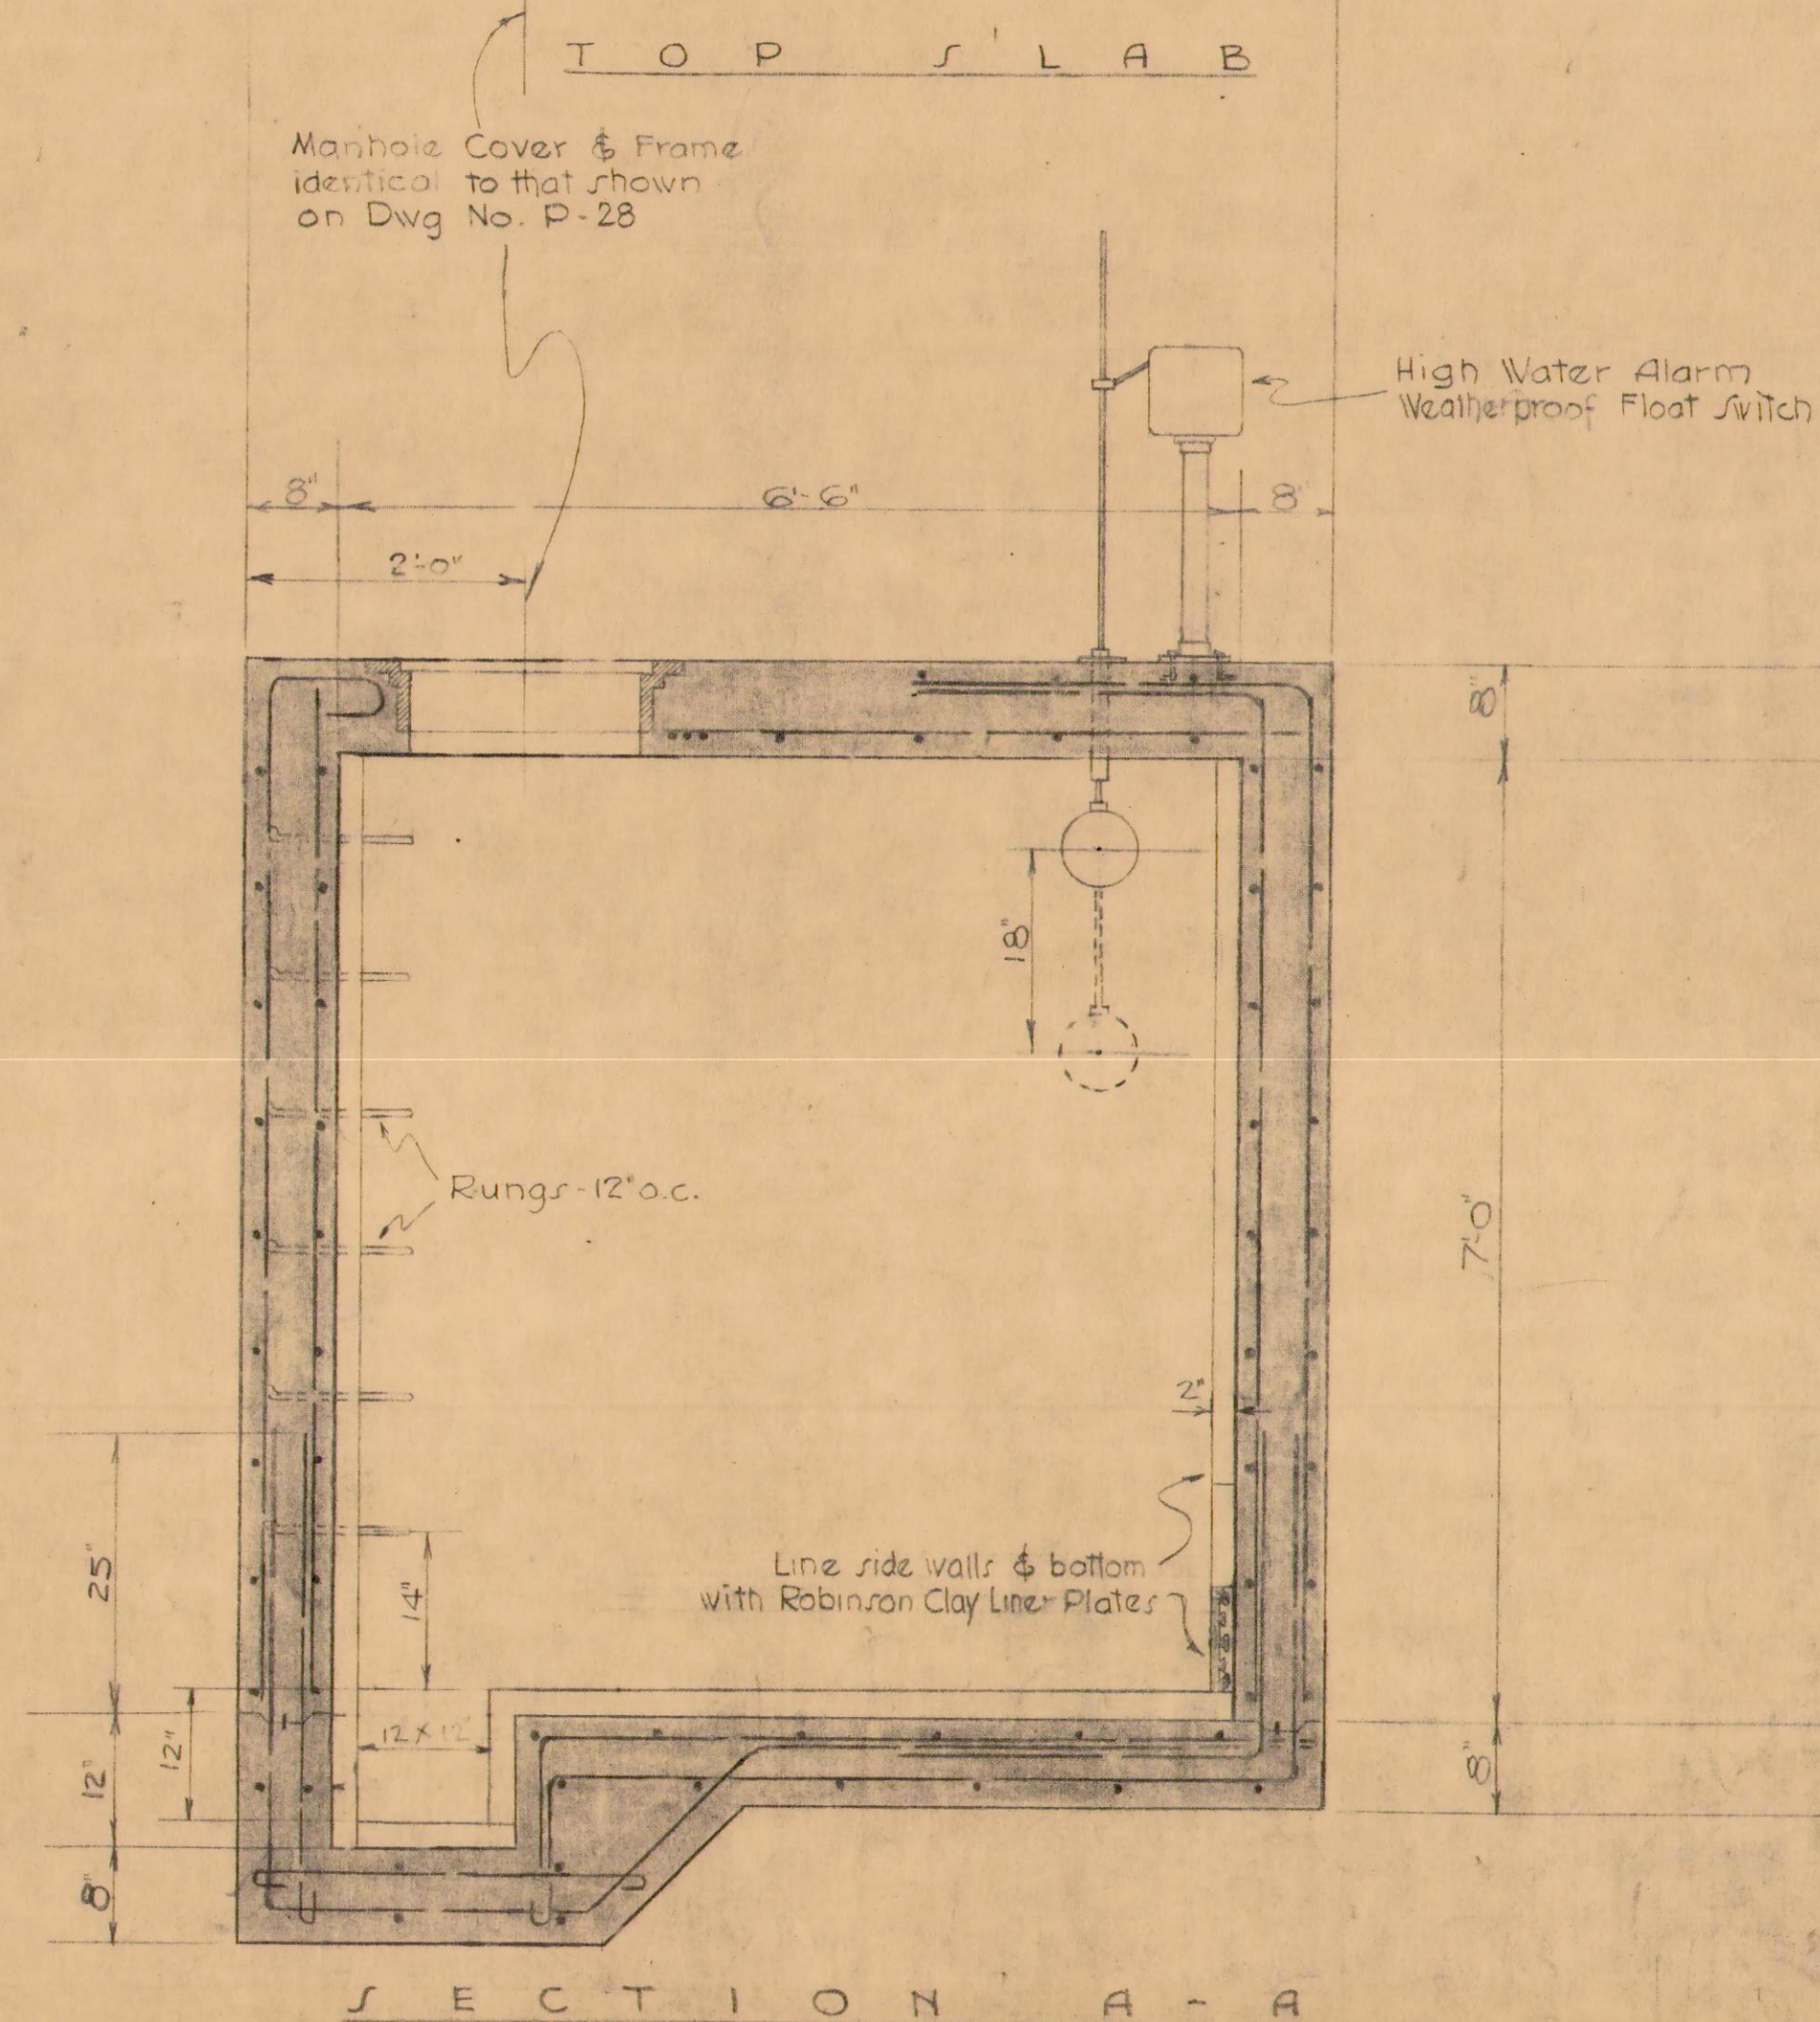

Scale - 3/4" = 1'-0"

LAW & WILSON ARCHITECTS & ENGINEERS			
DEPARTMENT OF PUBLIC WORKS CITY AND COUNTY OF HONOLULU			
BUREAU OF PLANS			
KALIHI TUNNEL			
VENTILATION BLDG.			
WATERTIGHT SEWAGE TANK			
ENGINEER L. B. W.	DATE JULY 15, 1953	CHECKED BY E. U. [Signature]	
DRAFTSMAN C. H.		TRACER	
SCALE AS NOTED			
APPROVED [Signature]	APPROVED [Signature]		
CHIEF ENGINEER	BUREAU ENGINEER		
W. S.	PROFILE	C. B.	
CR. SEC.	F. B.	S. B.	
W. M. BY	F. W. BY	S. BY	