

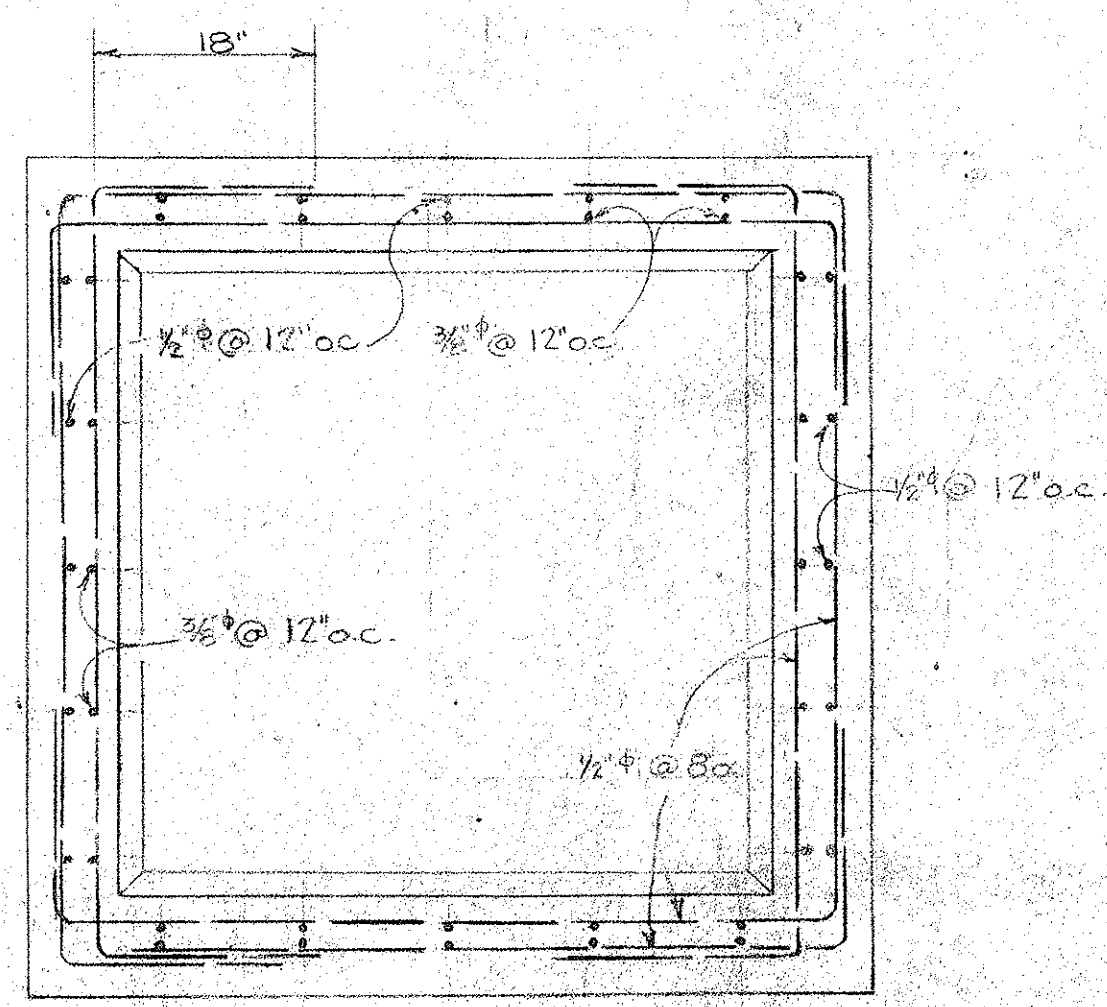



Provide 2-1/2" Bars on each side of MH opening-as shown

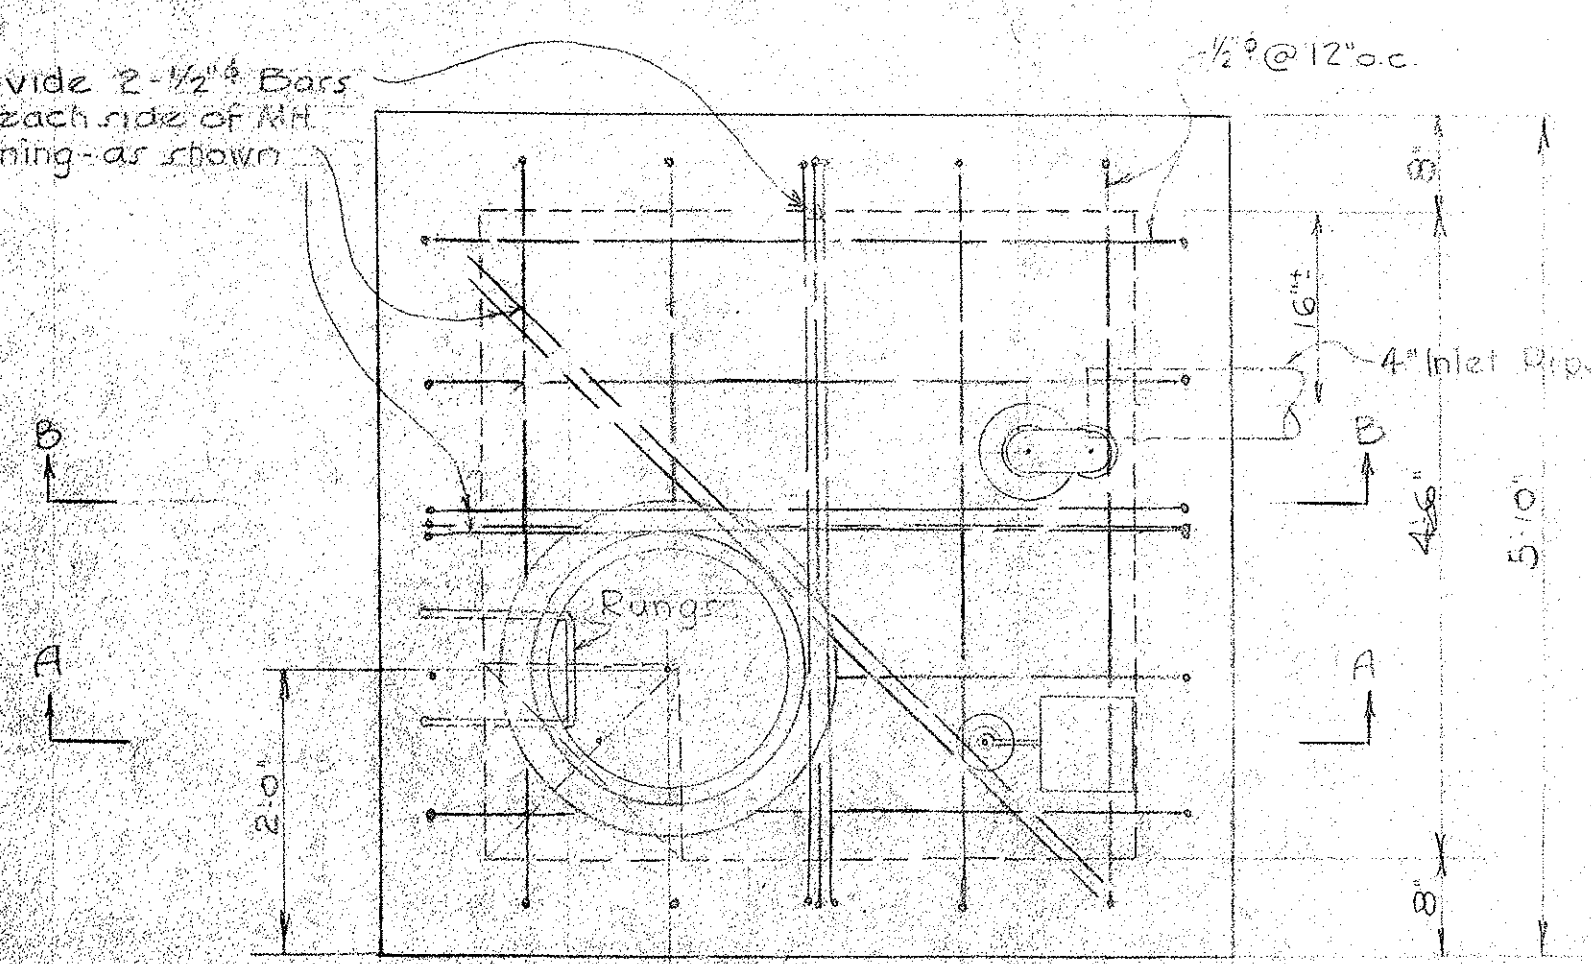


SECTION C-C

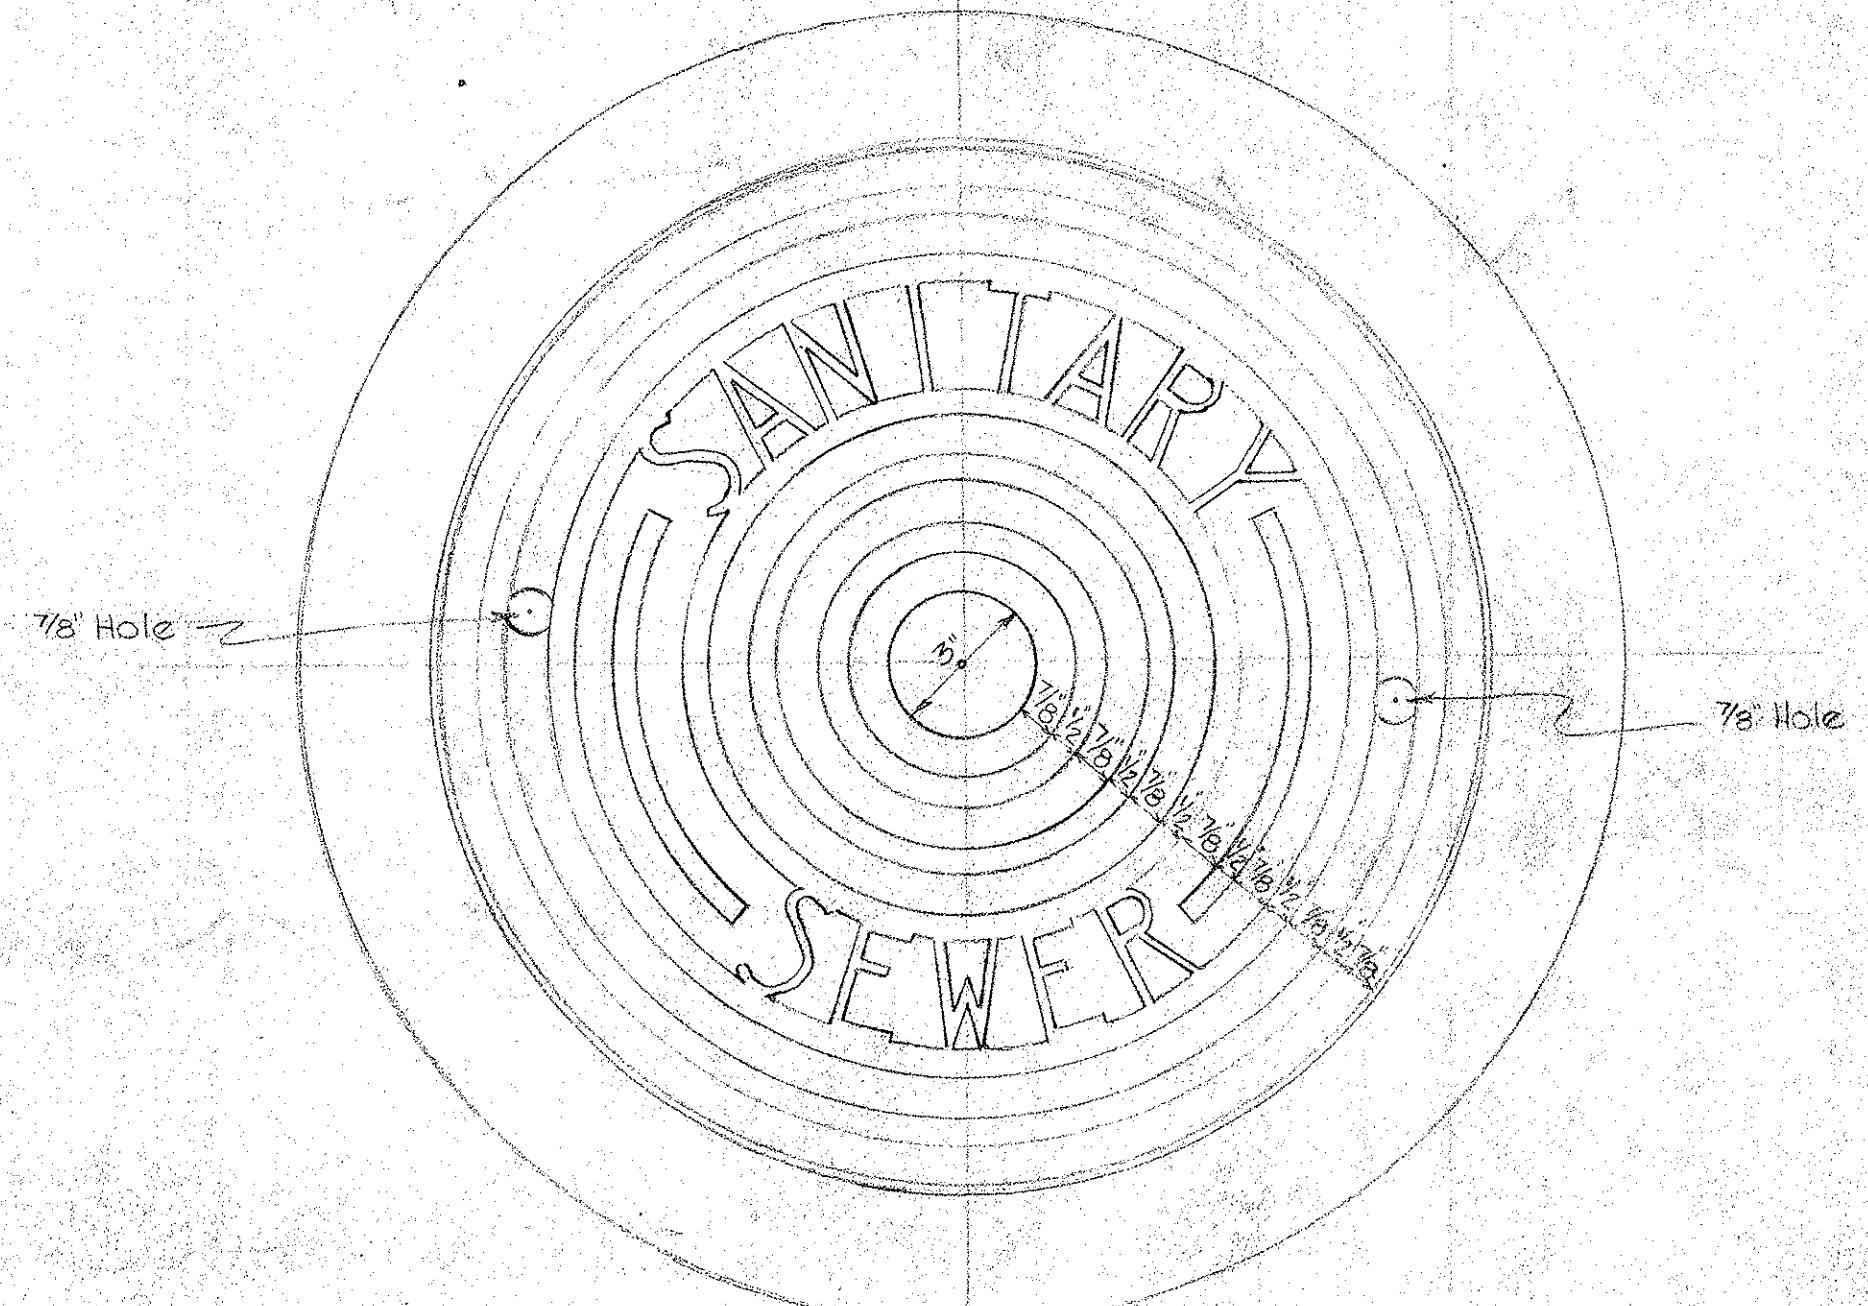

PLAN OF FRAME & COVER

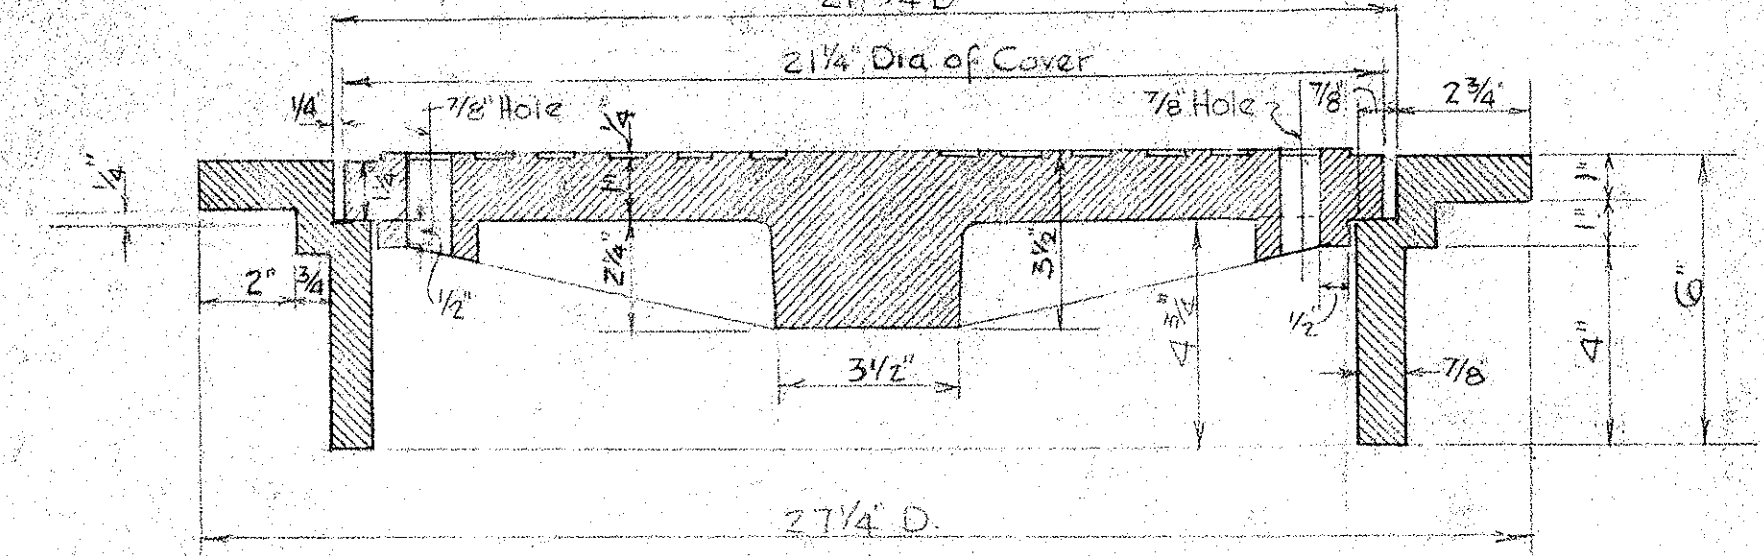


SECTION THRU FRAME & COVER

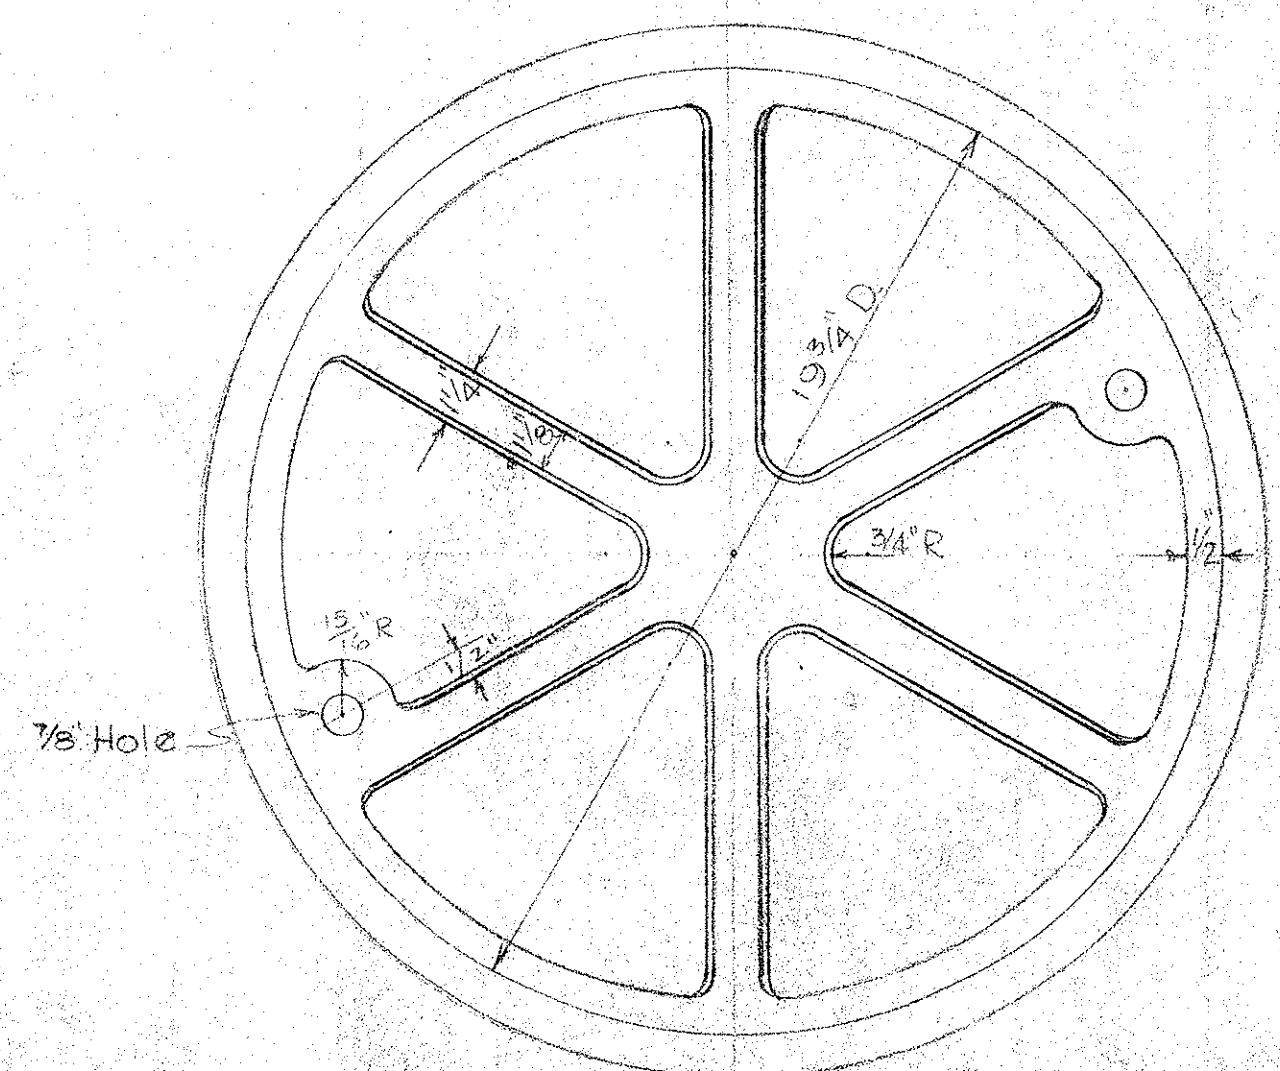


REFLECTED PLAN OF COVER

MANHOLE DETAILS
TYPE C FRAME-TYPE A COVER

Scale - 3" = 1'-0"

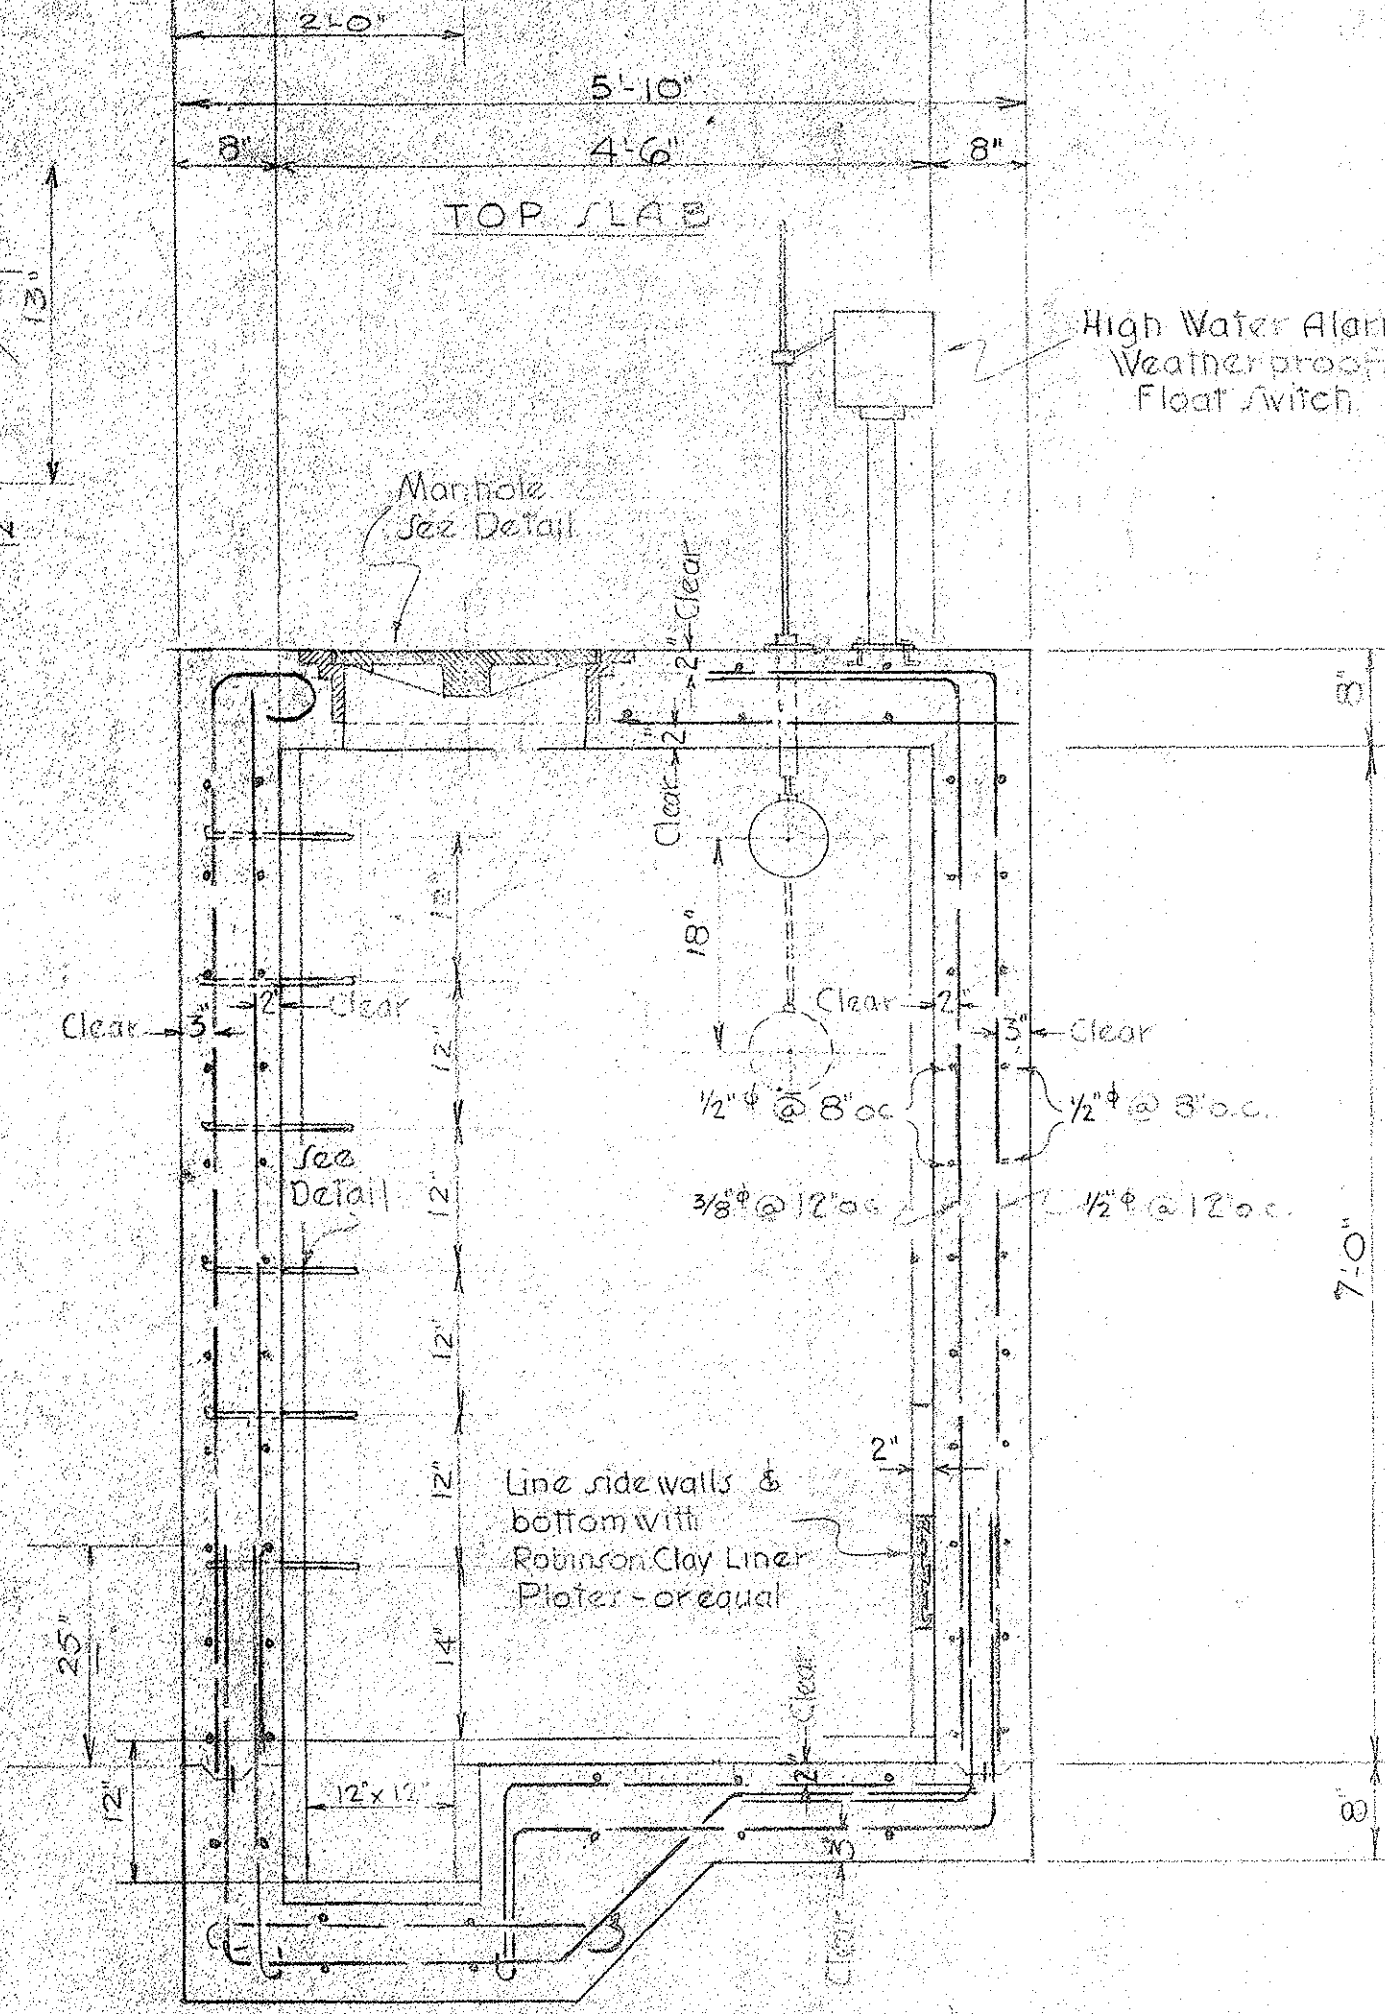

SECTION A-A

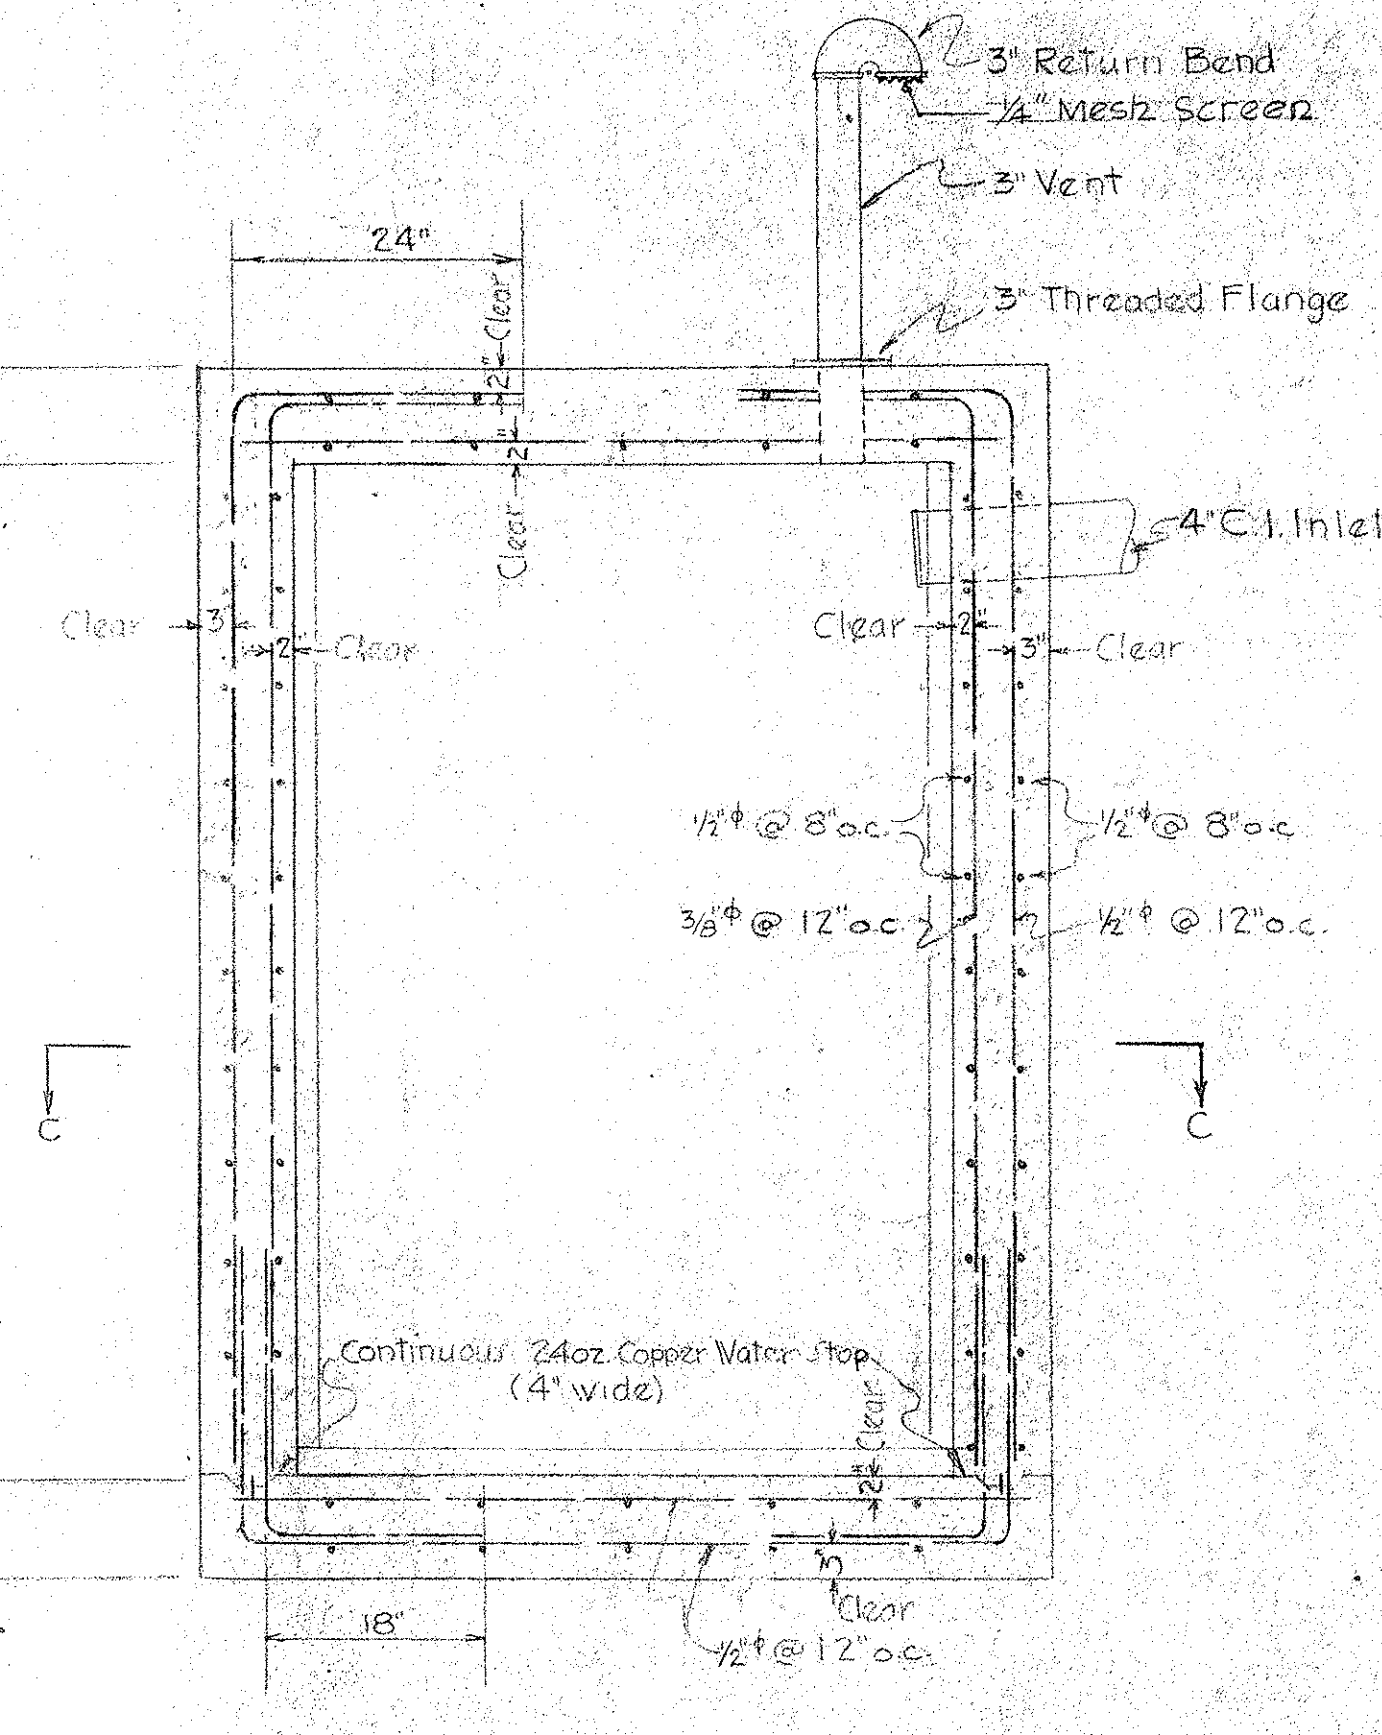

SECTION B-B

TANK DETAILS

(2 Required)

Scale - 3/4" = 1'-0"

For Location of Tanks see Dwg. No. P-1

LAW & WILSON
ARCHITECTS & ENGINEERS
DEPARTMENT OF PUBLIC WORKS
CITY AND COUNTY OF HONOLULU
BUREAU OF PLANS
KALIHI TUNNEL
KALIHI PORTAL
WATERTIGHT SEWAGE TANK

ENGINEER: L. B. W.
DRAFTSMAN: H. T. H.
SCALE: AS NOTED
APPROVED: *[Signature]*
CHIEF ENGINEER

DATE: JULY 15, 1953
CHECKED BY: *[Signature]*
TRACER:
APPROVED: *[Signature]*
BUREAU ENGINEER

W. S.	PROFILE	C. E.
C. E. SEC.	P. B.	S. B.
W. M. BY.	P. W. BY.	S. BY.

SECTION C JOB NO. 26-53 DWG. P-28

Sheet No. 150 of 252 Sheets

FILE	PROJECT	FOLDER	NO.
7	6	1	28