



FED. ROAD DIST. NO.	STATE	FED. AID PROJ. NO.	FISCAL YEAR	SHEET NO.	TOTAL SHEETS
HAWAII	HAW.	US-06301	1956	32	170

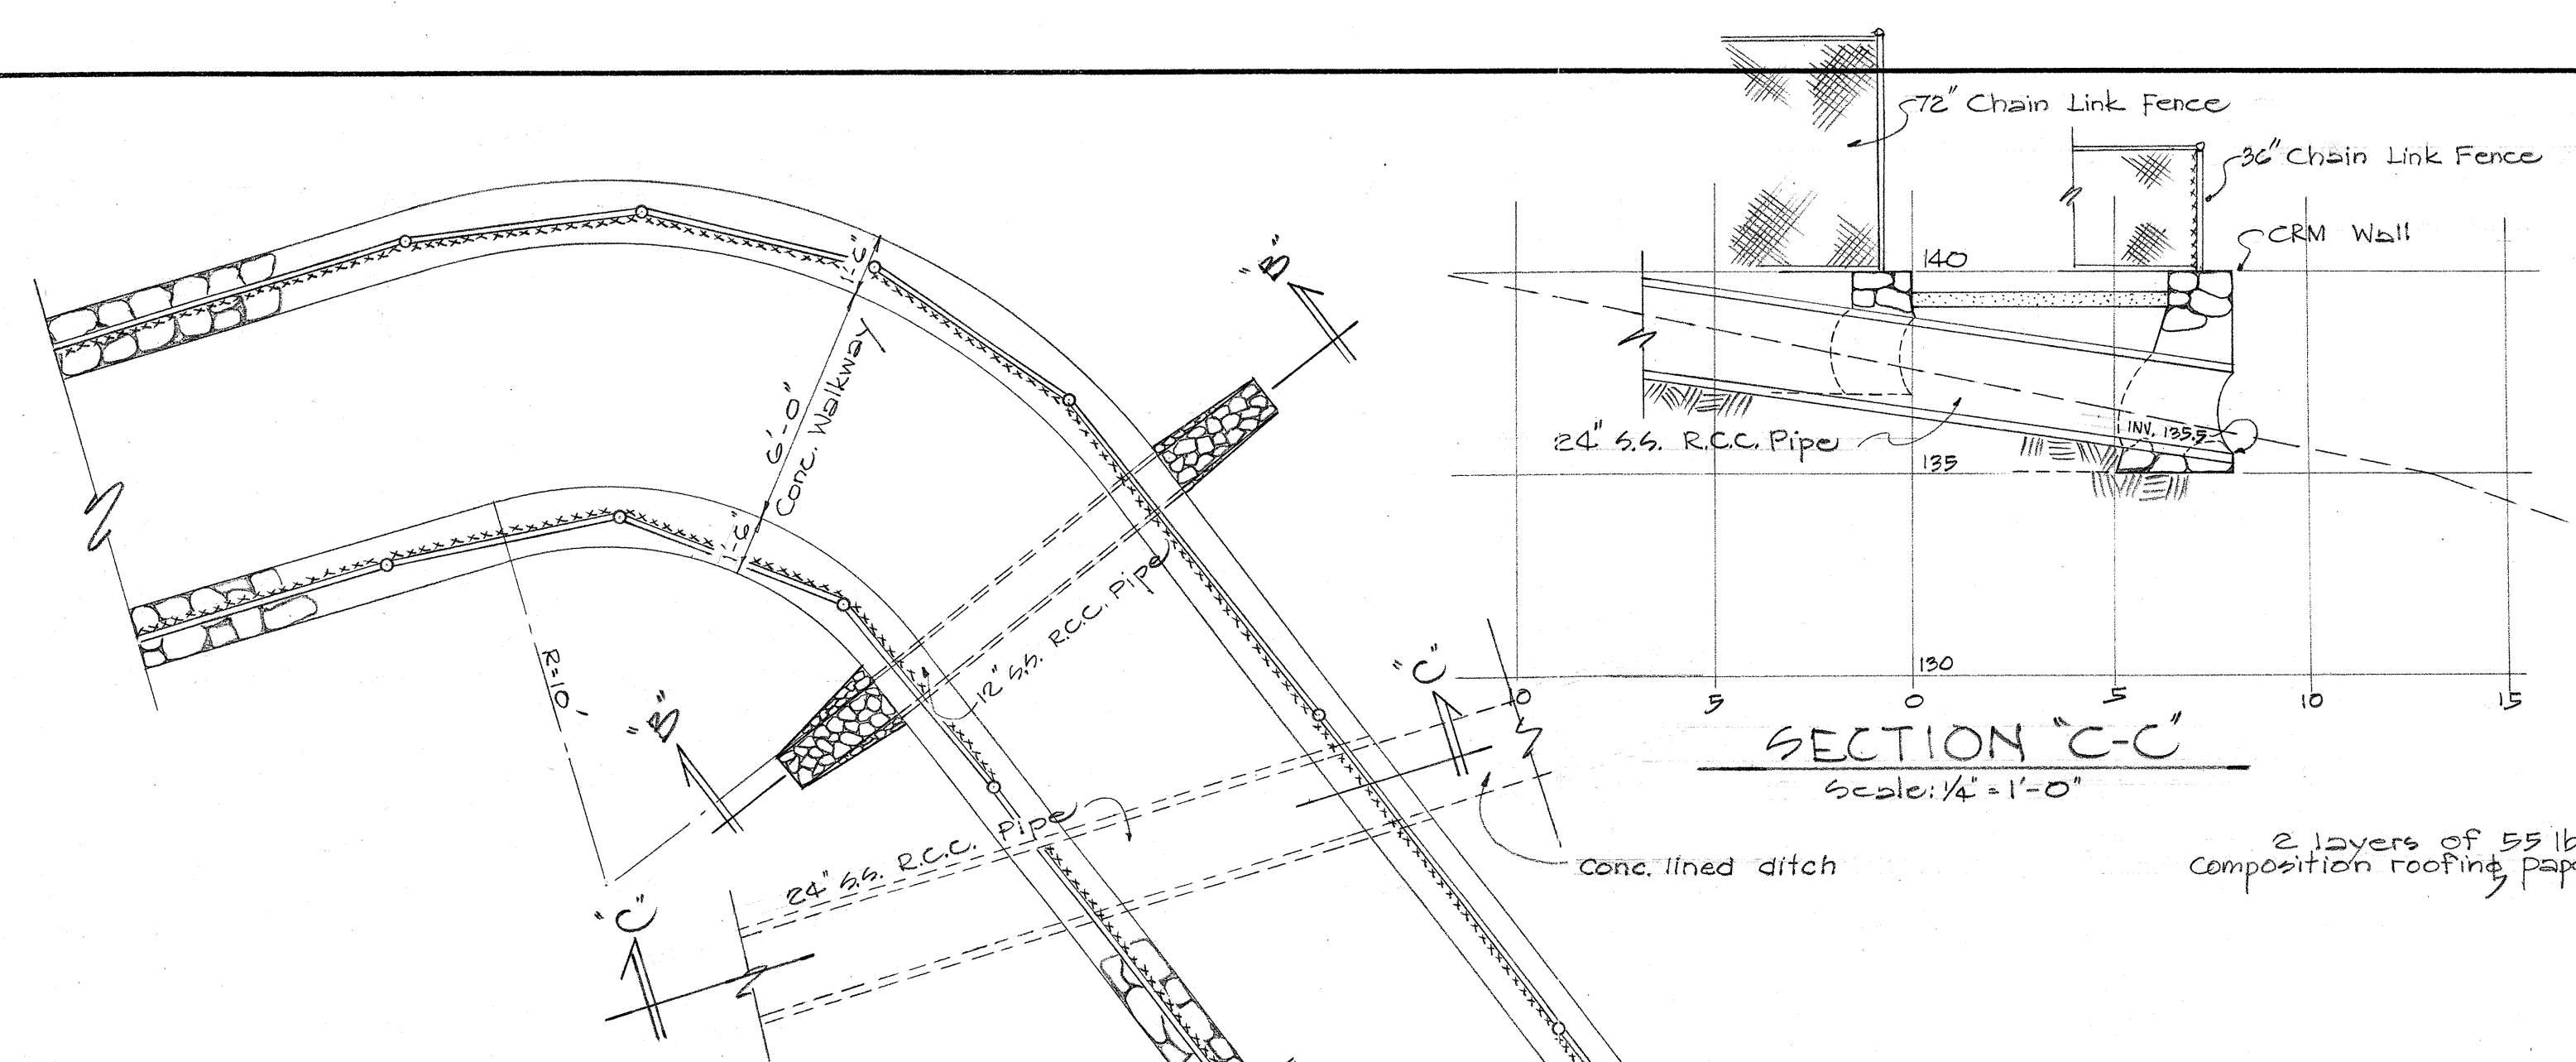


DRAINAGE QUANTITIES for WALKWAY
 12" S.S. R.C.C. Pipe = 27 L.F.
 Stt. Exc. = 2 c.y.
 Class "B-1" Conc. = 0.3 c.y.
 GRP for 12" Drain pipes = 1 c.y.

NOTES:
 1. GROUND LINE AND INVERTS SHOWN ARE APPROXIMATE ONLY; ALL INVERTS TO BE DETERMINED IN THE FIELD.
 2. FOR DETAILS OF CHAIN LINK FENCE ON WINGWALLS, SEE SHEET NO. 5567.26 # 5567.100


PLAN of WALKWAY AT WINGWALL #2
 Scale: 1/4" = 1'-0"

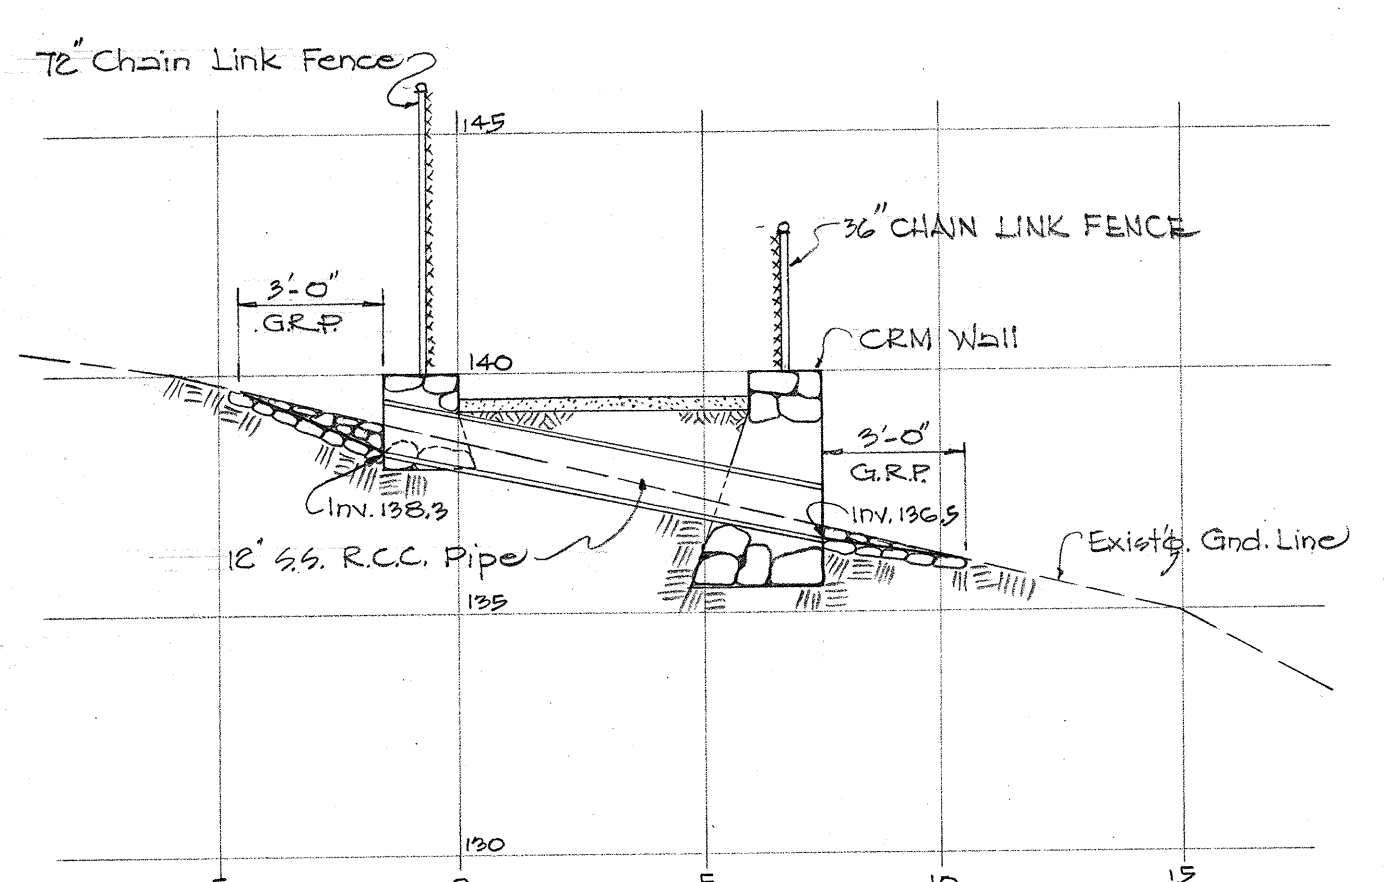


SECTION "B-B"
 Scale: 1/4" = 1'-0"

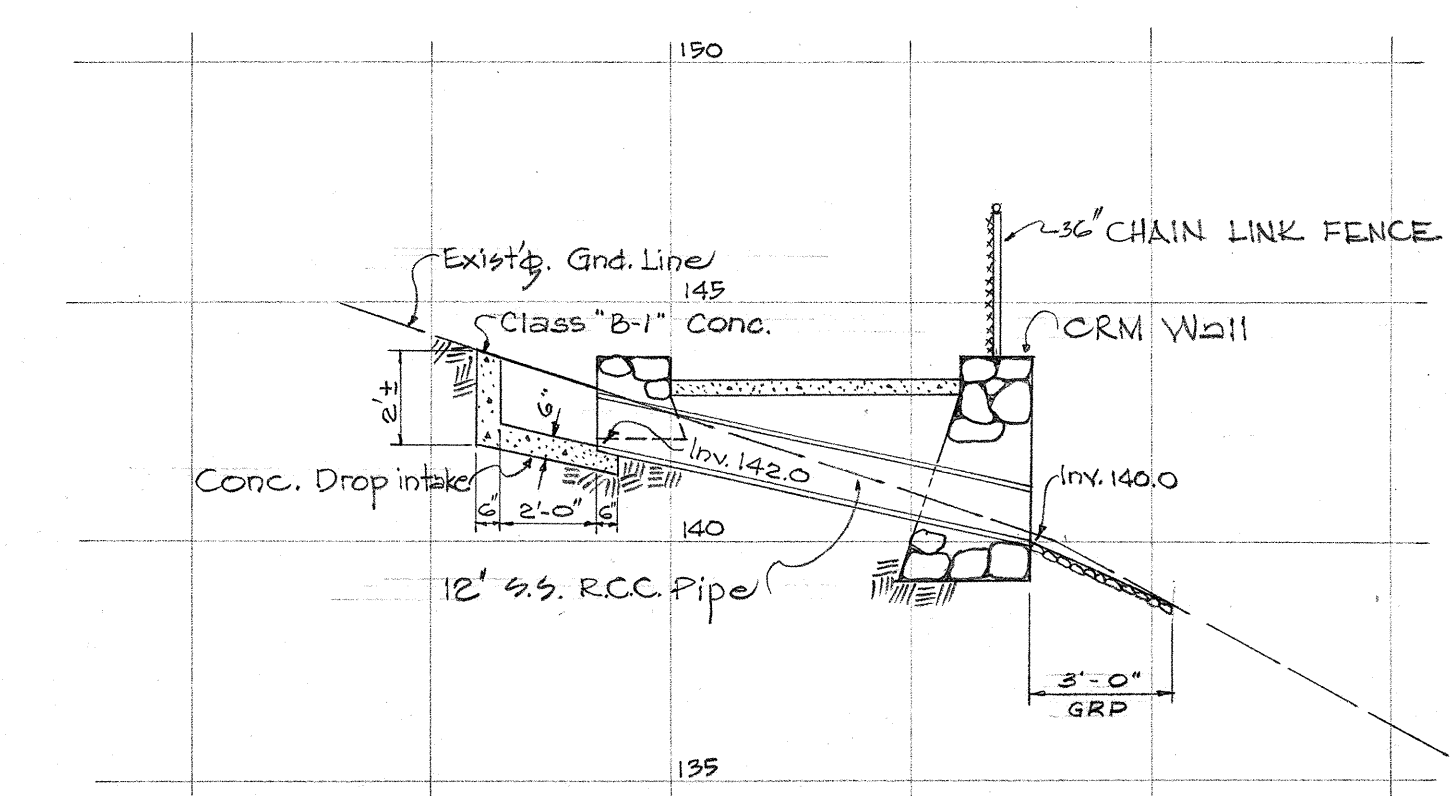


SECTION "A-A"
 Scale: 1/4" = 1'-0"

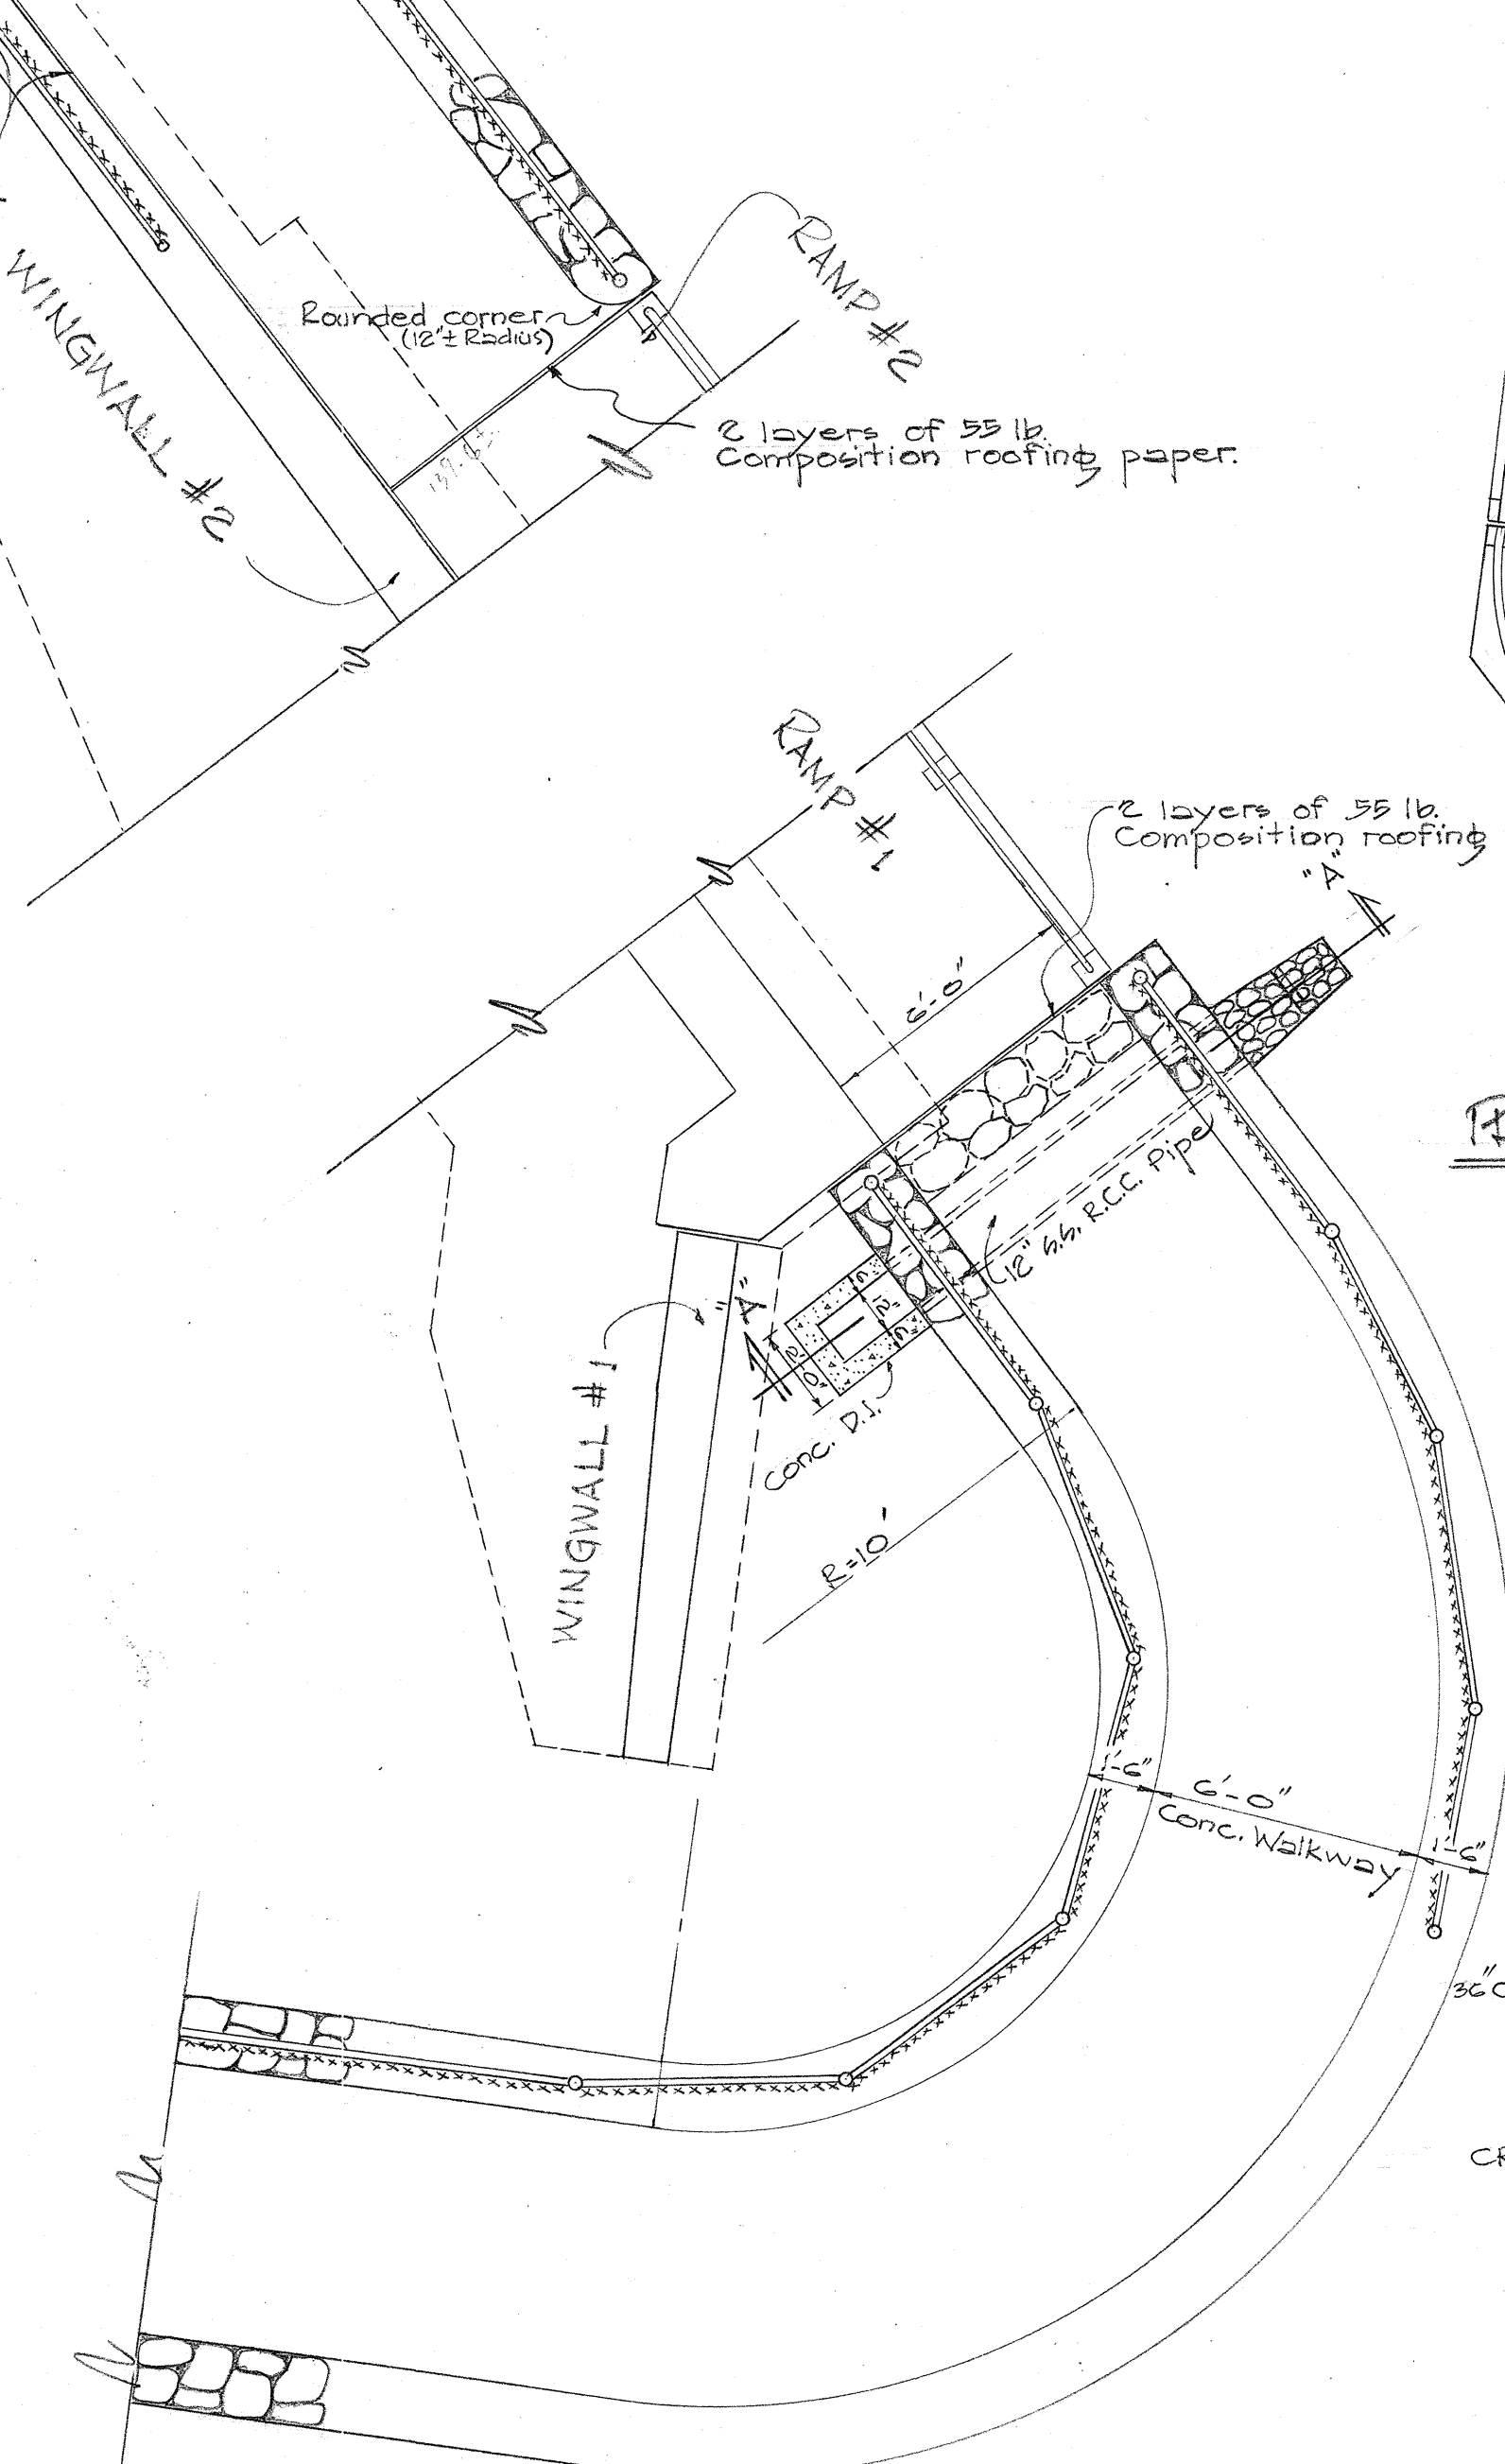


PLAN of WALKWAY AT WINGWALL #1
 Scale: 1/4" = 1'-0"

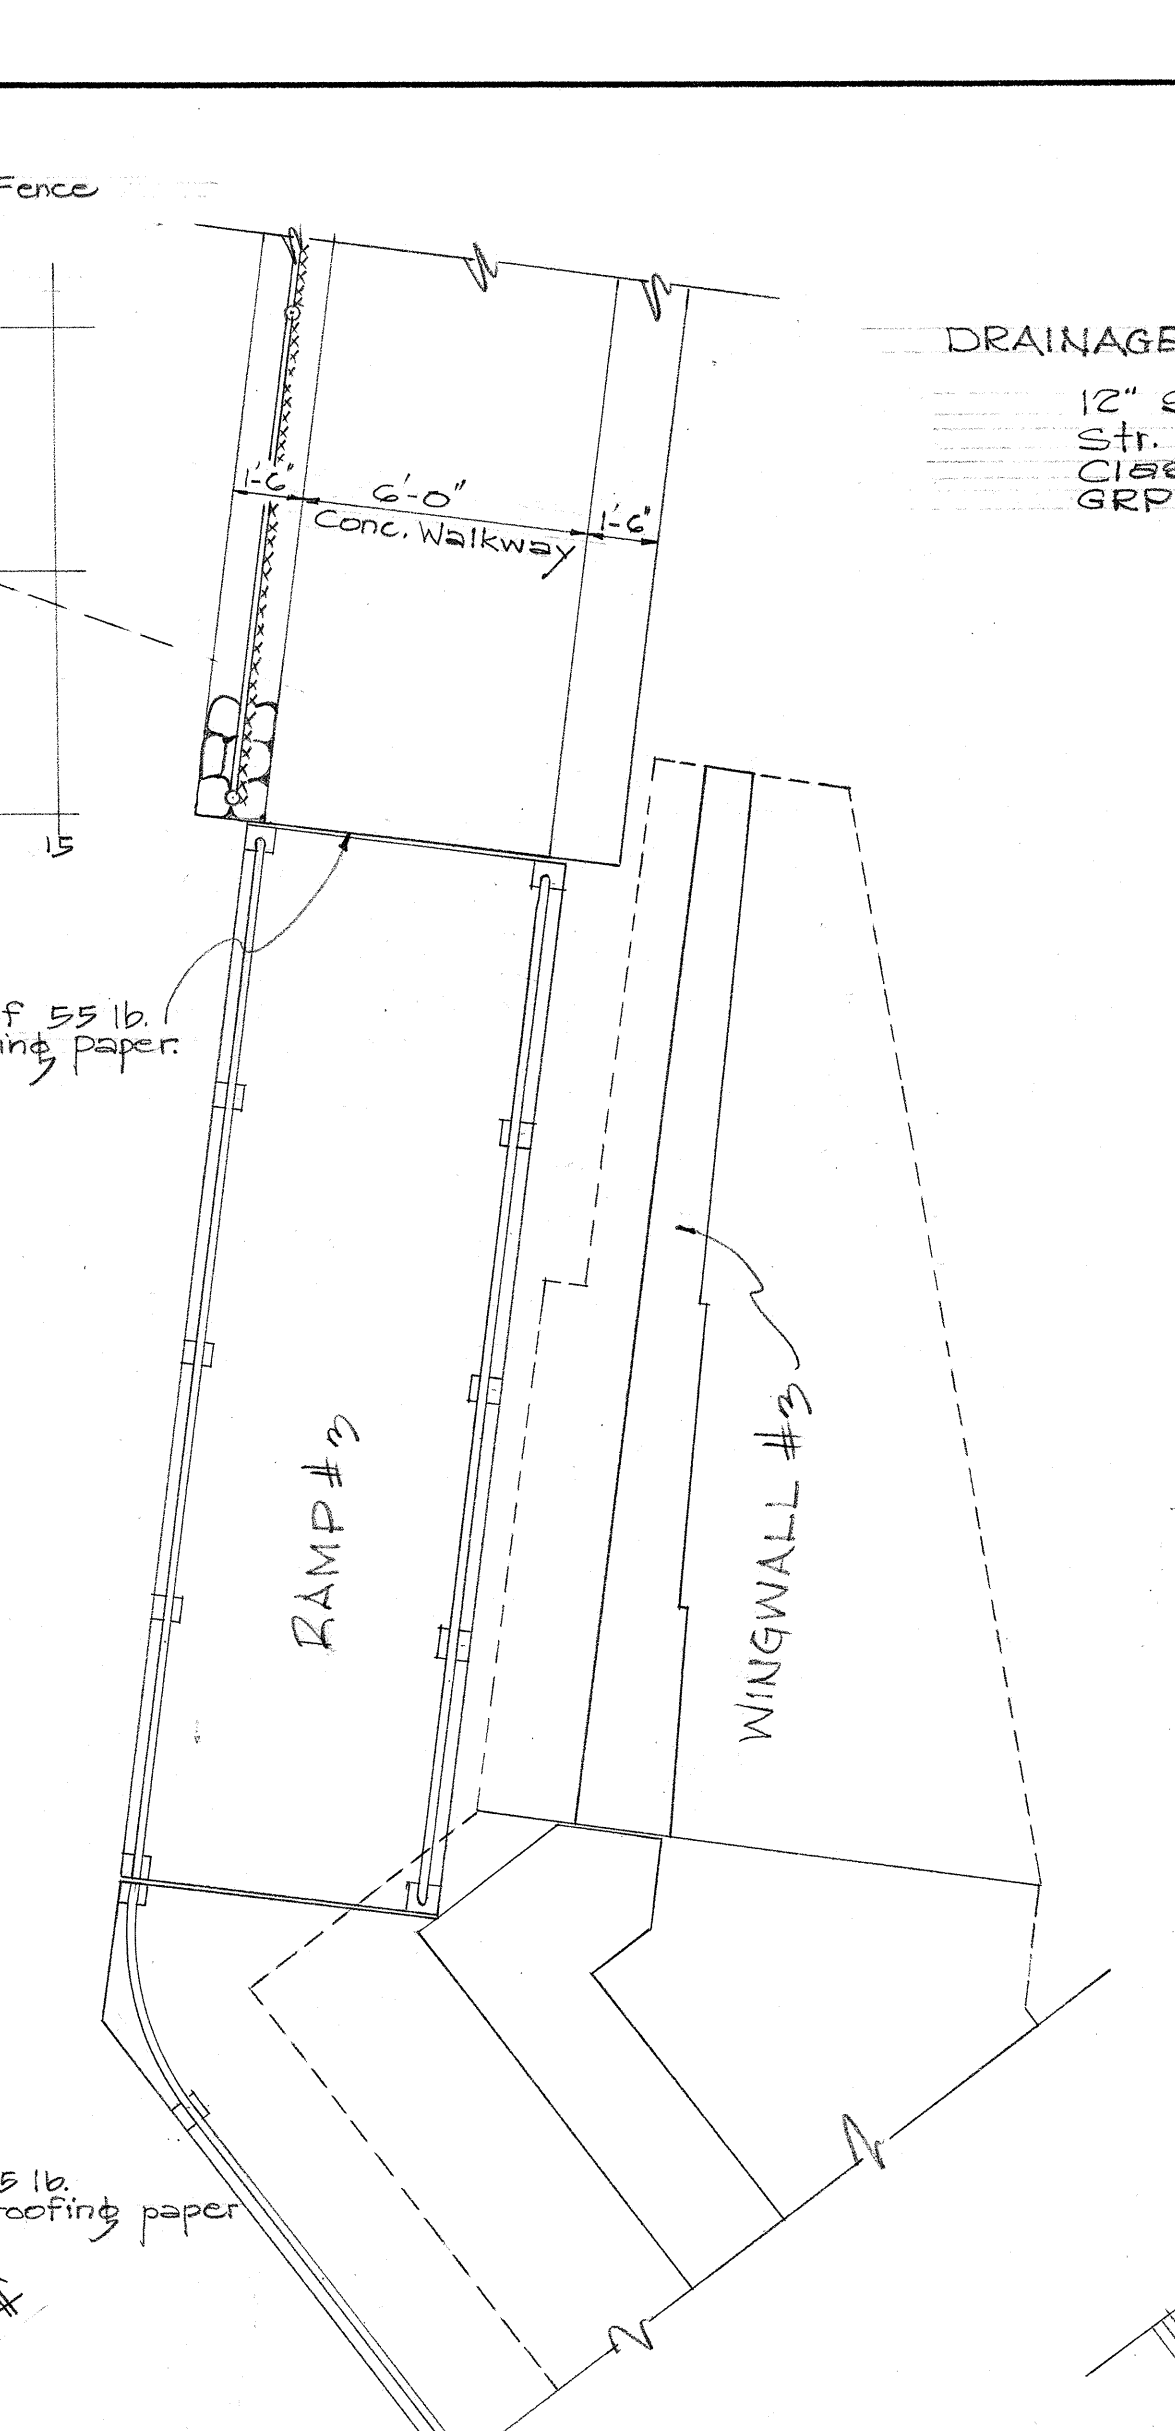


PLAN of WALKWAY AT WINGWALL #3
 Scale: 1/4" = 1'-0"

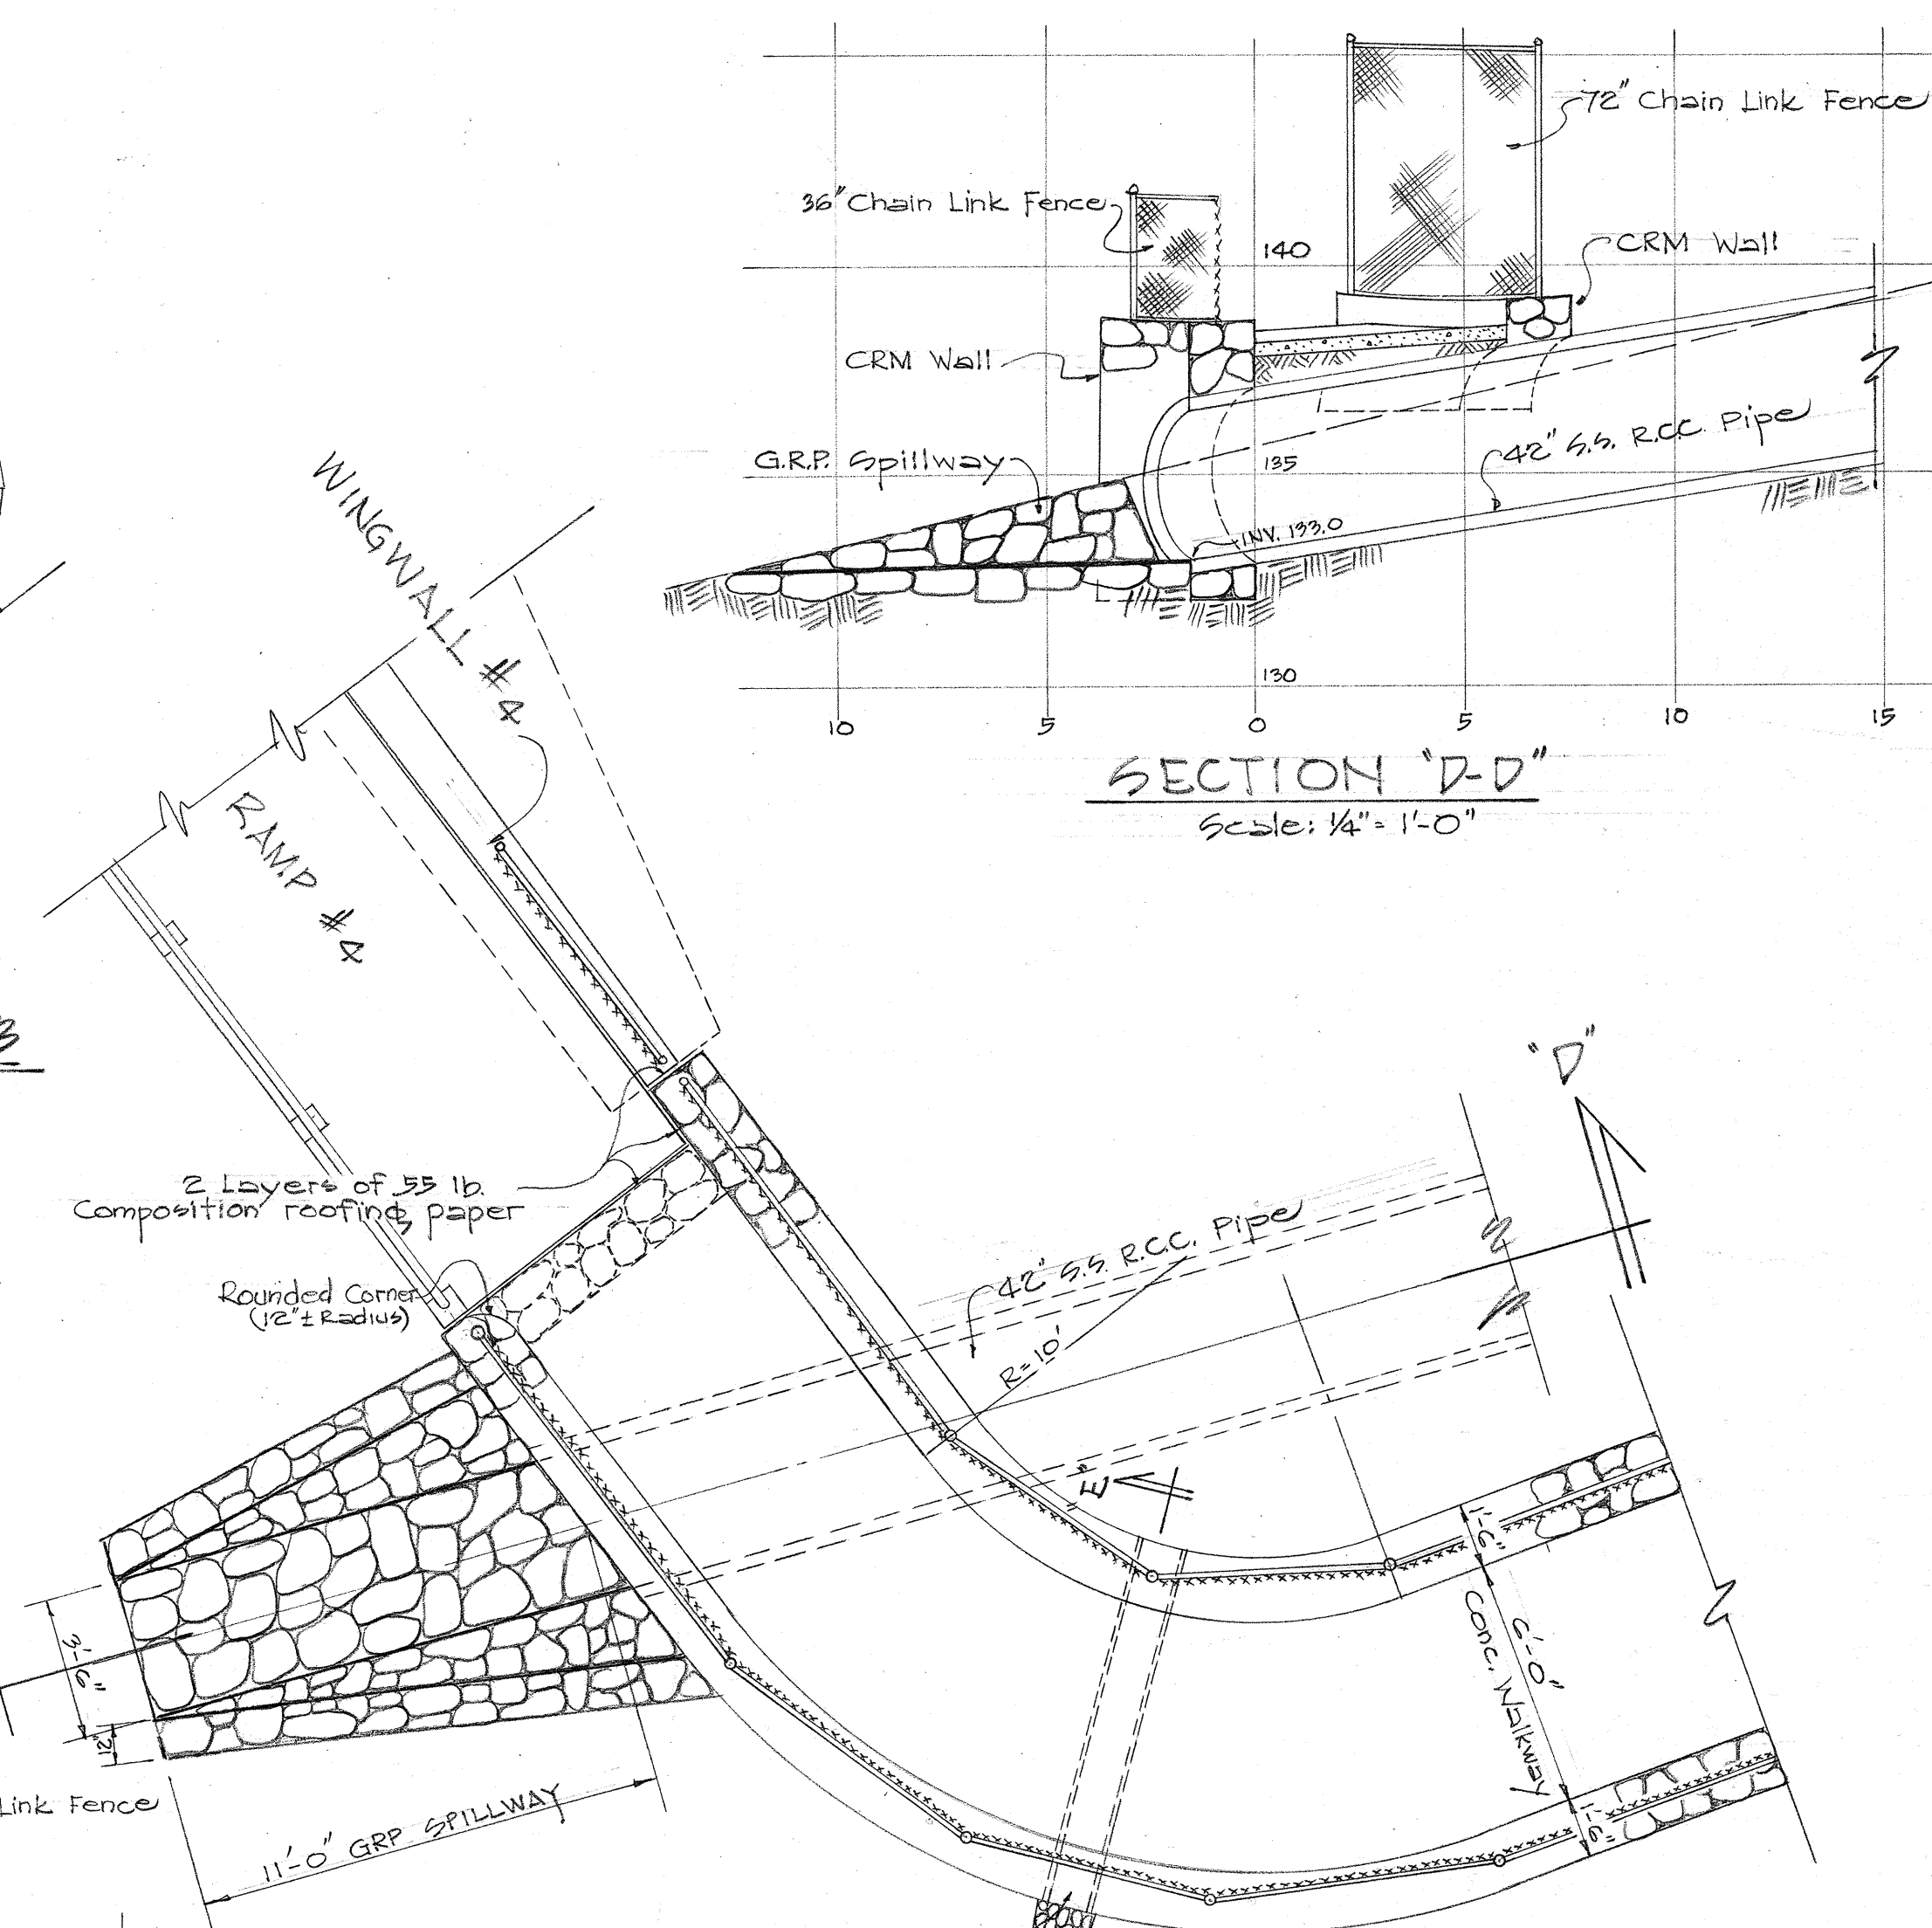

PLAN of WALKWAY AT WINGWALL #4
 Scale: 1/4" = 1'-0"

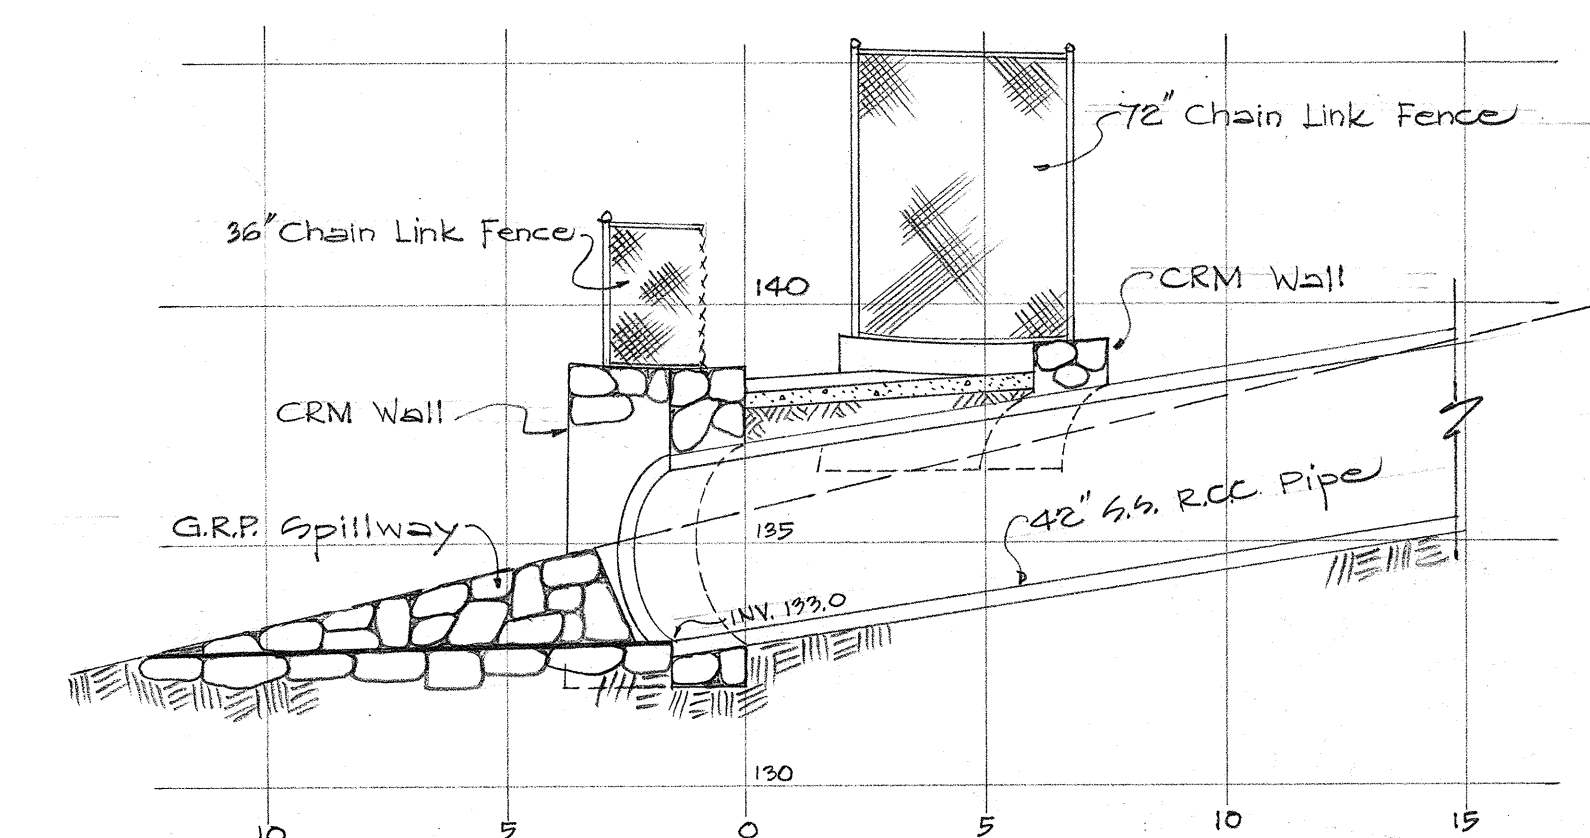

SECTION "D-D"
 Scale: 1/4" = 1'-0"

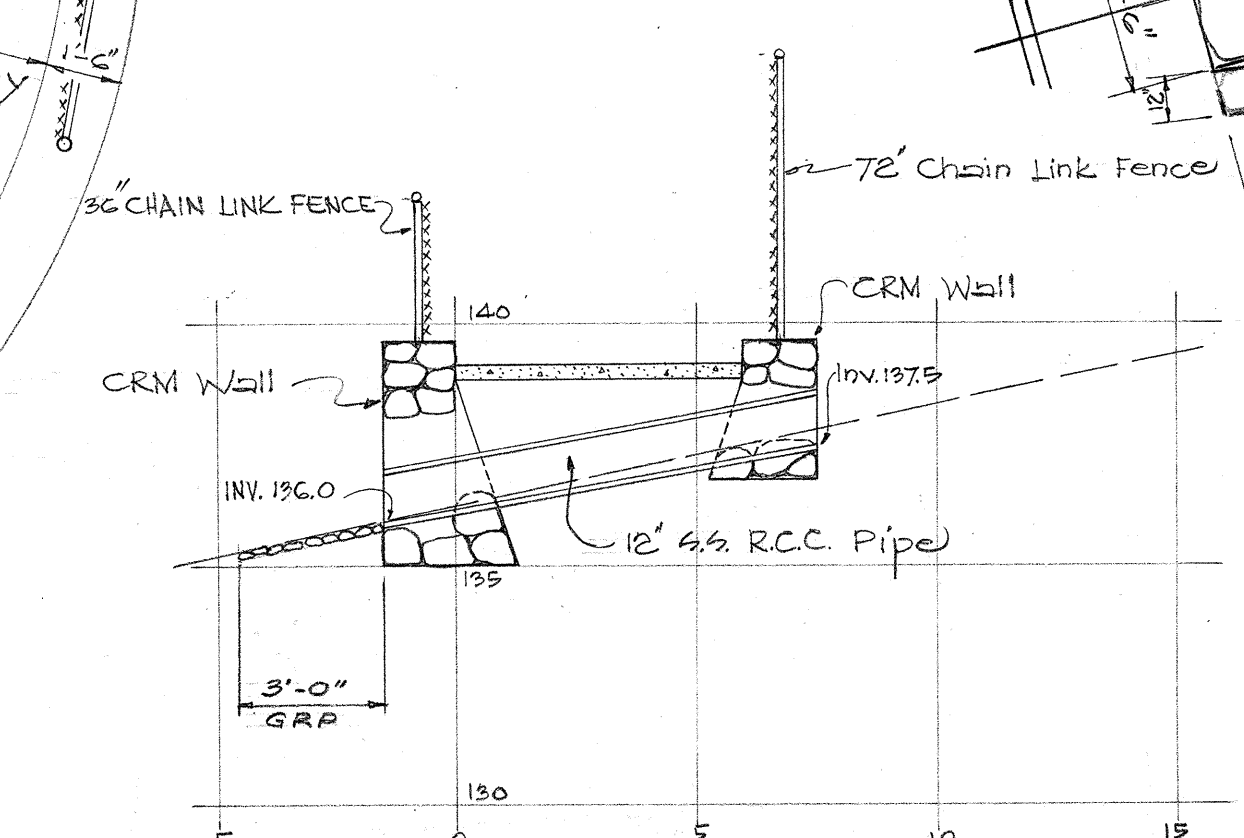

SECTION "E-E"
 Scale: 1/4" = 1'-0"

TERRITORIAL HIGHWAY DEPARTMENT
TERRITORY OF HAWAII
DETAILS of
PEDESTRIAN WALKWAY
Kalih Valley Rd. Proj. NO. US-0630(1)
Scale: As Noted July 1955.

SHEET No. 2 OF 2 SHEETS
5567.32

SURVEY PLOTTED BY	DATE
DESIGNED BY	2 2 2 2
DRAWN BY	
CHECKED BY	
NOTE BOOK	
QUANTITIES CHECKED BY	
CHECKED BY	