




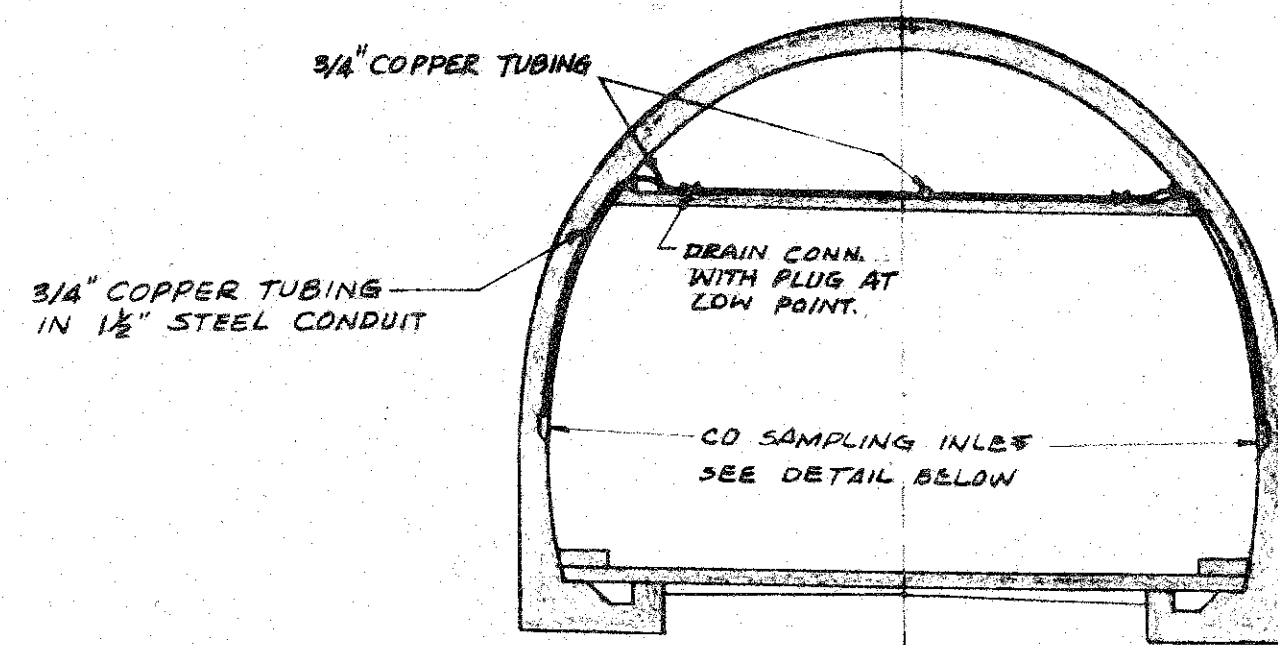


SECTION BB
SCALE - 3/8" = 1'-0"

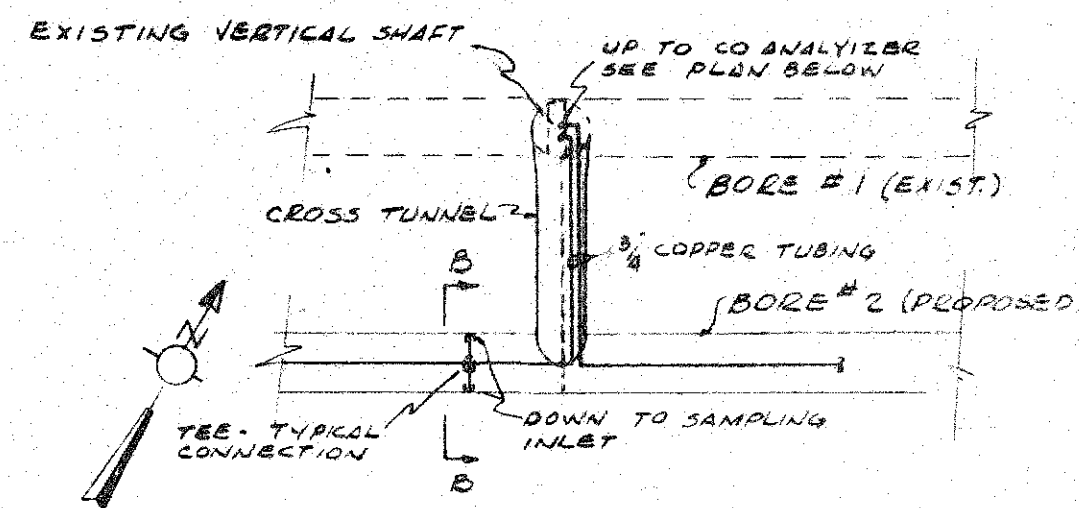


SECTIONAL PLAN A-A
SCALE - 1" = 100'

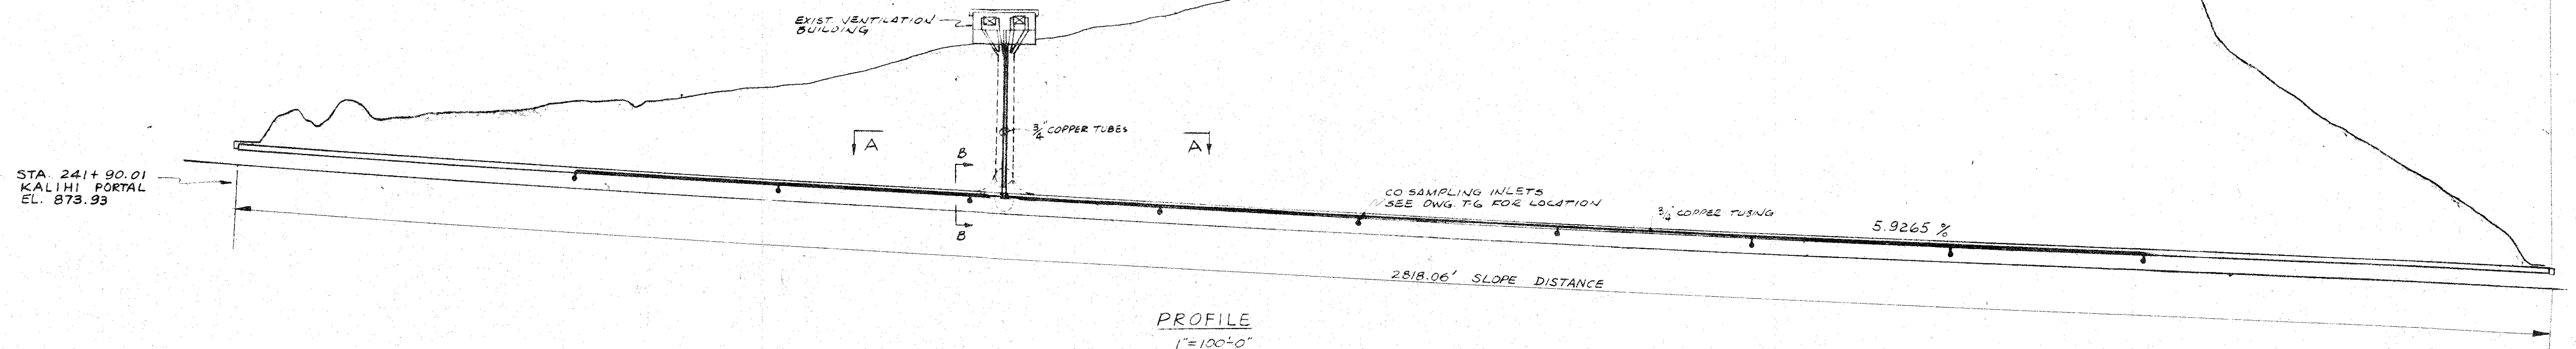


PROFILE
1" = 100'-0"

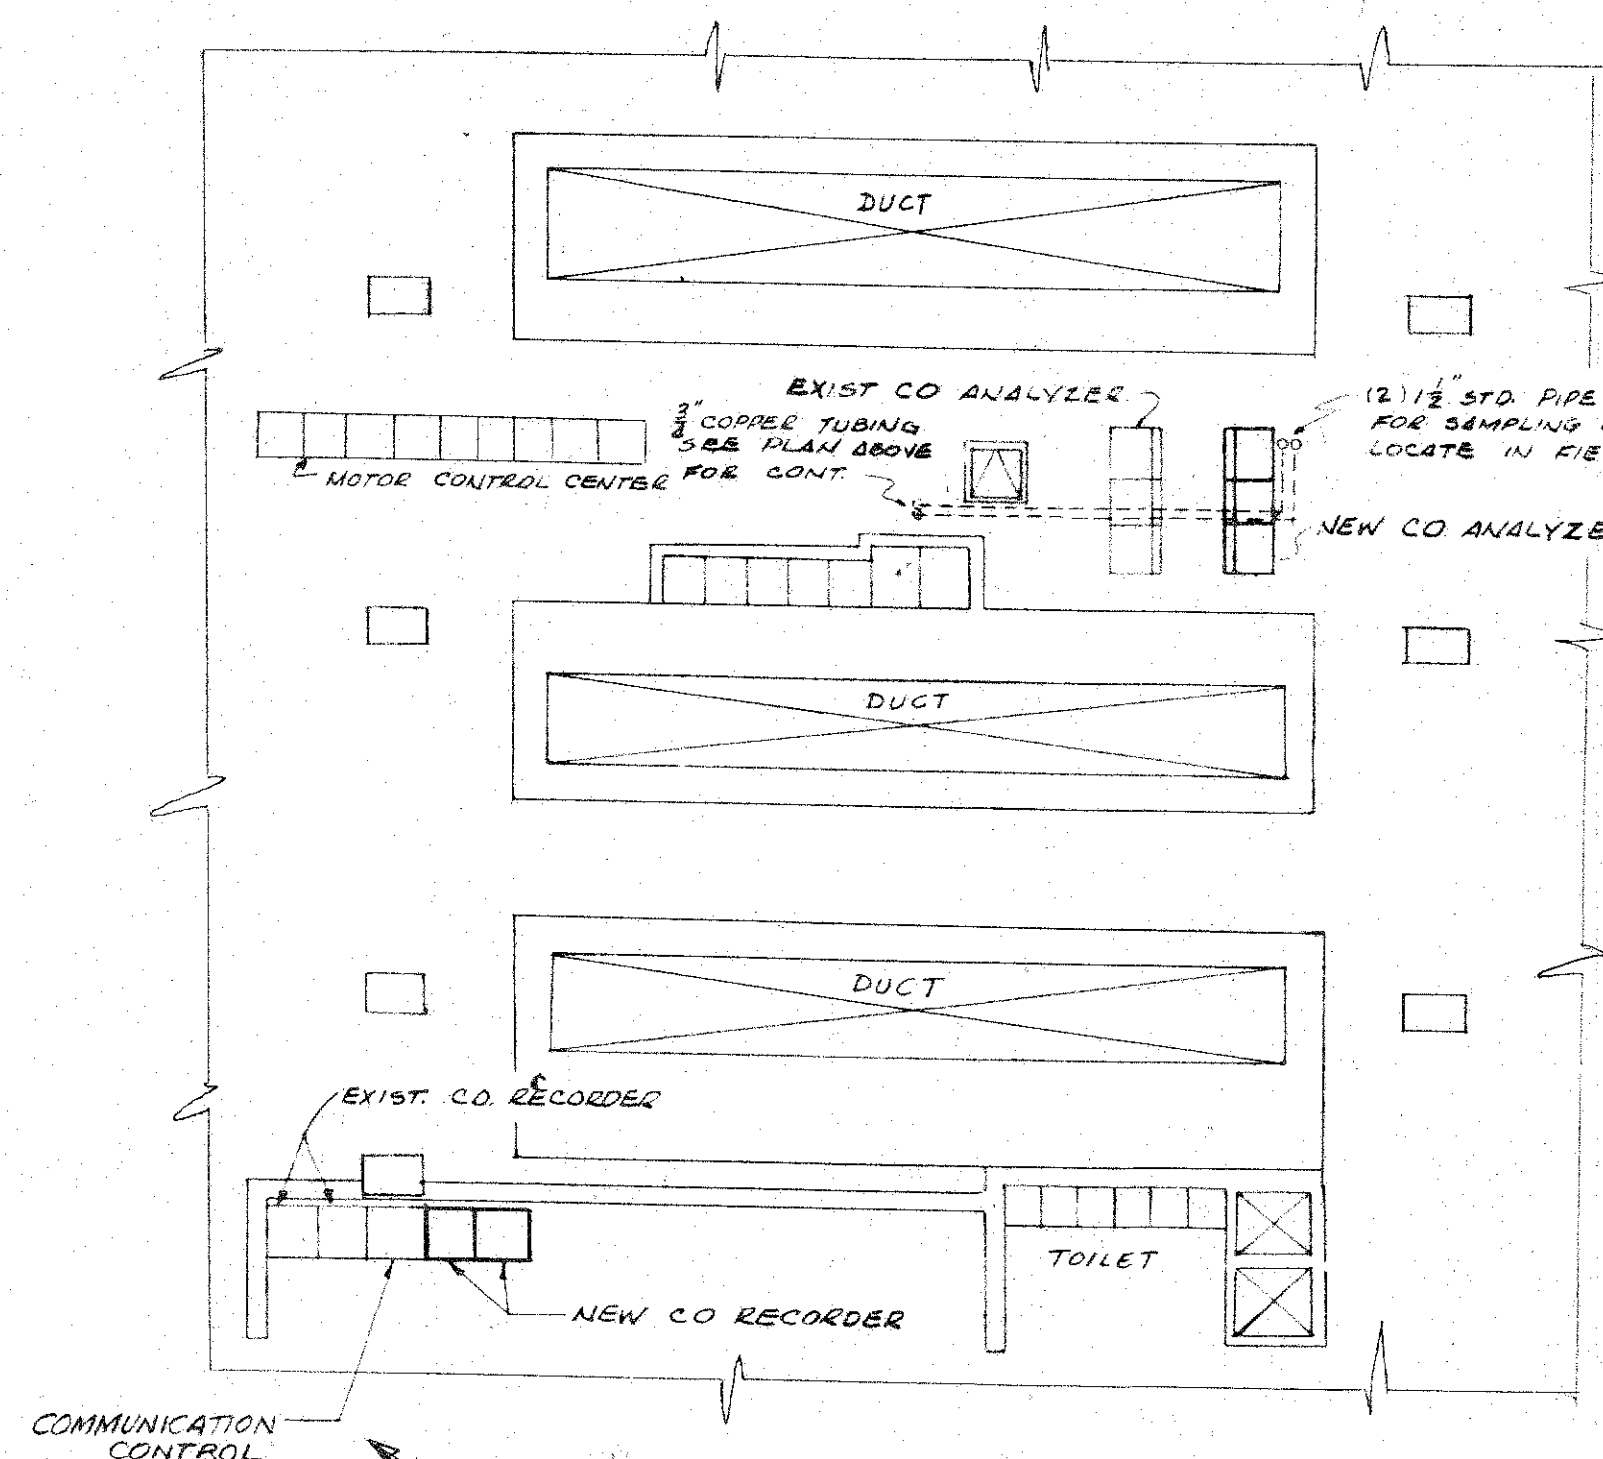

PART PLAN EL. 1020.0'
VENTILATION BLDG
1/8" = 1'-0"

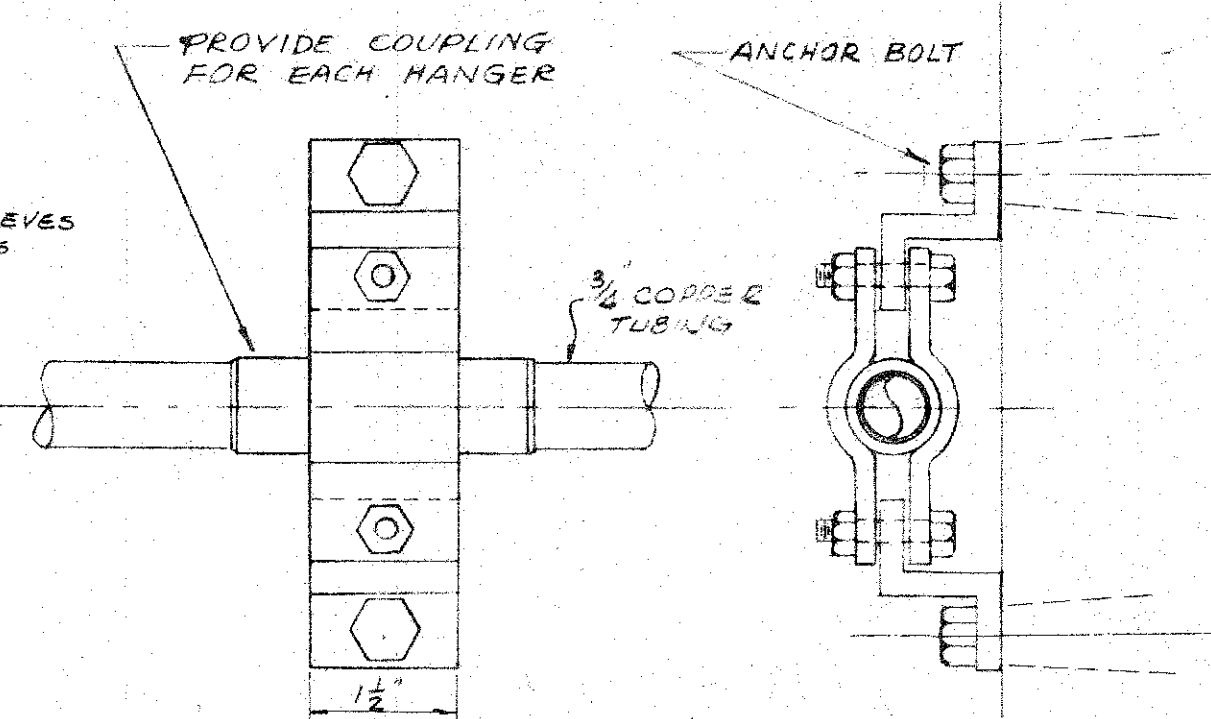

NOTE:
USE IN VERTICAL SHAFT
SPACE 8'-0" O.C.
HANGER DETAIL
SCALE - 1/2" = 1'

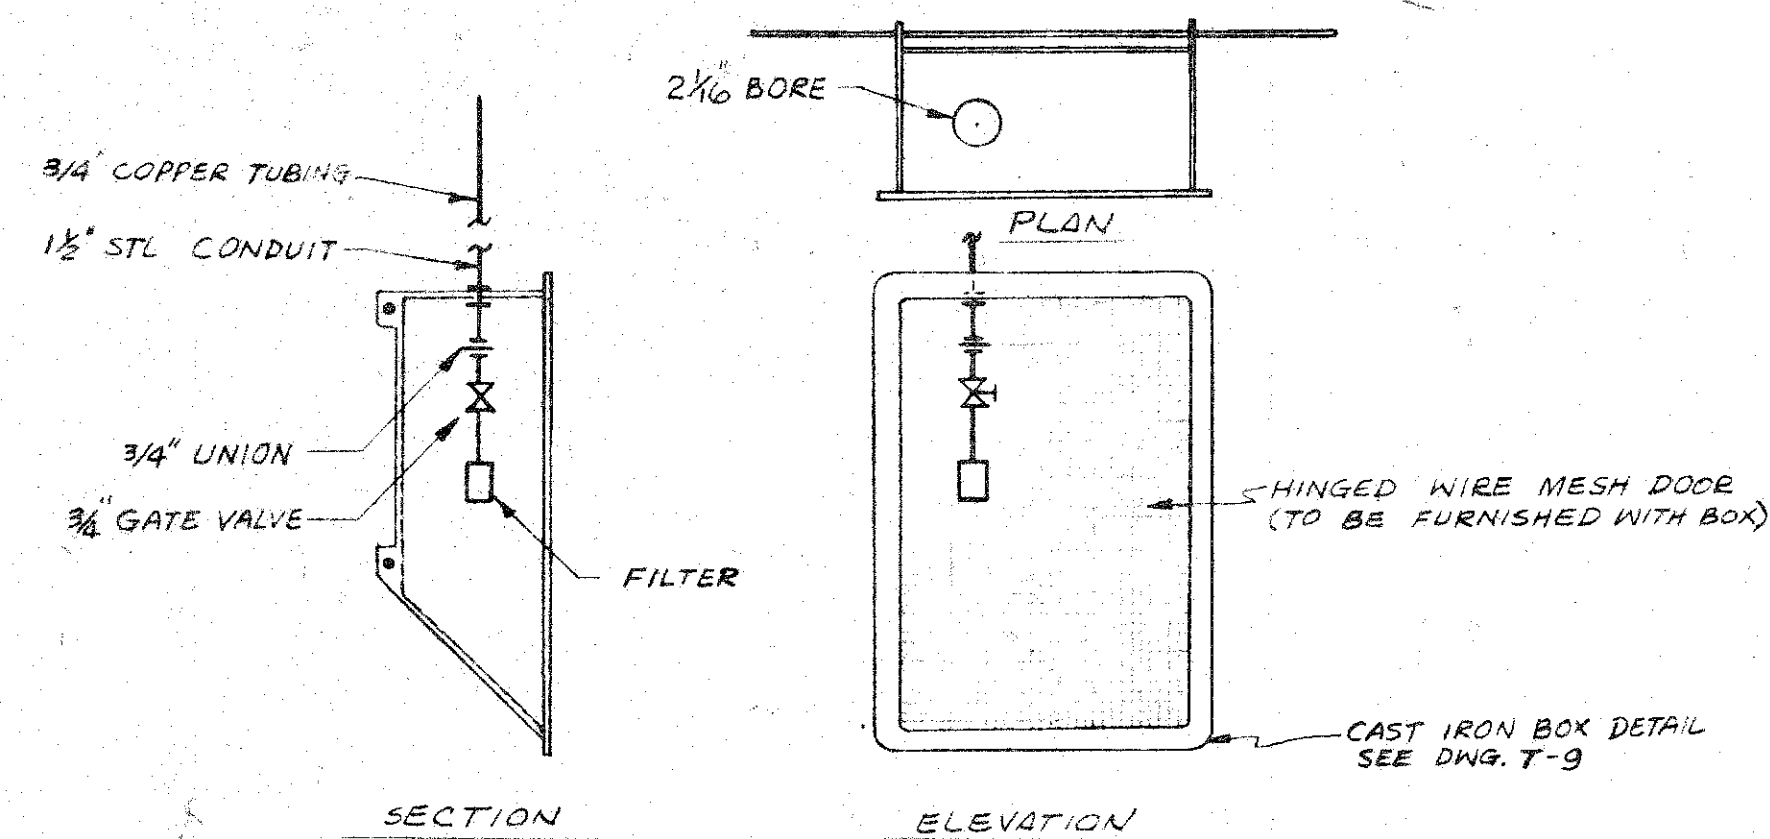

CO SAMPLING INLET DETAIL
SCALE - 1/8" = 1'-0"

DE LEUW, CATHER & COMPANY CHICAGO ILLINOIS		
DEPARTMENT OF PUBLIC WORKS CITY AND COUNTY OF HONOLULU BUREAU OF PLANS		
WILSON TUNNEL 2nd BORE		
CARBON MONOXIDE DETECTOR SYSTEM		
PLAN PROFILE & DETAILS		
ENGINEER G.C.J. VED.	DATE AUG. 16, 1957	
DRAFTSMAN P.S.W.	CHECKED BY G.C.J.	
SCALE AS NOTED	TRACER P.S.W.	
APPROVED <i>[Signature]</i>	APPROVED <i>[Signature]</i>	
CHIEF ENGINEER	BUREAU ENGINEER	
W. S. V.	PROFILE	C.B.
C.R. SEC.	F.B.	S.B.
W. M. BY	F.W. BY	S. BY
JOB NO. 13-57		DWG. NO. M-5